



ARCHITECTURAL SITE PLAN - EXISTING
SCALE: 1/8" = 1'-0"





THIS DOCUMENT AND THE IDEAS AND DESIGNS INCORPORATED HEREIN, AS AN INSTRUMENT OF PROFESSIONAL SERVICE, ARE THE PROPERTY OF D2 ARCHITECTURE, LLC AND ARE NOT TO BE USED IN WHOLE OR IN PART FOR ANY REASON WITHOUT THE WRITTEN AUTHORIZATION.

© 2020 D2 ARCHITECTURE, LLC


Sheet Title
FLOOR PLANS
EXISTING &
NEW WORK

A2.1


CLIENT:
**LANDAU
RESIDENCE**
8926 LINCOLN
HUNTINGTON WOODS, MI 48070



CONSULTANTS:

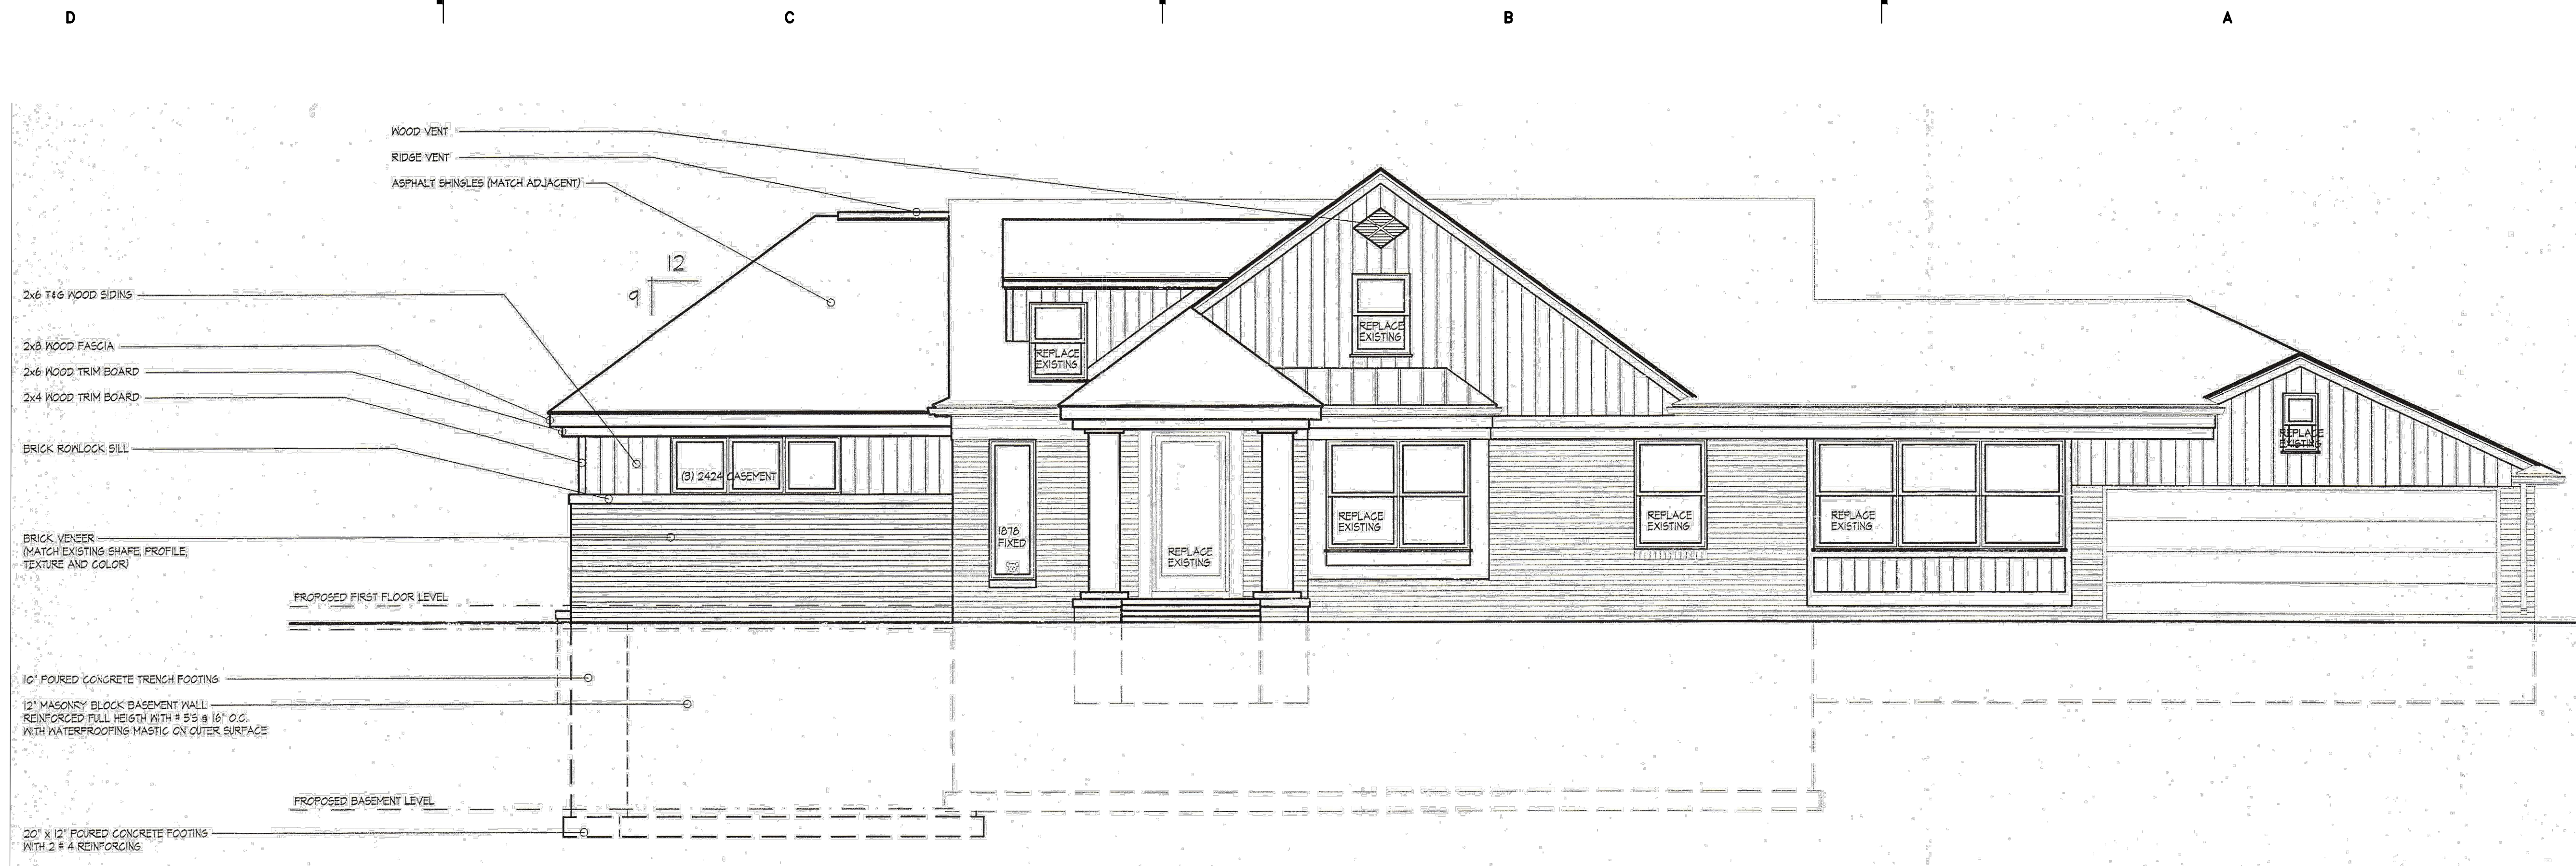


02
A2.1 S. EXTERIOR ELEVATION - EXIST
SCALE: 1/4" = 1'-0"

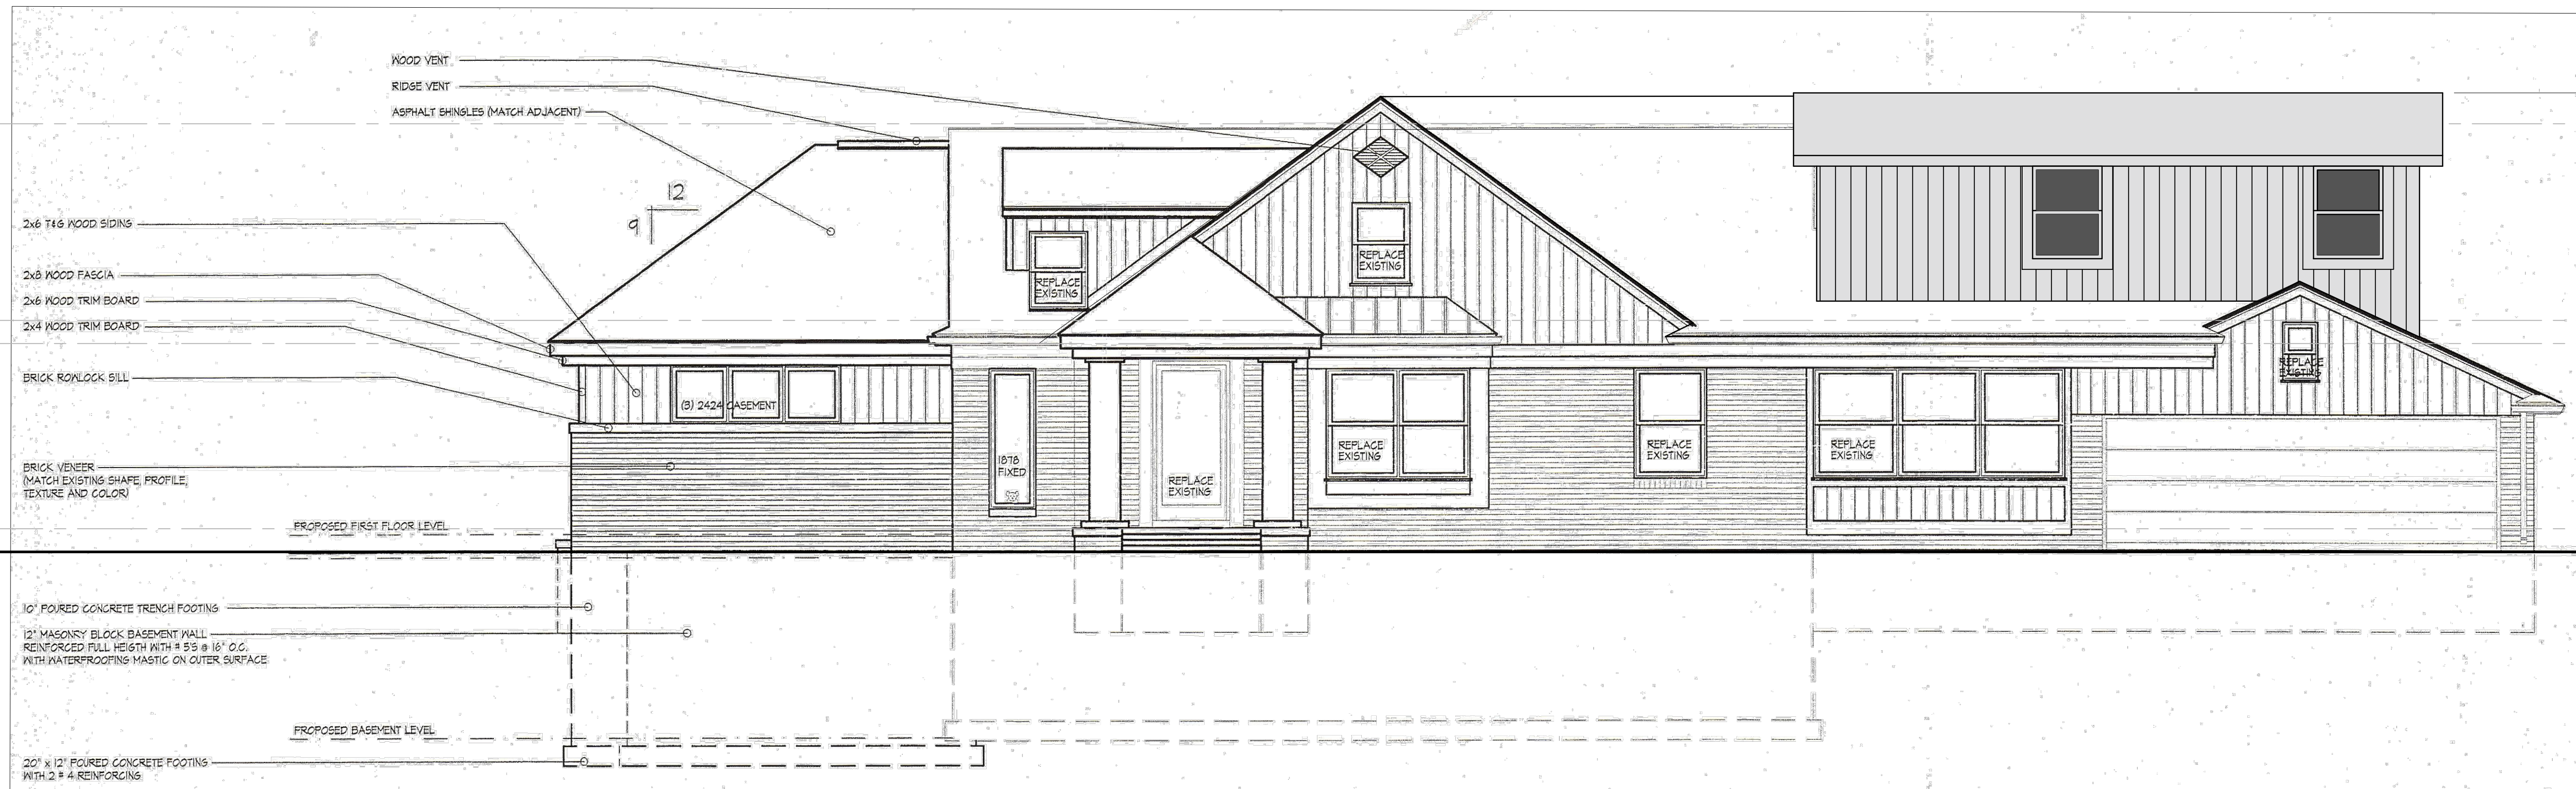

01
A2.1 S. EXTERIOR ELEVATION - NEW
SCALE: 1/4" = 1'-0"

ISSUED FOR DATE

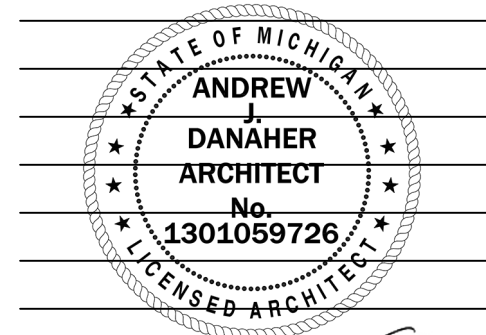

REVISED 10.27.20
OWNER REVIEW 10.25.20

THIS DOCUMENT AND THE IDEAS AND DESIGNS INCORPORATED HEREIN, AS AN INSTRUMENT OF PROFESSIONAL SERVICE, ARE THE PROPERTY OF D2 ARCHITECTURE, LLC AND ARE NOT TO BE USED IN WHOLE OR IN PART FOR ANY REASON WITHOUT THE WRITTEN AUTHORIZATION.
© 2020 D2 ARCHITECTURE, LLC


Project: Date: Job Number: 2019.0101

Sheet Title
EXISTING EXTERIOR
ELEVATIONS
EXIST/NEW WORK

Sheet Number

A3.1

ISSUED FOR	DATE
------------	------

 


REVISED	10.27.20
OWNER REVIEW	10.25.20

Project: Date: Job Number:
2019.0101

Sheet Title
EXISTING EXTERIOR
ELEVATIONS
EXIST/NEW WORK

A3.2

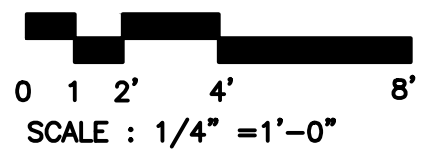

01 N. EXTERIOR ELEVATION - NEW
A2.1 SCALE: 1/4" = 1'-0"

D

C

B


A

1



2

3

4

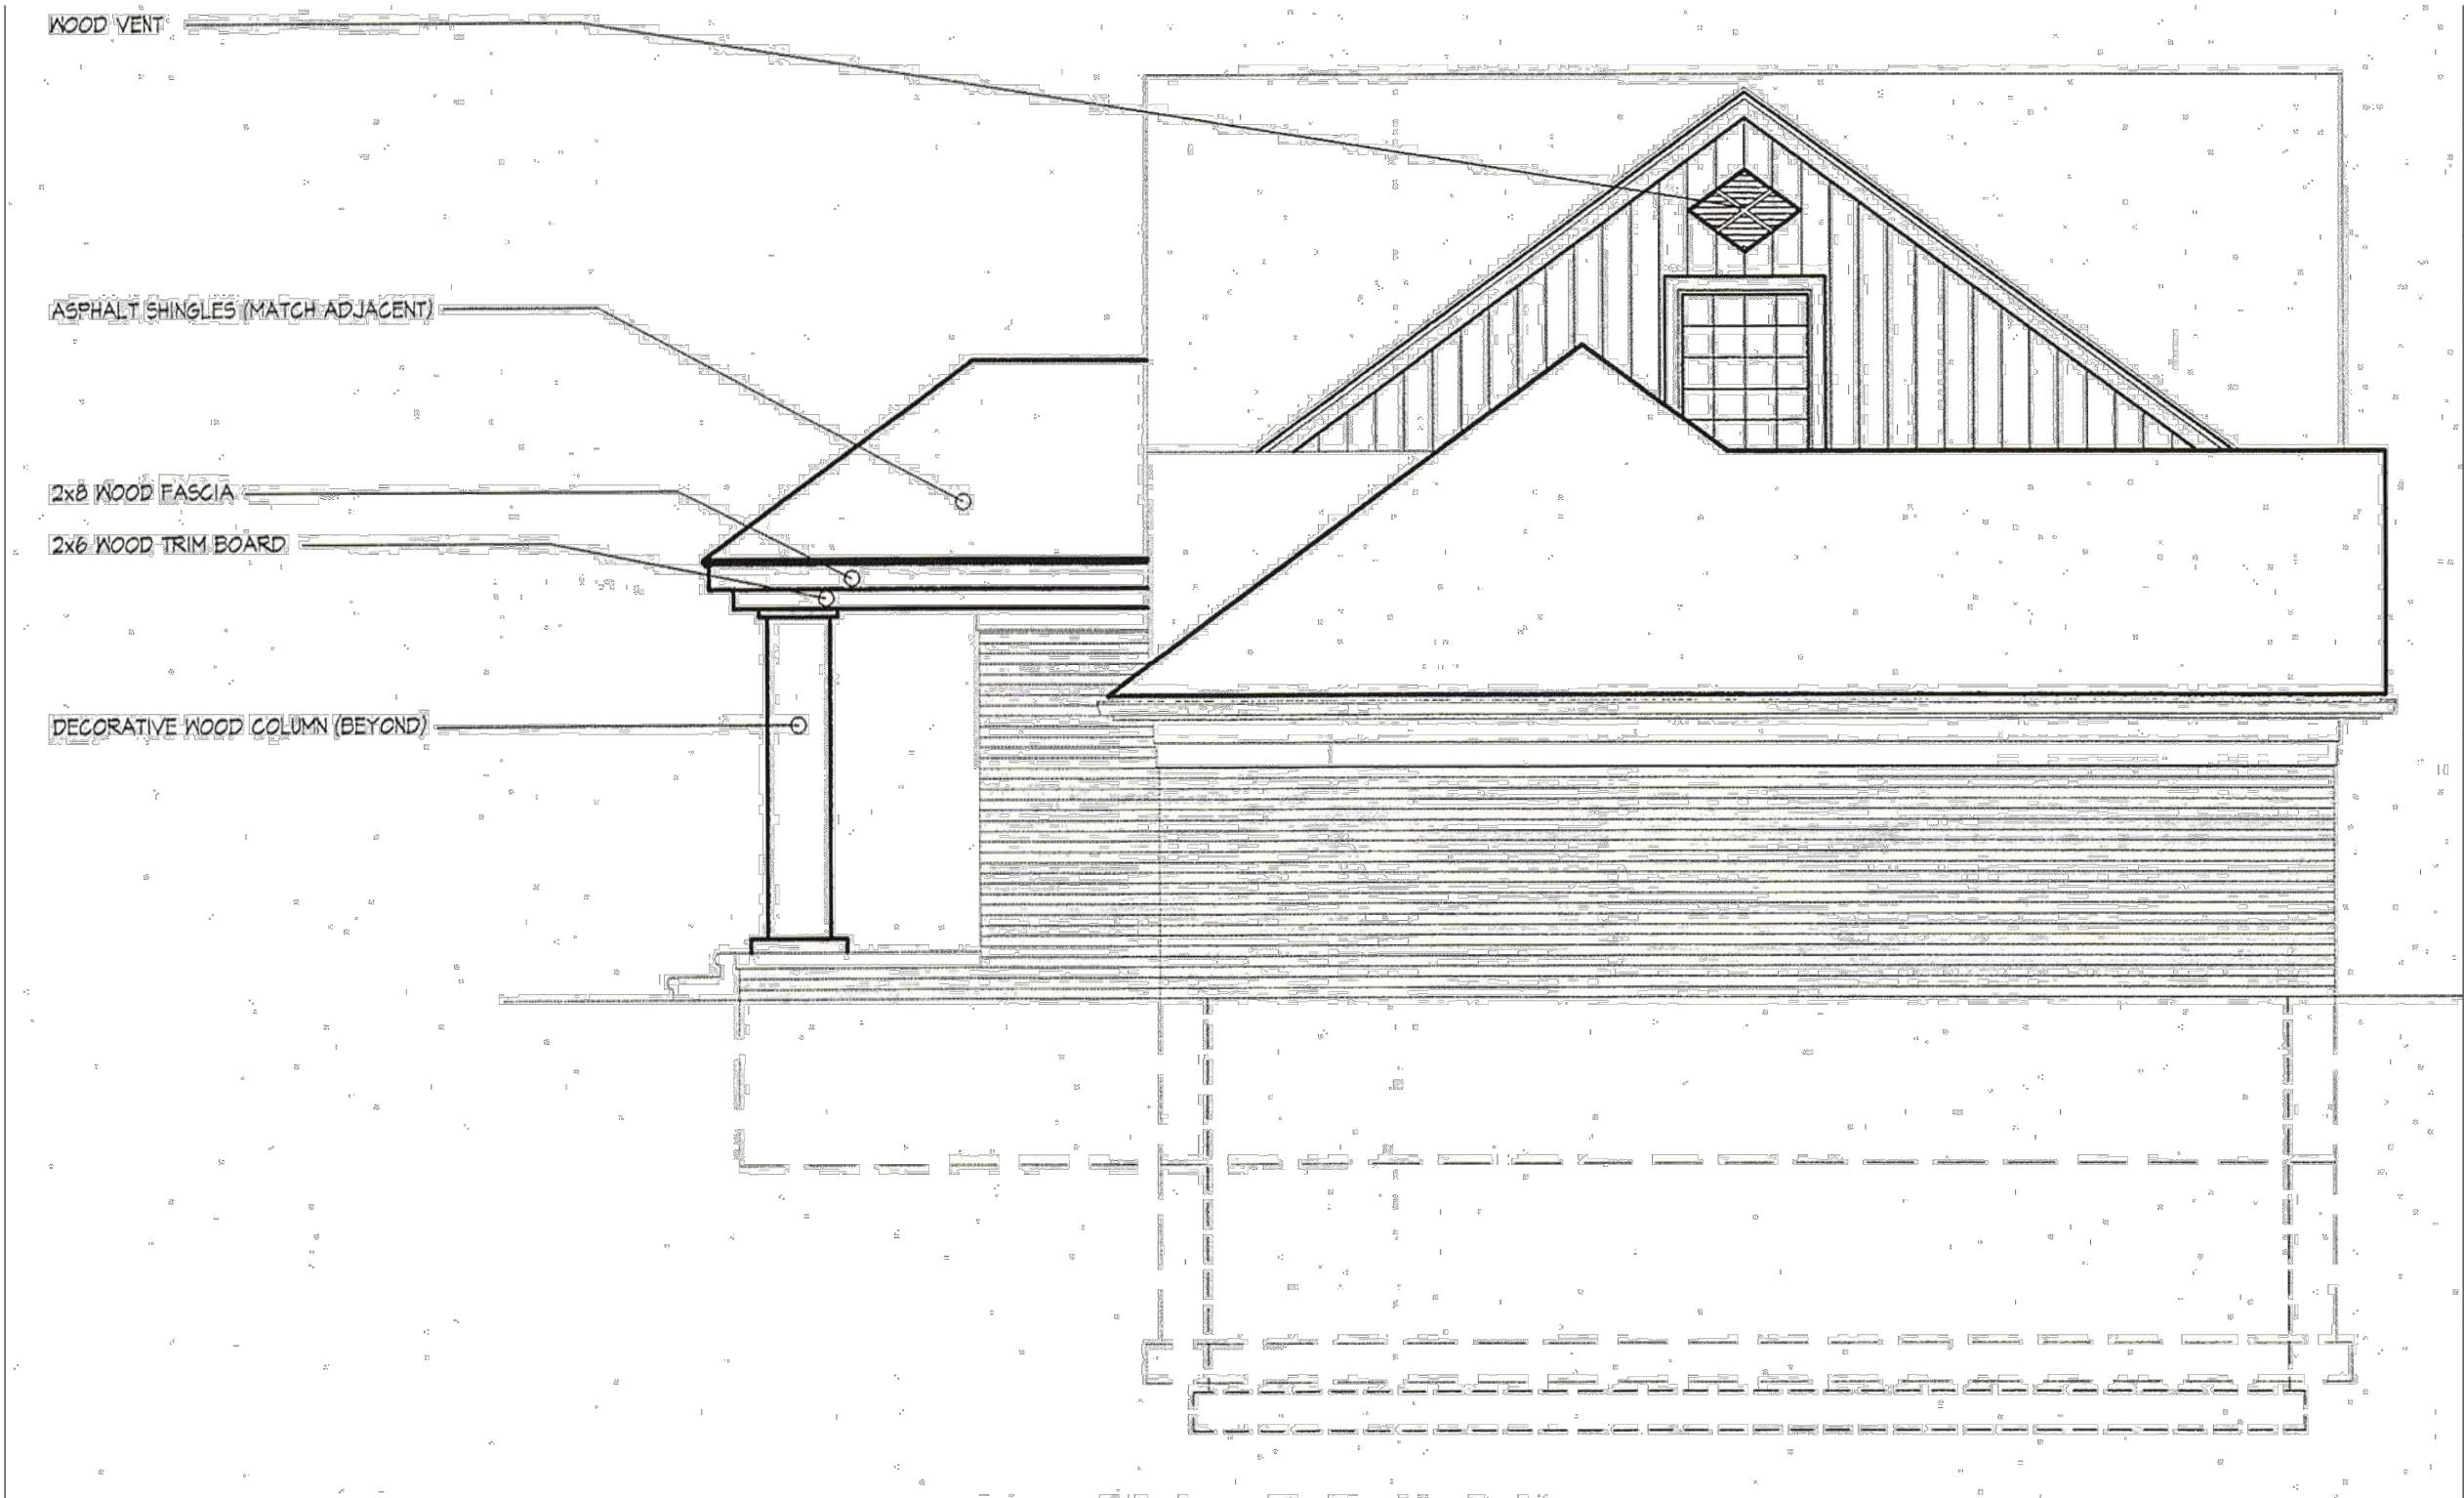

02
A2.1 E. EXTERIOR ELEVATION - EXIST
SCALE: 1/4" = 1'-0"

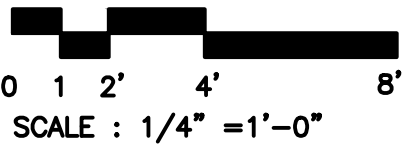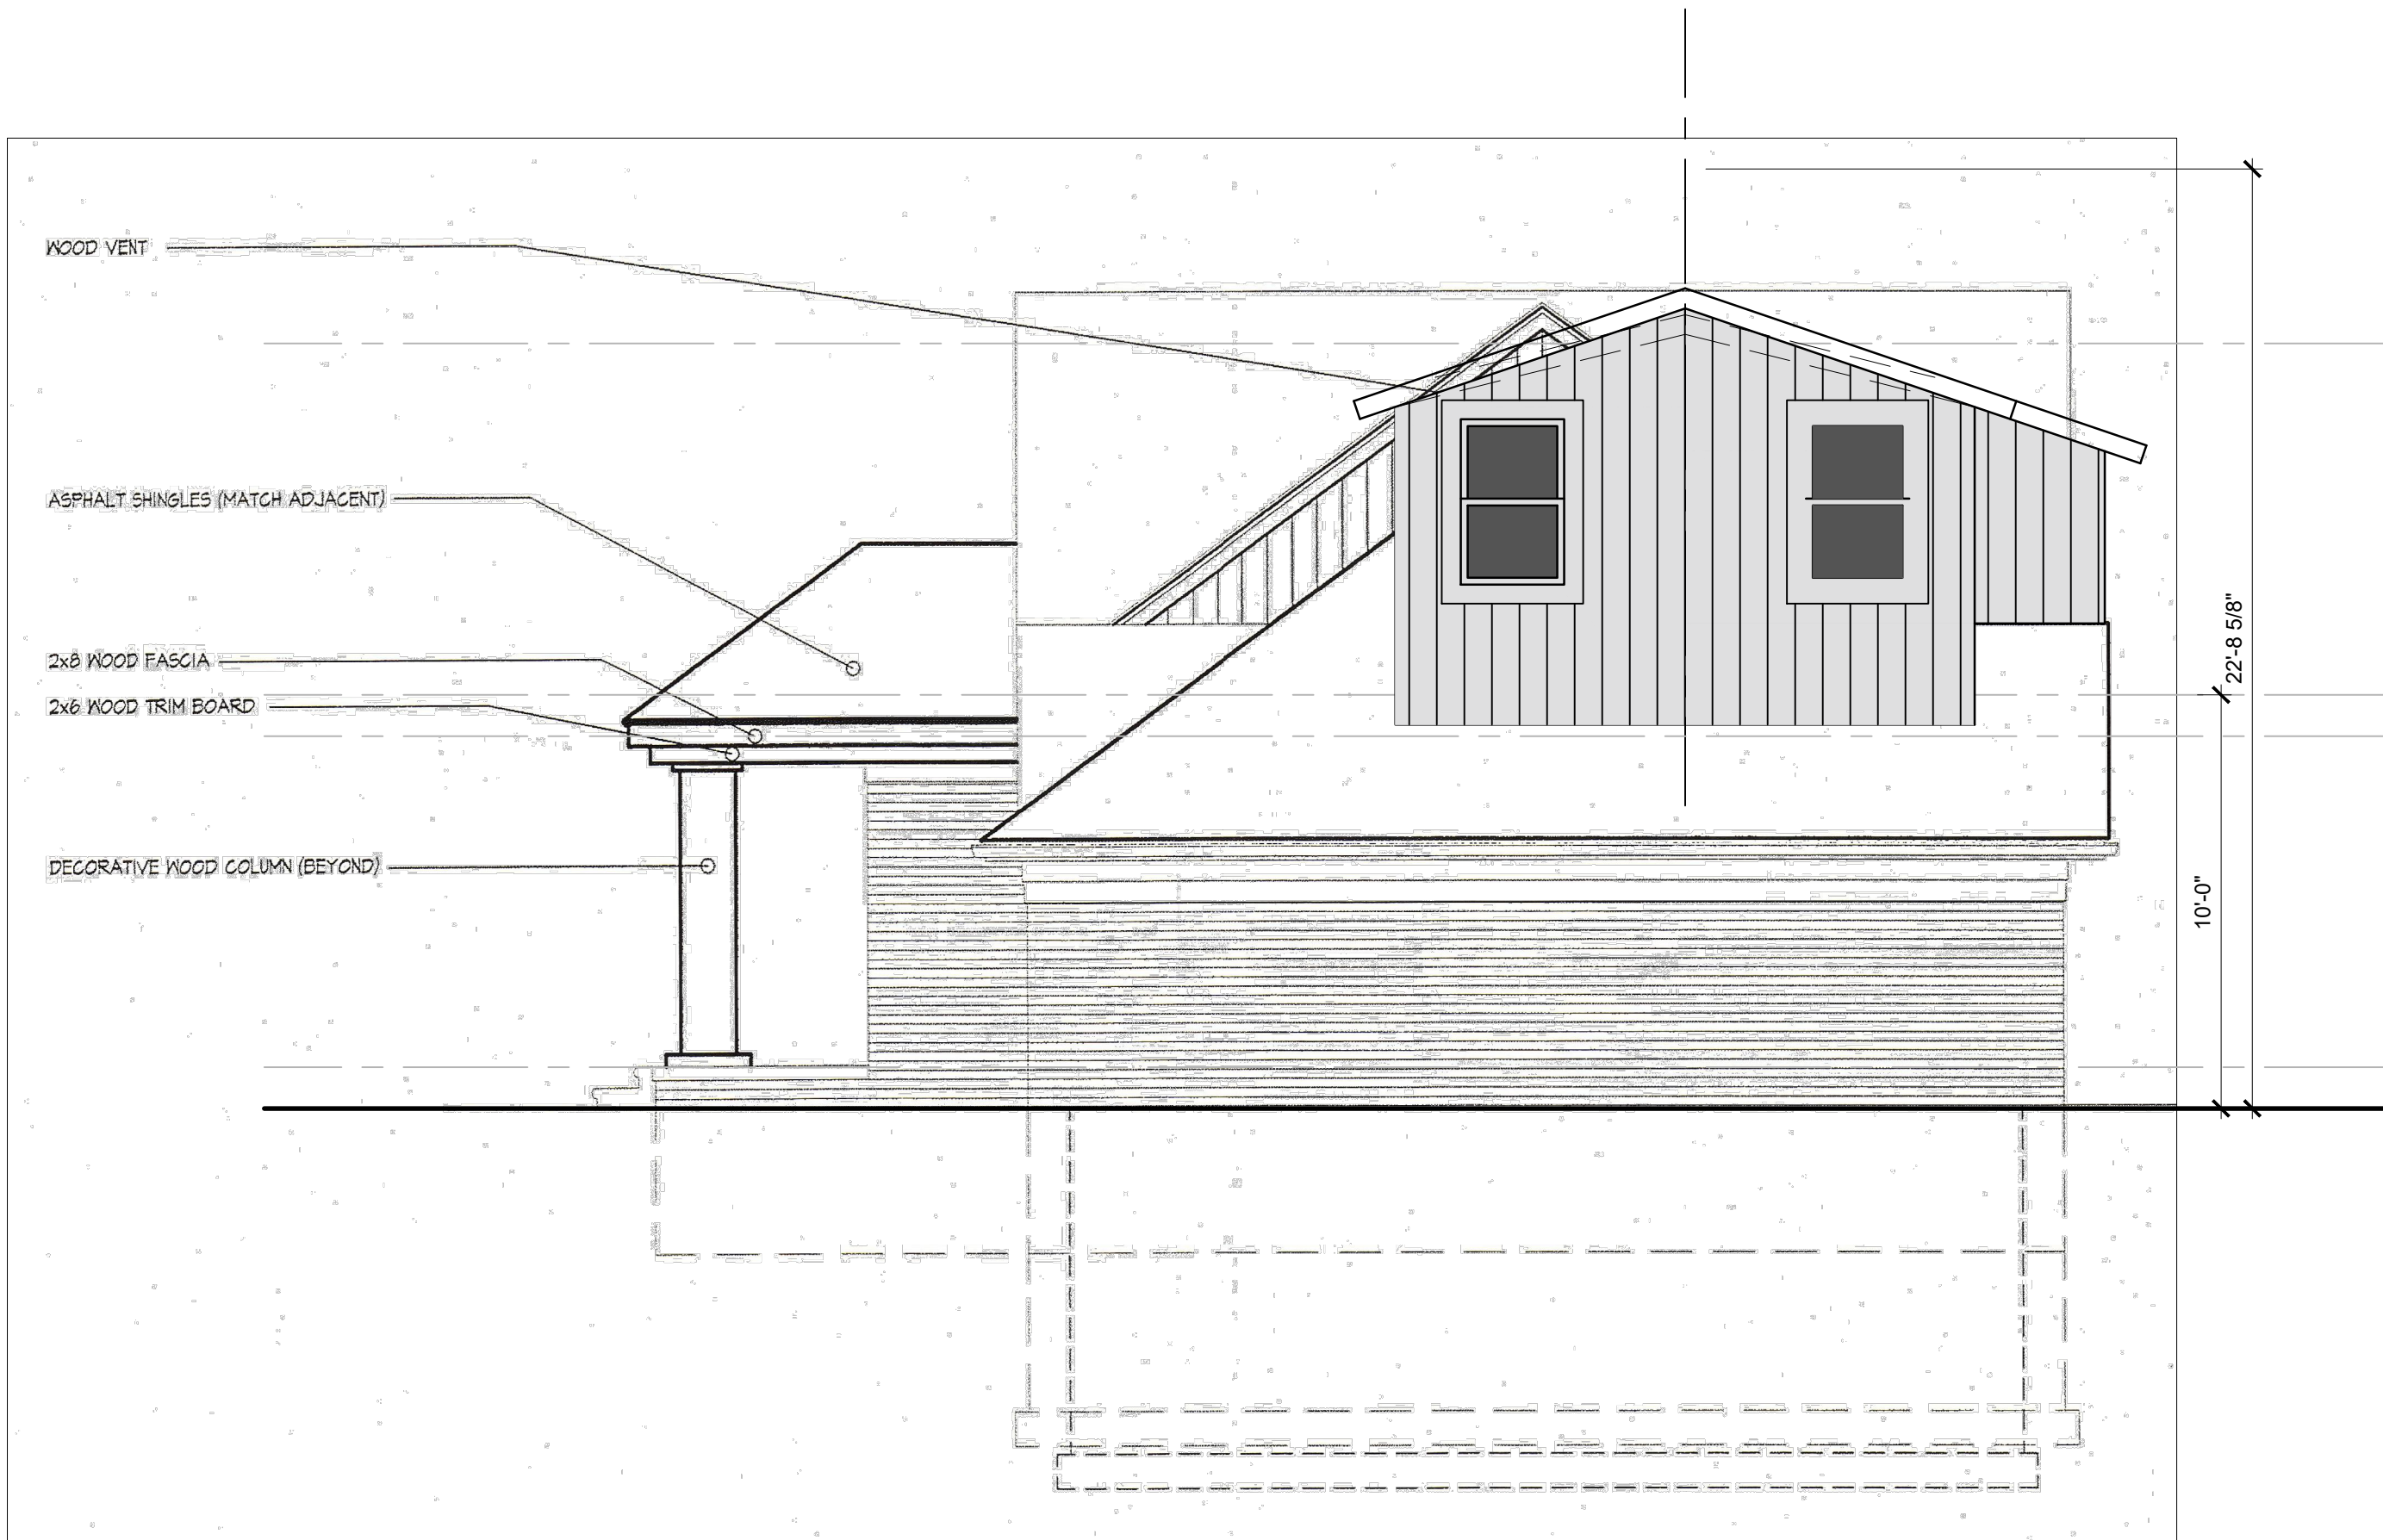

01
A2.1 E. EXTERIOR ELEVATION - NEW
SCALE: 1/4" = 1'-0"

CLIENT:

LANDAU
RESIDENCE

8926 LINCOLN
HUNTINGTON WOODS, MI 48070



ARCHITECTURE

10426 KINGSTON AVE
HUNTINGTON WOODS
MI 48070
P: 248.227.5860

CONSULTANTS:

ISSUED FOR	DATE
------------	------



REVISED	10.27.20
OWNER REVIEW	10.25.20

THIS DOCUMENT AND THE IDEAS
AND DESIGNS INCORPORATED
HEREIN, AS AN INSTRUMENT OF
PROFESSIONAL SERVICE, ARE THE
PROPERTY OF D2 ARCHITECTURE,
LLC AND ARE NOT TO BE USED IN
WHOLE OR IN PART FOR ANY
REASON WITHOUT THE WRITTEN
AUTHORIZATION.
© 2020 D2 ARCHITECTURE, LLC

Project:	Date:	Job Number:
		2019.0101

Sheet Title
EXISTING EXTERIOR
ELEVATIONS
EXIST/NEW WORK

Sheet Number

A3.3