



**PLANNING COMMISSION
AGENDA
Monday, June 27, 2022
Regular Meeting - Huntington Woods City Hall
26815 Scotia
7:00 p.m.**

1. Call to Order
2. Roll Call
3. Approval of Agenda
4. Approval of Minutes: **May 23, 2022**
5. Matter of Site Plan review of an addition to the Lopatin Residence, 13345 Victoria
6. Matter of discussion of Planning Commission priority list
 - A) Revised list
- 7) Master Plan update
 - A) Set adoption hearing date
- 8) Public Participation


Comments are invited on each Agenda item when that item comes up for consideration. Matters not listed on the Agenda may be addressed under "Public Participation. Plans/Documents may be viewed on the city website hwmi.org one week prior to the Meeting or available at City Hall. Comments or questions contact Hank Berry at 248-581-2637 or email hberry@hwmi.org.

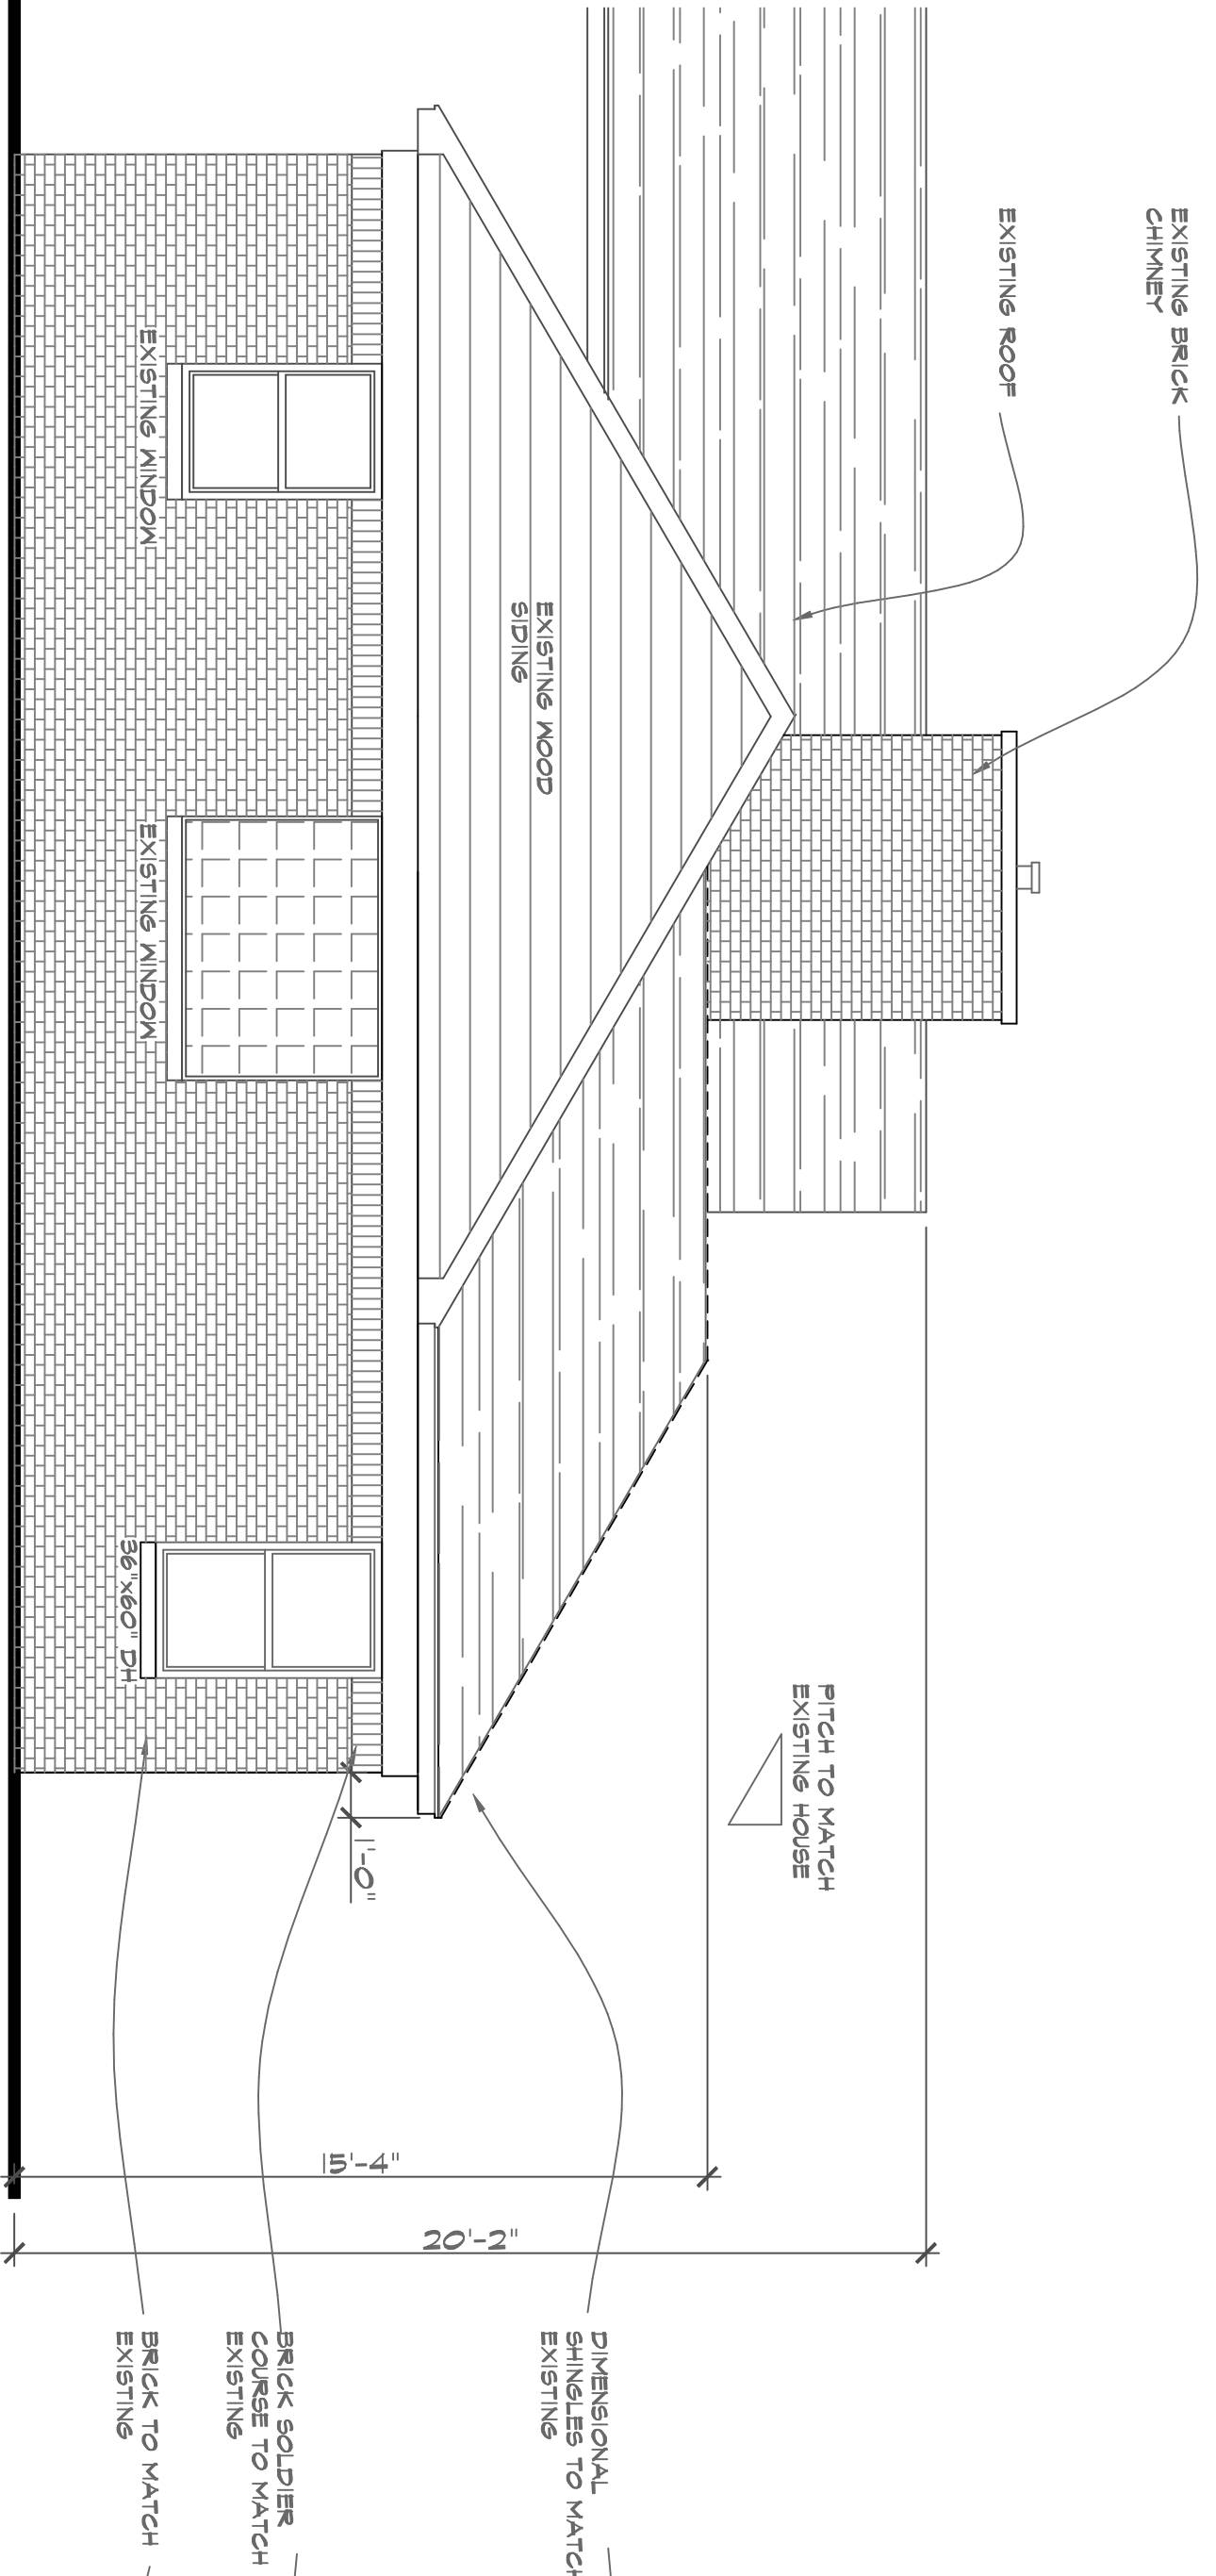

EAST ELEVATION
SCALE: 1/4"=1'-0"

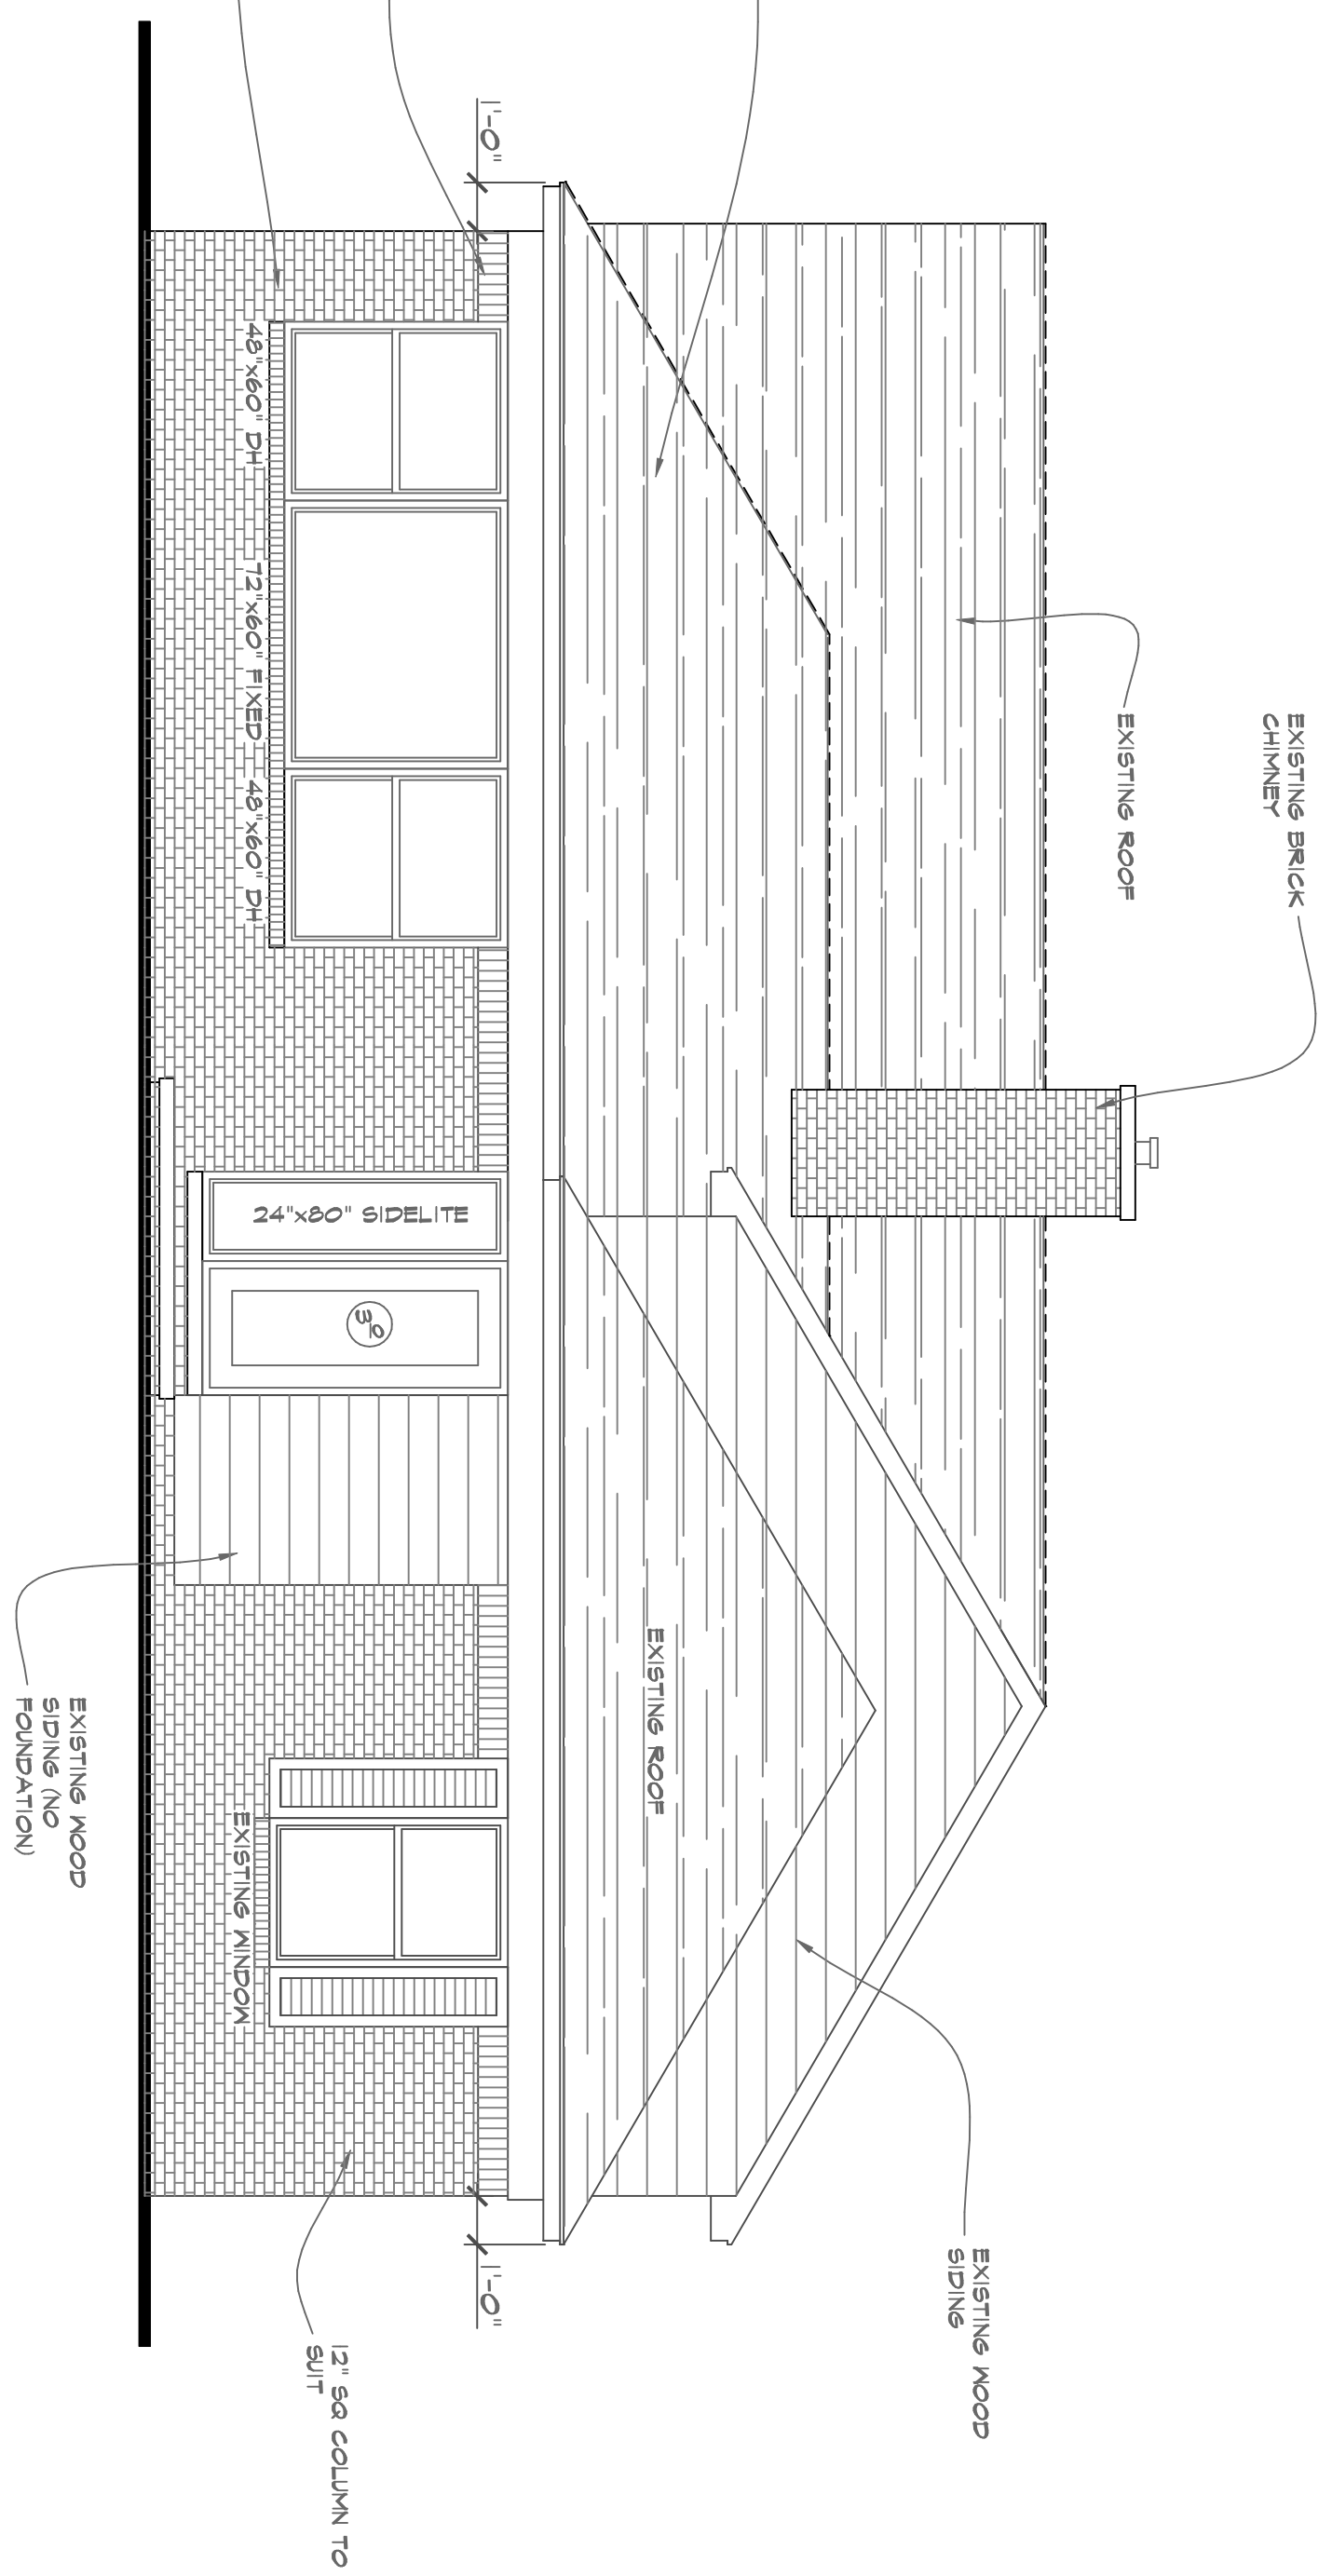

SOUTH (FRONT) ELEVATION
SCALE: 1/4"=1'-0"

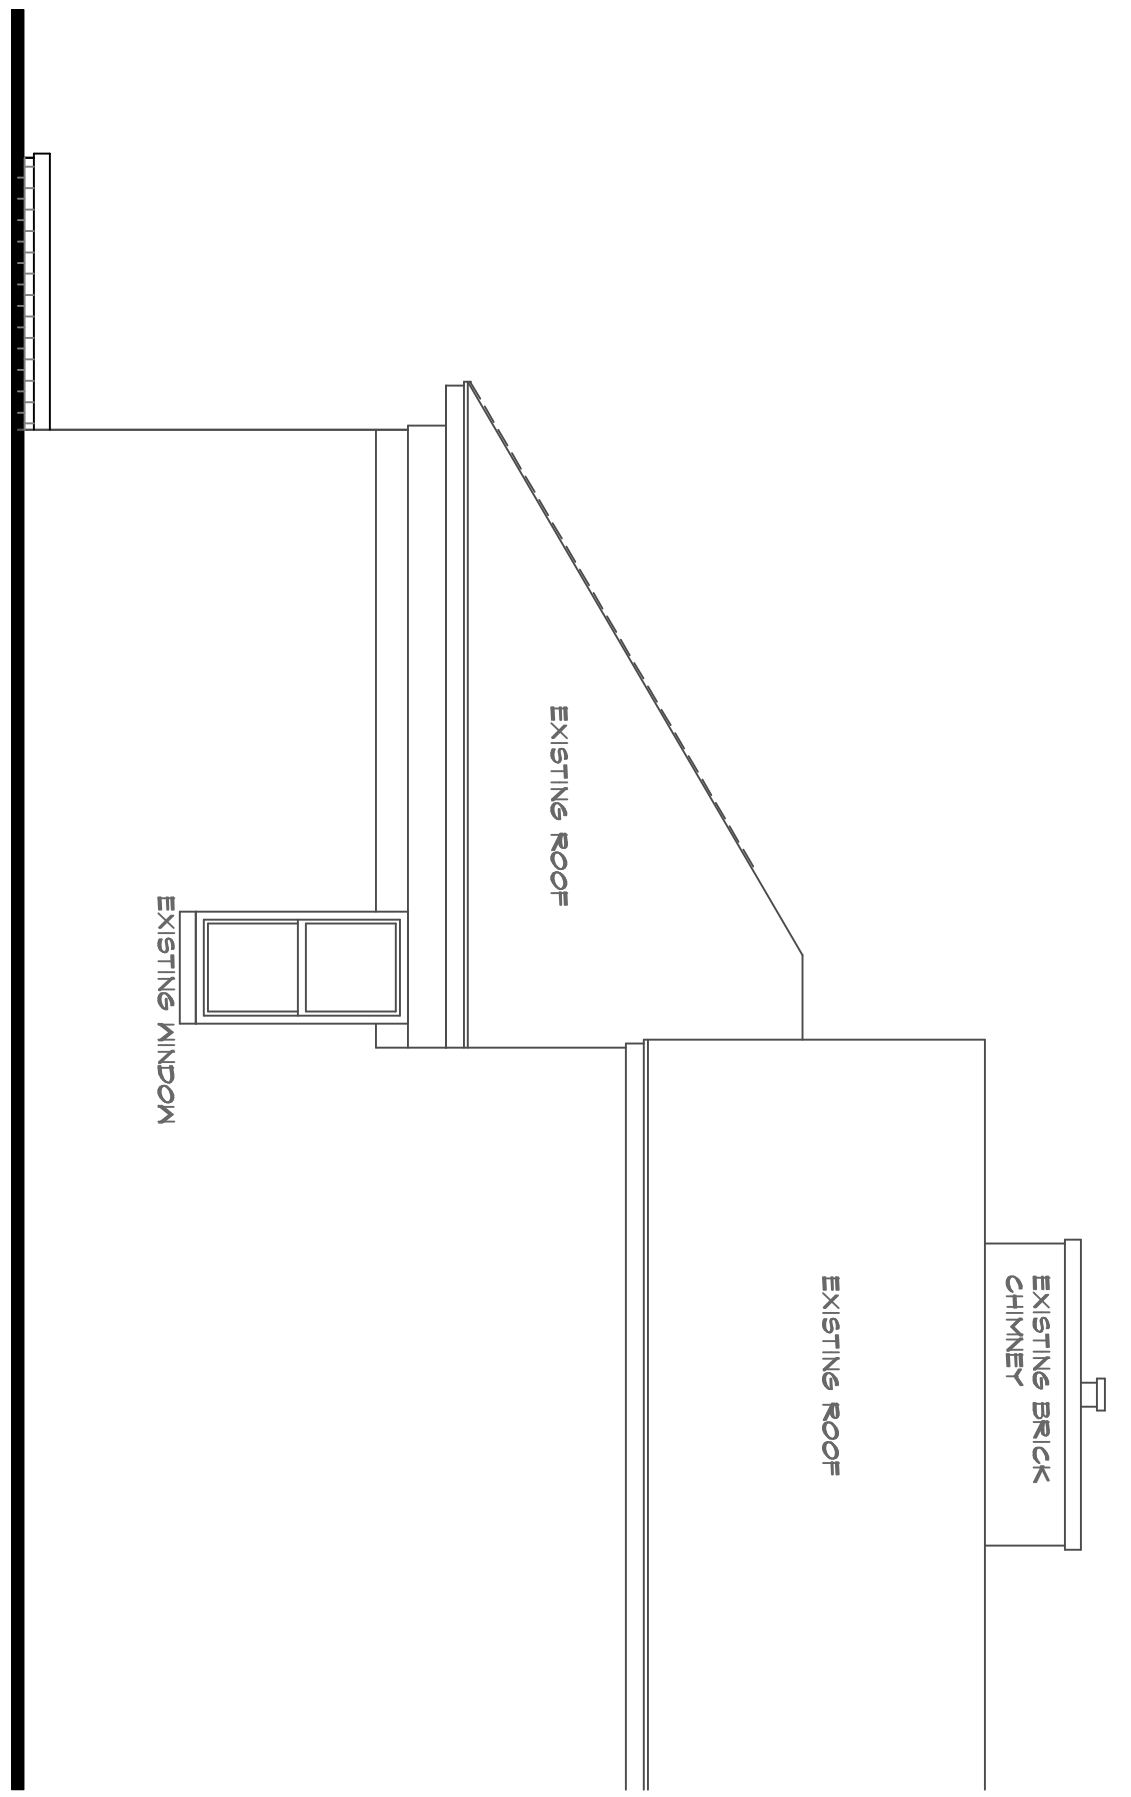

WEST ELEVATION
SCALE: 1/4"=1'-0"

REVISIONS	
NO.	DATE

NO.	DATE	ADDENDUM/BULLETIN

A PROPOSED ADDITION/INTERIOR RENOVATION FOR:

LOPATIN RESIDENCE

13345 VICTORIA AVENUE
HUNTINGTON WOODS, MICHIGAN 48070

ZACK M OSTROFF & ASSOCIATES
RESIDENTIAL/COMMERCIAL DESIGNER/PLANNER

web: www.zoarchitecture.com
email: zack@zoarchitecture.com
PH.248.425.4190

MEMBER
AIA
BID

THIS DRAWING, AS AN INSTRUMENT OF SERVICE, IS AND SHALL REMAIN THE PROPERTY OF THE DESIGNER AND SHALL NOT BE REPRODUCED, COPIED, OR USED IN ANY MANNER WITHOUT THE PERMISSION OF THE DESIGNER.

THE CONTRACTOR SHALL VERIFY ALL DIMENSIONS AND EXISTING CONDITIONS PRIOR TO CONSTRUCTION AND SHALL BE RESPONSIBLE FOR ANY DISCREPANCIES WITH EACH PHASE OF HIS WORK.

SHEET TITLE
EXTERIOR ELEVATIONS

SHEET SCALE
AS NOTED

PROJECT NO.
21-177

DATE
05.08.22

SHEET NUMBER
A-2

--	--

REVISIONS	
NO.	DATE / ADDENDUM/BULLETIN

A PROPOSED ADDITION/INTERIOR RENOVATION FOR:

LOPATIN RESIDENCE

13345 VICTORIA AVENUE
HUNTINGTON WOODS, MICHIGAN 48070

ZACK M OSTROFF & ASSOCIATES
RESIDENTIAL/COMMERCIAL DESIGNER/PLANNER

web: www.zoarchitecture.com
email: zack@zoarchitecture.com
PH.248.425.4190

MEMBER
AIA
BID

THIS DRAWING, AS AN INSTRUMENT OF SERVICE, IS AND SHALL REMAIN THE PROPERTY OF THE DESIGNER AND SHALL NOT BE LOANED, REPRODUCED, COPIED, EITHER WHOLLY OR IN PART, OR IN ANY MANNER, WITHOUT THE PERMISSION OF THE DESIGNER. THE CONTRACTOR SHALL VERIFY ALL DIMENSIONS AND EXISTING CONDITIONS PRIOR TO CONSTRUCTION AND SHALL BE RESPONSIBLE FOR ANY DISCREPANCIES WITH EACH PHASE OF HIS WORK.

SHEET TITLE
FRONT ELEVATIONS

SHEET SCALE
AS NOTED


PROJECT NO.
21-177

DATE
05.08.22

SHEET NUMBER
A-3



#13343

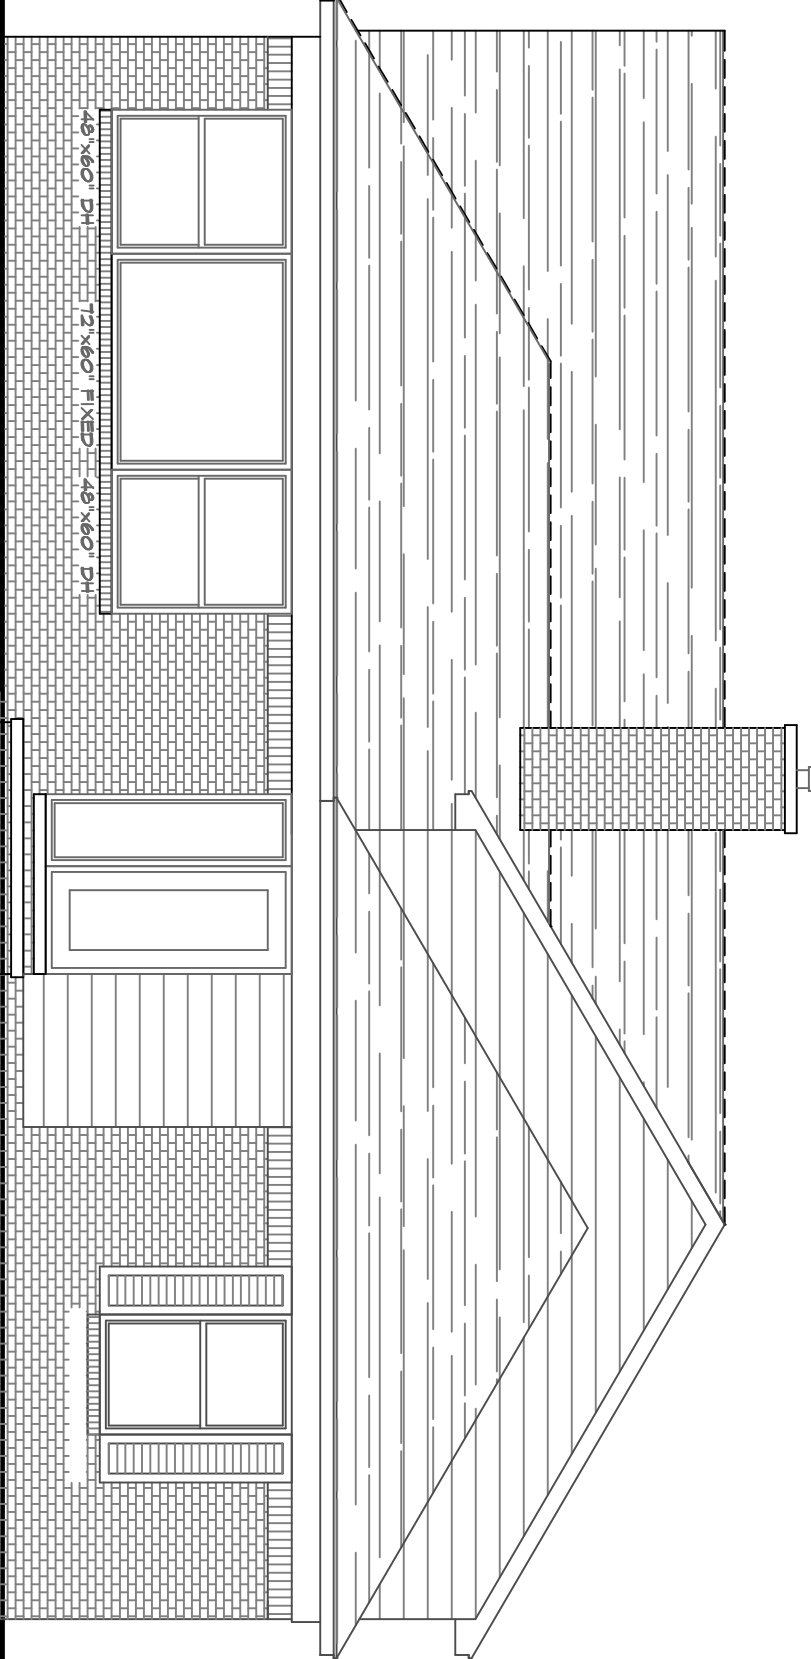

#13345



#13349

SOUTH (FRONT) ELEVATION
SCALE: 3/16"=1'-0"