
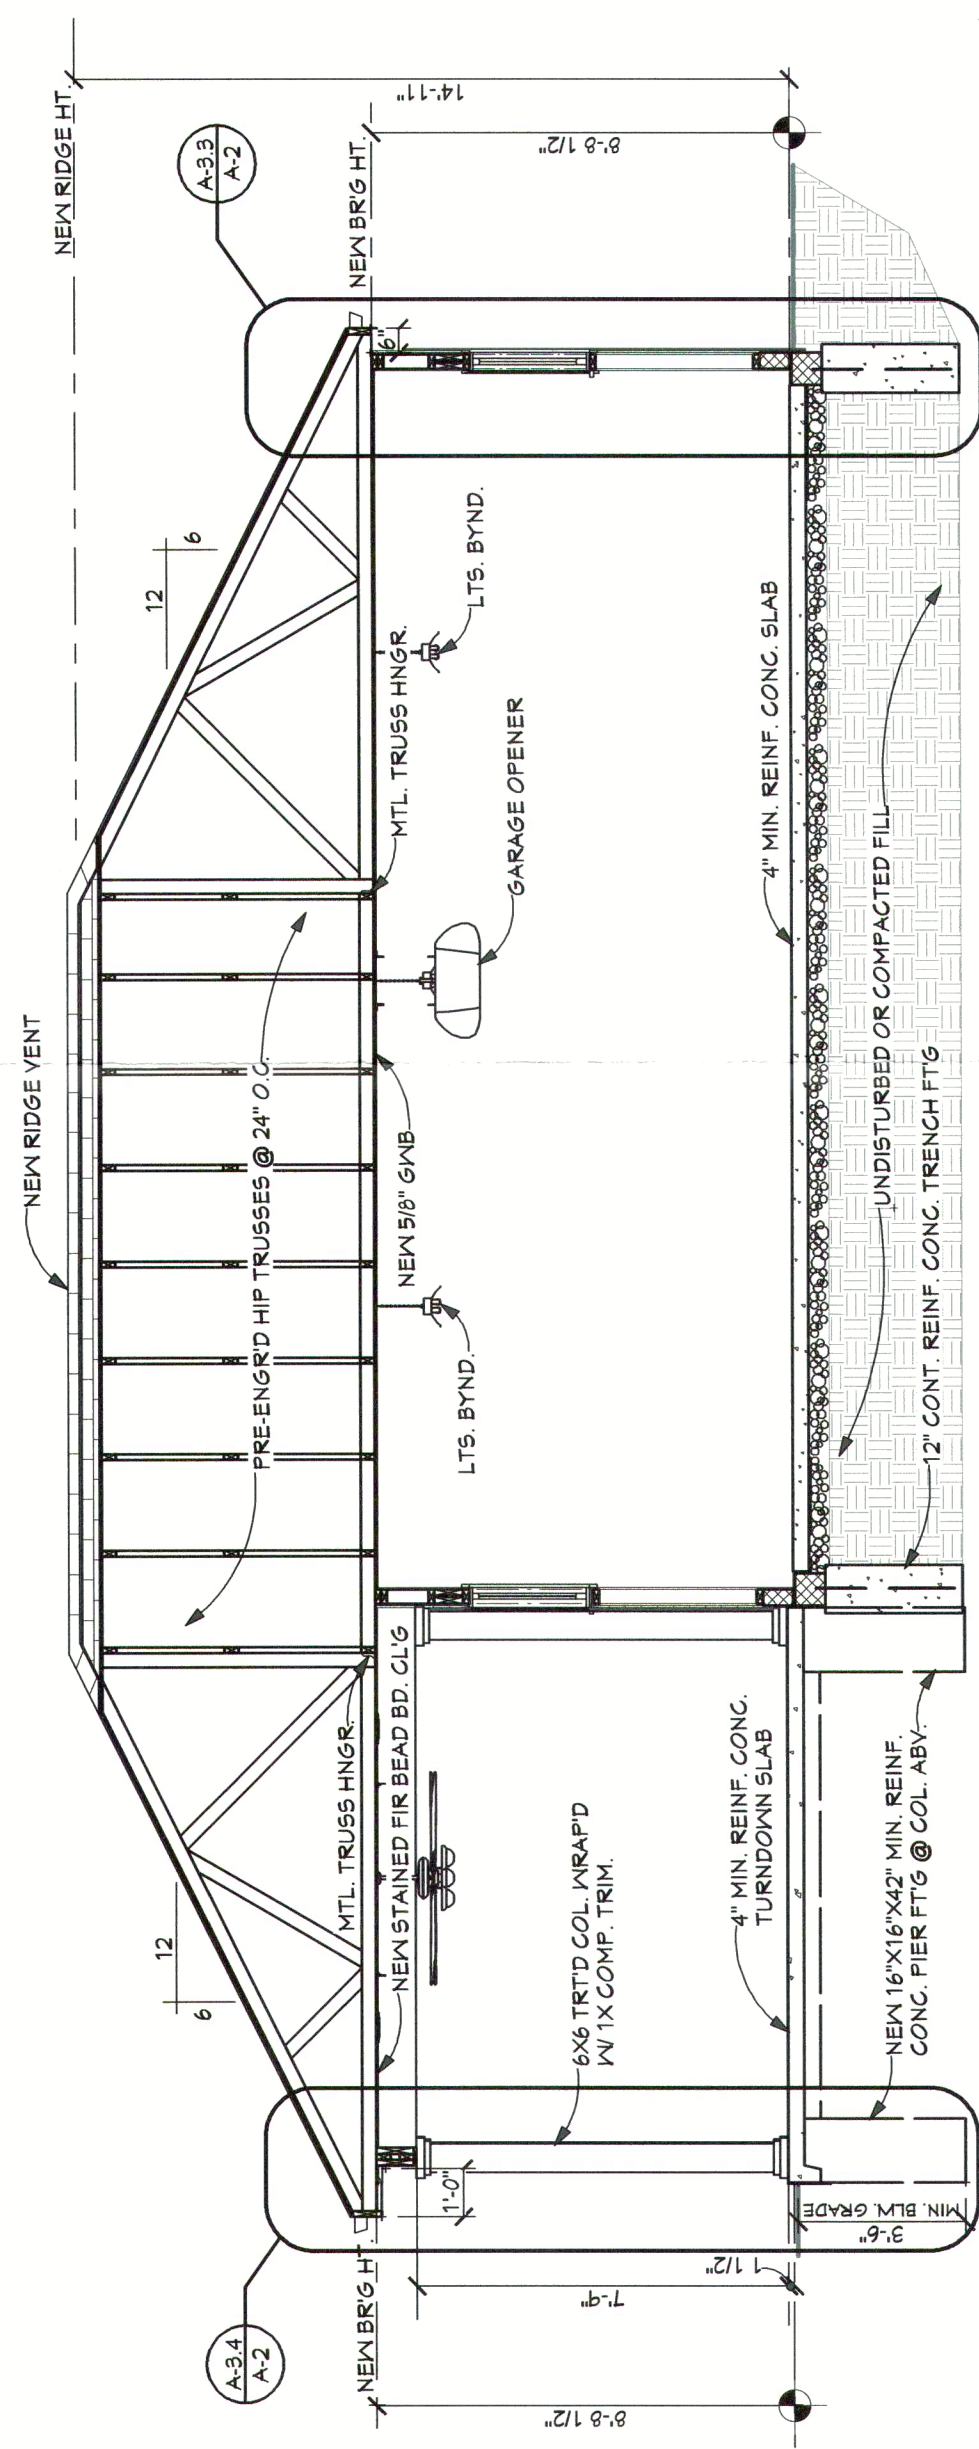
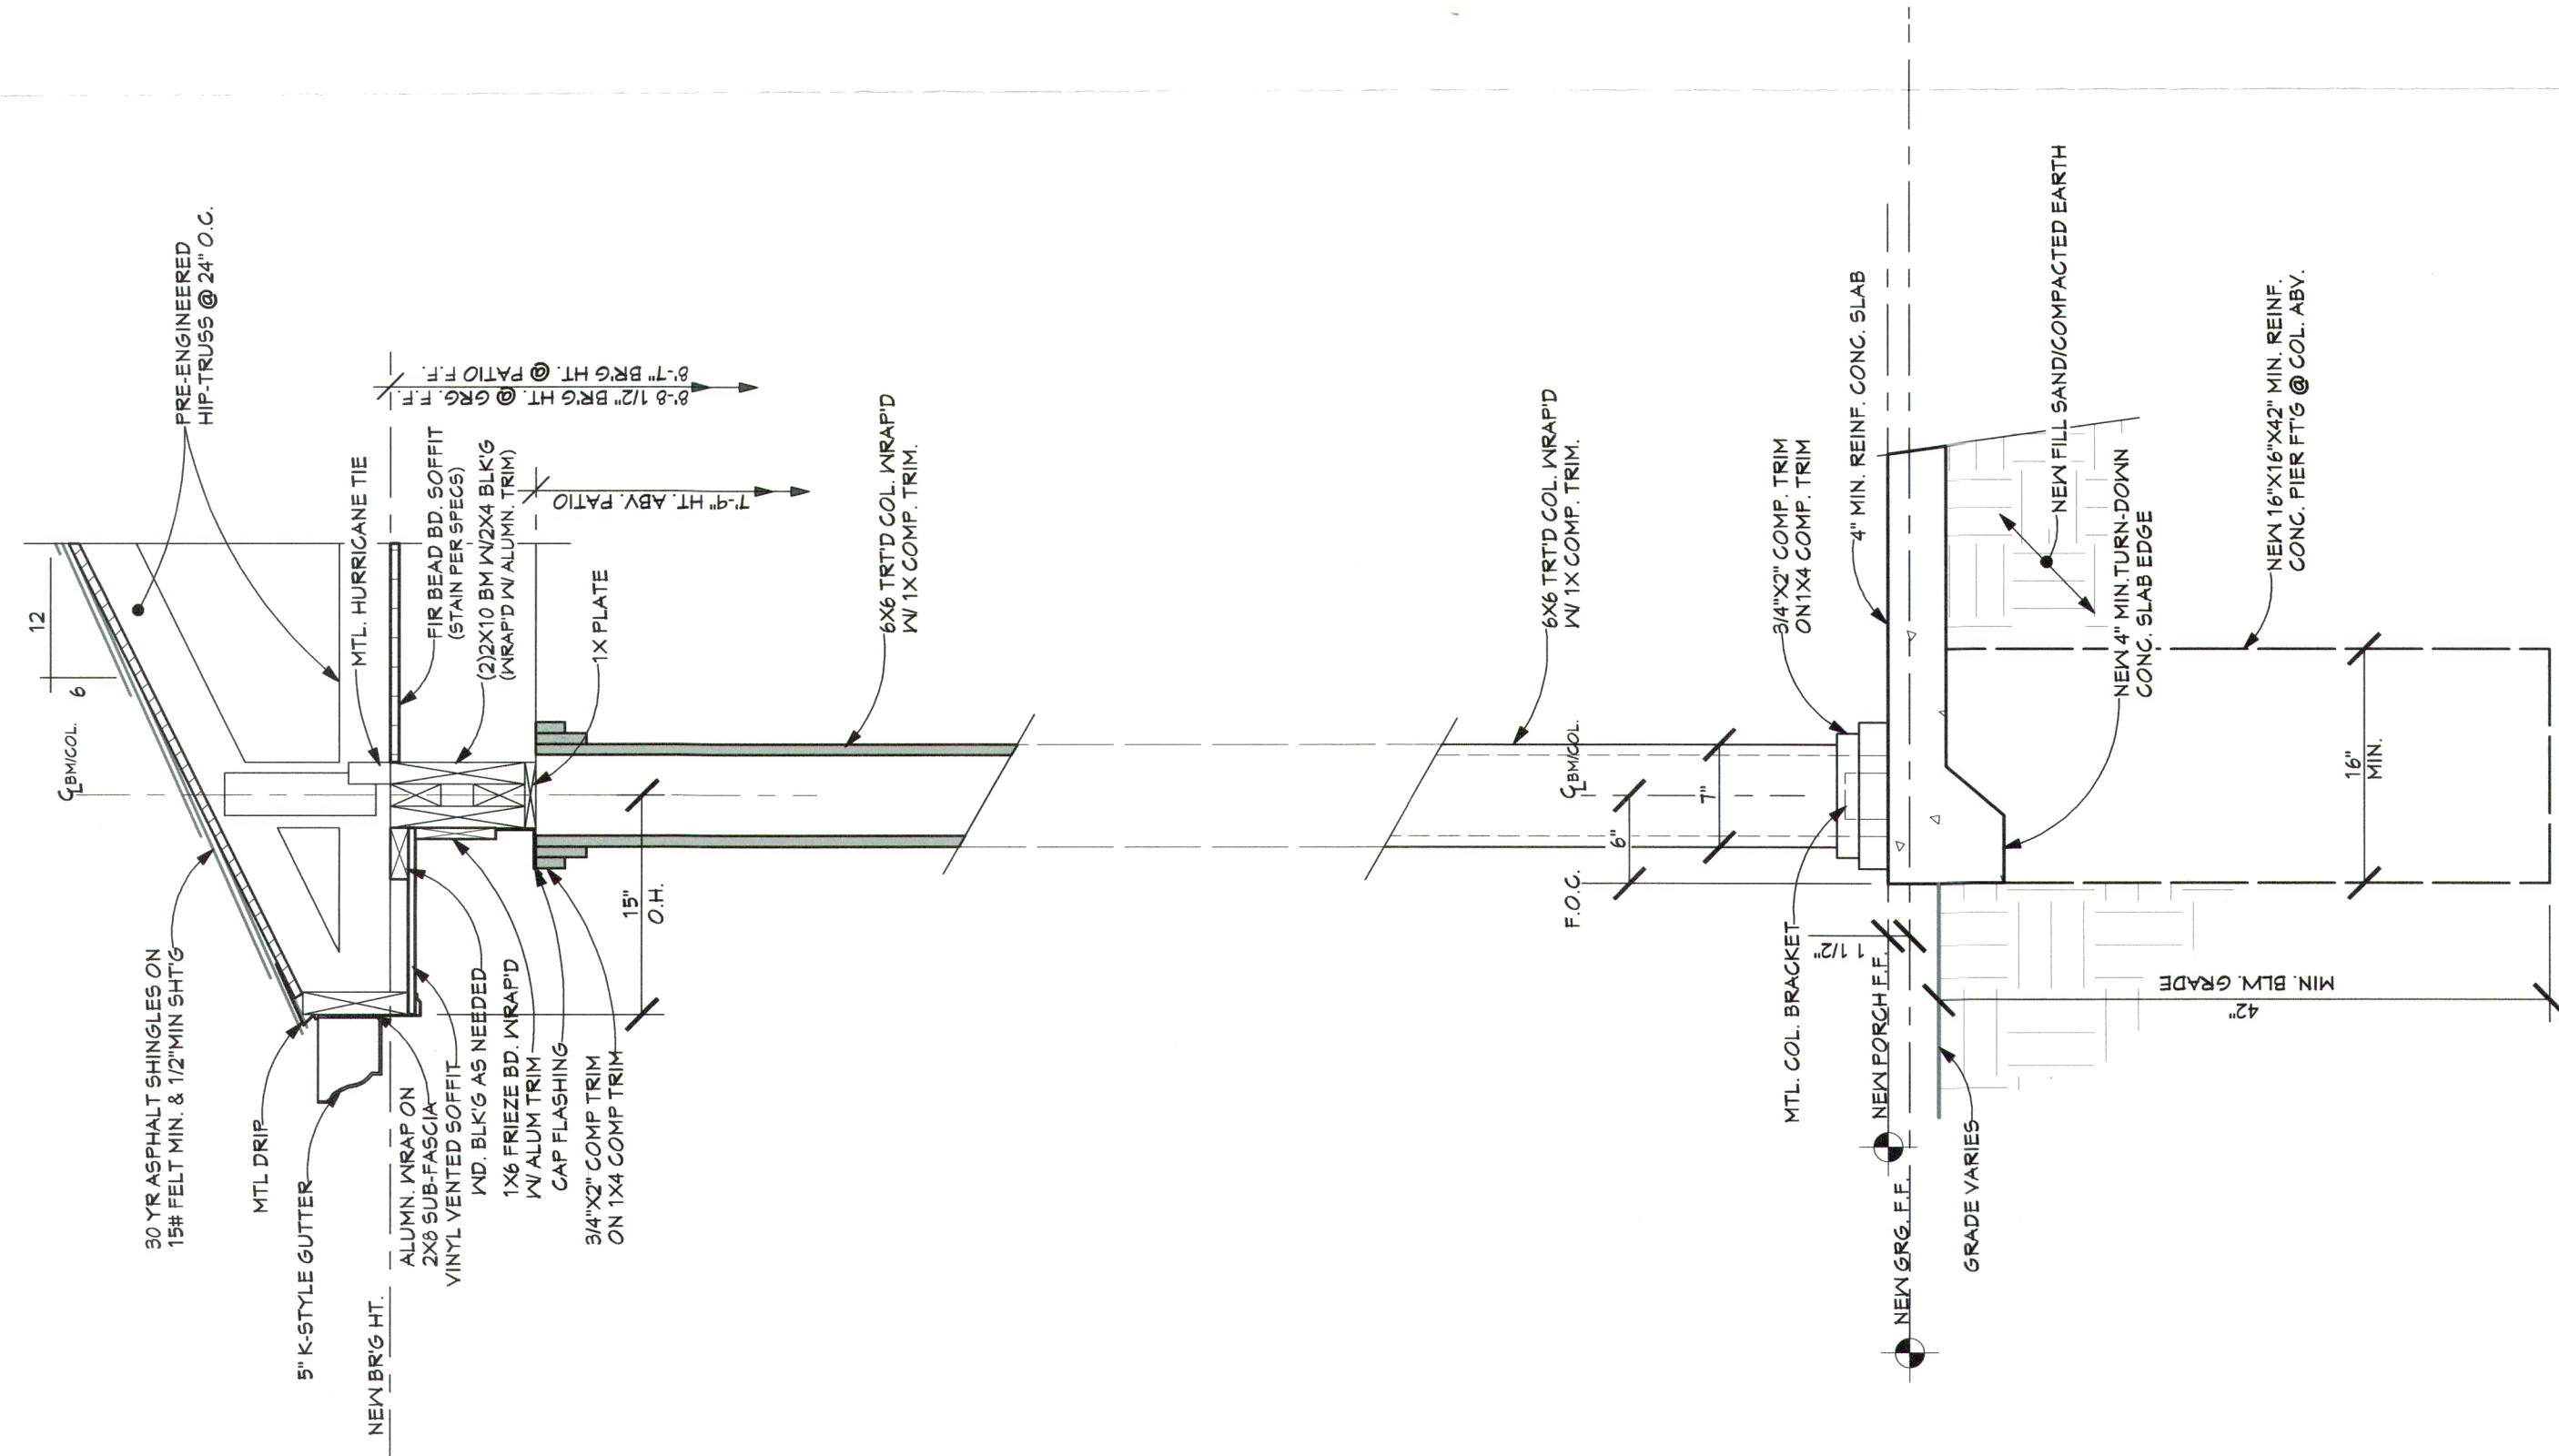
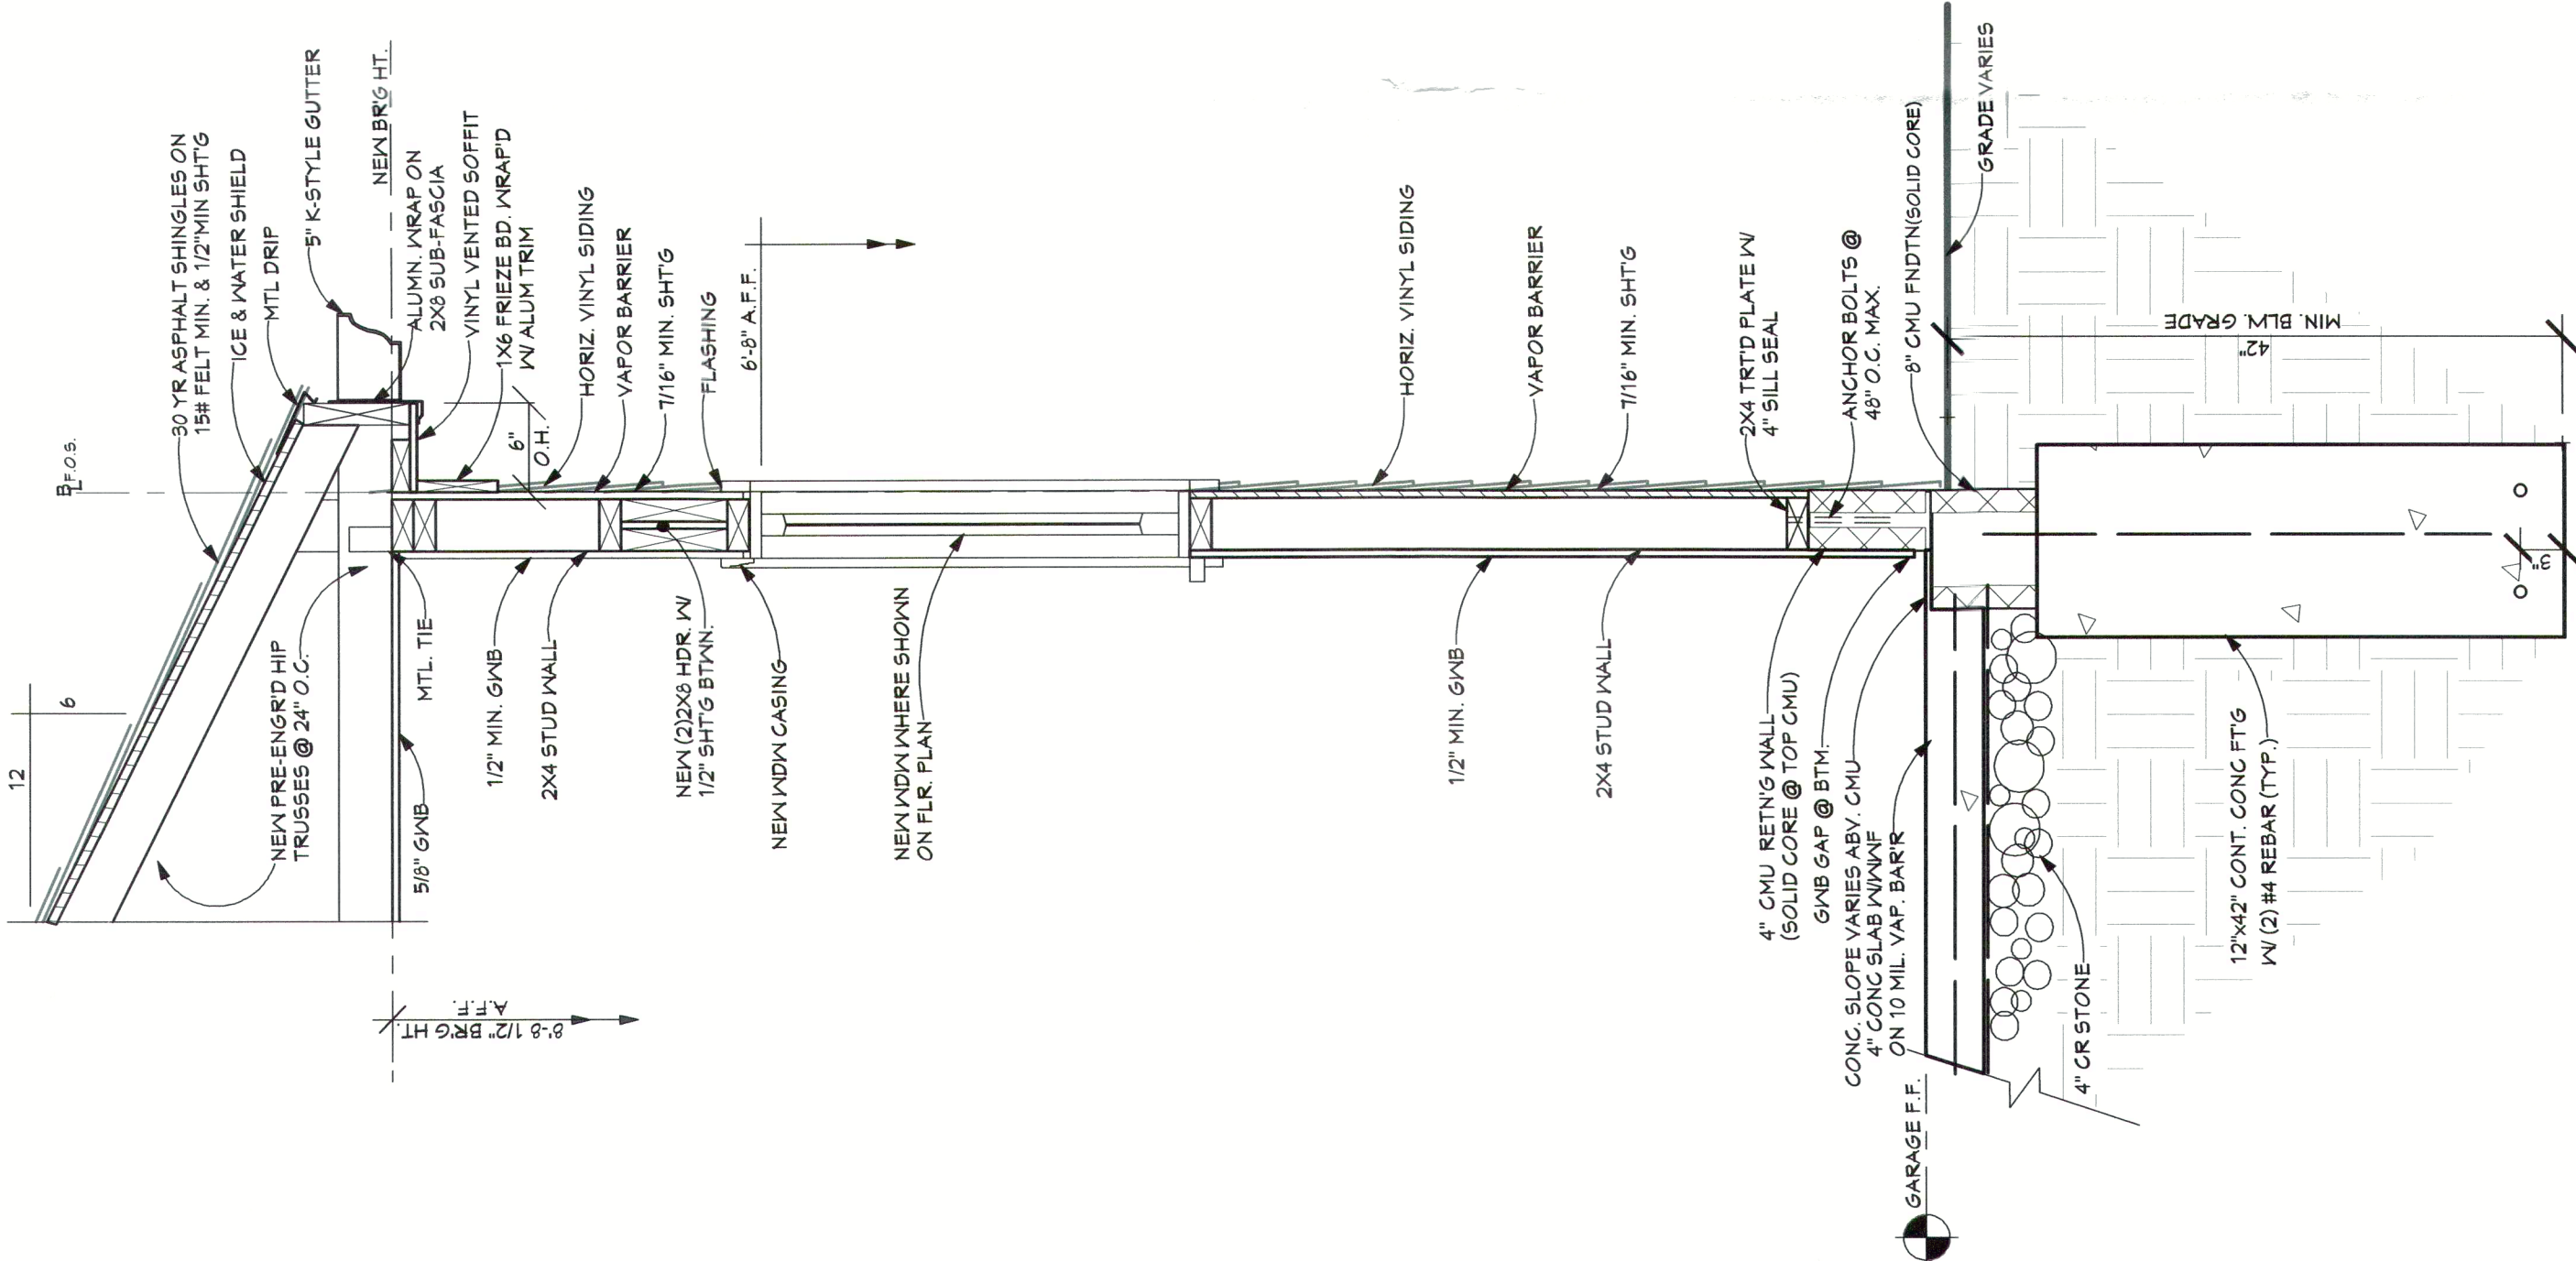


NEW FRONT WALL SECTION

TYP. GARAGE SECTION
SCALE: 1" = 1'-0"

TYP. PATIO SECTION
SCALE: 1" = 1'-0"

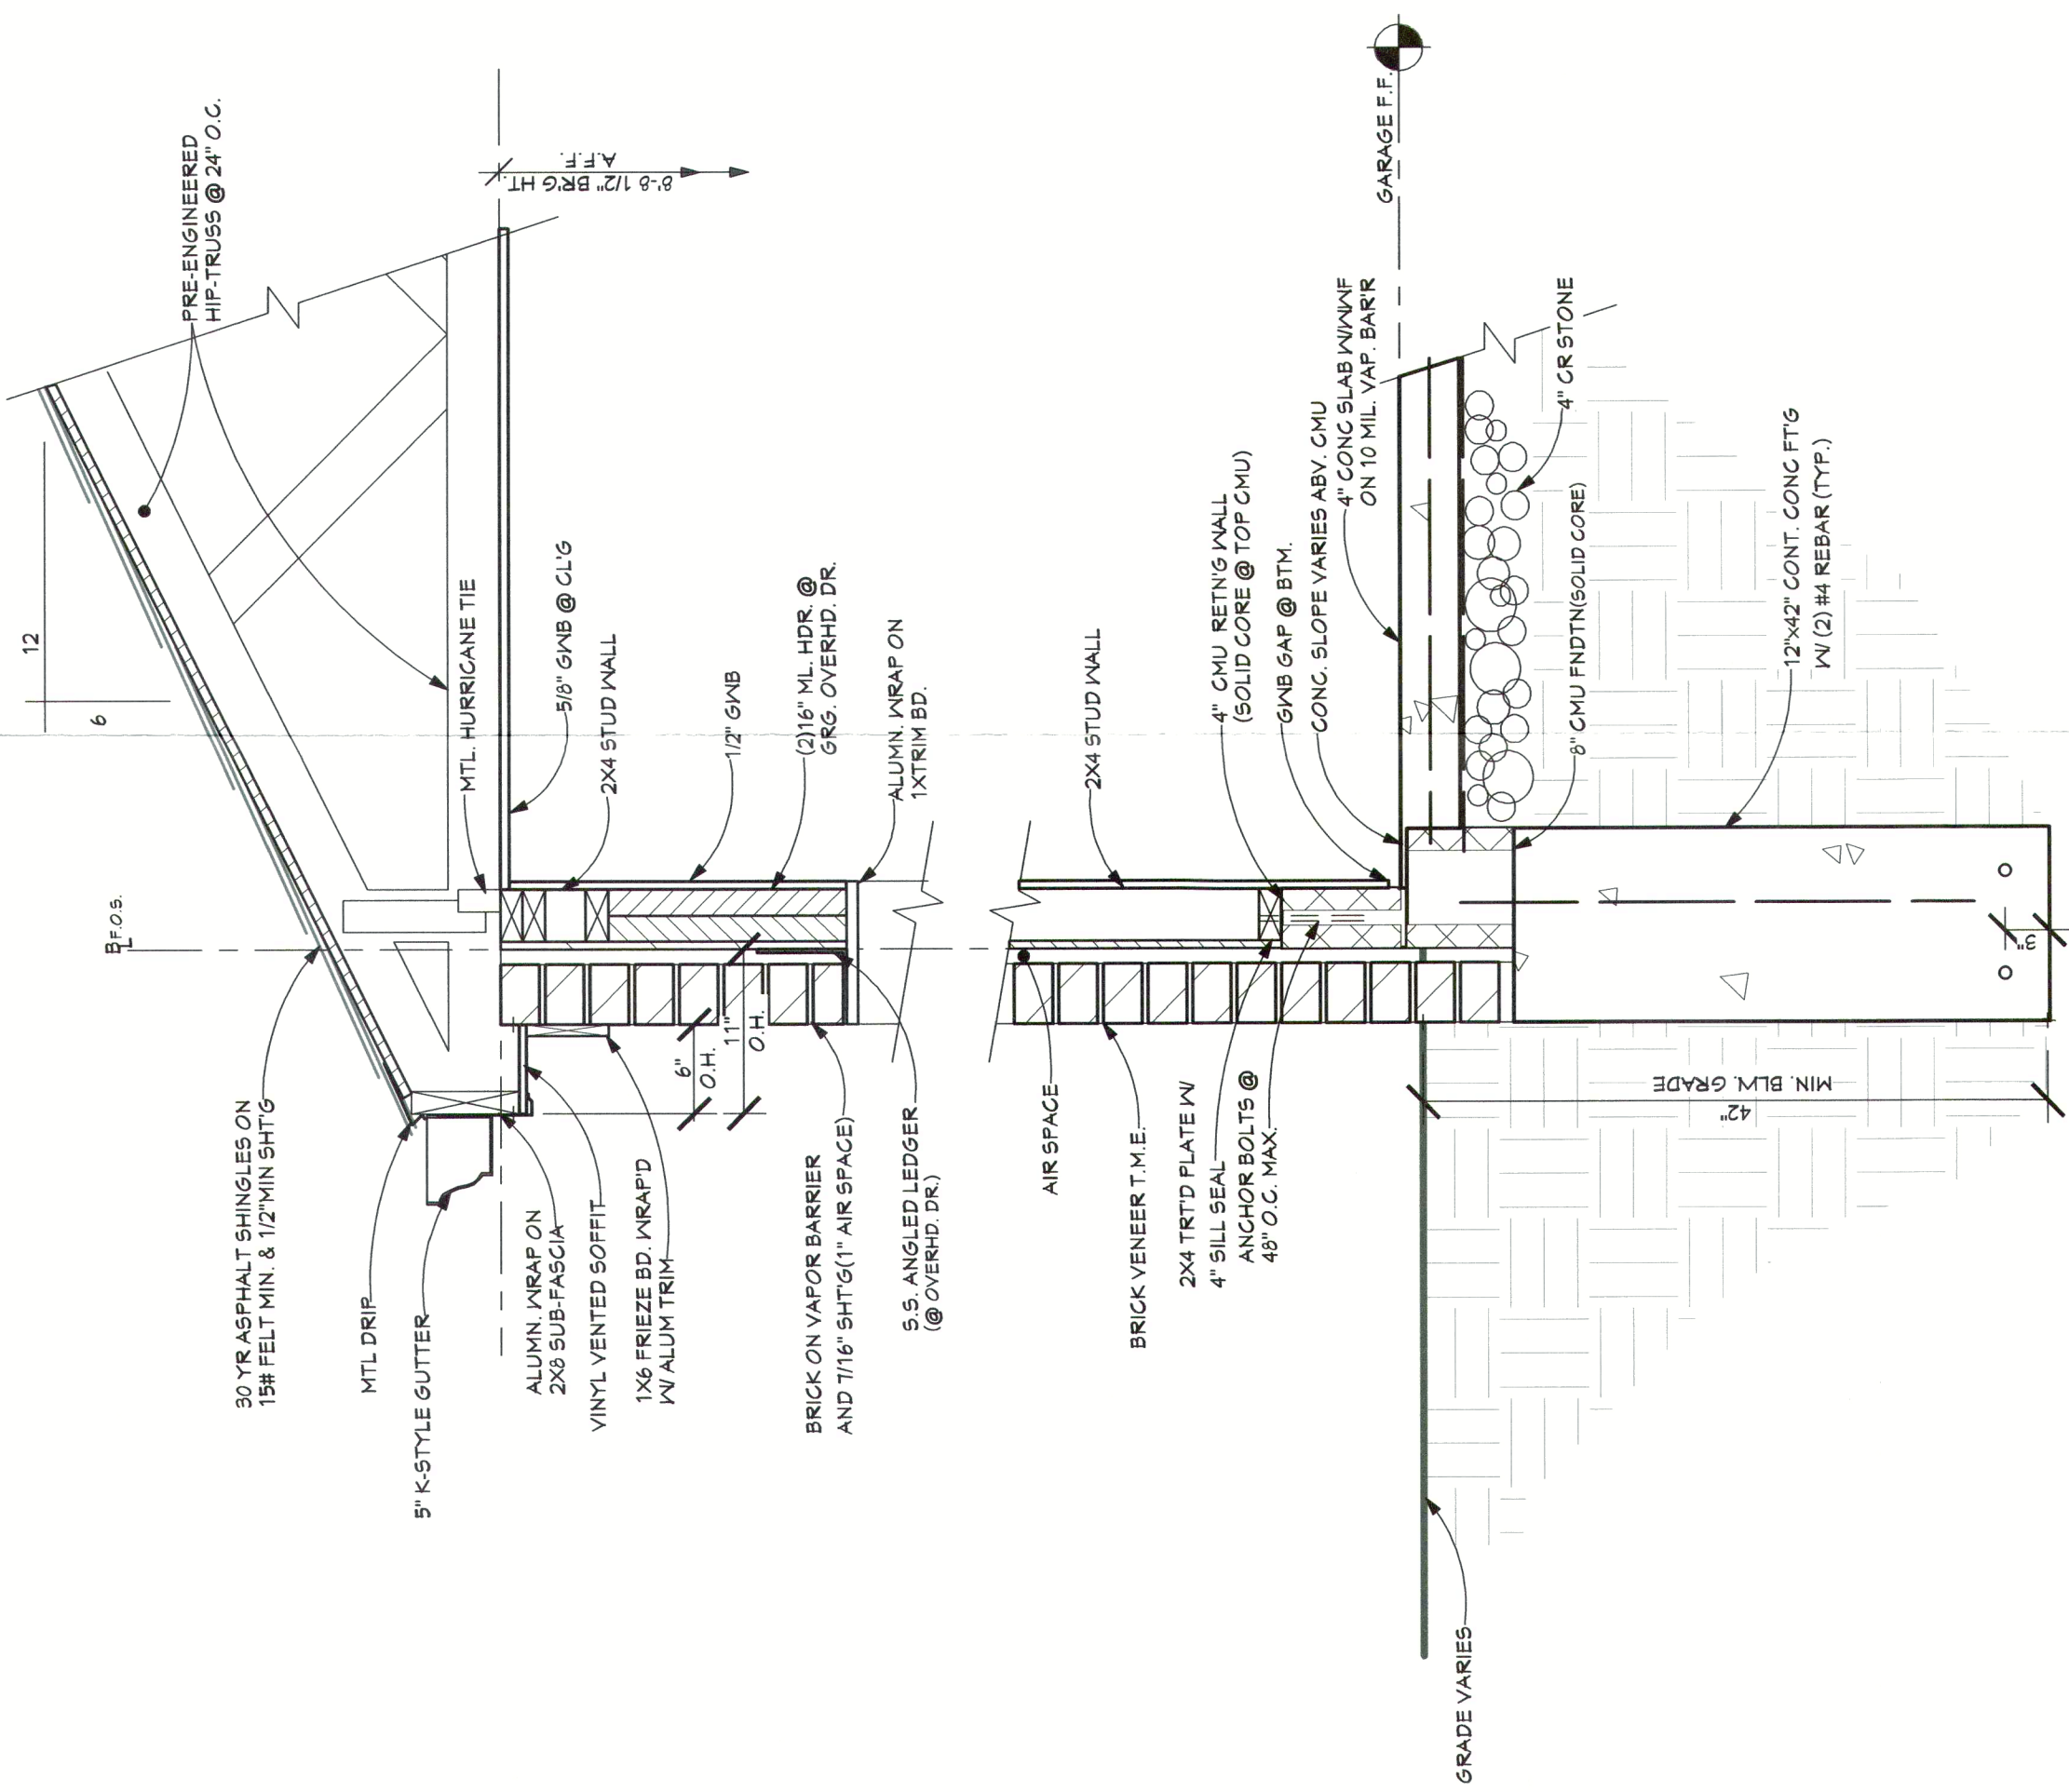

A-3.1 NEW BUILDING SECTION
A-2 SCALE: 1/4" = 1'-0"