

NEW
TWO FAMILY HOME
BLOCK 111 LOT 13.02
SOUTH SECOND ST
PLAINFIELD, NEW JERSEY

PROJECT TEAM

CIVIL ENGINEERING
TITUS SURVEYING & ENGINEERING
618 SOMERSET ST, NORTH PLAINFIELD, NJ 07060
908-756-9047

NUMBER	DESCRIPTION	DATE
1	ZONING BOARD	10/22/2020

BRIAN M. TAYLOR, AIA
NJ REG. AI 15286

THESE DOCUMENTS HAVE BEEN PREPARED SPECIFICALLY FOR THIS PROJECT. THEY ARE NOT SUITABLE FOR USE ON OTHER PROJECTS OR IN OTHER LOCATIONS WITHOUT THE EXPRESSED APPROVAL AND PARTICIPATION OF TAYLOR ARCHITECTURE & DESIGN. REPRODUCTION IS PROHIBITED. ©COPYRIGHT 2020
THIS DRAWING IS INCOMPLETE UNLESS USED WITH ALL OTHER CONTRACT DOCUMENTS.


ISSUED FOR
ZONING BOARD

DATE	10/22/2020	PROJECT NO.	1937
DRAWN BY	PMQ	CHECKED BY	BMT

SHEET TITLE
SCHEMATIC
FLOOR PLANS


DRAWING NUMBER

A100

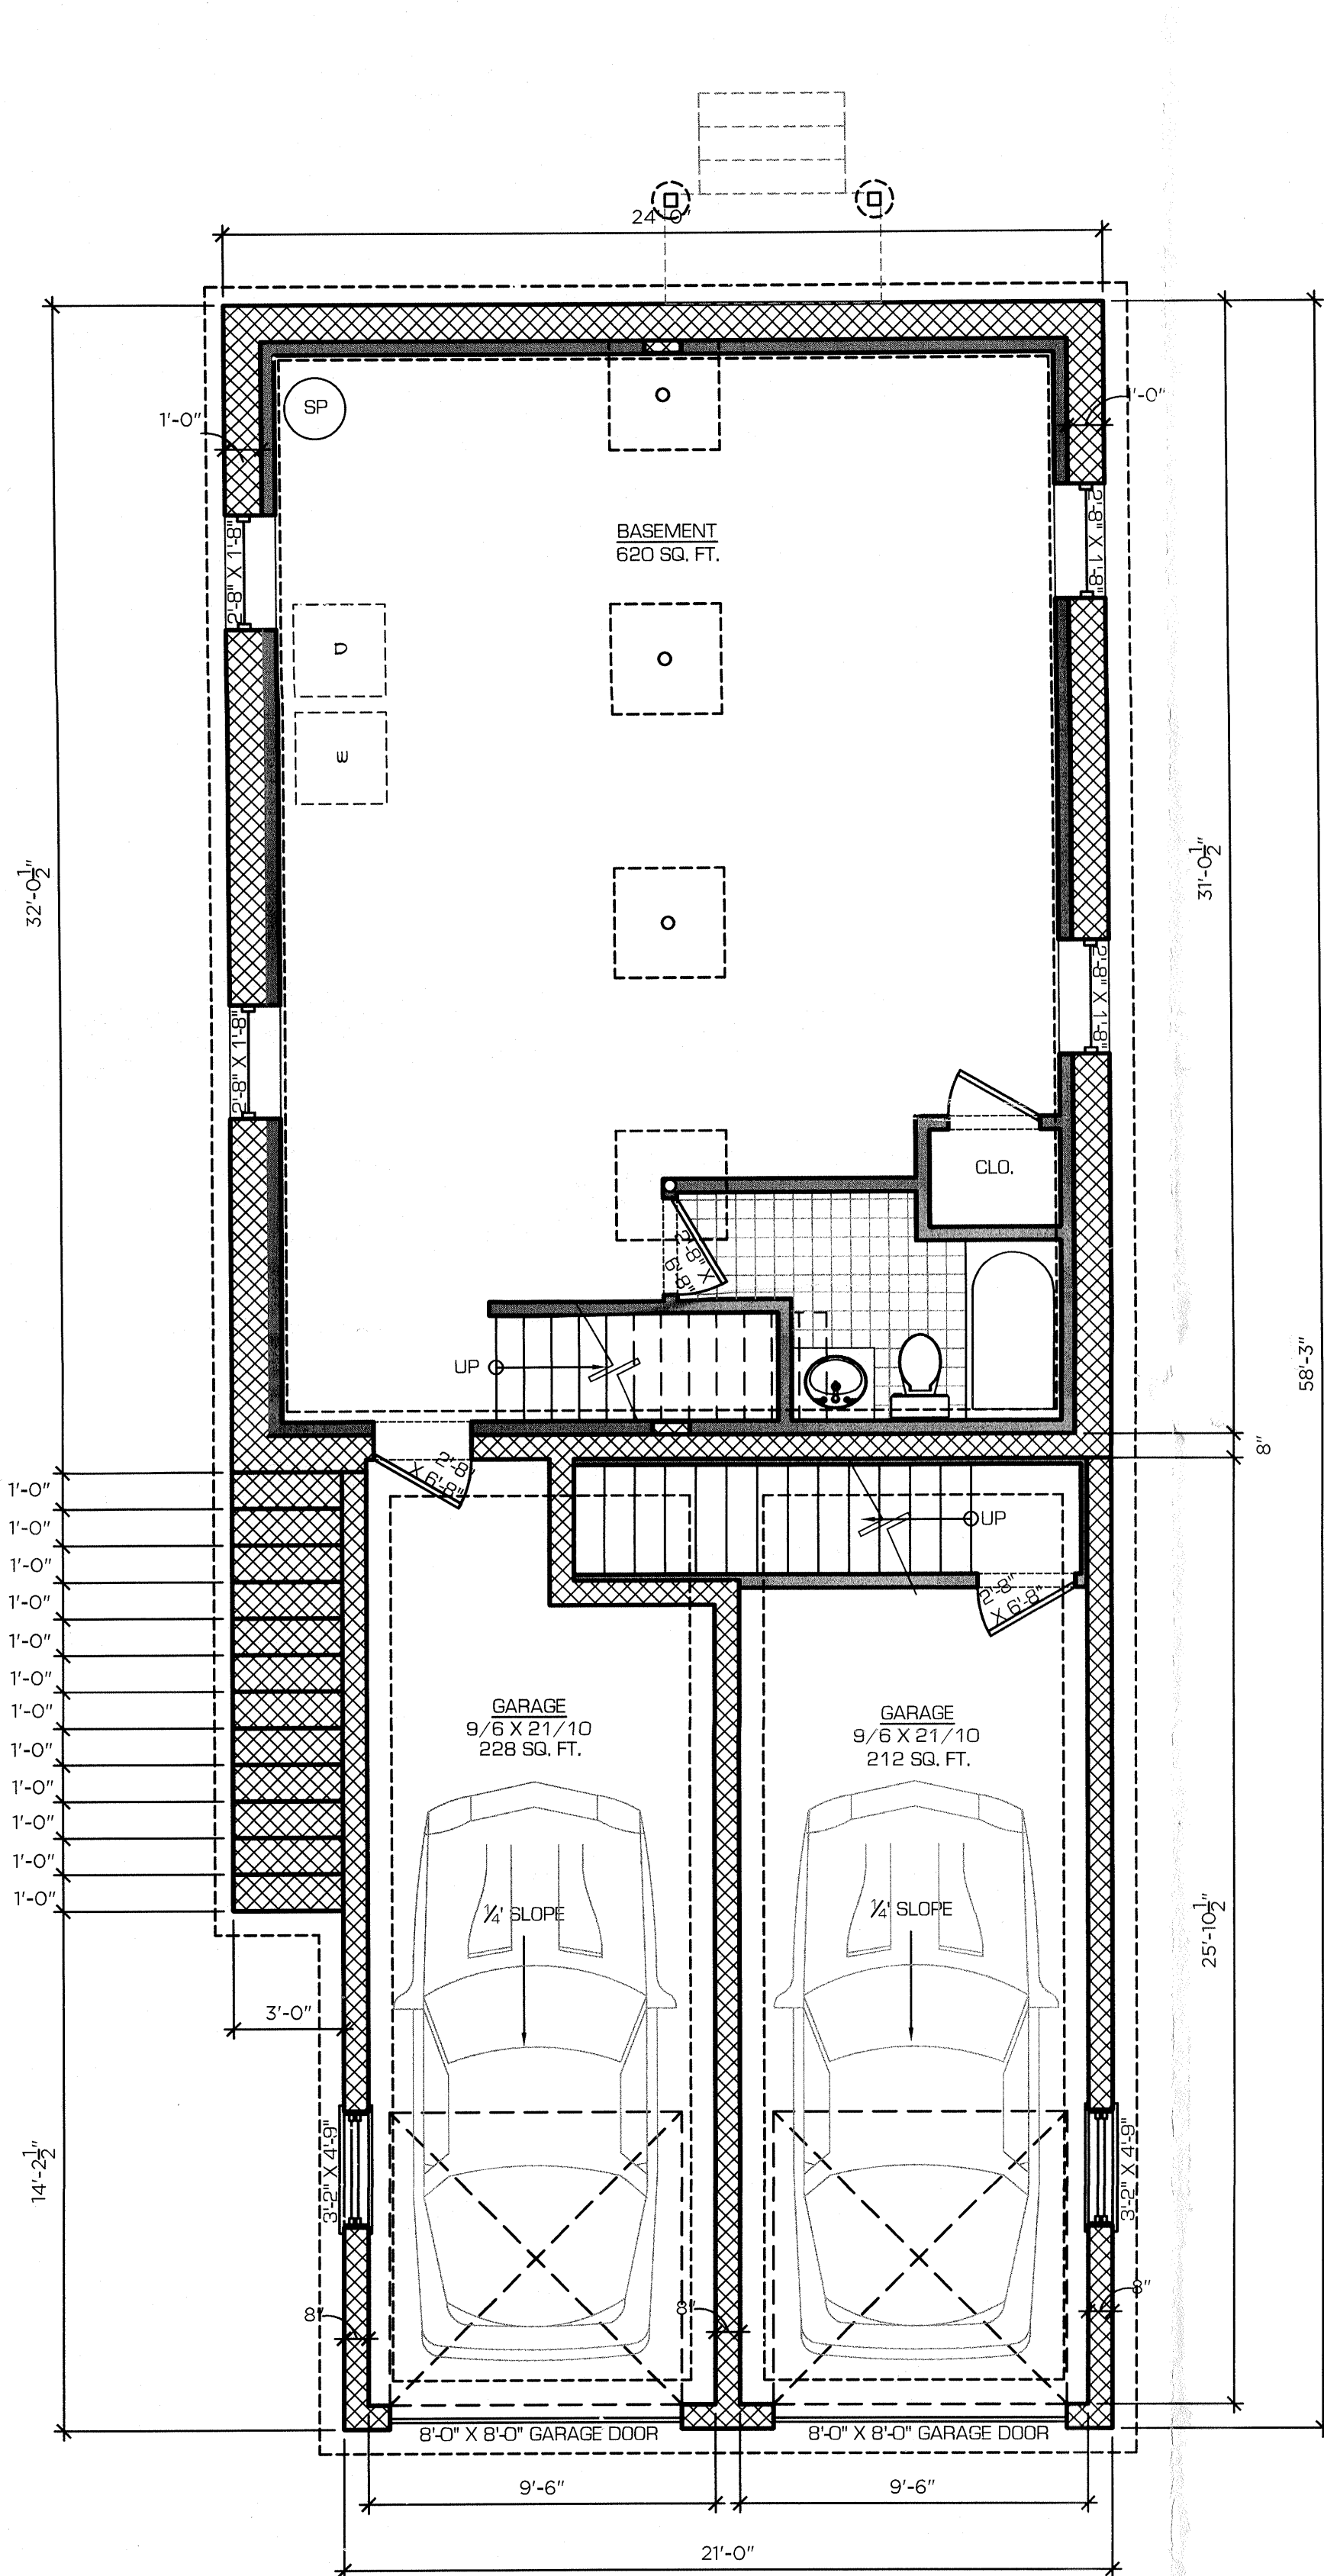


A

BASEMENT FLOOR PLAN

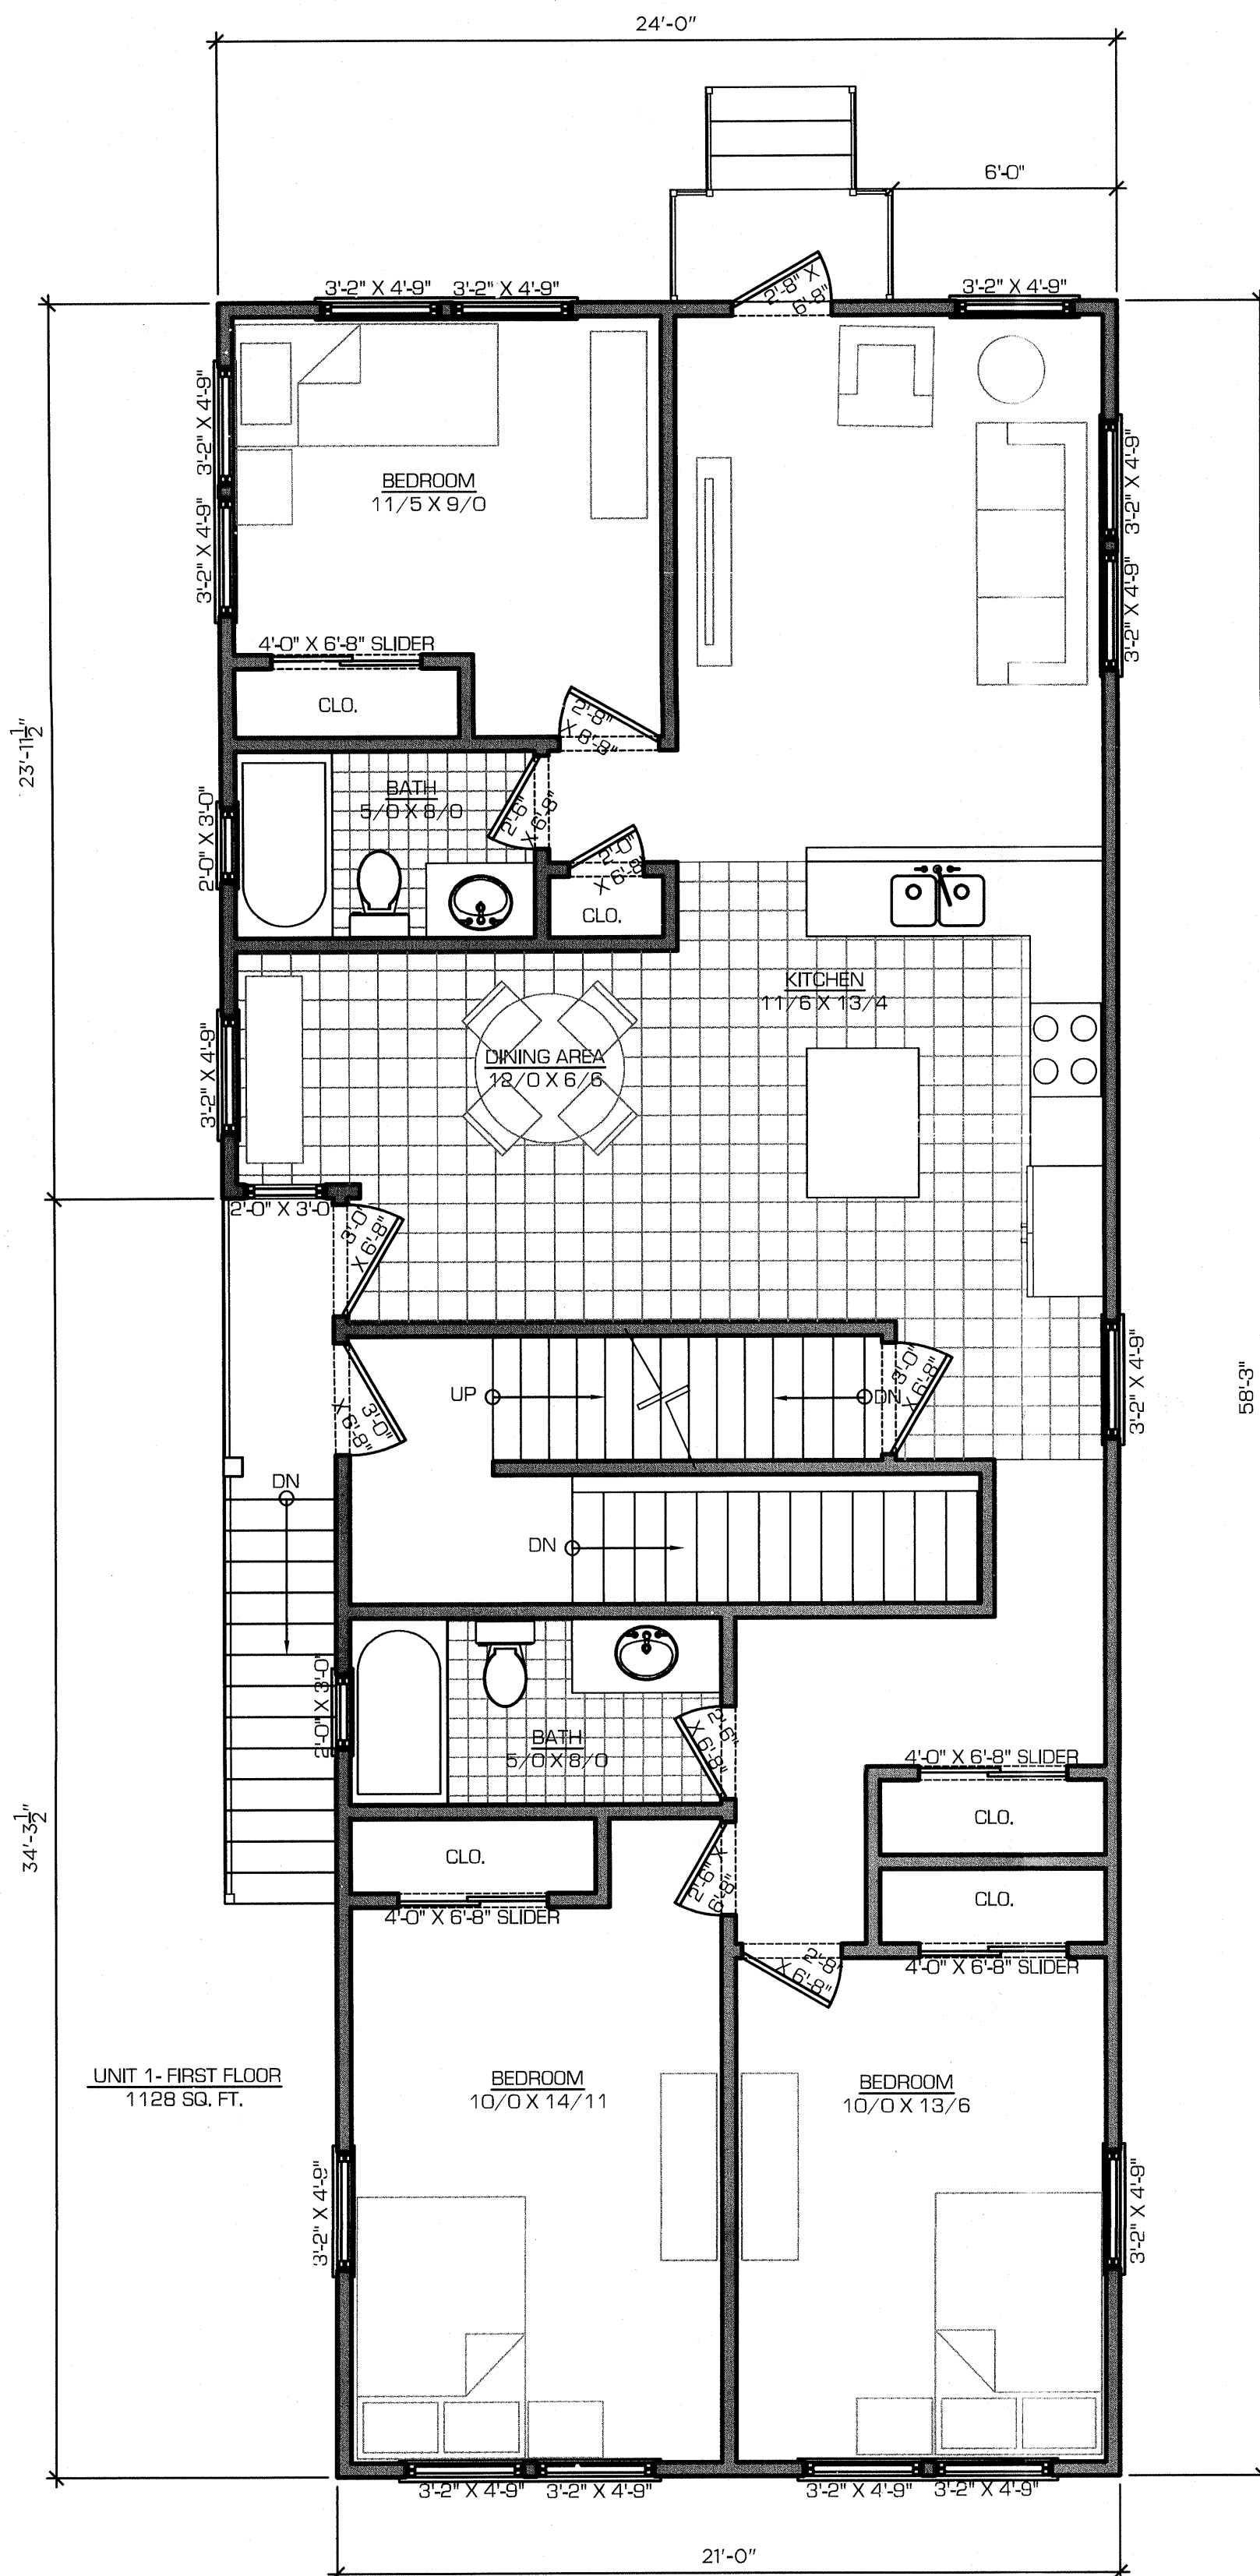

B

FIRST FLOOR PLAN

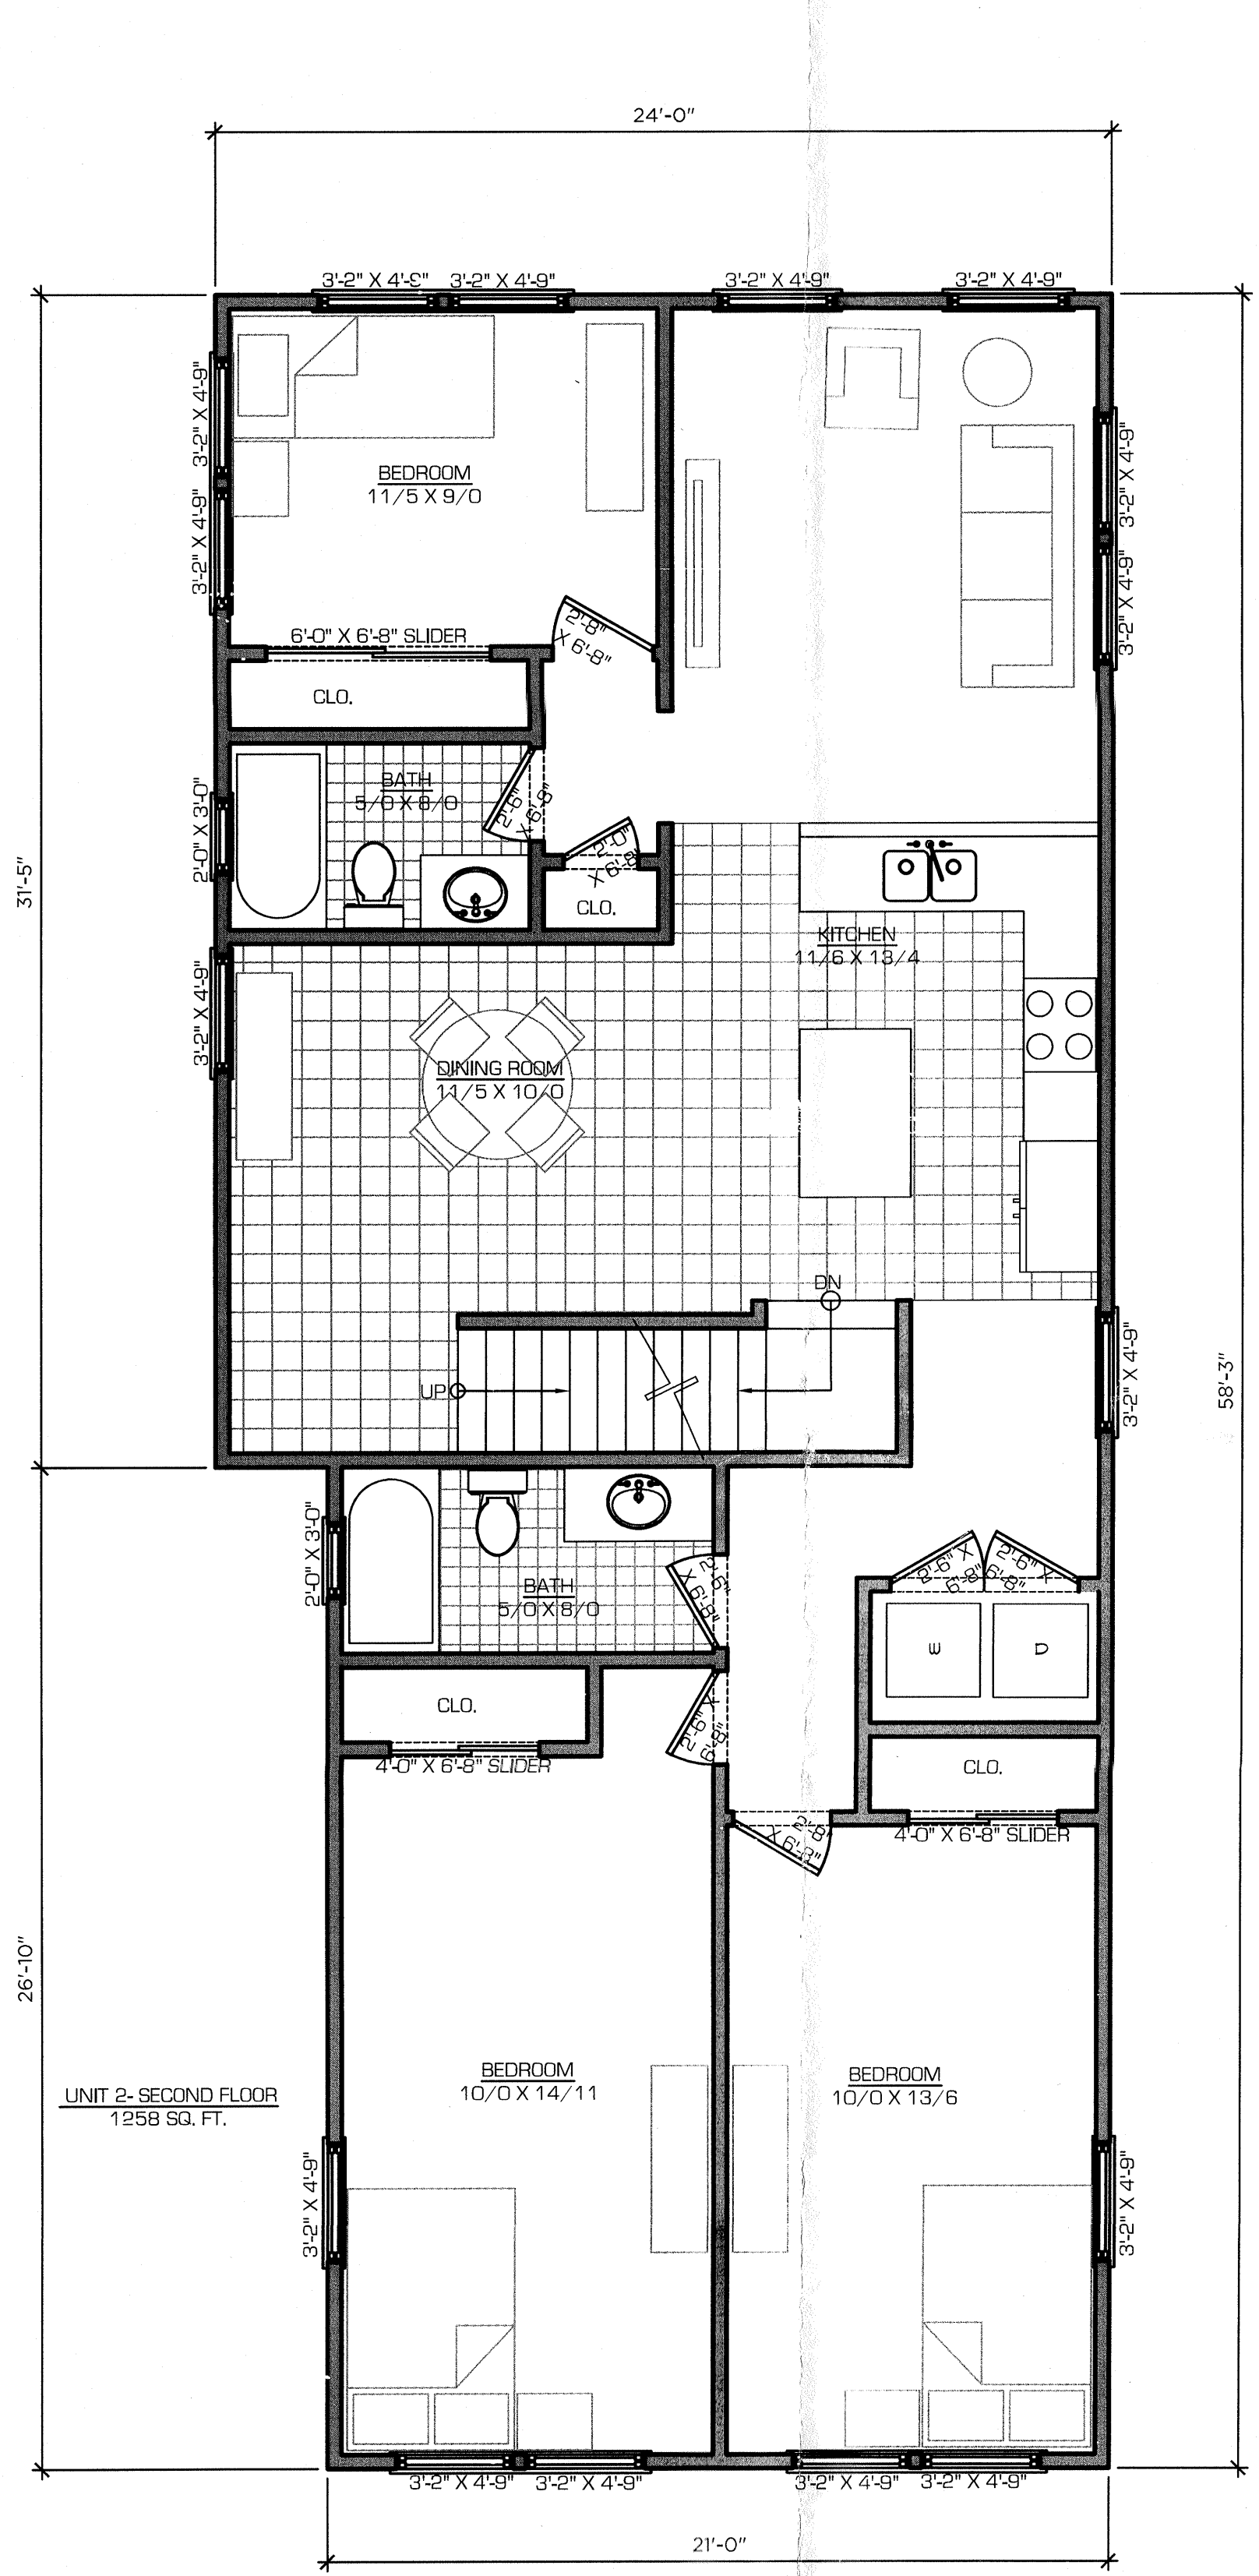

C

SECOND FLOOR PLAN

1/4" = 1'-0"

1/4" = 1'-0"

1/4" = 1'-0"

NEW
TWO FAMILY HOME
BLOCK 111 LOT 13.02
SOUTH SECOND ST
PLAINFIELD, NEW JERSEY

PROJECT TEAM

CIVIL ENGINEERING
TITUS SURVEYING & ENGINEERING
618 SOMERSET ST, NORTH PLAINFIELD, NJ 07060
908-756-9047

NUMBER	DESCRIPTION	DATE
1	ZONING BOARD	10/22/2020



BRIAN M. TAYLOR, AIA NJ REG. AI 15286

THESE DOCUMENTS HAVE BEEN PREPARED SPECIFICALLY FOR THIS PROJECT. THEY ARE NOT SUITABLE FOR USE ON OTHER PROJECTS OR IN OTHER LOCATIONS WITHOUT THE EXPRESSED APPROVAL AND PARTICIPATION OF TAYLOR ARCHITECTURE & DESIGN. REPRODUCTION IS PROHIBITED. ©COPYRIGHT 2020

THIS DRAWING IS INCOMPLETE UNLESS USED WITH ALL OTHER CONTRACT DOCUMENTS.

ISSUED FOR
ZONING BOARD

DATE 10/22/2020	PROJECT NO. 1937
DRAWN BY PMQ	CHECKED BY BMT

SHEET TITLE
SCHEMATIC
ELEVATIONS

DRAWING NUMBER
A201



A

LEFT SIDE ELEVATION


1/4" = 1'-0"

NEW
TWO FAMILY HOME
BLOCK 111 LOT 13.02
SOUTH SECOND ST
PLAINFIELD, NEW JERSEY

PROJECT TEAM

CIVIL ENGINEERING
TITUS SURVEYING & ENGINEERING
618 SOMERSET ST, NORTH PLAINFIELD, NJ 07060
908-756-9047

NUMBER	DESCRIPTION	DATE
1	ZONING BOARD	10/22/2020

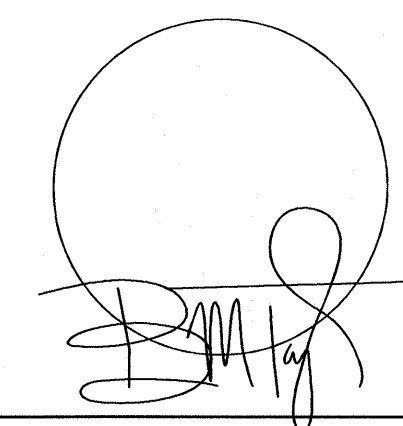

BRIAN M. TAYLOR, AIA NJ REG. AI15286

THESE DOCUMENTS HAVE BEEN PREPARED SPECIFICALLY FOR THIS PROJECT. THEY ARE NOT SUITABLE FOR USE ON OTHER PROJECTS OR IN OTHER LOCATIONS WITHOUT THE EXPRESSED APPROVAL AND PARTICIPATION OF TAYLOR ARCHITECTURE & DESIGN. REPRODUCTION IS PROHIBITED. ©COPYRIGHT 2020

THIS DRAWING IS INCOMPLETE UNLESS USED WITH ALL OTHER CONTRACT DOCUMENTS.

ISSUED FOR		
ZONING BOARD		
DATE	PROJECT NO.	
10/22/2020	1937	
DRAWN BY	CHECKED BY	
PMQ	BMT	

SHEET TITLE
SCHEMATIC
ELEVATIONS

DRAWING NUMBER
A202



A

RIGHT SIDE ELEVATION

1/4" = 1'-0"