



**lo**  
DESIGN GROUP

200 BLACKSTONE ROAD  
ROXBURY, NEW JERSEY 07068  
973.488.3378  
WWW.LODESIGNGROUP.COM

**COPYRIGHT NOTICE**

This drawing is the property of the professional referenced on this page and is not to be used for any other purpose other than the specific project and site names herein, and cannot be reproduced in any manner without the express written permission from the Professional.

**PROJECT TEAM**

CIVIL  
HARBOR CONSULTANTS

STRUCTURAL  
MPP ENGINEERS

MEP  
ROXBURY ENGINEERING

CONSTRUCTION  
L2M CONSTRUCTION

**ISSUE/REVISION RECORD**

DATE	DESCRIPTION
7/14/2021	PLANNING BOARD 01
9/17/2021	PLANNING BOARD 01 R01
11/22/2021	PLANNING BOARD 01 R02

**PROFESSIONAL SEAL/SIGNATURE**

**LICENSE**

SCOTT M. LOIKITS AIA  
NJ LICENSE NO. 21AIG2010100

**PROFESSIONAL IN CHARGE**

SCOTT M. LOIKITS AIA  
PROJECT MANAGER

**DRAWN BY**

**QUALITY CONTROL**

**CLIENT NAME**

**187-191 NORTH AVENUE URBAN RENEWAL LLC.**

**PROJECT NAME**

**NORTH AVENUE MIXED USE**

187-191 NORTH AVENUE  
PLAINFIELD, NEW JERSEY  
07060

**SHEET TITLE**

**BUILDING SIGNAGE**


**SHEET NUMBER**

**PB-015**


NOT ISSUED FOR CONSTRUCTION



**3 BUILDING NUMBER PRECEDENT**  
SCALE: NTS

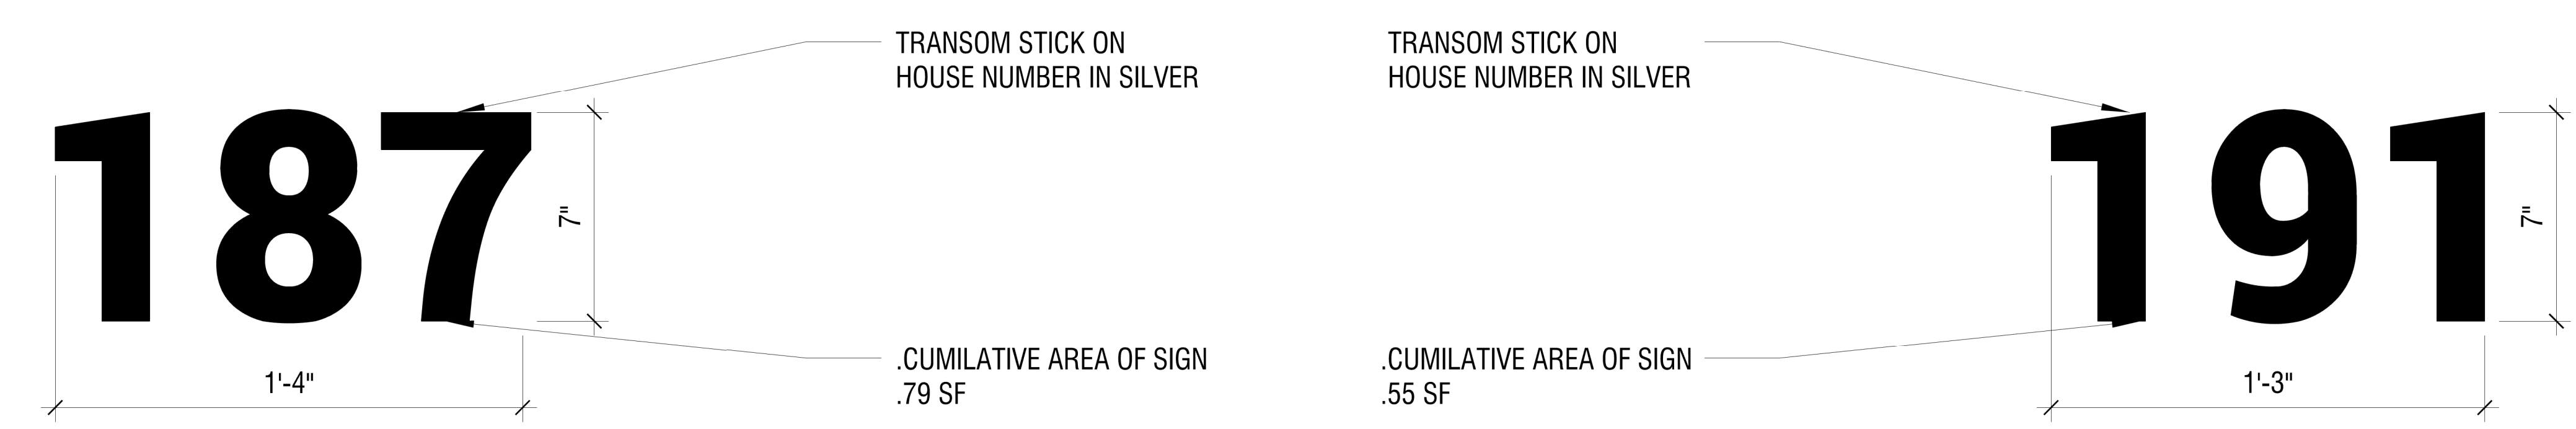

**2 BUILDING NUMBER DETAIL**  
SCALE: 3" = 1'-0"

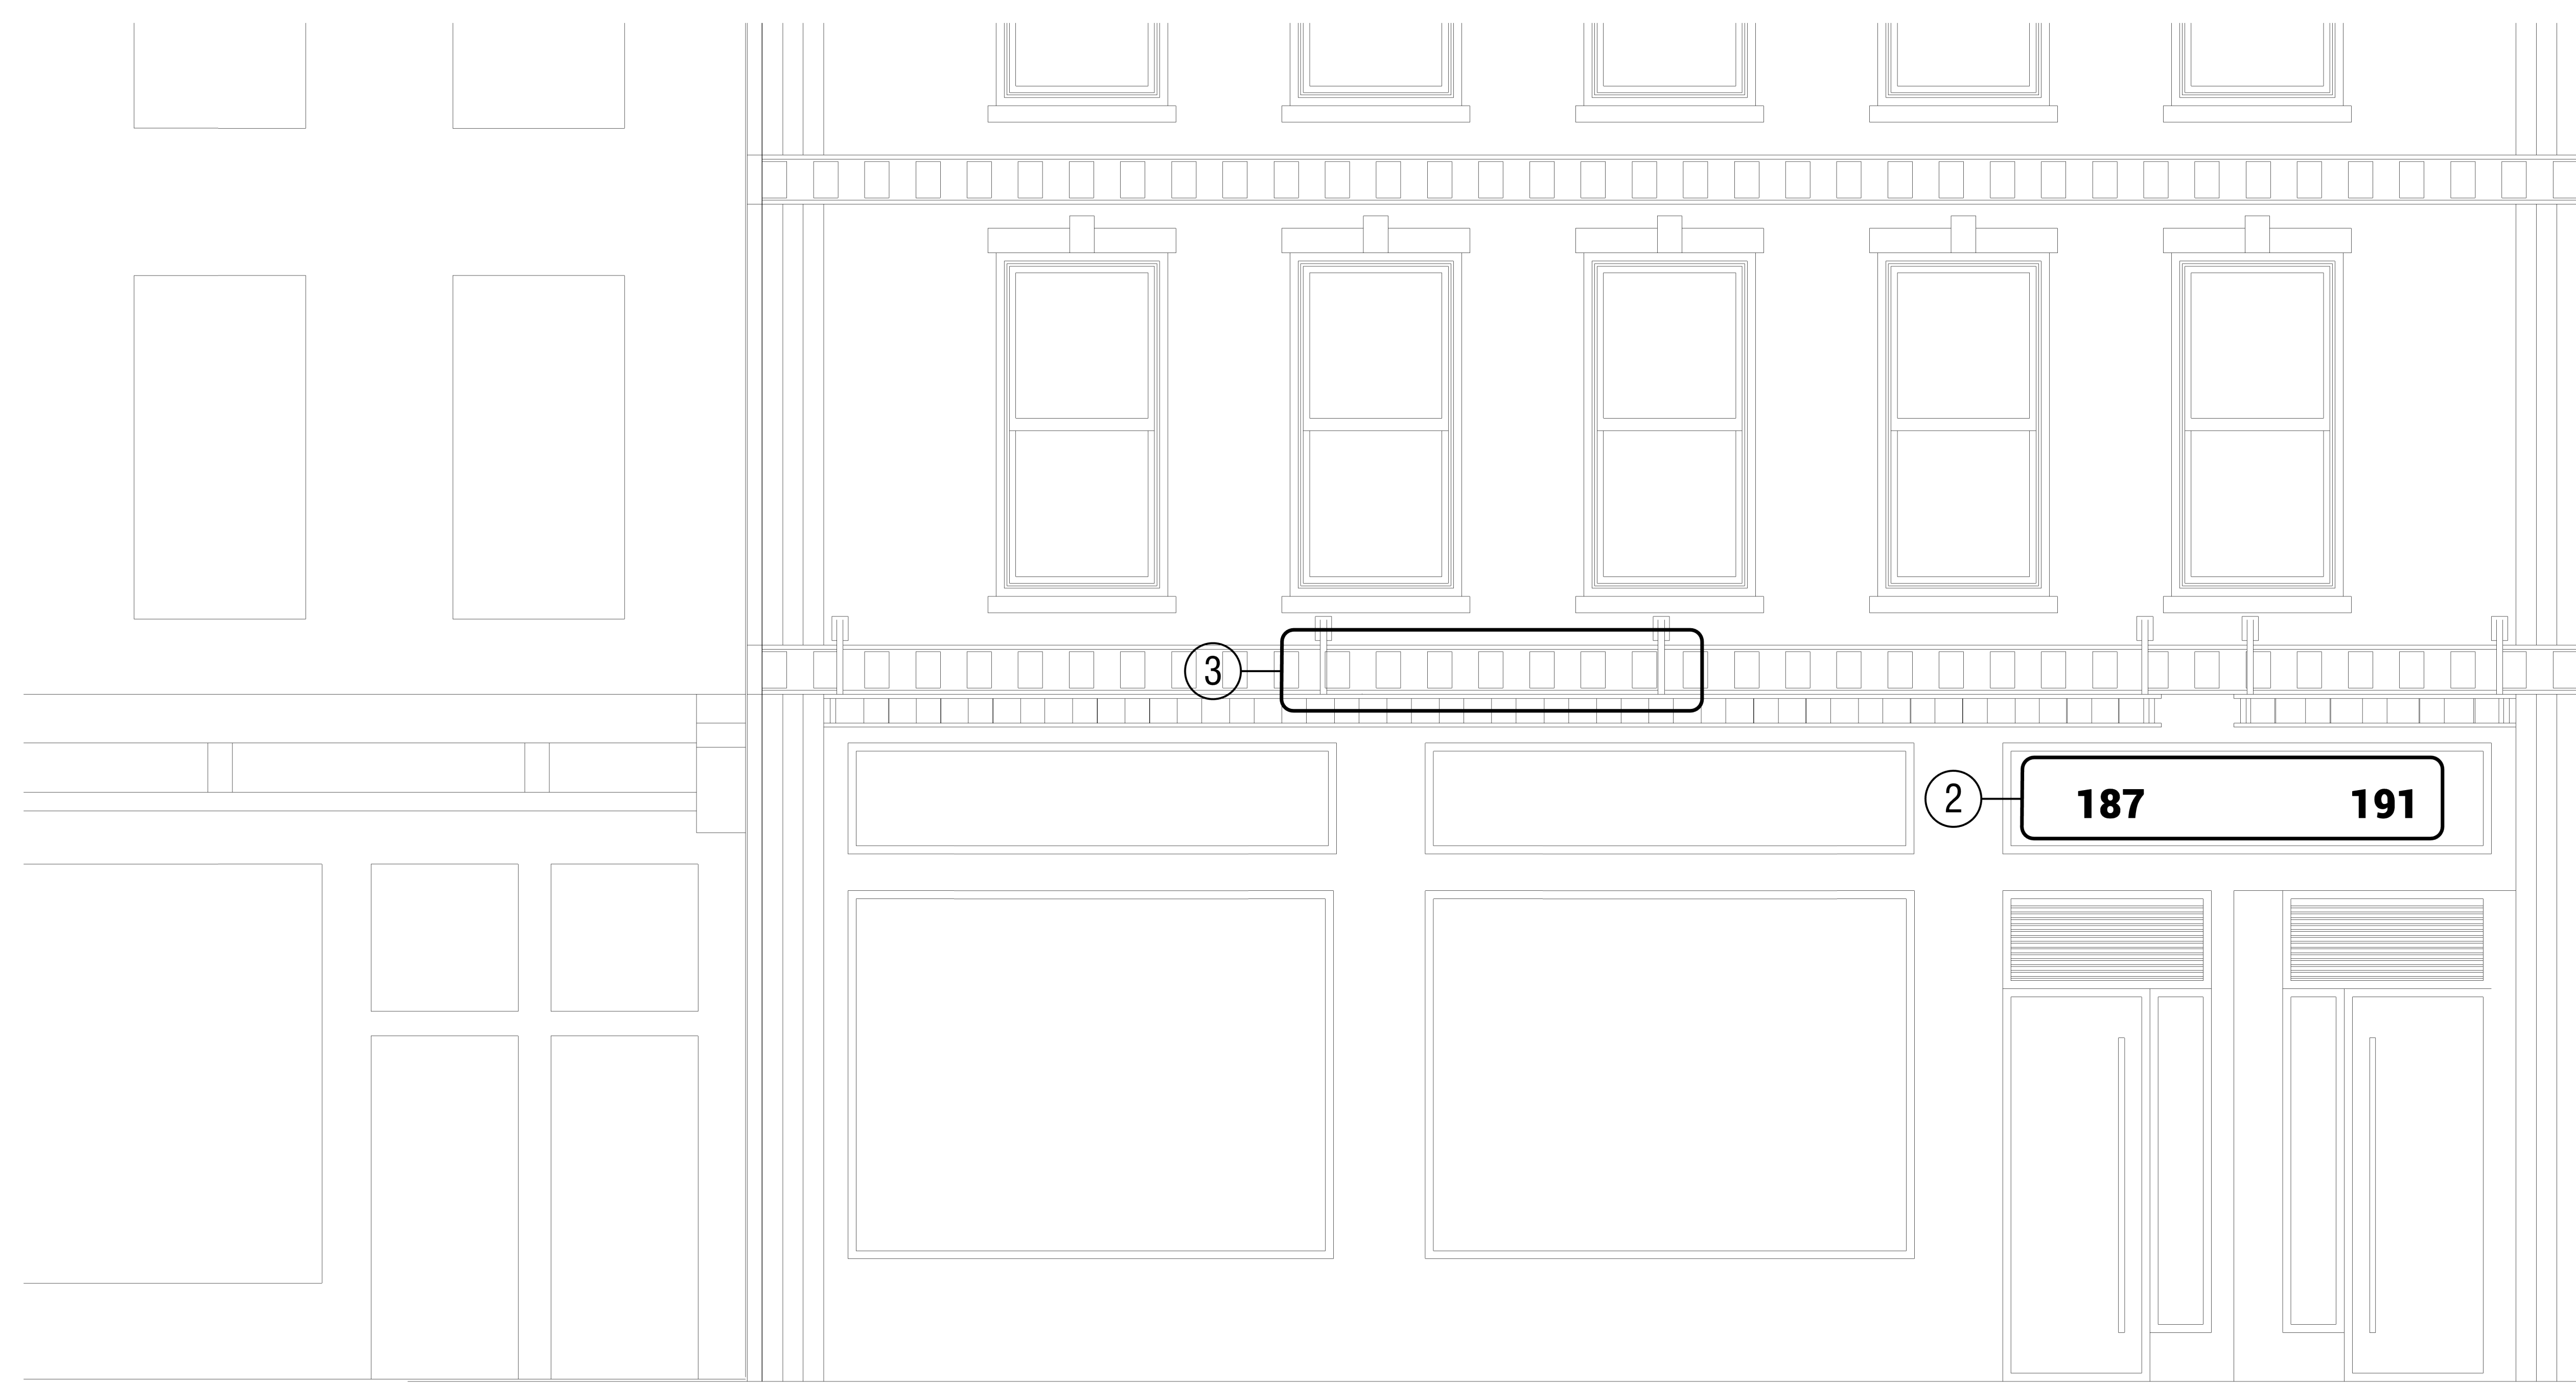

**1 WEST ELEVATION**  
SCALE: 1/2" = 1'-0"