

NEW SUN ROOM ADDITION

1340 HIGHLAND AVENUE PLAINFIELD, NJ



NEW SUN ROOM ADDITION
 1340 HIGHLAND AVENUE PLAINFIELD, NJ
 OWNER: DARREN BROWN




LARRY C.
 JOHNSON
 40A Camner Avenue
 Somerset, NJ 08873
 732 828 1187

ARCHITECTURE
 PLANNING
 INTERIORS
 AI 08215

DATE	CHKD BY	DRAWN BY	PROJ. NO.
04/22/2021	LCJ	LCJ	2019

COVER SHEET

A1
 1 OF 3

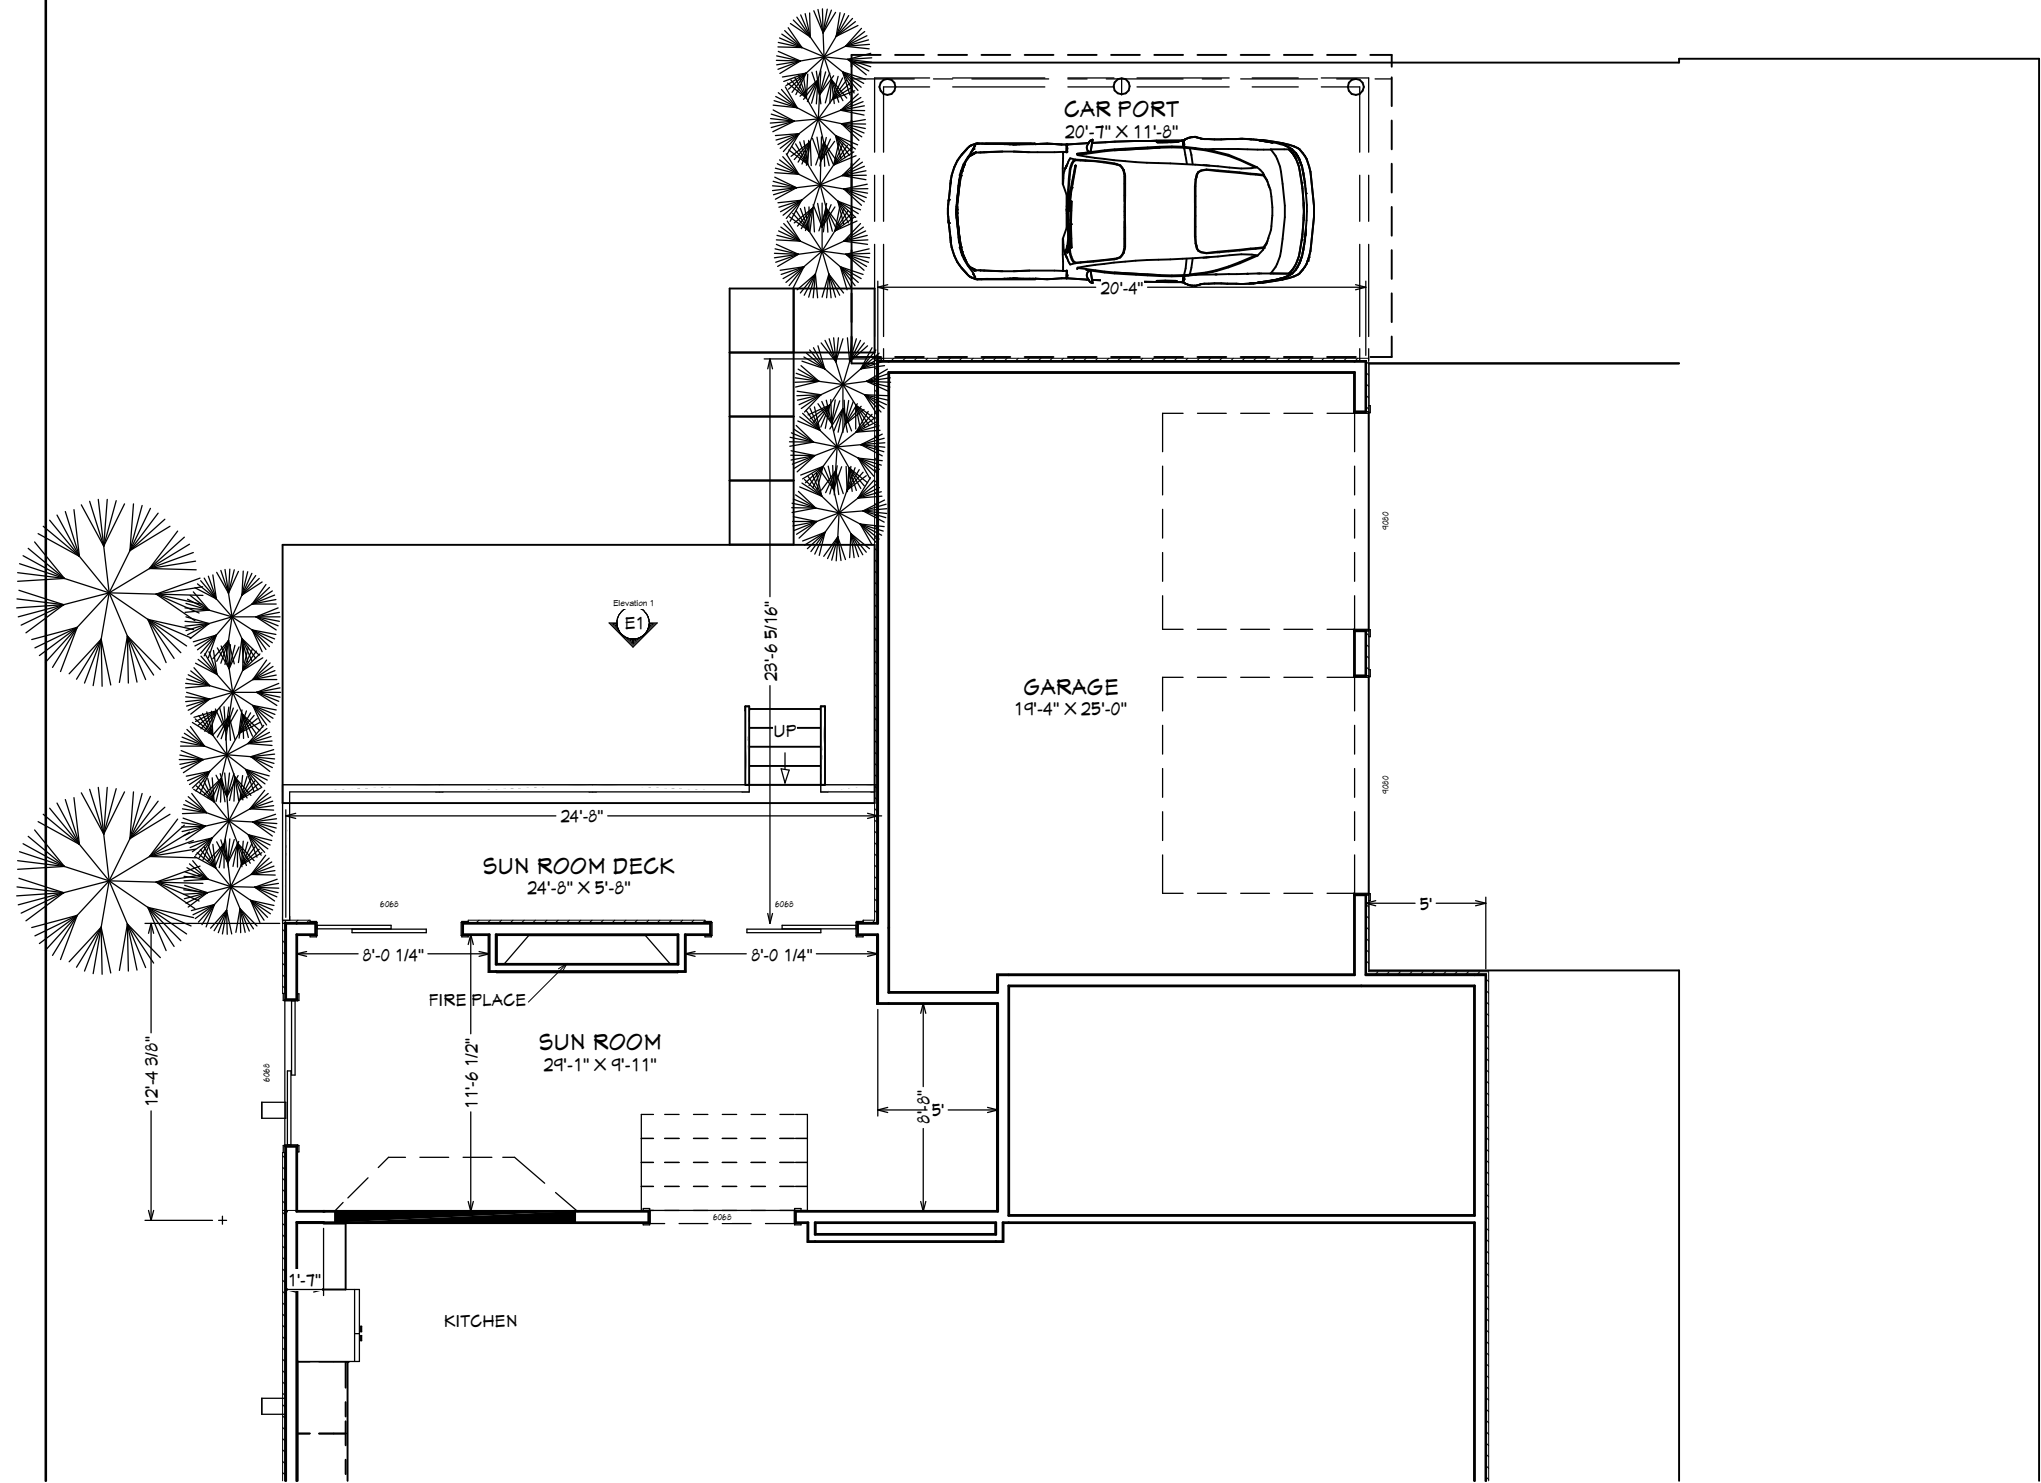

NEW SUN ROOM ADDITION
 1340 HIGHLAND AVENUE PLAINFIELD, NJ
 OWNER: DARREN BROWN




LARRY C.
 JOHNSON
 40A Camner Avenue
 Somerset, NJ 08873
 732 828 1187

ARCHITECTURE
 PLANNING
 INTERIORS
 AI 08215

DATE	CHKD BY	DRAWN BY	PROJ. NO.
04/22/2021	LCJ	LCJ	2019

FIRST FLOOR PLAN

A2

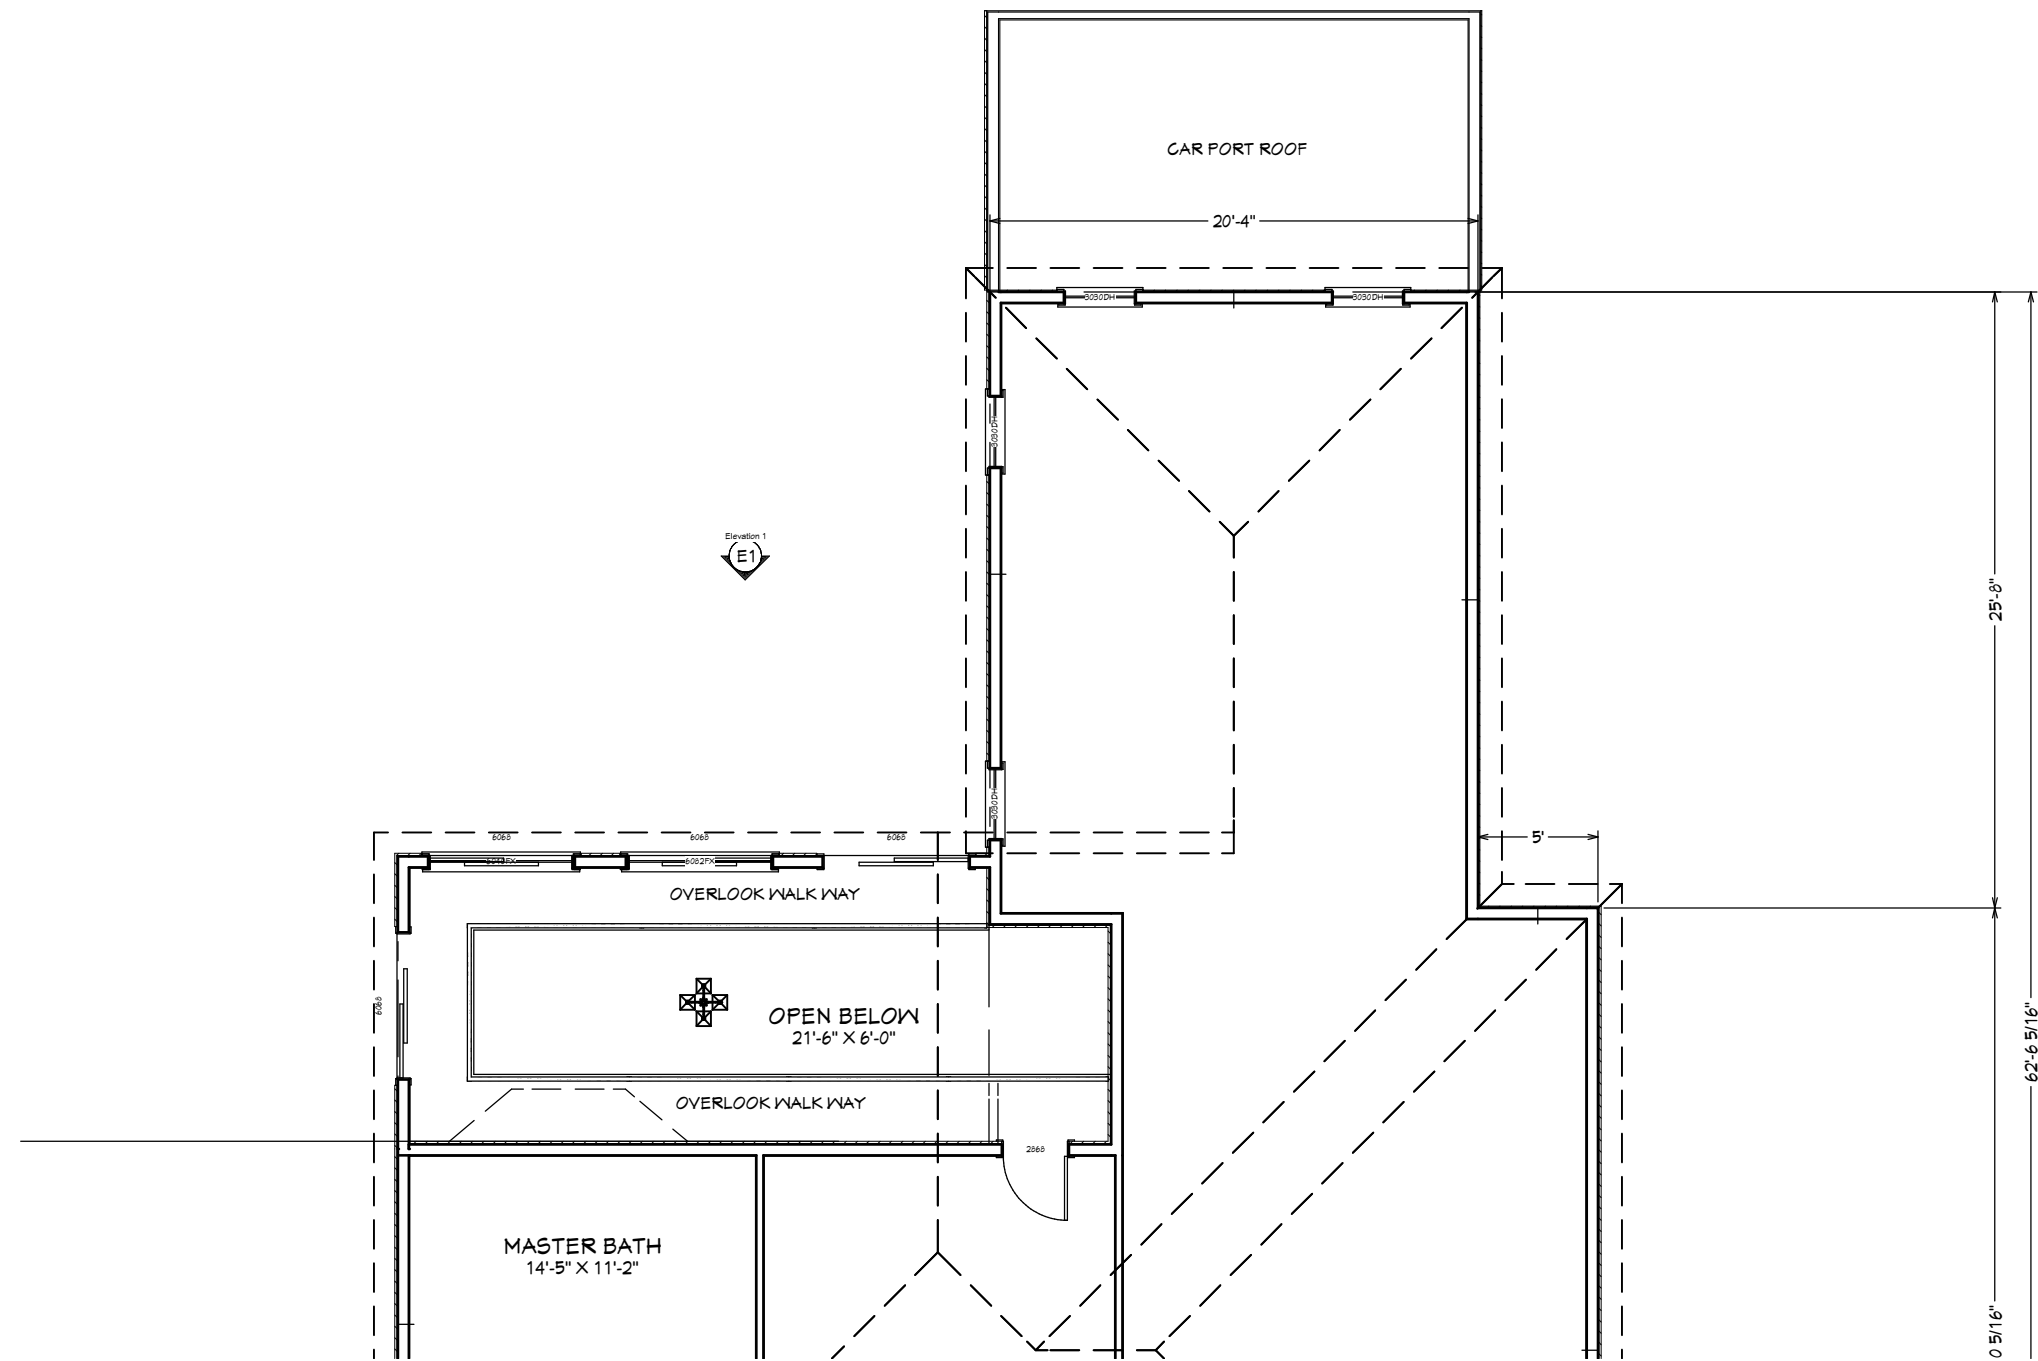

NEW SUN ROOM ADDITION
 1340 HIGHLAND AVENUE PLAINFIELD, NJ
 OWNER: DARREN BROWN



LARRY C.
 JOHNSON
 40A Camner Avenue
 Somerset, NJ 08873
 732 828 1187

ARCHITECTURE
 PLANNING
 INTERIORS
 AI 08215

DATE	CHKD BY	DRAWN BY	PROJ. NO.
04/22/2021	LCJ	LCJ	2019

SECOND FLOOR PLAN

A3

3 OF 3