


File: J:\DWG\2021\1006\A10\Civil\Plan\2021006A10_STP01.dwg, Layout: CS-102, Plotted: 2023-01-19 6:20 PM, Saved: 2023-01-19 6:13 PM, User: KGoodrow

DWG VIEW: PC3: AUTOCAD PDF (GENERAL DOCUMENTATION) PC3: STBCTB: FO STB

LAYER STATE: []

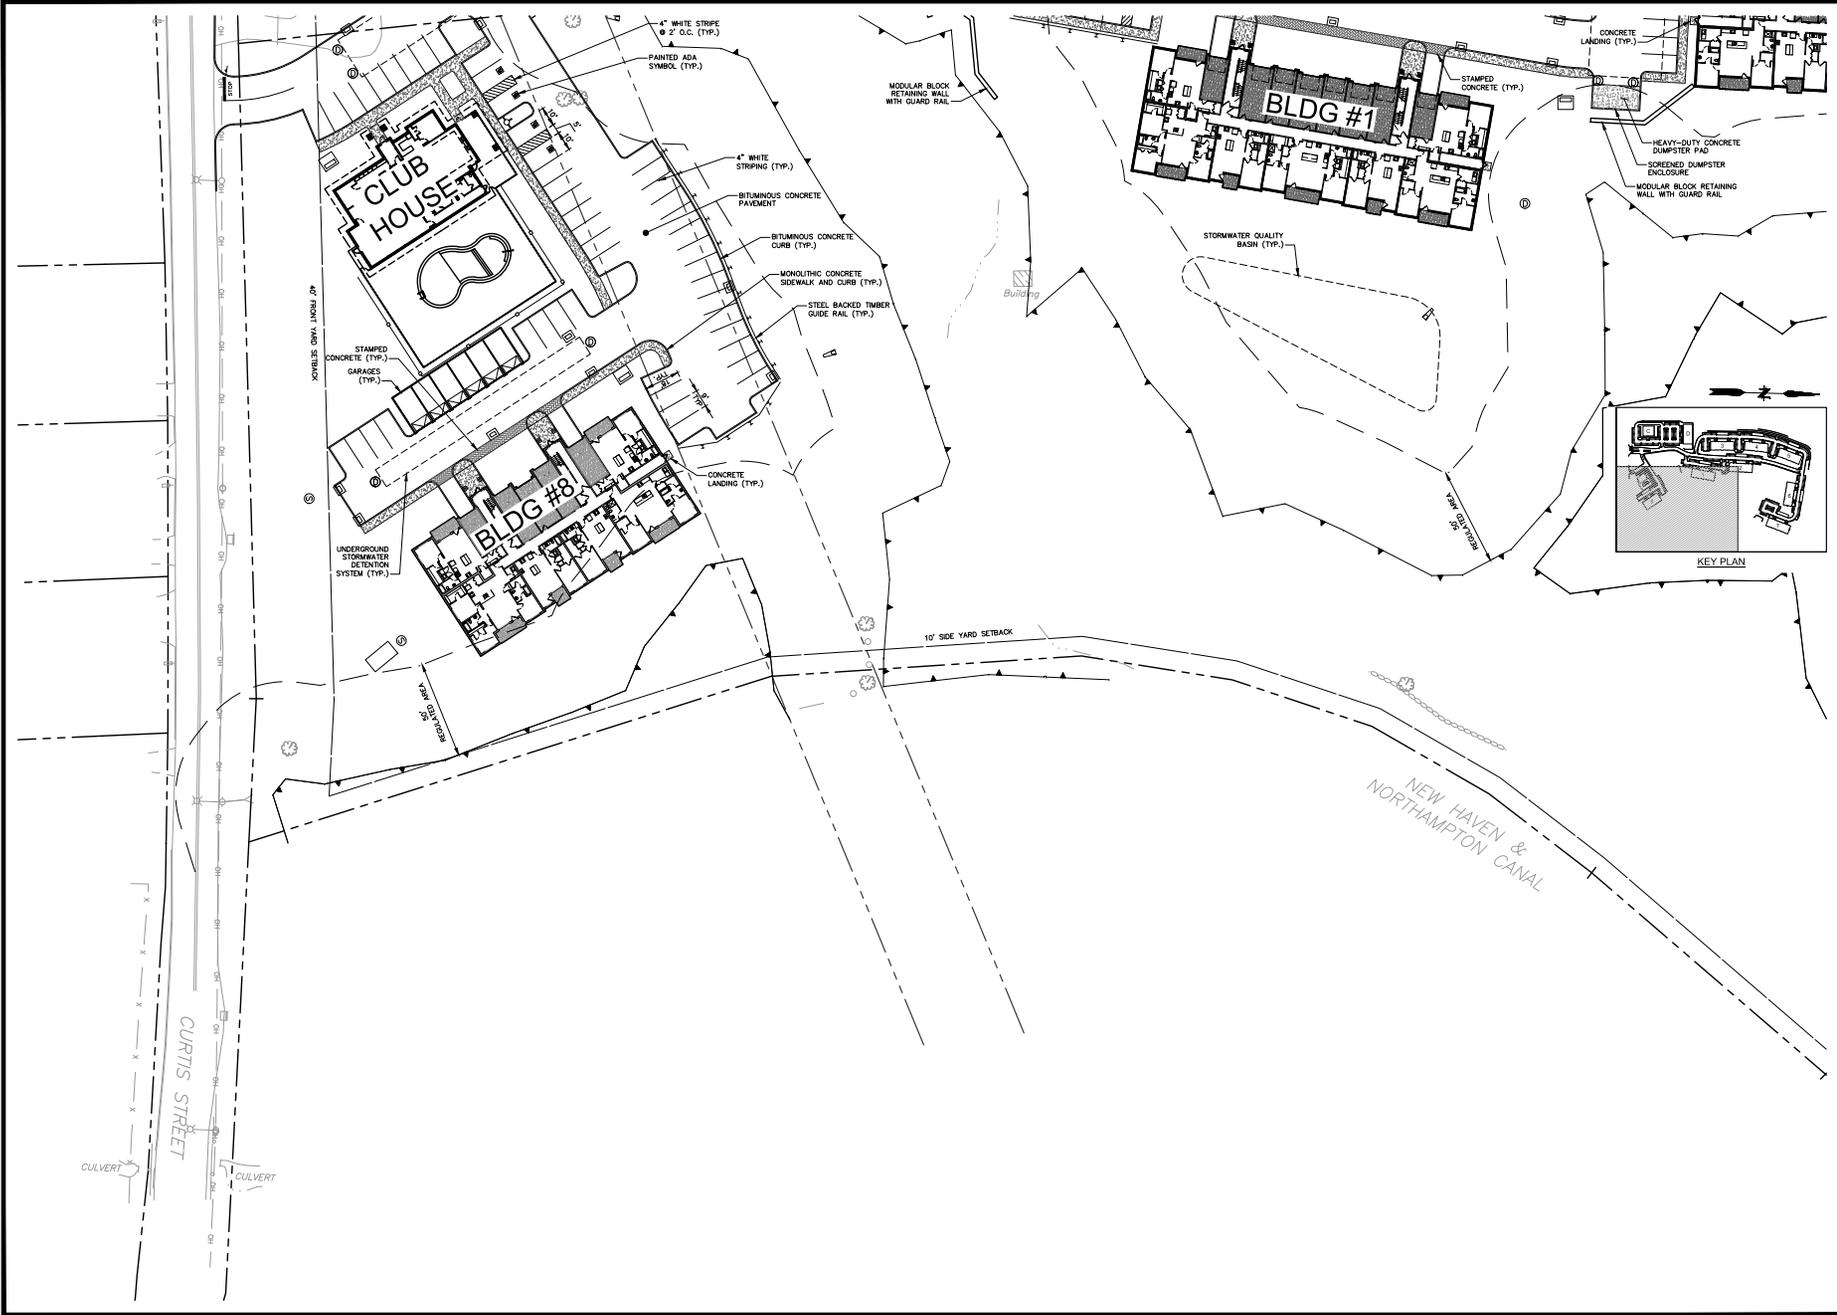

NO.	DATE	DESCRIPTION	DESIGNER/REVIEWER


SCALE:	HORIZ: 1" = 30'
VERT:	1" = 30'
DATE:	
HORIZ:	1" = 30'
VERT:	1" = 30'
GRAPHIC SCALE:	0 30 60 90

FUSS & O'NEILL
 14 HARTFORD ROAD
 MANSFIELD, CONNECTICUT 06040
 www.fussandoneill.com


ANTHONY PROPERTIES
 SITE LAYOUT PLAN
 ANTHONY PROPERTIES DEVELOPMENT -
 SOUTHWINGTON
 CONNECTICUT

PROJ No: 20210063.A10
 DATE: 12/07/2022

CS-102


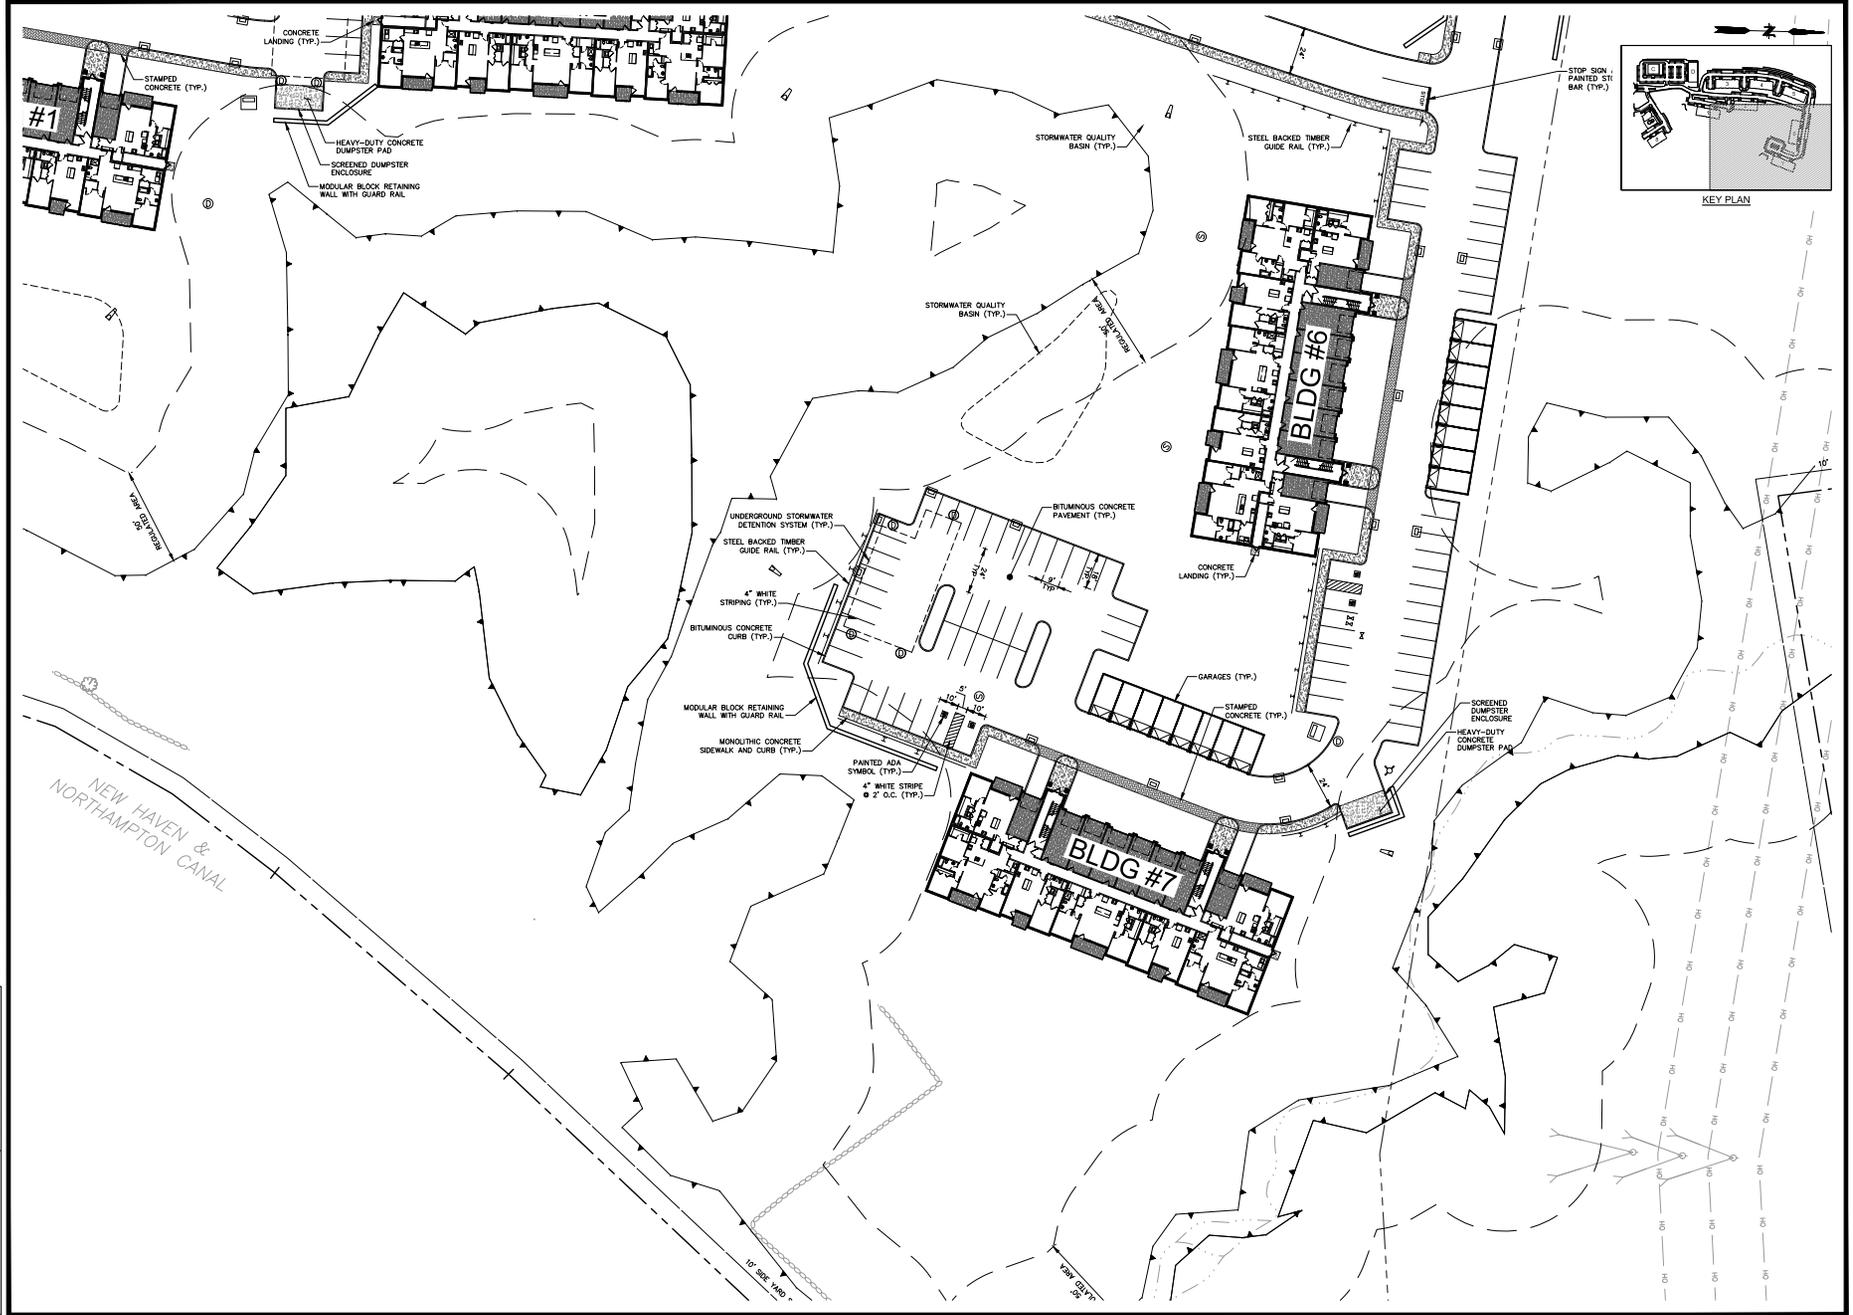


<p>ANTHONY PROPERTIES SITE LAYOUT PLAN ANTHONY PROPERTIES DEVELOPMENT - SOUTHTONN CONNECTICUT</p>		<p>FUSS & O'NEILL 144 HARTFORD ROAD MANSFIELD, CONNECTICUT 06040 www.fussandoneill.com</p>	<p>SCALE: 1" = 30'</p> <p>VERT. DATUM: NAD 83</p> <p>HORIZ. SCALE: 1" = 30'</p> <p>GRAPHIC SCALE</p>	<p>RESPONSE TO COMMENTS</p> <p>NO. DATE DESCRIPTION</p>	<p>PREPARED BY: []</p> <p>CHECKED BY: []</p> <p>DATE: 12/07/2022</p>
<p>PROJ. No: 20210063.A10 DATE: 12/07/2022</p>			<p>CS-104</p>	<p>DATE: 12/07/2022</p>	<p>DATE: 12/07/2022</p>

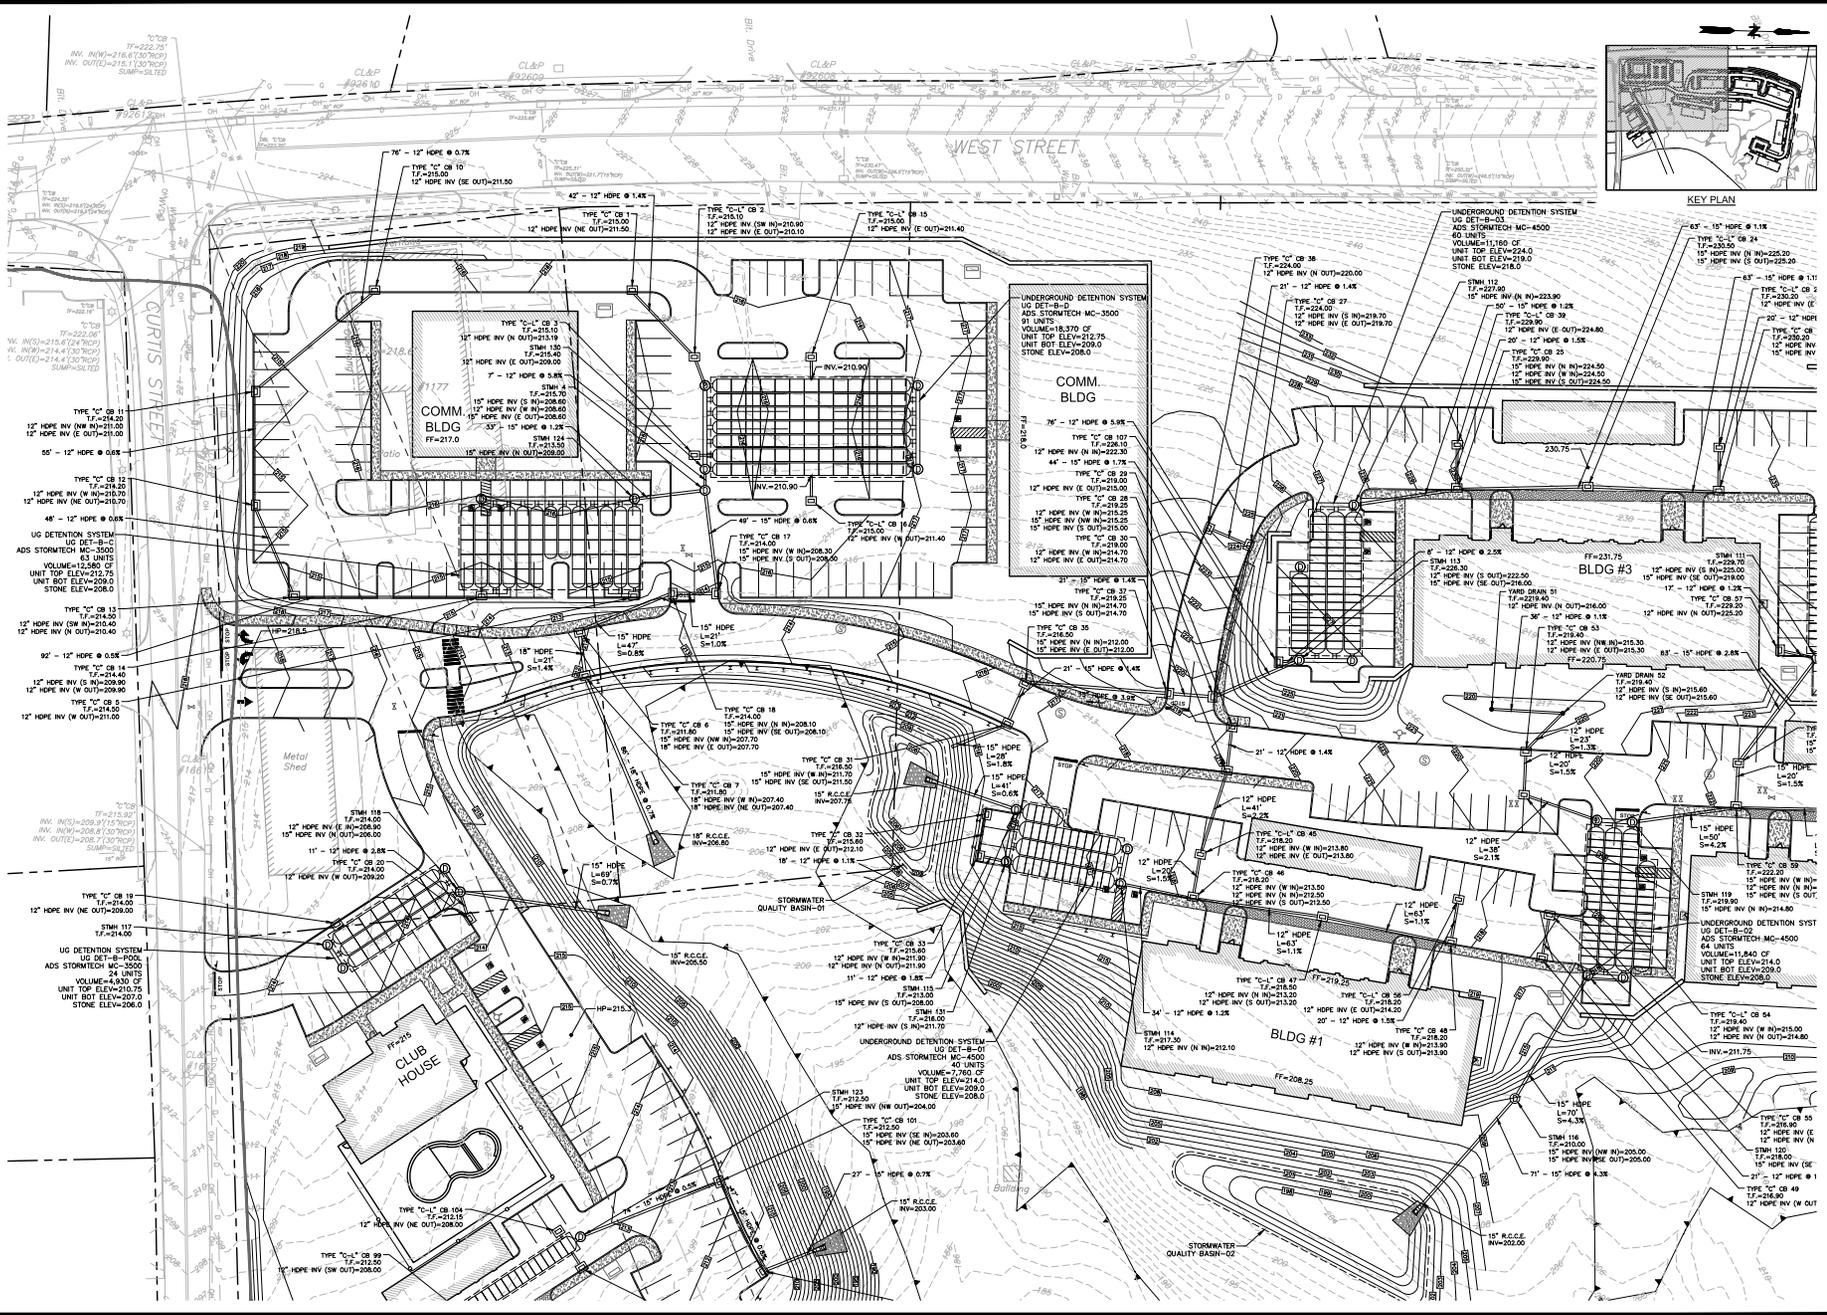


DESIGNER	REVIEWER
DATE	DATE
PROJECT	PROJECT
DESCRIPTION	DESCRIPTION
SCALE	SCALE
VERT. 1" = 30'	GRAPHIC SCALE
HORIZ. 1" = 30'	
FUSS & O'NEILL 14 HARTFORD ROAD MANASSAS, CONNECTICUT 06040 www.fussandoneill.com	
ANTHONY PROPERTIES SITE GRADING & DRAINAGE PLAN ANTHONY PROPERTIES DEVELOPMENT - SOUTHTONING CONNECTICUT	
PROJ. No.: 20210063.A10 DATE: 12/07/2022 CG-101	

File: J:\DWG\2022\10063A10\CG102.dwg Layout: CG-102 Plotted: 2023-01-19 8:21 PM Sheet: 2023-01-19 8:18 PM User: KGoodrow
 DWS VIEW: PC3 AUTOCAD PDF (GENERAL DOCUMENTATION) PC3 STBCTB: FO STB

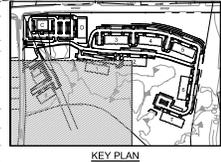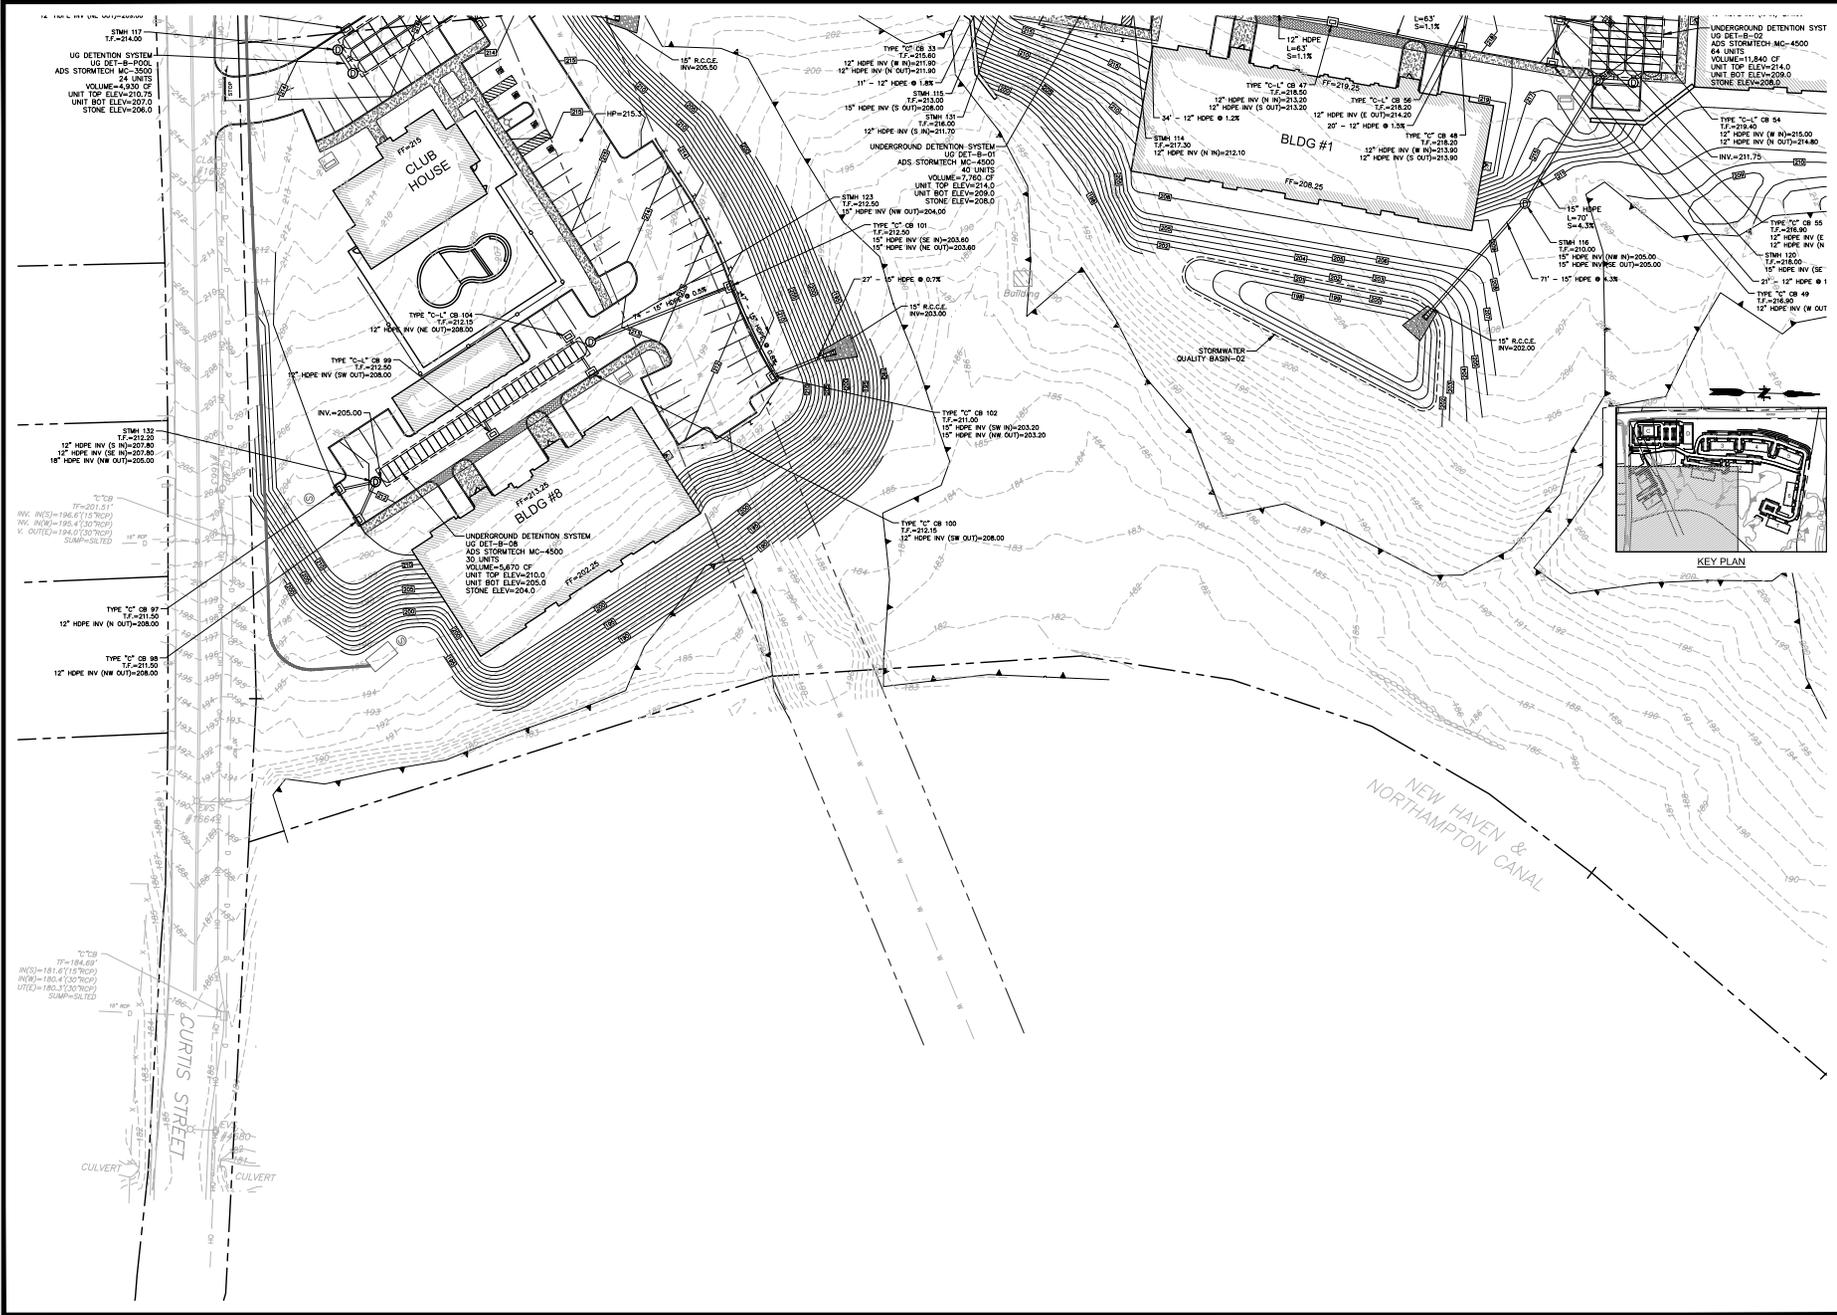

NO.	DATE	DESCRIPTION	DESIGNER/REVIEWER

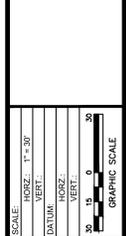



FUSS & O'NEILL
 16 HARTFORD ROAD
 MANSFIELD, CONNECTICUT 06040
 www.fussandoneill.com

ANTHONY PROPERTIES
SITE GRADING & DRAINAGE PLAN
 ANTHONY PROPERTIES DEVELOPMENT -
 SOUTHTON
 CONNECTICUT

PROJ No: 20210063.A10
 DATE: 12/07/2022

CG-102

File: J:\DWG\2023\1003\1003A\1003A.dwg Layer: CG-103 Plot: 2023-01-18 11:18 AM User: KGoobrow
PC3: AUTOCAD PDF (GENERAL DOCUMENTATION) PC3: STBCTB: FO STB
LAYER STATE:

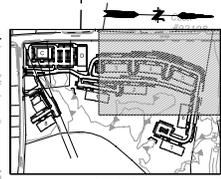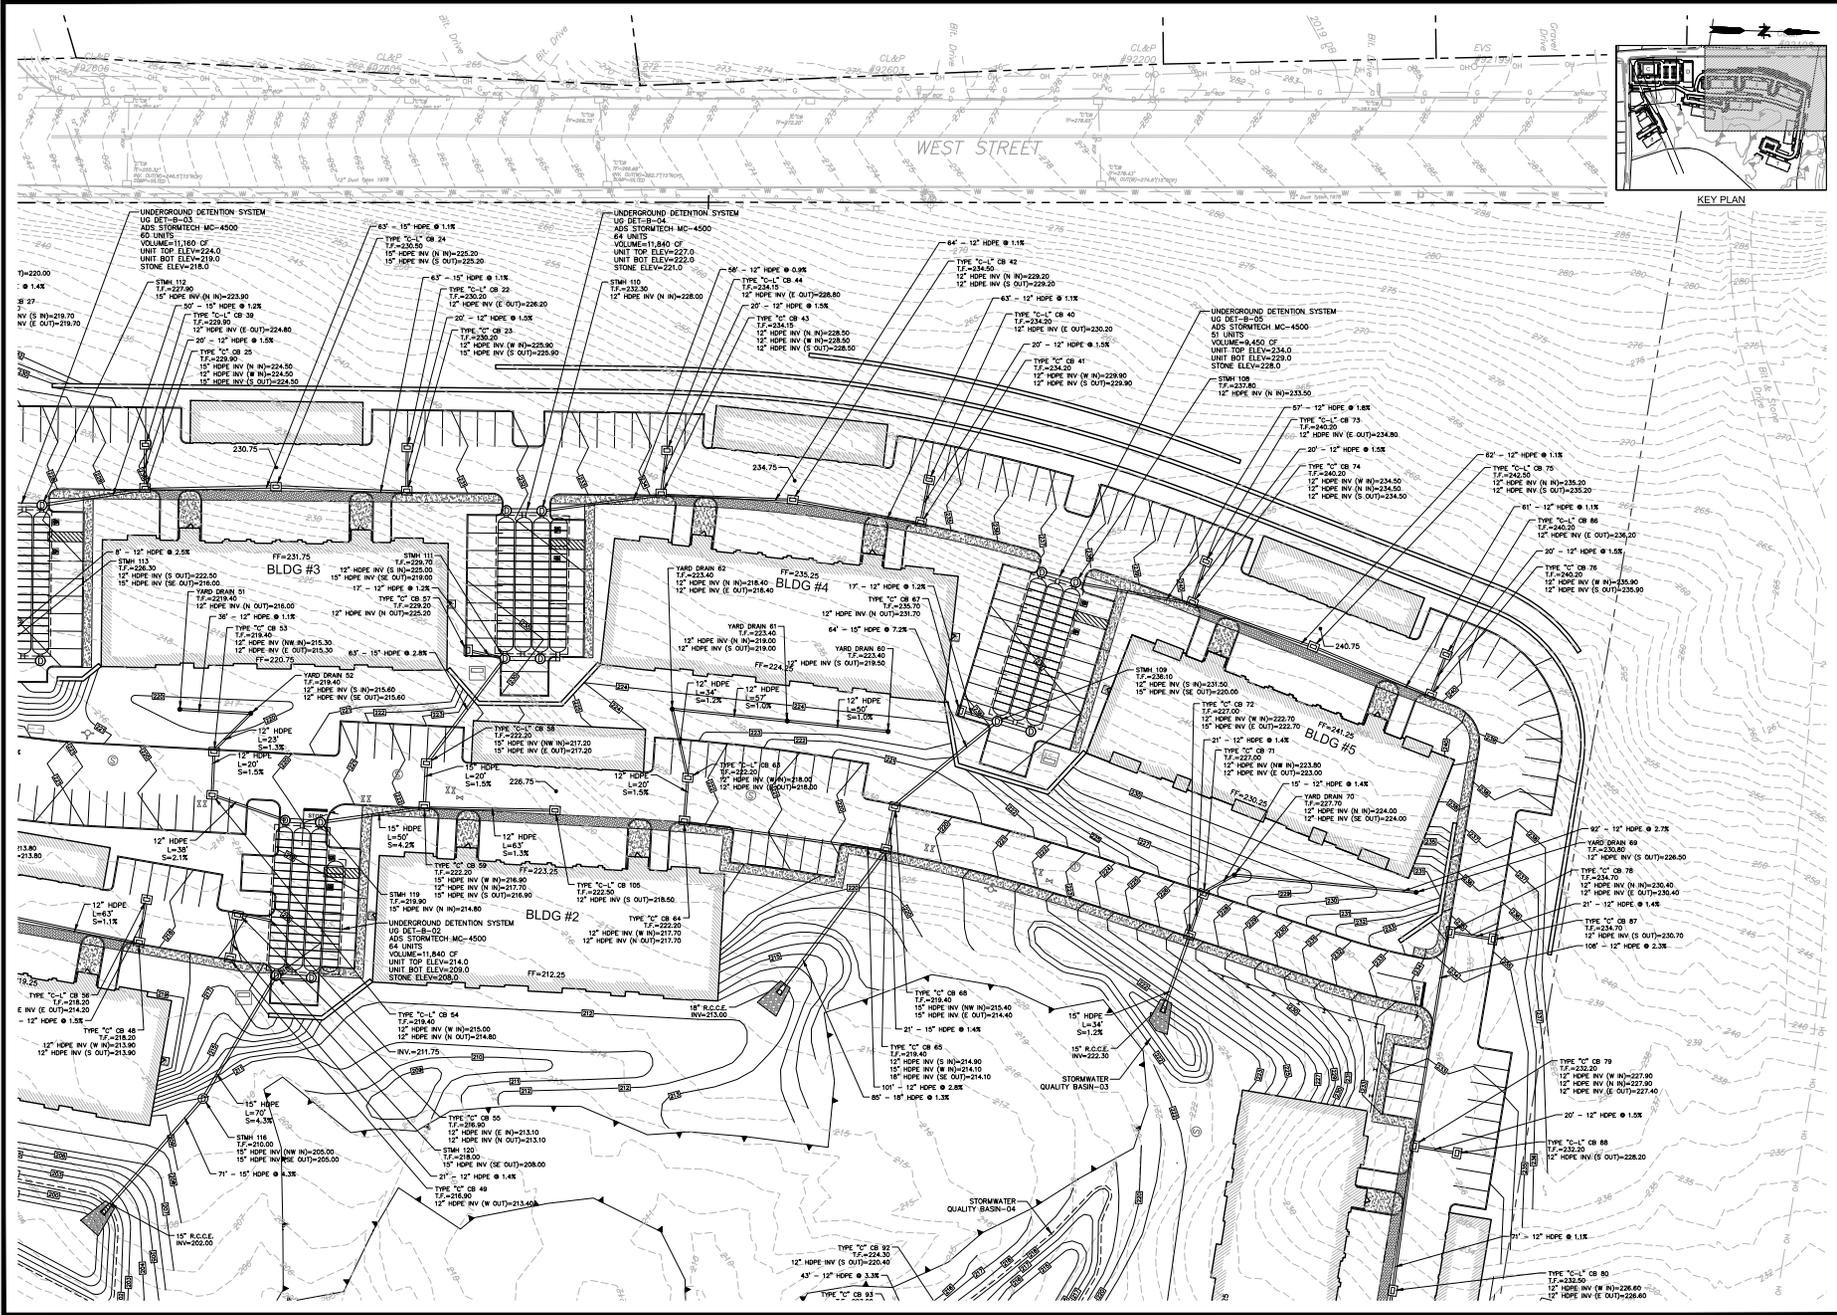

DESIGNER	REVIEWER
DATE	DATE
NO.	NO.
DESCRIPTION	DESCRIPTION
RESPONSE TO COMMENTS	RESPONSE TO COMMENTS
DATE	DATE
NO.	NO.
DESCRIPTION	DESCRIPTION

SCALE	VERT. 1" = 30'
SCALE	HORIZ. 1" = 30'
DATE	
HORIZ.	
VERT.	
SCALE	GRAPHIC SCALE

FUSS & O'NEILL
16 HARTFORD ROAD
MANCHESTER, CONNECTICUT 06040
www.fussandoneill.com


ANTHONY PROPERTIES
SOUTHINGTON CONNECTICUT

SITE GRADING & DRAINAGE PLAN
ANTHONY PROPERTIES DEVELOPMENT -
SOUTHINGTON

PROJ. No: 2021063.A10
DATE: 12/07/2022

CG-103

File: J:\DWG\2023\10063A10\CG104.dwg Layout: CG-104 Plotted: 2023-01-19 8:21 PM Sheet: 2023-01-19 8:18 PM User: KGoodrow
 PC3: AUTOCAD PDF (GENERAL DOCUMENTATION) PC3_STBCTB: FO STB
 LAYER: SITE

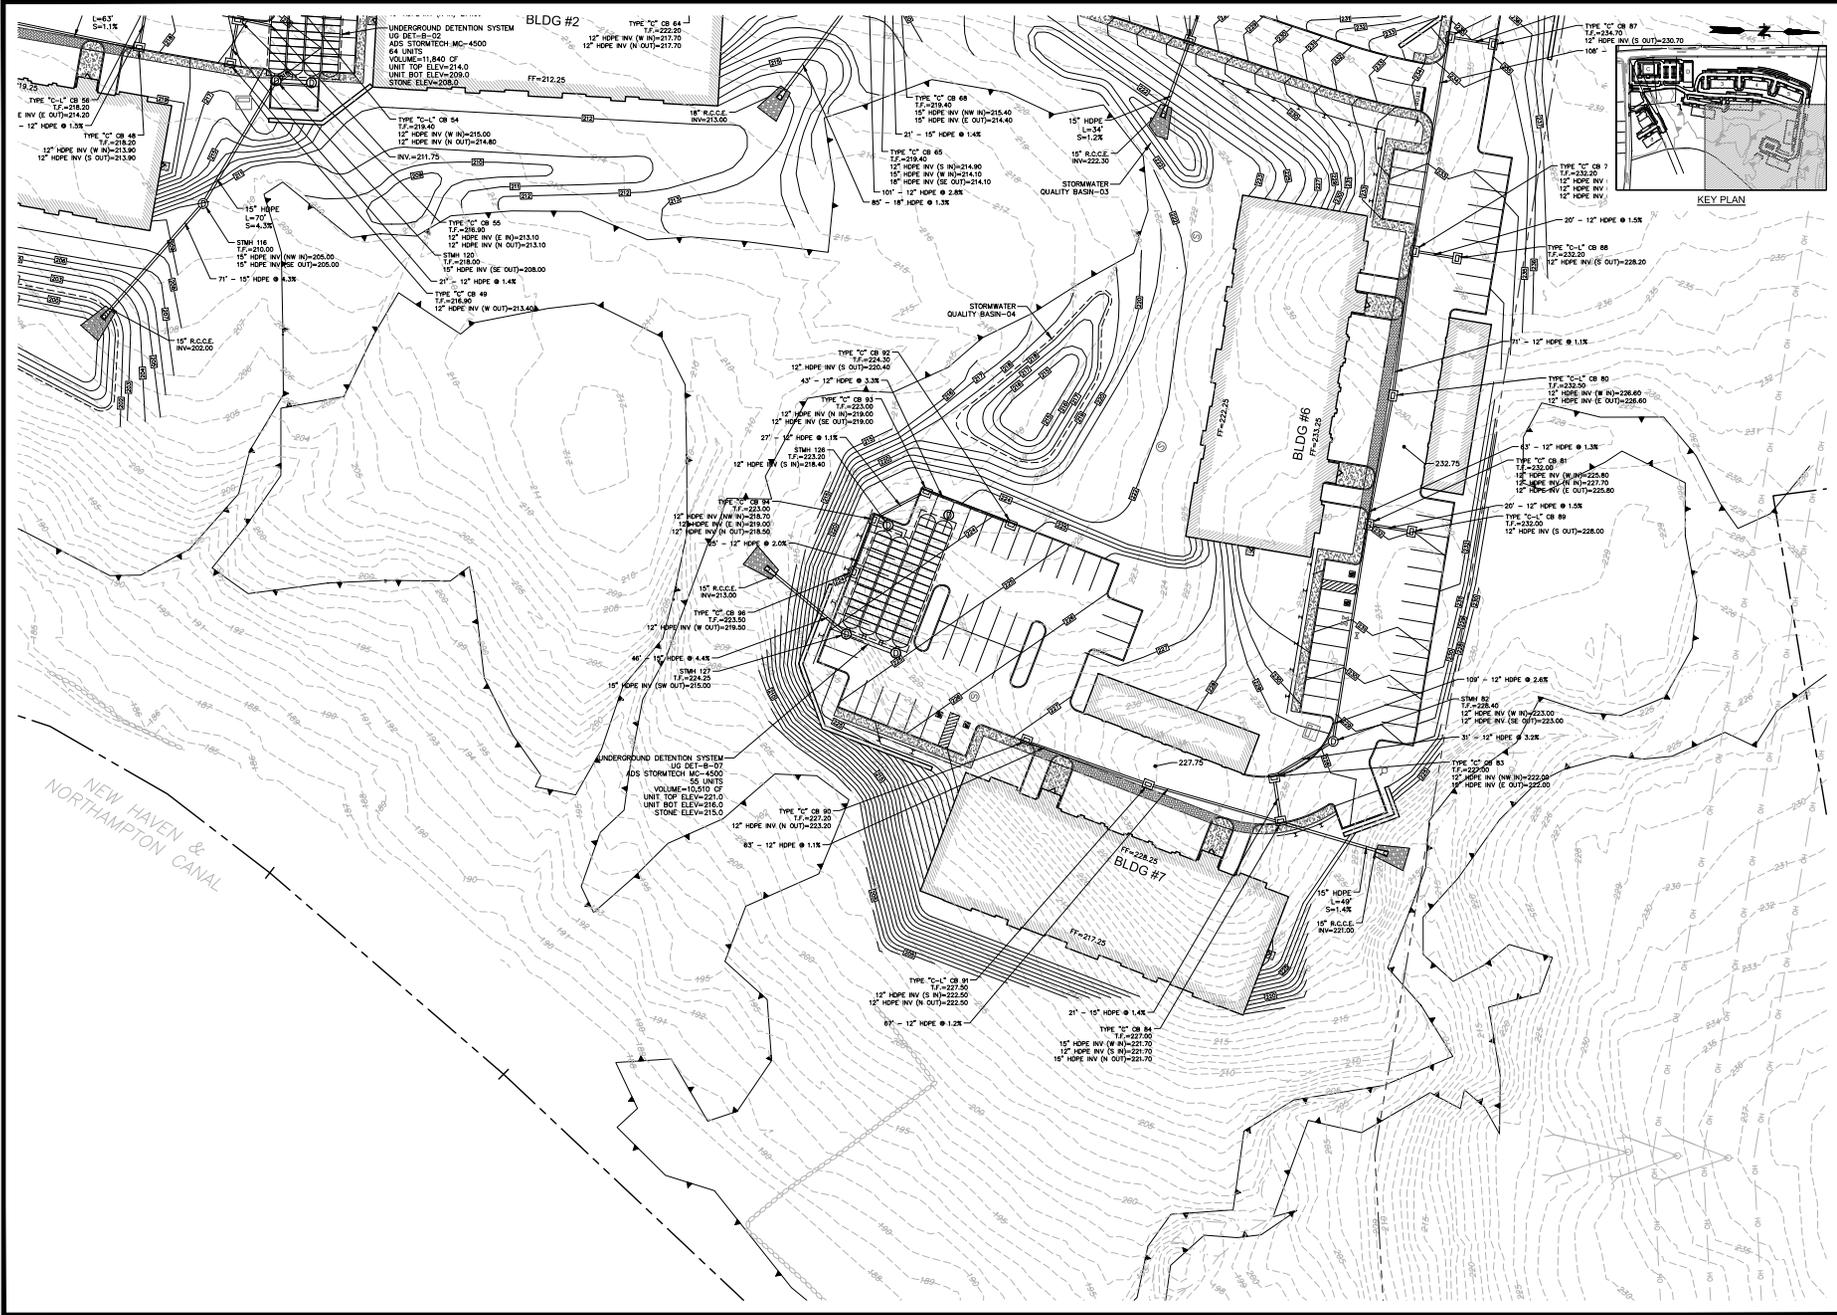

NEW HAVEN &
 NORTHAMPTON CANAL

NO.	DATE	DESCRIPTION	DESIGNER/REVIEWER

SCALE	HORIZ.	VERT.
AS SHOWN	1" = 30'	1" = 3'
DATE		

FUSS & O'NEILL
 14 HARTFORD ROAD
 MANSFIELD, CONNECTICUT 06040
 www.fussandoneill.com

ANTHONY PROPERTIES
 SITE GRADING & DRAINAGE PLAN
 ANTHONY PROPERTIES DEVELOPMENT -
 SOUTHTON
 CONNECTICUT

PROJ. No.: 20210063.A10
 DATE: 12/07/2022

CG-104