





**Existing**

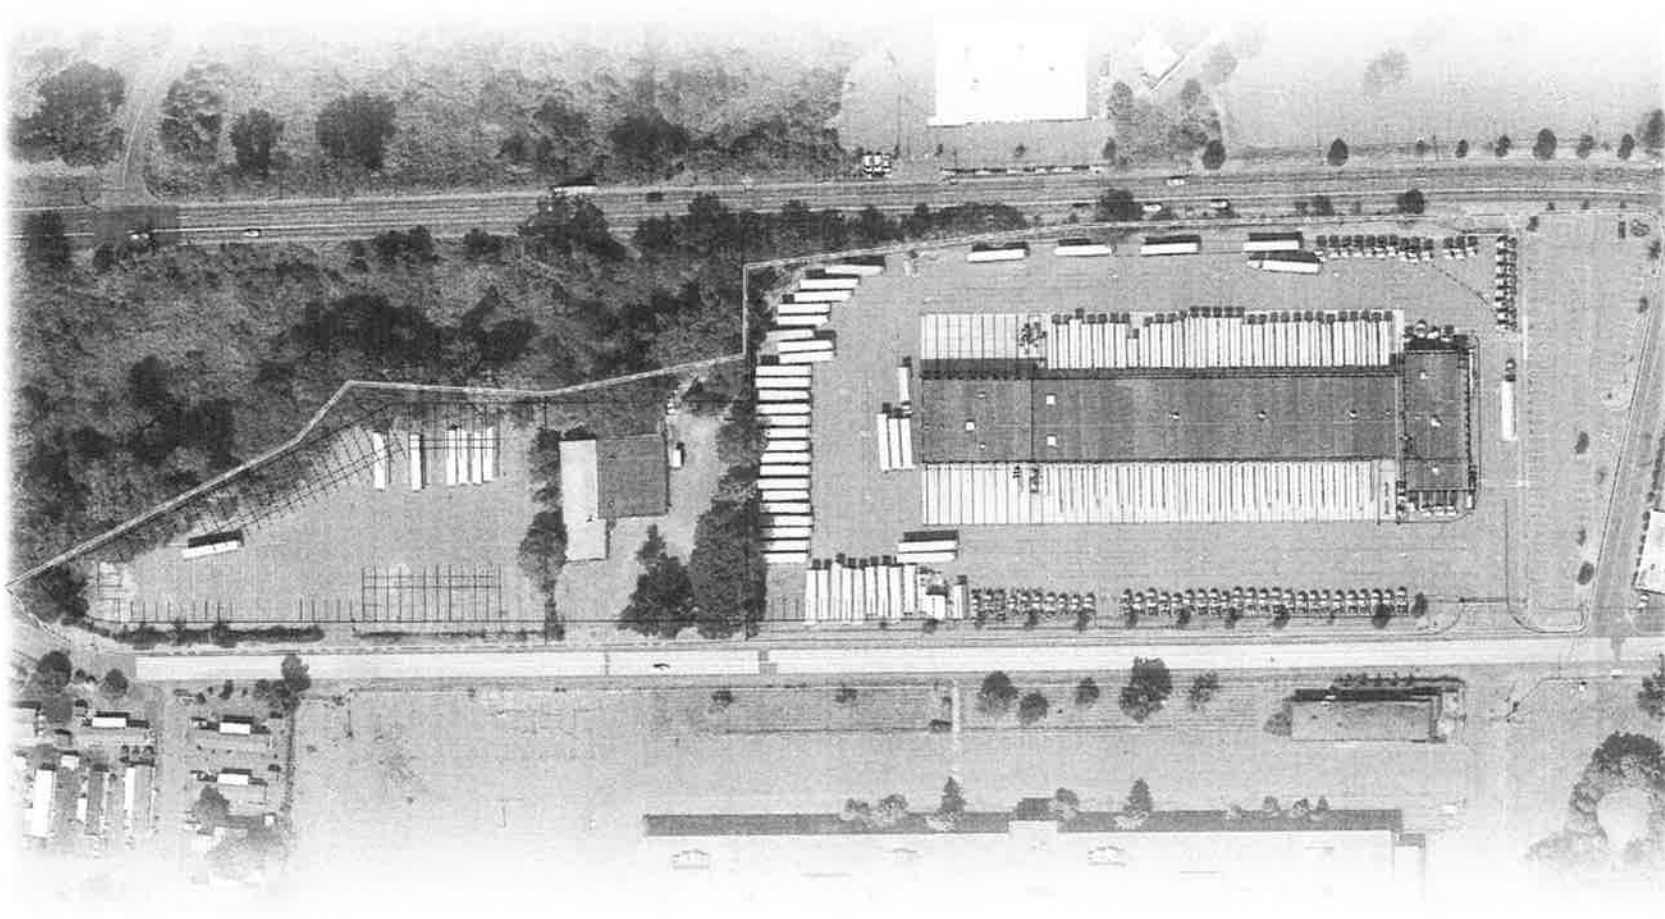

87 Aircraft Road, Southington, CT  
**Phasing Plans**



November 9th, 2022

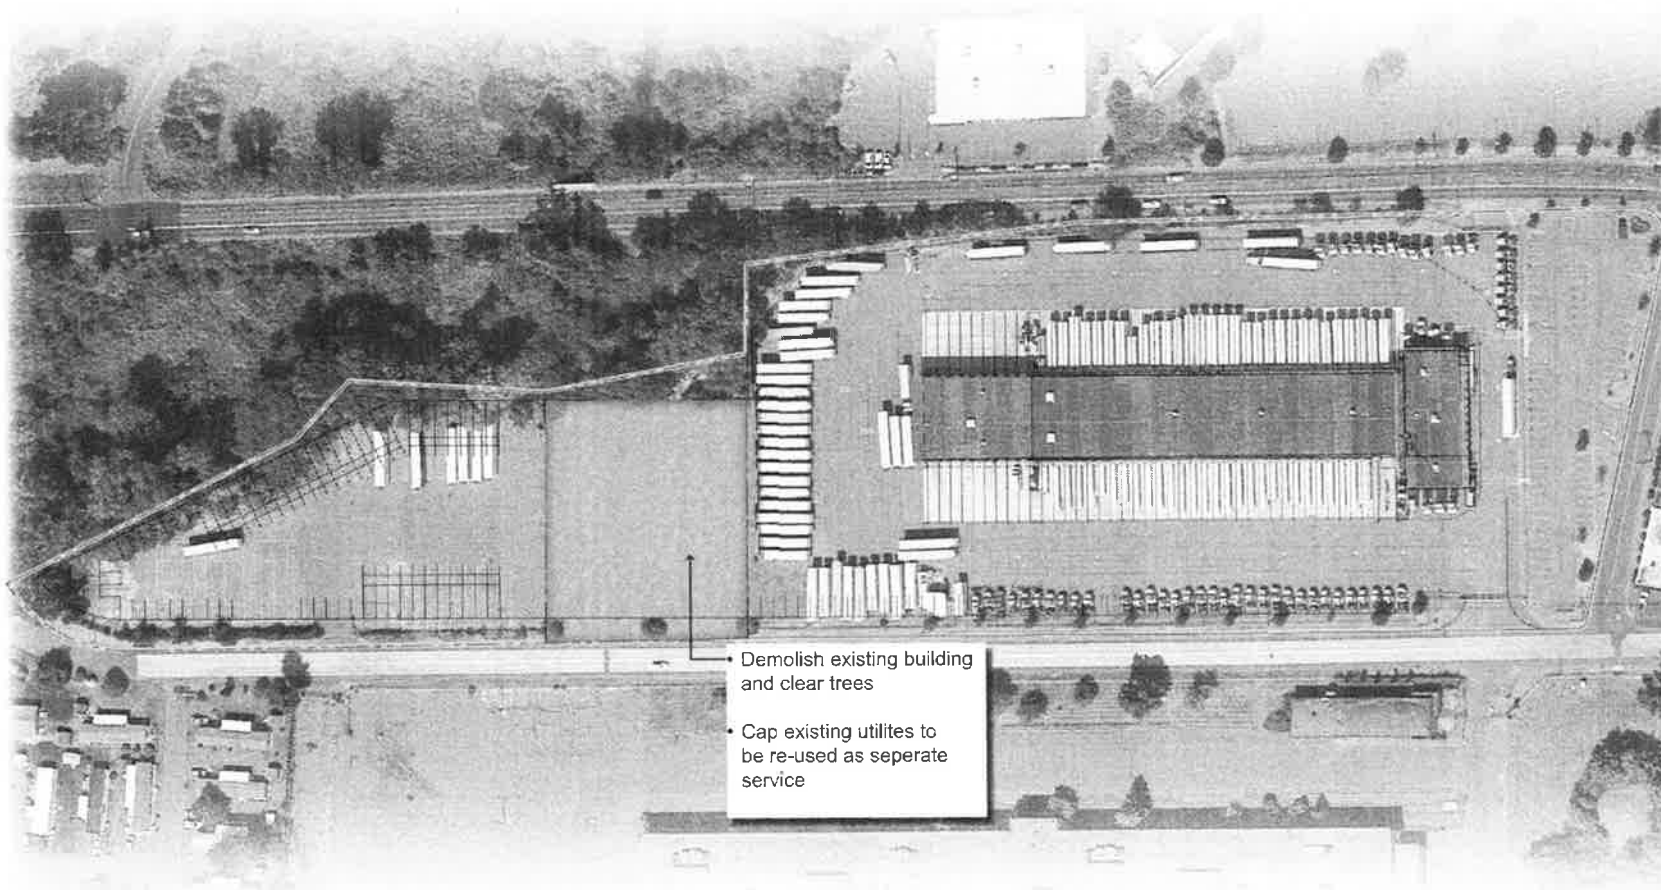


- Demolish existing building and clear trees
- Cap existing utilities to be re-used as separate service

## **Phase 1**



87 Aircraft Road, Southington, CT  
**Phasing Plans**



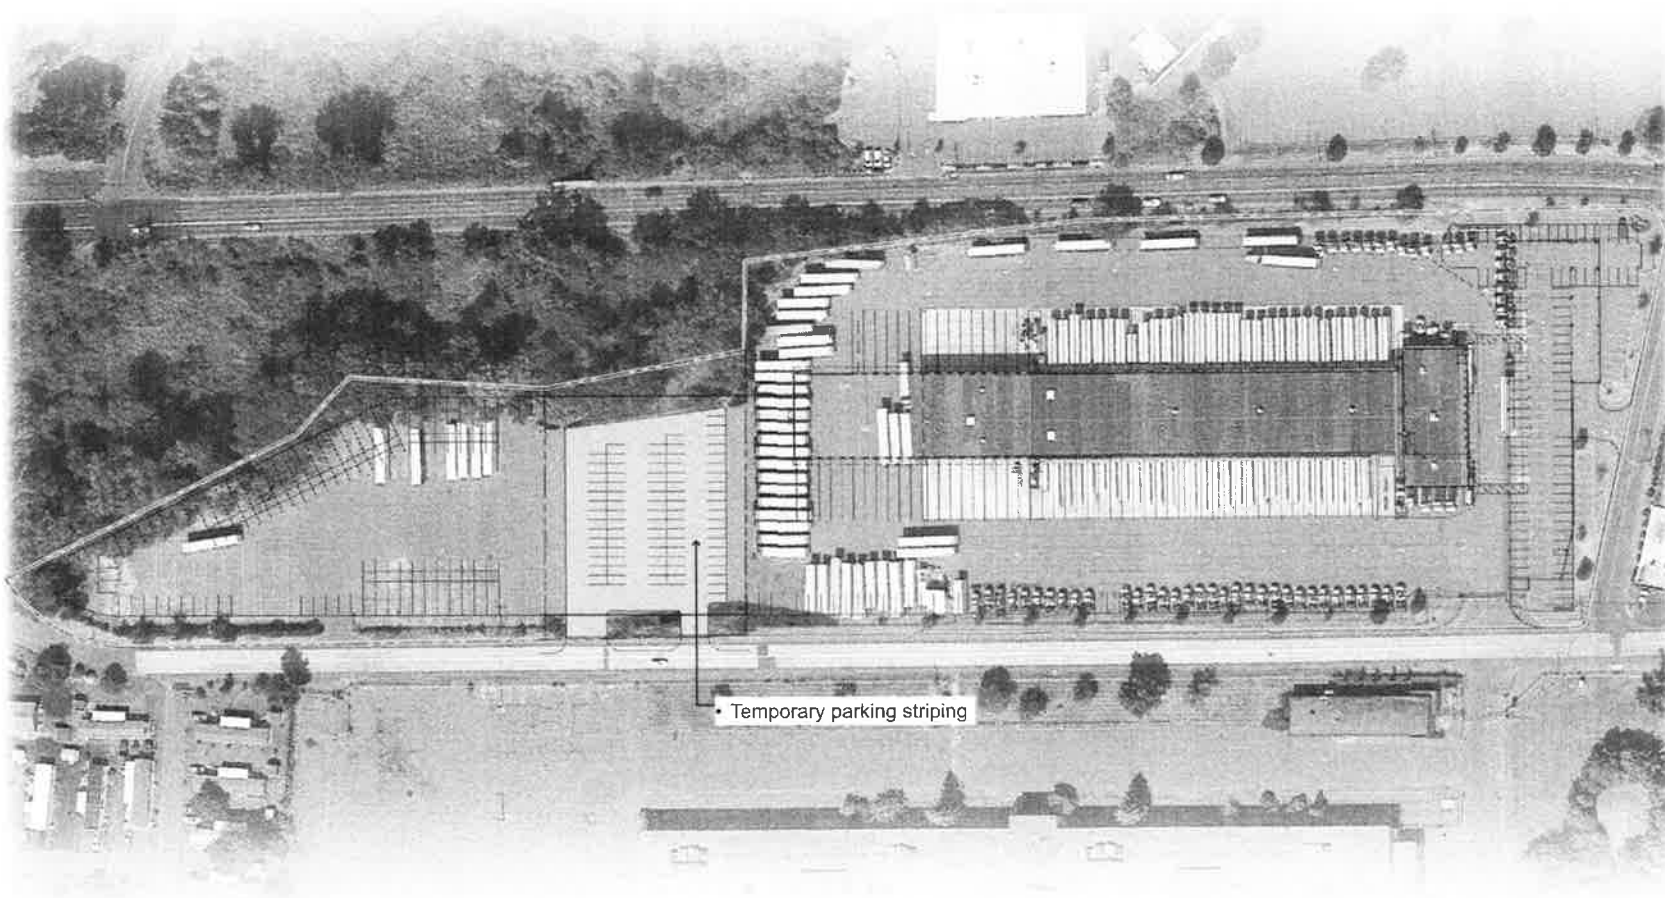


• Temporary parking striping

## **Phase 1-B**



87 Aircraft Road, Southington, CT  
**Phasing Plans**



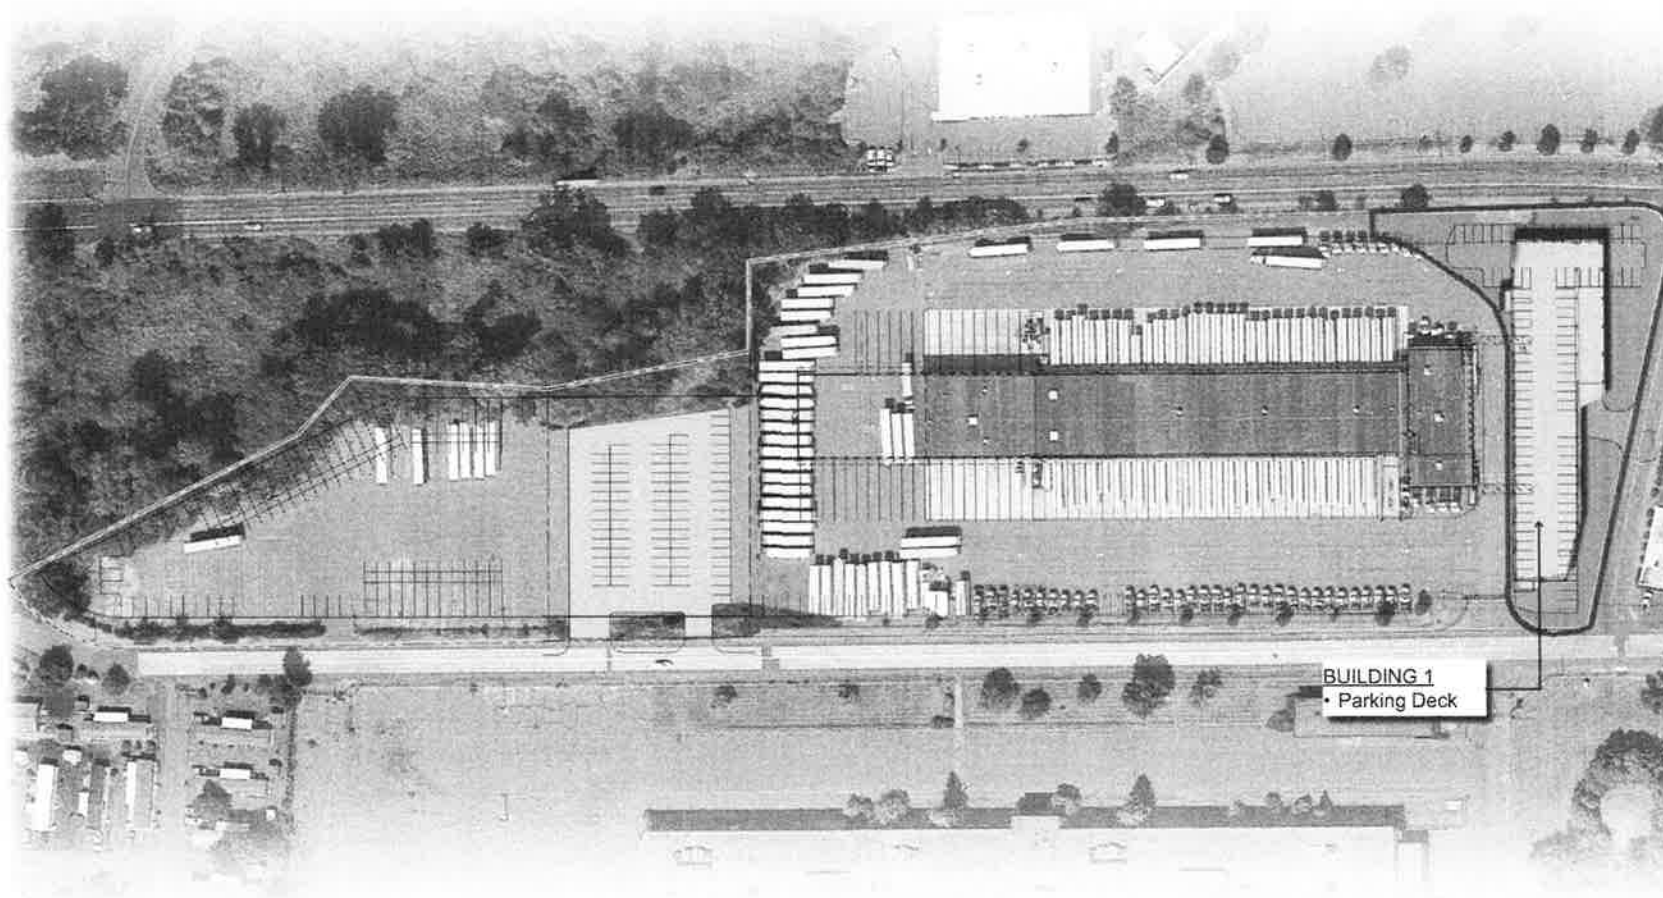


## Phase 2



87 Aircraft Road, Southington, CT  
**Phasing Plans**



November 9th, 2022

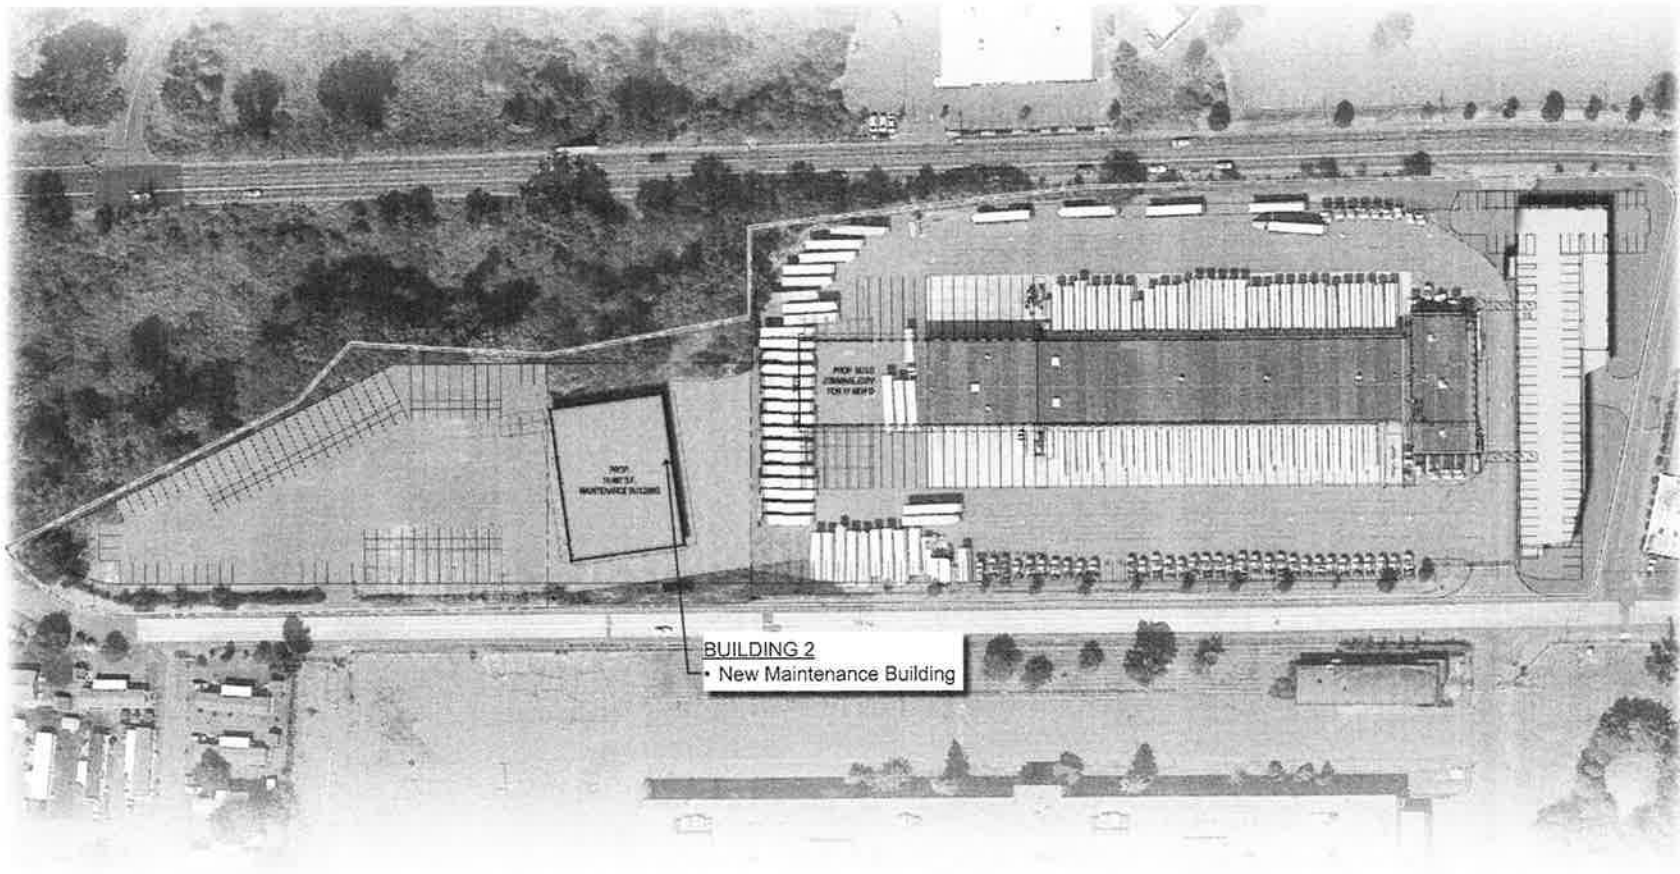

### Phase 3




November 9th, 2022



PLYE PEOPLE DELIVER



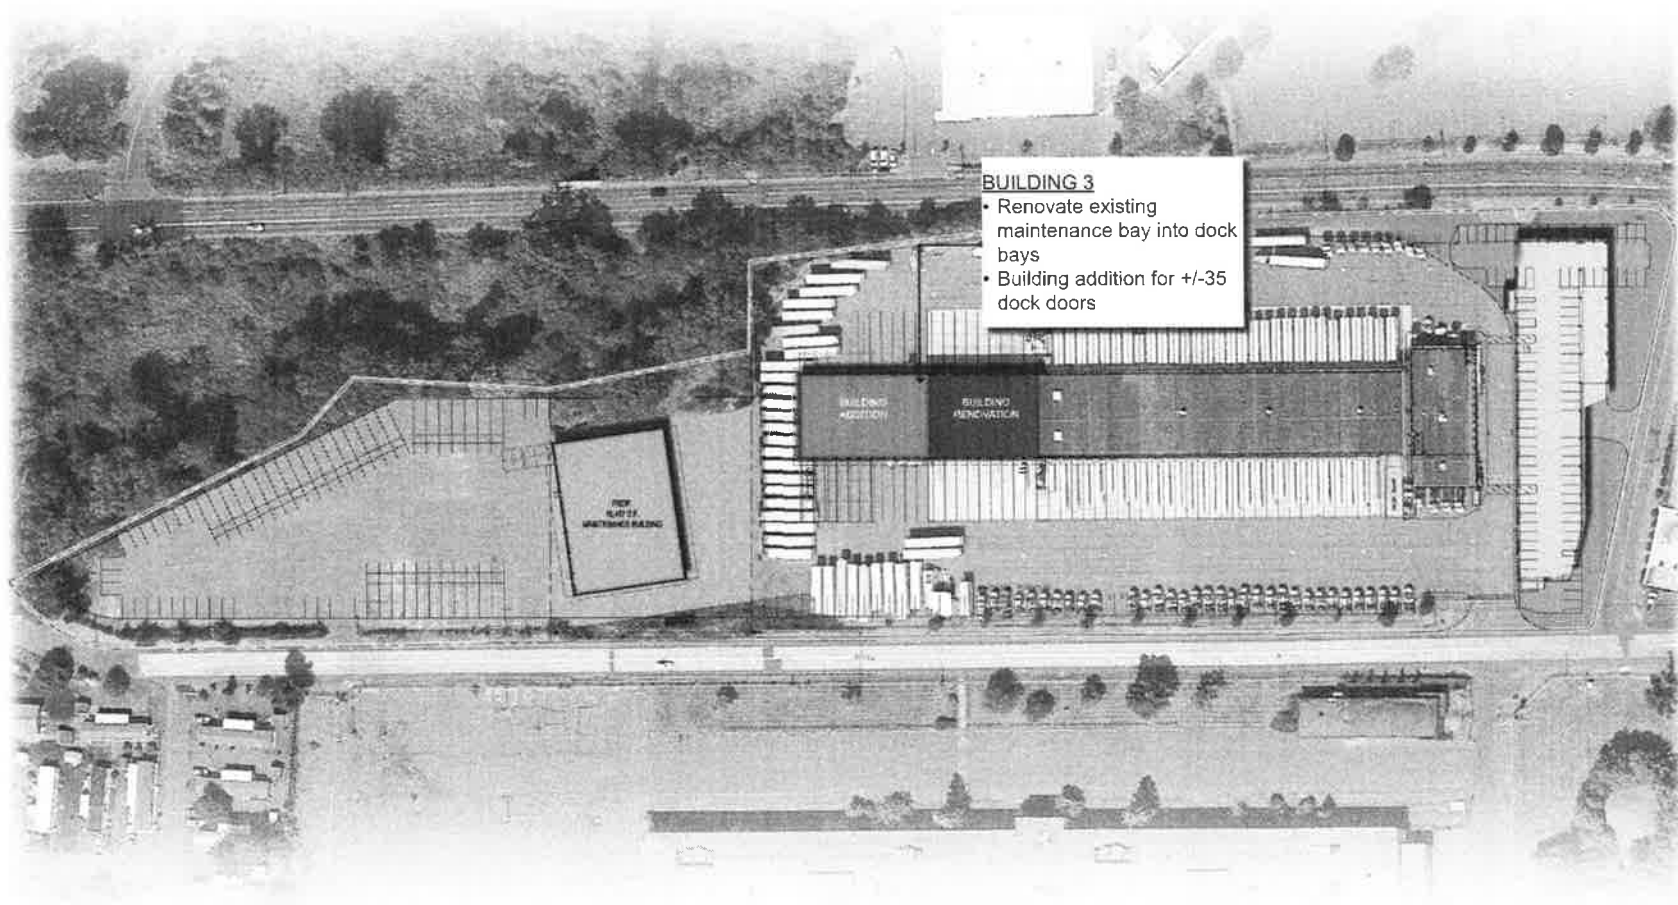

- BUILDING 3**
- Renovate existing maintenance bay into dock bays
  - Building addition for +/-35 dock doors

## Phase 4



87 Aircraft Road, Southington, CT  
**Phasing Plans**





[illegible]

11  
12  
LOWER STRIPE

[illegible]

|  |  |  |  |
|--|--|--|--|
|  |  |  |  |
|--|--|--|--|



---

Figure 10: Conduit DTL. This diagram illustrates the installation of a conduit through a wall. The conduit is shown in a cross-section, passing through a mechanical level and a flooring level. The conduit is labeled "CONDUIT DTL" and "CONDUIT RAN (PULVE PRECUT) WALL CORE". The diagram also shows a "MECHANICAL LEVEL" and a "FLOORING LEVEL".

SCALE: 3/8" = 1'-0"

UPPER STRIPE

LOWER STRIPE

REVEALS BOTTOM OF ALL UPPER PANELS OF PARALL. BUILDING REVEALING CORNER PANELS.

The diagram shows a cross-section of a building facade corner. A vertical centerline divides the view. On the left, a horizontal line is labeled "UPPER STRIPE". Below it, a section is labeled "LOWER STRIPE". The bottom of the lower stripe is indicated by a dashed line. To the right of the centerline, there are two circular details. The top one is labeled "REVEALS BOTTOM OF ALL UPPER PANELS OF PARALL. BUILDING REVEALING CORNER PANELS." and has a dimension of "1/2\"= 1'-0\"". The bottom one is labeled "LOWER STRIPE" and has a dimension of "1/2\"= 1'-0\"". There are also dimensions of "1/2\"= 1'-0\"" and "1/2\"= 1'-0\"" on the right side. A north arrow points towards the top right.

10.8 10 10.10.2020 10:40 AM 10.10.2020 10:40 AM

[illegible]

ALL FREIGHT SERVICES SHALL BE PROVIDED BY A. DUJE PYLE. FREIGHT CHARGES WILL NOT BE ACCEPTED.

*g*  
GARY A. GORDON  
1992V Accord-Auction Bid  
Simultaneous On 4/14/17  
By (333) 558-3900  
FAX (333) 558-4235  
[www.garyagordon.com](mailto:www.garyagordon.com)

Drawn By  
Checked By  
Printer Number: 20 20 20

**NOTICE**

THIS NIGHTSHEET AND DRAWINGS DRAWING IS GIVEN TO YOU FOR YOUR CONSIDERATION AND NO CONSIDERATION MAY BE MADE WITHOUT PRIOR WRITTEN CONSENT OF THE ARCHITECT. ALL POINTS ARE HEREBY SPECIFICALLY RESERVED FOR THE CONSTRUCTION.

REVISIONS REQUESTED IN THESE DRAWINGS MUST BE CHANGED TO COMPLY WITH THE ARCHITECT'S REQUIREMENTS. ANY CHANGES REQUESTED IN THESE DRAWINGS WILL BE CHANGED TO COMPLY WITH THE ARCHITECT'S REQUIREMENTS.

|                                   |
|-----------------------------------|
| <p>02-17-2023</p> <p>20230401</p> |
|-----------------------------------|

[illegible]


**GEIS COMPANIES**  
10020 Aurora-Hudson Rd  
Streetsboro, Ohio 44241  
PH: (330) 528-3500  
FX: (330) 528-0008  
[www.geisco.net](http://www.geisco.net)

**A. Duie Pyle** - SOUTHTON  
NEW MAINTENANCE BUILDING  
#87 AIRCRAFT ROAD  
SOUTHTON, CT. 06489


ELEVATIONS  
DRAWING NO.  
**2A-300**



**LOWER STRIPE**  
SCALE: 3" = 1'-0"

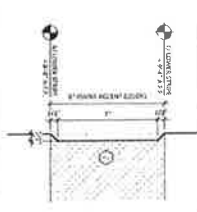


**WEST ELEVATION**  
SCALE: 1/8" = 1'-0"

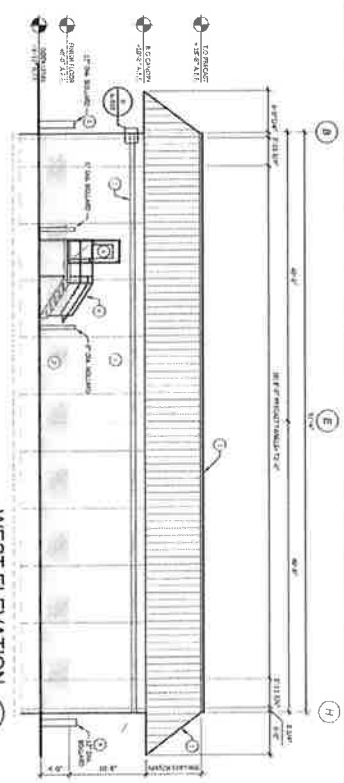


| REVISION | DATE       | BY | DESCRIPTION             |
|----------|------------|----|-------------------------|
| 1        | 01/11/2011 | AD | ISSUED FOR PERMIT       |
| 2        | 01/11/2011 | AD | ISSUED FOR CONSTRUCTION |
| 3        | 01/11/2011 | AD | ISSUED FOR CONSTRUCTION |
| 4        | 01/11/2011 | AD | ISSUED FOR CONSTRUCTION |
| 5        | 01/11/2011 | AD | ISSUED FOR CONSTRUCTION |
| 6        | 01/11/2011 | AD | ISSUED FOR CONSTRUCTION |
| 7        | 01/11/2011 | AD | ISSUED FOR CONSTRUCTION |
| 8        | 01/11/2011 | AD | ISSUED FOR CONSTRUCTION |
| 9        | 01/11/2011 | AD | ISSUED FOR CONSTRUCTION |
| 10       | 01/11/2011 | AD | ISSUED FOR CONSTRUCTION |


**SOUTH ENLARGED ELEVATION**  
SCALE: 1/8" = 1'-0"

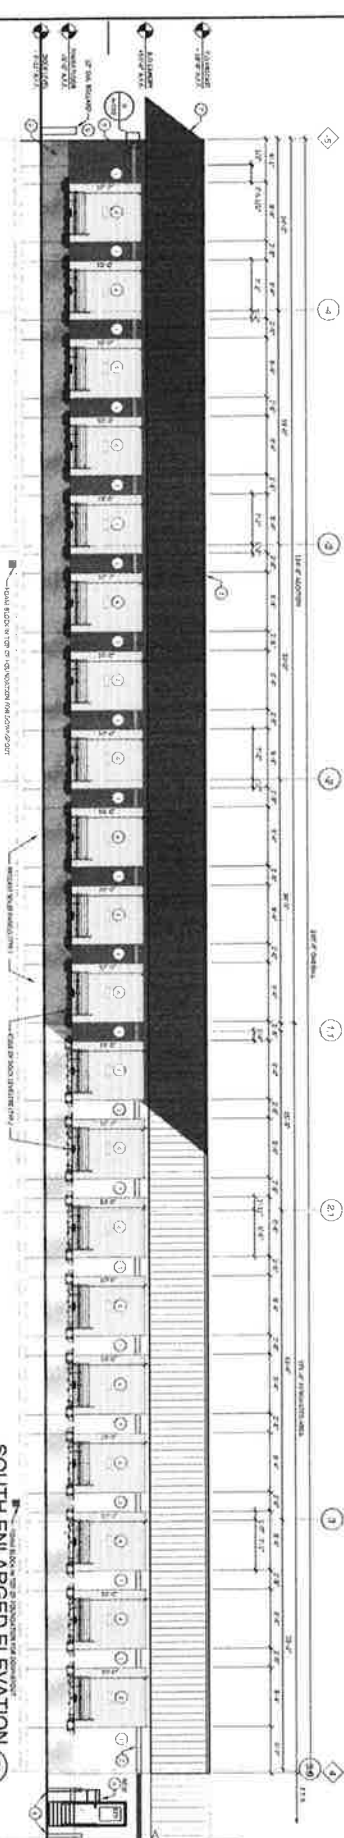


**SOUTH OVERALL ELEVATION**  
SCALE: 1/8" = 1'-0"

 

**NORTH ENLARGED ELEVATION**  
SCALE: 1/8" = 1'-0"

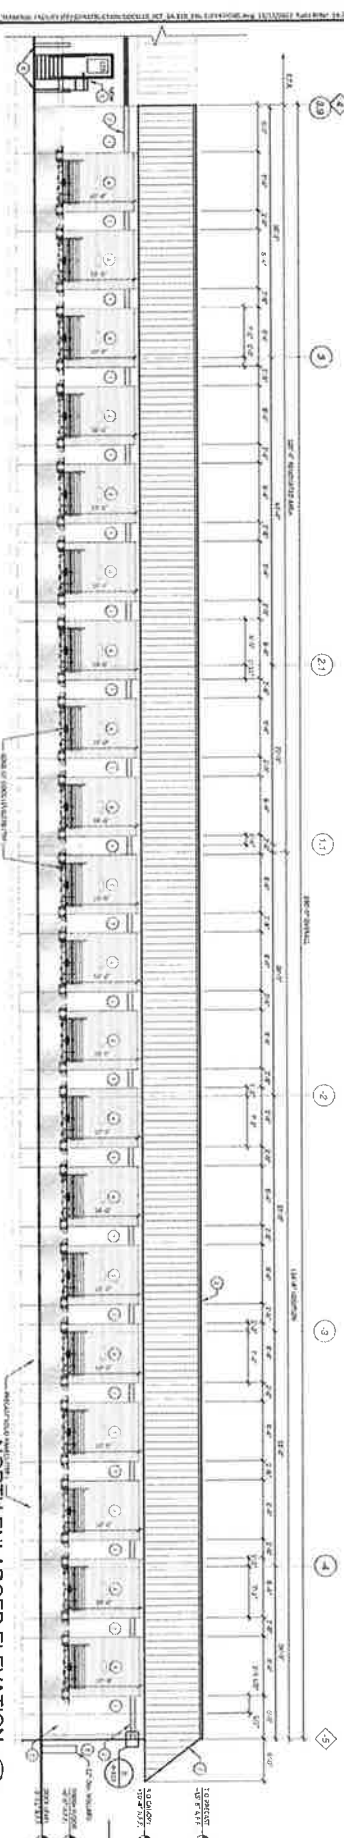

**NORTH OVERALL ELEVATION**  
SCALE: 1/8" = 1'-0"

 

ALL FREIGHT SERVICES SHALL BE PROVIDED BY A. DUKE PYLE. FREIGHT CHARGES WILL NOT BE ACCEPTED.

**A. DUK PYLE** - SOUTHTON  
DISTRIBUTION CENTER - EXTENSION  
#87 AIRCRAFT ROAD  
SOUTHTON, CT. 06489

TEL: (203) 288-5300  
FAX: (203) 288-5300  
WWW.ADPYLE.COM


**NOTICE**

THIS DRAWING IS THE PROPERTY OF A. DUK PYLE. IT IS TO BE USED ONLY FOR THE PROJECT AND SITE SPECIFICALLY IDENTIFIED HEREON. IT IS NOT TO BE REPRODUCED, COPIED, OR TRANSMITTED IN ANY FORM OR BY ANY MEANS, ELECTRONIC OR MECHANICAL, INCLUDING PHOTOCOPYING, RECORDING, OR BY ANY INFORMATION STORAGE AND RETRIEVAL SYSTEM, WITHOUT THE WRITTEN PERMISSION OF A. DUK PYLE.

DATE: 01/11/2011  
DRAWN BY: AD  
CHECKED BY: AD  
APPROVED BY: AD

**LEGEND**

- 1. FINISH: CONCRETE
- 2. FINISH: BRICK
- 3. FINISH: STUCCO
- 4. FINISH: METAL ROOFING
- 5. FINISH: ASPHALT ROOFING
- 6. FINISH: SHINGLE ROOFING
- 7. FINISH: CLAY TILE ROOFING
- 8. FINISH: SLATE ROOFING
- 9. FINISH: RUBBER ROOFING
- 10. FINISH: GREEN ROOFING
- 11. FINISH: BURR ROOFING
- 12. FINISH: BURR ROOFING
- 13. FINISH: BURR ROOFING
- 14. FINISH: BURR ROOFING
- 15. FINISH: BURR ROOFING

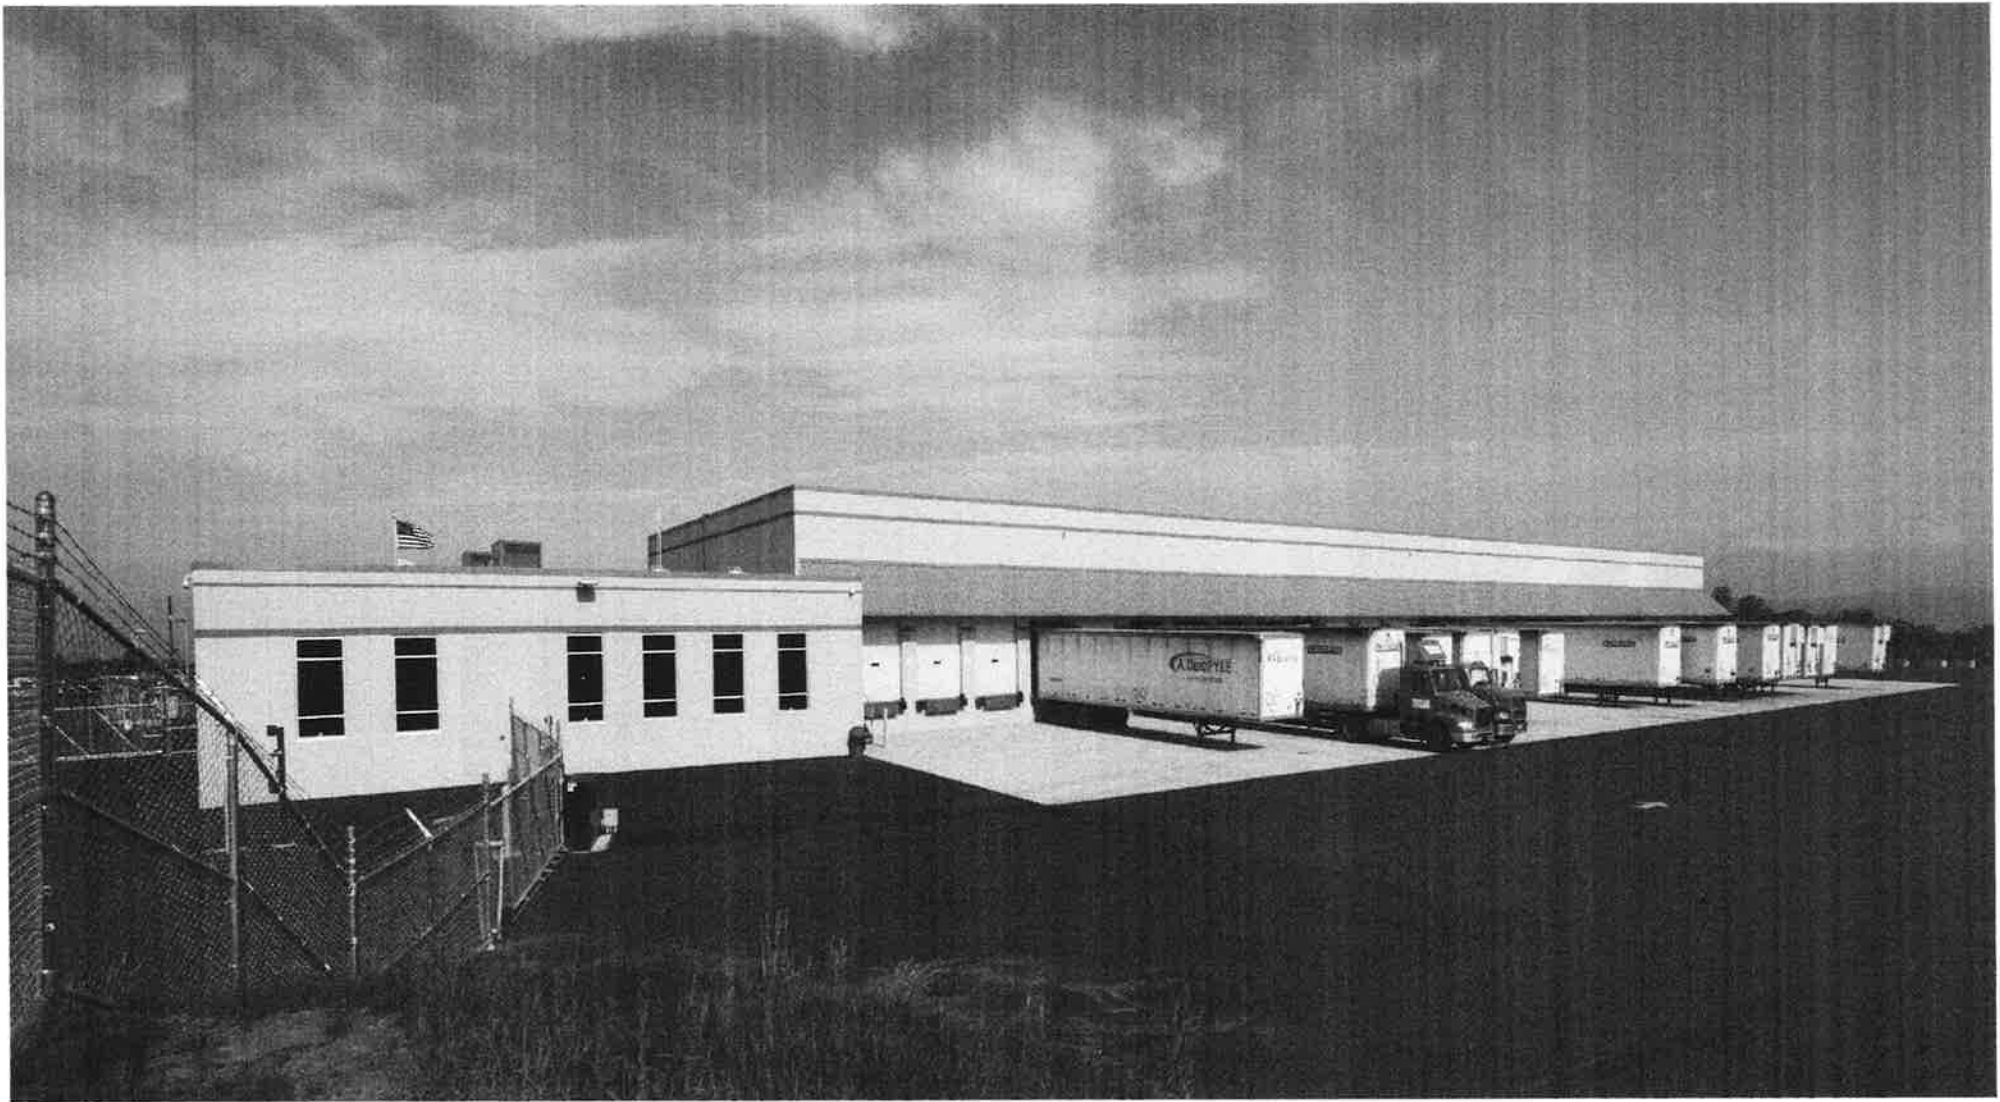

09 March, 2023

TERMINAL



Southington, CT



09 March, 2023

TERMINAL



Southington, CT




09 March, 2023

TERMINAL



Southington, CT



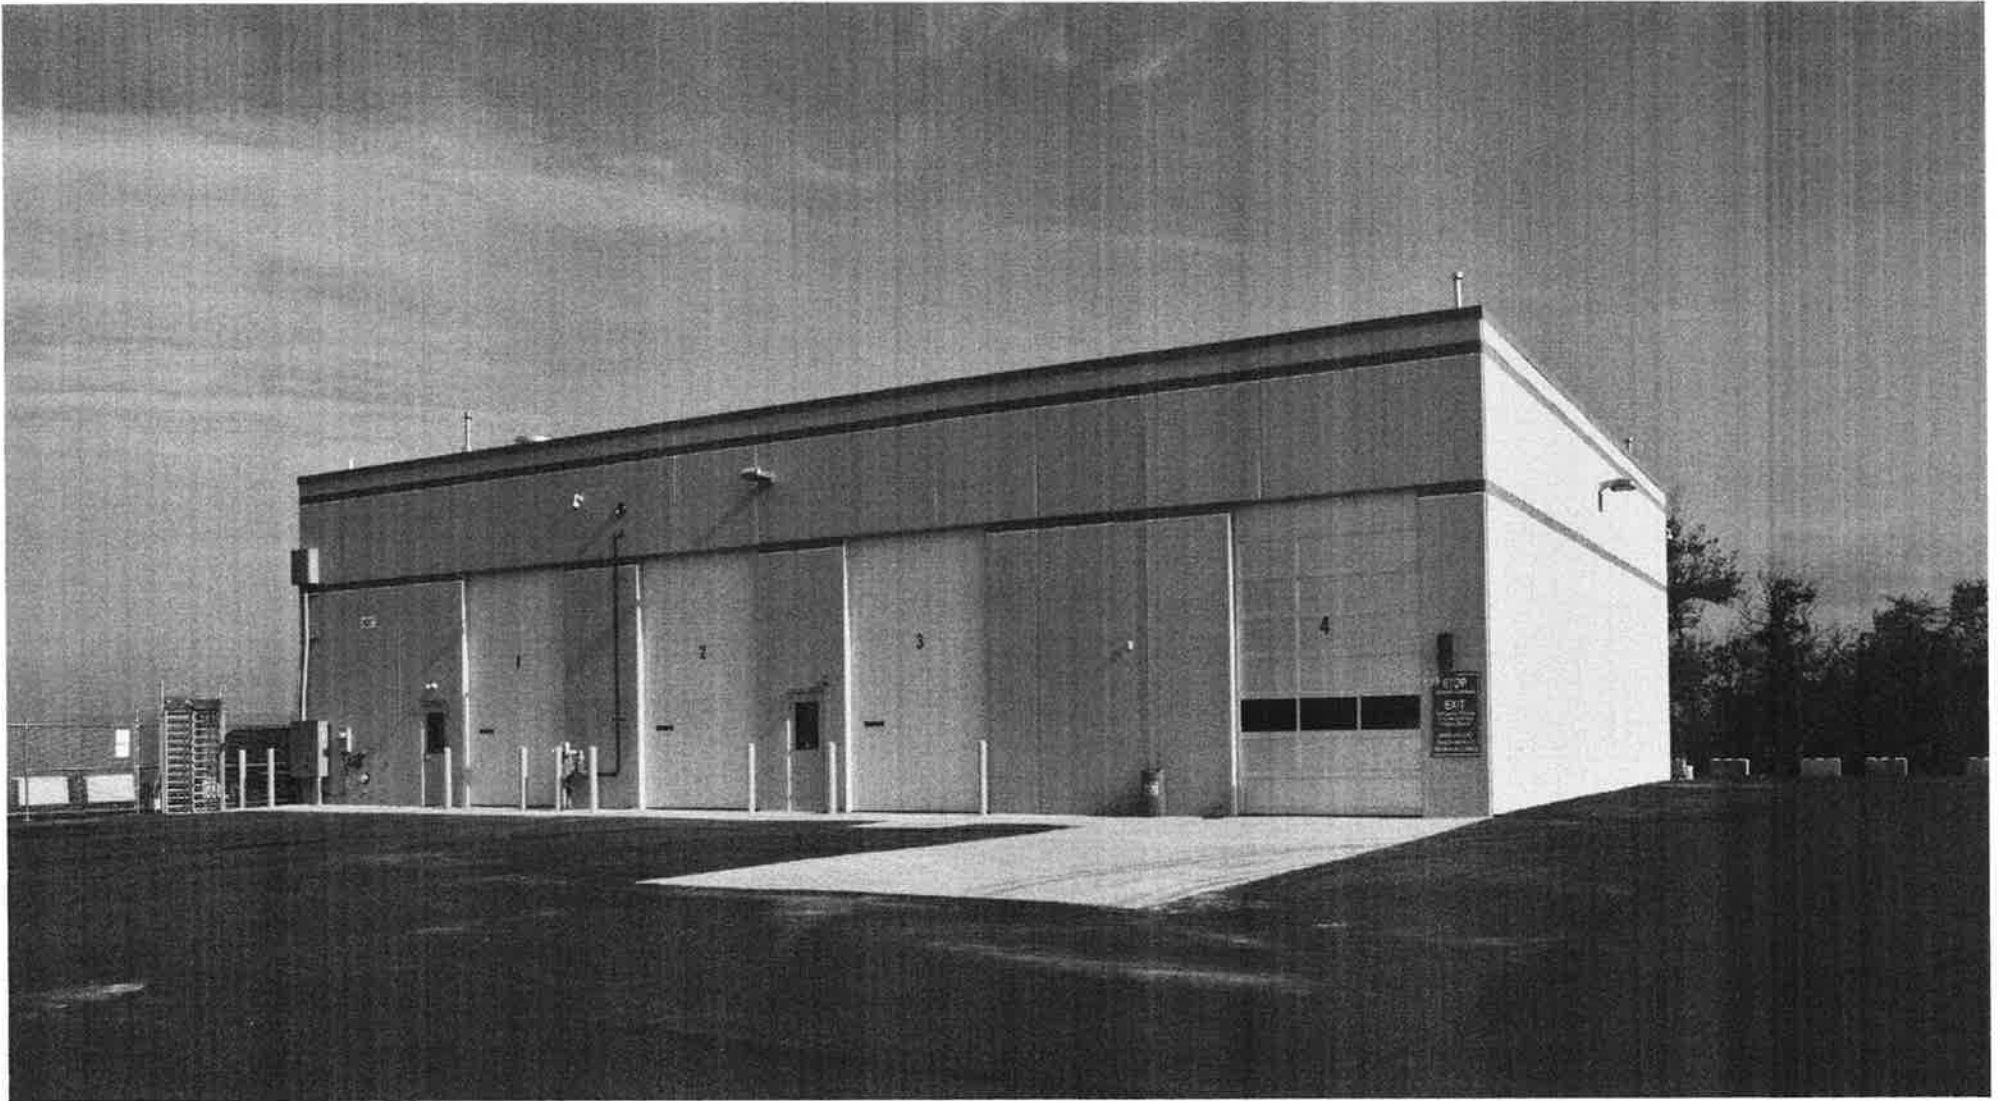

09 March, 2023

## MAINTENANCE BUILDING



Southington, CT