



Gauntlet Gray




PANTONE
158 C

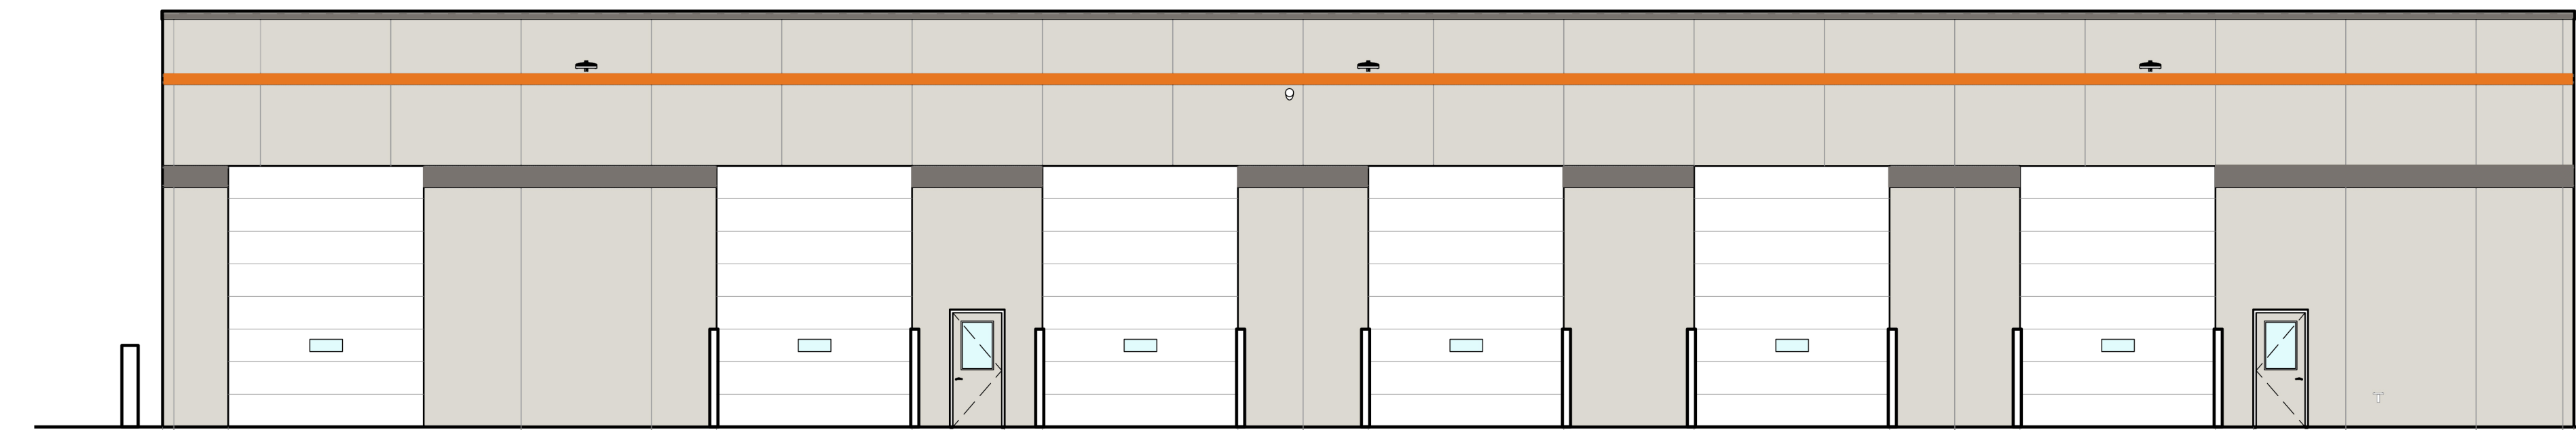


WEST ELEVATION

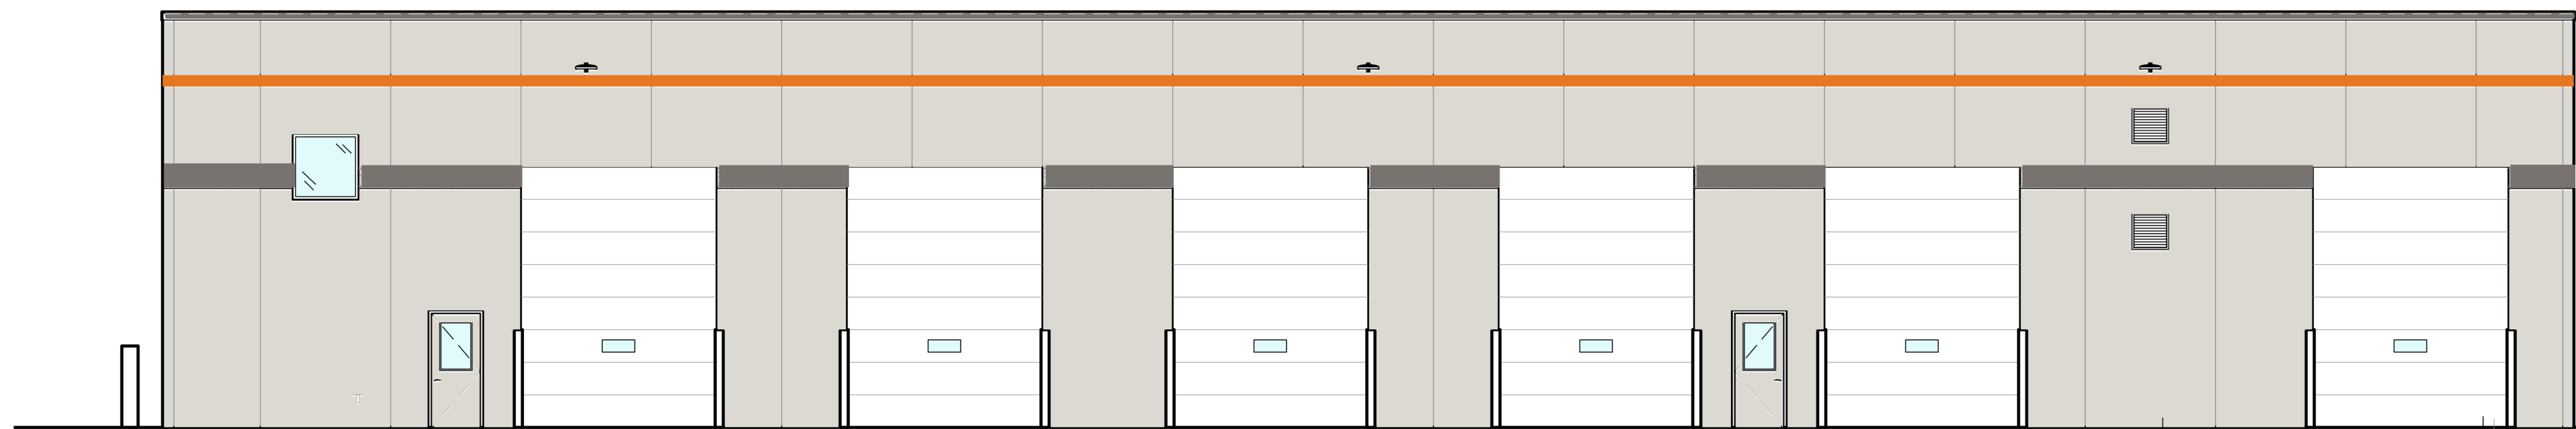

EAST ELEVATION

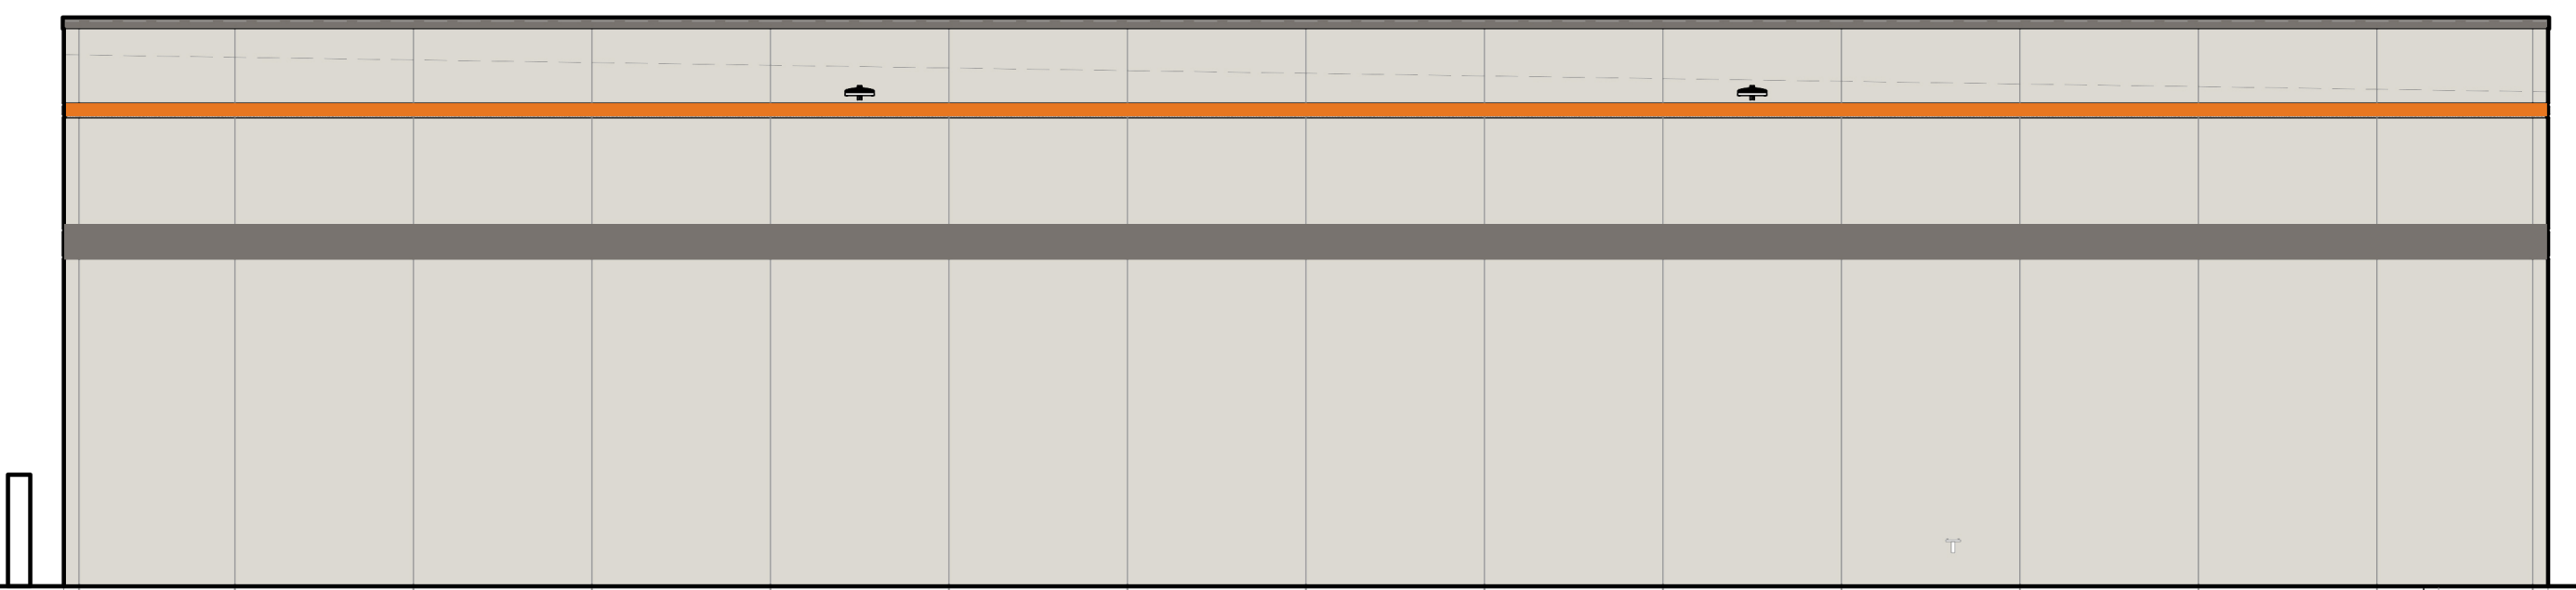

NORTH ELEVATION

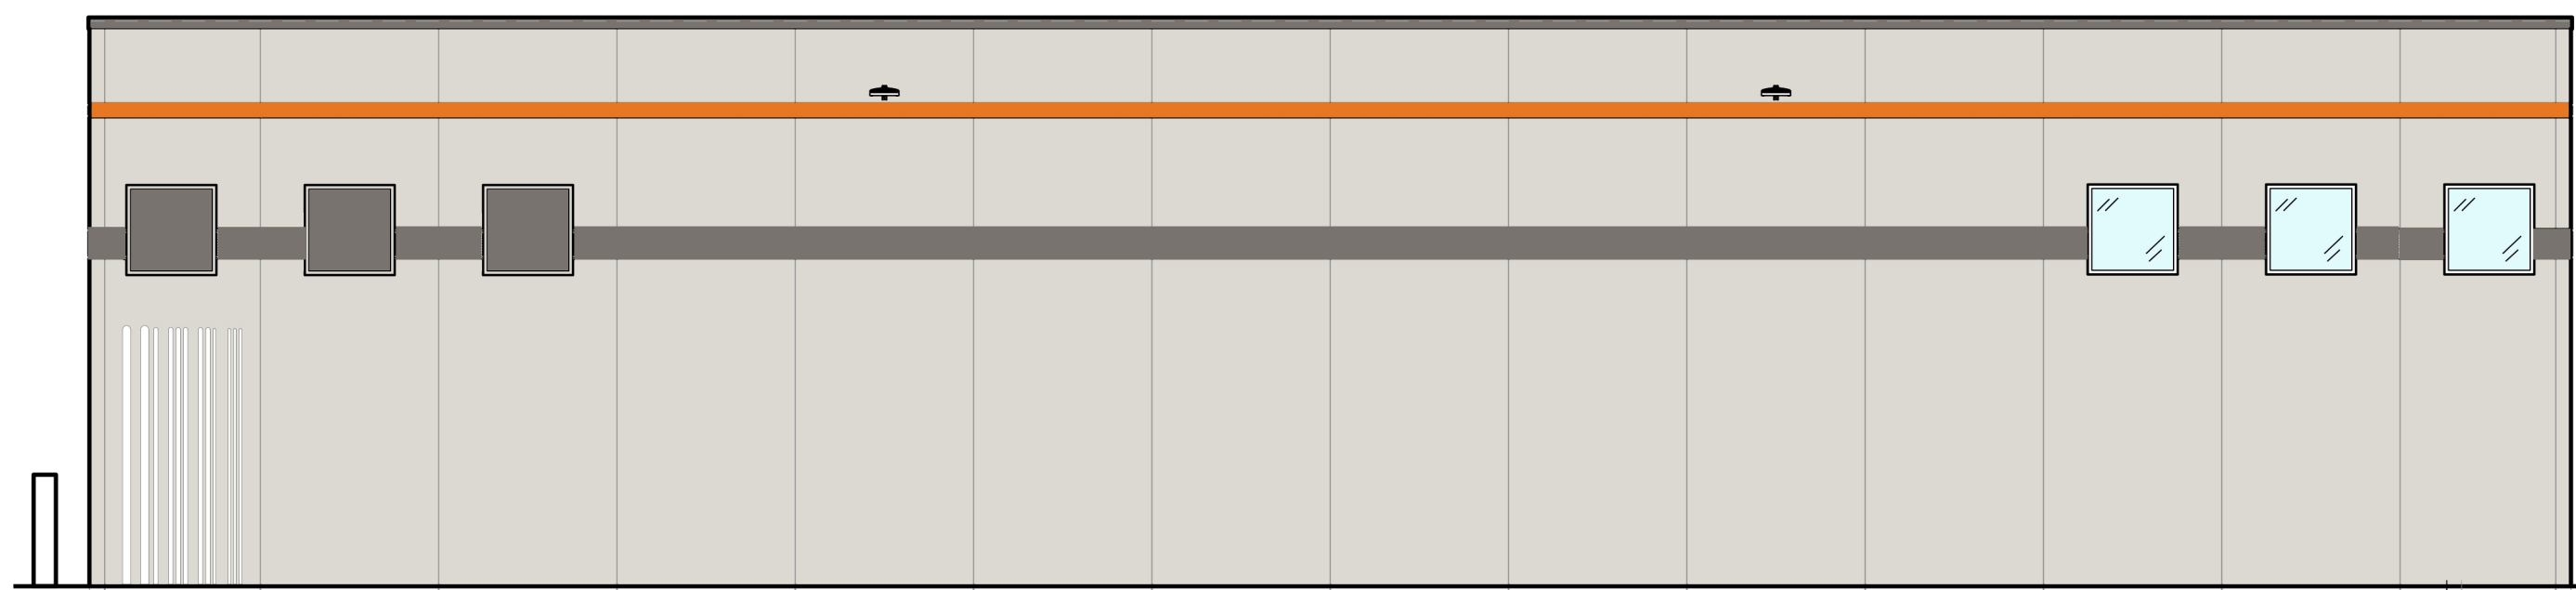

SOUTH ELEVATION

own By	
cked By	
ect Number	22-00-50

02-17-2023
PERMIT SET

[illegible]

-SOUTHINGTON
NEW MAINTENANCE BUILDING
#87 AIRCRAFT ROAD
SOUTHINGTON, CT. 06489

ELEVATIONS
DRAWING NO:
2A-300

ALL FREIGHT SERVICES SHALL BE PROVIDED BY A. DUKE PYLE. FREIGHT CHARGES WILL NOT BE ACCEPTED.