

4/24/2022 3:52:59 PM S:\Shared Folders\new server location\COMPUTER INFORMATION\current projects\Starling - Southington CT\CD\Starling Physician Southington CT Shell.rvt



Job.No. my-xxxx


Schadler Selna associates, p.c.
architecture • planning • interiors
5 waterville road, Farmington, ct 06032
(860) 677-9620
hsa-architects.com

STARLING PHYSICIANS
MEDICAL OFFICE BUILDING
1908 WEST STREET
SOUTHINGTON CT

REVISION		
NO	DESC	DATE
NOT FOR CONSTRUCTION		
RENDERING	SCALE:	
	DATE ISSUED: 4-24-2022	
A-101.1		

S:\Shared Folders\new server location\COMPUTER INFORMATION\current projects\Starling - Southington CT\CD\Starling Physician Southington CT\Shell.rvt 4/29/2022 3:20:22 PM

1 FIRST FLOOR
3/32" = 1'-0"

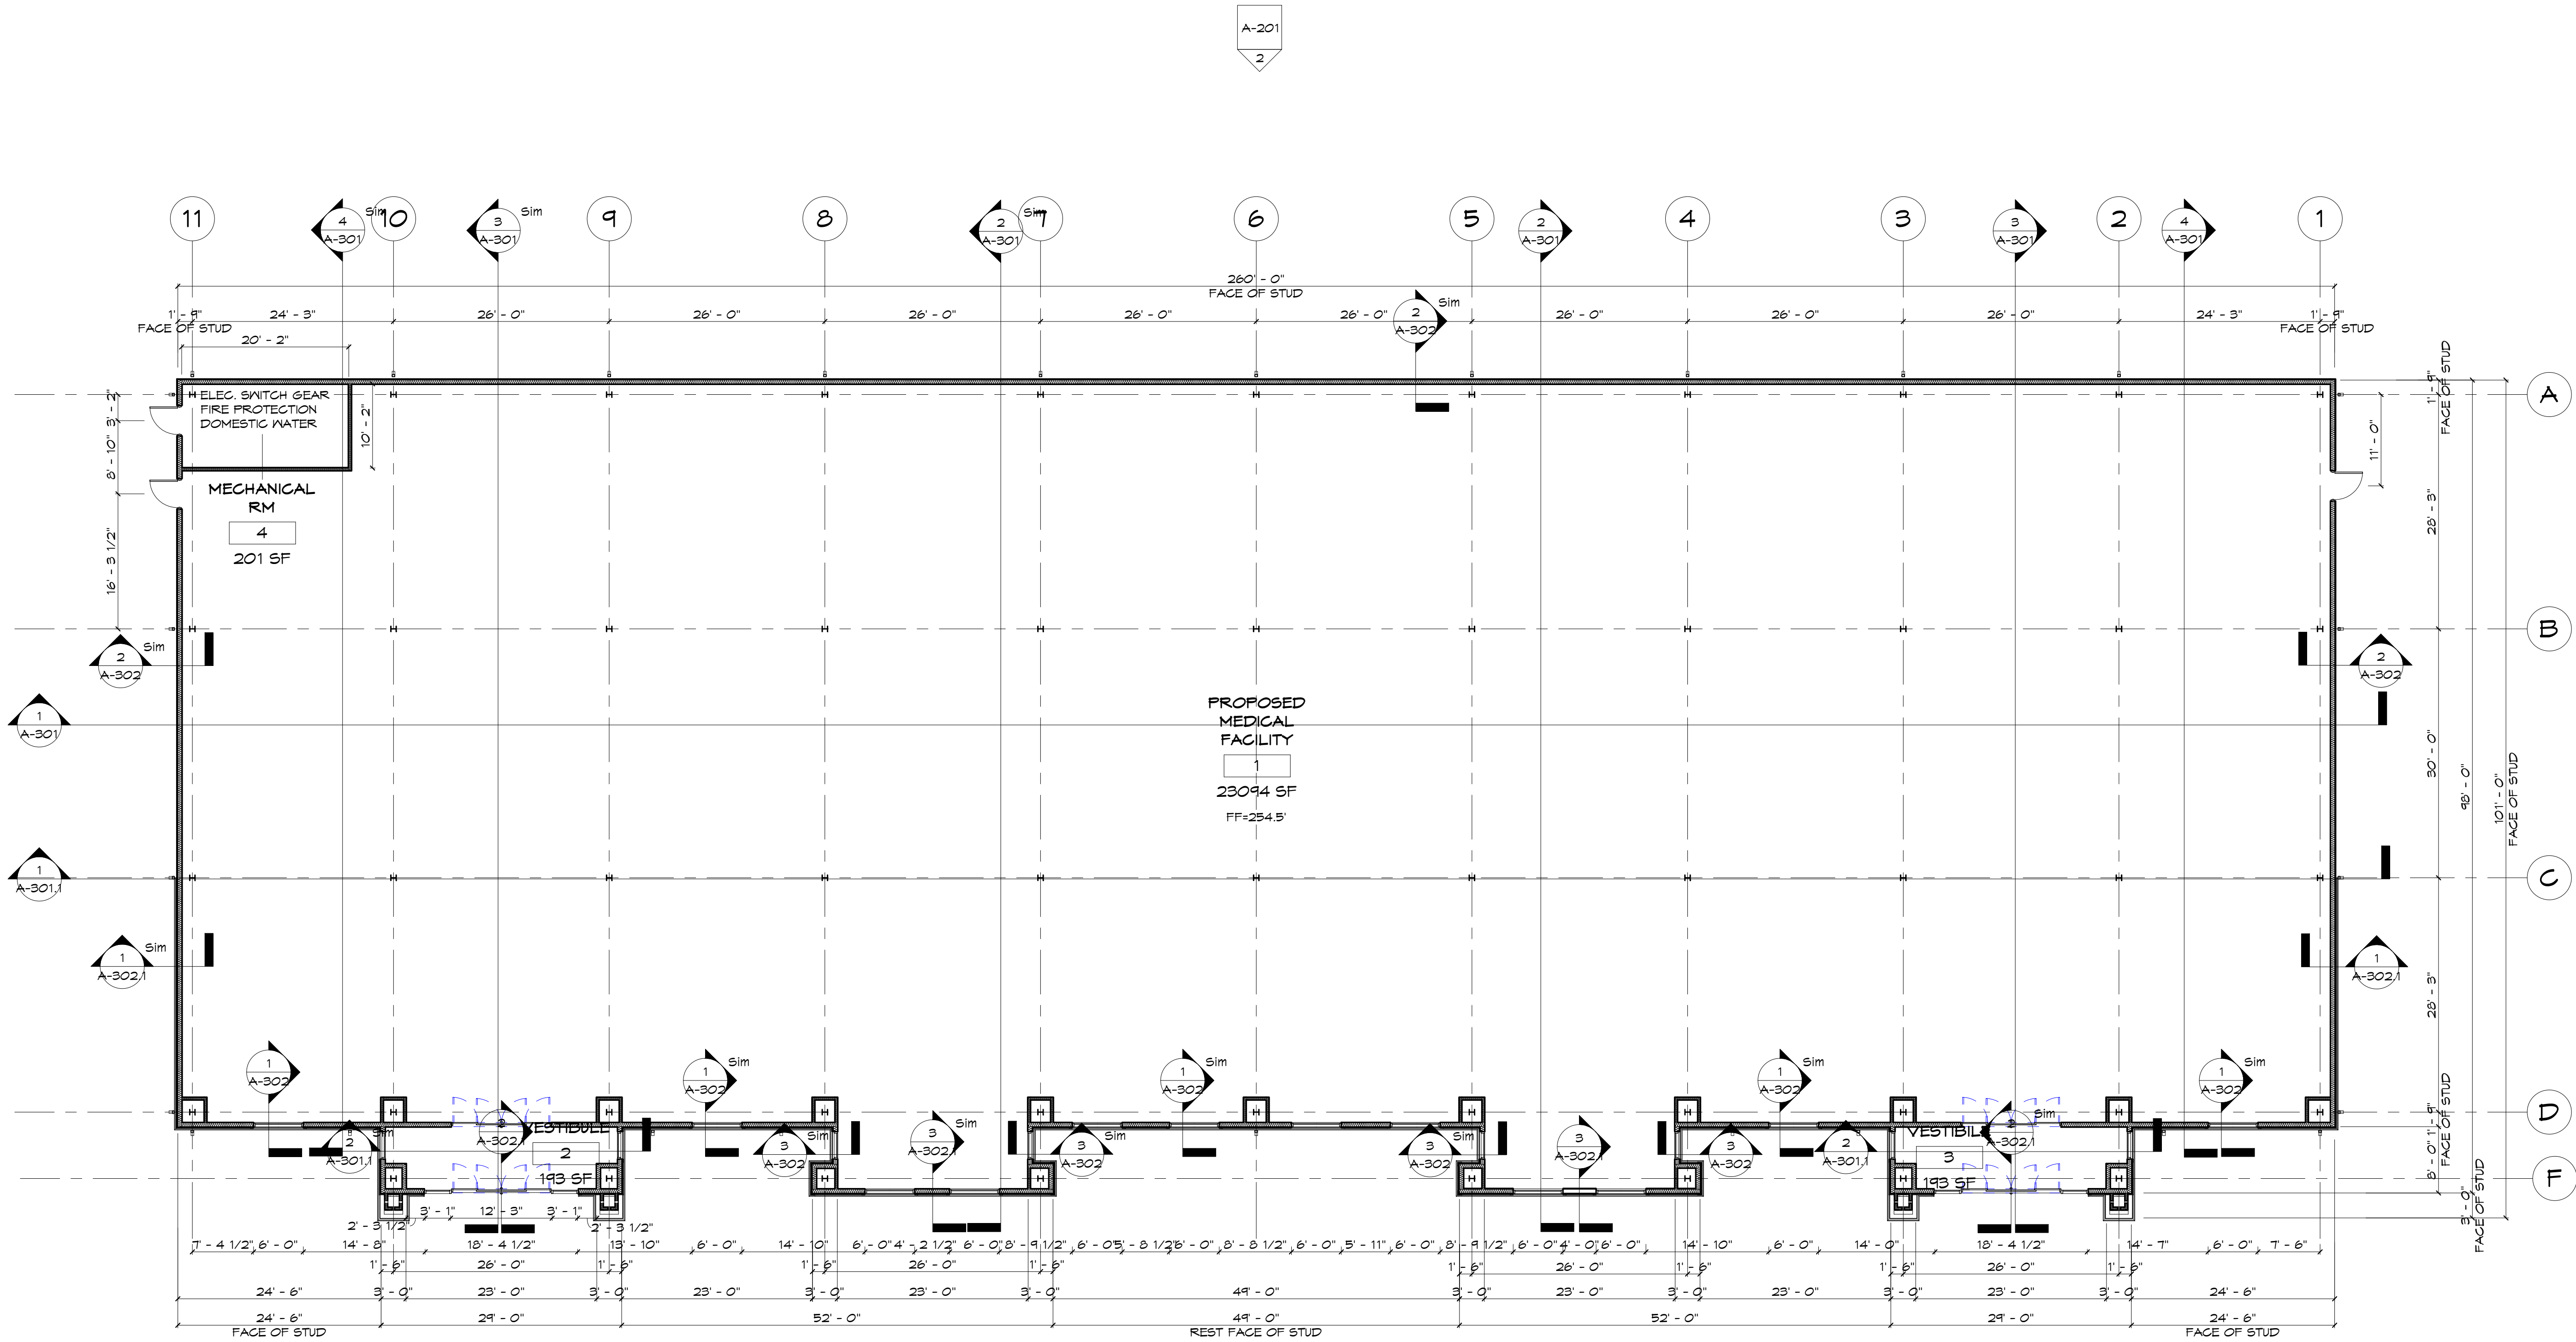

STARLING PHYSICIANS
MEDICAL OFFICE BUILDING

1908 WEST STREET
SOUTHINGTON CT

REVISION
NO. DESC. DATE

NOT FOR
CONSTRUCTION

FIRST FLOOR PLAN

DATE ISSUED:
9-29-2022


SCALE:
3/32" = 1'-0"

A-101

Schadler Seinau associates, p.c.
architecture • planning • interiors
5 waterville road, farmington, ct 06032
(860) 677-9620
hsa-architects.com



Job No. mmy-xxxx

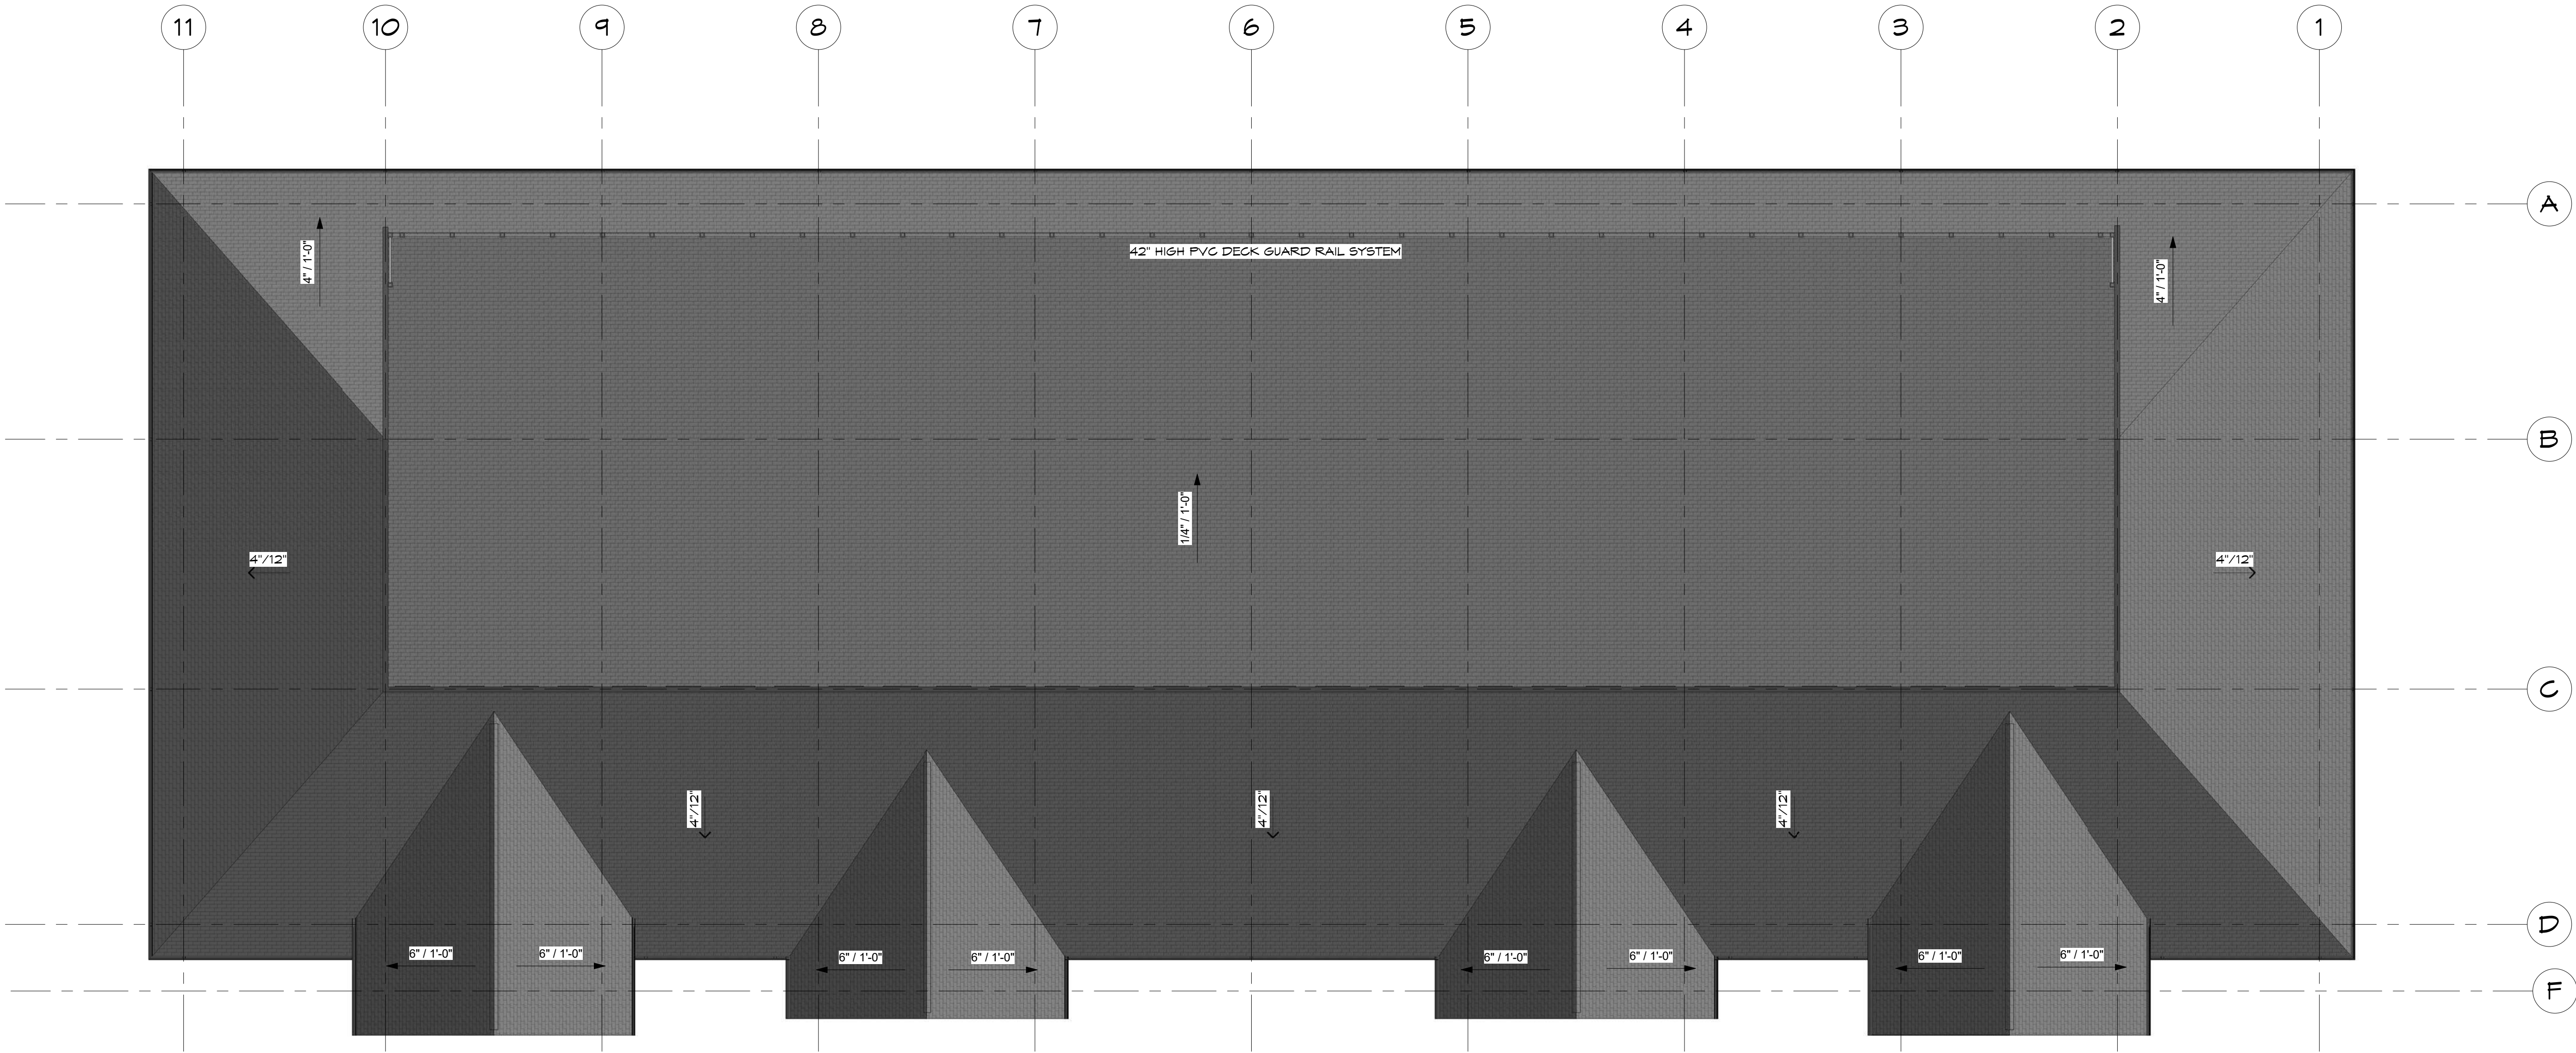

1 ROOF PLAN
3/32" = 1'-0"

Job No. mm-xxxx

Schadler Seinau associates, p.c.
architecture • planning • interiors
5 waterville road, farmington, ct 06032
(860) 677-9620
hsa-architects.com



STARLING PHYSICIANS
MEDICAL OFFICE BUILDING
1908 WEST STREET
SOUTHINGTON CT

REVISION
NO DESC DATE

NOT FOR
CONSTRUCTION


ROOF PLAN

DATE ISSUED:
9-29-2022


SCALE:
3/32" = 1'-0"

A-103


S:\Shared Folders\new server location\COMPUTER INFORMATION\current projects\Starling - Southington CT\CD\Starling Physician Southington CT\Shell.rvt 9/29/2022 3:24:10 PM

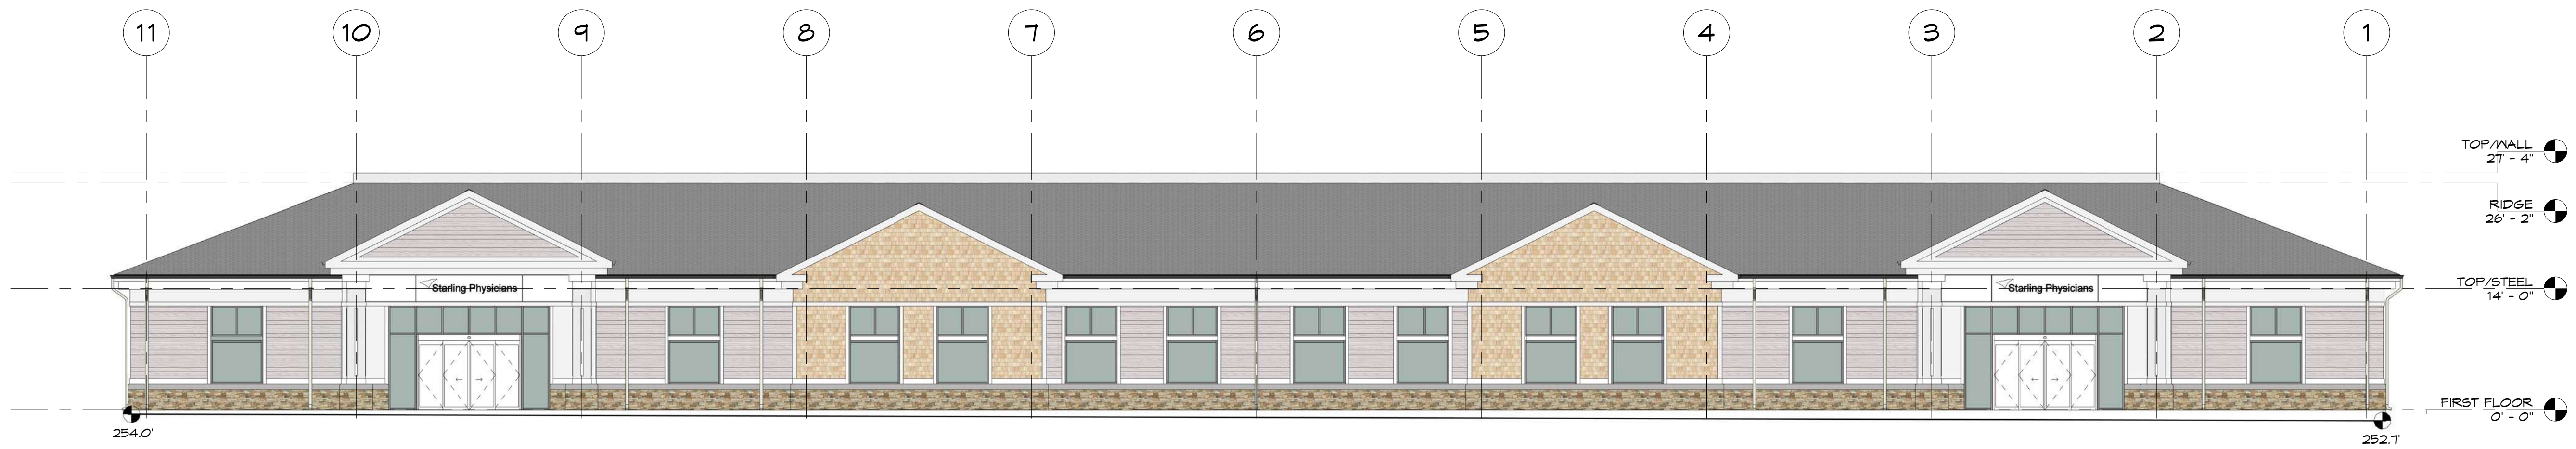


1 EAST ELEVATION
3/32" = 1'-0"

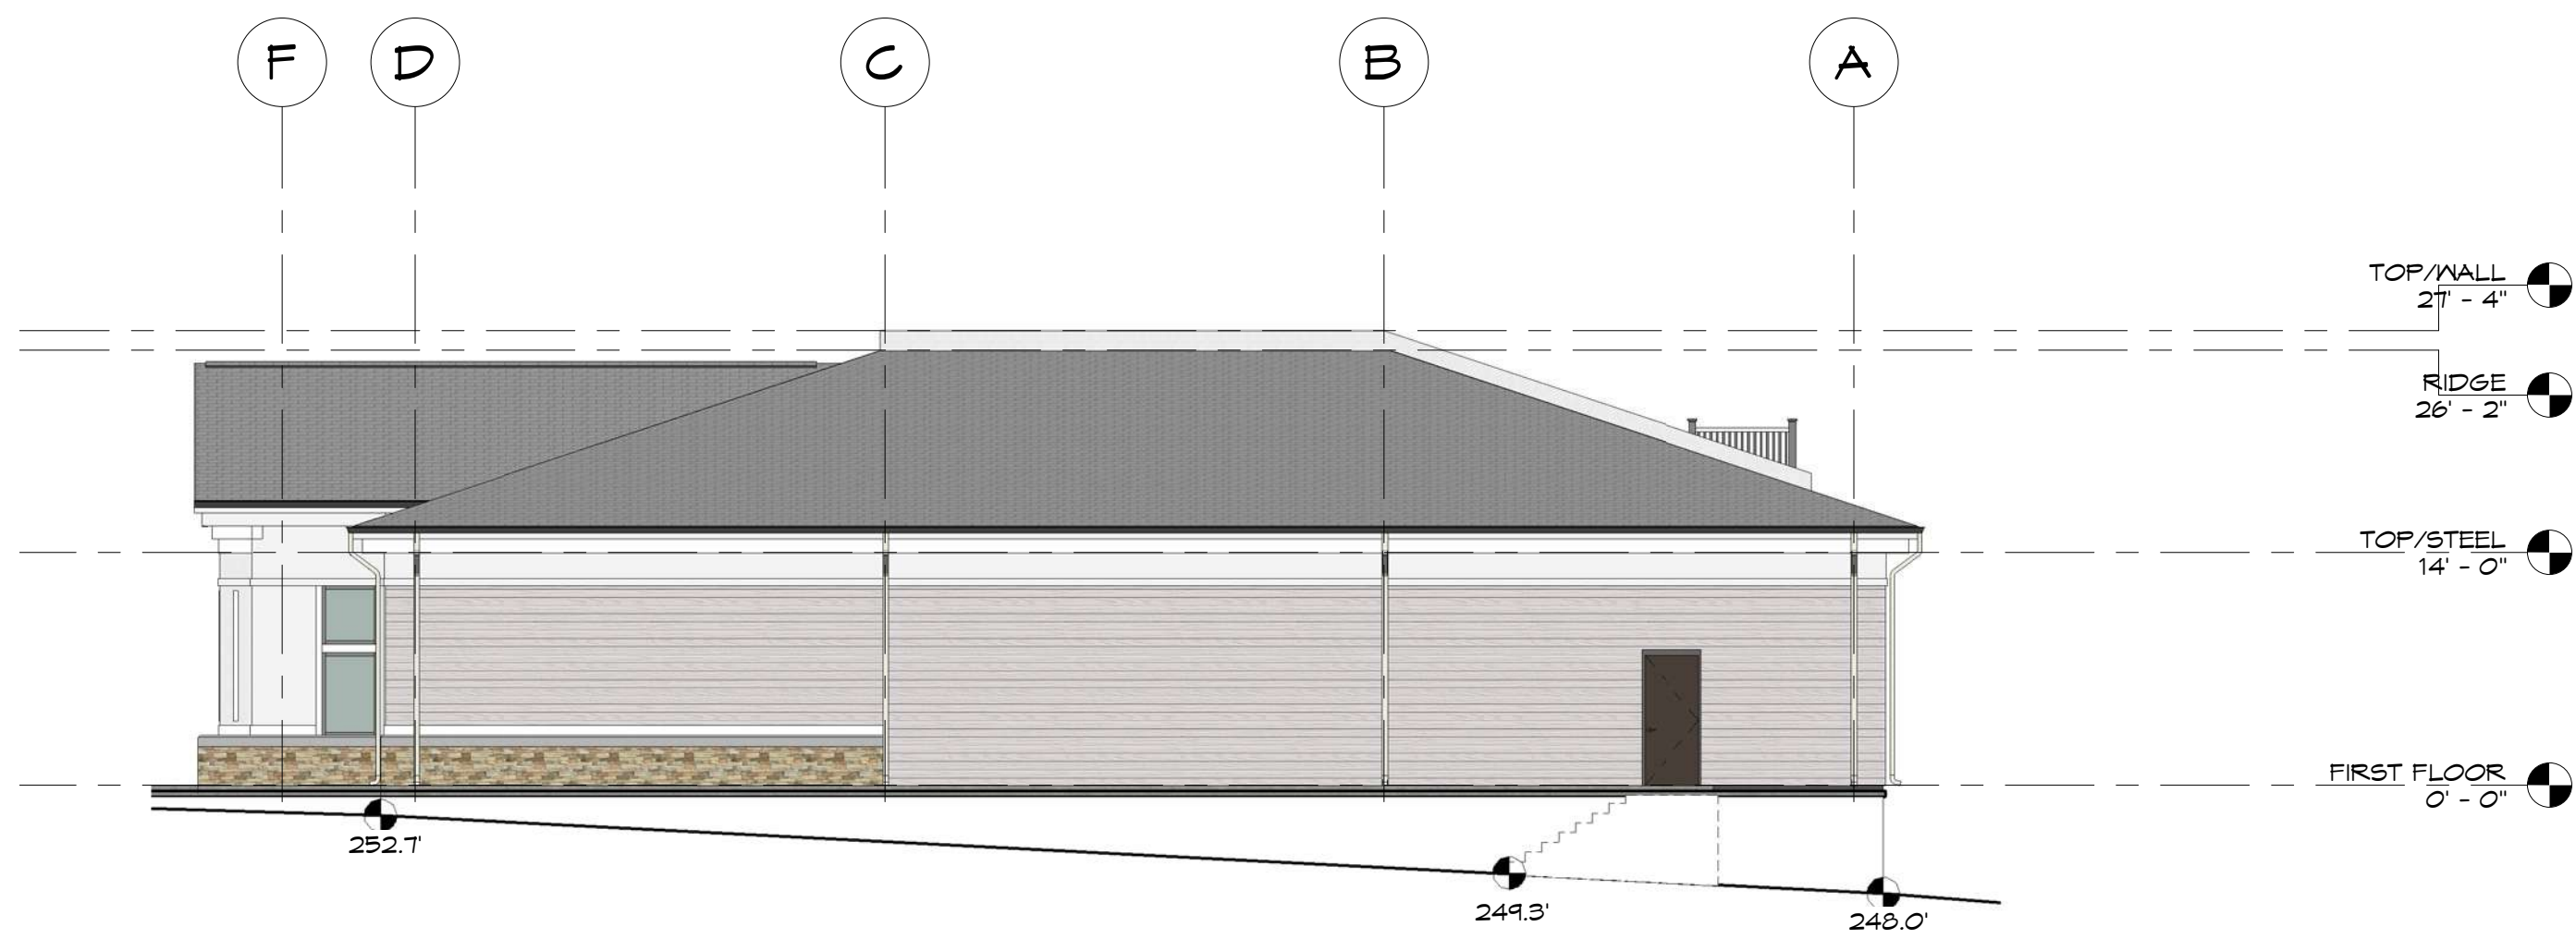

3 NORTH ELEVATION
3/32" = 1'-0"

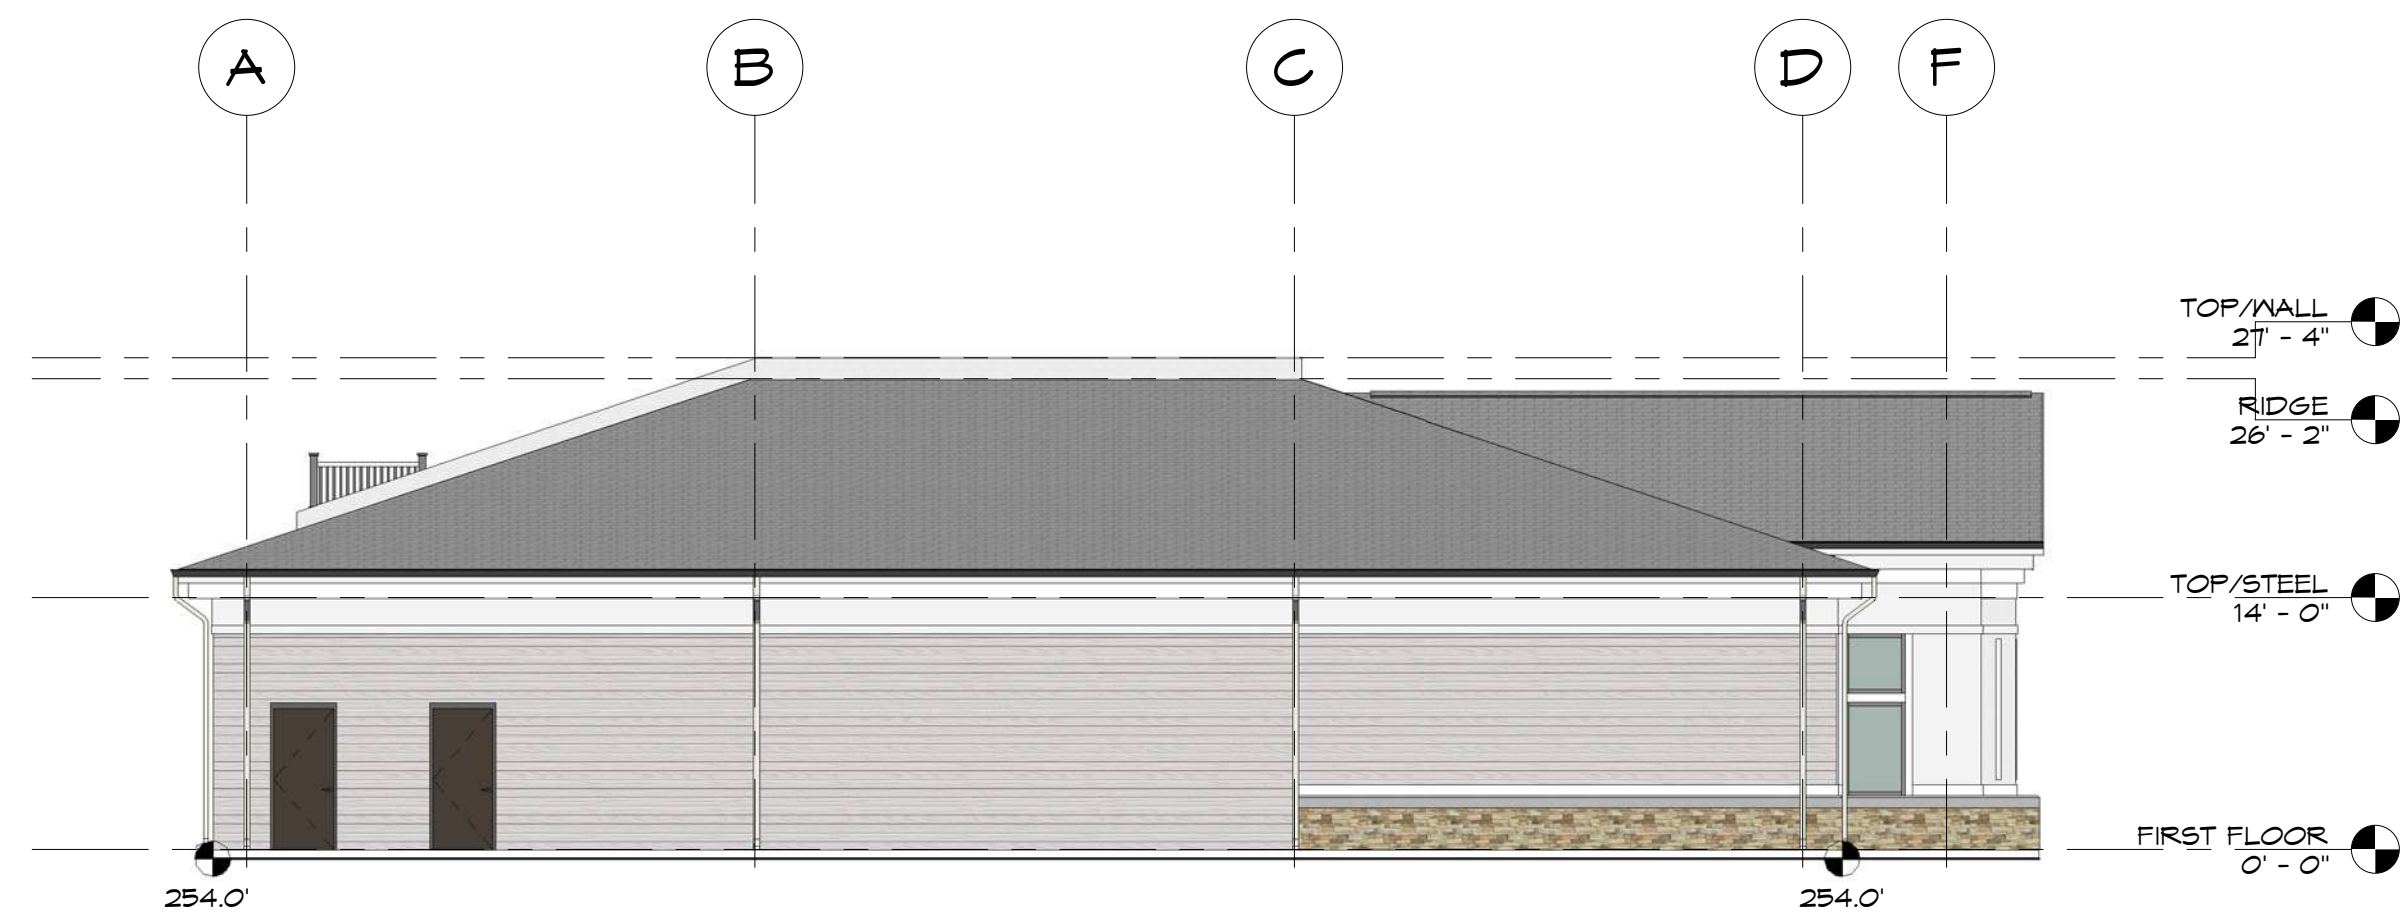

4 SOUTH ELEVATION
3/32" = 1'-0"

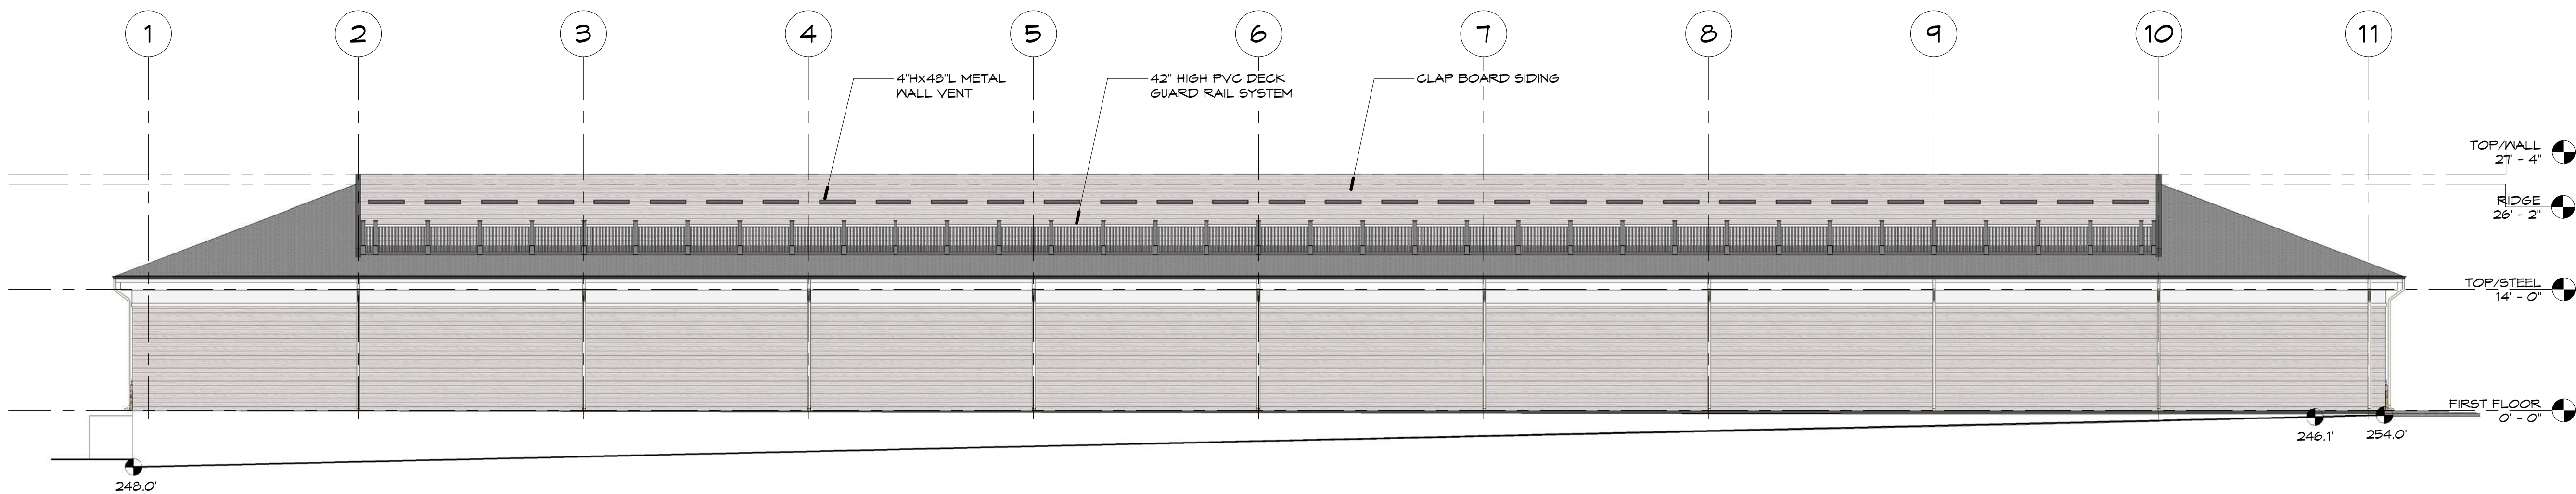

2 WEST ELEVATION
3/32" = 1'-0"

Job.No. myr-xxxx

Schadler Seinau associates, p.c.
architecture • planning • interiors
5 waterville road, farmington, ct 06032
(860) 677-9620
hsa-architects.com



STARLING PHYSICIANS
MEDICAL OFFICE BUILDING
1908 WEST STREET
SOUTHINGTON CT

REVISION

NO	DESC	DATE
----	------	------

NOT FOR
CONSTRUCTION

ELEVATIONS

SCALE:
3/32" = 1'-0"

DATE ISSUED:
9-29-2022

A-201