



2018
CITY OF STURGEON BAY
TEXAS ST

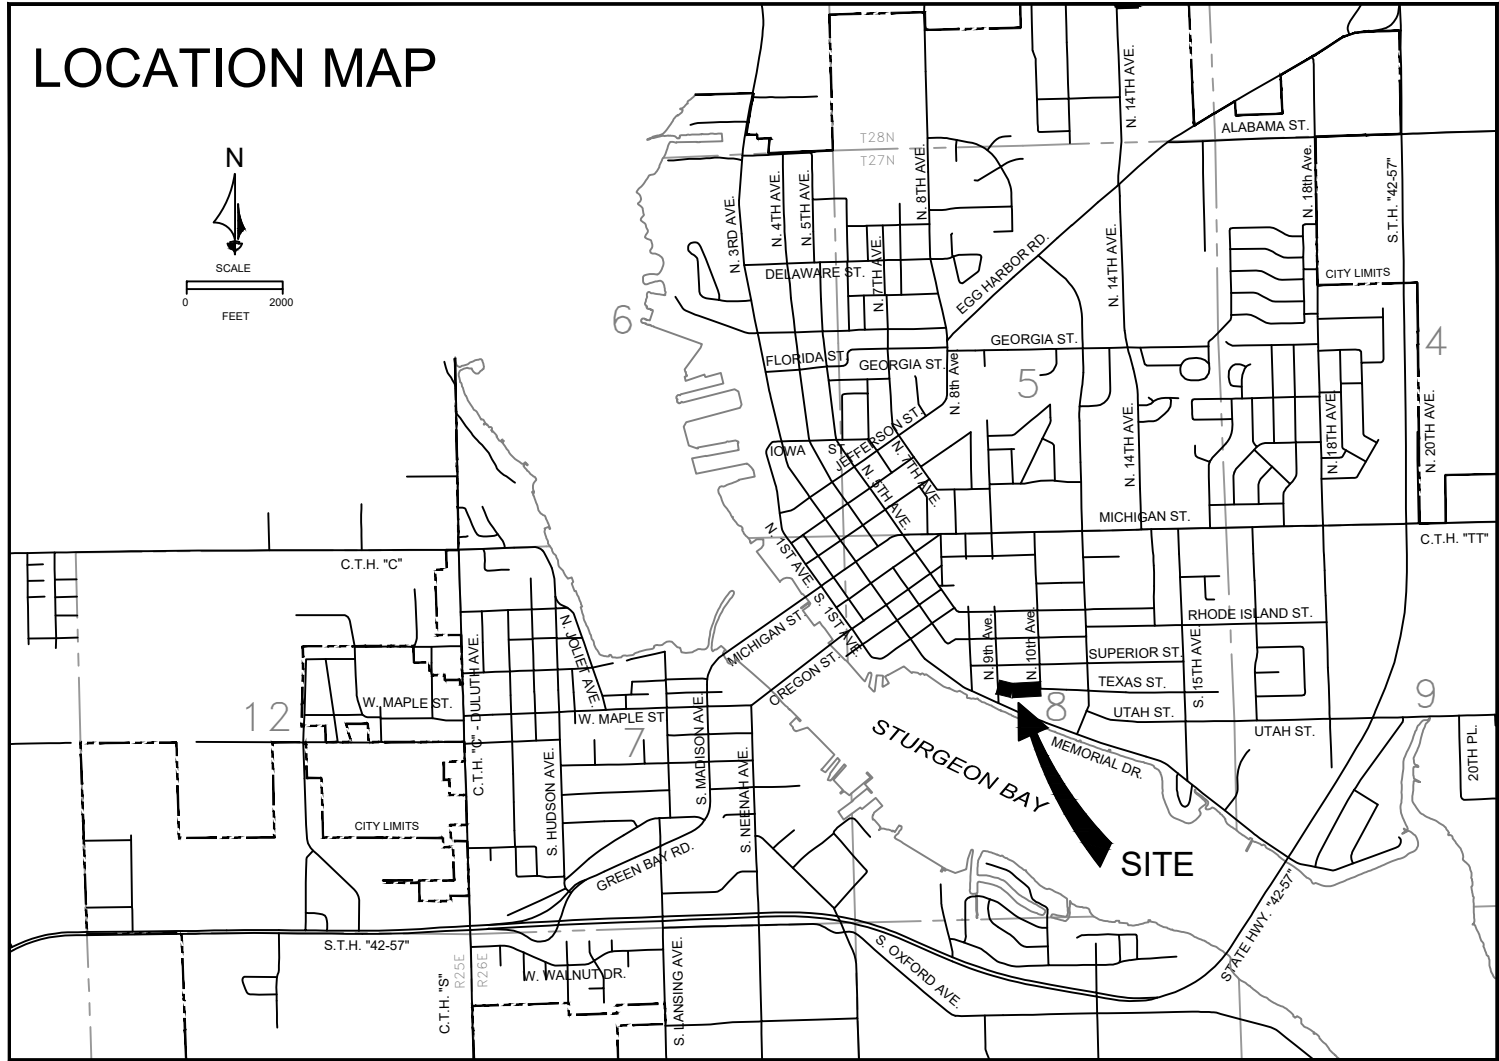

ABBREVIATIONS:

MH	SANITARY MANHOLE
S	SANITARY SEWER
W	WATER LINE
WV	WATER VALVE
GV	GATE VALVE
WS	WATER SERVICE
CS	CURB STOP
DI	DUCTILE IRON
CI	CAST IRON
PVC	POLYVINYL CHLORIDE
TRA	TRANSITE
CONC	CONCRETE
CB	CATCH BASIN
ST	STORM SEWER
STMH	STORM MANHOLE
INL	STORM INLET
UP	UTILITY POLE
T	TELEPHONE LINE
GAS	GAS LINE
GAS VLV	GAS VALVE
REM	REMOVE
SW	SIDEWALK
C-L	CENTERLINE
F-L	FLOW LINE
ABAND	ABANDON

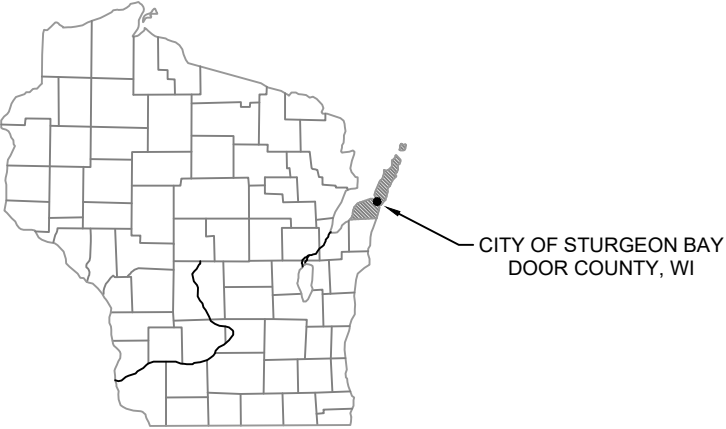



INDEX

SHEET NO.


- | | |
|---|--|
| 1 | TRAFFIC CONTROL & INLET PROTECTION |
| 2 | PLAN & PROFILE- 0+00 TO 3+00 & TYPICAL SECTION |
| 3 | PLAN & PROFILE- 3+00 TO 6+50 |
| 4 | SANITARY SEWER & WATER DETAILS |
| 5 | CURB, DRIVEWAY & STORM SEWER DETAILS |




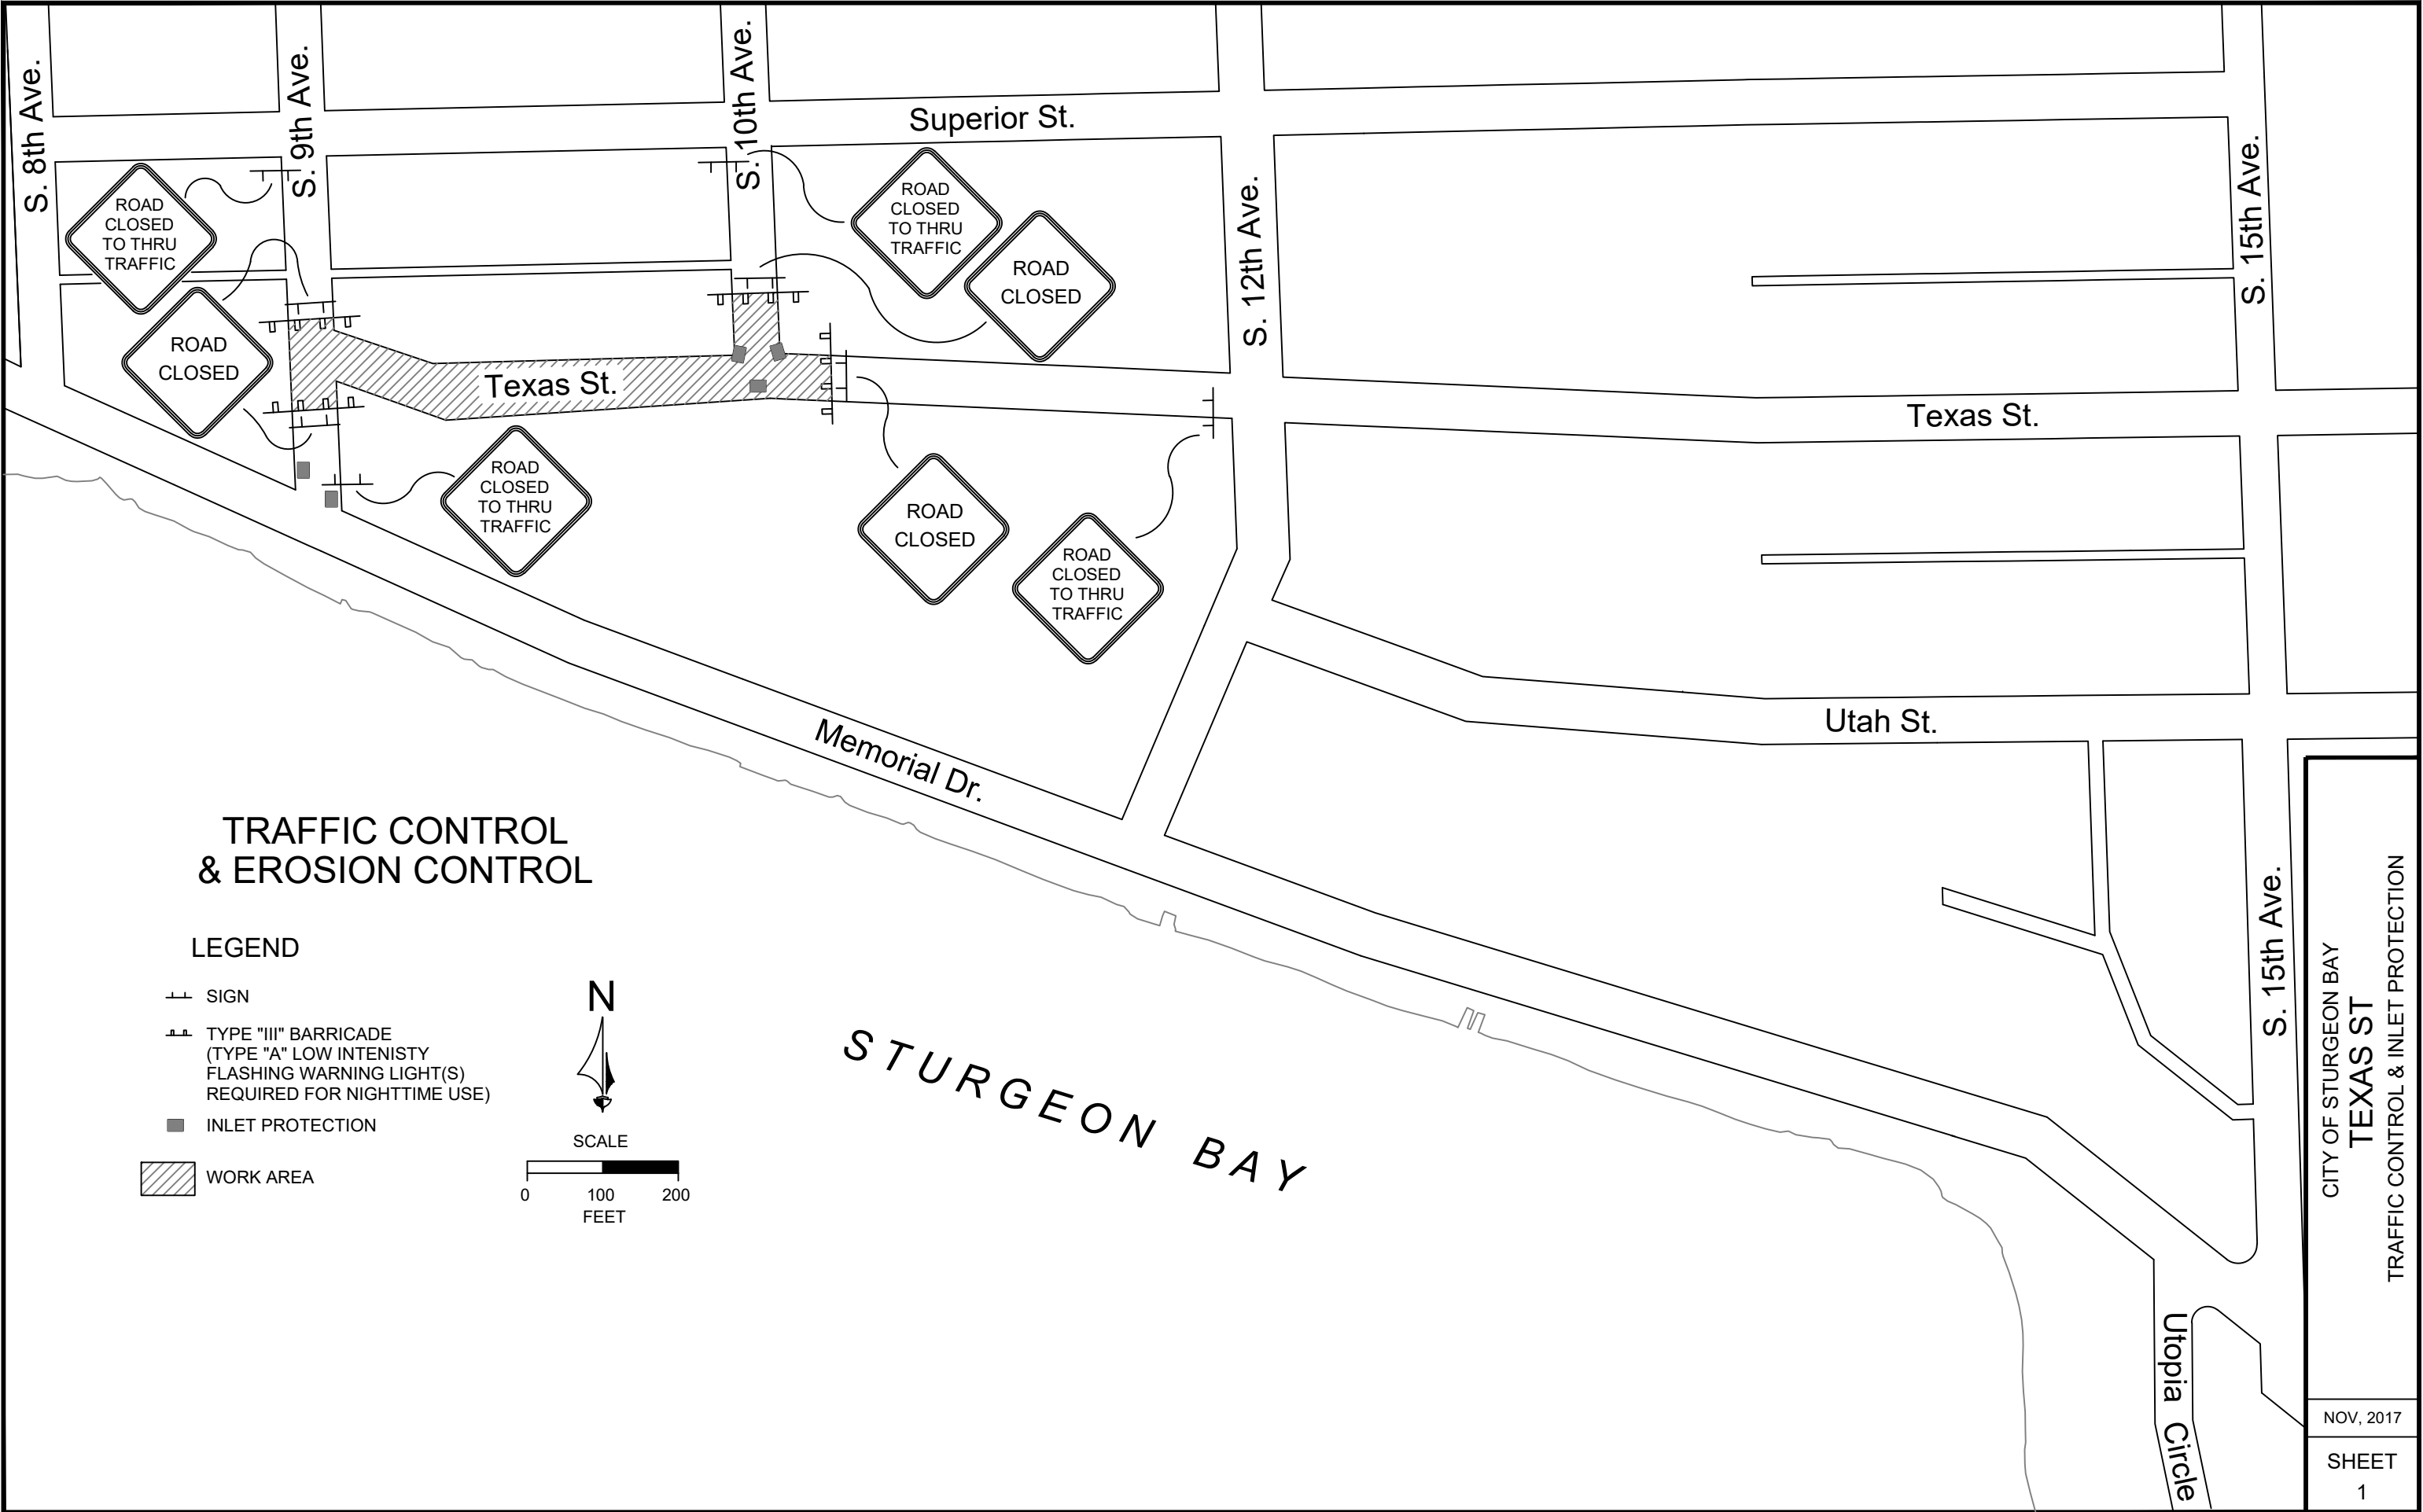

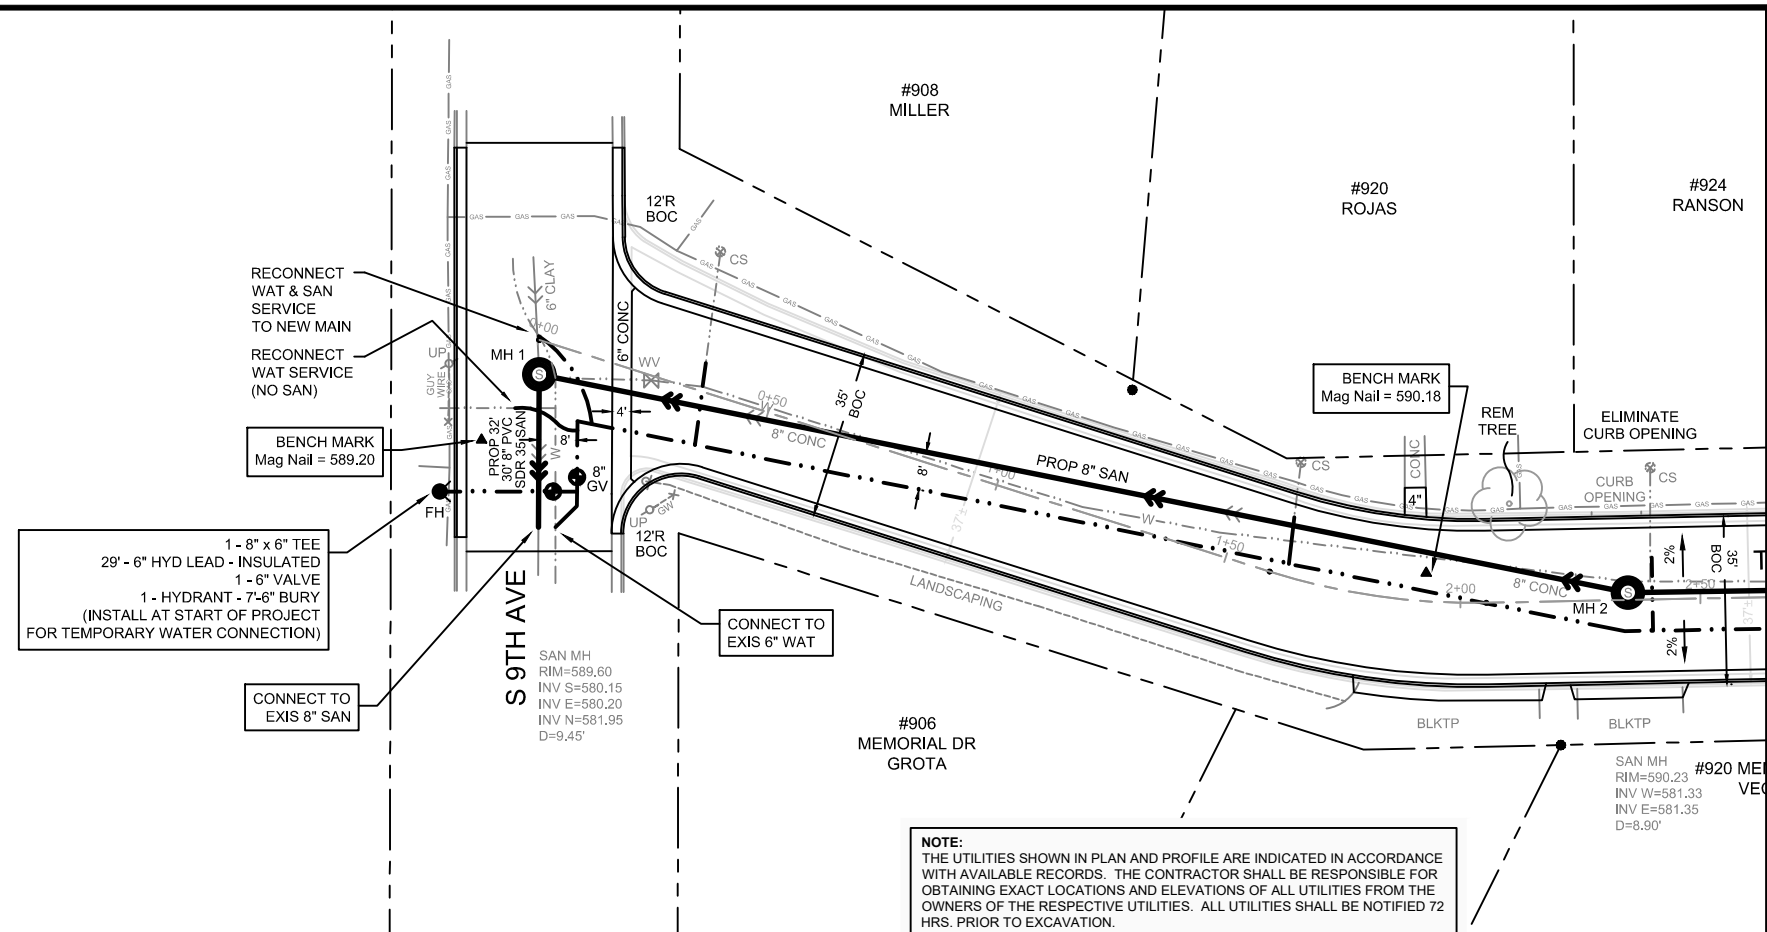


- # PLAN & PROFILE TEXAS ST

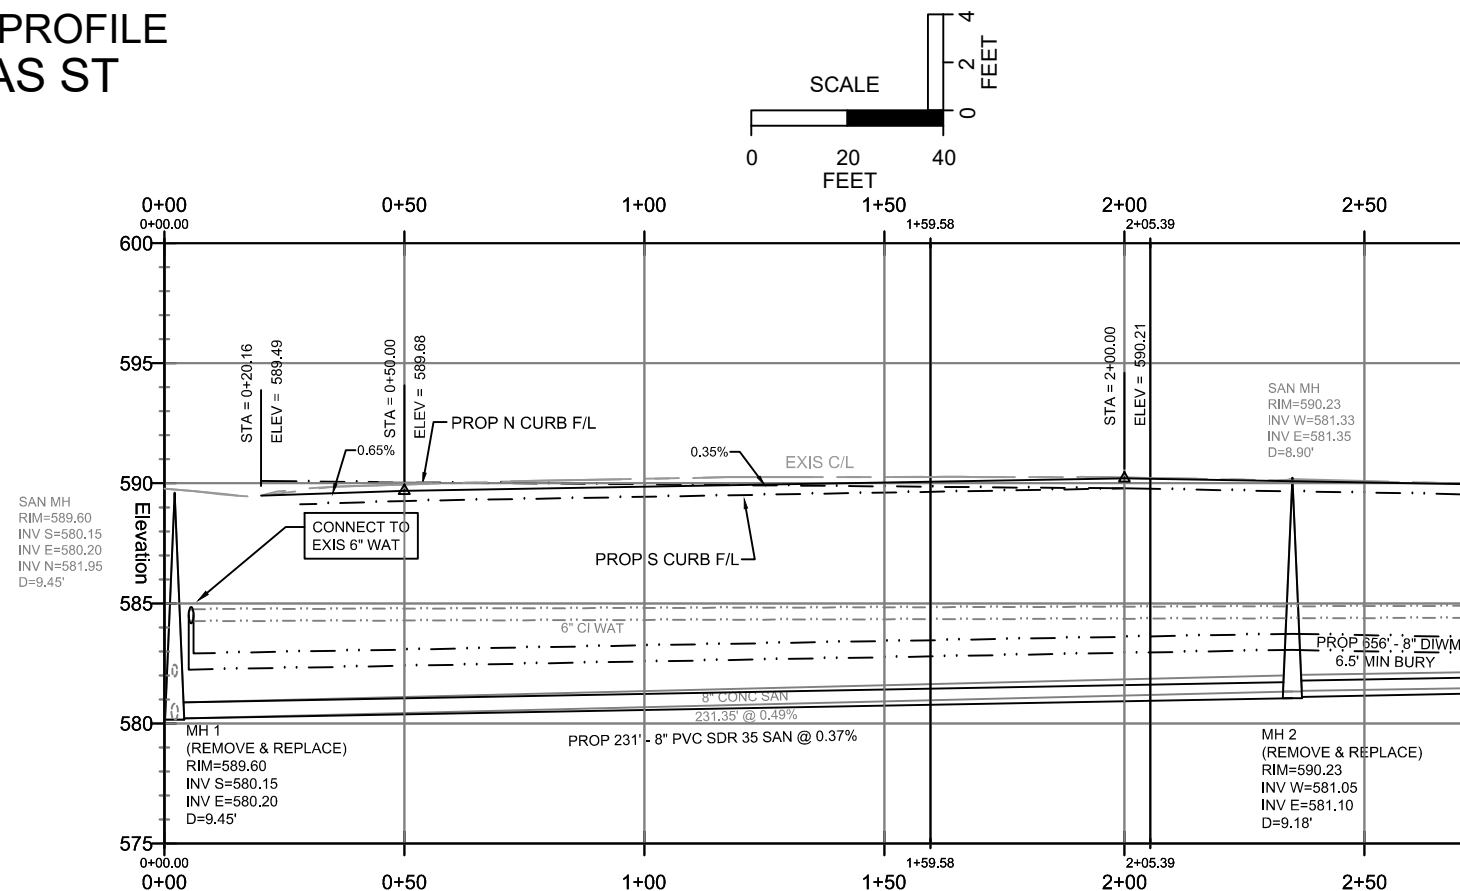

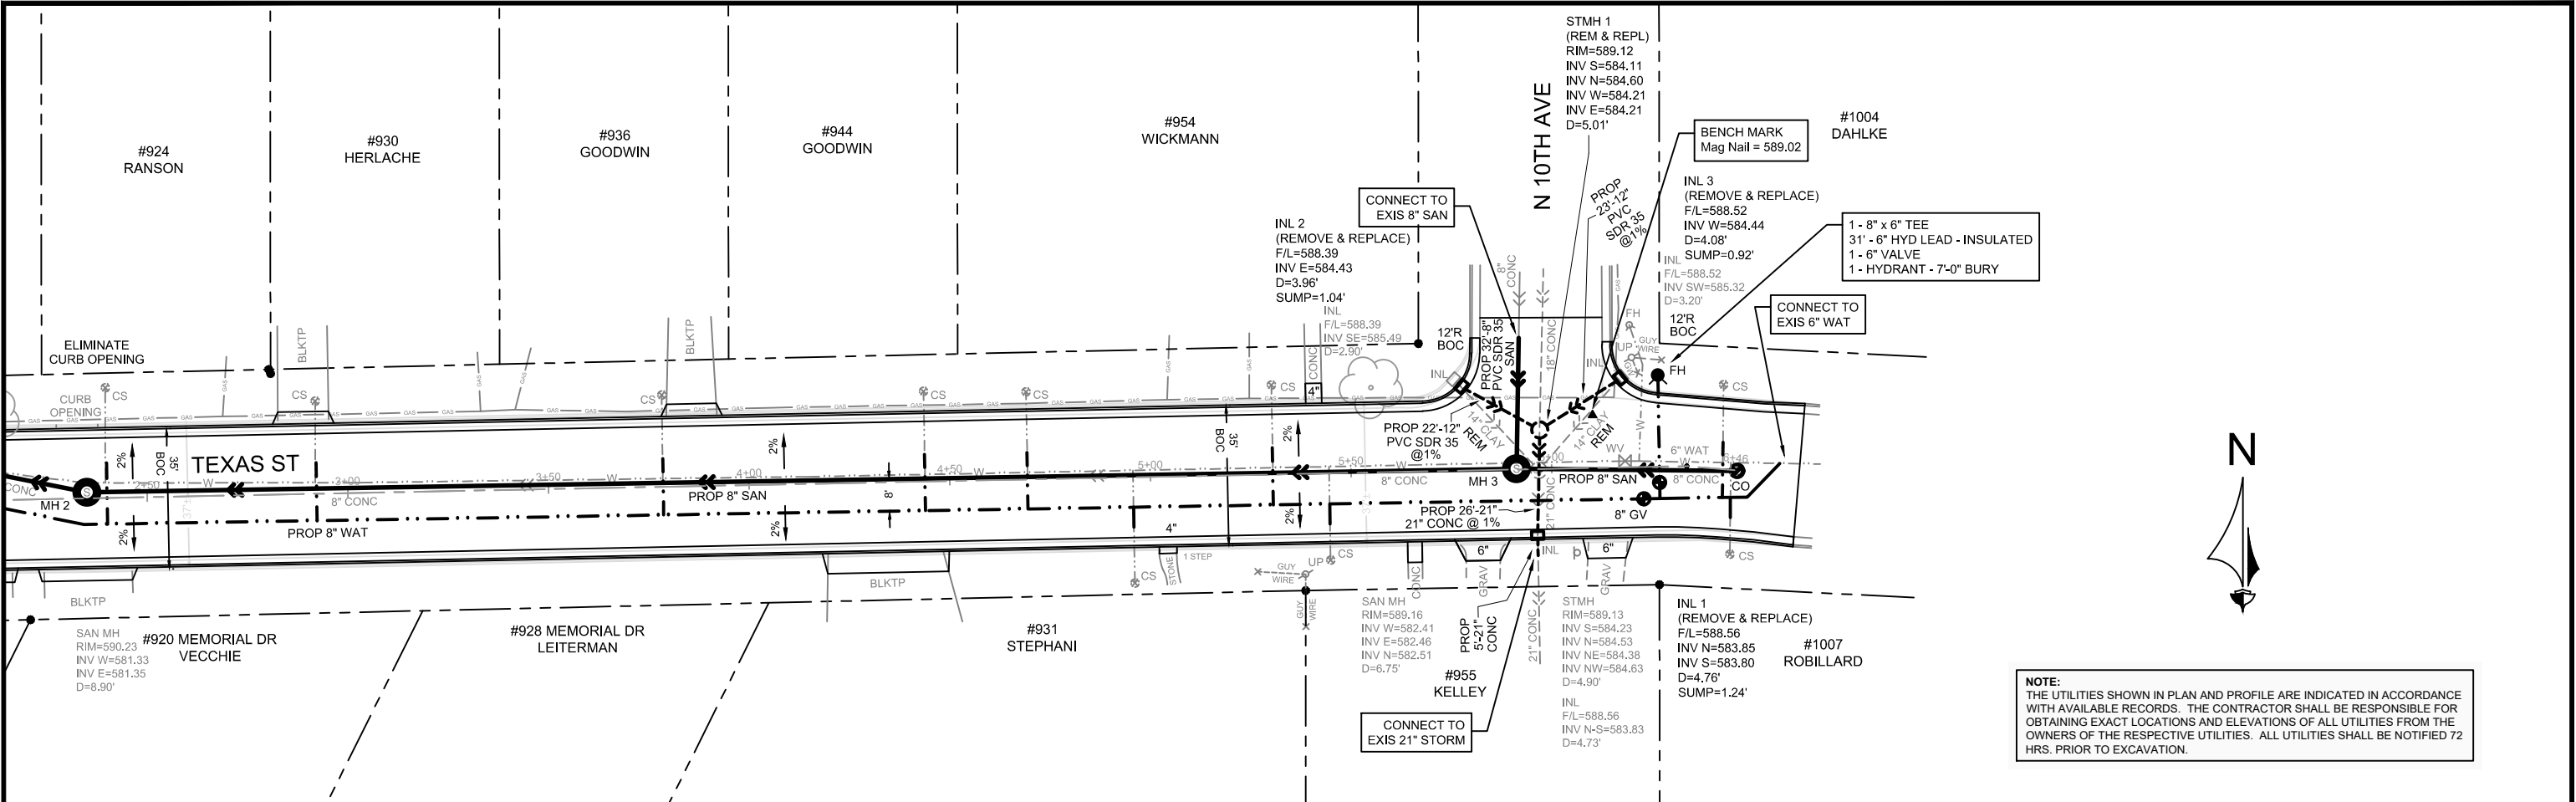



NOTE:
THE UTILITIES SHOWN IN PLAN AND PROFILE ARE INDICATED IN ACCORDANCE WITH AVAILABLE RECORDS. THE CONTRACTOR SHALL BE RESPONSIBLE FOR OBTAINING EXACT LOCATIONS AND ELEVATIONS OF ALL UTILITIES FROM THE OWNERS OF THE RESPECTIVE UTILITIES. ALL UTILITIES SHALL BE NOTIFIED 72 HRS. PRIOR TO EXCAVATION.

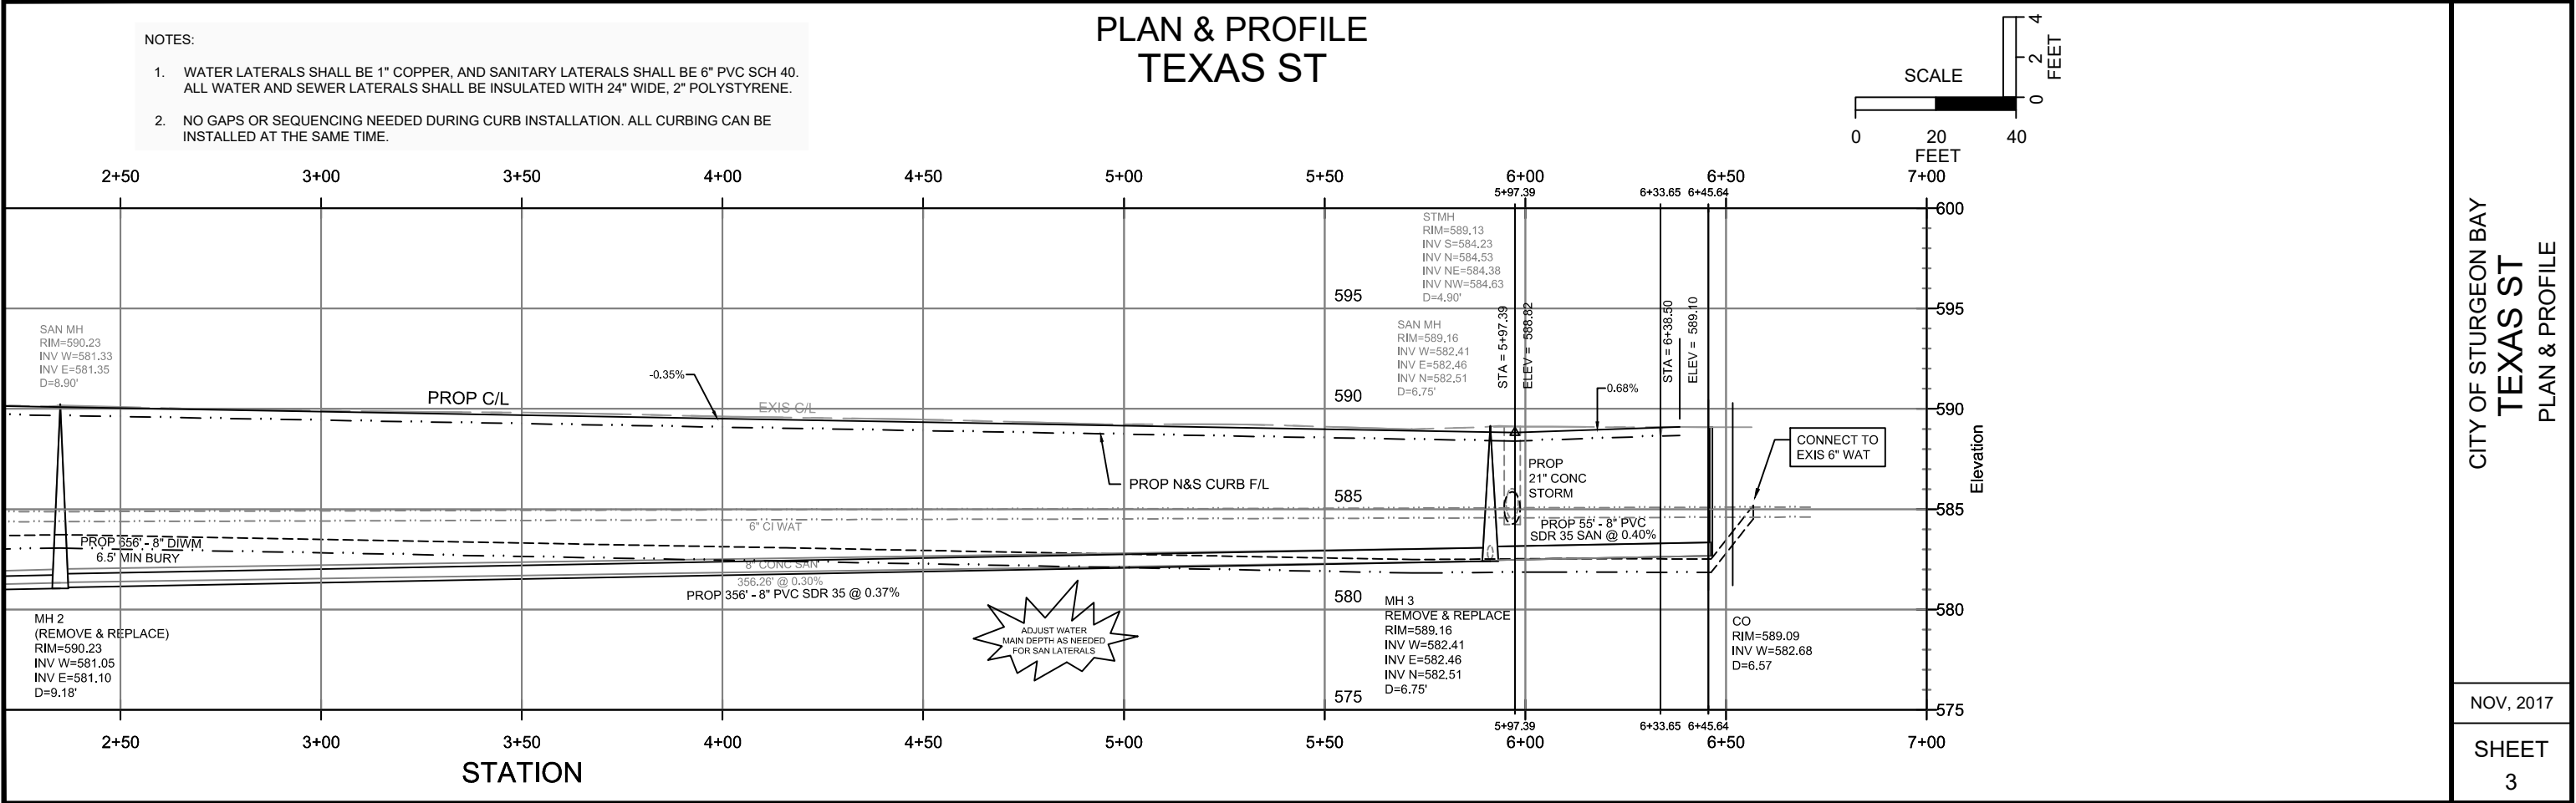




CITY OF STURGEON BAY
TEXAS ST
PLAN & PROFILE

NOV, 2017


SHEET
3

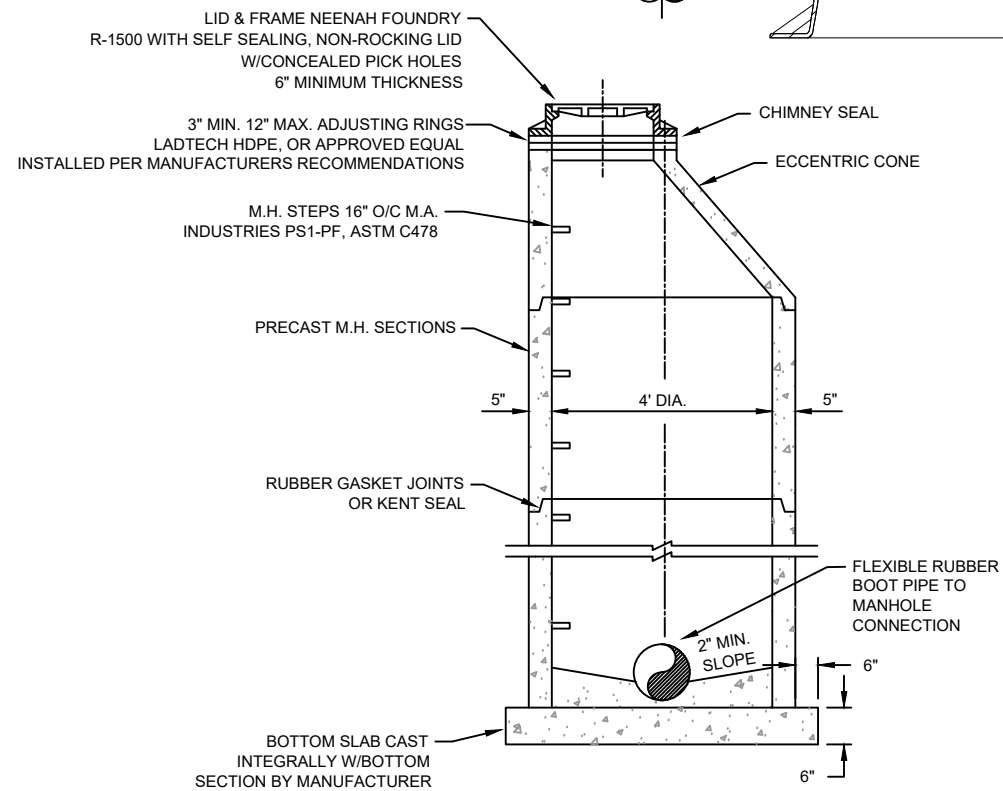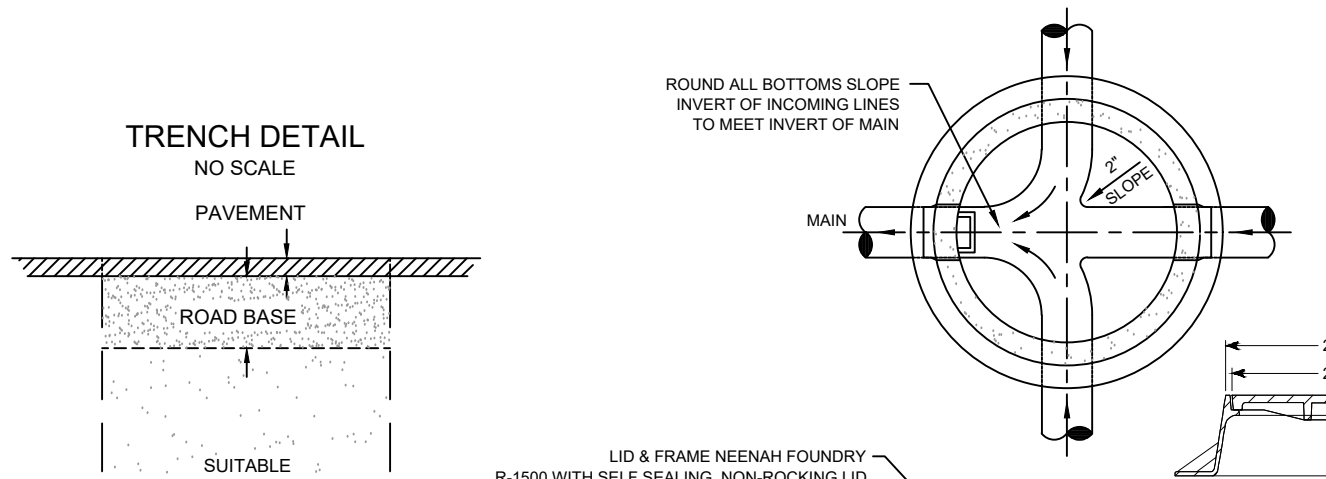

SANITARY CLEANOUT NO SCALE

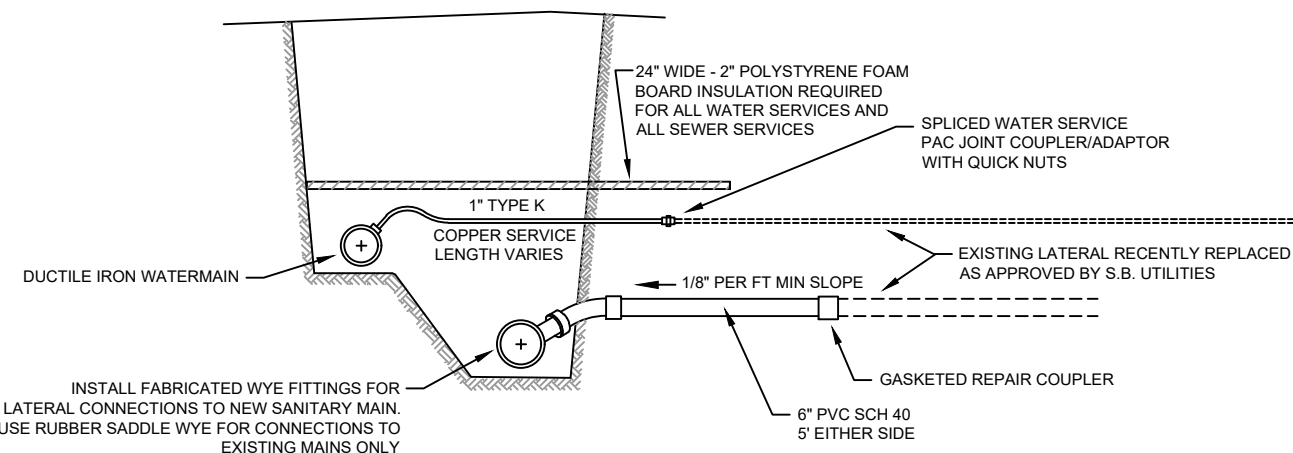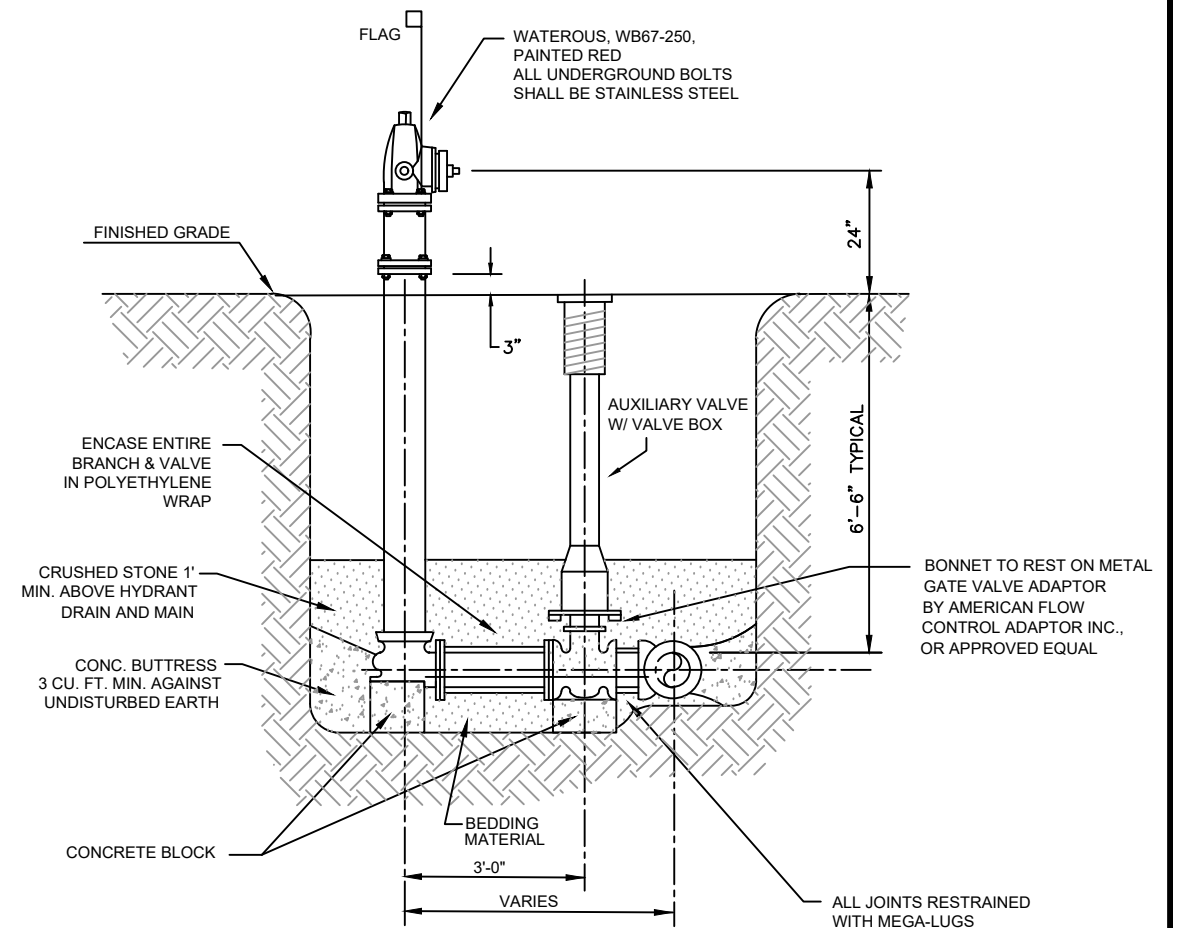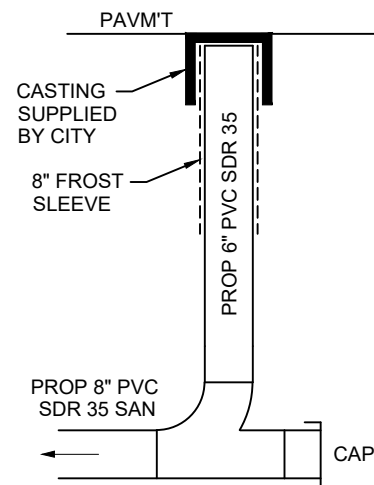




TYPICAL SPLICED SANITARY & WATER SERVICE CONNECTION NO SCALE

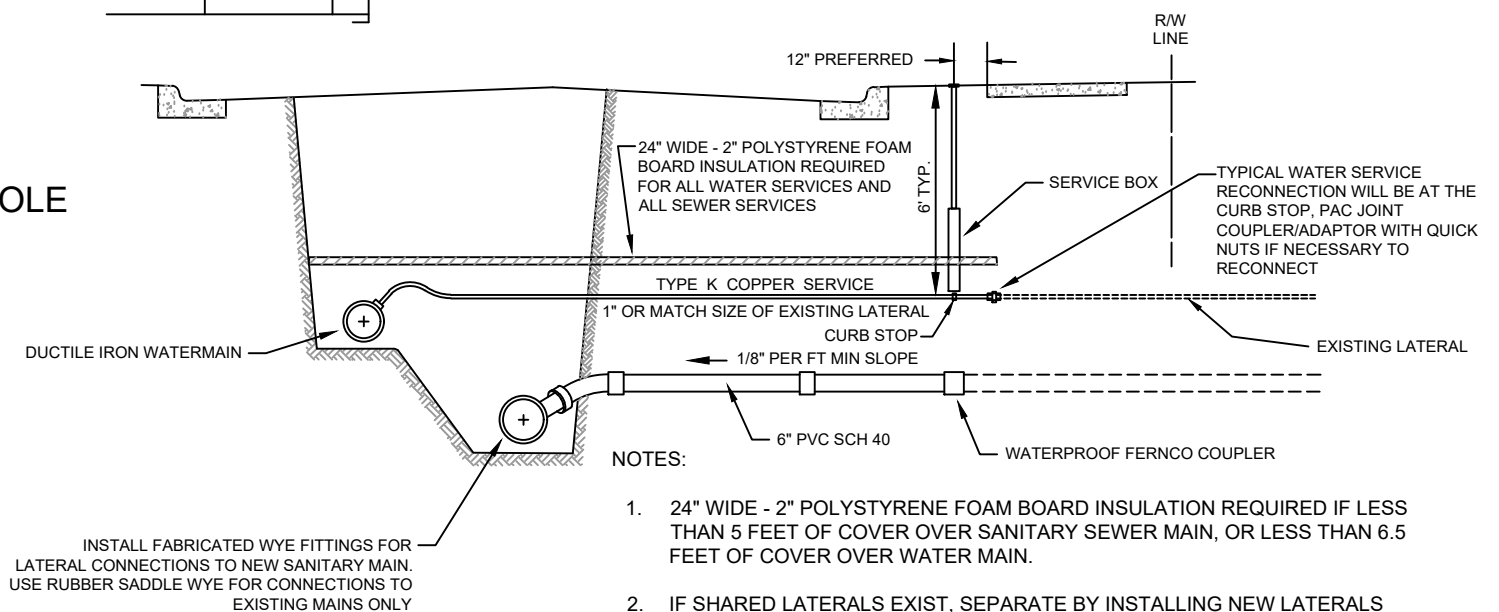


NOTES:

1. 24" WIDE - 2" POLYSTYRENE FOAM BOARD INSULATION REQUIRED IF LESS THAN 5 FEET OF COVER OVER SANITARY SEWER MAIN, OR LESS THAN 6.5 FEET OF COVER OVER WATER MAIN.
2. IF SHARED LATERALS EXIST, SEPARATE BY INSTALLING NEW LATERALS RESULTING IN ONE SEWER LATERAL AND ONE WATER LATERAL FOR EACH PROPERTY. IF SHARED LATERALS CANNOT BE SEPARATED, INSTALL A LATERAL STUB TO THE CENTER OF THE TREE LAWN FOR FUTURE USE.

TYPICAL NEW SANITARY & WATER SERVICE CONNECTION NO SCALE

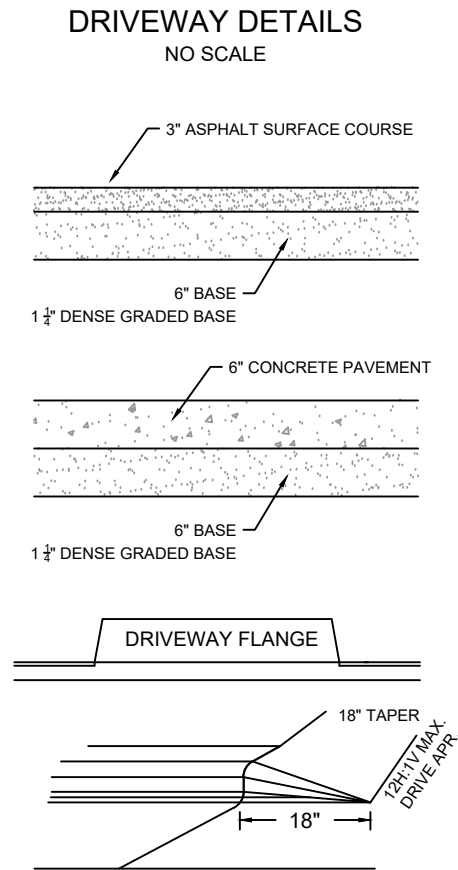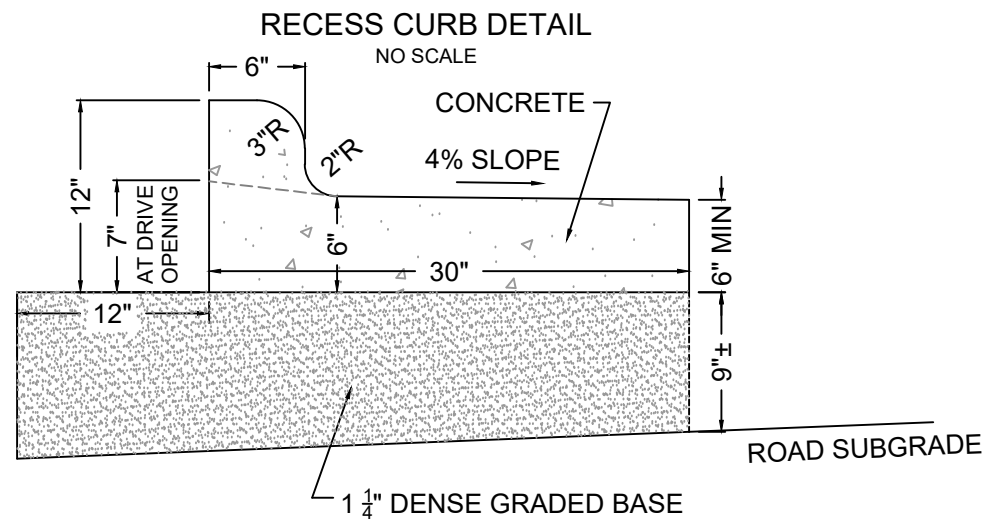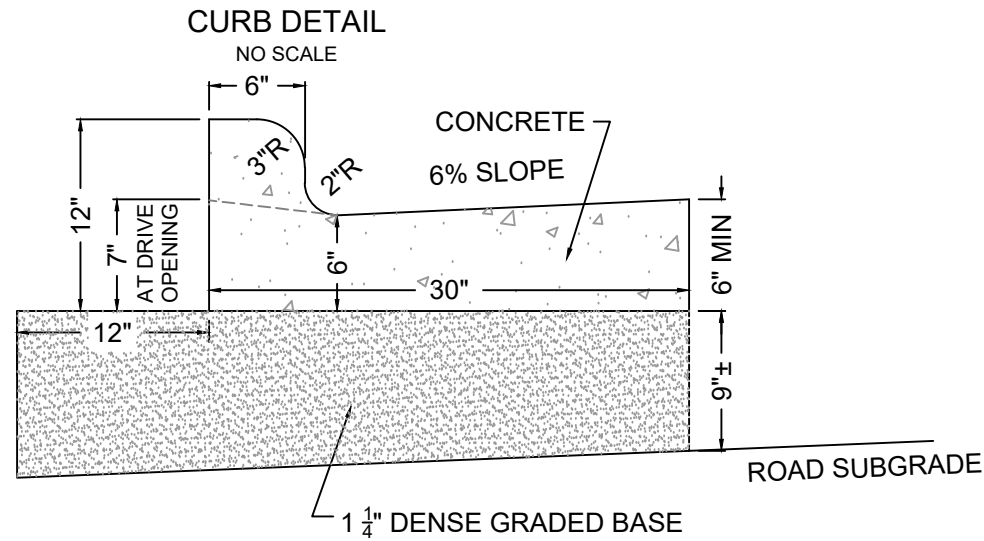

STORM SEWER INLET DETAIL
NO SCALE

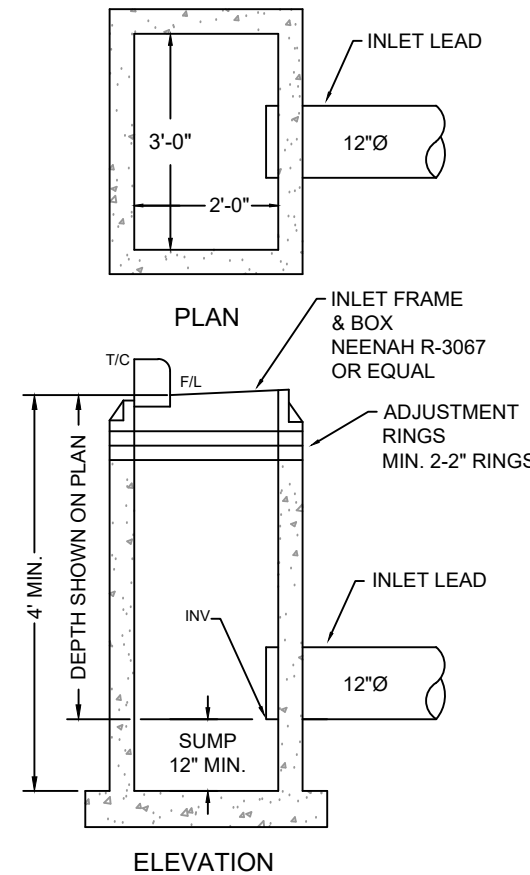

STANDARD PRECAST STORM MANHOLE
NO SCALE

