



BATH TOWNSHIP ZONING

Summit County, Ohio

3864 West Bath Road - P.O. Box 1188 - Bath, Ohio - 44210-1188

Phone: 330.666.4007 - Fax: 330.666.0305

www.bathtownship.org

APPEARANCE REVIEW COMMISSION

For office use only:	ARC File No.:	BZA File No.:
Associated permits:		

Applicant Data

Name: JOHN F. ORSINI

Company Name: BSHM ARCHITECTS, INC.

Address: 15 CENTRAL SQUARE SUITE 300

Telephone No.: (330) 744-4401 Email: jfo@bshm-architects.com

Property Data

Zoning District: (circle one) R-1 (R-2) R-3 R-4 B-1 B-2 B-3 B-4 B-5

Corner Lot: ☒ Yes ☐ No Note: Corner lots are required to meet the front setback on both streets.

Property Address: 3420 EVERETT ROAD Richfield, OH 44286

Allotment Name: _____ Parcel No.: _____

Owner(s): REVERE LOCAL SCHOOLS

Owner Address: 3496 EVERETT ROAD

Telephone No.: (330) 659-6111

Type of Review (check all that apply)

- ☒ Site Plan
☒ Building/Elevation
☒ Sign
☐ Other (explain):

STADIUM ENTRY

Required Site Plan Data and Architectural Drawings

The following items must be submitted with the application in order to be reviewed. A digital copy of site plan and plans will be required upon submission. (the application will be reviewed and placed on the agenda for review by the ARC once the application is deemed complete)


- 2 copies of site plan – must show existing structures, proposed structures, all setbacks and lot dimensions, driveway access location, all easements, septic system and well location (if applicable), and any unusual topography (include streams, lakes, ponds, ravines, steep slopes, etc.)
- 2 copies of elevations, signs, landscaping, lighting, parking, etc.
- Digital copy of all required documents (i.e. .pdf file)

Fee – Due at time of application (make check payable to *Bath Township Trustees*)


- For Site Plan - \$100.00

Applicant Signature: _____

Date: 10/21/22

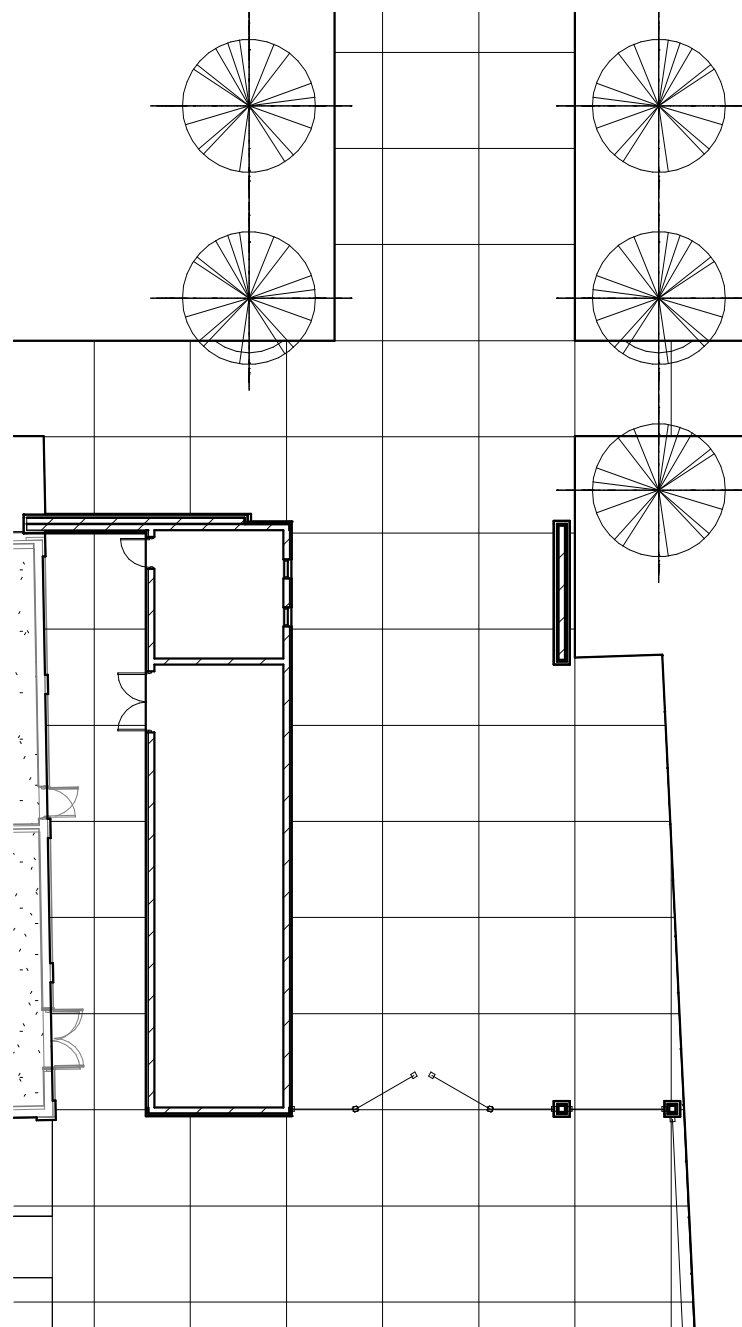


2 PLAN
1" = 20'-0"

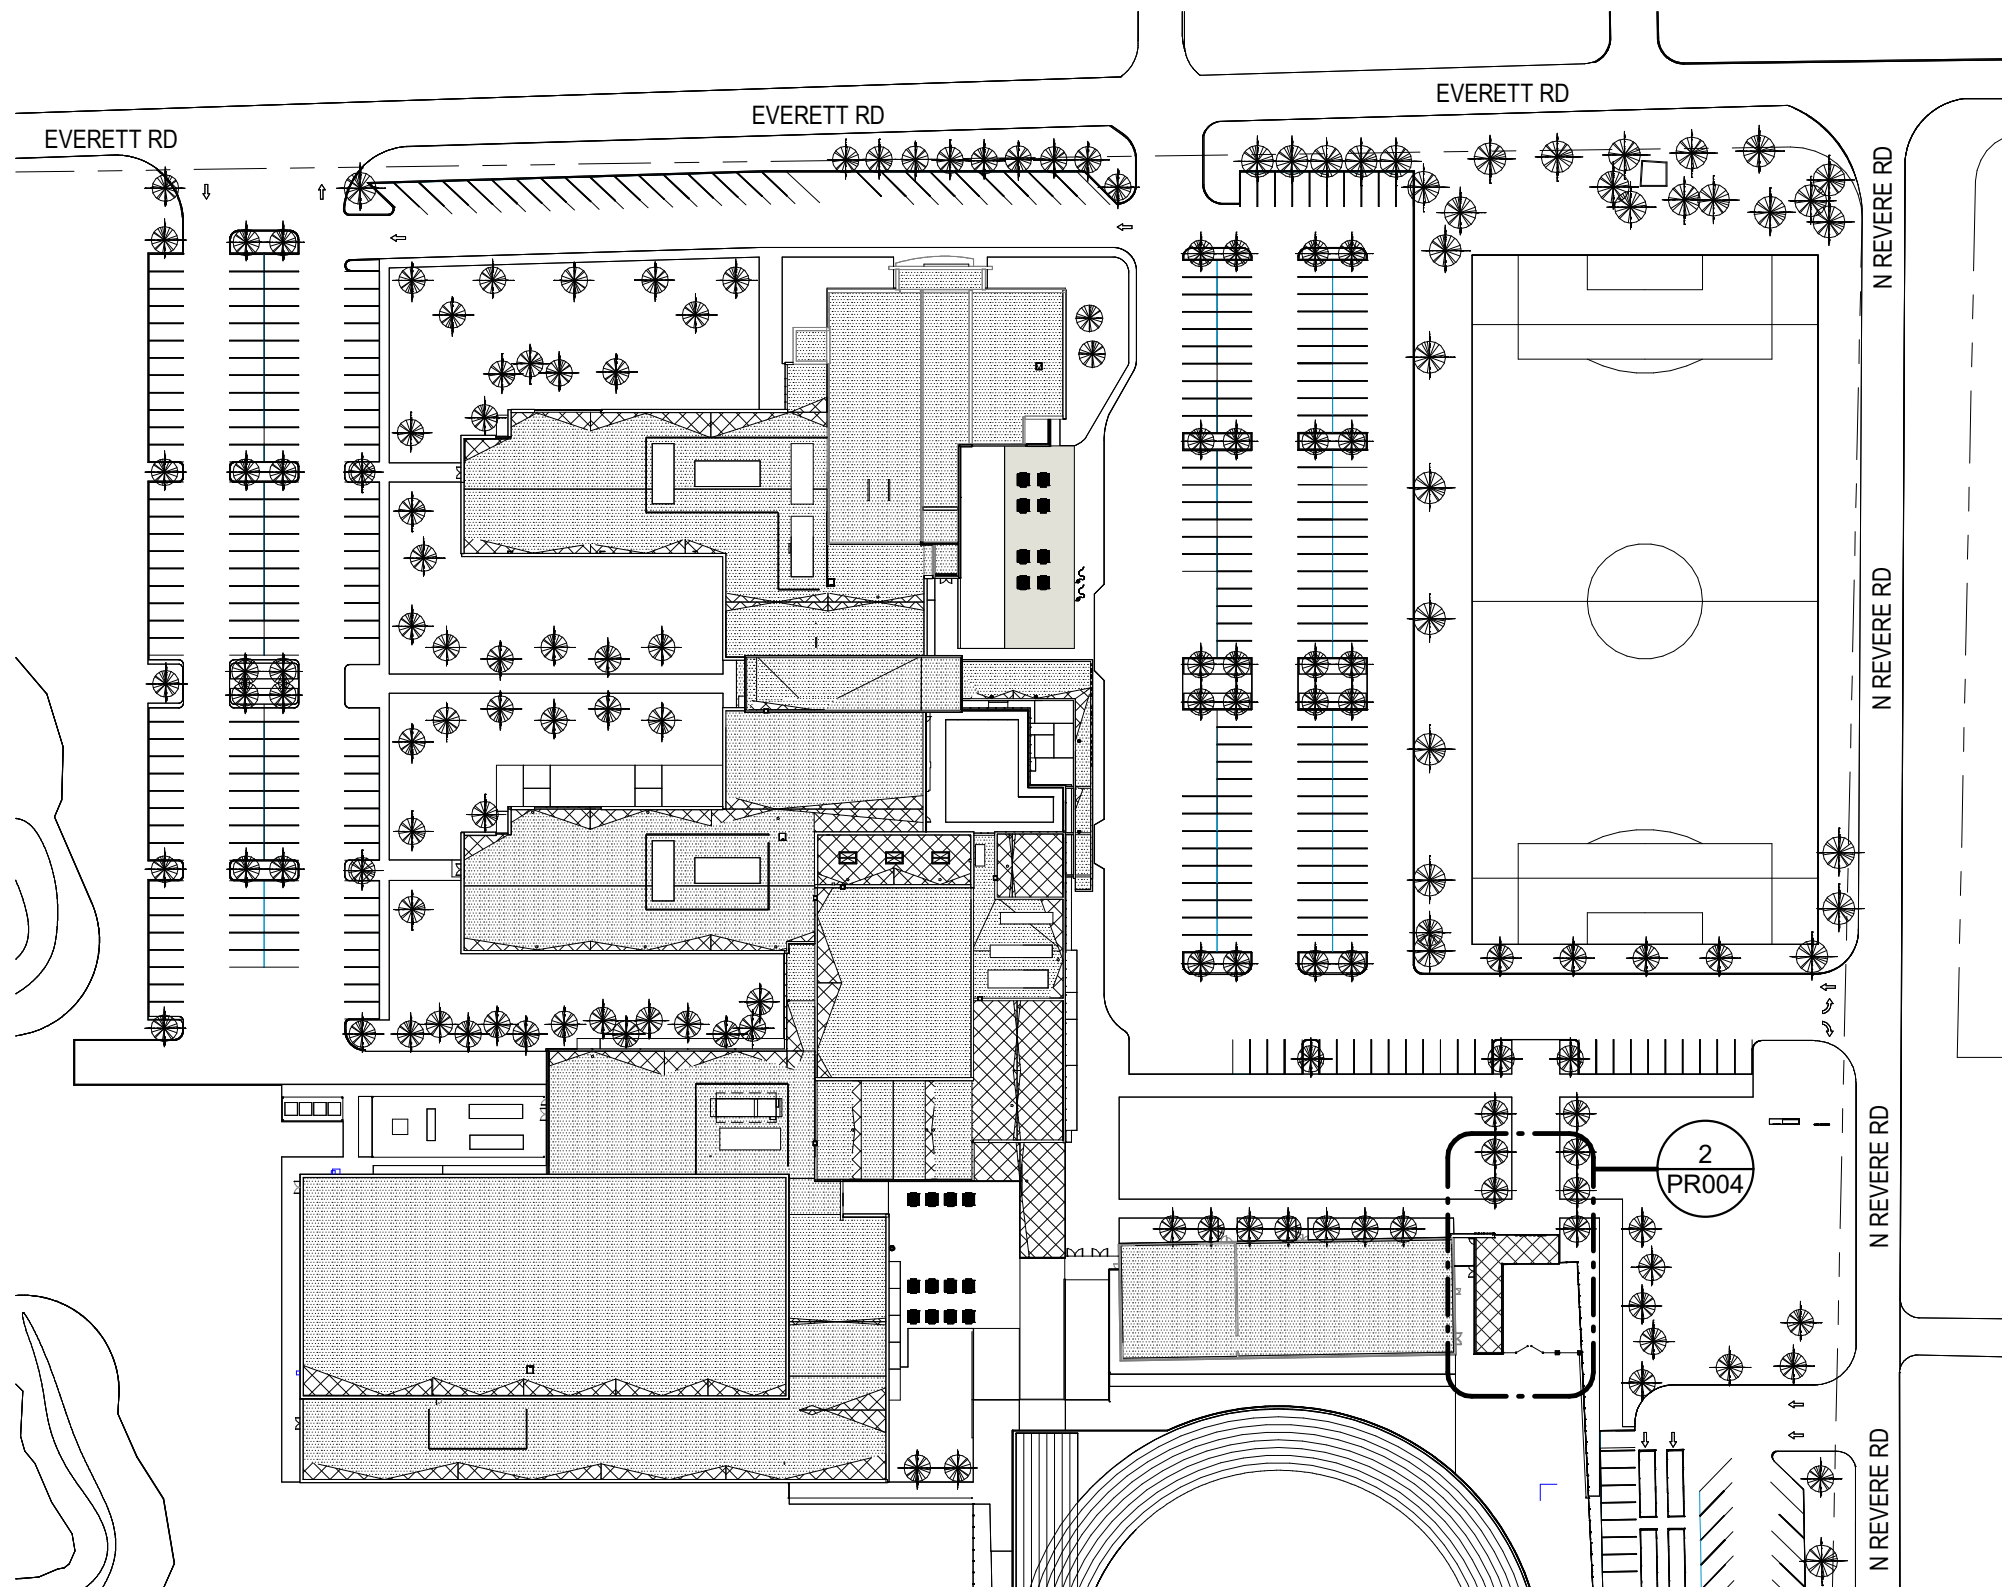

1 SITE PLAN
1" = 100'-0"


REVERE LOCAL SCHOOLS

REVERE ATHLETIC STADIUM ENTRANCE

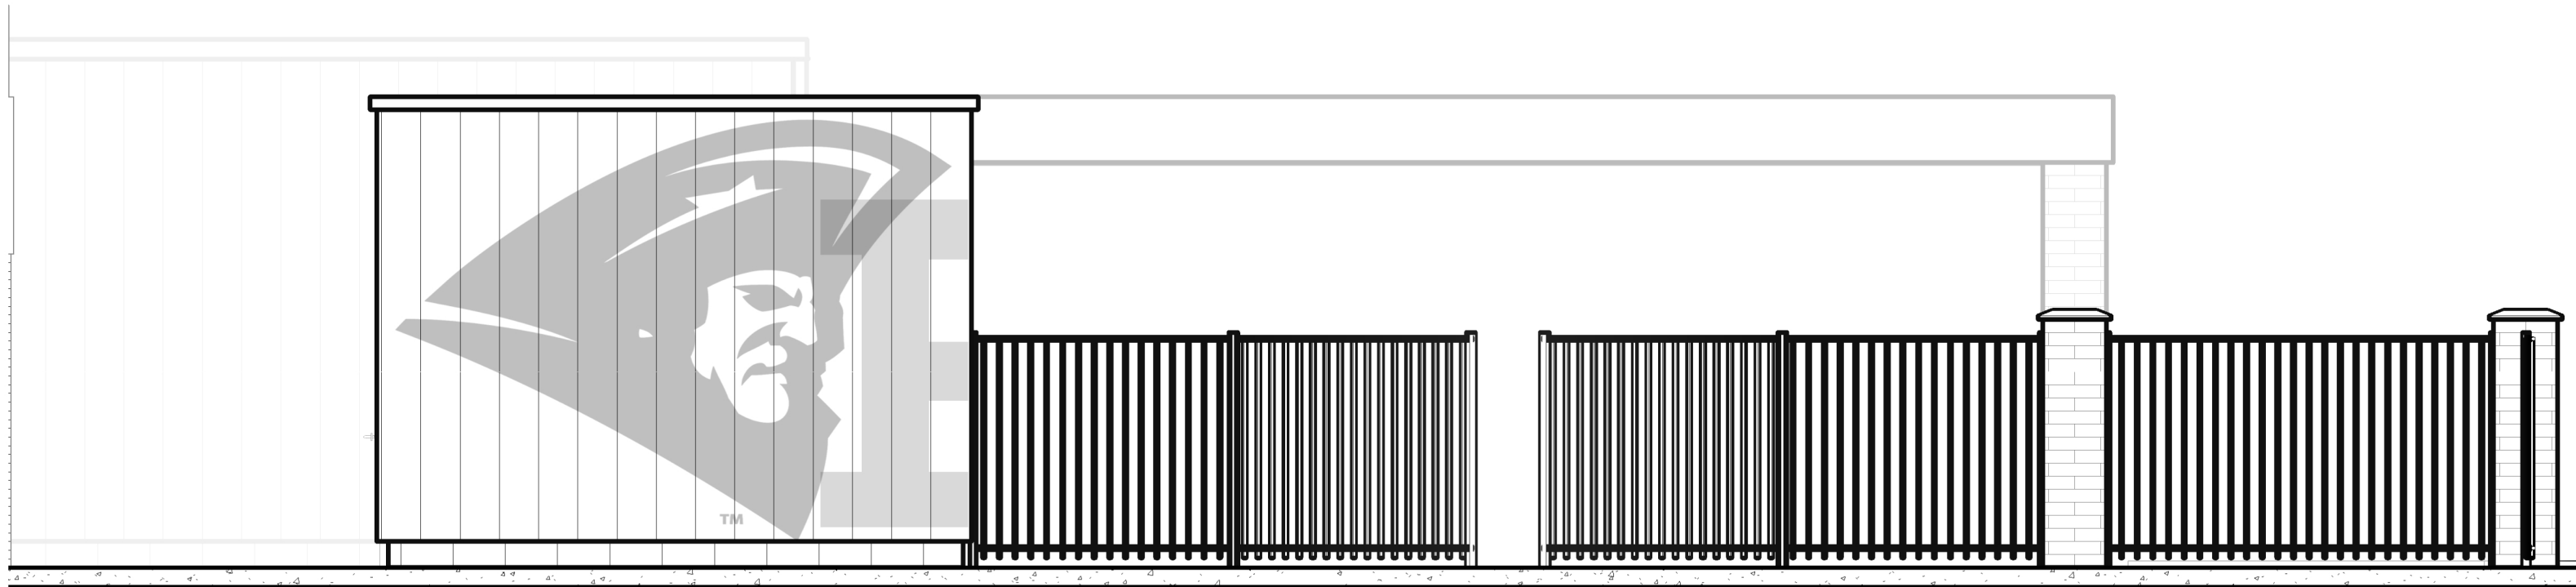

SOUTH ELEVATION

SCALE: 1/4" = 1'-0"

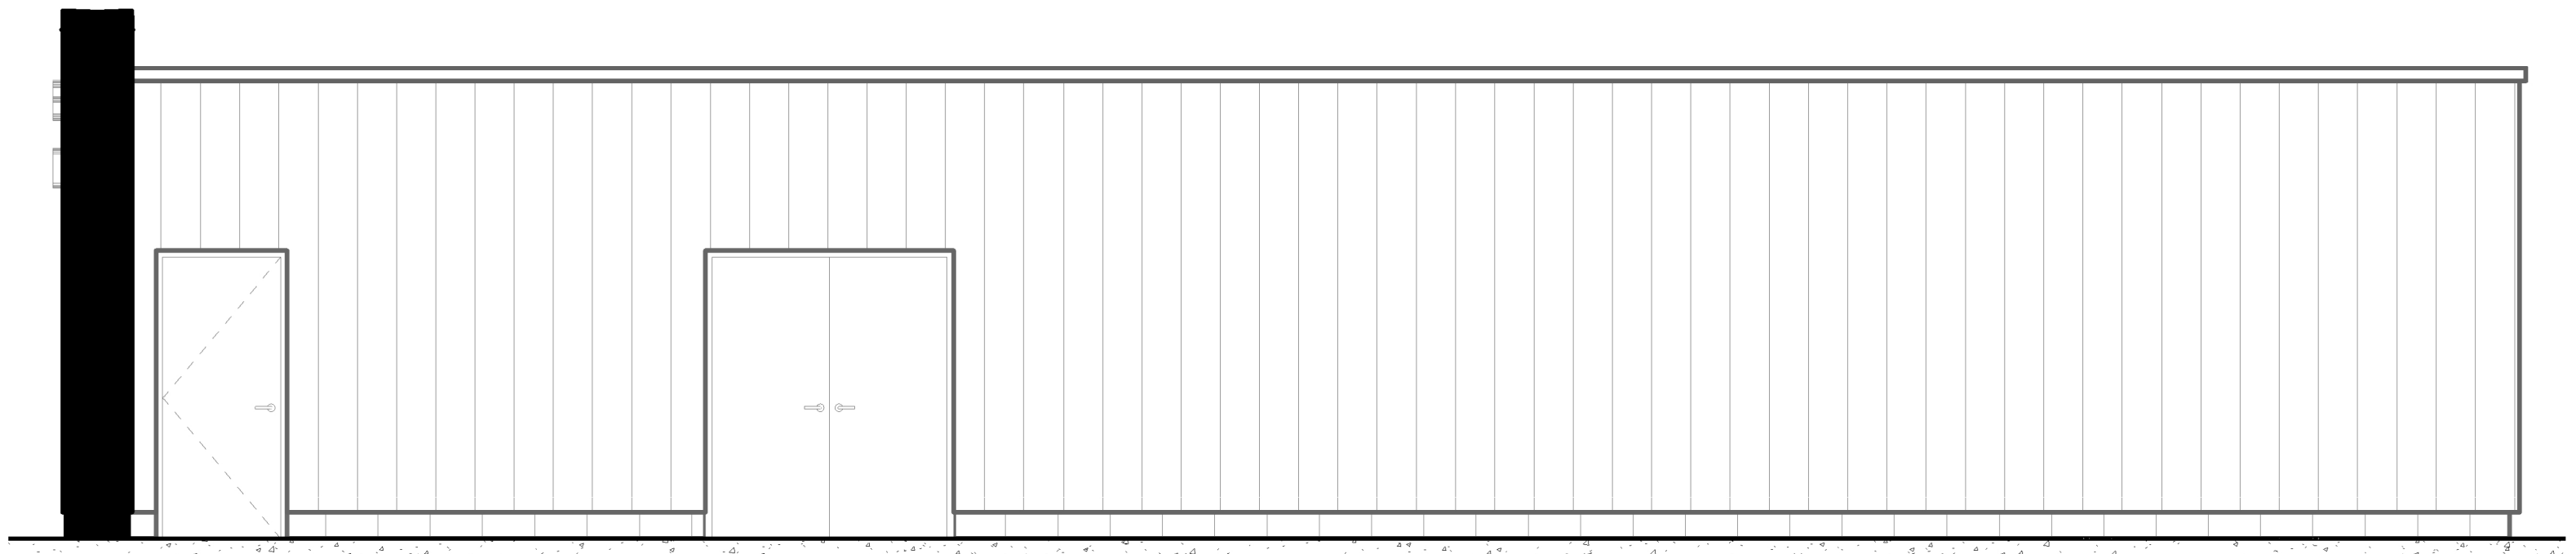


WEST ELEVATION

SCALE: 1/4" = 1'-0"

REVERE LOCAL SCHOOLS

REVERE ATHLETIC STADIUM ENTRANCE

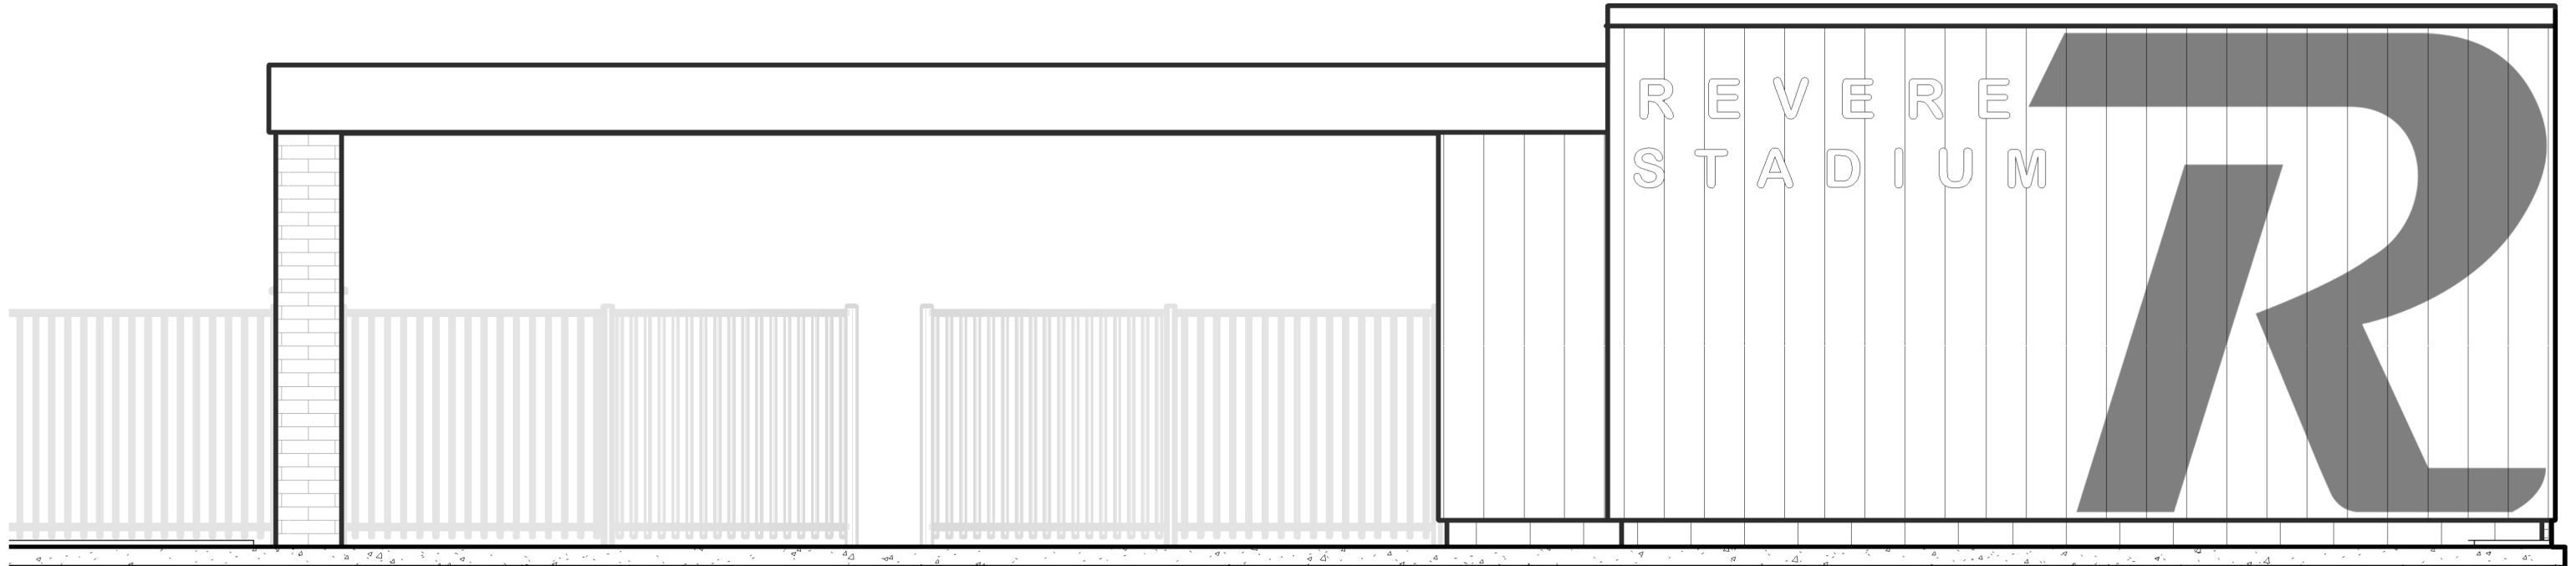

NORTH ELEVATION

SCALE: 1/4" = 1'-0"




EAST ELEVATION OUTSIDE

SCALE: 1/4" = 1'-0"


REVERE LOCAL SCHOOLS
 REVERE ATHLETIC STADIUM ENTRANCE





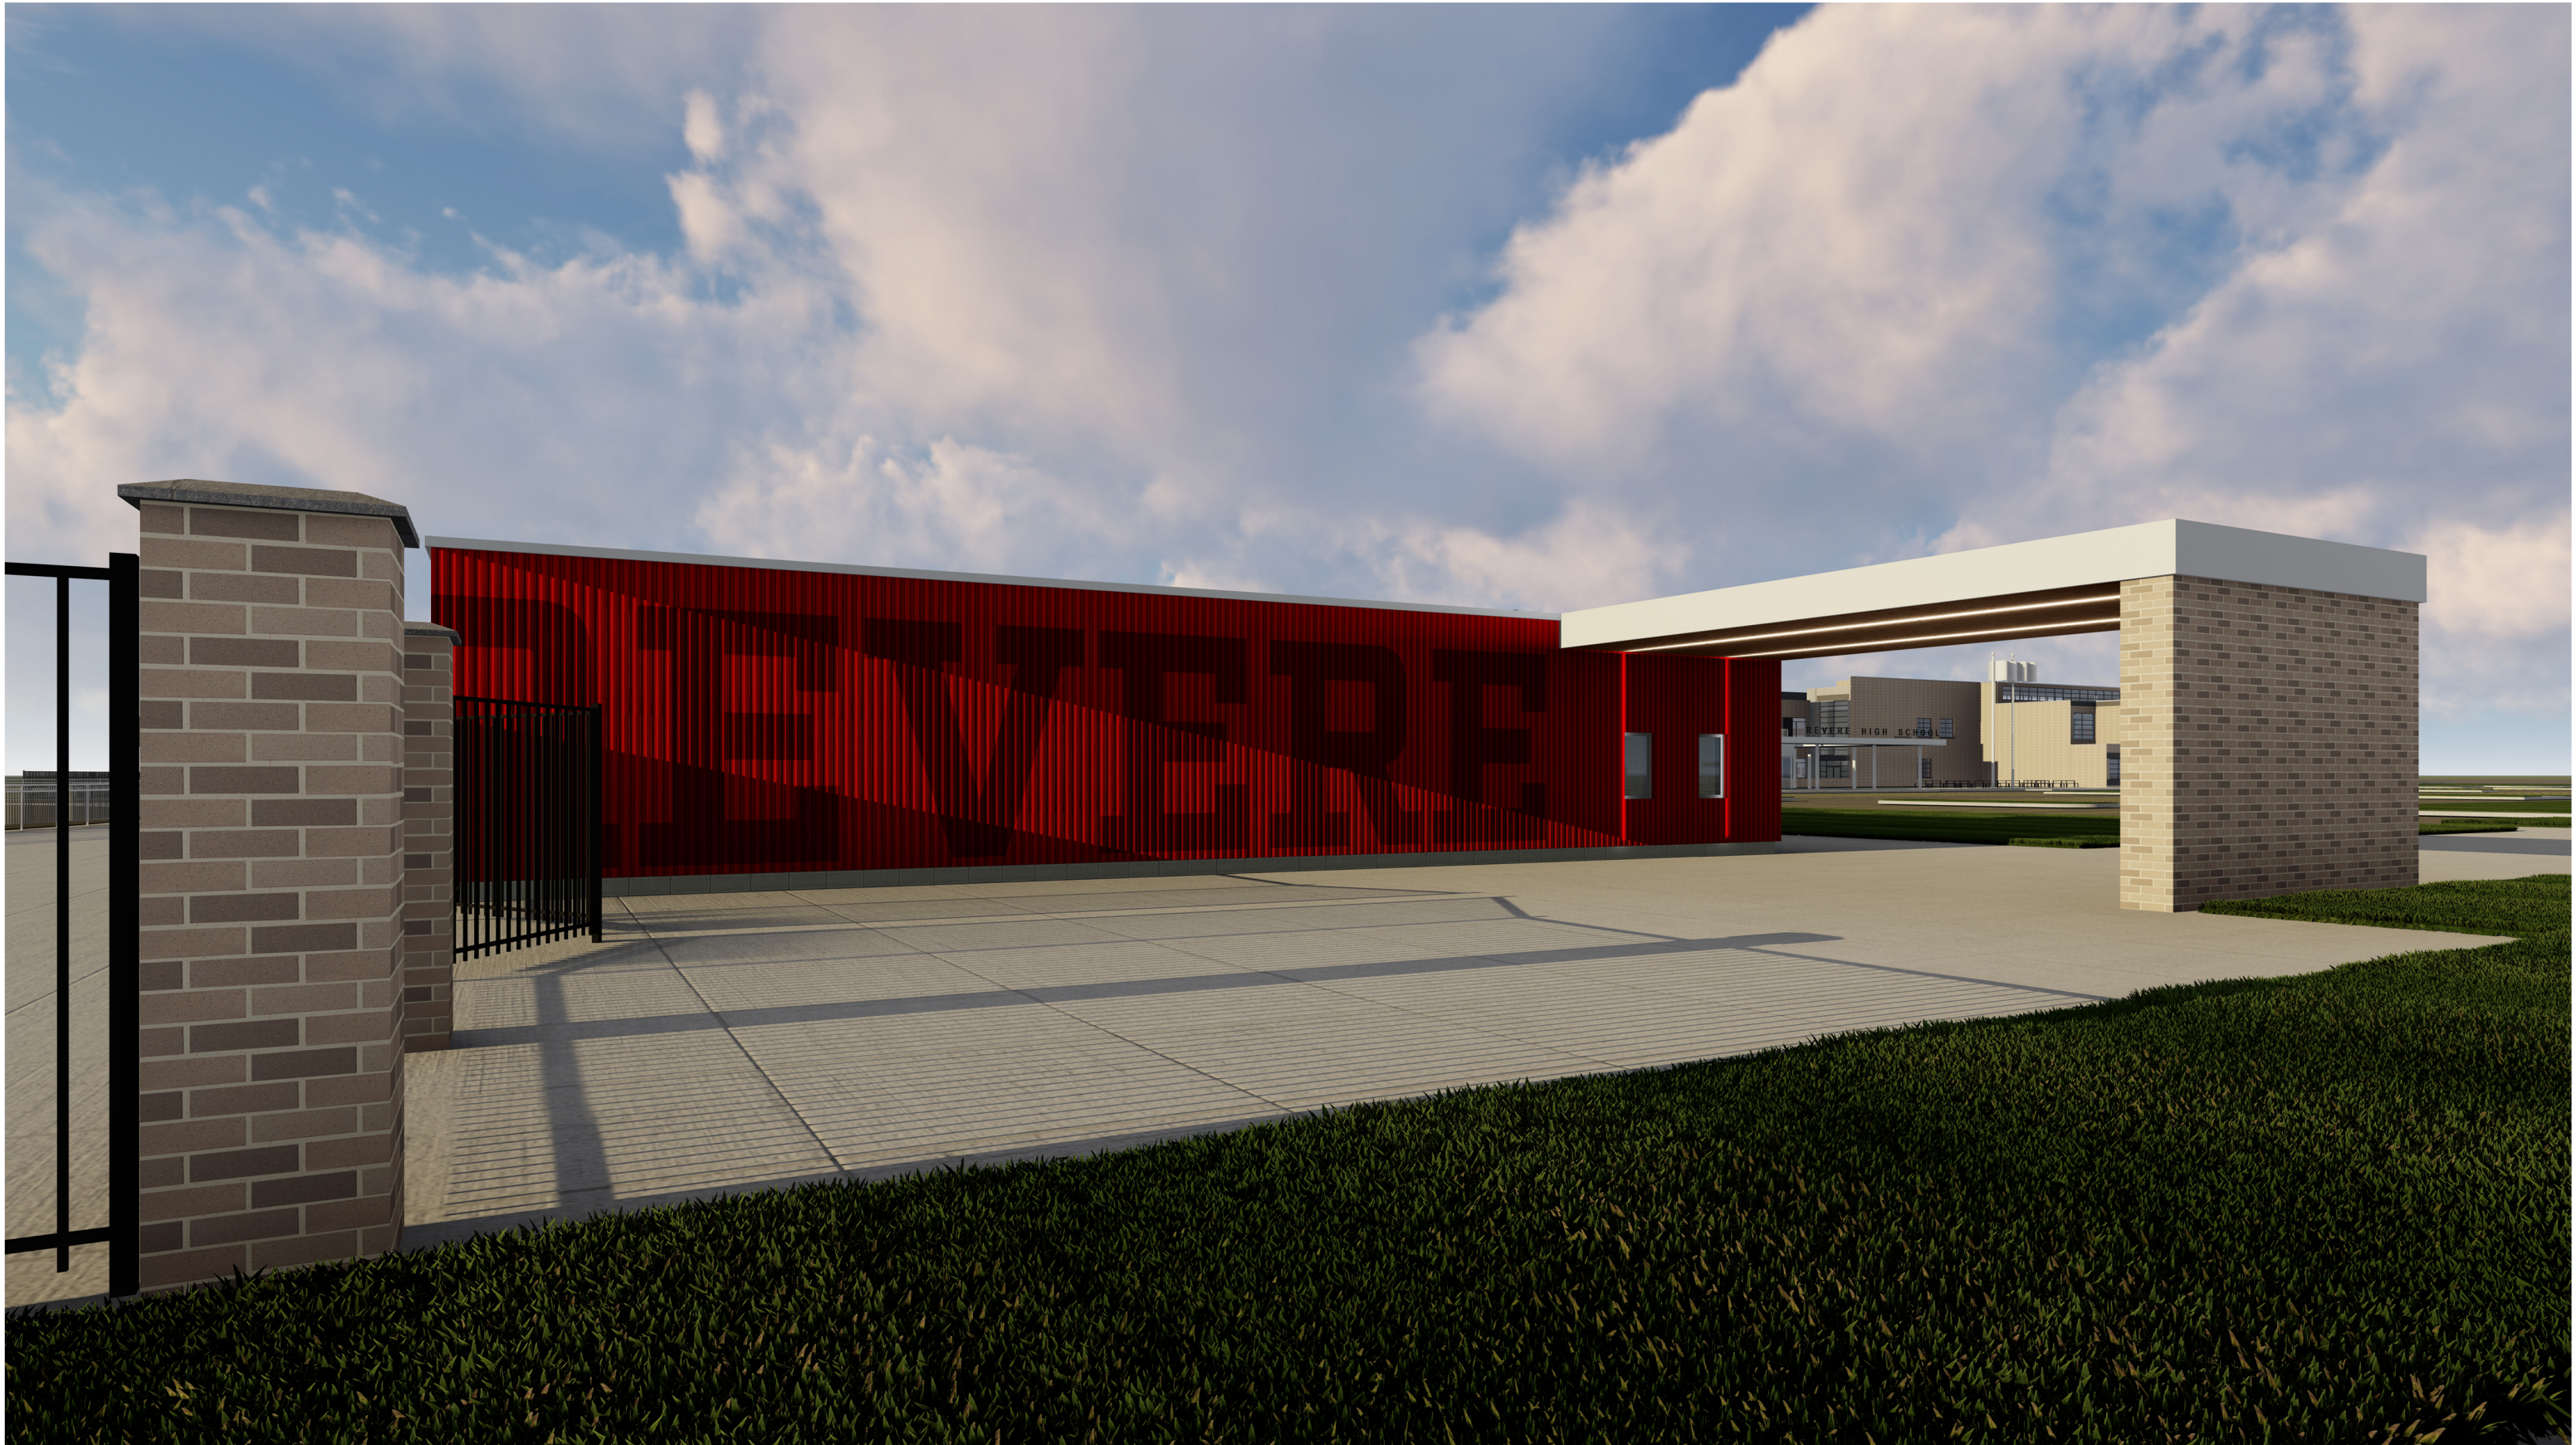

REVERE LOCAL SCHOOLS
REVERE ATHLETIC STADIUM ENTRANCE

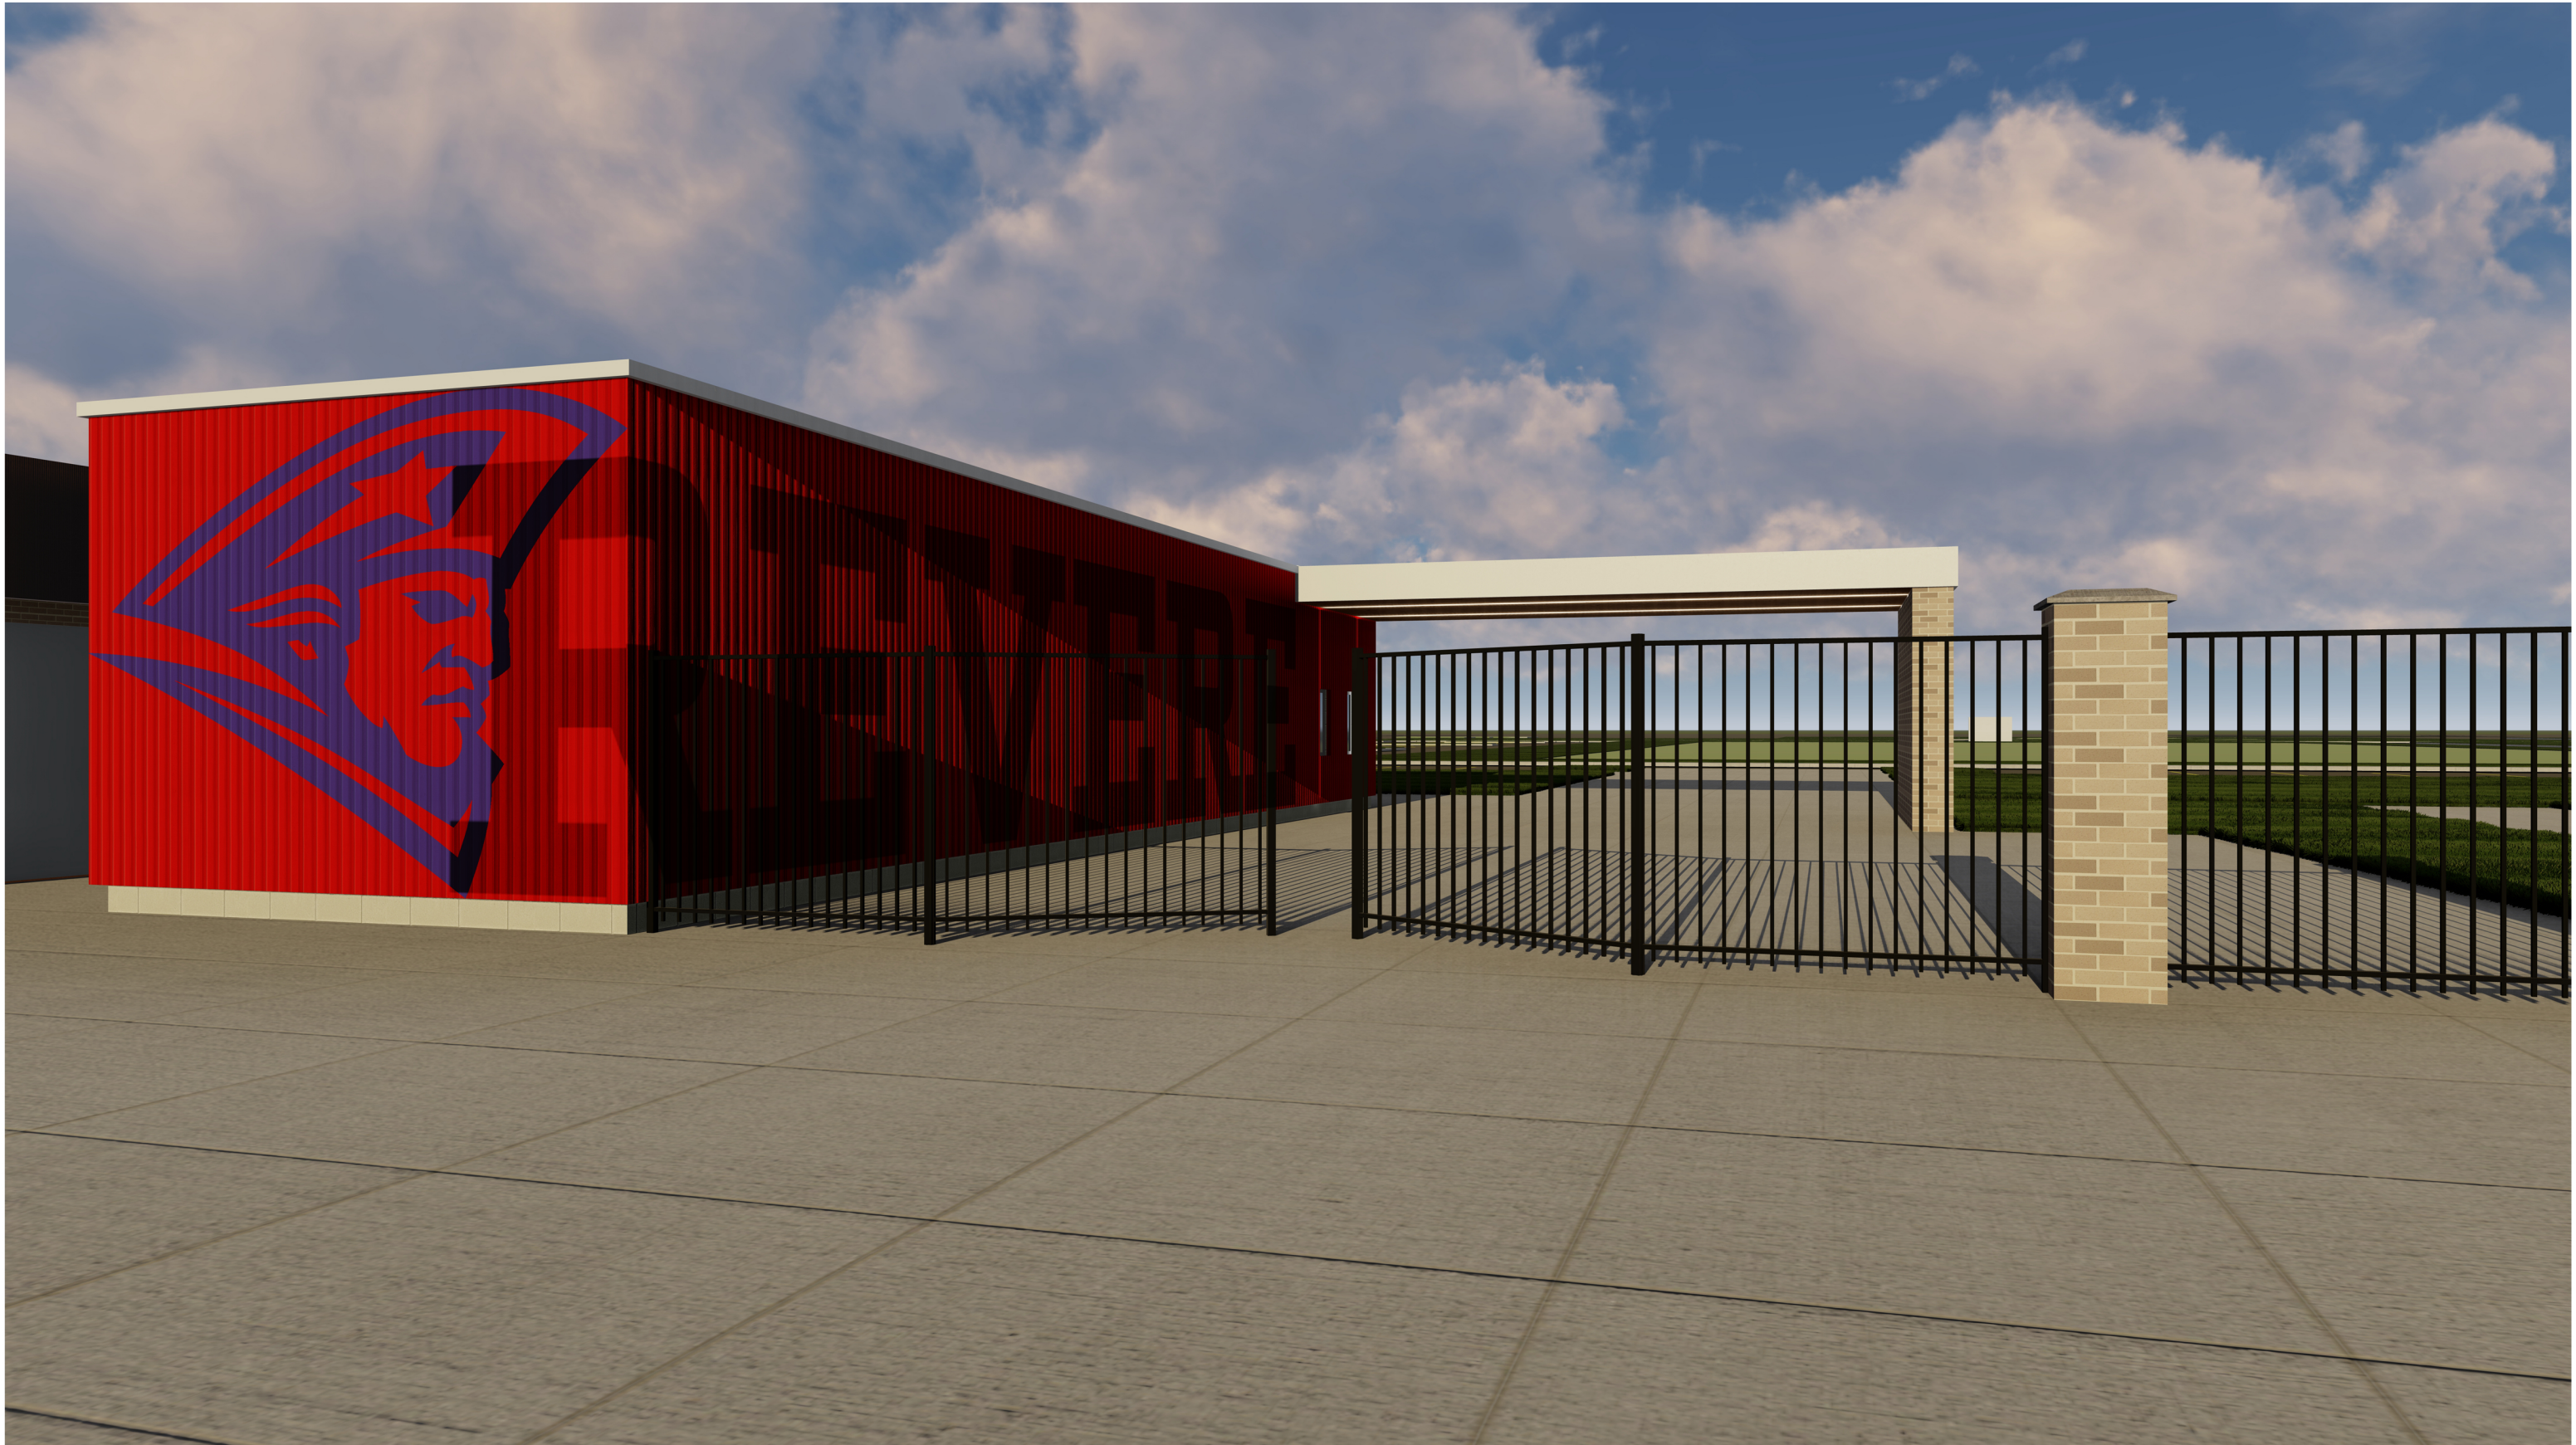

REVERE LOCAL SCHOOLS
REVERE ATHLETIC STADIUM ENTRANCE