





(SecO) 877-240Z


PROPOSED ADDITION
153 MOORE HILL ROAD
SOUTHINGTON, CONNECTICUT

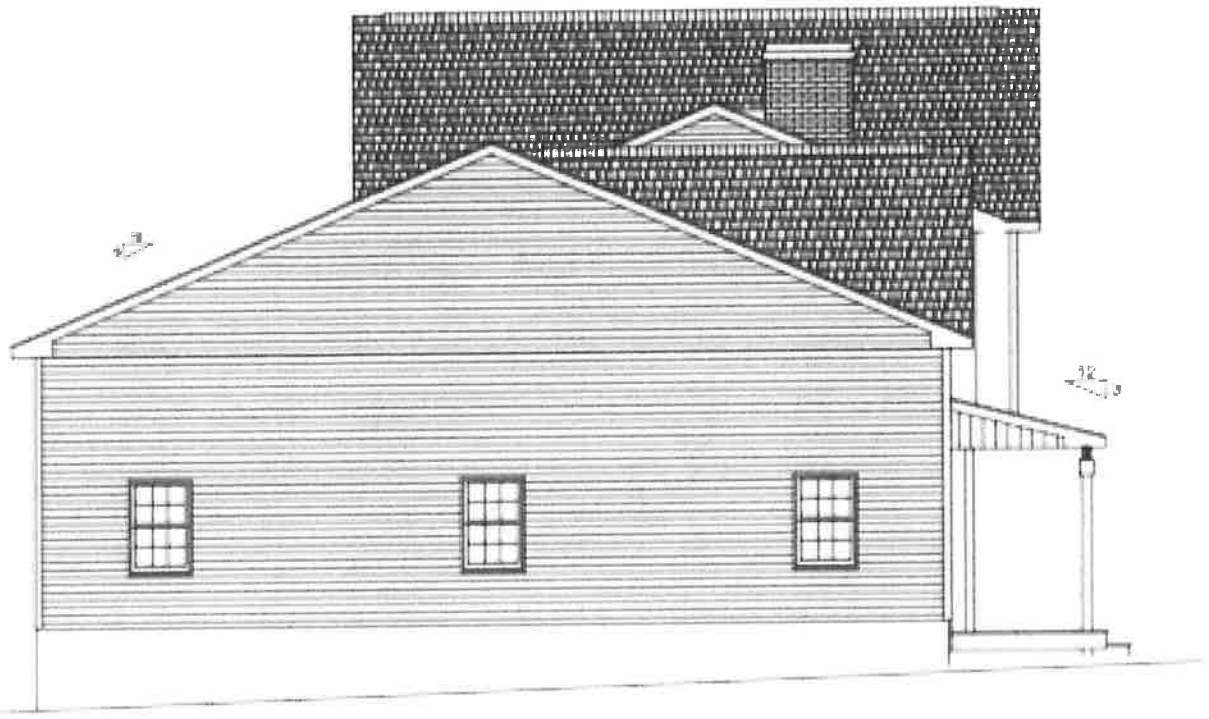

3 SIDE ELEVATION
A1.1 SCALE: 1/4"=1'-0"

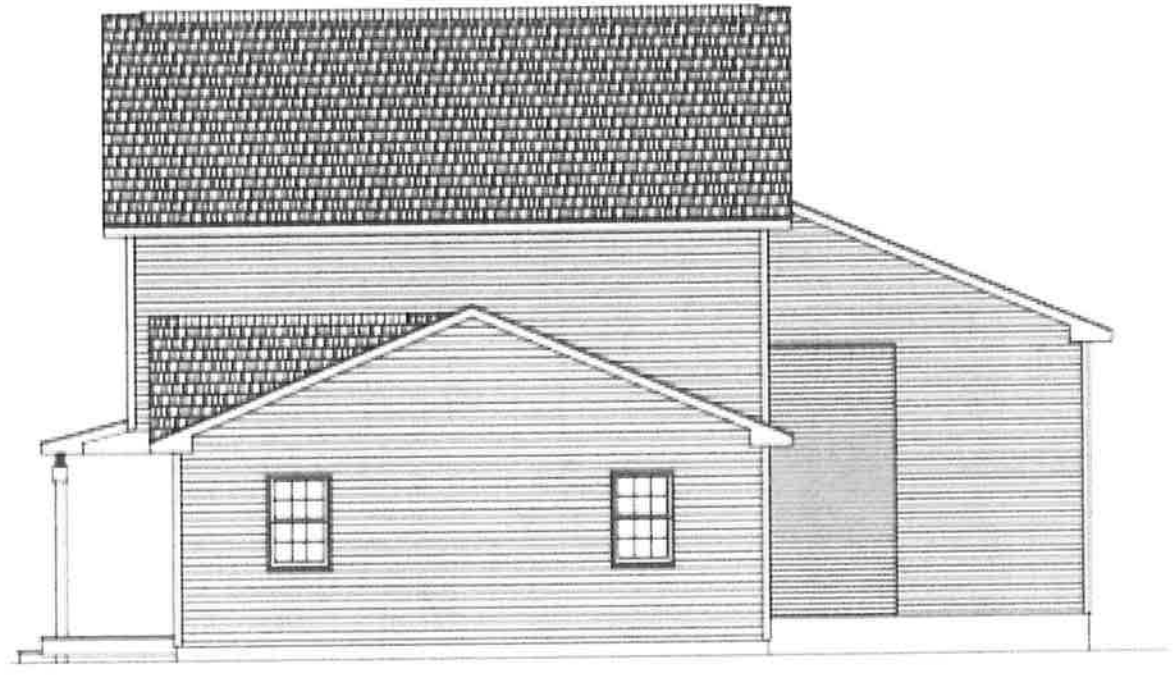

2 SIDE ELEVATION
A1.1 SCALE: 1/4"=1'-0"

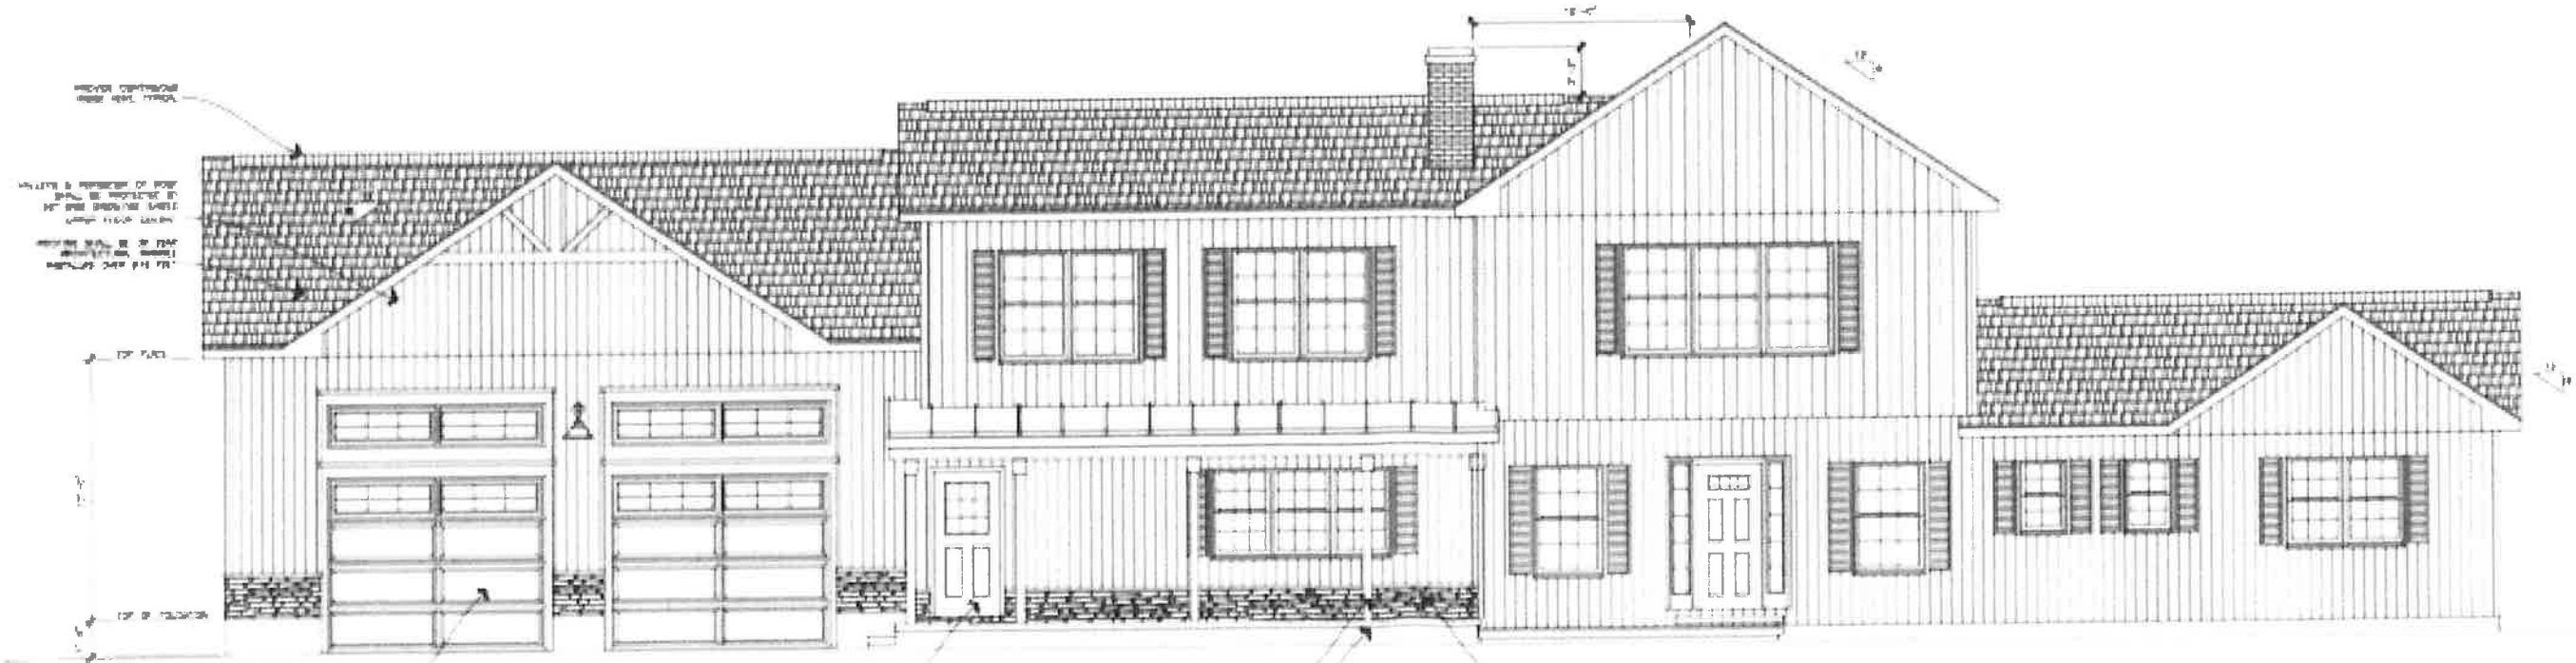

1 FRONT ELEVATION
A1.1 SCALE: 1/4"=1'-0"

ROOF CENTRAL
ROOF VENT TYPICAL

VALLEY & RIDGE OF ROOF
SHALL BE PROTECTED BY
1/2" MIN. SHINGLE OR GABLE
GUTTER AT EACH CORNER

ROOFING SHALL BE OF TYPE
APPROVED BY LOCAL
MUNICIPALITY OVER 1/2" MIN.

TOP OF FLOOR

TOP OF FOUNDATION

FOUNDATION TYPE & STYLE OF
GARAGE SHALL BE SHOWN

FOUNDATION TYPE & STYLE OF
GARAGE SHALL BE SHOWN

FOUNDATION TYPE & STYLE OF
GARAGE SHALL BE SHOWN

FOUNDATION TYPE & STYLE OF
GARAGE SHALL BE SHOWN

PROJECT	
REVISIONS	
DATE	APRIL 15, 2024
YEAR	2024
SCALE	AS NOTED
FILE	PERI.DWG
SHEET TITLE	BUILDING ELEVATIONS
SHEET NO.	

A1.1

ZBA #6694A