

COUNCIL AGENDA: AUGUST 6, 2013

SUBJECT: AWARD OF CONTRACT – W. NORTH GRAND AVENUE RECONSTRUCTION PROJECT – PROSPECT STREET TO STATE ROUTE 65

SOURCE: Public Works Department - Engineering Division

COMMENT: On July 17, 2013, staff received four (4) bids for the W. North Grand Avenue Reconstruction Project, Prospect Street to SR 65. The project reconstructs W. North Grand Avenue to collector standards between SR 65 and Prospect Street. The project includes new paving, sewer and water services to parcels not already served, curb, gutter, sidewalks (developed parcels within City limits), drive approaches, storm drain and appurtenances.

The Estimate of Probable Cost for construction is \$647,328.00. The low bid is 7.5% under the estimate. An additional \$59,858.60 is necessary for construction contingency (10%). It is anticipated that an additional \$29,929.30 (5%) is required for construction management, quality control, and inspection services for a total estimated projected cost of \$688,373.90.

Funding was approved in the 2013/2014 Annual Budget. Local Transportation Funds and Storm Drain Developer Fees as appropriated by Council at the June 4, 2013 meeting are the funding sources.

The bids are as follows:

	<u>Contractor</u>	<u>Amount</u>
1.	Seal Rite Paving & Grading Clovis, CA	\$598,586.00
2.	Dawson-Mauldin Construction Huntington Beach, CA	\$669,243.00
3.	Central Valley Asphalt Lindsay, CA	\$847,868.83
4.	Lee's Paving Visalia, CA	\$892,179.00

Staff has reviewed the low bid and found it acceptable.

Dir DBA Appropriated/Funded MB CM J


Item No. 8

RECOMMENDATION: That City Council:

1. Award the W. North Grand Avenue Reconstruction Project to Seal Rite Paving & Grading in the amount of \$598,586.00;
2. Authorize progress payments up to 95% of the contract amount;
3. Authorize a 10% contingency to cover unforeseen construction costs; and
4. Authorize 5% for construction management, quality control and inspection.

ATTACHMENT: Locator Map

P:\pubworks\General\Council\Award of Contract - W North Grand Ave Reconstruction, Prospect to SR 65 - 2013-08-06.doc

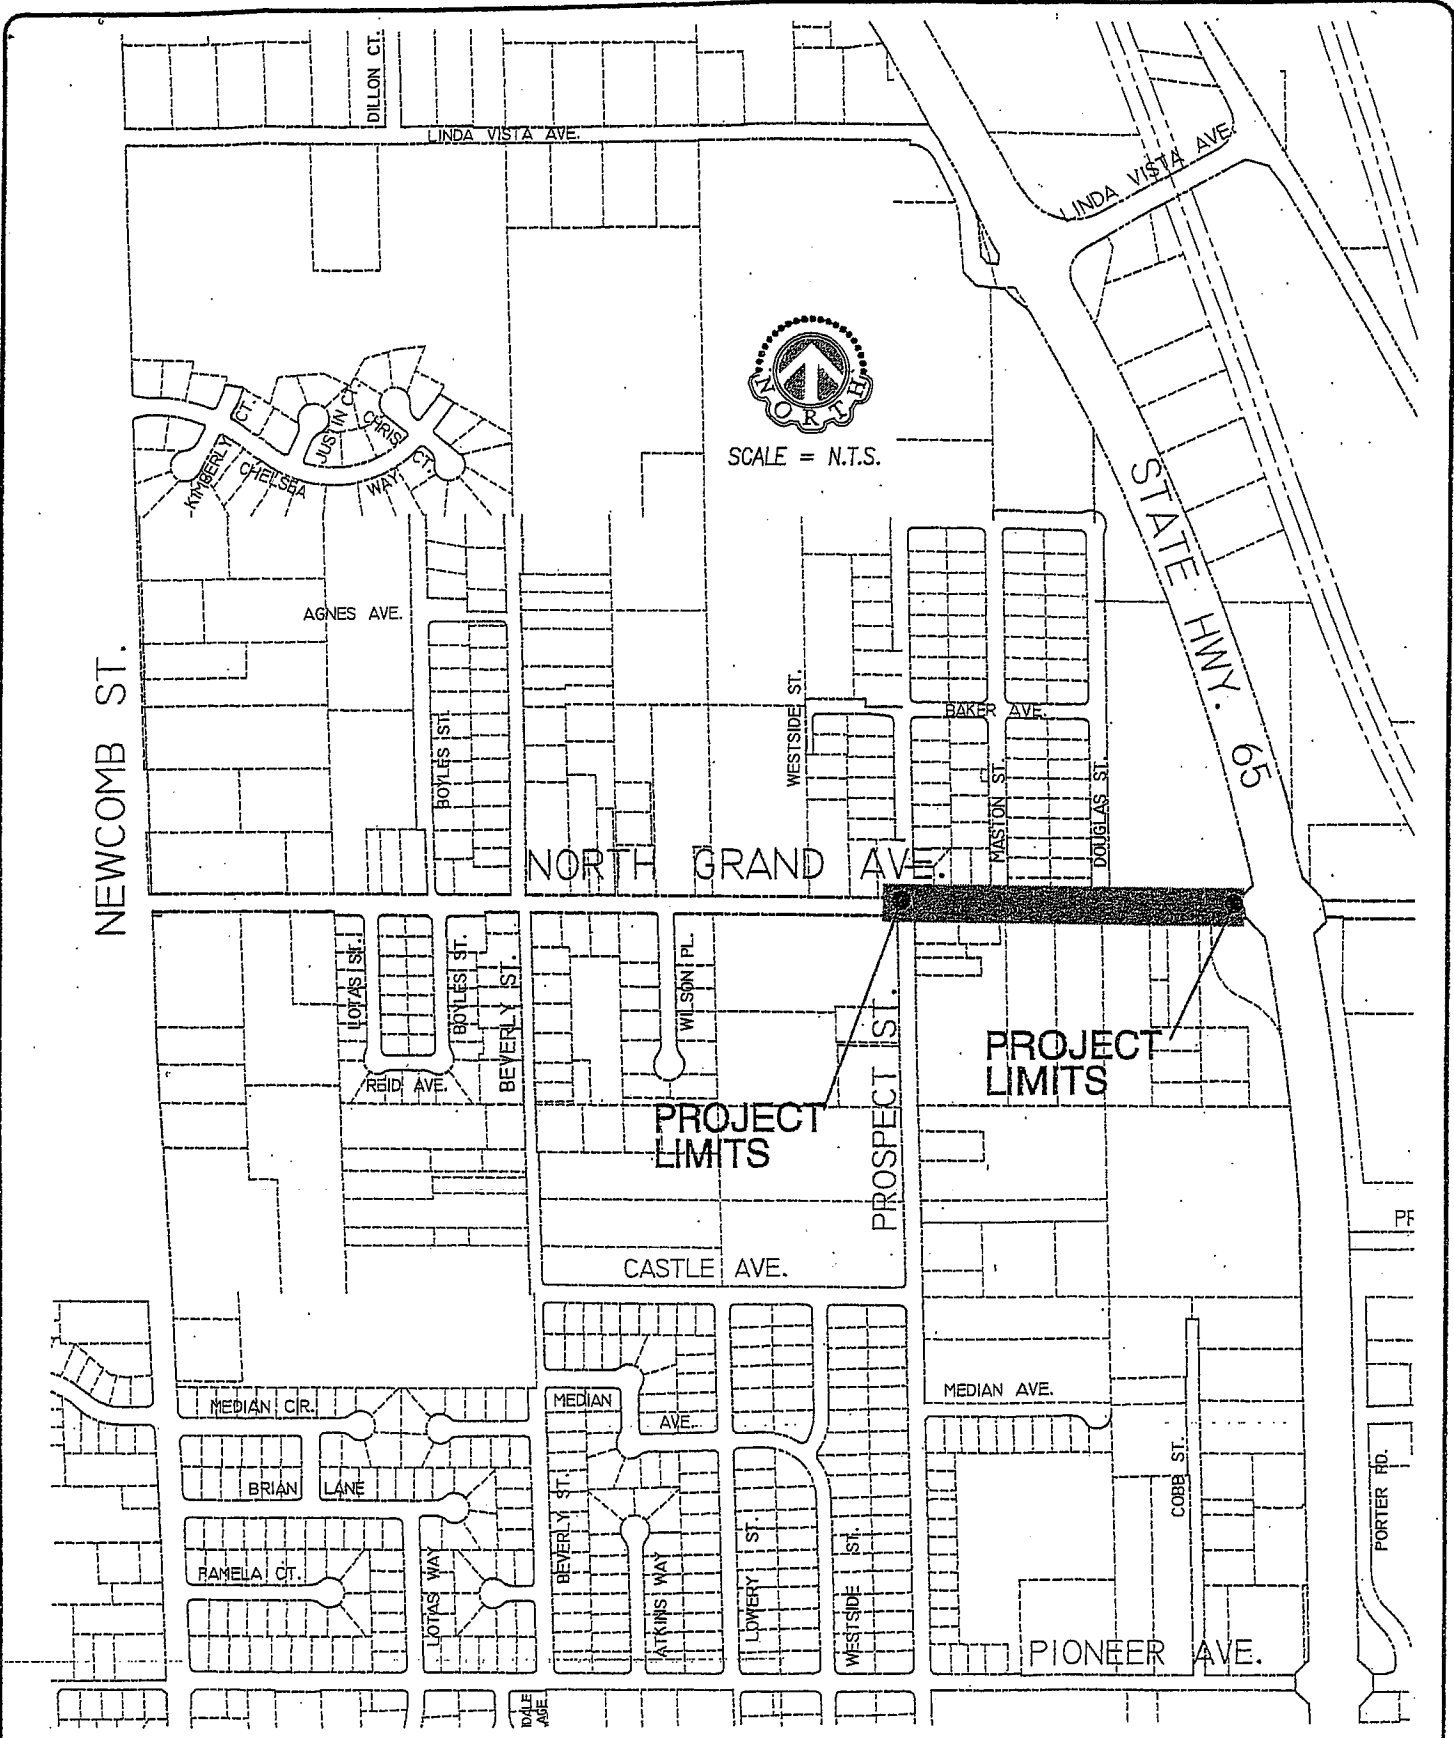

CITY OF PORTERVILLE
 ENGINEERING DIVISION
 291 NORTH MAIN STREET
 PORTERVILLE, CA. 93257
 (559) 782-7462

NORTH GRAND AVENUE
 RECONSTRUCTION
 PROJECT

OWNER	-
APN	-
AREA	-
ACRES	-
SCALE	N.T.S.
DATE	-
DRAWN BY	-
CHECKED BY	-