




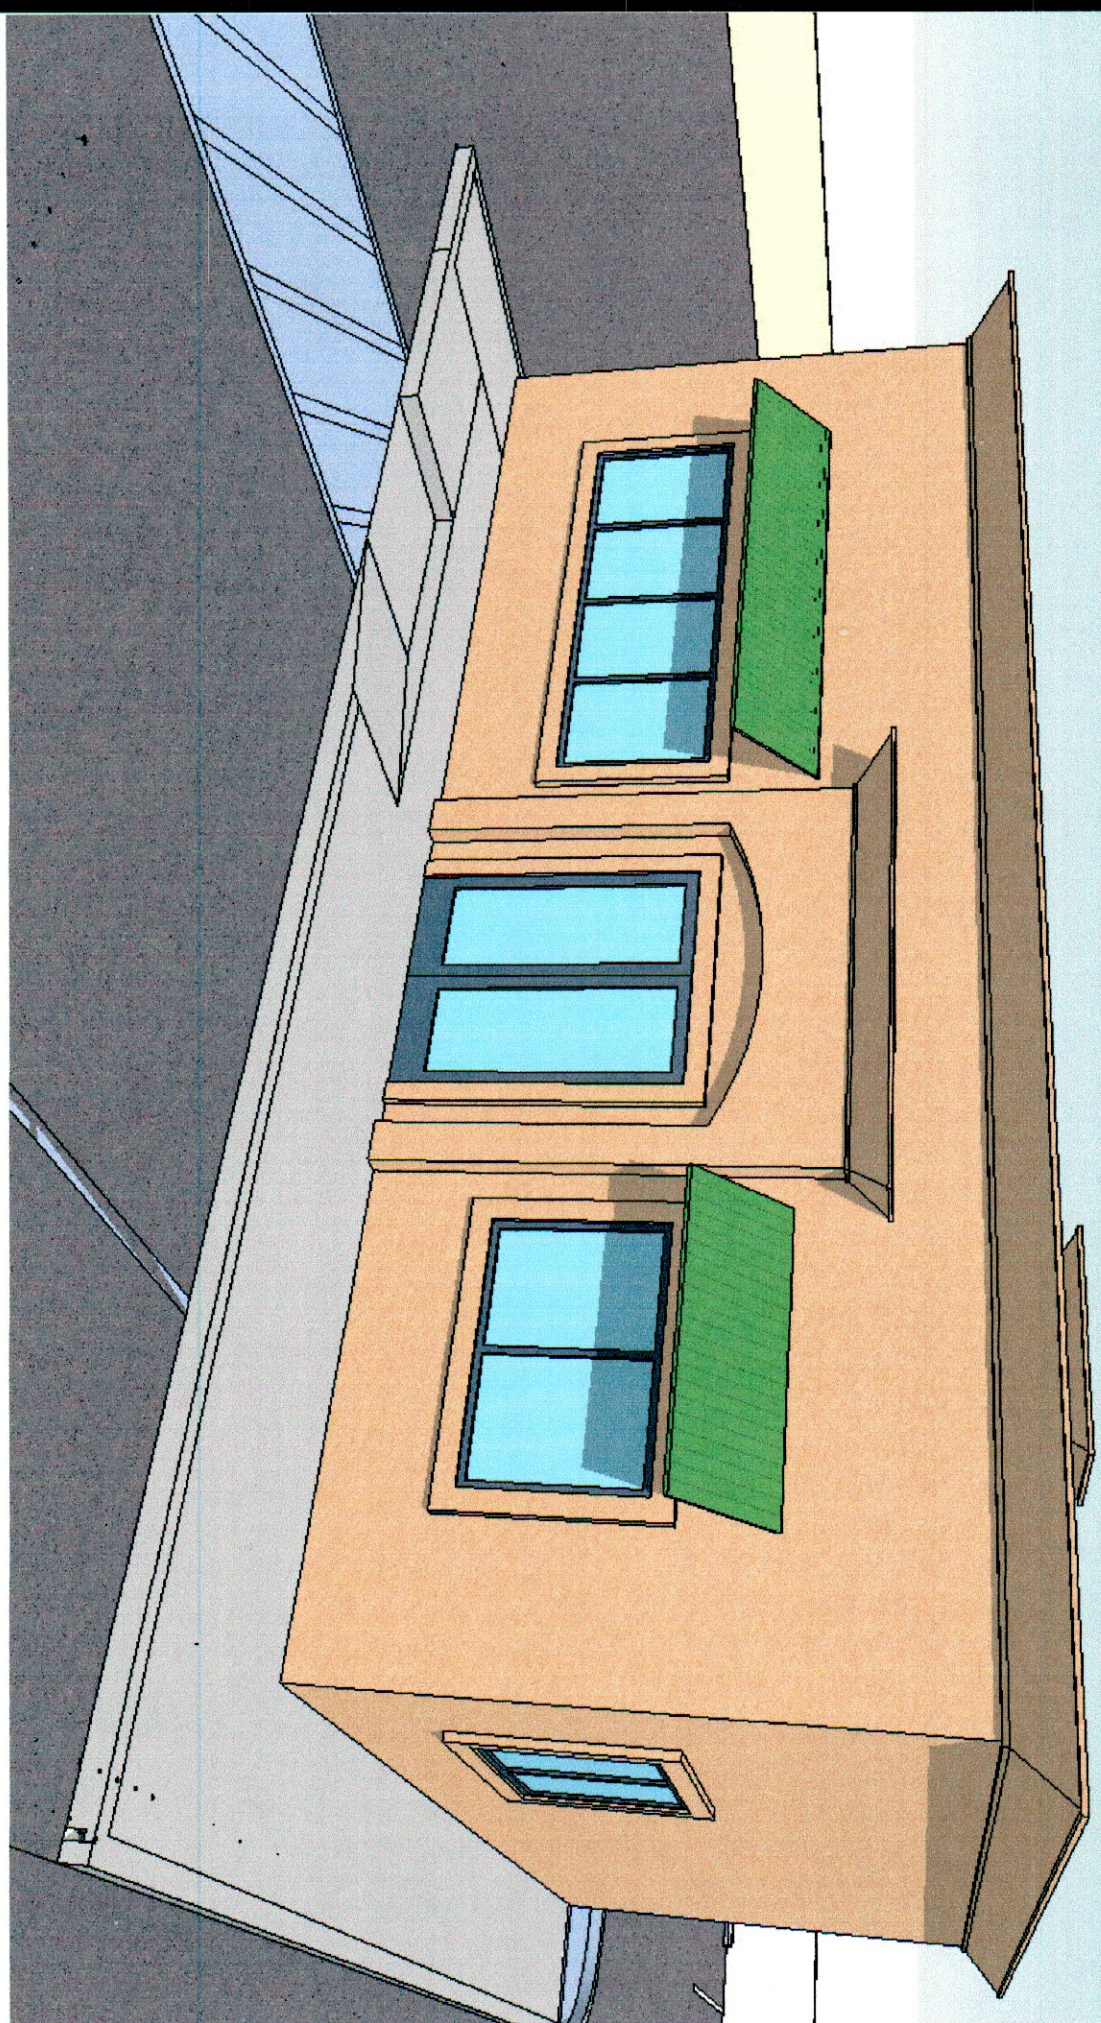

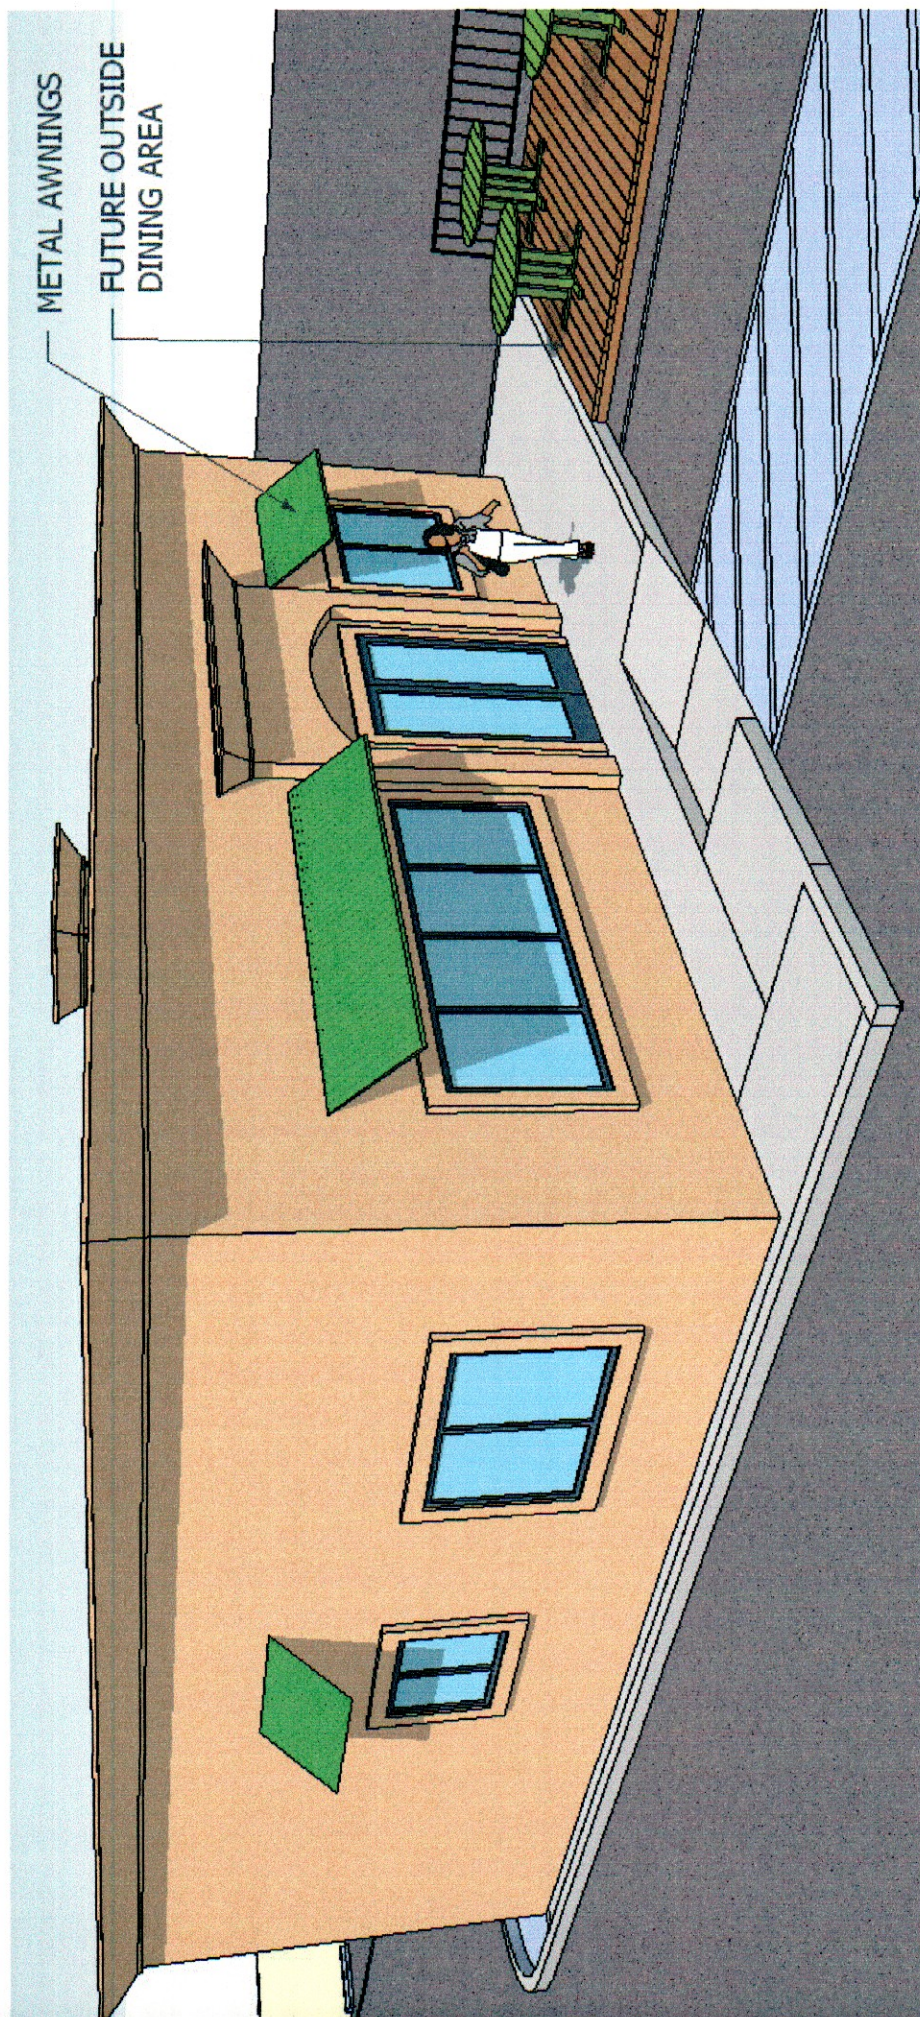

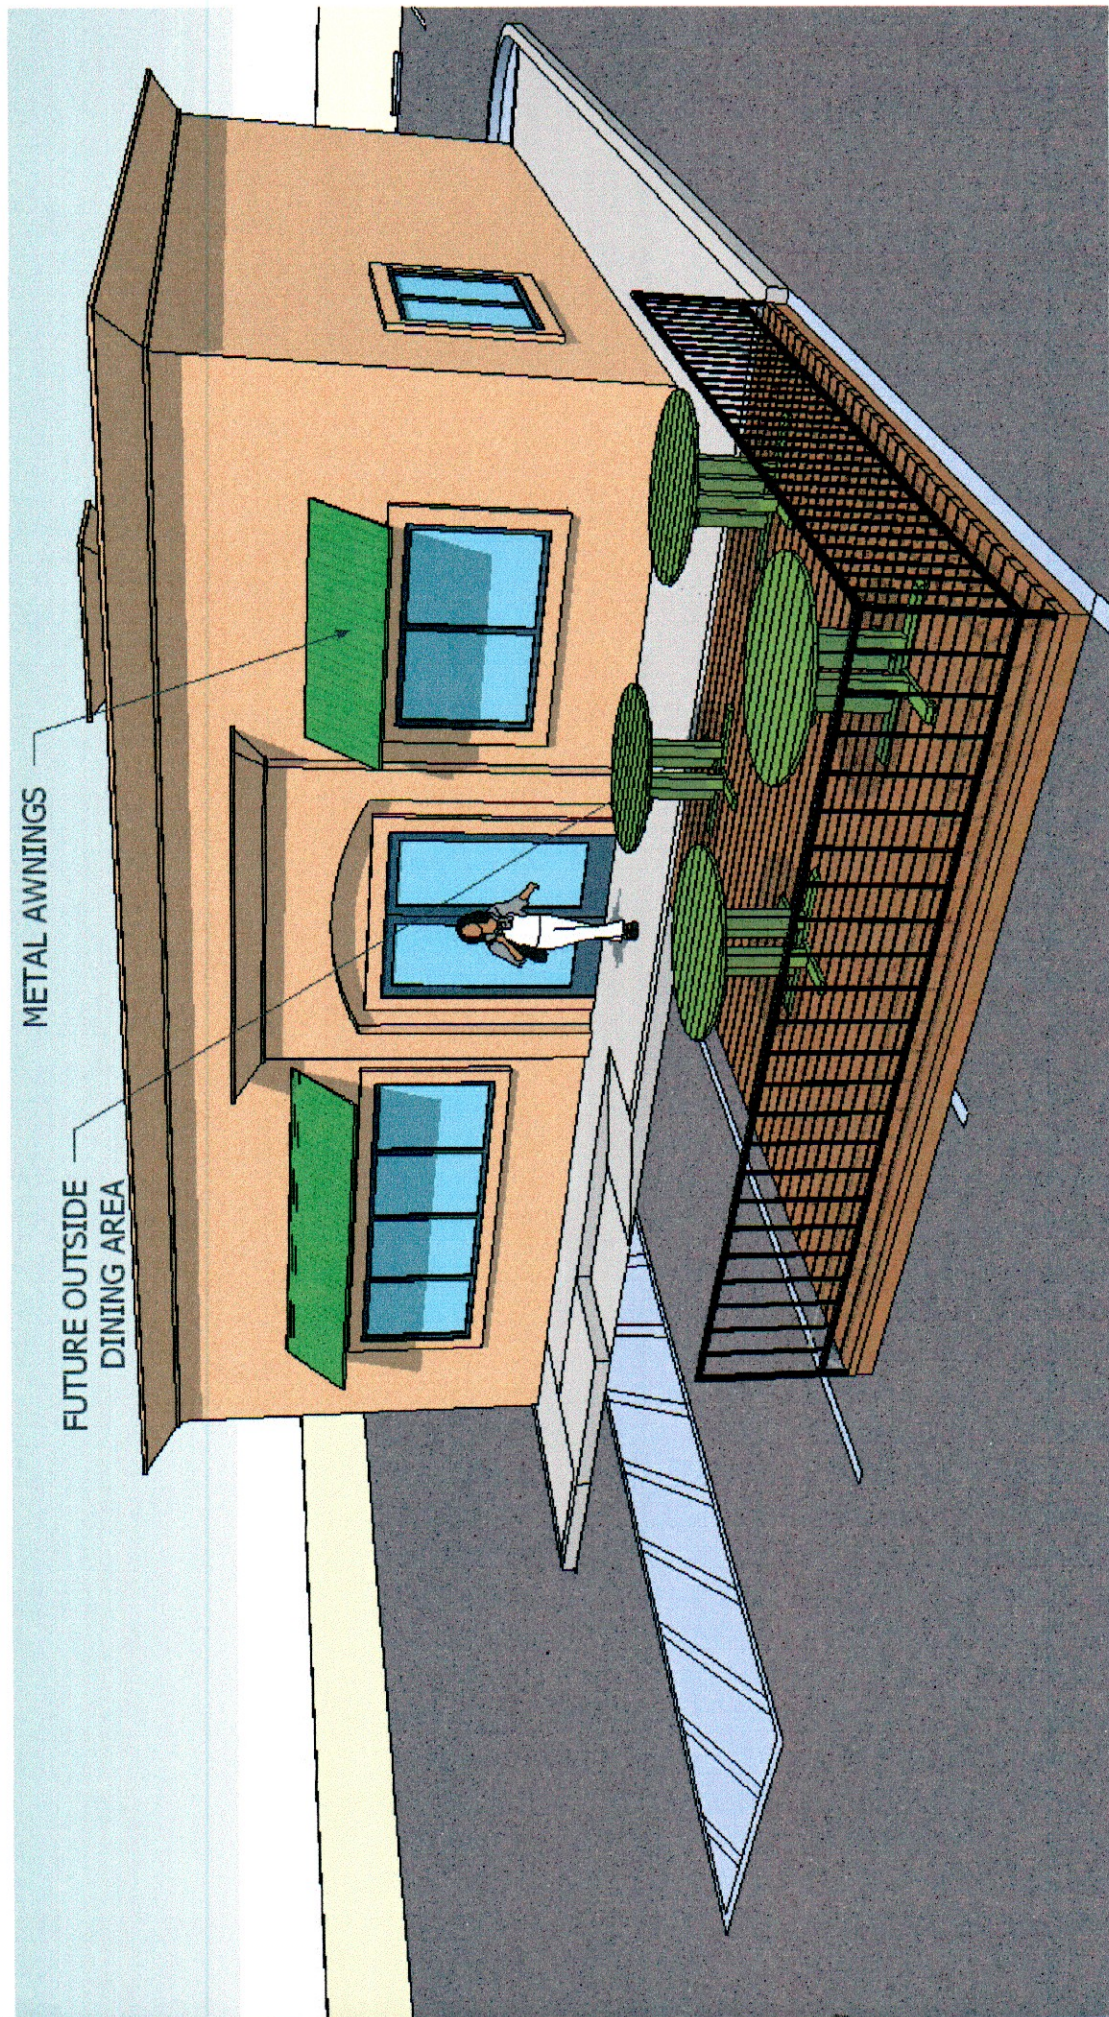


METAL AWNINGS

FUTURE OUTSIDE
DINING AREA

FOAM FACDE TO MATCH BLDG

1"X FRAME ATTACHED
TO AIRCOND.

AIR COND. PAINTED TO MATCH BLDG

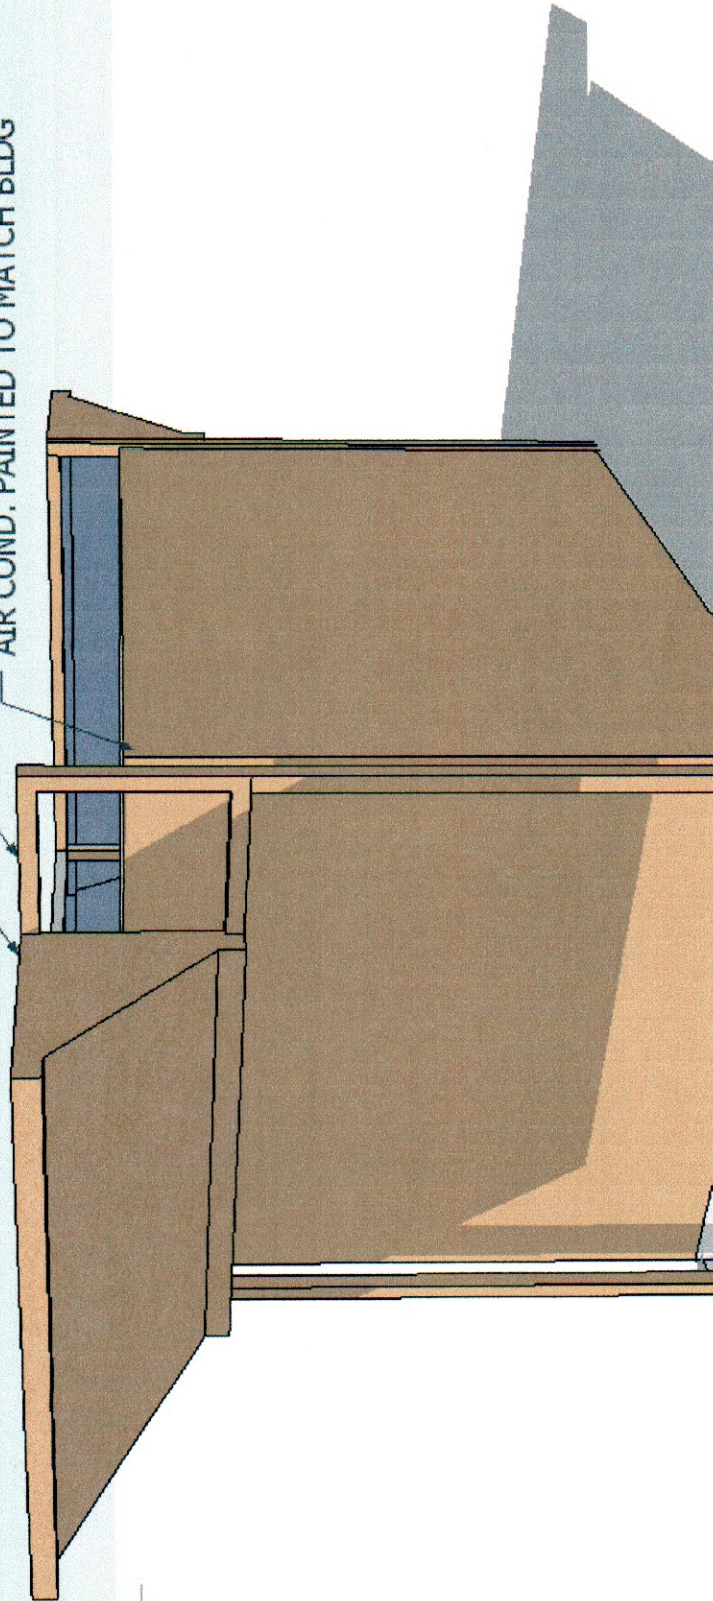


VICINITY MAP



AS BUILT floor PLAN

NO INKING AREA

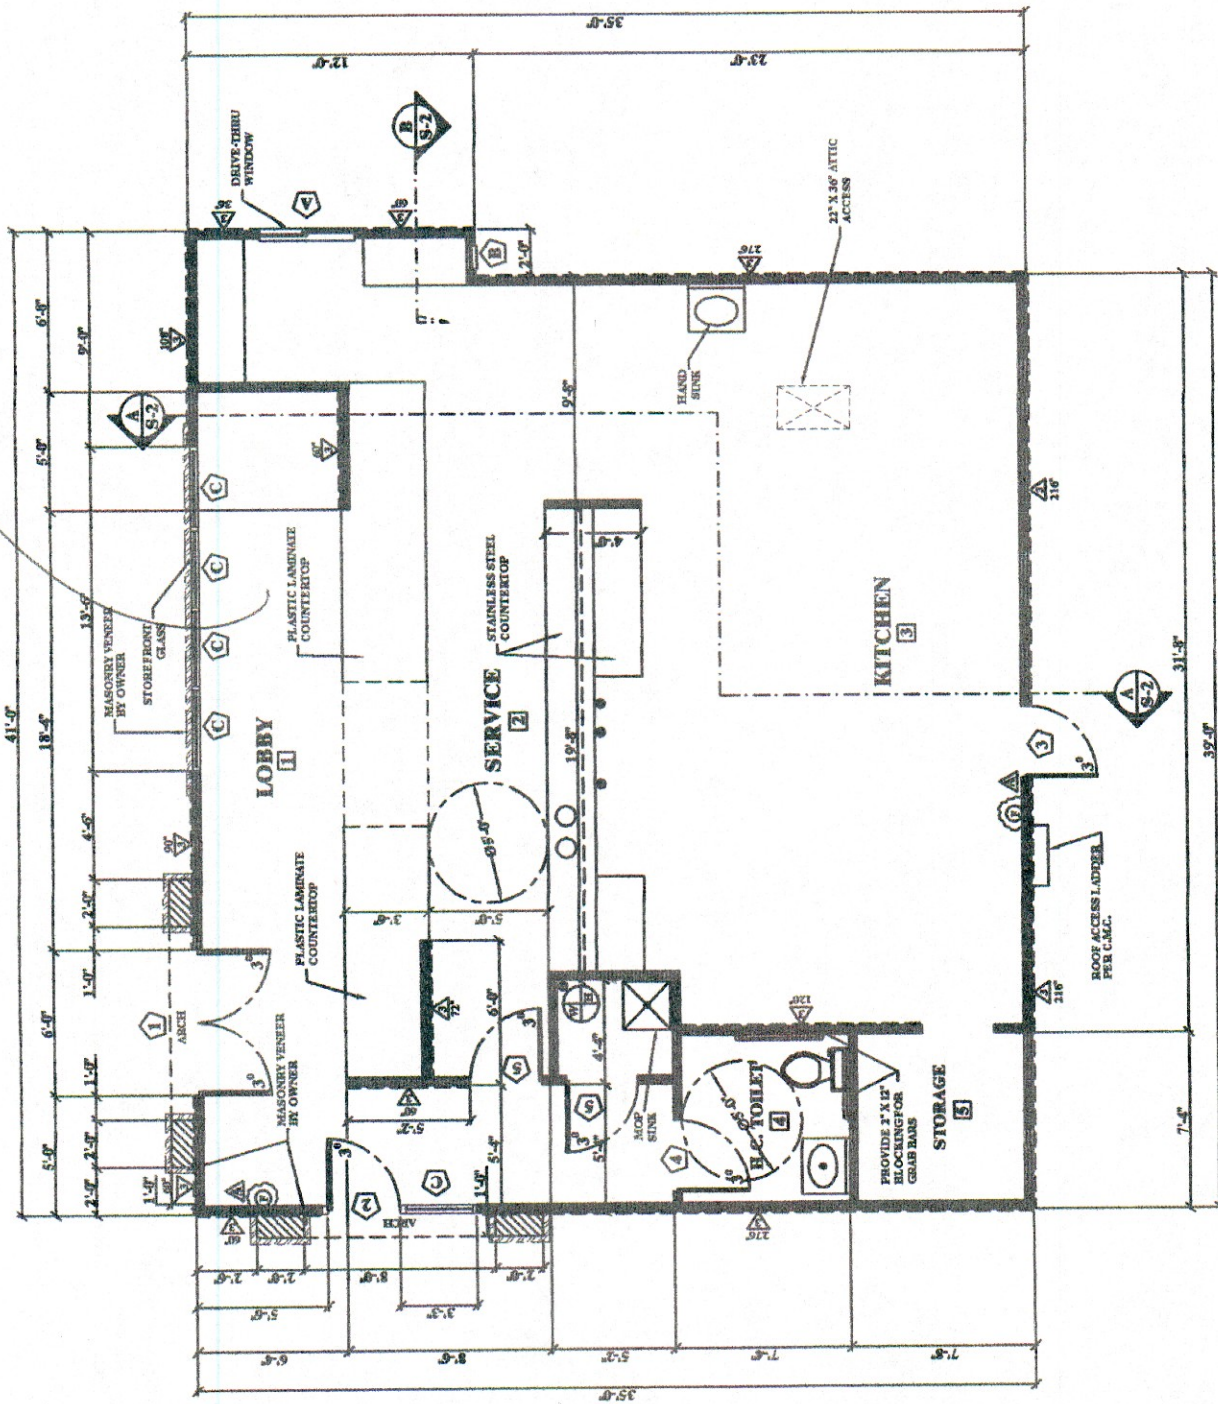

ORIGINAL FLOOR PLAN