

**Ordinance No. 23-29**

**AN ORDINANCE OF THE VILLAGE OF EAST DUNDEE, ILLINOIS  
AMENDING THE NUMBER OF VIDEO GAMING LICENSES  
(Speedway)**

**WHEREAS**, the Village of East Dundee (the “*Village*”) is a duly organized and validly existing home-rule municipality created in accordance with the Constitution of the State of Illinois of 1970 and the laws of the State; and,

**WHEREAS**, the Village has allowed video gaming terminals in the Village pursuant to the Video Gaming Act (230 ILCS 40/1 et seq.) and Section 116.05 of the Village Code restricts the number of supplemental video gaming licenses, of which there are currently twenty-one (21) through the passage of Ordinance 22-38; and,

**WHEREAS**, the Village has received a request for a supplemental video gaming license from Speedway LLC. d/b/a Speedway 7764 located at 1031 E. Main St., East Dundee, IL 60118; and

**WHEREAS**, the Village desires to increase the number of supplemental video gaming licenses at the request of Speedway LLC. d/b/a Speedway 7764.

**NOW, THEREFORE, BE IT ORDAINED**, by the President and Board of Trustees of the Village of East Dundee, Kane and Cook County, Illinois, as follows:

**Section 1:** That Section 116.05 (J) (3) is hereby deleted in its entirety and replaced as follows:

“(3) There shall be no more than twenty-two (22) supplemental video gaming licenses issued by the Local Liquor Control Commissioner as part of the liquor license process.”

**Section 2:** That this ordinance shall be in full force and effect from and after its passage and approval according to law.

PASSED this 26th day of June, 2023, pursuant to a roll call vote as follows:

AYES: Mahony, Kunze, Brittin, Saviano, Treiber and Sauder

NAYS: None

ABSENT: None


APPROVED this 26th day of June, 2023



---

Village President

Attest: Latorino Diello  
Village Clerk

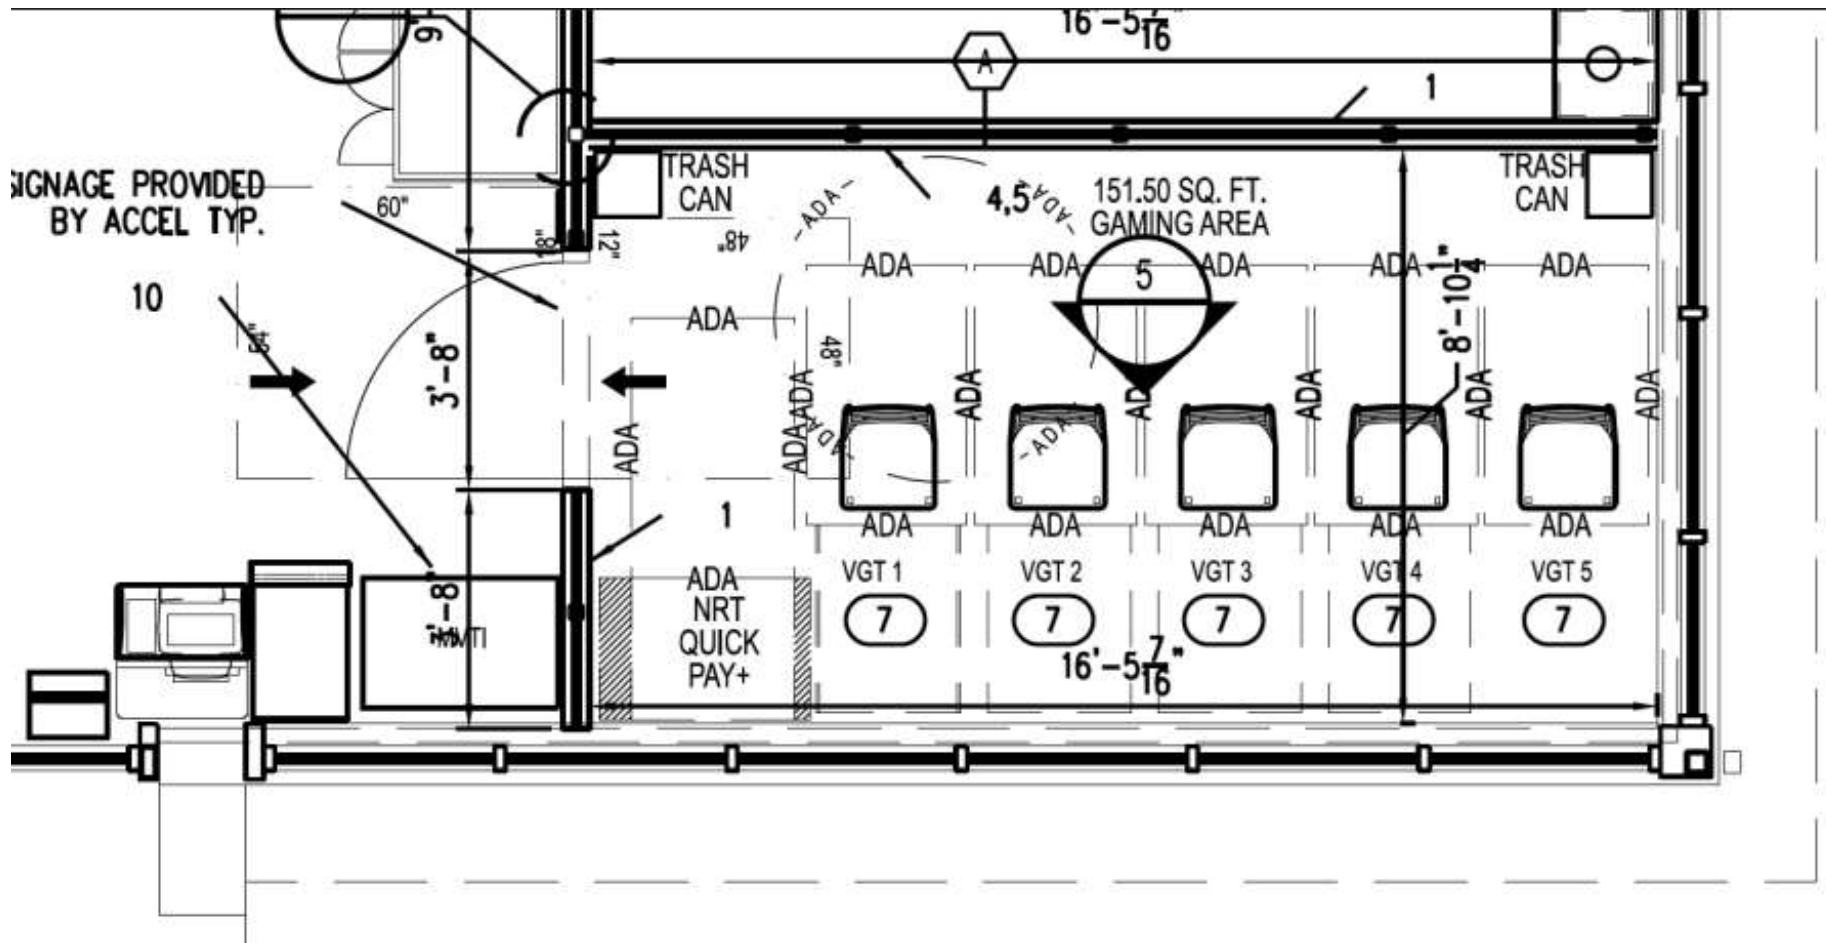

# ARCHITECTURAL FLOOR PLAN W/ GAMING EQUIPMENT

SCALE: 1/4" = 1'-0"