


Plotted: Aug 26, 2020 - 4:02pm
M: 2019\1900238 POC Maritime Industrial Expansion Engineering Services\2.18 Drawings\Exhibits\2020-08-26 Part Presentation Exhibit\C3D 2018 ME Site Plan Exhibit.dwg
kedwards

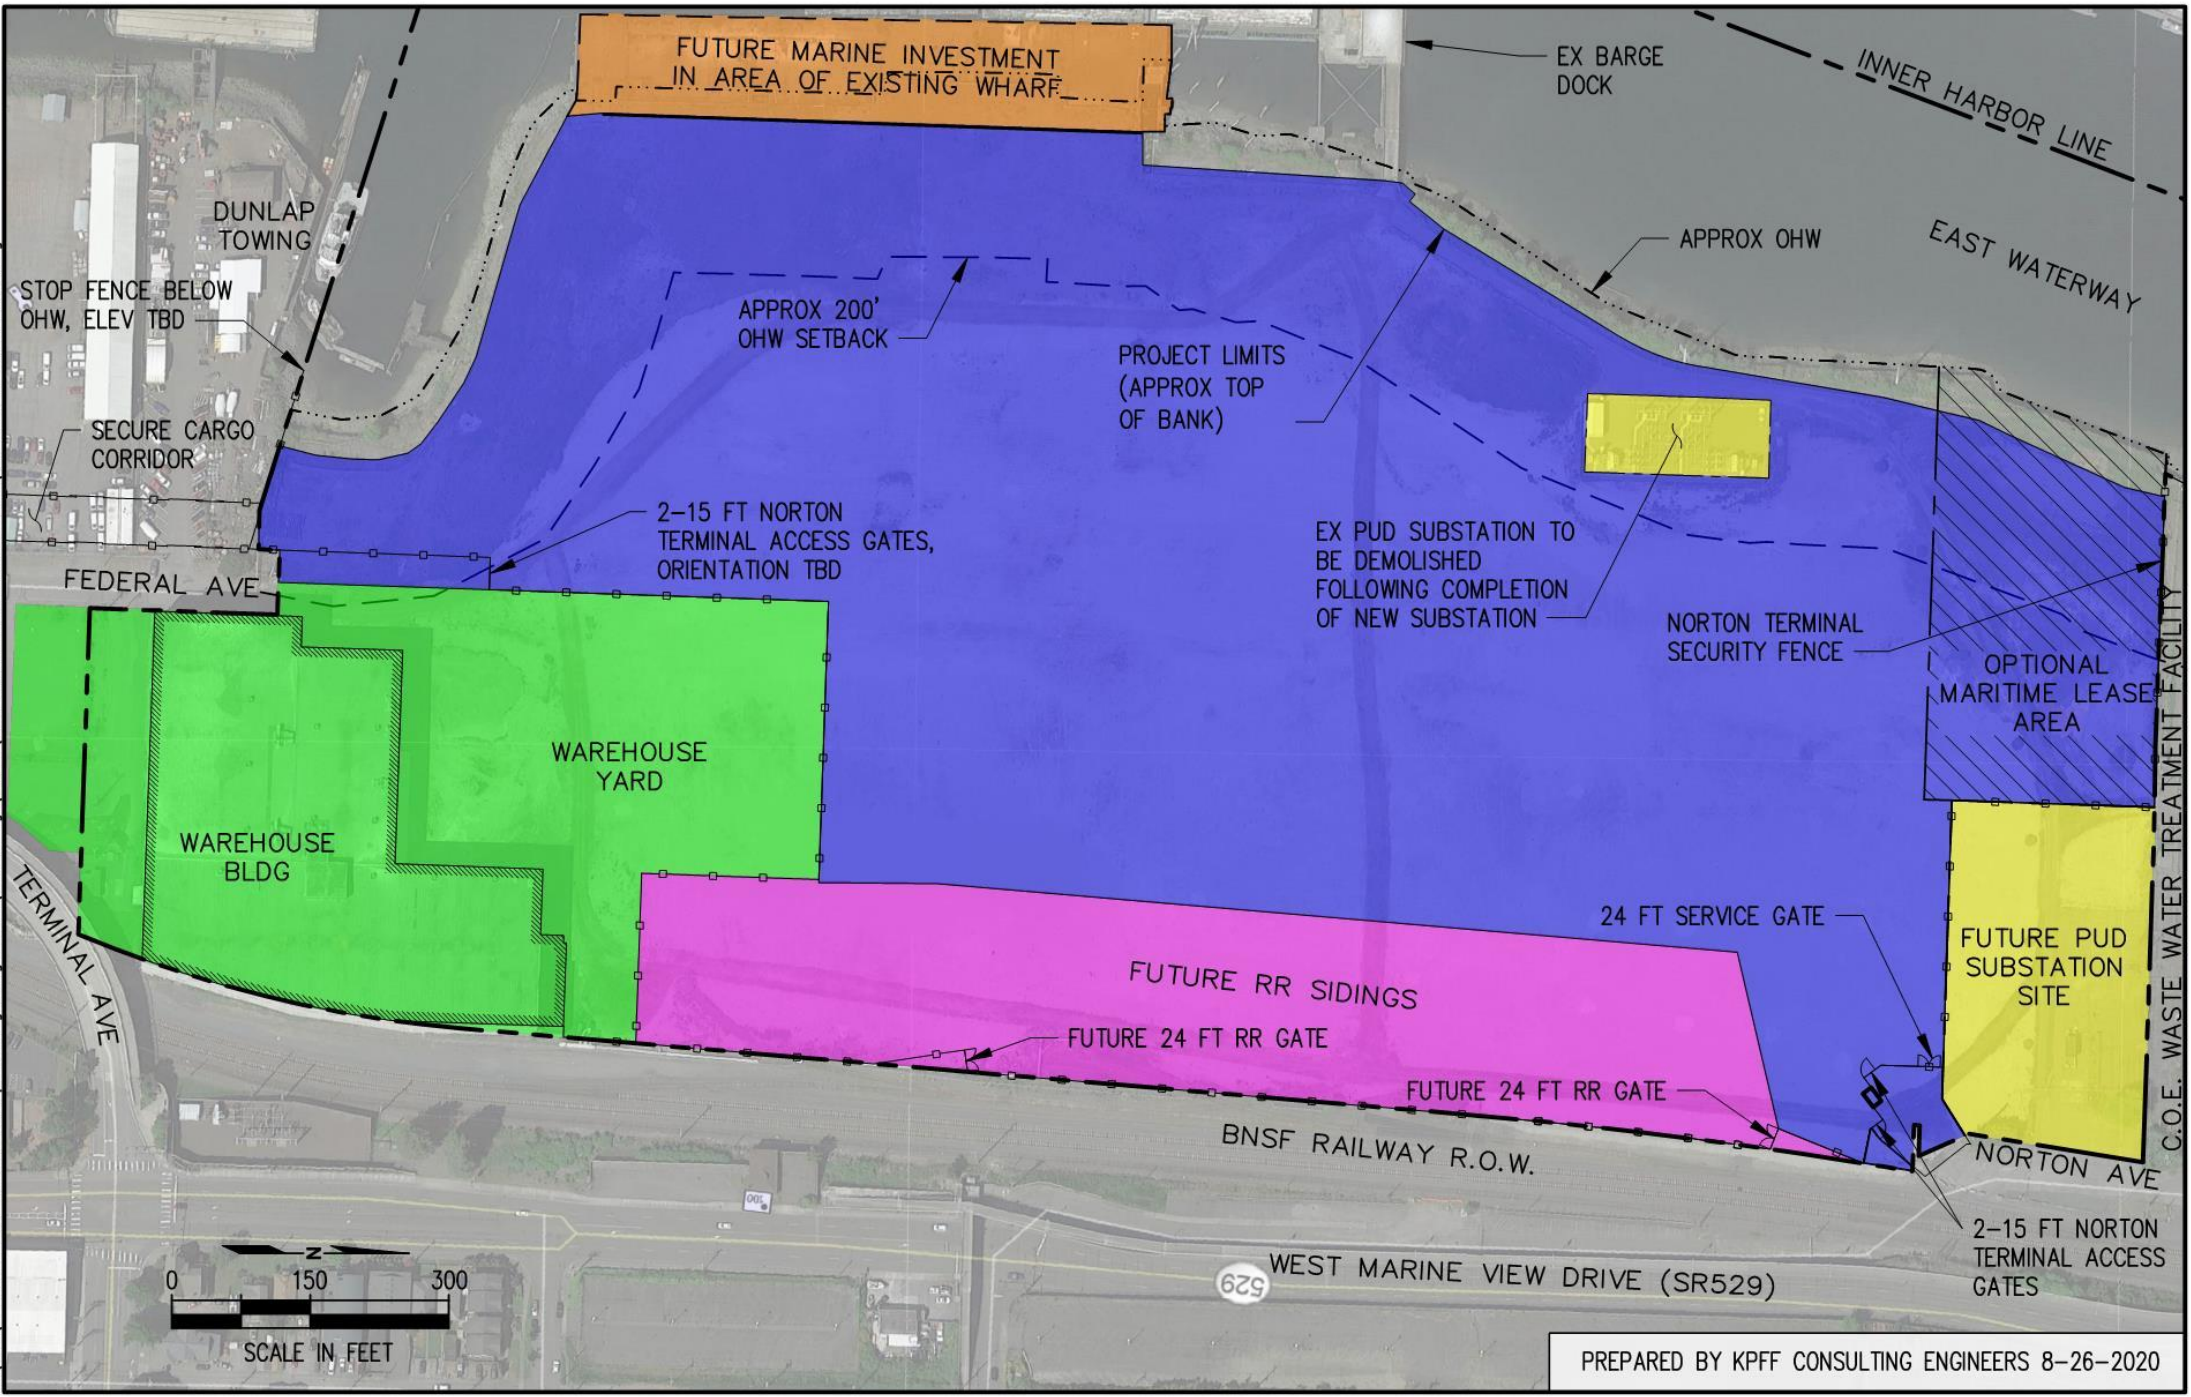

FUTURE MARINE INVESTMENT
IN AREA OF EXISTING WHARF

EX BARGE
DOCK

INNER HARBOR LINE

DUNLAP
TOWING

STOP FENCE BELOW
OHW, ELEV TBD

APPROX 200'
OHW SETBACK

PROJECT LIMITS
(APPROX TOP
OF BANK)

APPROX OHW

EAST WATERWAY

SECURE CARGO
CORRIDOR

EX PUD SUBSTATION TO
BE DEMOLISHED
FOLLOWING COMPLETION
OF NEW SUBSTATION

2-15 FT NORTON
TERMINAL ACCESS GATES,
ORIENTATION TBD

NORTON TERMINAL
SECURITY FENCE

OPTIONAL
MARITIME LEASE
AREA

FEDERAL AVE

WAREHOUSE
BLDG

WAREHOUSE
YARD

FUTURE PUD
SUBSTATION
SITE

24 FT SERVICE GATE

FUTURE RR SIDINGS

FUTURE 24 FT RR GATE

FUTURE 24 FT RR GATE

BNSF RAILWAY R.O.W.


TERMINAL AVE

C.O.E. WASTE WATER TREATMENT FACILITY

NORTON AVE

2-15 FT NORTON
TERMINAL ACCESS
GATES

WEST MARINE VIEW DRIVE (SR529)

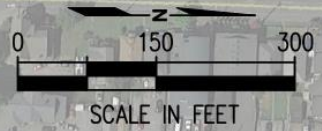

PREPARED BY KPFF CONSULTING ENGINEERS 8-26-2020