

**Former Weyerhaeuser Mill A Site
Interim Action No. 2**




Data Source: Mapbox Open Street Map, 2016

Projection: NAD 1983 UTM Zone 10N

Figure 1

LEGEND

WORK AREA

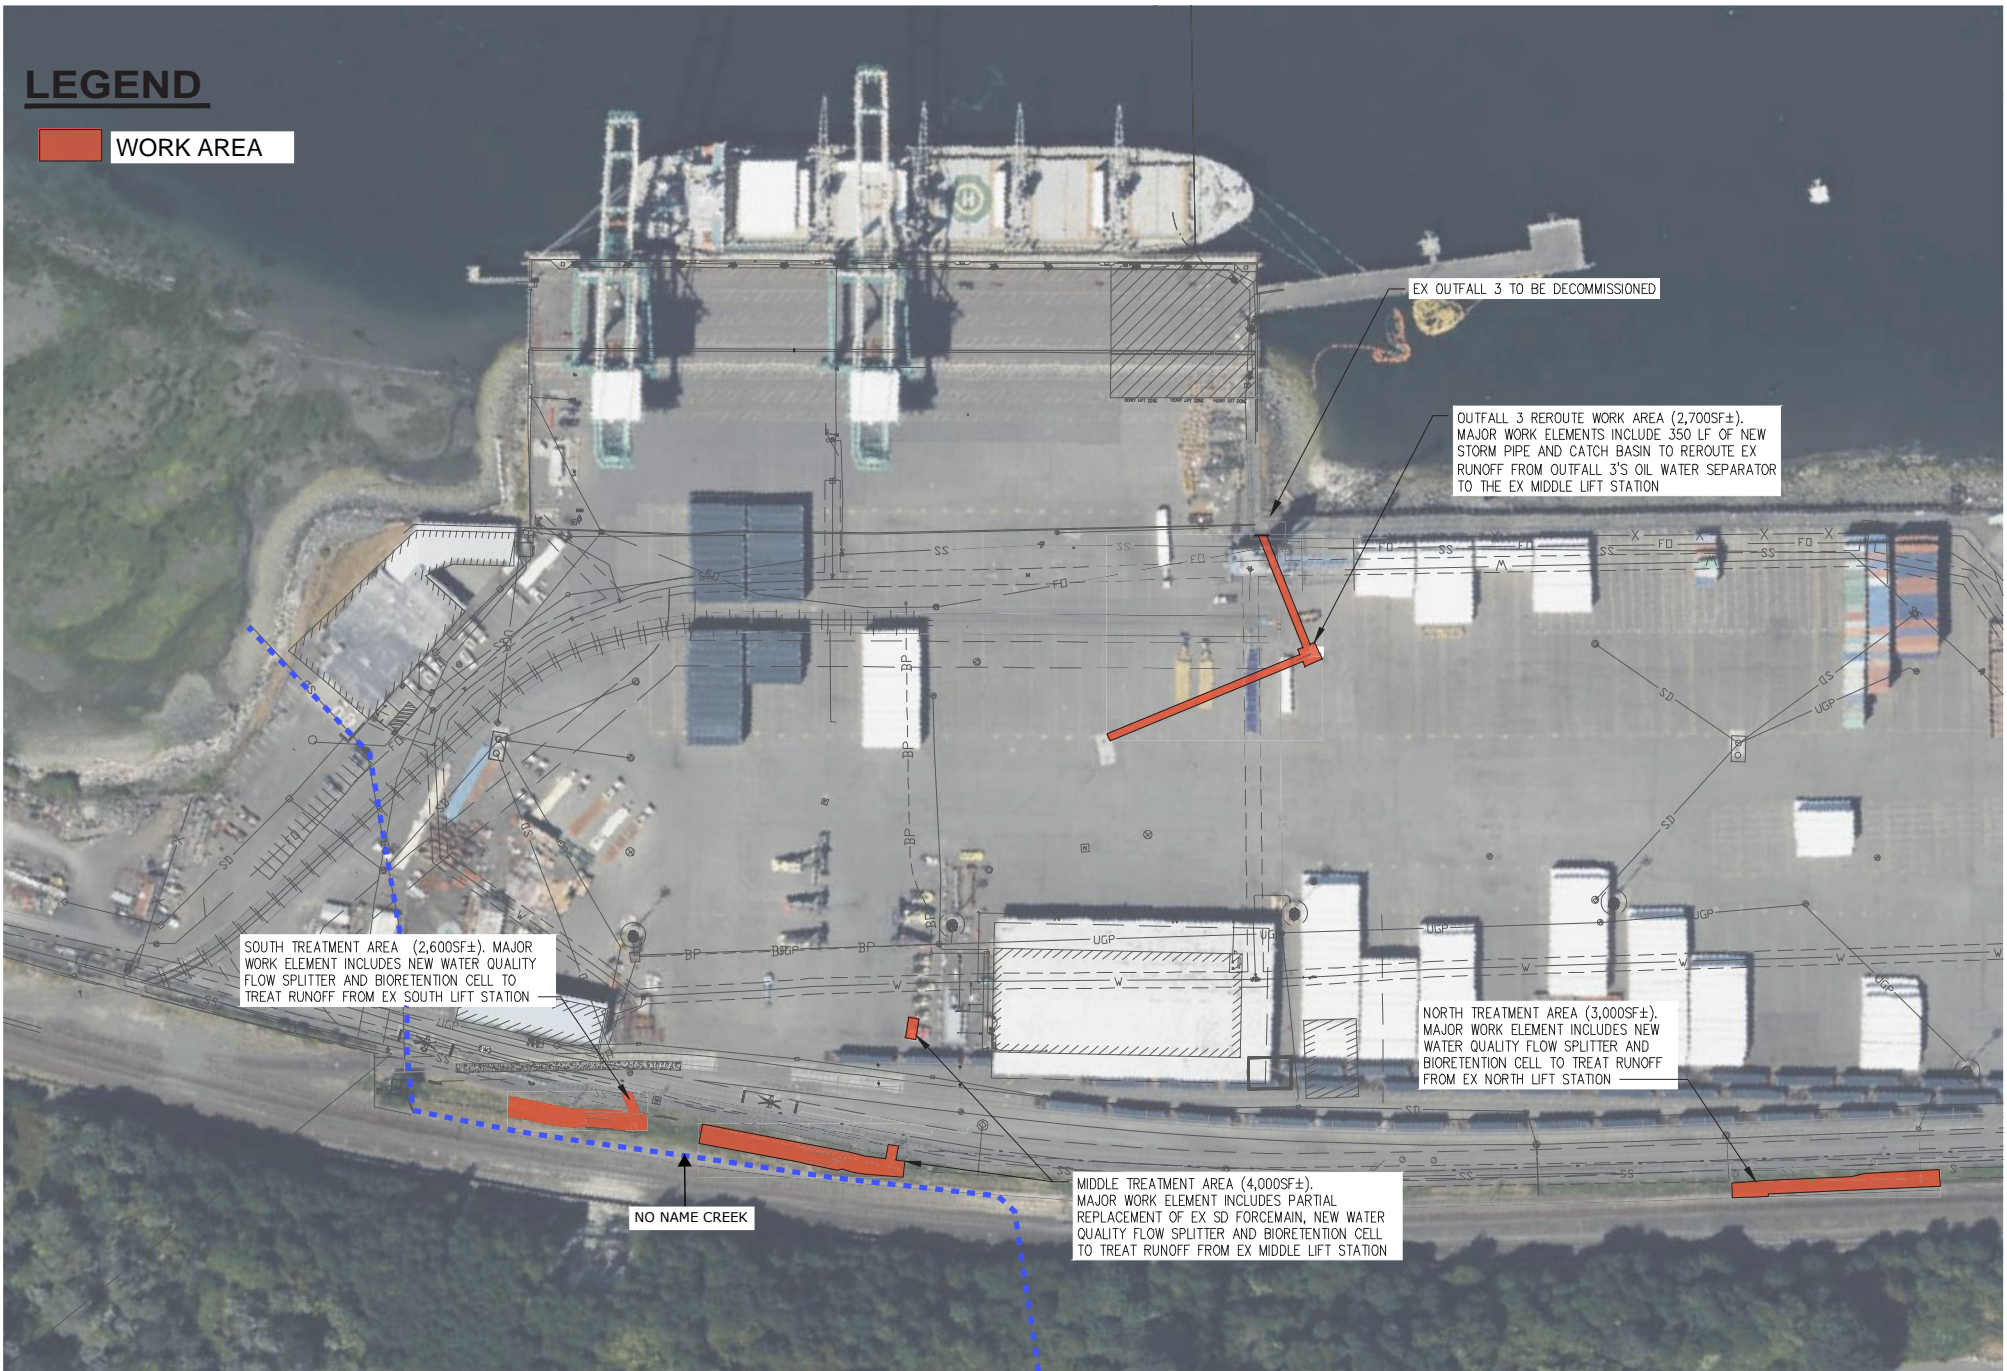

EX OUTFALL 3 TO BE DECOMMISSIONED

OUTFALL 3 REROUTE WORK AREA (2,700SF±). MAJOR WORK ELEMENTS INCLUDE 350 LF OF NEW STORM PIPE AND CATCH BASIN TO REROUTE EX RUNOFF FROM OUTFALL 3'S OIL WATER SEPARATOR TO THE EX MIDDLE LIFT STATION

SOUTH TREATMENT AREA (2,600SF±). MAJOR WORK ELEMENT INCLUDES NEW WATER QUALITY FLOW SPLITTER AND BIORETENTION CELL TO TREAT RUNOFF FROM EX SOUTH LIFT STATION

NORTH TREATMENT AREA (3,000SF±). MAJOR WORK ELEMENT INCLUDES NEW WATER QUALITY FLOW SPLITTER AND BIORETENTION CELL TO TREAT RUNOFF FROM EX NORTH LIFT STATION

MIDDLE TREATMENT AREA (4,000SF±). MAJOR WORK ELEMENT INCLUDES PARTIAL REPLACEMENT OF EX SD FORCEMAIN, NEW WATER QUALITY FLOW SPLITTER AND BIORETENTION CELL TO TREAT RUNOFF FROM EX MIDDLE LIFT STATION

NO NAME CREEK



Figure 2