


**PLANNING COMMISSION
AGENDA
Monday, April 25, 2022
Regular Meeting - Huntington Woods City Hall
26815 Scotia
7:00 p.m.**

1. Call to Order
2. Roll Call
3. Approval of Agenda
4. Approval of Minutes: **March 28, 2022**
5. Matter of Site Plan review of an addition to the Lopatin Residence, 13345 Victoria
6. Matter of discussion of Planning Commission priority list
7. Public Participation


Comments are invited on each Agenda item when that item comes up for consideration. Matters not listed on the Agenda may be addressed under "Public Participation. Plans/Documents may be viewed on the city website hwmi.org one week prior to the Meeting or available at City Hall. Comments or questions contact Hank Berry at 248-581-2637 or email hberry@hwmi.org.



#13343

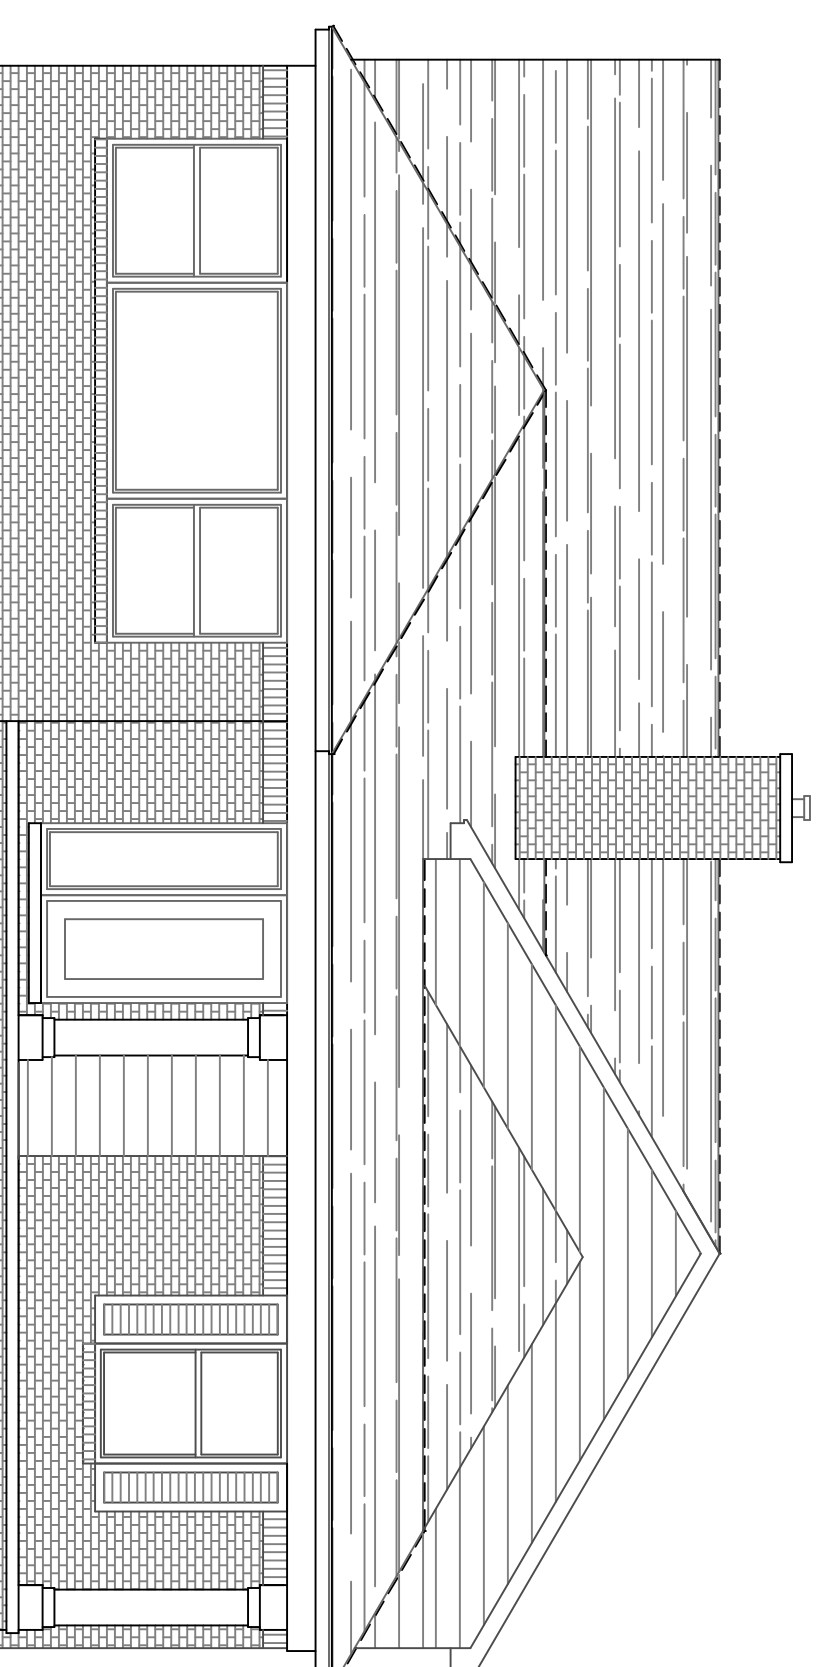

#13345

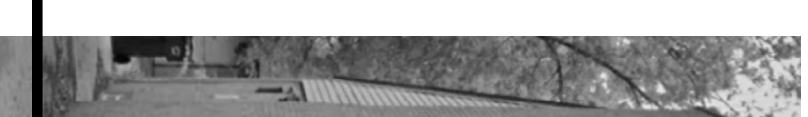

#13349


SOUTH (FRONT) ELEVATION
 SCALE: 3/16"=1'-0"

THIS DRAWING, AS AN INSTRUMENT OF SERVICE, IS AND SHALL REMAIN THE PROPERTY OF THE DESIGNER AND SHALL NOT BE REPRODUCED, COPIED, OR TRANSMITTED IN ANY MANNER OR BY ANY MEANS, WITHOUT THE PERMISSION OF THE DESIGNER.
THE CONTRACTOR SHALL VERIFY ALL DIMENSIONS AND EXISTING CONDITIONS OF THE PROJECT AND REPORT ANY DISCREPANCIES TO THE DESIGNER WITH EACH PHASE OF HIS WORK.

ZACK M OSTROFF & ASSOCIATES
 RESIDENTIAL/COMMERCIAL DESIGNER/PLANNER
 web: www.zoarchitecture.com
 email: zack@zoarchitecture.com
 PH.248.425.4190

MEMBER
AIA
BID

A PROPOSED ADDITION/INTERIOR RENOVATION FOR:
LOPATIN RESIDENCE

13345 VICTORIA AVENUE
 HUNTINGTON WOODS, MICHIGAN 48070

REVISIONS

NO.	DATE	APPROVAL/BULLETIN

FRONT ELEVATIONS

SHEET SCALE:
 AS NOTED

PRODUCT NO.
 21-177

DATE
 02.01.22

SHEET NUMBER
A-3