


MATCHLINE - SEE SHEET D-1

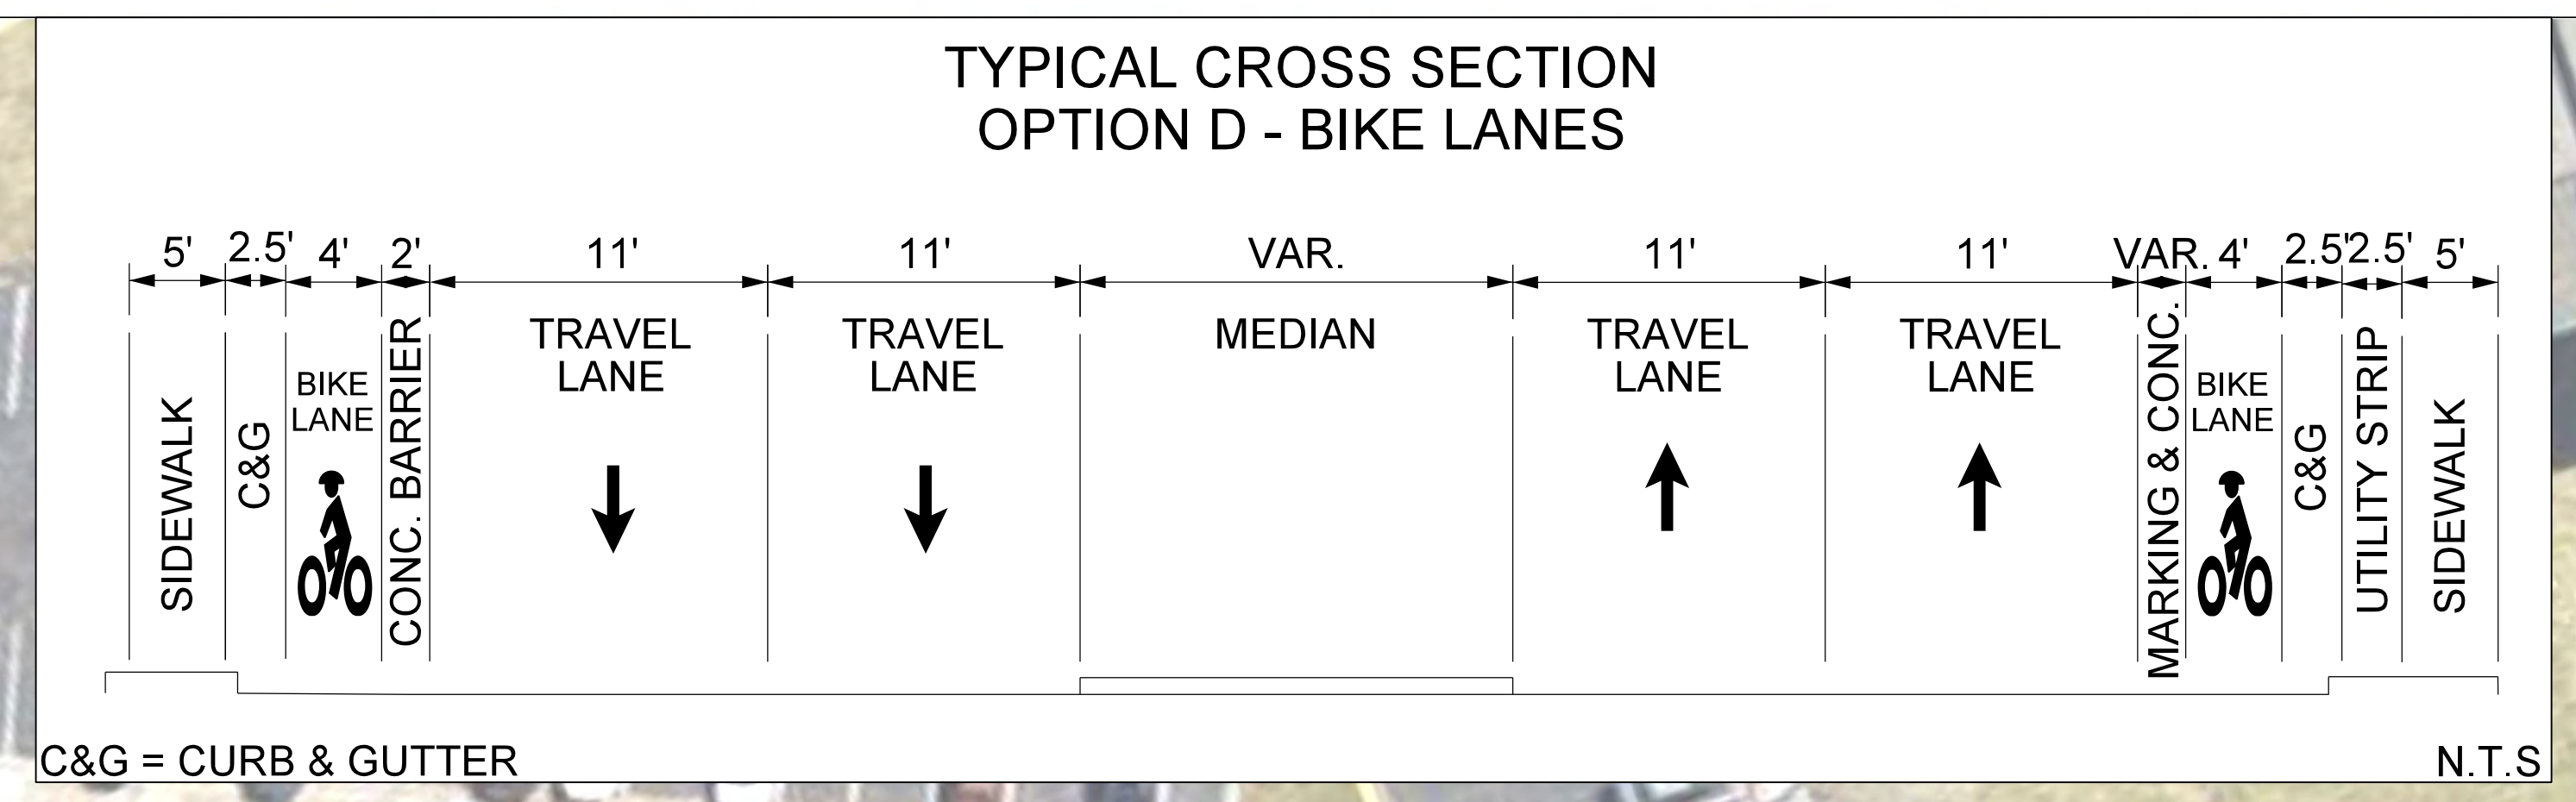

REDUCE MEDIAN WIDTH
TO ACCOMMODATE PROTECTED
BIKE LANE

ADJUST STORMWATER
INLETS

RELOCATE MANASSAS
CITY SIGN AND LANDSCAPING

ADJUST STORMWATER
STRUCTURE

NOT FOR CONSTRUCTION

REVISIONS	
Date	Initial

CONCEPTUAL PLAN

DUMFRIES ROAD
BIKE IMPROVEMENTS ANALYSIS
OPTION D - BIKE LANES

8150 LEESBURG PIKE
SUITE 630
VIENNA, VA 22182
(703) 942-8900
WWW.MEADHUNT.COM

SCALE

0 20' 40'

Date: DECEMBER 2021

DRAWN: KD	DESIGNED: KD, MWM	CHECKED: MWM, BL, BW	FILE NO.	SHEET NO.
PLAN NO.	PROJECT			