
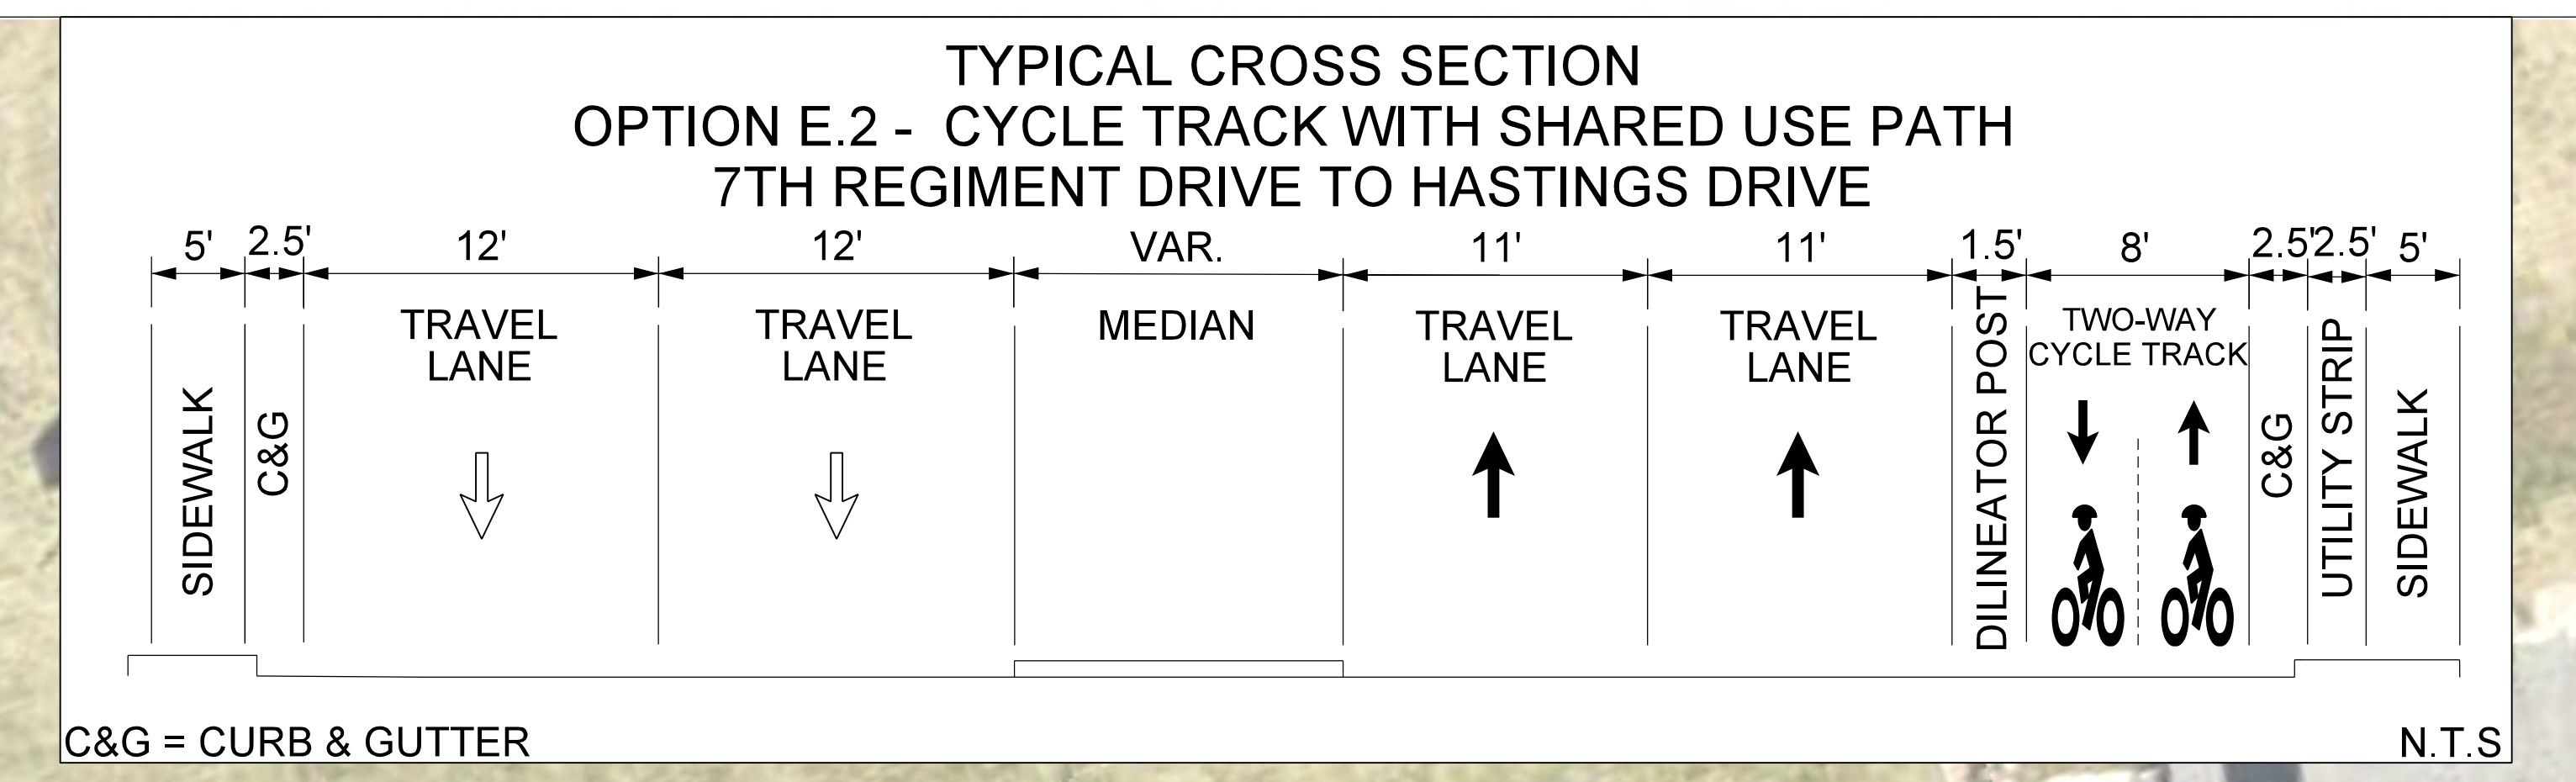


MATCHLINE - SEE SHEET E-3

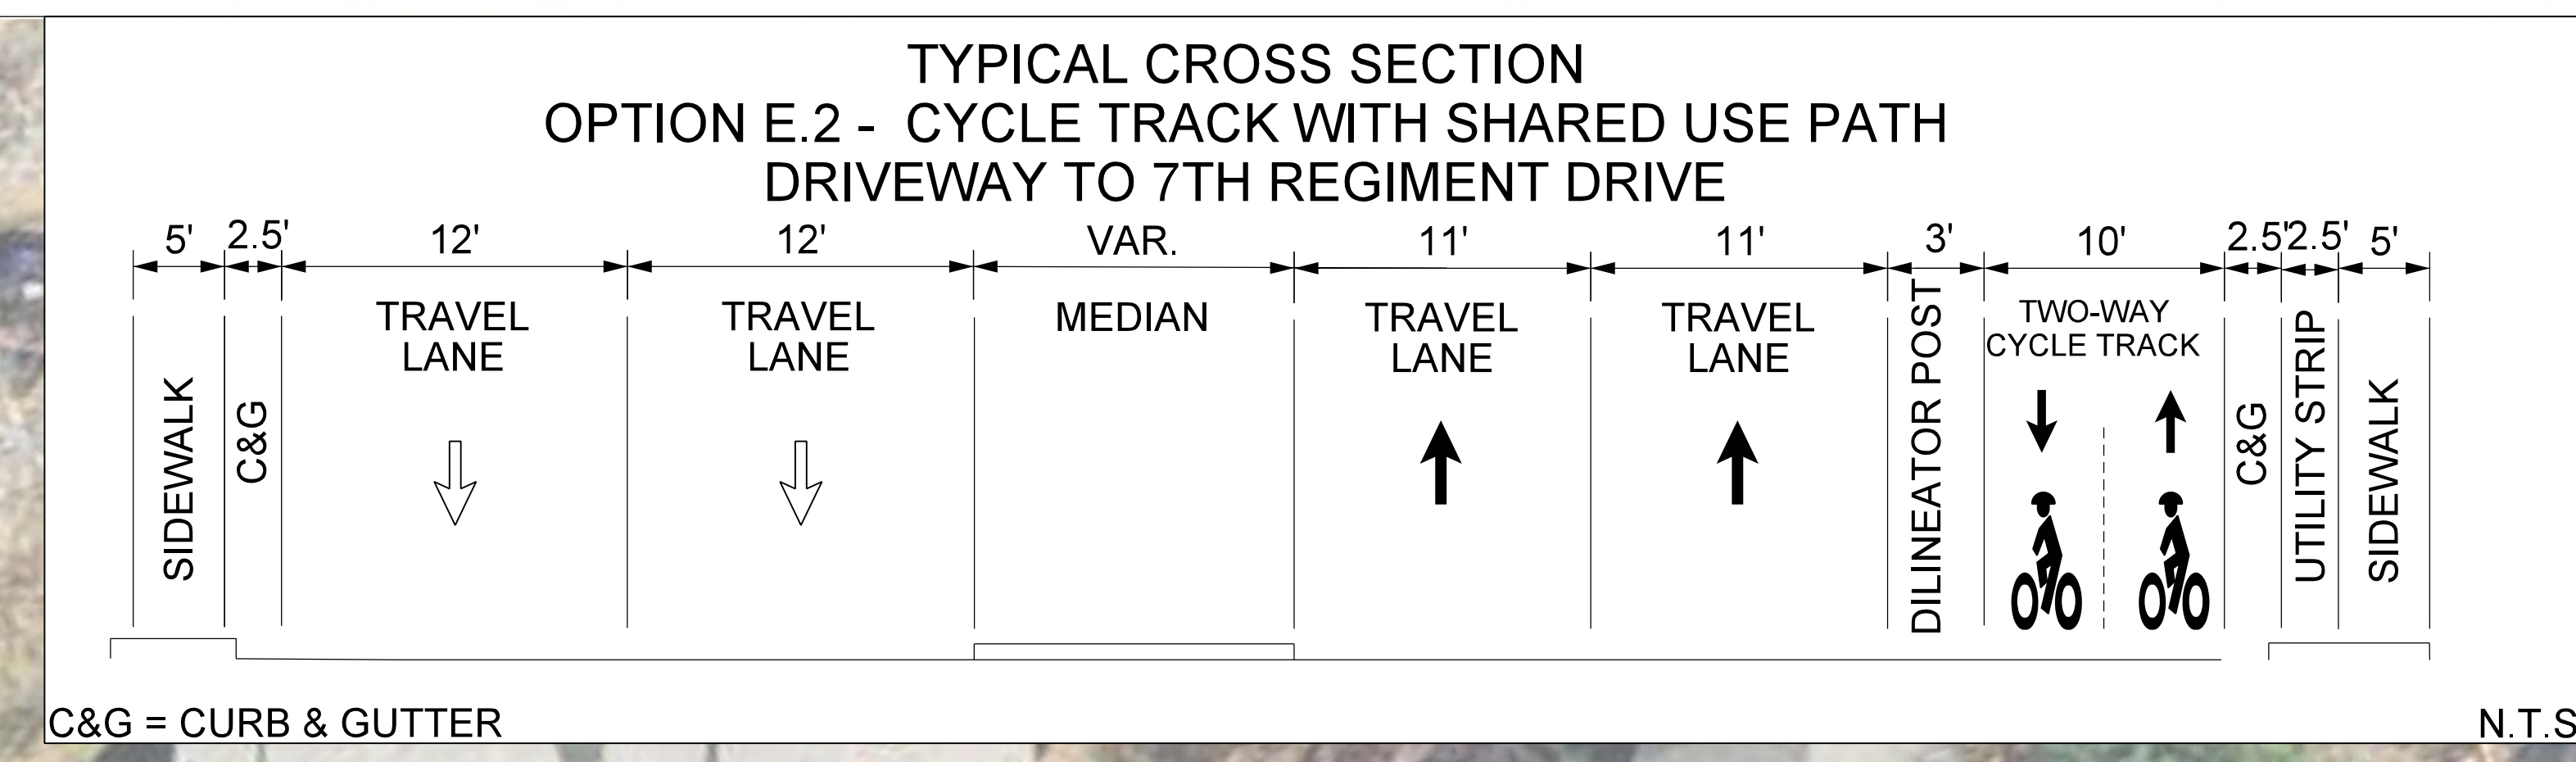

NOT FOR CONSTRUCTION

REVISIONS		CONCEPTUAL PLAN	
Date	Initial	DUMFRIES ROAD BIKE IMPROVEMENTS ANALYSIS OPTION E.2 - CYCLE TRACK/ SHARED USE PATH	
		<div><div><div>8150 LEESBURG PIKE SUITE 630 VIENNA, VA 22182 (703) 942-8900 WWW.MEADHUNT.COM</div><div><div>Mead & Hunt</div></div></div><div>SCALE 0 20' 40'</div><div>Date: MARCH 2021</div></div>	
		DRAWN: KD	DESIGNED: KD, MWM
		CHECKED: MWM, BL, BW	PROJECT
		FILE NO.	SHEET NO.