



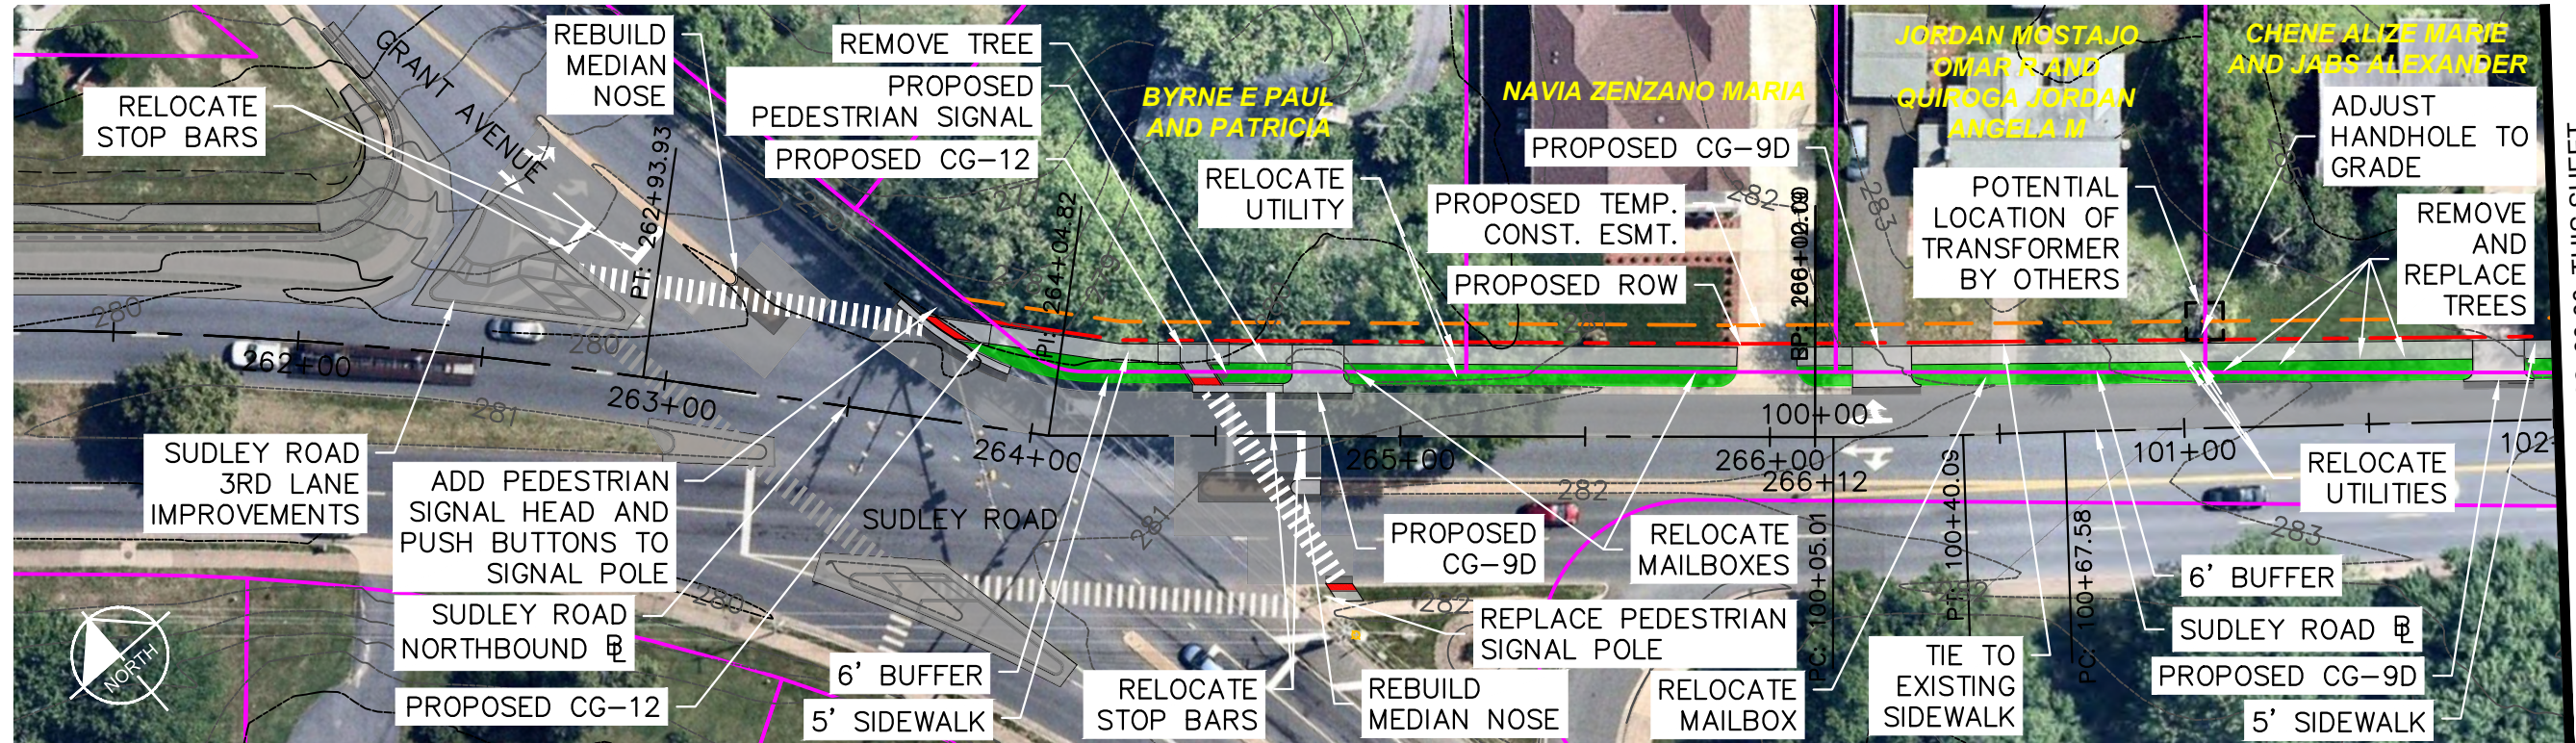

MATCHLINE STA 102+00.00: THIS SHEET

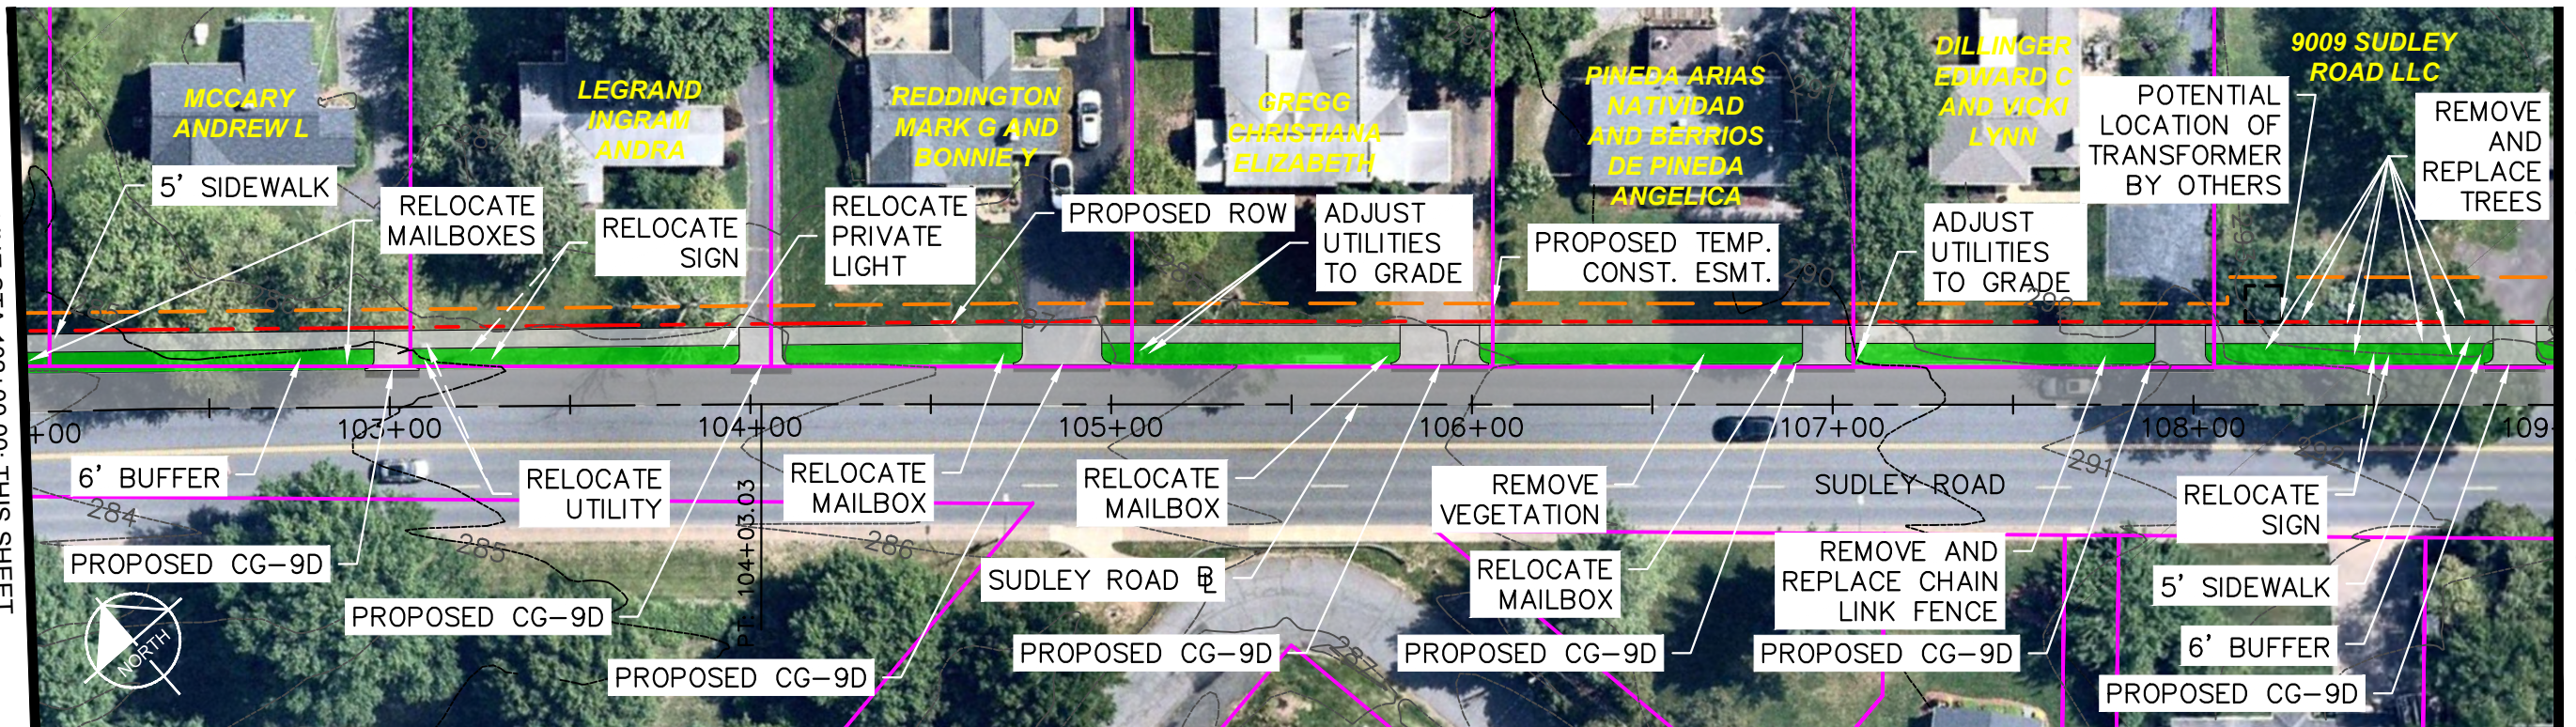


MATCHLINE STA 109+00.00: SEE SHEET 2

DRAFT

THIS CONCEPTUAL PLAN WAS PRODUCED FOR DISCUSSION PURPOSES ONLY.

- | | | |
|--|---|--|
| <ul style="list-style-type: none"> PROP ROAD PROP CONCRETE (SIDEWALK/ MED) PROP GRASS MEDIAN/ BUFFER PROP MILL AND OVERLAY EXIST CURB/ EDGE OF PAVEMENT | <ul style="list-style-type: none"> PROP CURB & GUTTER PARCELS PROP ROW | <ul style="list-style-type: none"> ROAD EDGE HYDRANTS VALVES |
|--|---|--|

ALTERNATIVE 1
SUDLEY ROAD SIDEWALK

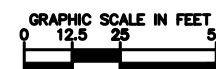


Kimley»Horn

SHEET NUMBER

1 OF 3


This document, together with the concepts and designs presented herein, is intended only for the specific purpose and client for which it was prepared. Reuse of and improper reliance on this document without written authorization and adaptation by Kimley-Horn and Associates, Inc. shall be without liability to Kimley-Horn and Associates, Inc.

MATCHLINE STA 109+00.00: SEE SHEET 1

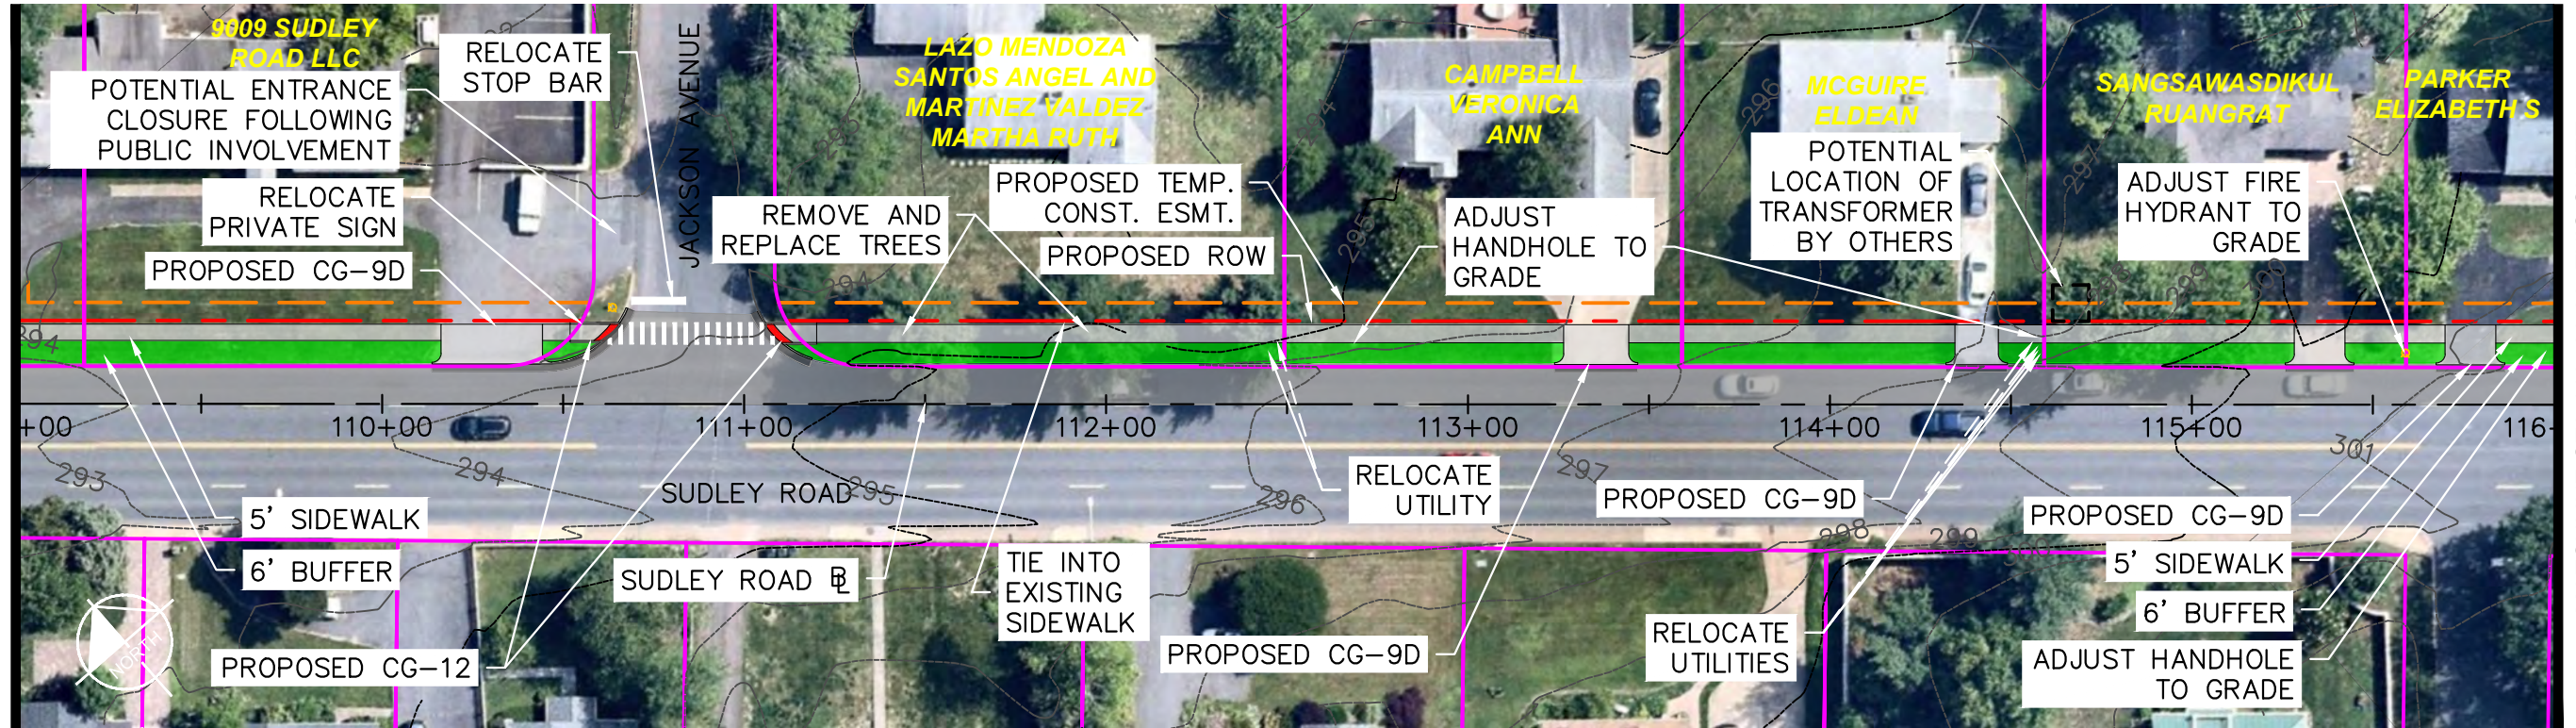

MATCHLINE STA 116+00.00: THIS SHEET


MATCHLINE STA 116+00.00: THIS SHEET

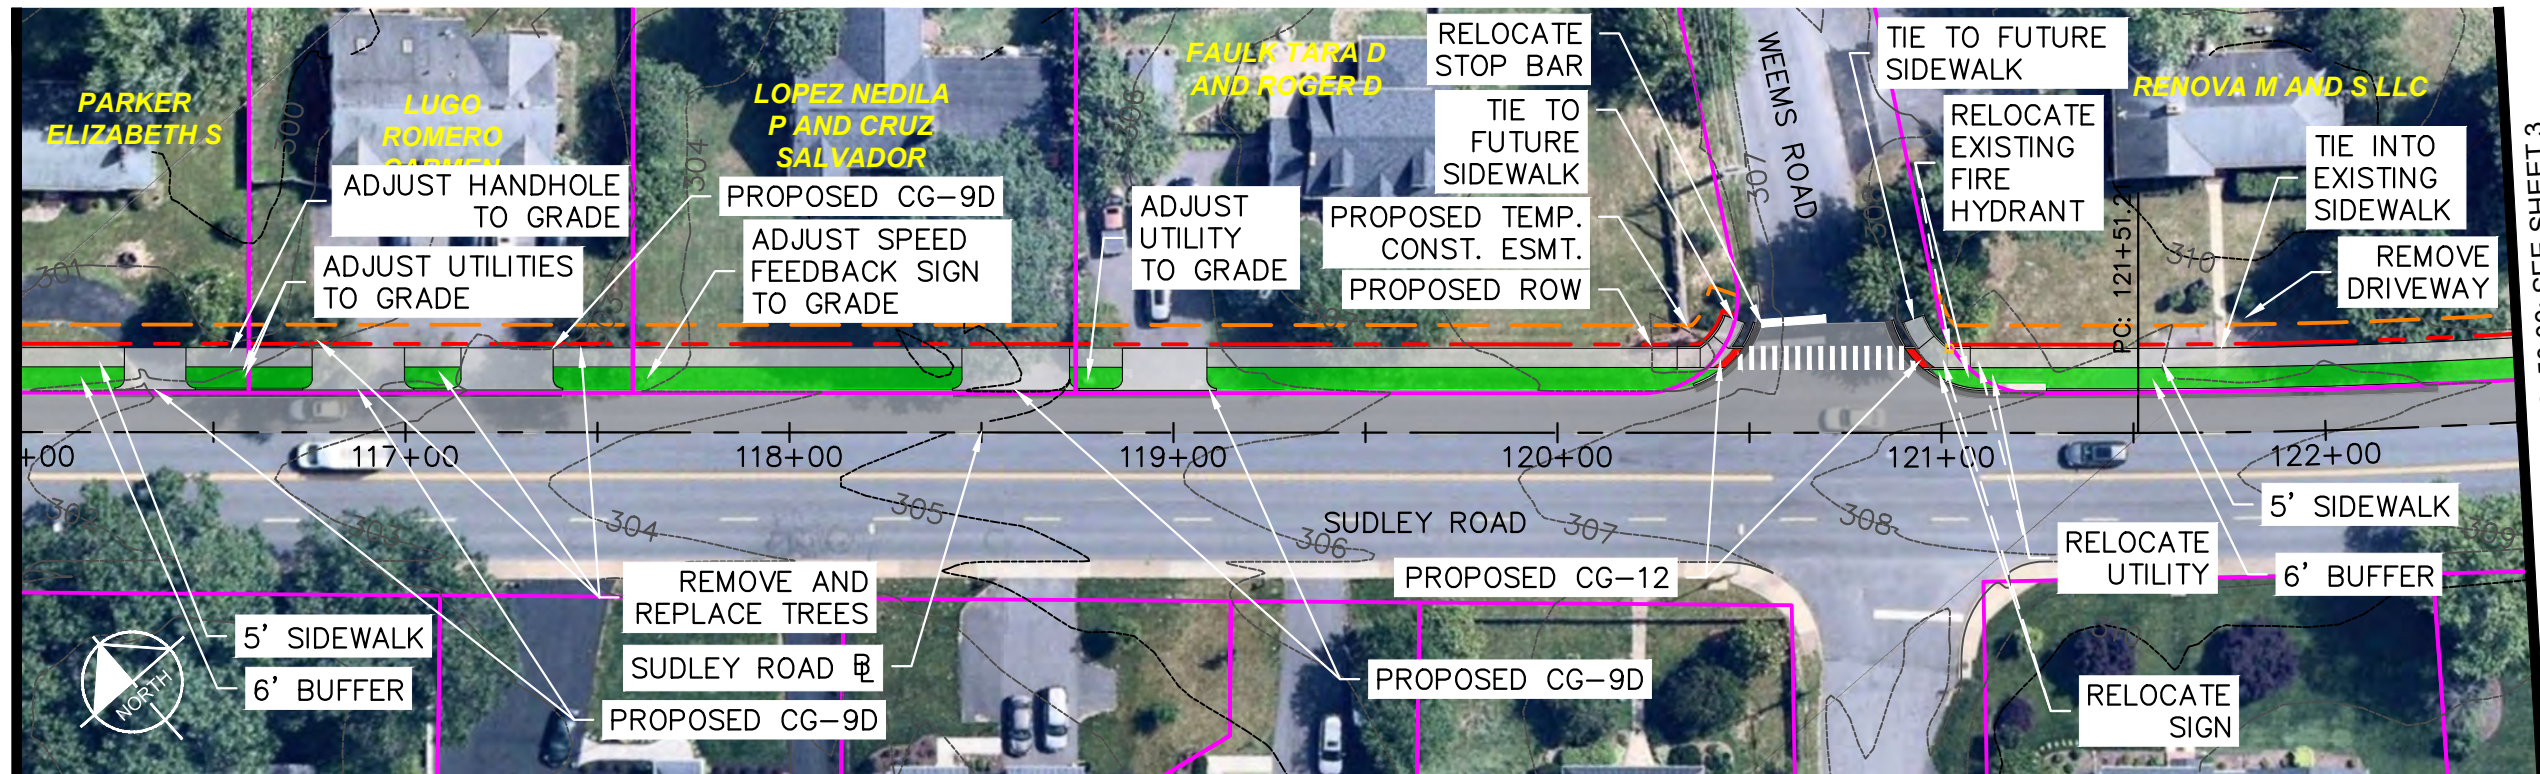


MATCHLINE STA 122+50.00: SEE SHEET 3

DRAFT

THIS CONCEPTUAL
PLAN WAS PRODUCED
FOR DISCUSSION
PURPOSES ONLY.

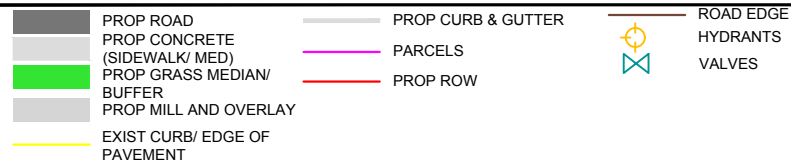



ALTERNATIVE 1
SUDLEY ROAD SIDEWALK

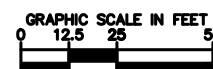

Kimley»Horn

SHEET NUMBER

2 OF 3

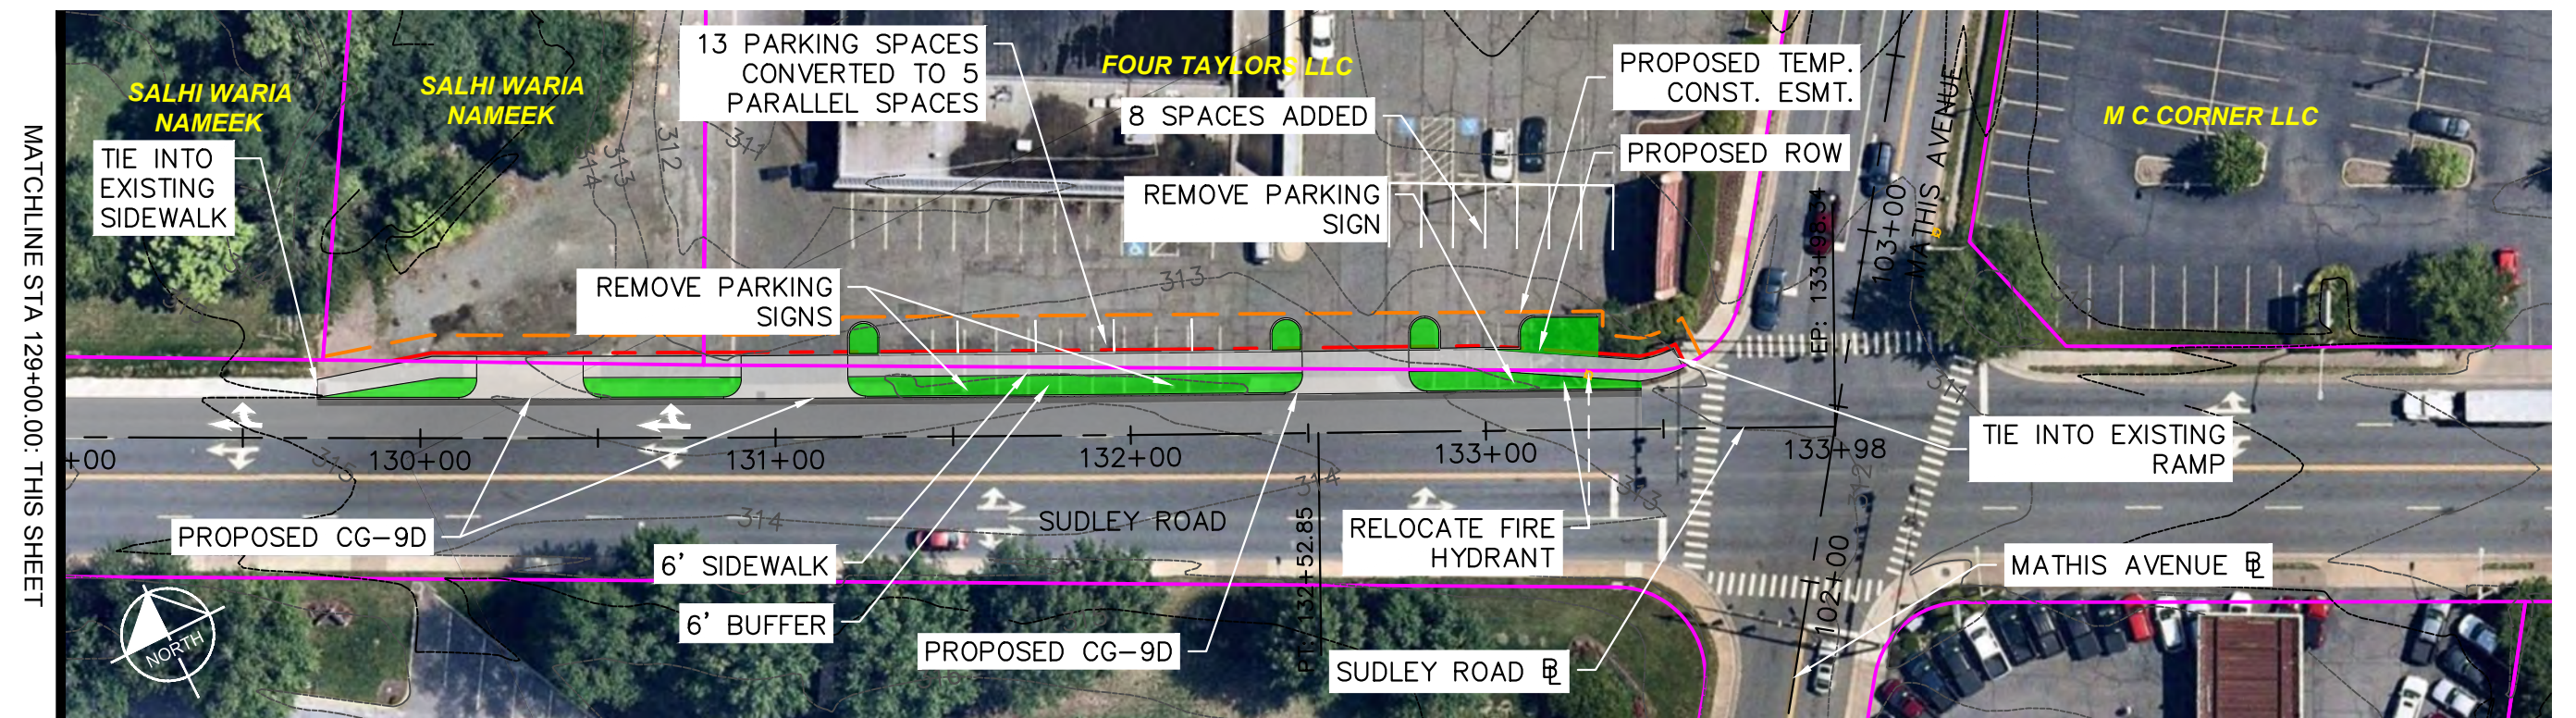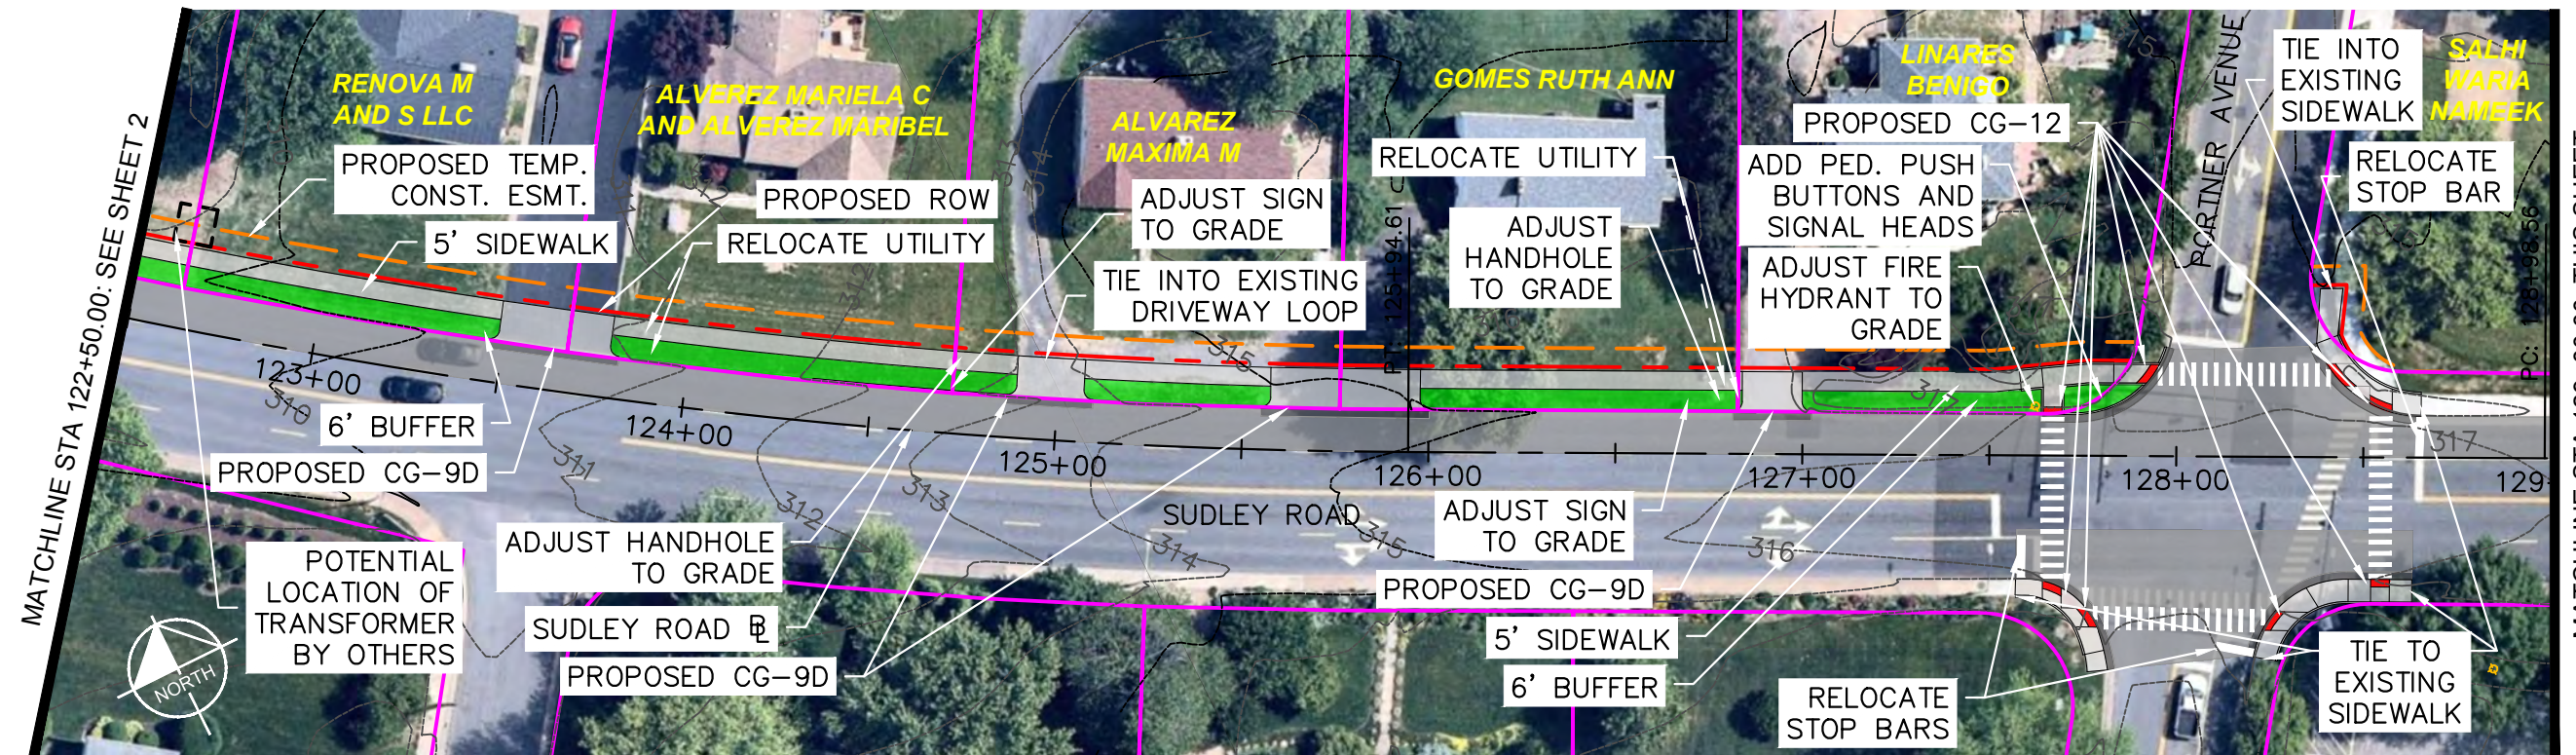

DRAFT

THIS CONCEPTUAL PLAN WAS PRODUCED FOR DISCUSSION PURPOSES ONLY.

- PROP ROAD
- PROP CONCRETE (SIDEWALK/ MED)
- PROP GRASS MEDIAN/ BUFFER
- PROP MILL AND OVERLAY
- EXIST CURB/ EDGE OF PAVEMENT

- PROP CURB & GUTTER
- PARCELS
- PROP ROW

- ROAD EDGE HYDRANTS
- VALVES

ALTERNATIVE 1 SUDLEY ROAD SIDEWALK



Kimley»Horn

SHEET NUMBER

3 OF 3