
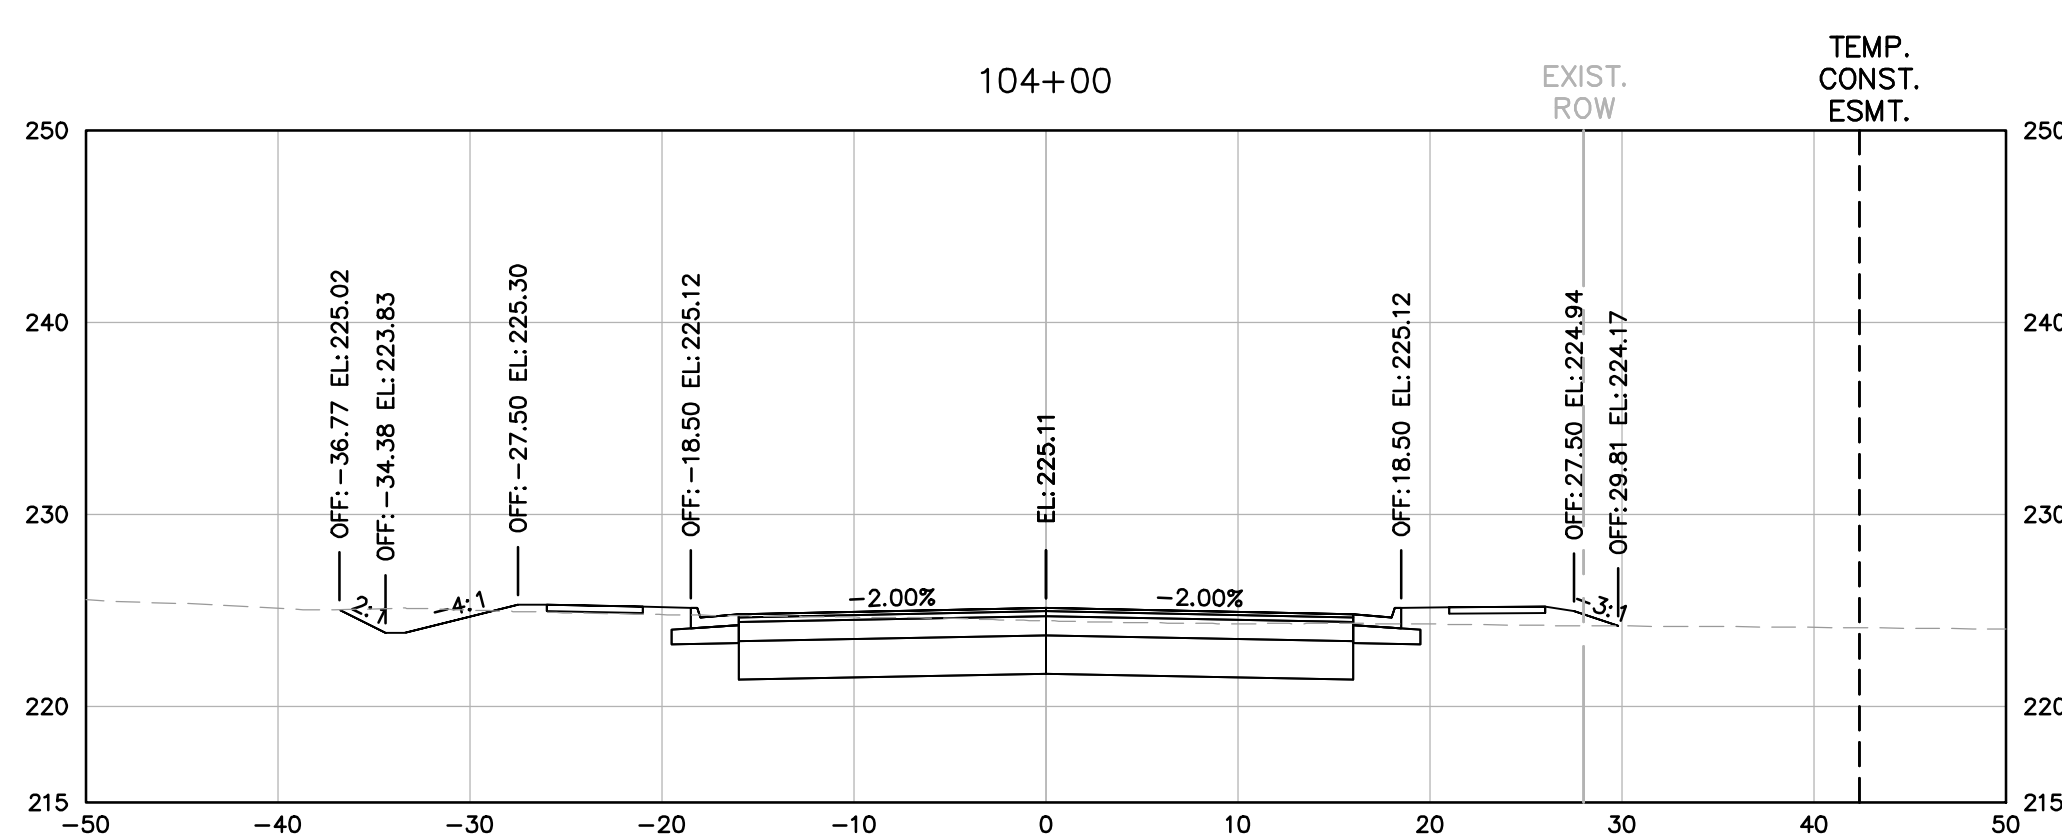
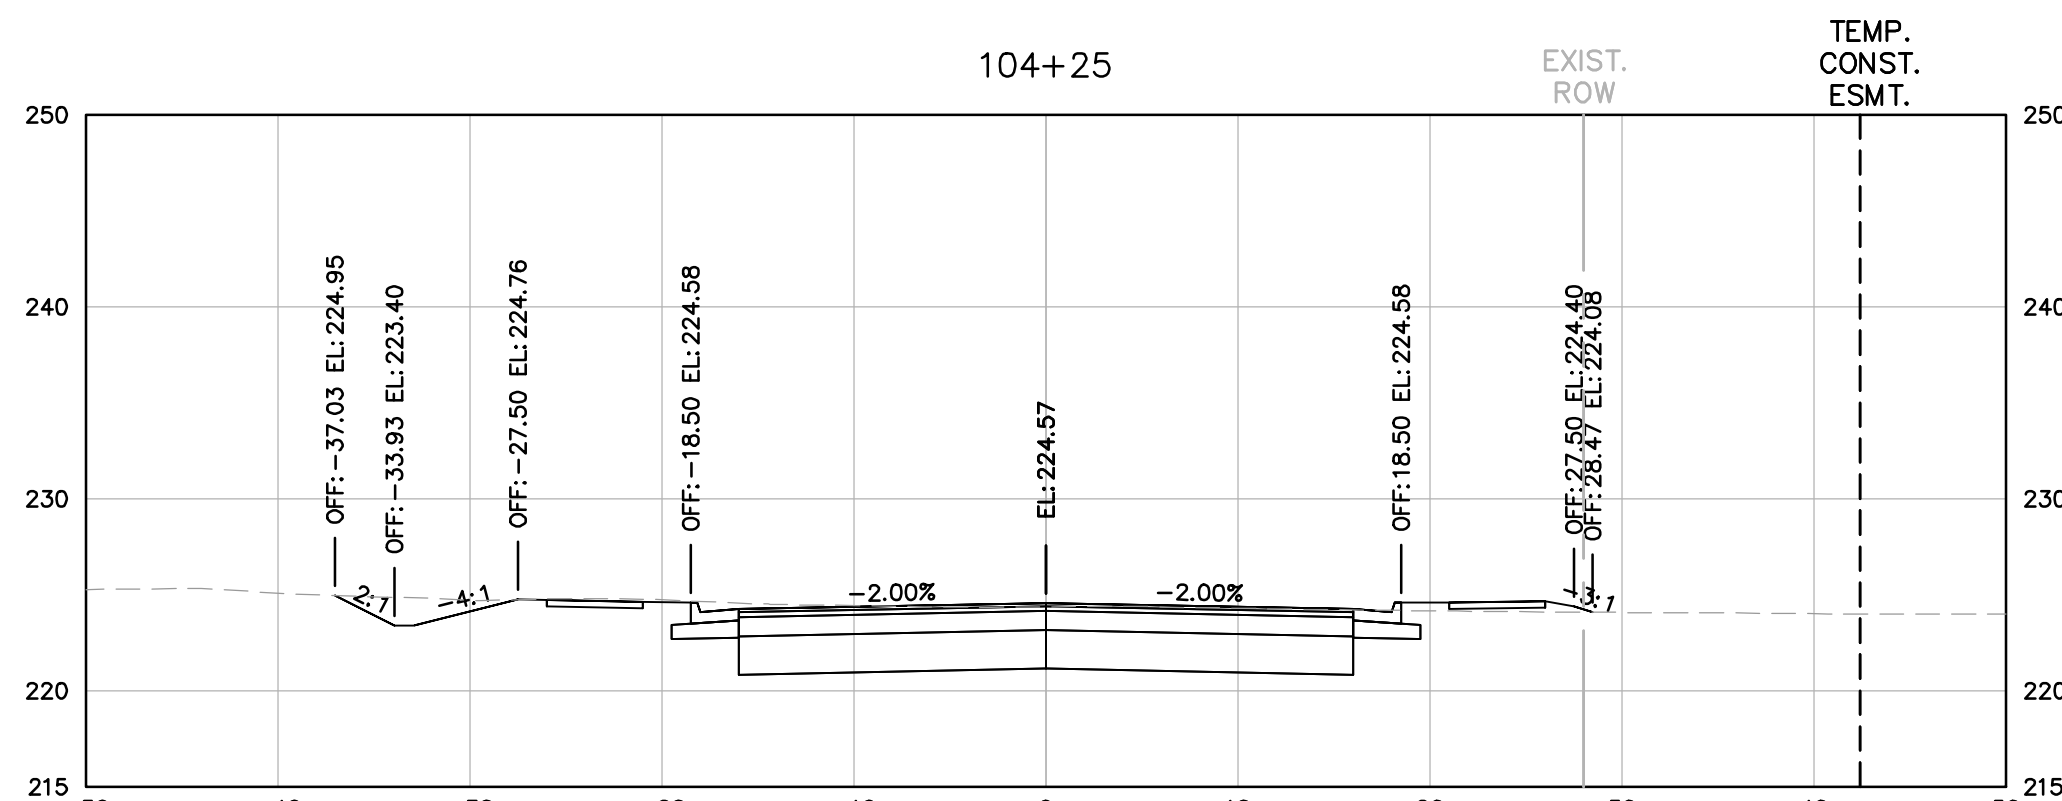
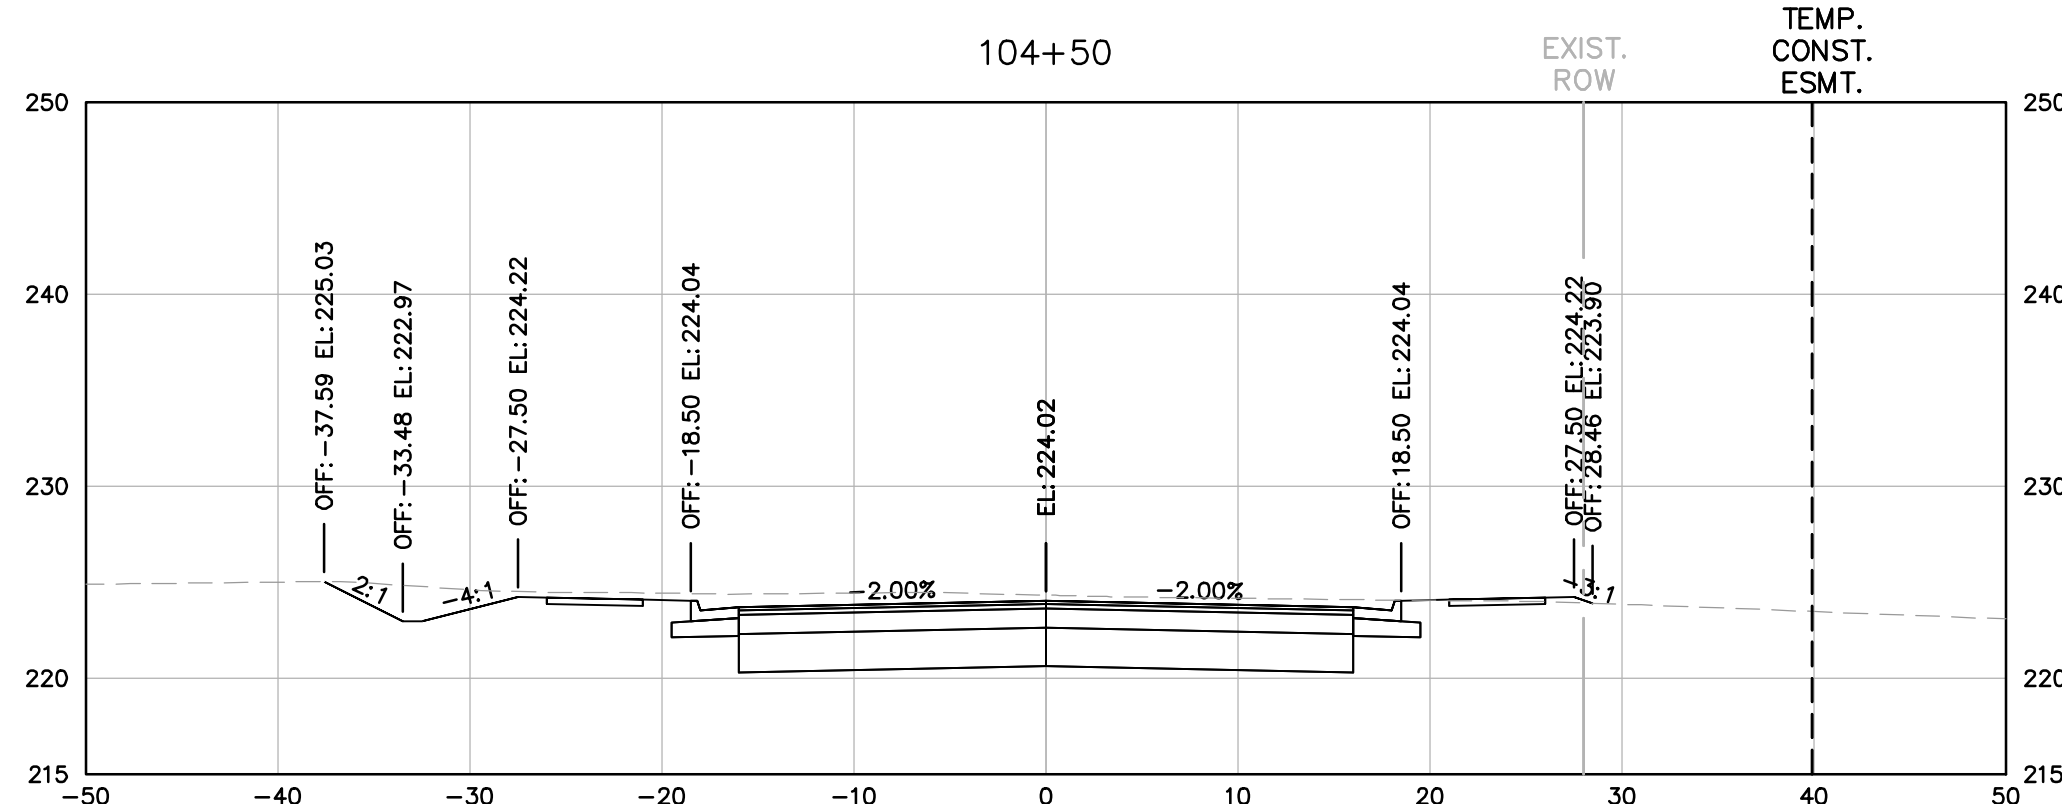
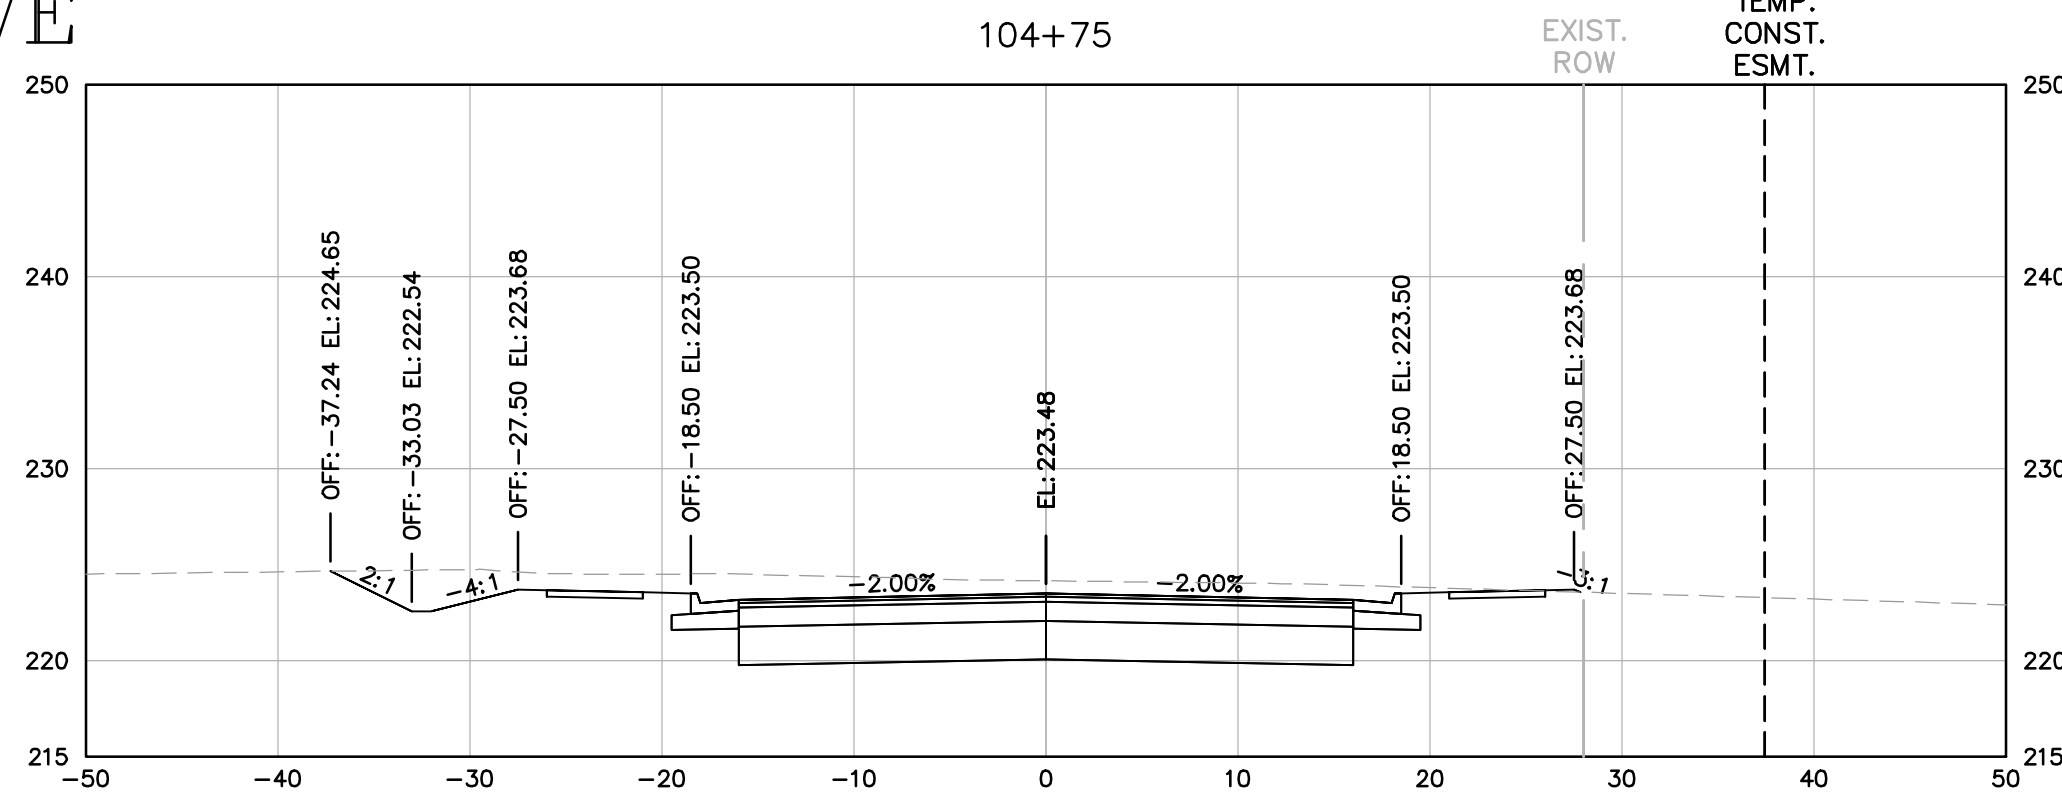
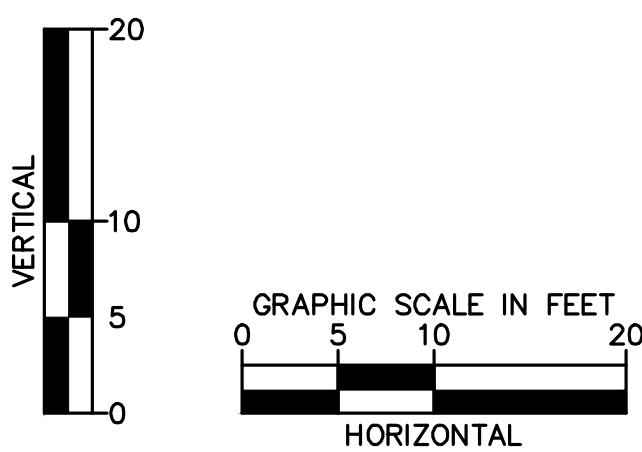
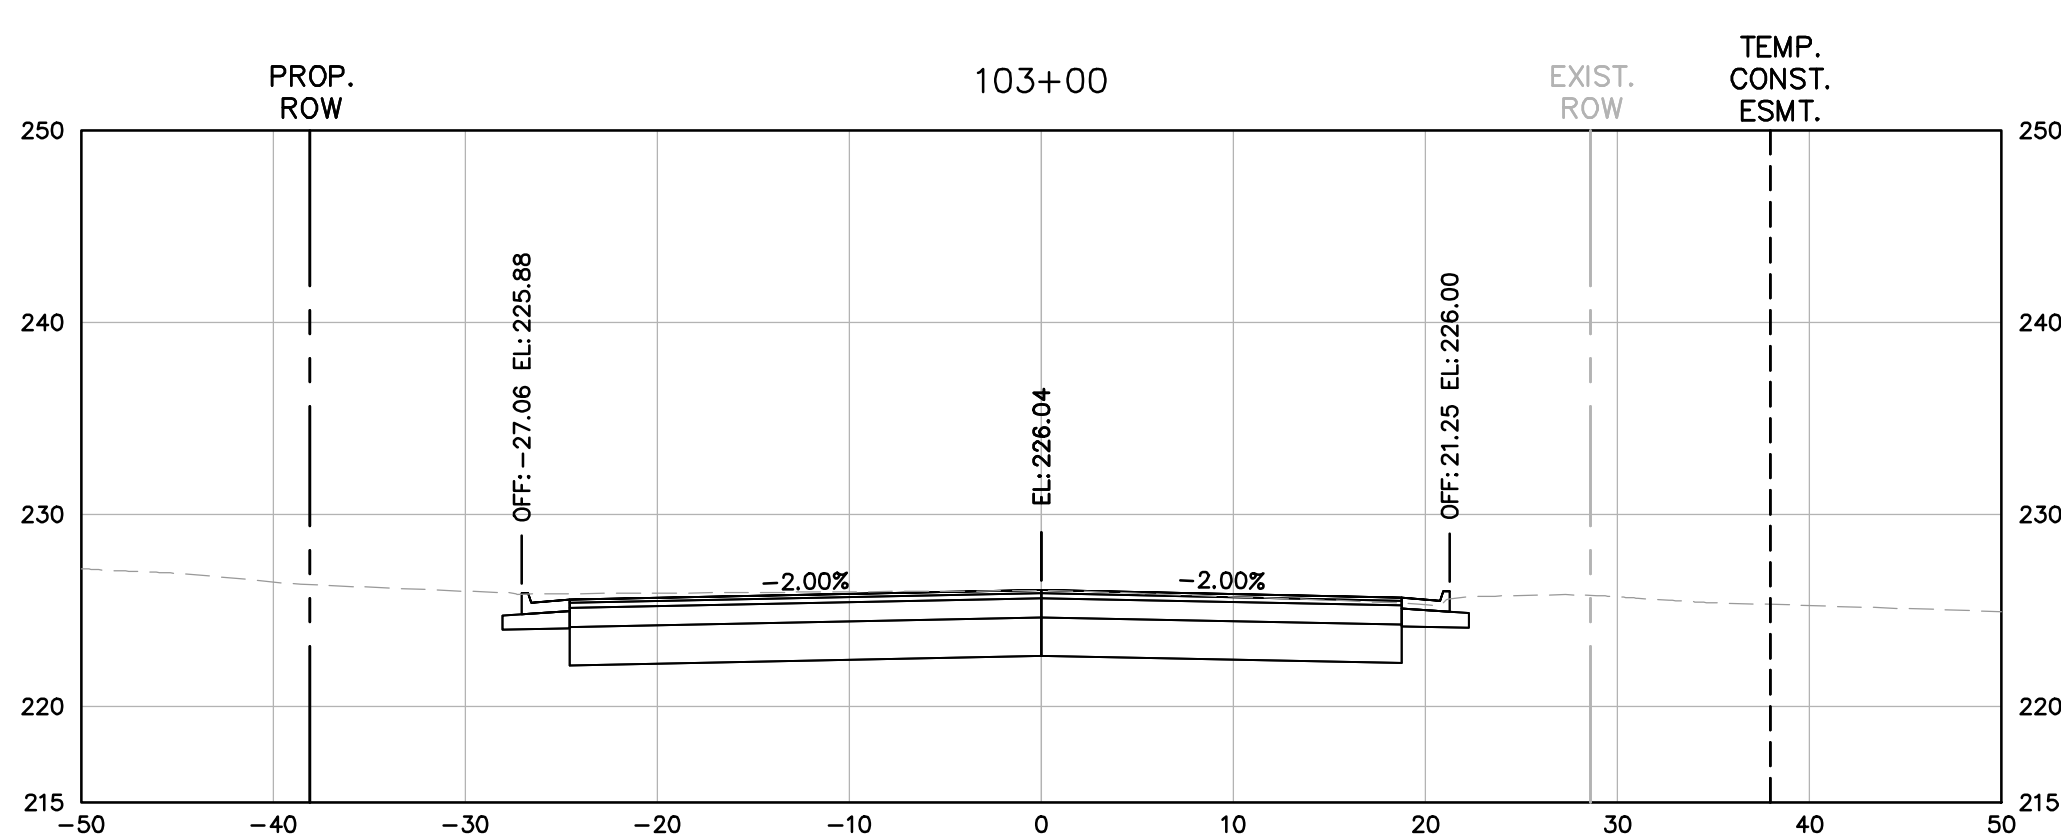
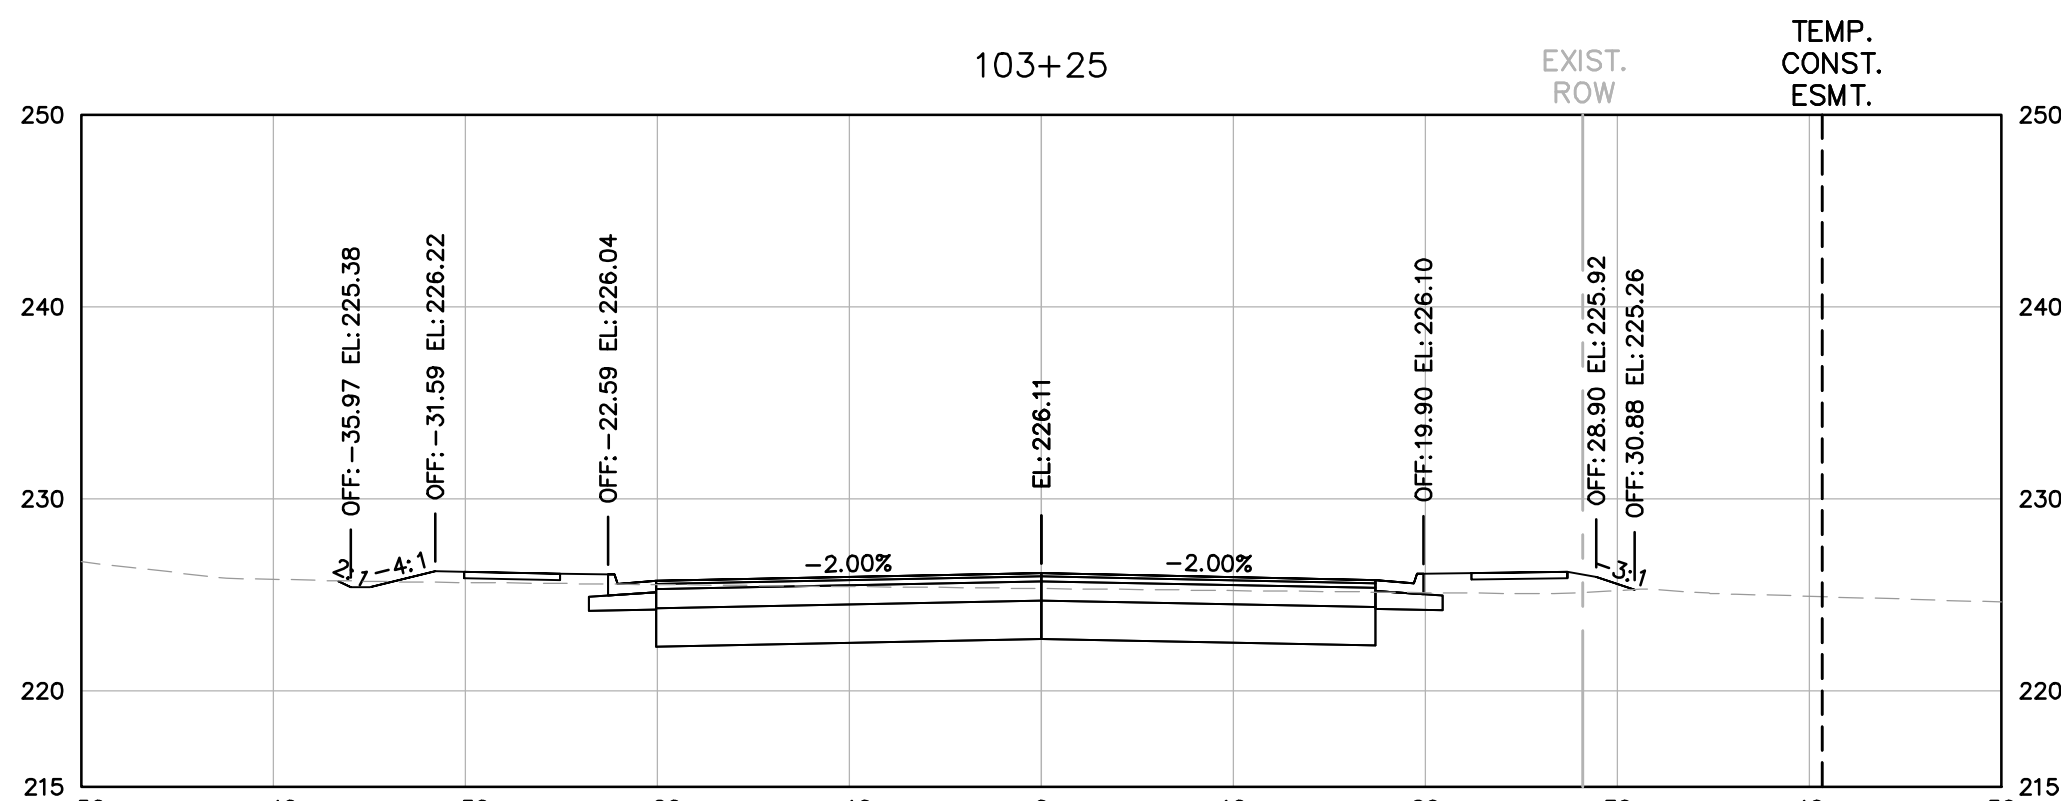
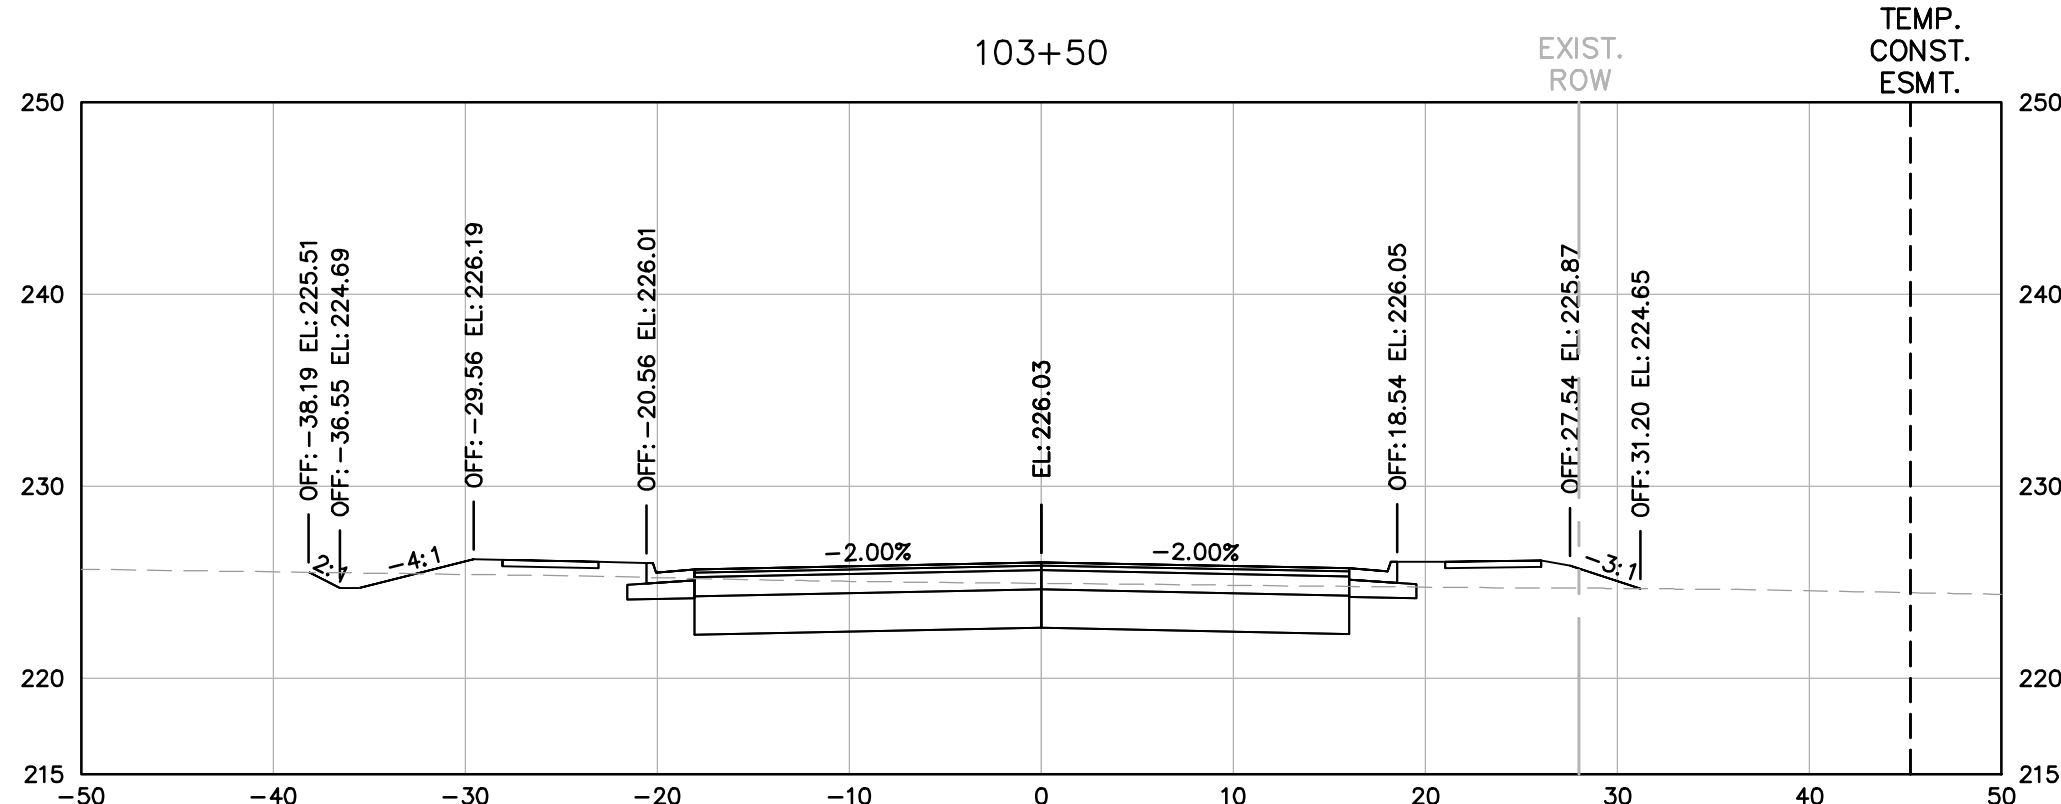


ROADWAY CROSS SECTIONS
DEAN DRIVE

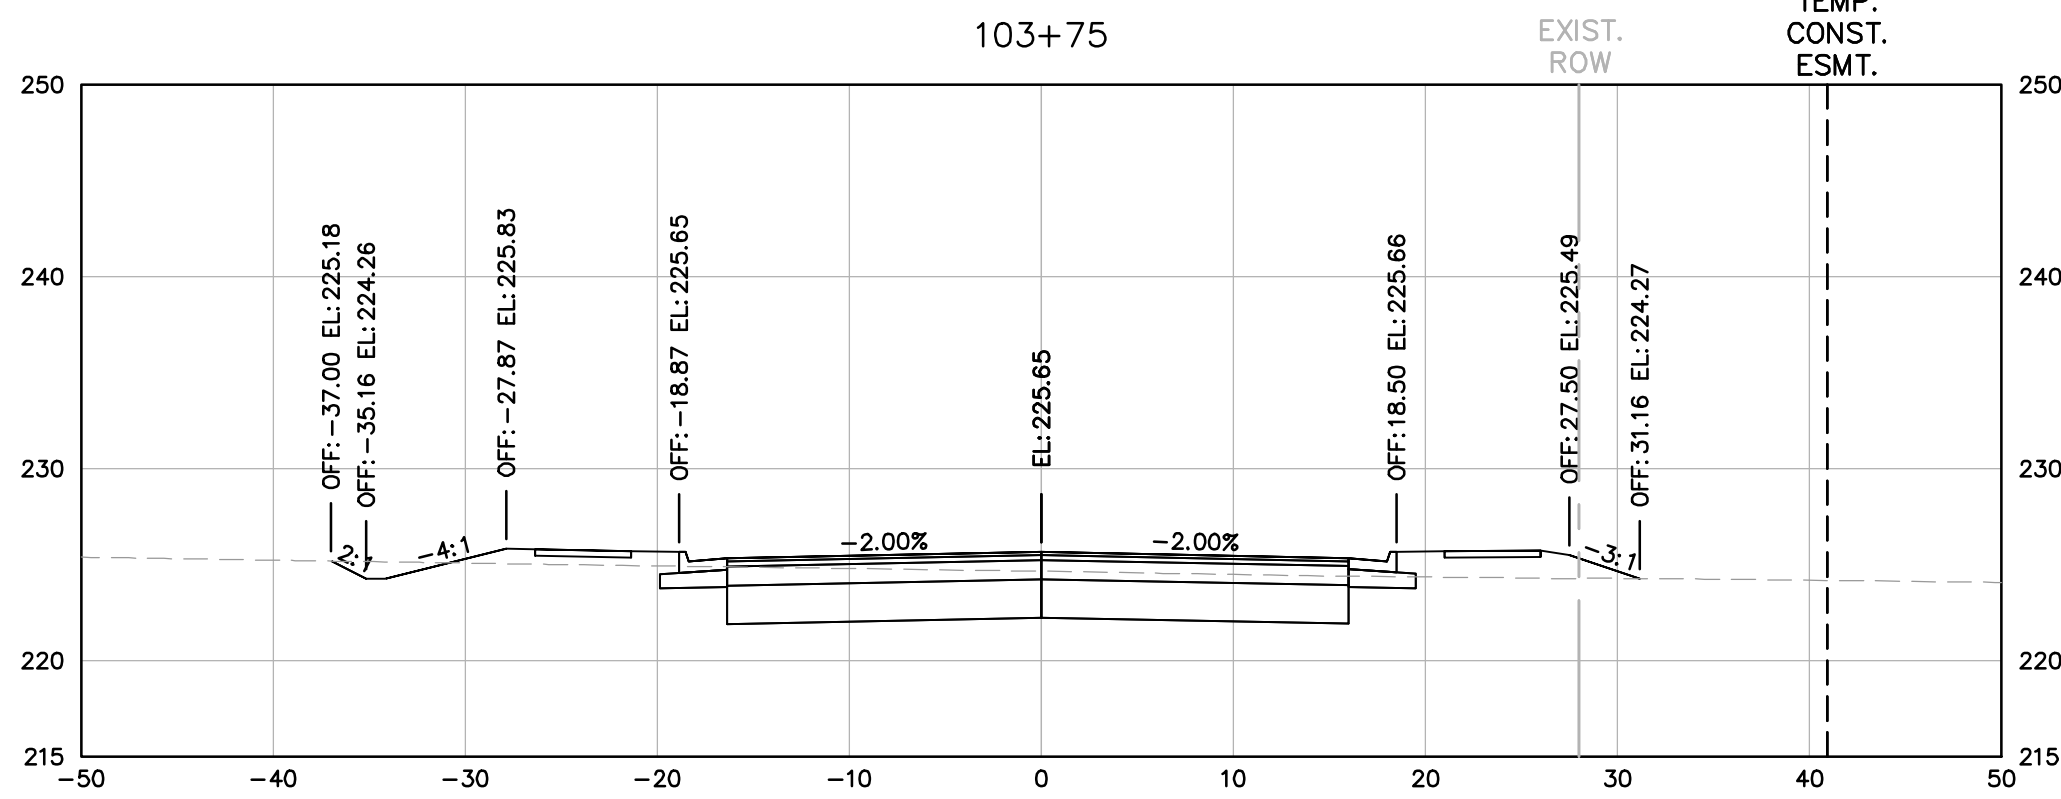

NOTE: OFFSETS ARE TO BACK OF CURB

DEAN DRIVE EXTENDED (T-030)

100% DESIGN SUBMITTAL

Kimley»Horn

11400 COMMERCE PARK DRIVE SUITE #400, RESTON, VA 20191
PHONE: 703-674-1300 FAX: 703-674-1350
WWW.KIMLEY-HORN.COM

SHEET
XS1 - ROADWAY
CROSS SECTIONS
SCALE H 1:10
V 1:10










DATE	BY	DESCRIPTION

MANASSAS PROJECT NO: T-030
DATE OF PLAN ISSUE: TBD
CONSULTANT PROJECT ID: 594000
DESIGNED BY: MP DATE: 1/15/2020
DRAWN BY: DB DATE: 2/18/2020
CHECKED BY: SH DATE: 2/21/2020
APPROVED BY: CS DATE: 5/8/2020

CITY OF MANASSAS, VIRGINIA
DEPARTMENT OF ENGINEERING
8500 PUBLIC WORKS DRIVE
MANASSAS, VIRGINIA 20110



ROADWAY CROSS SECTIONS
DEAN DRIVE

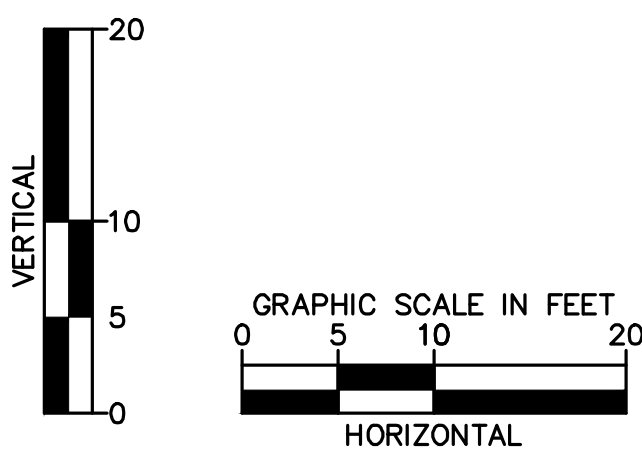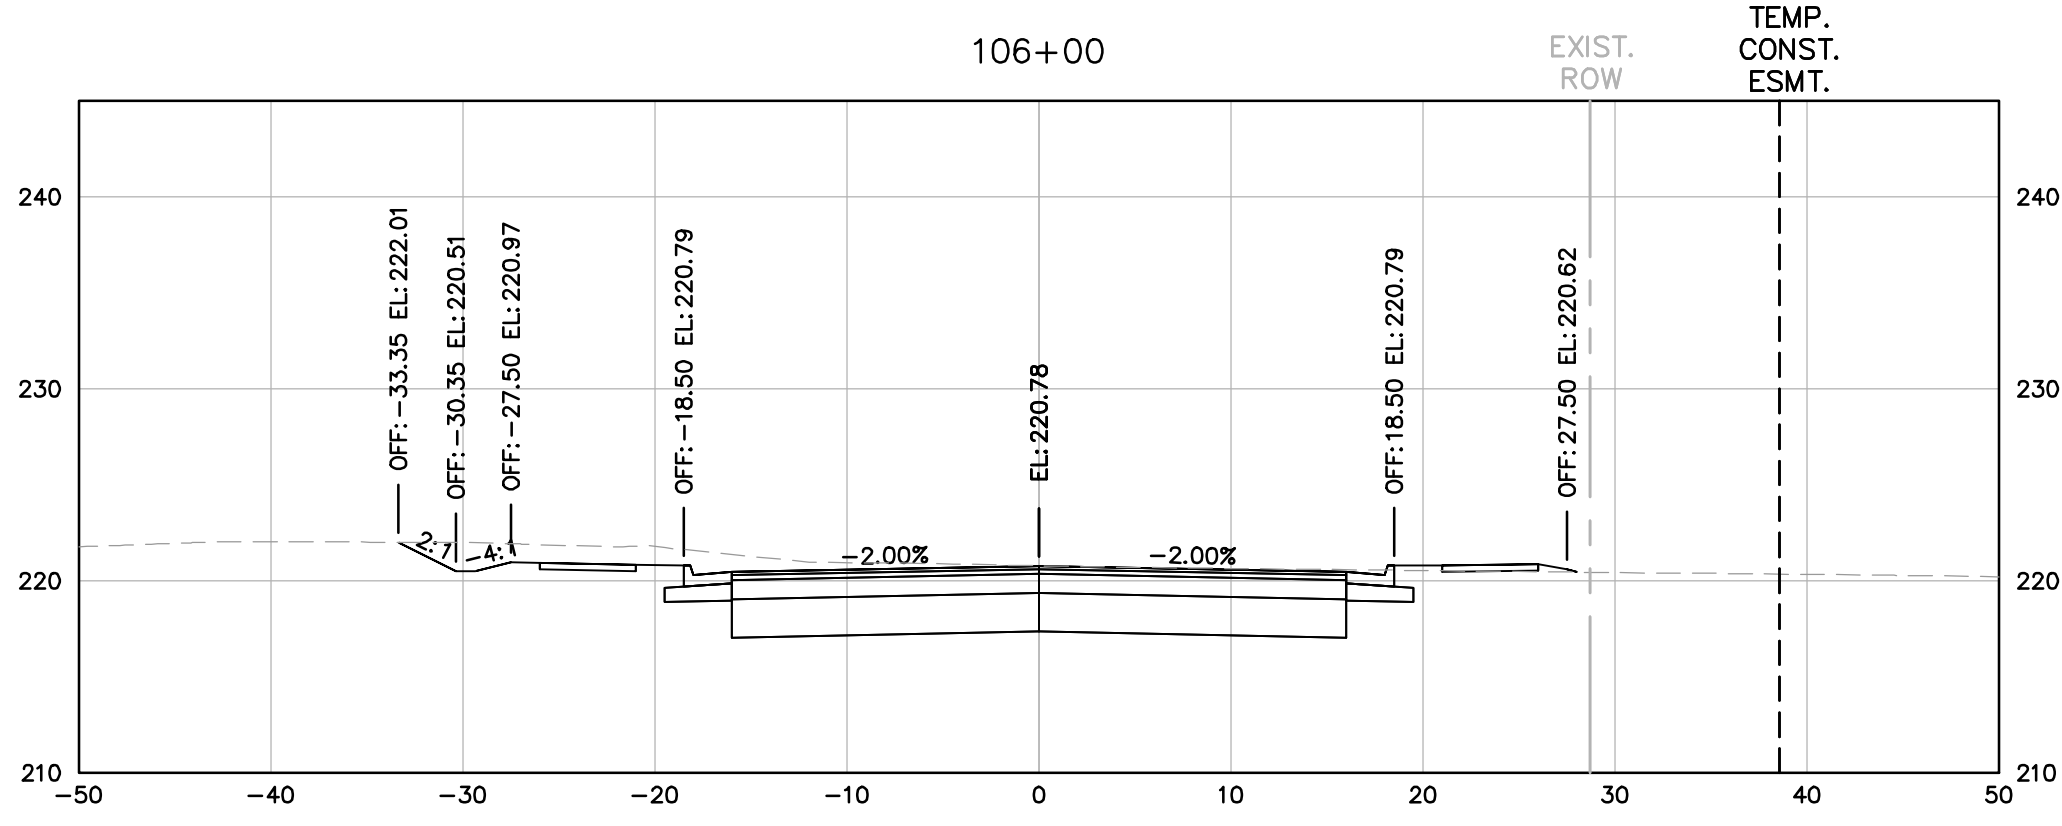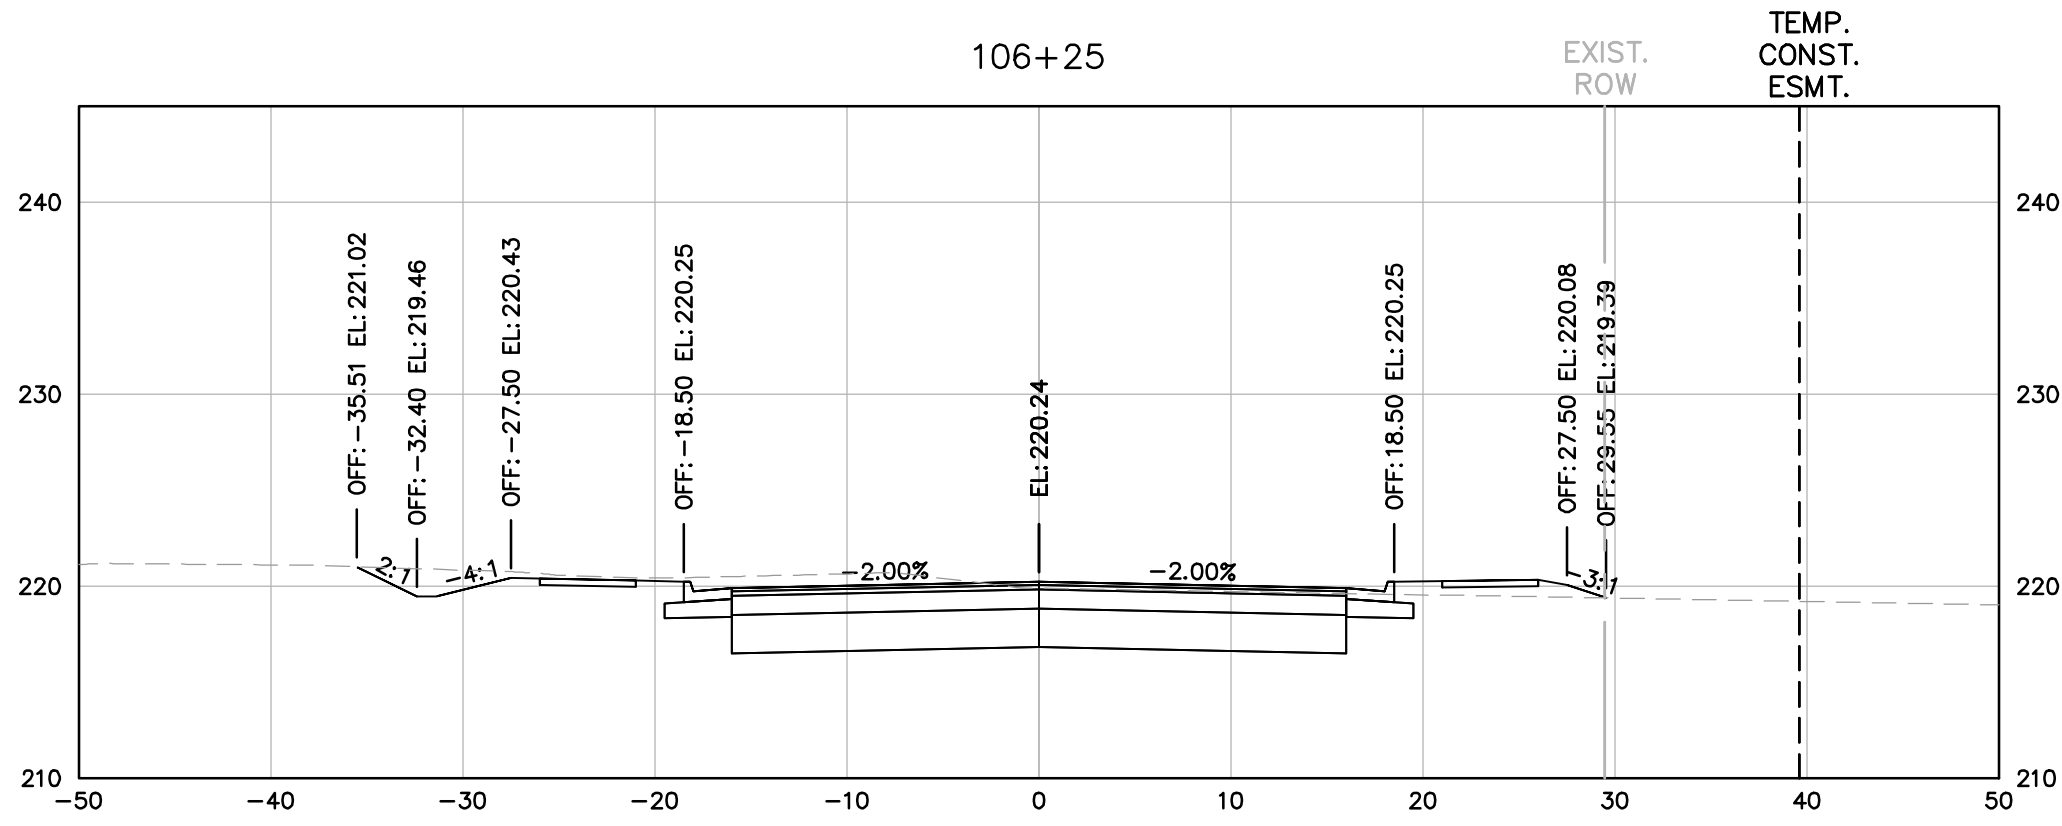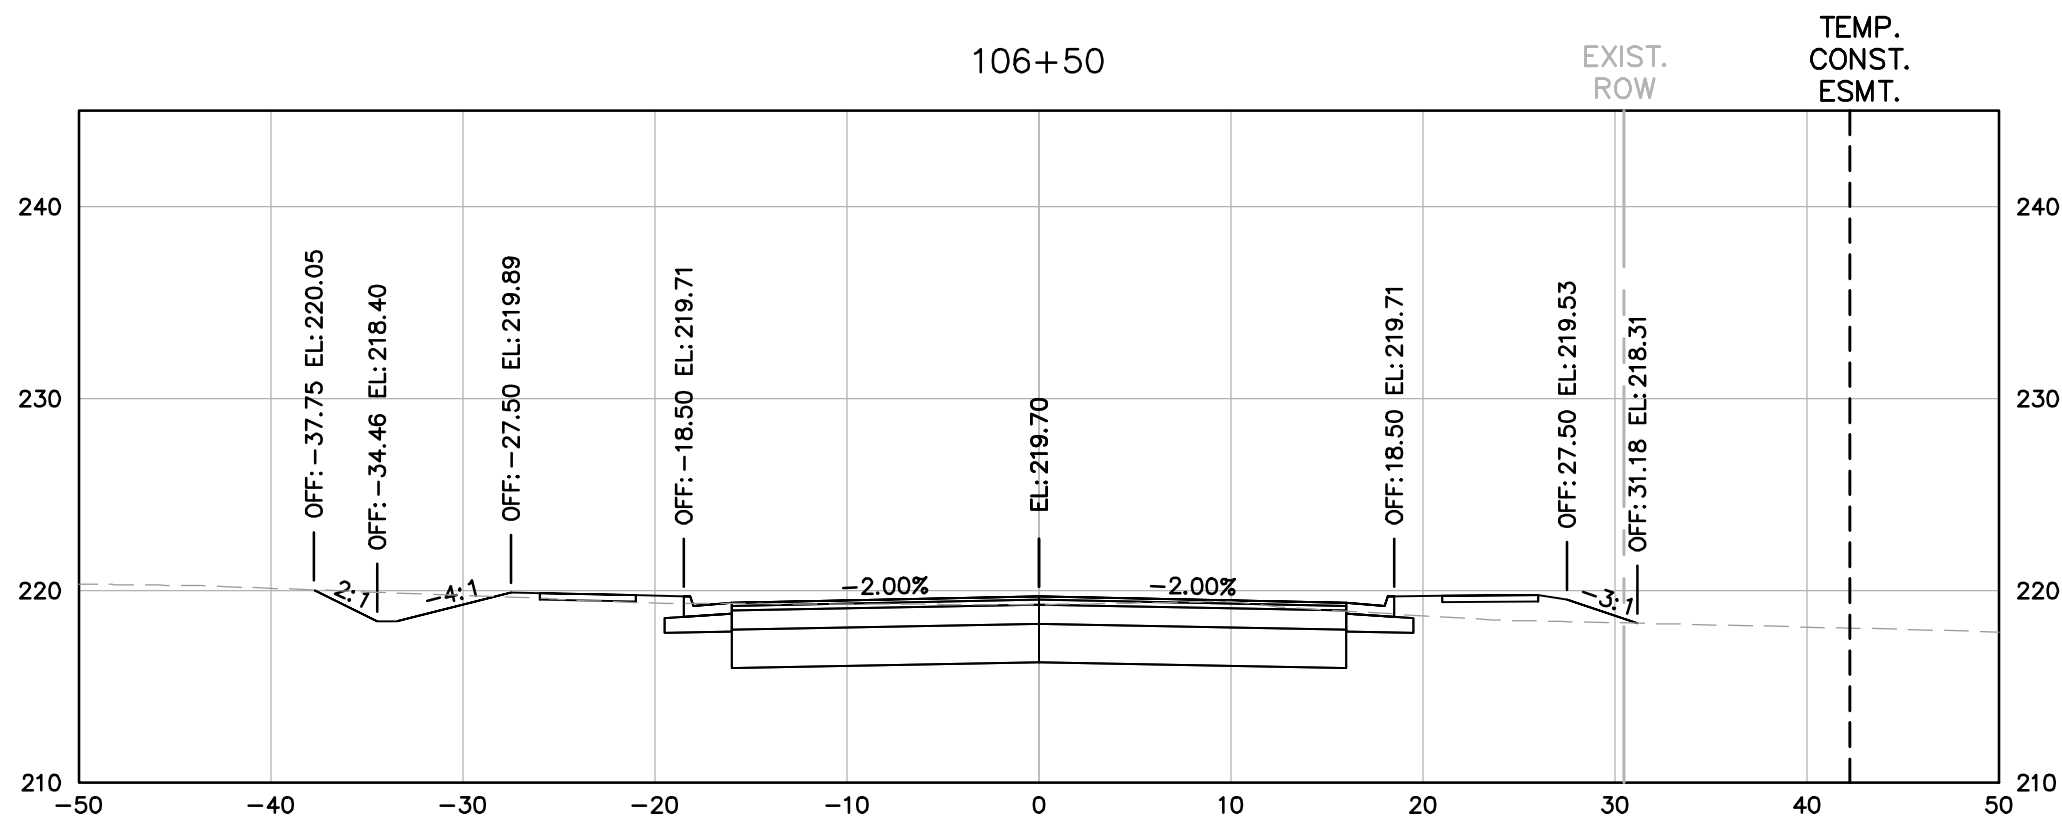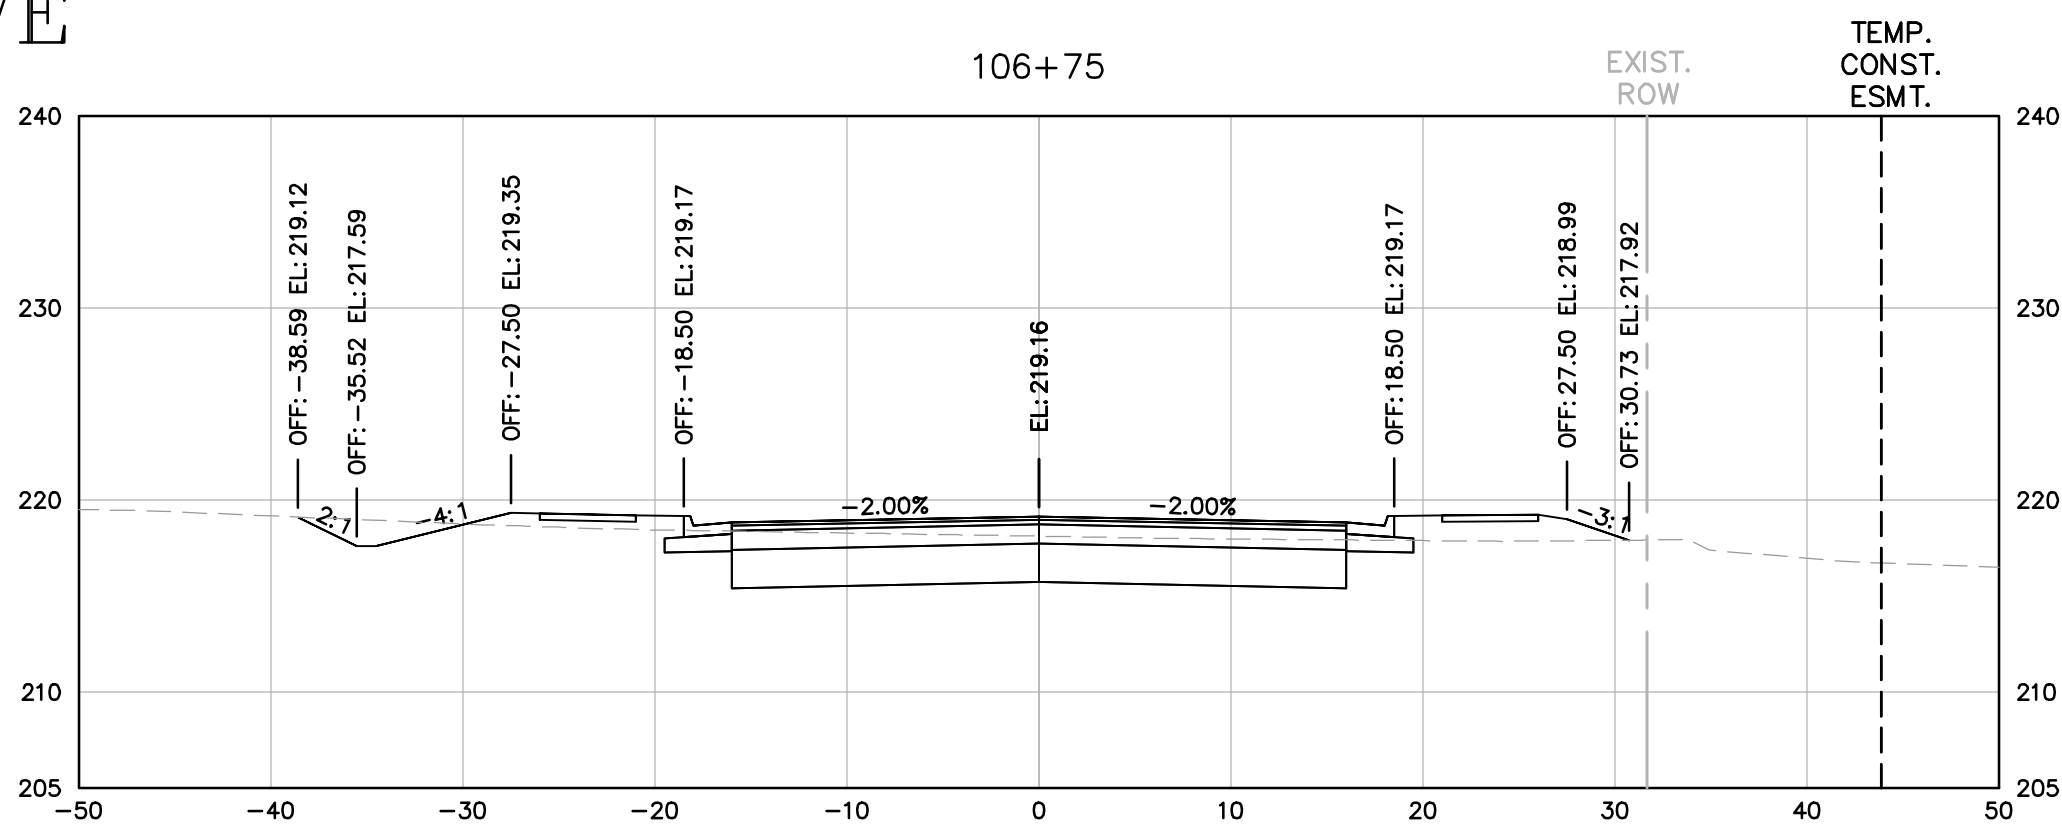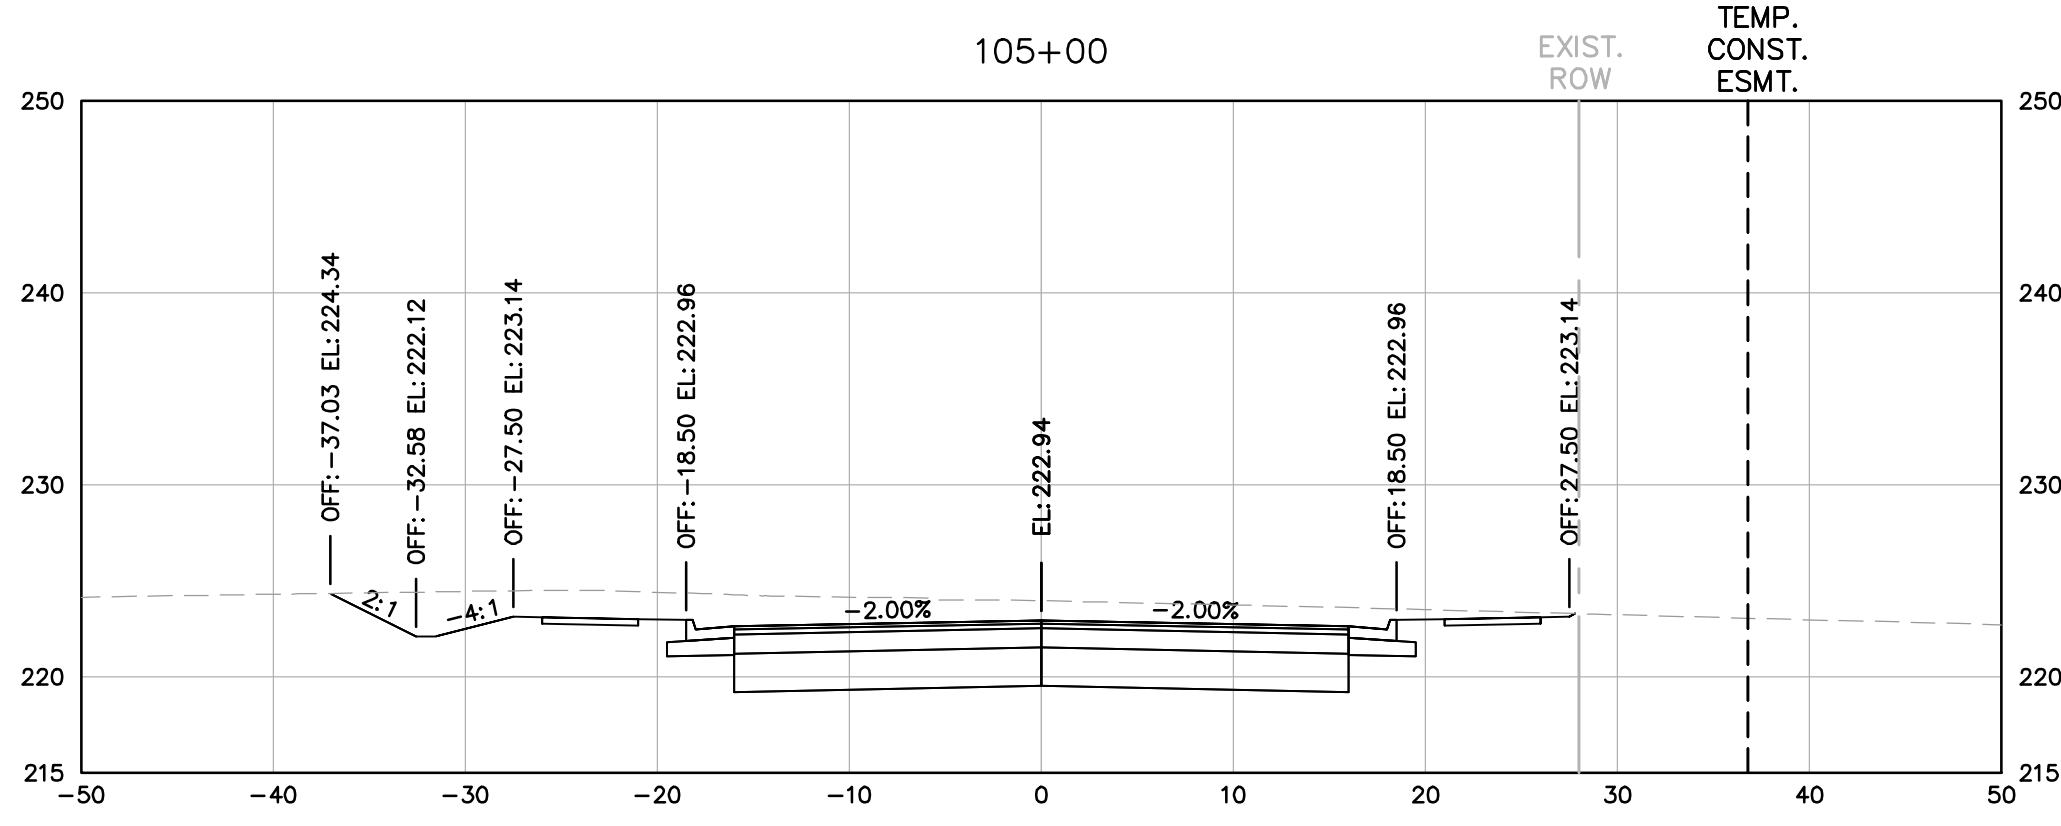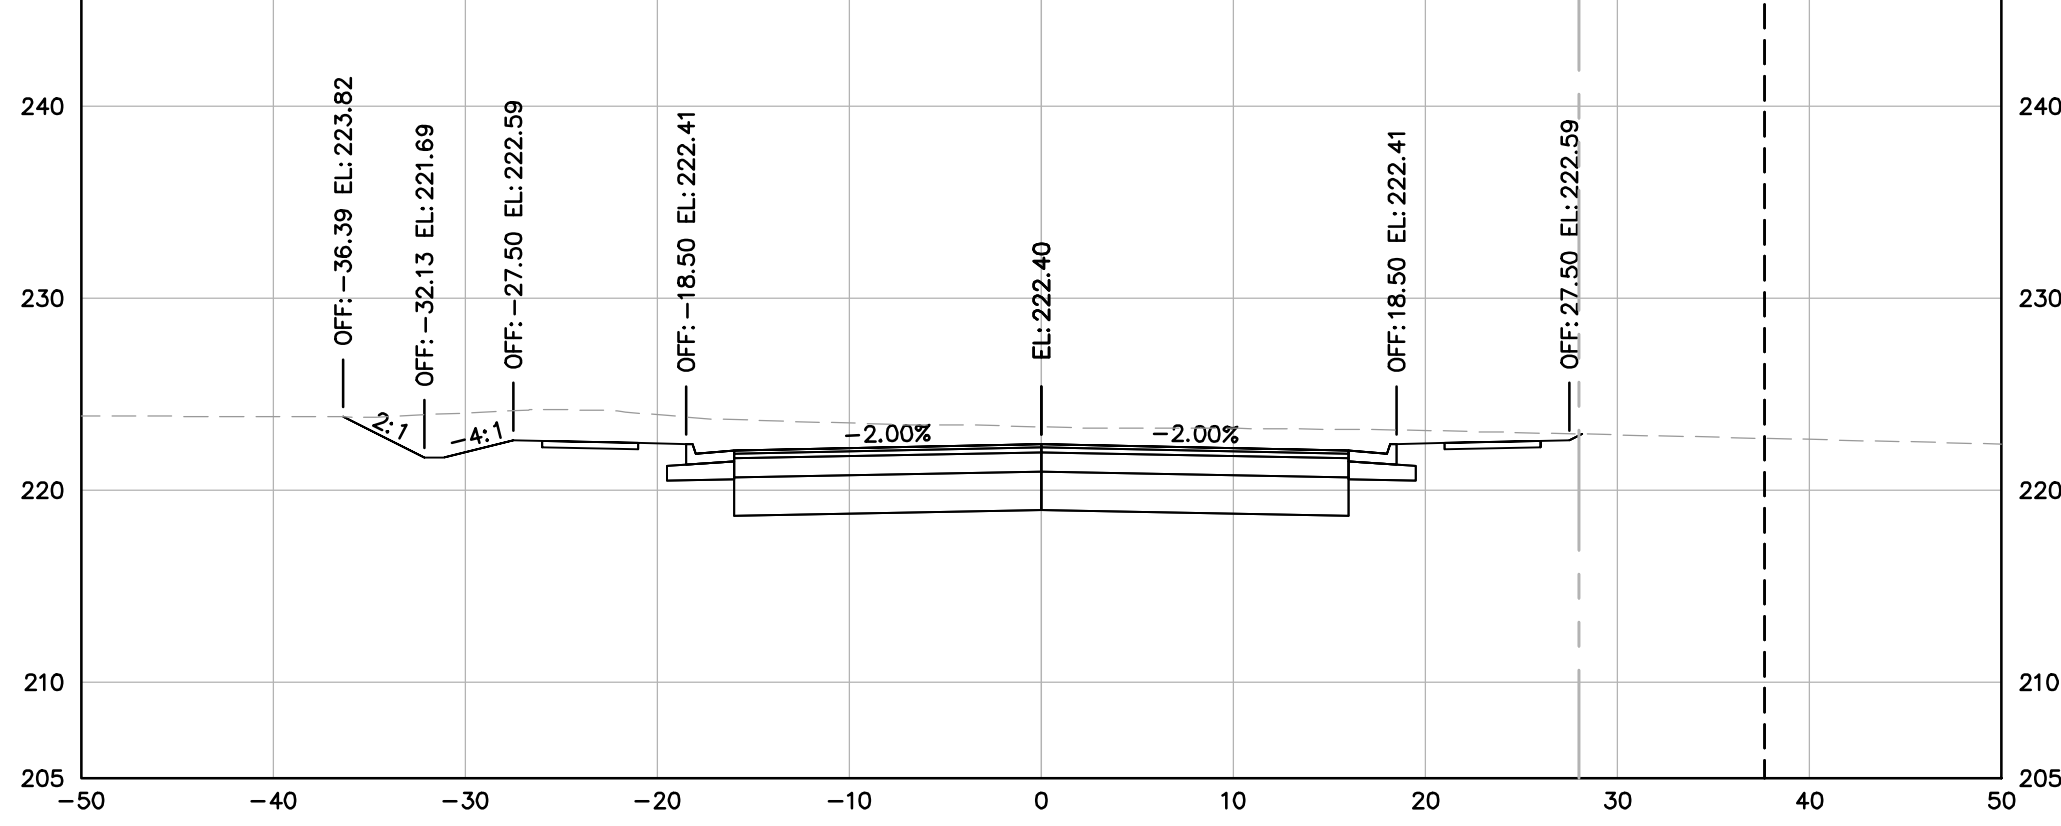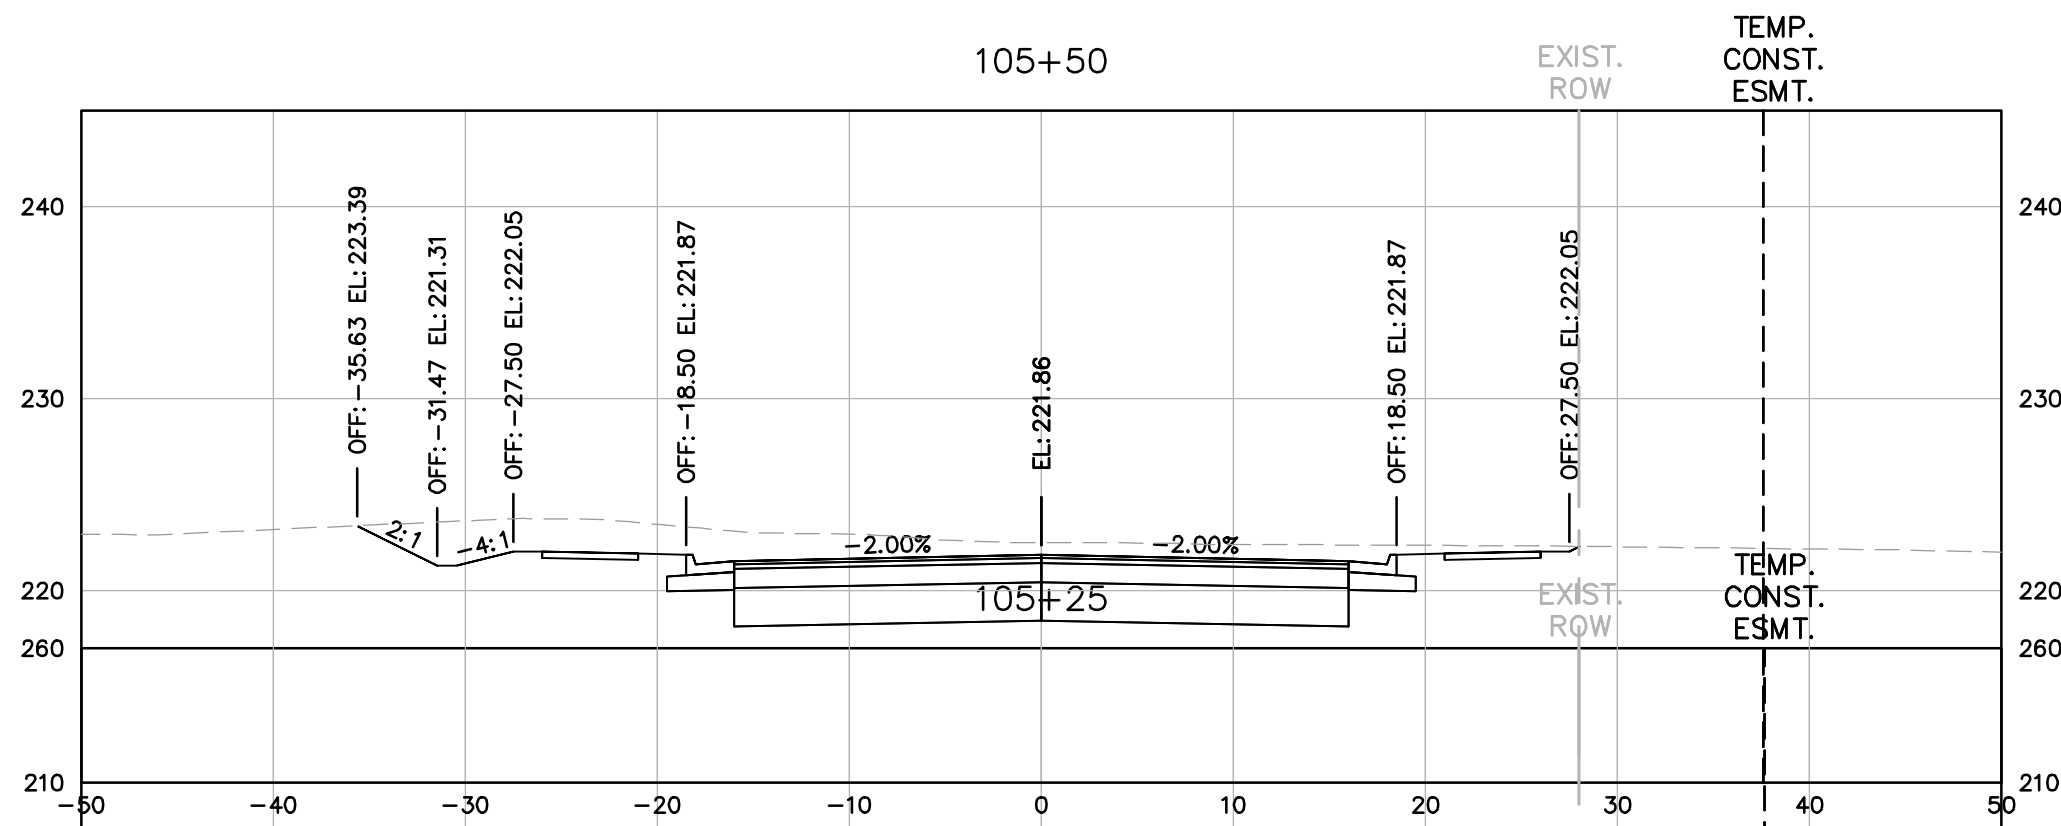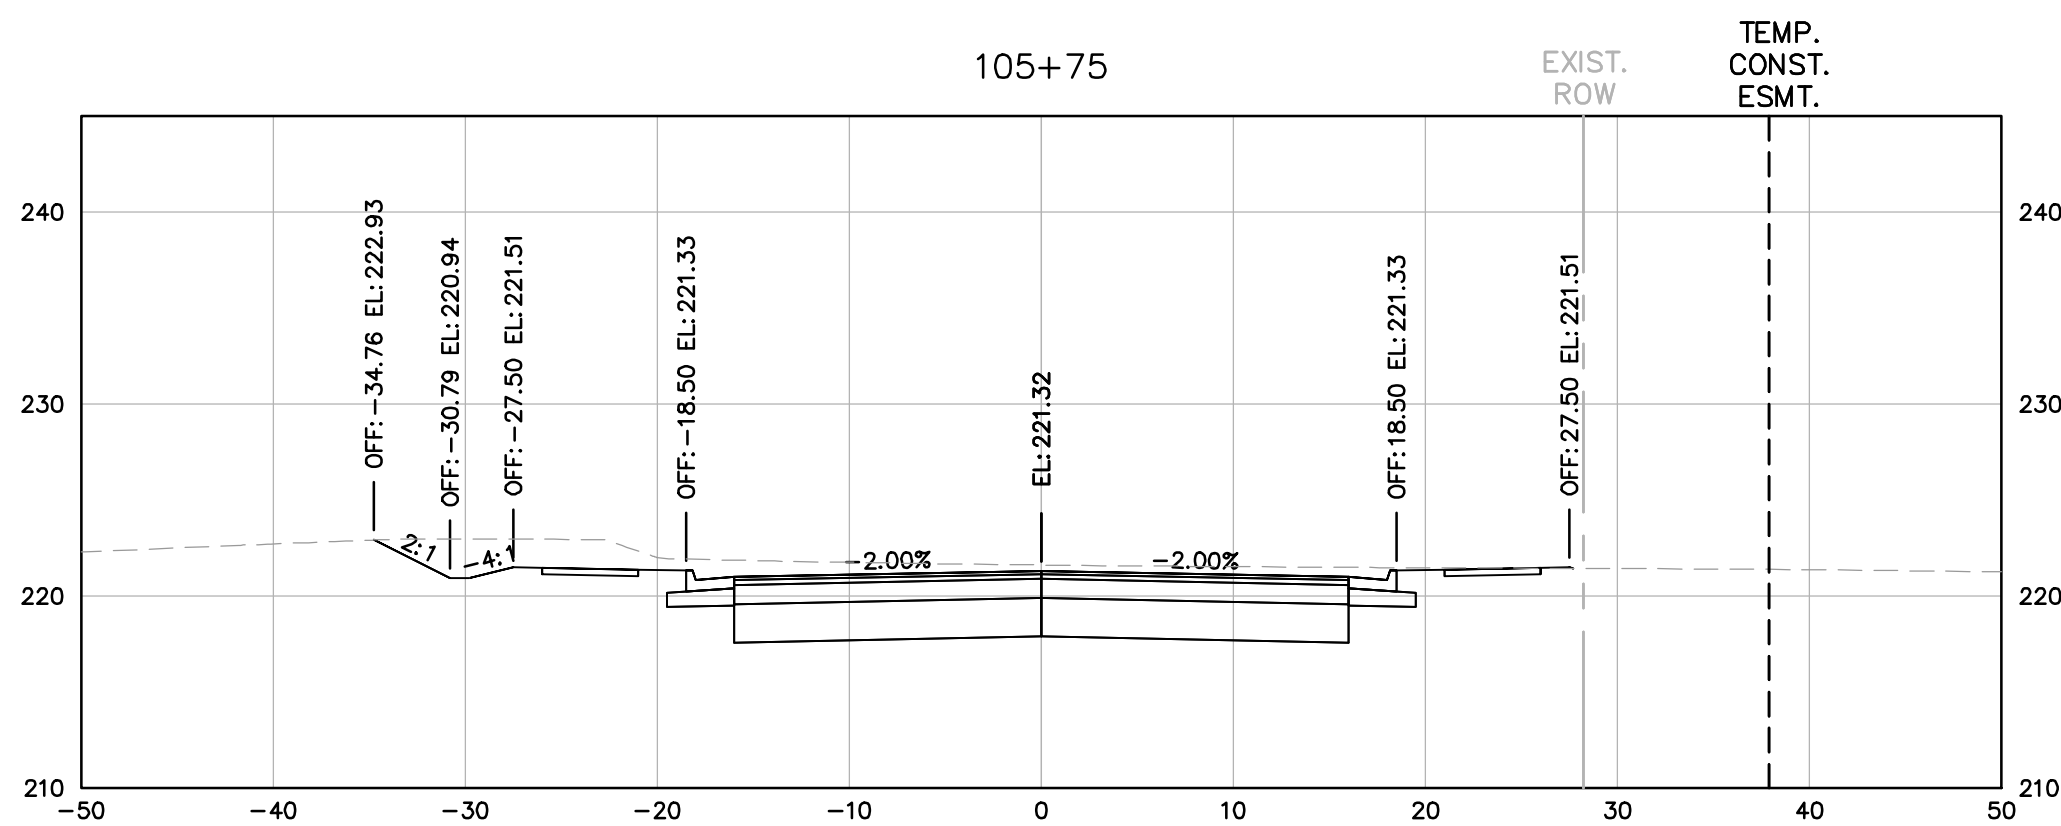

NOTE: OFFSETS ARE TO BACK OF CURB

DEAN DRIVE EXTENDED (T-030)

100% DESIGN SUBMITTAL



CITY OF MANASSAS, VIRGINIA
DEPARTMENT OF ENGINEERING
8500 PUBLIC WORKS DRIVE
MANASSAS, VIRGINIA 20110

REVISIONS	
DATE	DESCRIPTION










MANASSAS PROJECT NO:	T-030
DATE OF PLAN ISSUANCE:	TBD
CONSULTANT PROJECT ID:	594000
DESIGNED BY:	MP DATE: 1/15/2020
DRAWN BY:	DB DATE: 2/18/2020
CHECKED BY:	SH DATE: 2/21/2020
APPROVED BY:	CS DATE: 5/8/2020

Kimley»Horn

11400 COMMERCE PARK DRIVE SUITE #400, RESTON, VA 20191
PHONE: 703-674-1300 FAX: 703-674-1350
WWW.KIMLEY-HORN.COM

SHEET
XS2 - ROADWAY
CROSS SECTIONS
SCALE H 1:10
V 1:10

ROADWAY CROSS SECTIONS
DEAN DRIVE

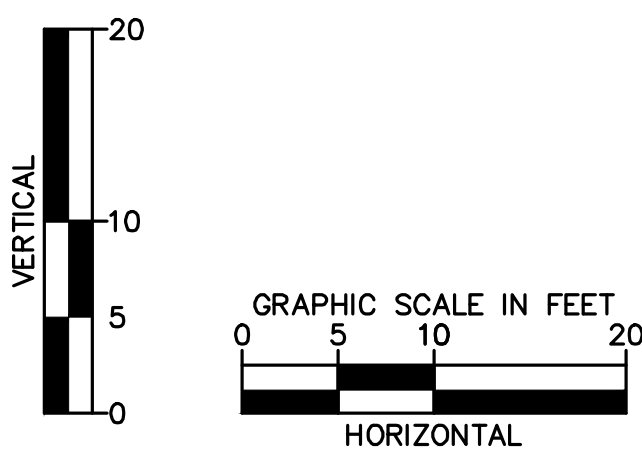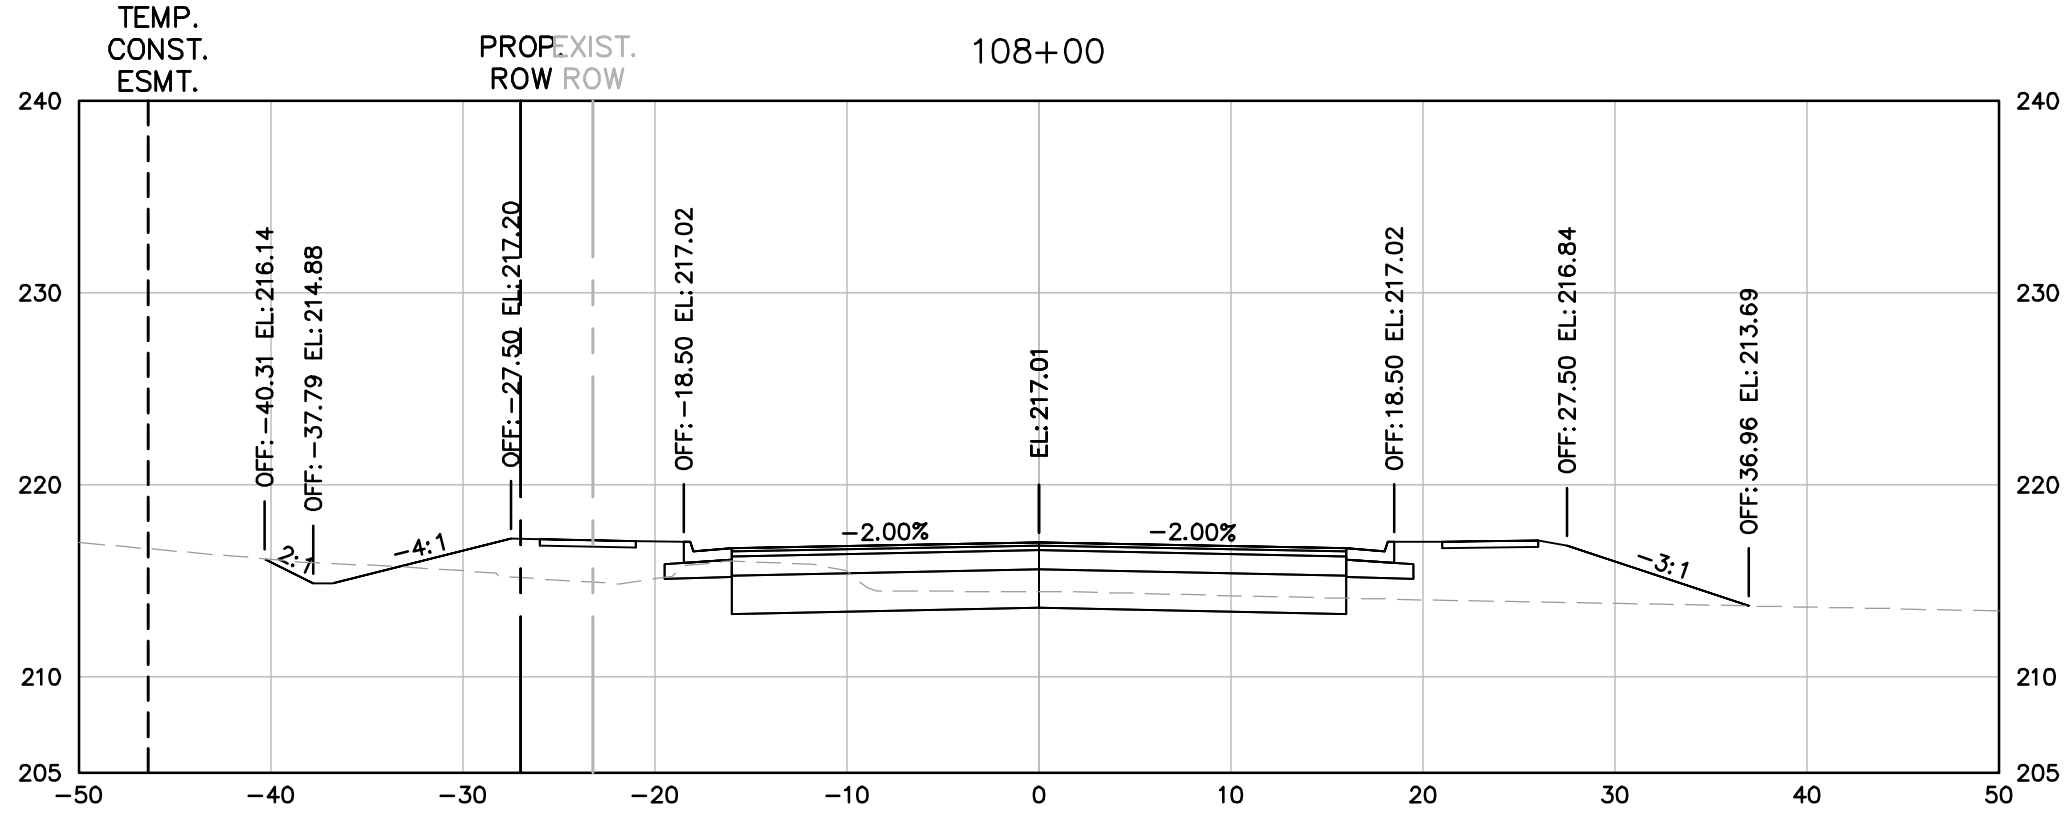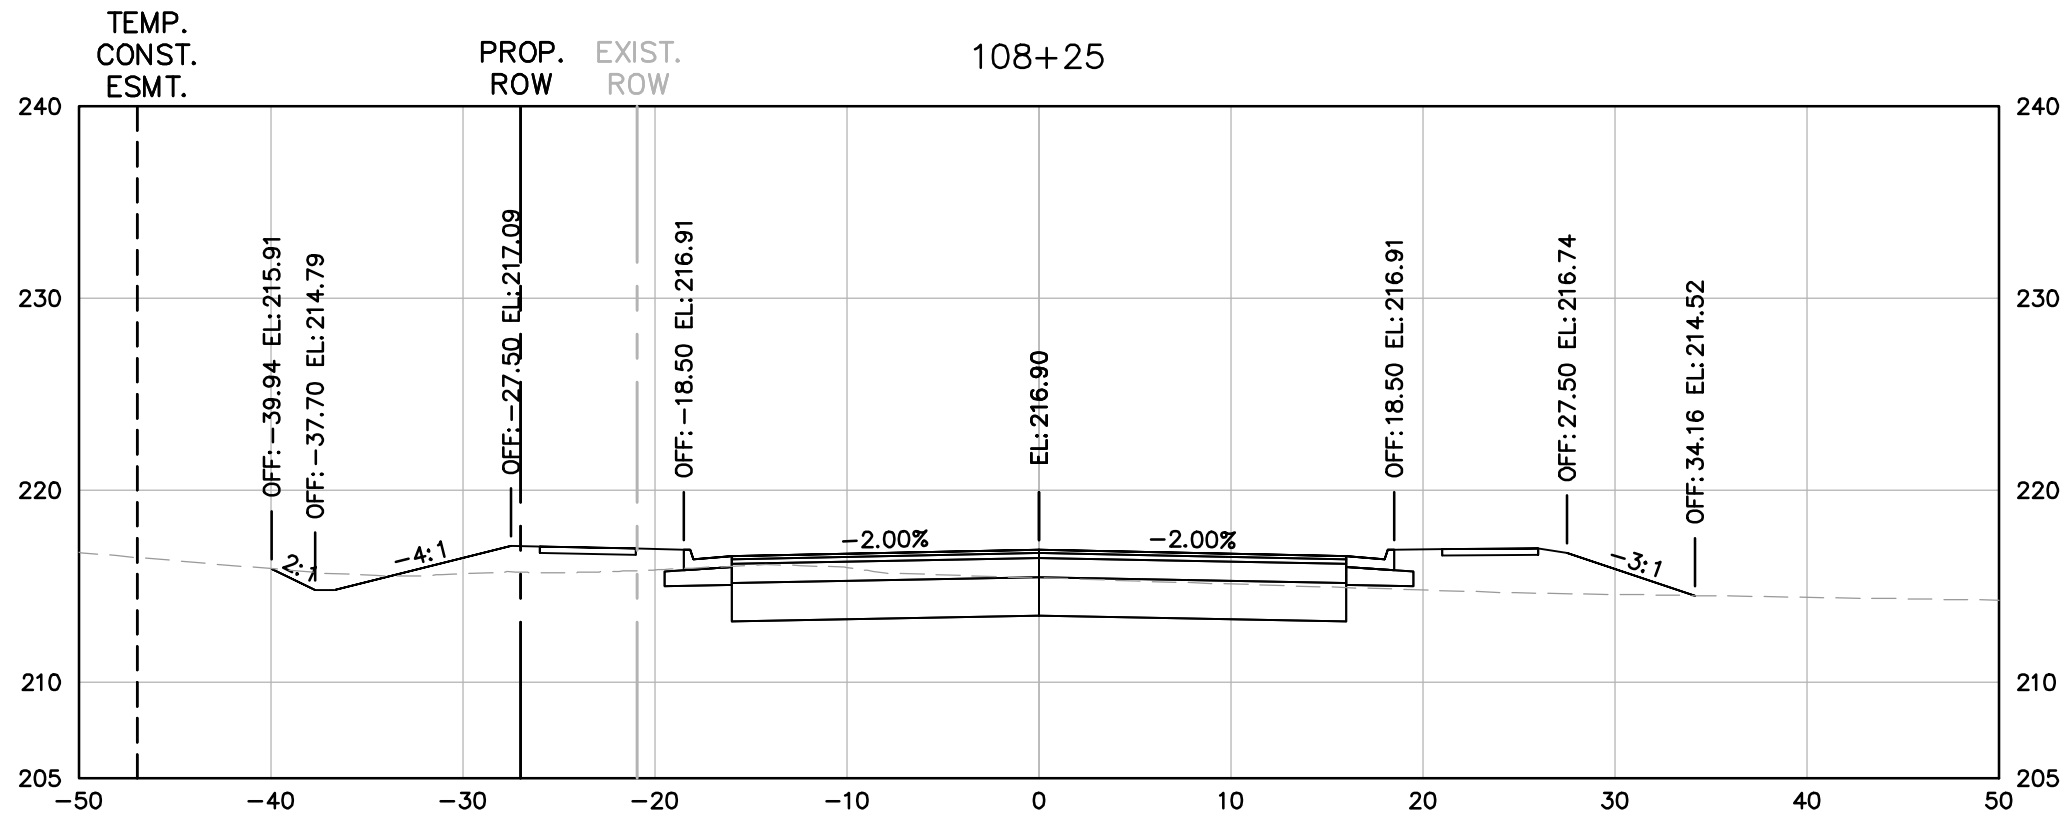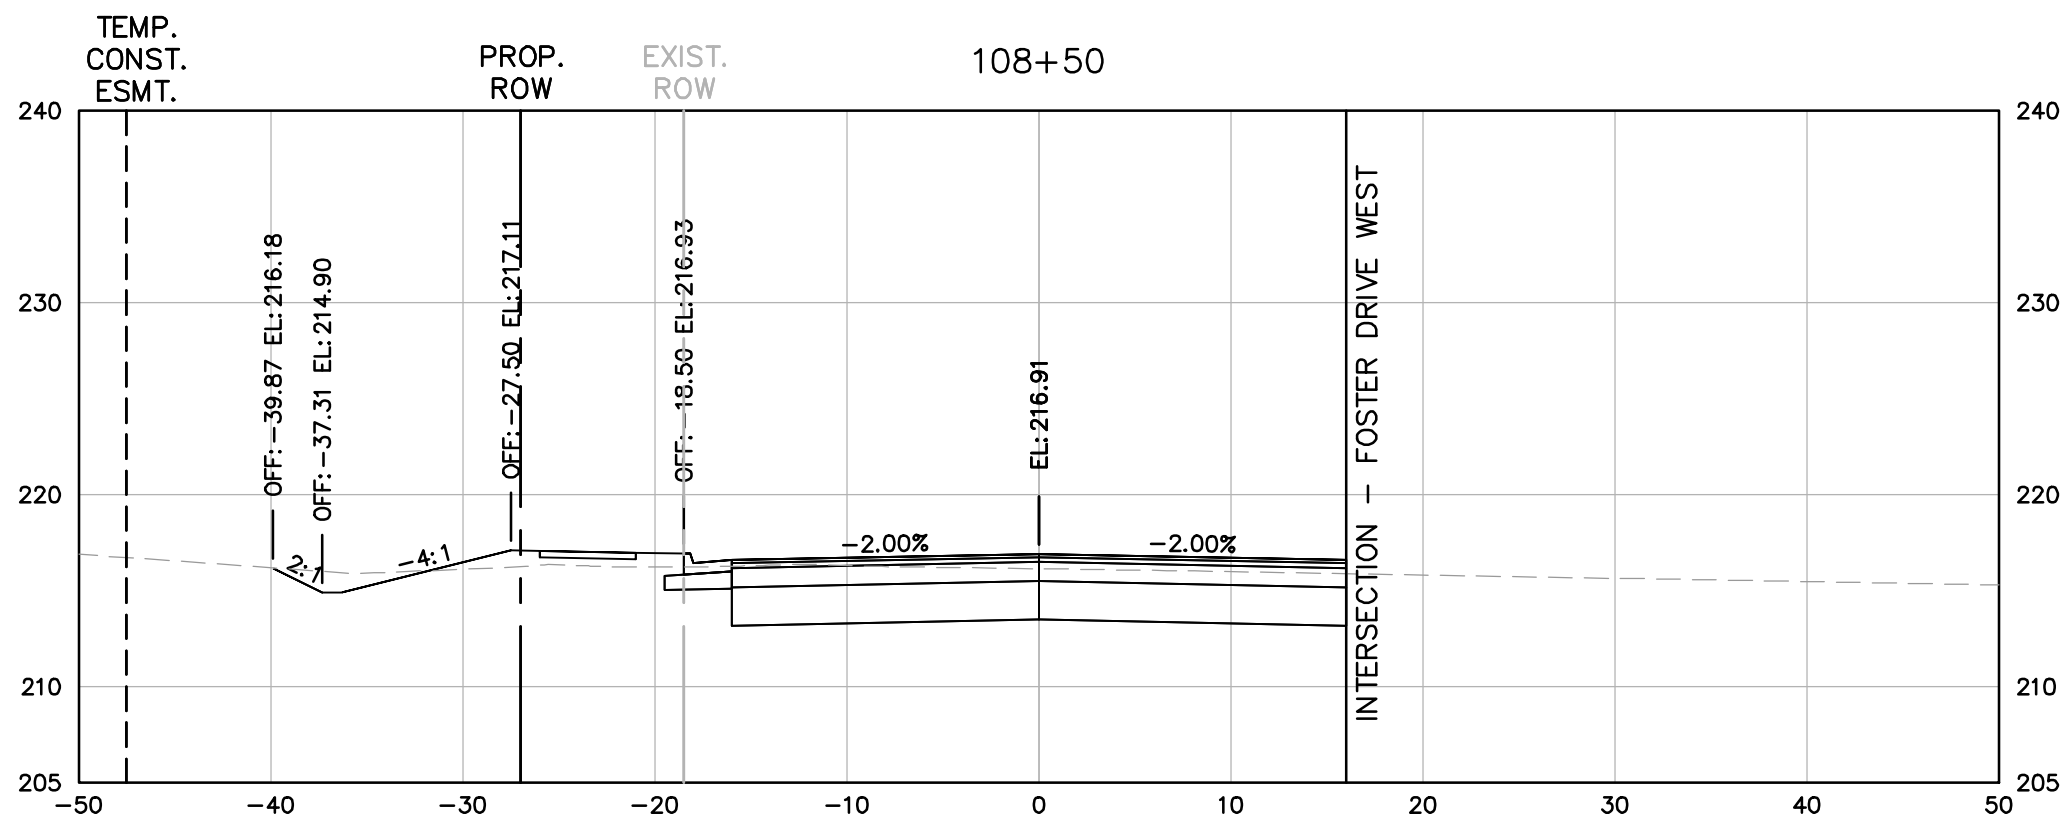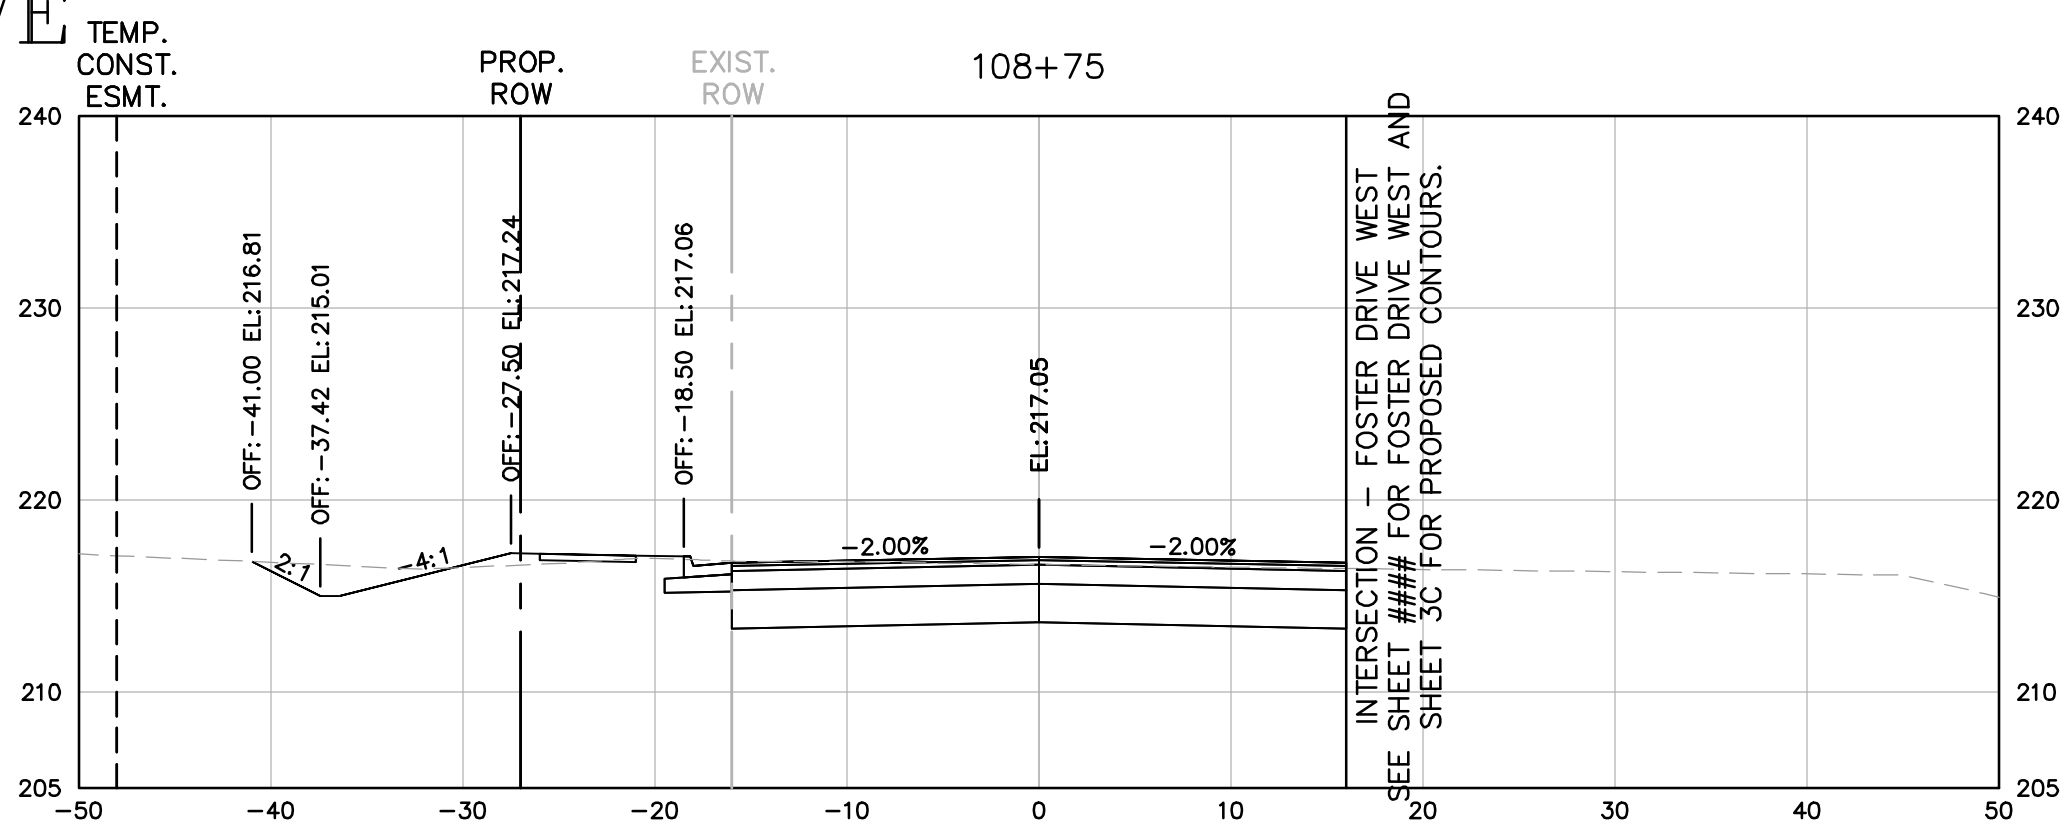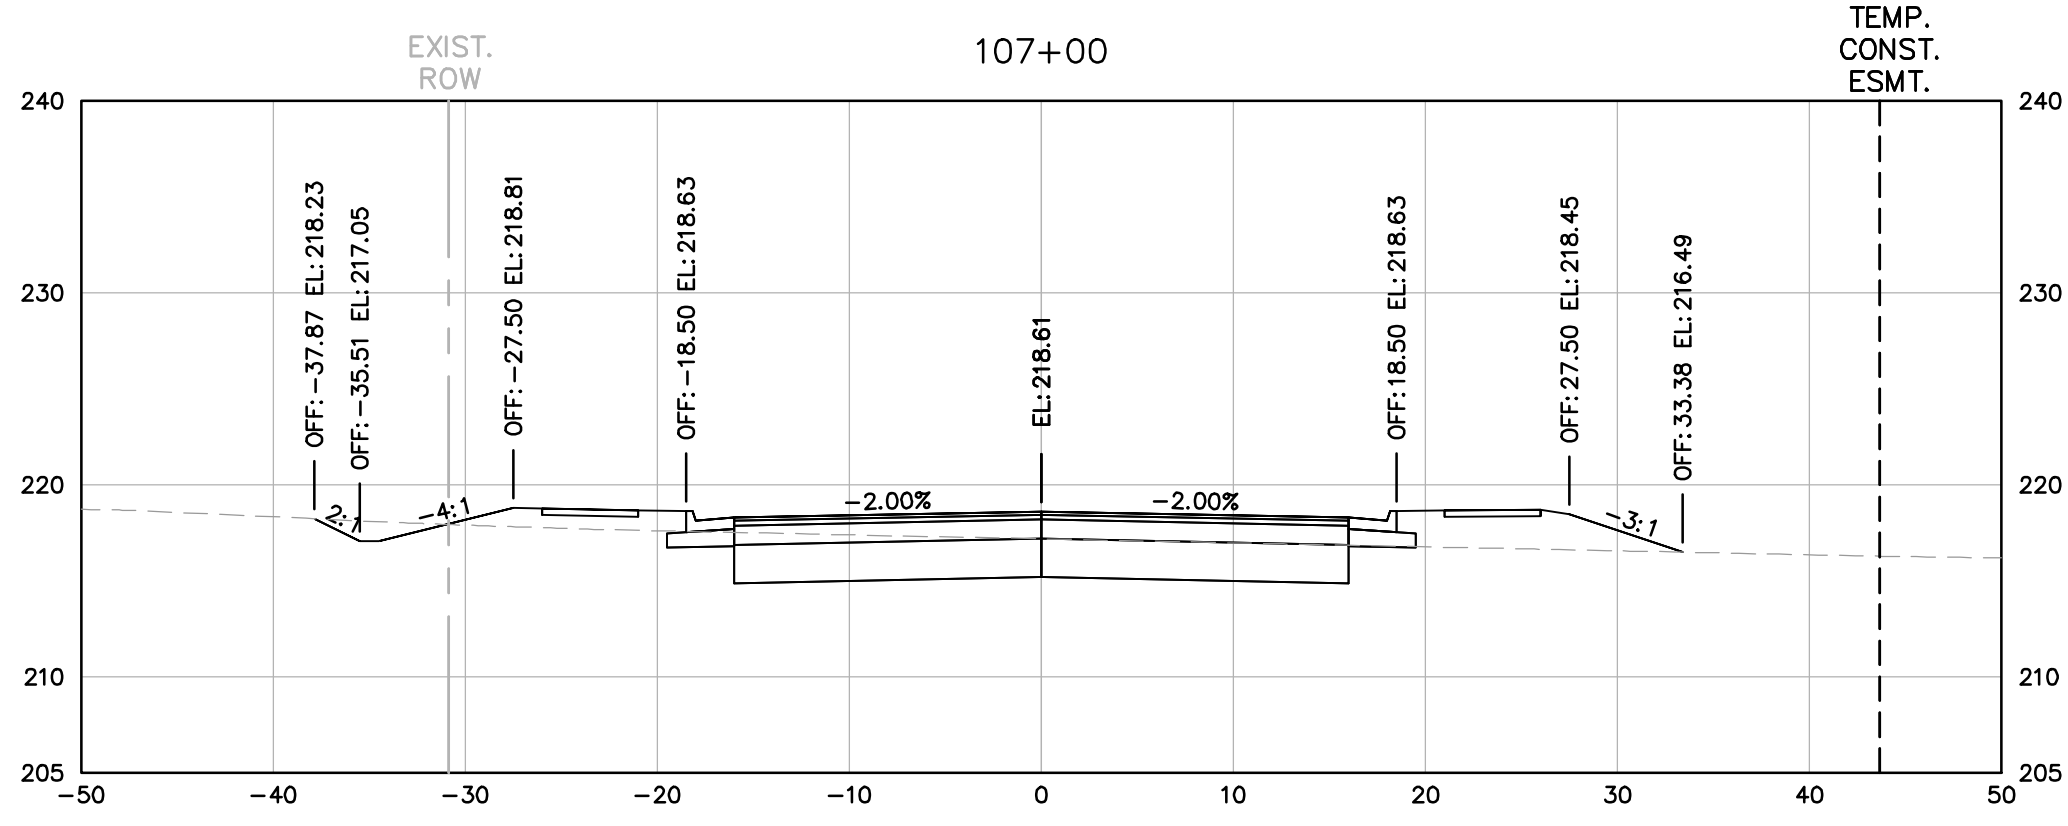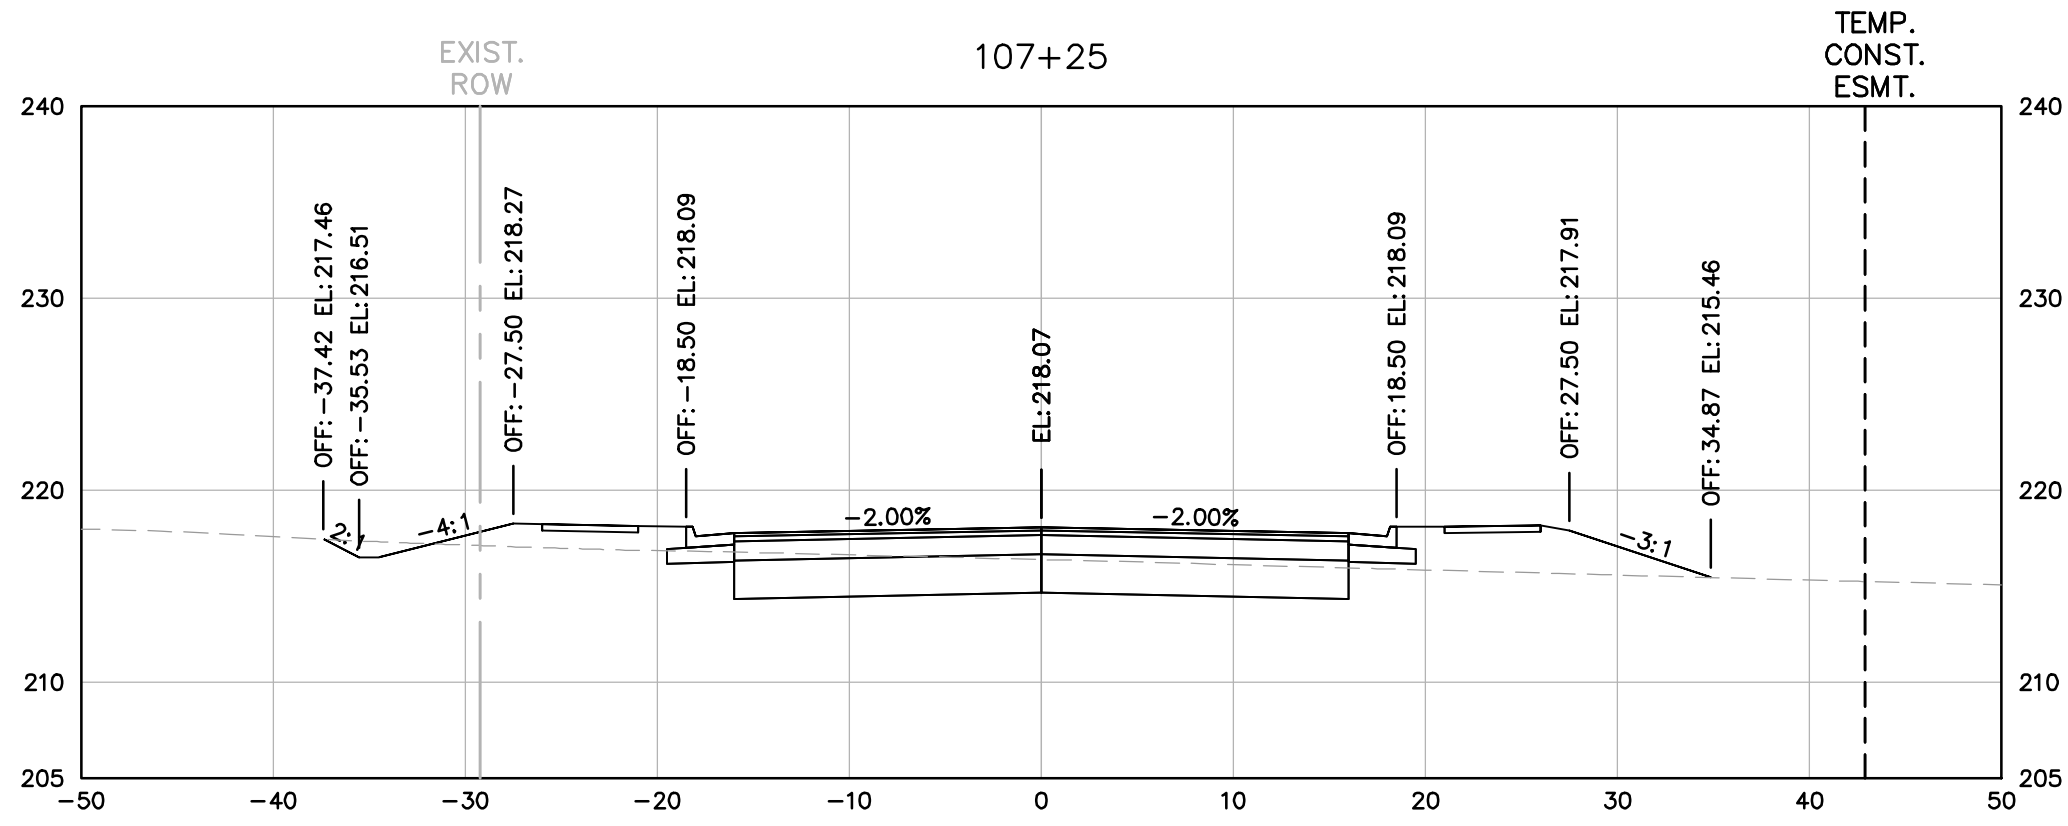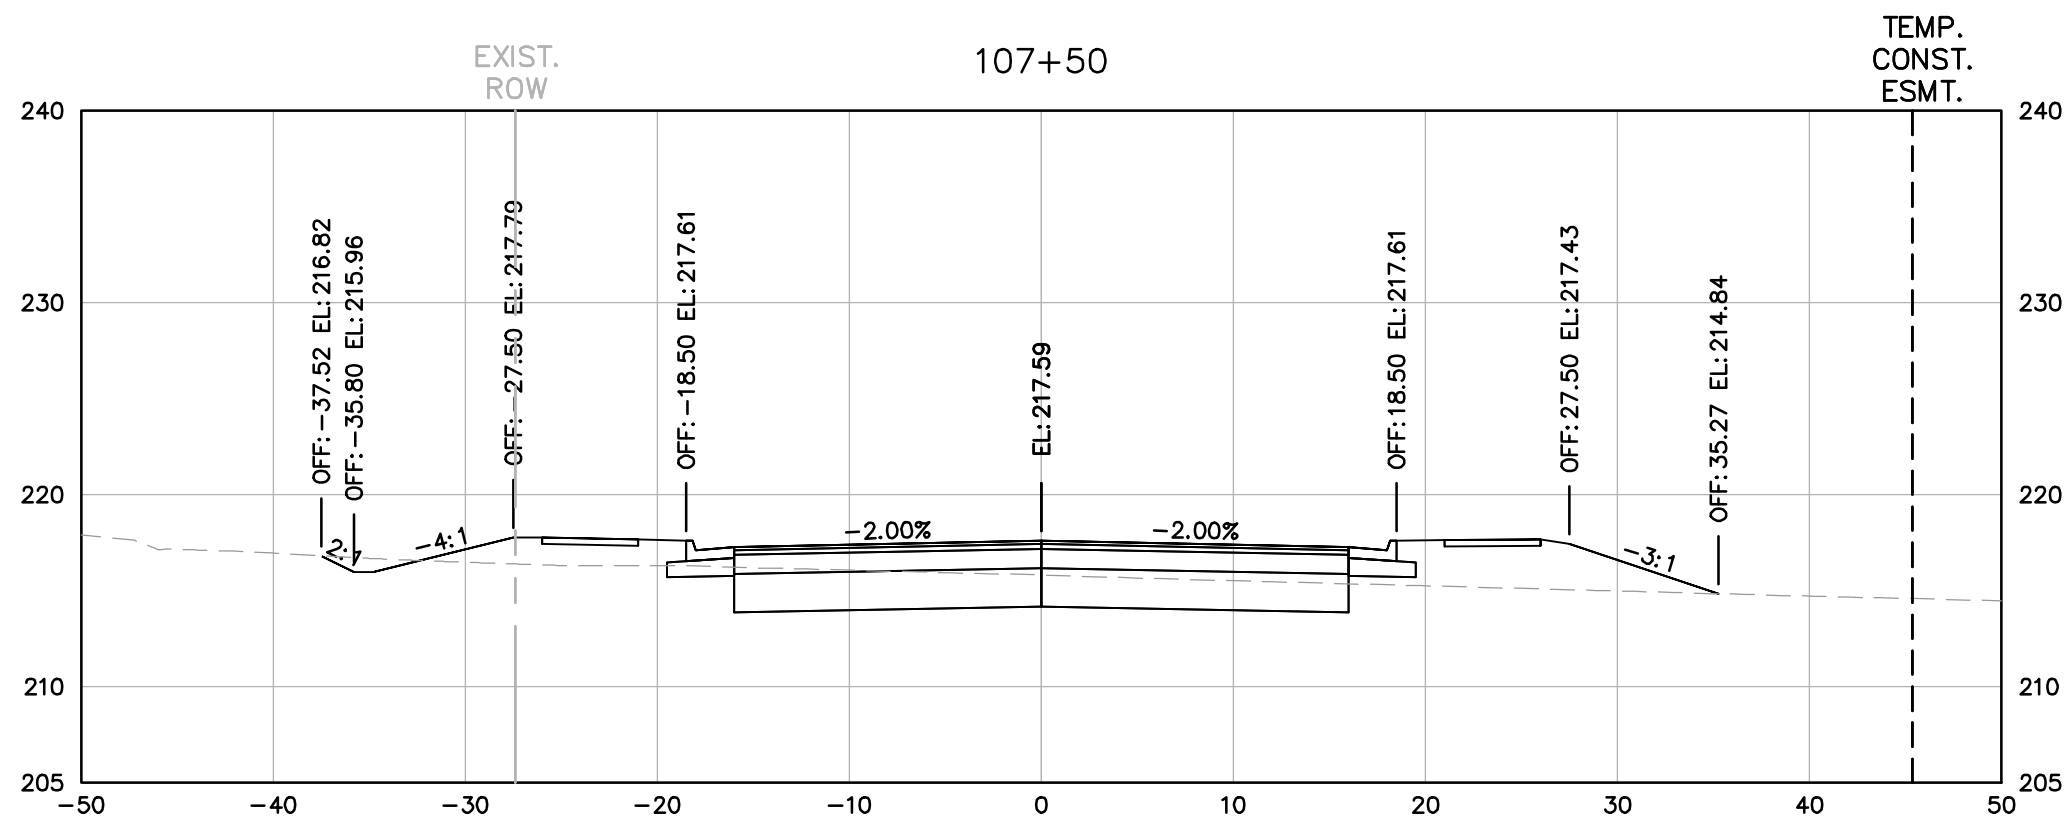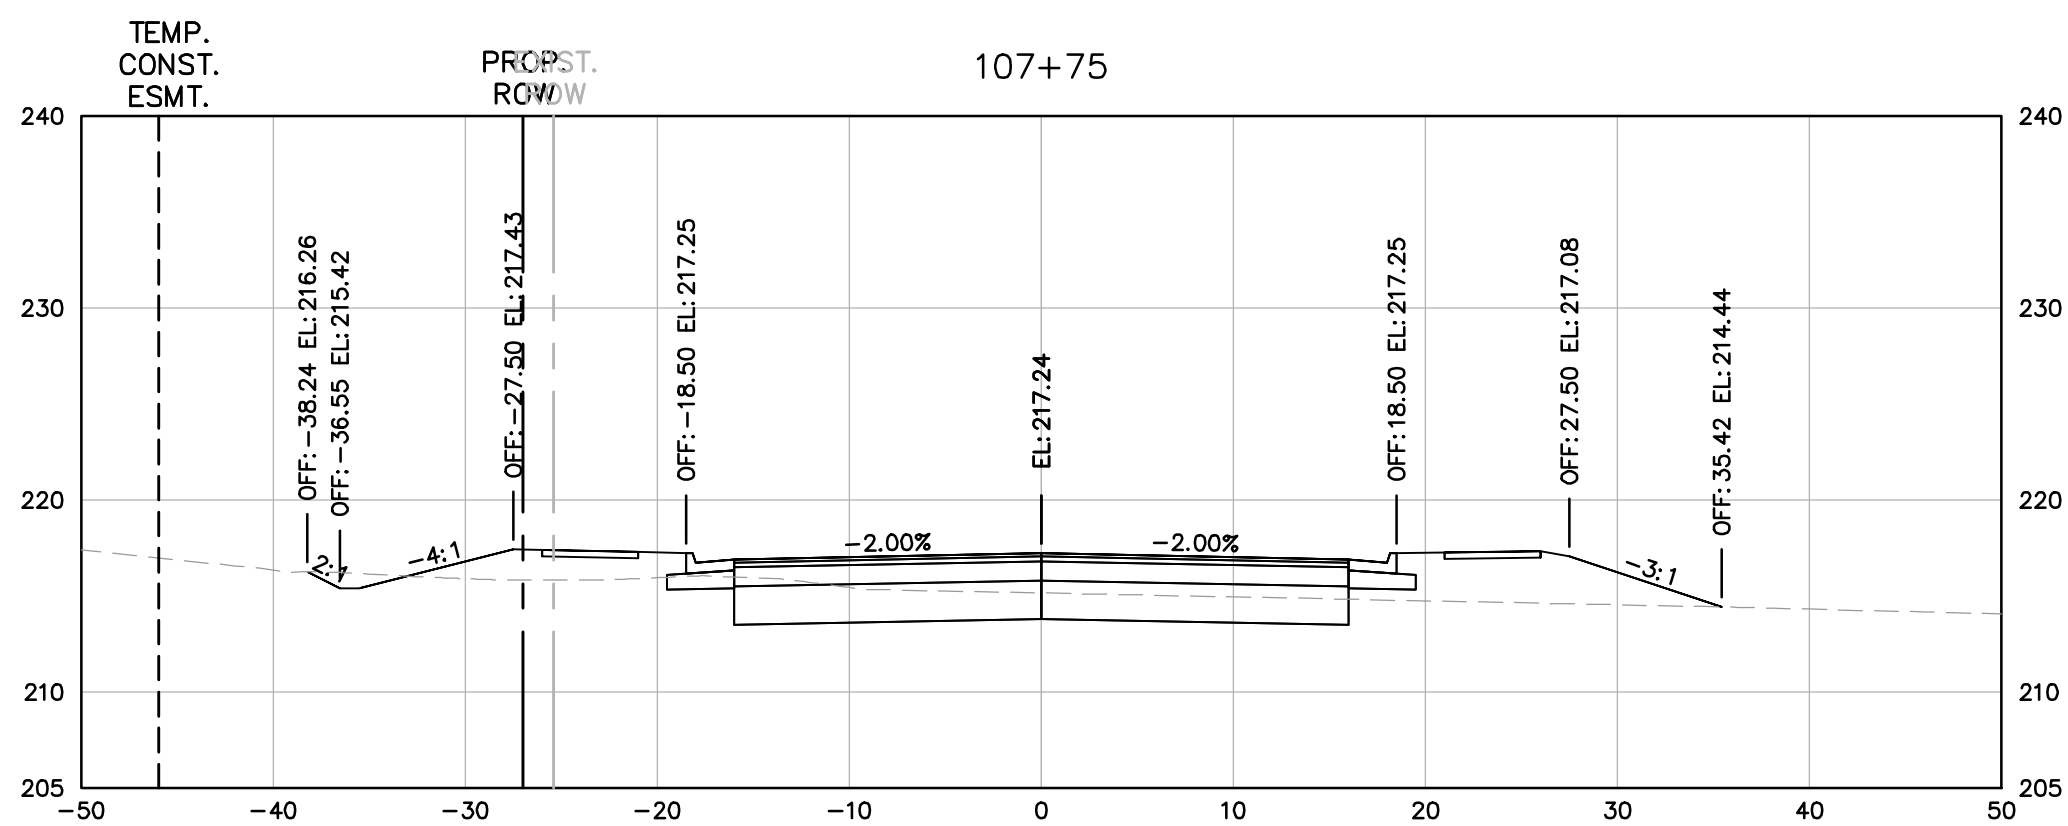

NOTE: OFFSETS ARE TO BACK OF CURB

DEAN DRIVE EXTENDED (T-030)

100% DESIGN SUBMITTAL

Kimley»Horn

11400 COMMERCE PARK DRIVE SUITE #400, RESTON, VA 20191
PHONE: 703-674-1300 FAX: 703-674-1350
WWW.KIMLEY-HORN.COM

SHEET
XS3 - ROADWAY
CROSS SECTIONS
SCALE H 1:10
V 1:10










DATE	BY	DESCRIPTION

MANASSAS PROJECT NO:	T-030
DATE OF PLAN ISSUANCE:	TBD
CONSULTANT PROJECT ID:	594000
DESIGNED BY:	MP DATE: 1/15/2020
DRAWN BY:	DB DATE: 2/18/2020
CHECKED BY:	SH DATE: 2/21/2020
APPROVED BY:	CS DATE: 5/8/2020

CITY OF MANASSAS, VIRGINIA
DEPARTMENT OF ENGINEERING
8500 PUBLIC WORKS DRIVE
MANASSAS, VIRGINIA 20110



ROADWAY CROSS SECTIONS
DEAN DRIVE

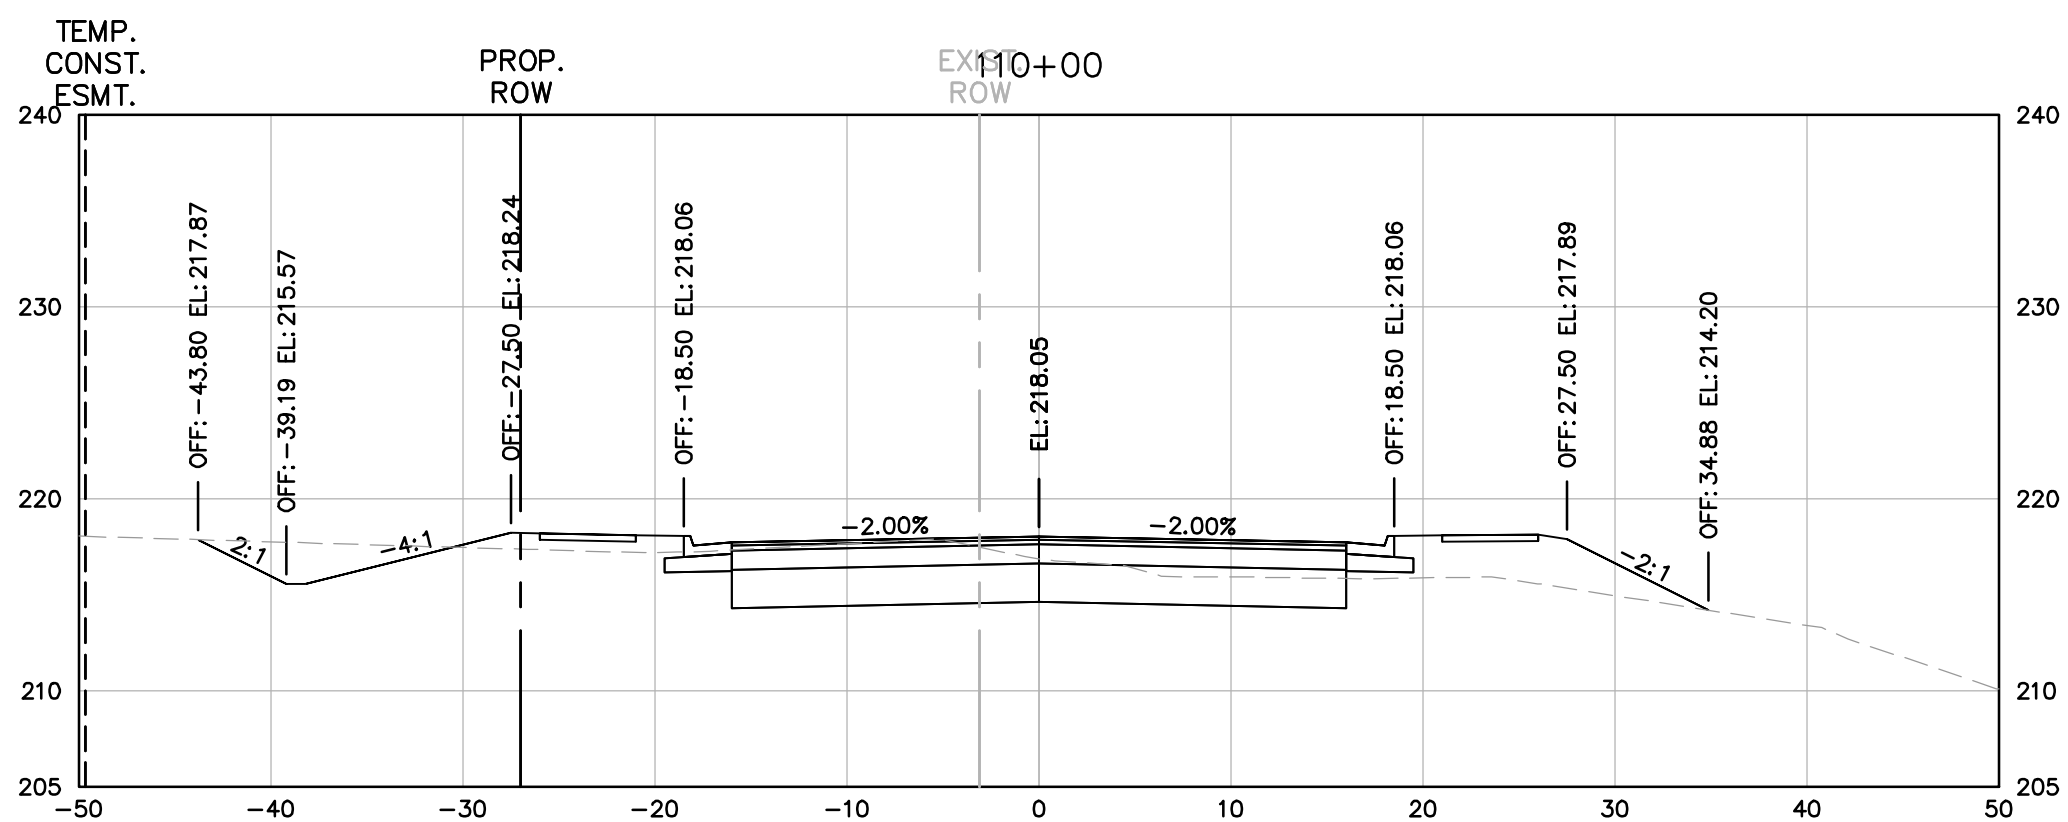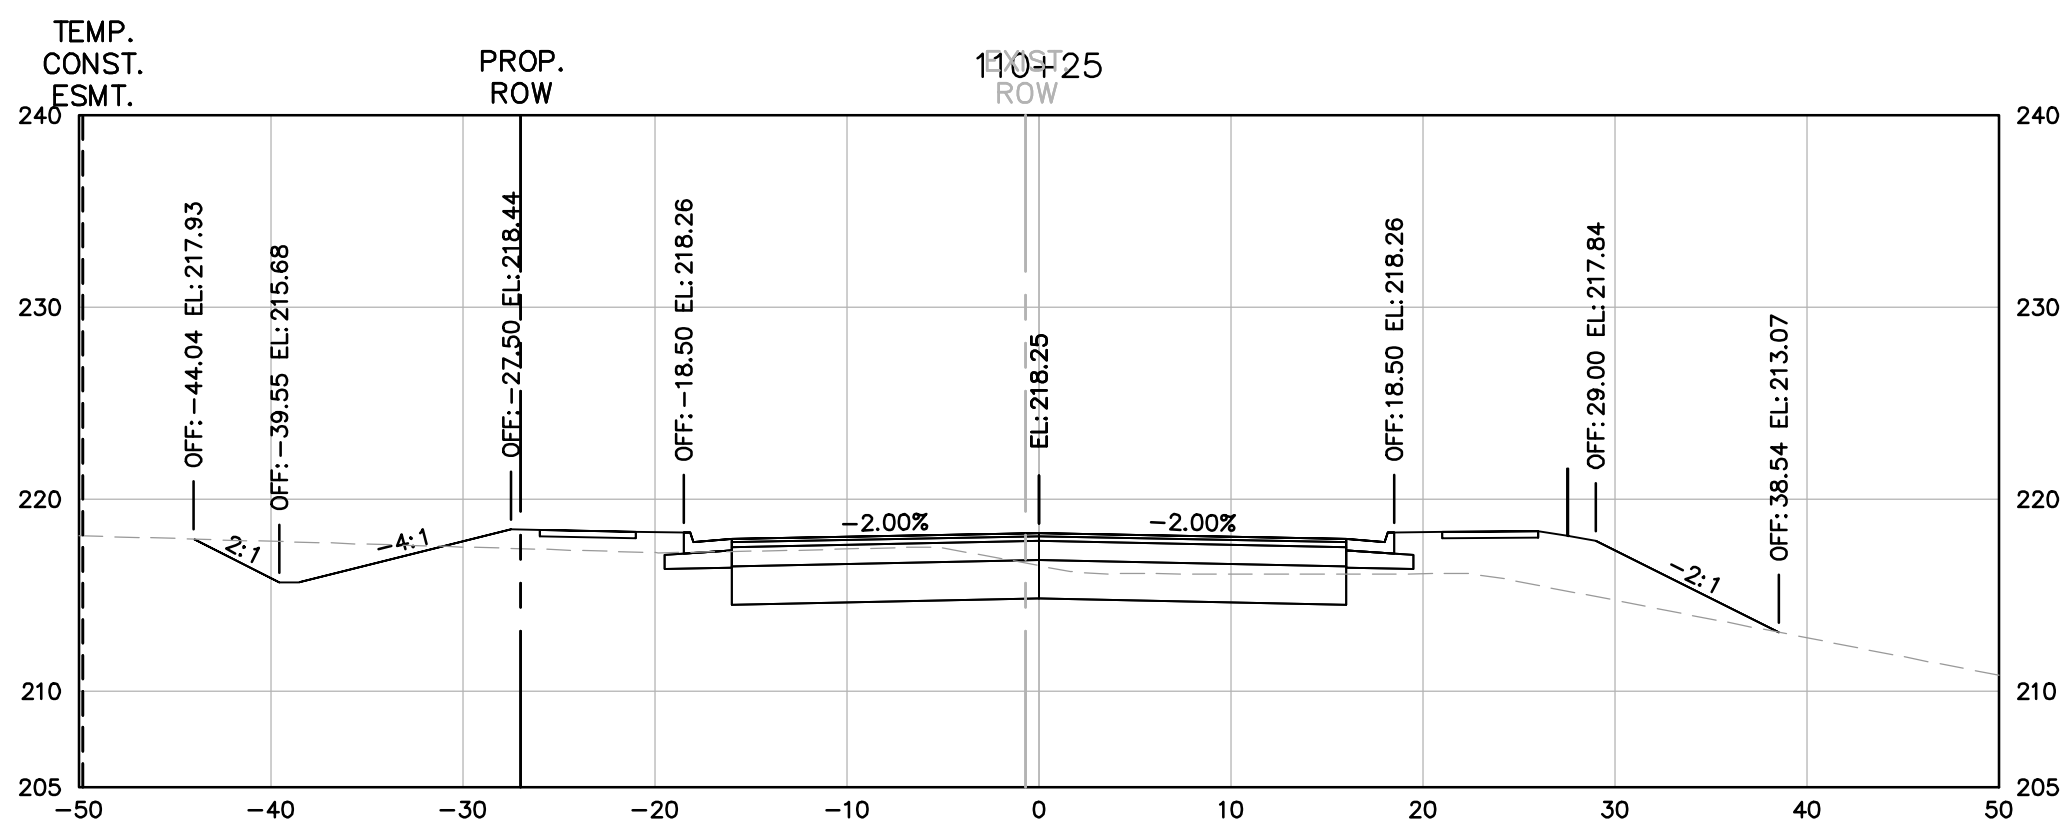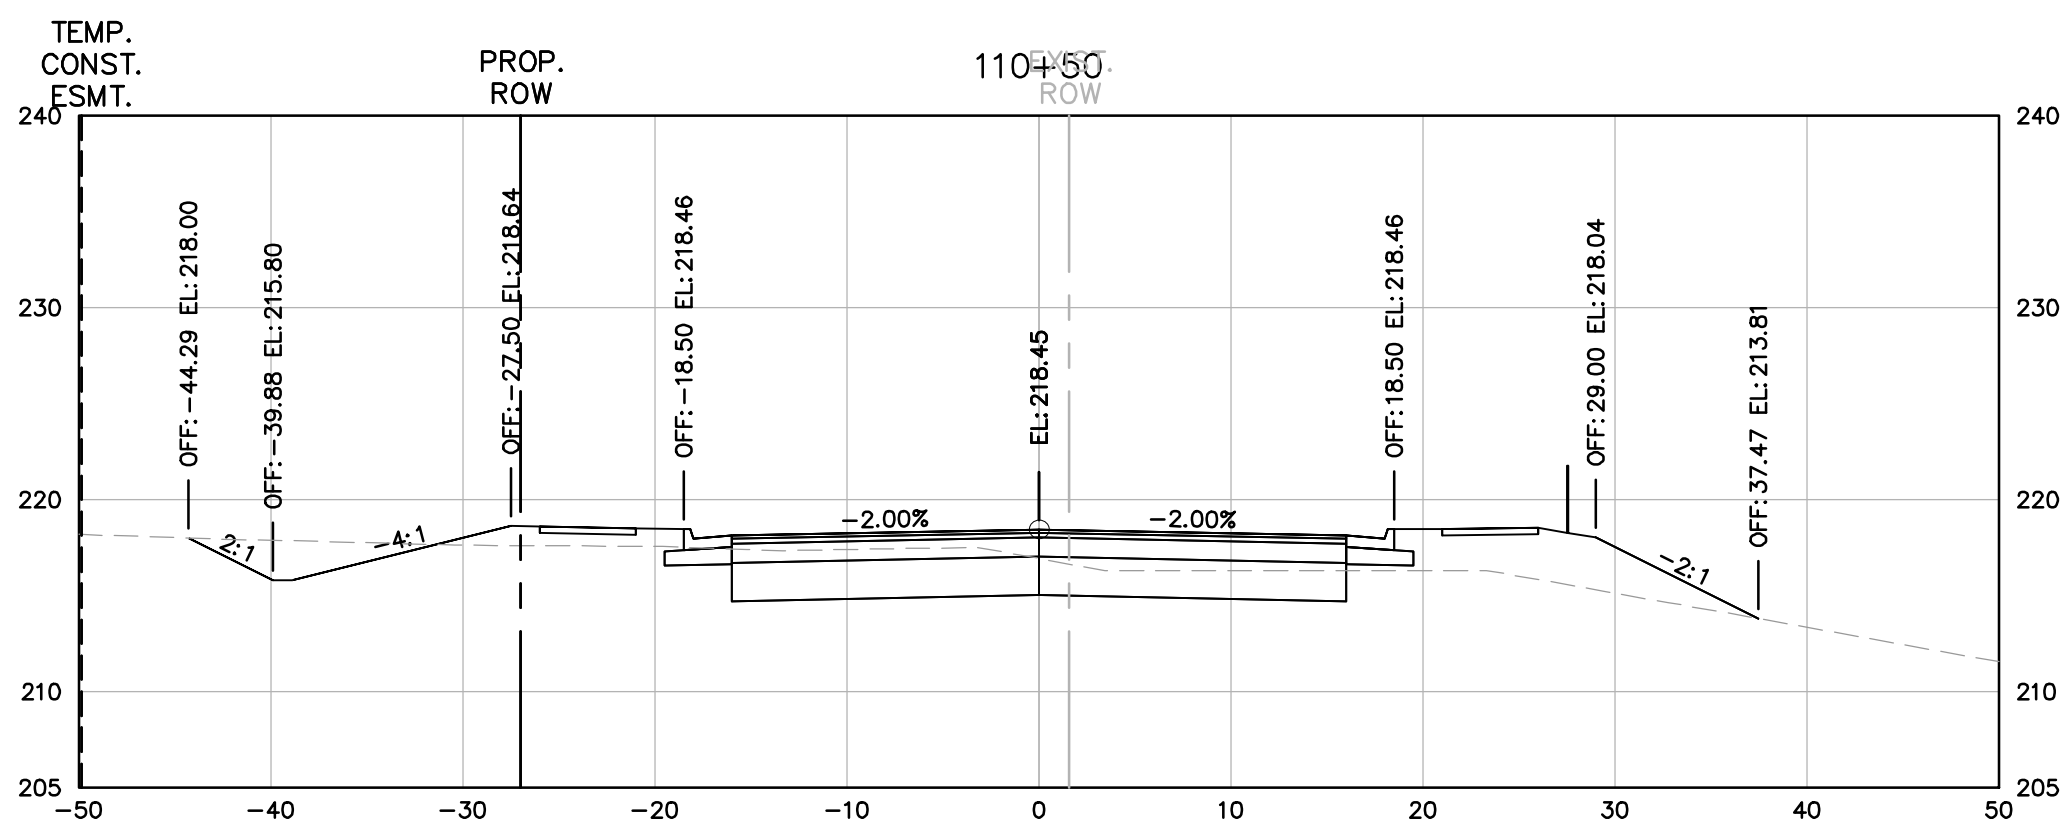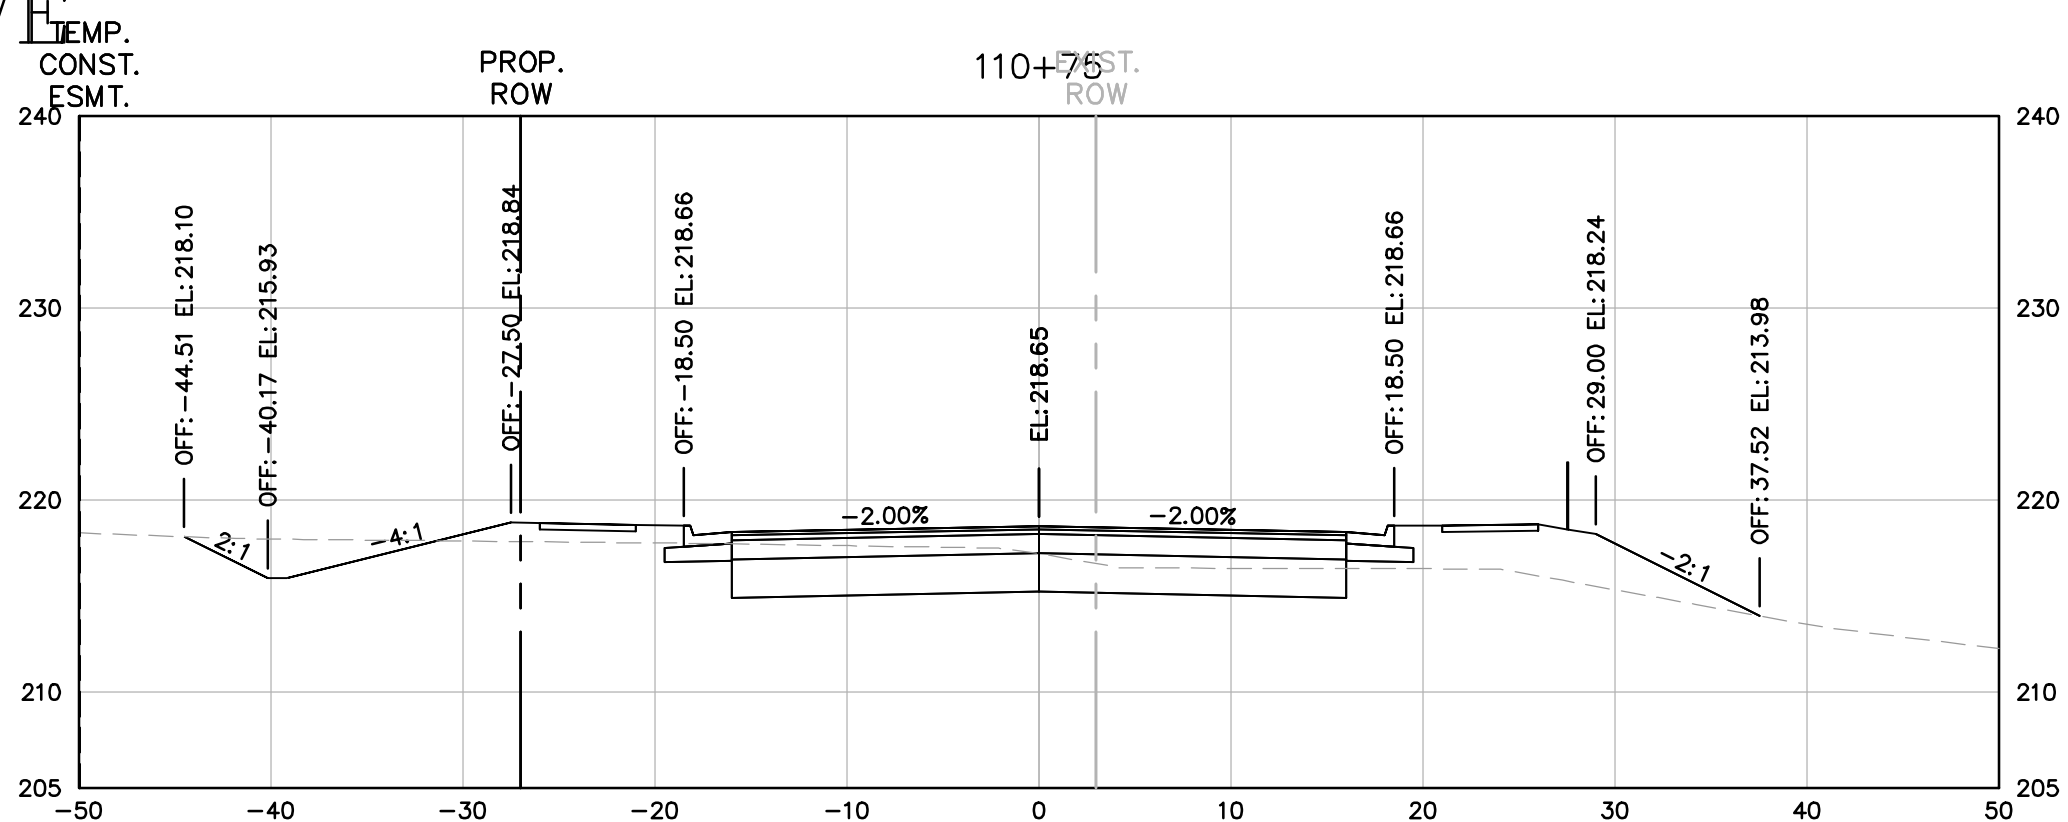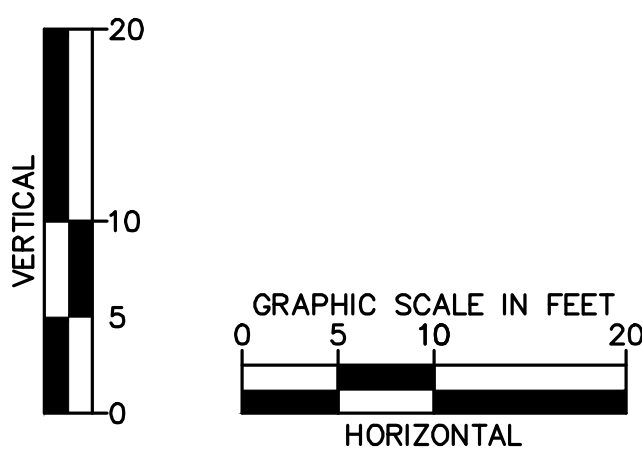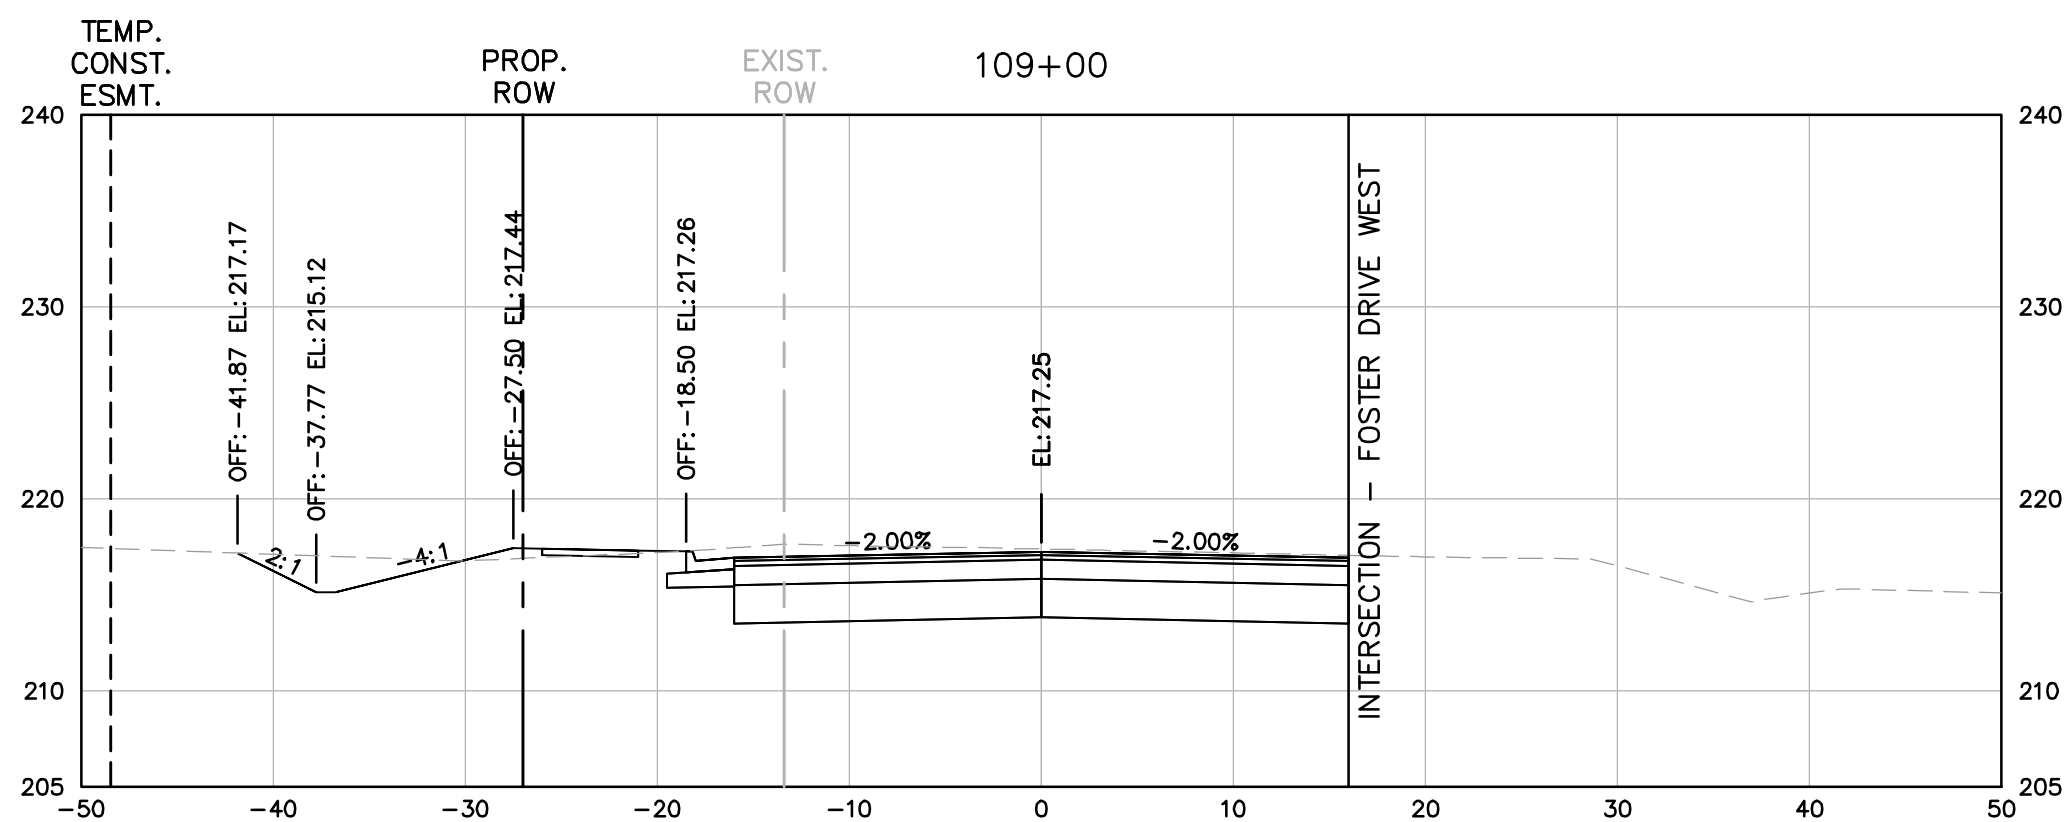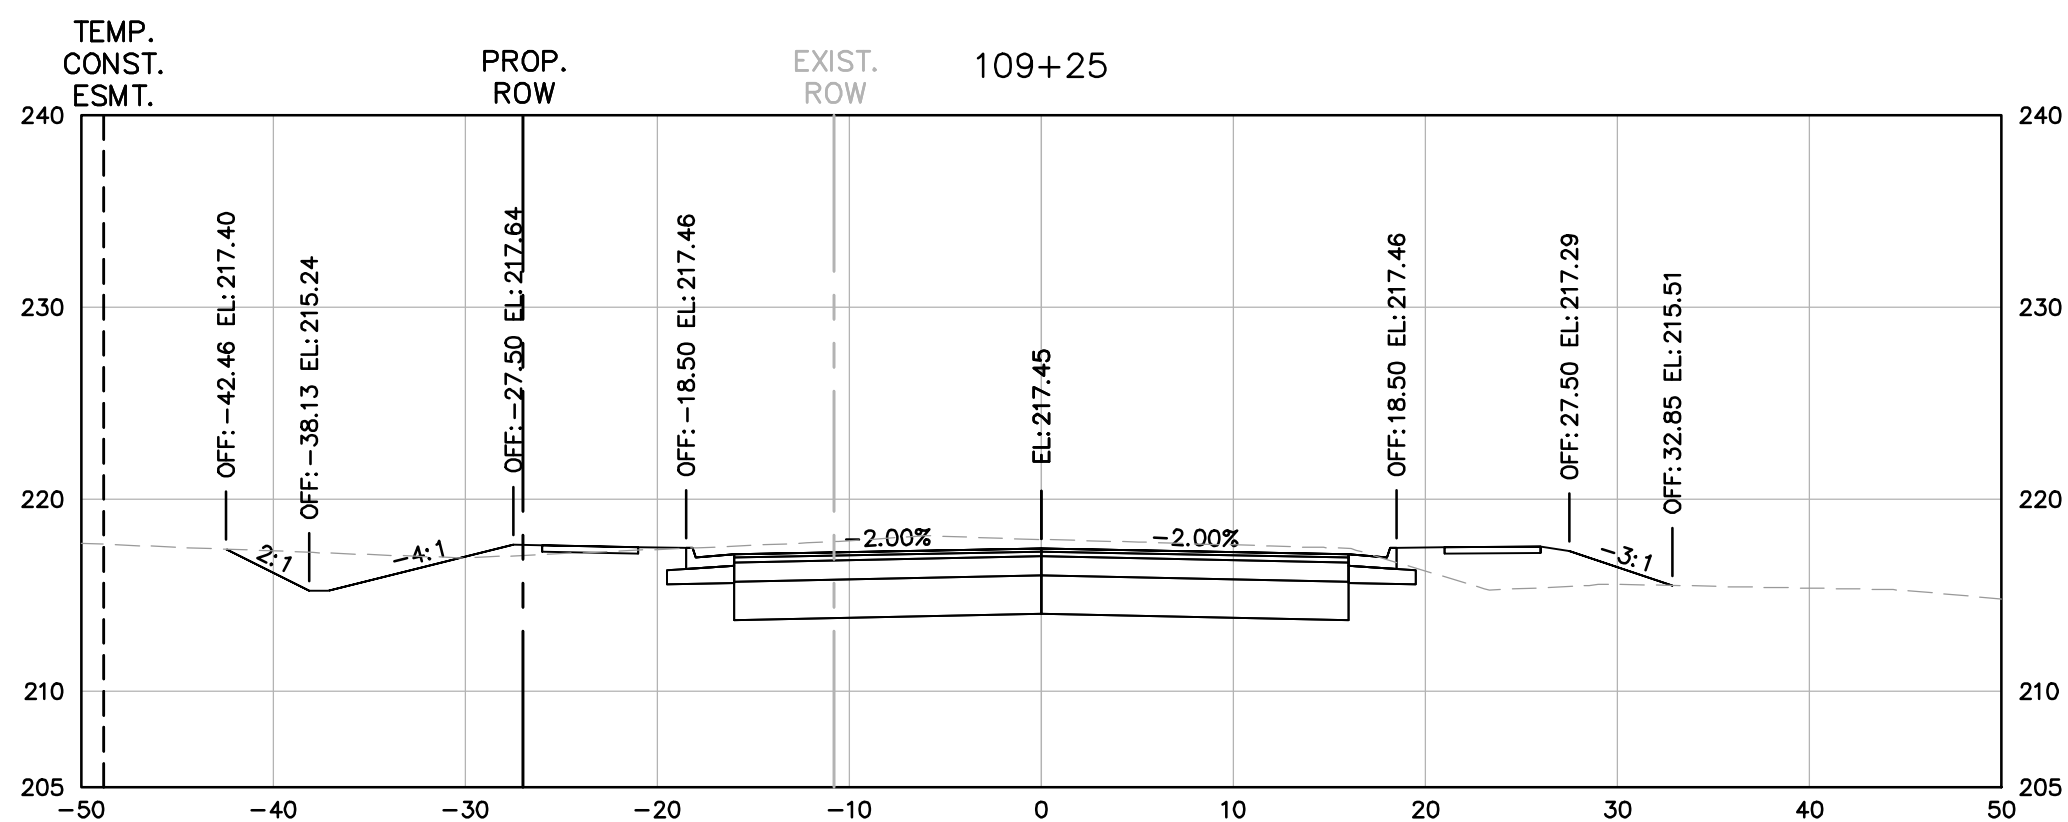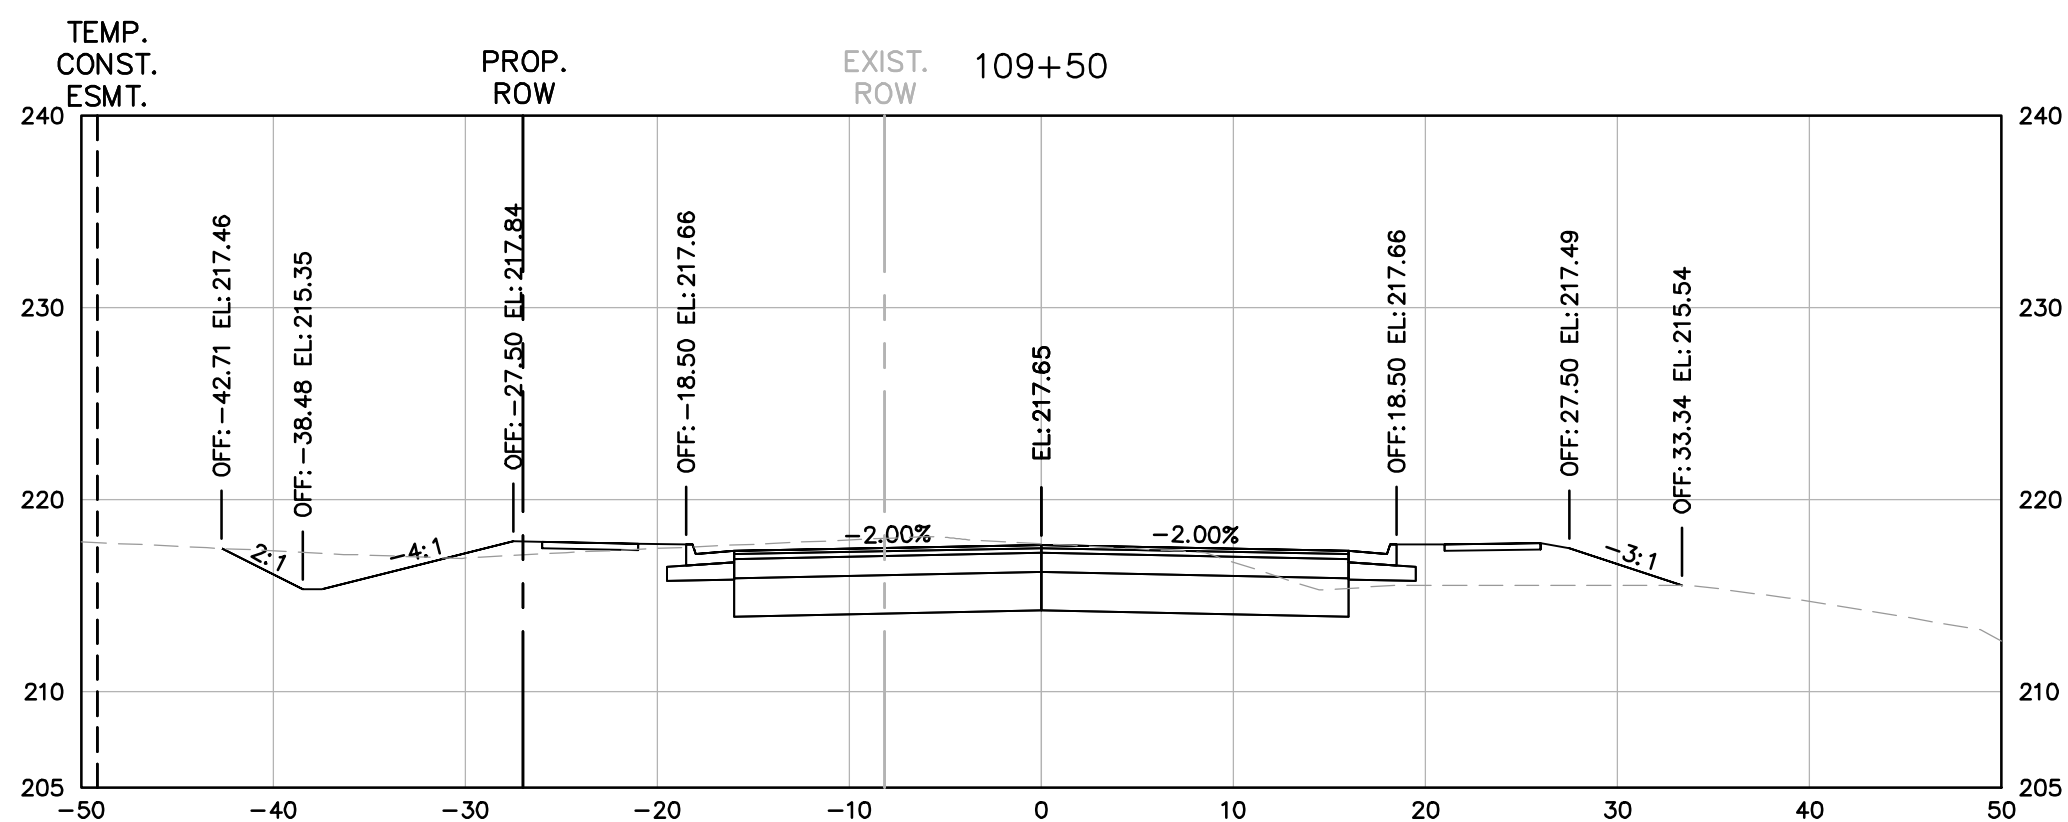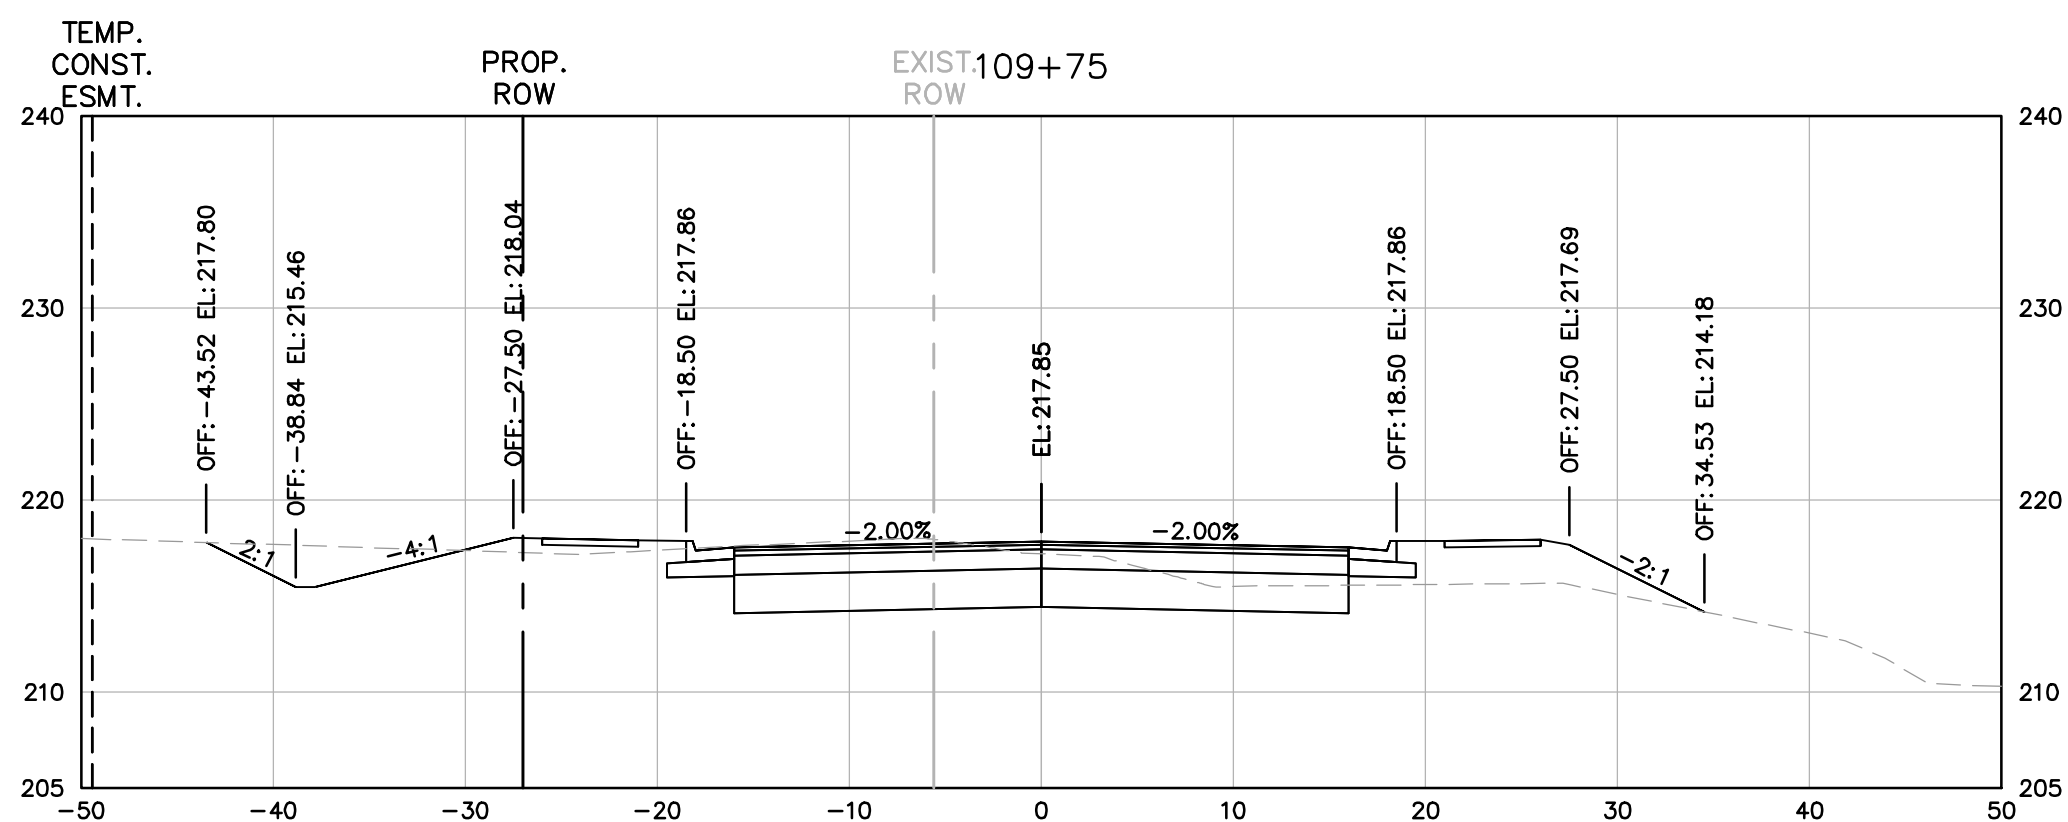

NOTE: OFFSETS ARE TO BACK OF CURB

DEAN DRIVE EXTENDED (T-030)

100% DESIGN SUBMITTAL



CITY OF MANASSAS, VIRGINIA
DEPARTMENT OF ENGINEERING
8500 PUBLIC WORKS DRIVE
MANASSAS, VIRGINIA 20110

DATE	REVISIONS	DESCRIPTION
	BY	










MANASSAS PROJECT NO:	T-030
DATE OF PLAN ISSUANCE:	TBD
CONSULTANT PROJECT ID:	594000
DESIGNED BY:	MP DATE: 1/15/2020
DRAWN BY:	DB DATE: 2/18/2020
CHECKED BY:	SH DATE: 2/21/2020
APPROVED BY:	CS DATE: 5/8/2020

Kimley»Horn

11400 COMMERCE PARK DRIVE SUITE #400, RESTON, VA 20191
PHONE: 703-674-1300 FAX: 703-674-1350
WWW.KIMLEY-HORN.COM

SHEET
XS4 - ROADWAY
CROSS SECTIONS
SCALE H 1:10
V 1:10

ROADWAY CROSS SECTIONS
DEAN DRIVE

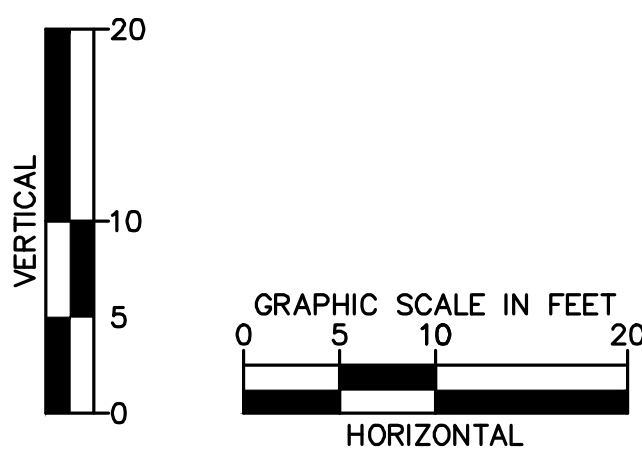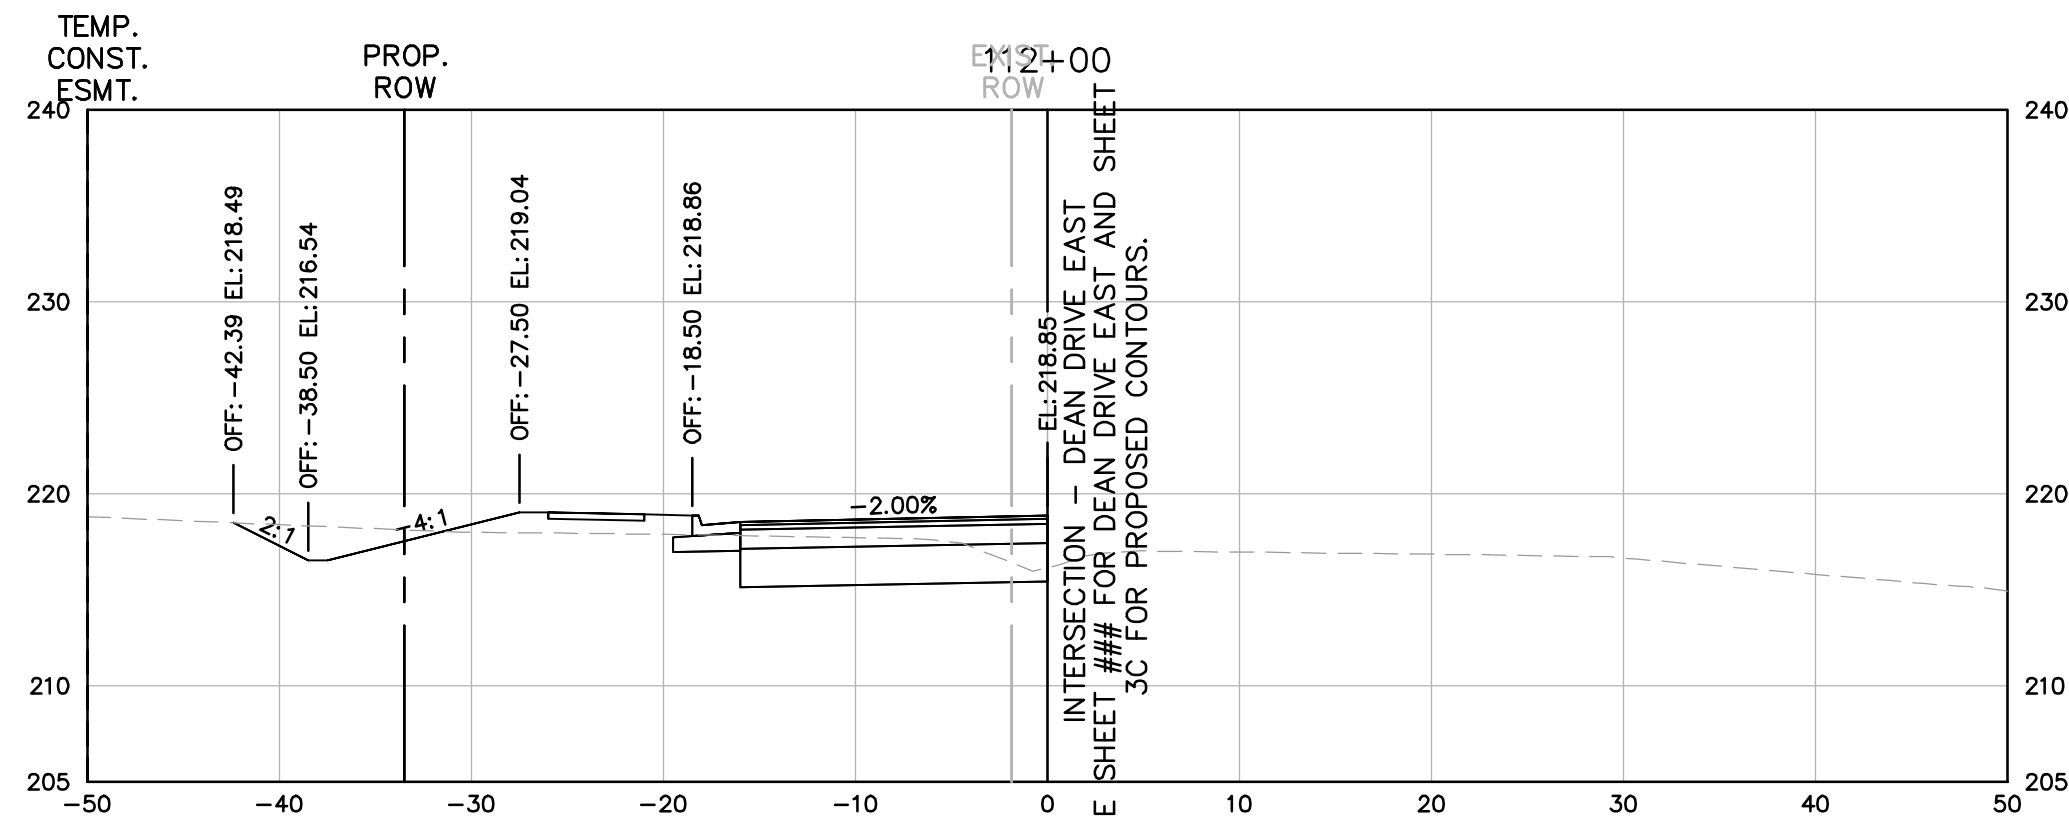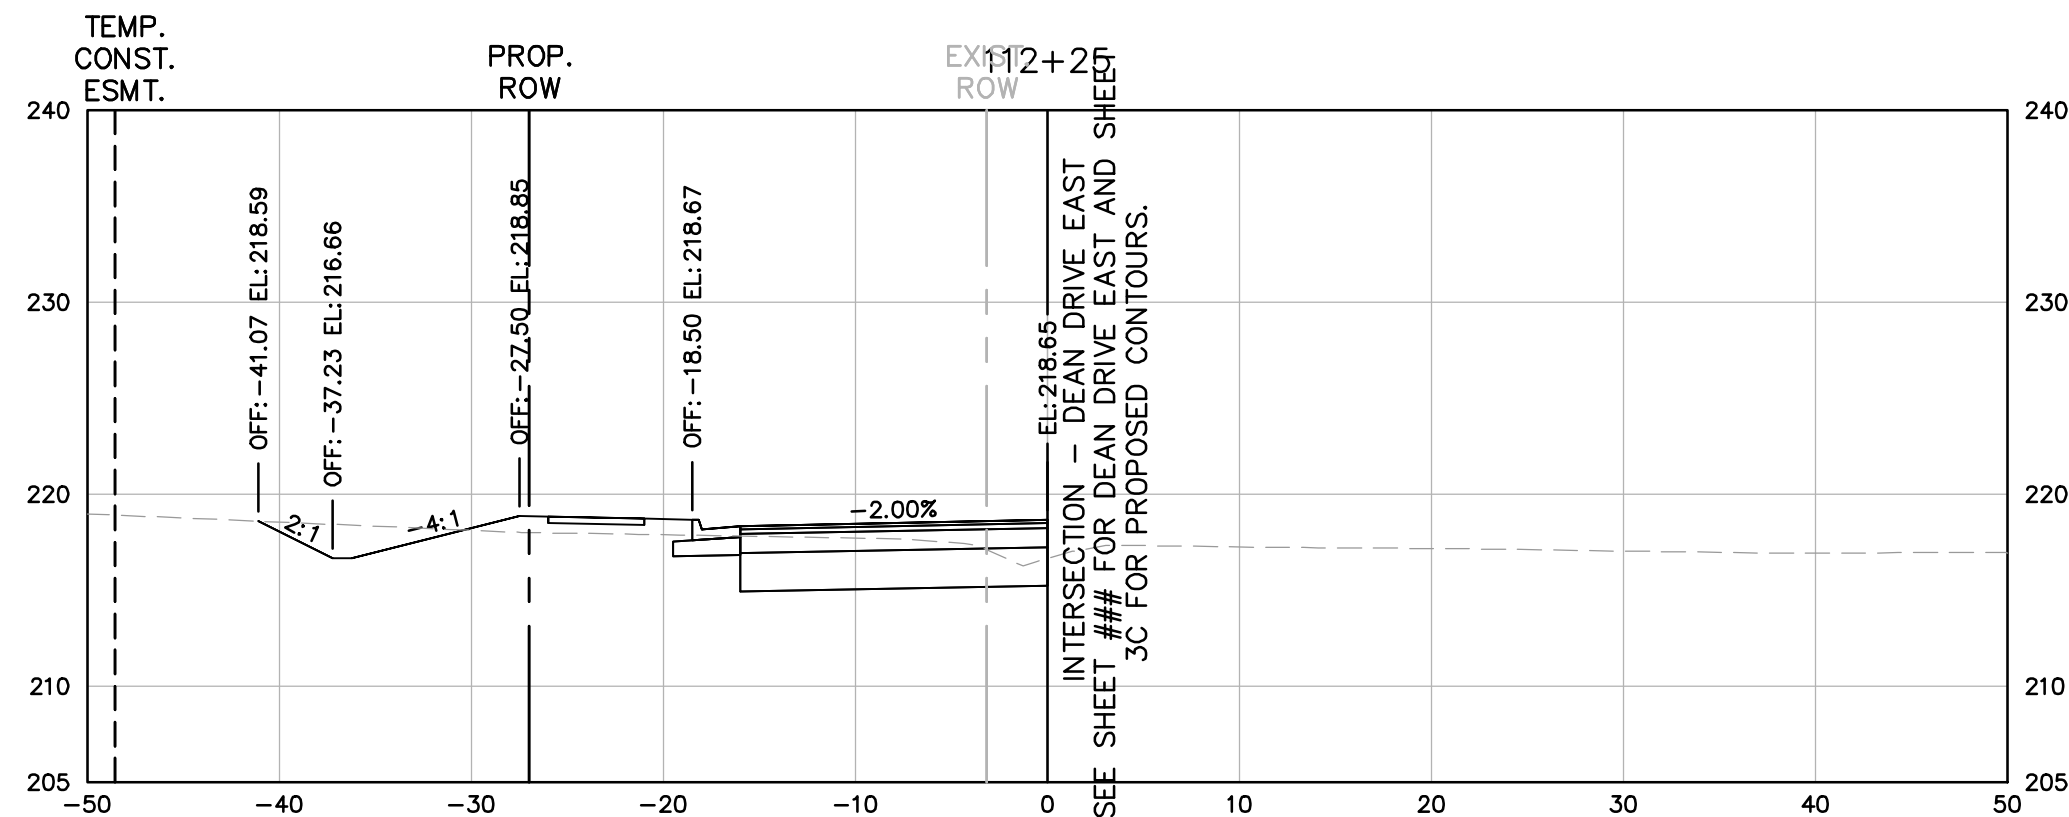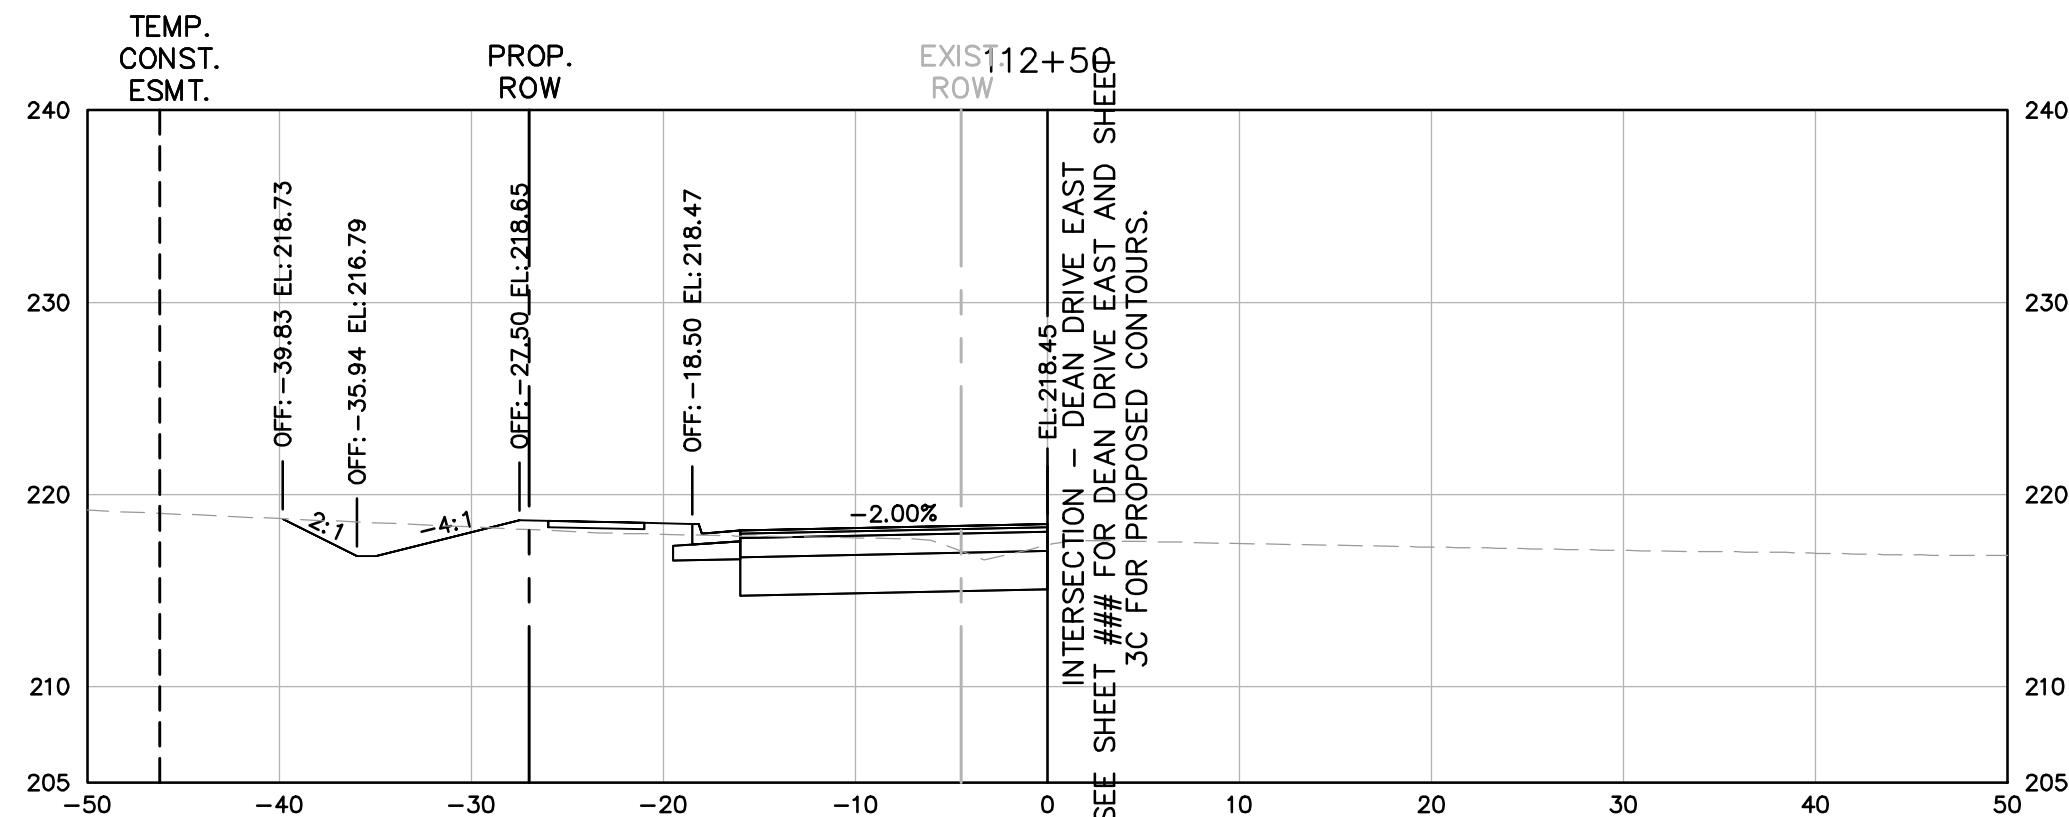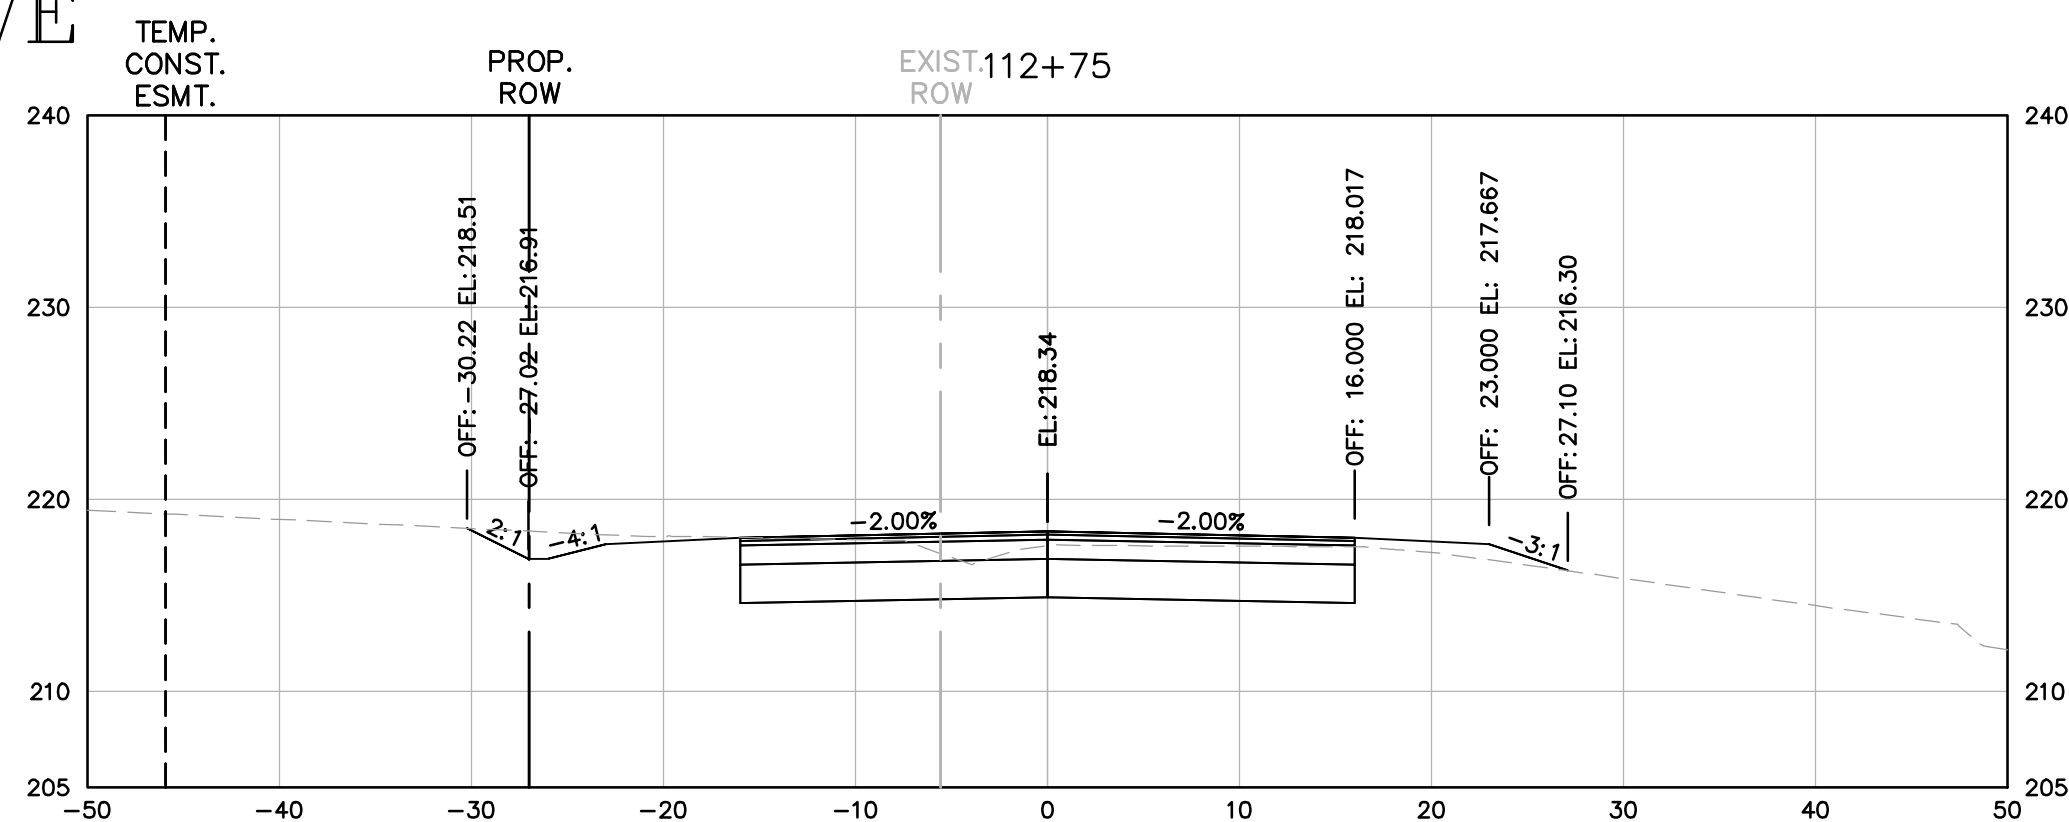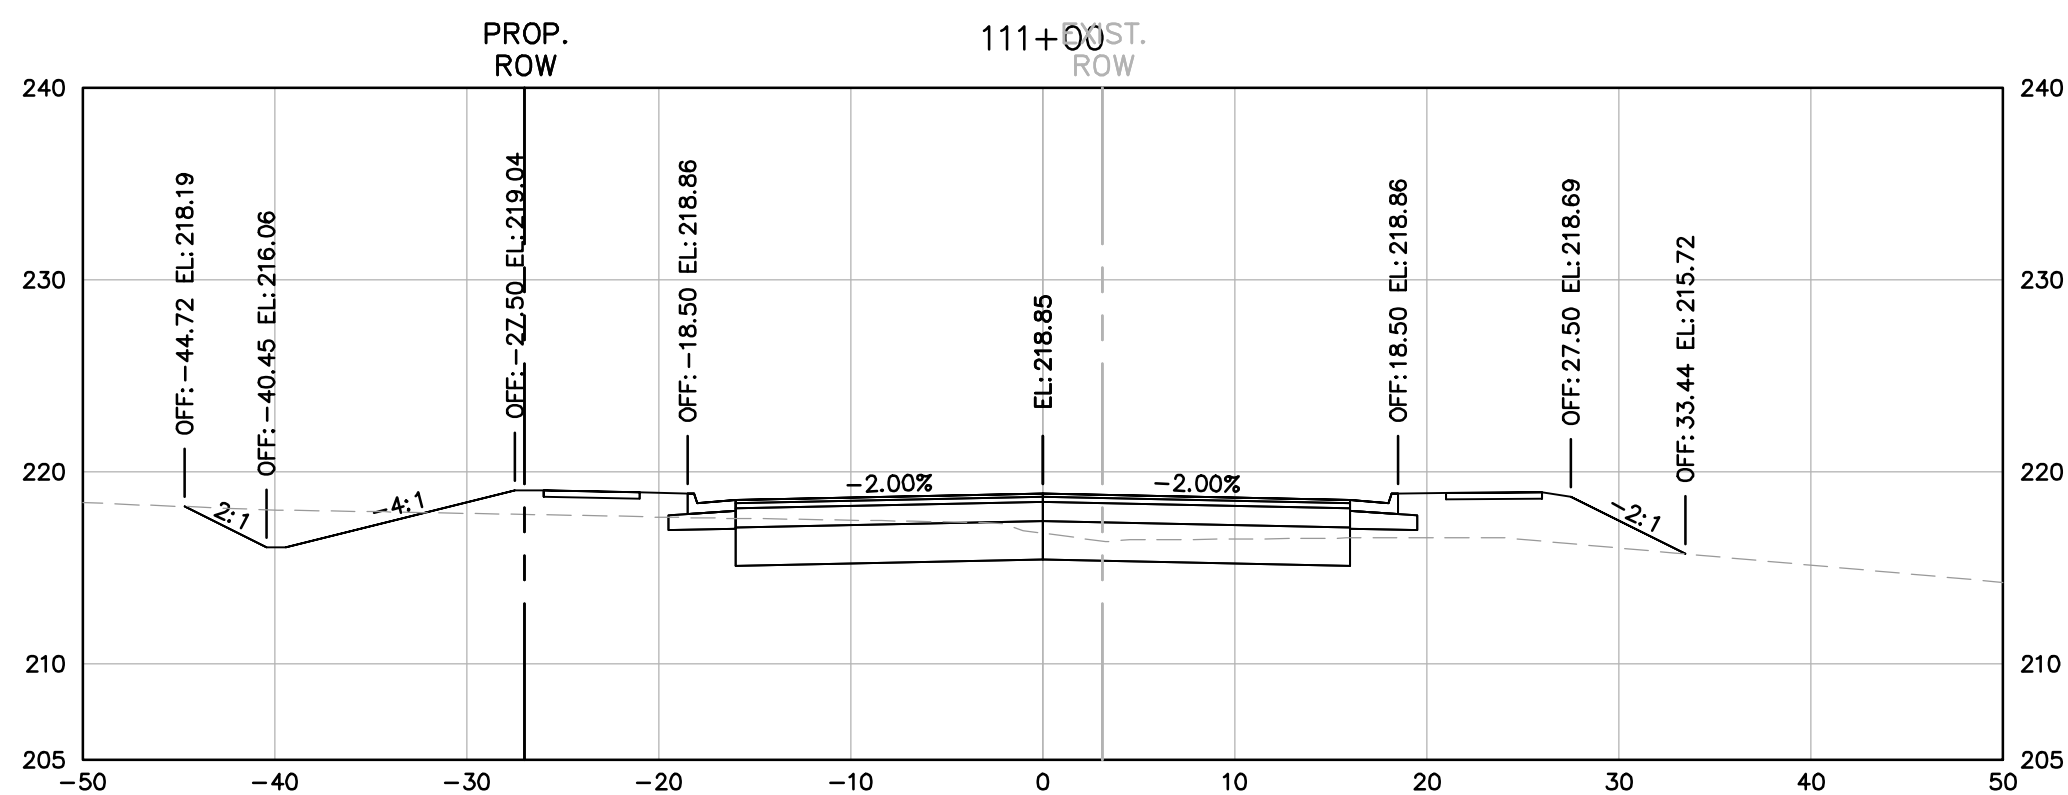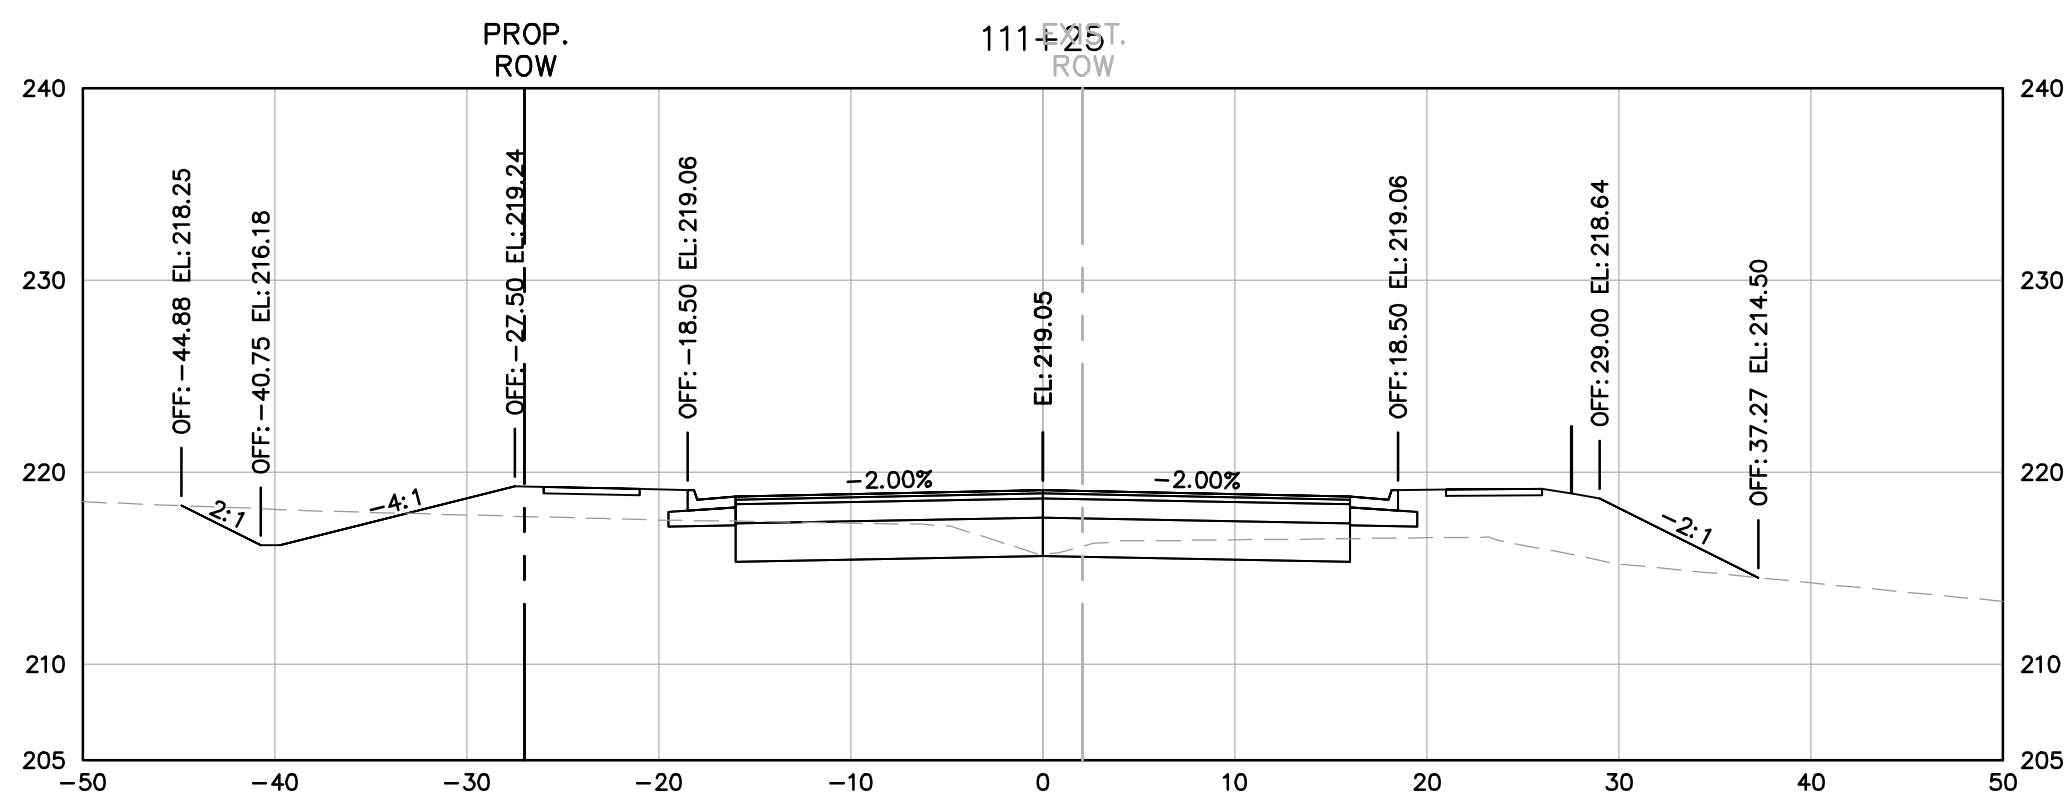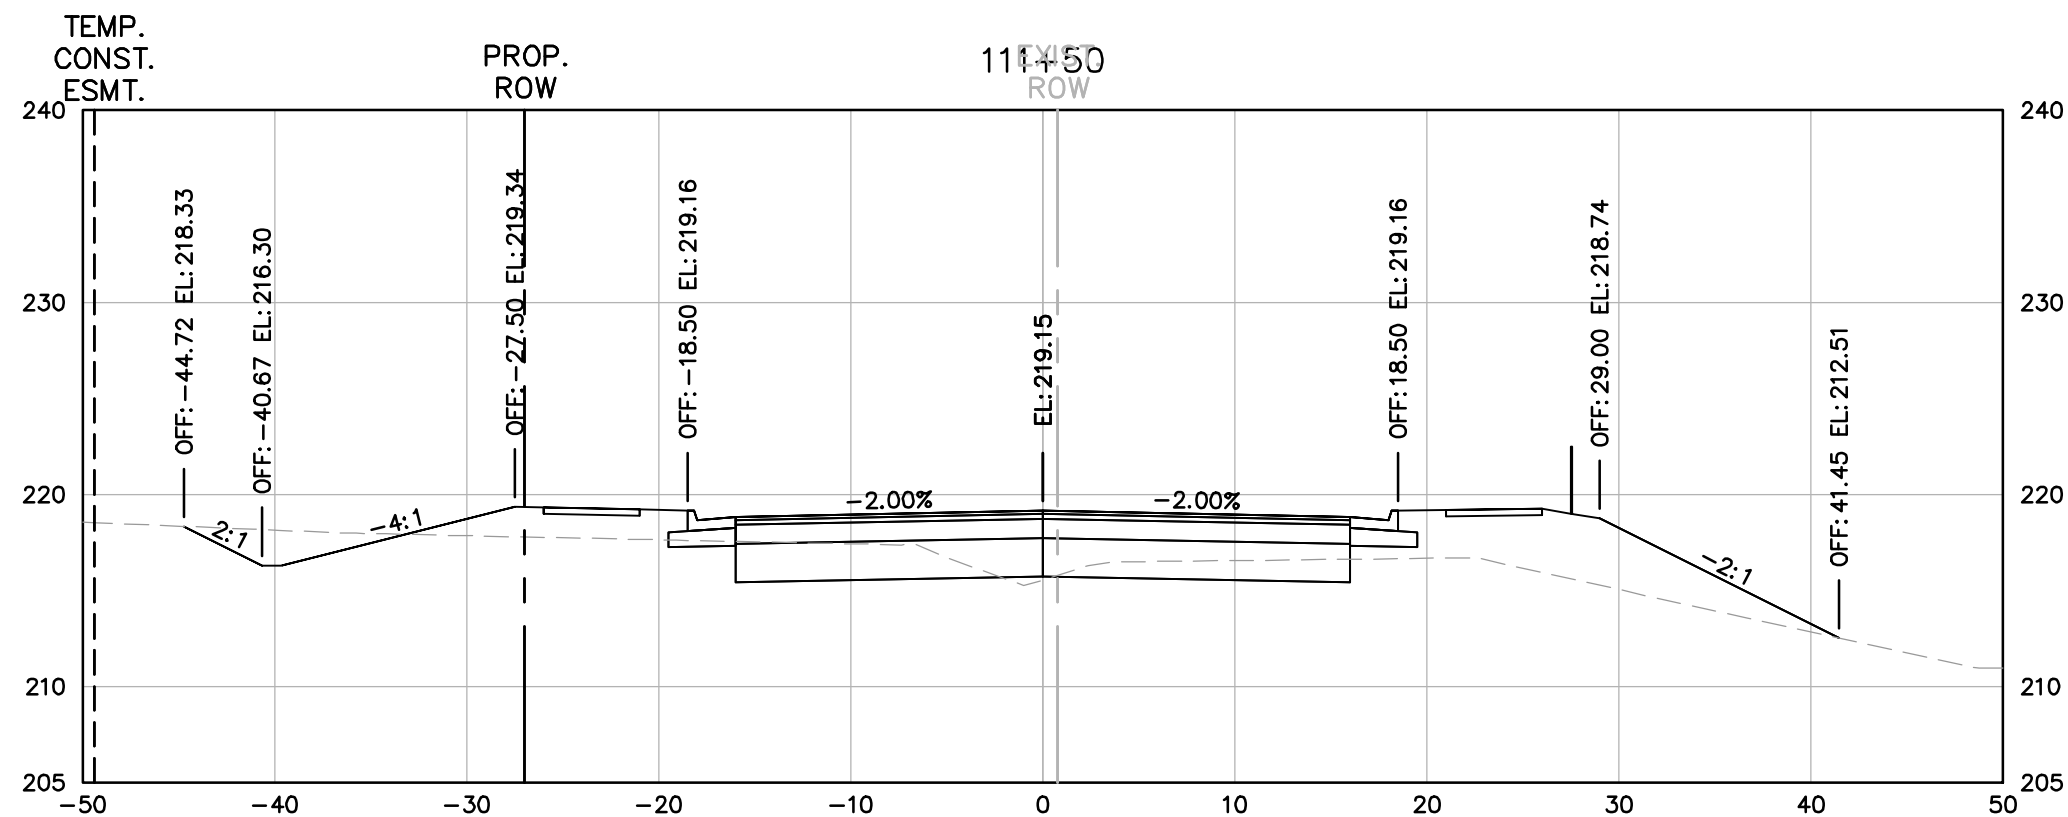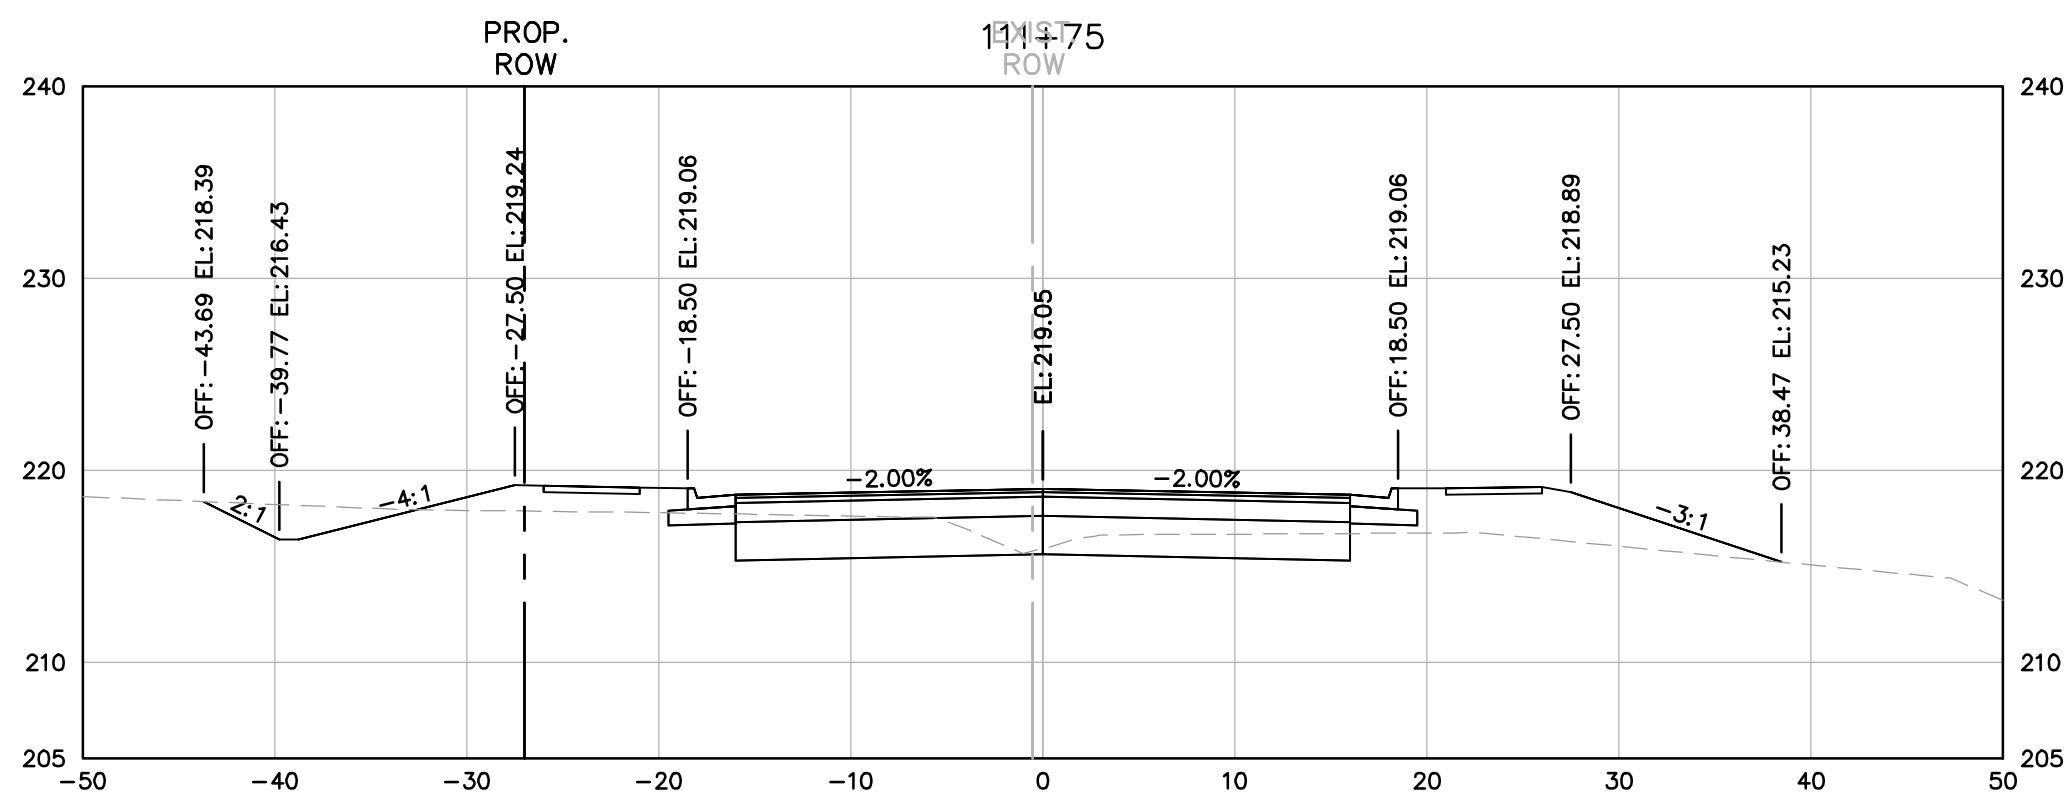

NOTE: OFFSETS ARE TO BACK OF CURB

DEAN DRIVE EXTENDED (T-030)

100% DESIGN SUBMITTAL

Kimley»Horn
11400 COMMERCE PARK DRIVE SUITE #400, RESTON, VA 20191
PHONE: 703-674-1300 FAX: 703-674-1350
WWW.KIMLEY-HORN.COM

SHEET
XS5 - ROADWAY
CROSS SECTIONS
SCALE H 1:10
V 1:10







DATE	REVISIONS BY	DESCRIPTION

MANASSAS PROJECT NO:	T-030
DATE OF PLAN ISSUANCE:	TBD
CONSULTANT PROJECT ID:	594000
DESIGNED BY:	MP DATE: 1/15/2020
DRAWN BY:	DB DATE: 2/18/2020
CHECKED BY:	SH DATE: 2/21/2020
APPROVED BY:	CS DATE: 5/8/2020

CITY OF MANASSAS, VIRGINIA
DEPARTMENT OF ENGINEERING
8500 PUBLIC WORKS DRIVE
MANASSAS, VIRGINIA 20110



ROADWAY CROSS SECTIONS
DEAN DRIVE

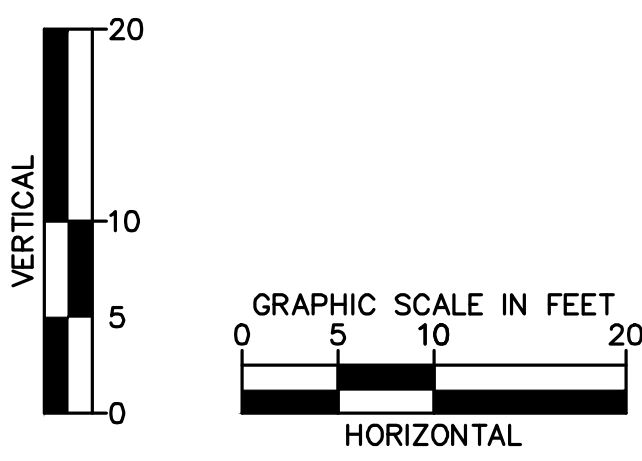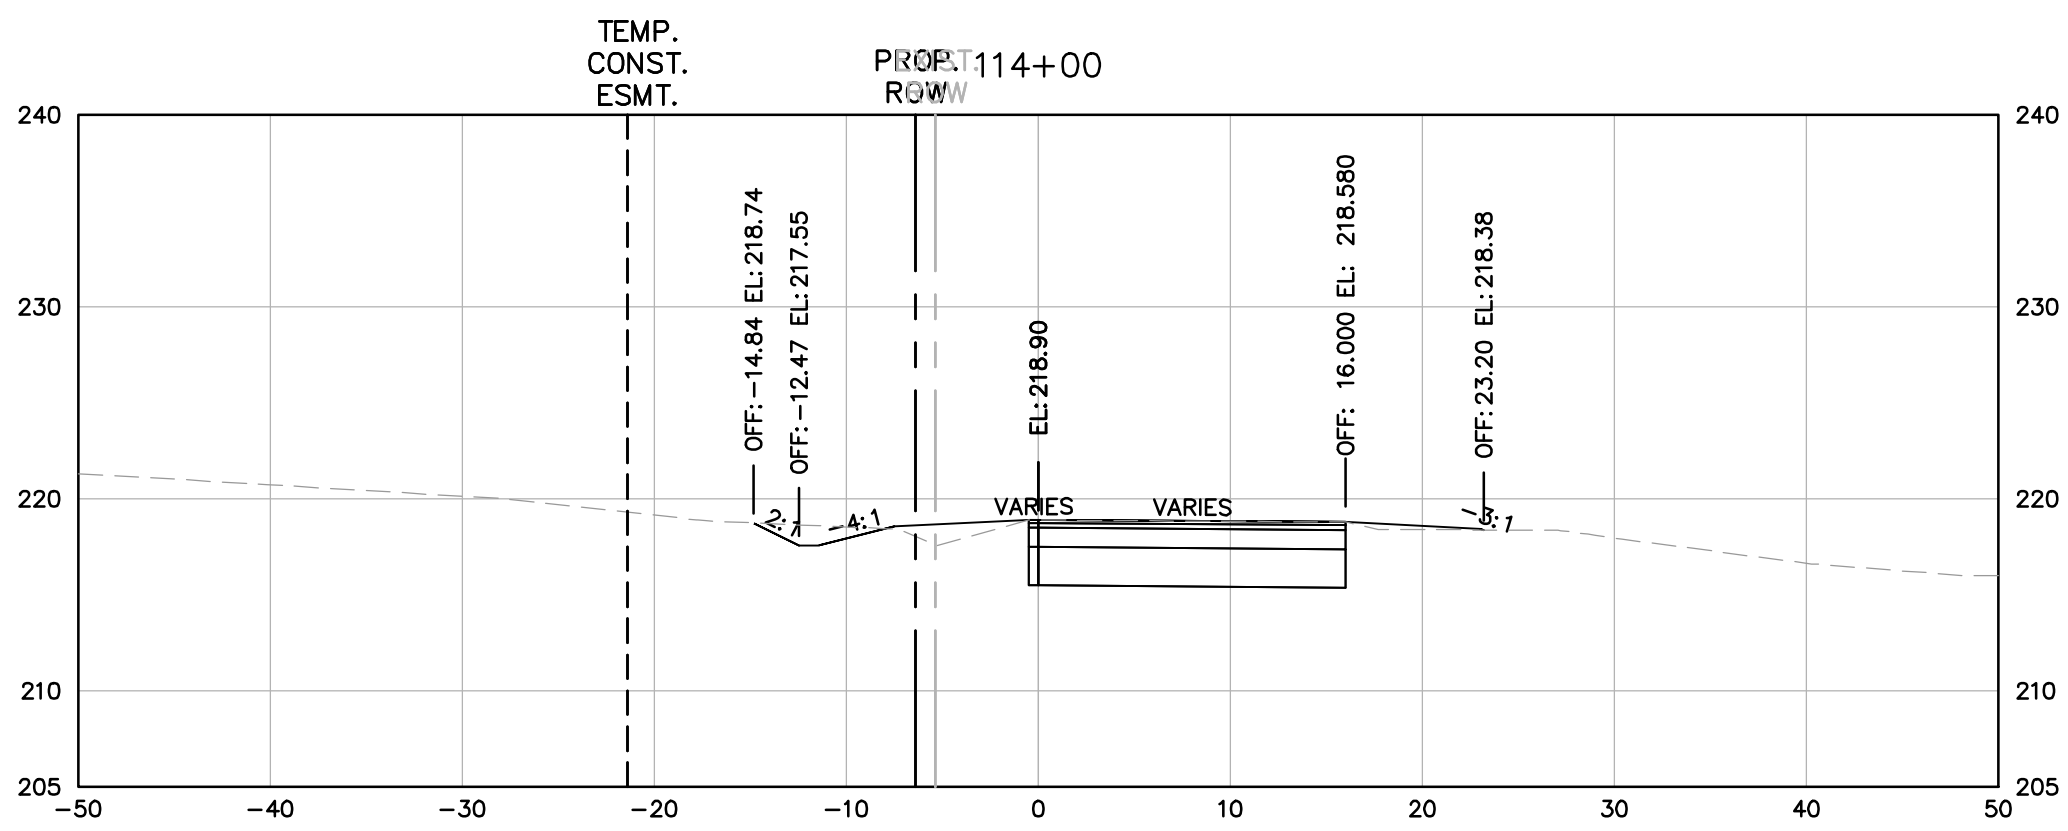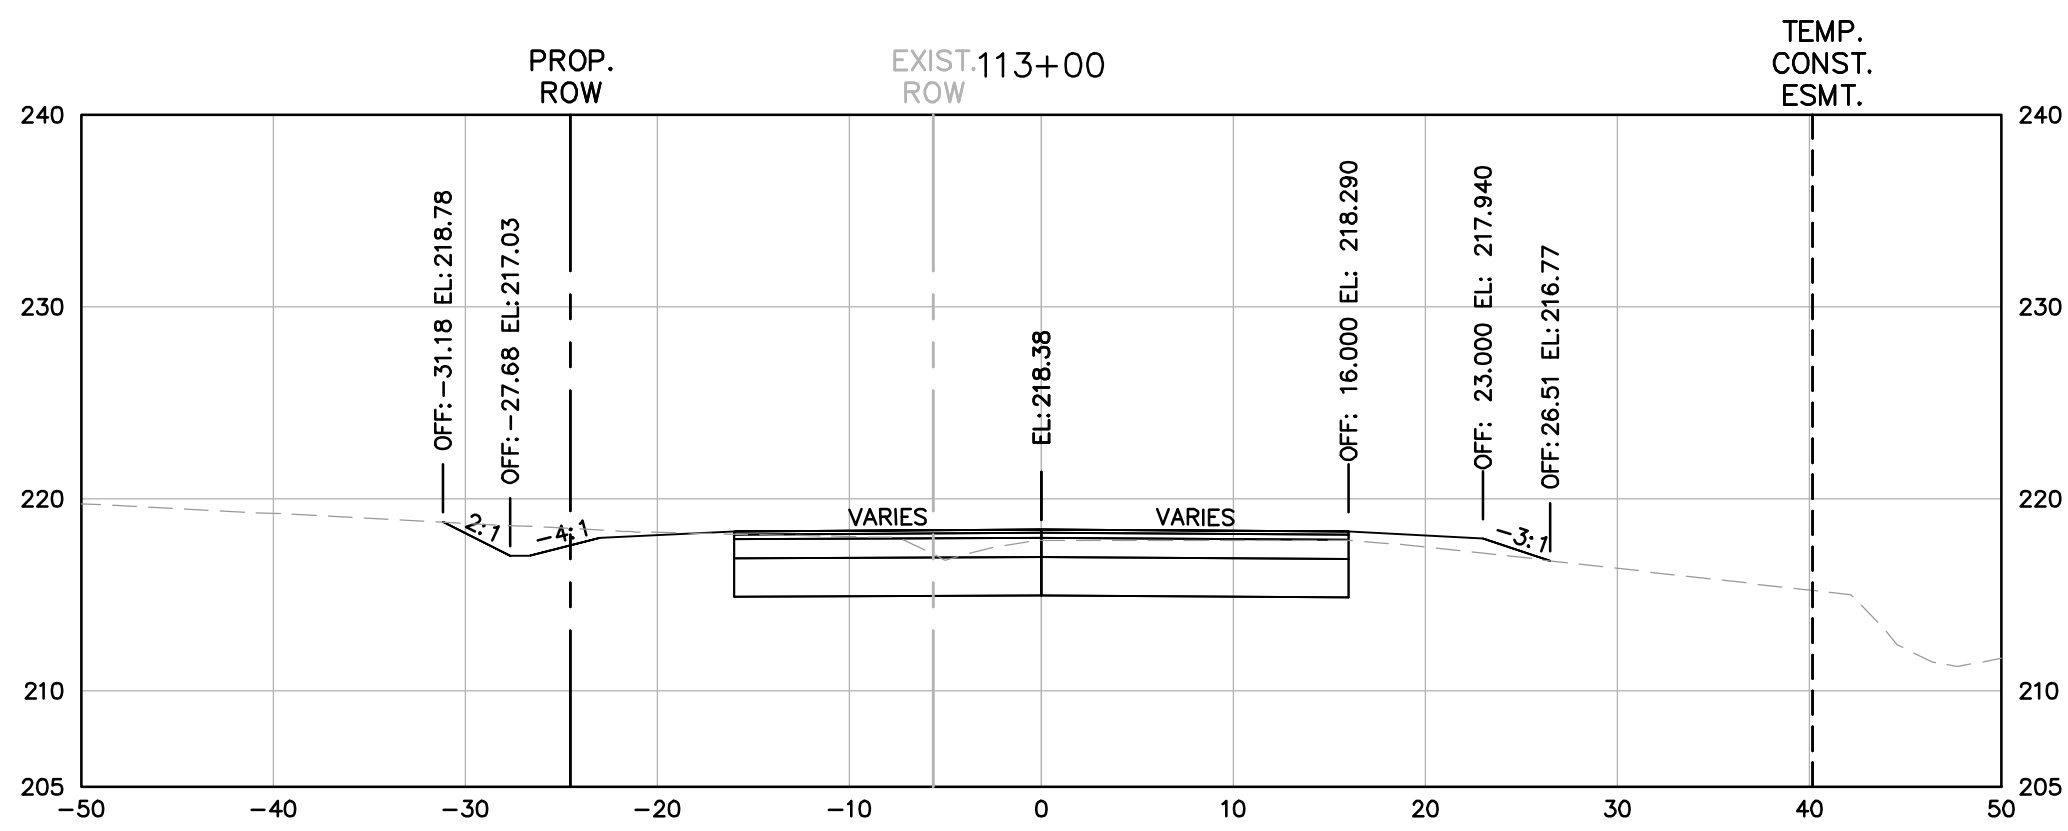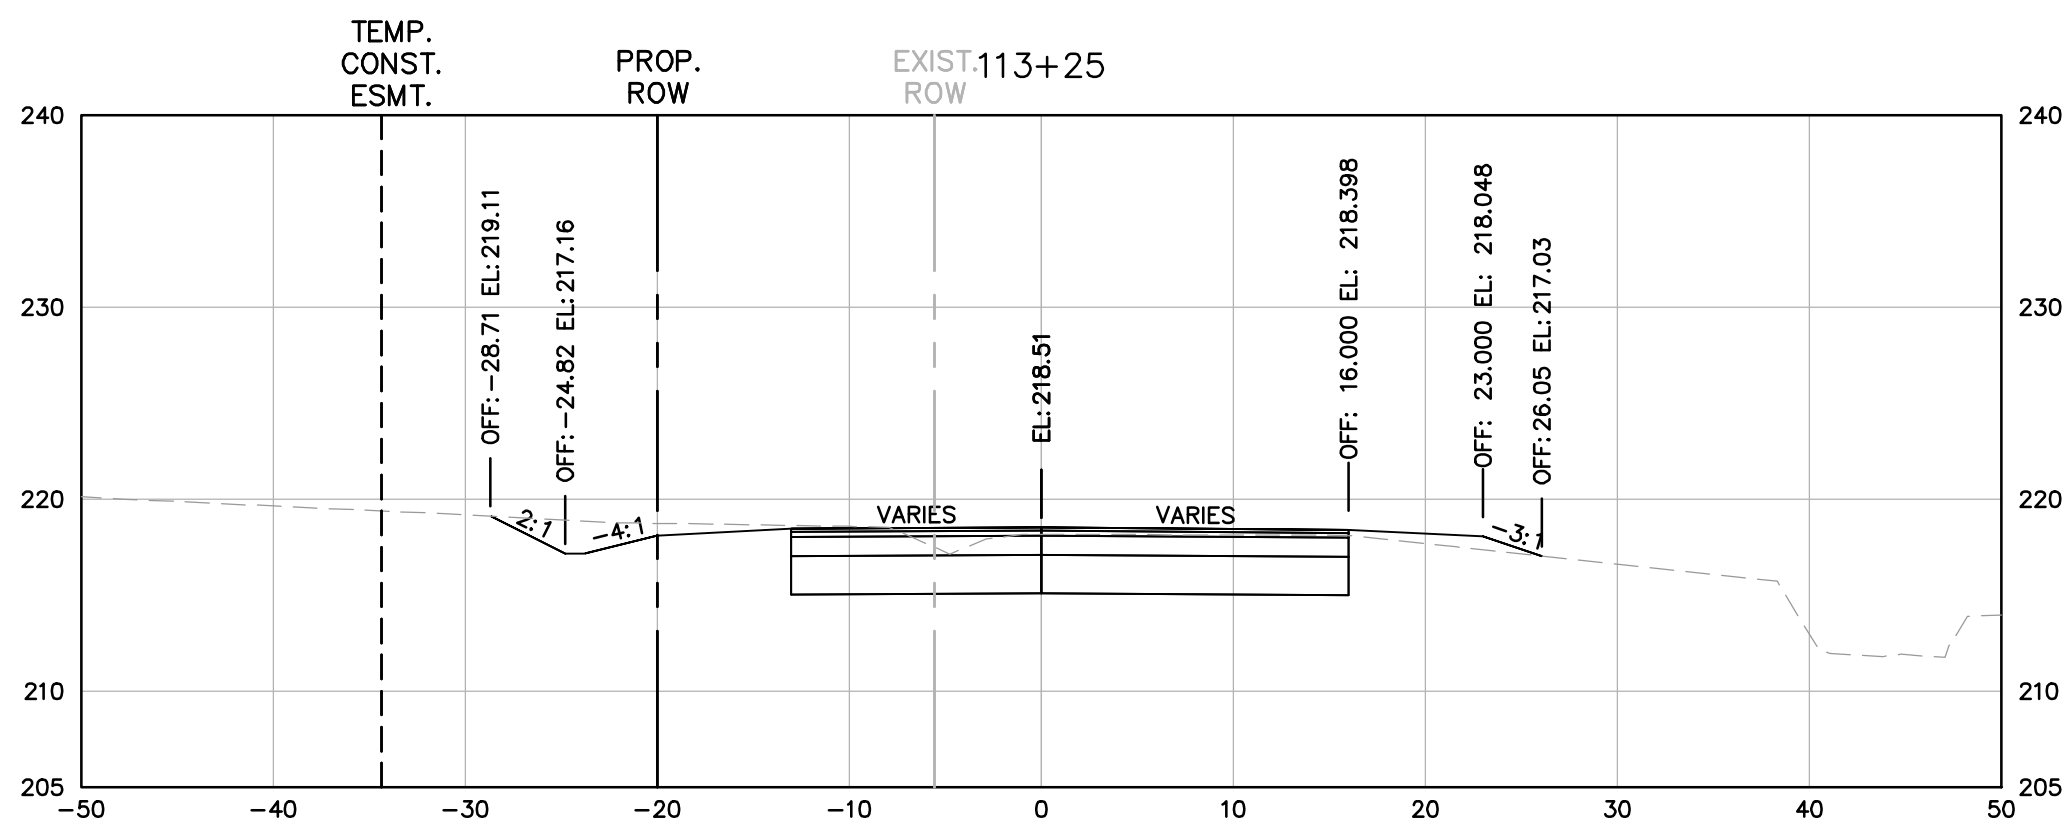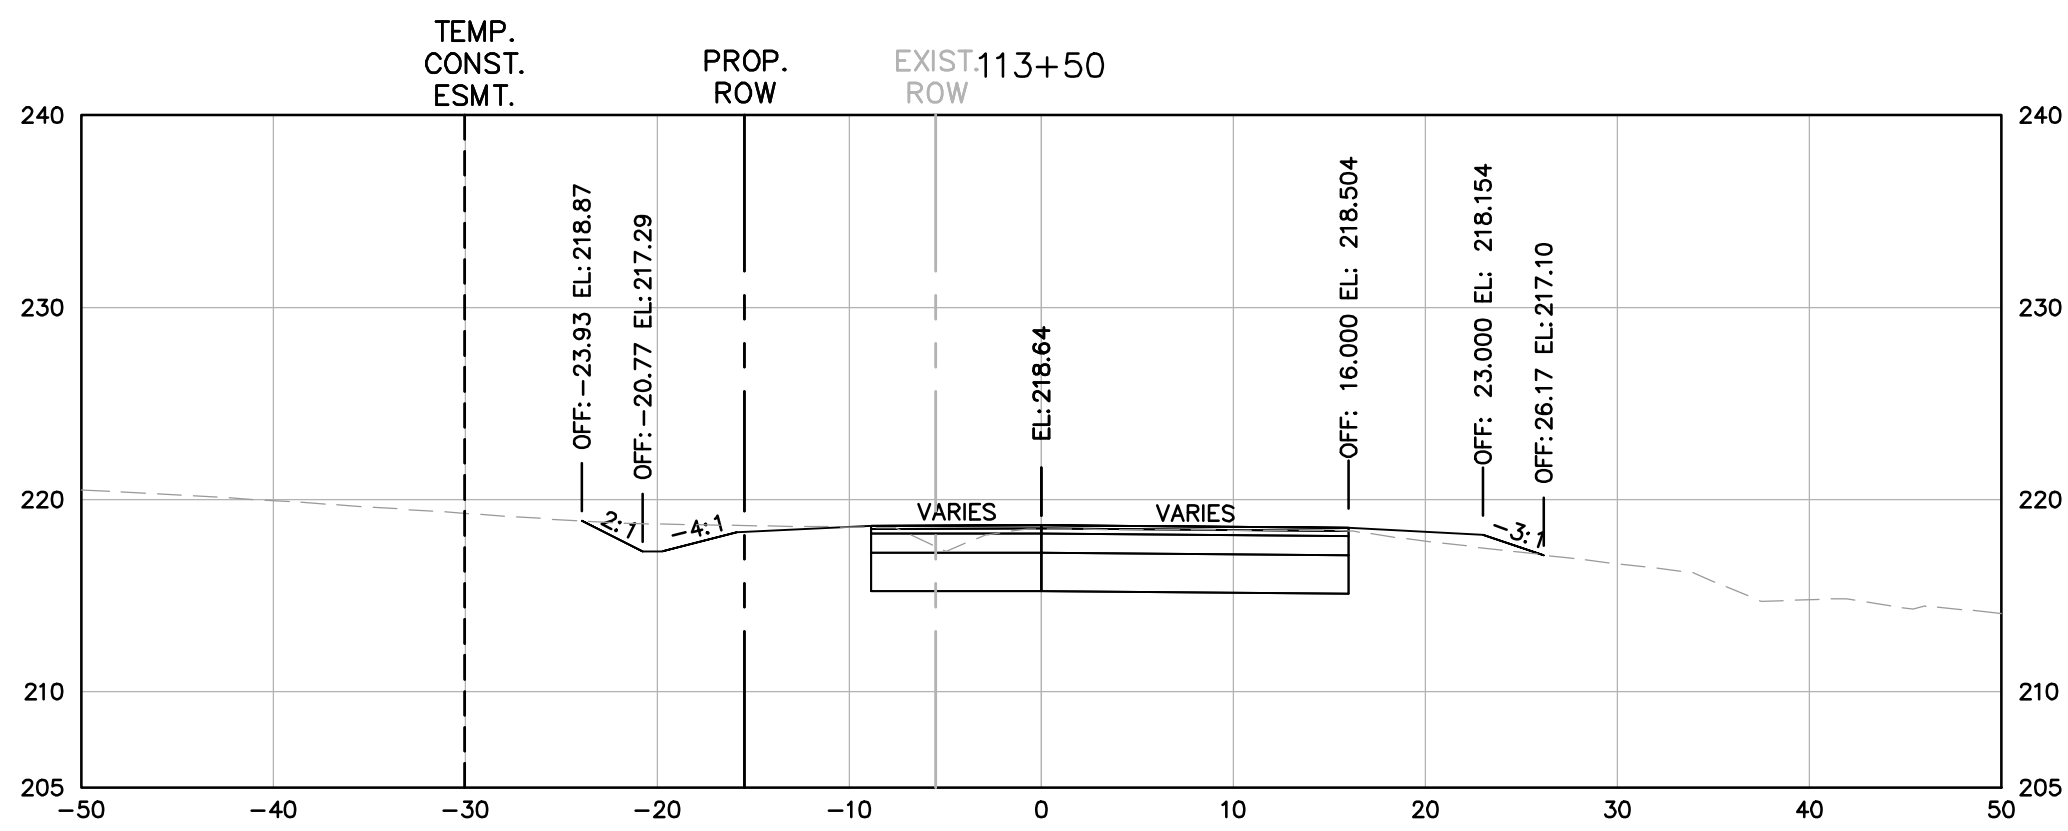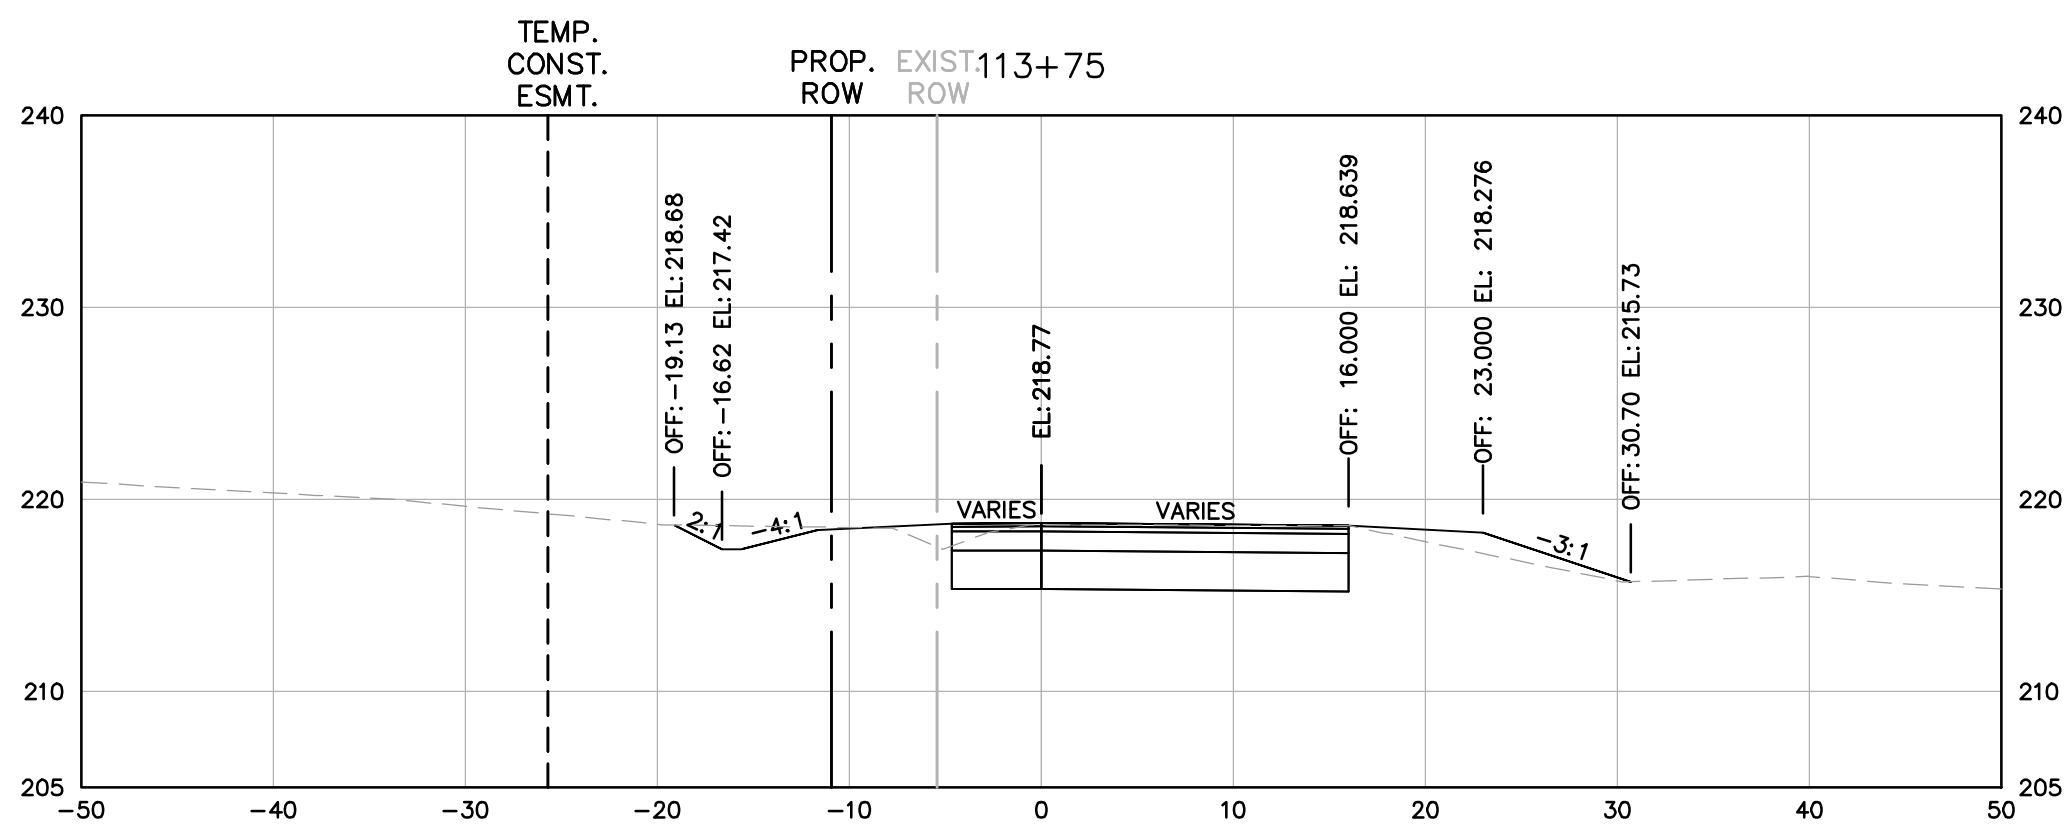

NOTE: OFFSETS ARE TO BACK OF CURB

DEAN DRIVE EXTENDED (T-030)

100% DESIGN SUBMITTAL

Kimley»Horn

11400 COMMERCE PARK DRIVE SUITE #400, RESTON, VA 20191
PHONE: 703-674-1300 FAX: 703-674-1350
WWW.KIMLEY-HORN.COM

SHEET
XS6 - ROADWAY
CROSS SECTIONS
SCALE H 1:10
V 1:10










DATE	REVISIONS BY	DESCRIPTION

MANASSAS PROJECT NO.: T-030
DATE OF PLAN ISSUANCE: TBD
CONSULTANT PROJECT ID: 594000
DESIGNED BY: MP DATE: 1/15/2020
DRAWN BY: DB DATE: 2/18/2020
CHECKED BY: SH DATE: 2/21/2020
APPROVED BY: CS DATE: 5/8/2020

CITY OF MANASSAS, VIRGINIA
DEPARTMENT OF ENGINEERING
8500 PUBLIC WORKS DRIVE
MANASSAS, VIRGINIA 20110



ROADWAY CROSS SECTIONS
DEAN DRIVE EAST

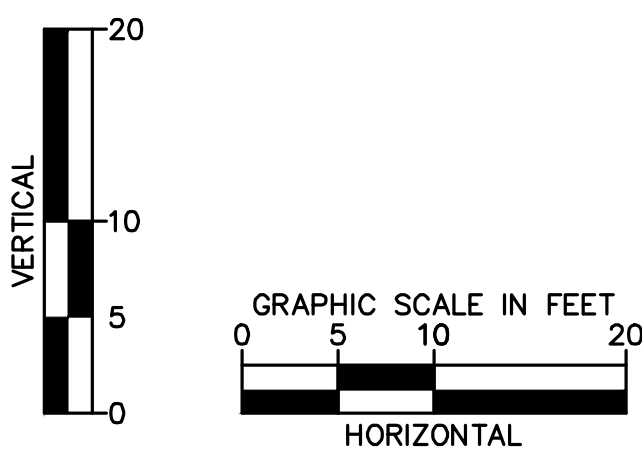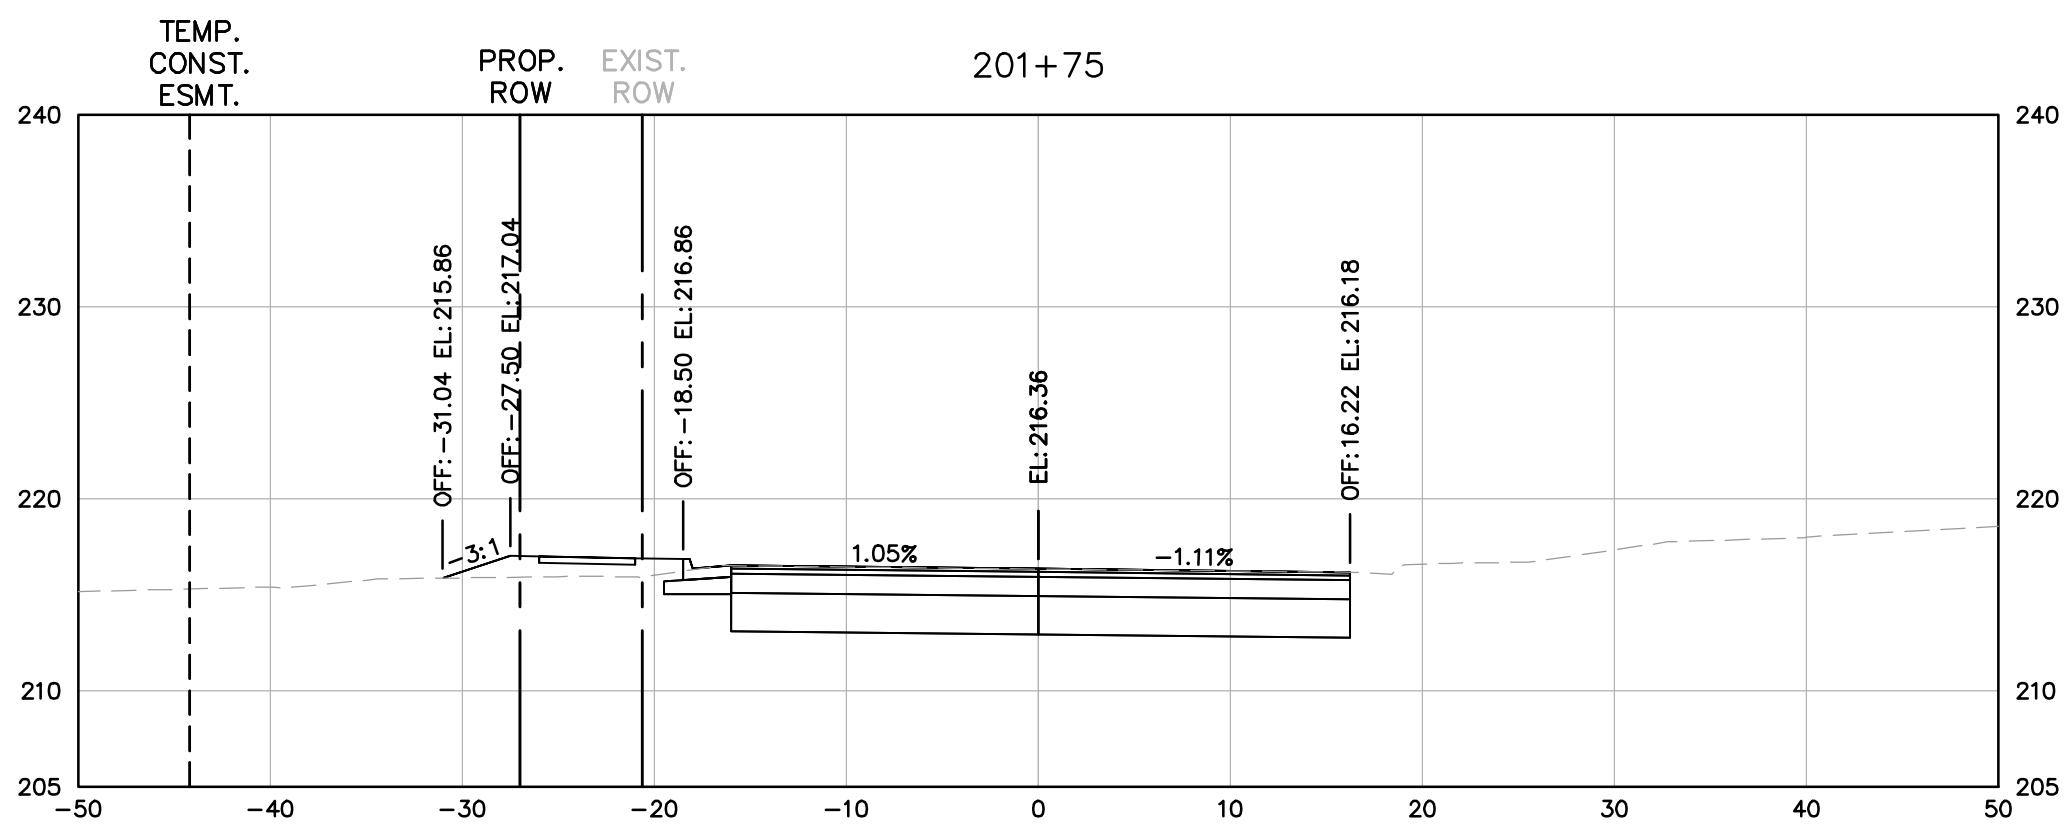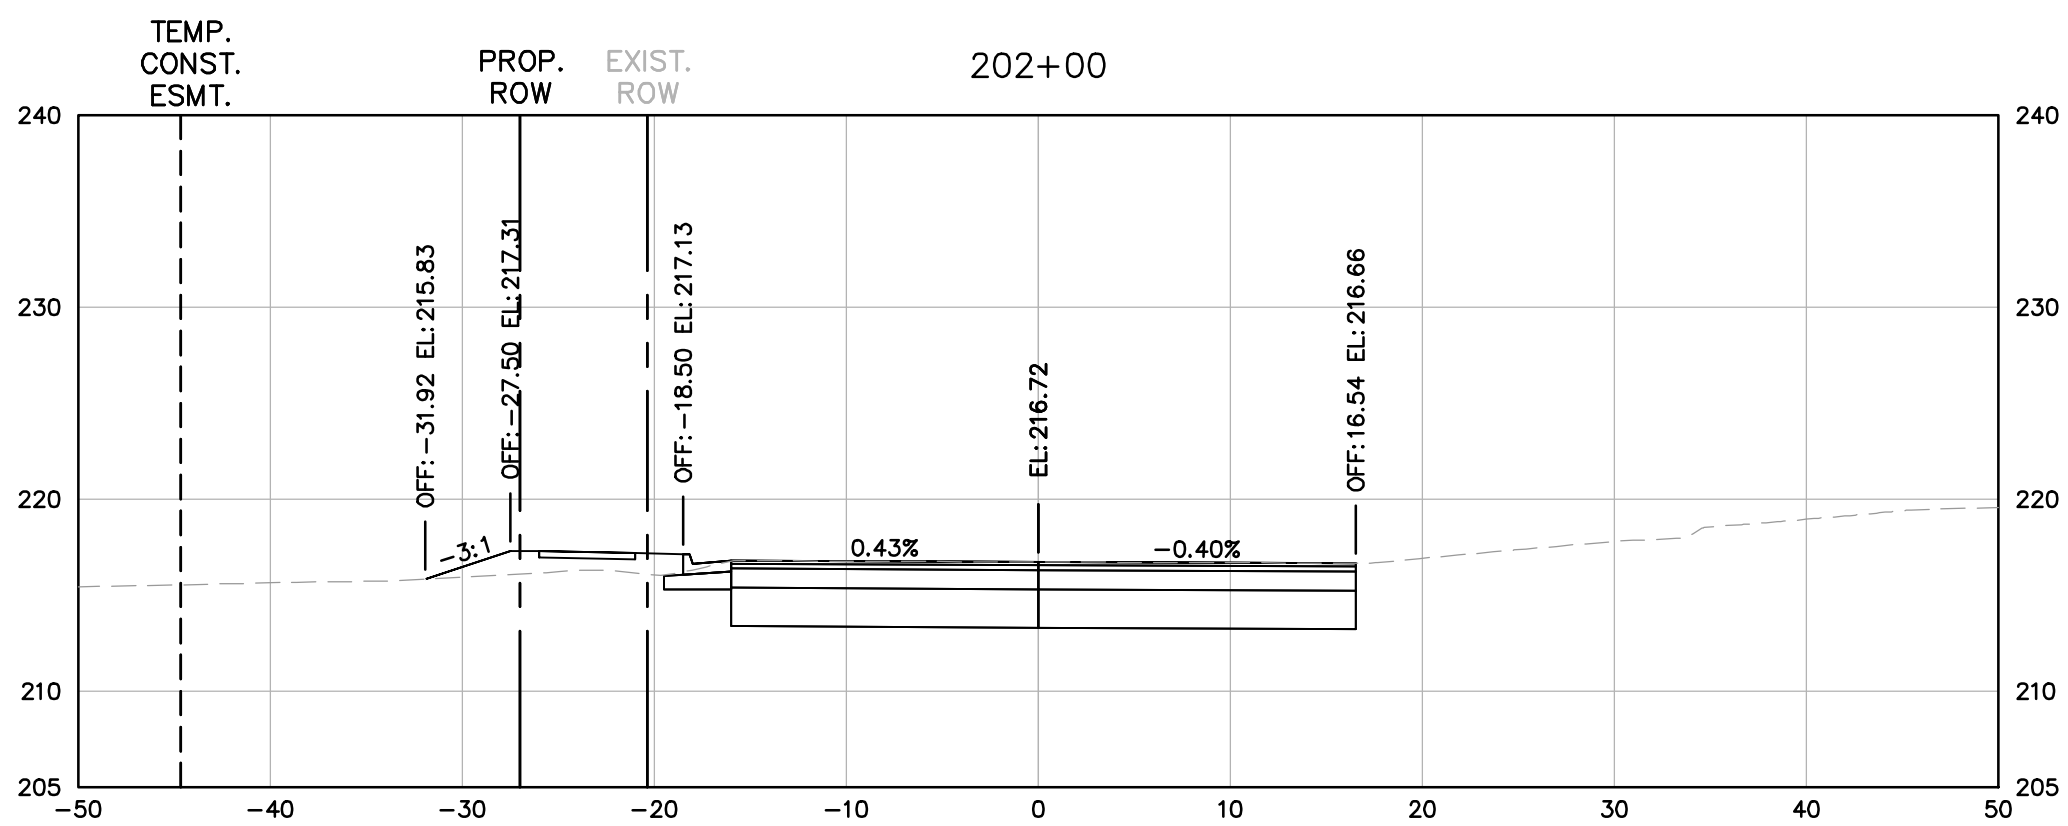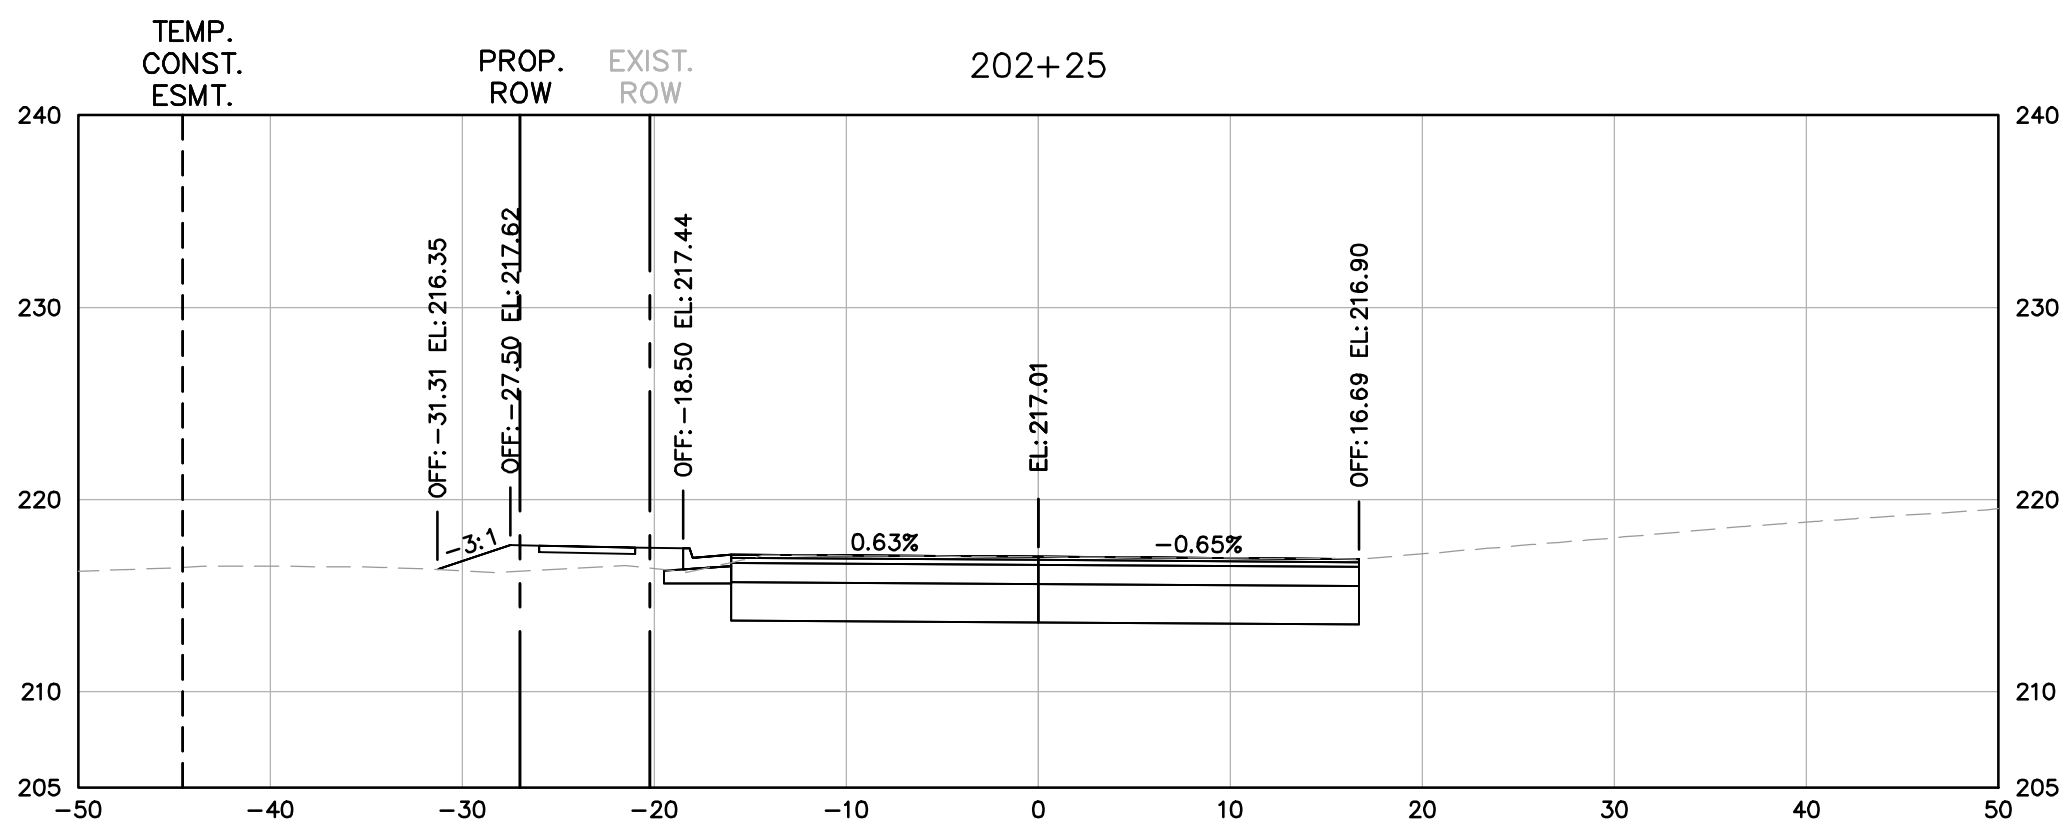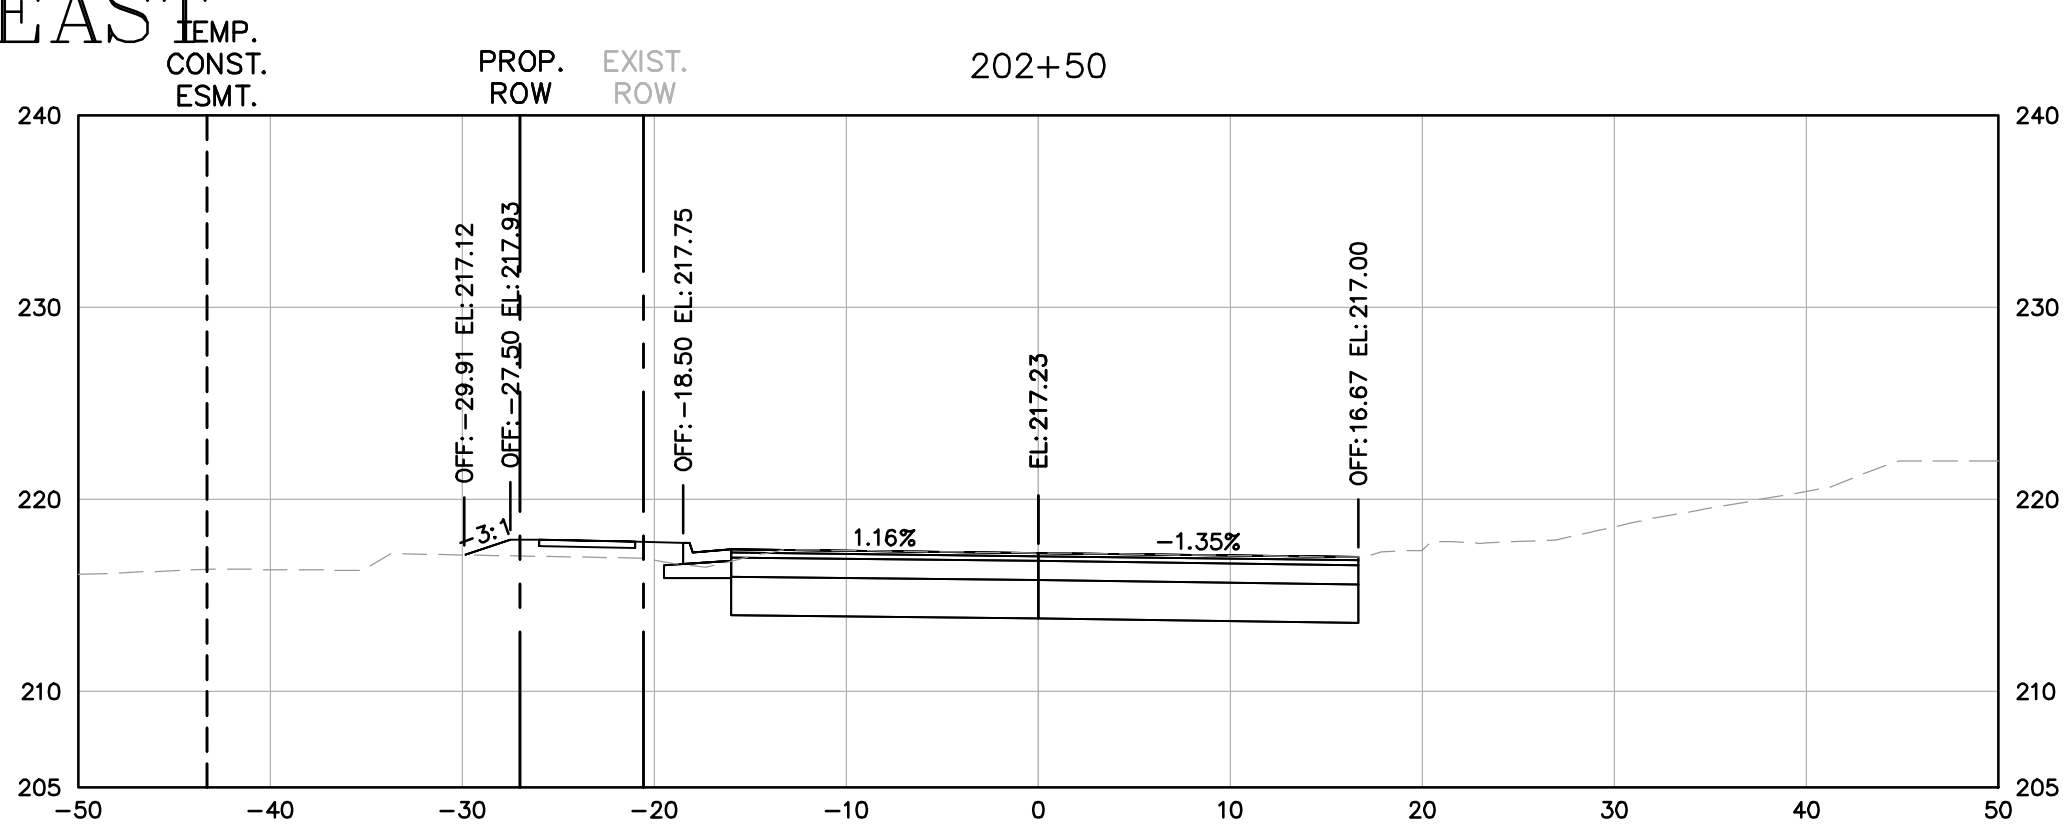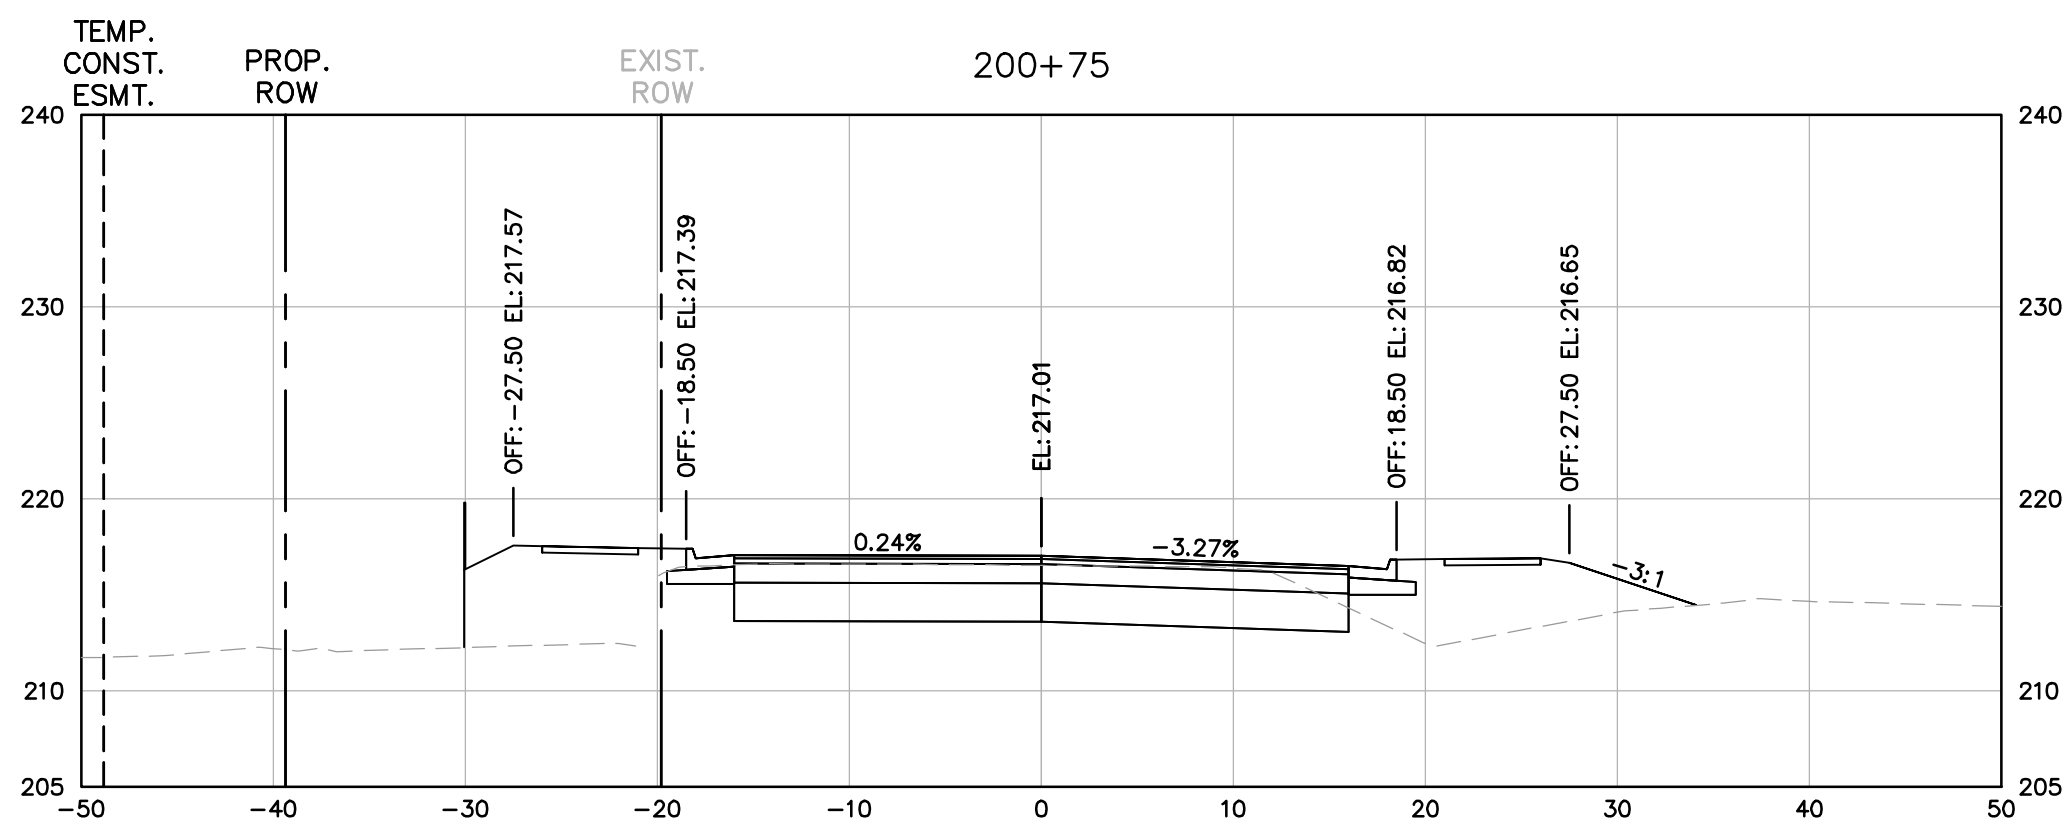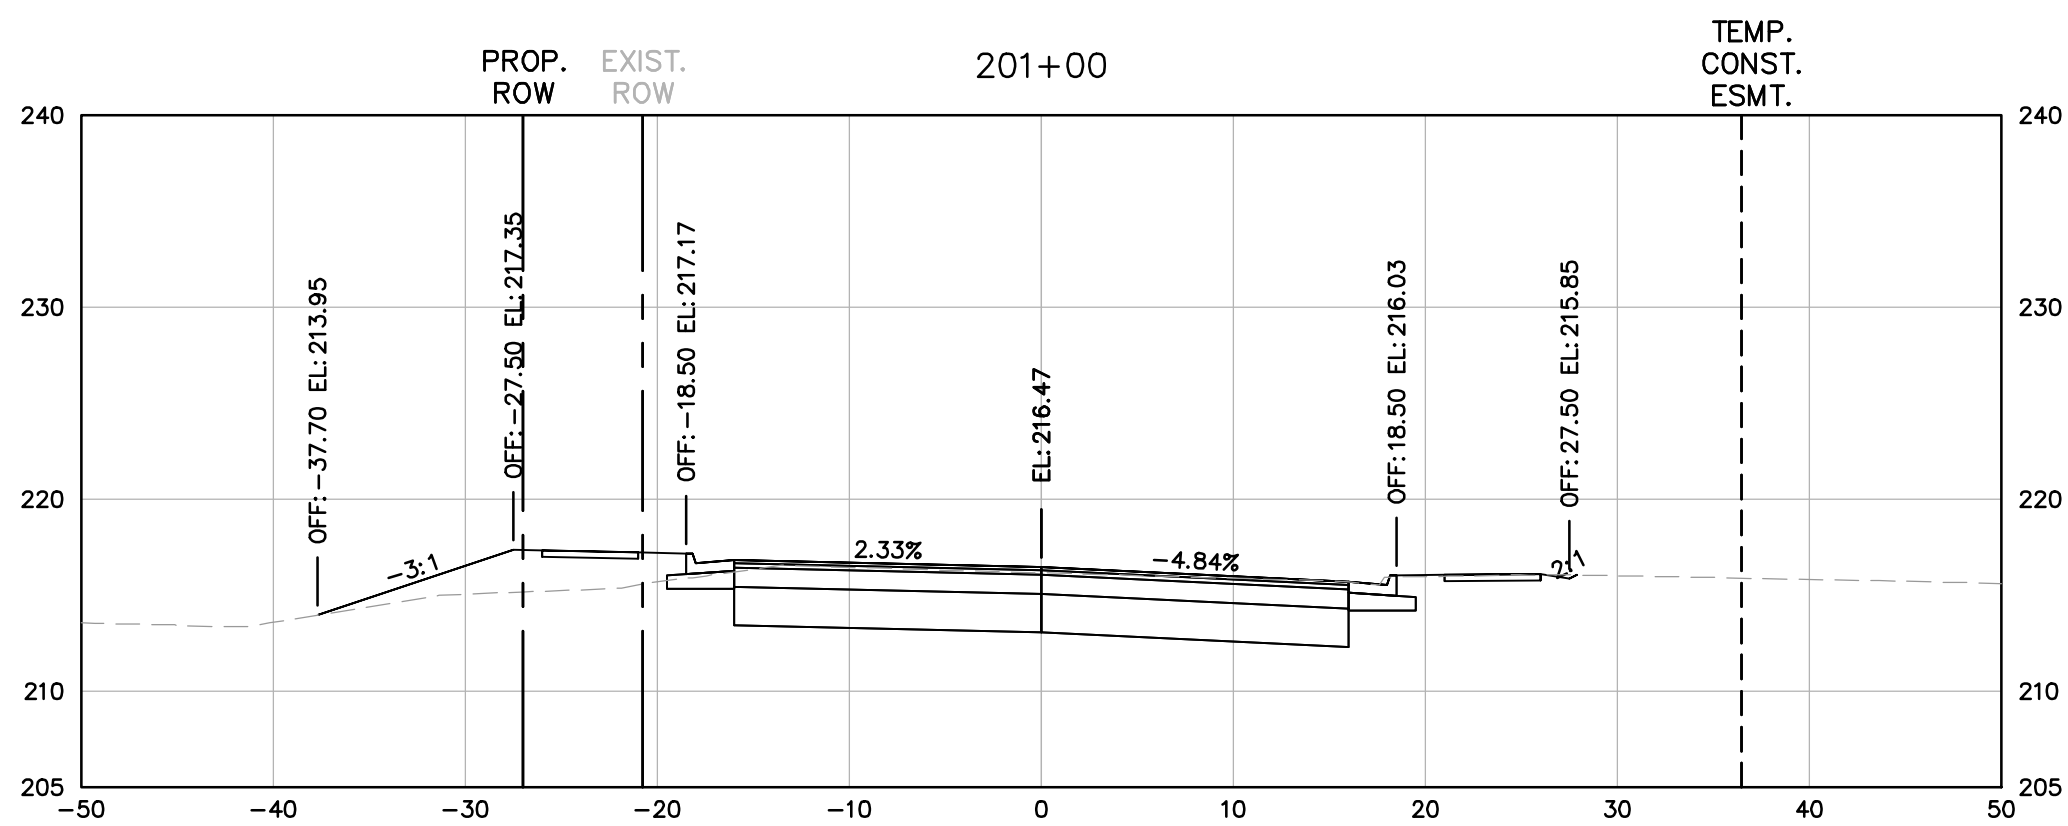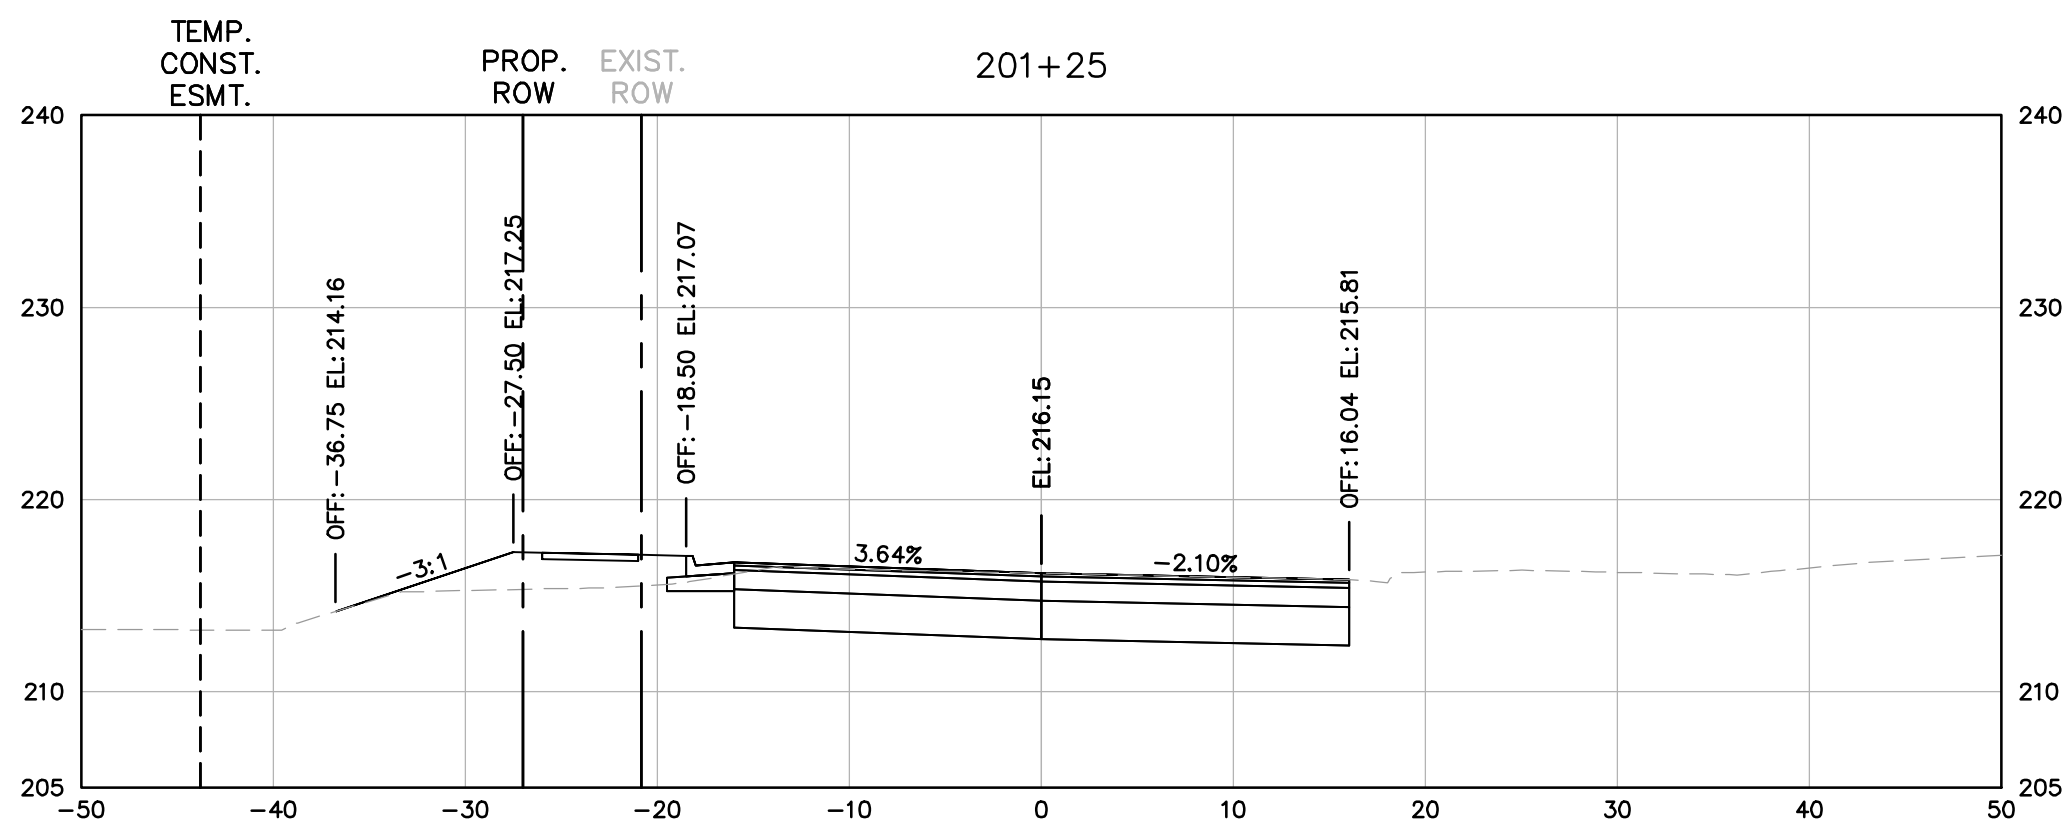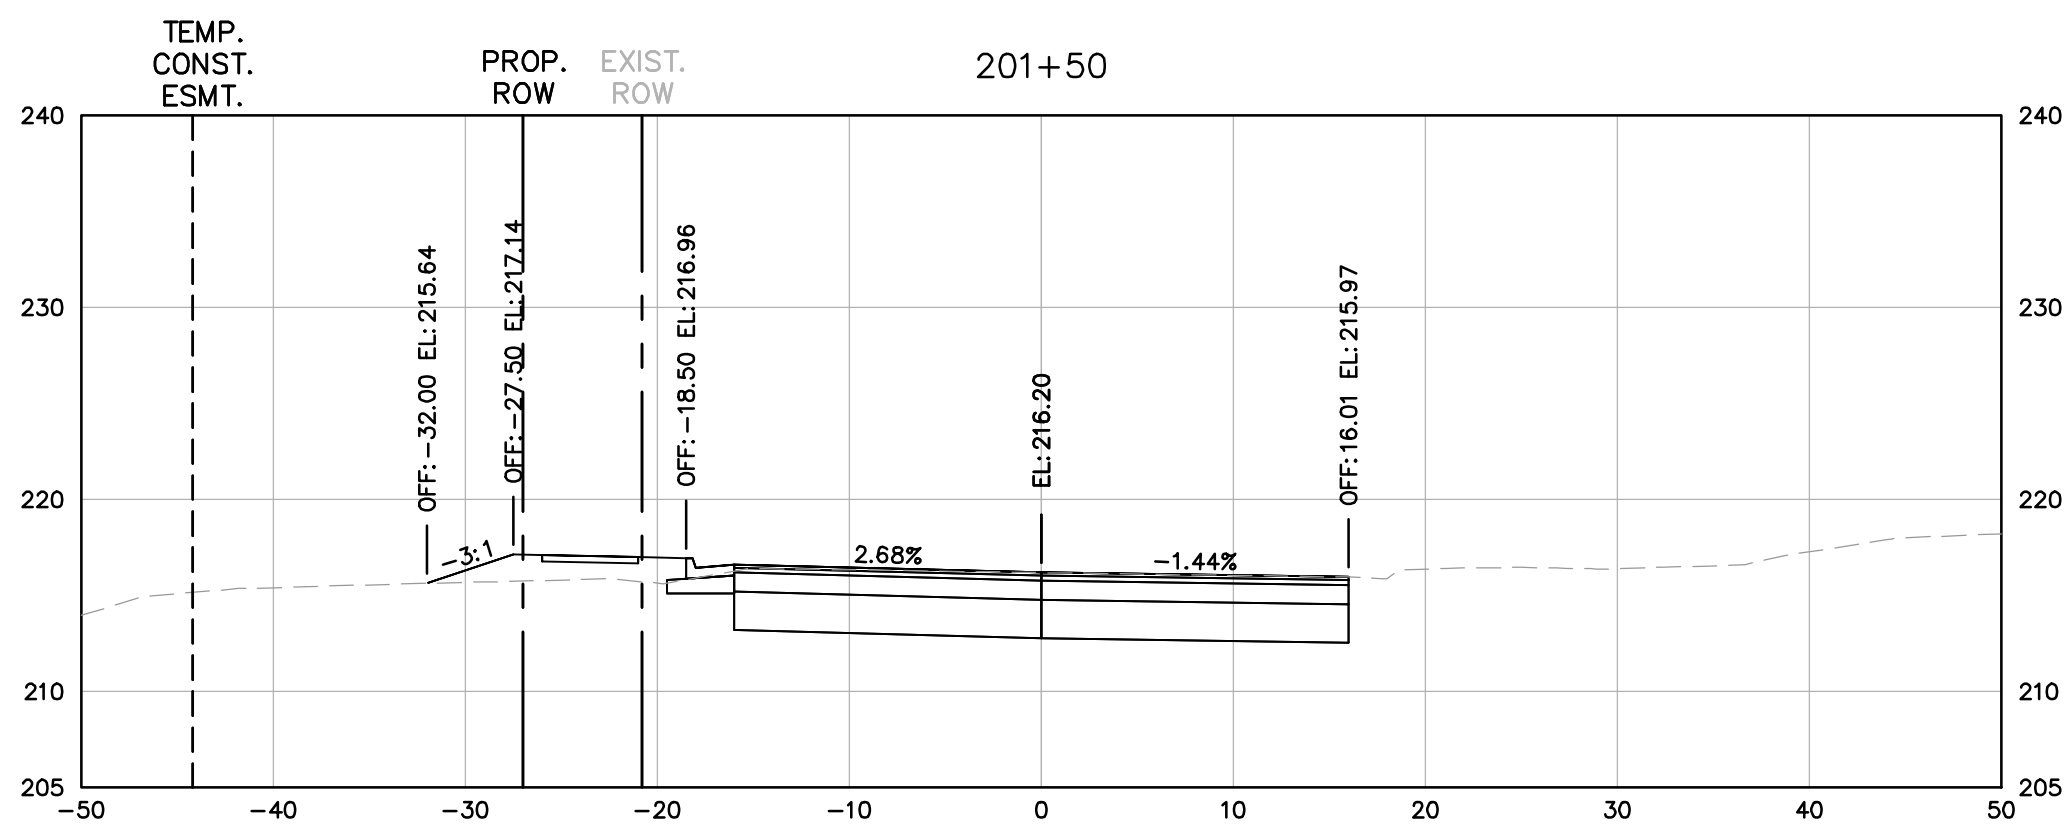

NOTE: OFFSETS ARE TO BACK OF CURB

DEAN DRIVE EXTENDED (T-030)

100% DESIGN SUBMITTAL

Kimley»Horn
11400 COMMERCE PARK DRIVE SUITE #400, RESTON, VA 20191
PHONE: 703-674-1300 FAX: 703-674-1350
WWW.KIMLEY-HORN.COM

SHEET
XS7 - ROADWAY
CROSS SECTIONS
SCALE H 1:10
V 1:10










CITY OF MANASSAS, VIRGINIA
DEPARTMENT OF ENGINEERING
8500 PUBLIC WORKS DRIVE
MANASSAS, VIRGINIA 20110

DATE	BY	DESCRIPTION

MANASSAS PROJECT NO:	T-030
DATE OF PLAN ISSUANCE:	TBD
CONSULTANT PROJECT ID:	594000
DESIGNED BY:	MP DATE: 1/15/2020
DRAWN BY:	DB DATE: 2/18/2020
CHECKED BY:	SH DATE: 2/21/2020
APPROVED BY:	CS DATE: 5/8/2020



ROADWAY CROSS SECTIONS
DEAN DRIVE EAST

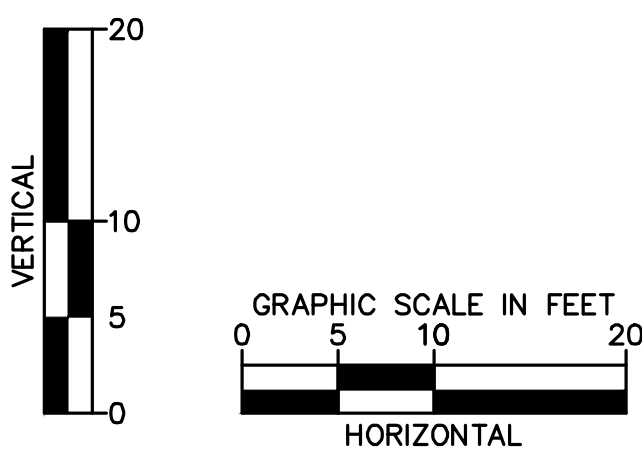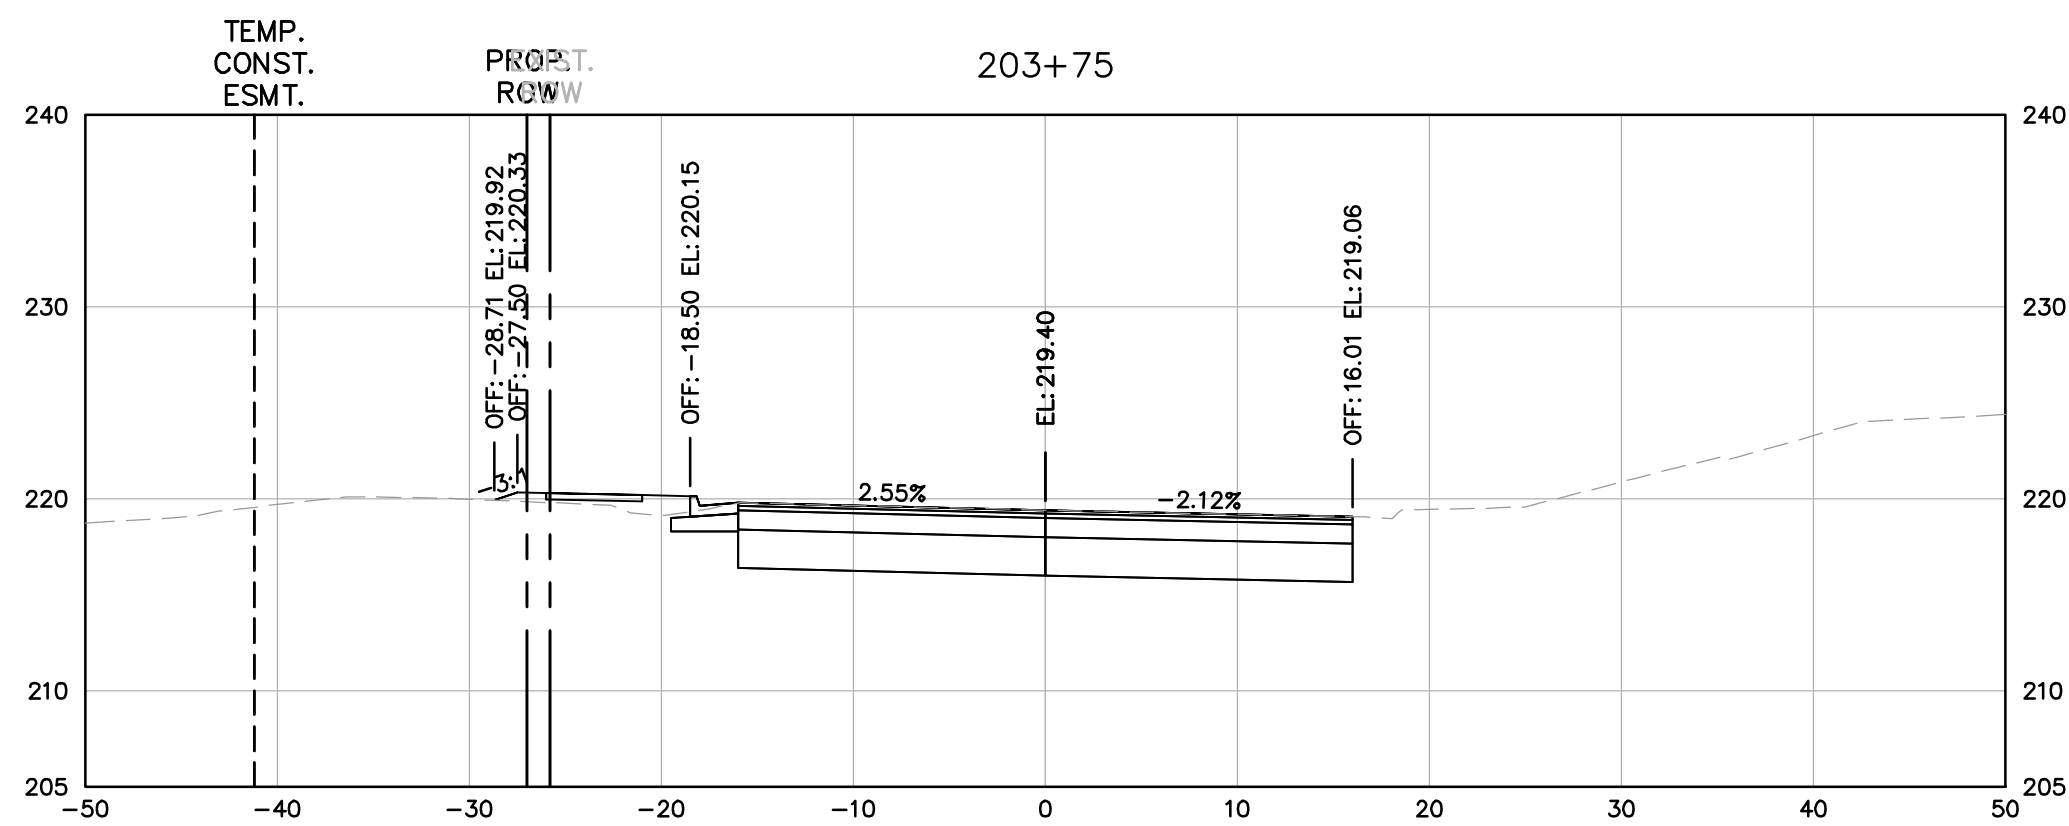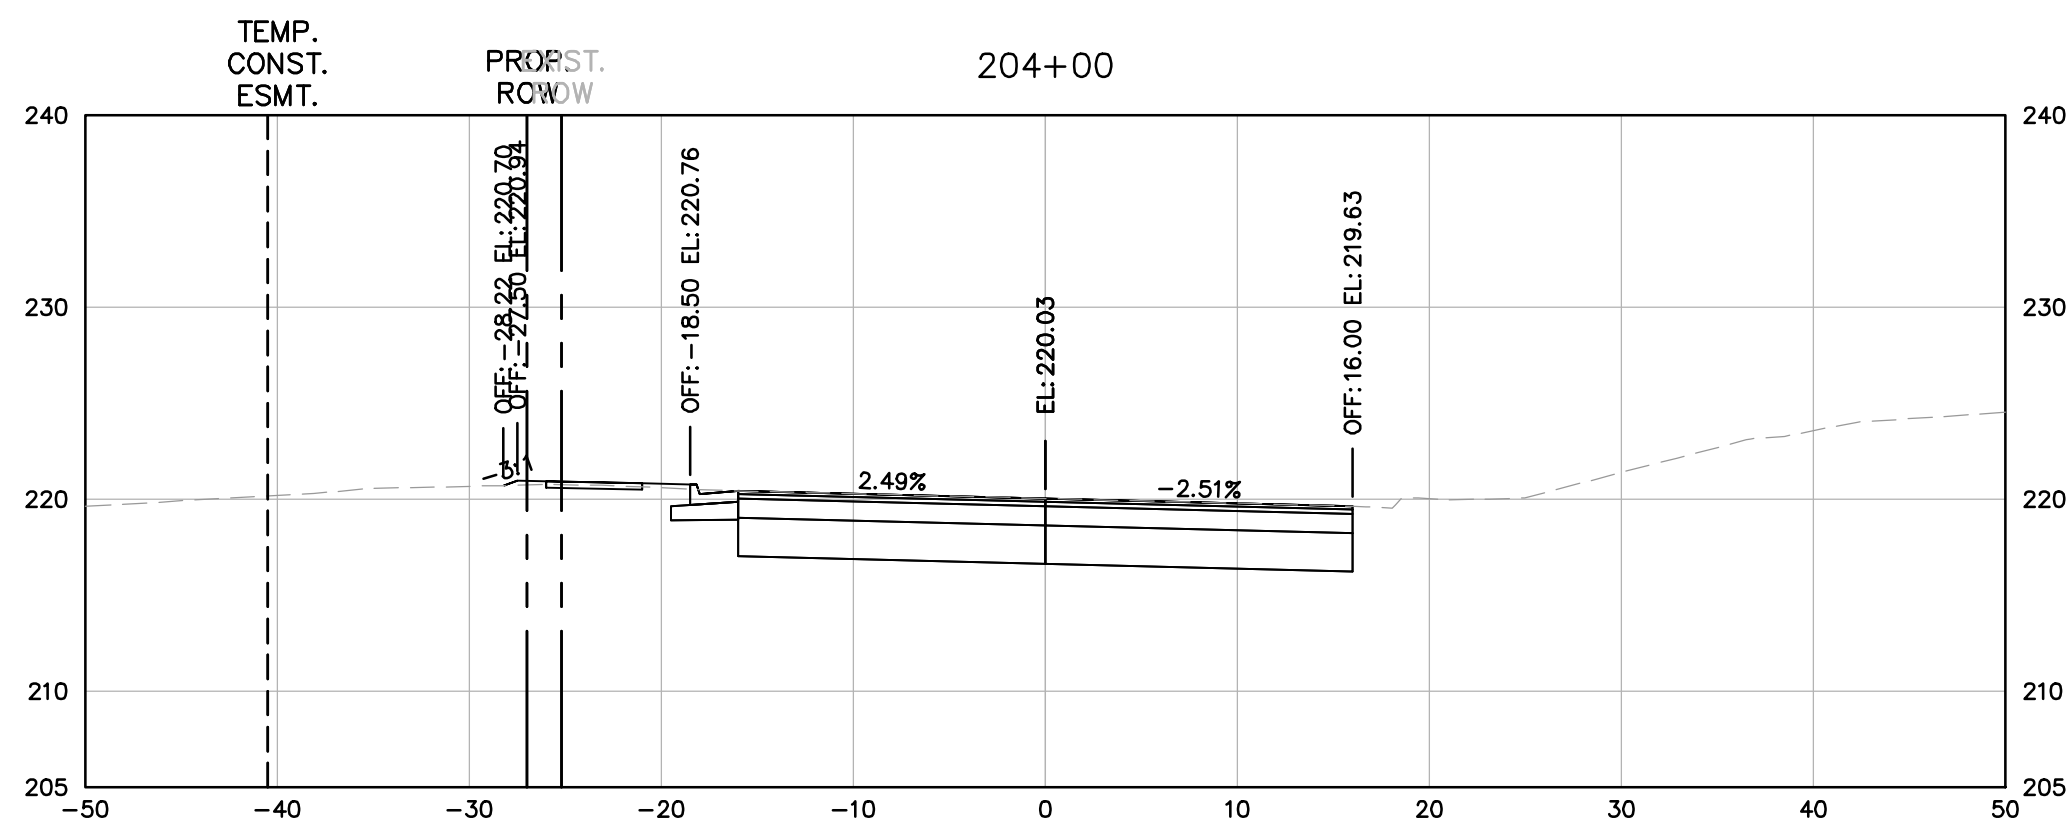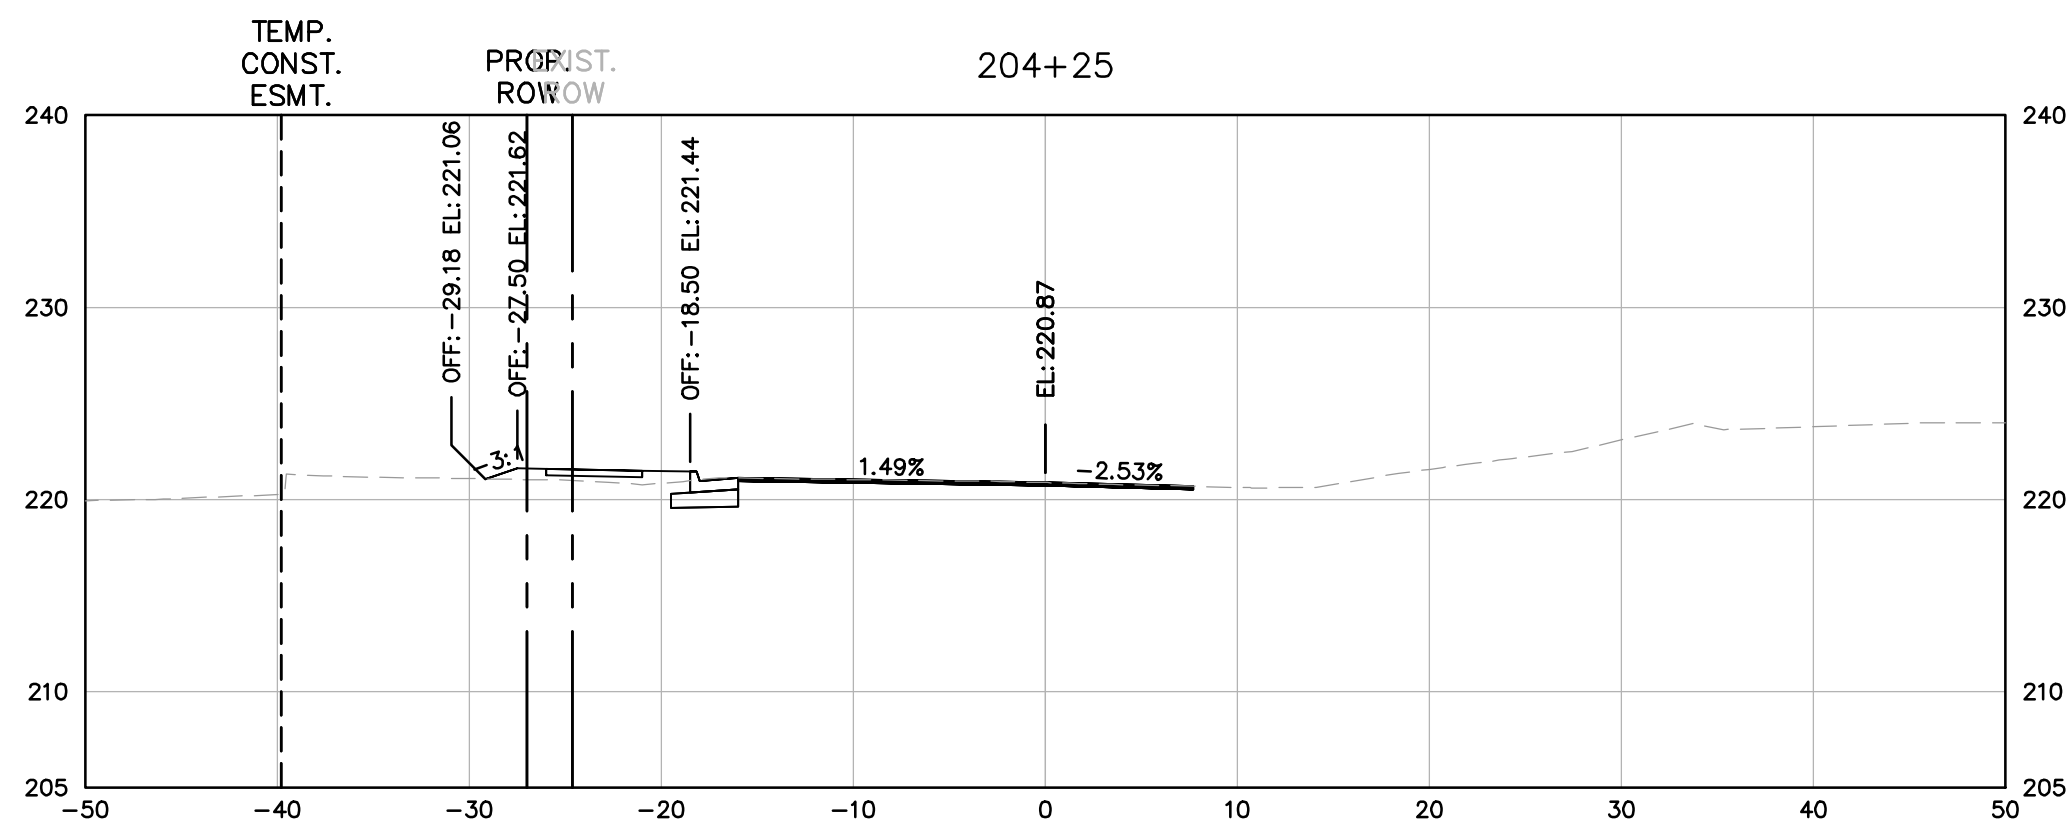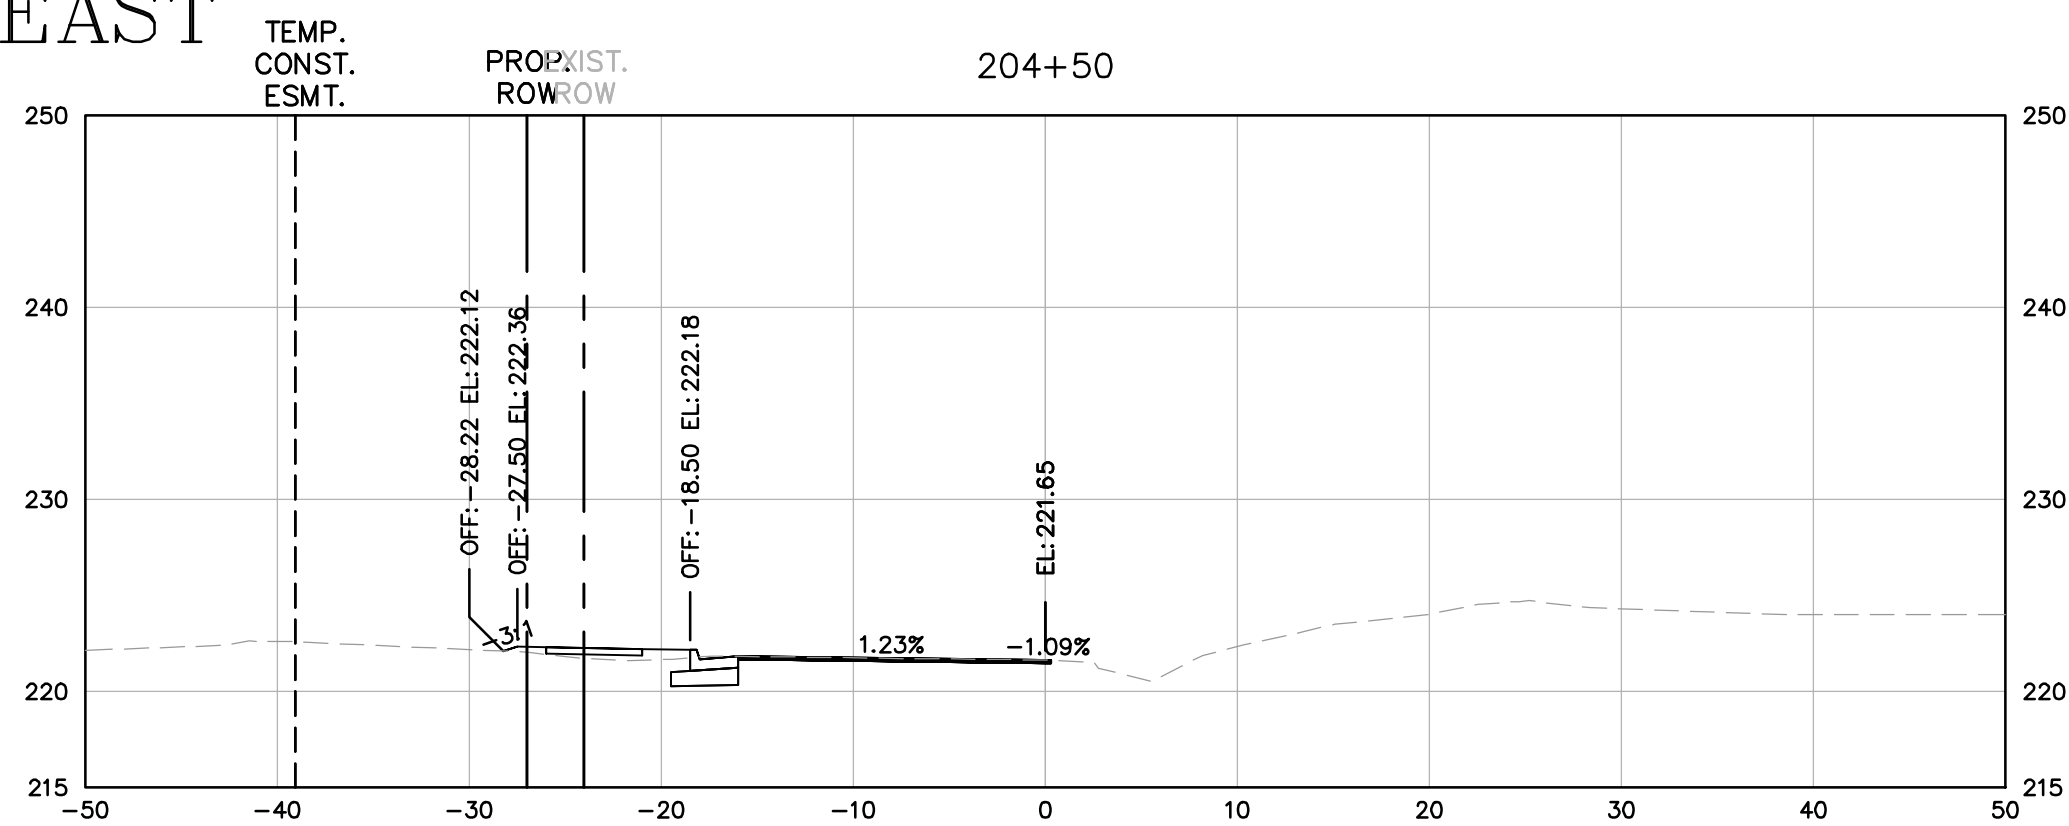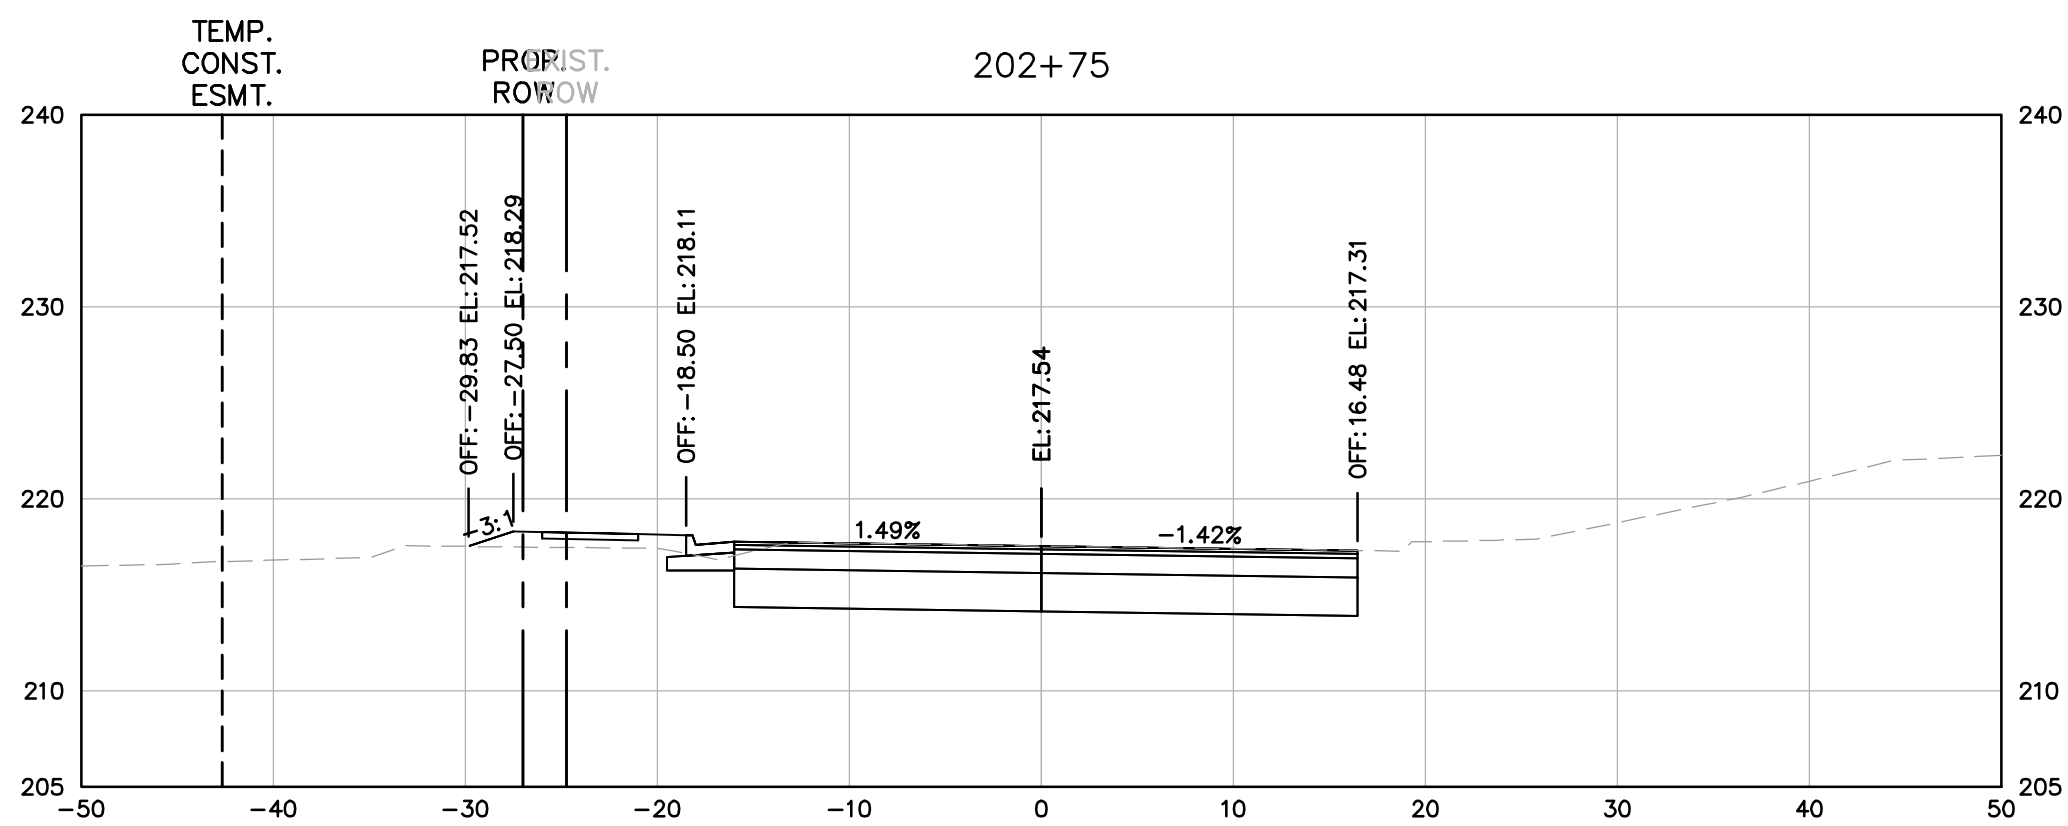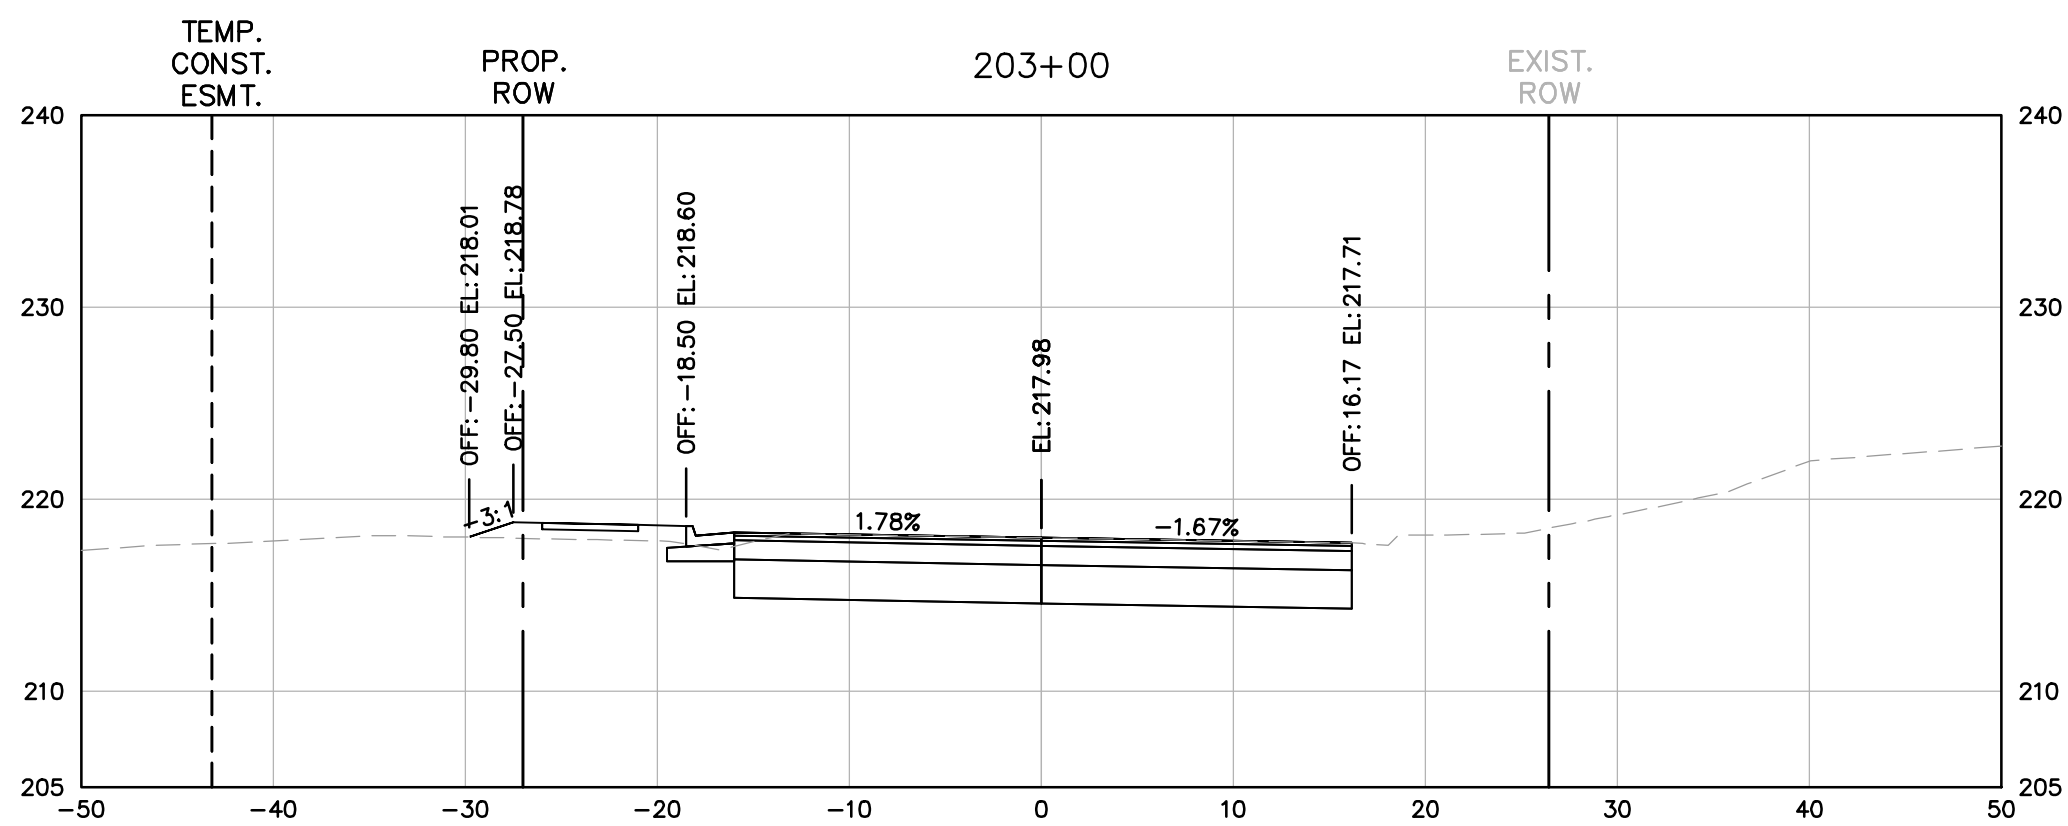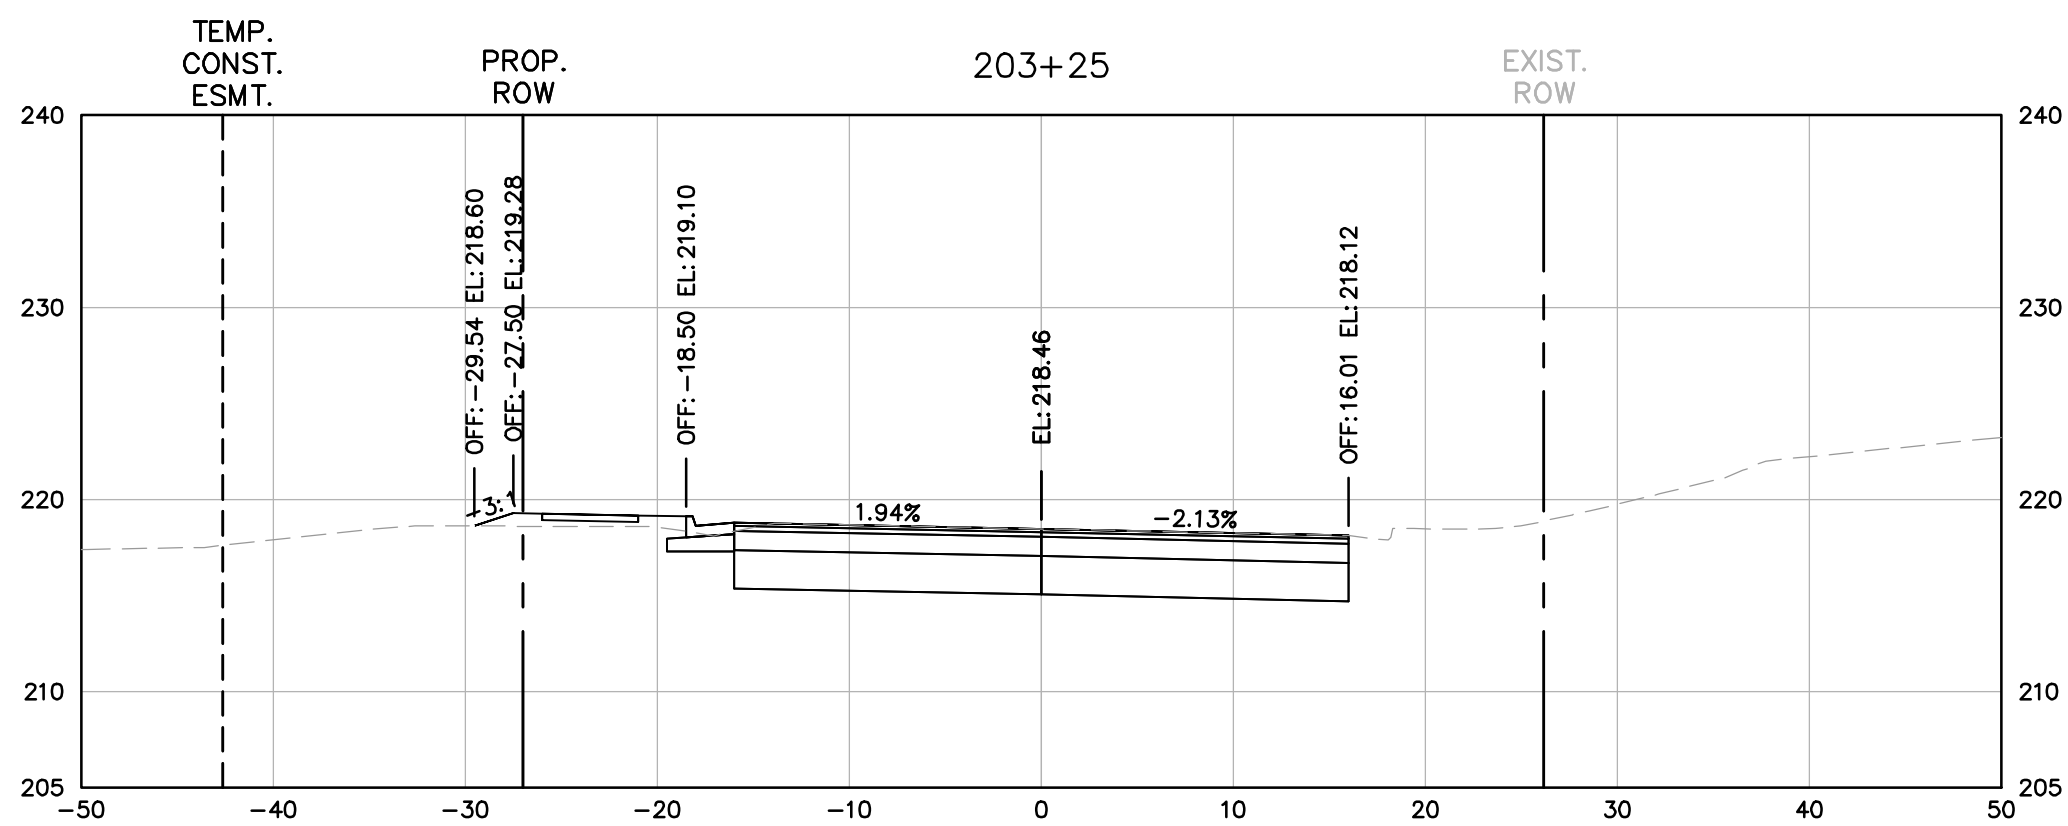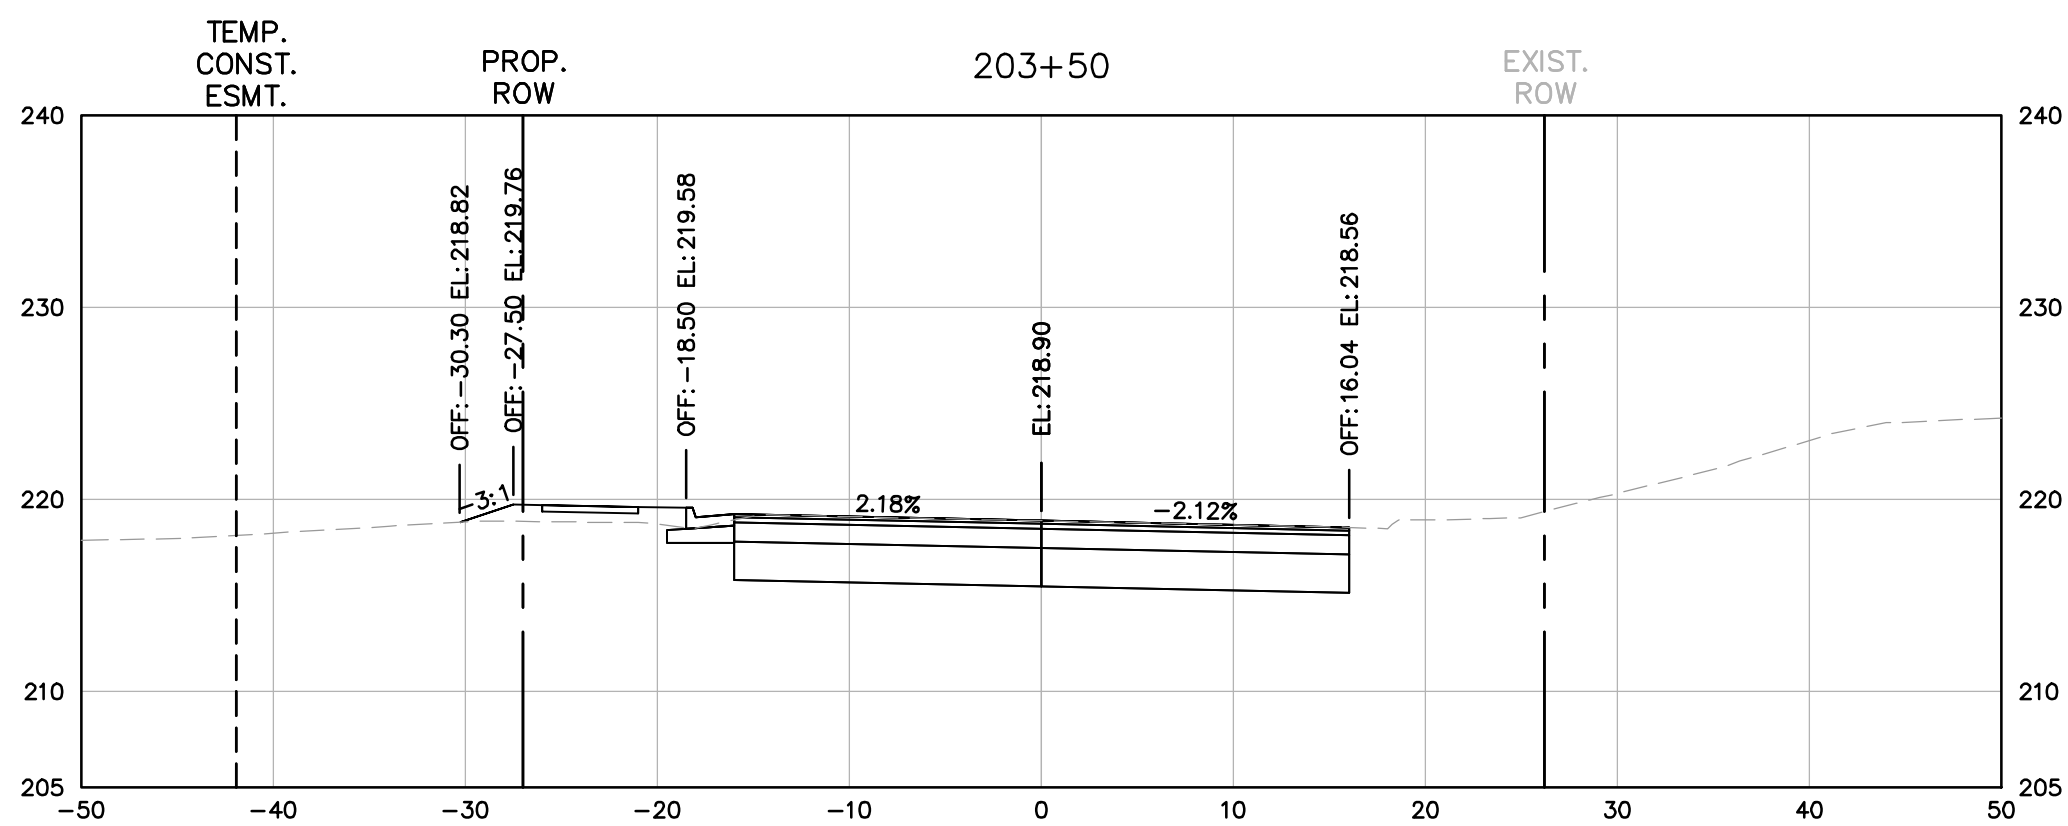

NOTE: OFFSETS ARE TO BACK OF CURB

DEAN DRIVE EXTENDED (T-030)

100% DESIGN SUBMITTAL

Kimley»Horn
11400 COMMERCE PARK DRIVE, SUITE #400, RESTON, VA 20191
PHONE: 703-674-1300 FAX: 703-674-1350
WWW.KIMLEY-HORN.COM

SHEET
XS8 - ROADWAY
CROSS SECTIONS
SCALE H 1:10
V 1:10






REVISIONS	DATE	BY	DESCRIPTION

MANASSAS PROJECT NO:	T-030
DATE OF PLAN ISSUANCE:	TBD
CONSULTANT PROJECT ID:	594000
DESIGNED BY:	MP DATE: 1/15/2020
DRAWN BY:	DB DATE: 2/18/2020
CHECKED BY:	SH DATE: 2/21/2020
APPROVED BY:	CS DATE: 5/8/2020

CITY OF MANASSAS, VIRGINIA
DEPARTMENT OF ENGINEERING
8500 PUBLIC WORKS DRIVE
MANASSAS, VIRGINIA 20110



ROADWAY CROSS SECTIONS
DEAN DRIVE EAST

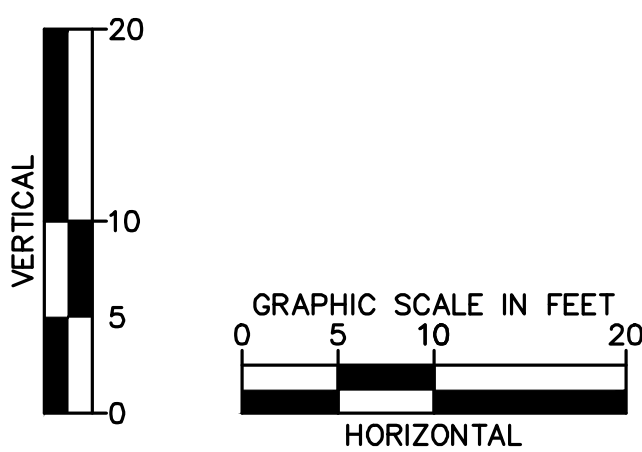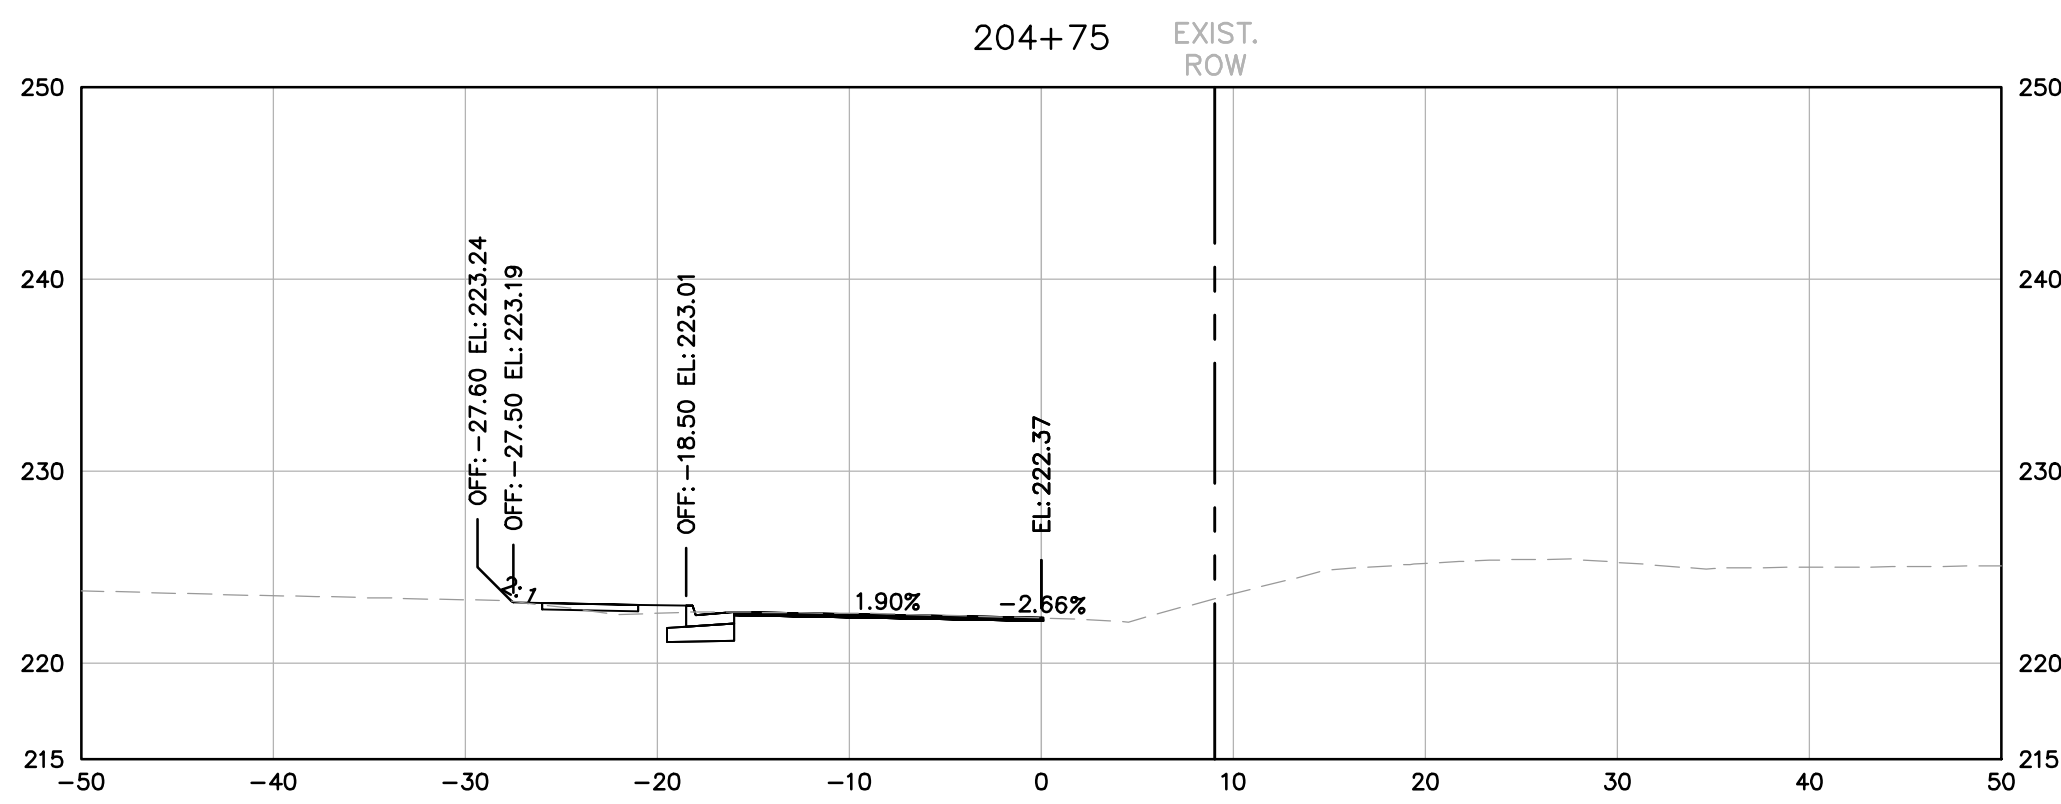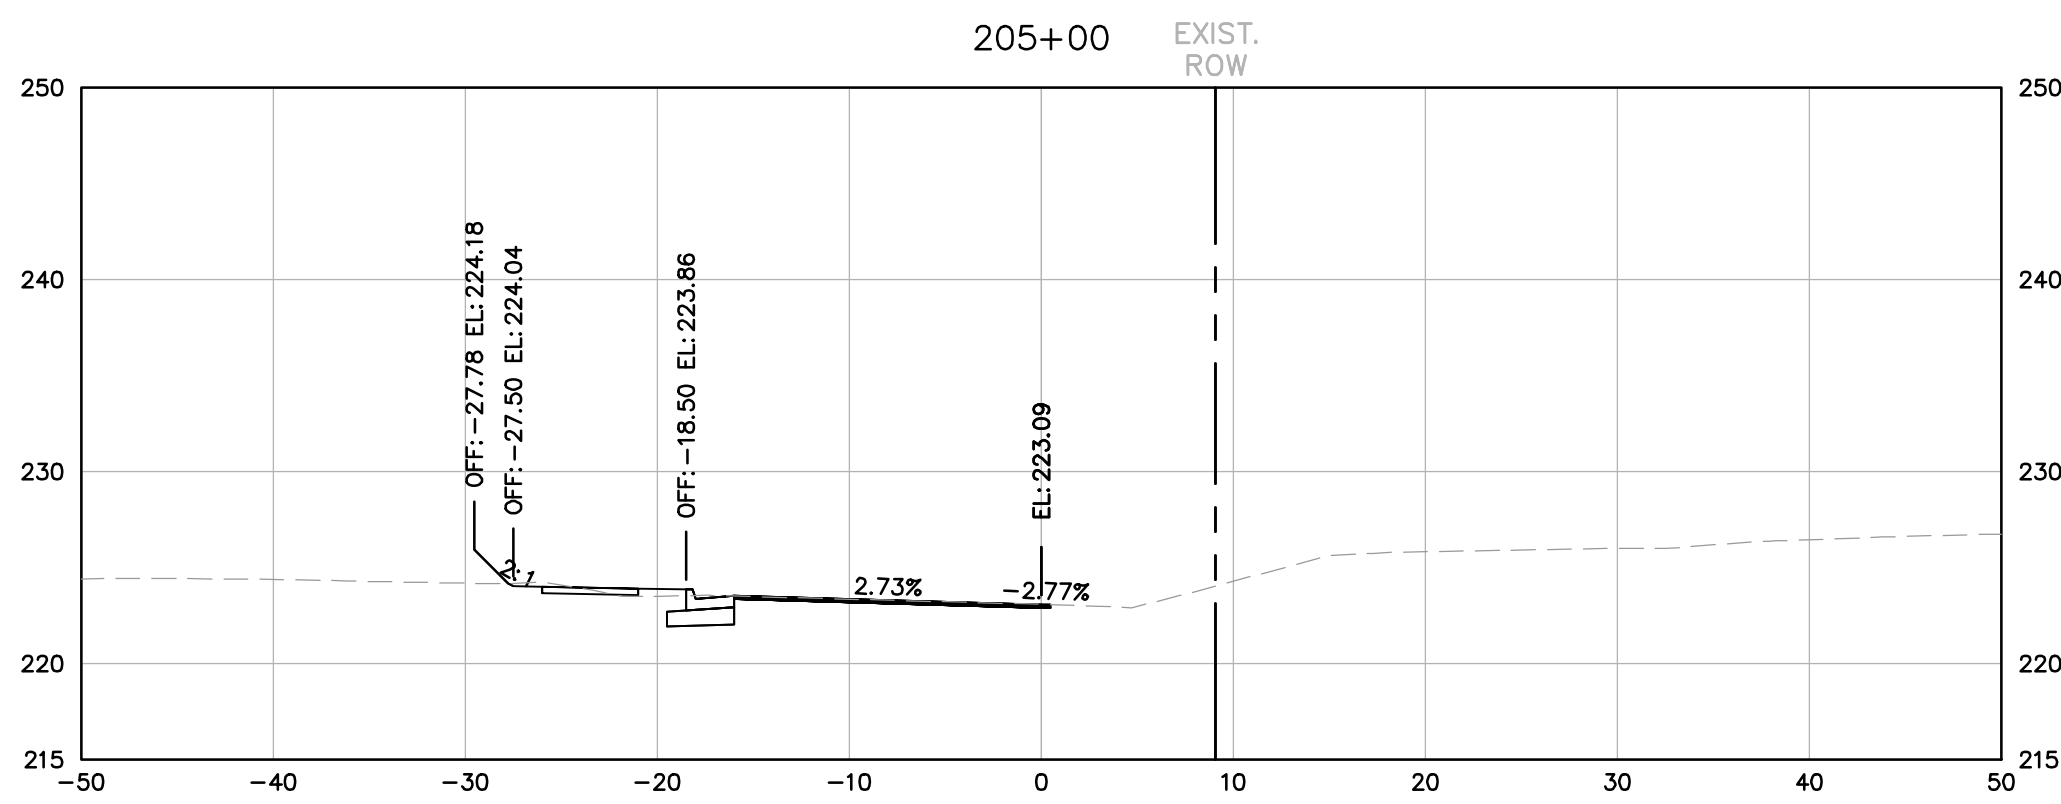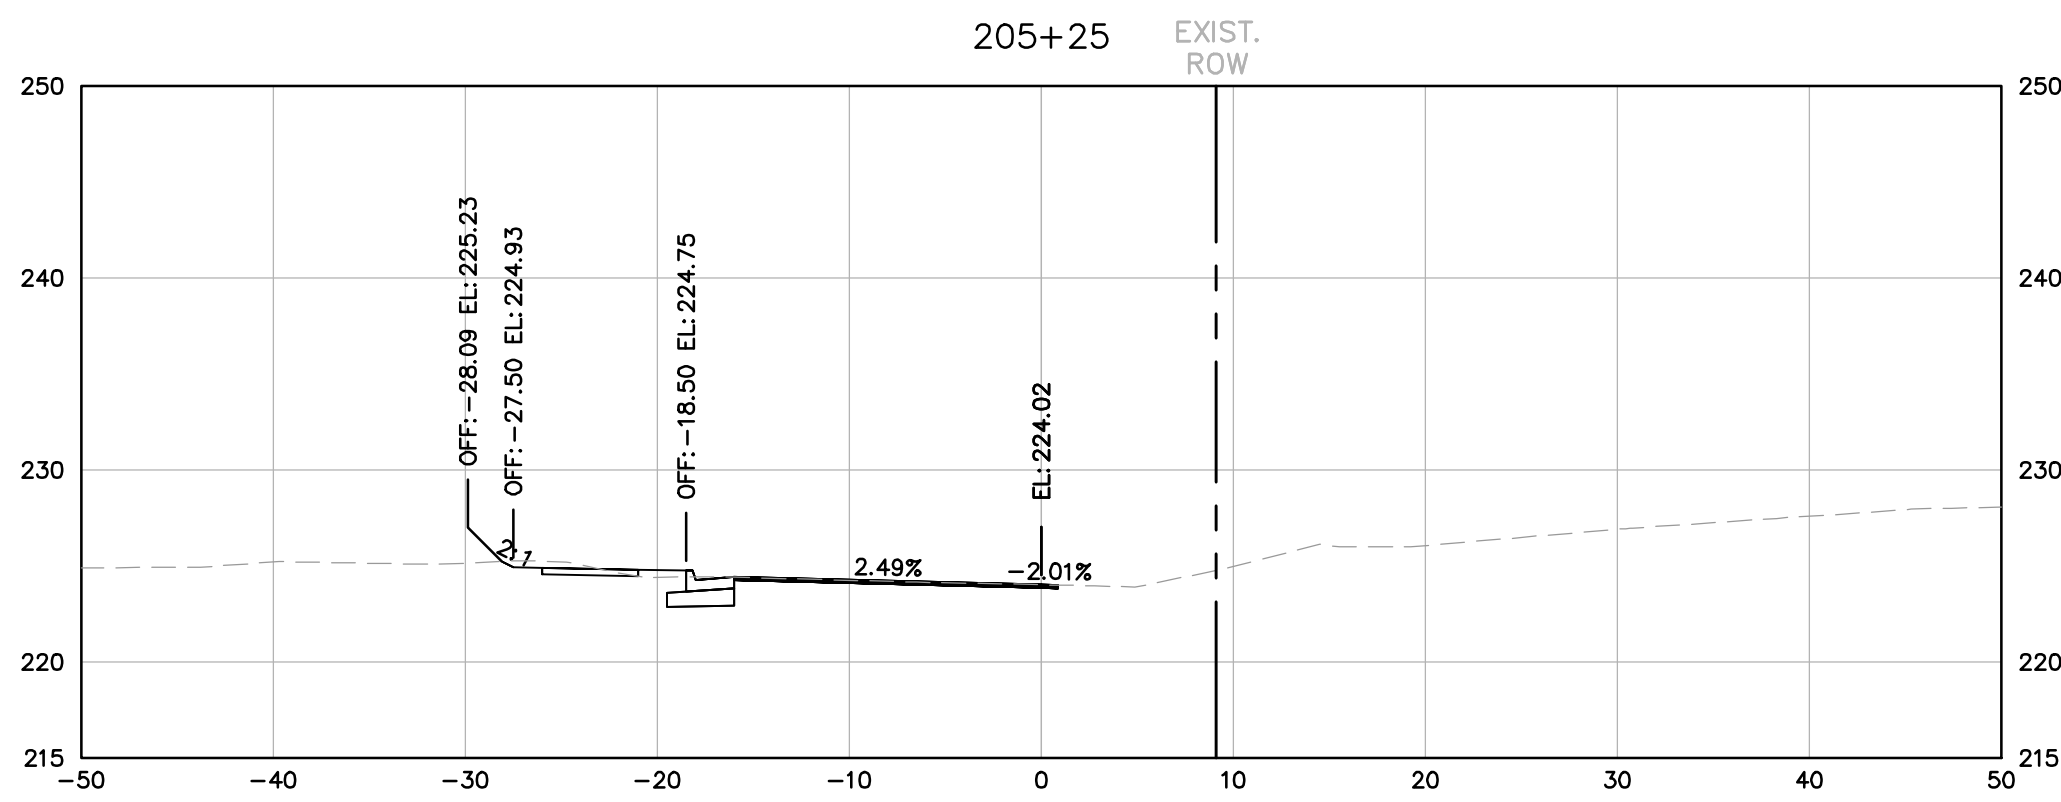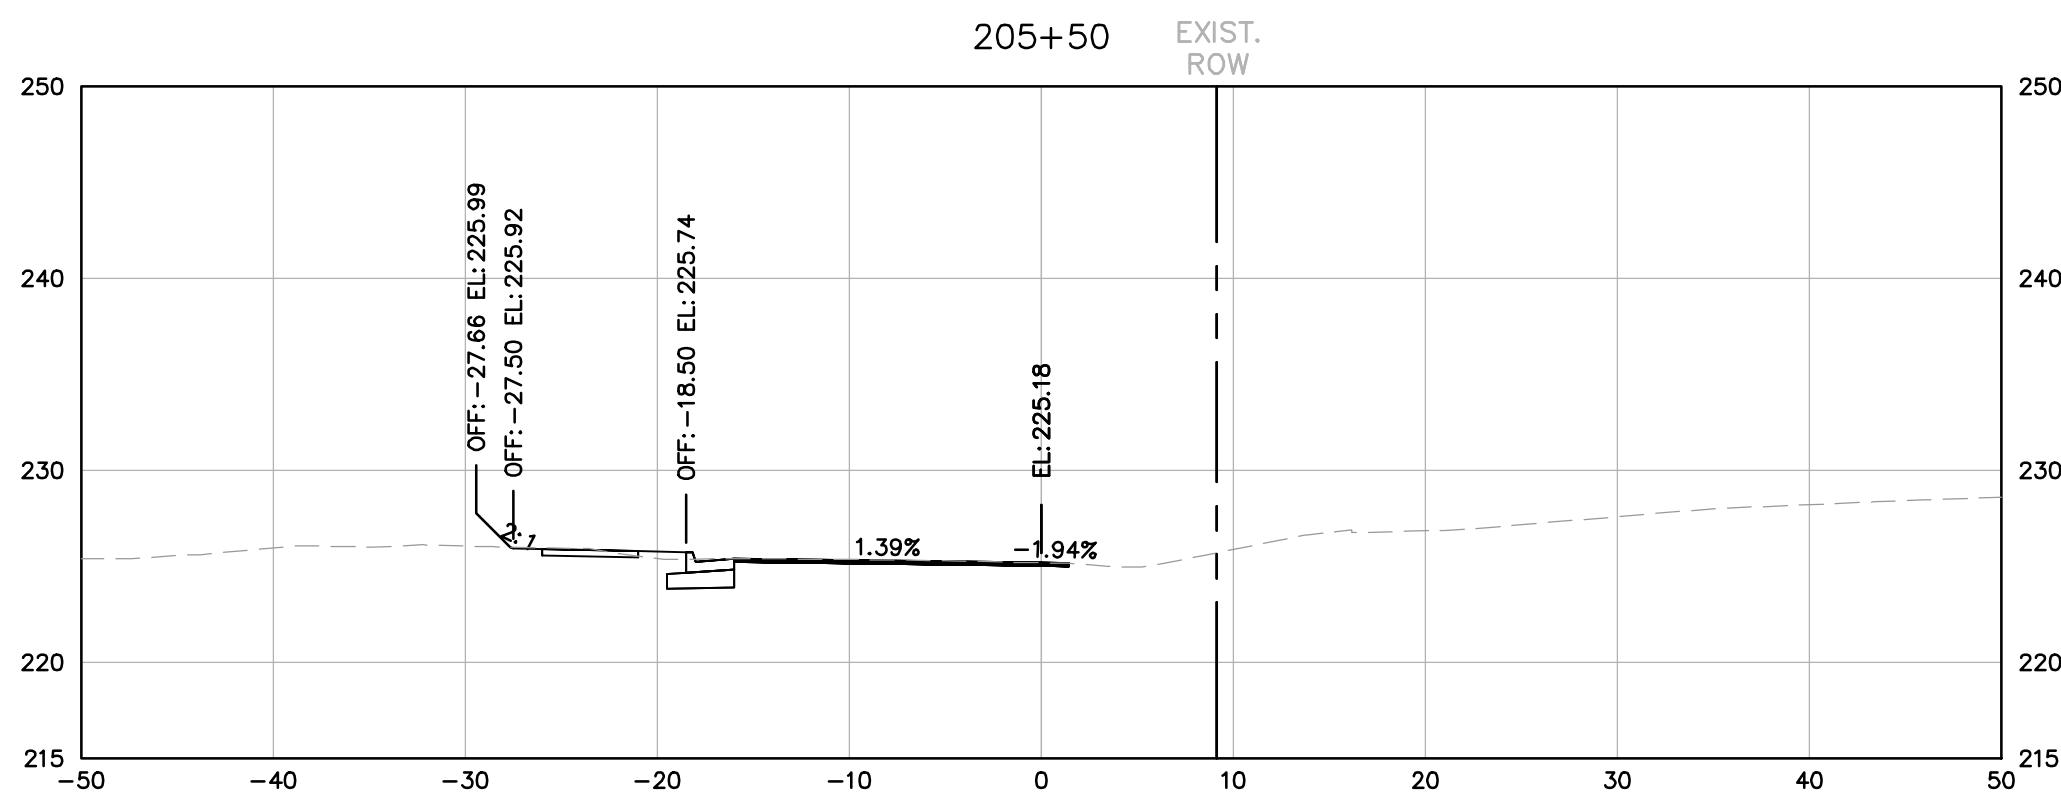

NOTE: OFFSETS ARE TO BACK OF CURB

DEAN DRIVE EXTENDED (T-030)

100% DESIGN SUBMITTAL

Kimley»Horn
11400 COMMERCE PARK DRIVE SUITE #400, RESTON, VA 20191
PHONE: 703-674-1300 FAX: 703-674-1350
WWW.KIMLEY-HORN.COM

SHEET
XS9 - ROADWAY
CROSS SECTIONS
SCALE H 1:10
V 1:10





MANASSAS PROJECT NO:	T-030
DATE OF PLAN ISSUANCE:	TBD
CONSULTANT PROJECT ID:	594000
DESIGNED BY:	MP DATE: 1/15/2020
DRAWN BY:	DB DATE: 2/18/2020
CHECKED BY:	SH DATE: 2/21/2020
APPROVED BY:	CS DATE: 5/8/2020

REVISIONS	DATE	BY	DESCRIPTION




CITY OF MANASSAS, VIRGINIA
DEPARTMENT OF ENGINEERING
8500 PUBLIC WORKS DRIVE
MANASSAS, VIRGINIA 20110



ROADWAY CROSS SECTIONS
FOSTER DRIVE WEST

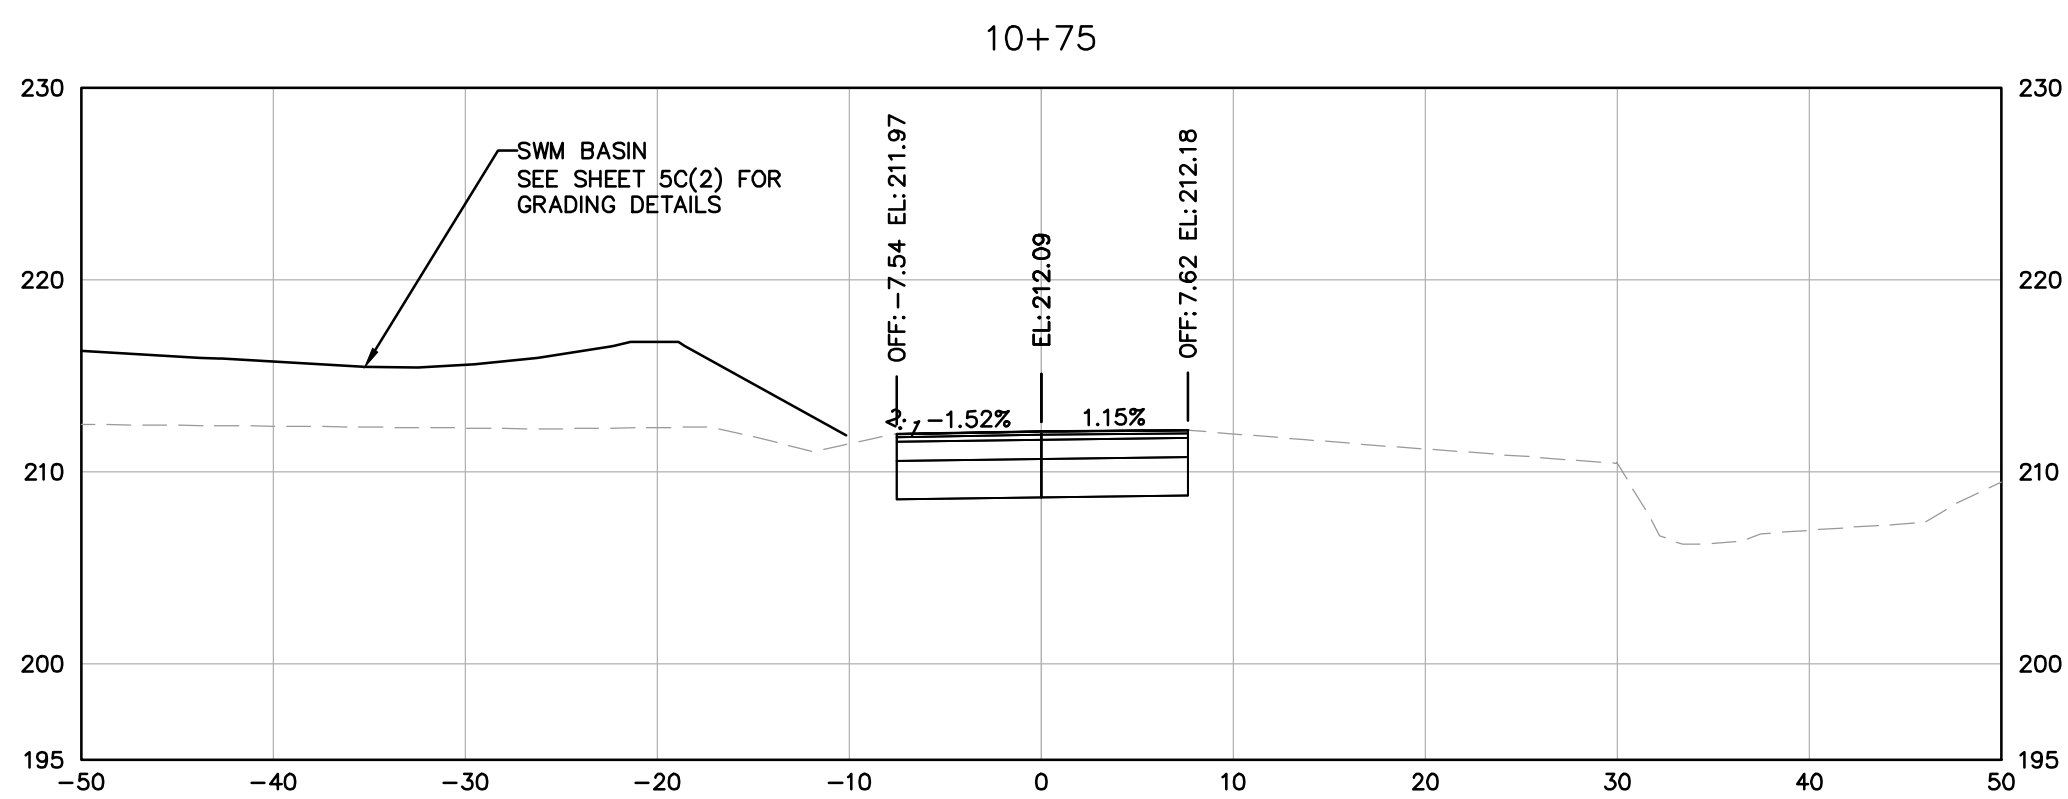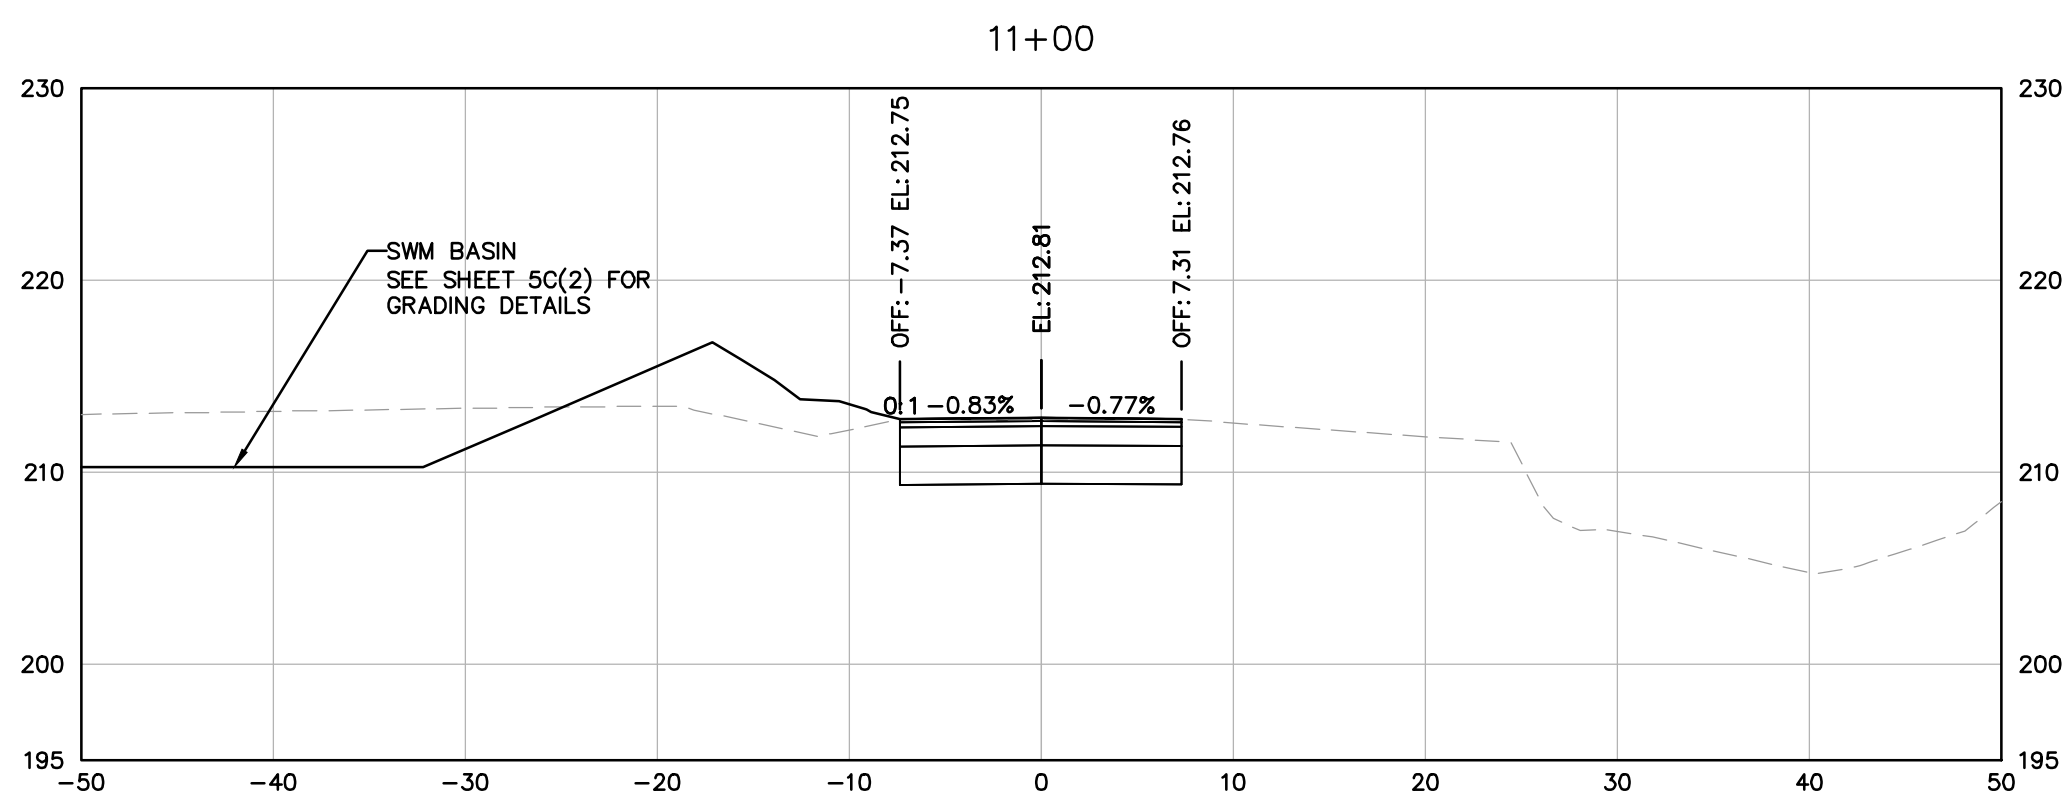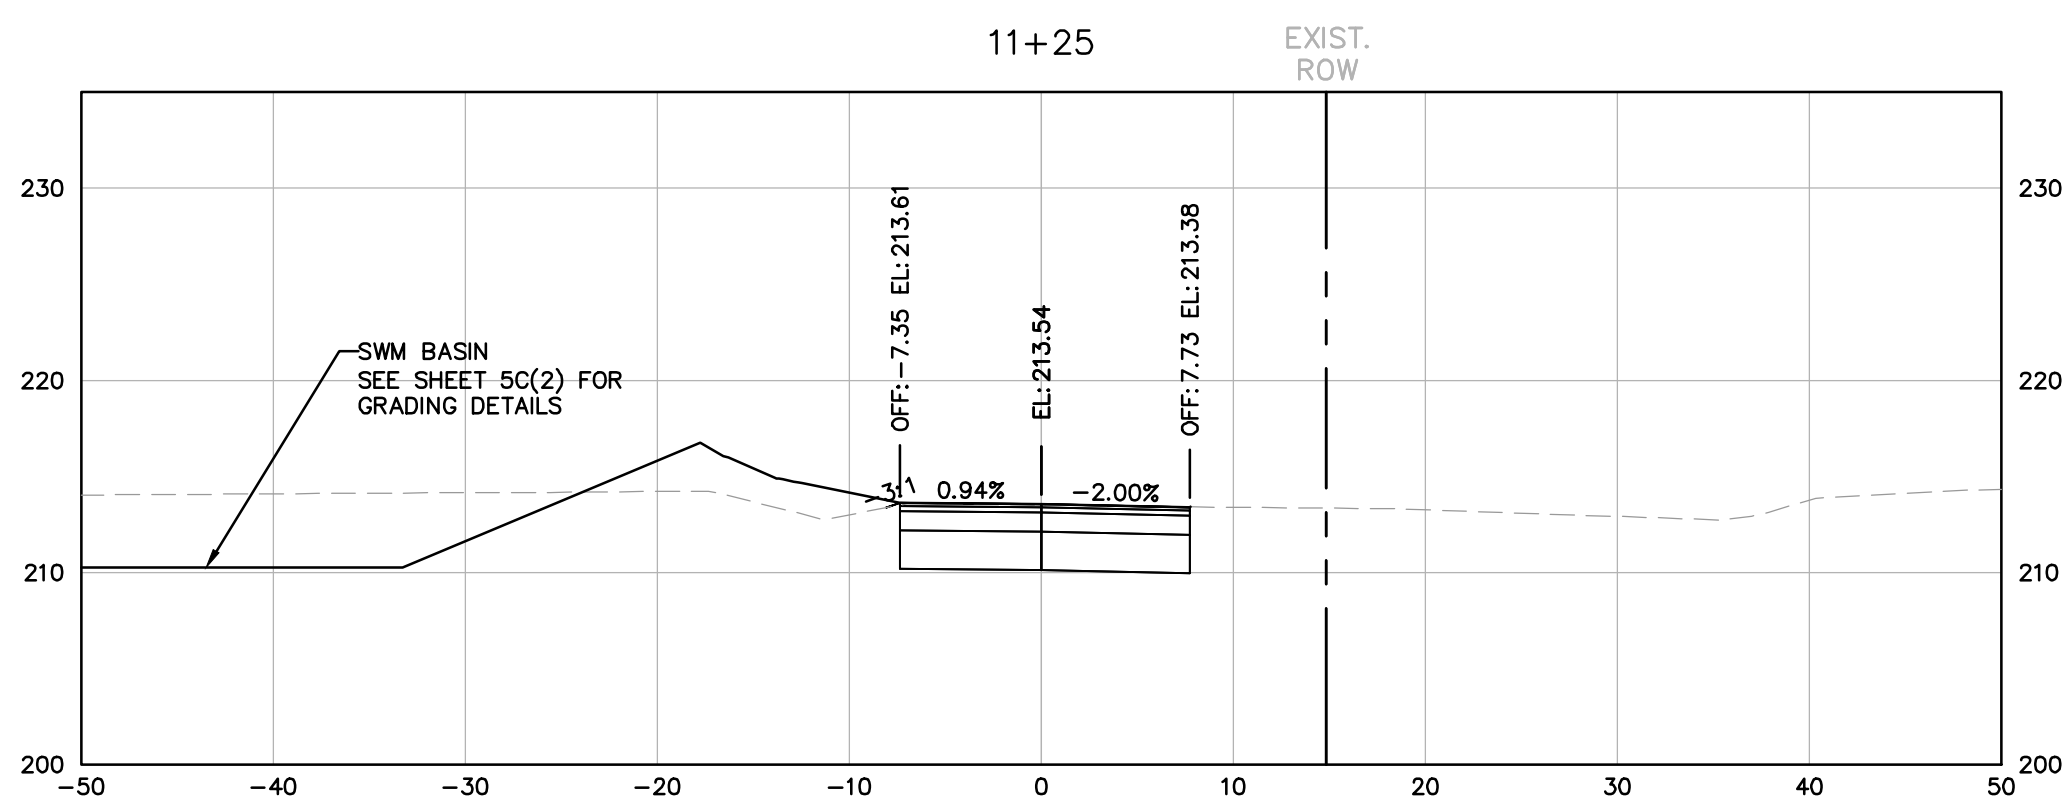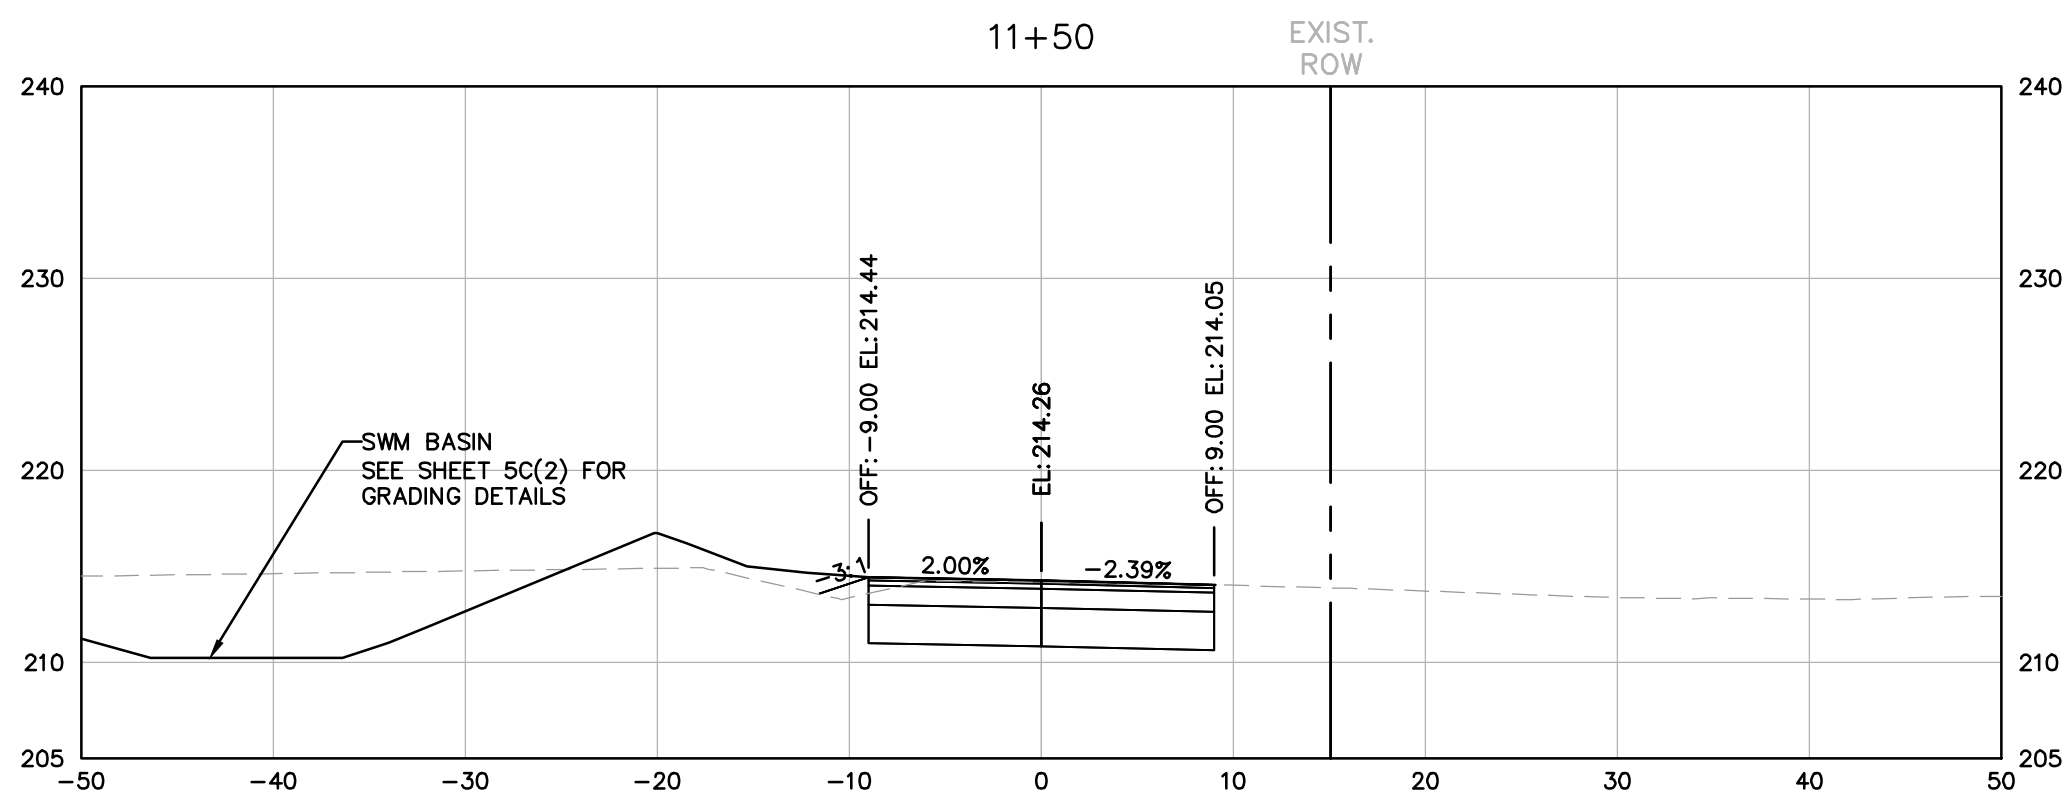

NOTE: OFFSETS ARE TO BACK OF CURB

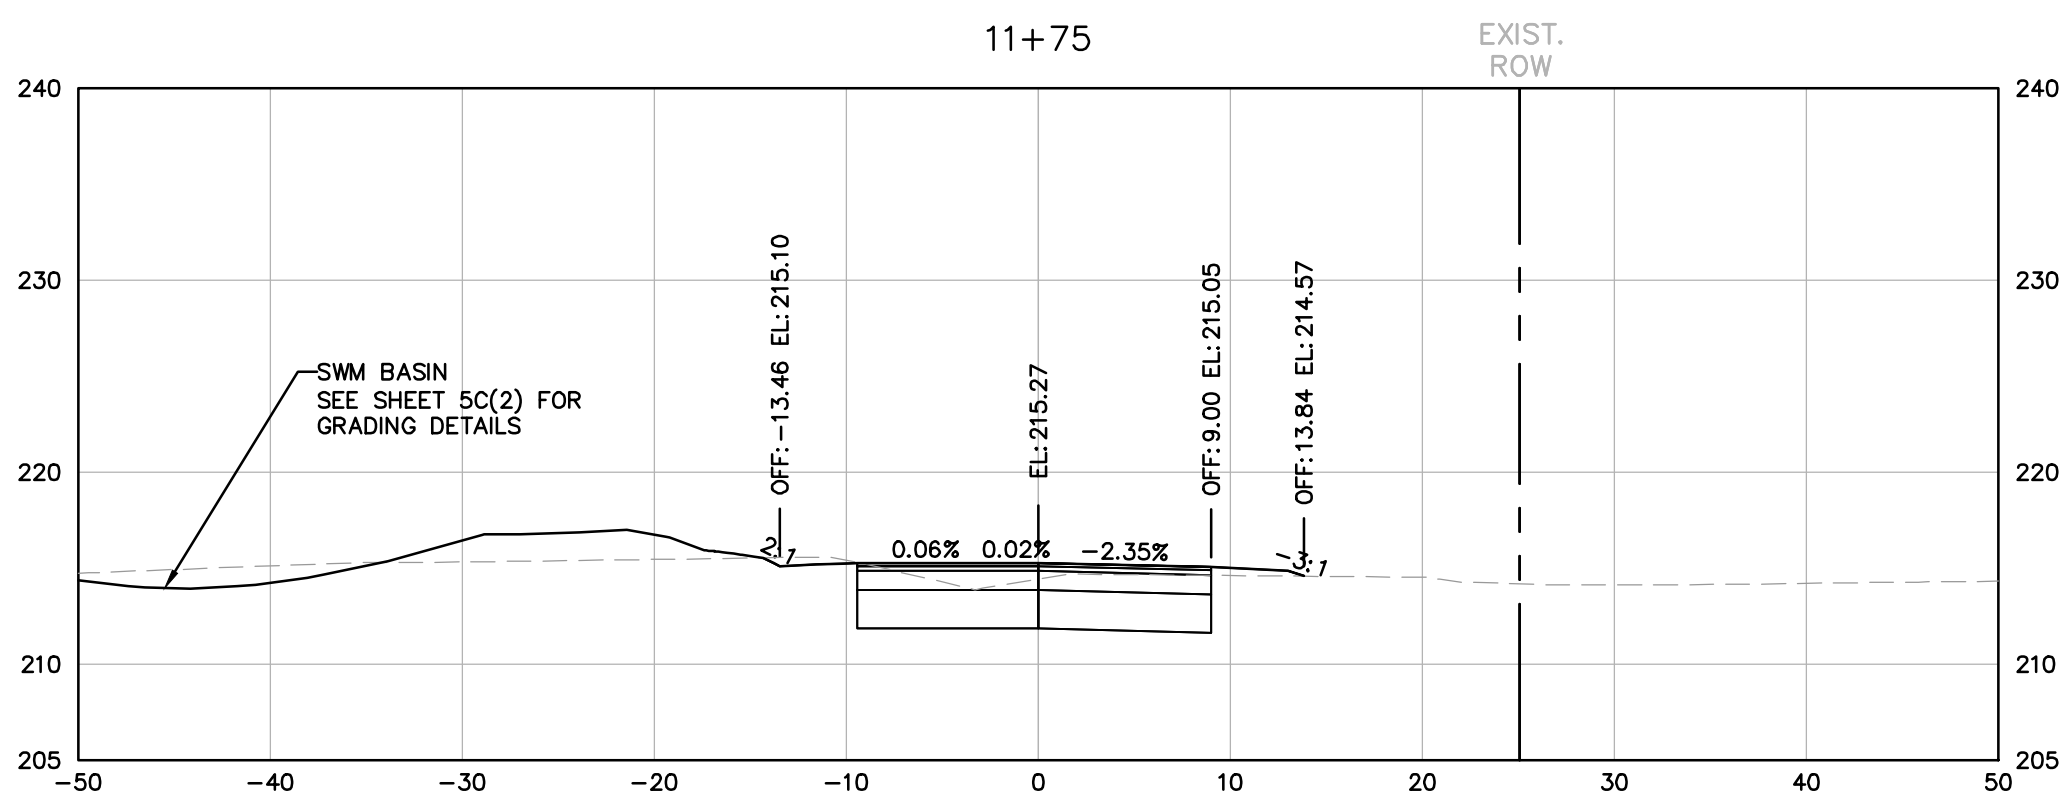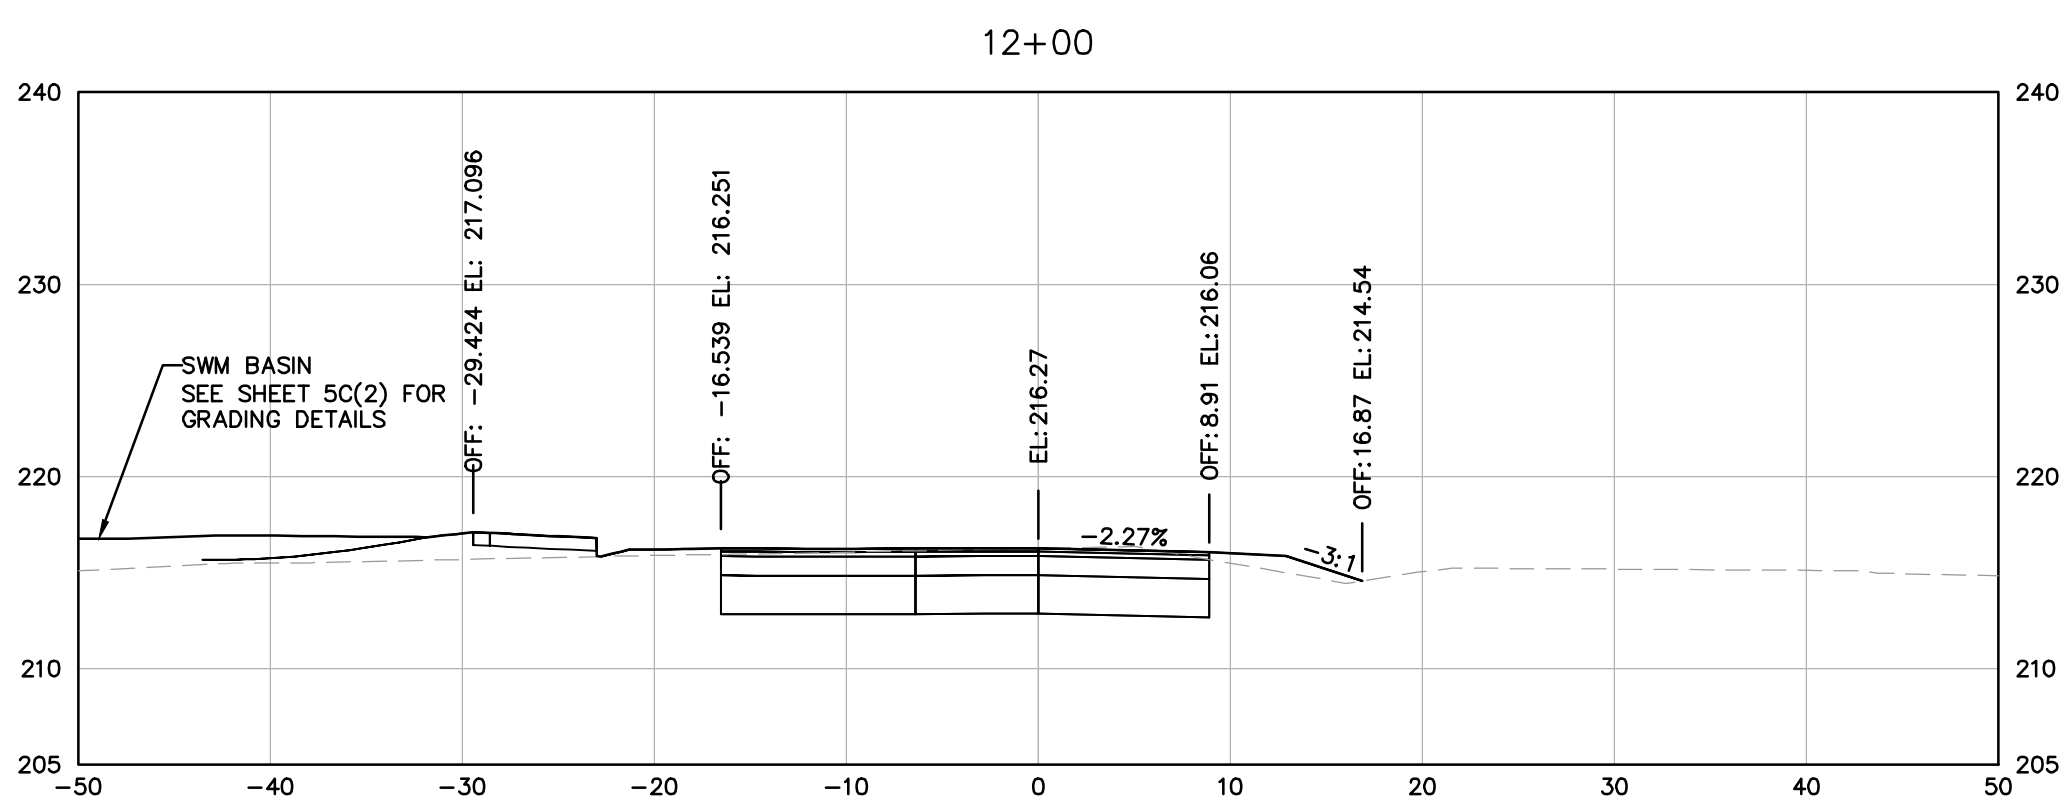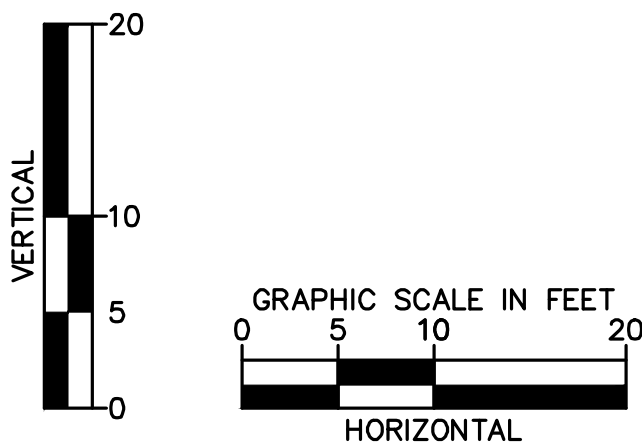

NOTE: SEE SHEET 5C(2) - STORMWATER MANAGEMENT DETAILS
FOR POND GRADING DETAIL (STA. 10+75 TO 12+00)

DEAN DRIVE EXTENDED (T-030)

100% DESIGN SUBMITTAL

Kimley»Horn
11400 COMMERCE PARK DRIVE SUITE #400, RESTON, VA 20191
PHONE: 703-674-1300 FAX: 703-674-1350
WWW.KIMLEY-HORN.COM

SHEET
XS10 - ROADWAY
CROSS SECTIONS
SCALE H 1:10
V 1:10

DATE	BY	DESCRIPTION

MANASSAS PROJECT NO:	T-030
DATE OF PLAN ISSUANCE:	TBD
CONSULTANT PROJECT ID:	594000
DESIGNED BY:	MP DATE: 1/15/2020
DRAWN BY:	DB DATE: 2/18/2020
CHECKED BY:	SH DATE: 2/21/2020
APPROVED BY:	CS DATE: 5/8/2020

CITY OF MANASSAS, VIRGINIA
DEPARTMENT OF ENGINEERING
8500 PUBLIC WORKS DRIVE
MANASSAS, VIRGINIA 20110

