



1 TENANT STORAGE SPACES - FIRST FLOOR
SCALE: 3/8" = 1'-0"

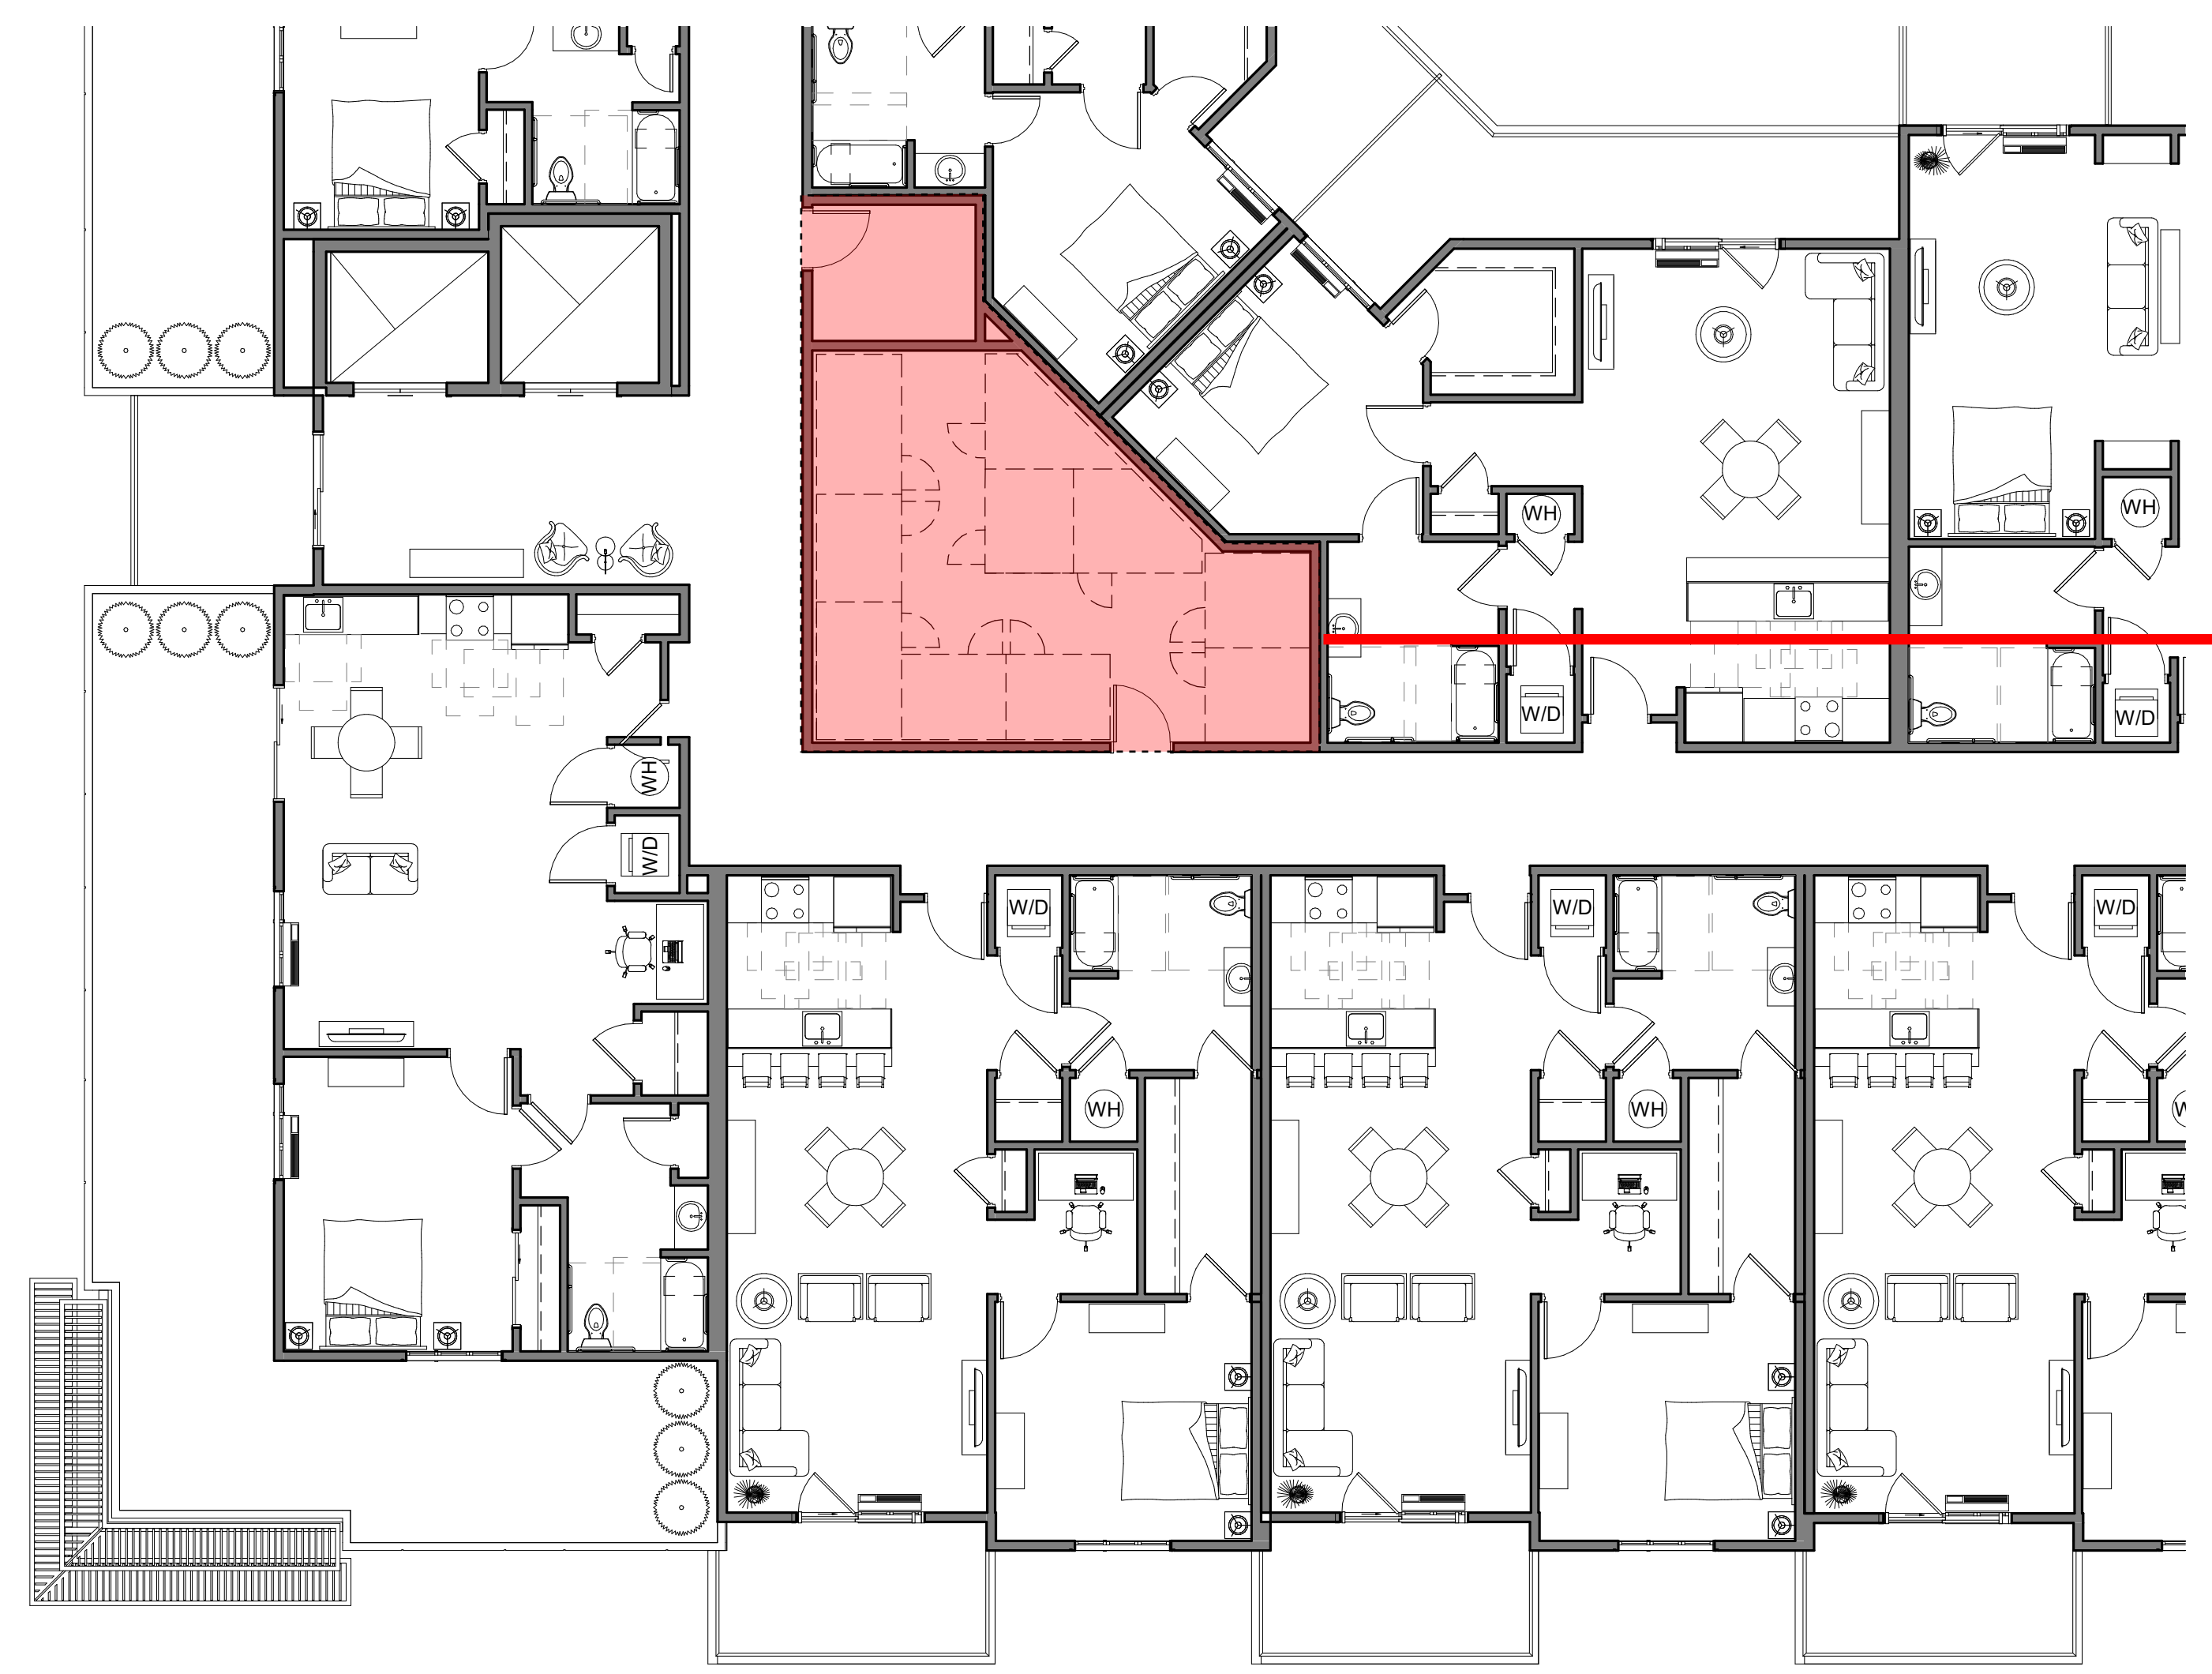

3 3RD - 5TH FLOOR STORAGE ALTERATION
SCALE: 1/8" = 1'-0"

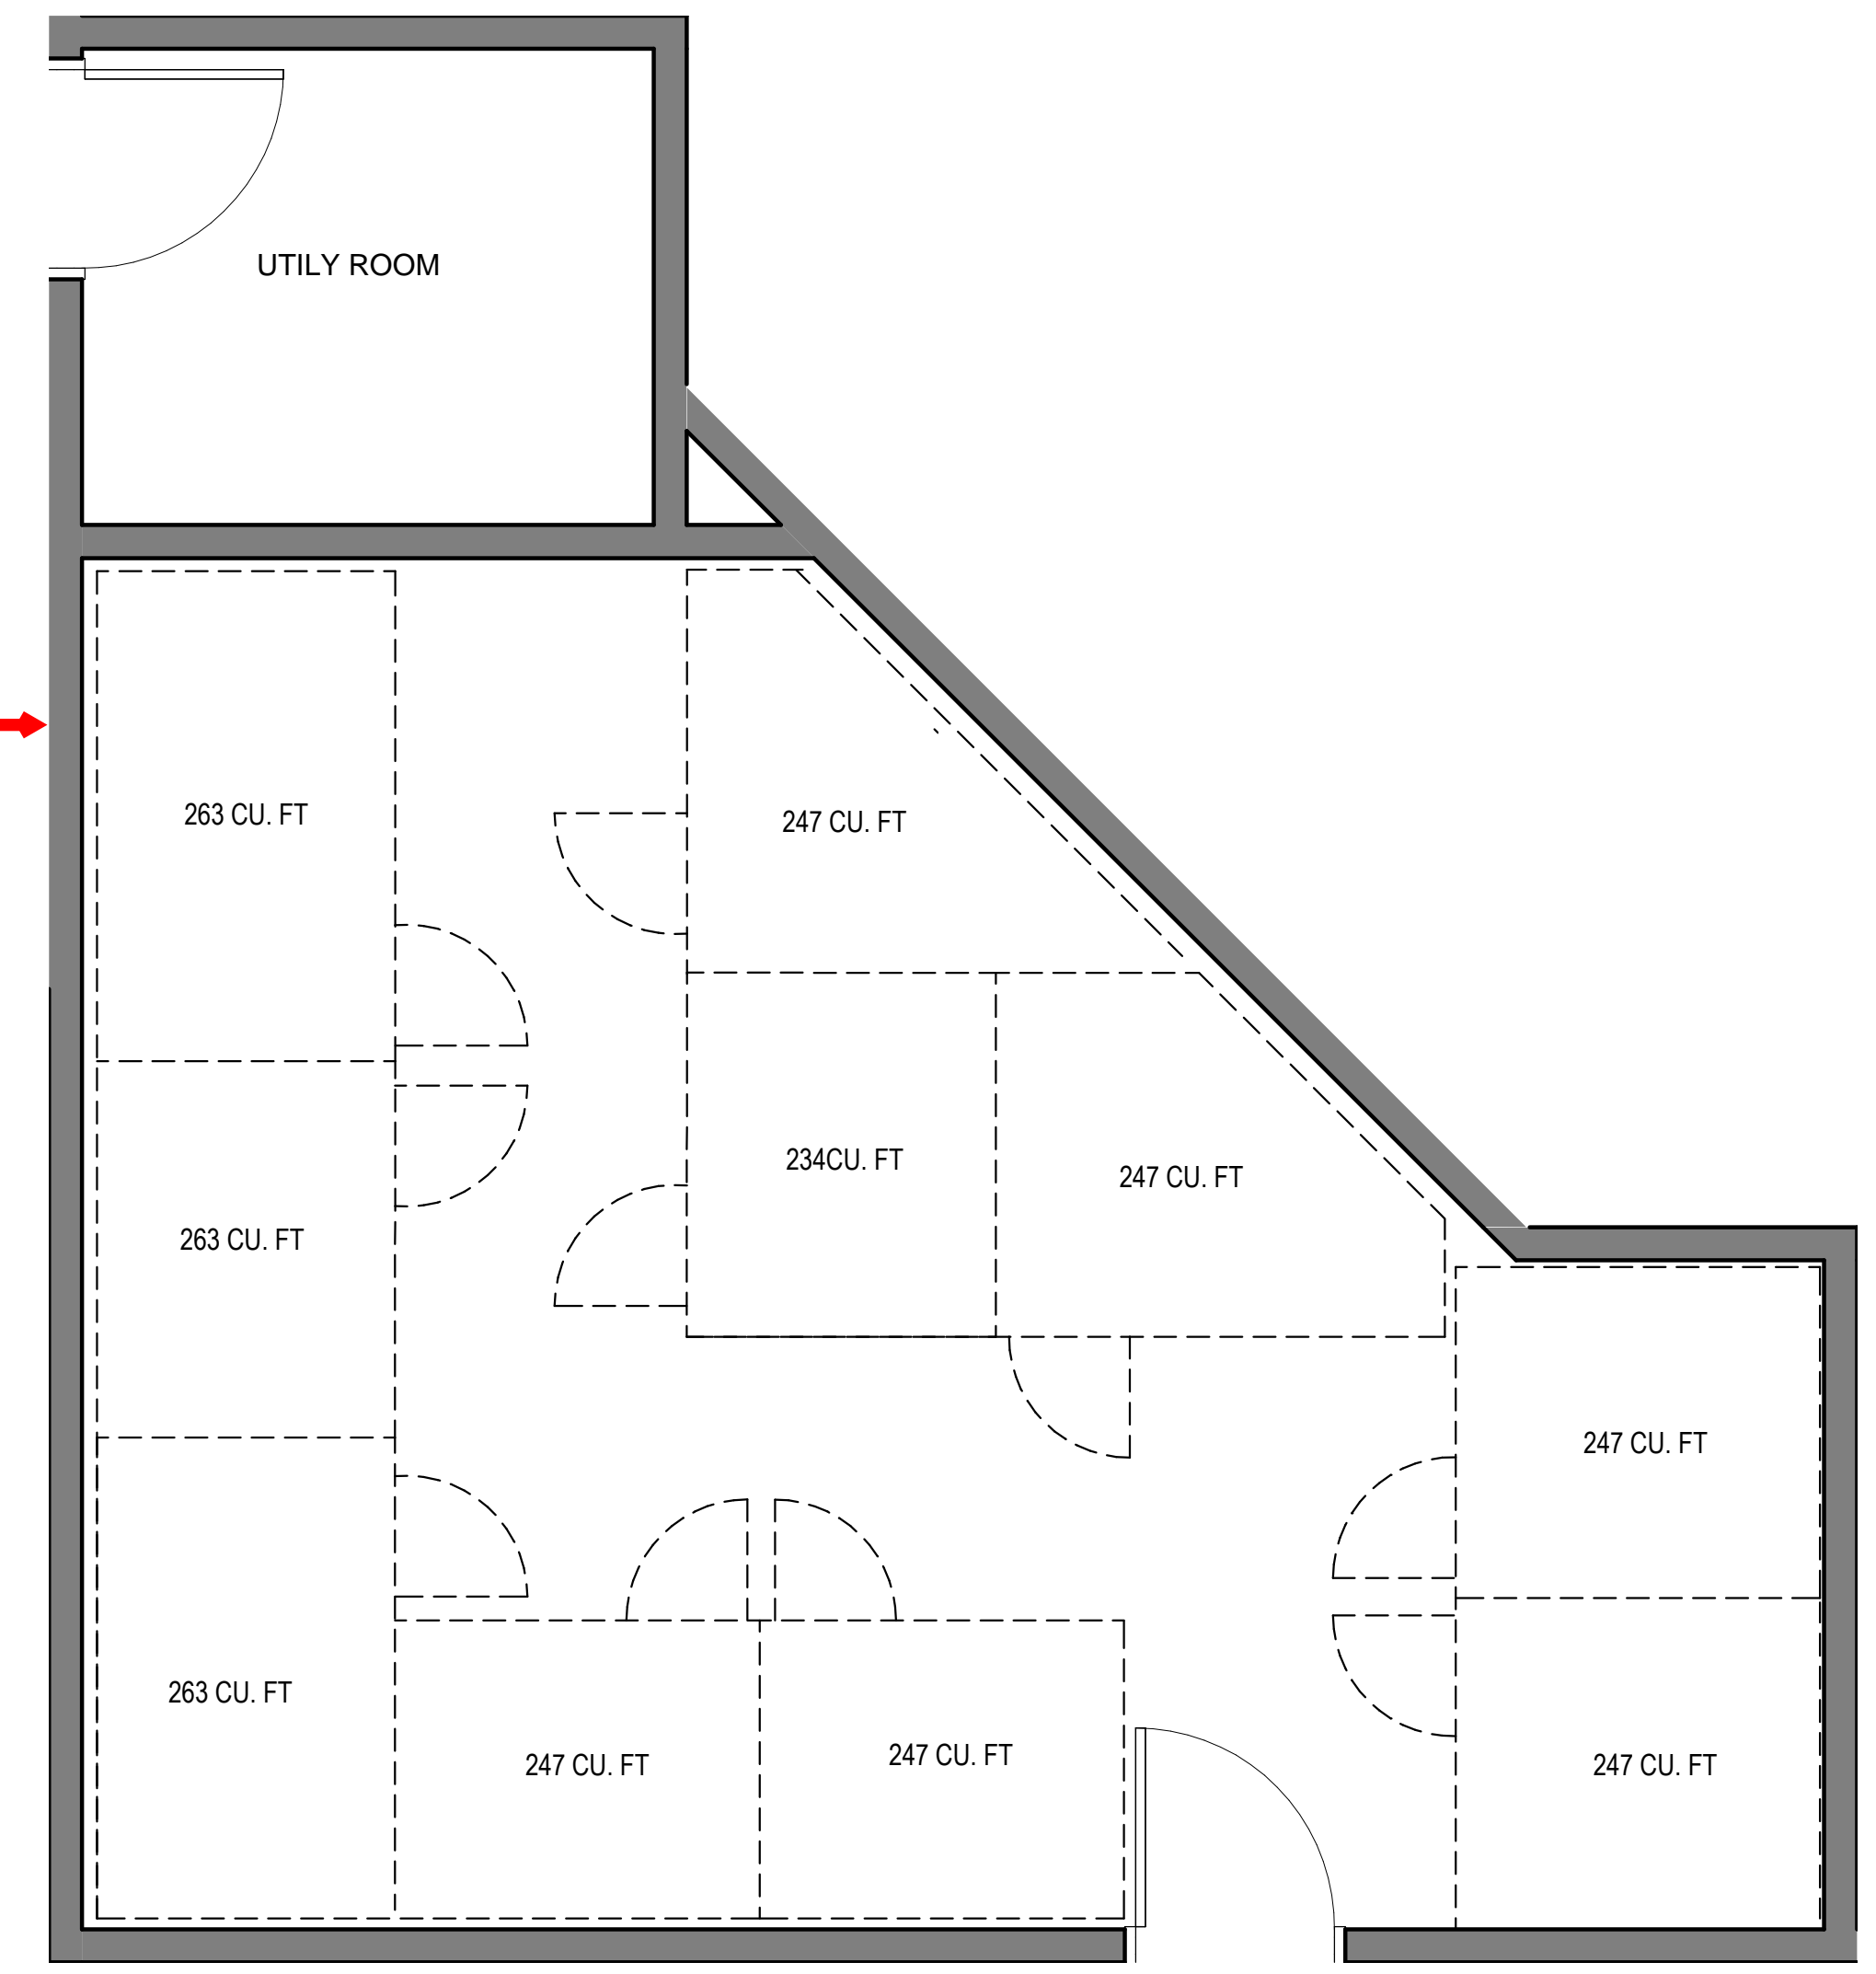

2 TENANT STORAGE -TYP. 3RD FLOOR/5TH FLOOR
SCALE: 3/8" = 1'-0"

NO.	DESCRIPTION	DATE

BRIAN M. TAYLOR, AIA NJ REG. AI 15286

THESE DOCUMENTS HAVE BEEN PREPARED SPECIFICALLY FOR THIS PROJECT. THEY ARE NOT SUITABLE FOR USE ON OTHER PROJECTS OR IN OTHER LOCATIONS WITHOUT THE EXPRESSED APPROVAL AND PARTICIPATION OF TAYLOR ARCHITECTURE & DESIGN. REPRODUCTION IS PROHIBITED. COPYRIGHT 2022

THIS DRAWING IS INCOMPLETE UNLESS USED WITH ALL OTHER CONTRACT DOCUMENTS.

ISSUED FOR:
COMPLETENESS REVIEW

DATE	07/01/22	PROJECT NO.	2207
DRAWN BY	Author	CHECKED BY	BMT

SHEET TITLE
TENANT STORAGE - EXHIBIT

DRAWING NUMBER
A1.108