


PERSPECTIVE SCALE: NTS



PERSPECTIVE SCALE: NTS

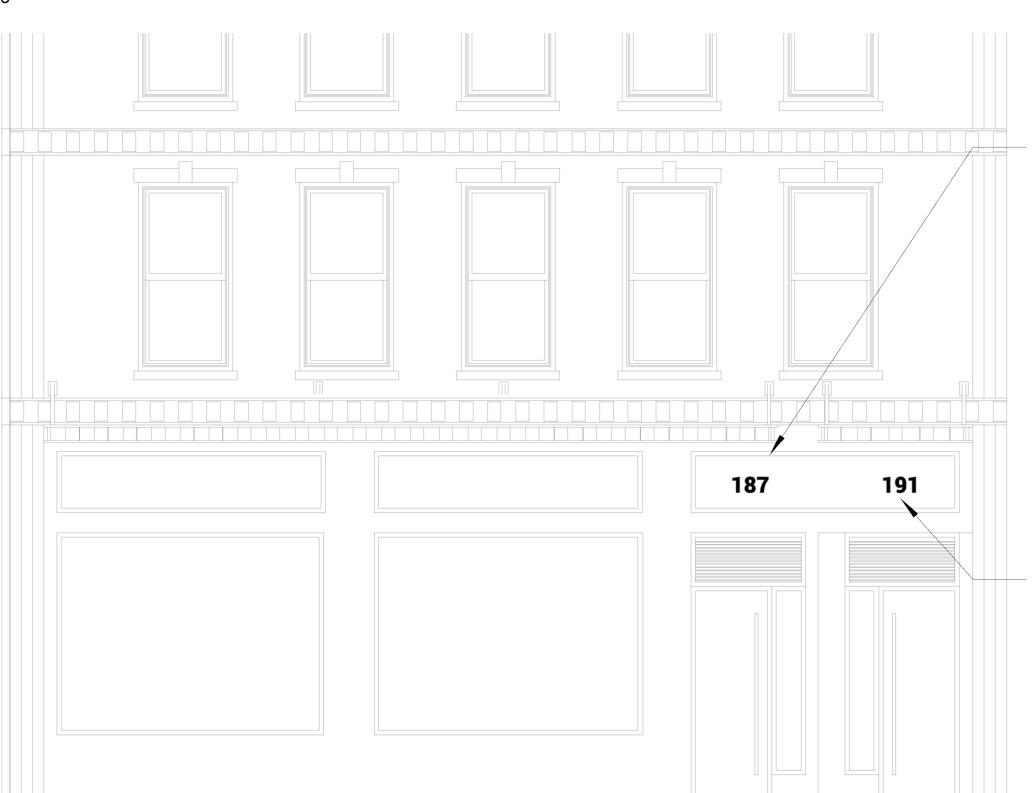

SILVER VINYL STICK ON SINAGE 7" HIGH LAMINATED TO INSIDE OF WINDOW 187 ADDRESS FOR RETAIL SPACE

- SILVER VINYL STICK ON SINAGE 7" HIGH LAMINATED TO INSIDE OF WINDOW 191 ADDRESS FOR **APARTMENT UNITS**



DESIGN GROUP 205 BLACKBURN ROAD SUMMIT, NEW JERSEY 07901 917-689-2729 SLOIKITS@LODESIGNGROUP.COM

BLACK PAINTED METAL CORNICE

IRONSPOT

(VINTAGE

BRICK TRIM

BLACK VELOUR)

This drawing is the property of the professional referenced on this page and is not to be used for any other purpose other than the specific project and site names herein, and cannot be reporduced in any manner without the express written permission from the Professional. PROJECT TEAM

STRUCTURAL MPP ENGINEERS

HARBOR CONSULTANTS

COPYRIGHT NOTICE

MEP ROXBURY ENGINEERING

CONSTRUCTION L2M CONSTRUCTION

CLEAR GLASS DOUBLE HUNG **ISSUE/REVISION RECORD** OPERABLE WINDOW WITH BLACK PAINTED CLAD **FRAME**

RED BRICK FACADE (RED FINE MATTEX)

BLACK PAINTED METAL SLAB EDGE

IRONSPOT BRICK LINTEL (VINTAGE BLACK VELOUR)

> IRONSPOT BRICK SILL (VINTAGE BLACK VELOUR)

BLACK PAINTED METAL CANOPY

DESCRIPTION PLANNING BOARD 01 PLANNING BOARD 01 R01 PLANNING BOARD 01 R02

PROFESSIONAL SEAL/SIGNATURE

LICENSE SCOTT M. LOIKITS AIA NJ LICENSE NO. 21AI02010100 SCOTT M. LOIKITS AIA
PROJECT MANAGER

DRAWN BY

QUALITY CONTROL CLIENT NAME

> 187-191 NORTH **AVENUE URBAN RENEWAL**

LLC.

NORTH AVENUE MIXED USE

187-191 NORTH AVENUE PLAINFIELD, NEW JERSEY 07060

SHEET TITLE MATERIAL ELEVATION

SHEET NUMBER

PB-010

NOT ISSUED FOR CONSTRUCTION