


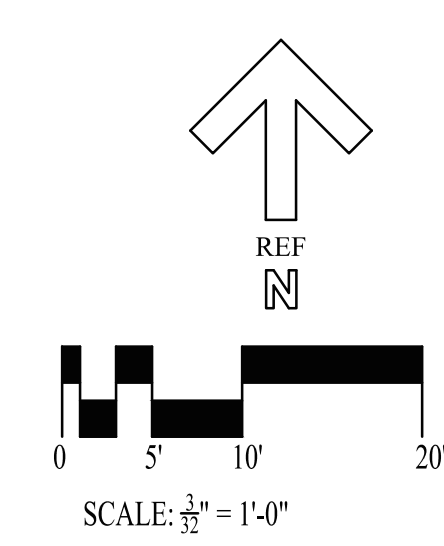


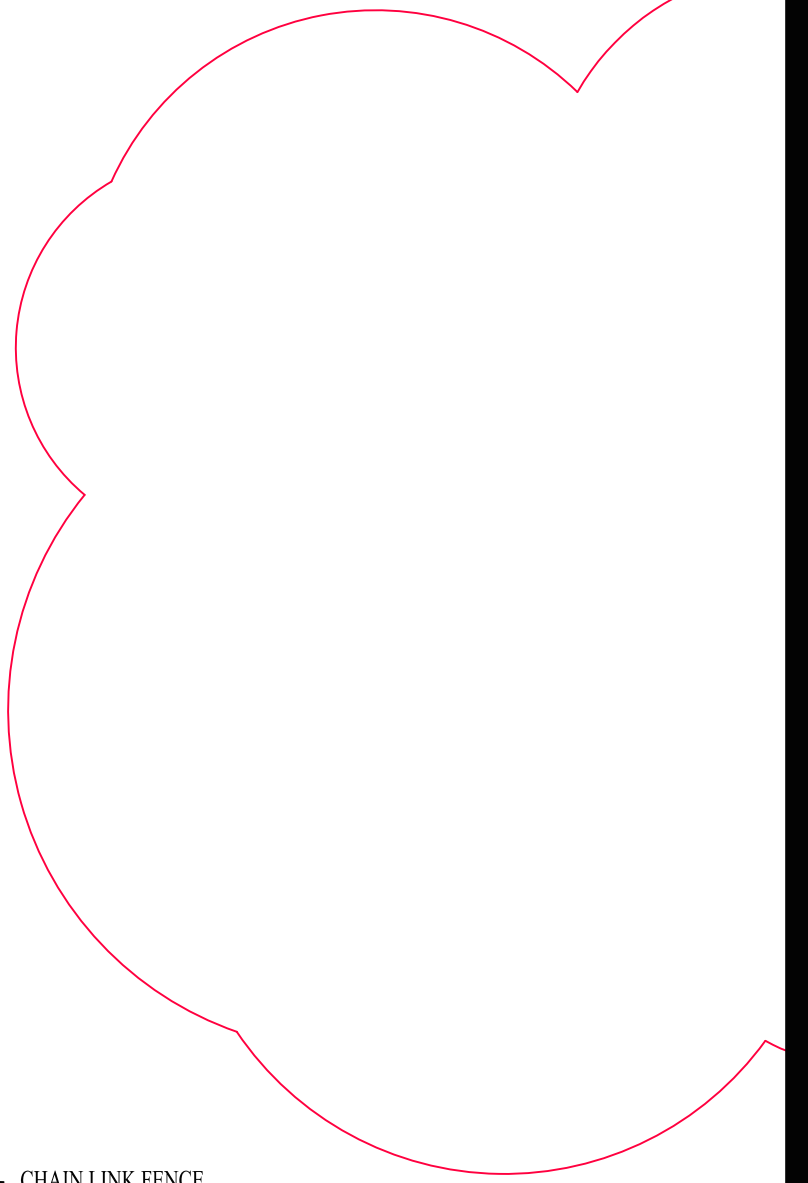


1 LOWER GARAGE FLOOR PLAN

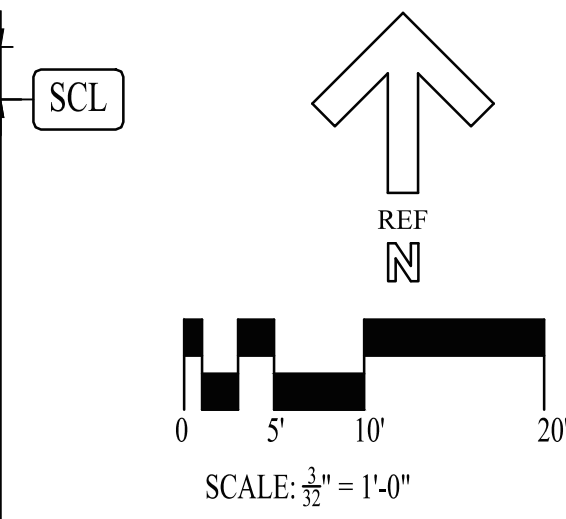

UPPER GARAGE FLOOR PLAN

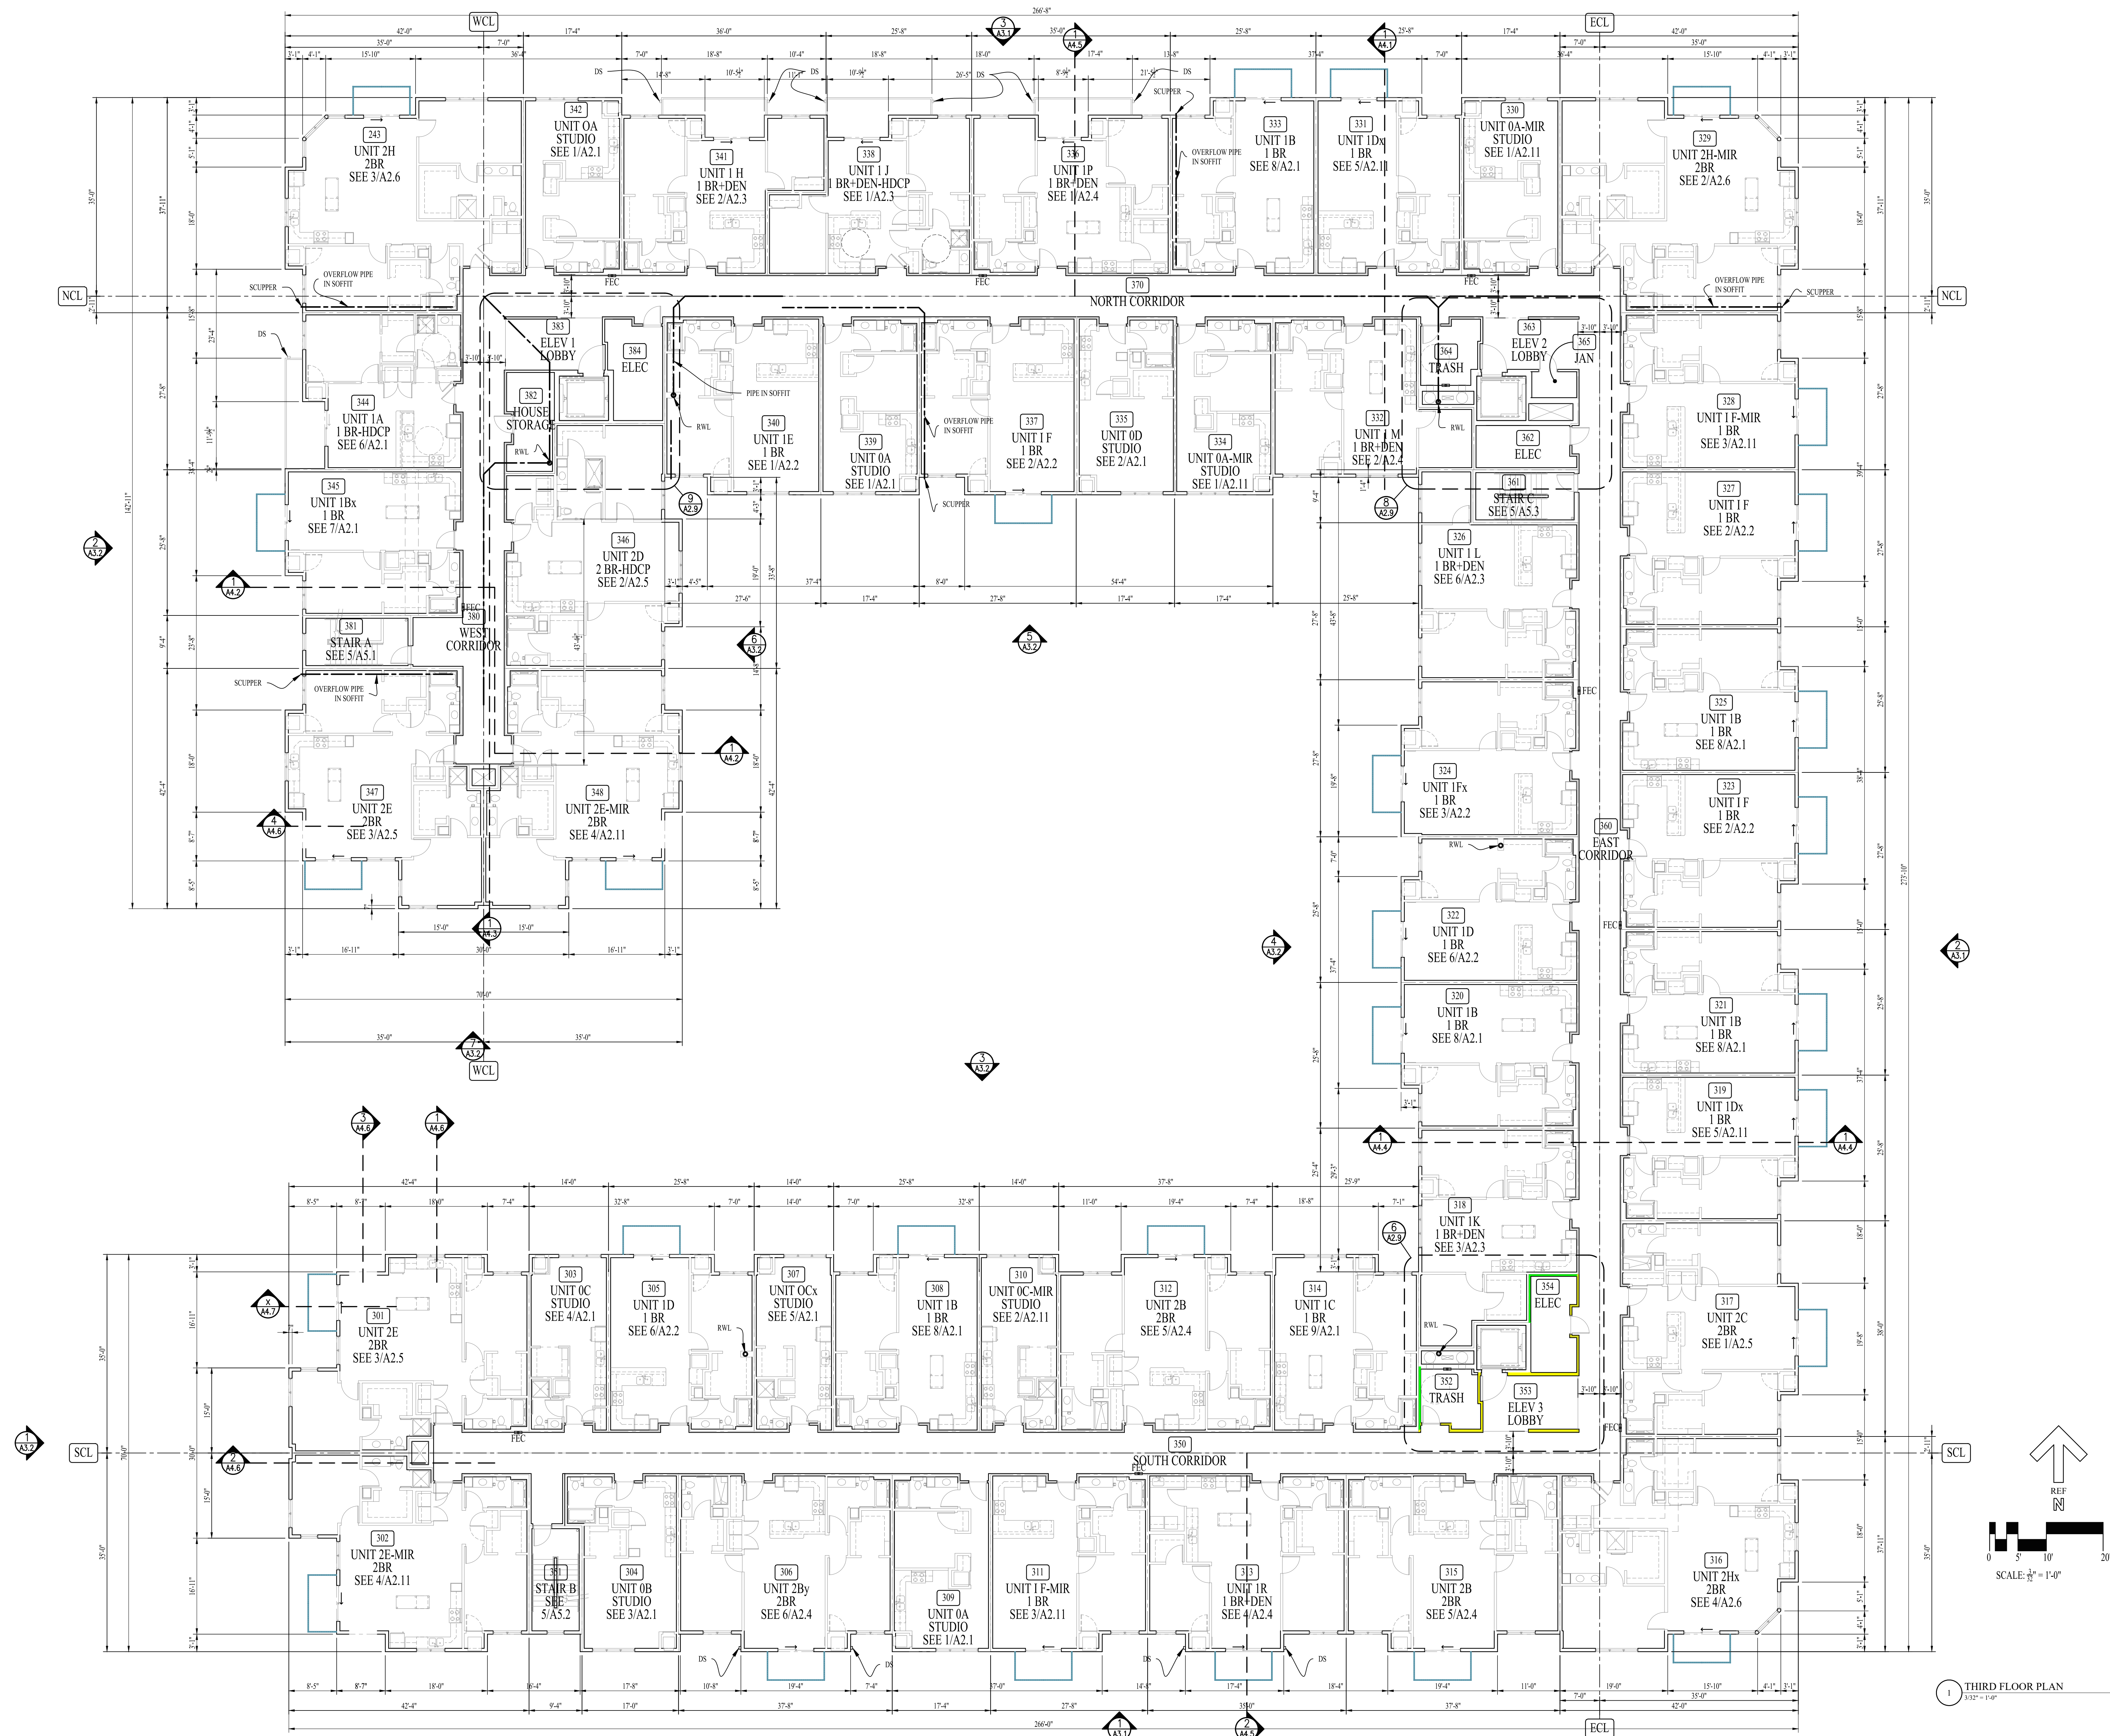


1 THIRD FLOOR PLAN
3/32" = 1'-0"

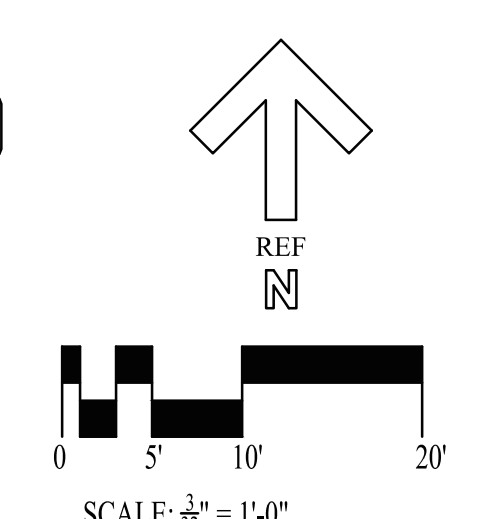

SHEET NO.


A1.6

COPYRIGHT © 2019

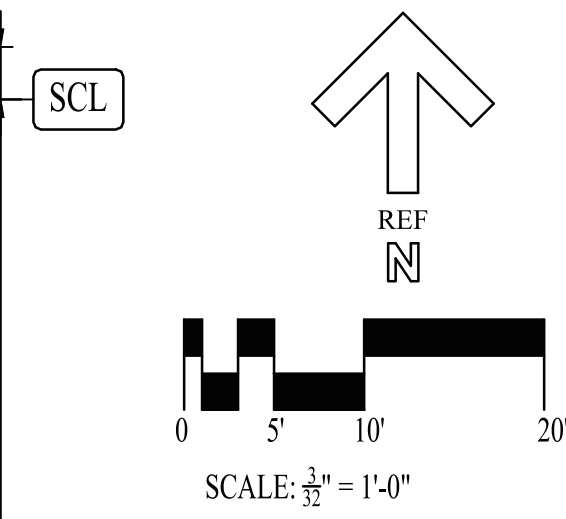

SHEET NO.

A1.7

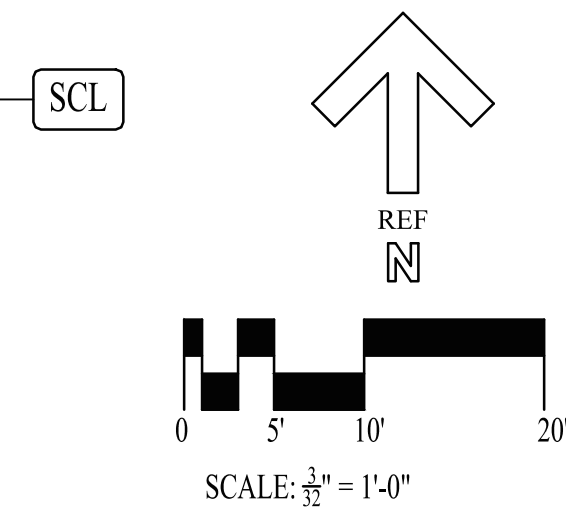

UPPER ROOF PLAN