



DETAIL

REPLACE MANHOLE CASTING & RINGS
NO SCALE

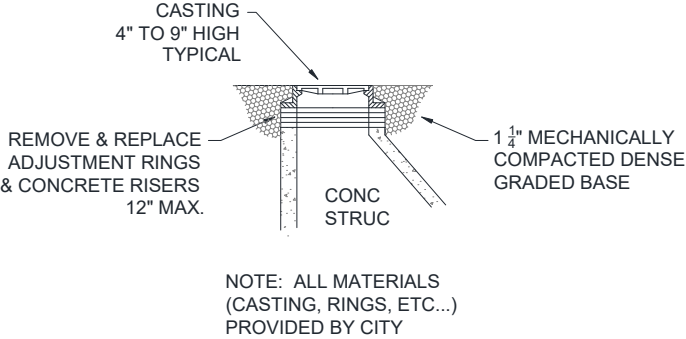


DETAIL

REPLACE VALVE STEM TOP
NO SCALE

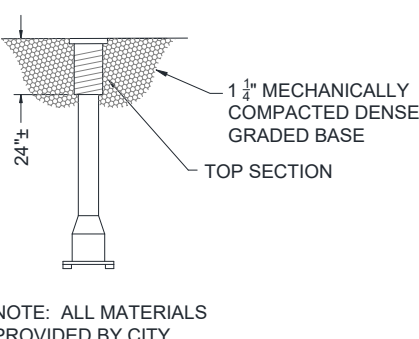



DETAIL

SIDEWALK LAWN RESTORATION
NO SCALE

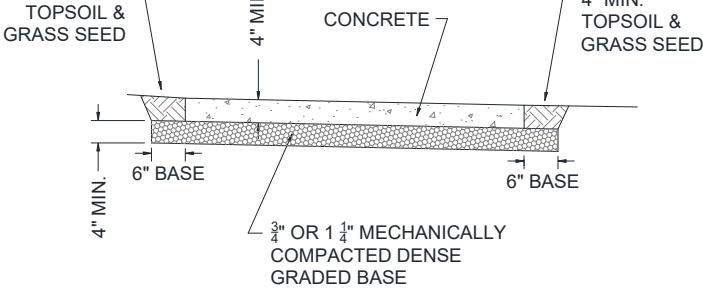


DETAIL

CURB LAWN & ROAD BASE RESTORATION
NO SCALE

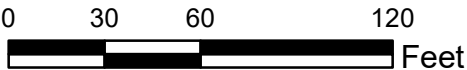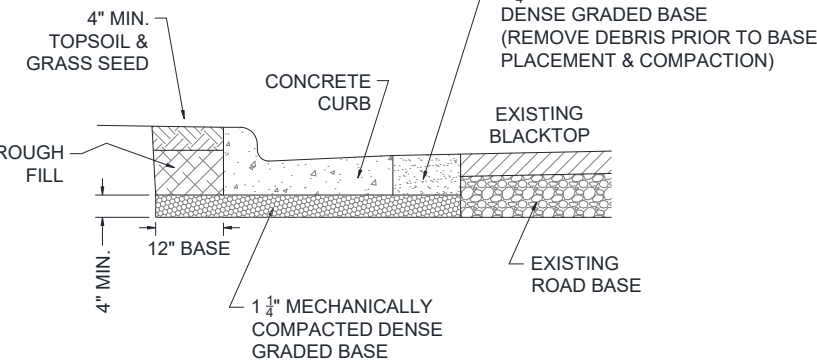


S NEENAH AVE



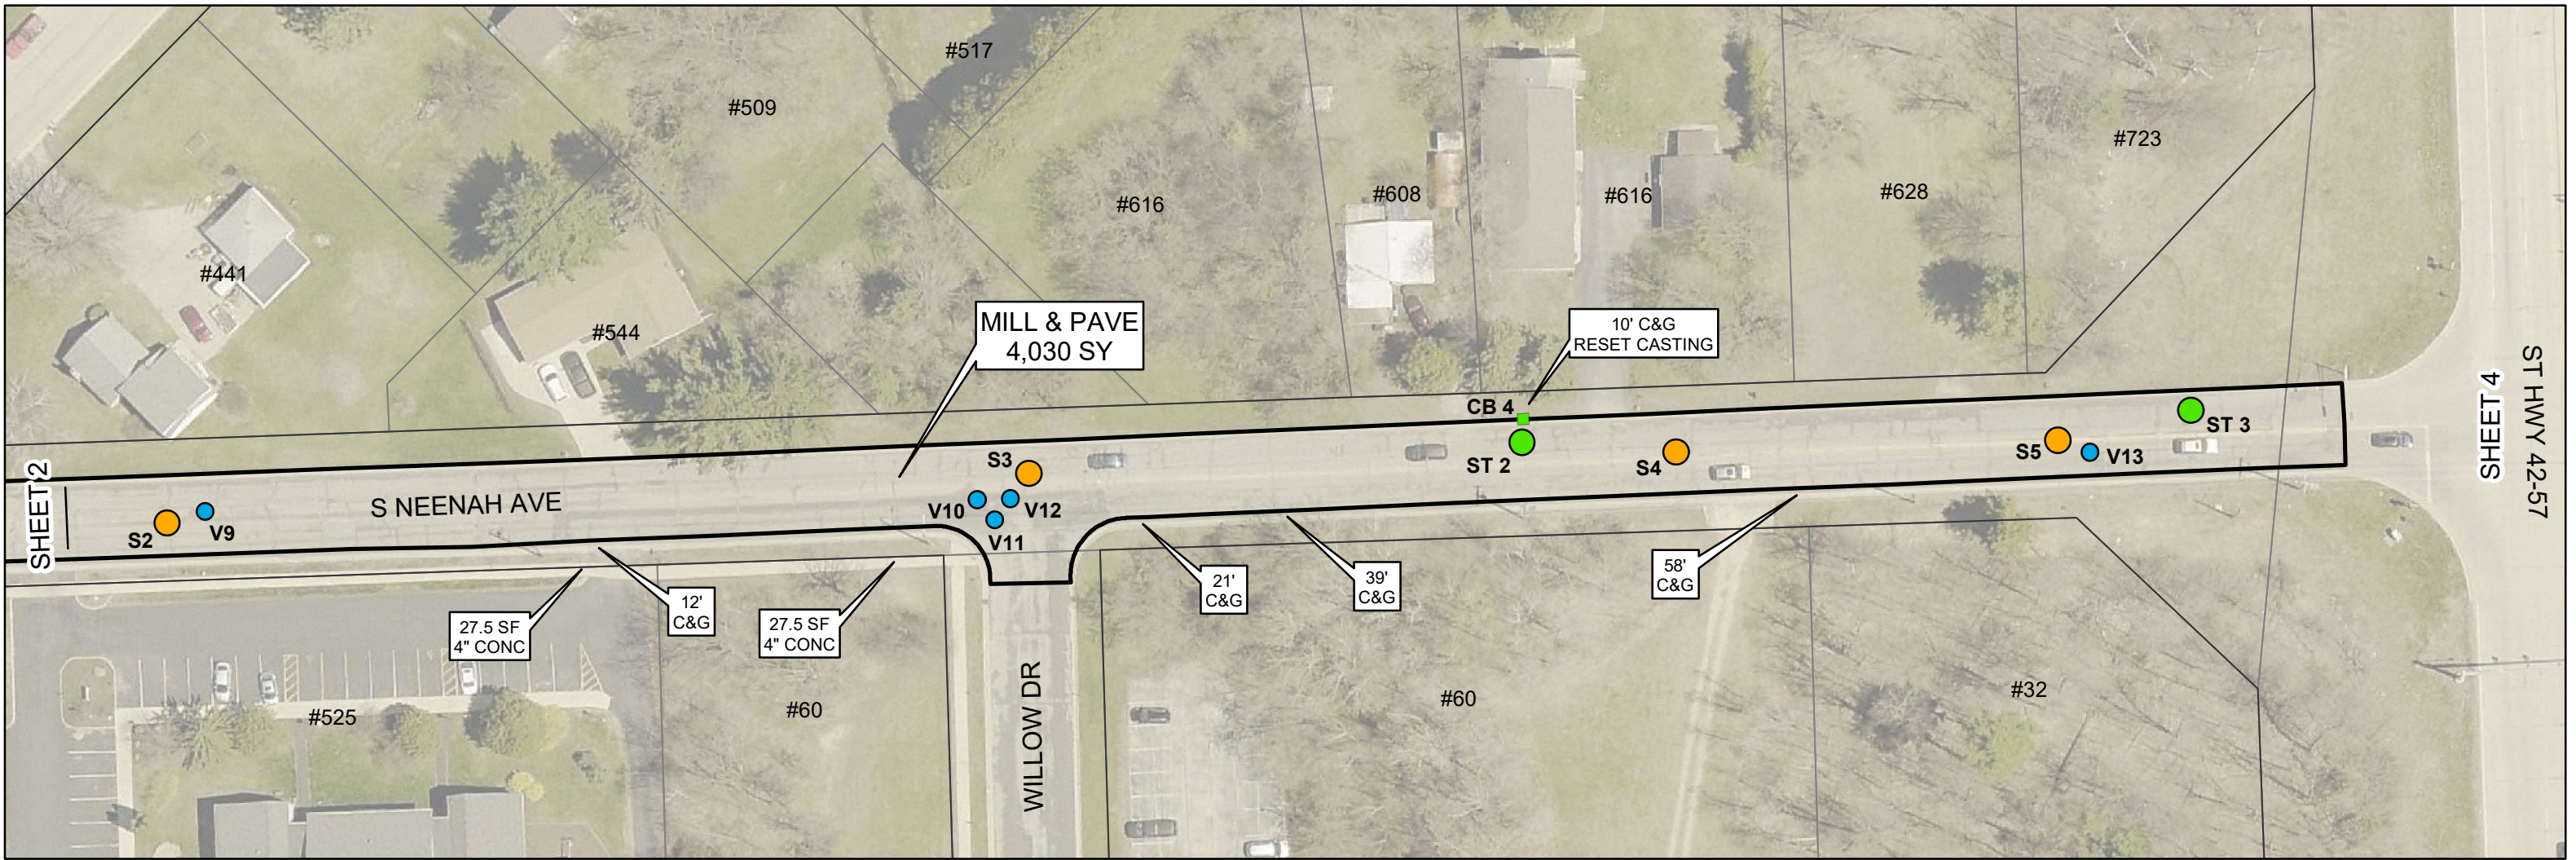


DETAIL

REPLACE MANHOLE CASTING & RINGS
NO SCALE

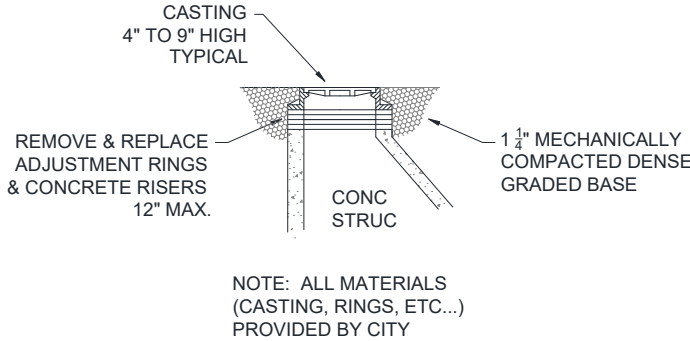


DETAIL

REPLACE VALVE STEM TOP
NO SCALE

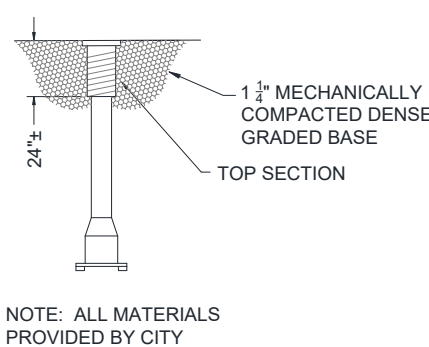



DETAIL

SIDEWALK LAWN RESTORATION
NO SCALE

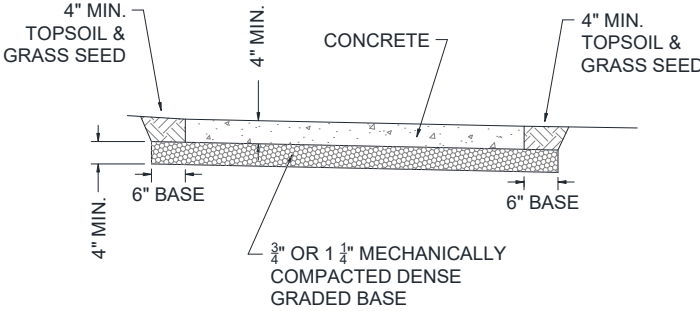







DETAIL

CURB LAWN & ROAD BASE RESTORATION
NO SCALE

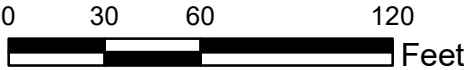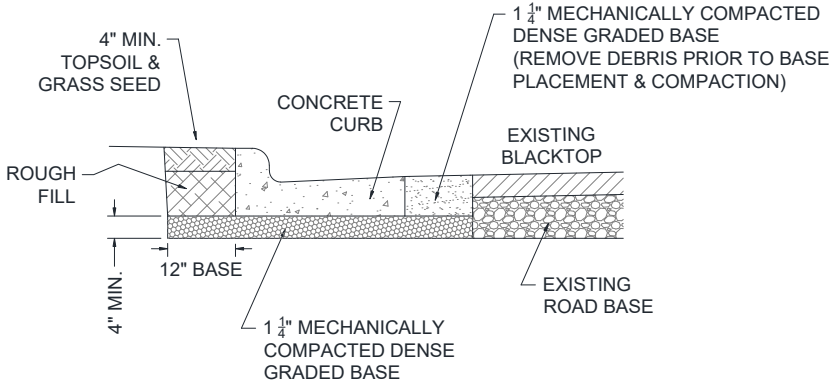







S NEENAH AVE



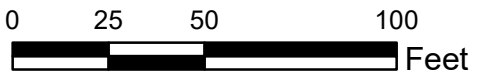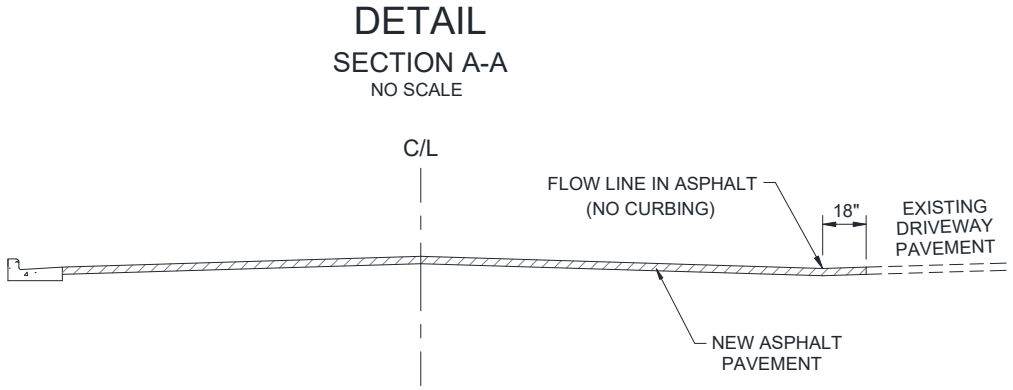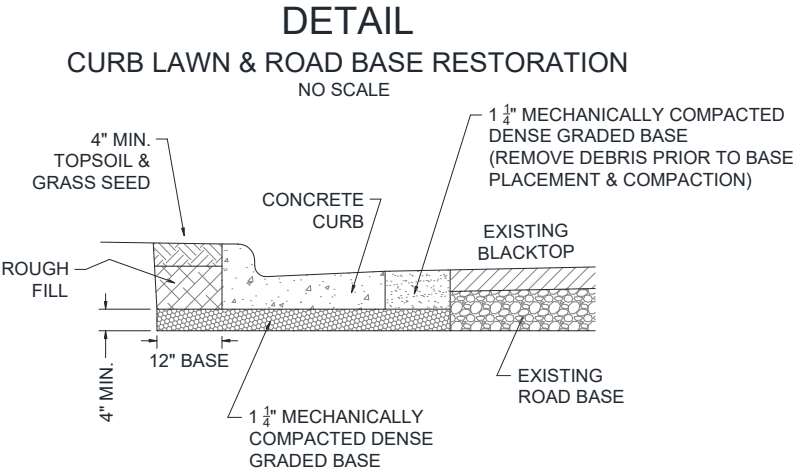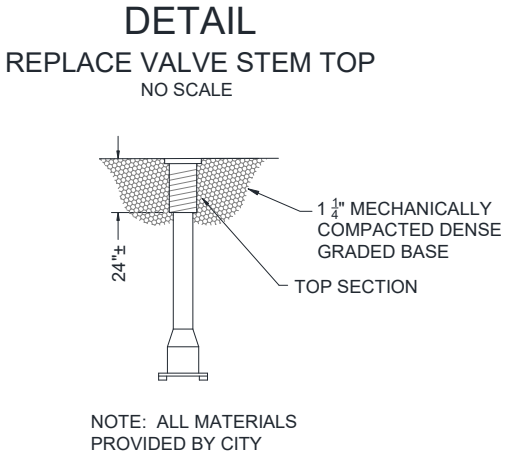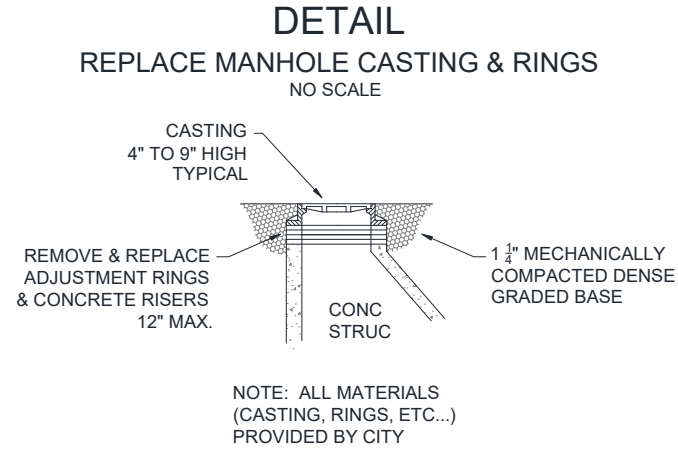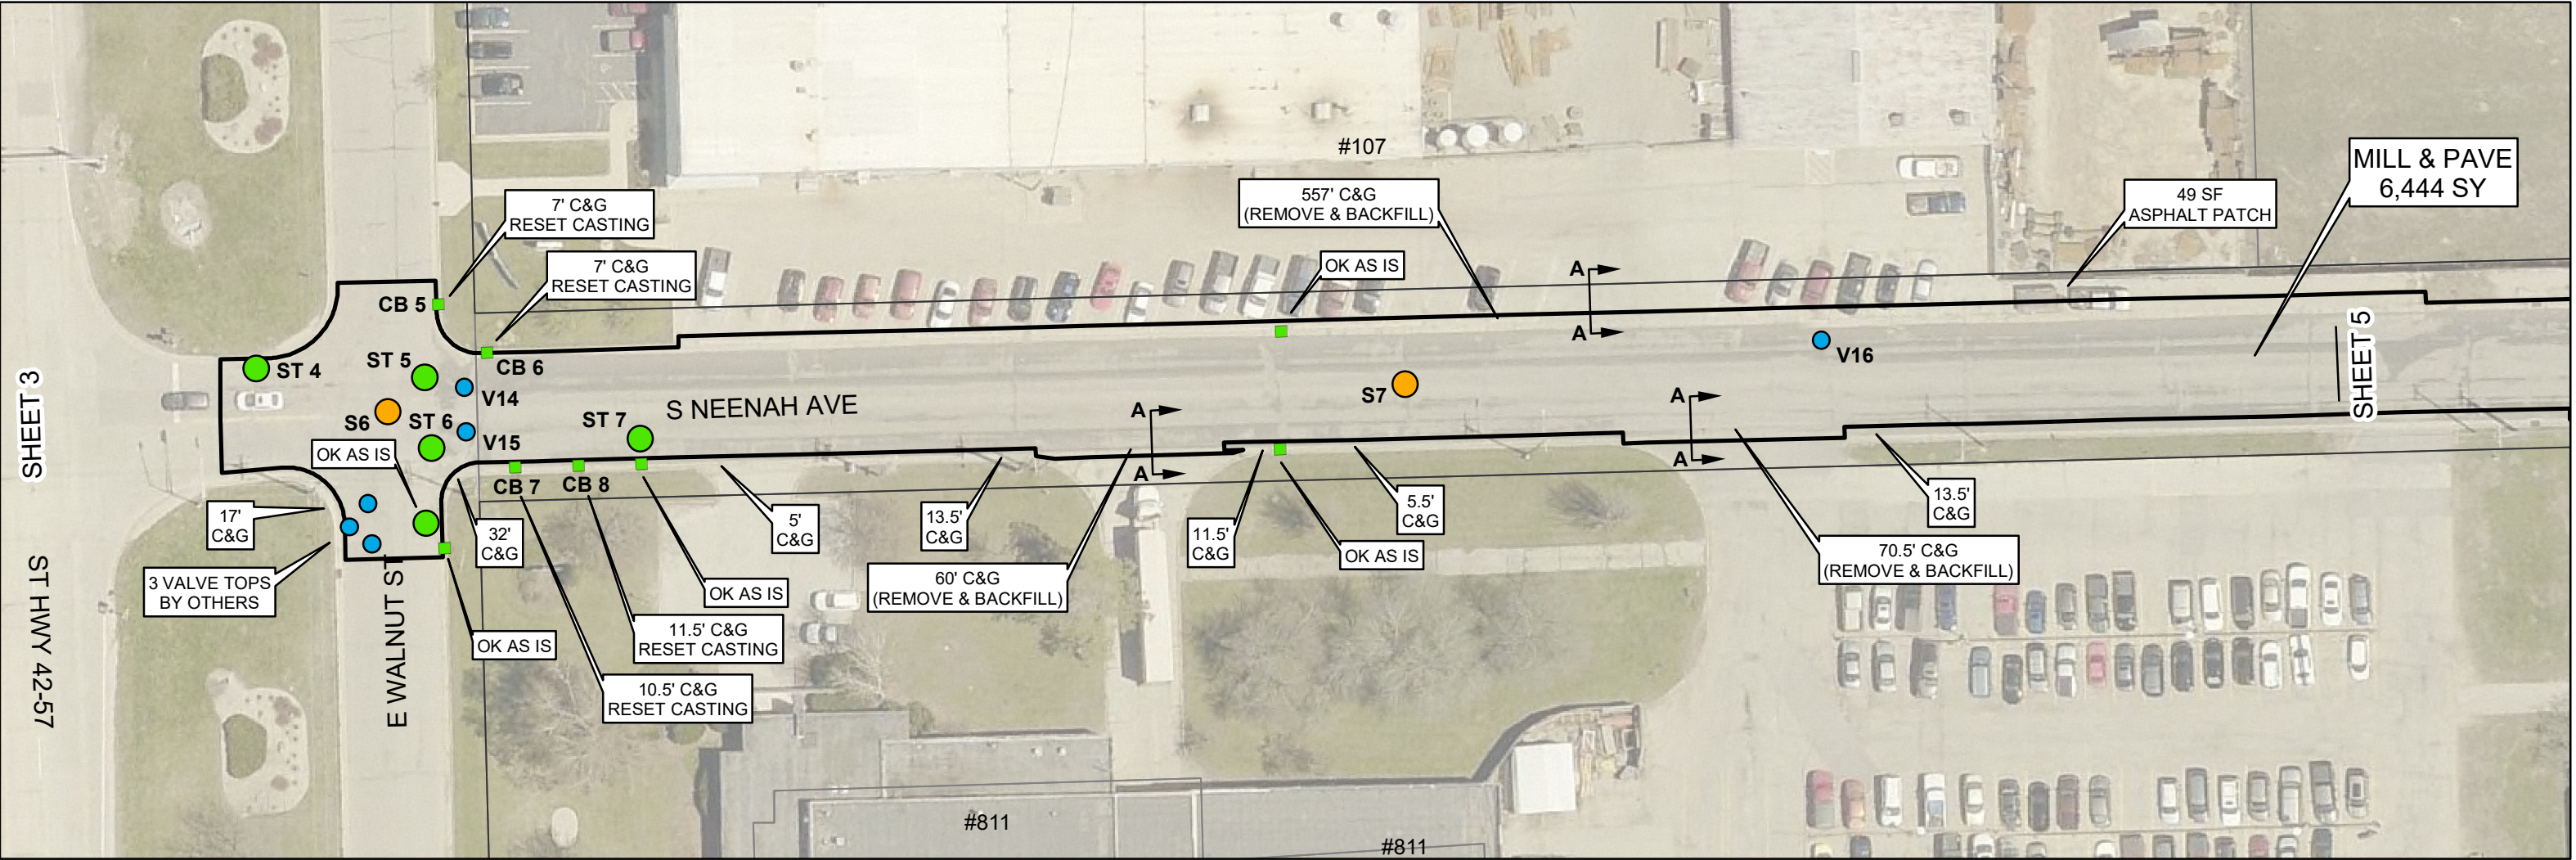


S NEENAH AVE



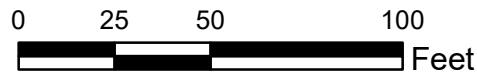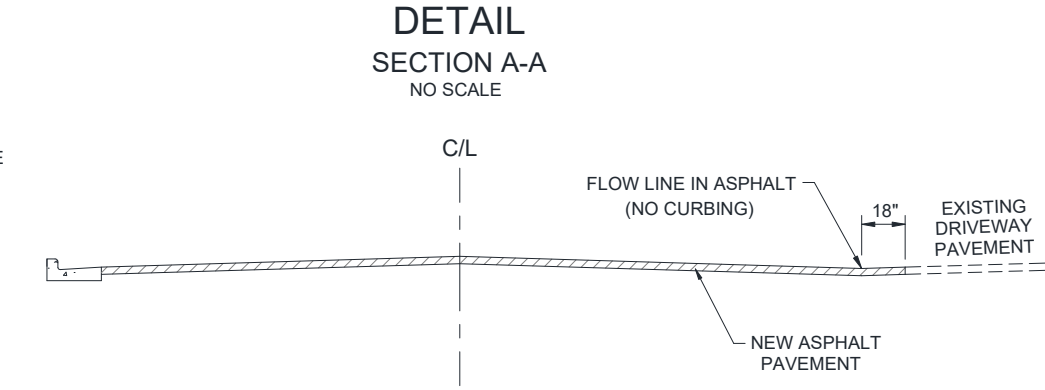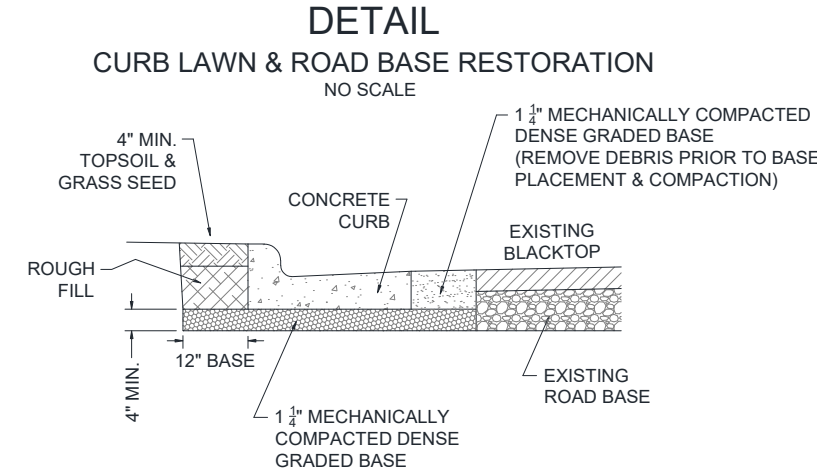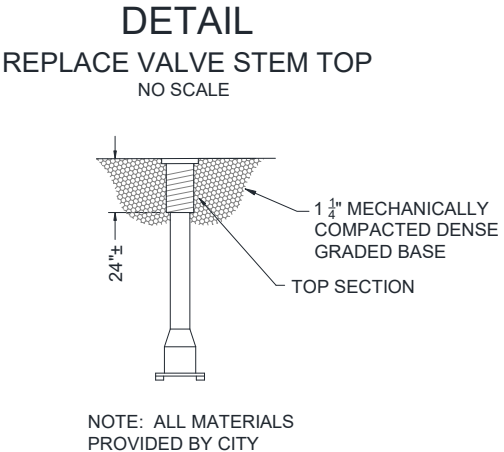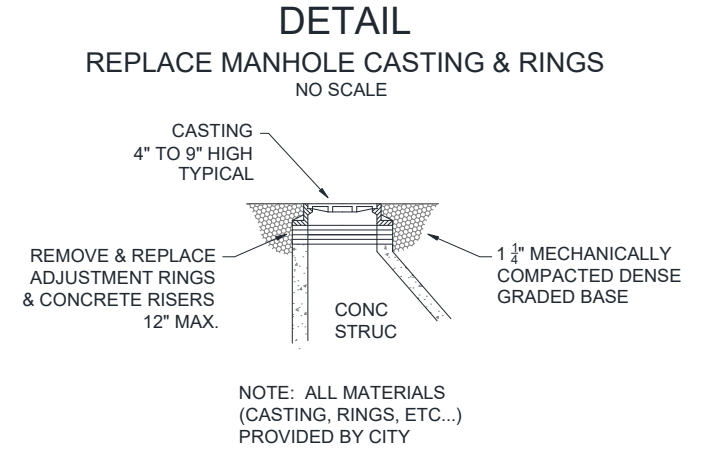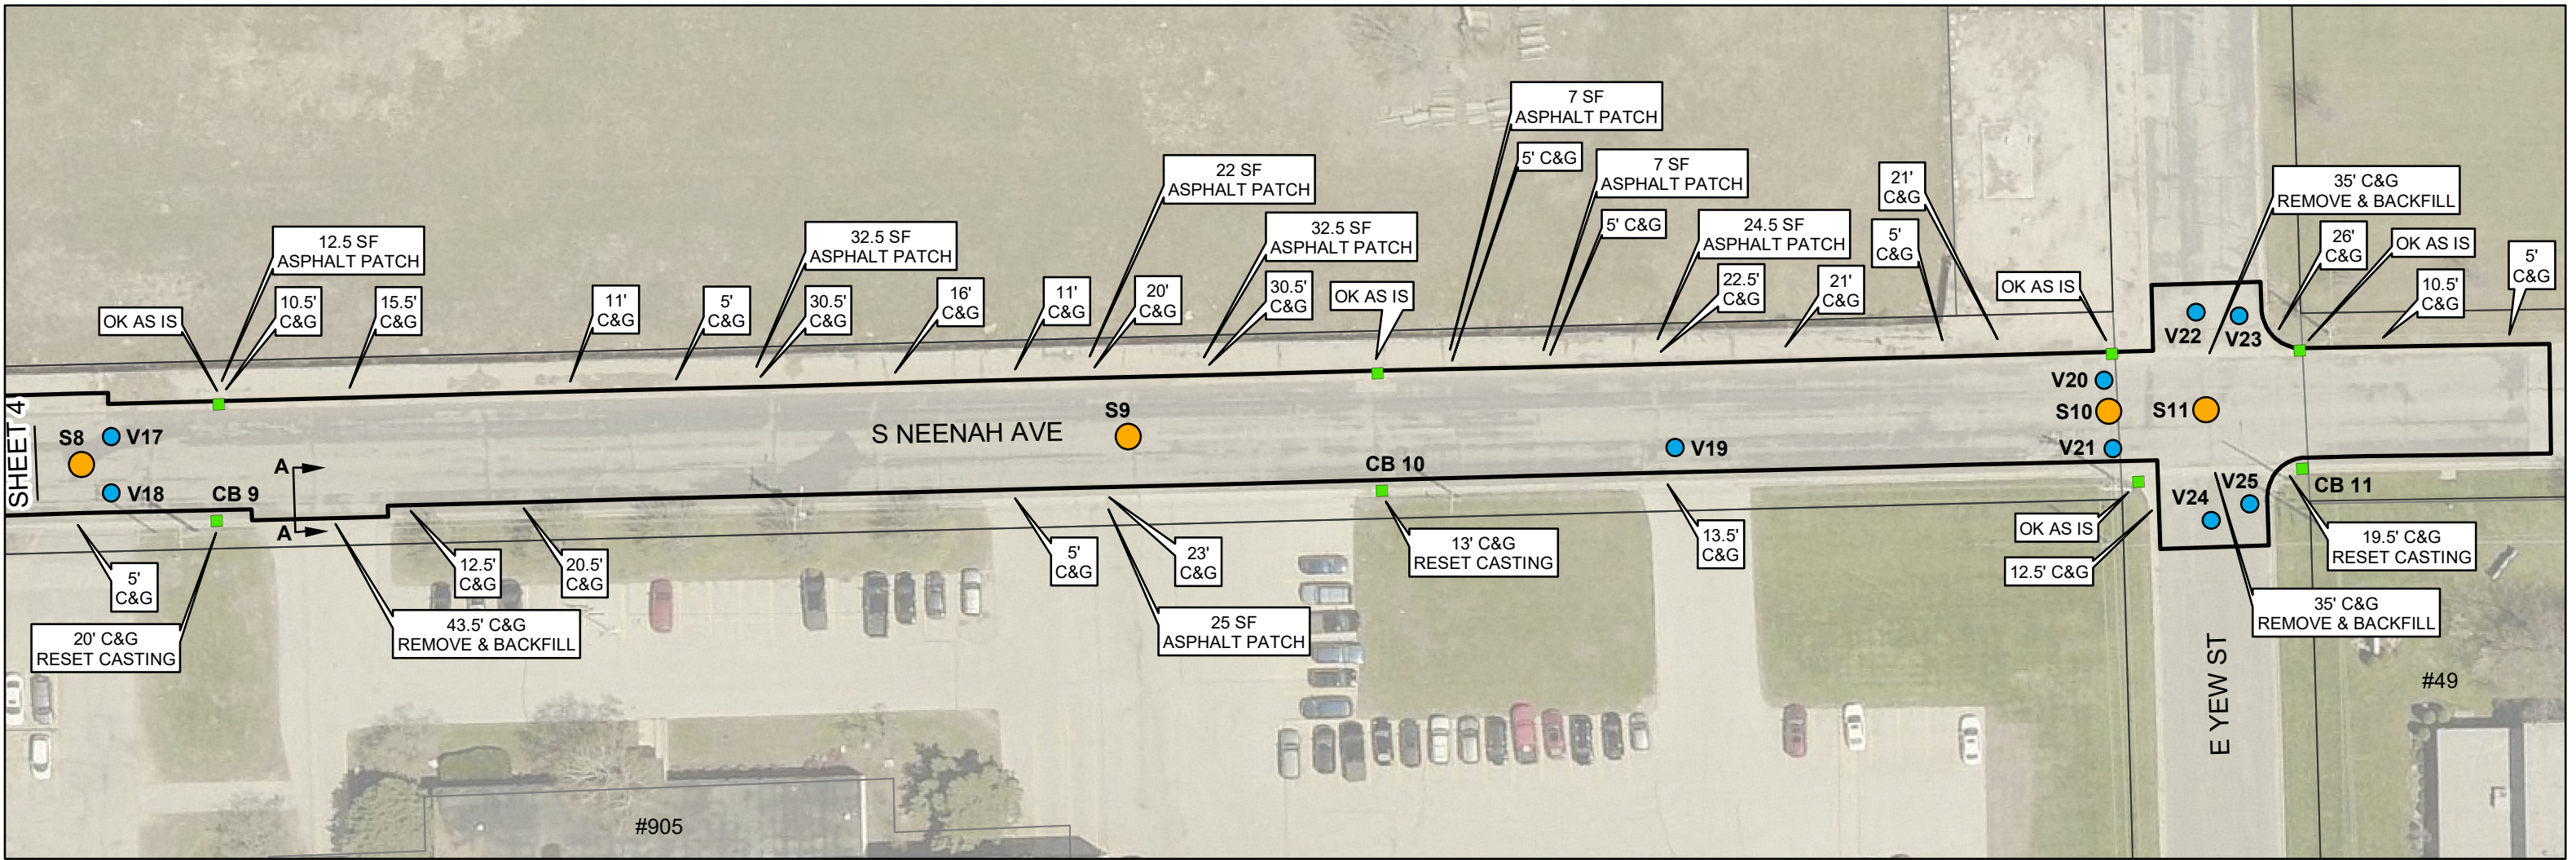


S NEENAH AVE



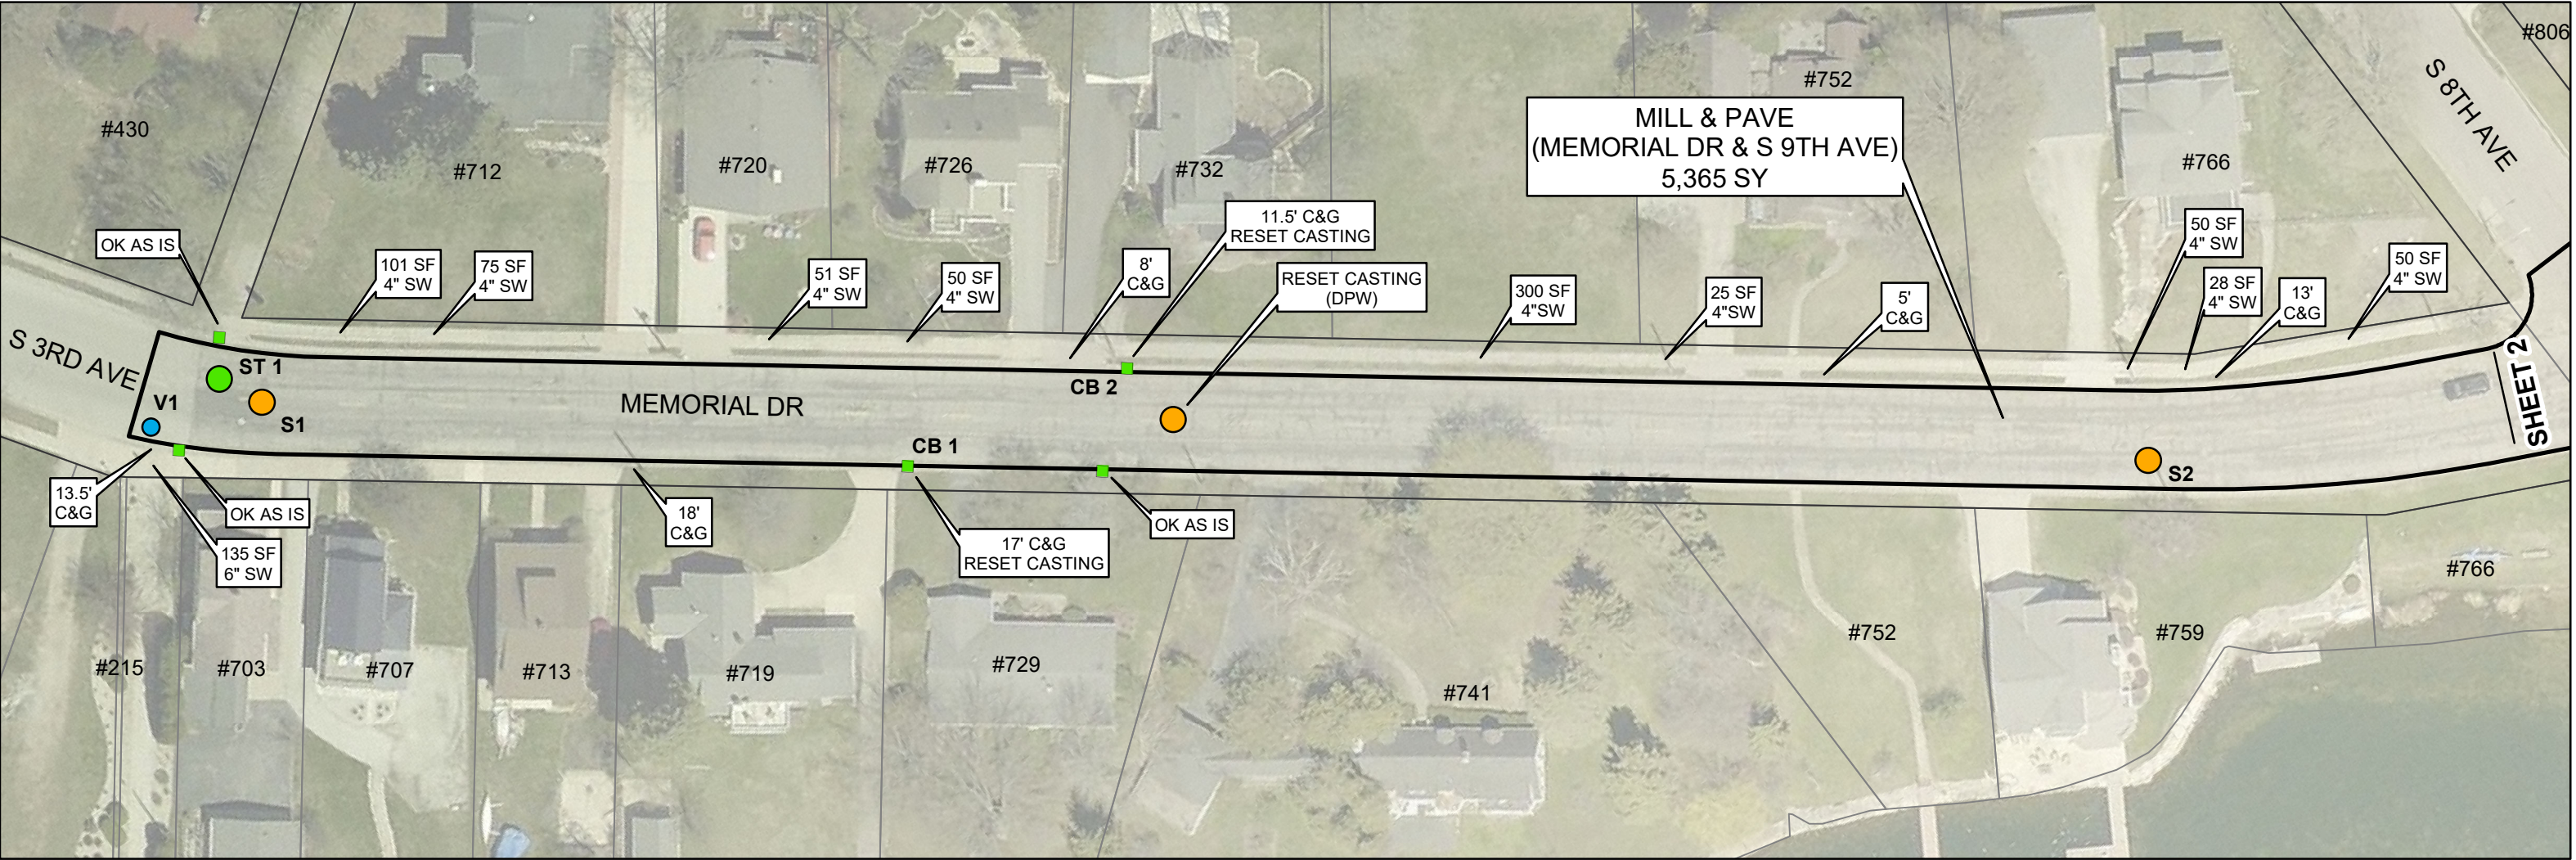


DETAIL

REPLACE MANHOLE CASTING & RINGS
NO SCALE

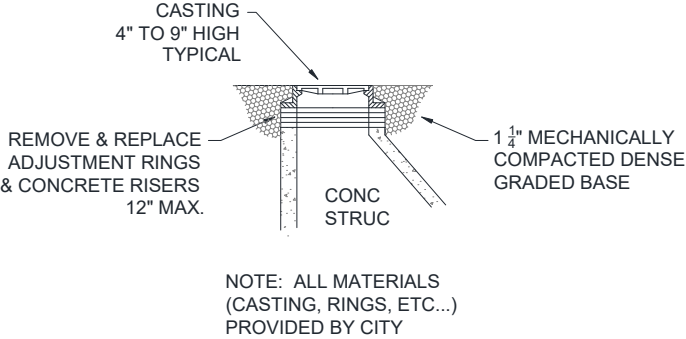


DETAIL

REPLACE VALVE STEM TOP
NO SCALE

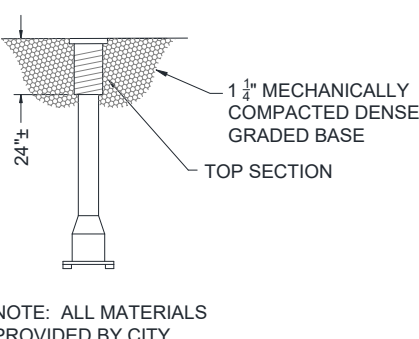



DETAIL

SIDEWALK LAWN RESTORATION
NO SCALE

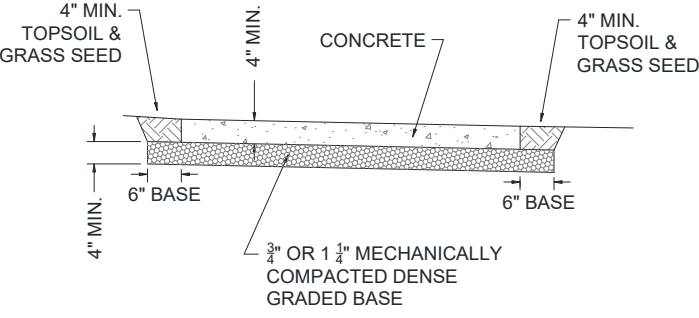


DETAIL

CURB LAWN & ROAD BASE RESTORATION
NO SCALE

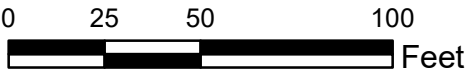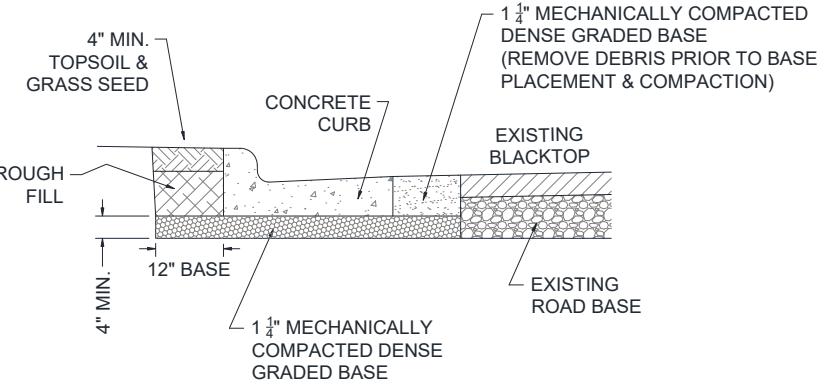


MEMORIAL DR & S 9TH AVE




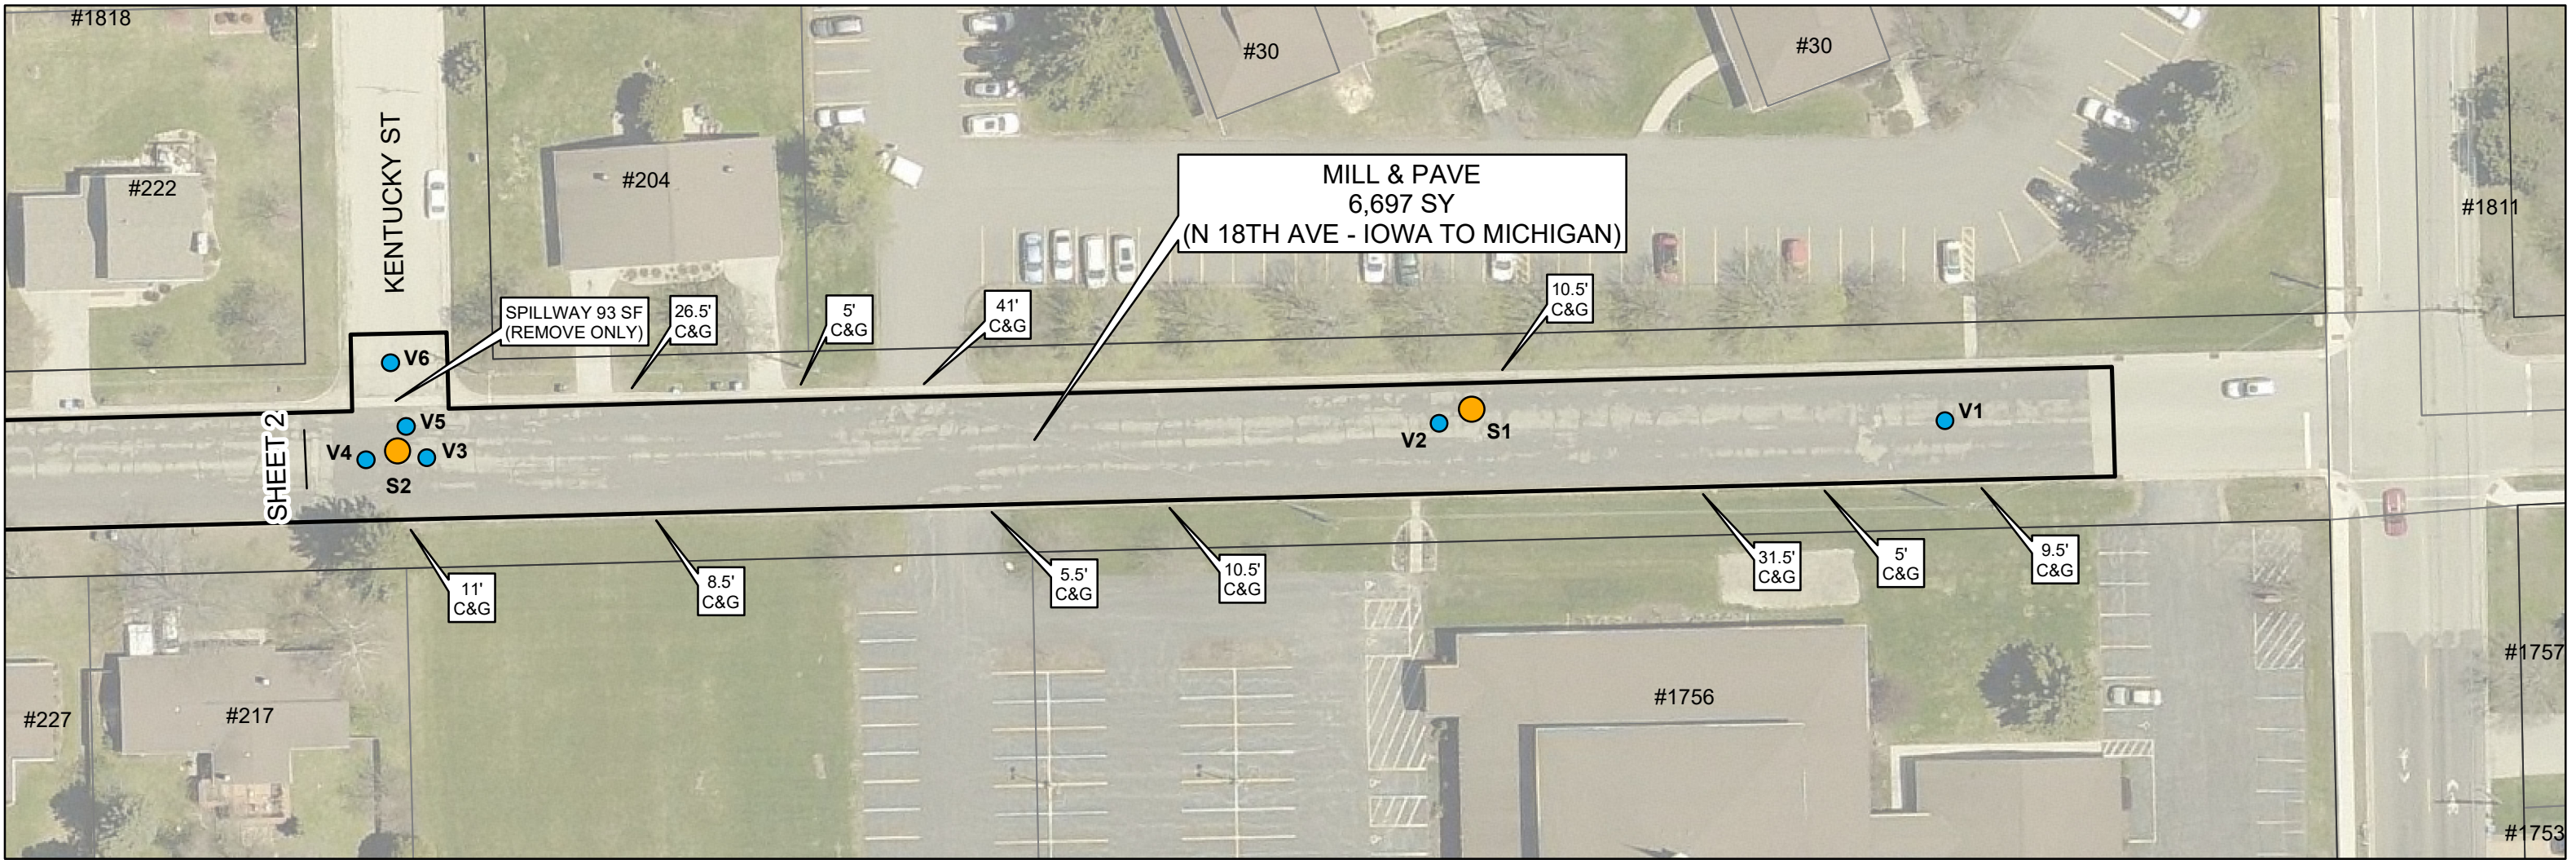



DETAIL
REPLACE MANHOLE CASTING & RINGS
NO SCALE

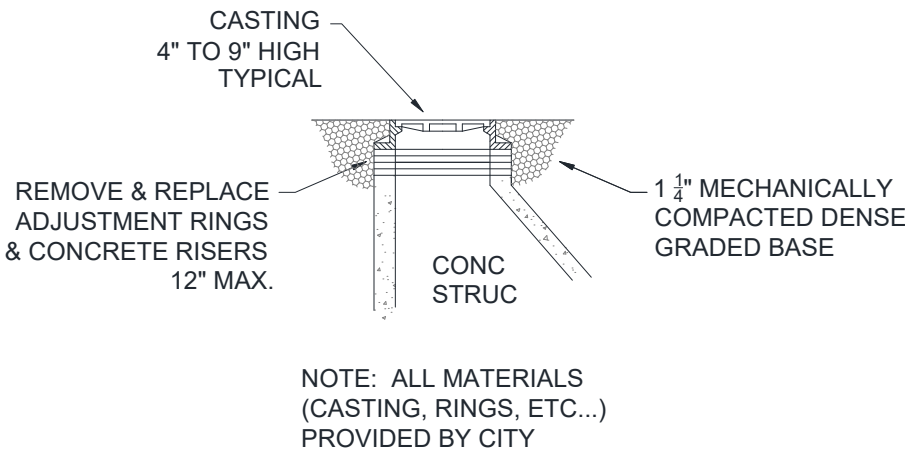

DETAIL
REPLACE VALVE STEM TOP
NO SCALE

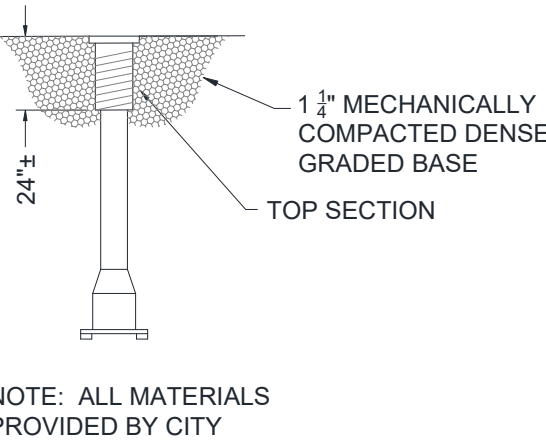


DETAIL
CURB LAWN & ROAD BASE RESTORATION
NO SCALE

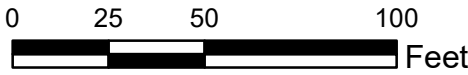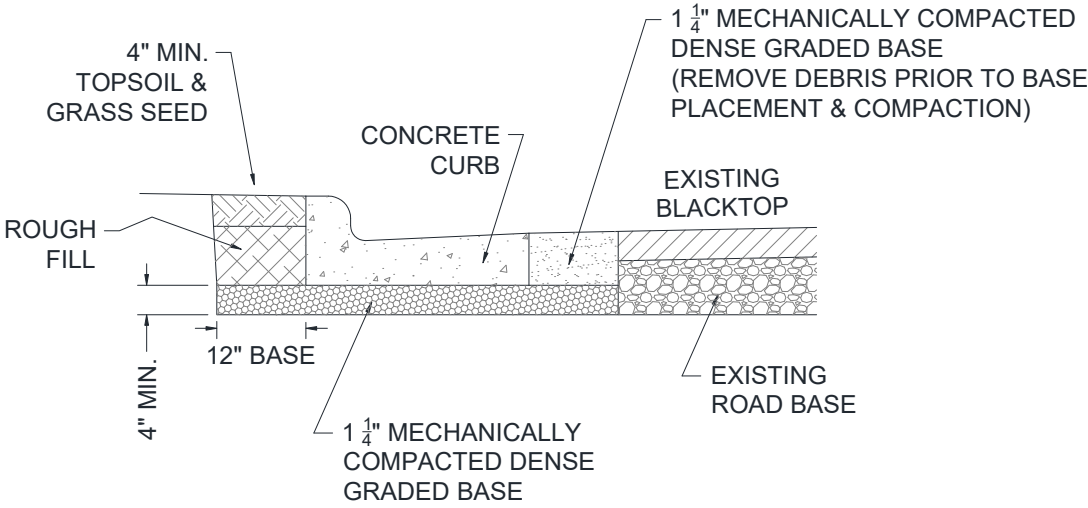


N 18TH AVE
(MICHIGAN ST TO IOWA ST)




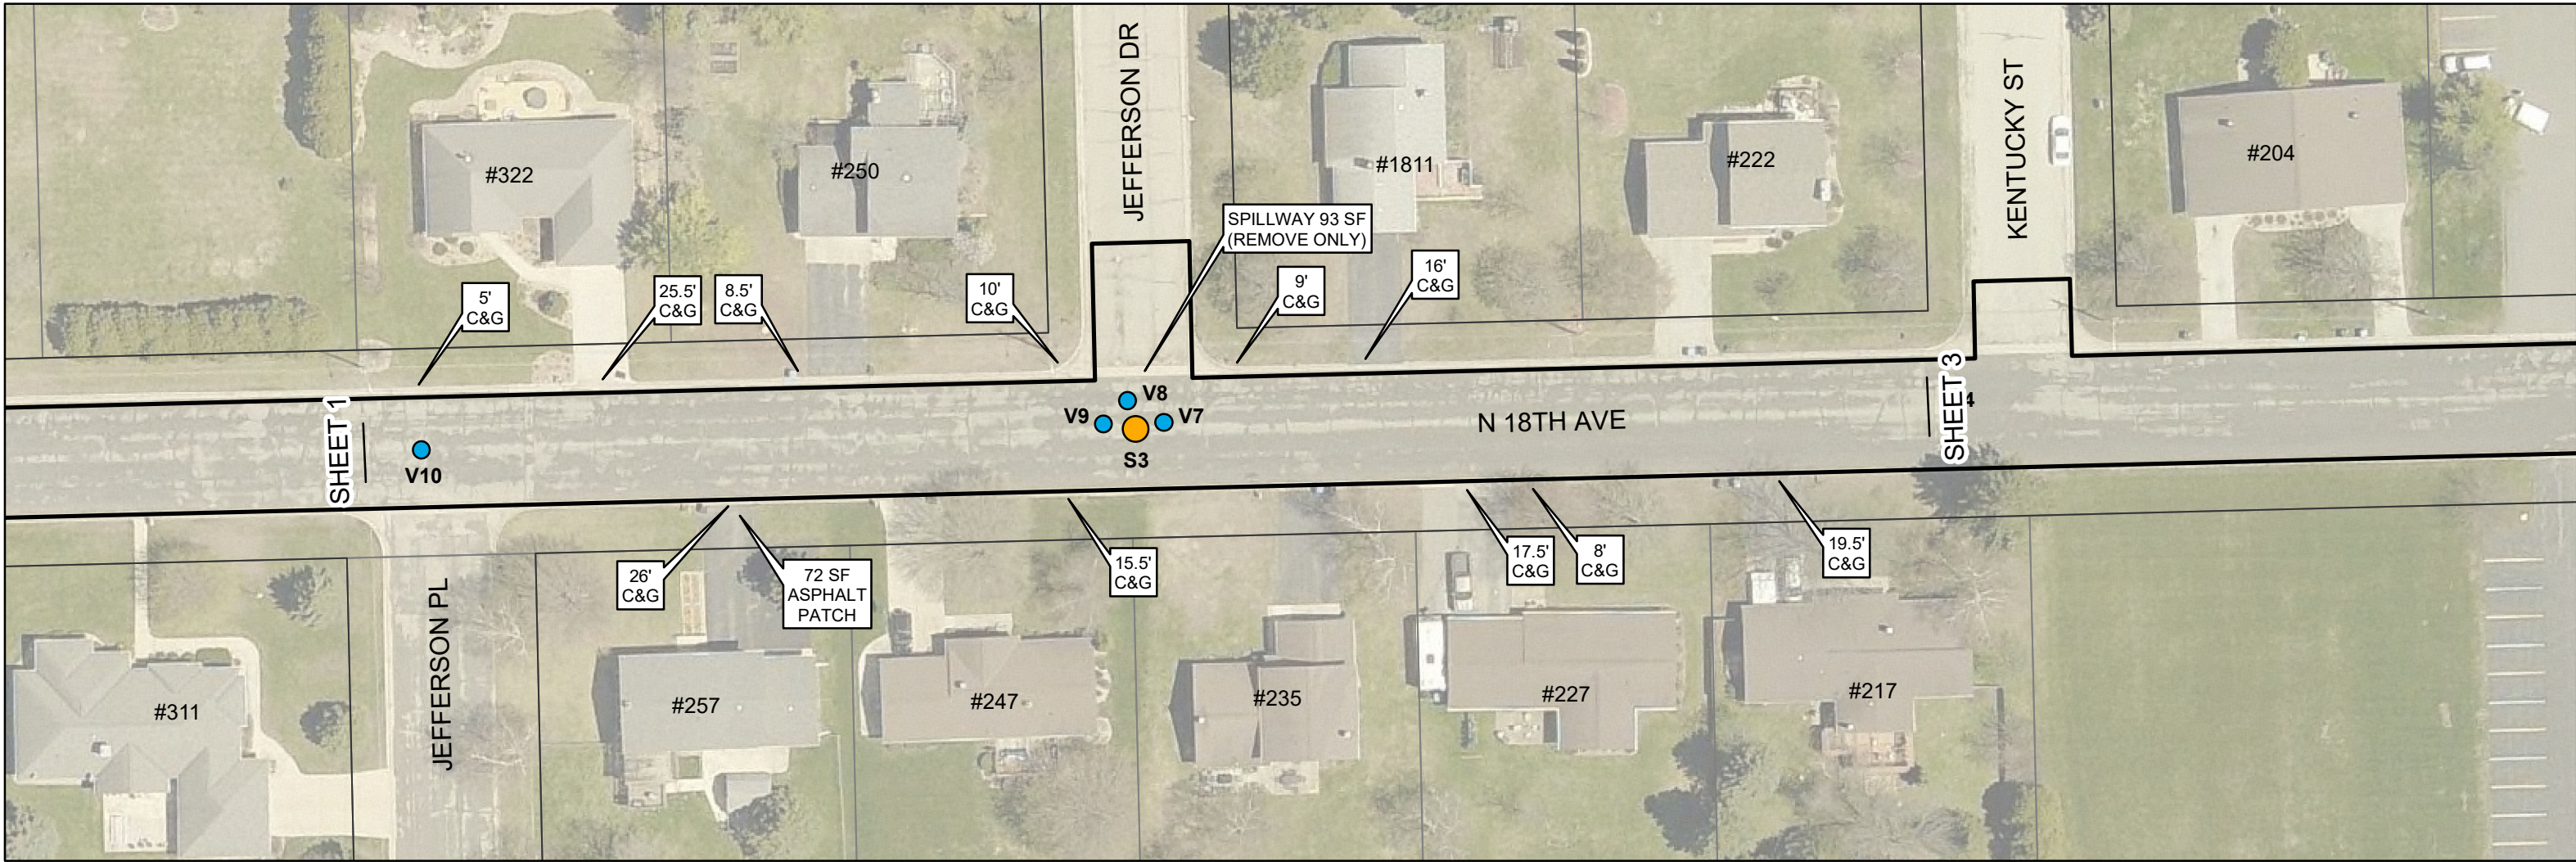



DETAIL
REPLACE MANHOLE CASTING & RINGS
NO SCALE

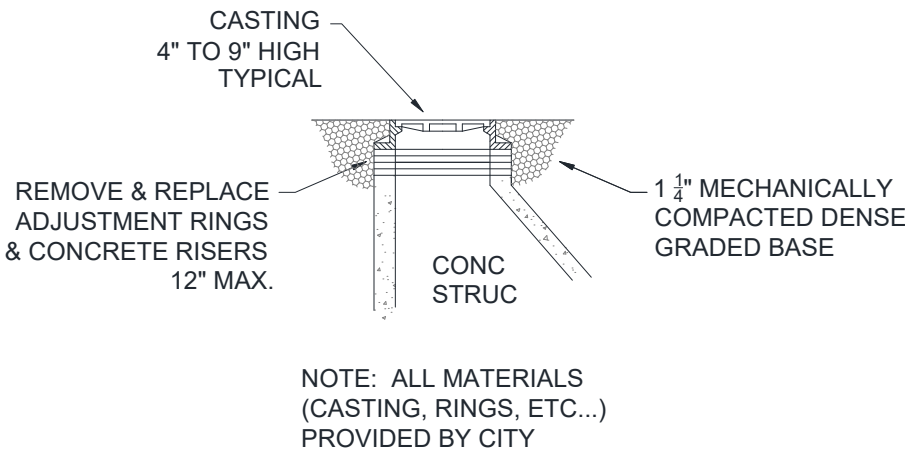

DETAIL
REPLACE VALVE STEM TOP
NO SCALE

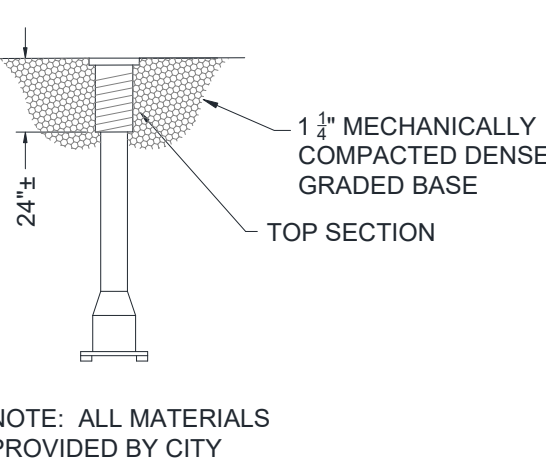


DETAIL
CURB LAWN & ROAD BASE RESTORATION
NO SCALE

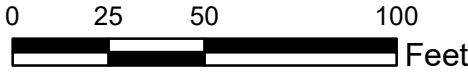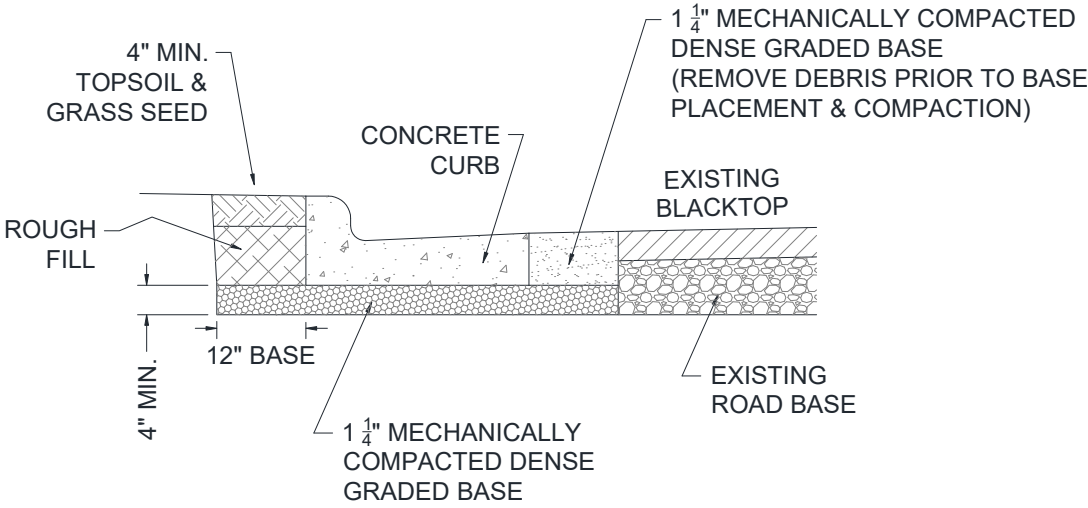


N 18TH AVE
(MICHIGAN ST TO IOWA ST)




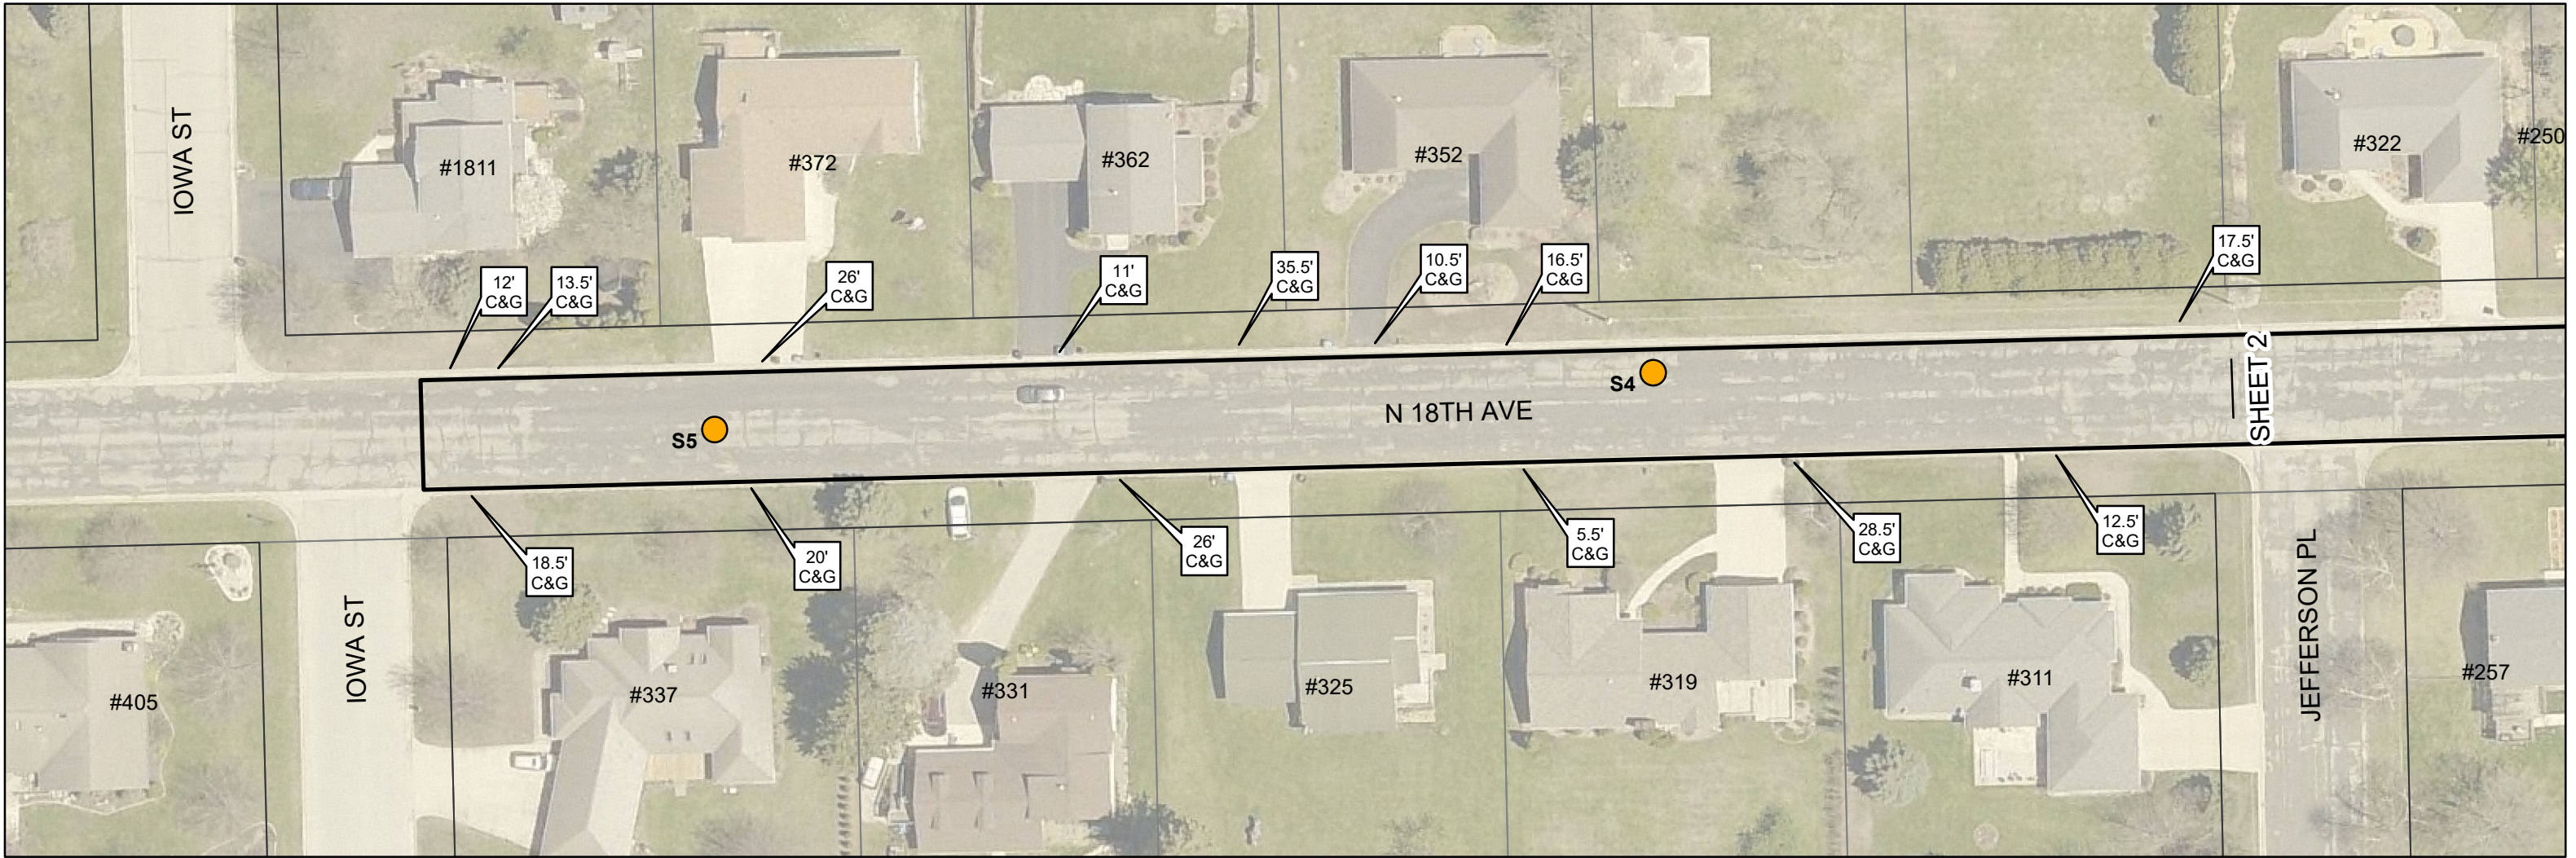



DETAIL
REPLACE MANHOLE CASTING & RINGS
NO SCALE

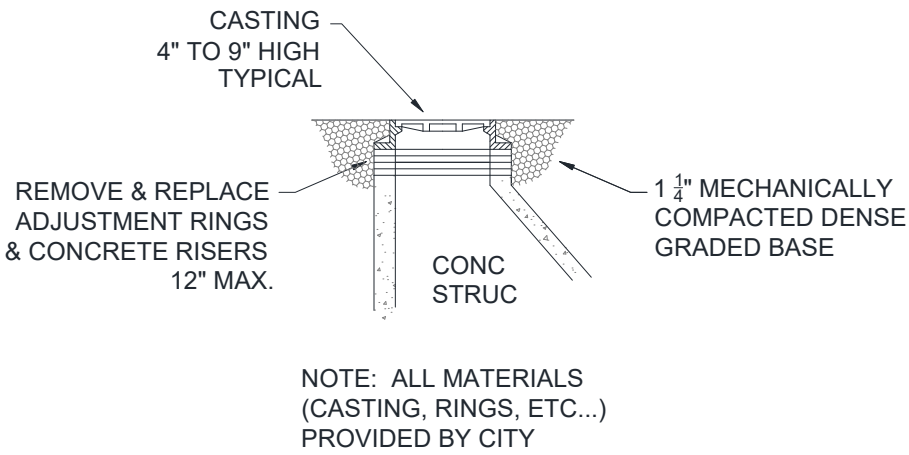

DETAIL
REPLACE VALVE STEM TOP
NO SCALE

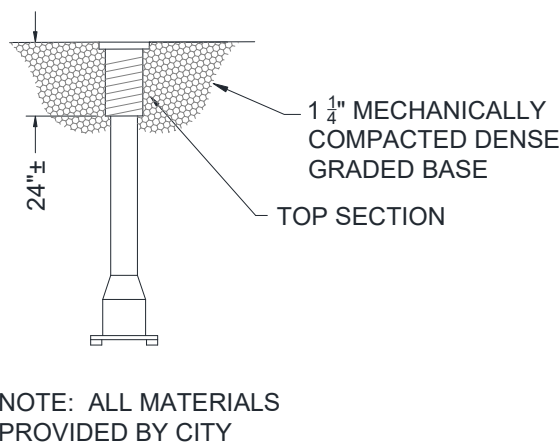


DETAIL
CURB LAWN & ROAD BASE RESTORATION
NO SCALE

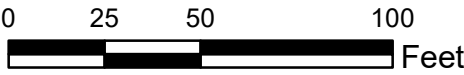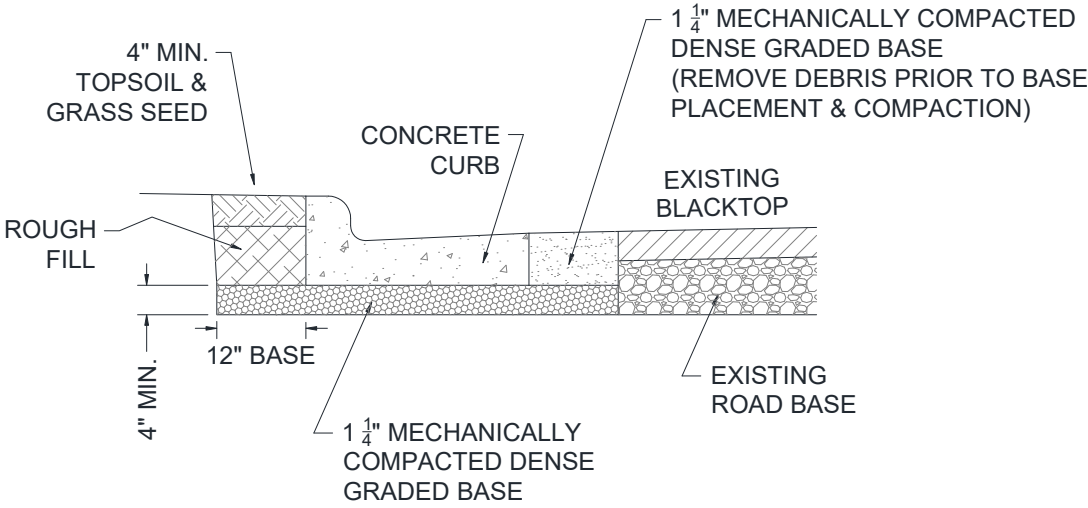


N 18TH AVE
(MICHIGAN ST TO IOWA ST)





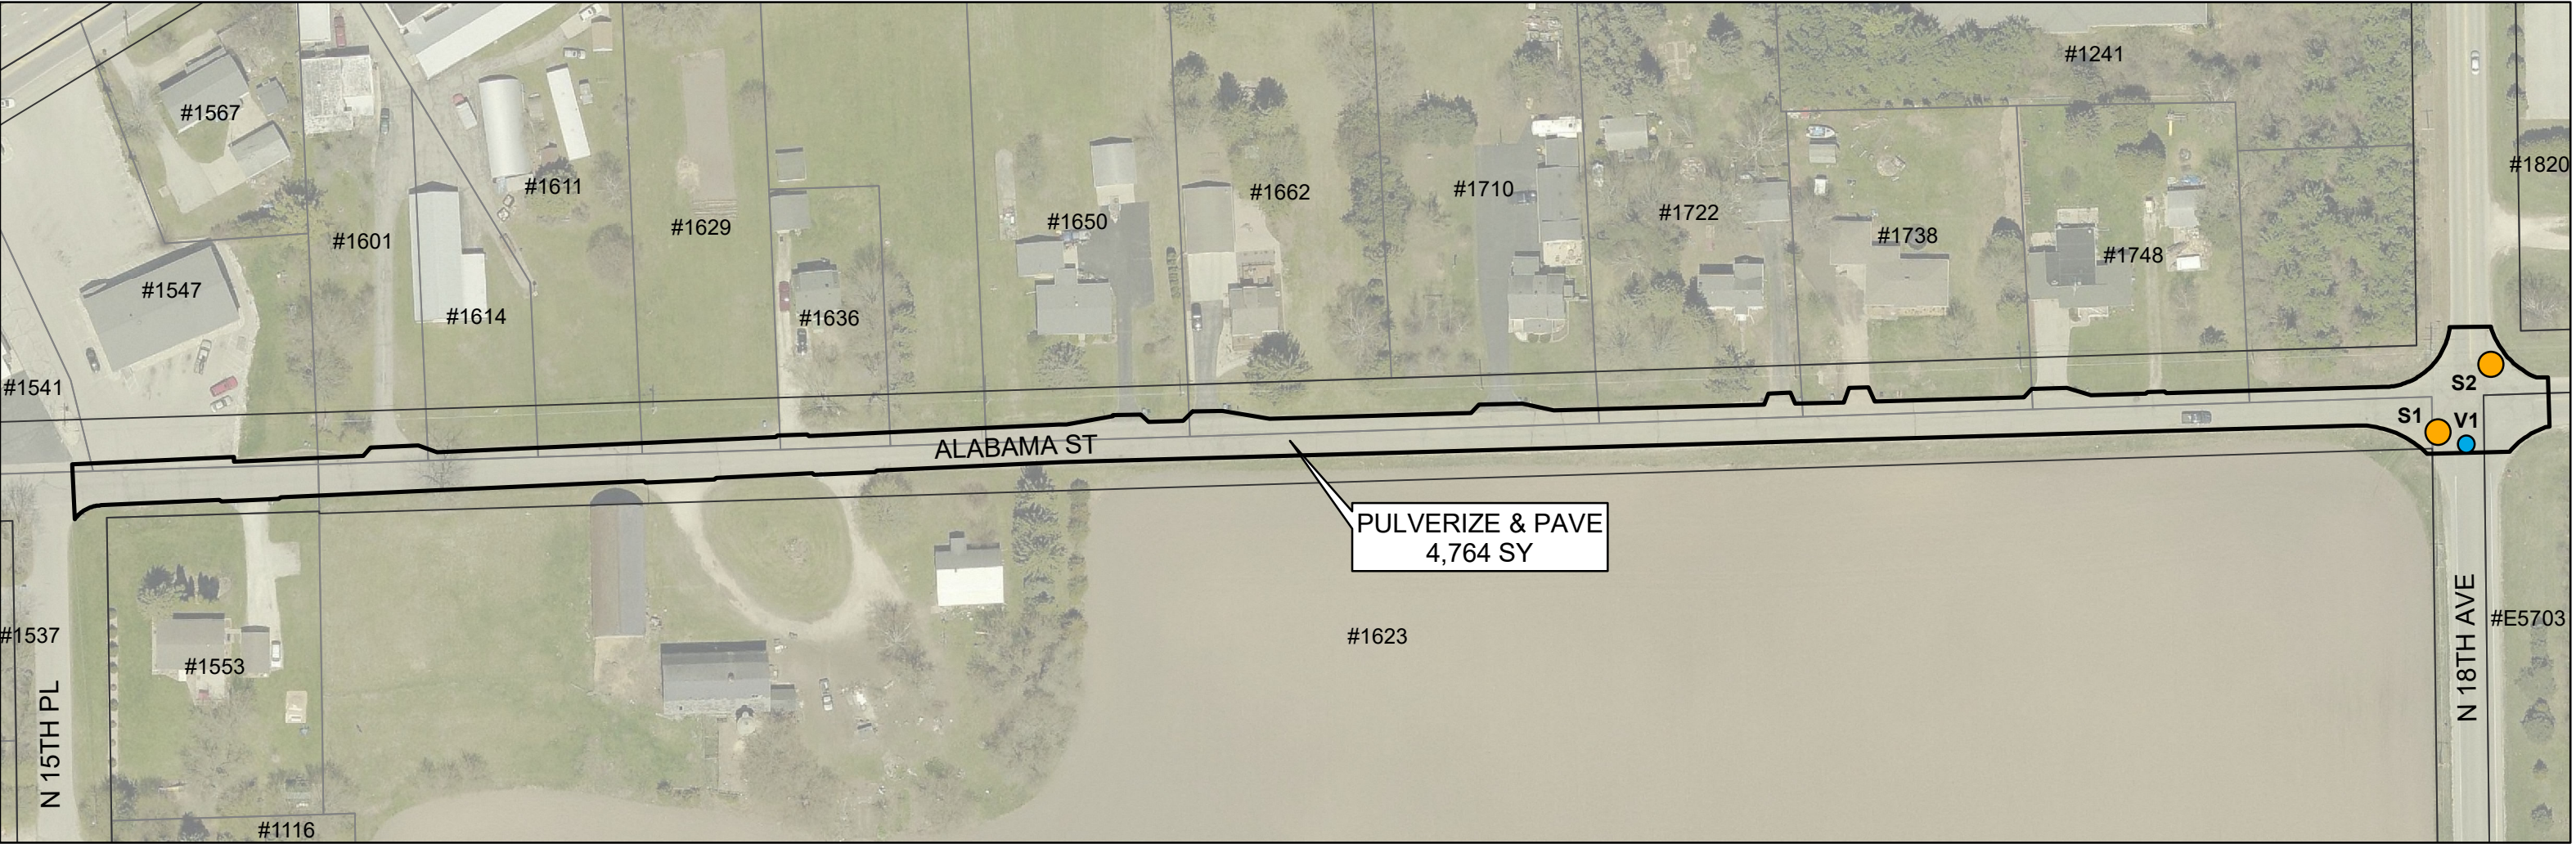

DETAIL
REPLACE MANHOLE CASTING & RINGS
NO SCALE

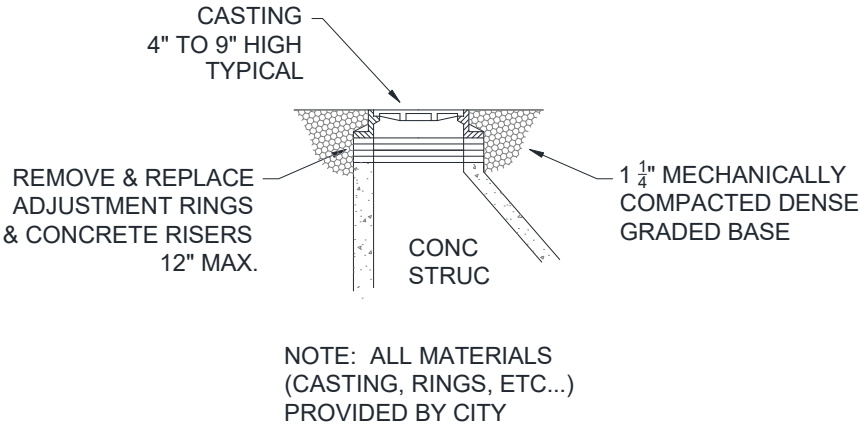


DETAIL
REPLACE VALVE STEM TOP
NO SCALE

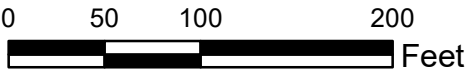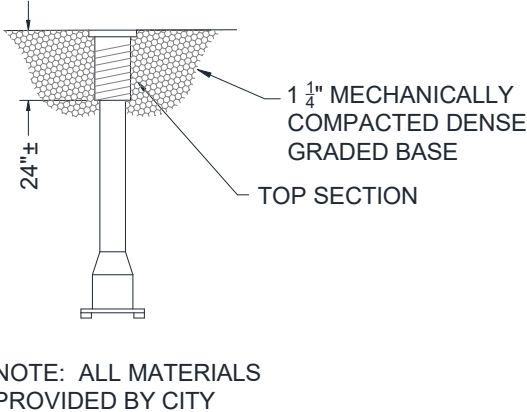



ALABAMA ST
(N 15TH PL TO N 18TH AVE)



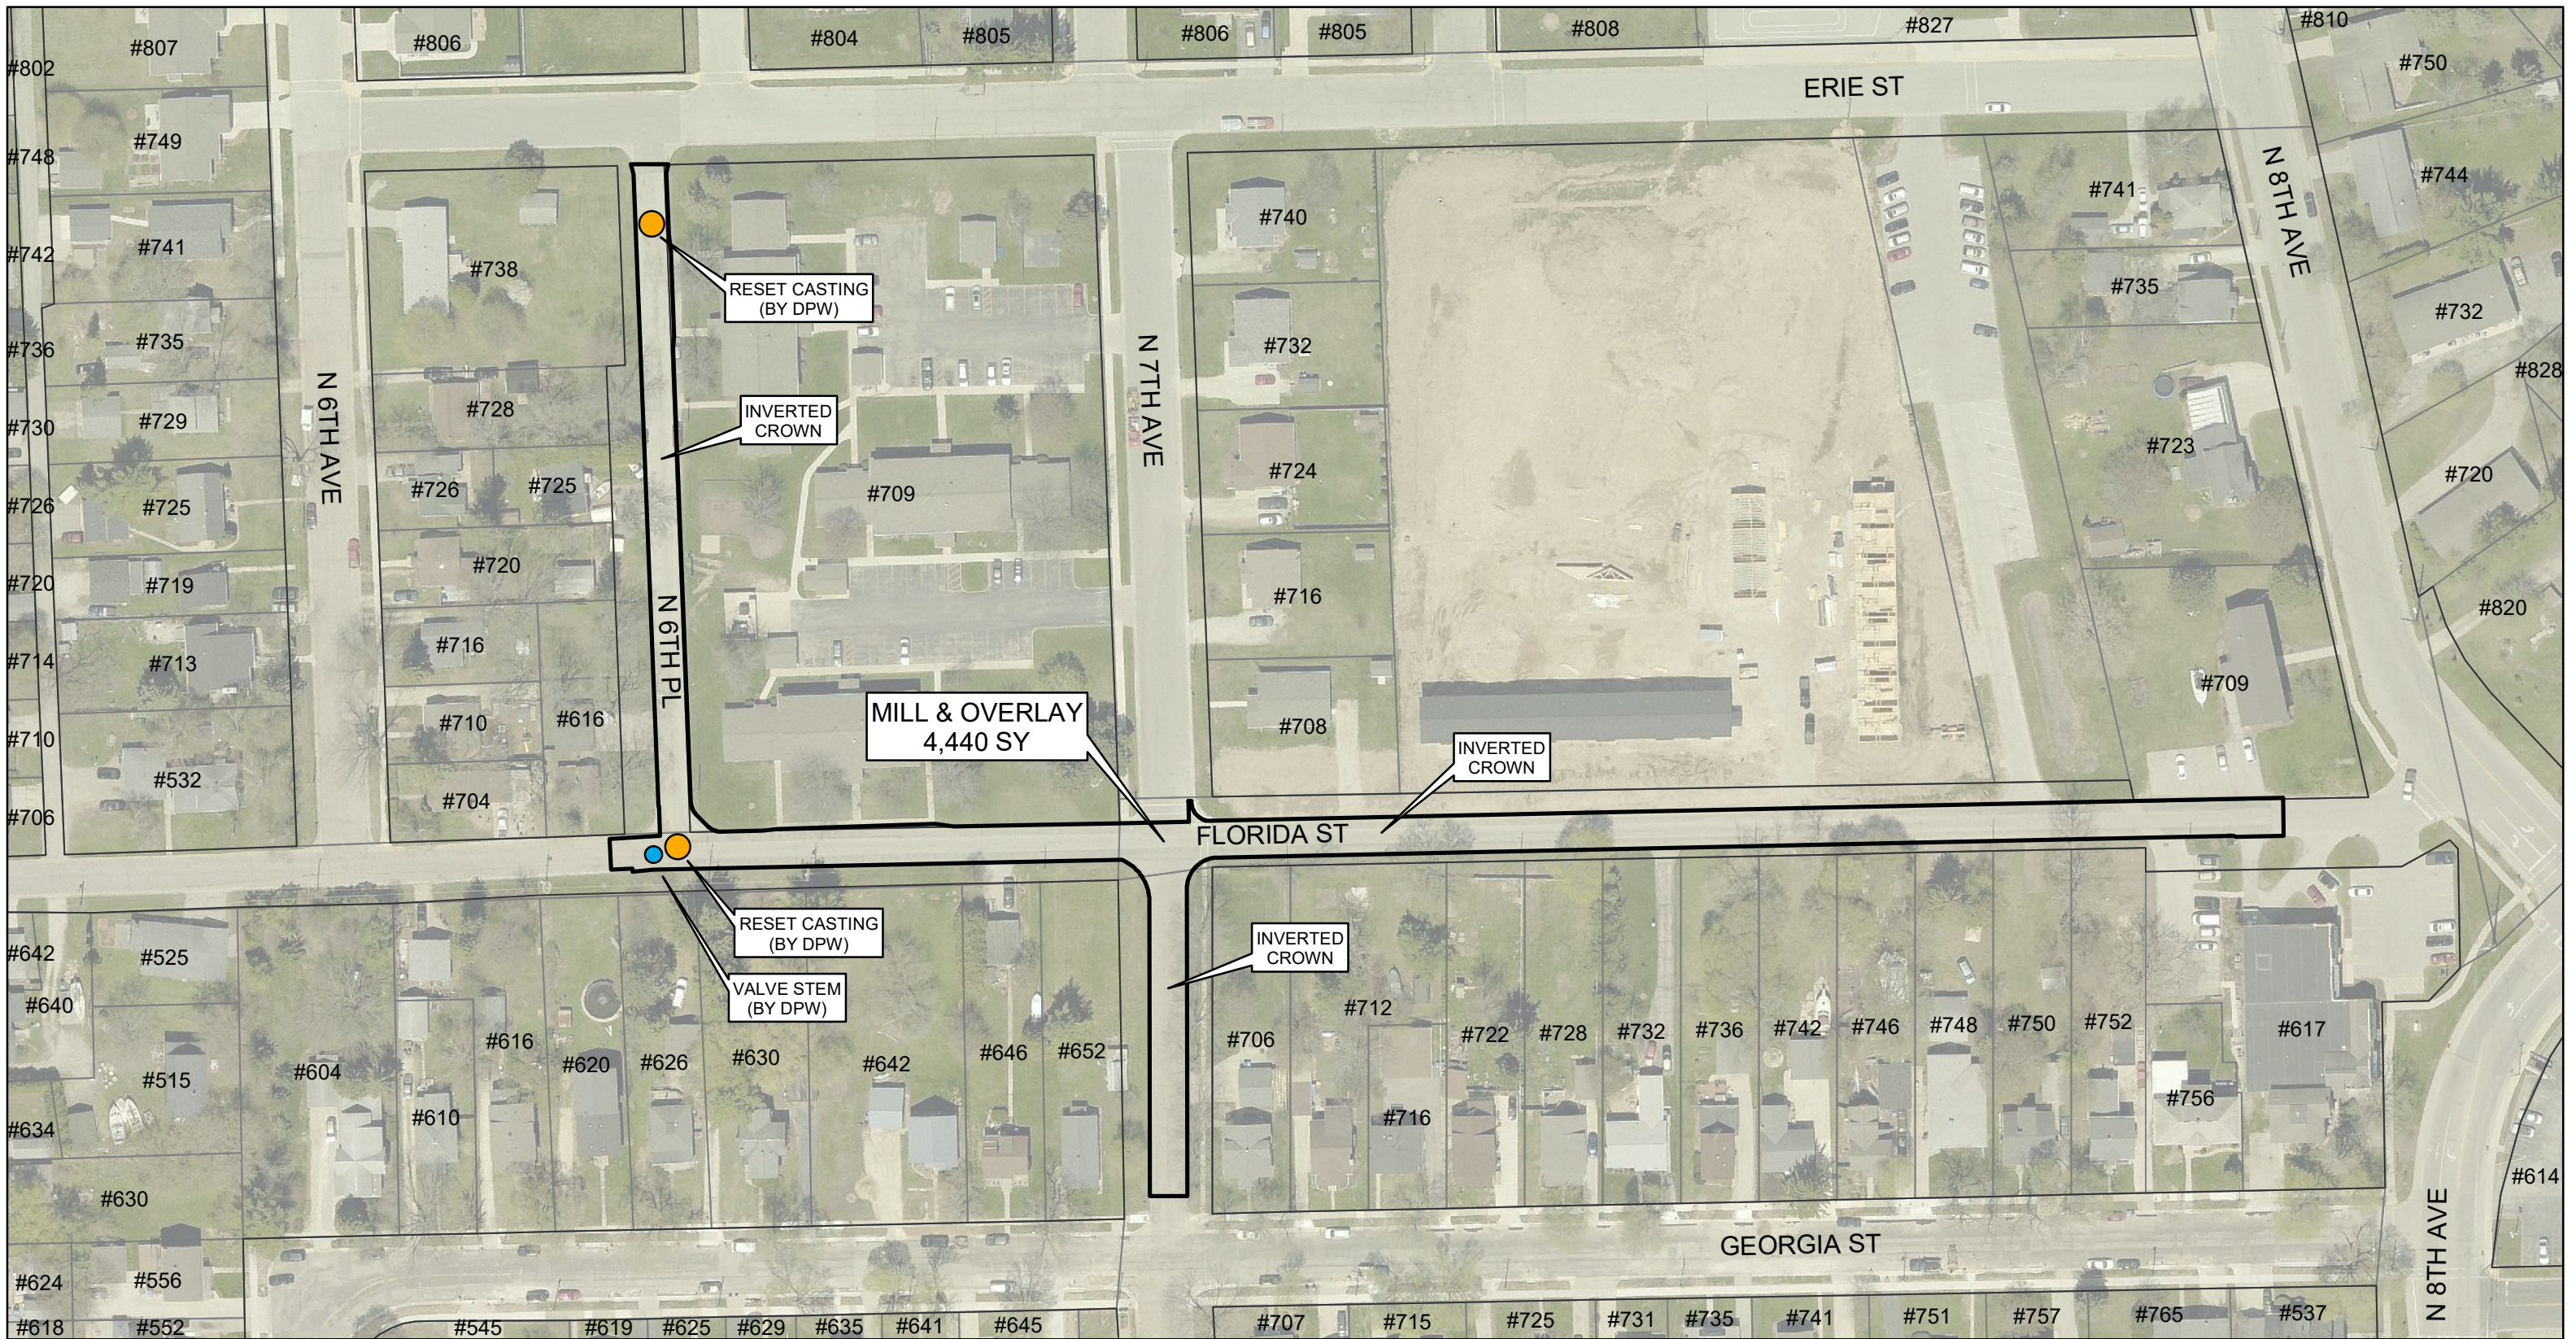


FLORIDA ST
N 6TH PL & N 7TH AVE
(1 1/2" MILL & OVERLAY)

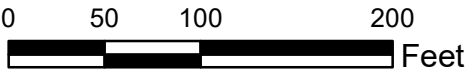


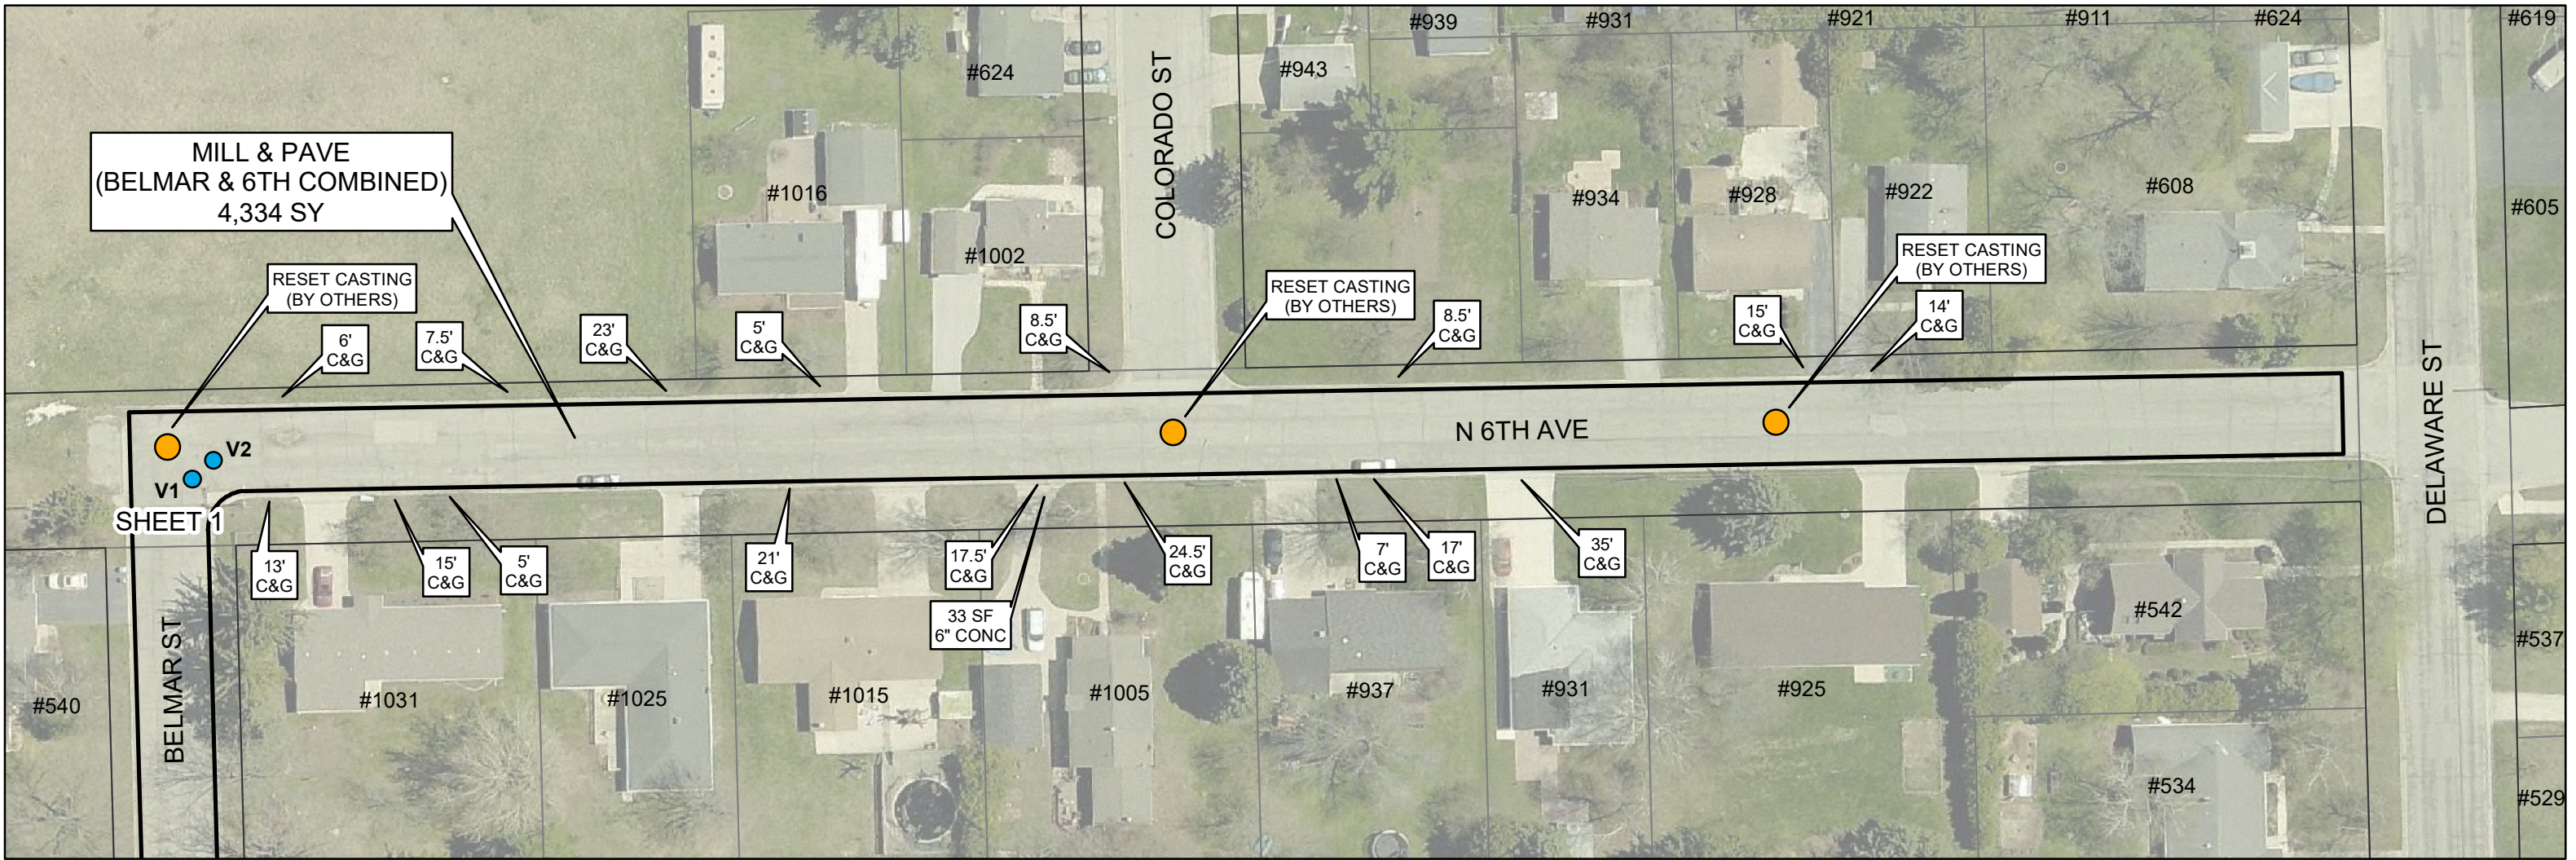



DETAIL
REPLACE MANHOLE CASTING & RINGS
NO SCALE

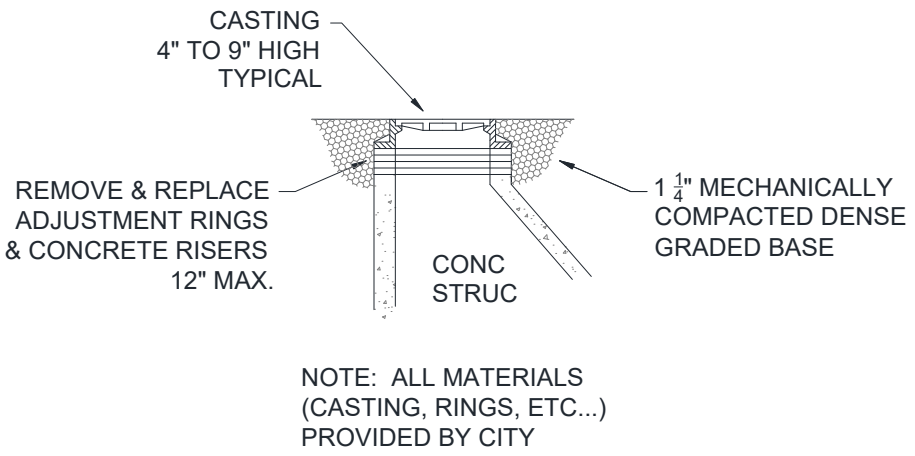

DETAIL
REPLACE VALVE STEM TOP
NO SCALE

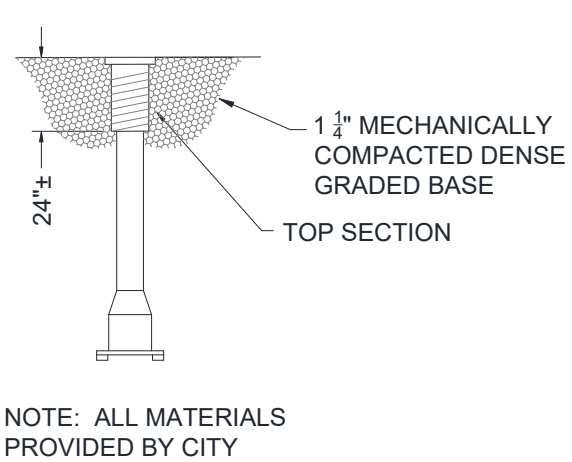


DETAIL
CURB LAWN & ROAD BASE RESTORATION
NO SCALE

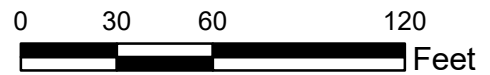
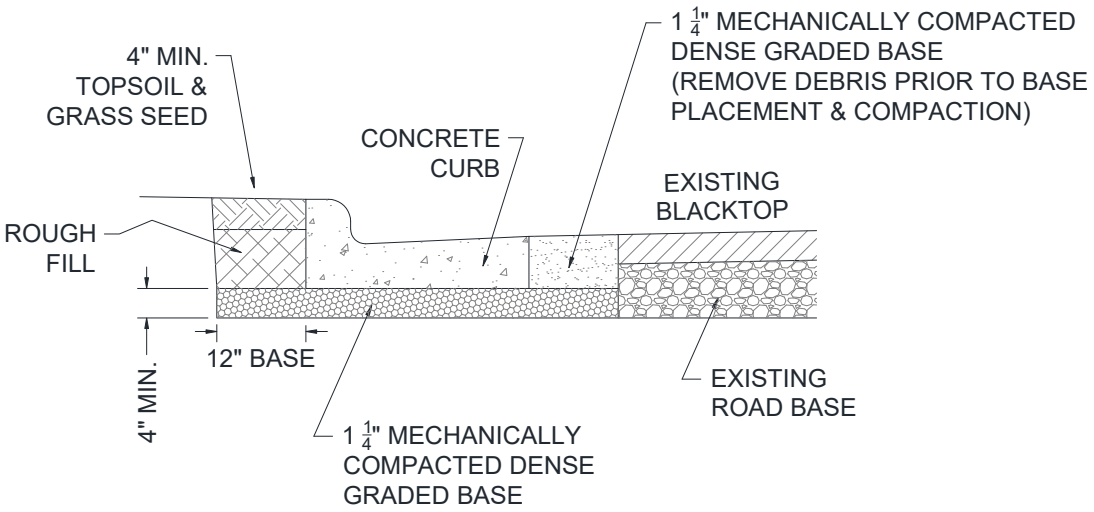


BELMAR ST & N 6TH AVE



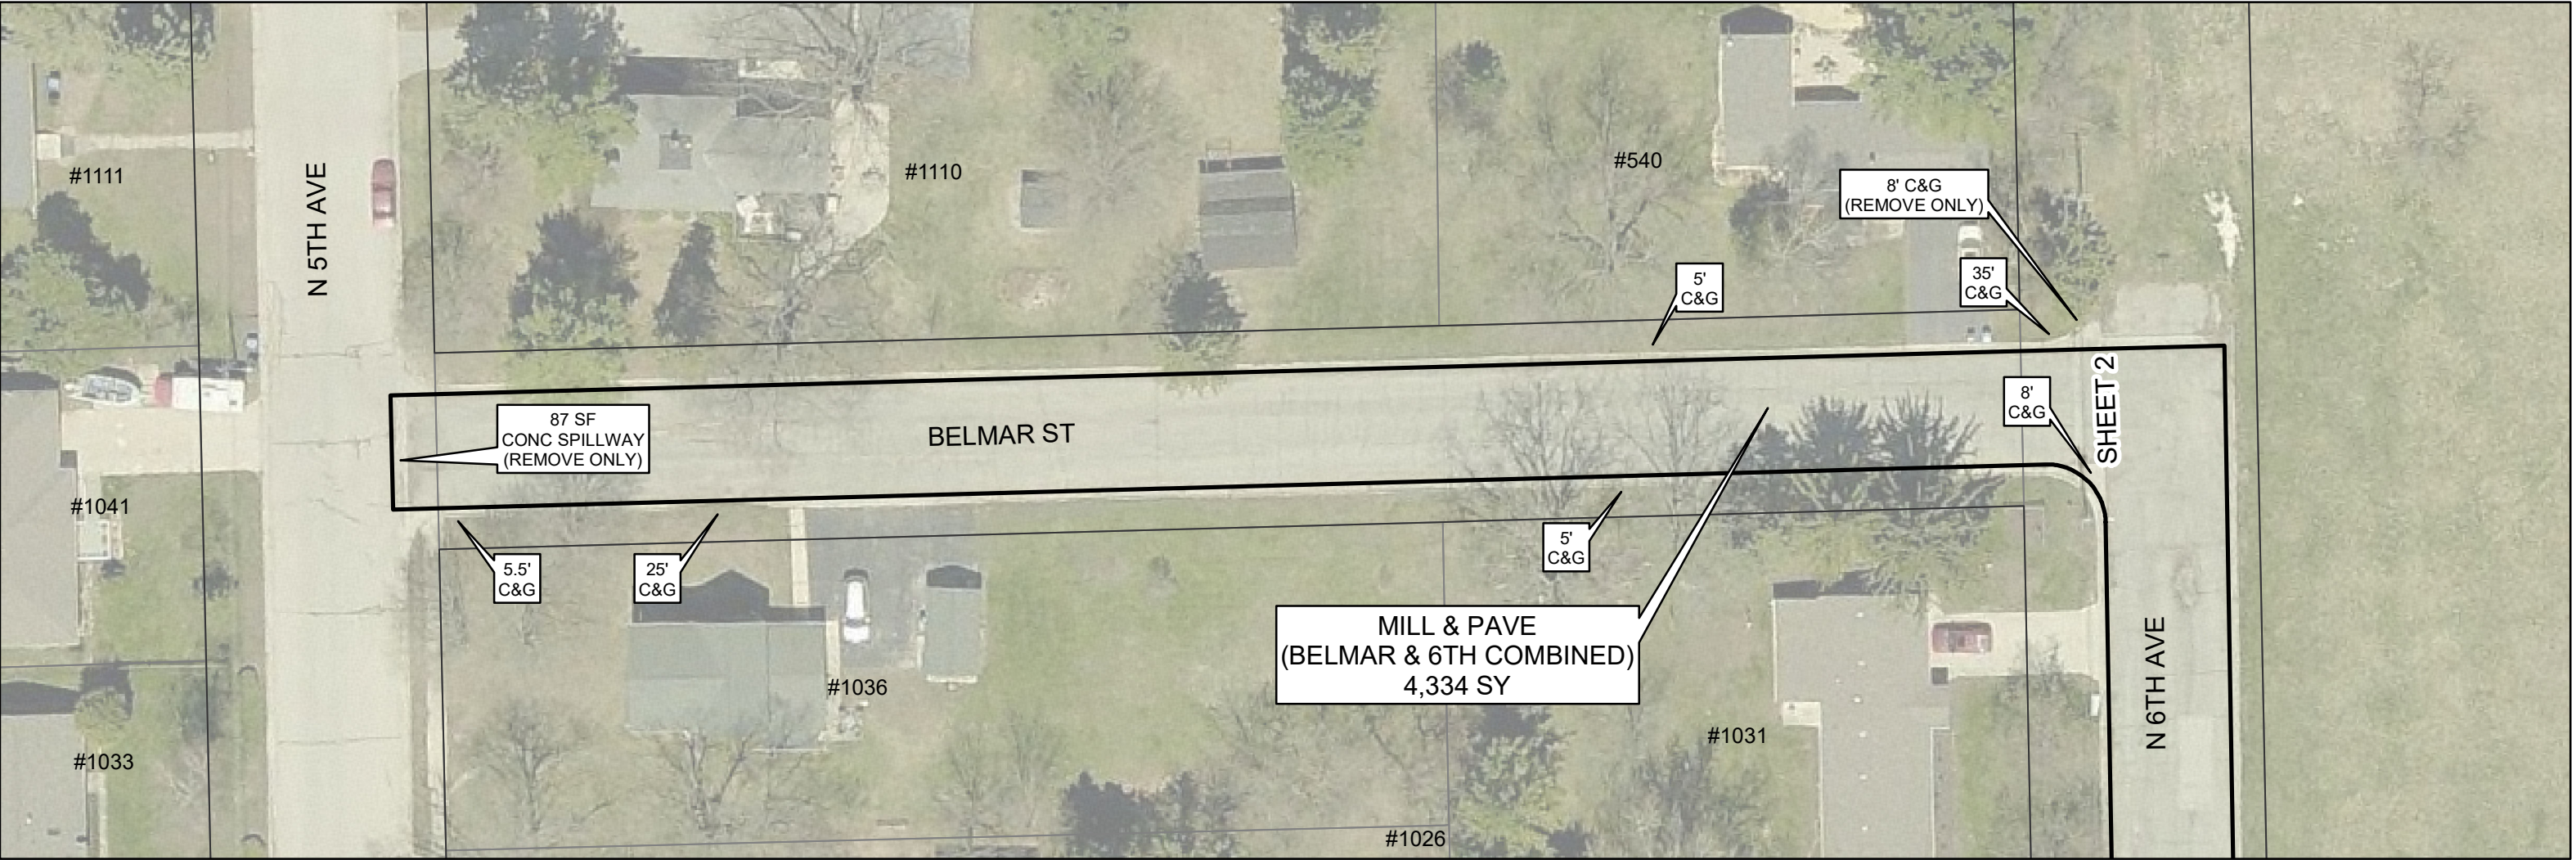

DETAIL
CURB LAWN & ROAD BASE RESTORATION
NO SCALE

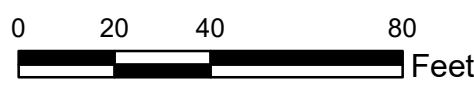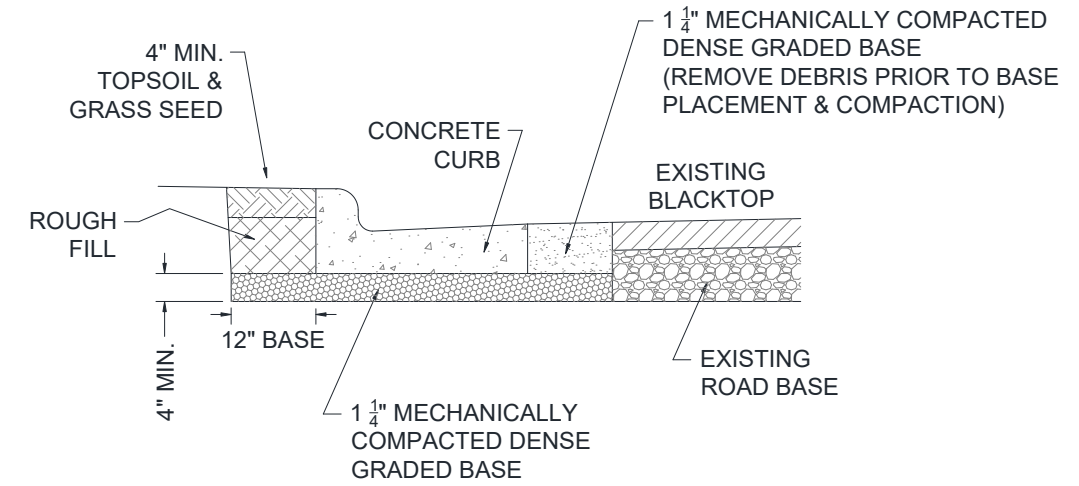


BELMAR ST & N 6TH AVE






DETAIL
REPLACE MANHOLE CASTING & RINGS
NO SCALE

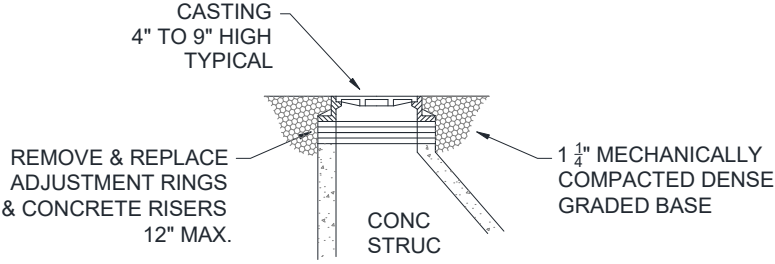


NOTE: ALL MATERIALS
(CASTING, RINGS, ETC...) PROVIDED BY CITY

DETAIL
REPLACE VALVE STEM TOP
NO SCALE

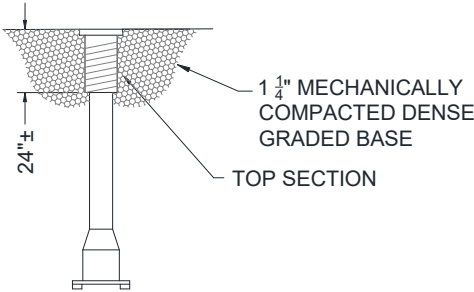

NOTE: ALL MATERIALS PROVIDED BY CITY

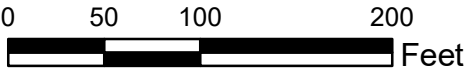

ALABAMA ST & N 4TH AVE

