





**DETAIL**  
REPLACE MANHOLE CASTING & RINGS  
NO SCALE

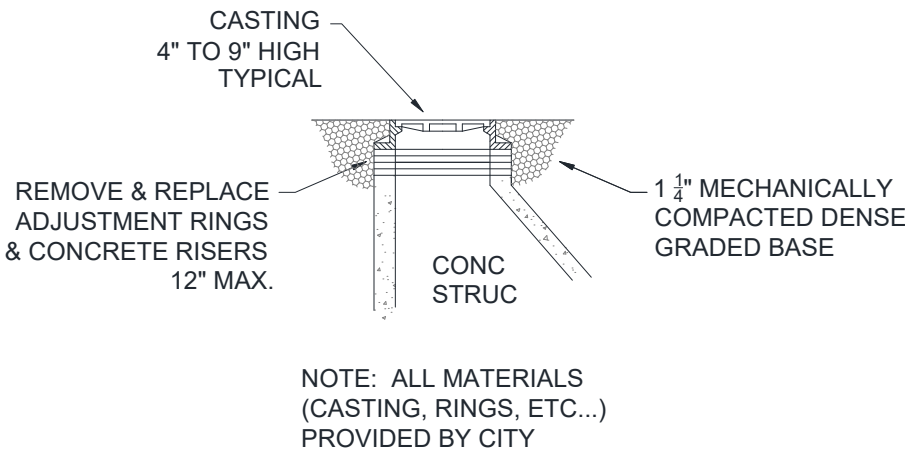

**DETAIL**  
REPLACE VALVE STEM TOP  
NO SCALE

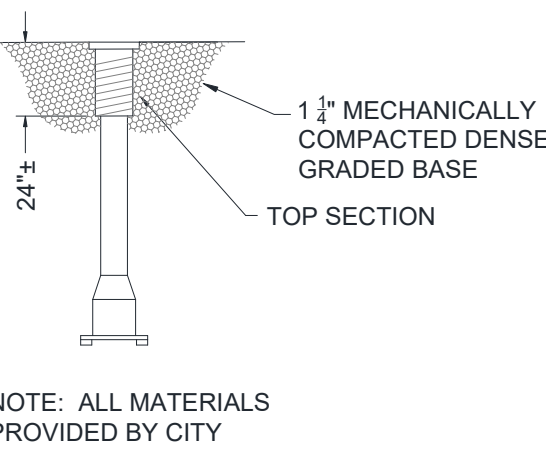


**DETAIL**  
CURB LAWN & ROAD BASE RESTORATION  
NO SCALE

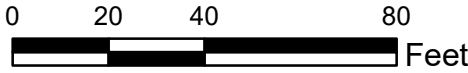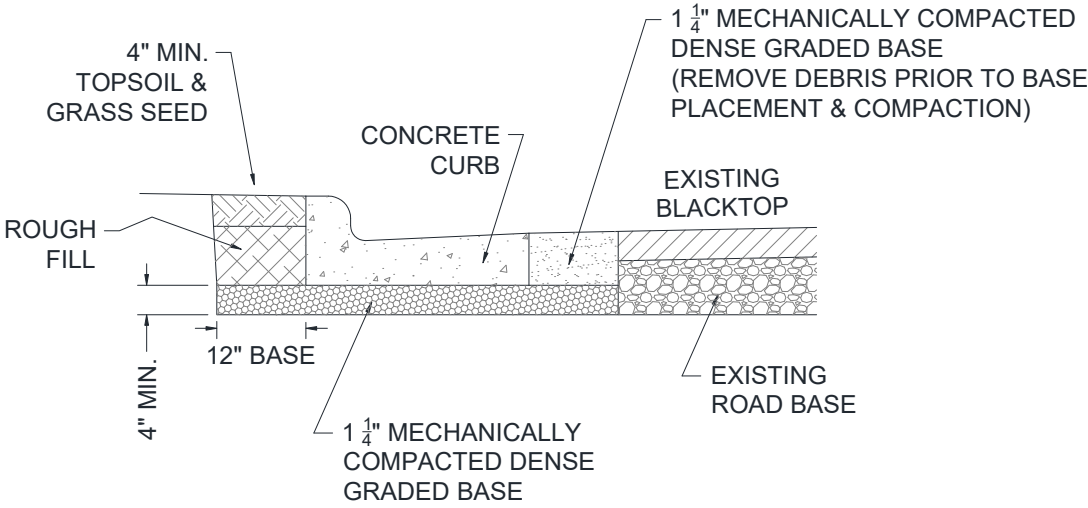


**N 18TH AVE**  
(Florida St to Iowa St)






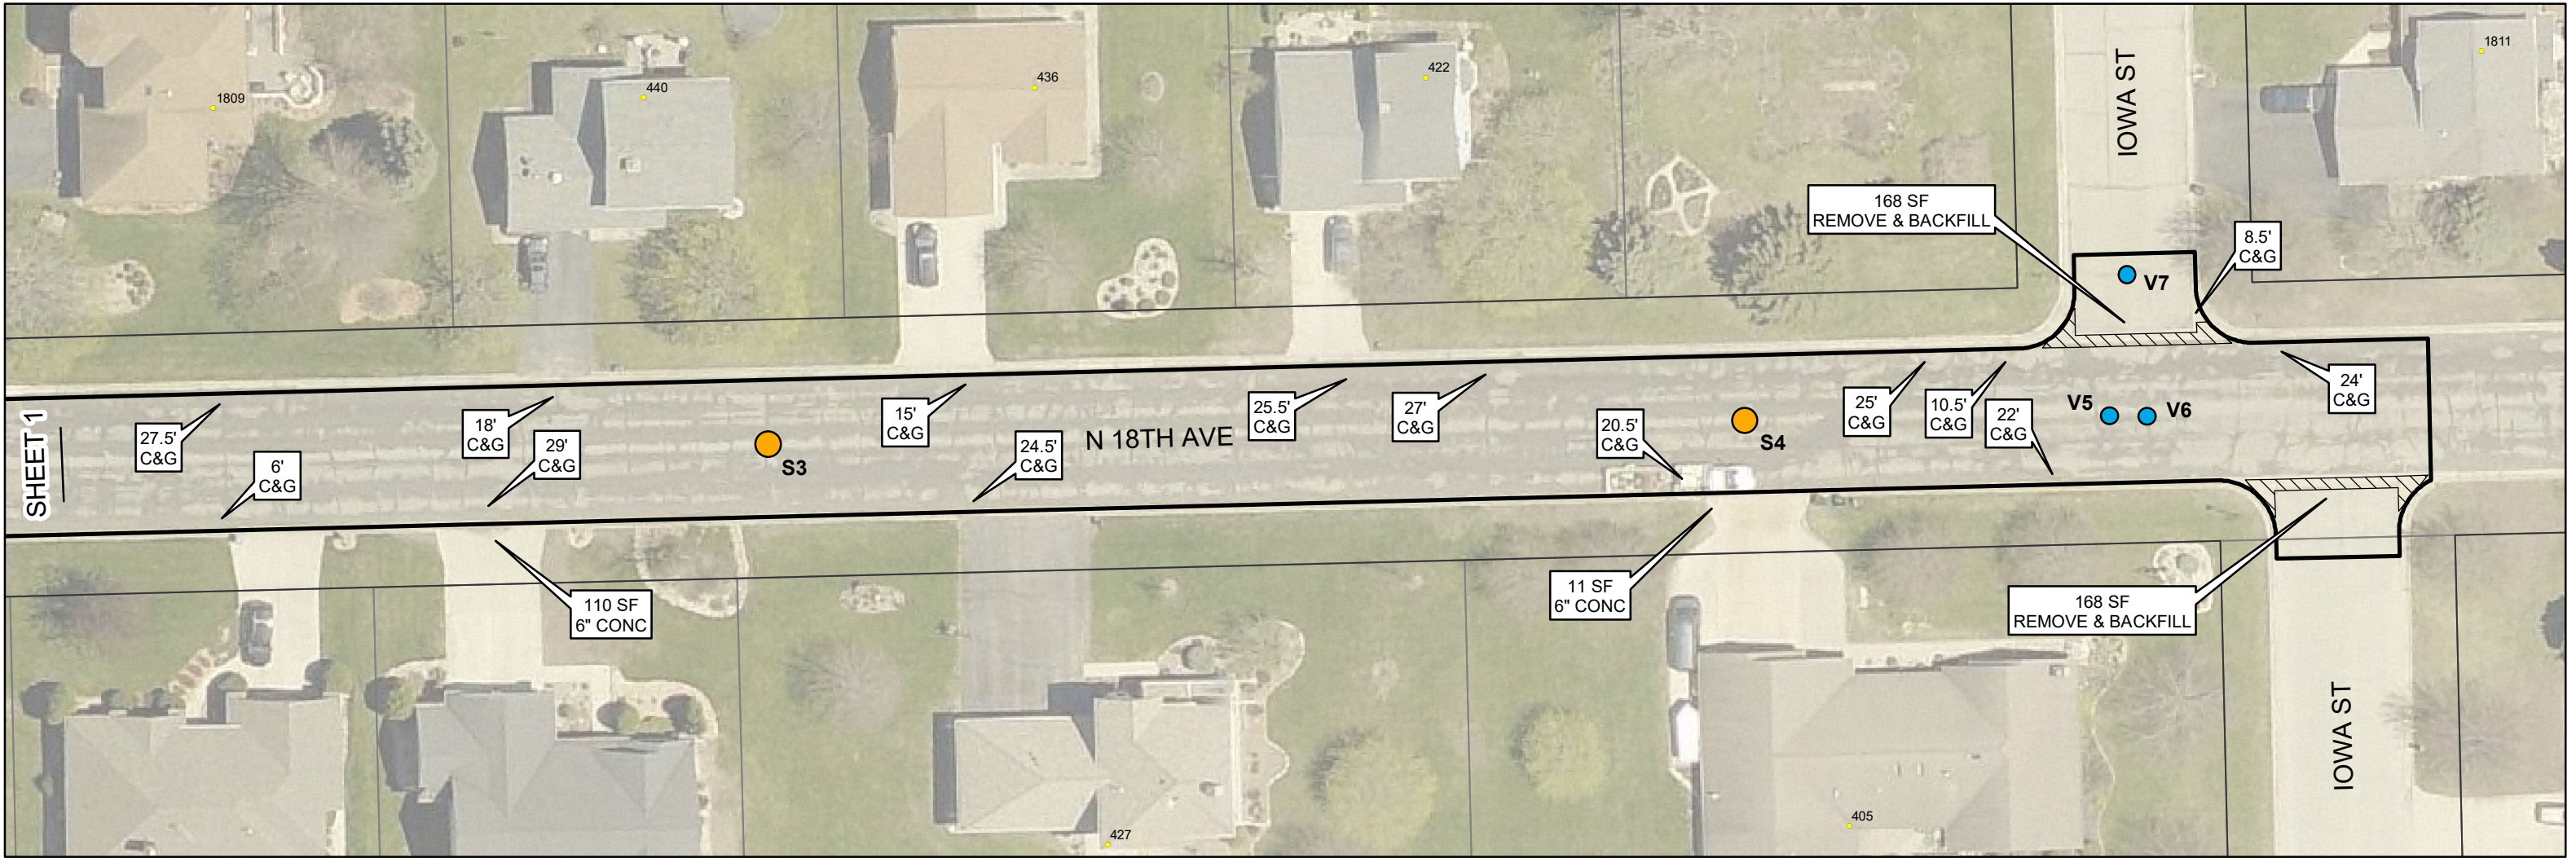



**DETAIL**  
**REPLACE MANHOLE CASTING & RINGS**  
NO SCALE

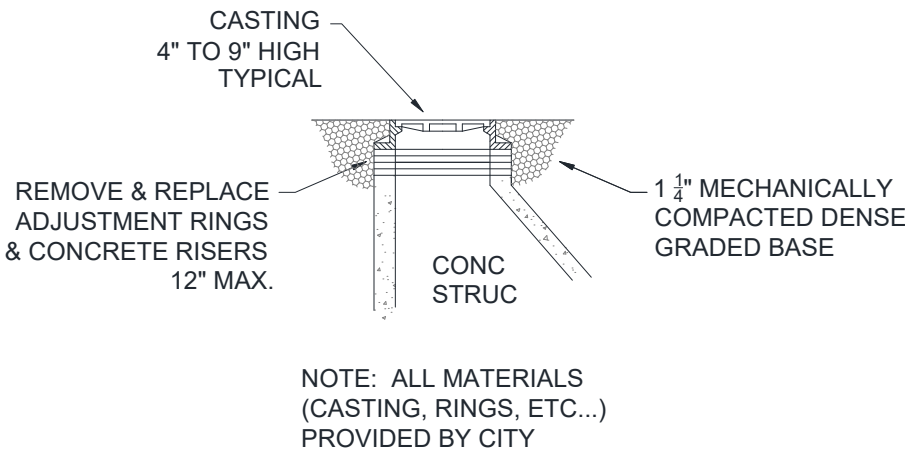

**DETAIL**  
**REPLACE VALVE STEM TOP**  
NO SCALE

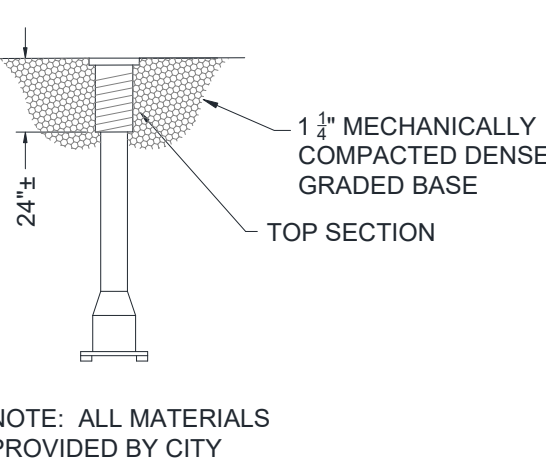







**DETAIL**  
**CURB LAWN & ROAD BASE RESTORATION**  
NO SCALE

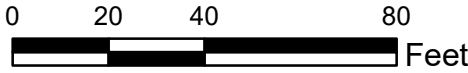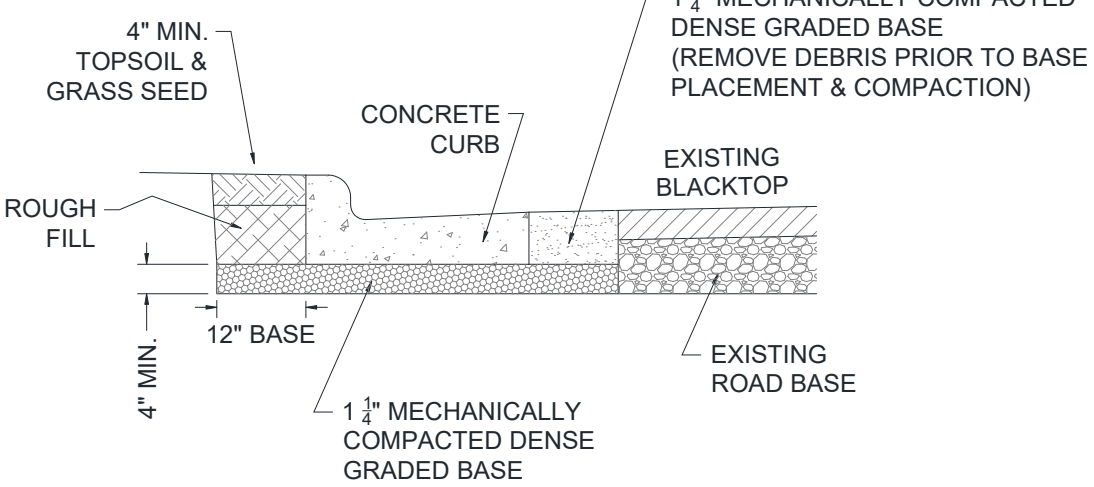

**N 18TH AVE**  
**(Florida St to Iowa St)**





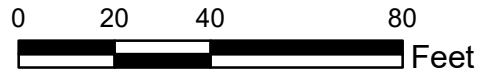
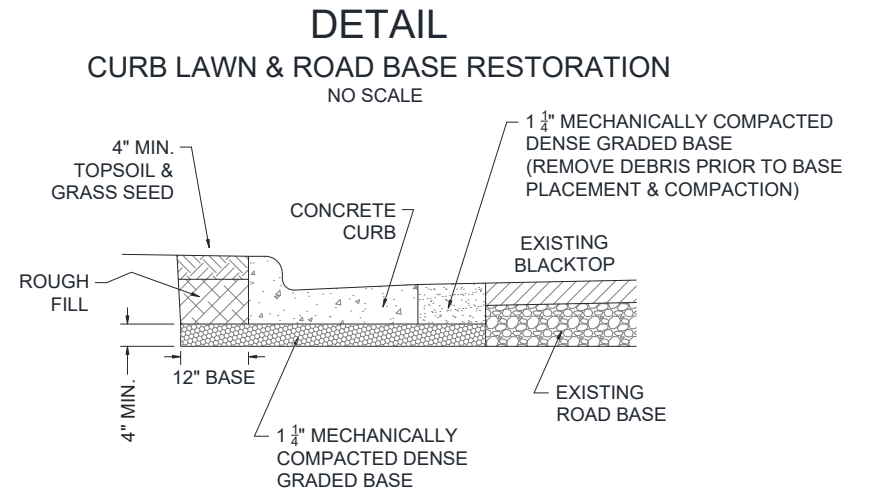
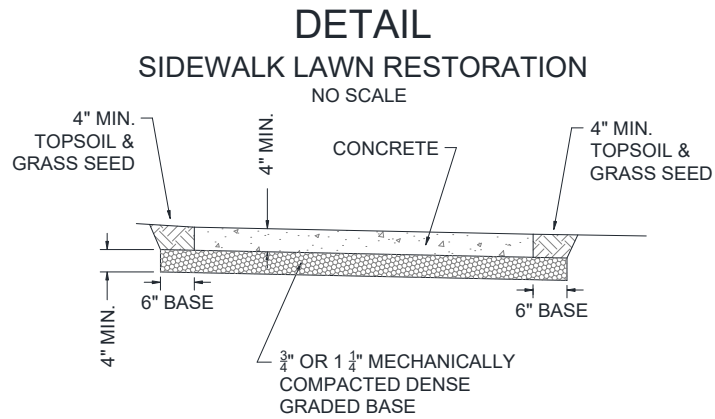
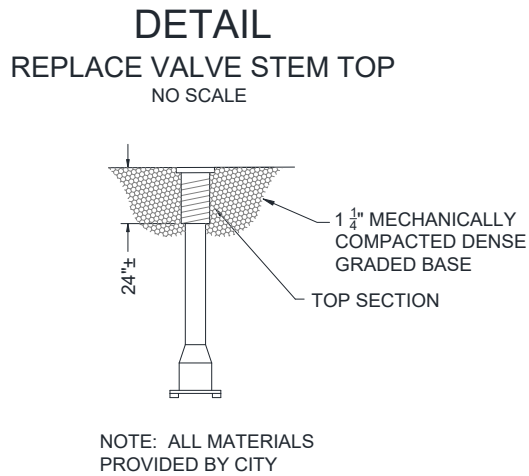
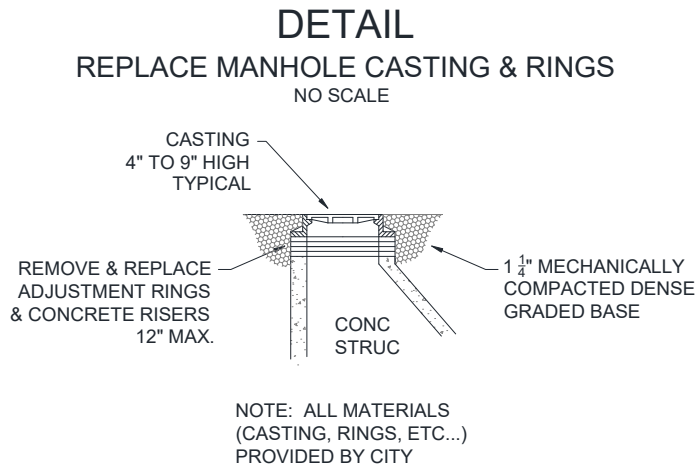
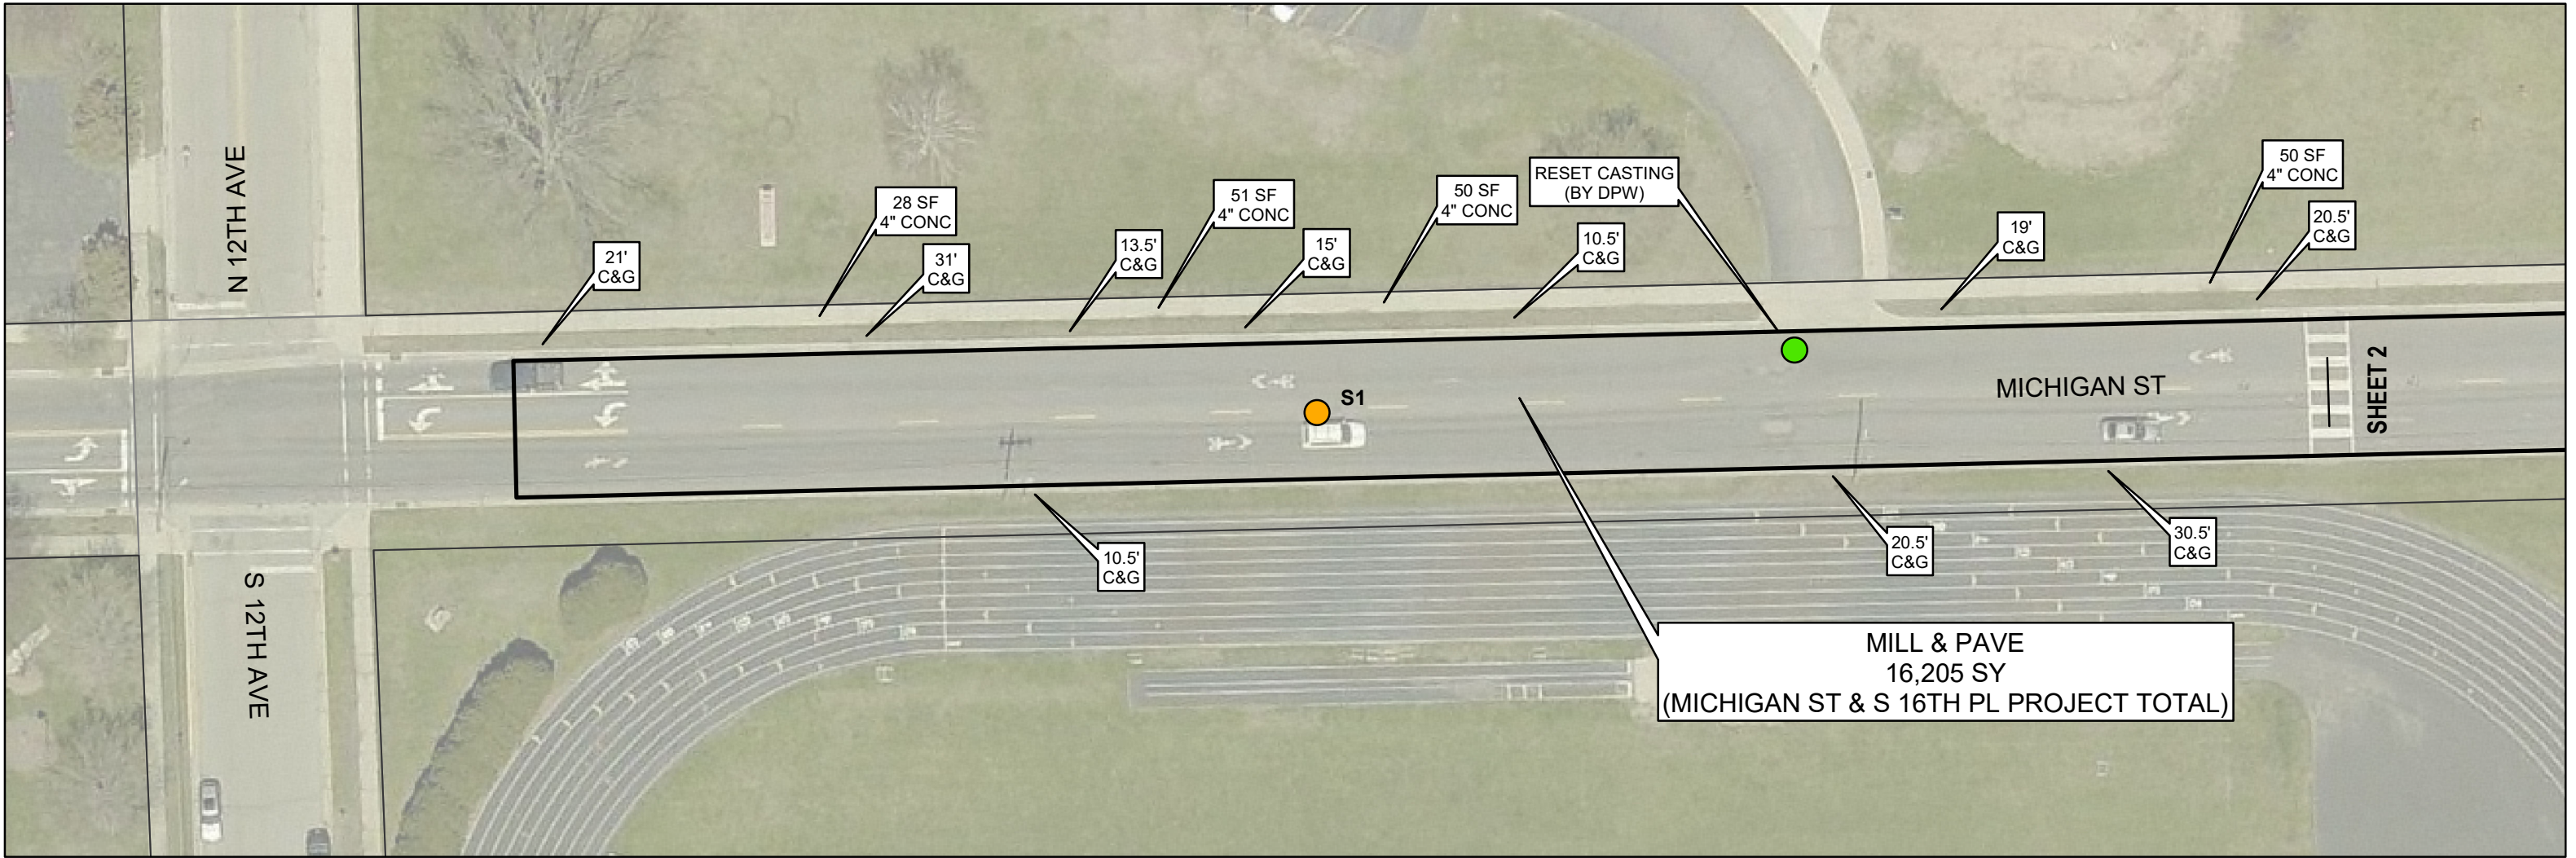


MICHIGAN ST & S 16TH PL



SHEET 1 OF 7



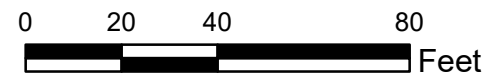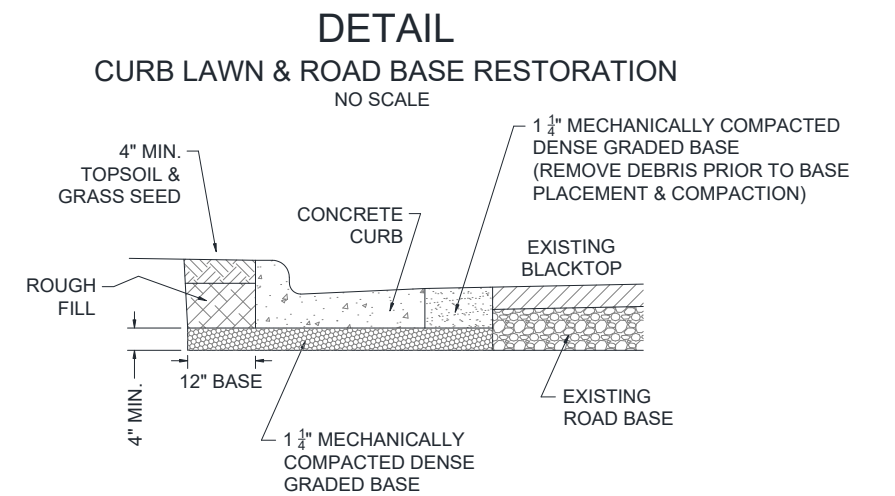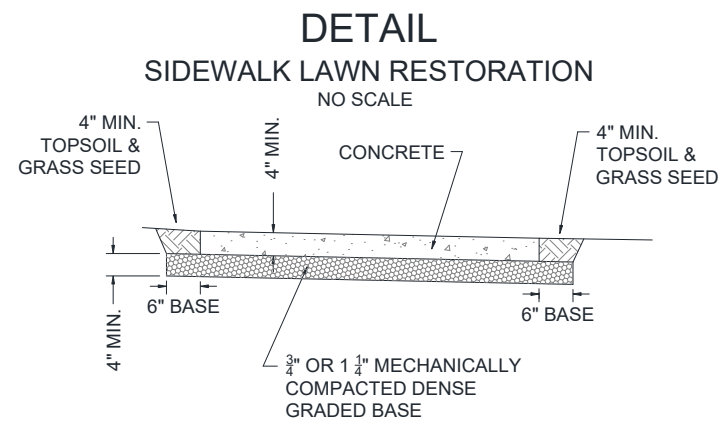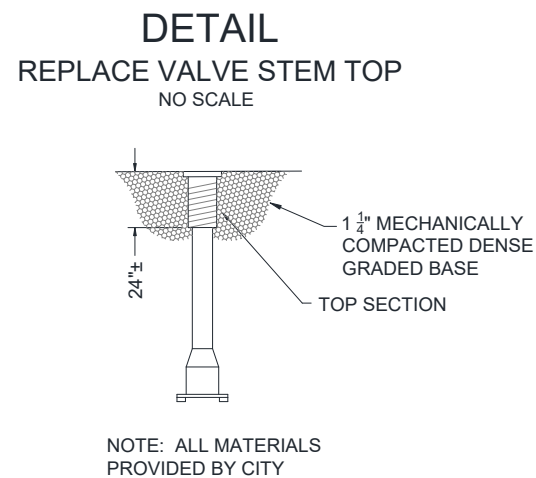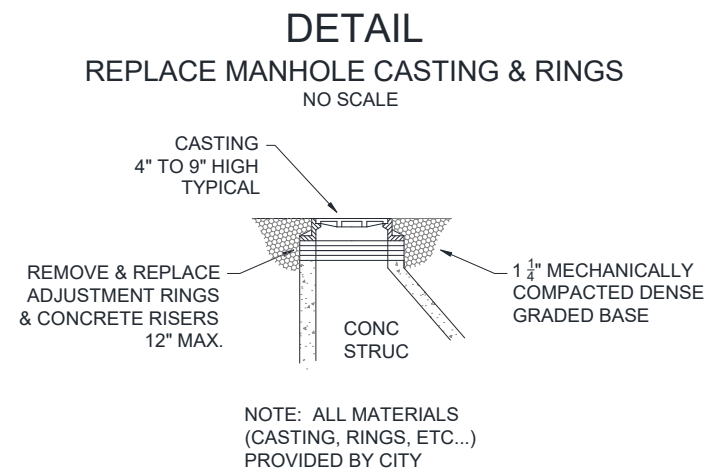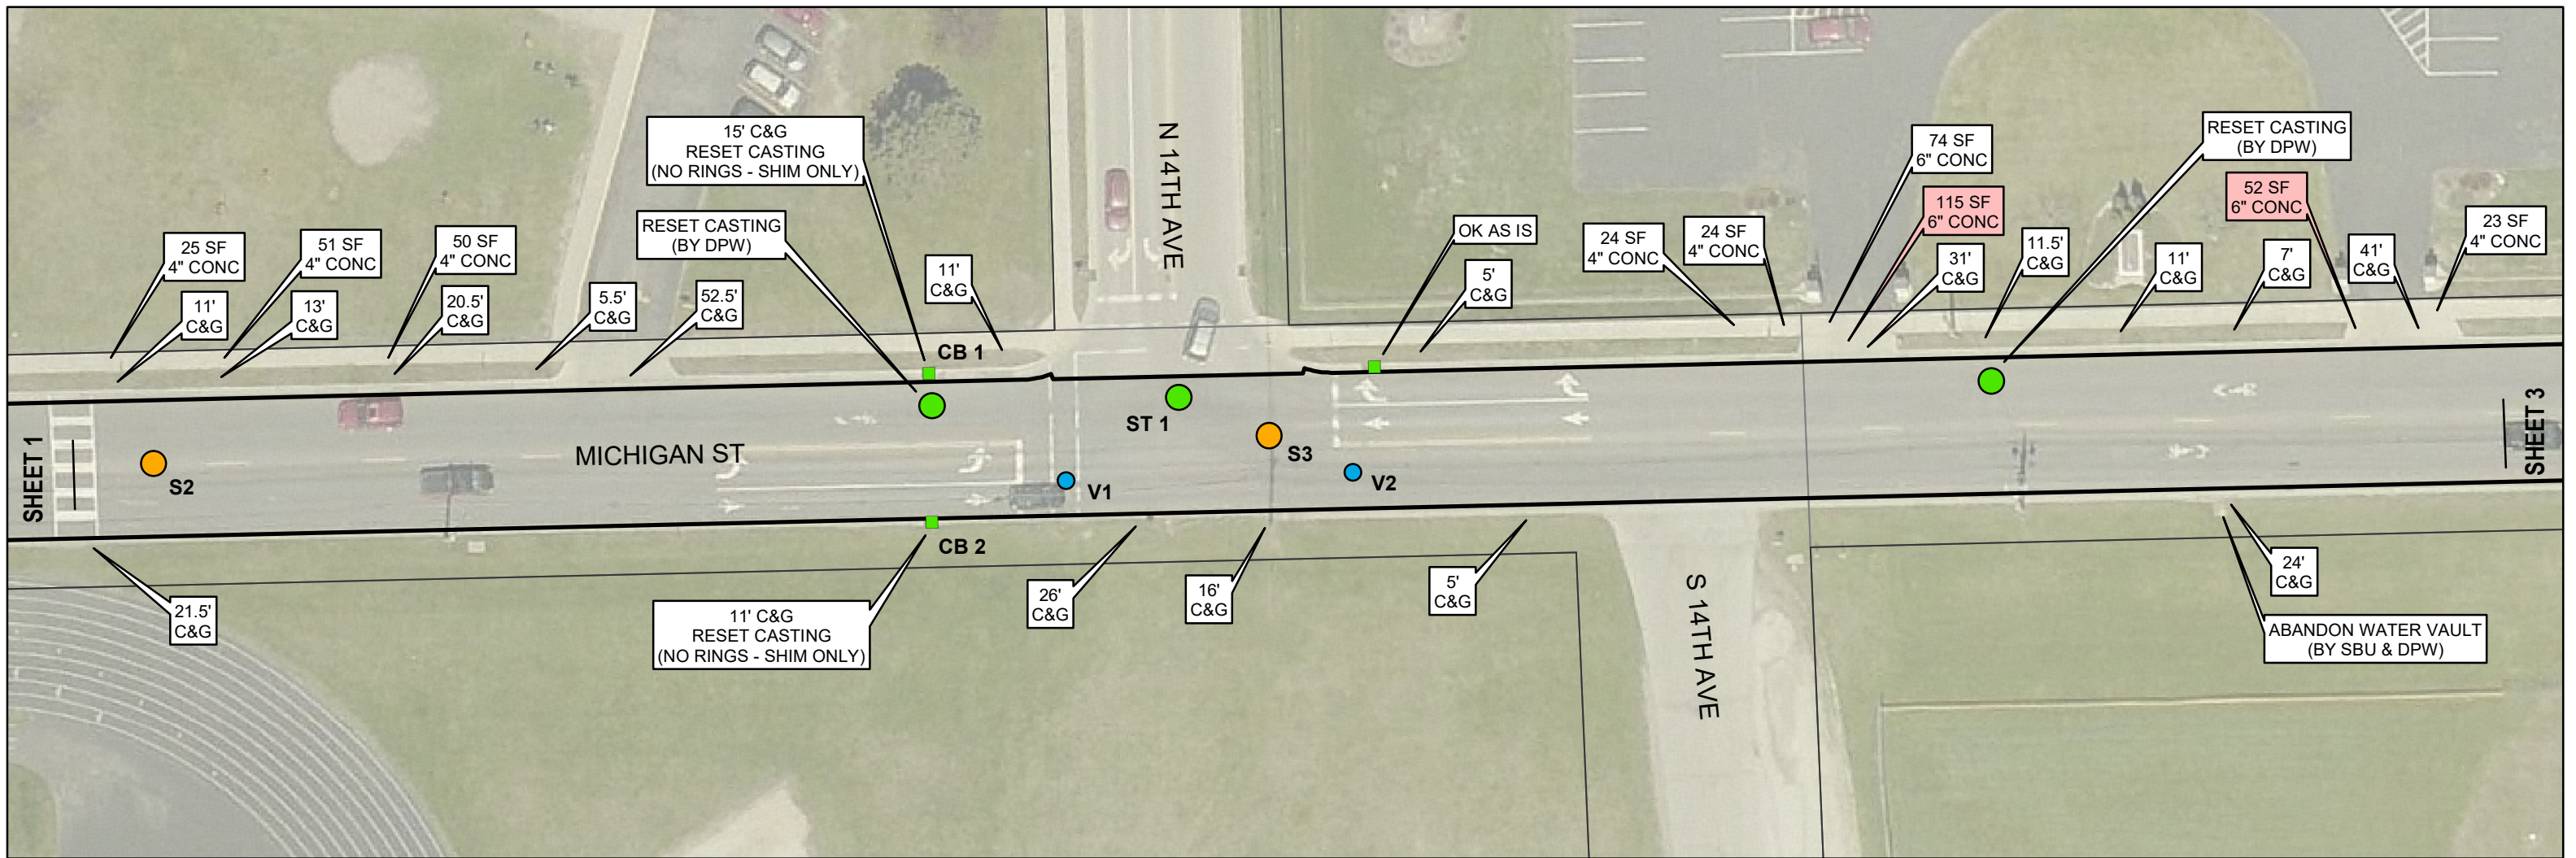


MICHIGAN ST & S 16TH PL




SHEET 2 OF 7



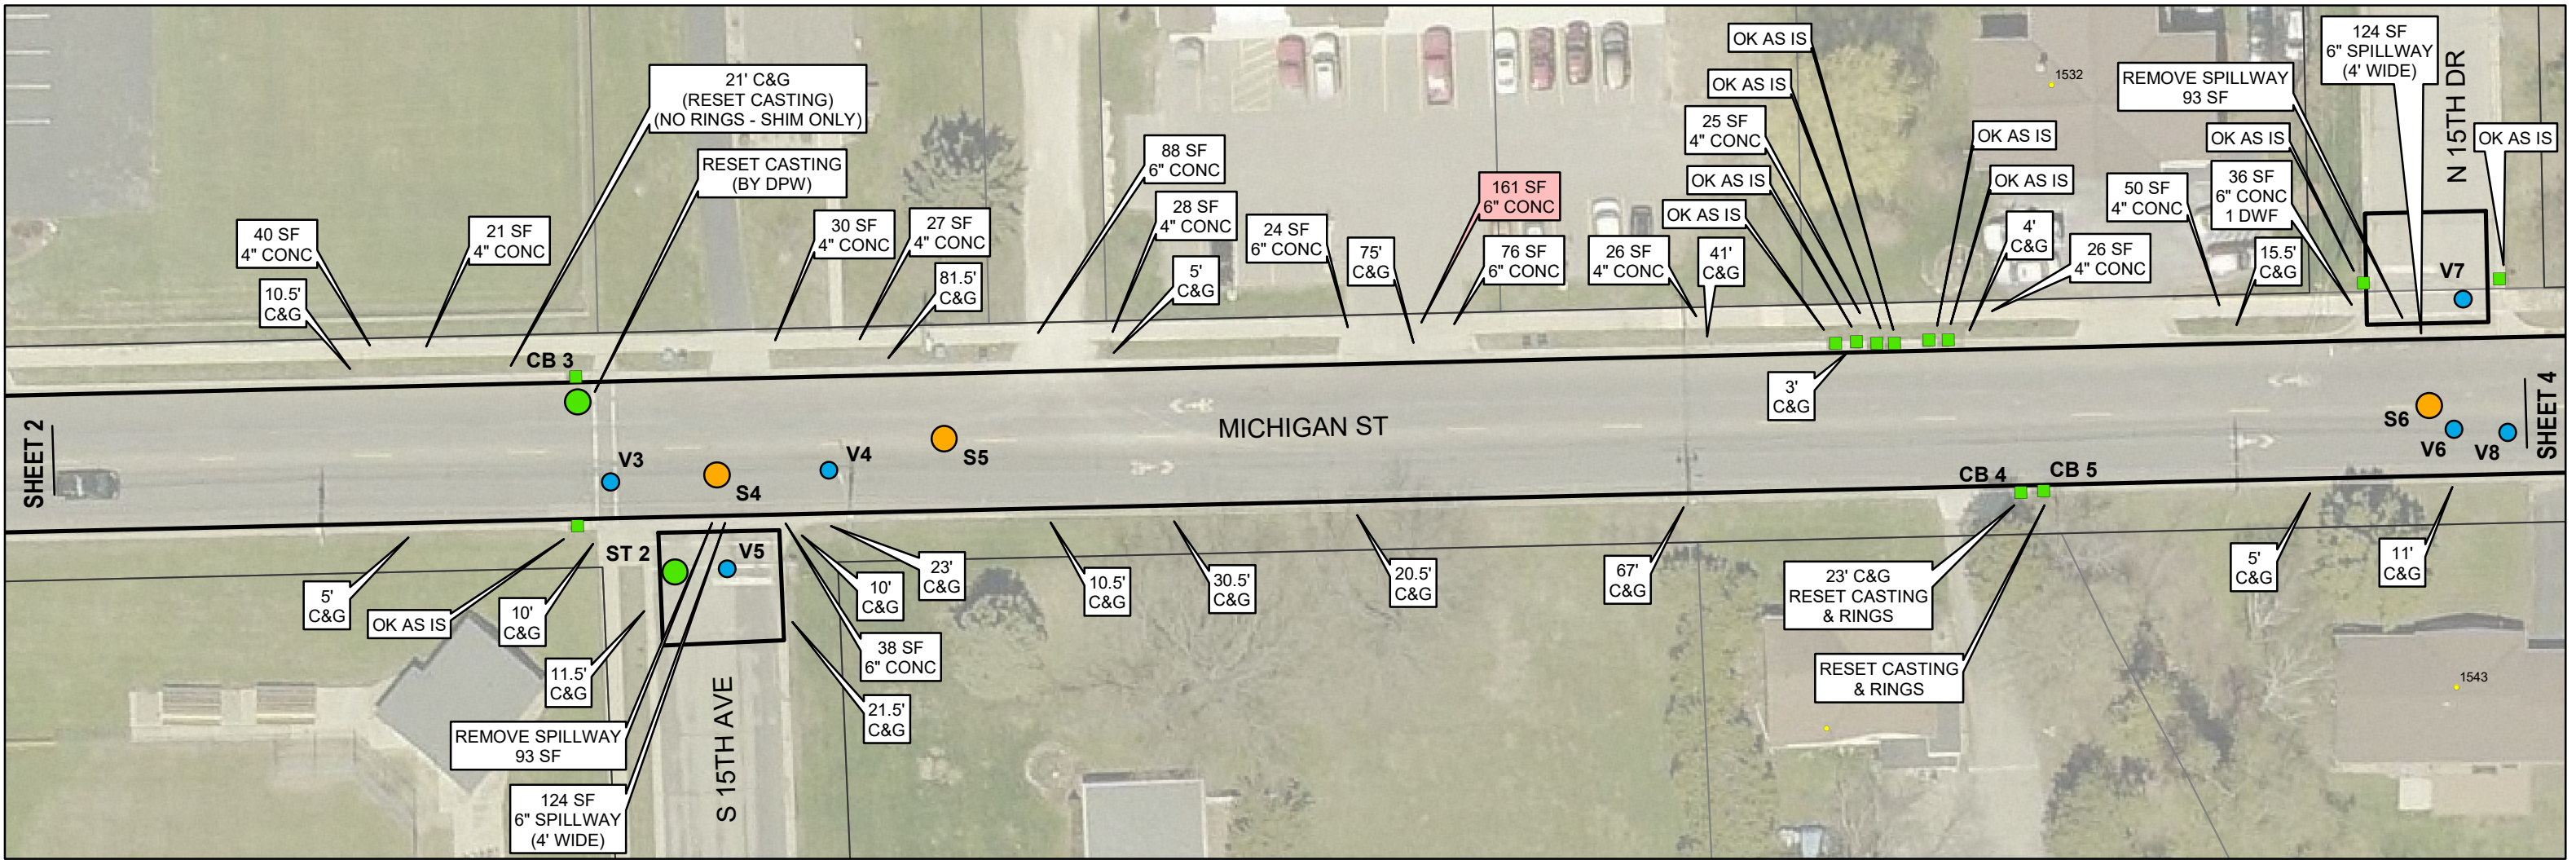


DETAIL

REPLACE MANHOLE CASTING & RINGS  
NO SCALE

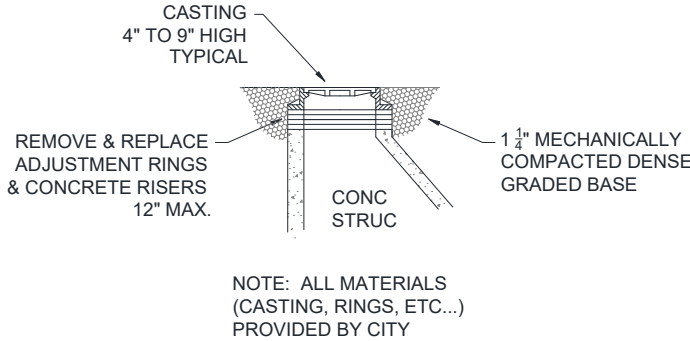


DETAIL

REPLACE VALVE STEM TOP  
NO SCALE

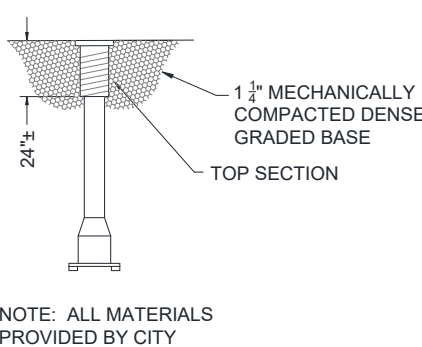



DETAIL

SIDEWALK LAWN RESTORATION  
NO SCALE

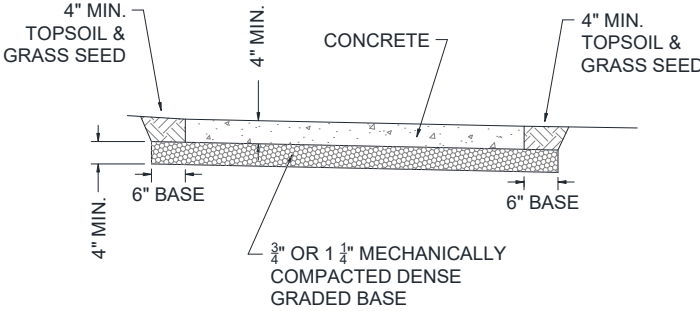

DETAIL


CURB LAWN & ROAD BASE RESTORATION  
NO SCALE

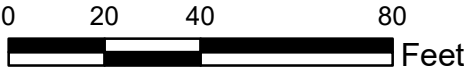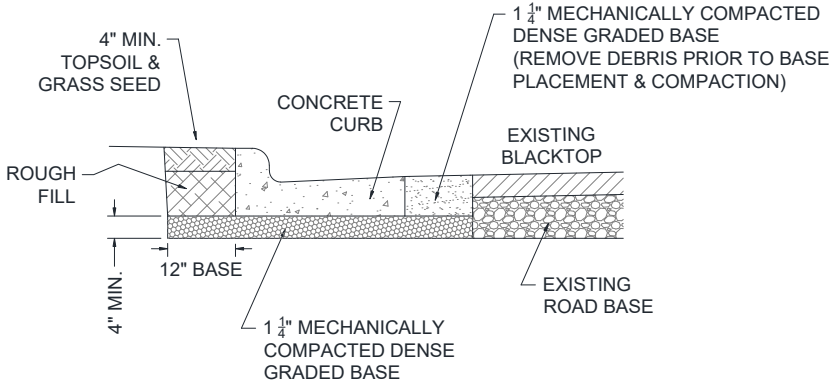

MICHIGAN ST & S 16TH PL






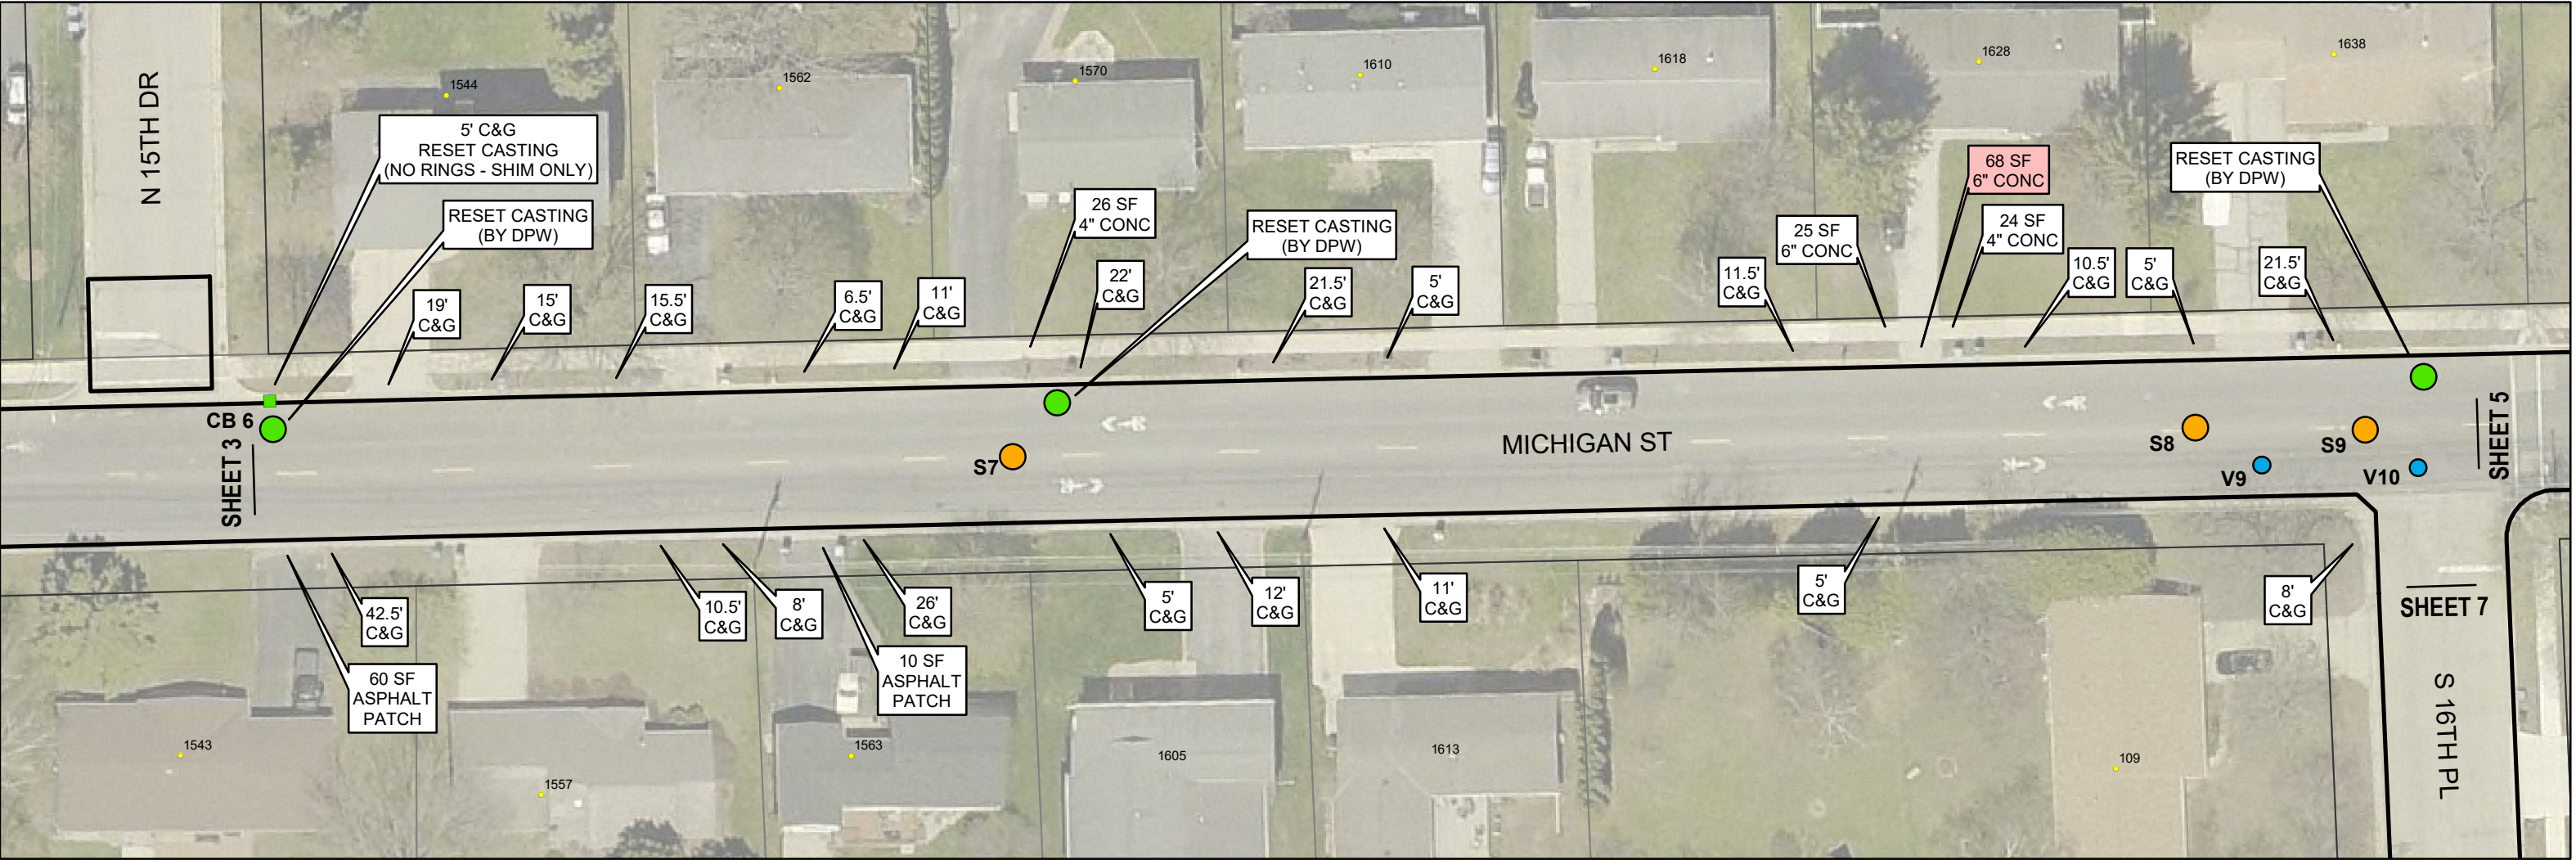


DETAIL

REPLACE MANHOLE CASTING & RINGS  
NO SCALE

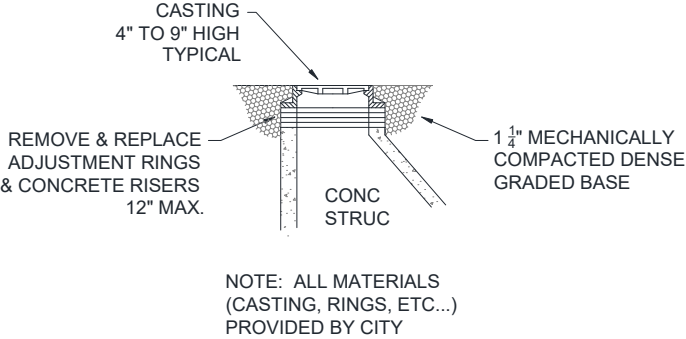


DETAIL

REPLACE VALVE STEM TOP  
NO SCALE

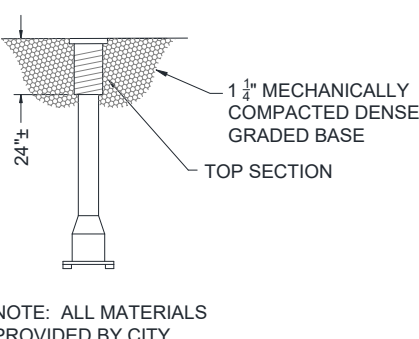



DETAIL

SIDEWALK LAWN RESTORATION  
NO SCALE

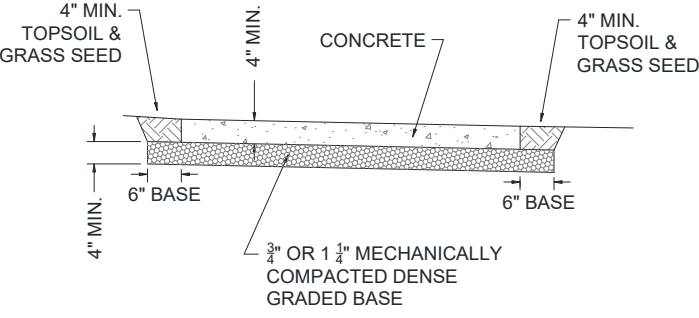

DETAIL







CURB LAWN & ROAD BASE RESTORATION  
NO SCALE

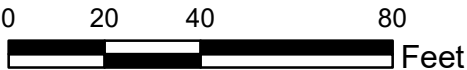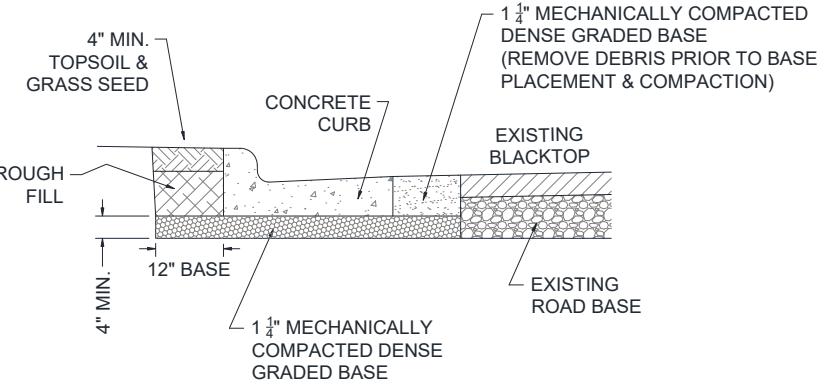

MICHIGAN ST & S 16TH PL






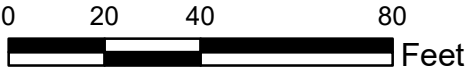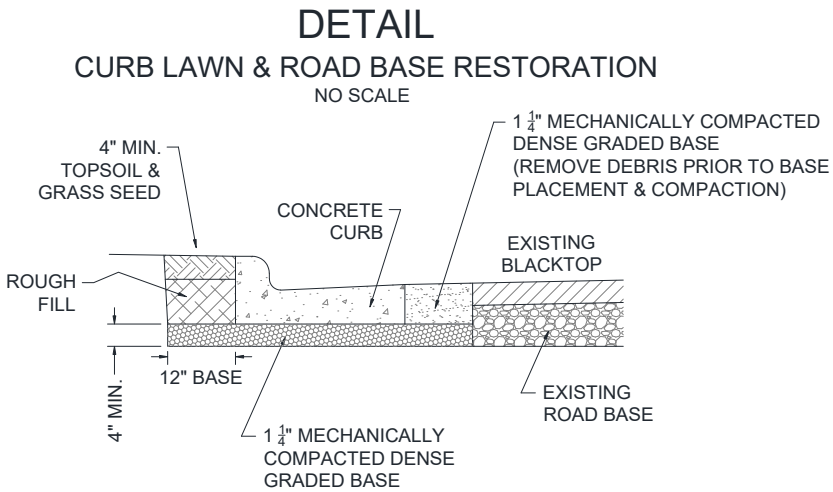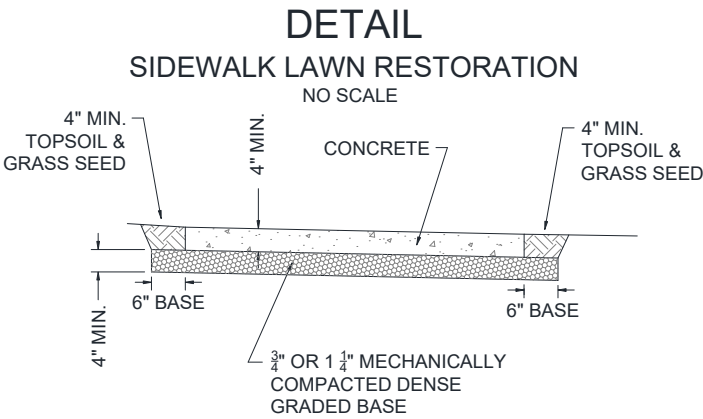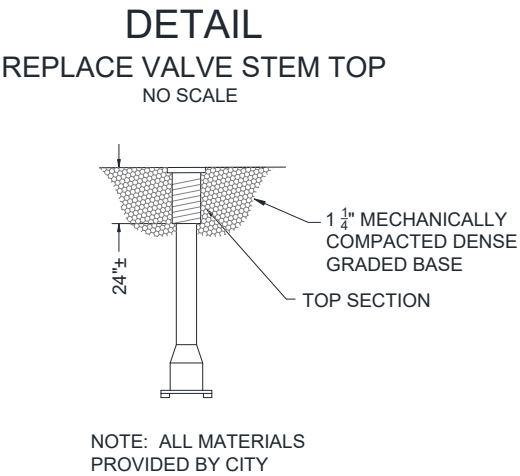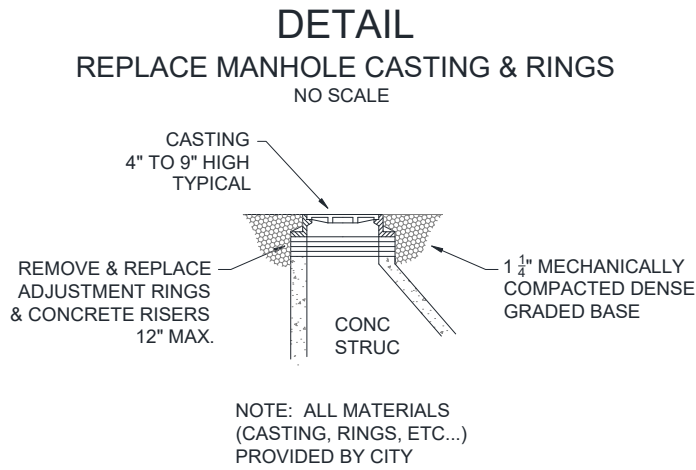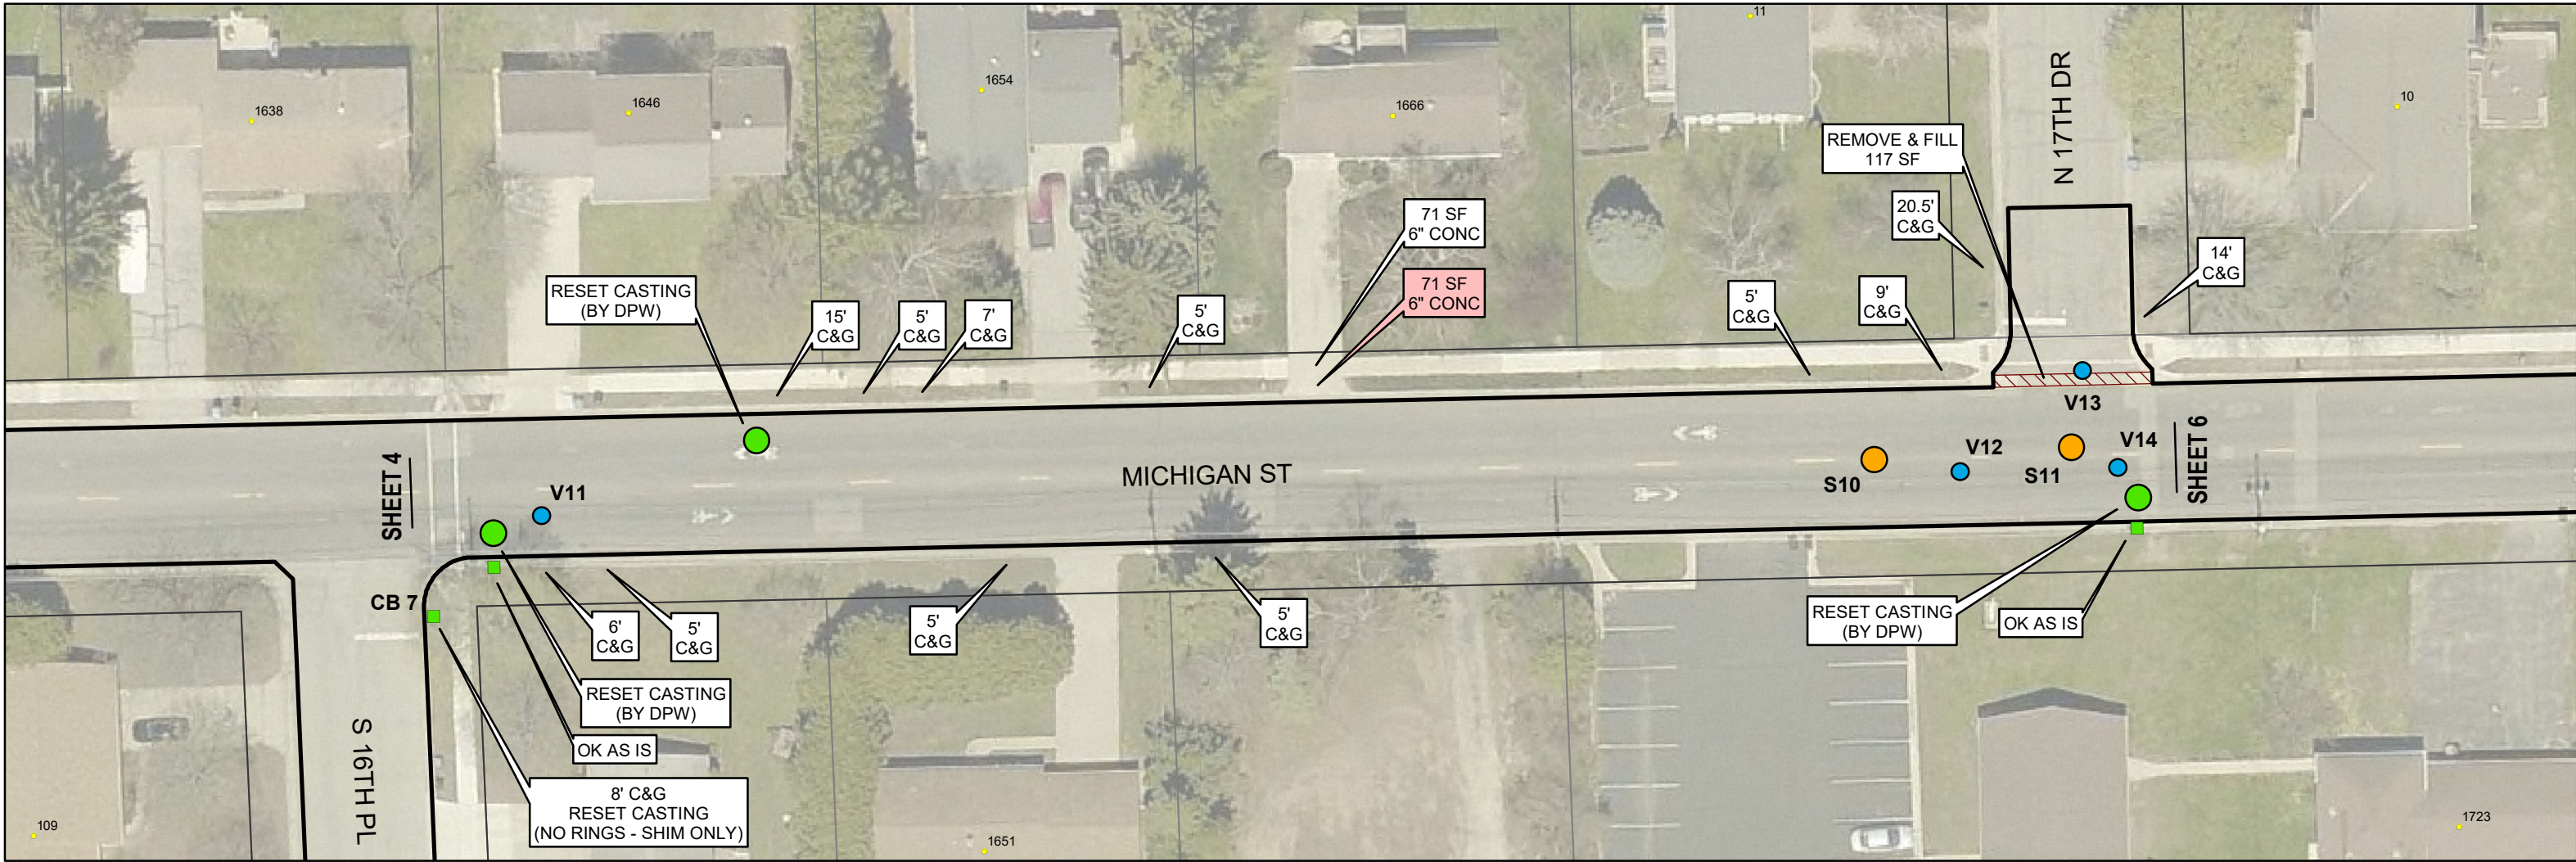


MICHIGAN ST & S 16TH PL






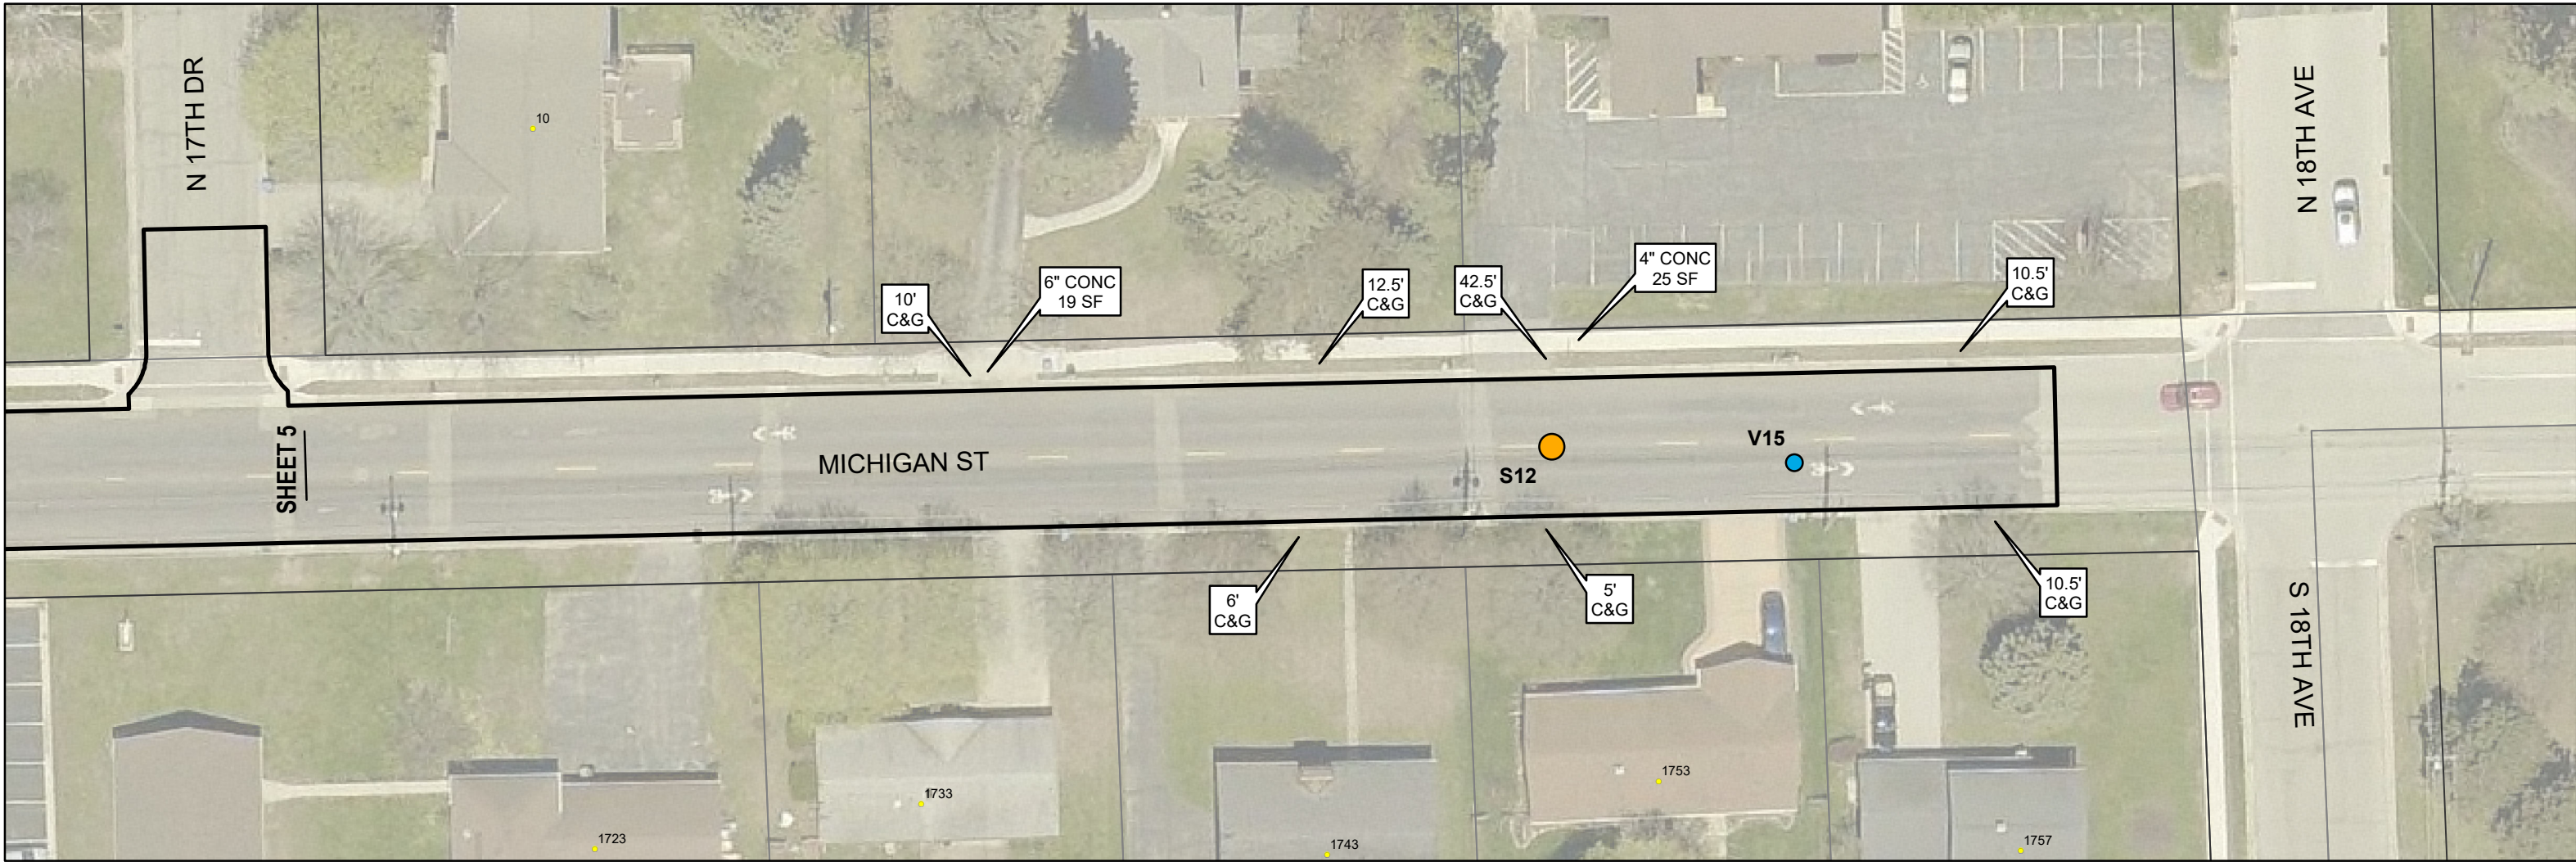


DETAIL  
REPLACE MANHOLE CASTING & RINGS  
NO SCALE

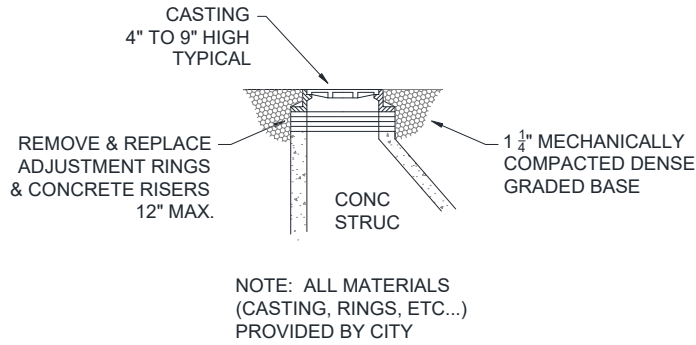



DETAIL  
REPLACE VALVE STEM TOP  
NO SCALE

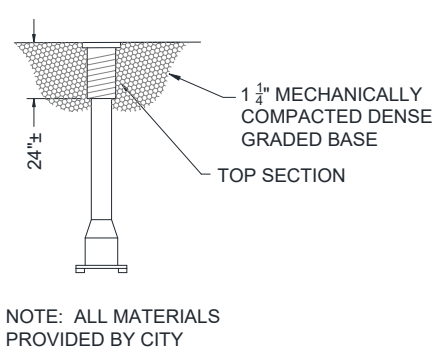

DETAIL  
SIDEWALK LAWN RESTORATION  
NO SCALE

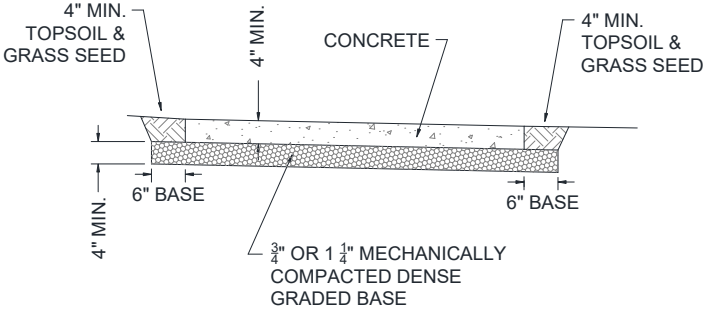


DETAIL  
CURB LAWN & ROAD BASE RESTORATION  
NO SCALE

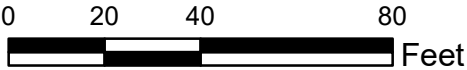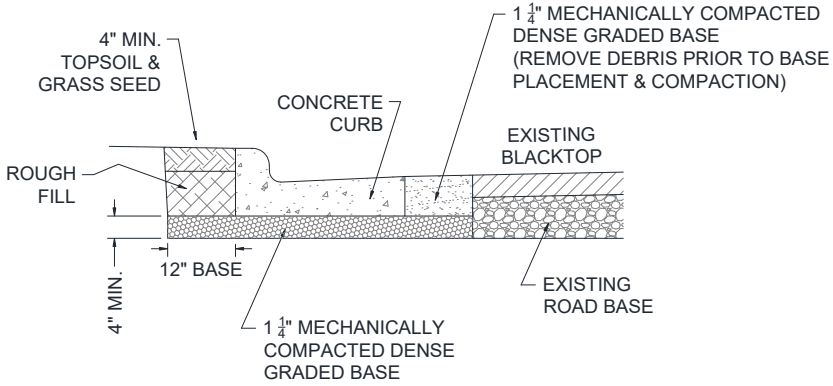


MICHIGAN ST & 16TH PL






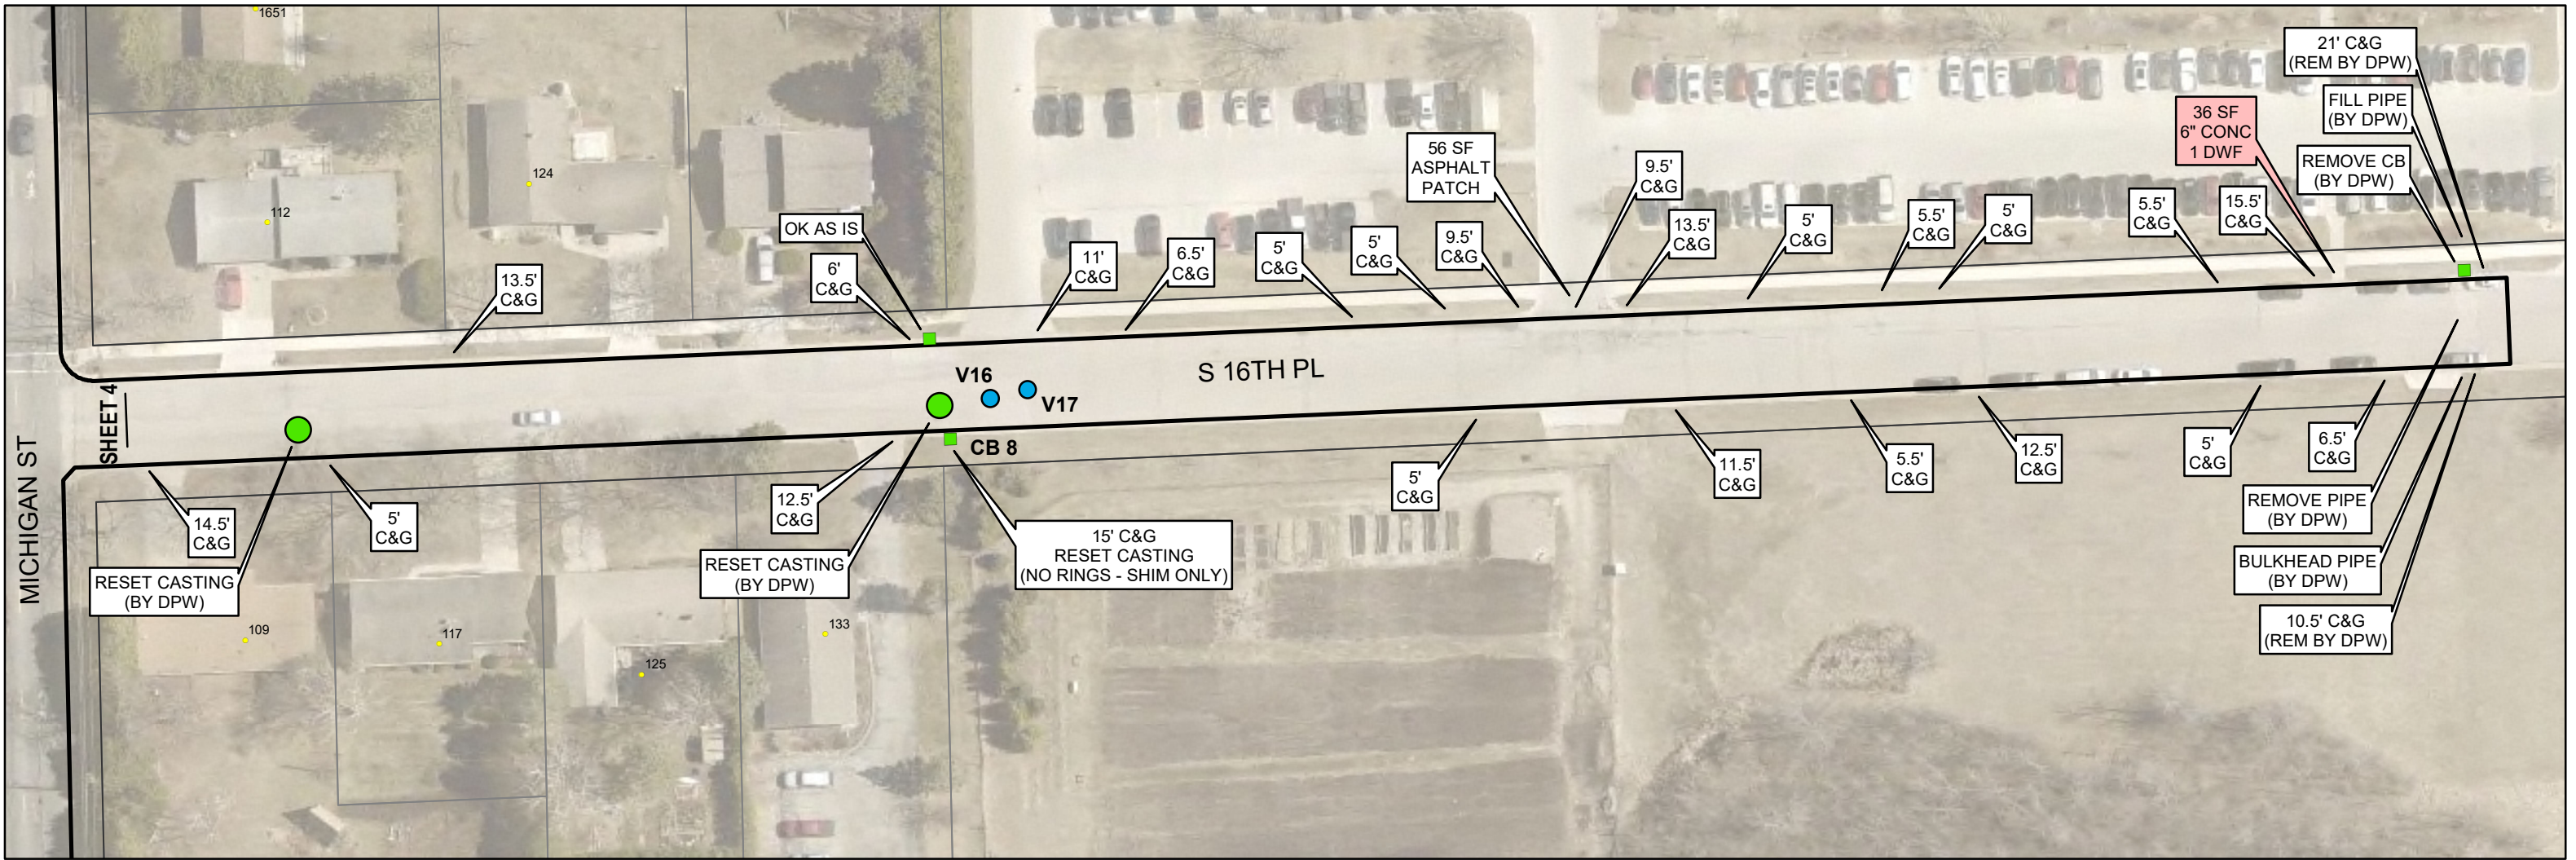



**DETAIL**  
REPLACE VALVE STEM TOP  
NO SCALE

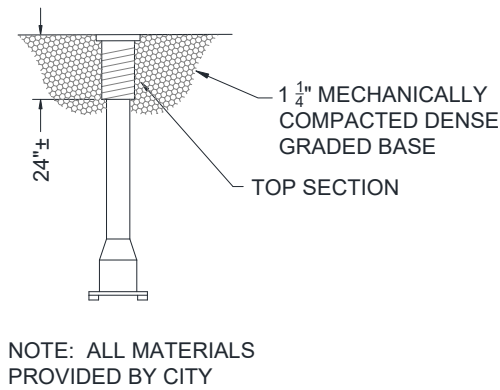

**DETAIL**  
SIDEWALK LAWN RESTORATION  
NO SCALE

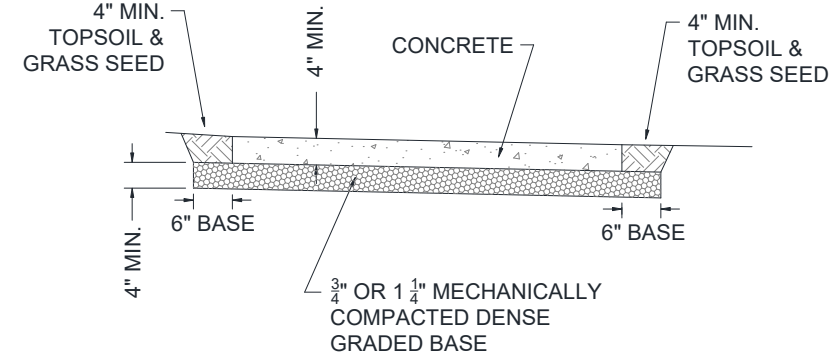

**DETAIL**  
CURB LAWN & ROAD BASE RESTORATION  
NO SCALE

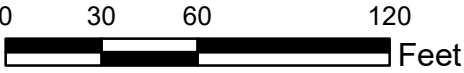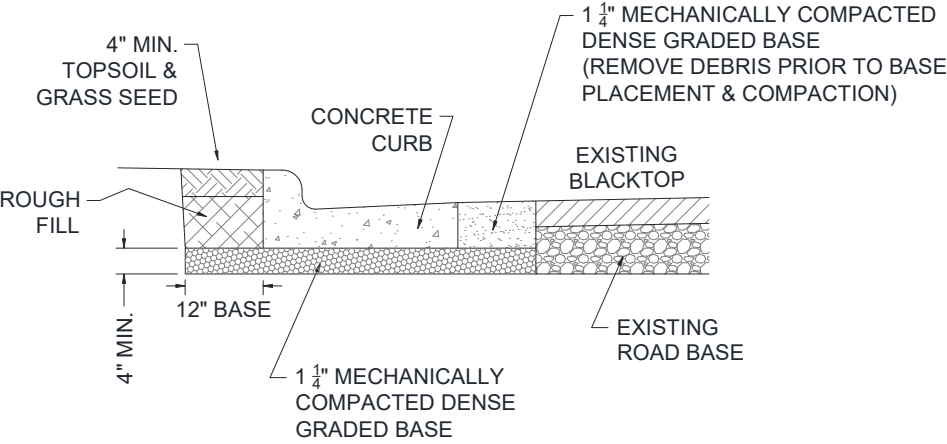

MICHIGAN ST & S 16TH PL








DETAIL

REPLACE MANHOLE CASTING & RINGS

NO SCALE

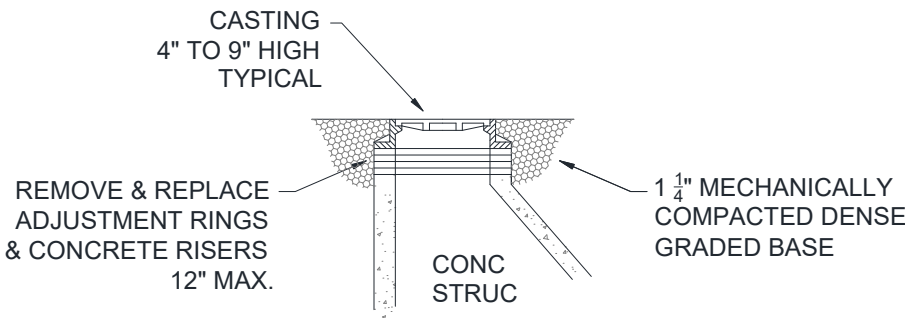


NOTE: ALL MATERIALS (CASTING, RINGS, ETC...) PROVIDED BY CITY

DETAIL

REPLACE VALVE STEM TOP

NO SCALE


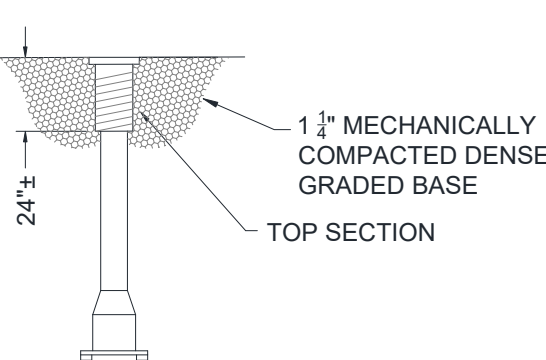


NOTE: ALL MATERIALS PROVIDED BY CITY

DETAIL

CURB LAWN & ROAD BASE RESTORATION


NO SCALE

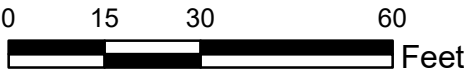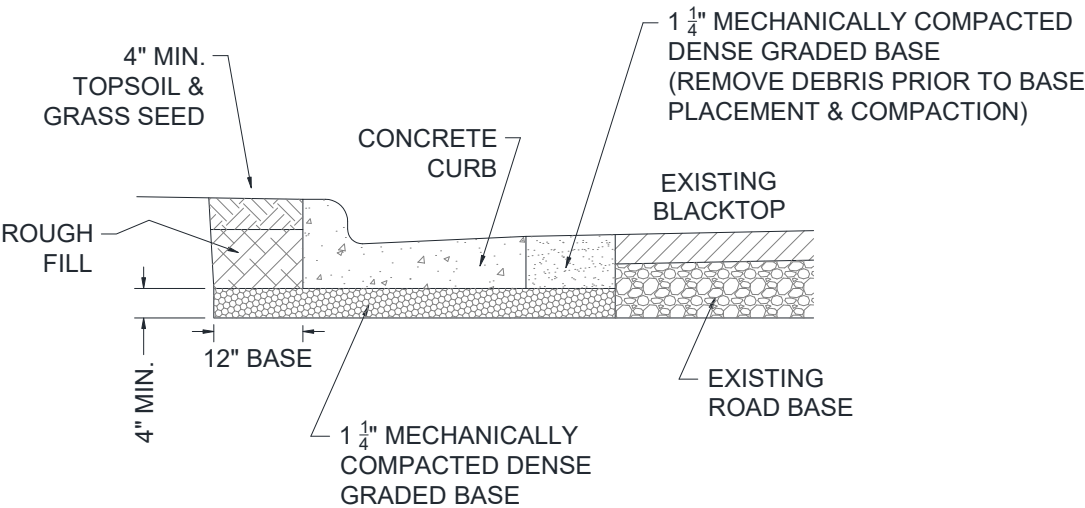


W IRONWOOD ST & N GENEVA AVE






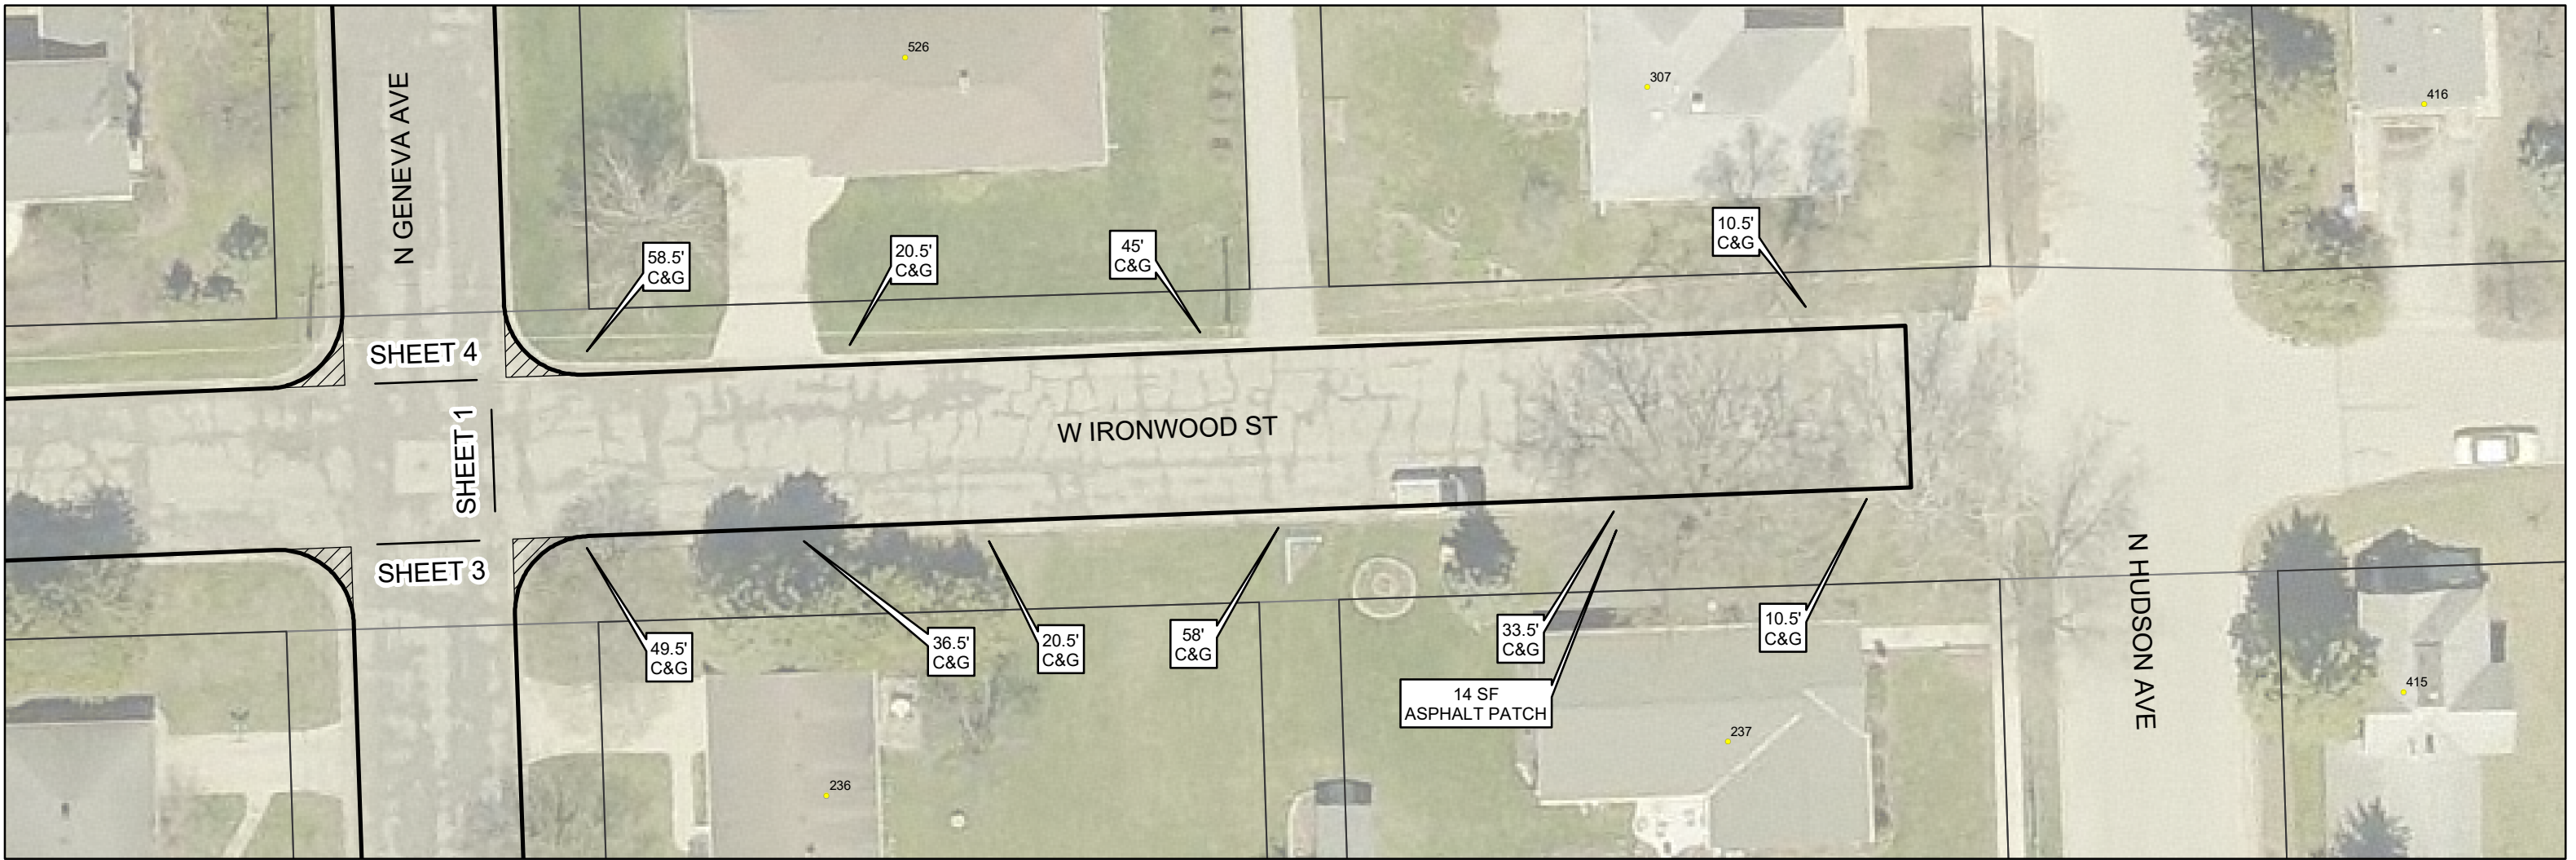



**DETAIL**  
**REPLACE MANHOLE CASTING & RINGS**  
NO SCALE

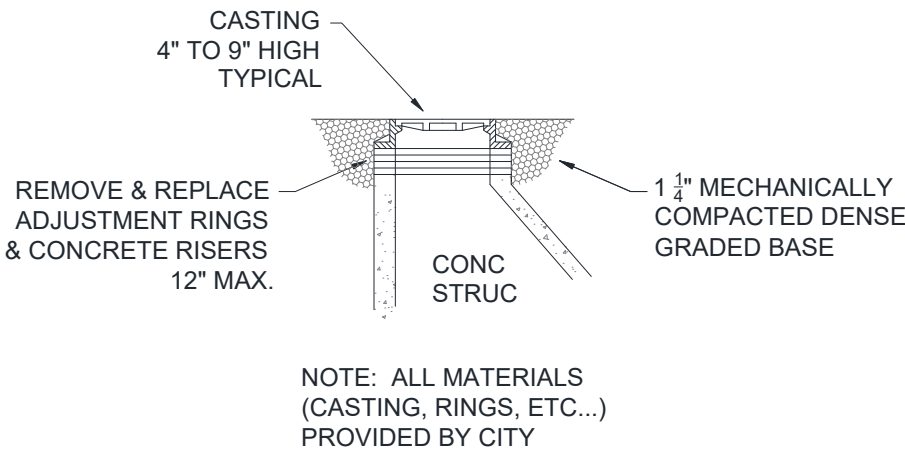

**DETAIL**  
**REPLACE VALVE STEM TOP**  
NO SCALE

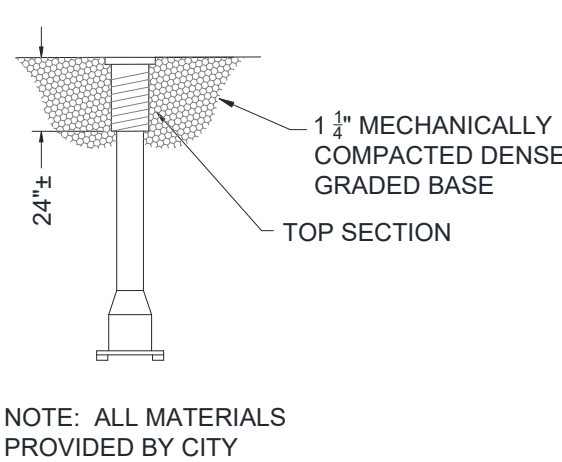


**DETAIL**  
**CURB LAWN & ROAD BASE RESTORATION**  
NO SCALE

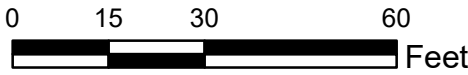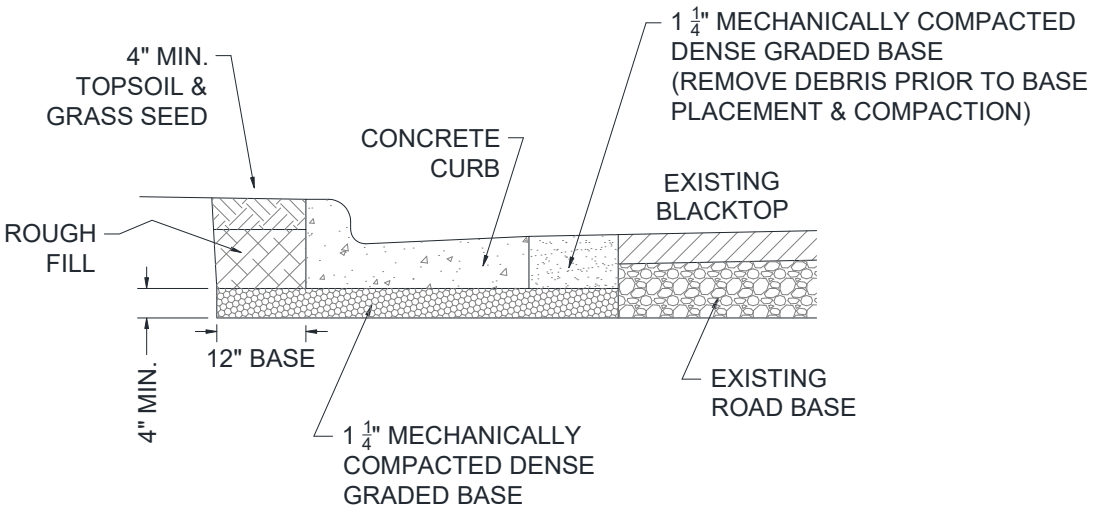

W IRONWOOD ST & N GENEVA AVE






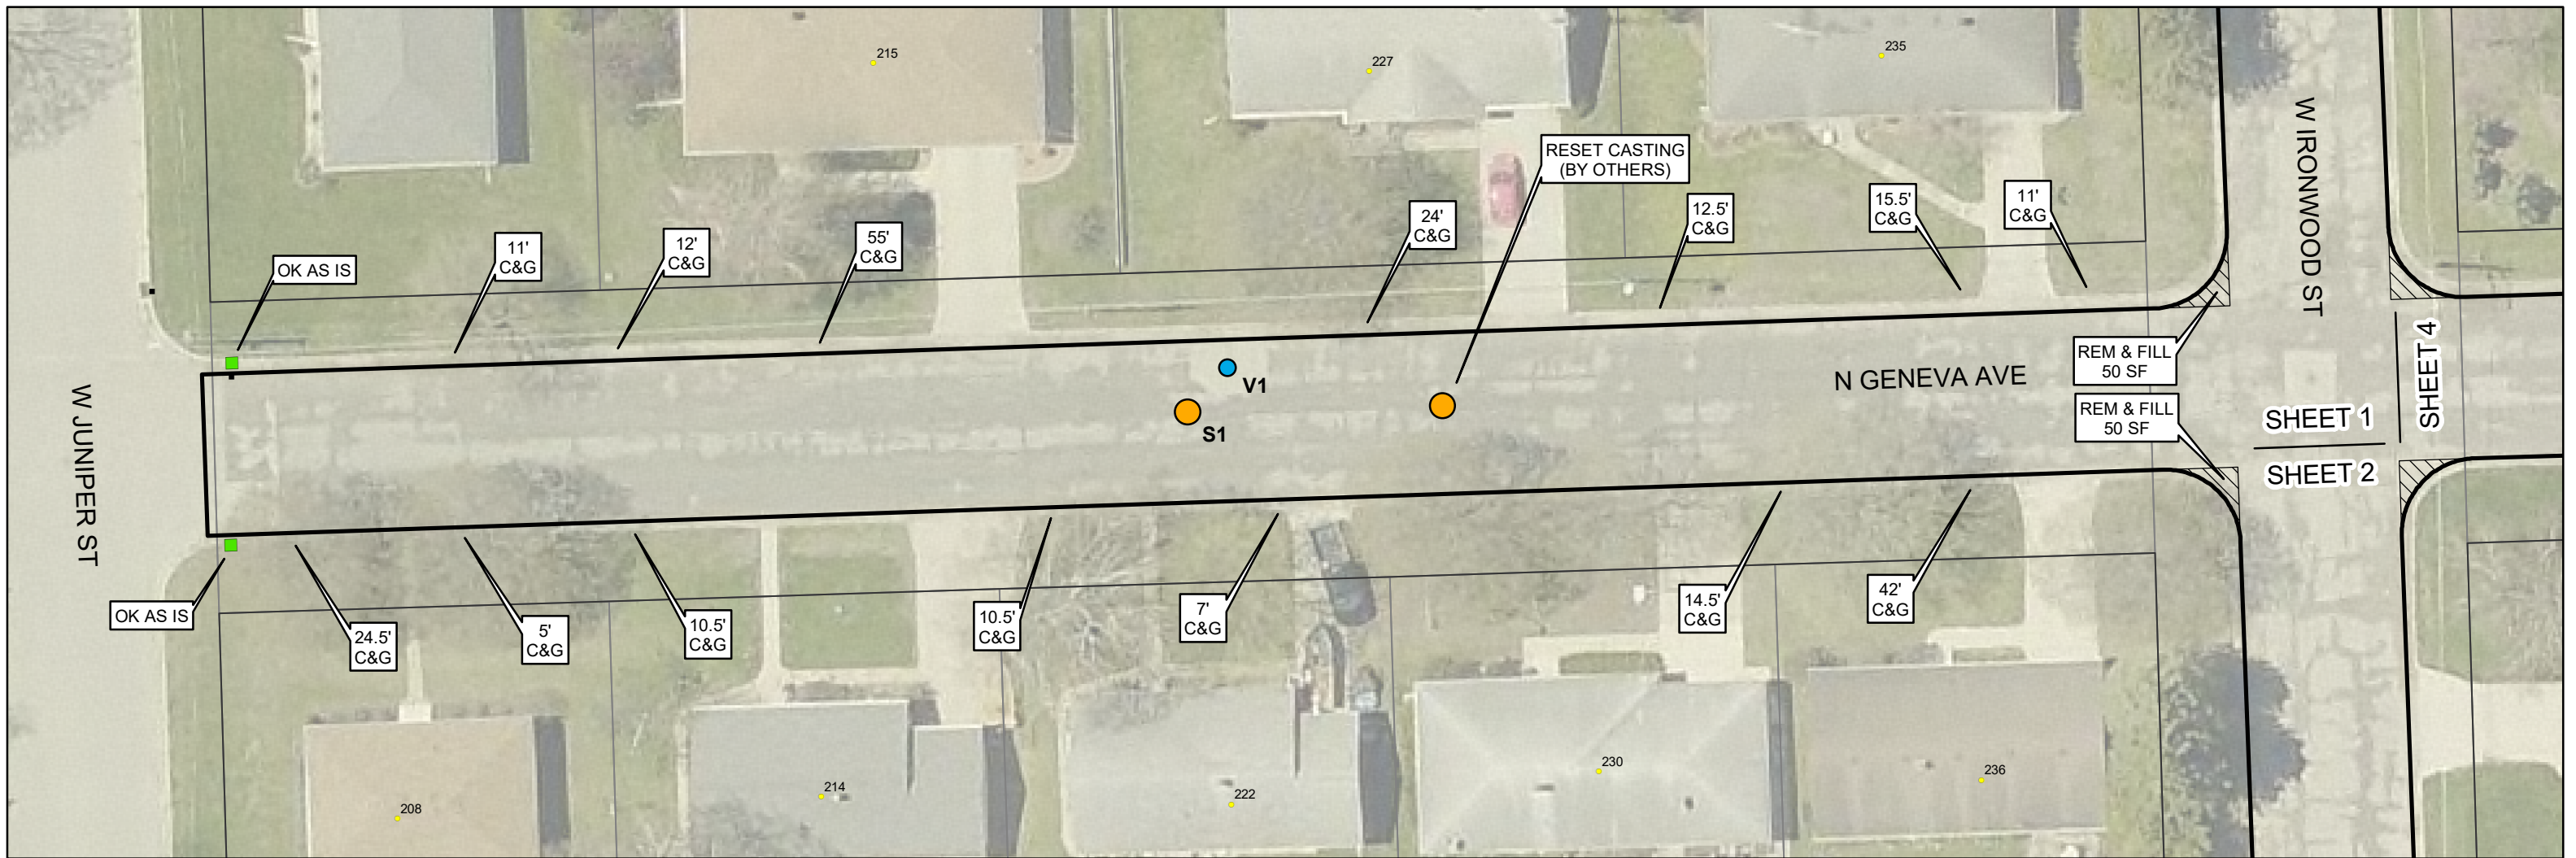

### DETAIL

#### REPLACE MANHOLE CASTING & RINGS

NO SCALE

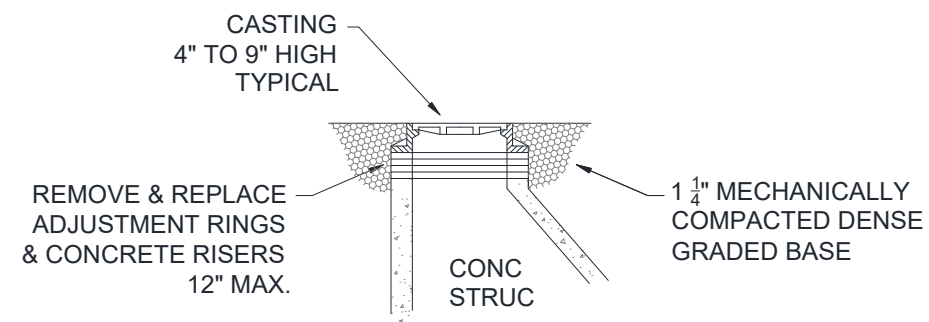


NOTE: ALL MATERIALS  
(CASTING, RINGS, ETC...) PROVIDED BY CITY

### DETAIL

#### REPLACE VALVE STEM TOP

NO SCALE


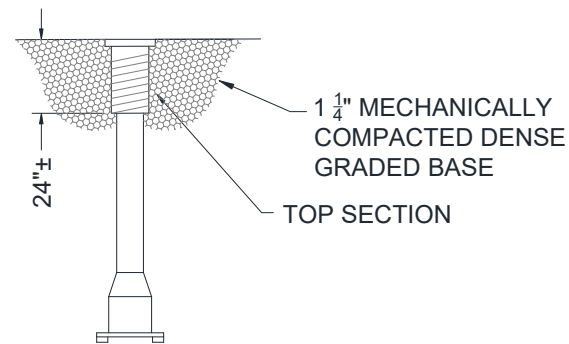


NOTE: ALL MATERIALS PROVIDED BY CITY

### DETAIL

#### CURB LAWN & ROAD BASE RESTORATION


NO SCALE

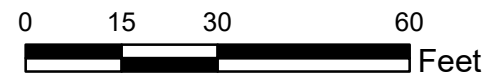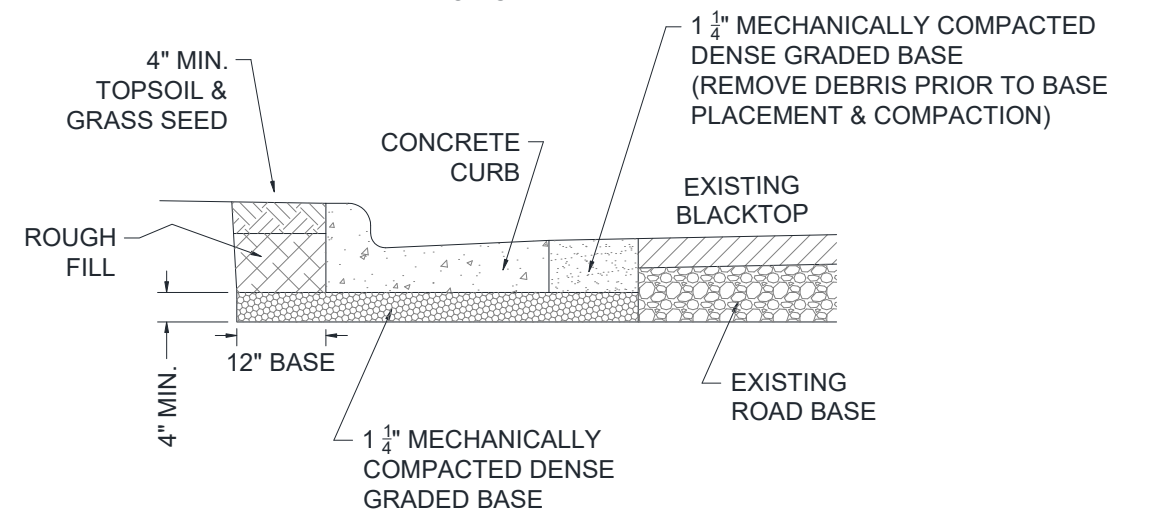

W IRONWOOD ST & N GENEVA AVE






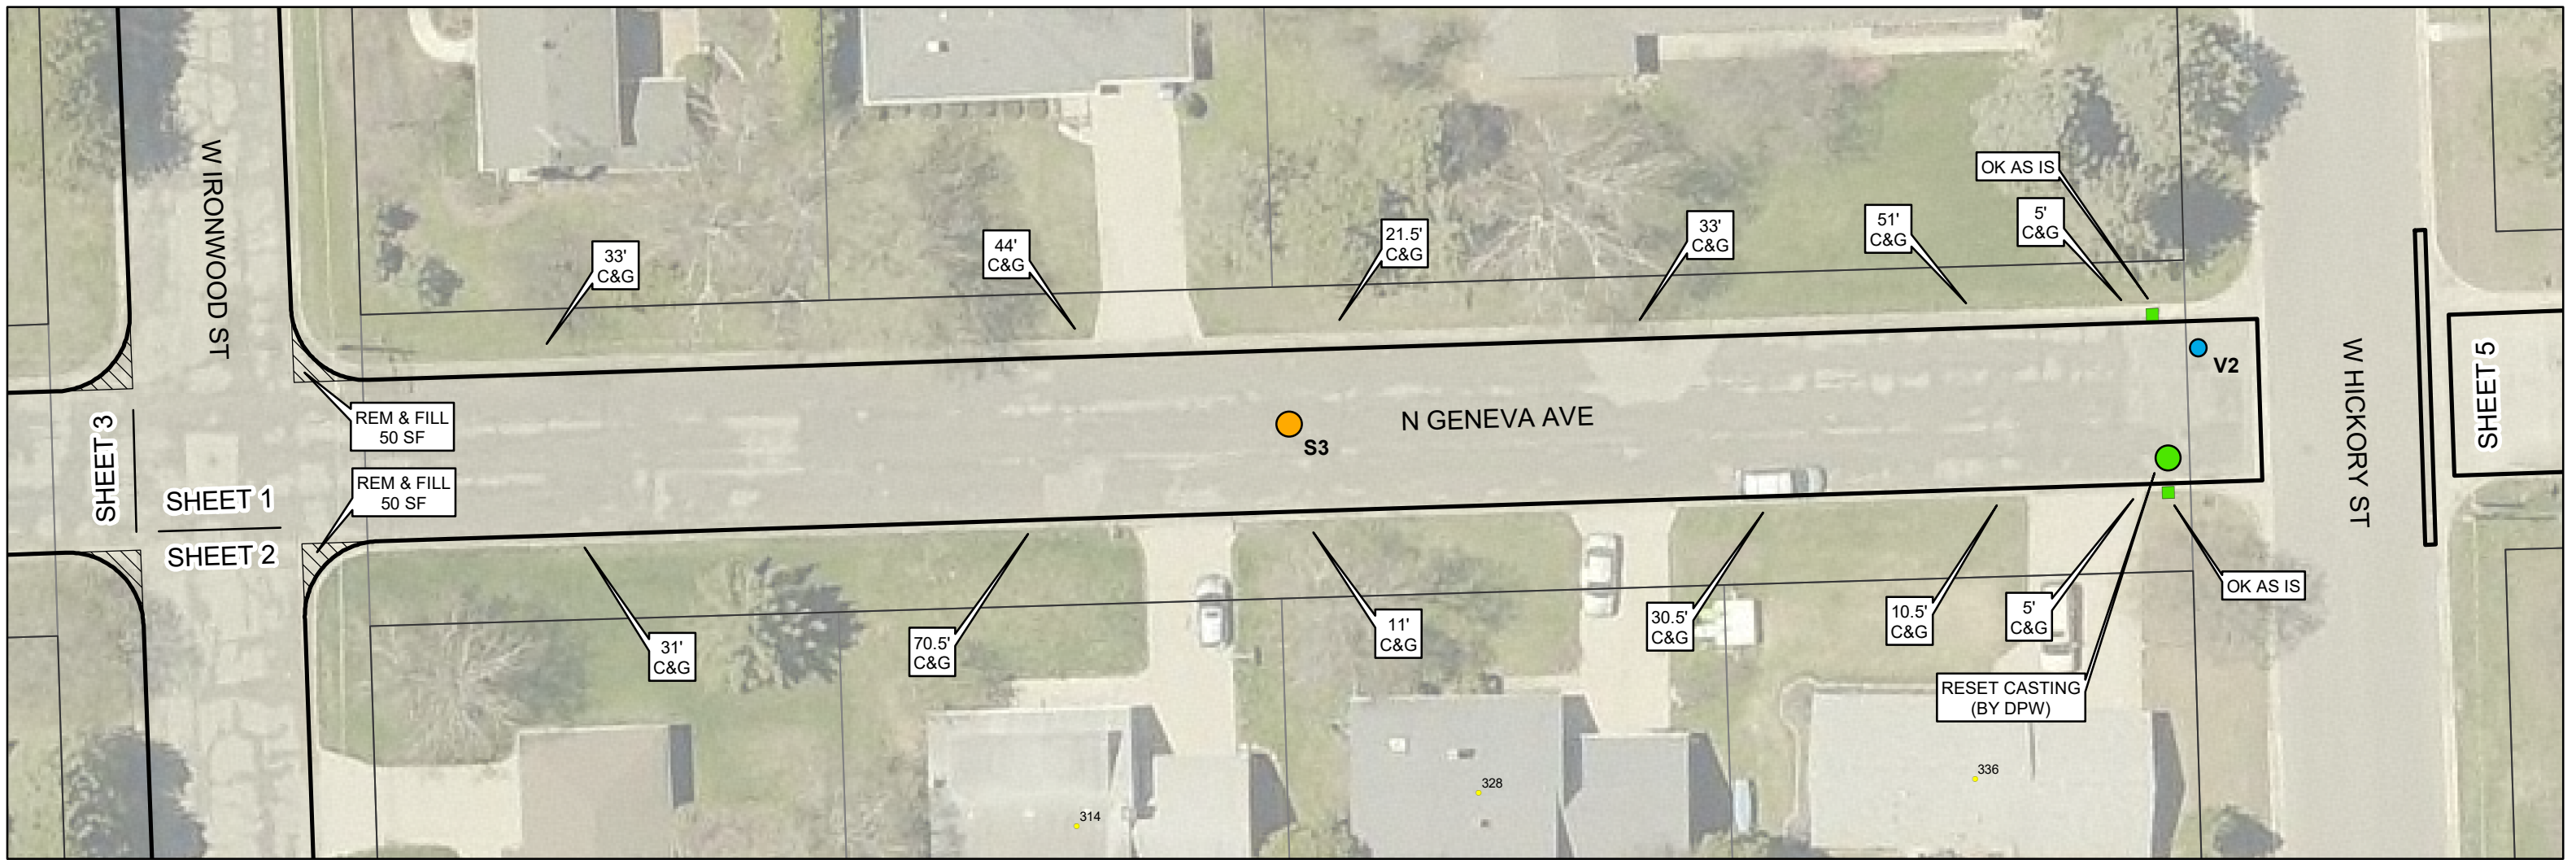

DETAIL

REPLACE MANHOLE CASTING & RINGS

NO SCALE

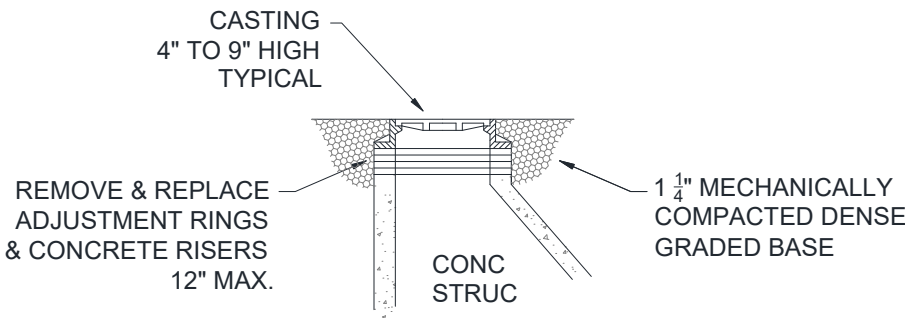


NOTE: ALL MATERIALS  
(CASTING, RINGS, ETC...) PROVIDED BY CITY

DETAIL

REPLACE VALVE STEM TOP

NO SCALE


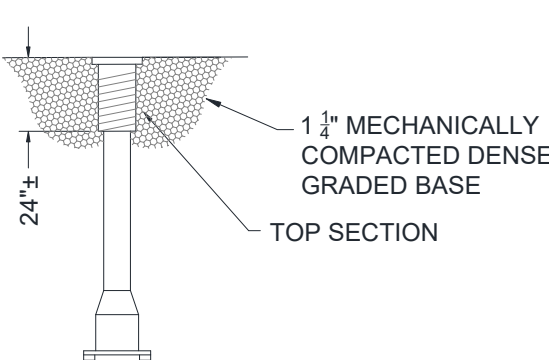


NOTE: ALL MATERIALS PROVIDED BY CITY

DETAIL

CURB LAWN & ROAD BASE RESTORATION


NO SCALE

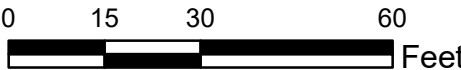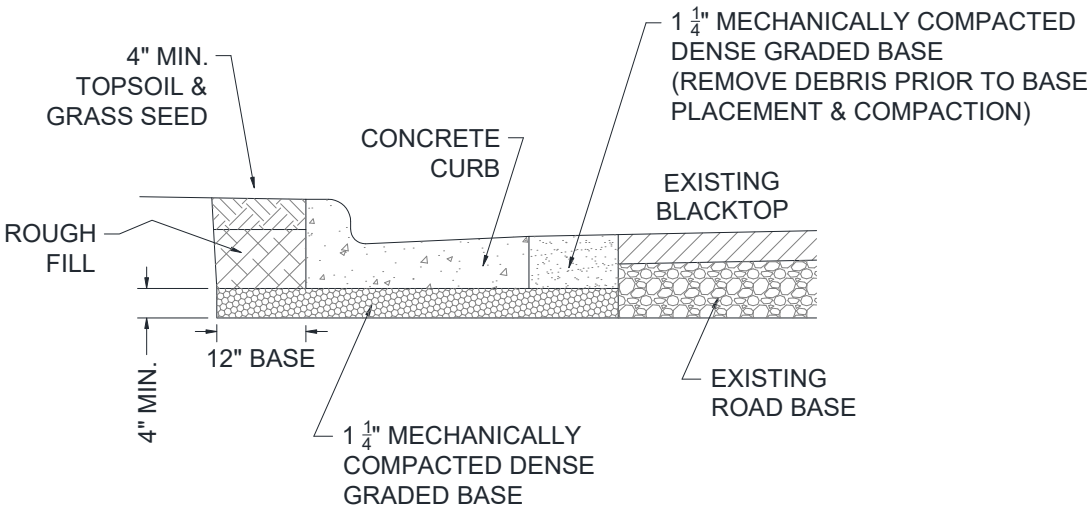

W IRONWOOD ST & N GENEVA AVE






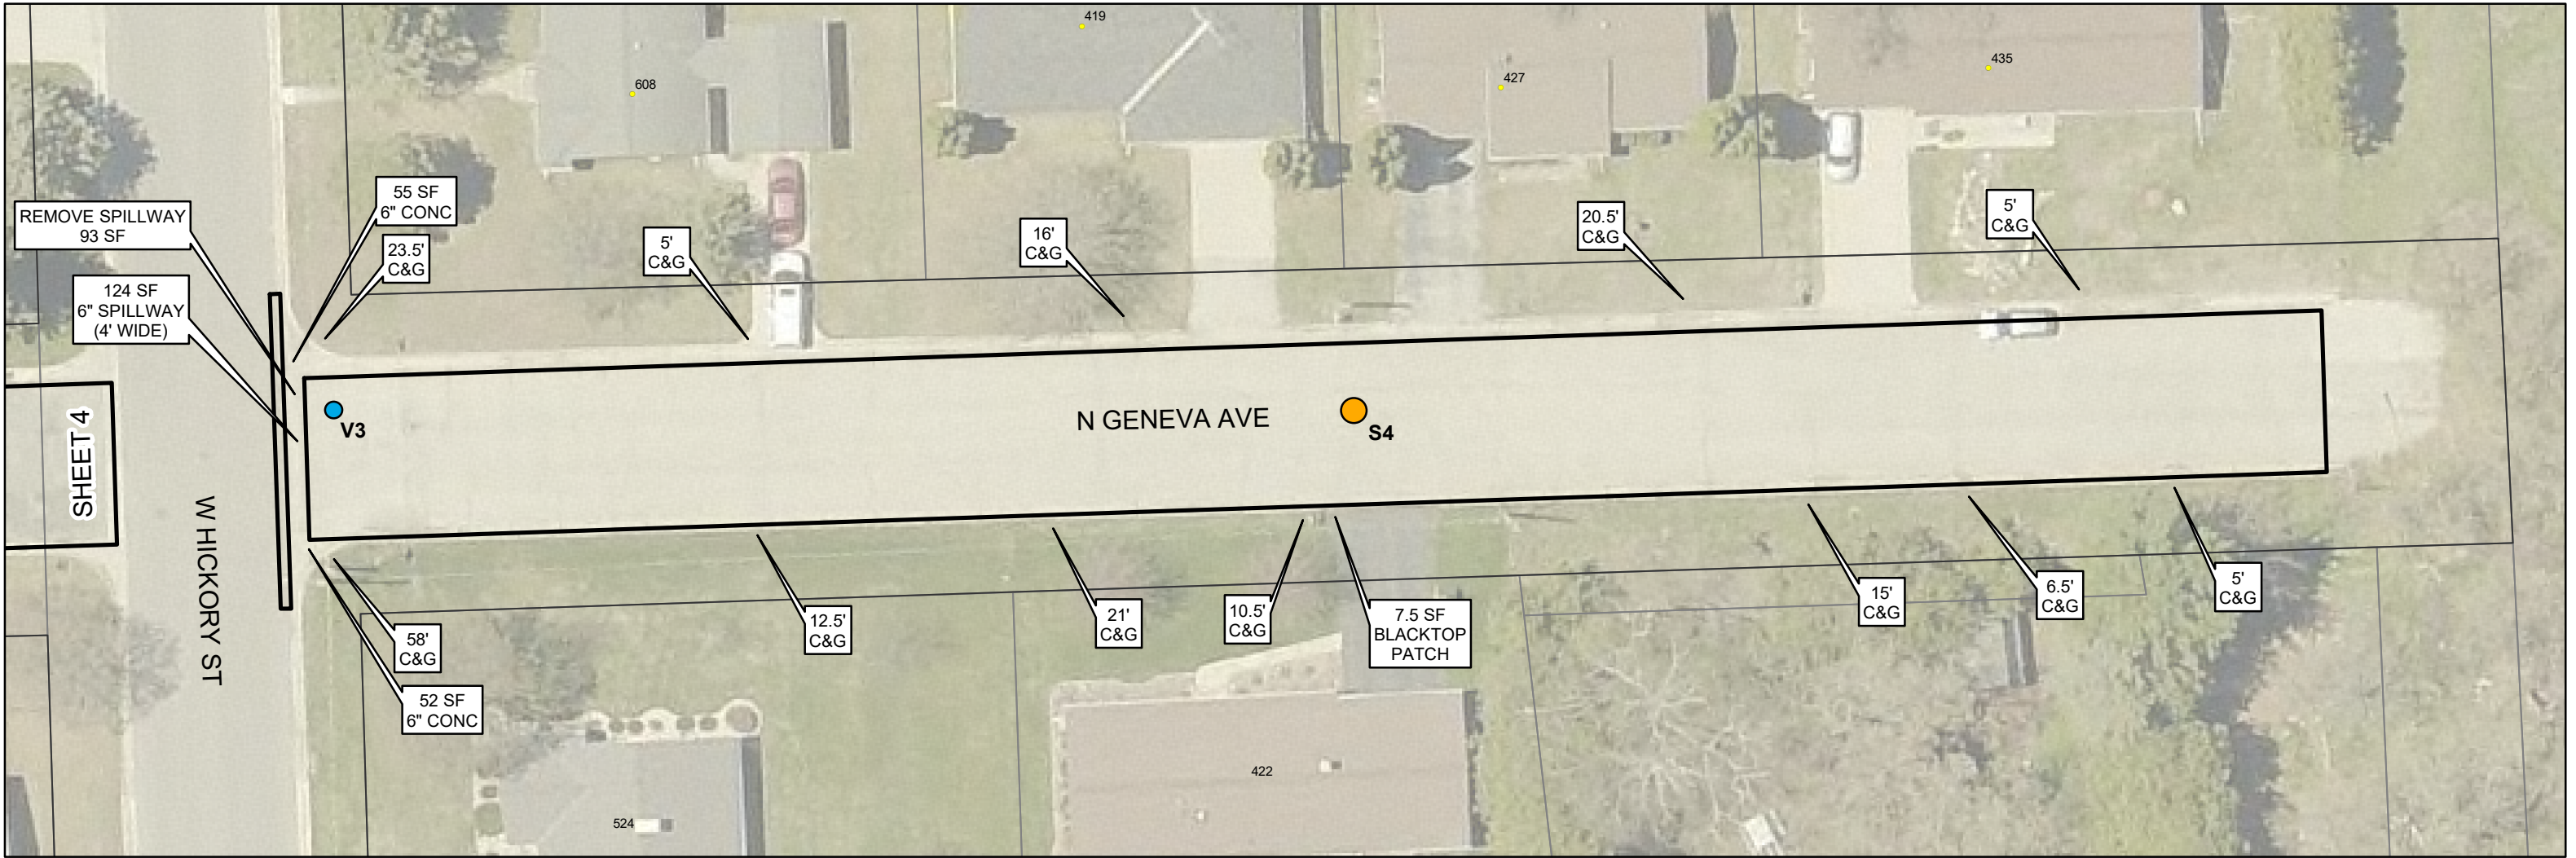


DETAIL

REPLACE MANHOLE CASTING & RINGS  
NO SCALE

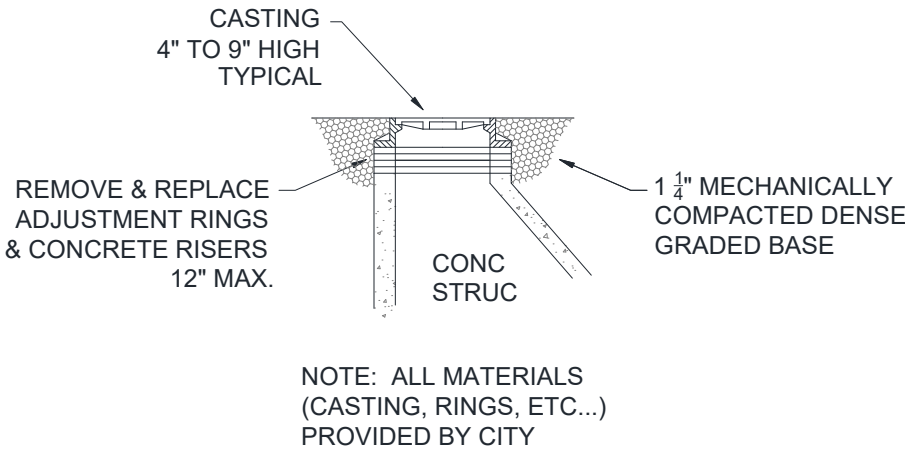



DETAIL

REPLACE VALVE STEM TOP  
NO SCALE

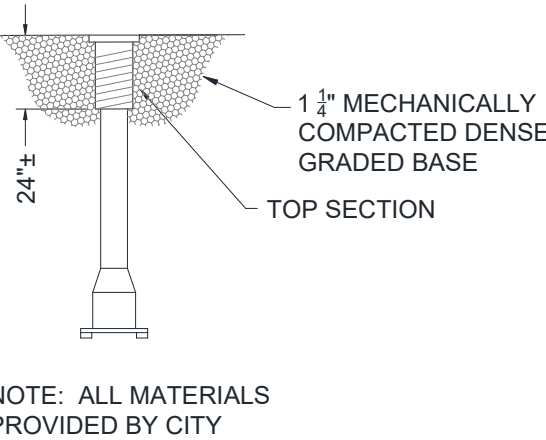

DETAIL


CURB LAWN & ROAD BASE RESTORATION  
NO SCALE

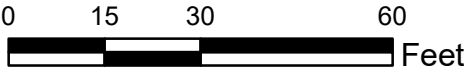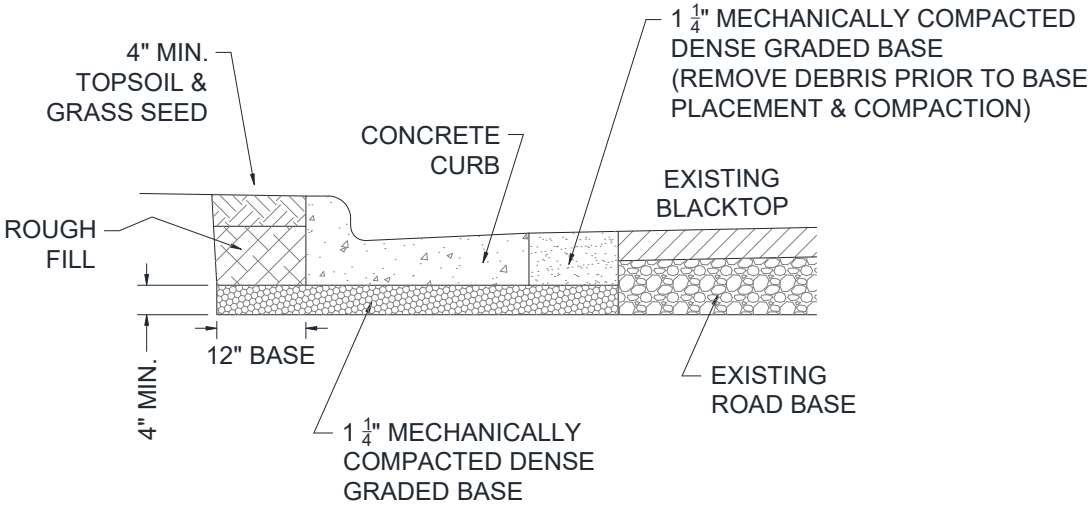

W IRONWOOD ST & N GENEVA AVE






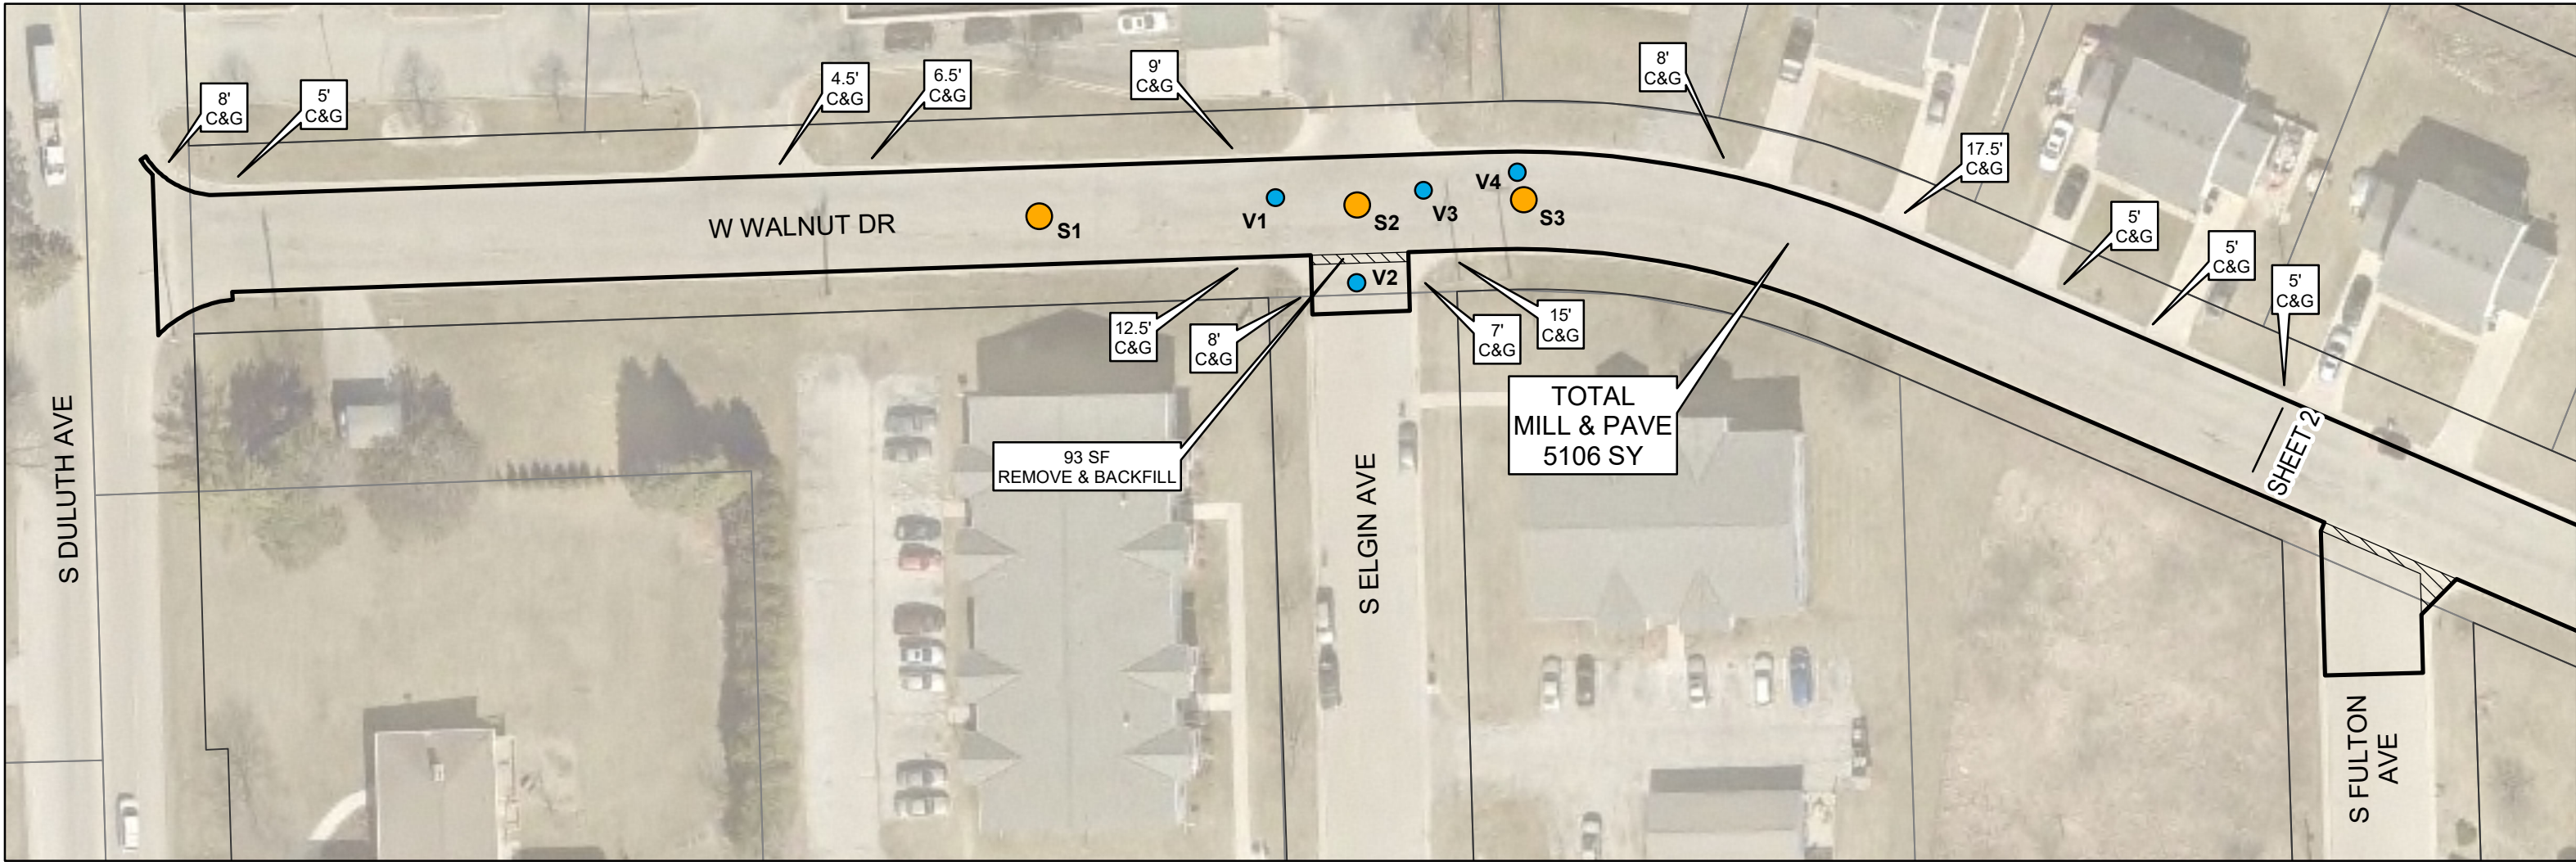


DETAIL

REPLACE MANHOLE CASTING & RINGS  
NO SCALE

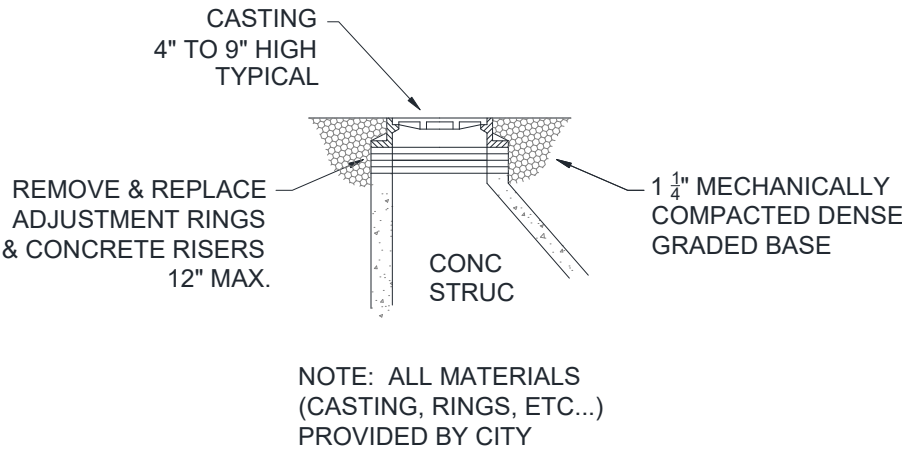



DETAIL

REPLACE VALVE STEM TOP  
NO SCALE

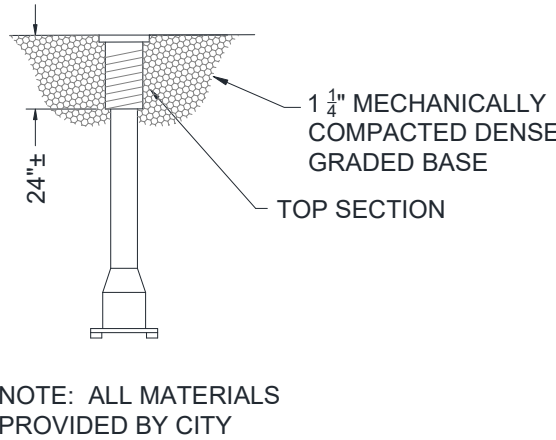

DETAIL


CURB LAWN & ROAD BASE RESTORATION  
NO SCALE

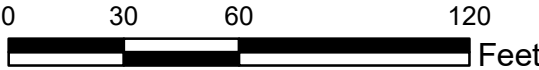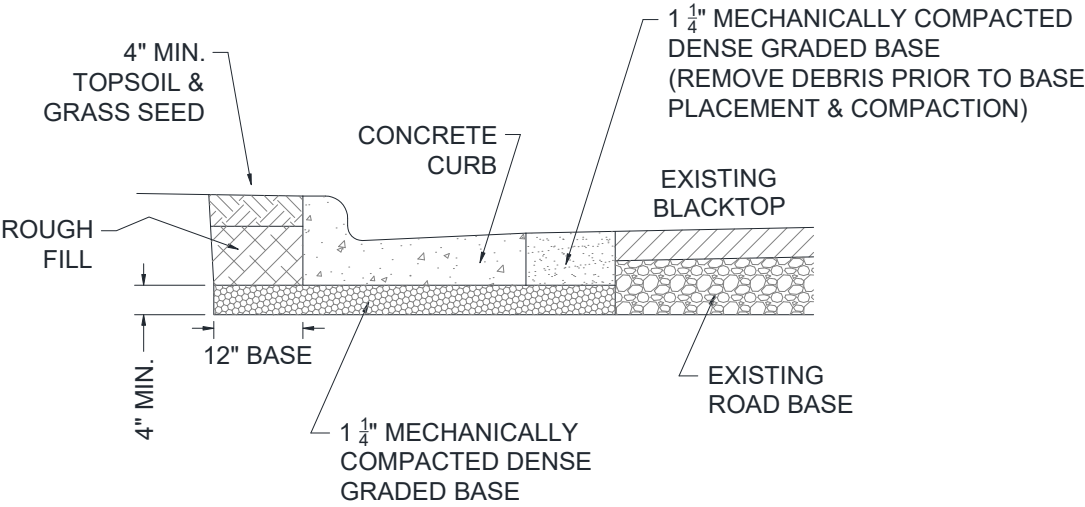

W WALNUT DR






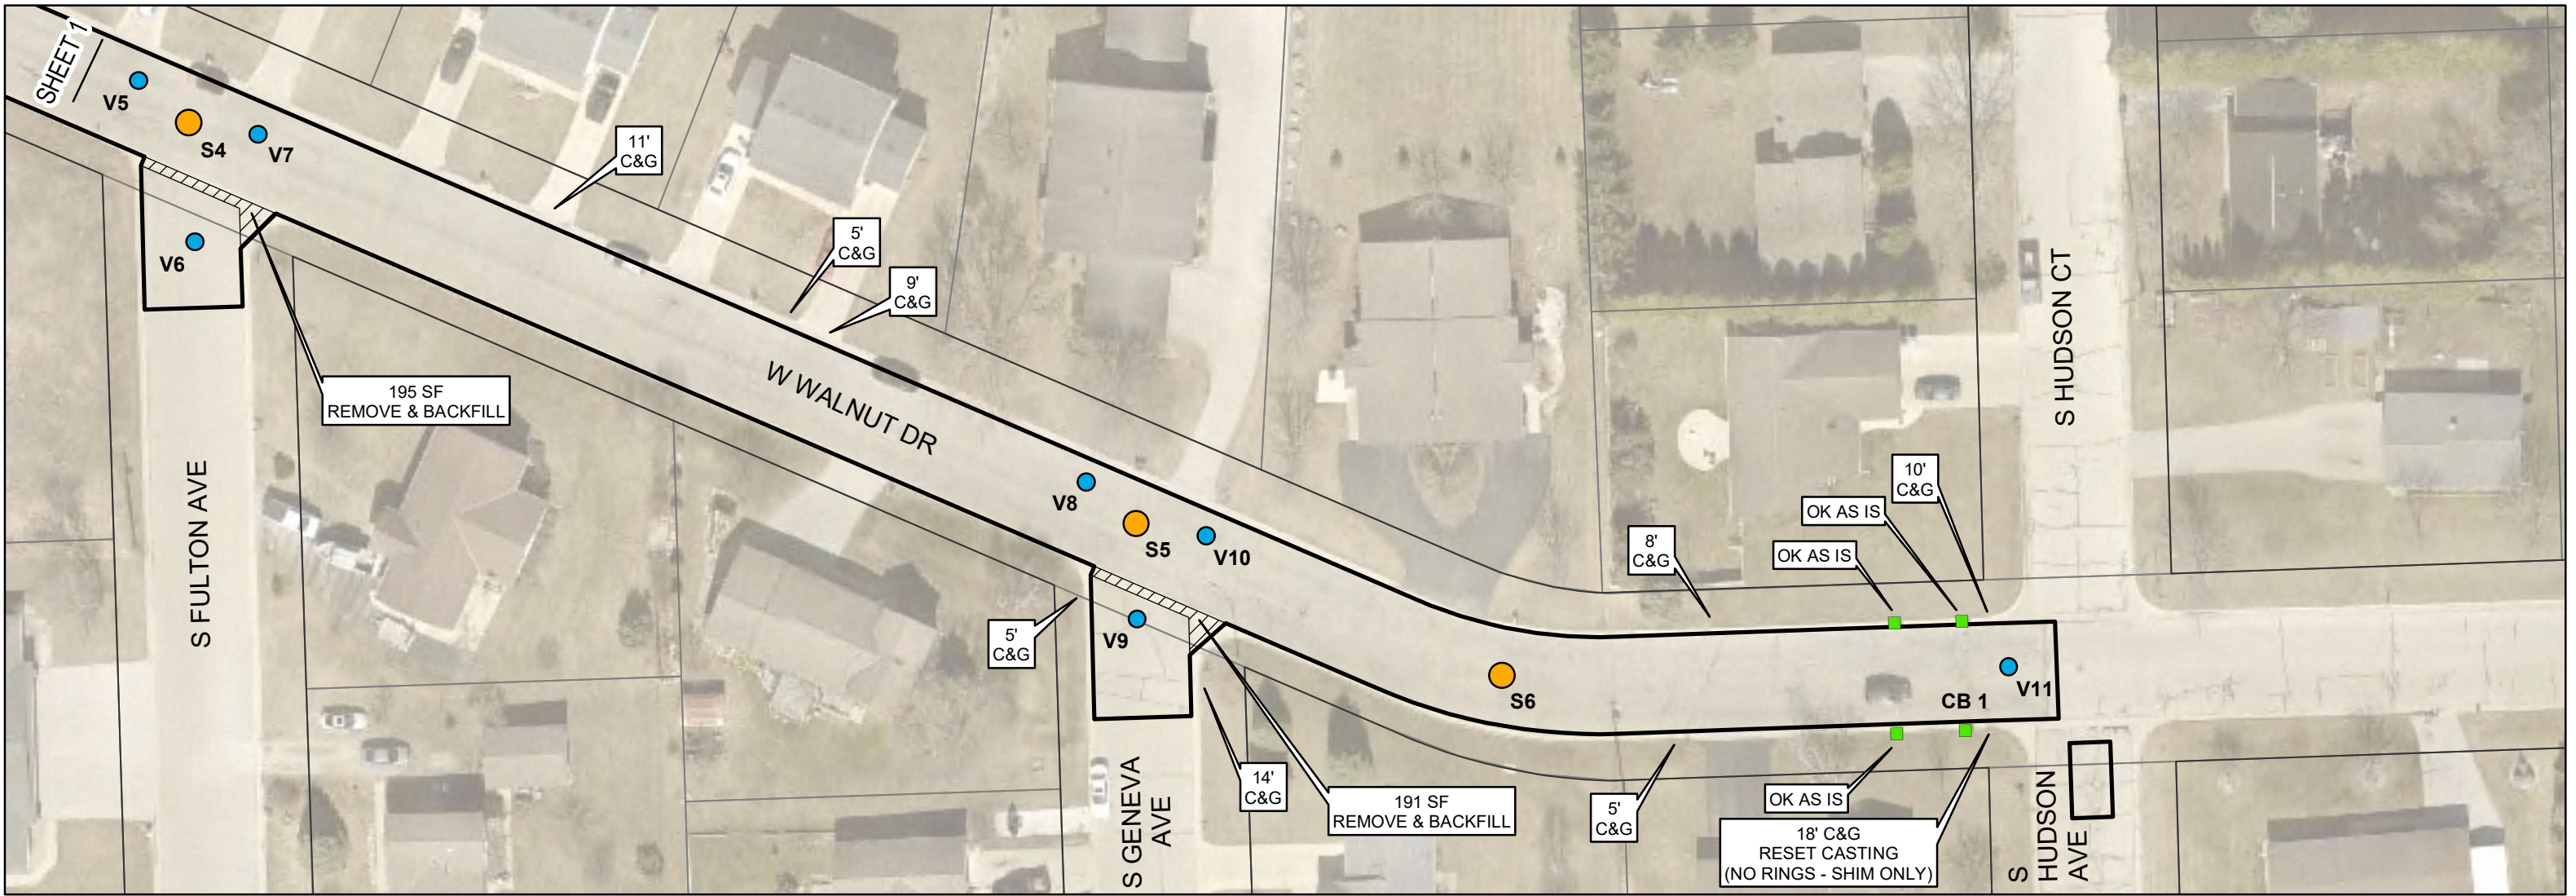


DETAIL

REPLACE MANHOLE CASTING & RINGS  
NO SCALE

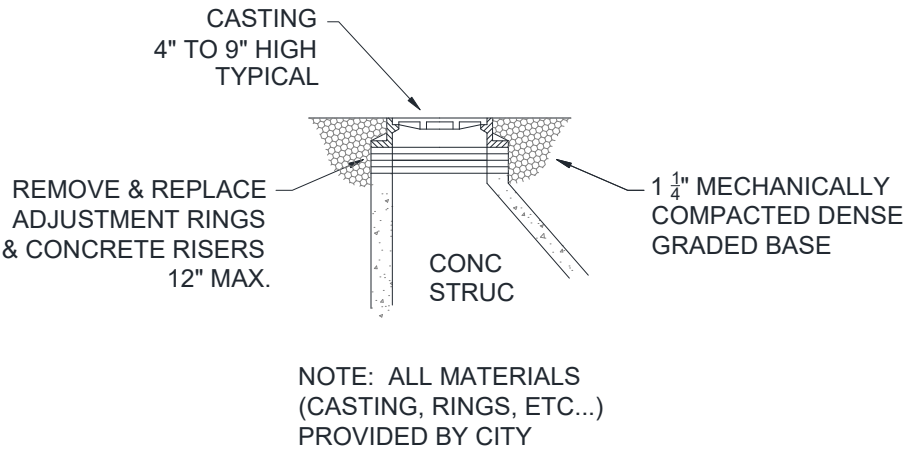



DETAIL

REPLACE VALVE STEM TOP  
NO SCALE

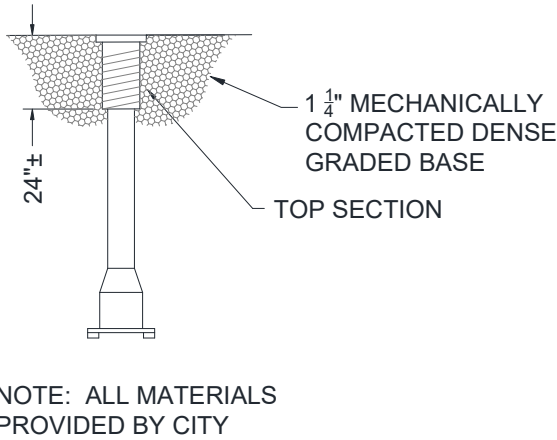

DETAIL



CURB LAWN & ROAD BASE RESTORATION  
NO SCALE

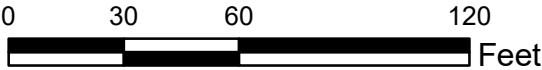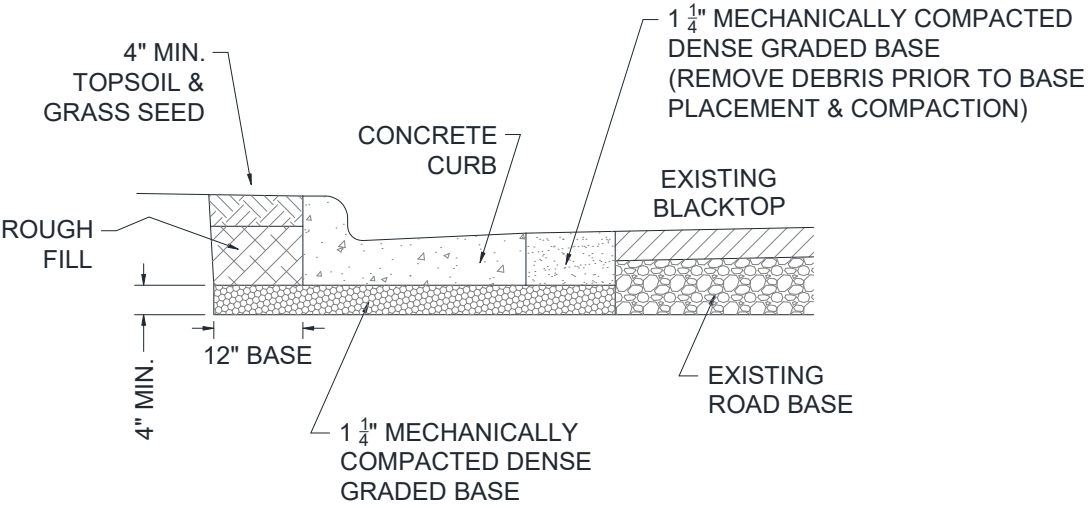

W WALNUT DR






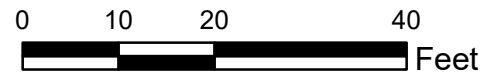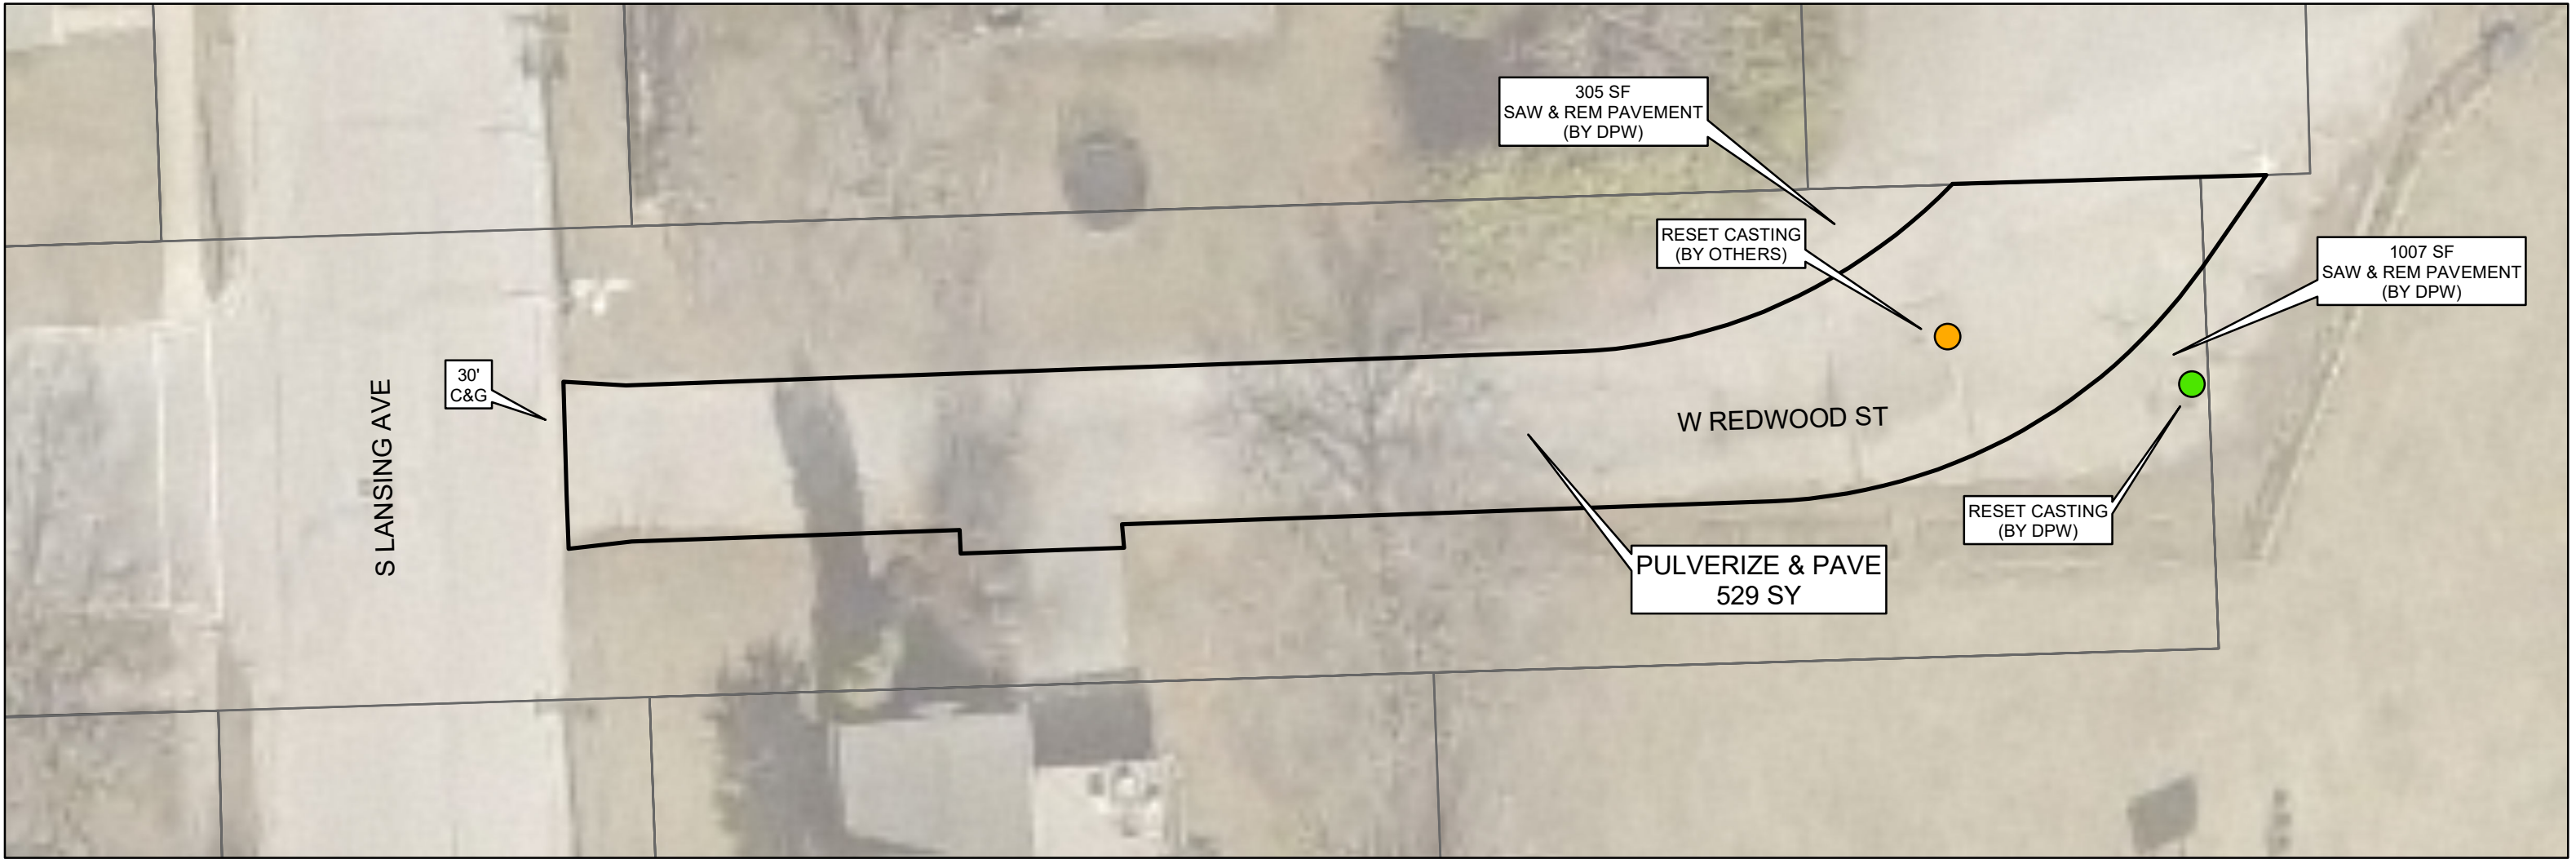

W REDWOOD ST  
(adjacent to Sawyer School Lofts parking lot)







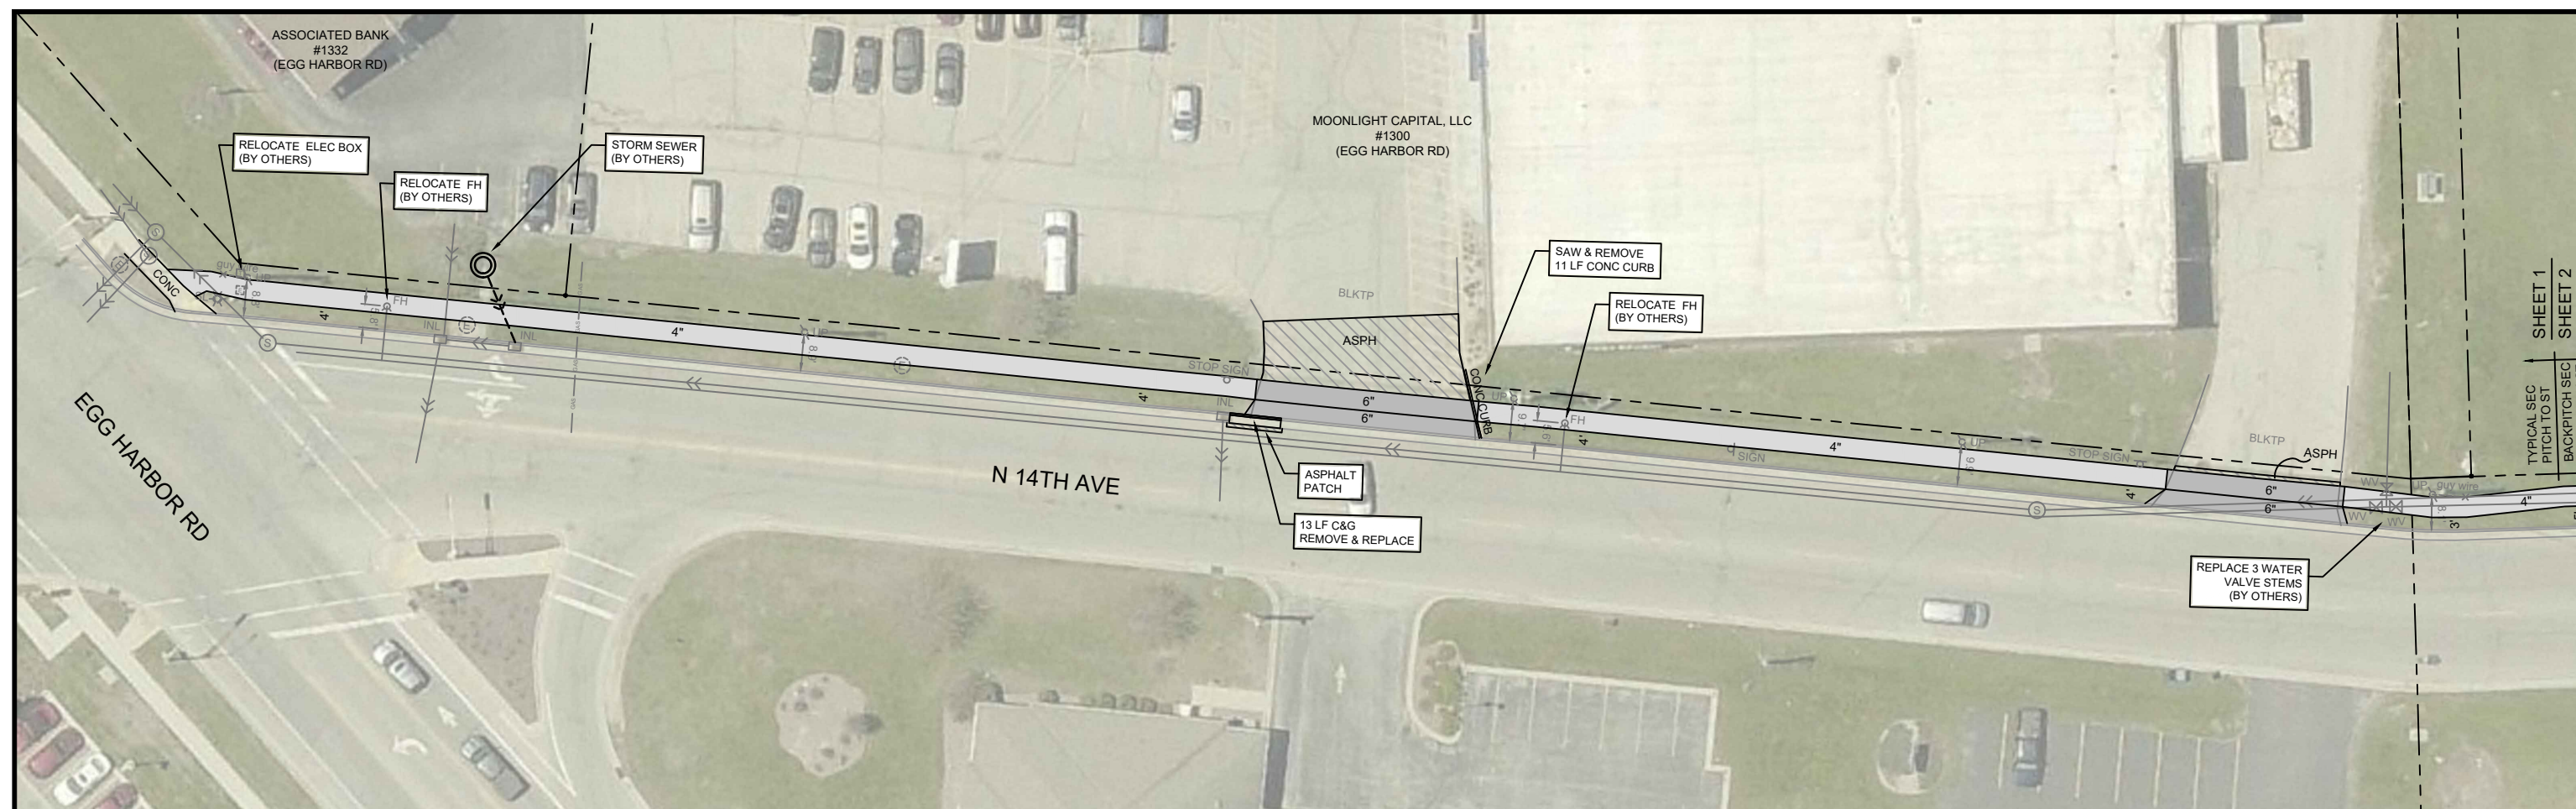

N 14TH AVE

**NOTE:**  
THE UTILITIES SHOWN IN PLAN AND PROFILE ARE INDICATED IN ACCORDANCE WITH AVAILABLE RECORDS. THE CONTRACTOR SHALL BE RESPONSIBLE FOR OBTAINING EXACT LOCATIONS AND ELEVATIONS OF ALL UTILITIES FROM THE OWNERS OF THE RESPECTIVE UTILITIES. ALL UTILITIES SHALL BE NOTIFIED 72 HRS. PRIOR TO EXCAVATION.

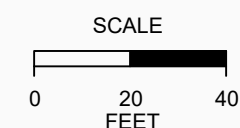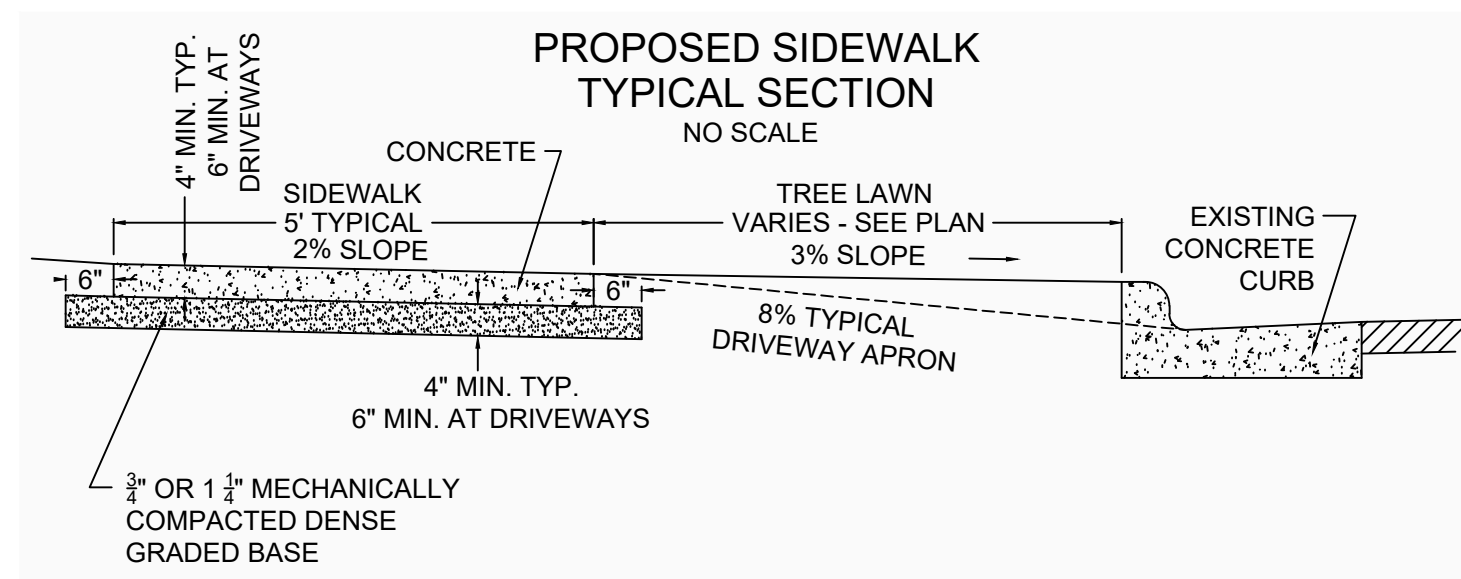


CITY OF STURGEON BAY  
N 14TH AVE  
SITE PLAN

JULY, 2021




SHEET  
1



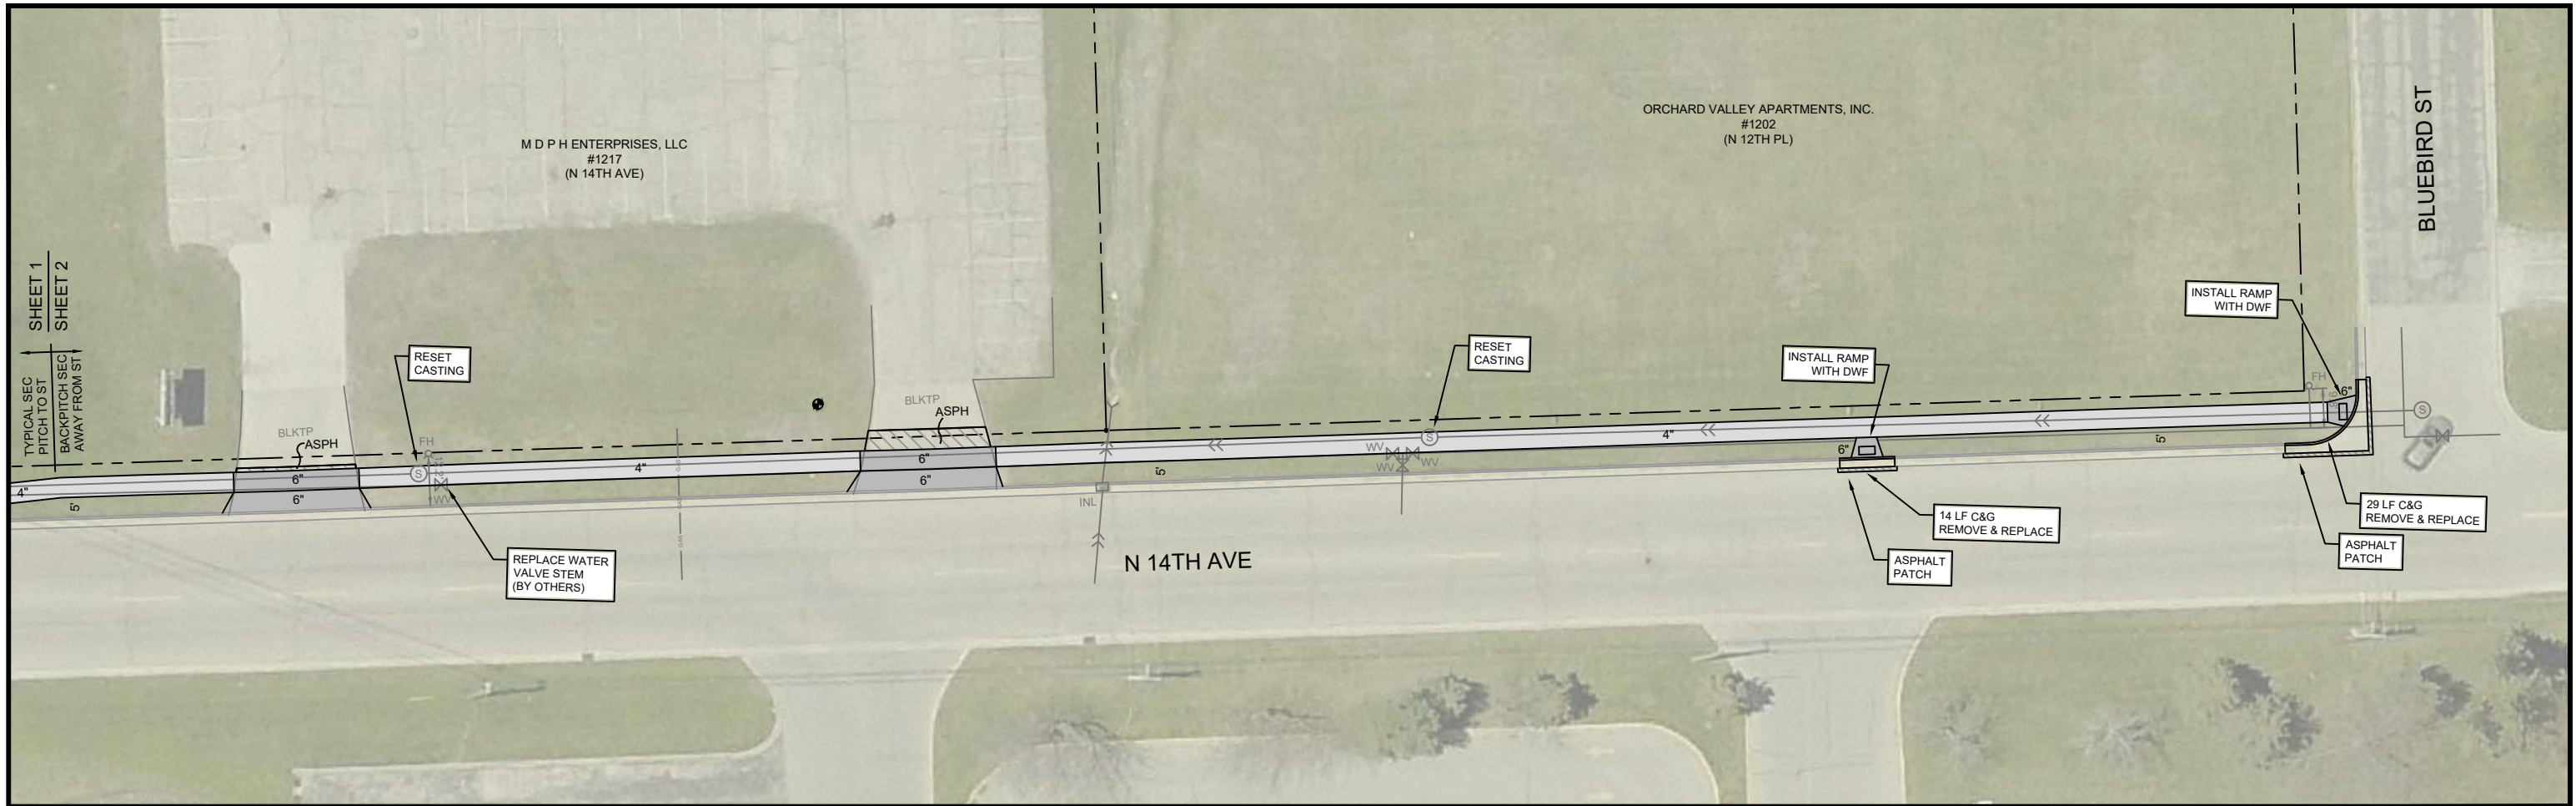

# N 14TH AVE



**NOTE:**  
THE UTILITIES SHOWN IN PLAN AND PROFILE ARE INDICATED IN ACCORDANCE WITH AVAILABLE RECORDS. THE CONTRACTOR SHALL BE RESPONSIBLE FOR OBTAINING EXACT LOCATIONS AND ELEVATIONS OF ALL UTILITIES FROM THE OWNERS OF THE RESPECTIVE UTILITIES. ALL UTILITIES SHALL BE NOTIFIED 72 HRS. PRIOR TO EXCAVATION.

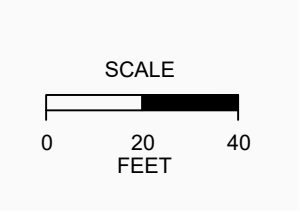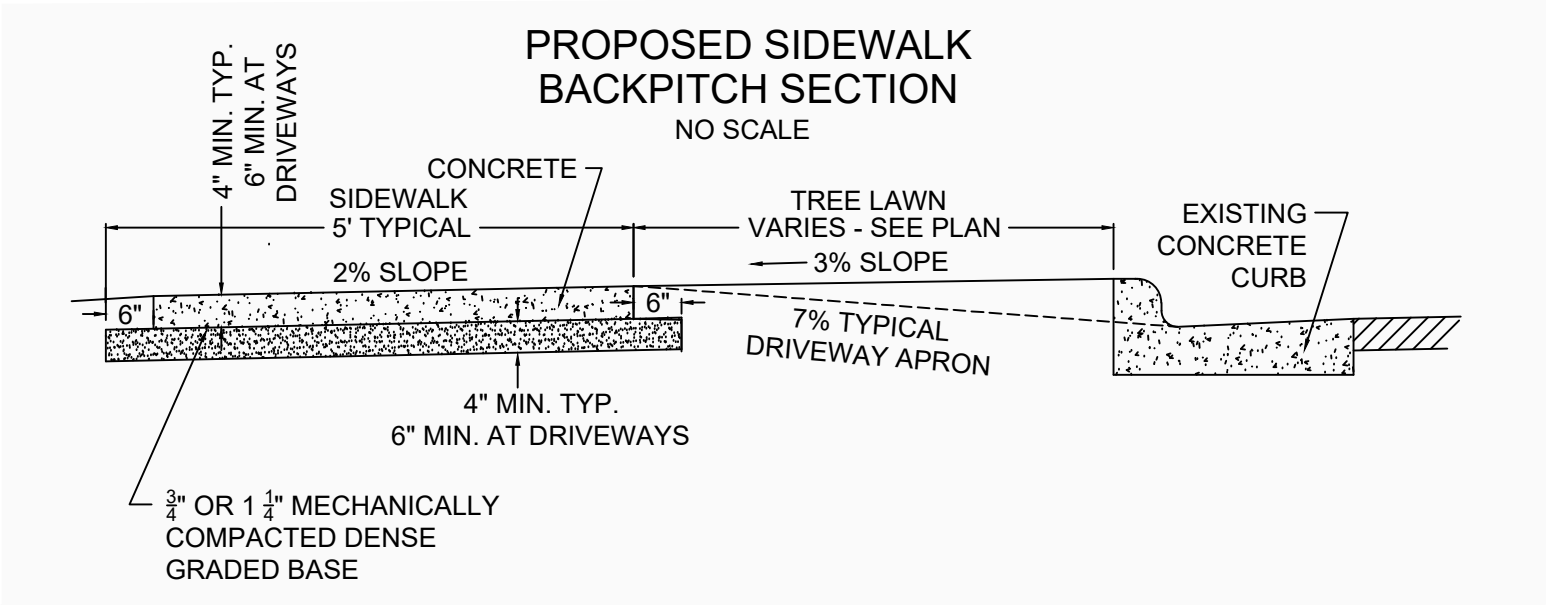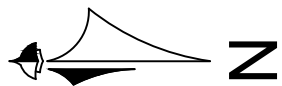





**NOTE:**  
THE UTILITIES SHOWN IN PLAN AND PROFILE ARE INDICATED IN ACCORDANCE WITH AVAILABLE RECORDS. THE CONTRACTOR SHALL BE RESPONSIBLE FOR OBTAINING EXACT LOCATIONS AND ELEVATIONS OF ALL UTILITIES FROM THE OWNERS OF THE RESPECTIVE UTILITIES. ALL UTILITIES SHALL BE NOTIFIED 72 HRS. PRIOR TO EXCAVATION.

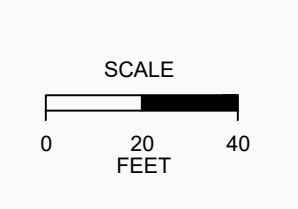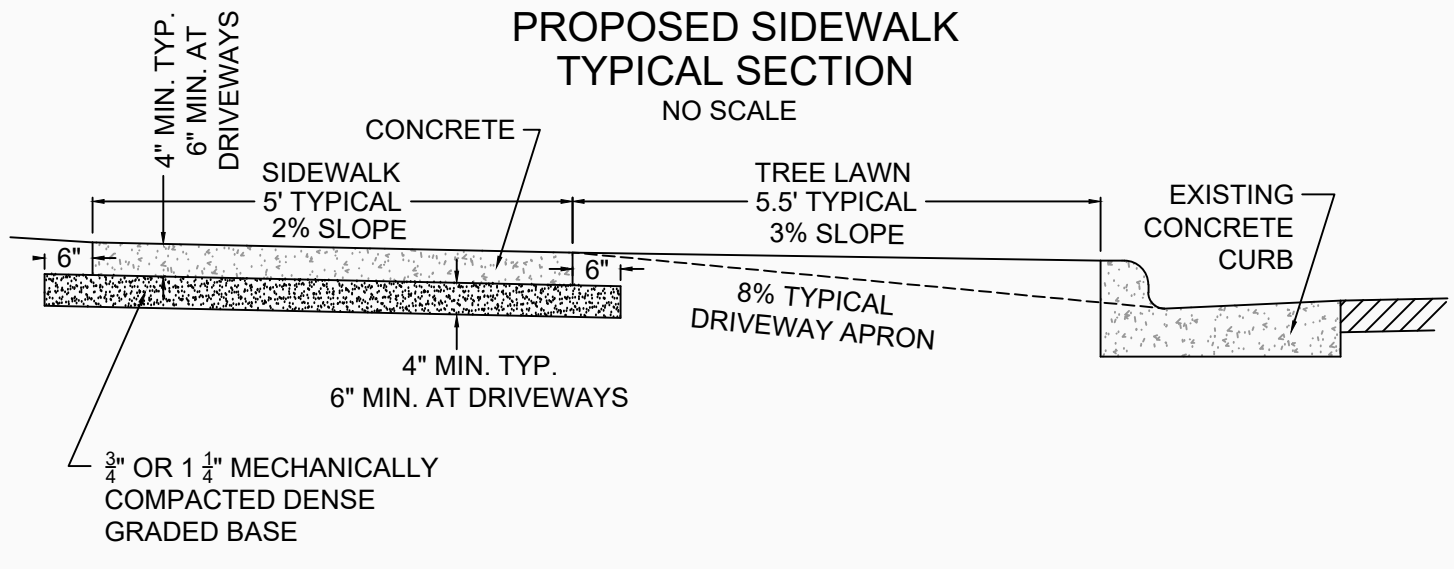

CITY OF STURGEON BAY  
RHODE ISLAND ST  
SITE PLAN

AUG, 2021


SHEET  
1





PROJECT ID 4430-19-71  
WIS 42, CITY OF STURGEON BAY  
S. JUNCTION WIS 57 - BAY VIEW BRIDGE  
WIS 42  
DOOR COUNTY

S. ASHLAND AVENUE INTERSECTION IMPROVEMENTS

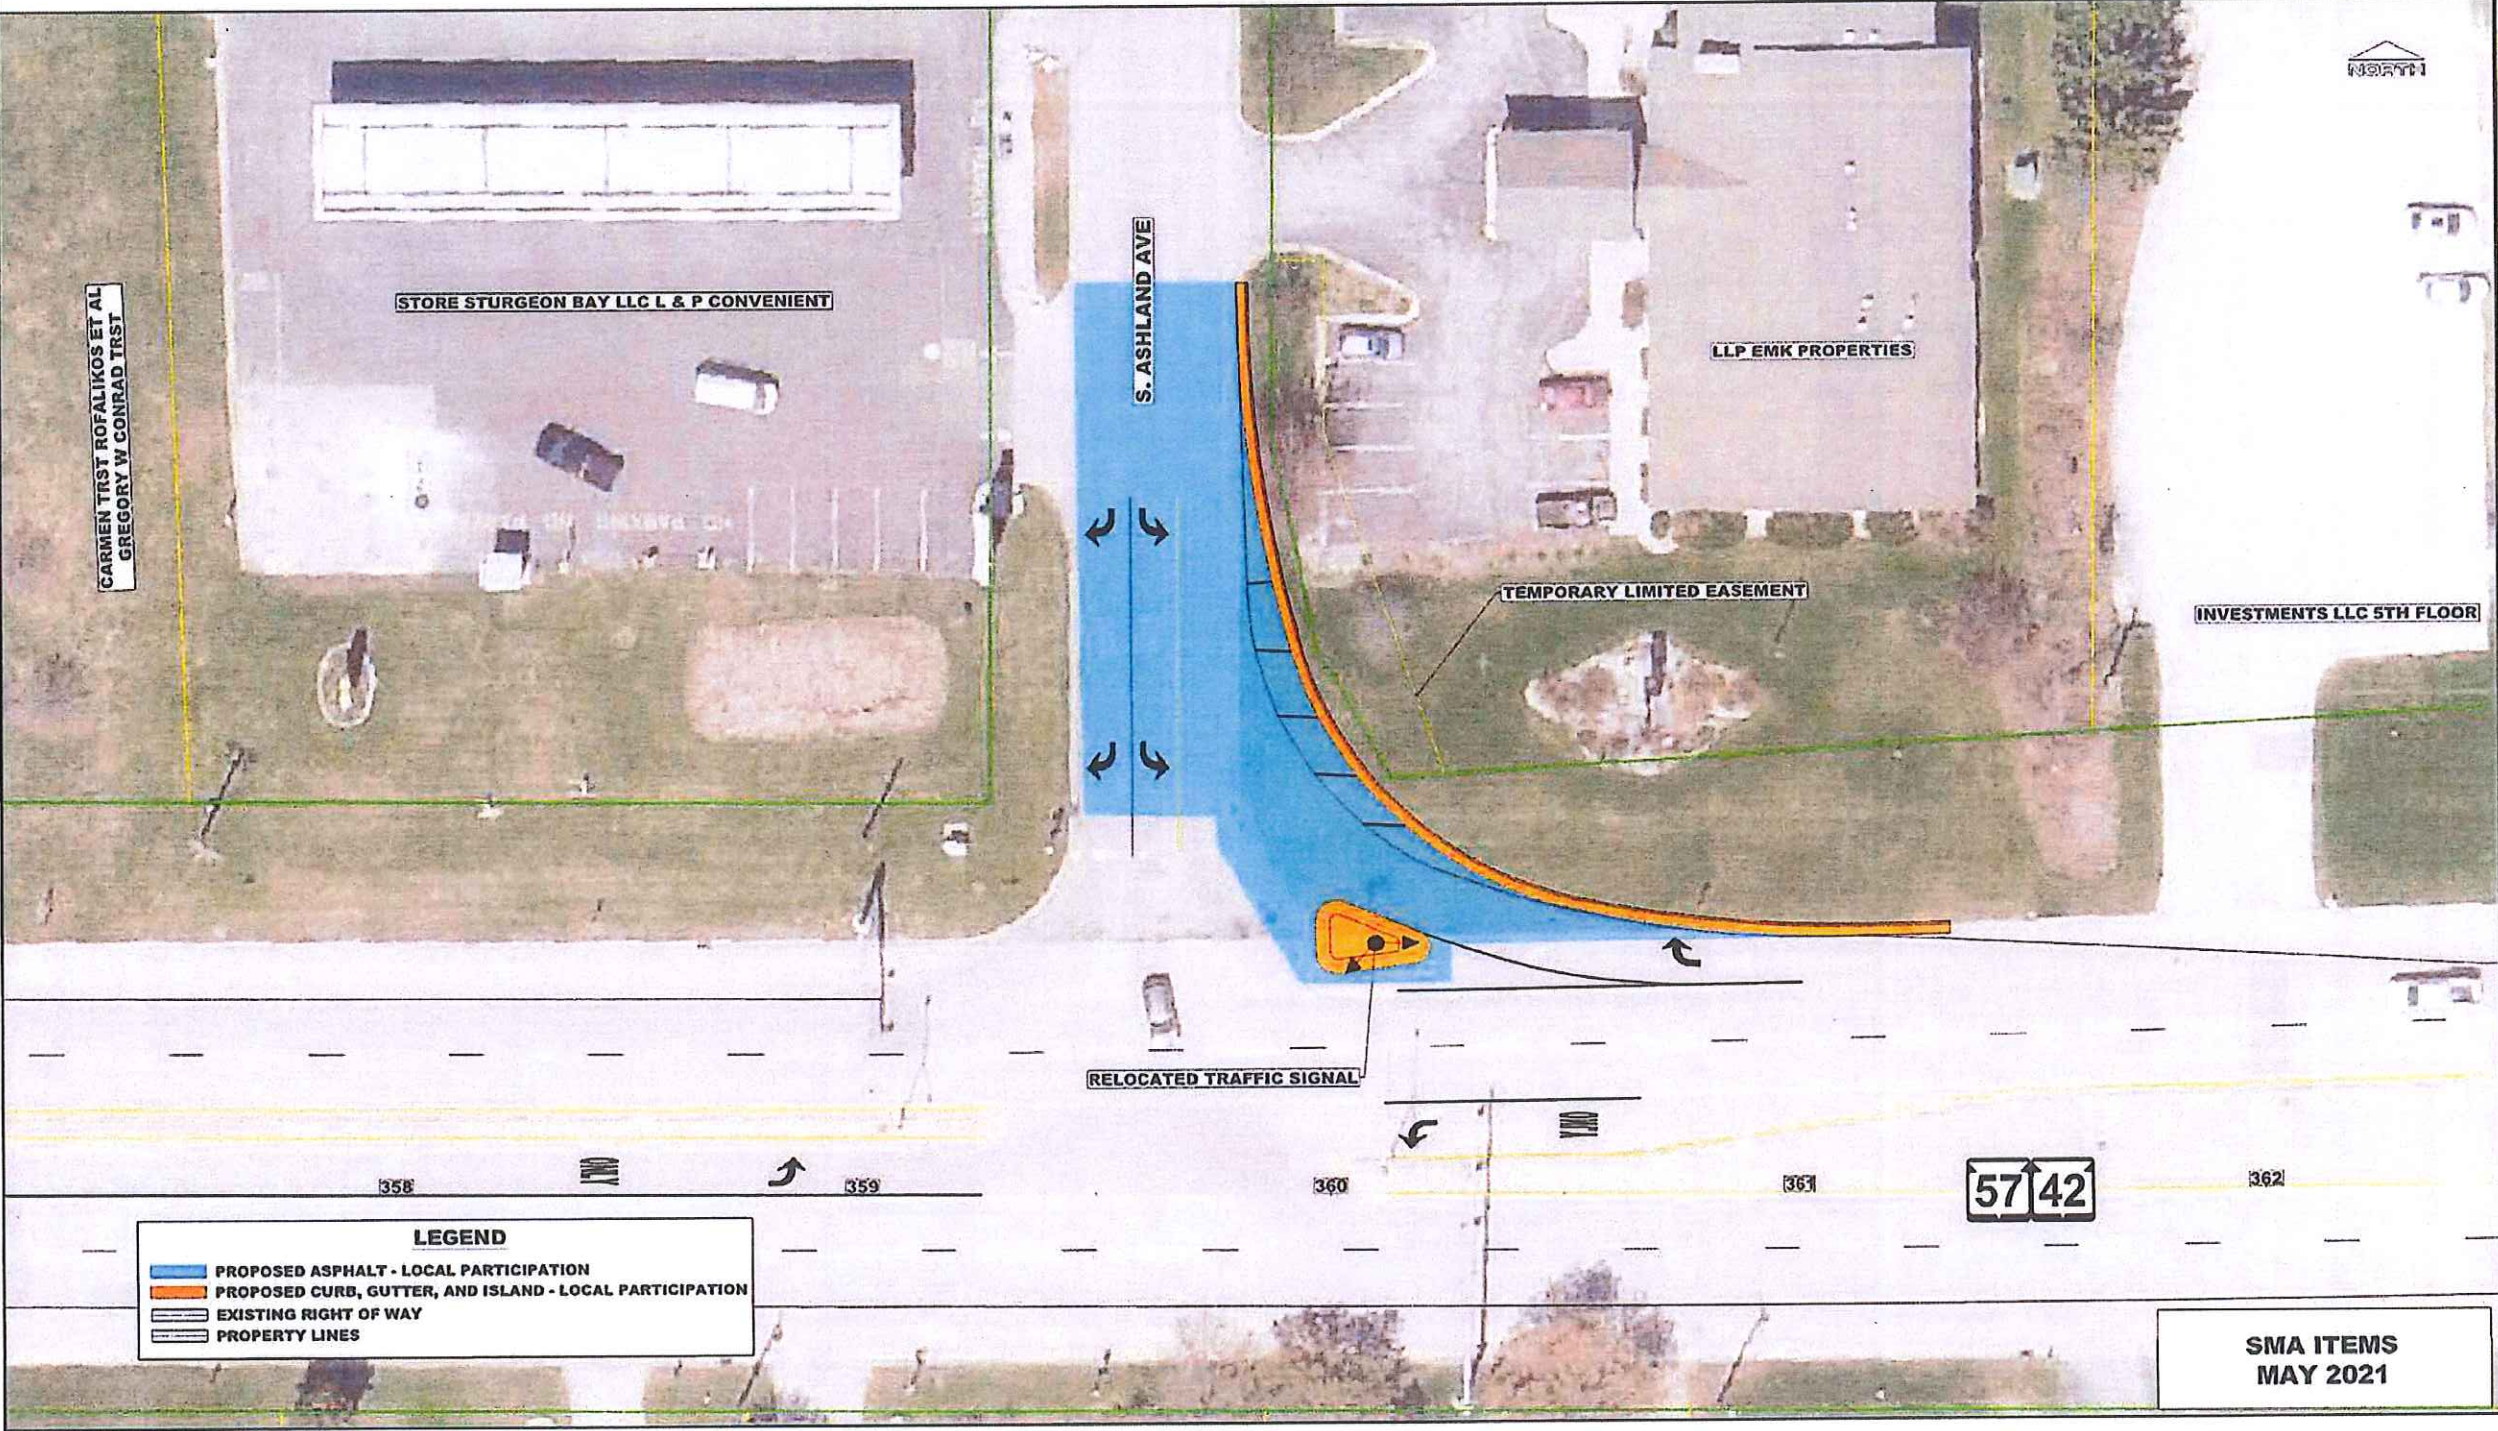







PROJECT ID 4430-19-71  
WIS 42, CITY OF STURGEON BAY  
S. JUNCTION WIS 57 - BAY VIEW BRIDGE  
WIS 42  
DOOR COUNTY

S. NEENAH AVENUE INTERSECTION IMPROVEMENTS

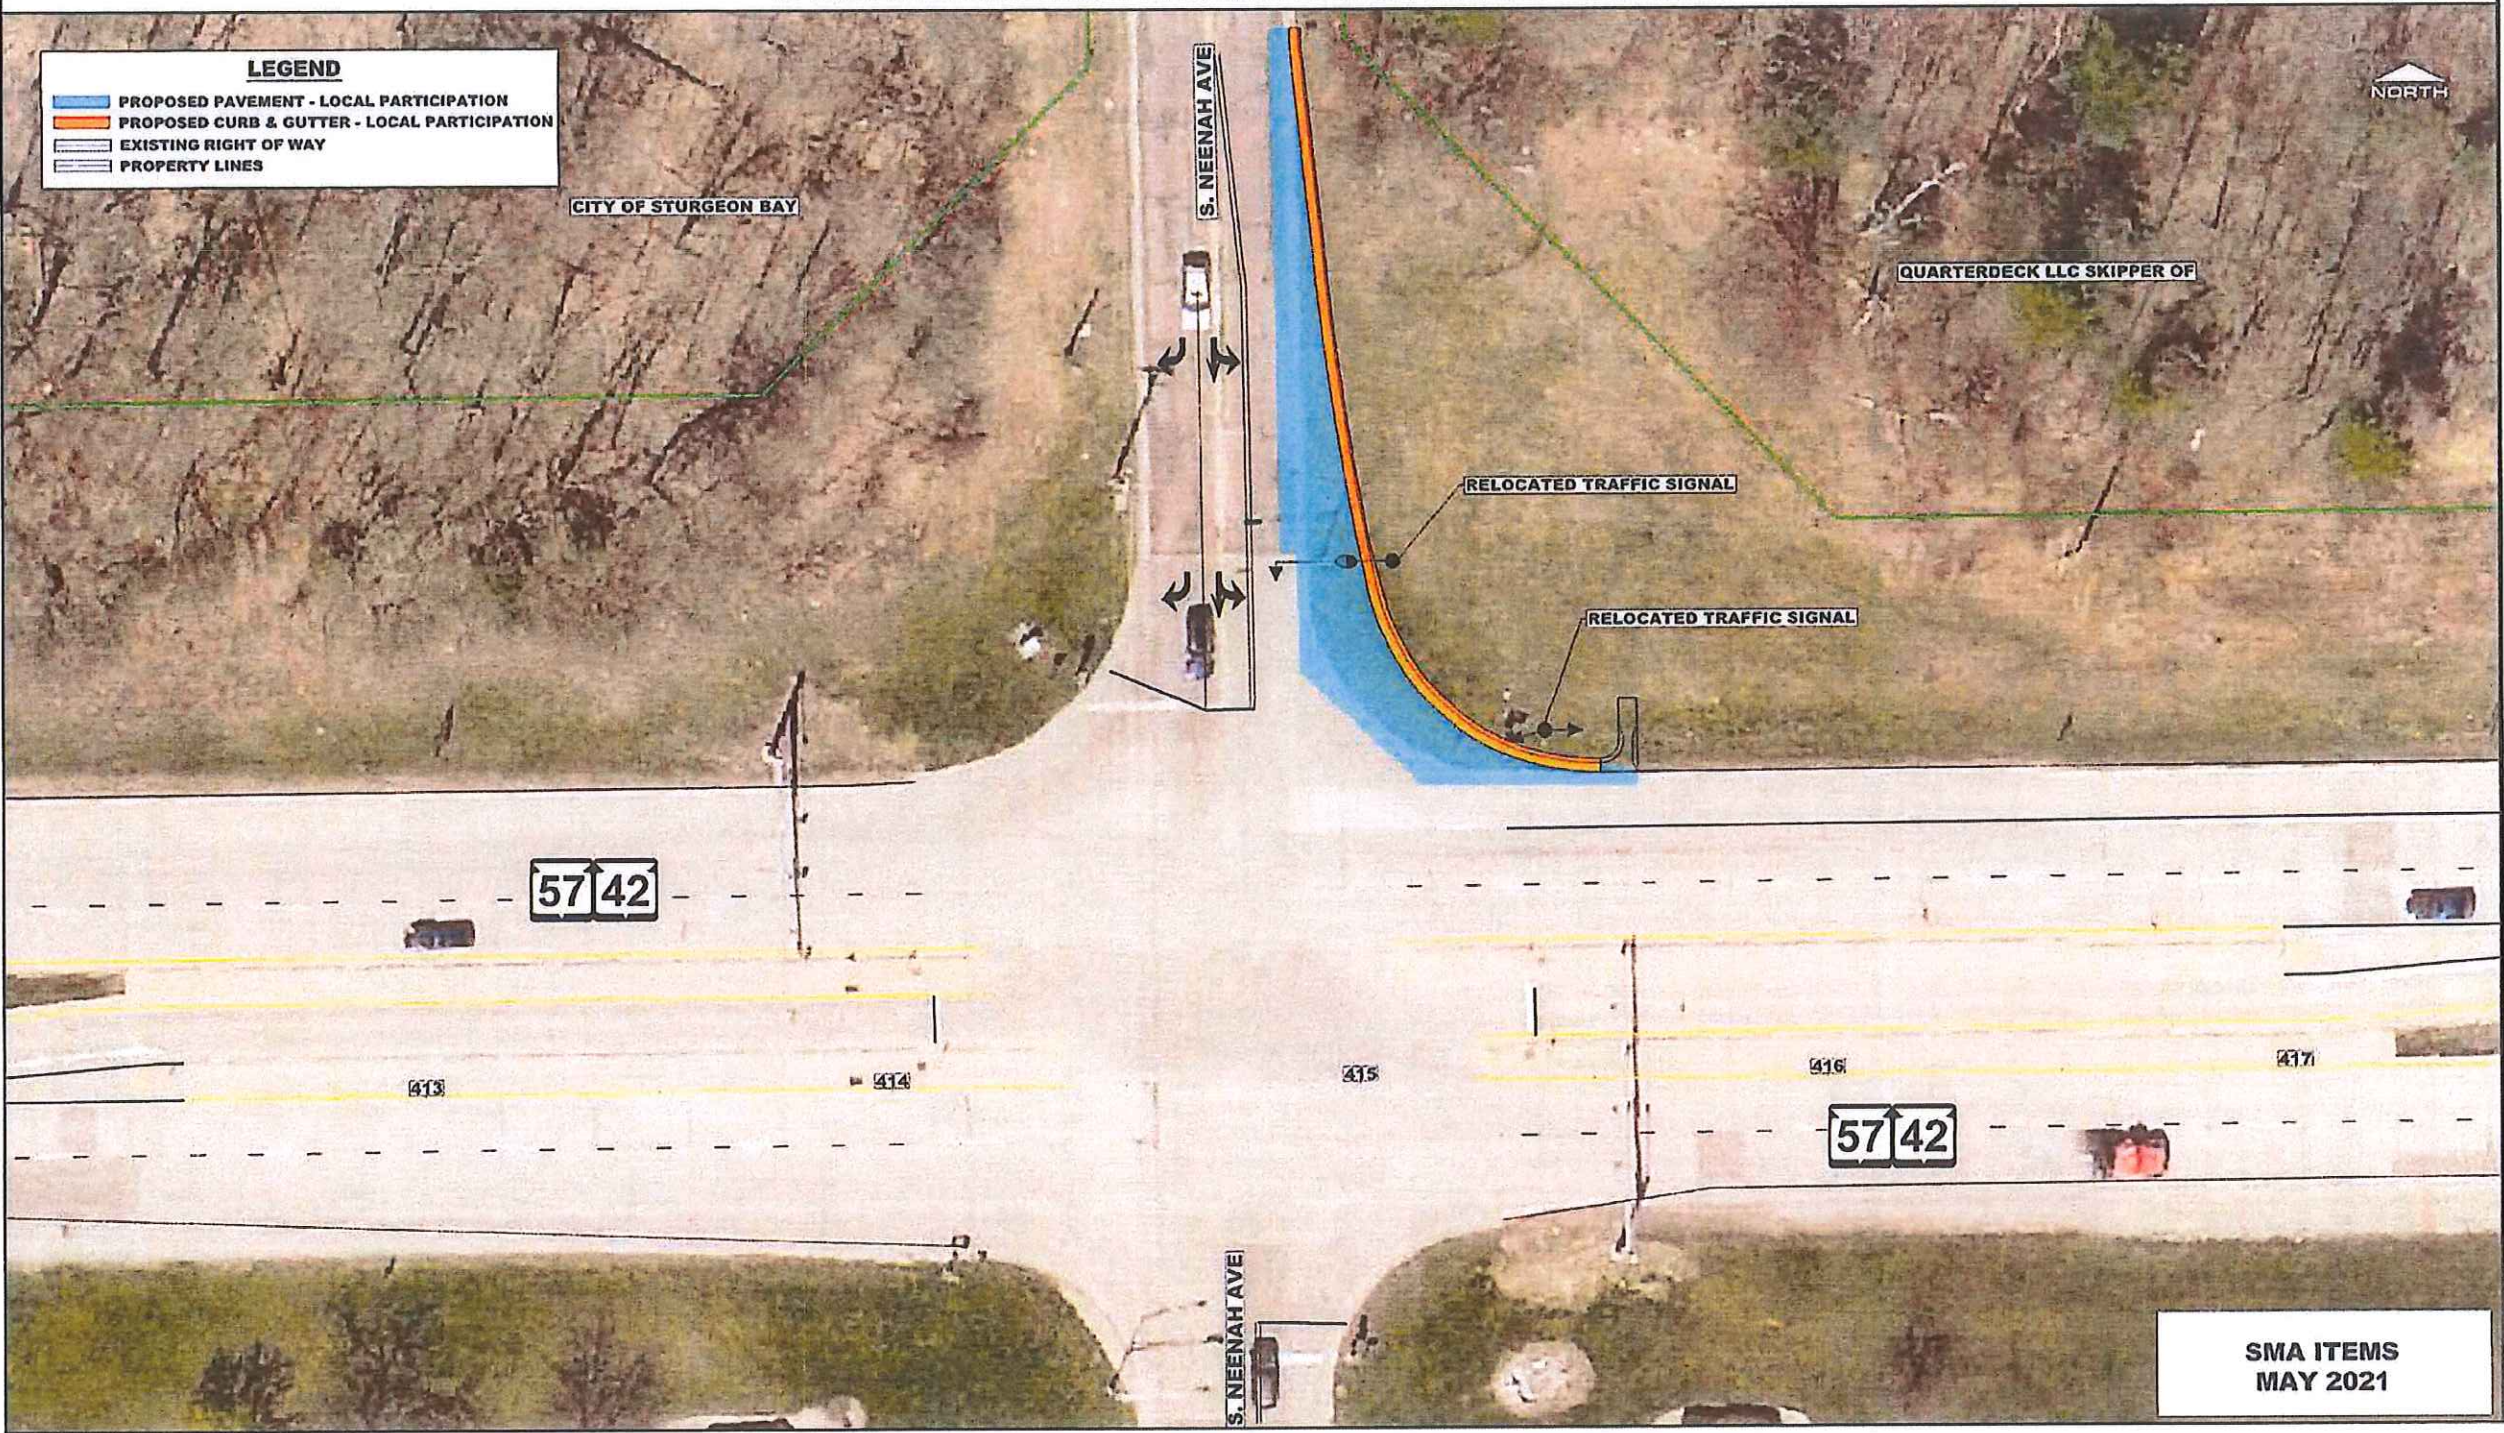






PROJECT ID 4430-10-71  
WIS 42, CITY OF STURGEON BAY  
S. JUNCTION WIS 57 - BAY VIEW BRIDGE  
WIS 42  
DOOR COUNTY

GUTTER TO BE OVERLAID WITH ASPHALT

WIS 42 AT COUNTY U

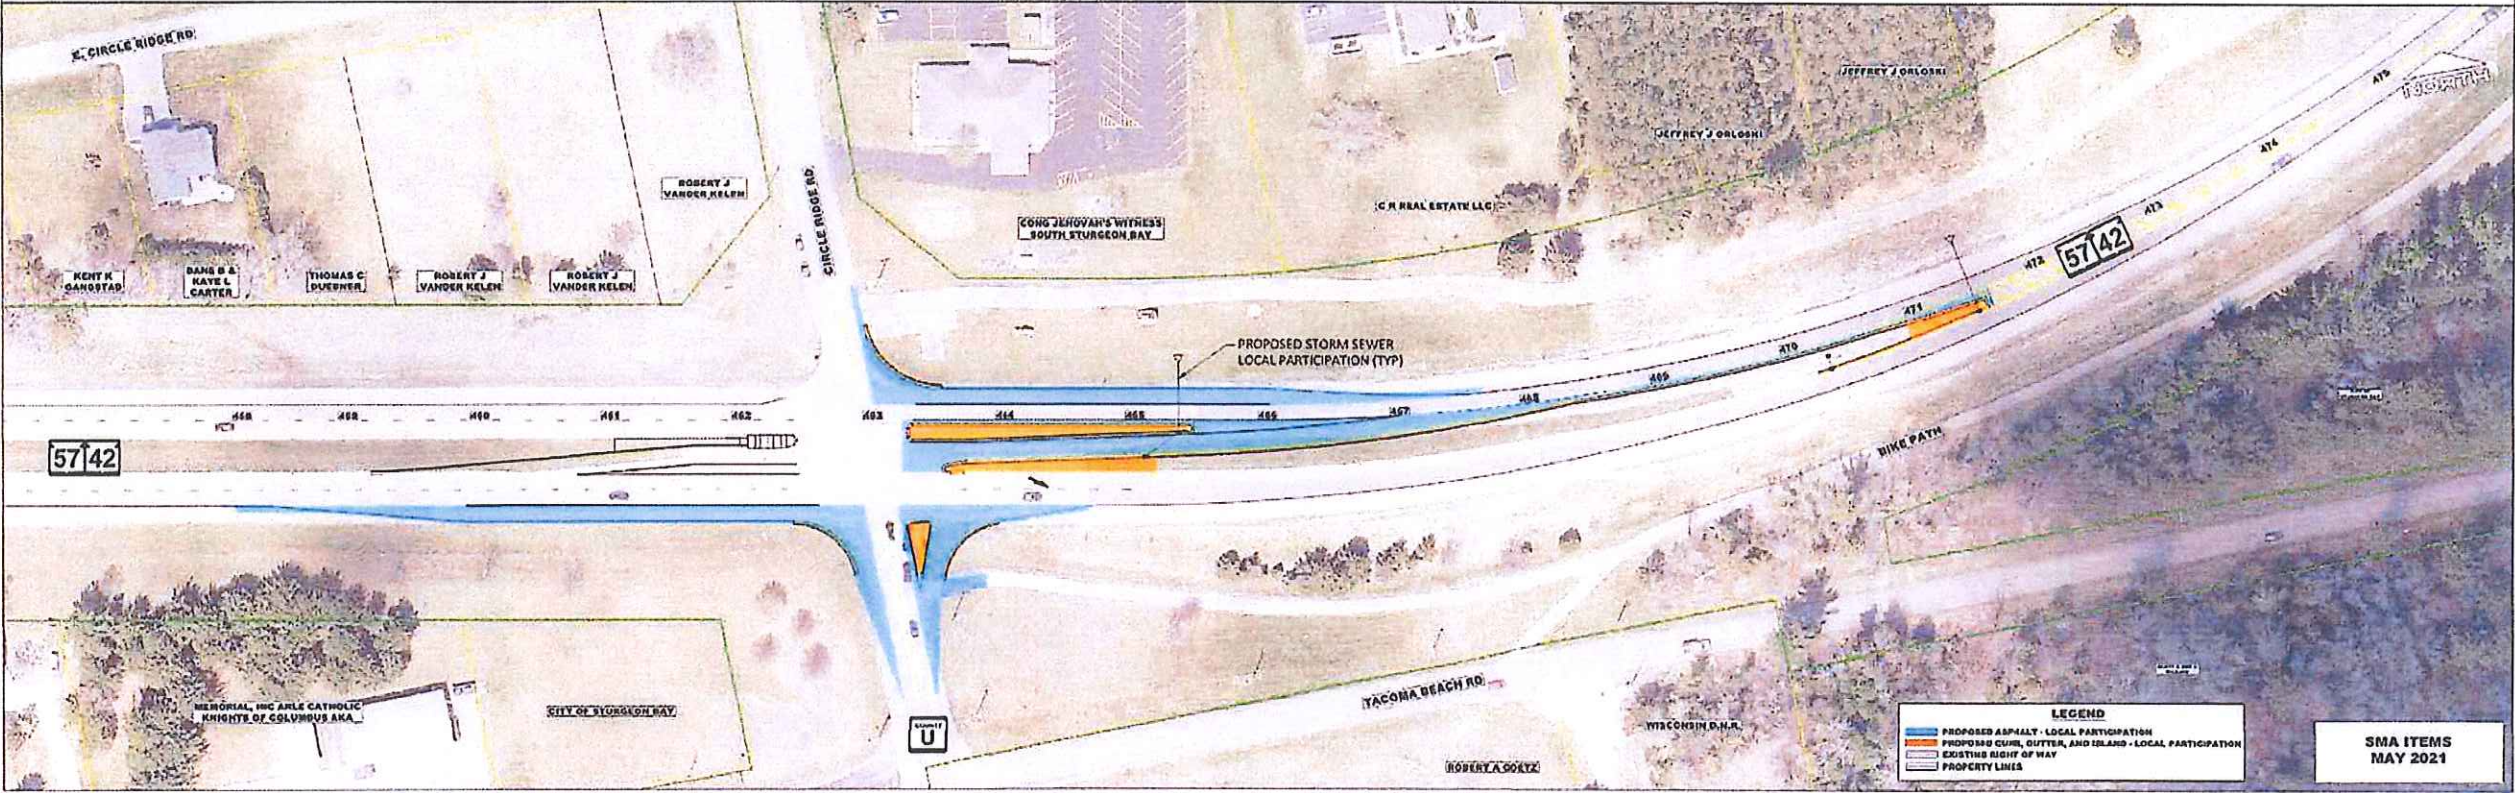

SMA ITEMS  
MAY 2021