

07/17/2020



STEVE
MCHENRY
E-29199-06
MINNEAPOLIS,
MN

Steve Mchenry



DRAWING OR SHEETS COVERED BY THIS SEAL:
E01, E02, E03

E-ELECTRICAL

07/17/2020



MATTHEW J.
CRAMER
E-43690
MINNEAPOLIS,
MN

Matthew Cramer



DRAWING OR SHEETS COVERED BY THIS SEAL:
S01, S02, S03, S04, S05, S06

S-STRUCTURAL

07/17/2020



JUSTIN J.
KEEN
E-40462
SEYMOUR
WI

Justin J. Keen
7-17-20



DRAWING OR SHEETS COVERED BY THIS SEAL:
C01, C02, C03, C04, C05, C06, C07, C08, C09,
C10, C11, C12

C-CIVIL

07/17/2020



JUSTIN J.
KEEN
E-40462
SEYMOUR
WI

Justin J. Keen
7-17-20



DRAWING OR SHEETS COVERED BY THIS SEAL:
C01, C02, C03, C04, C05, C06, C07, C08, C09,
C10, C11, C12

PROJECT MANAGER

07/17/2020

WISCONSIN TEMPORARY PERMIT # 2898
MINNESOTA LICENSE # 42191

Michael Froehle



DRAWING OR SHEETS COVERED BY THIS SEAL:
C13, C14, C15, C16, C17, C18, C19, C20, C21,
C22, L01, L02, L03, L04, L05


L-LANDSCAPE

NO.	DATE	APVD	REVISION




CITY OF STURGEON BAY
2020 WEST WATERFRONT PROMENADE
CONTRACT 2004
STAMPING SHEET

JOB NO. S5610-0001
DRAWN BY BJG
CHECKED BY JJK
DATE JULY 17, 2020
SET TYPE

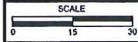

SCALE
0 15 30

SHEET NO.
G02 of G03

MAPPING & TOPOGRAPHY SYMBOLOGY

DESCRIPTION	SYMBOL	EXISTING	PROPOSED
SANITARY SEWER (PLAN) - LENGTH-DIA. MATERIAL @ GRADE		$\frac{(SIZE \ \& \ MAT'L)}{SAN}$	$\frac{LENGTH - SIZE \ MAT'L}{SAN}$
STORM SEWER (PLAN) - LENGTH-DIA. MATERIAL @ GRADE		$\frac{(SIZE \ \& \ MAT'L)}{STM}$	$\frac{LENGTH - SIZE \ MAT'L}{STM}$
WATER MAIN (PLAN) - LENGTH-DIA. MATERIAL-(FITTING-FITTING)		$\frac{(SIZE \ \& \ MAT'L)}{WTR}$	$\frac{LENGTH - SIZE \ MAT'L}{WTR}$
SANITARY SEWER (PROFILE) - LENGTH-DIA. MATERIAL @ GRADE		$\frac{(SIZE \ \& \ MAT'L)}{SAN}$	XXX'- XX" PVC SAN @ 0.00%
SANITARY FORCEMAIN (PROFILE) - DIA. MATERIAL		$\frac{(SIZE \ \& \ MAT'L)}{SAN}$	XXX'- XX" FORCEMAIN @ 0.00%
STORM SEWER (PROFILE) - LENGTH-DIA. MATERIAL @ GRADE		$\frac{(SIZE \ \& \ MAT'L)}{STM}$	XXX'- XX" RCP STM @ 0.00%
WATER MAIN (PROFILE)- DIA. MATERIAL		$\frac{(SIZE \ \& \ MAT'L)}{WTR}$	X" PVC WM.
GAS MAIN		GAS	GAS
ELECTRIC - BURIED		UGE	UGE
ELECTRIC - OVERHEAD		OE	OE
TELEPHONE - BURIED		TEL	TEL
TELEPHONE - BURIED (FIBER OPTIC)		FO	FO
TELEPHONE - OVERHEAD		OH	OH
CABLE TELEVISION - BURIED		TV	TV
CABLE TELEVISION - OVERHEAD		OH	OH
CENTERLINE		---	---
RIGHT-OF-WAY LINE		---	---
PROPERTY LINE		---	---
PAVEMENT (STREET, DRIVE, SIDEWALK, ETC.)		---	---
GRAVEL		---	---
CURB & GUTTER		---	---
RAILROAD			
GUARDRAIL		—○—○—○—	—○—○—○—
FENCE - AS LABELED		—○—○—○—	—○—○—○—

GENERAL NOTES:

1. THESE DRAWINGS ARE NEITHER A LEGALLY RECORDED MAP, NOR A SURVEY, AND IS NOT INTENDED TO BE USED AS ONE.
2. ALL PROPERTY LINES SHOWN ARE ESTABLISHED FROM COUNTY FILED PROPERTY LINES AND DO NOT REFLECT ACTUAL LOT LINE LOCATIONS AND ARE FOR INFORMATIONAL PURPOSES ONLY.
3. UTILITY LOCATIONS SHOWN ON THE PLANS WERE PROVIDED BY THE UTILITY OWNER. FIELD LOCATIONS MAY VARY AND ADDITIONAL UTILITIES MAY EXIST. CONTRACTOR SHALL CONTACT DIGGERS HOTLINE A MINIMUM OF 3 WORKING DAYS PRIOR TO BEGINNING CONSTRUCTION.
4. ALL LENGTHS OF PROPOSED UTILITIES SHOWN ON THE PLANS ARE PER DESIGN. ACTUAL LENGTHS MAY VARY DURING CONSTRUCTION.

MAPPING & TOPOGRAPHY SYMBOLOLOGY

DESCRIPTION	EXISTING	SYMBOL	PROPOSED
BENCHMARK			
CATCH BASIN/INLET			
CONTROL POINT			
CULVERT	(DIA. & TYPE)		(LENGTH-DIA. & TYPE)
CURB STOP G= GAS W= WATER			
ELECTRIC PEDESTAL			
FIRE HYDRANT			
IRON PIPE = IP IRON ROD = IR			
LIGHT - ORDNAMENTAL			
LIGHT - STREET			
MAILBOX			
MANHOLE ELECTRIC			
MANHOLE GAS			
MANHOLE MISCELLANEOUS			
MANHOLE SANITARY			
MANHOLE SIGNAL			
MANHOLE STORM			
MANHOLE STORM INLET CATCH BASIN			
MANHOLE WATER			
MANHOLE TELEPHONE			
METER - GAS			
METER - WATER			
PEDESTAL CABLE TV			
PEDESTAL TELEPHONE			
SIGN			
BUSH CONIFER			
BUSH DECIDUOUS			
TREE DECIDUOUS/INCH DIA			
TREE CONIFEROUS/INCH DIA			
TREE LINE			
VALVE: W= WATER, G= GAS			
UTILITY POLE			
SILT FENCE			
MAJOR CONTOURS			
MINOR CONTOURS			
SPOT ELEVATIONS			
INLET PROTECTION			

LIST OF STANDARD ABBREVIATIONS

ASPH	ASPHALT	NTS	NOT TO SCALE
B/C	BACK TO BACK	PC	POINT OF CURVATURE
BOC	BACK OF CURB	PCC	POINT OF COMPOUND CURVE
BLDG	BUILDING	PED	PEDESTAL
BN	BENCHMARK	PVMT	PAVEMENT
BSMT	BASEMENT	PI	POINT OF INTERSECTION
C	CUT	PL	PROPERTY LINE
C&G	CURB AND GUTTER	PP	POWER POLE
C/C	CENTER TO CENTER	PROP	PROPOSED
C&CB	CRUSHED AGGREGATE BASE COURSE	PT	POINT OF TANGENCY
C&CB	CATCH BASIN	PVC	POLYVINYL CHLORIDE
CI	CAST IRON PIPE	PVC	POINT OF VERTICAL CURVATURE
CL	CENTERLINE	PMI	POINT OF VERTICAL INTERSECTION
CVP	CORROGATED METAL PIPE	PVT	POINT OF VERTICAL TANGENCY
CO	CLEAN OUT	R	RANGE OR RADIUS
CONC	CONCRETE	RCP	REINFORCED CONCRETE PIPE
CP	CONTROL POINT	REBAR	REINFORCEMENT BAR
CTH	COUNTY TRUNK HIGHWAY	REQD	REQUIRED
CTV	CABLE TV	RL	REFERENCE LINE
CS	CURB STOP	ROW	RIGHT-OF-WAY
DA	DAMETER	SAN	SANITARY
DI	DUCTILE IRON PIPE	WALK	SIDEWALK
EA	ELECTRIC	SF	SILT FENCE
ELEC	ELECTRIC (E WHEN USED IN LINE STYLE)	SL	SANITARY LATERAL
EP	EDGE OF PAVEMENT	SHDR	SHOULDER
EXIST	EXISTING	STA	STATION
EX	EXISTING	STH	STATE TRUNK HIGHWAY
FH	FIRE HYDRANT	STM	STORM OR STORM SEWER
FL	FLOW LINE	TEL	TELEPHONE
FM	FORCE MAIN	TEMP	TEMPORARY
FO	FIBER OPTIC	TOT	TOP OF CURB
G	GAS	TYP	TYPICAL
GV	GAS VALVE	VC	VERTICAL CURVE
GW	GUY WIRE	WM	WATER MAIN
HV	HATCH	WS	WATER SERVICE
IP	IRON PIPE OR PIN	WV	WATER VALVE
L	LENGTH (OF CURVE)		
LC	LONG CHORD OF CURVE		
LP	LIGHT POLE		
MB	MANHOLE		
MG	METER-GAS		
MH	MANHOLE		


BENCHMARKS

	FLAG BOLT ON HYDRANT AT SW CORNER OF MAPLE AND OREGON STREET.	586.6
	BLACK 'X' ON CONCRETE LIGHT POLE BASE.	586.0
	BURY BOLT ON HYDRANT IN NORTHERLY END OF PARKING LOT.	587.6
	BURY BOLT OF HYDRANT EAST SIDE OF MUSEUM.	587.8
	FLANGE BOLT NEXT TO 'O' IN OPEN ON HYDRANT SOUTHEASTERLY SIDE OF SITE.	586.1

NOTE: ALL BENCHMARK LOCATIONS ARE SHOWN ON PLAN

 800-772-7372 WWW.CEDAR-USA.COM KNOWLEDGE AND DESIGN. THAT'S COMMITMENT.	NO.	DATE	APVD	REVISION
2020 WEST WATERFRONT PROMENADE CONTRACT 2004 SYMBOLS AND ABBREVIATIONS JOB NO 55610-0001 DRAWN BY BJG CHECKED BY JKK DATE JULY 17/2020 SET TYPE SCALE 0 SHEET NO.				
 G03 oG03				

I:\Clients-City\Sturgeon Bay City\001 Festival Waterfront Project\100 Cad\DWG\2020 Design\Design.dwg 07/20/20 11:10:15 AM

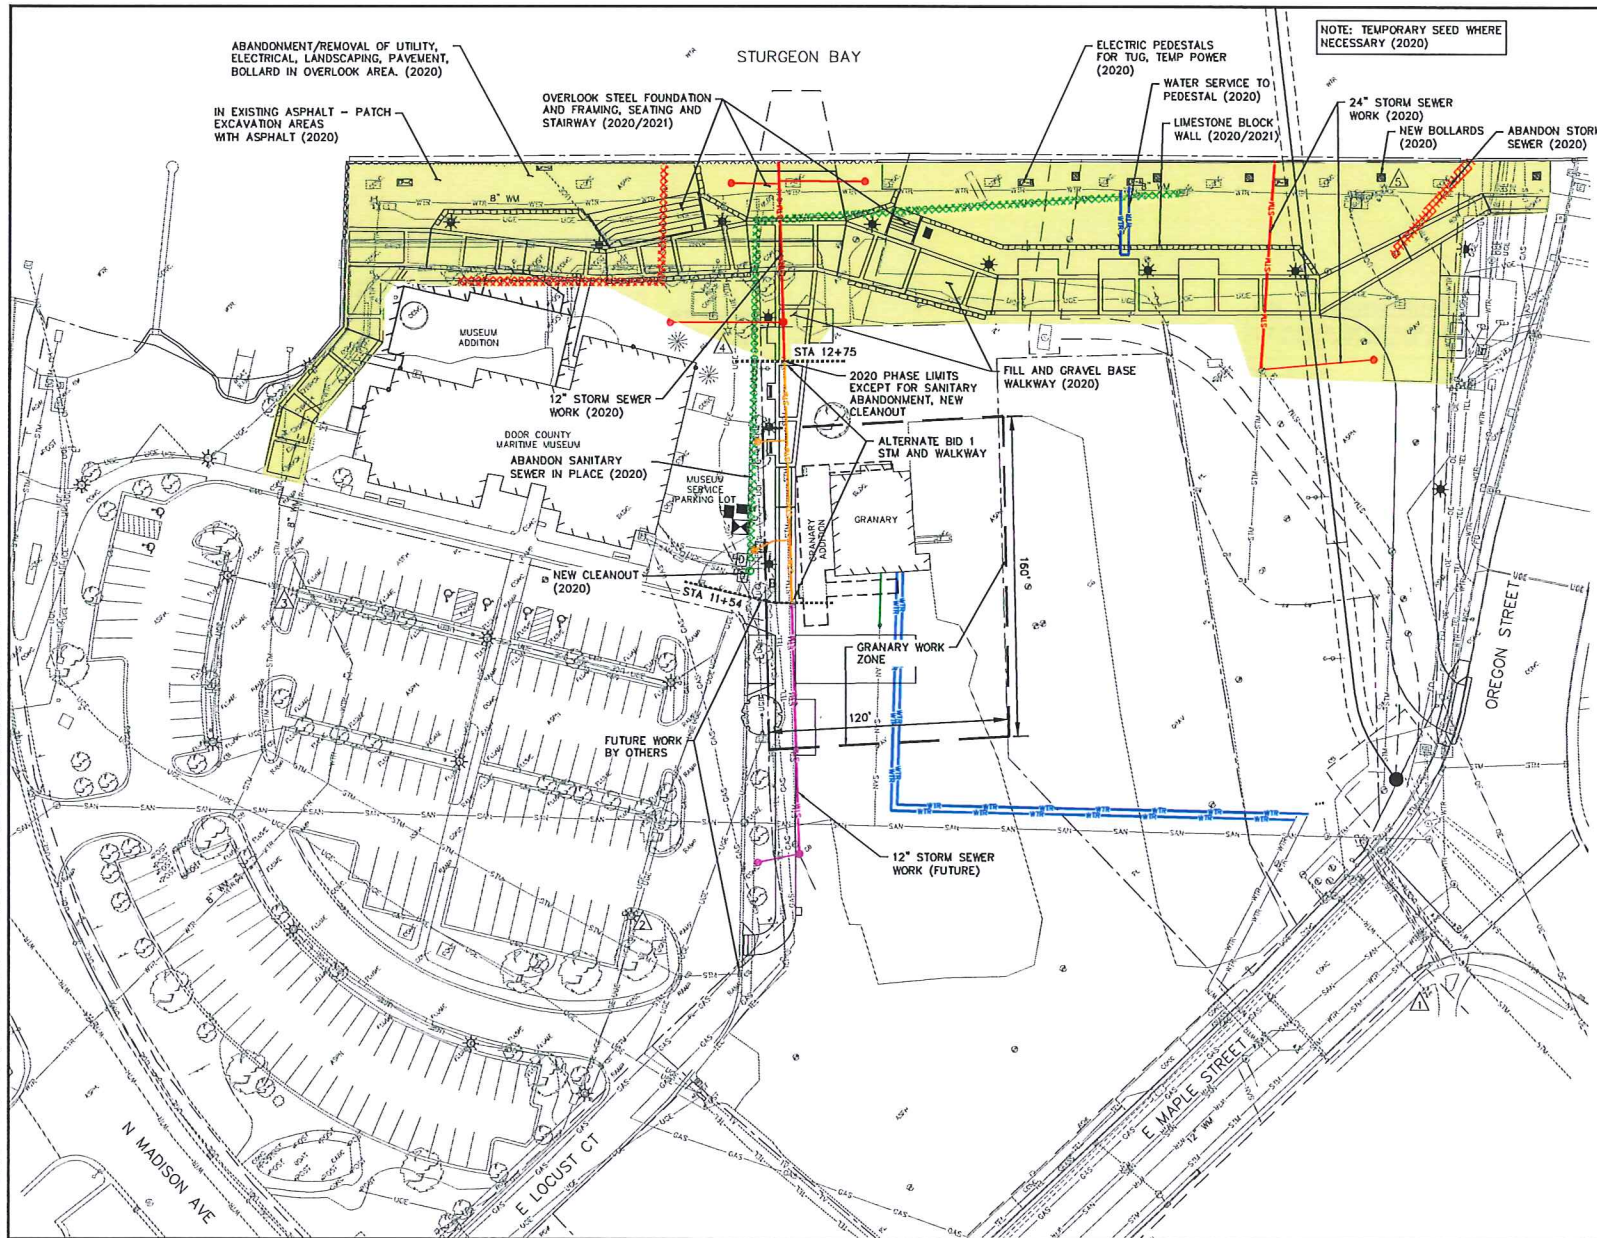


NO.	DATE	APVD	REVISION



REG-472-7372
PERMITS
JULY 2020 - MAY 2021


CITY OF STURGEON BAY
2020 WEST WATERFRONT PROMENADE
CONTRACT 2004
2020 PHASING PLAN

JOB NO
S5610-0001
DRAWN BY
BJG
CHECKED BY
JJK
DATE
JULY 17, 2020
SET TYPE

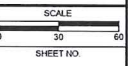

C01 oC22

I:\Clients\City of Sturgeon Bay\2020 Design\Designing 07/20/20 11:10:42 AM

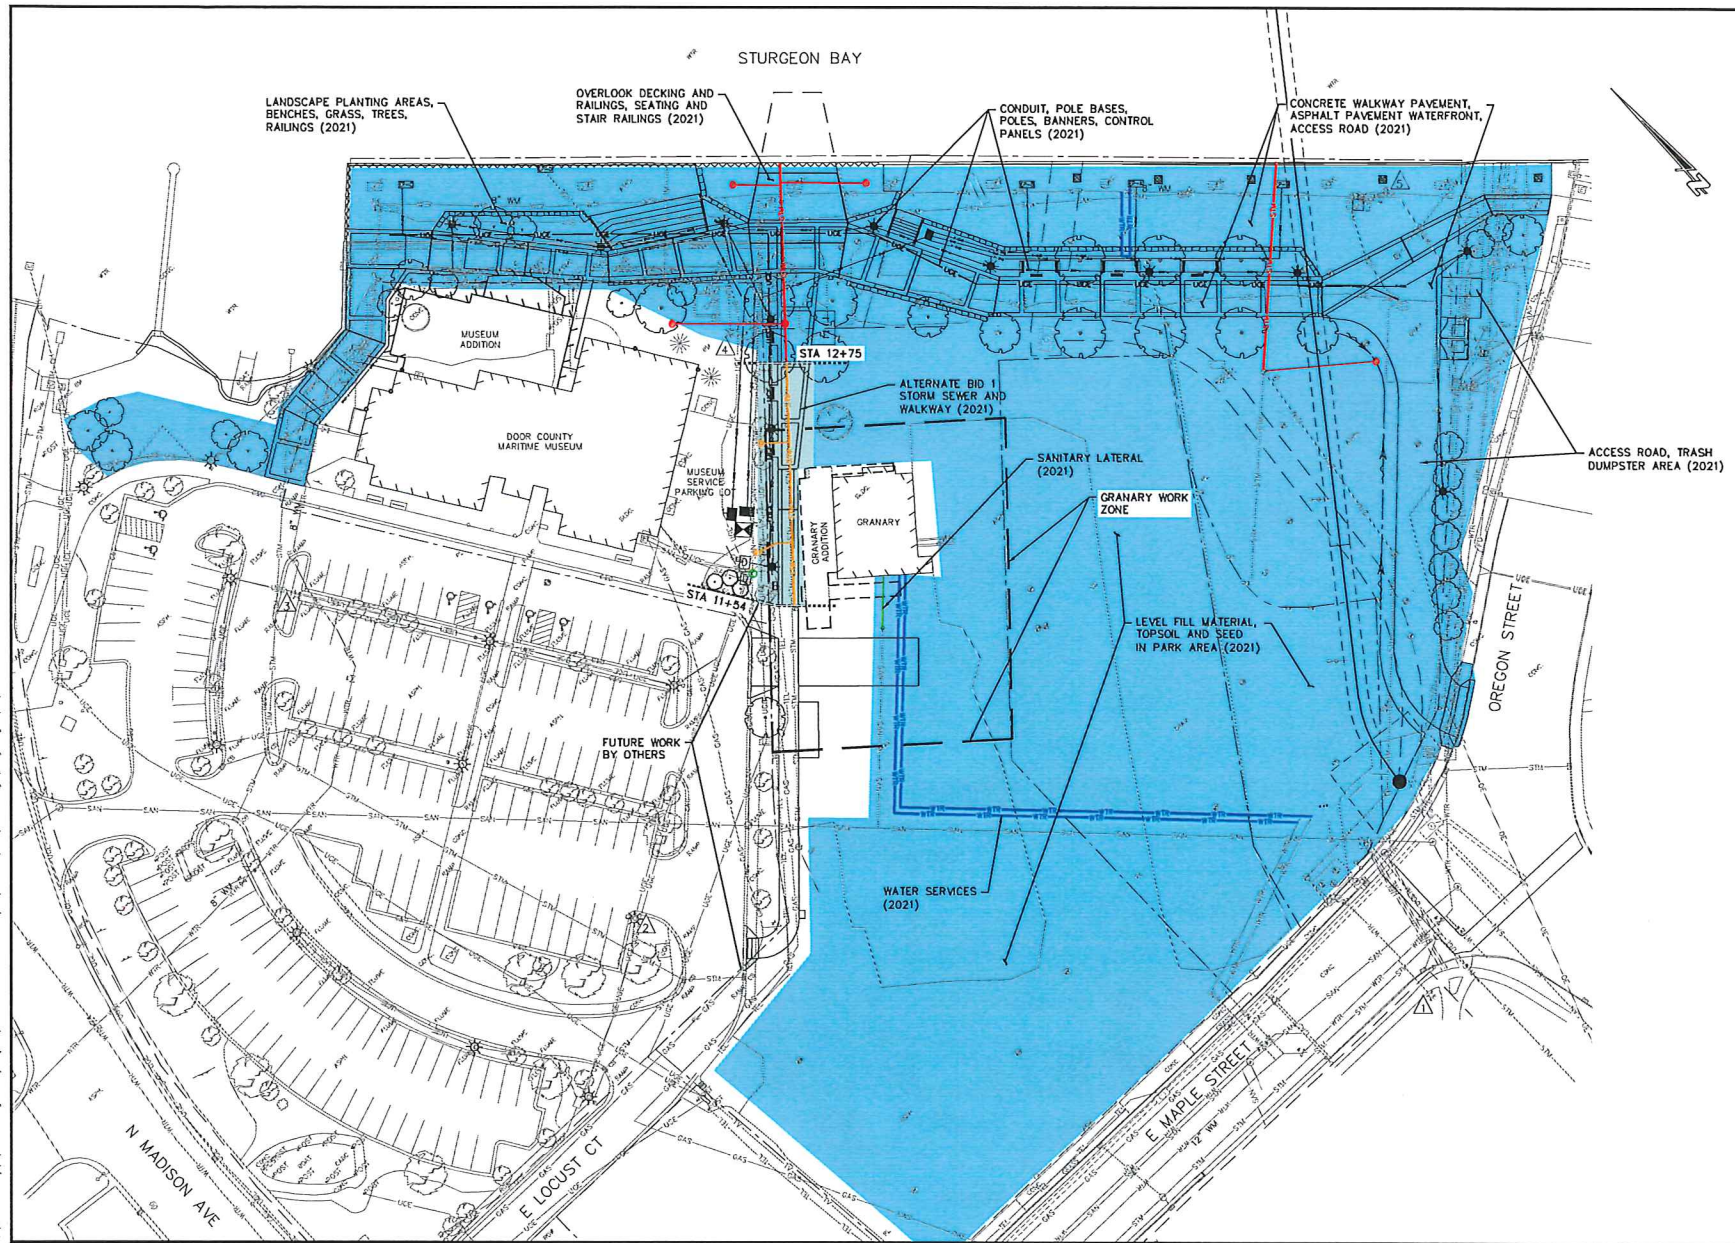

NO.	DATE	APVD	REVISION

800-475-7232
WWW.CEDARCONSTRUCTION.COM

Cedar
CONSTRUCTION

SRE

CITY OF STURGEON BAY
2020 WEST WATERFRONT PROMENADE

CONTRACT 2004
2021 PHASING PLAN

JOB NO.
S5610-0001

DRAWN BY
BJG

CHECKED BY
JJK

DATE
JULY 17/2020


SET TYPE

SCALE
0 30 60

SHEET NO.

C02 oC22

I:\Clients-Gilbey\55810 Sturgeon Bay City of VDOT Festival Waterfront Project\100 CofC\DWG\2020 Design\Design.dwg 07/22/20 11:11:42 AM

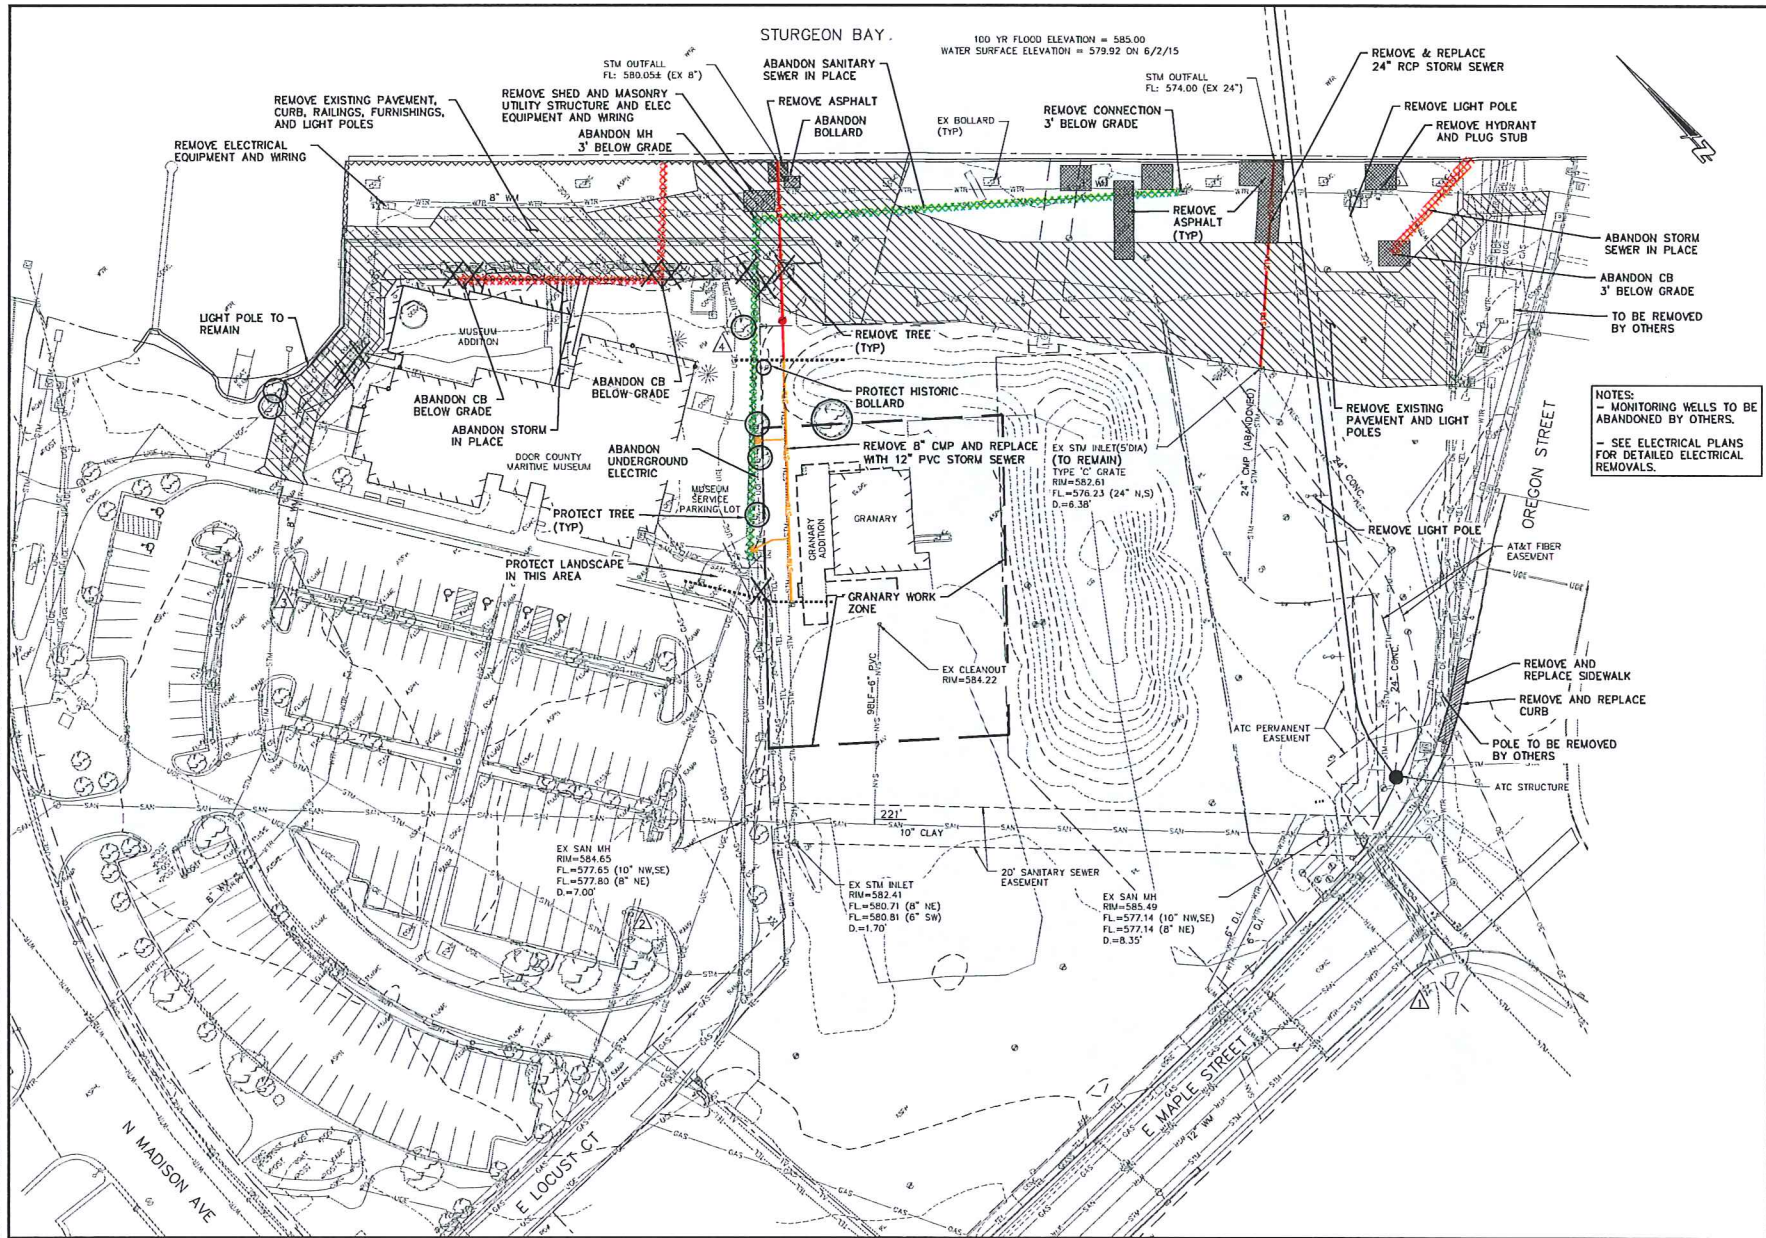

NOTES:
- MONITORING WELLS TO BE ABANDONED BY OTHERS.
- SEE ELECTRICAL PLANS FOR DETAILED ELECTRICAL REMOVALS.

NO.	DATE	APVD	REVISION

800-472-3772
WWW.CEDAR-CONSTRUCTION.COM
CONSTRUCTION & MAINTENANCE DIVISION

Cedar CONSTRUCTION

SRH

CITY OF STURGEON BAY
2020 WEST WATERFRONT PROMENADE

CONTRACT 2004
EXISTING TOPOGRAPHY AND REMOVAL/ABANDONMENT

JOB NO.
55610-0001

DRAWN BY
BJG

CHECKED BY
JJK


DATE
JULY 17/2020

SET TYPE

SCALE
0 15 30

SHEET NO.

C03 oC22

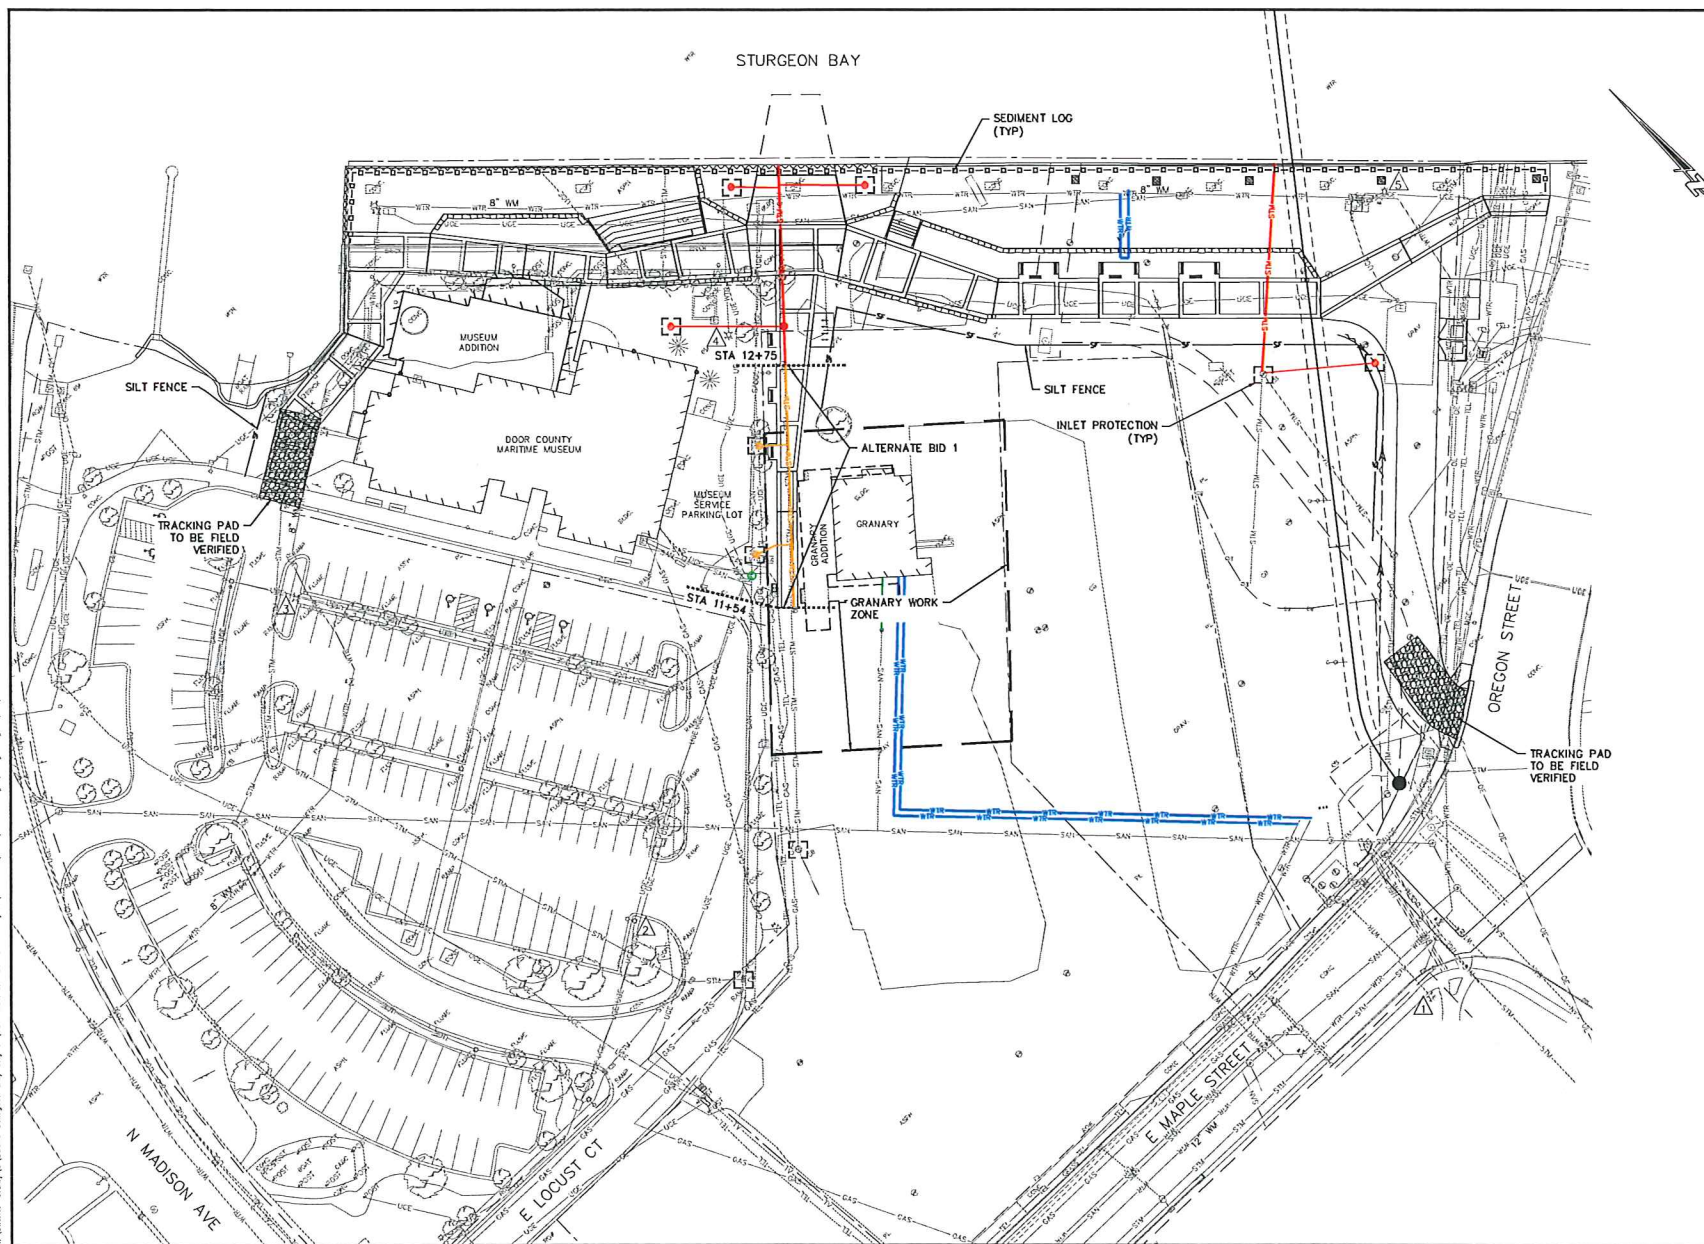[illegible]

800-472-7372
WWW.CEDARCORP.COM



CITY OF STURGEON BAY
2020 WEST WATERFRONT PROMENADE

CONTRACT 2004
TEMPORARY EROSION CONTROL PLAN


JOB NO.
S5610-0001

DRAWN BY
BJG

CHECKED
JJK


DATE
JULY 17 2020

SET TYPE

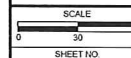

C04 o□C22

I:\Clients-CORPS\US5610 Sturgeon Bay City of DOT Festival Waterfront Project\100 Cad\UNC\2020 Design\Design.dwg 07/22/20 11:12:38 AM

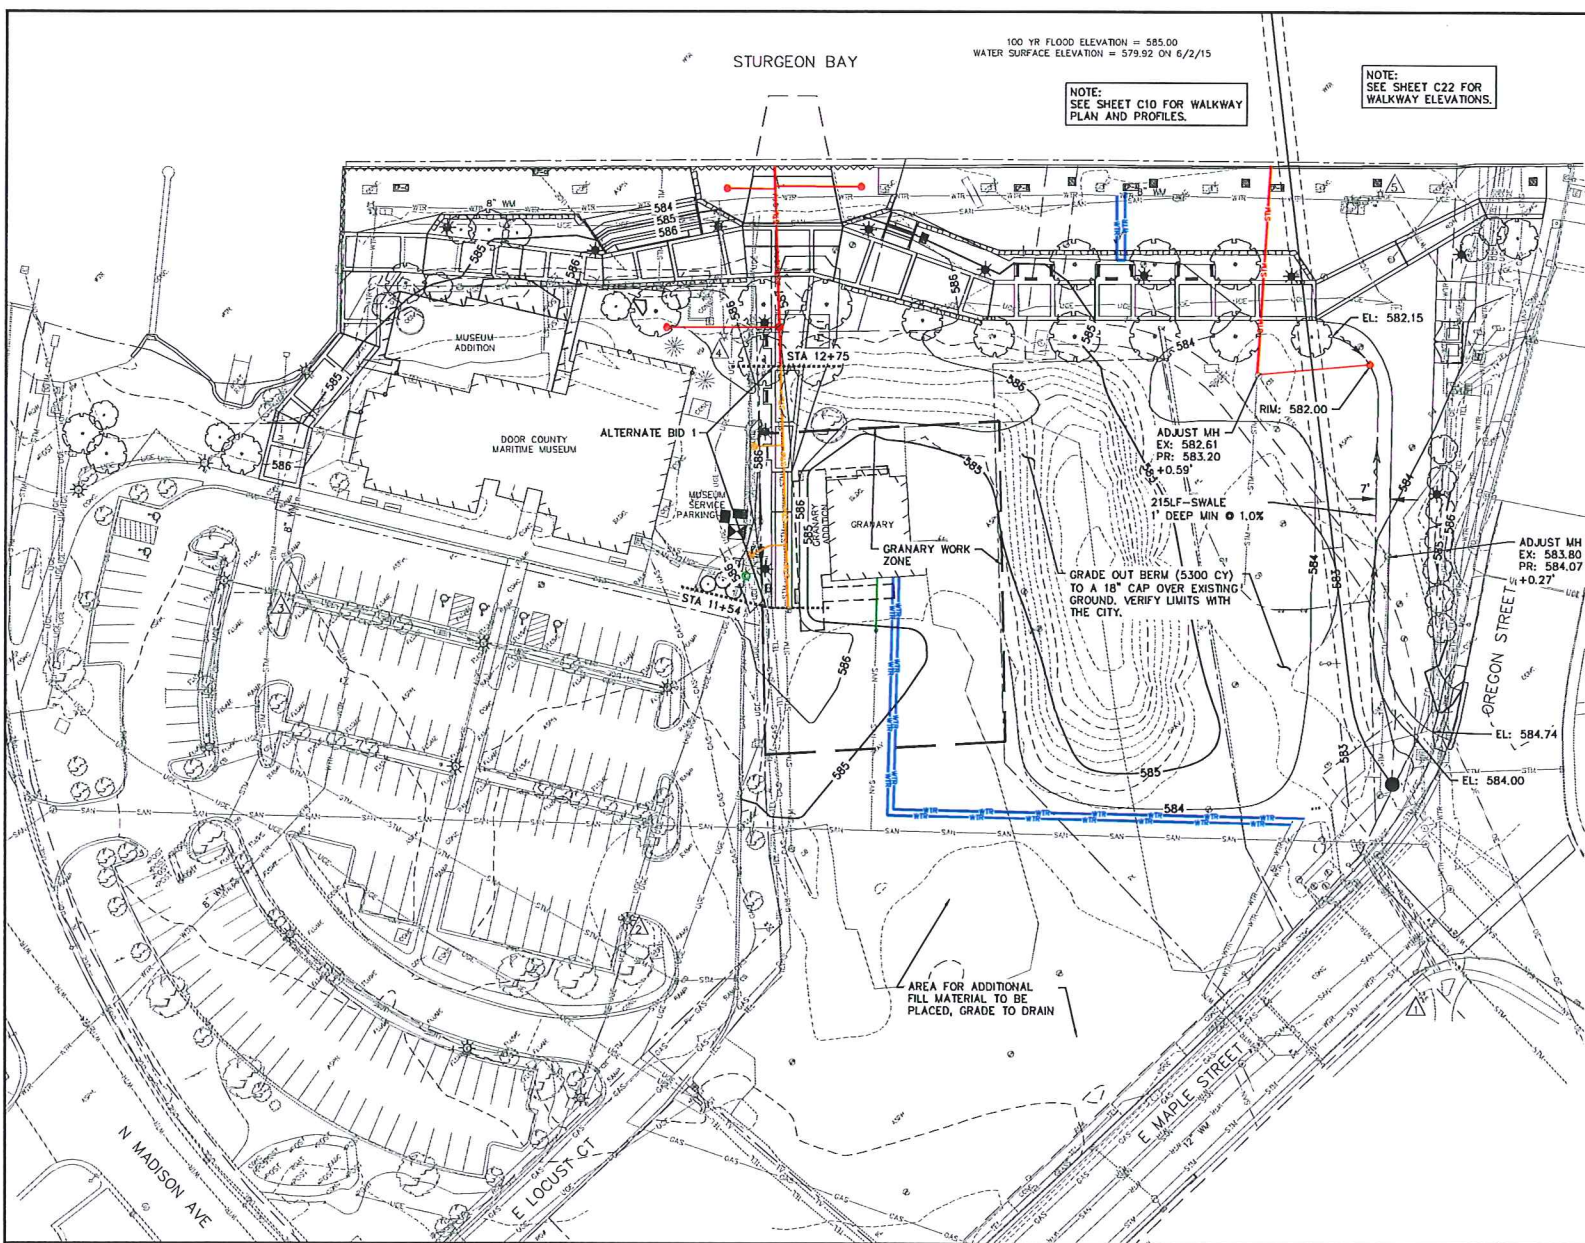

NO.

DATE

APVD

REVISION

800-472-7372
WWW.CEDAR-CORPORATION.COM
SUSTAINABLE INFRASTRUCTURE



CITY OF STURGEON BAY
2020 WEST WATERFRONT PROMENADE
OVERALL SITE DRAINAGE AND GRADING PLAN

CONTRACT 2004

JOB NO.
S5610-0001

DRAWN BY
BJG

CHECKED BY
JJK

DATE
JULY 17, 2020


SET TYPE

SCALE
0 30 60

SHEET NO

C05 oC22

I:\Clients-Delroy\SSA10 Sturgeon Bay City of V01 Festival Waterfront Project\100 Civil\DWG\2020 Design\Design.dwg 07/20/20 11:13:38 AM

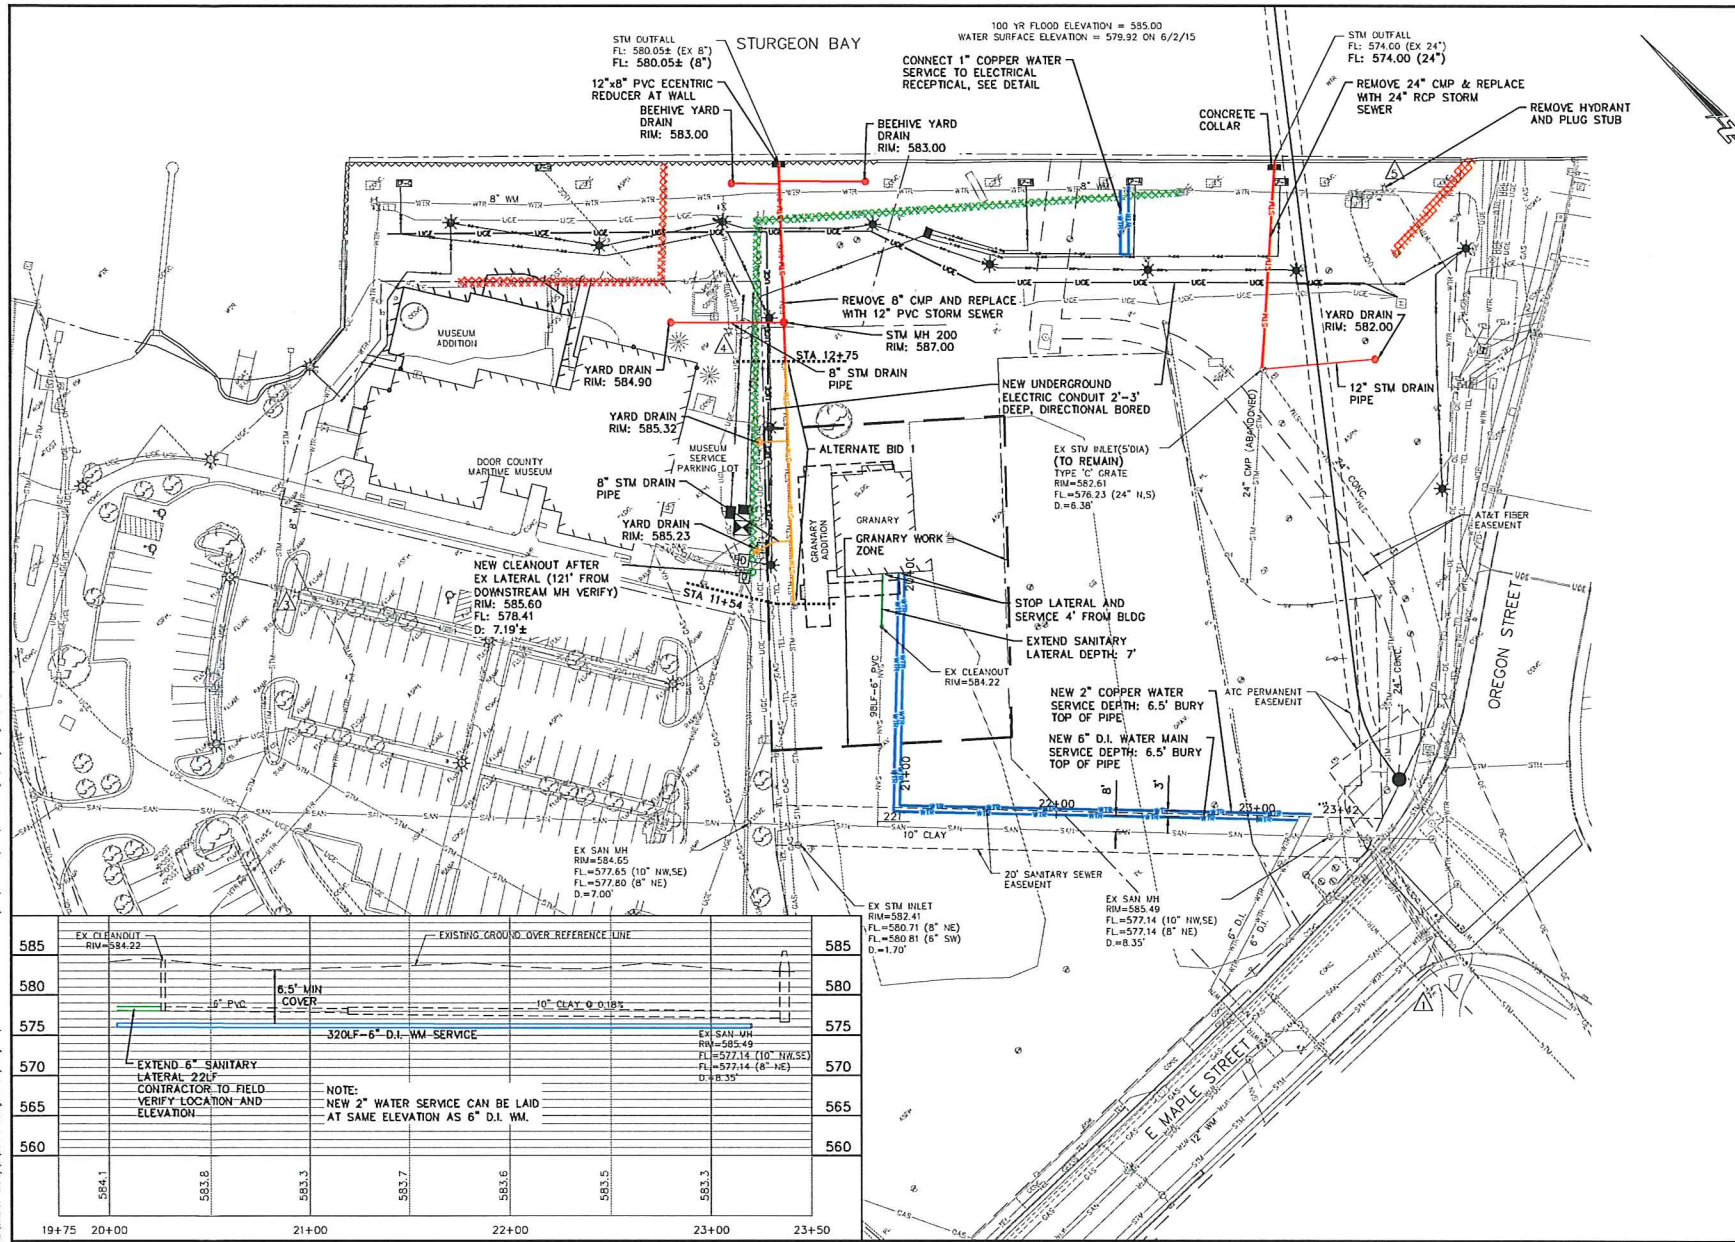



NO.	DATE	AP/D	REVISION

CITY OF STURGEON BAY
 2020 WEST WATERFRONT PROMENADE
 CONTRACT 2004
 UTILITY PLAN

JOB NO:
 S5610-0001
 DRAWN BY:
 B.J.G.
 CHECKED BY:
 J.J.K.
 DATE:
 JULY 17, 2020
 SET TYPE

SCALE
 0 30 60
 SHEET NO.
 C06 o C22

I:\Clients-G&B\Sturgeon Bay City of VDOT Federal Waterfront Project\100 C&G\2020 Design\Design.dwg 07/20/20 11:14:08 AM

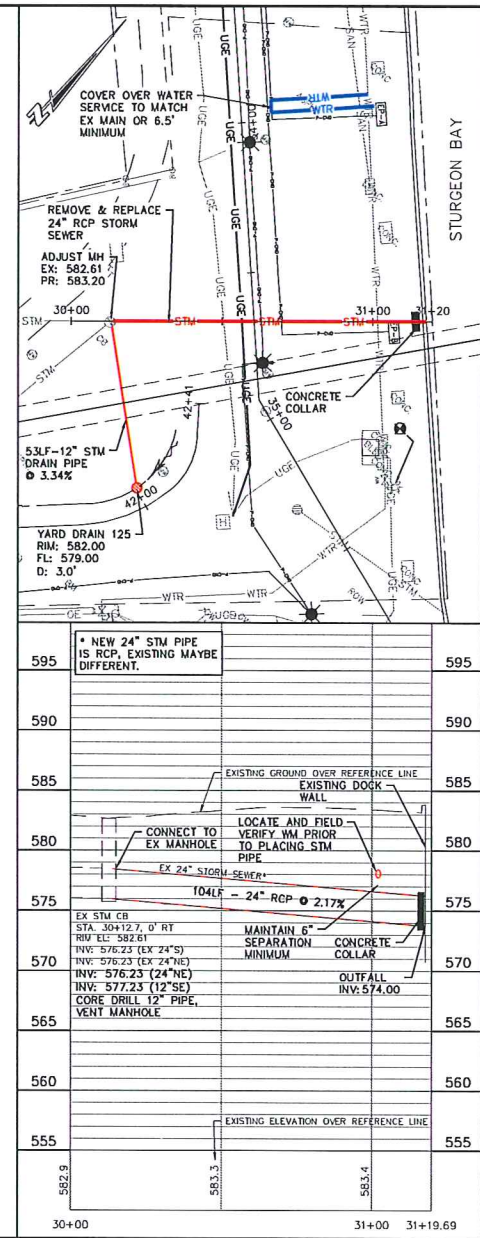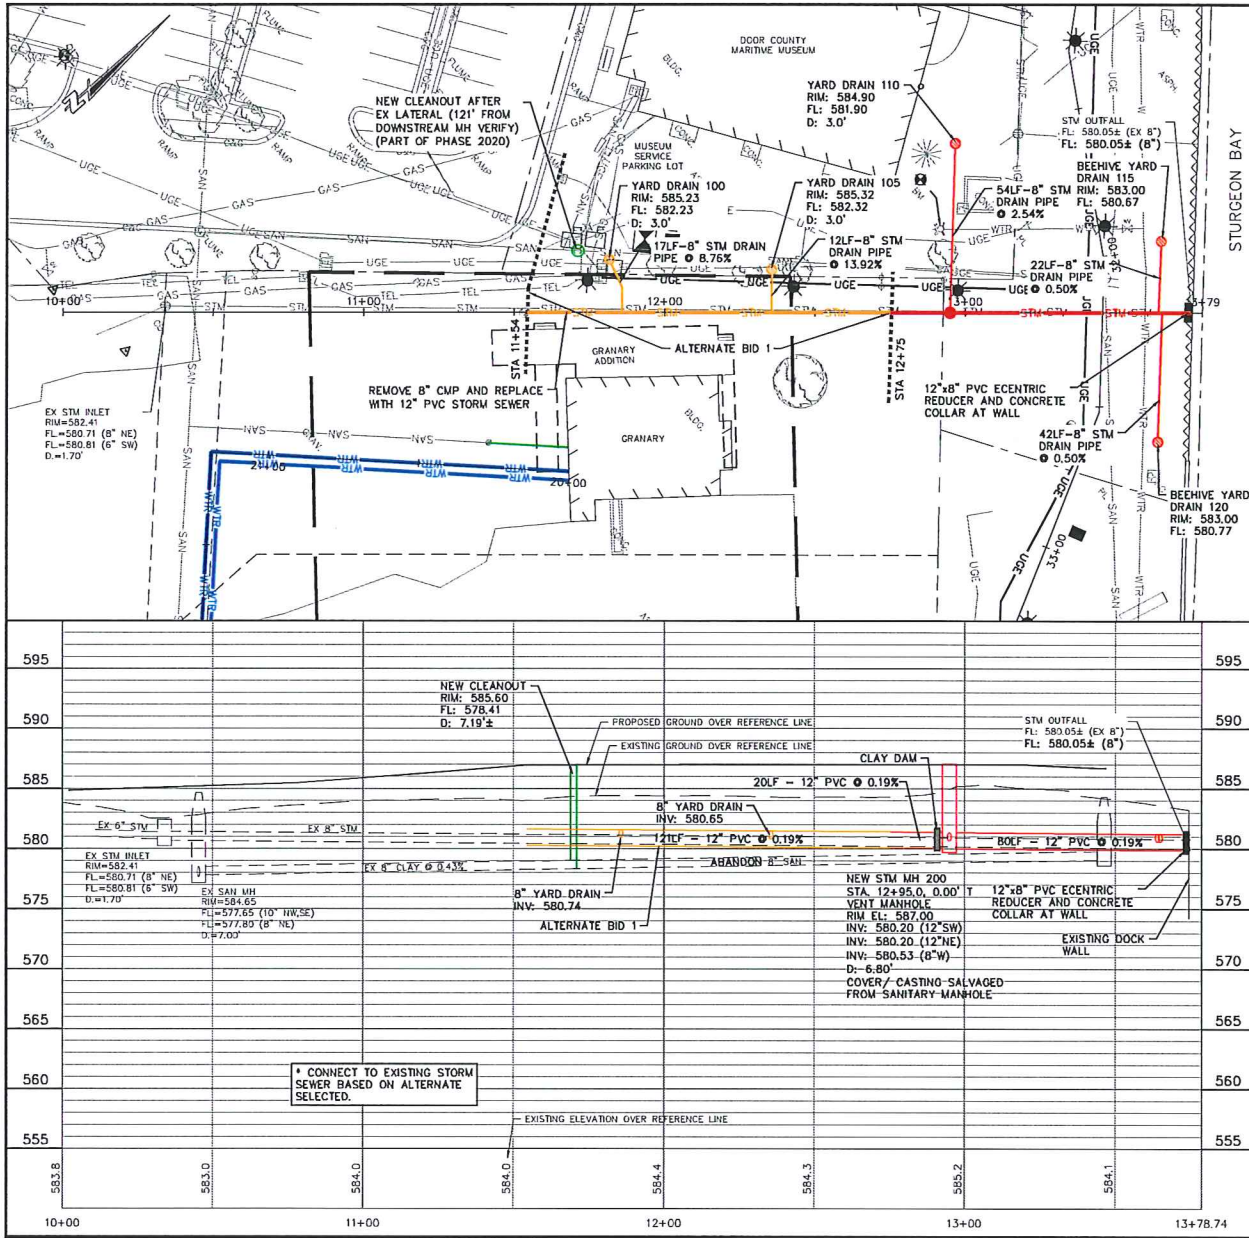

NO.	DATE	APVD	REVISION



Cedar **SRH**

CITY OF STURGEON BAY
2020 WEST WATERFRONT PROMENADE


CONTRACT 2004
STORM SEWER PLAN AND PROFILE

JOB NO: 55610-0001
DRAWN BY: BJG
CHECKED BY: JJK
DATE: JULY 17/2020
SET TYPE:

SCALE
0 20 40
SHEET NO: C07 of C22

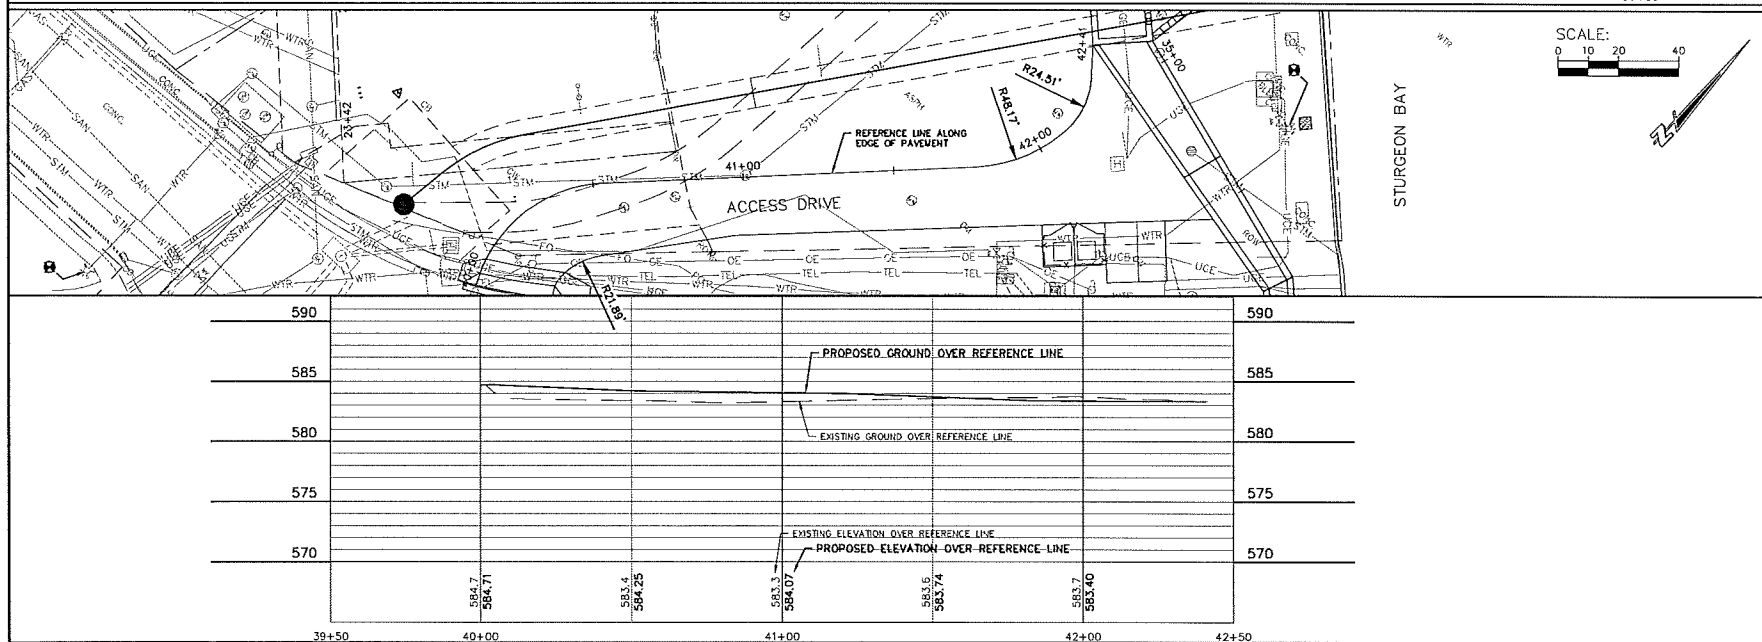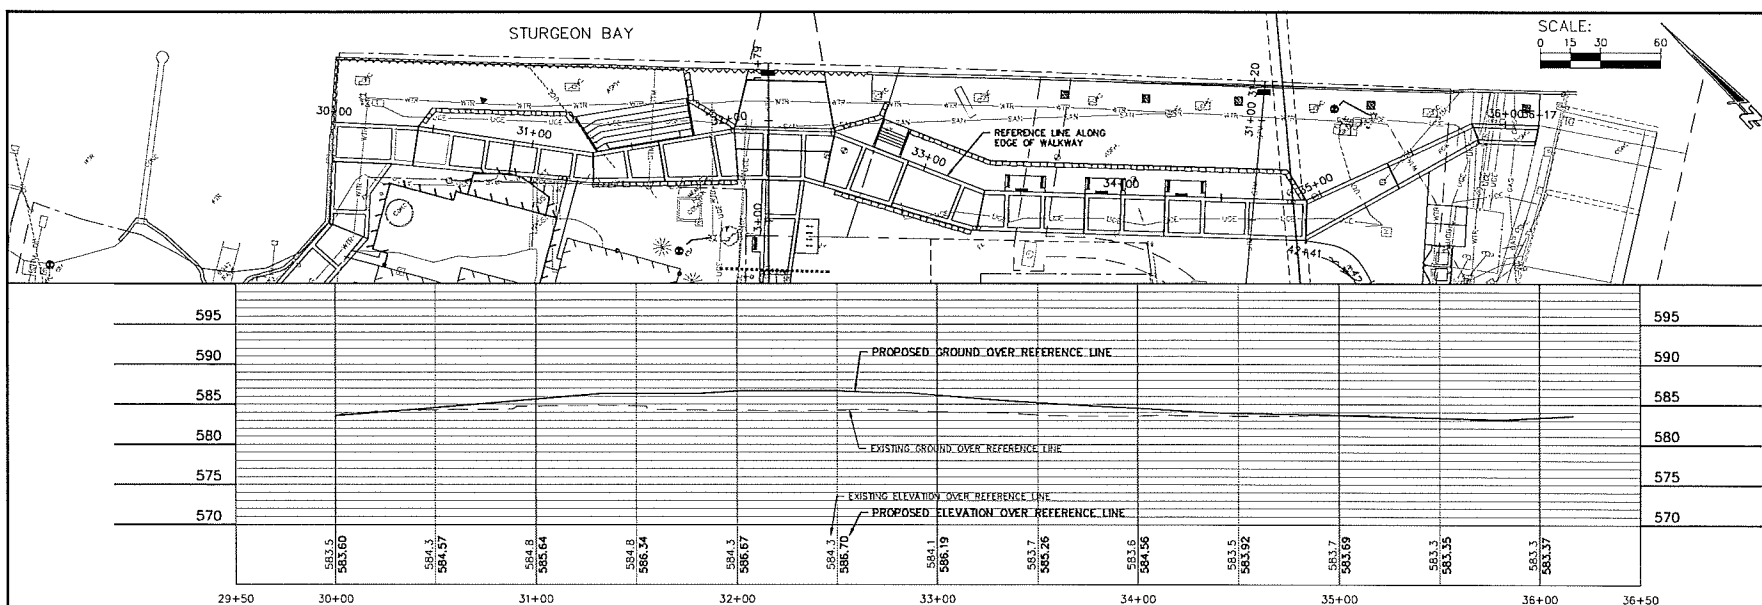

I:\clients-0883\533010 Sturgeon Bay City of VPI Festival Waterfront Project\100 Cuts\DWG\2020 Design\CoverDetails.dwg 07/20/20 11:17:32 AM

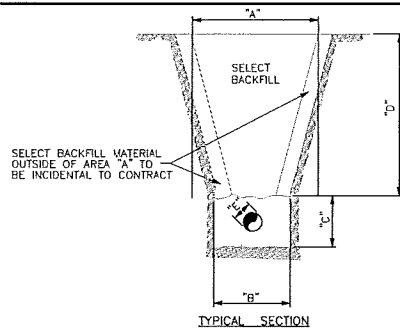

LEGEND

"A" - THEORETICAL TRENCH WIDTH FOR CALCULATING SELECT BACKFILL FOR PAYMENT:

"A" WILL BE PIPE OUTSIDE DIAMETER PLUS 24 INCHES OR EQUAL TO "D", WHICHEVER NUMBER IS GREATER.

"B" - WIDTH TO ONE FOOT ABOVE THE TOP OF PIPE, OUTSIDE DIAMETER PLUS 24 INCHES (MAXIMUM)

"C" - BEDDING AND COVER MATERIAL (INCIDENTAL TO PIPE INSTALLATION)

"D" - TRENCH DEPTH

"E" - OUTSIDE DIAMETER OF PIPE


NOTES:

THIS DETAIL IS NOT A RESTRICTION OF ACTUAL TOP OF TRENCH, BUT IS USED TO DETERMINE THE QUANTITY OF SELECT BACKFILL MATERIAL.



BACKFILL OUTSIDE LIMITS SHOWN WILL BE INCIDENTAL TO PIPE INSTALLATION.

CONTAMINATED MATERIALS TO BE PLACED BACK IN TRENCH. EXCESS MATERIALS TO BE DISPOSED OF PER SPECIFICATIONS - TRENCH BACKFILL.

BACKFILL COMPUTATION DETAIL

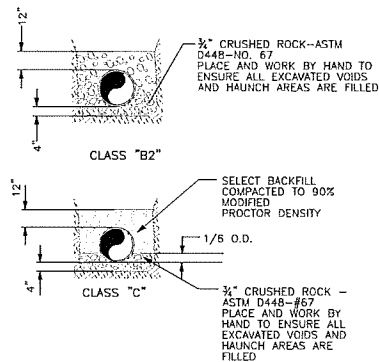

PIPE EMBEDMENT DETAILS

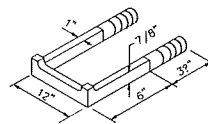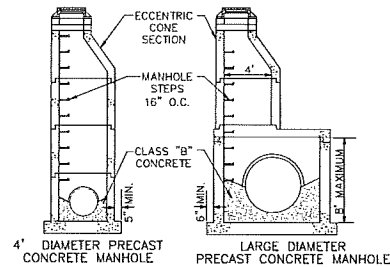

TYPICAL MANHOLE STEP


NOTES:

BASE SLAB OVERHANG DESIGNED FOR 25" MAXIMUM DEPTH


PRECAST CONCRETE BASE SHALL BE CAST MONOLITHIC WITH BARREL SECTION

	MAX. PIPE I.D. 18"	MAX. PIPE I.D. 27"
4" MANHOLE	18"	18"
5" MANHOLE	30"	27"
6" MANHOLE	42"	30"
8" MANHOLE	54"	42"


STRUCTURE: PRECAST MANHOLE DETAIL

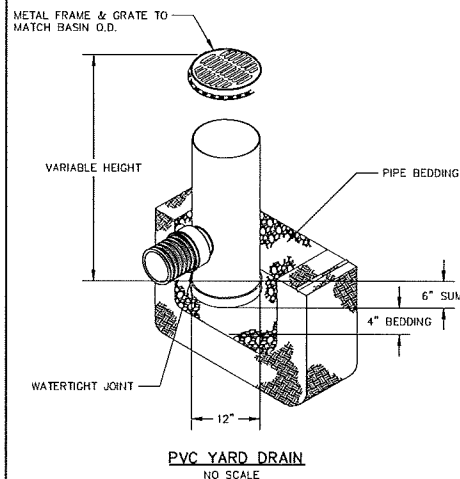

PVC YARD DRAIN
NO SCALE

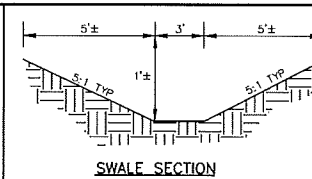


SWALE SECTION

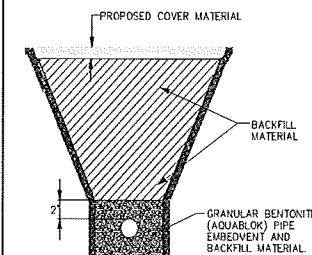


GENERAL NOTES:

1. LENGTH ALONG PIPE IS 3 FEET
2. COMPACT AROUND PIPE TO ELIMINATE VOIDS

CLAY DAM

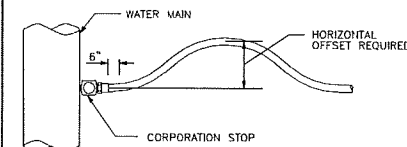


PLAN

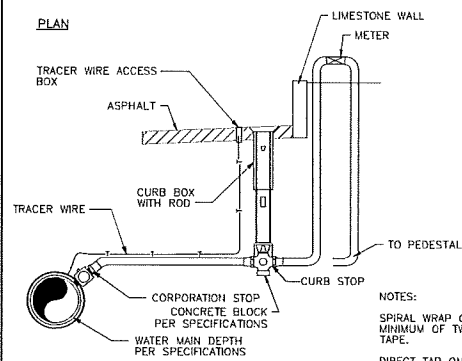

PROFILE

WATER SERVICE DETAIL

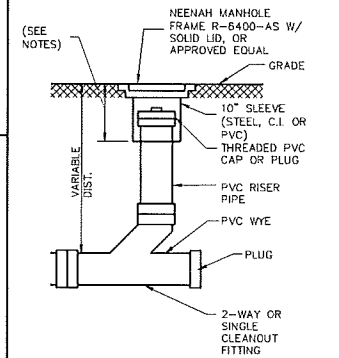


CLEANOUT

* BOTTOM OF FROST SLEEVE SHALL TERMINATE 12" ABOVE TOP OF DRAIN PIPE, OR 6" BELOW FROST DEPTH.

(SEE NOTES)

NO.	DATE	APVD	REVISION

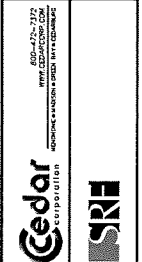


CITY OF STURGEON BAY
2020 WEST WATERFRONT PROMENADE
CONTRACT 2004
STANDARD DETAILS

JOB NO. 55610-0001
DRAWN BY BJG
CHECKED BY JJK
DATE JULY 17, 2020
SET TYPE

SCALE 0
SHEET NO.


C000C22

 CEDAR CORPORATION 	800-475-7322 WWW.CEDARCORP.COM DISTANCE EDUCATION MADE IN THE USA		NO.	DATE	APRD	REVISION
2020 WEST WATERFRONT PROMENADE CONTRACT 2004 STANDARD DETAILS						
JOB NO. 55610-0001 DRAWN BY BJG CHECKED BY JJK DATE JULY 17, 2020 SET TYPE						
SCALE 						
SHEET NO.						
C10 oC22						

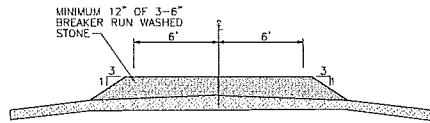

- NOTES:
1. TRACKING PAD TO BE A MINIMUM LENGTH OF 50'.
 2. REMOVE & REPLACE AGGREGATE WHEN VOIDS BECOME FILLED W/ SEDIMENT OR IF SURFACE OPENINGS BECOME PLUGGED SO THAT TRACKING AREA DOES NOT FUNCTION.
 3. REMOVE TRACKING PAD AND RESTORE AREA UPON COMPLETION OF THE PROJECT.

TYPICAL TRACKING PAD

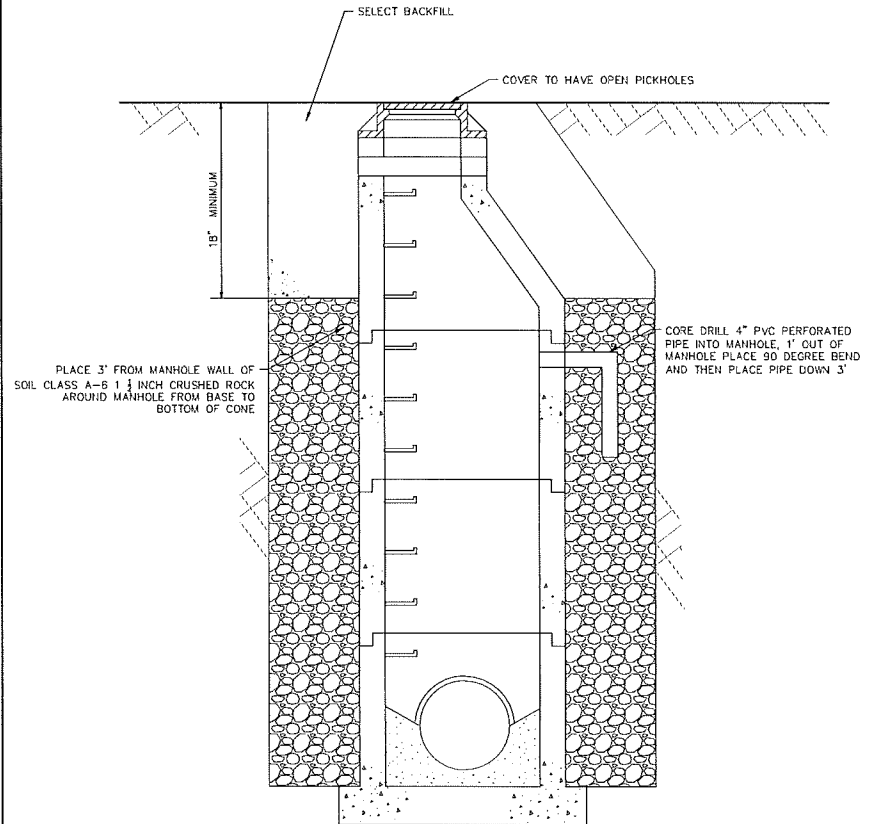

**STORM SEWER MANHOLE
METHANE MITIGATION**

- NOTES:
- MANHOLE DIAGRAM DOES NOT DEPICT ACTUAL MANHOLE CONSTRUCTION
- REMAINDER OF FILL SHALL BE SELECT BACKFILL
- PERFORATED PIPE SHALL HAVE 1/2" HOLES
- WRAP 4" PERFORATED PIPE WITH GEOTEXTILE FABRIC, TYPE S4S

NO.	DATE	APVD	REVISION





CITY OF STURGEON BAY
 2020 WEST WATERFRONT PROMENADE
 CONTRACT 2004
 STANDARD DETAILS

JOB NO S5610-0001
DRAWN BY BJG
CHECKED BY JJK
DATE JULY 17/2020
SET TYPE

SCALE
0
SHEET NO

C12 oEC22

 cedar corporation 	JOB NO. 2004-0001 DRAWN BY AMX CHECKED BY MJ DATE 7/1/2020 SET TYPE		CITY OF STURGEON BAY 2020 WEST WATERFRONT PROMENADE CONTRACT 2004 SITE PLAN ENLARGEMENT 1		REV. NO. 1 DATE APVD REVISION
	SCALE  SHEET NO. C15 OF C22				

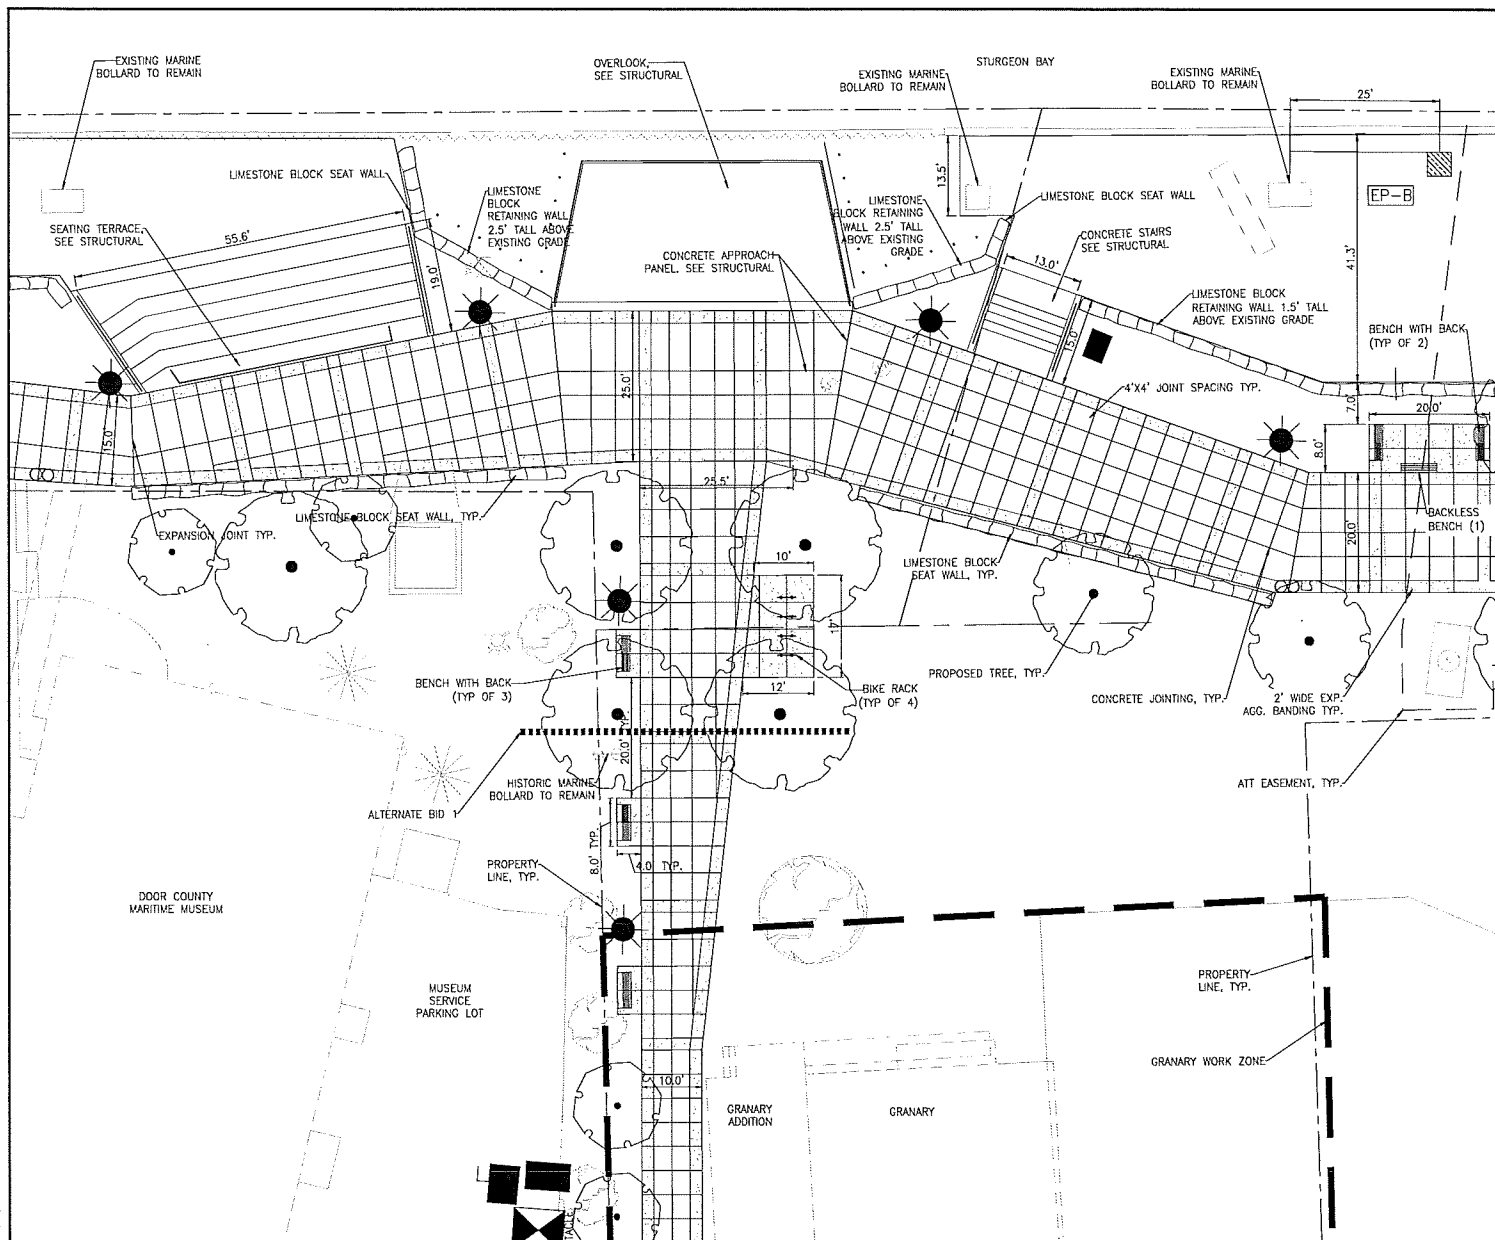

LEGEND

- | | |
|---|--|
|  | BACKLESS BENCH |
|  | BENCH WITH BACK |
|  | TRASH/RECYCLE RECEPTACLE |
|  | BICYCLE RACK |
|  | MARINE BOLLARD
(MARINE BOLLARDS SHALL BE
A DESIGNATED DESIGN BY
THE CONTRACTOR SIGNED BY
A PROFESSIONAL ENGINEER
LICENSED IN WISCONSIN) |
|  | LIGHT POLE
(FOR REFERENCE ONLY-SEE
ELECTRICAL) |
|  | EXPOSED AGGREGATE
CONCRETE SURFACE FINISH |
|  | MARINE ELECTRICAL PEDESTAL
(FOR REFERENCE ONLY-SEE
ELECTRICAL) |

NO	DATE	APVD	REVISION
----	------	------	----------

--	--

Cedar

SPR

CITY OF STURGEON BAY
2020 WEST WATERFRONT PROMENADE

CONTRACT 2004
SITE PLAN ENLARGEMENT 2

JOB NO.
S5610-0001

DRAWN BY
AJX

CHECKED BY
MJ

DATE
7/1/2020


SET TYPE

SCALE

10
SHEET NO

C16 OF C22


H:\Projects\13000\13317\Design\PlanSheets\13317_ENLARGED_LAYOUT.dwg 07/20/20 11:06:47 AM

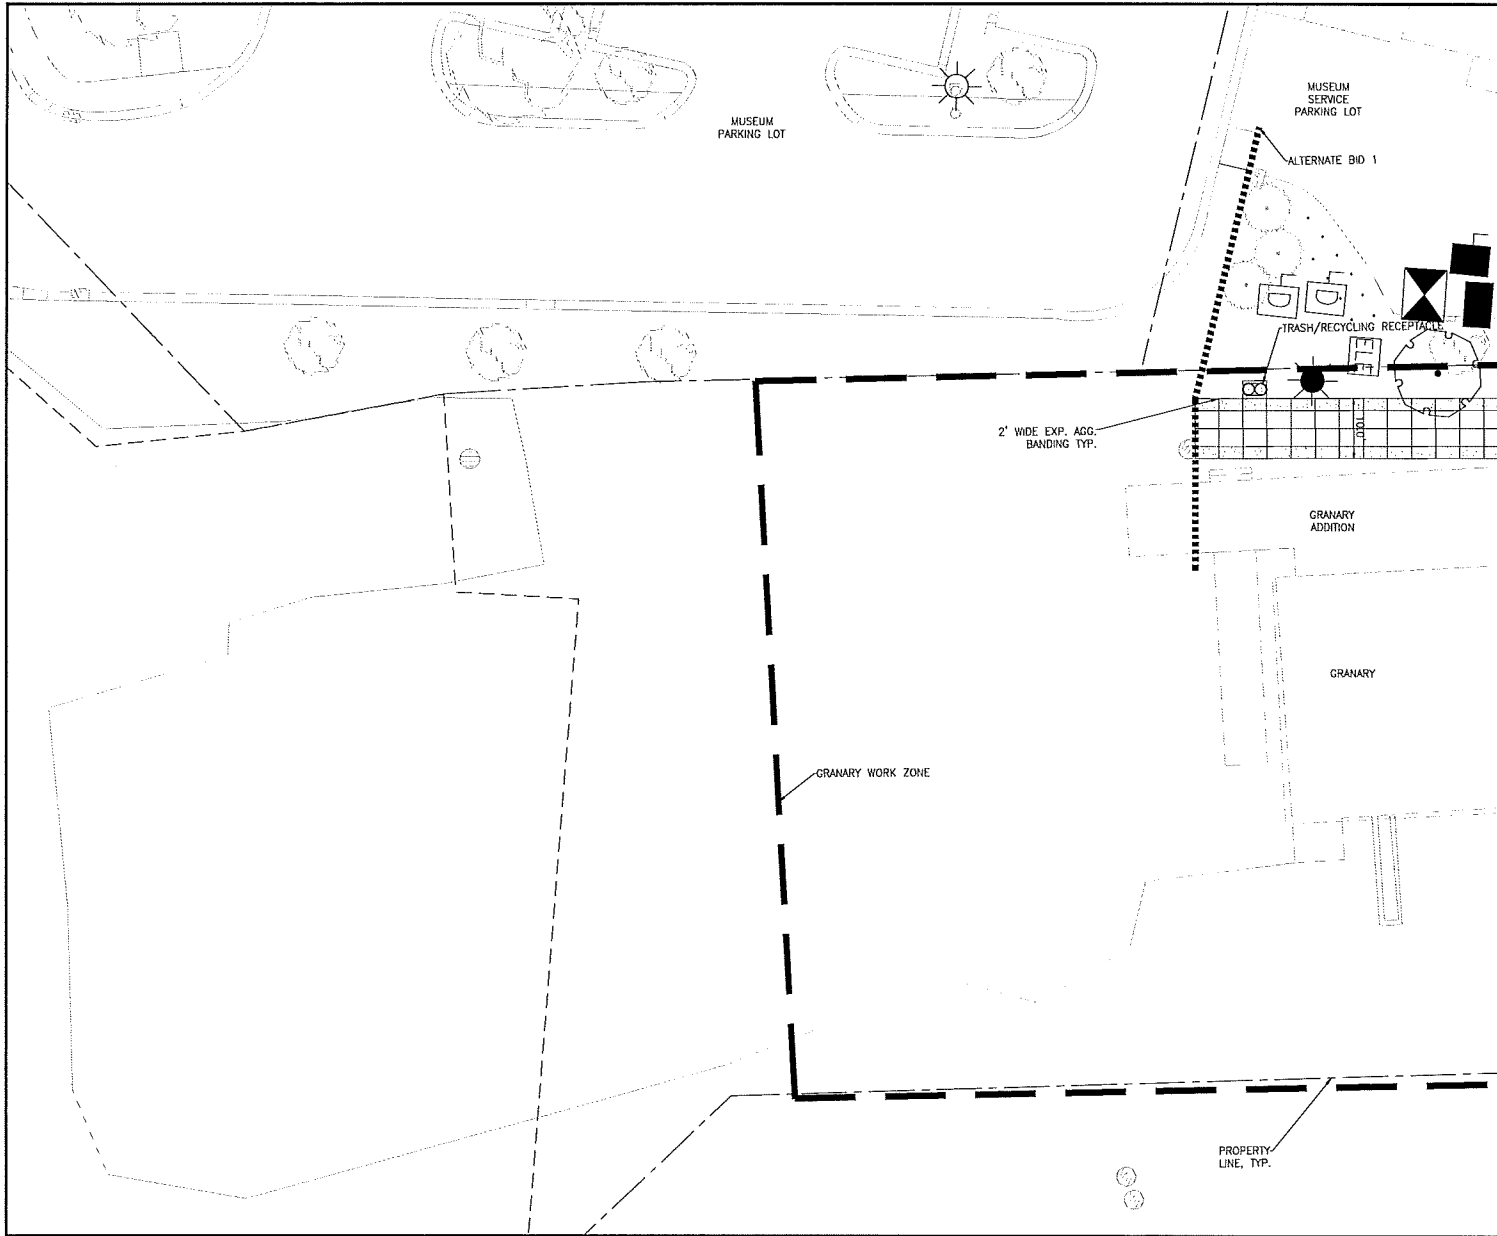

LEGEND	
	BACKLESS BENCH
	BENCH WITH BACK
	TRASH/RECYCLE RECEPTACLE
	BICYCLE RACK
	MARINE BOLLARD (MARINE BOLLARDS SHALL BE A DESIGNATED DESIGN BY THE CONTRACTOR SIGNED BY A PROFESSIONAL ENGINEER LICENSED IN WISCONSIN)
	LIGHT POLE (FOR REFERENCE ONLY-SEE ELECTRICAL)
	EXPOSED AGGREGATE CONCRETE SURFACE FINISH
	MARINE ELECTRICAL PEDESTAL (FOR REFERENCE ONLY-SEE ELECTRICAL)

Cedar CONSTRUCTION		SRH			
CITY OF STURGEON BAY 2020 WEST WATERFRONT PROMENADE					
CONTRACT 2004 SITE PLAN ENLARGEMENT 3					
JOB NO. S5610-0001					
DRAWN BY AMK					
CHECKED BY RJ					
DATE 7/1/2020					
SET TYPE					
SCALE 0 10 20					
SHEET NO					
C17 OF C22					

R:\Projects\2004\1317\Design\NewSheets\1317_ENLARGED_LAYOUT.dwg 07/20/20 11:02:08 AM

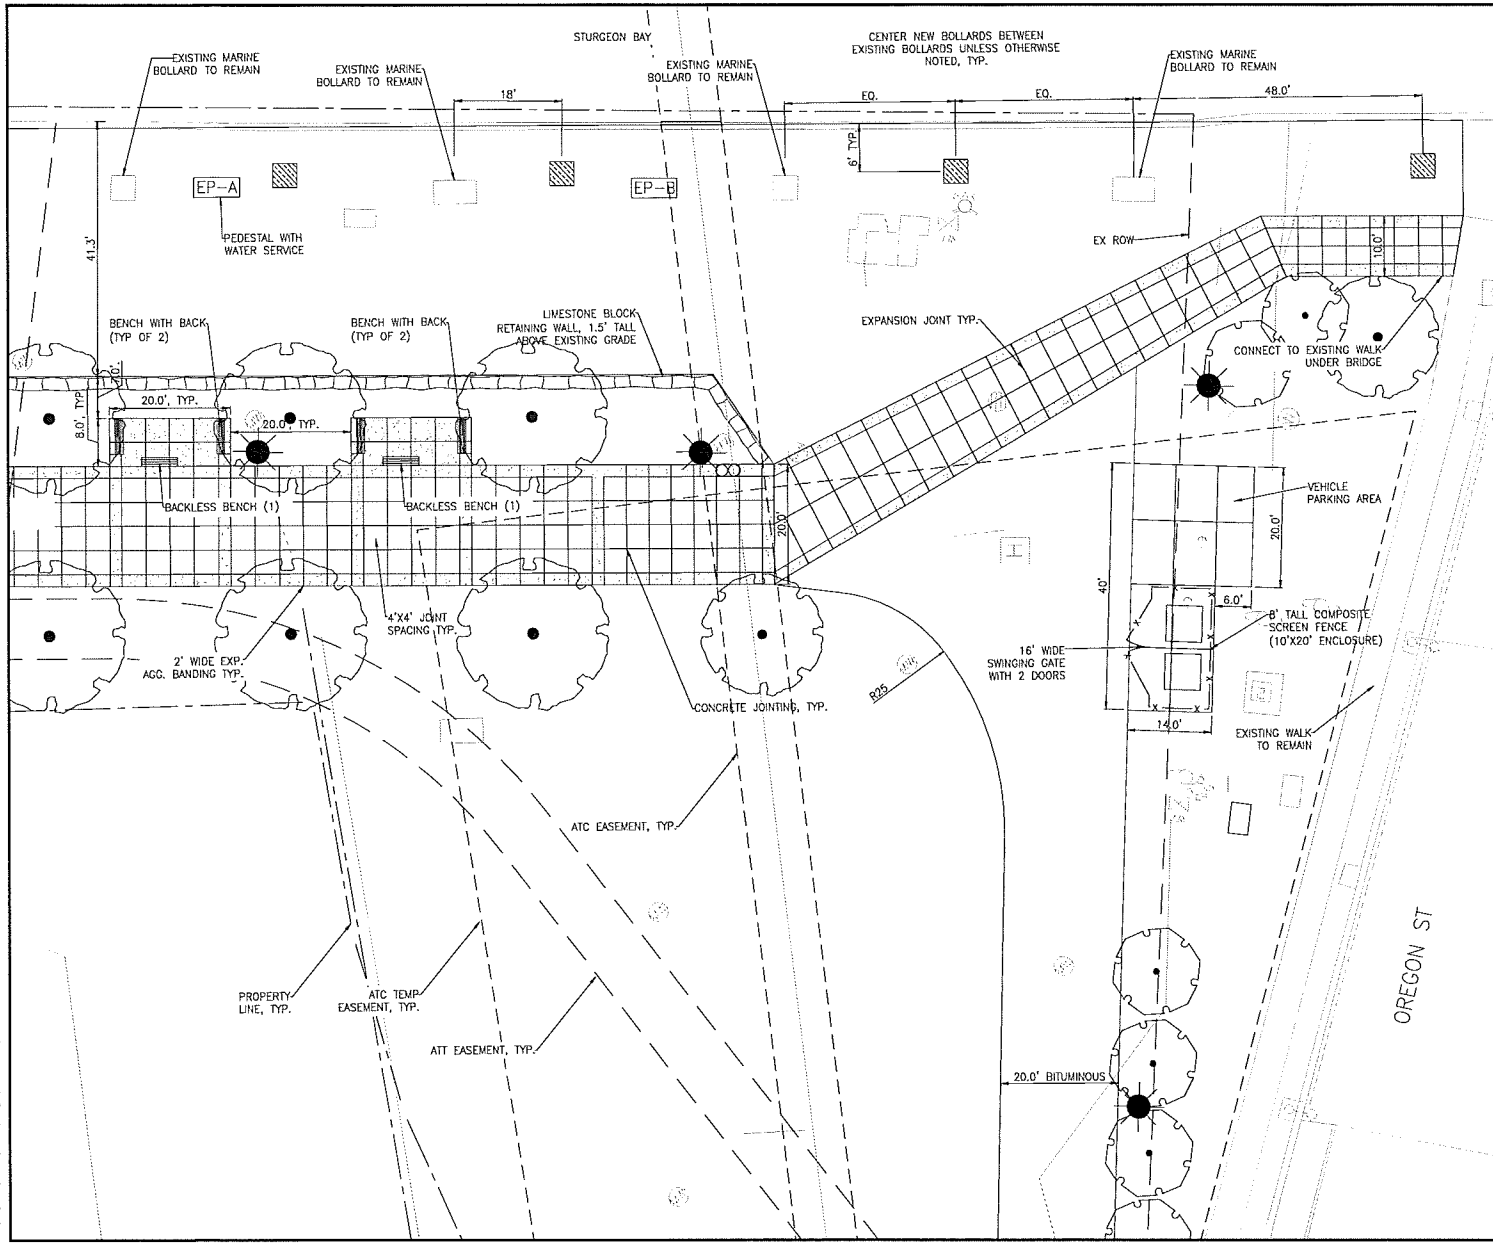

- LEGEND
- BACKLESS BENCH
 - BENCH WITH BACK
 - TRASH/RECYCLE RECEPTACLE
 - BICYCLE RACK
 - MARINE BOLLARD
(MARINE BOLLARDS SHALL BE A DESIGNATED DESIGN BY THE CONTRACTOR SIGNED BY A PROFESSIONAL ENGINEER LICENSED IN WISCONSIN)
 - LIGHT POLE
(FOR REFERENCE ONLY-SEE ELECTRICAL)
 - EXPOSED AGGREGATE CONCRETE SURFACE FINISH
 - MARINE ELECTRICAL PEDESTAL
(FOR REFERENCE ONLY-SEE ELECTRICAL)

NO.	DATE	APVD	REVISION

Cedar
CONSTRUCTION

SRH

CITY OF STURGEON BAY
2020 WEST WATERFRONT PROMENADE

CONTRACT 2004
SITE PLAN ENLARGEMENT 4

JOB NO.
S5610-0001

DRAWN BY
AMK

CHECKED BY
MJ


DATE
7/12/2020

SET TYPE

SCALE
0 10 20

SHEET NO.
C18 OF C22

H:\Projects\13300\13317\Drawings\PlanSheets\13317_ENLARGED_LAYOUT.dwg 07/20/20 10:56:43 AM

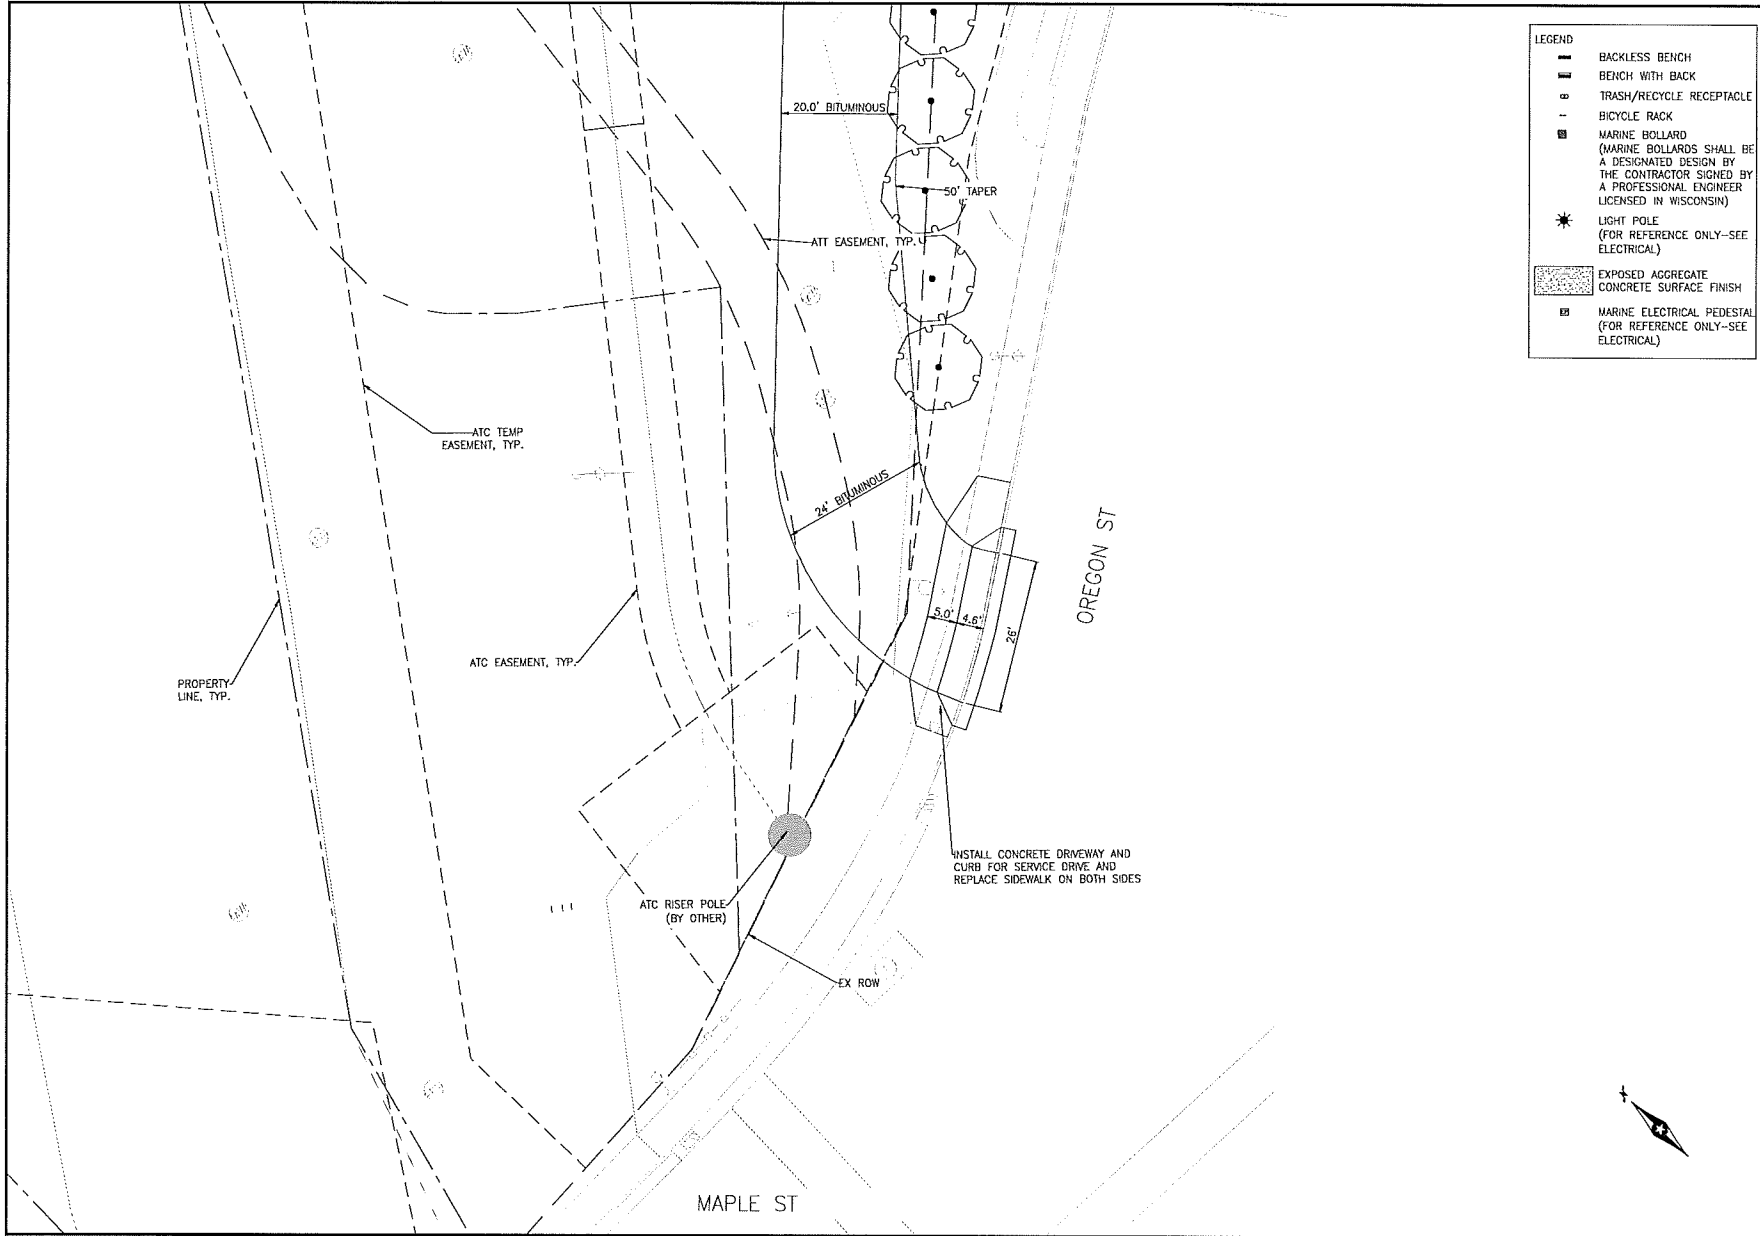

REVISION	
NO.	DATE

CITY OF STURGEON BAY
2020 WEST WATERFRONT PROMENADE

CONTRACT 2004
SITE PLAN ENLARGEMENT 5

JOB NO.
S5610-0001

DRAWN BY
AMK

CHECKED BY
MJ



DATE
7/1/2020

SET TYPE

SCALE
0 10 20

SHEET NO

C19 OF C22

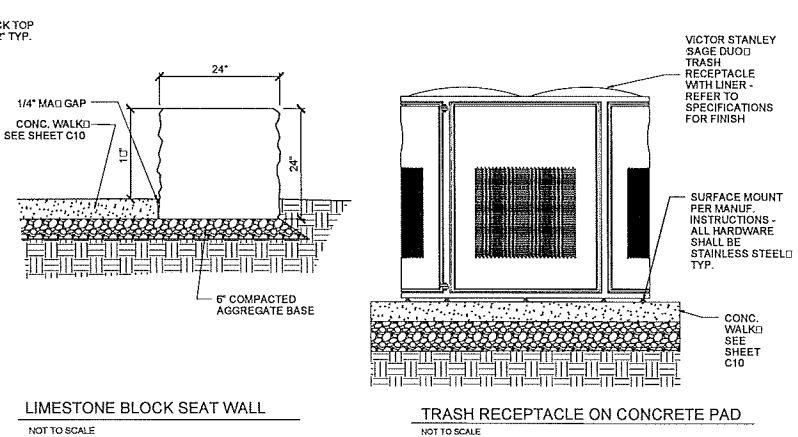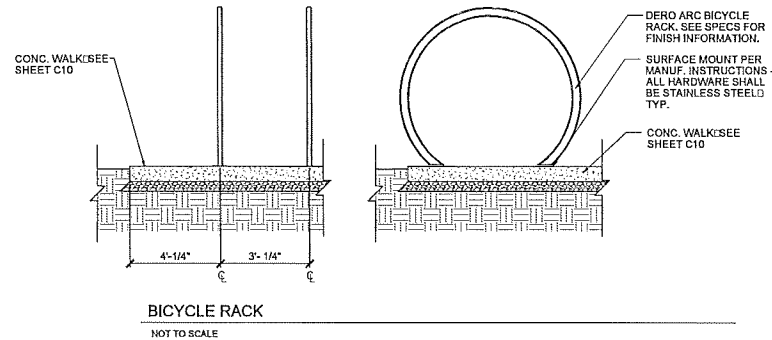

LIMESTONE BLOCK SEAT WALL

NOT TO SCALE

NOT TO SCALE

TOOLED JOINT (TYP.)
LOCATIONS AS SHOWN
ON PLANS

CONC. WALK: SEE SHEET
C10


1/4"

D

NOTE: MAX. PANEL SIZE
SHALL BE 6'0" BY 36'0"

TYPICAL CONCRETE WALK CONTROL JOINT

NOT TO SCALE

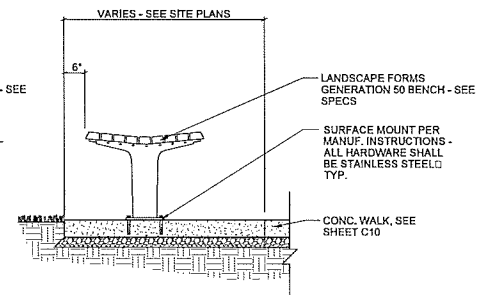

BACKLESS BENCH ON CONCRETE PAD



NOT TO SCALE

\\projects\13000\13317\Design\PlanSheets\13317_SITE_DETAILS.dwg 07/20/20 1:40:38 PM

USE THE SELECTED FENCE MANUFACTURER'S COMPLETE FENCE SYSTEM AND STANDARD HARDWARE. SEE SPECIAL PROVISIONS FOR BASIS OF DESIGN PRODUCTS.

SEE SPECIAL PROVISIONS FOR REQUIREMENTS
NOT INCLUDED ON THIS SHEET.

REFER TO MANUFACTURER'S STANDARD
INSTALLATION INSTRUCTIONS.

  

NOT TO SCALE

Cedar
CORPORATION

850-172-7072
WWW.CEDARCORP.COM
MEMBERS: AMZN • EBAY • ECOMMERCE


SRF

CONTRACT 2004
SITE DETAILS 2

SCALE

C21 OF C22

STURGEON BAY

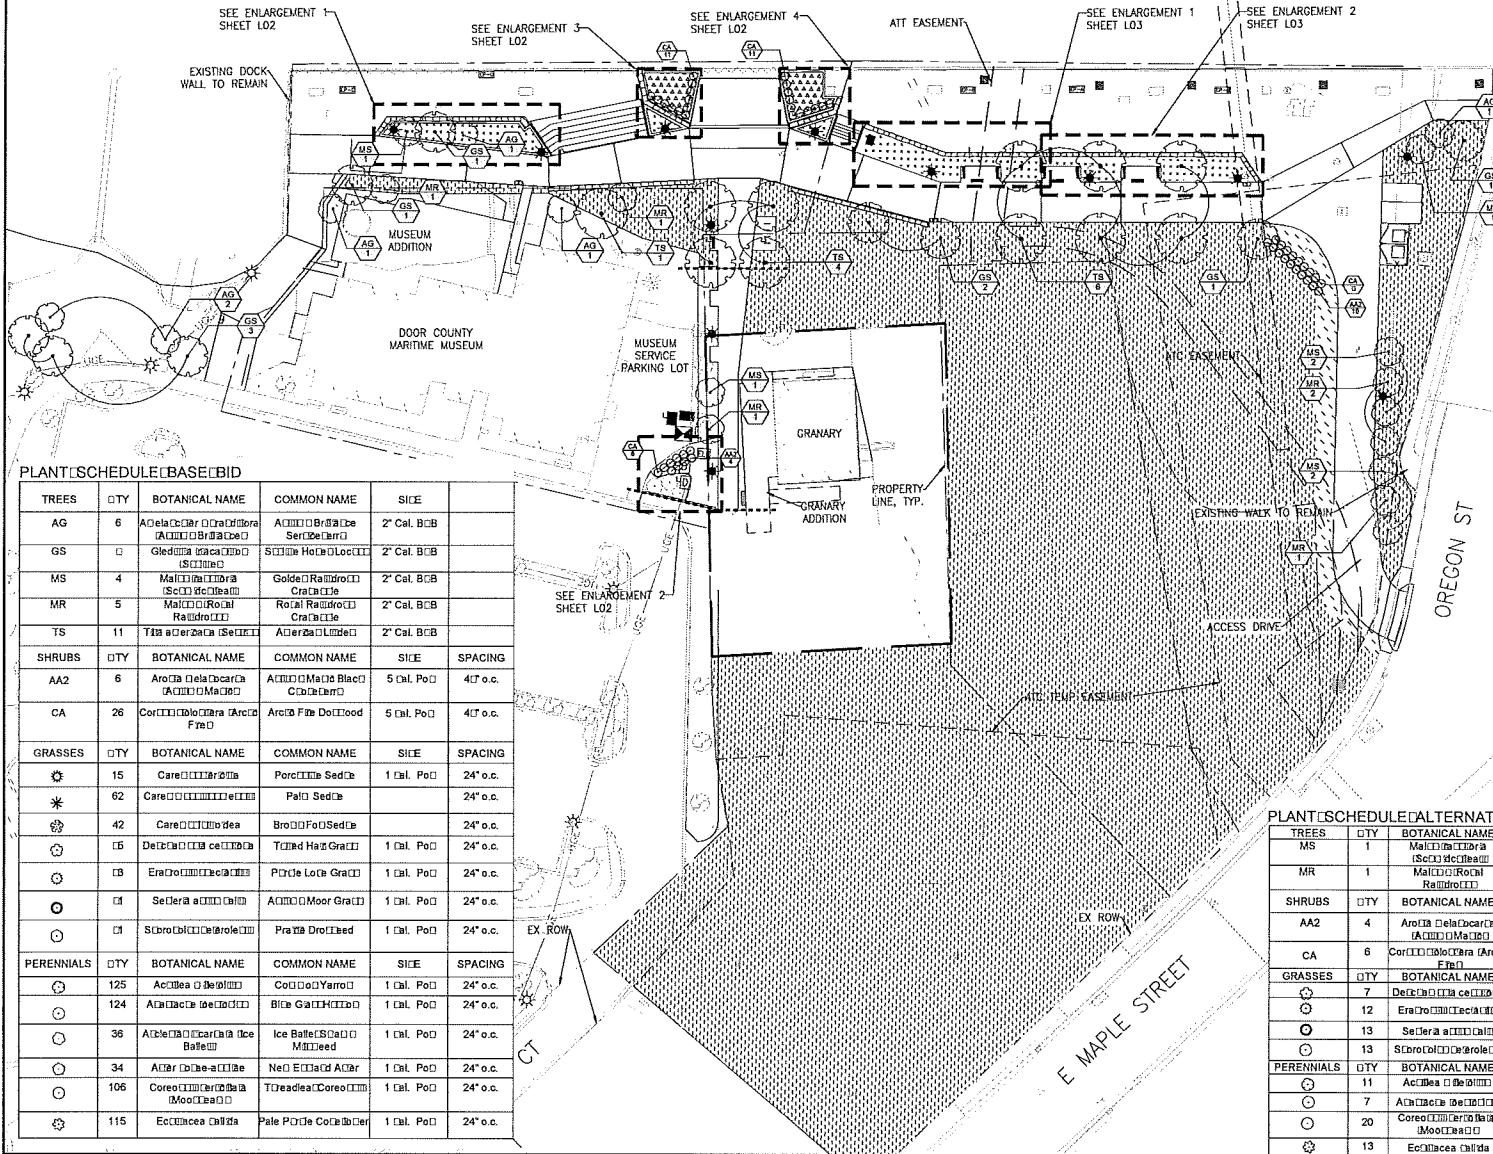

LEGEND

- SEEDING TURF AREA (6" TOPSOIL)
- SEEDING SWALE PLANTING AREA (6" TOPSOIL)
- MASS PLANTING BED (18" DEPTH PLANTING SOIL)
- STORMWATER PLANTING BED (30" DEPTH BIOFILTRATION SOIL)
- DECIDUOUS TREE
- ORNAMENTAL TREE
- LIGHT POLE (FOR REFERENCE ONLY-SEE ELECTRICAL)

- NOTES:**
- SEE PHASING PLANS AND TEMPORARY EROSION CONTROL PLAN FOR TEMPORARY SEEDING AND EROSION CONTROL REQUIREMENTS
 - SEE SPECS. FOR SEED MIX DESIGNATIONS.
 - CITY RESERVES THE RIGHT TO DELETE ALL PROPOSED TREES FROM THE CONTRACT
 - PAYMENT FOR WOOD MULCH WILL BE INCIDENTAL TO THE BID PRICE FOR PLANTINGS.
 - MAKE MINOR LAYOUT ADJUSTMENTS IN PLANTING BEDS AROUND LIGHT POLES OR OTHER OBSTRUCTIONS.

PLANT SCHEDULE BASE BID

TREES	QTY	BOTANICAL NAME	COMMON NAME	SIZE	
AG	6	Arcobutea canadensis (A. C.)	Golden Rain Tree	2" Cal. BCB	
GS	1	Gleditsia triacanthos (G. T.)	Stinkwood	2" Cal. BCB	
MS	4	Malus baccata (M. B.)	Golden Rain Tree	2" Cal. BCB	
MR	5	Malus rostrata (M. R.)	Royal Redbud	2" Cal. BCB	
TS	11	Tilia cordata (T. C.)	Alder	2" Cal. BCB	
SHRUBS	QTY	BOTANICAL NAME	COMMON NAME	SIZE	SPACING
AA2	6	Arcobutea canadensis (A. C.)	Golden Rain Tree	5 Cal. Po	41' o.c.
CA	26	Coronilla varia (C. V.)	Arcobutea	5 Cal. Po	41' o.c.
GRASSES	QTY	BOTANICAL NAME	COMMON NAME	SIZE	SPACING
15	15	Carex acutiformis (C. A.)	Pole Plant	1 Cal. Po	24" o.c.
62	62	Carex acutiformis (C. A.)	Pole Plant	1 Cal. Po	24" o.c.
42	42	Carex acutiformis (C. A.)	Pole Plant	1 Cal. Po	24" o.c.
16	16	Desmodium illinoense (D. I.)	Black Hawk Grass	1 Cal. Po	24" o.c.
13	13	Eragrostis canadensis (E. C.)	Pole Plant	1 Cal. Po	24" o.c.
13	13	Setaria verticillata (S. V.)	Alder	1 Cal. Po	24" o.c.
13	13	Scoroparia oleracea (S. O.)	Pole Plant	1 Cal. Po	24" o.c.
PERENNIALS	QTY	BOTANICAL NAME	COMMON NAME	SIZE	SPACING
125	125	Asclepias tuberosa (A. T.)	Asclepias	1 Cal. Po	24" o.c.
124	124	Asclepias tuberosa (A. T.)	Asclepias	1 Cal. Po	24" o.c.
36	36	Asclepias tuberosa (A. T.)	Asclepias	1 Cal. Po	24" o.c.
34	34	Asclepias tuberosa (A. T.)	Asclepias	1 Cal. Po	24" o.c.
106	106	Coreopsis grandiflora (C. G.)	Coreopsis	1 Cal. Po	24" o.c.
115	115	Echinacea purpurea (E. P.)	Echinacea	1 Cal. Po	24" o.c.

PLANT SCHEDULE ALTERNATE BID

TREES	QTY	BOTANICAL NAME	COMMON NAME	SIZE	
MS	1	Malus baccata (M. B.)	Golden Rain Tree	2" Cal. BCB	
MR	1	Malus rostrata (M. R.)	Royal Redbud	2" Cal. BCB	
SHRUBS	QTY	BOTANICAL NAME	COMMON NAME	SIZE	SPACING
AA2	4	Arcobutea canadensis (A. C.)	Golden Rain Tree	5 Cal. Po	41' o.c.
CA	6	Coronilla varia (C. V.)	Arcobutea	5 Cal. Po	41' o.c.
GRASSES	QTY	BOTANICAL NAME	COMMON NAME	SIZE	SPACING
7	7	Desmodium illinoense (D. I.)	Black Hawk Grass	1 Cal. Po	24" o.c.
12	12	Eragrostis canadensis (E. C.)	Pole Plant	1 Cal. Po	24" o.c.
13	13	Setaria verticillata (S. V.)	Alder	1 Cal. Po	24" o.c.
13	13	Scoroparia oleracea (S. O.)	Pole Plant	1 Cal. Po	24" o.c.
PERENNIALS	QTY	BOTANICAL NAME	COMMON NAME	SIZE	SPACING
11	11	Asclepias tuberosa (A. T.)	Asclepias	1 Cal. Po	24" o.c.
7	7	Asclepias tuberosa (A. T.)	Asclepias	1 Cal. Po	24" o.c.
20	20	Coreopsis grandiflora (C. G.)	Coreopsis	1 Cal. Po	24" o.c.
13	13	Echinacea purpurea (E. P.)	Echinacea	1 Cal. Po	24" o.c.

REVISION

APVD

DATE

NO.

200-172-2700

STURGEON BAY, WISCONSIN

2004-2005

Cedar

LANDSCAPE ARCHITECTS

SRH

LANDSCAPE ARCHITECTS

CITY OF STURGEON BAY

2020 WEST WATERFRONT PROMENADE

CONTRACT 2004

OVERALL LANDSCAPE PLAN

JOB NO.

55610-0001

DRAWN BY

AMJ

CHECKED BY

MJ

DATE

07-01-2020

SET TYPE

LANDSCAPE





SCALE

0 30 60



SHEET NO.

L01 OF L05

SHRUBS	BOTANICAL / COMMON NAME
AA2	Arc01A 0ela0car0A 0A000 0Ma00A A0000 0Ma00e Blac0 0C0b0terr0
CA	Cor00000000A Arc00e F0e0 Arc00 F0e0 De0lood
GRASSES	BOTANICAL / COMMON NAME
☼	Care00000000A Por000A Sed0e
✱	Care00000000e0000 Pal0 Sed0e
☼	Care00000000A Bro00F0e0Sed0e
☆	De00000000e0000A Sc0b00A00 Sc0b00e Ha00Gra00
☼	Era000000000A00 Por00e Lo0e Gra00
⊙	Se00era a00000A A0000 0Moor Gra00
⊙	Sc0p00000e000e000 Pra00e Dro0l0ed
PERENNIALS	BOTANICAL / COMMON NAME
☼	Act00es 00000000 Co00000Yarro0
⊙	A0000000e000000 Bl00e G000H00000
⊙	A00000000000A00e0e Ba000 Ice Ba0000000000000e0ed
☼	A00r De00e-a0000e Ne0 E0000d A00r
⊙	Core0000000000A00e000000 T000000000000000
☼	E00000es 0000A Pale P000e Co00b0Der

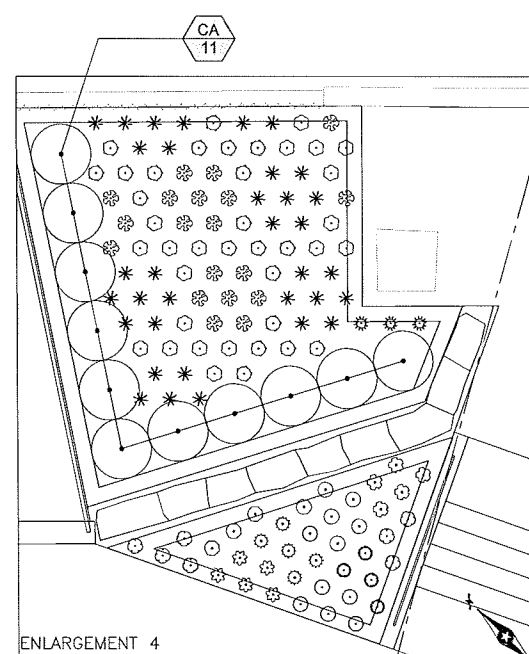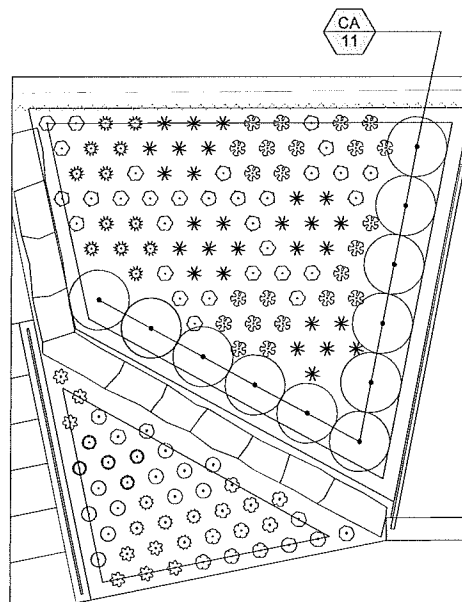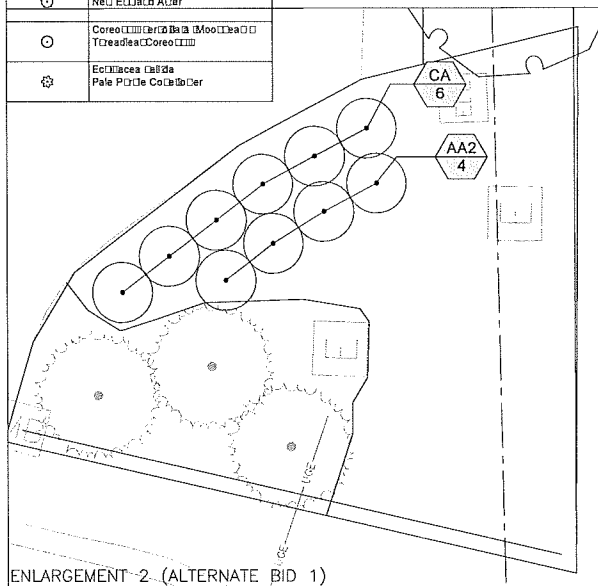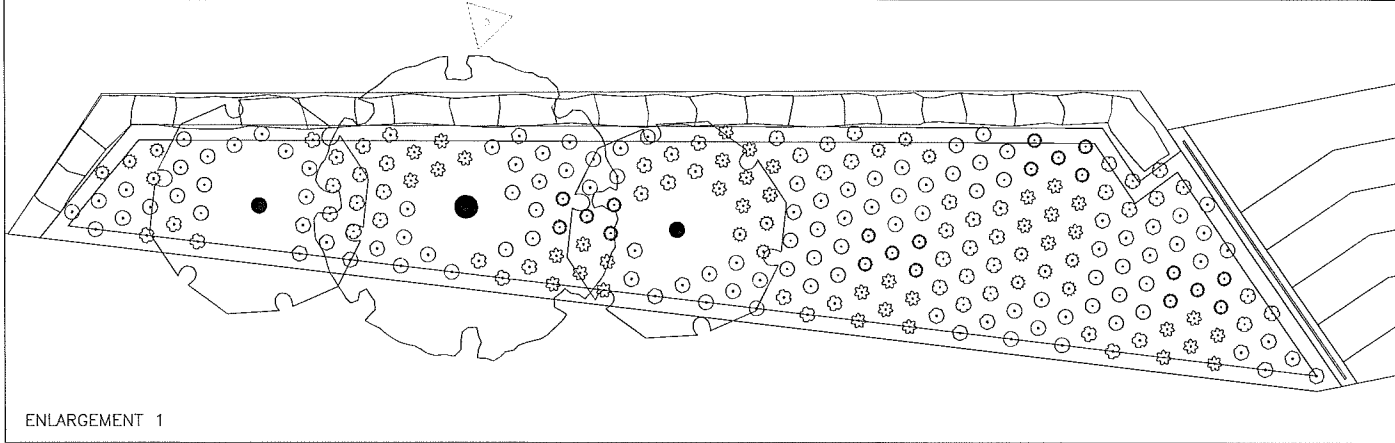


Cedar LANDSCAPE ARCHITECTS	PROJECT NO. 2020-1722-7272		NO.	DATE	AP/D	REVISION
	ISSUED FOR PERMIT CONTRACT ENLARGEMENT LANDSCAPE					
SRI	CLIENT CITY OF STURGEON BAY					
	LOCATION 2020 WEST WATERFRONT PROMENADE					
JOB NO. SS510-0001						
DRAWN BY AMJ						
CHECKED BY MJ						
DATE 07-01-2020						
SET TYPE LANDSCAPE						
SCALE 0 4						
SHEET NO. L02 OF L05						

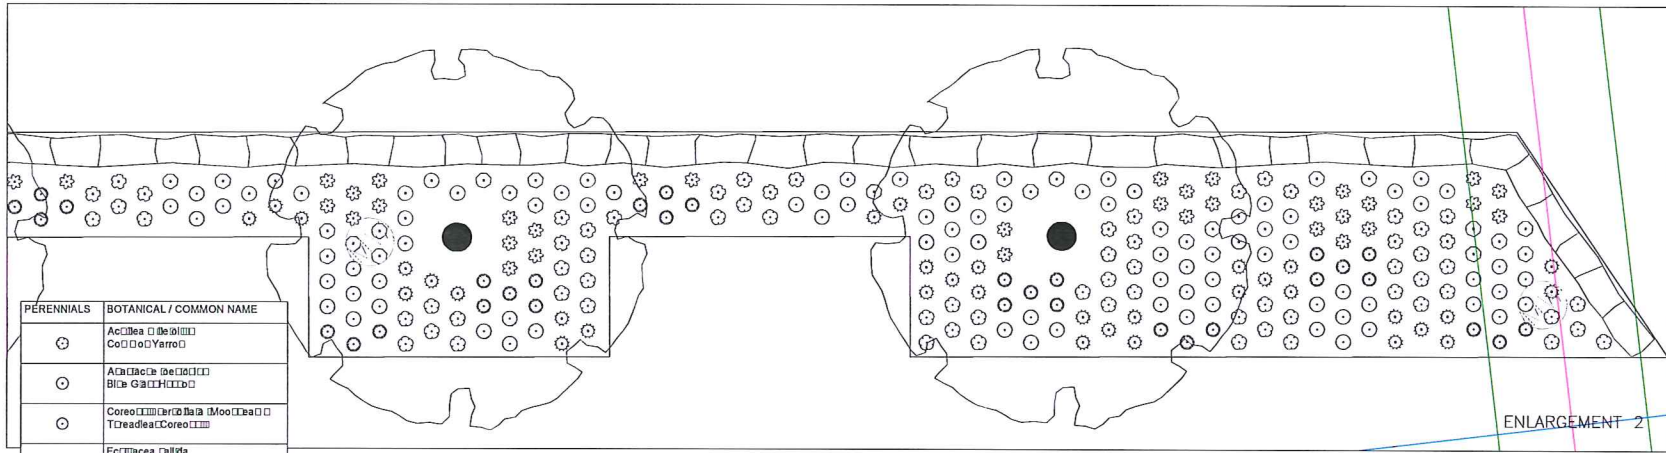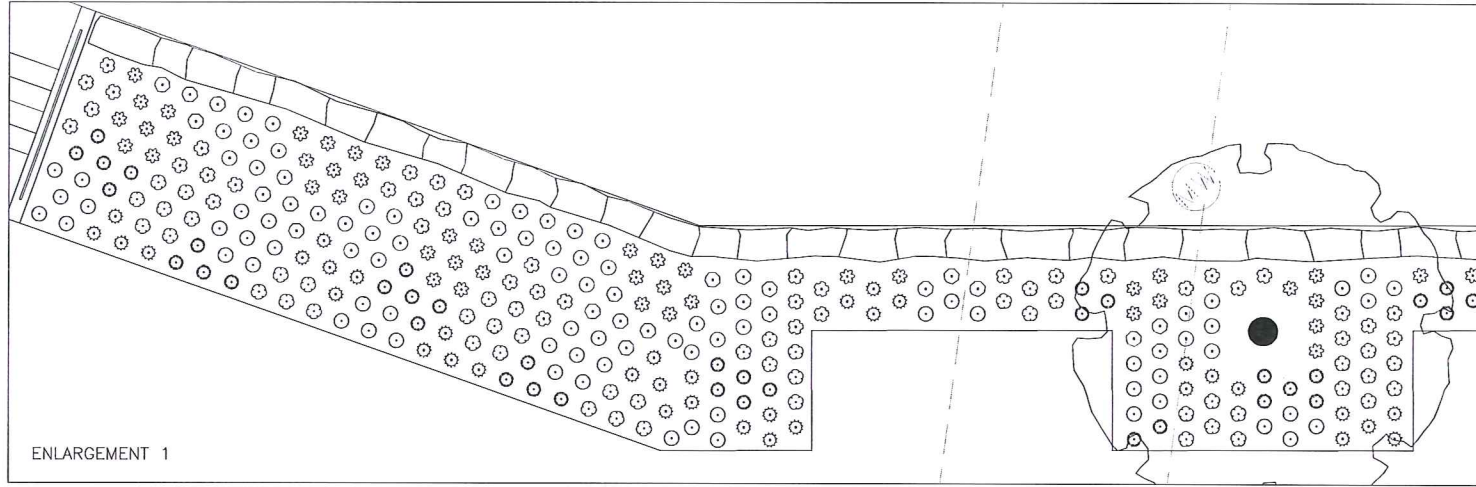


PERENNIALS	BOTANICAL / COMMON NAME
☼	AcORea ☐ BeGRe ☐ Co ☐ Oe ☐ Yarro ☐
☉	AcORea ☐ BeGRe ☐ BlG ☐ GaTRe ☐
☉	CoeRe ☐ OeR ☐ Ba ☐ MooRea ☐ TReeRea ☐ CoReO ☐
☼	EcRea ☐ Ma ☐ PaLe PRe ☐ CoReO ☐
GRASSES	BOTANICAL / COMMON NAME
☼	DeRe ☐ ☐ CoRe ☐ ☐ SeRe ☐ ☐ SeRea ☐ HaRea ☐
☉	EaRe ☐ ☐ BeRea ☐ PRe ☐ LoRea ☐
☉	SeRea ☐ ☐ Ma ☐ ARea ☐ MoRea ☐
☉	SeRea ☐ ☐ BeRea ☐ PRea ☐ DeRea ☐




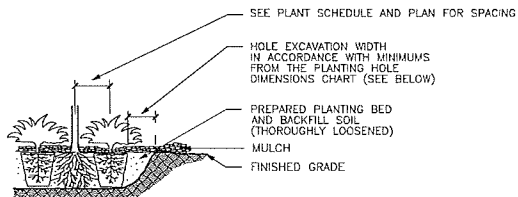


PLANTING SPACING OF MASS BEDS

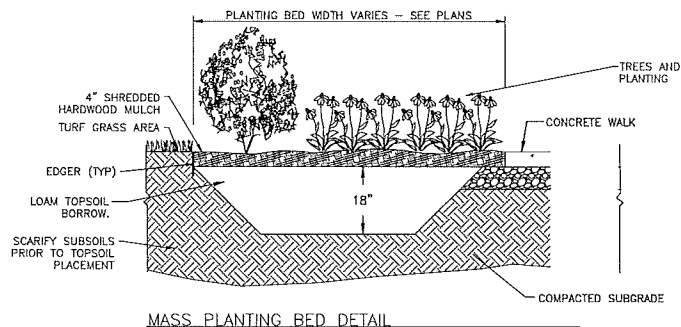


MASS PLANTING BED DETAIL

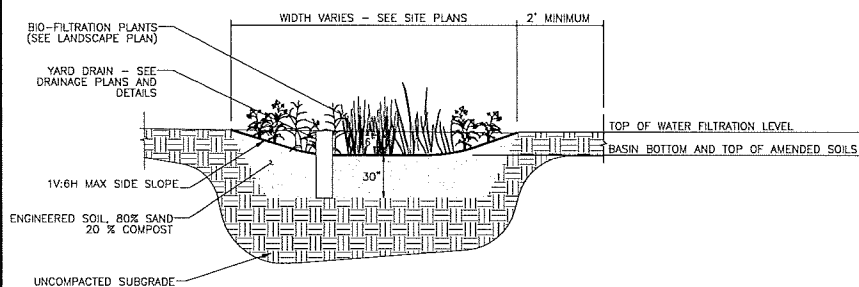

STORMWATER PLANTING BED DETAIL

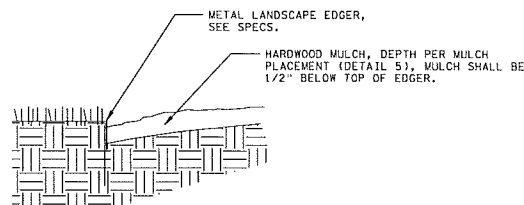

MULCH AND EDGER DETAIL

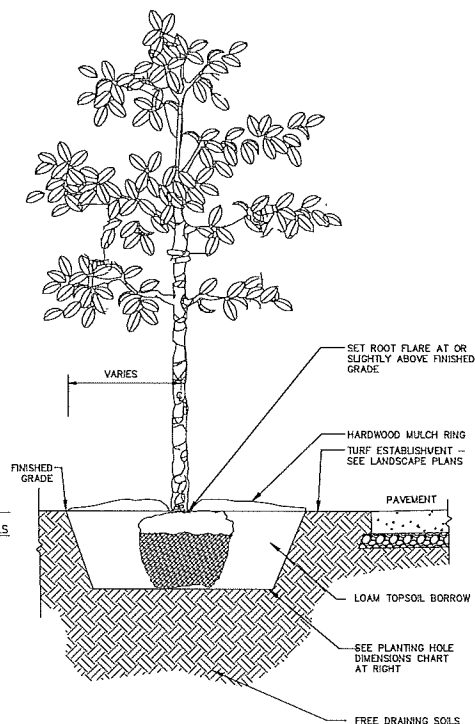

TREE PLANTING DETAIL

HOLE DEPTH FOR B&B AND CONTAINER PLANTS SHALL NOT EXCEED MEASUREMENT FROM ROOT FLARE TO BOTTOM OF SOIL BALL			
PLANT TYPE	PLANT SIZE UP TO (A) AND INCLUDING	(A) MINIMUM HOLE WIDTH	(B) APPROXIMATE HOLE DEPTH
CONIFEROUS TREES	2" B.B.	30"	18"
	3" B.B.	40"	18"
	4" B.B.	50"	18"
	5" B.B.	60"	18"
	6" B.B.	60"	20"
	7" B.B.	70"	20"
	8" B.B.	80"	20"
	9" B.B.	80"	22"
	10" B.B.	100"	22"
	12" B.B.	110"	24"
CONIFEROUS SHRUBS (SPREAD)	18" SFR B.B.	30"	8"
	2" SFR B.B.	30"	8"
	3" SFR B.B.	30"	8"
CONTAINER GROWN PLANTS	CELLPACKS / PLUGS	6"	2.5"
	3.5" CONT.	10"	10"
	4.5" CONT.	10"	10"
	5.5" CONT.	10"	10"
	6.5" CONT.	10"	10"
	7.5" CONT.	10"	10"
	8.5" CONT.	10"	10"
	9.5" CONT.	10"	10"
	10.5" CONT.	10"	10"
	11.5" CONT.	10"	10"
SEEDLINGS	6" SEEDLING	15"	14"
	8" SEEDLING	18"	14"
	10" SEEDLING	20"	16"
VINES	1" VINE	10"	12"
	2" VINE	12"	12"
	3" VINE	14"	12"
DECIDUOUS & ORNAMENTAL TREES	2" B.B.	40"	18"
	3" B.B.	40"	18"
	4" B.B.	40"	18"
	5" B.B.	40"	18"
	6" B.B.	40"	18"
	7" B.B.	40"	18"
	8" B.B.	40"	18"
	9" B.B.	40"	18"
	10" B.B.	40"	18"
	12" B.B.	40"	18"
DECIDUOUS SHRUBS, ROSES AND PERENNIALS	2" B.B.	30"	18"
	3" B.B.	30"	18"
	4" B.B.	30"	18"
	5" B.B.	30"	18"
	6" B.B.	30"	18"
	7" B.B.	30"	18"
	8" B.B.	30"	18"
	9" B.B.	30"	18"
	10" B.B.	30"	18"
	12" B.B.	30"	18"
PERENNIALS	2" B.B.	30"	18"
	3" B.B.	30"	18"
	4" B.B.	30"	18"
	5" B.B.	30"	18"
	6" B.B.	30"	18"
	7" B.B.	30"	18"
	8" B.B.	30"	18"
	9" B.B.	30"	18"
	10" B.B.	30"	18"
	12" B.B.	30"	18"

NO.	DATE	REVISION

Cedar
LANDSCAPE

800-477-7122
WWW.CEDARLANDSCAPE.COM


SRH

CITY OF STURGEON BAY
2020 WEST WATERFRONT PROMENADE

CONTRACT 2004
LANDSCAPE DETAILS

JOB NO. 55610-0001
DRAWN BY AMJ
CHECKED BY MJ
DATE 07-01-2020
SET TYPE LANDSCAPE
SCALE
SHEET NO.
L04 OF L05

H:\Virginia\3000\13317\Design\PlantDetail.dwg 07/17/20 2:59:41 PM

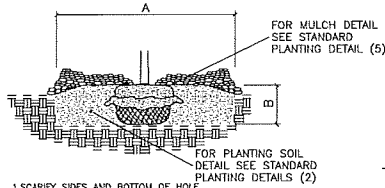


1. SCARIFY SIDES AND BOTTOM OF HOLE.
2. PROCEED WITH CORRECTIVE PRUNING.
3. SET PLANT ON UNDISTURBED NATIVE SOIL OR THOROUGHLY COMPACTED PLANTING SOIL. INSTALL PLANT SO THE ROOT FLARE IS AT OR UP TO 2" ABOVE THE FINISHED GRADE WITH BURLAP AND WIRE BASKET, (IF USED), INTACT.
4. SLIT REMAINING TREATED BURLAP AT 6" INTERVALS.
5. BACKFILL TO WITHIN APPROXIMATELY 12" OF THE TOP OF THE ROOTBALL, THEN WATER PLANT.
6. REMOVE THE TOP 1/3 OF THE BASKET OR THE TOP TWO HORIZONTAL RINGS WHICHEVER IS GREATER. REMOVE ALL BURLAP AND NAILS FROM THE TOP 1/3 OF THE BALL. REMOVE ALL TWINE. REMOVE OR CORRECT STEM GROUNDING ROOTS.
7. PLUMB AND BACKFILL WITH PLANTING SOIL.
8. WATER THOROUGHLY WITHIN 2 HOURS TO SETTLE PLANTS AND FILL VOIDS.
9. BACK FILL VOIDS AND WATER A SECOND TIME.
10. PLACE MULCH WITHIN 48 HOURS OF THE SECOND WATERING UNLESS SOIL MOISTURE IS EXCESSIVE.

BALLED & BURLAPPED STOCK


INSTALLATION OF PLANTS

(MnDOT 2571.3F)

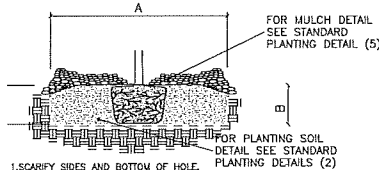

1. SCARIFY SIDES AND BOTTOM OF HOLE.
2. PROCEED WITH CORRECTIVE PRUNING OF TOP AND ROOT.
3. REMOVE CONTAINER AND SCORE OUTSIDE OF SOIL MASS TO REDIRECT AND PREVENT CIRCLING FIBROUS ROOTS. REMOVE OR CORRECT STEM GROUNDING ROOTS.
4. SET PLANT ON UNDISTURBED NATIVE SOIL OR THOROUGHLY COMPACTED PLANTING SOIL. INSTALL PLANT SO THE TOP OF THE ROOT FLARE IS AT OR UP TO 2" ABOVE THE FINISHED GRADE.
5. PLUMB AND BACKFILL WITH PLANTING SOIL.
6. WATER THOROUGHLY WITHIN 2 HOURS TO SETTLE PLANT AND FILL VOIDS.
7. BACK FILL VOIDS AND WATER A SECOND TIME.
8. PLACE MULCH WITHIN 48 HOURS OF THE SECOND WATERING UNLESS SOIL MOISTURE IS EXCESSIVE.

CONTAINER STOCK

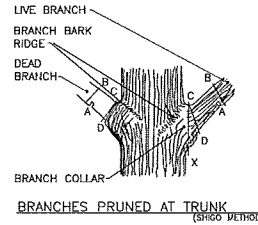

STEPS TO PRUNING WITH PRUNING SAW:


1. CUT PART WAY THROUGH THE BRANCH AT POINT A.
2. CUT COMPLETELY THROUGH BRANCH FROM POINT B TO A.
3. AT BRANCH COLLAR CUT FROM POINT C TO D.

INCORRECT CUT FROM POINT C TO X (TOO CLOSE) WILL RESULT IN DISCONTINUOUS CALLUS FORMATION AFTER ONE SEASON OF GROWTH.

CORRECT CUT FROM POINT C TO D (LEAVING BRANCH COLLAR BUT NOT THE STUB FROM POINT B TO A) WILL RESULT IN CONTINUOUS DOUGHNUT SHAPED CALLUS FORMATION AFTER ONE SEASON OF GROWTH.

PRUNING NOTES:


1. PRUNE USING CLEAN AND SHARP SCISSOR-TYPE PRUNER OR PRUNING SAW.
2. THE BEST TIME TO PRUNE IS LATE DORMANT SEASON OR EARLY SPRING.
3. AVOID PRUNING OAKS IN APRIL, MAY, JUNE OR JULY.
4. IF PRUNING IS NECESSARY OR IF WOUNDS OCCUR TO OAK TREES IN APRIL, MAY, JUNE OR JULY, IMMEDIATELY PAINT CUT SURFACE OR WOUND WITH LATEX PAINT OR SHELLAC.

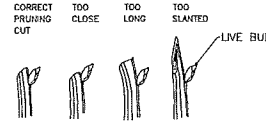

BRANCHES PRUNED TO LIVE BUD

PRUNING


(MnDOT 2571.3K2e9 and 2571.3ET)

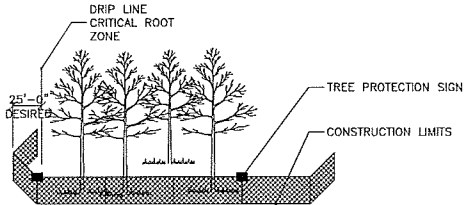

1. FURNISH AND INSTALL TEMPORARY FENCE AT THE TREE'S DRIFLINE OR CONSTRUCTION LIMITS AS SPECIFIED, PRIOR TO ANY CONSTRUCTION.
2. WHEN POSSIBLE PLACE FENCE 25 FEET BEYOND THE DRIP LINE.
3. PLACE TREE PROTECTION SIGNS ALONG FENCE AT 50' INTERVALS.

TEMPORARY FENCE


(MnDOT 2572.3A1)

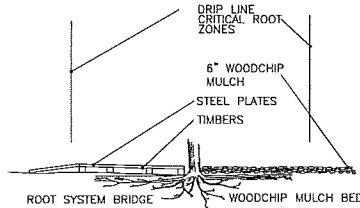

IF CONSTRUCTION VEHICLES MUST PASS OVER ROOT ZONES, THE CONTRACTOR MUST EITHER:

1. CONSTRUCT ROOT SYSTEM BRIDGES WITH STEEL PLATE SUPPORTED ON WOOD TIMBERS PLACED RADIALY TO THE TREE TRUNK.
- OR
2. PLACE A 6 INCH LAYER OF WOODCHIP MULCH OVER A TYPE III GEOTEXTILE (MnDOT 3733)..

OTHER VEGETATION PROTECTION MEASURES

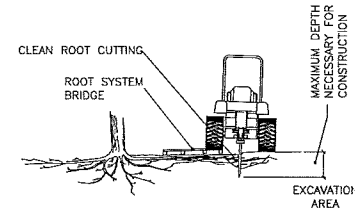

1. WHEN DESIGNATED IN THE PLAN OR DIRECTED BY THE ENGINEER, PRIOR TO EXCAVATION, ALL TREE ROOTS WILL BE CLEANLY CUT BY A VIBRATORY PLOW OR OTHER APPROVED ROOT CUTTER.
2. THE TREE ROOTS WILL BE CUT CLEANLY TO THE MAXIMUM DEPTH NECESSARY FOR CONSTRUCTION.
3. IMMEDIATELY, AND CLEANLY CUT DAMAGED AND EXPOSED ROOTS.
4. ROOT ENDS EXPOSED BY EXCAVATION ACTIVITIES SHALL BE IMMEDIATELY COVERED WITH A 6" LAYER OF ADJACENT SOIL.

CLEAN ROOT CUTTING

CITY OF STURGEON BAY
2020 WEST WATERFRONT PROMENADE

CONTRACT 2004
LANDSCAPE DETAILS

JOB NO.
55610-0001

DRAWN BY
AMJ

CHECKED BY
MJ

DATE
07-01-2020

SET TYPE
LANDSCAPE

SCALE


SHEET NO

L05 OF L05

NO.	DATE	AP/D	REVISION

DESIGNED BY
JANIS L. HARRIS, P.E.
WWW.CEDAR-CONSTRUCTION.COM
ARCHITECT • LANDSCAPE ARCHITECT • CIVIL ENGINEER



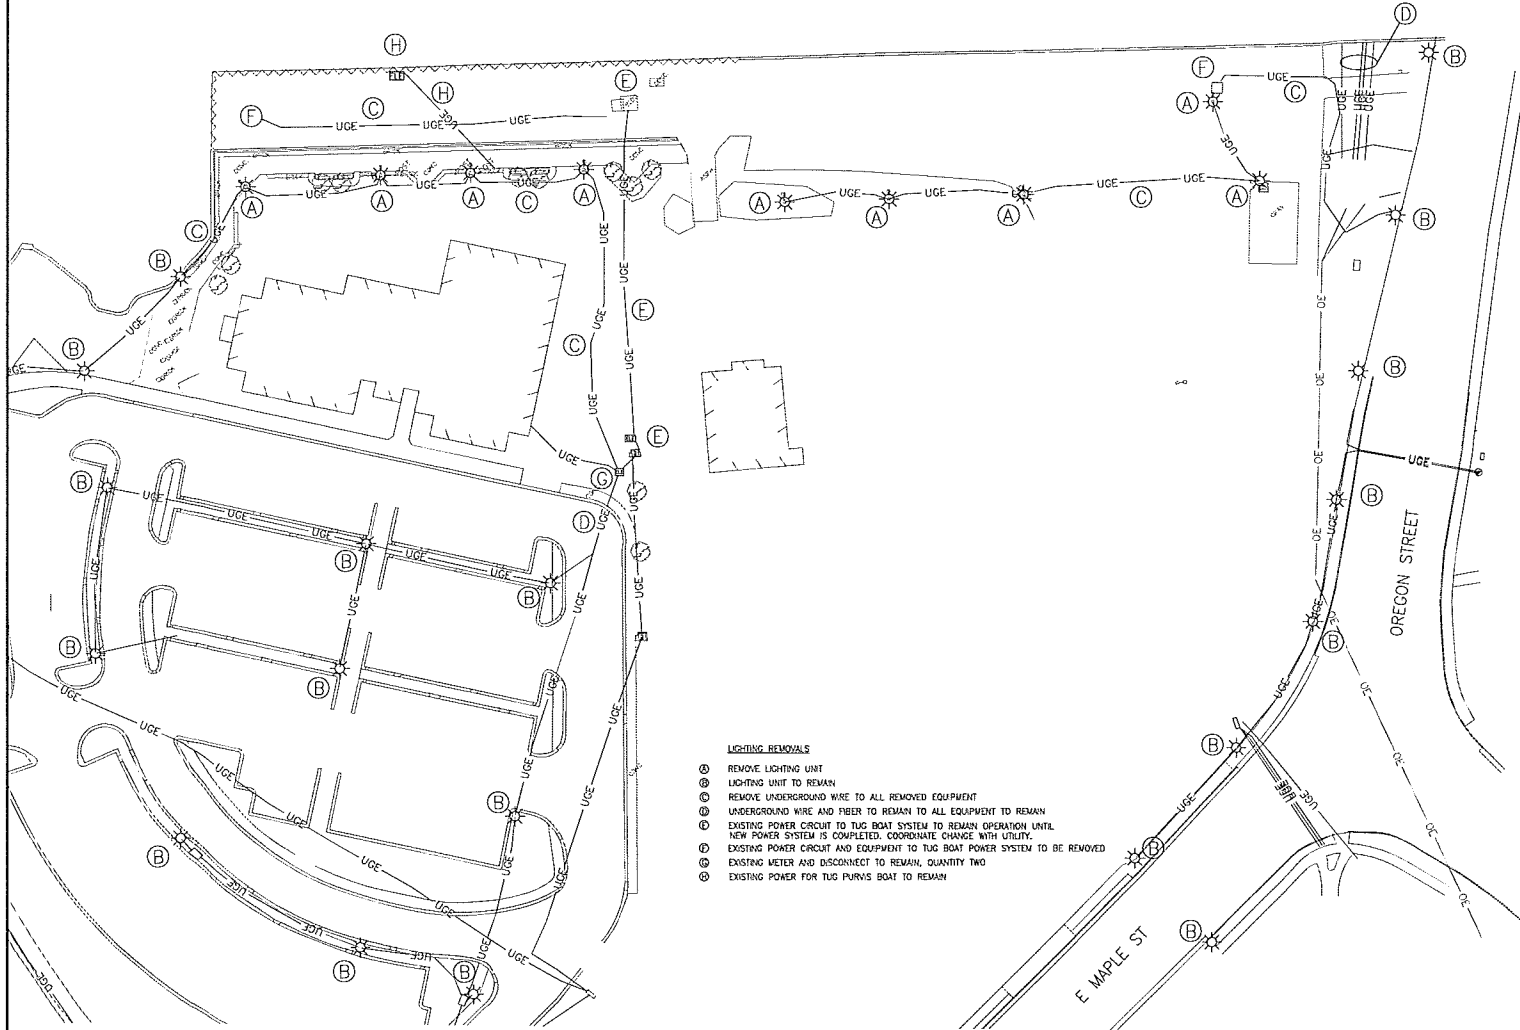



LIGHTING REMOVALS

- Ⓐ REMOVE LIGHTING UNIT
- Ⓑ LIGHTING UNIT TO REMAIN
- Ⓒ REMOVE UNDERGROUND WIRE TO ALL REMOVED EQUIPMENT
- Ⓓ UNDERGROUND WIRE AND TIE-IN TO REMAIN TO ALL EQUIPMENT TO REMAIN
- Ⓔ EXISTING POWER CIRCUIT TO TUG BOAT SYSTEM TO REMAIN OPERATION UNTIL NEW POWER SYSTEM IS COMPLETED, COORDINATE CHANGE WITH UTILITY.
- Ⓕ EXISTING POWER CIRCUIT AND EQUIPMENT TO TUG BOAT POWER SYSTEM TO BE REMOVED
- Ⓖ EXISTING METER AND DISCONNECT TO REMAIN, QUANTITY TWO
- Ⓗ EXISTING POWER FOR TUG PURVIS BOAT TO REMAIN

		CITY OF STURGEON BAY 2020 WEST WATERFRONT PROMENADE CONTRACT 2004 REMOVAL PLAN	
NO.	DATE	APVD	REVISION
JOB NO S5510-0001 DRAWN BY AJE CHECKED BY SJM DATE 7/17/2020 SET TYPE			
SCALE 0 30 60 SHEET NO E01 OF E03			

H:\Project\13000\1317\Design\Plan\Sturgeon\1317_LL.dwg 07/20/20 11:18:28 AM

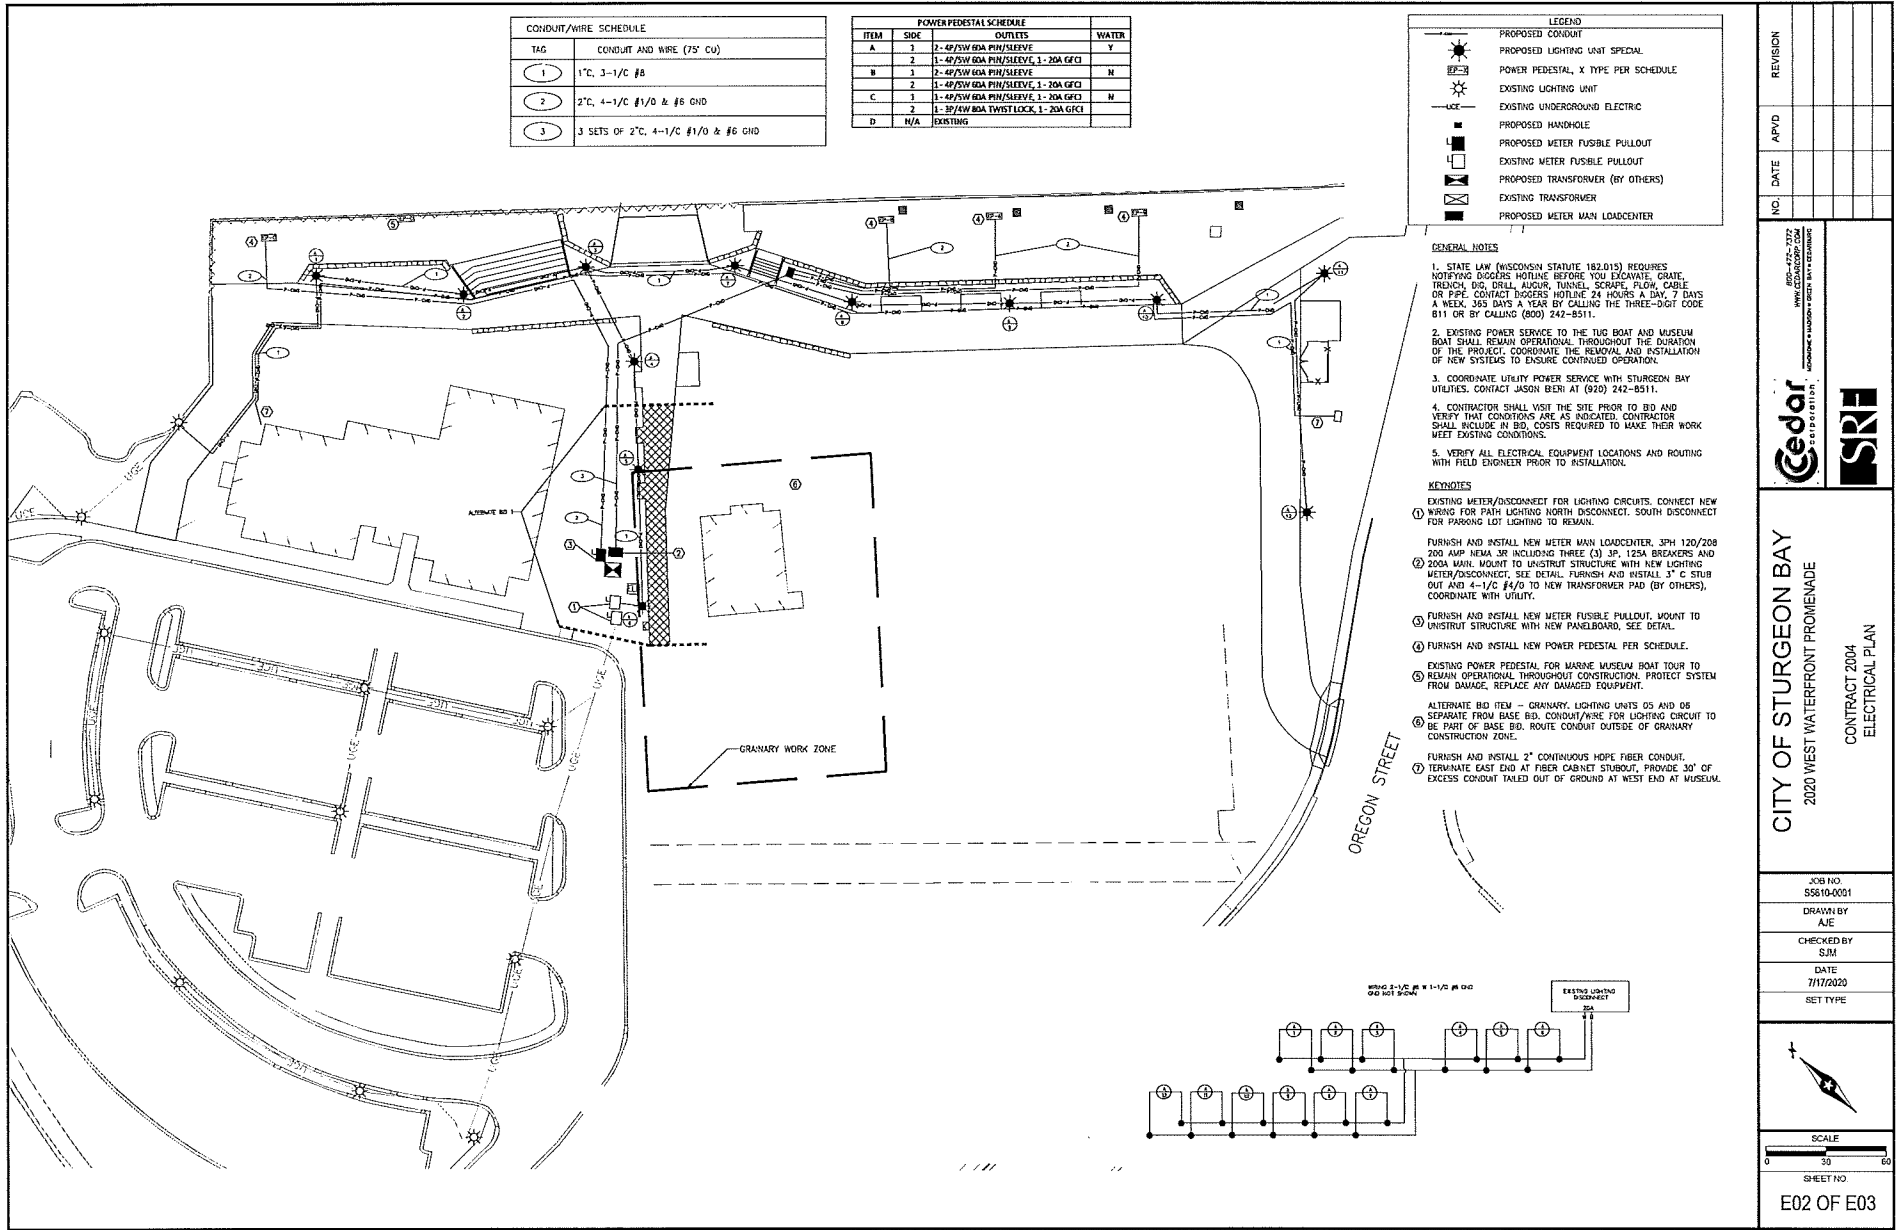

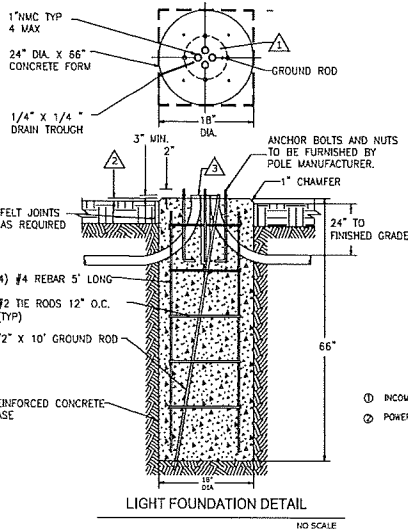

CONCRETE AND HARDWARE NOTES


1. USE ANCHOR BOLTS FURNISHED BY POLE MANUFACTURER. VERIFY BOLT CIRCLE DIAMETER WITH MANUFACTURER.
2. APPLY "ANTI-SEIZE" LUBRICANT TO ALL ANCHOR BOLT THREADS.
3. USE #4 REBAR (TYPICAL).
4. THE EXPOSED SIDES OF THE CONCRETE BASE SHALL HAVE THE FORMS REMOVED AND THE CONCRETE RUBBED OUT TO A SMOOTH FINISH.
5. THE TOP OF THE CONCRETE BASE SHALL HAVE A BRUSH FINISH.
6. PROVIDE 3/4" RADIUS BULLNOSE ON TOP EDGE OF CONCRETE.

CONDUIT AND BOX NOTES

1. PROVIDE A SPARE CONDUIT STUB AT EACH DND-OF-LINE FUTURE. SEE PLANS FOR ADDITIONAL SPARE STUBS.
2. PROVIDE A BRUSHING ON ALL EXPOSED CONDUIT ENDS.


CONCRETE ENCASED (UFER) GROUNDING SYSTEM NOTES

1. PROVIDE ERCO D16 DIRECT BURRY CLAMP (OR EQUAL) AT TOP OF REBAR CAGE.
2. PROVIDE 2' OF #8 BARE COPPER STRANDED GROUNDING ELECTRODE CONDUCTOR.
3. EXTEND 2' OF CONDUCTOR OUT THE TOP OF POLE BASE FOR POLE GROUNDING.
4. SPIRAL 10' MINIMUM OF CONDUCTOR AROUND OUTSIDE OF REBAR CAGE.
5. LOOP REMAINING CONDUCTOR AROUND REBAR CAGE AT BOTTOM OF POLE BASE IN CONTACT WITH EARTH.

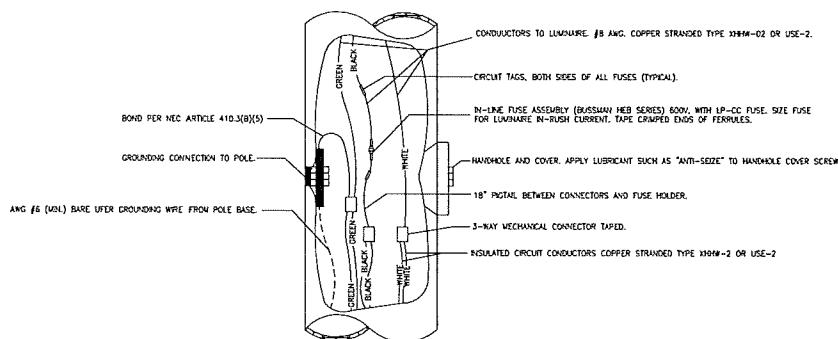

LIGHT POLE CROSS SECTION

NO SCALE

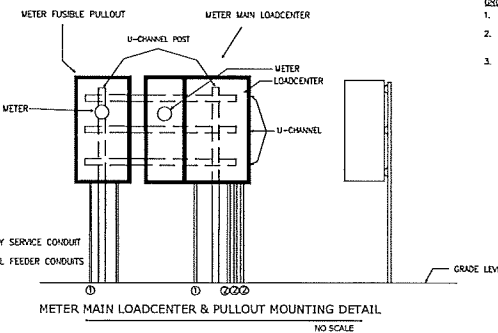


METER MAIN LOADCENTER & PULLOUT MOUNTING DETAIL

NO SCALE

GROUNDING NOTES:

1. DRIVE GROUND RODS PER NEC REQUIREMENTS.
2. IF BEDROCK IS ENCOUNTERED DRIVE GROUND ROD HORIZONTALLY.
3. ALL EXPOSED METALLIC PARTS MUST HAVE AN INTEGRAL GROUND THAT IS A PART OF THE EQUIPMENT GROUNDING SYSTEM.

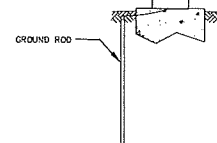


POWER PEDESTAL DETAIL

NO SCALE


FOUNDATION NOTES:

1. PEDESTAL FOUNDATION SHALL BE CONSTRUCTED IN AUGURED HOLES UNLESS THE NATIVE SOILS WILL NOT STAND OPEN IN WHICH CASE SCHEDULE WILL BE REQUIRED.
2. CONCRETE, MIX PER STRUCTURES SPECIFICATIONS.
3. INSTALL ELECTRICAL EQUIPMENT PER MANUFACTURERS SPECIFICATIONS.

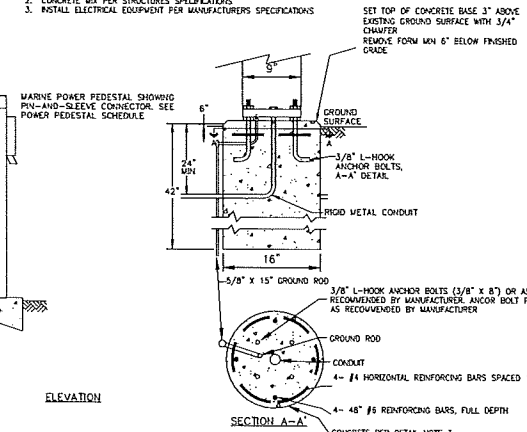


POWER PEDESTAL FOUNDATION DETAIL

NO SCALE

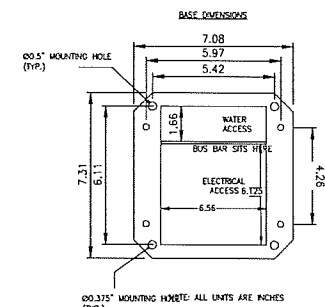

POWER PEDESTAL ELECTRICAL ACCESS

NO SCALE

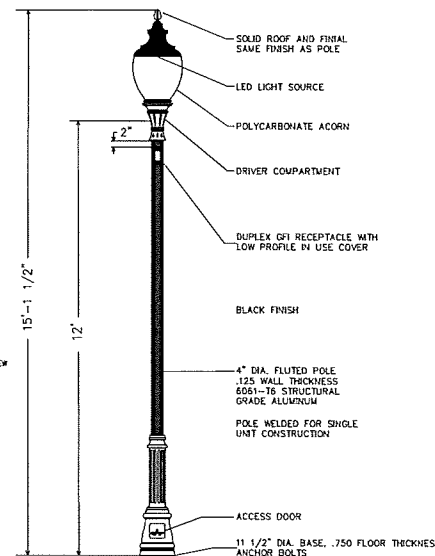

LIGHT POLE DETAIL

NO SCALE

STREETSIDE



8\"/>

LED SOURCE
6 ARC LED BOARD
84 LED'S
96w, 4,500K
TYPE 3 DISTRIBUTION

NO.	DATE	AP/D	REVISION
1			
2			
CITY OF STURGEON BAY
2020 WEST WATERFRONT PROMENADE

CONTRACT 2024
ELECTRICAL DETAILS

SDB NO
55810-0001

DRAWN BY
AJE

CHECKED BY
SJM


DATE
7/17/2020

SET TYPE


SCALE
No Scale

SHEET NO


E03 OF E03

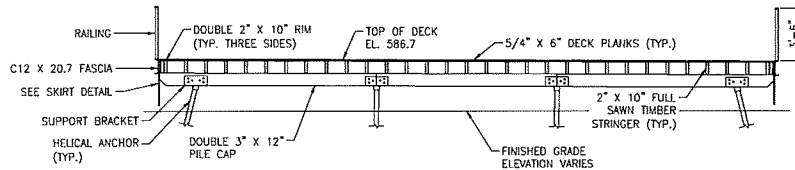

SECTION A-A

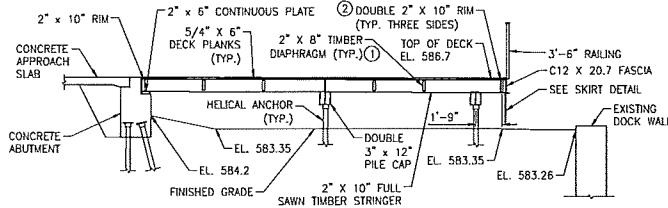

SECTION B-B

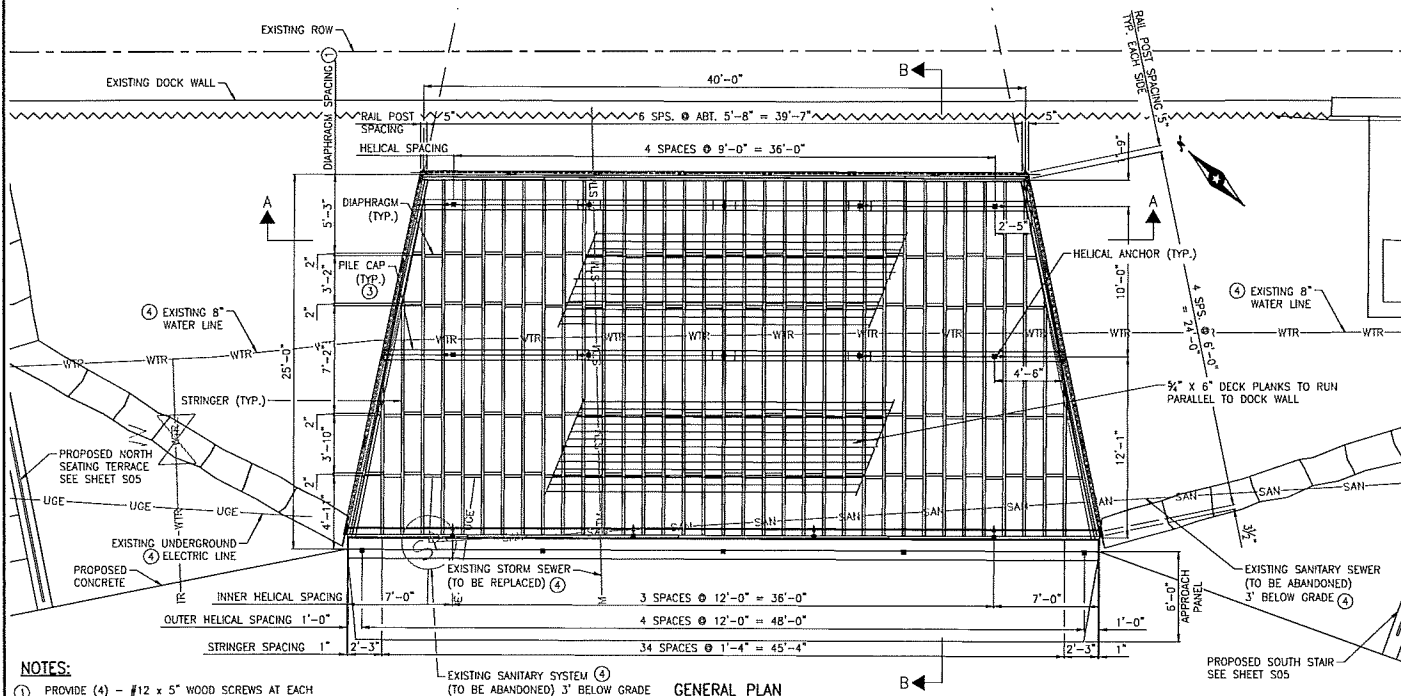

NOTES:

- ① PROVIDE (4) - #12 x 5" WOOD SCREWS AT EACH CONNECTION.
- ② CONNECT INTERIOR RIM TO STRINGERS WITH (4) - #12 x 5" WOOD SCREWS AT EACH STRINGER. CONNECT EXTERIOR RIM TO INTERIOR RIM WITH (4) - #12 x 7" WOOD SCREWS AT EACH STRINGER.
- ③ DOUBLE 3" x 12" PILE CAP.
- ④ LOCATE UTILITY PRIOR TO CONSTRUCTING HELICAL ANCHOR PILING.

GENERAL PLAN

DESIGN DATA

8TH EDITION, 2017 A.A.S.H.T.O. LRFD BRIDGE DESIGN SPECIFICATIONS
 LRFD GUIDE SPECIFICATIONS FOR DESIGN OF PEDESTRIAN BRIDGES - DECEMBER 2009 AND CURRENT INTERIM
 OVERLOOK HAS BEEN DESIGNED TO MEET THE FOLLOWING LIVE LOADING REQUIREMENTS:
 1. A MINIMUM UNIFORM LIVE LOAD OF 100 P.S.F. APPLIED TO THE ENTIRE DECK SURFACE. NOT DESIGNED FOR VEHICULAR LOADING.
 2. HAND RAILS AND GUARD RAILS LOAD OF 200 POUNDS OR 50 PLF APPLIED IN ANY DIRECTION TO THE TOP RAIL.
 APPROXIMATE OVERLOOK DECK AREA = 1080 SQ. FT.

CONSTRUCTION NOTES

ALL DRILLING AND CUTTING OF TIMBER EXCEEDING 2" THICKNESS SHALL BE COMPLETED BEFORE PRESSURE TREATMENT UNLESS OTHERWISE AUTHORIZED BY THE ENGINEER.
 THE PILE LOADS SHOWN IN THE PLANS AND THE CORRESPONDING NOMINAL PILE BEARING RESISTANCE (R_n) WERE COMPUTED USING LRFD METHODOLOGY. PILE BEARING RESISTANCE DETERMINED IN THE FIELD SHALL INCORPORATE THE METHODS AND/OR FORMULAS DESCRIBED IN THE SPECIAL PROVISIONS.
 THE SUBSURFACE UTILITY INFORMATION IN THIS PLAN IS UTILITY QUALITY LEVEL D. THIS UTILITY QUALITY LEVEL WAS DETERMINED ACCORDING TO THE GUIDELINES OF C/ASCE 38-02, ENTITLED "STANDARD GUIDELINES FOR THE COLLECTION AND DEPICTION OF EXISTING SUBSURFACE UTILITY DATA".

MATERIAL DATA

MATERIALS INSTALLED SHALL COMPLY WITH, OR EXCEED THE FOLLOWING SCHEDULE:	
ITEM	DESCRIPTION
STRINGERS, DIAPHRAGMS & PILE CAPS, RIMS	DOUGLAS FIR, SELECT STRUCTURAL FULL SAWN, $F_b=1,550$ P.S.I.
DECK PLANKING	THERMALLY MODIFIED ASH $F_b=12,000$ P.S.I.
WOOD PRESERVATIVE TREATMENT:	ALL TIMBER FOR SUB-STRUCTURE TO BE PRESSURE TREATED PER AWPA FOR USE CATEGORY UC4B. DECK BOARDS ARE NOT TREATED.
CONNECTORS, HARDWARE	BOLTS & NUTS SHALL MEET THE REQUIREMENTS OF ASTM A307. HOT DIP GALVANIZE PER ASTM A 153 OR MECHANICALLY GALVANIZE TO MEET THE REQUIREMENTS OF ASTM B 695, CLASS 50, TYPE 1.
HARDWARE	ALL HARDWARE AND METAL FABRICATIONS SHALL BE A36 STEEL AND GALVANIZED TO MEET THE REQUIREMENTS OF ASTM A123.
CAST IN PLACE CONCRETE	$f'c=4,500$ PSI AIR ENTRAINED
CONCRETE REINFORCEMENT	EPOXY COATED

REVISION

APVD

DATE

NO.

380-17-17-172
HAWAIIAN BRIDGE DIVISION

Cedar ENGINEERS

SRH

CITY OF STURGEON BAY
2020 WEST WATERFRONT PROMENADE

CONTRACT 2004
OVERLOOK GENERAL PLAN □ ELEVATION

JOB NO.
S5610-0001

DRAWN BY
HMF


CHECKED BY
JBT

DATE
7/17/2020


SET TYPE

SCALE
0 4 8


SHEET NO
S01 OF S06

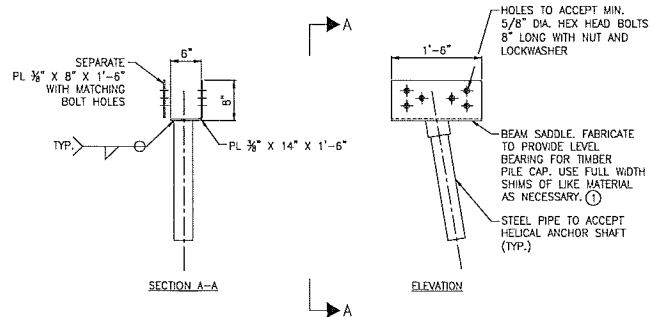



SUPPORT BRACKET DETAIL FOR TIMBER BEAMS
FOR ILLUSTRATION ONLY. OTHER BRACKET TYPES MAY BE CONSIDERED.
CONTRACTOR TO SUBMIT CALCULATIONS AND DETAILS OF THE SPECIFIC
BRACKET FOR THE ENGINEER'S APPROVAL.

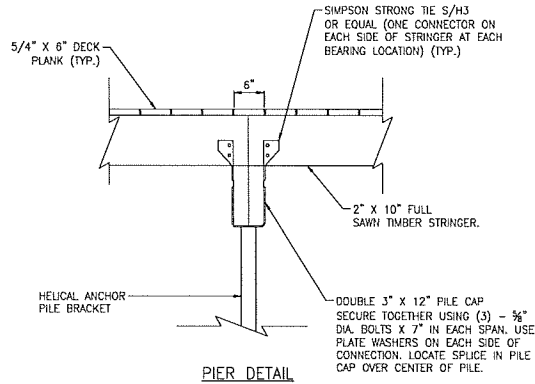

PIER DETAIL

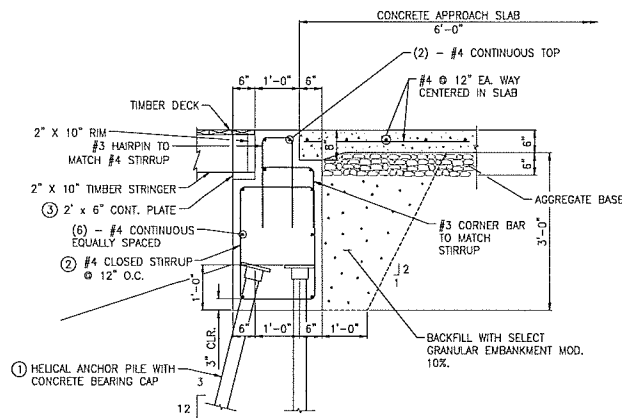

CONCRETE APPROACH SLAB

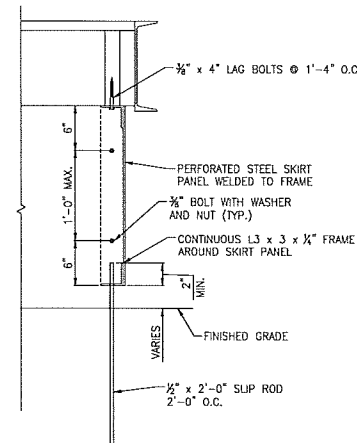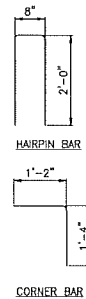

SKIRT DETAIL

COMPUTED VERTICAL ANCHOR LOAD - KIPS/PILE (SERVICE)	
ABUTMENT PILES	
DEAD LOAD	14.1
LIVE LOAD	5.6
DESIGN LOAD =	19.6
CAP PILES	
DEAD LOAD	1.3
LIVE LOAD	12.4
DESIGN LOAD =	13.7

NOTES:

- BATTER ALL FRONT ROW PILES IN ABUTMENT AND TWO PILE ON EACH END OF EACH CAP BEAM, BATTER TO BE 1H:4V. ALL OTHER PILES TO BE VERTICAL.
- PROVIDE 2" MIN. CLEAR TO ALL SIDES AND TO PILES.
- CONNECT PLATE TO CONCRETE WITH 1/2" ANCHORS @ 3'-0" ON CENTER.

PILE NOTES:

- LOADS SHOWN ARE FOR SERVICE CONDITIONS.
- SEE GEOTECHNICAL REPORT AND SPECIFICATION FOR DESIGN AND TESTING CRITERIA.
- ASSUMED LENGTH OF ANCHOR PILE IS 30'-0". ANCHOR LENGTH ABOVE GRADE VARIES.
- PILE SPACING SHOWN IS AT BOTTOM OF BEAM OR ABUTMENT AND MUST BE VERIFIED AFTER INSTALLATION.
- 7 ANCHOR PILES SHALL BE VERTICAL AND INCLUDE THE MIDDLE PILE FOR EACH PILE CAP AND THE BACK ROW IN THE ABUTMENT.
- 12 ANCHOR PILES SHALL BE BATTERED AT A RATE OF 1 FOOT HORIZONTAL FOR EVERY 4 FEET VERTICAL IN THE DIRECTION OF THE ARROW AND ARE LOCATED AS SHOWN ON THE GENERAL PLAN.

NO.	DATE	APVD	REVISION

800-472-7272
WWW.CEDARCORP.COM
ANCHOR & URBAN DESIGN SERVICES

Cedar
Corporation

SRH

CITY OF STURGEON BAY
2020 WEST WATERFRONT PROMENADE

CONTRACT 2004
OVERLOOK FOUNDATION DETAILS

JOB NO.
55810-0001

DRAWN BY
HMF


CHECKED BY
JBT

DATE
7/17/2020


SET TYPE

SCALE


SHEET NO.
S02 OF S06

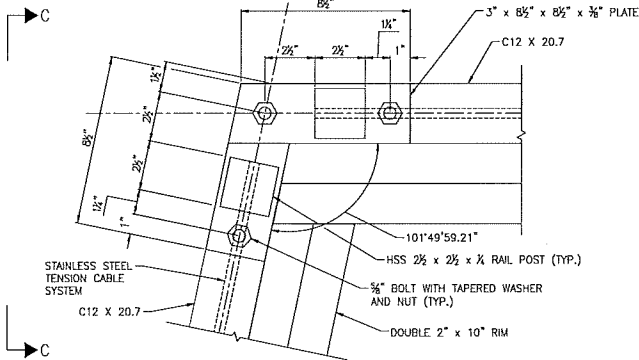


CORNER RAIL POSTS PLAN DETAIL

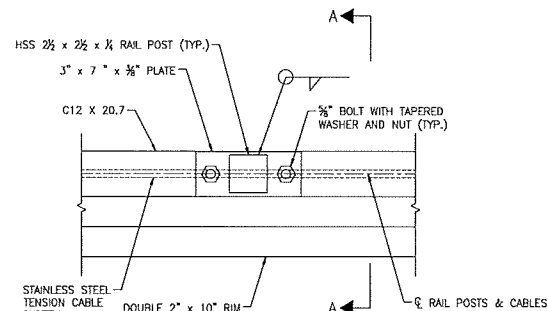


TYPICAL RAIL POST BASE
PLATE PLAN DETAIL

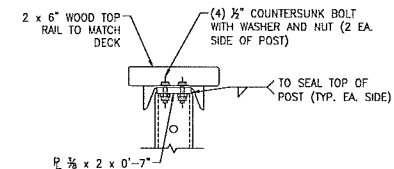


DETAIL "A"

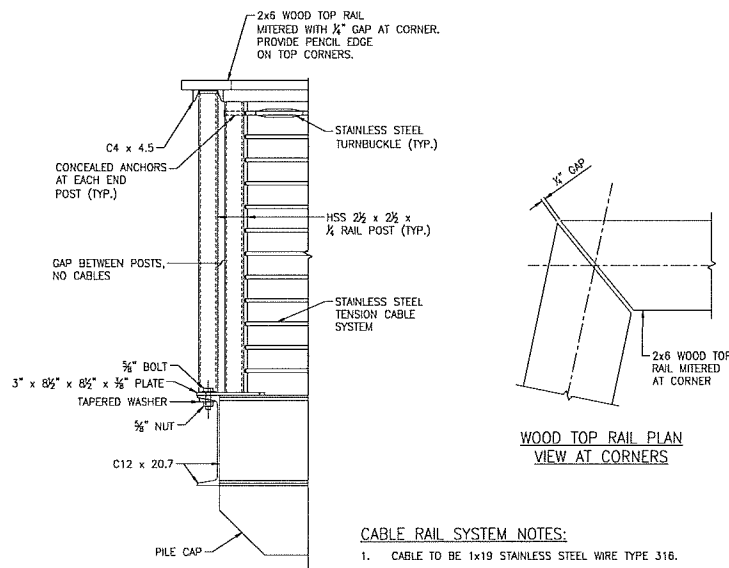

SECTION C-C

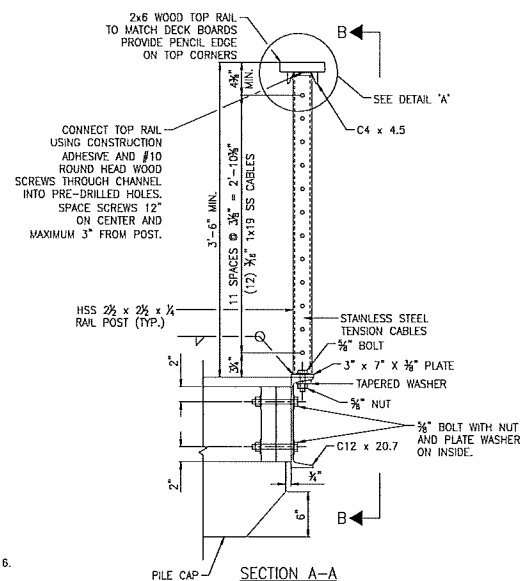

SECTION A-A

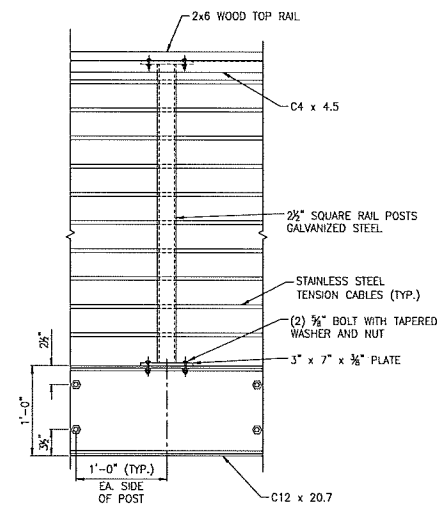

SECTION B-B

CABLE RAIL SYSTEM NOTES:

1. CABLE TO BE 1x19 STAINLESS STEEL WIRE TYPE 316.
2. CABLE FITTINGS AND ANCHORS TO BE STAINLESS STEEL TYPE 316.
3. INTERMEDIATE POSTS SHALL BE PASS-THROUGH TYPE WITH UV-RESISTANT NYLON ISOLATION BUSHINGS OR WIRE ROPE GROMMETS TO PREVENT ABRASION TO THE CABLES.
4. CONTRACTOR SHALL SUBMIT RAILING SHOP DRAWINGS FOR APPROVAL PRIOR TO FABRICATION.

NO.	DATE	APVD	REVISION




CITY OF STURGEON BAY
2020 WEST WATERFRONT PROMENADE

CONTRACT 2004
OVERLOOK RAILING DETAILS

JOB NO.
S0610-0001

DRAWN BY
HMF

CHECKED BY
JBT



DATE
7/17/2020

SET TYPE

SCALE


SHEET NO

S03 OF S06

  





1. STRUCTURAL PIPES SHALL CONFORM TO ASTM A53, GRADE B (Fy=35 KSI) AND STRUCTURAL STEEL PLATE SHALL CONFORM TO ASTM A36. PIPE SIZES SHOWN ARE NOMINAL PIPE SIZE (NPS), THE ACTUAL OUTSIDE PIPE DIAMETER IS LARGER THAN THE DESIGNATED NPS.
2. STEEL SHALL BE FABRICATED AND ERECTED IN CONFORMANCE WITH THE LATEST AWS SPECIFICATIONS AND CODE OF STANDARD PRACTICE.
3. WELDING SHALL BE E70XX ELECTRODES, WELDING SHALL CONFORM TO APPLICABLE AWS WELDING CODES, LATEST EDITION.
4. ALL STEEL STRUCTURAL COMPONENTS SHALL BE HOT-DIPPED GALVANIZED AFTER FABRICATION.
5. PROVIDE SLIP JOINTS AT STAIRWAY AND RAMP JOINTS OR AT EVERY 24 FEET ON CENTER MAXIMUM.
6. ALL RAILS AND ANY ADJACENT SURFACES TO IT SHALL BE FREE OF ANY SHARP OR ABRASIVE ELEMENTS. EDGES SHALL HAVE A MINIMUM RADIUS OF $\frac{1}{8}$ ".
7. 90 DEGREE BEND RADIUS TO THE CENTER OF PIPE SHALL BE WITHIN TWO (2) TO THREE (3) TIMES OF NOMINAL DIAMETER OF THE PIPE.

 CEDAR CORPORATION 	800-472-7372 WWW.CEDARCORP.COM CHICAGO & MADISON OFFICE OF THE ENGINEER		NO.	DATE	APVD	REVISION
CITY OF STURGEON BAY 2020 WEST WATERFRONT PROMENADE CONTRACT 2004 STAIR ☐ TERRACE RAILING DETAILS			JOB NO. S5610-0001 DRAWN BY HMF CHECKED BY JBT DATE 7/17/2020 SET TYPE			
SCALE			SHEET NO			
			S04 OF S06			

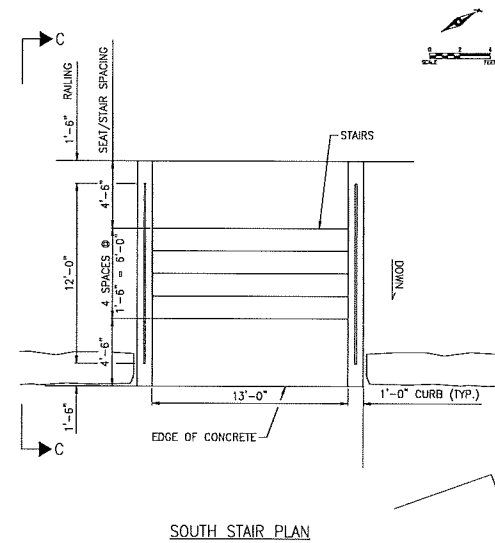

NOTES:

- ① FULL DEPTH CONTRACTION JOINT (TYP.) REINFORCING TO REMAIN CONTINUOUS THROUGH JOINT.

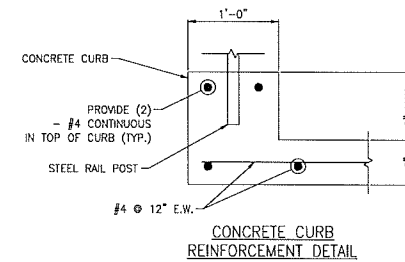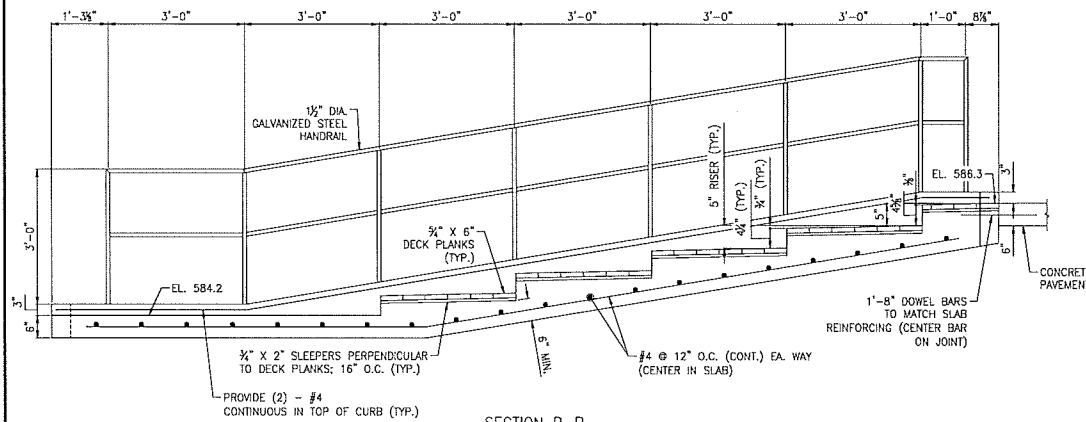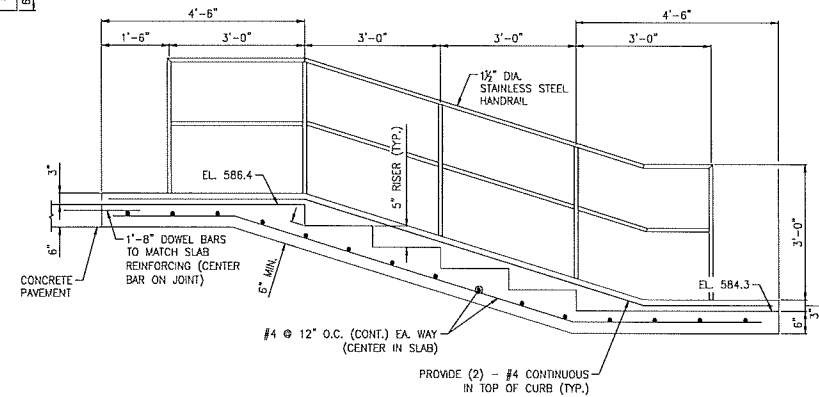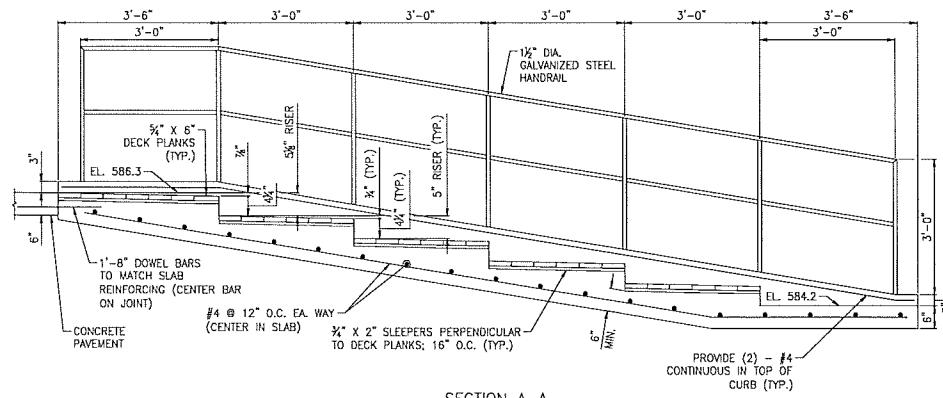

 CEDAR DESIGN	855-422-4123 WWW.CEDARDSIGN.COM ARCHITECT & LANDSCAPE DESIGN & CONSTRUCTION		NO. DATE APVD REVISION
			
CITY OF STURGEON BAY 2020 WEST WATERFRONT PROMENADE			
JOB NO S5610-0001			
DRAWN BY HMF			
CHECKED BY JBT			
DATE 7/17/2020			
SET TYPE			
SCALE			
SHEET NO S06 OF S06			