



LEGEND

- SIGN
- BARRICADES PROVIDED CITY
- WORK AREA



NO SCALE
TRAFFIC CONTROL

NOTE:
8 1/2" CONCRETE PAVEMENT TO BE DOWELED.
TRANSVERSE JOINTS TO BE 1 1/4" SMOOTH BARS, 18" LONG,
PLACED 12" ON CENTER. LONGITUDINAL JOINTS TO BE #6
BARS, 15" LONG, PLACED 32" ON CENTER.

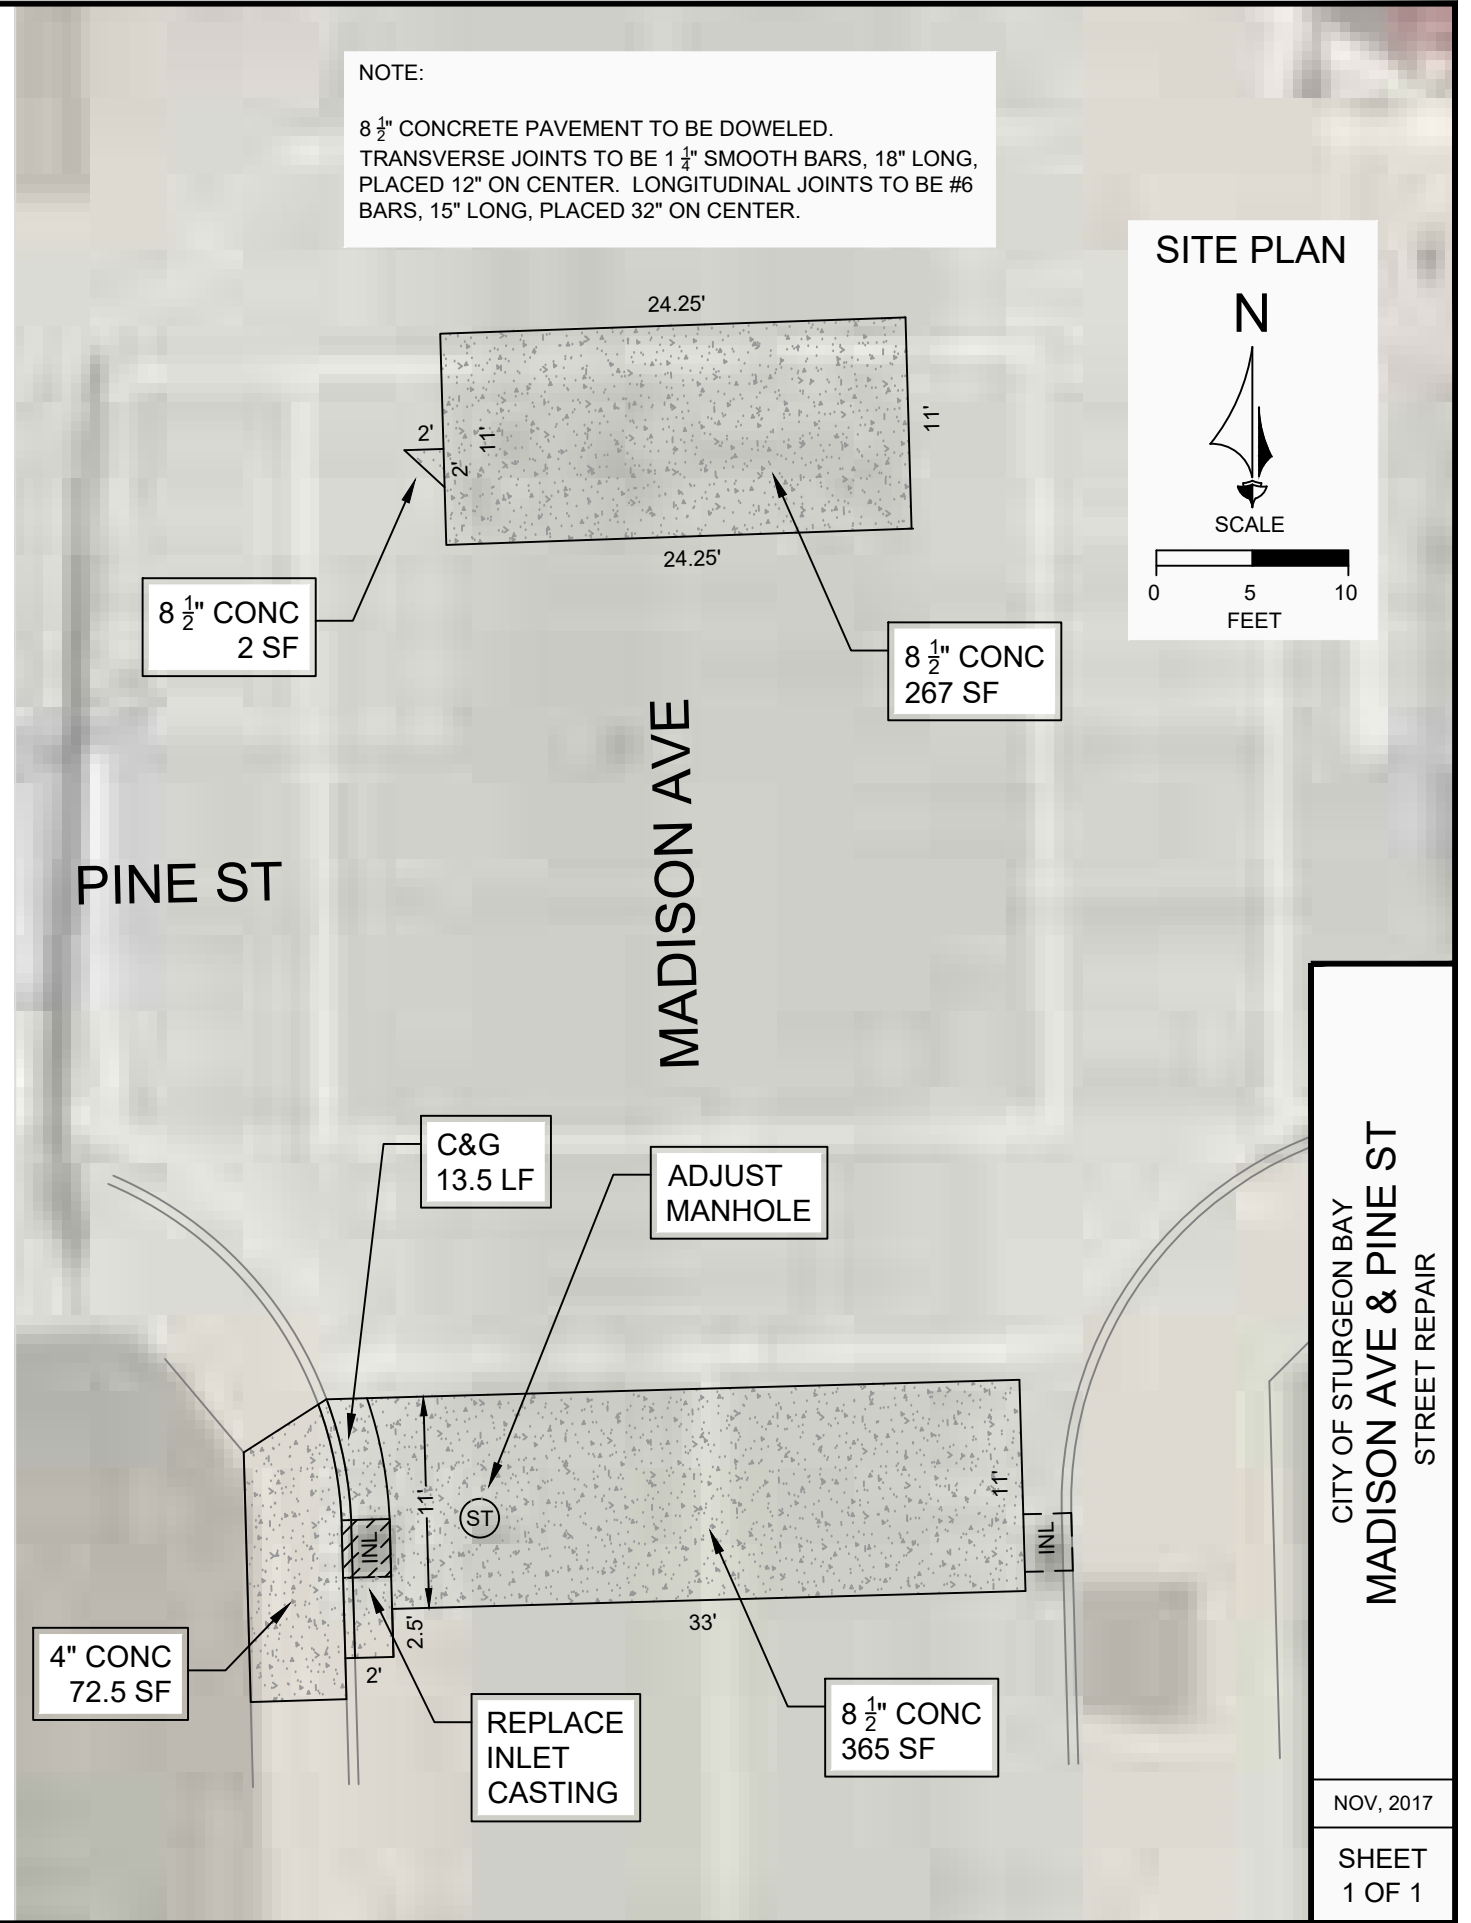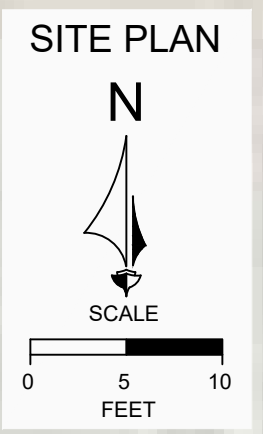

CITY OF STURGEON BAY
MADISON AVE & PINE ST
STREET REPAIR