



CITY OF STURGEON BAY
S KENDALE AVE

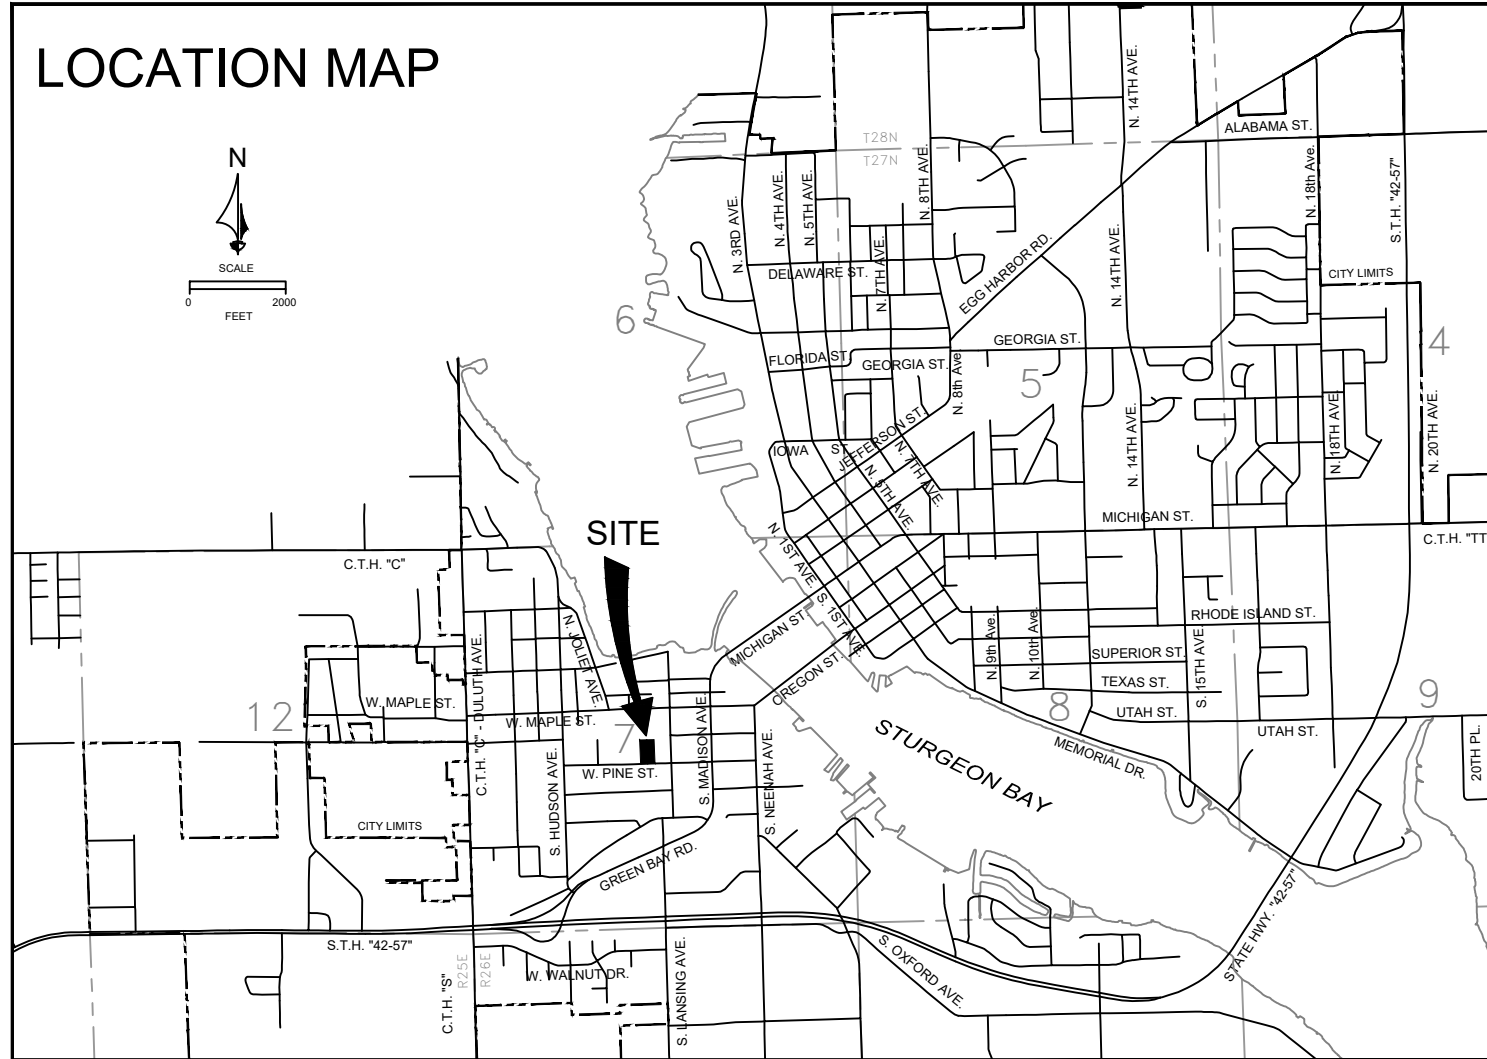

ABBREVIATIONS:

MH	SANITARY MANHOLE
S	SANITARY SEWER
W	WATER LINE
WV	WATER VALVE
GV	GATE VALVE
WS	WATER SERVICE
CS	CURB STOP
DI	DUCTILE IRON
CI	CAST IRON
PVC	POLYVINYL CHLORIDE
TRA	TRANSITE
CONC	CONCRETE
CB	CATCH BASIN
ST	STORM SEWER
STMH	STORM MANHOLE
INL	STORM INLET
UP	UTILITY POLE
T	TELEPHONE LINE
GAS	GAS LINE
GAS VLV	GAS VALVE
REM	REMOVE
SW	SIDEWALK
C-L	CENTERLINE
F-L	FLOW LINE
ABAND	ABANDON

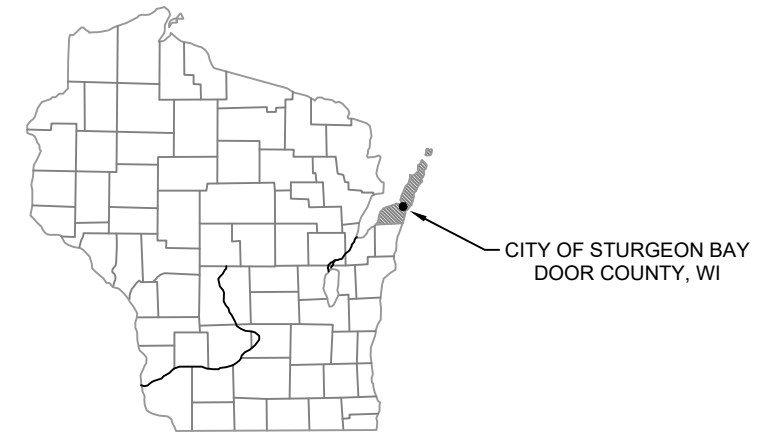




INDEX



SHEET NO.

- | | |
|---|---|
| 1 | TRAFFIC CONTROL & INLET PROTECTION |
| 2 | PLAN & PROFILE |
| 3 | SANITARY SEWER & WATER DETAILS |
| 4 | TYPICAL SECTION, CURB, & DRIVEWAY DETAILS |




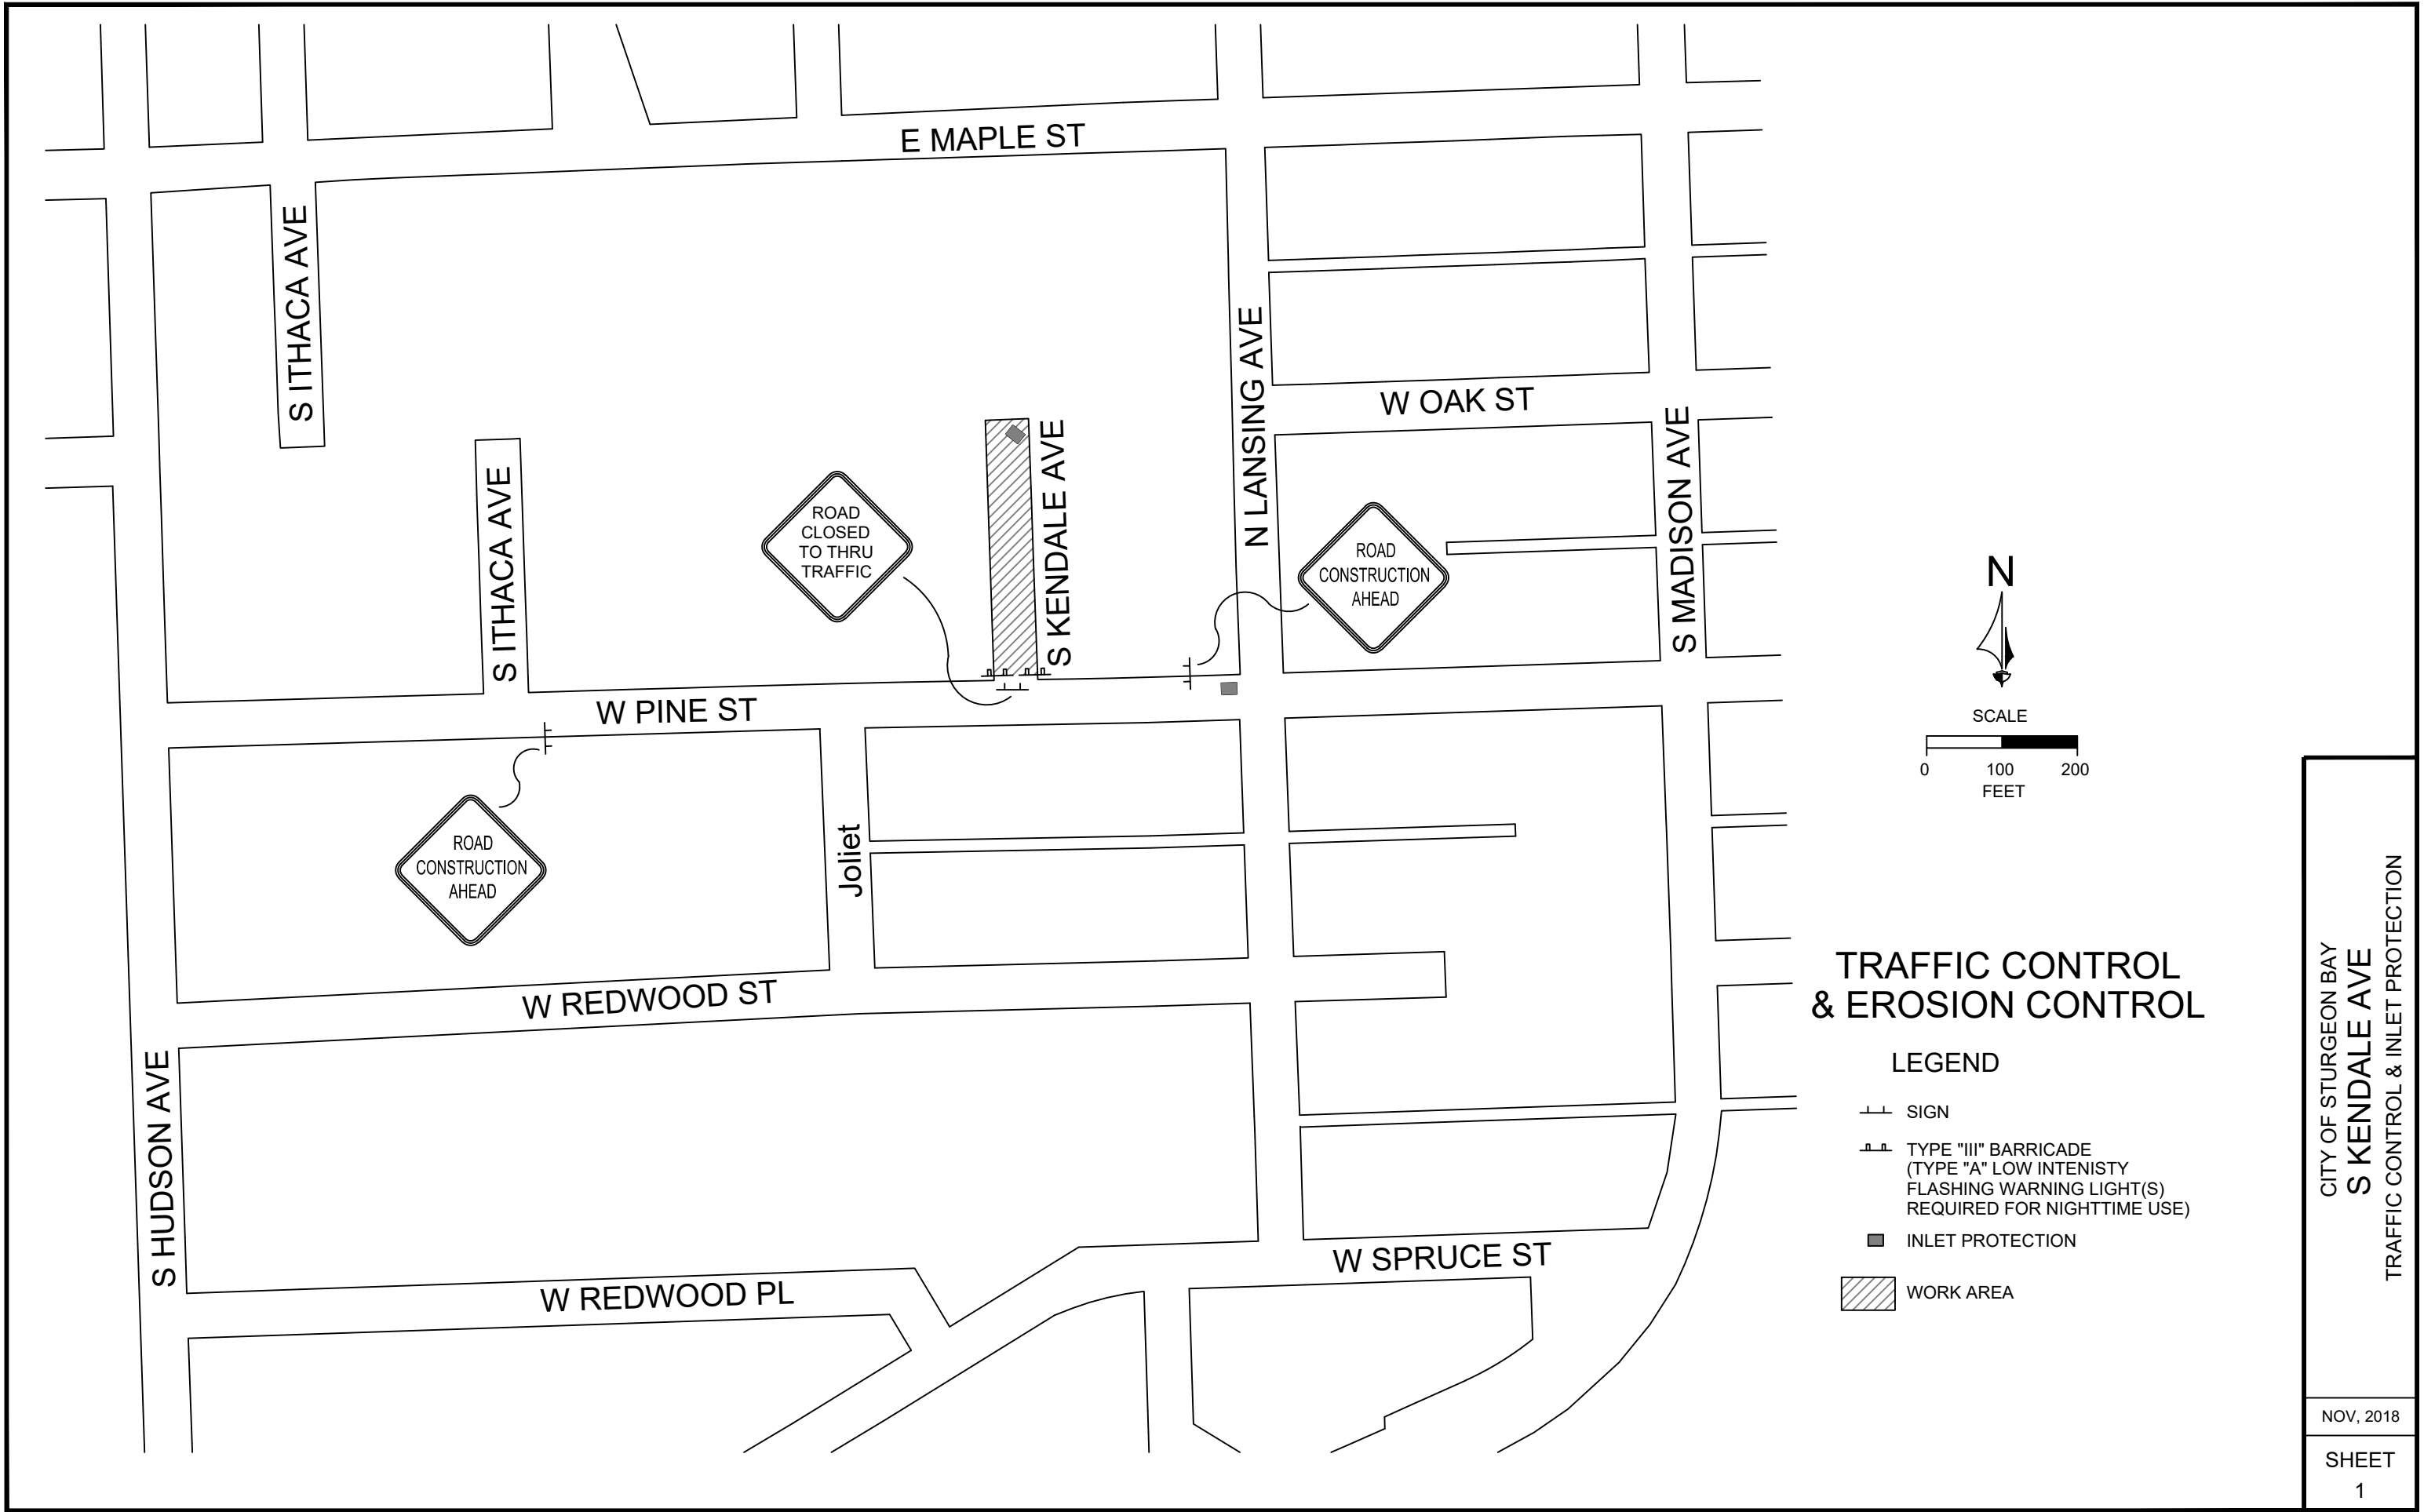

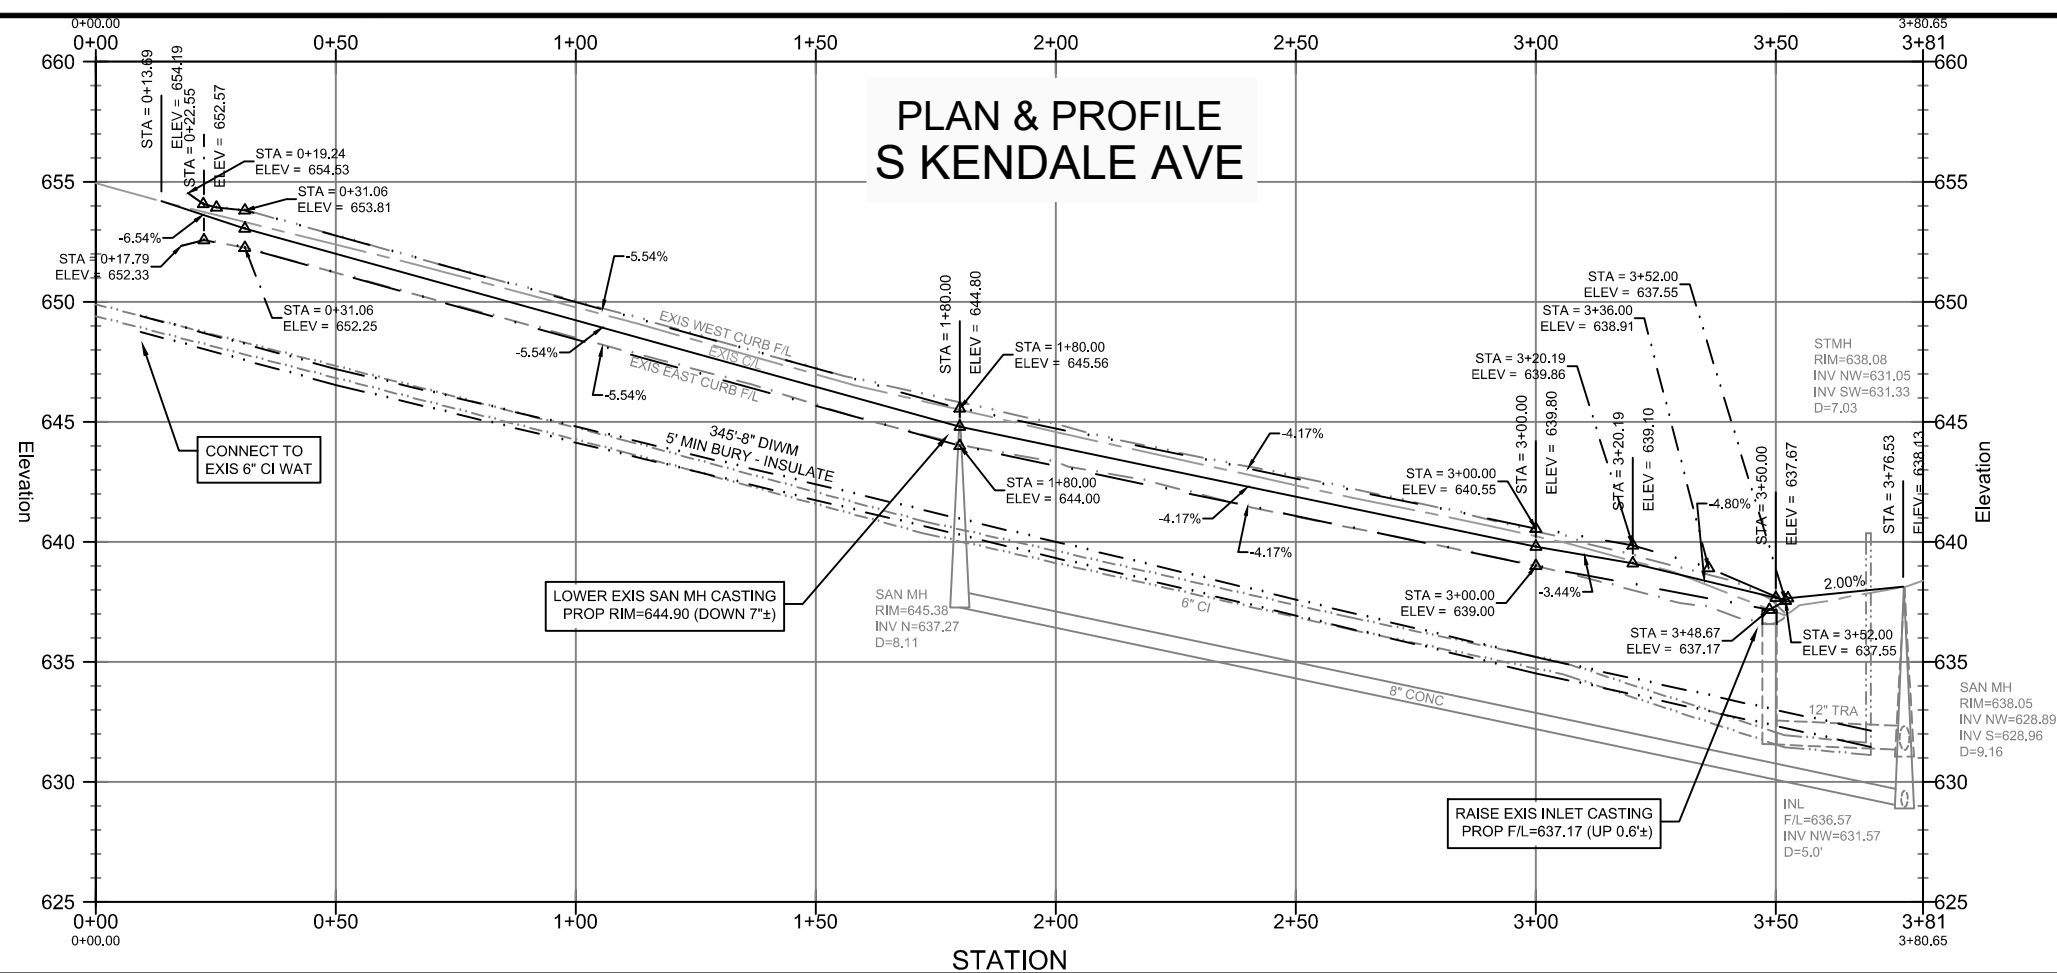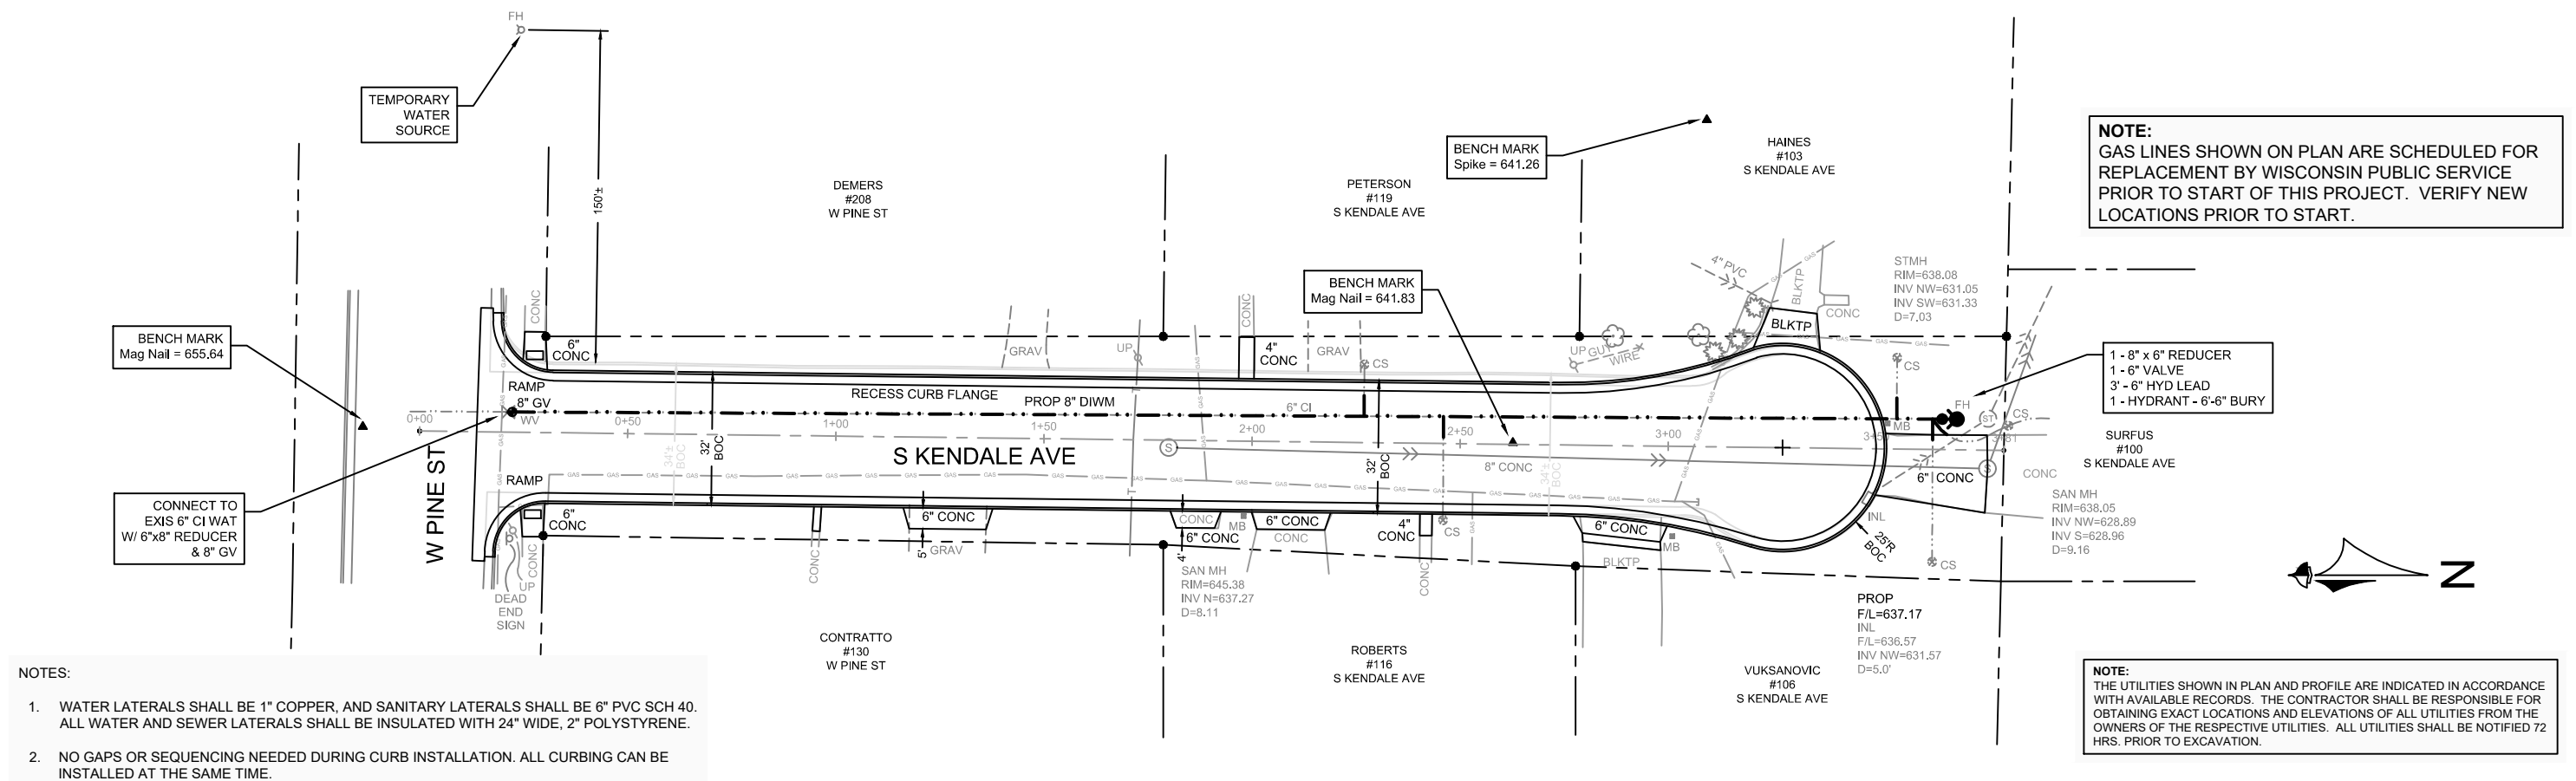


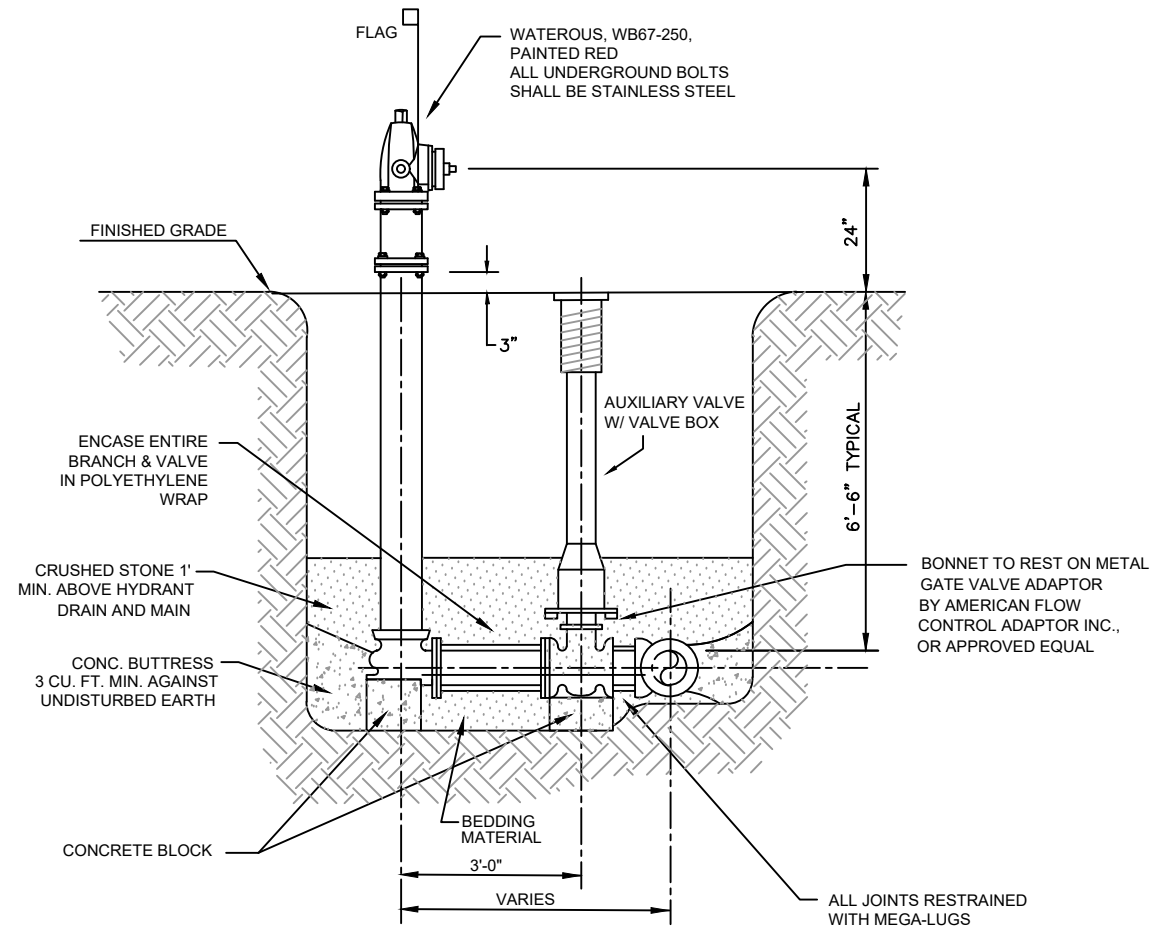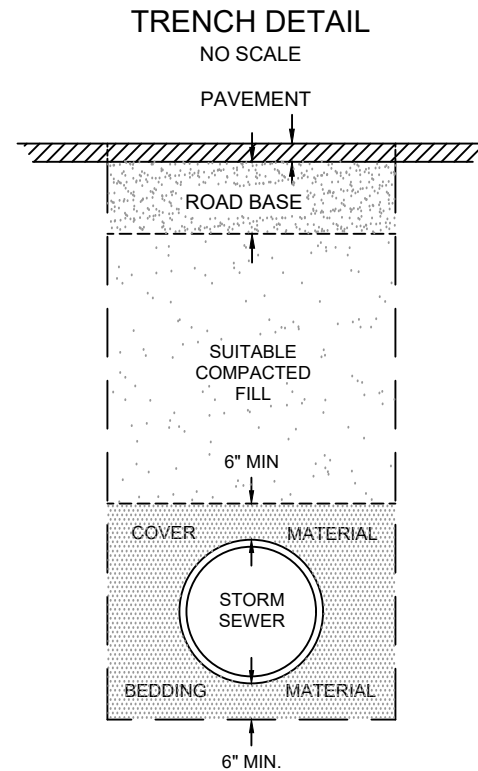

HYDRANT & VALVE INSTALLATION DETAIL
NO SCALE

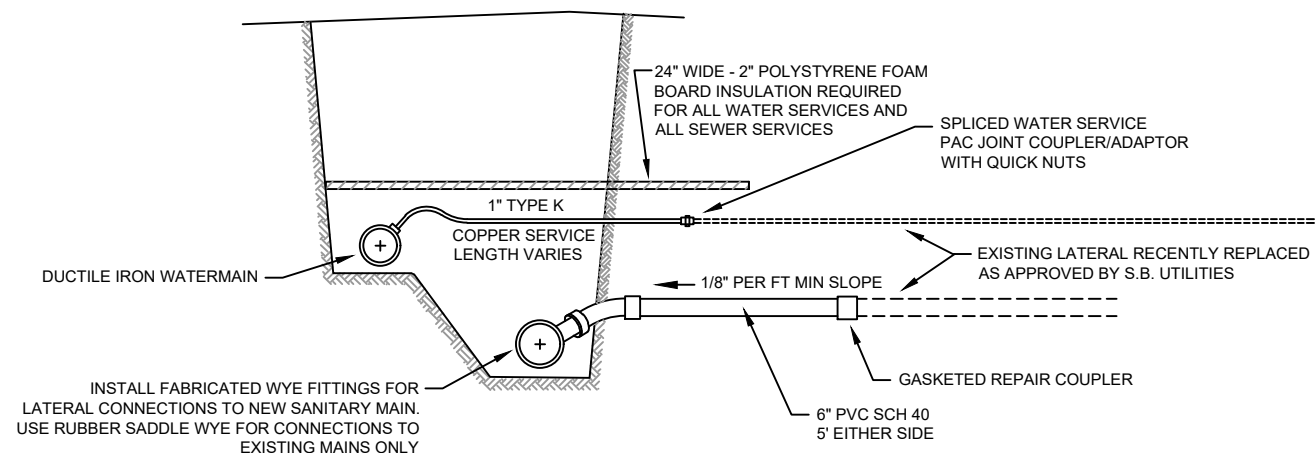

TYPICAL SPLICED SANITARY & WATER SERVICE CONNECTION
NO SCALE

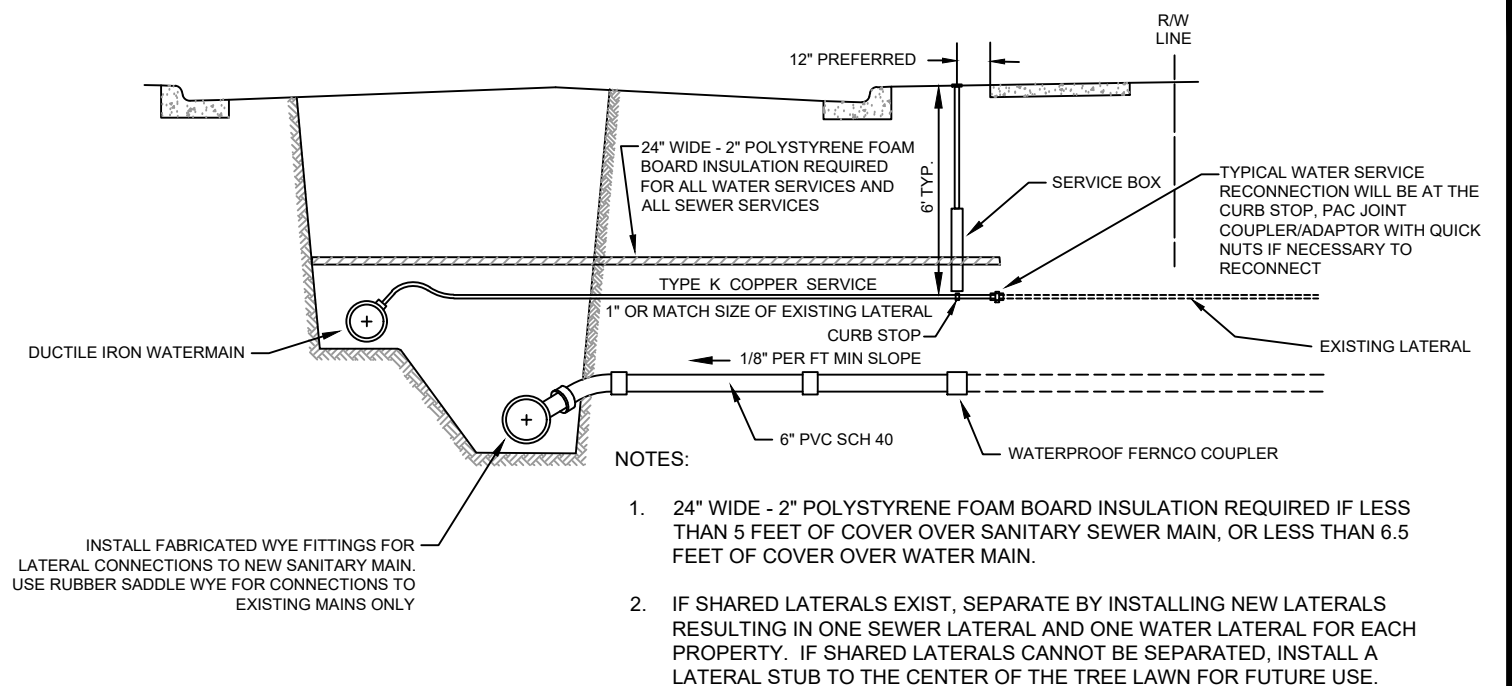

TYPICAL NEW SANITARY & WATER SERVICE CONNECTION
NO SCALE

