


N 7TH AVE


LOT 5
BABEL SUBD

QUANTITIES:

540 SF	4" CONC NEW
125 SF	6" CONC NEW
12.5 LF	30" C&G REM & REPL
75 SF	ASPHALT PATCH - 3 1/2" THICK
150 SF	ASPHALT APTON - 3" THICK

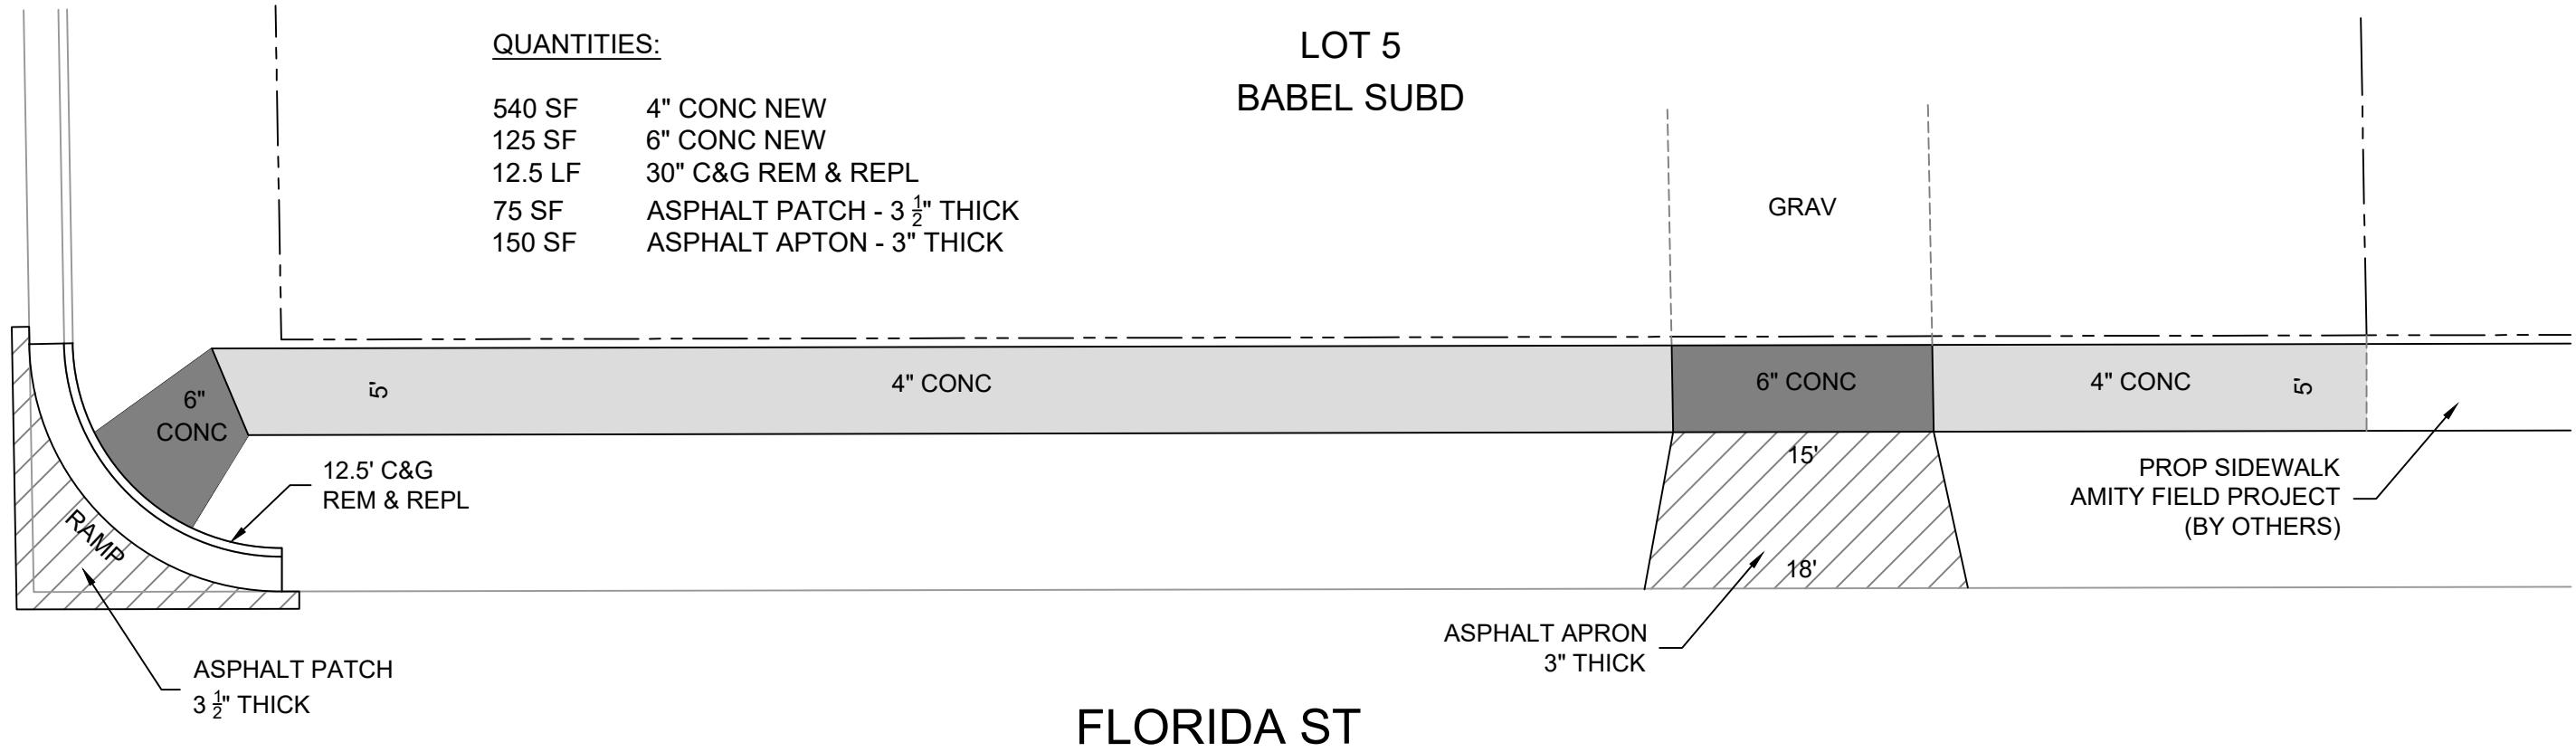

SIDEWALK PLAN

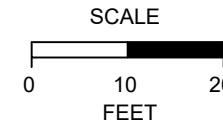

CITY OF STURGEON BAY
 CITY SIDEWALK - LOT 5, BABEL SUBD
 SIDEWALK PLAN

NOV, 2018

SHEET
1 OF 1