


2020  
CITY OF STURGEON BAY  
EAST WALNUT DRIVE

## LOCATION MAP

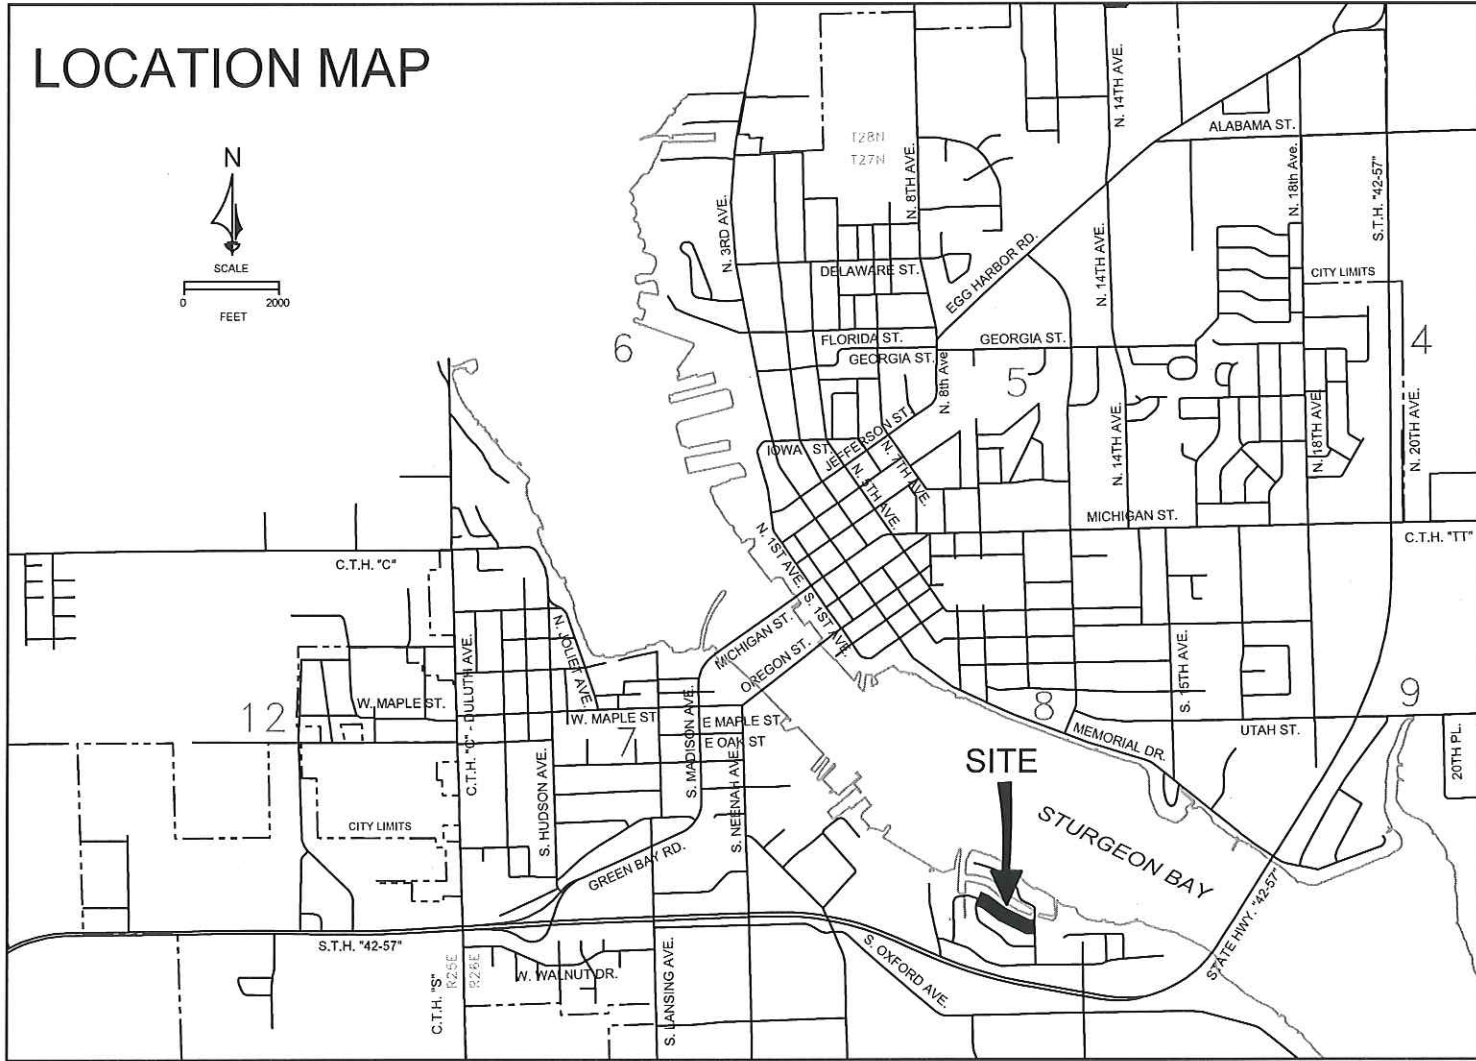

ABBREVIATIONS:

|         |                     |
|---------|---------------------|
| MH      | SANITARY MANHOLE    |
| S       | SANITARY SEWER      |
| FM      | SANITARY FORCE MAIN |
| W       | WATER LINE          |
| WV      | WATER VALVE         |
| GV      | GATE VALVE          |
| WS      | WATER SERVICE       |
| CS      | CURB STOP           |
| DI      | DUCTILE IRON        |
| CI      | CAST IRON           |
| PVC     | POLYVINYL CHLORIDE  |
| CONC    | CONCRETE            |
| CLAY    | CLAY TILE           |
| ST      | STORM SEWER         |
| STMH    | STORM MANHOLE       |
| INL     | STORM INLET         |
| UP      | UTILITY POLE        |
| LP      | LIGHT POLE          |
| FO      | FIBER OPTIC LINE    |
| T       | TELEPHONE LINE      |
| GAS     | GAS LINE            |
| GAS VLV | GAS VALVE           |
| REM     | REMOVE              |
| SW      | SIDEWALK            |
| B       | BRICK WALK          |
| C/L     | CENTERLINE          |
| PAV     | PAVEMENT            |
| BLKTP   | BLACKTOP            |
| F/L     | FLOW LINE           |
| EXIS    | EXISTING            |
| PROP    | PROPOSED            |



CITY OF STURGEON BAY  
DOOR COUNTY, WI


# INDEX

## SHEET NO.

- 1 TRAFFIC CONTROL
- 2 PLAN & PROFILE - 0+00 TO 5+00
- 3 PLAN & PROFILE - 5+00 TO 9+00
- 4 TYPICAL SECTION, CURB & DRIVEWAY DETAILS
- 5 STORM SEWER DETAILS



TRAFFIC CONTROL

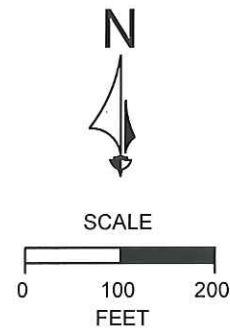


LEGEND


- +— SIGN
- +— TYPE "III" BARRICADE  
(TYPE "A" LOW INTENSITY  
FLASHING WARNING LIGHT(S)  
REQUIRED FOR NIGHTTIME USE)

 WORK AREA


NOTE:  
CROSS TRAFFIC TO BE MAINTAINED ON E  
WALNUT PL AND TOMAHAWK AVE AT ALL  
TIMES.

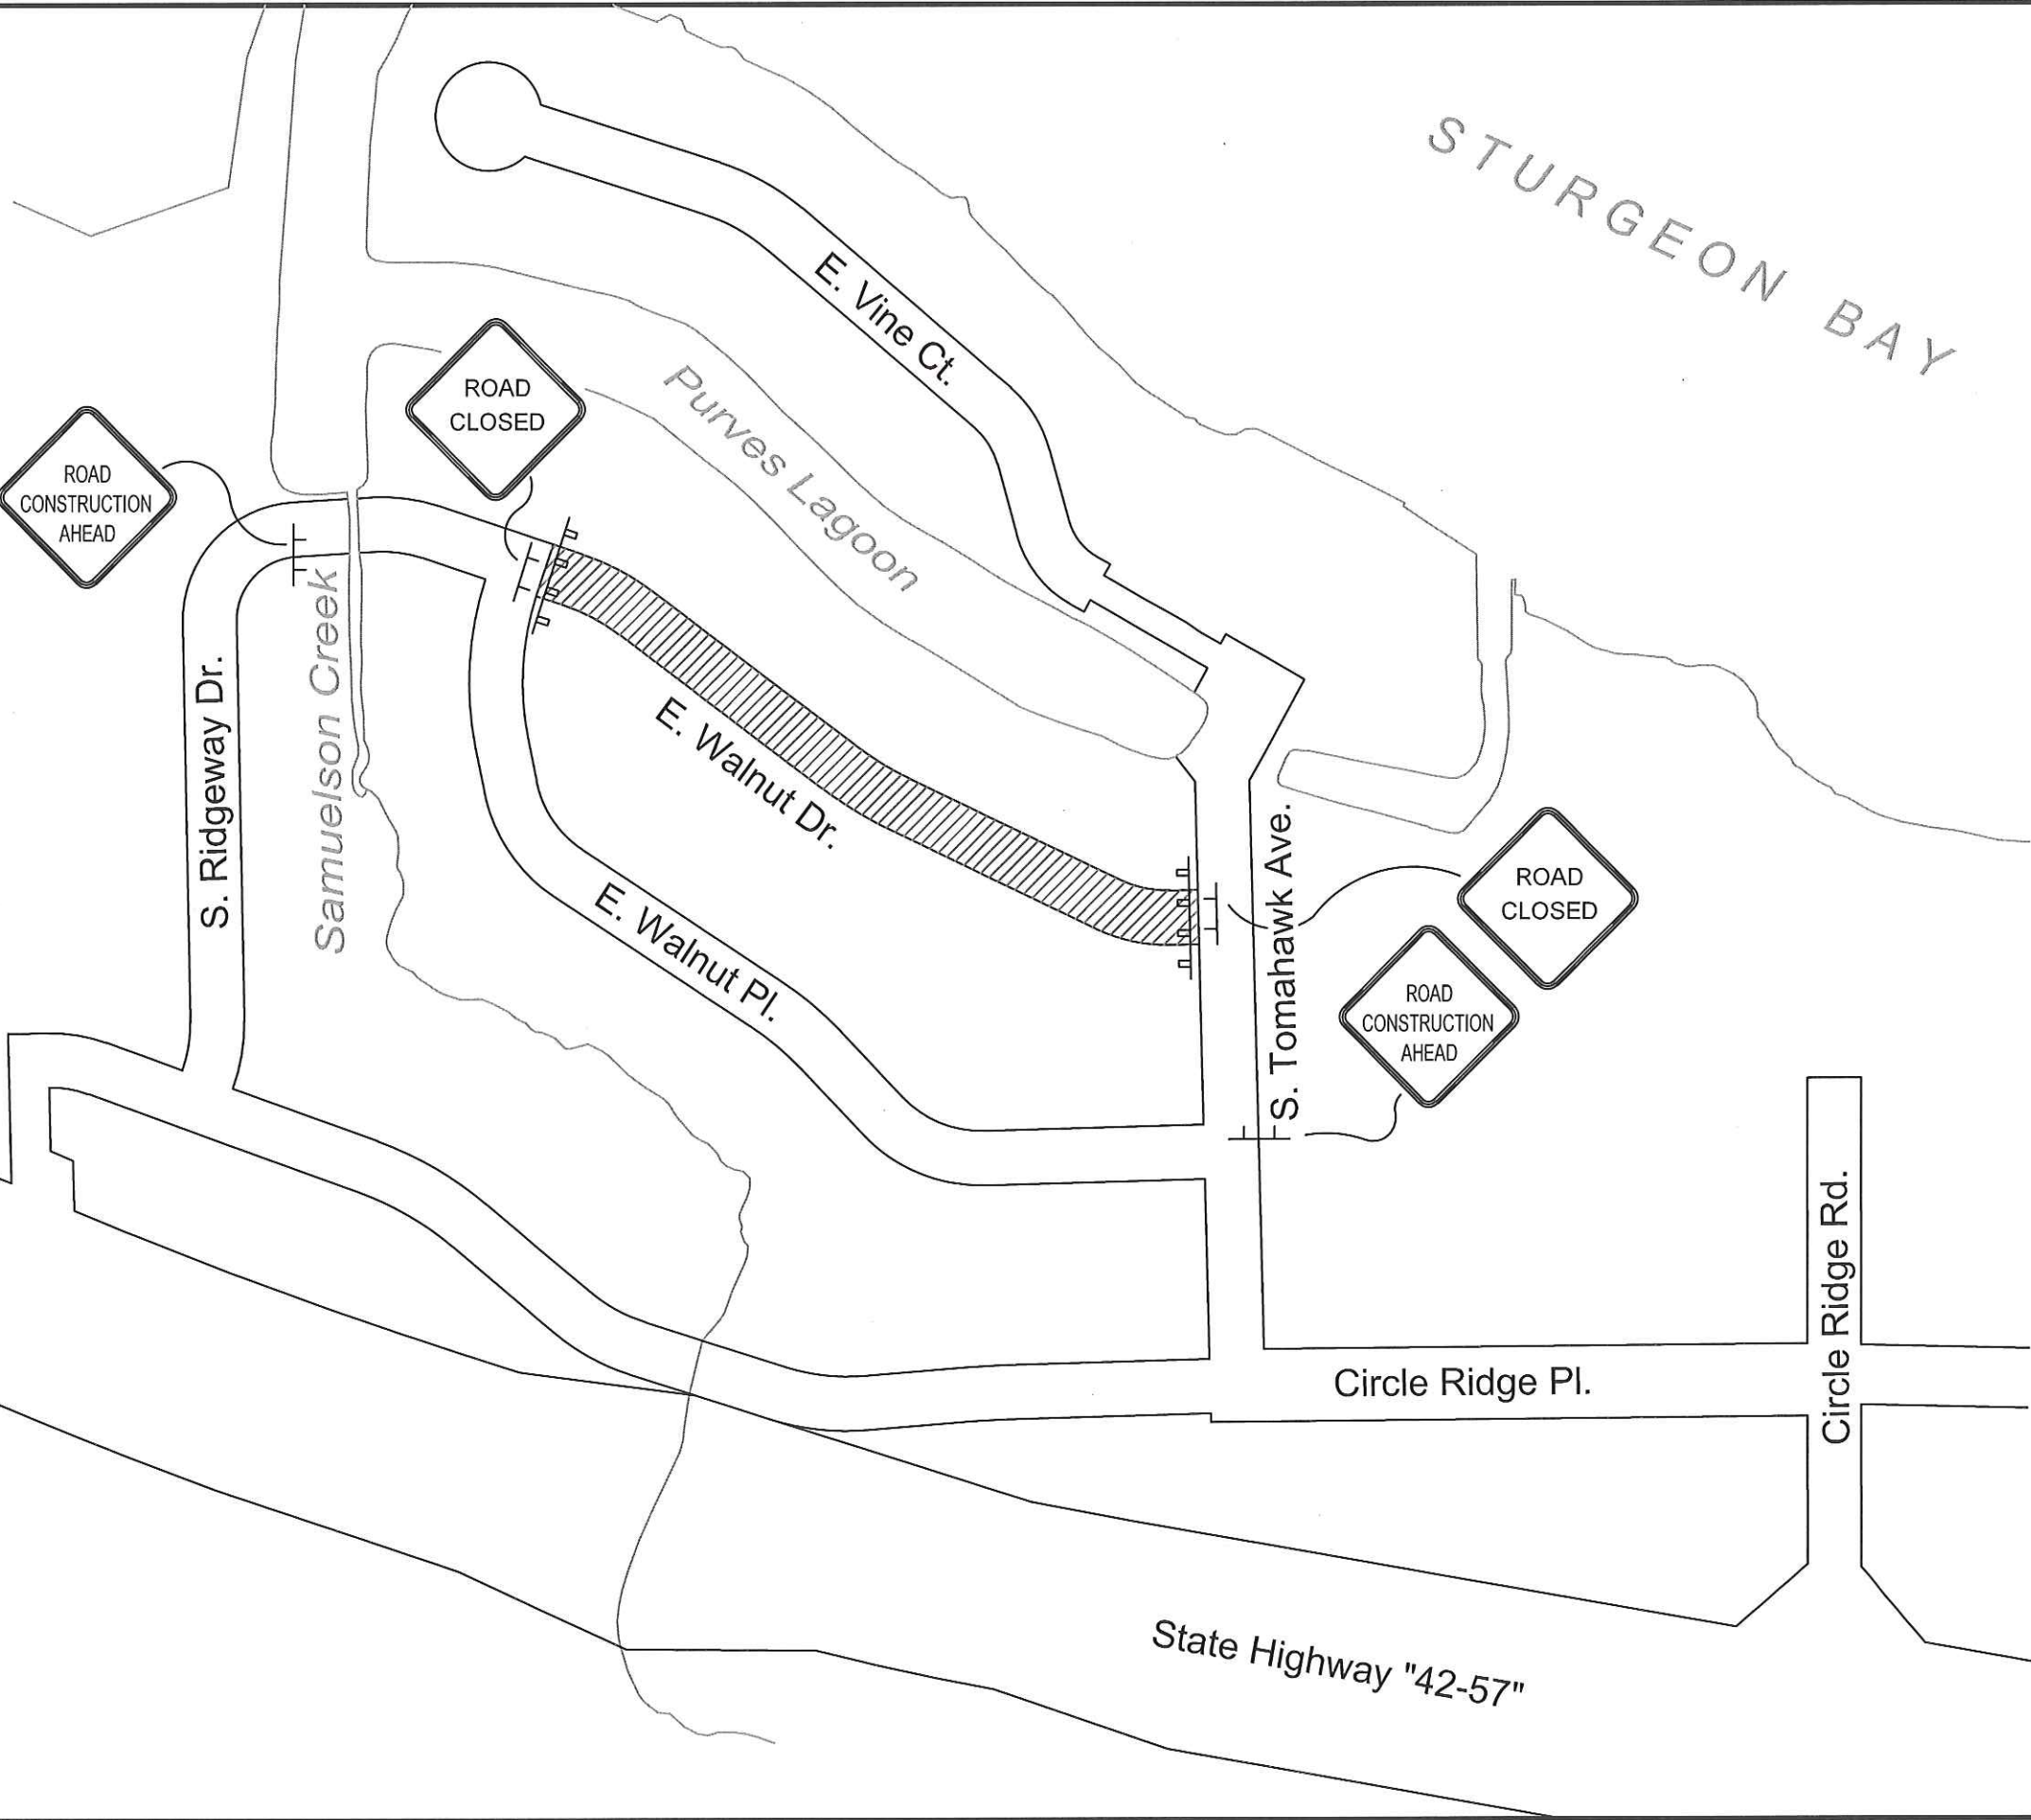



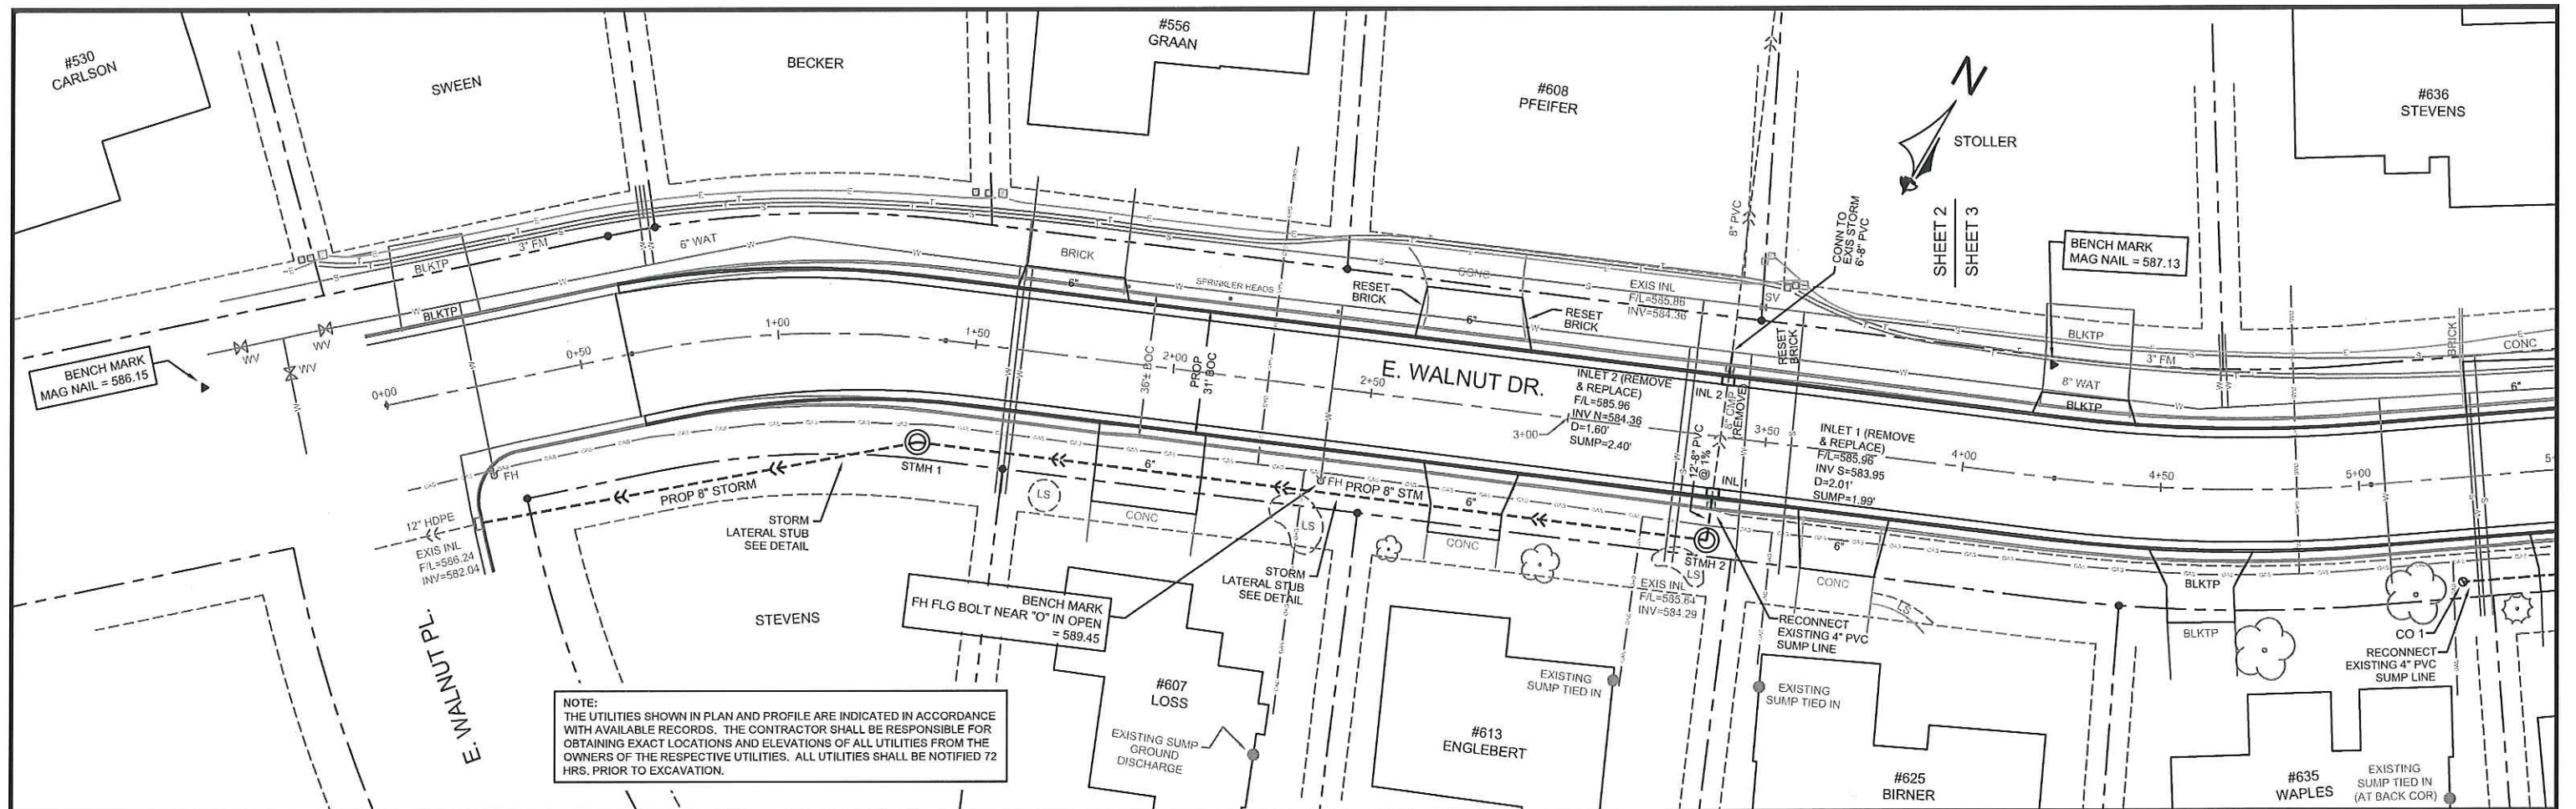

## PLAN & PROFILE


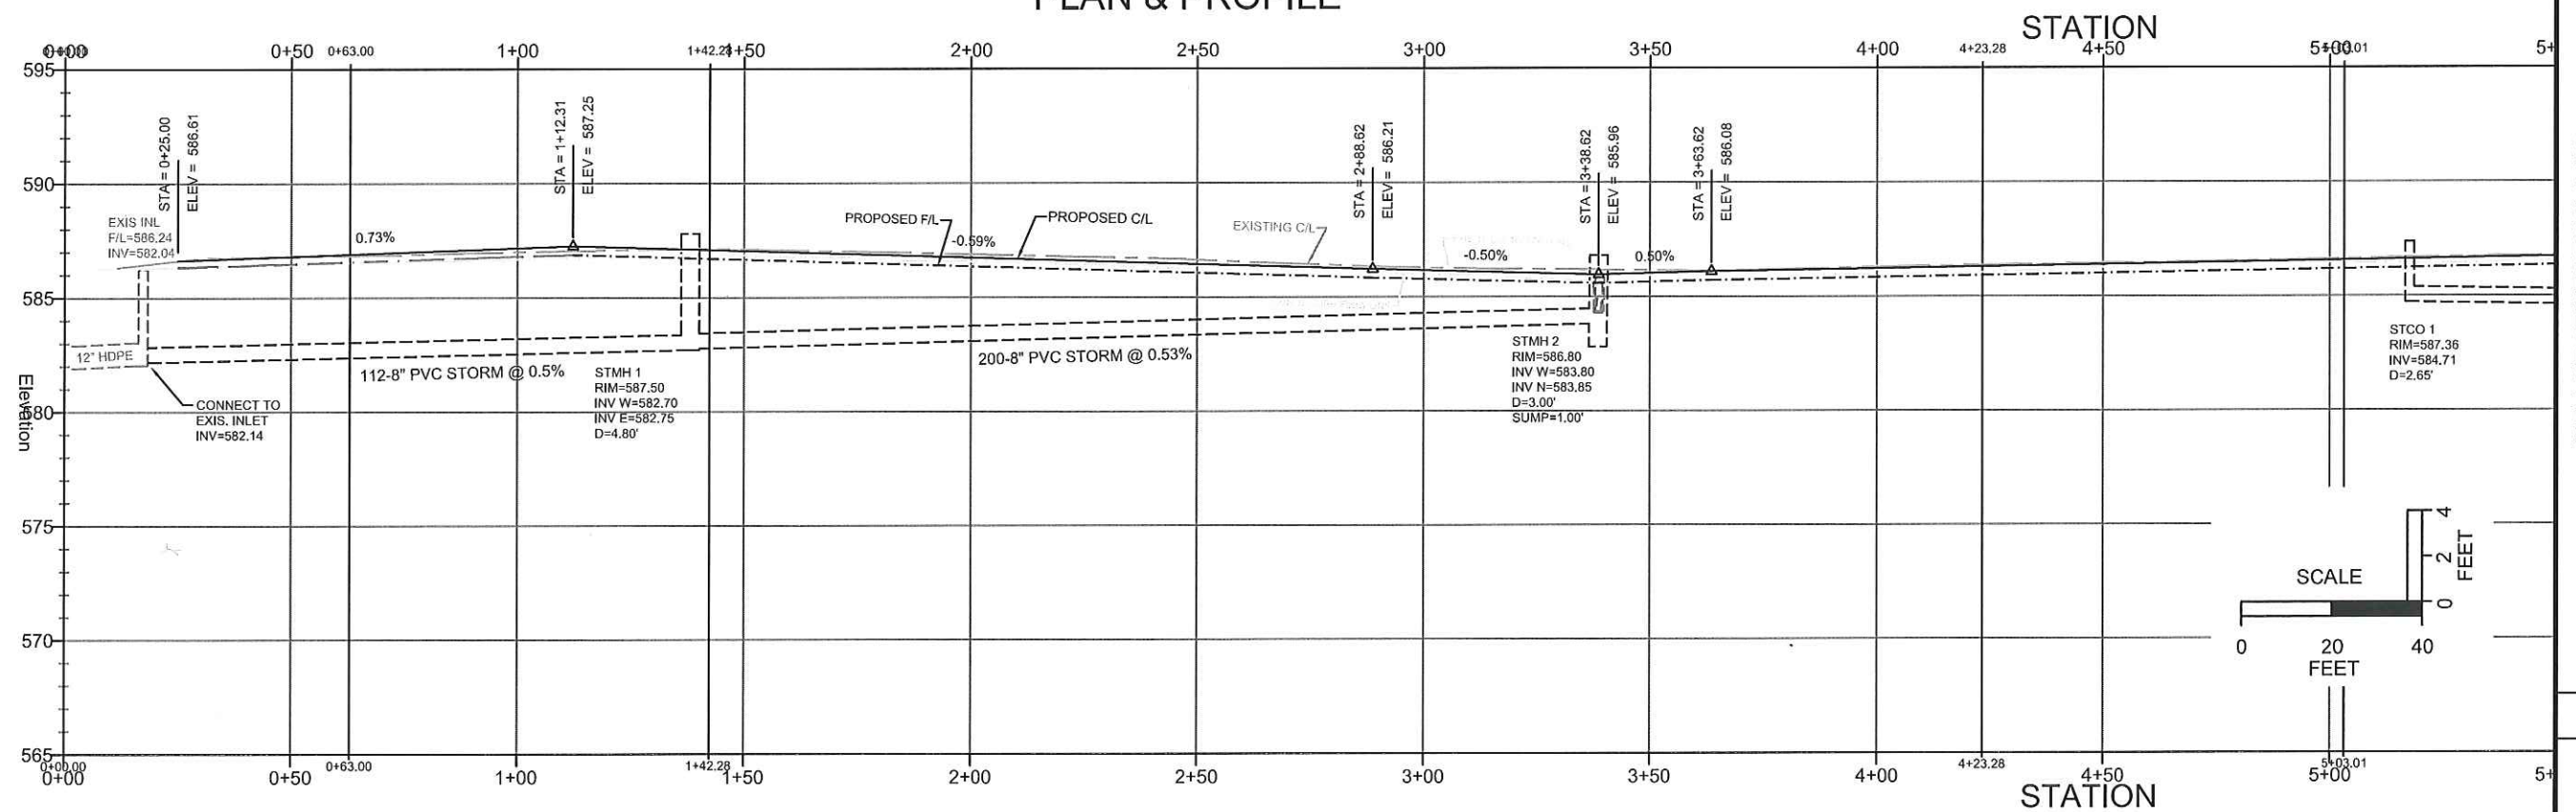


CITY OF STURGEON BAY  
E WALNUT DR  
PLAN & PROFILE

OCT, 2019


SHEET  
2



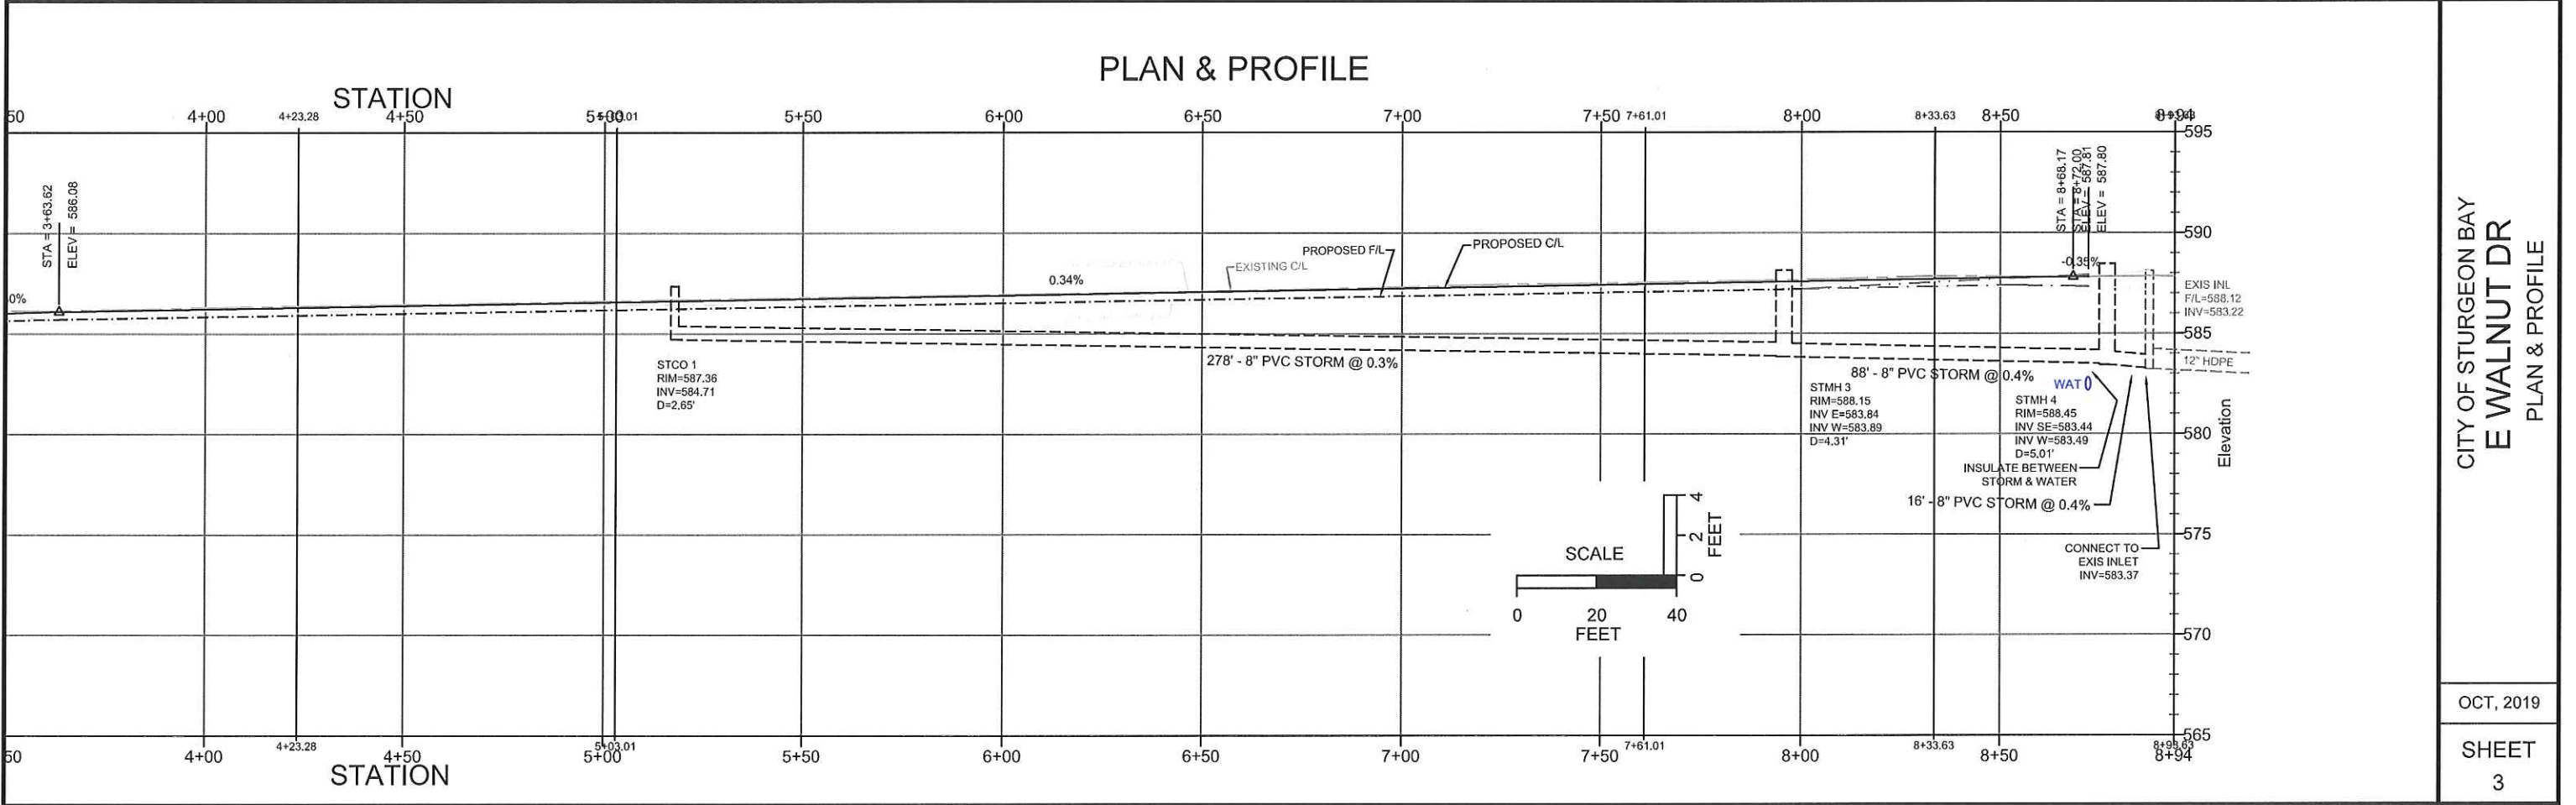
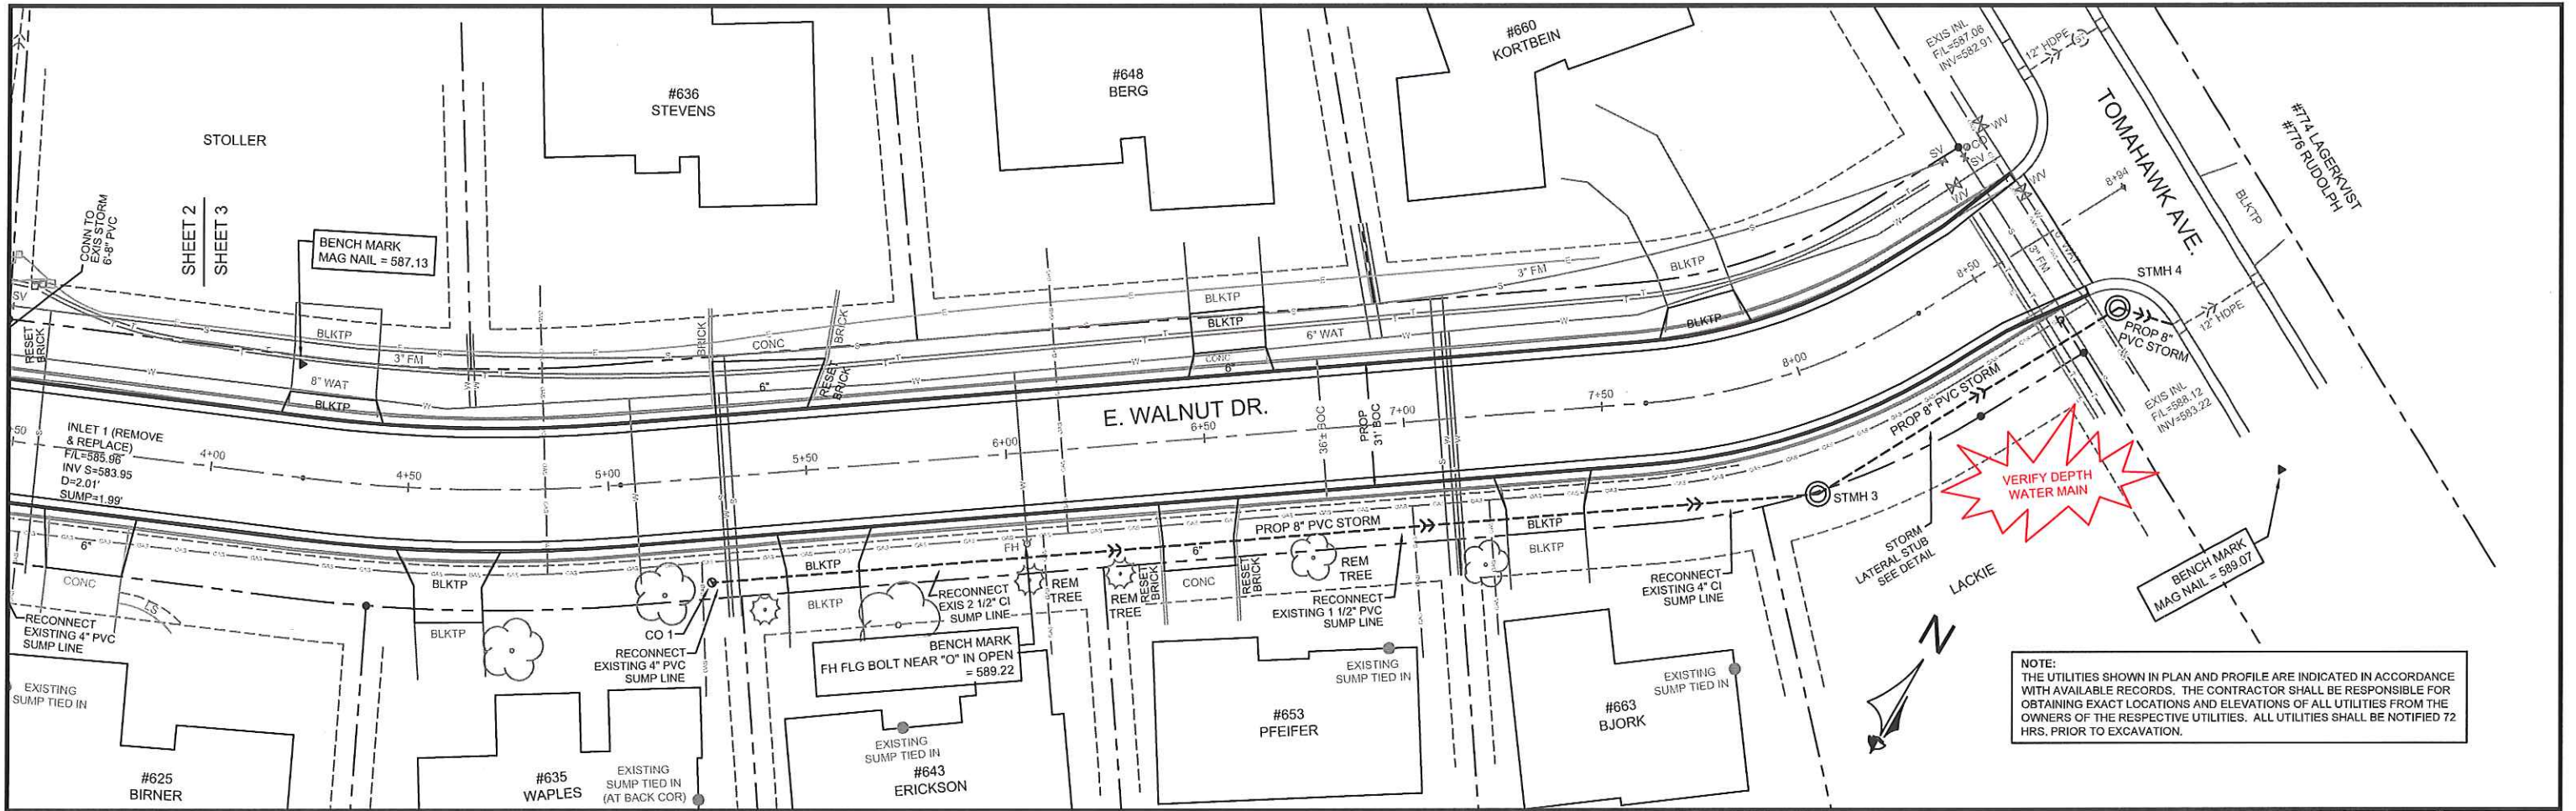


CITY OF STURGEON BAY  
**E WALNUT DR**  
 PLAN & PROFILE




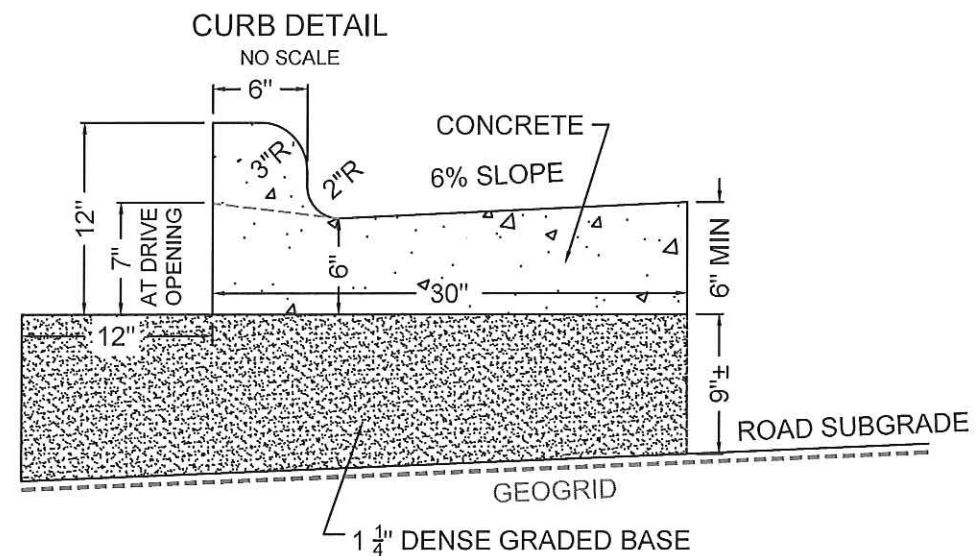

**DRIVEWAY DETAILS**  
NO SCALE

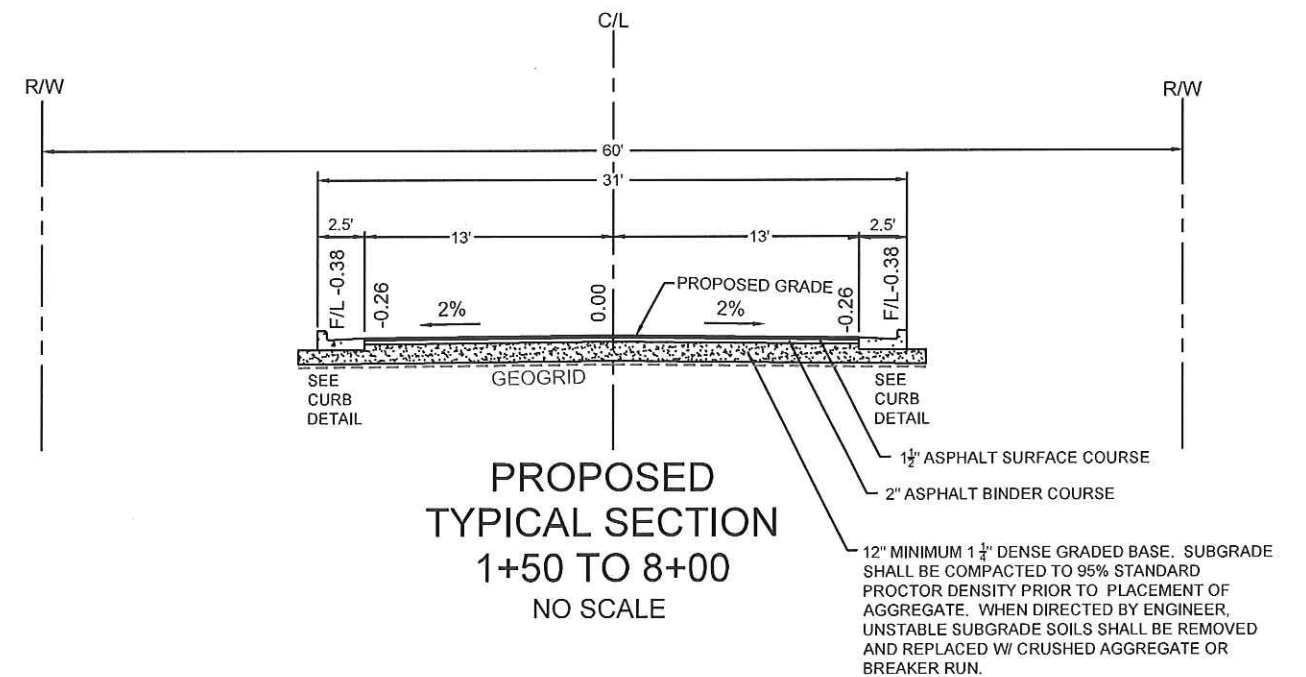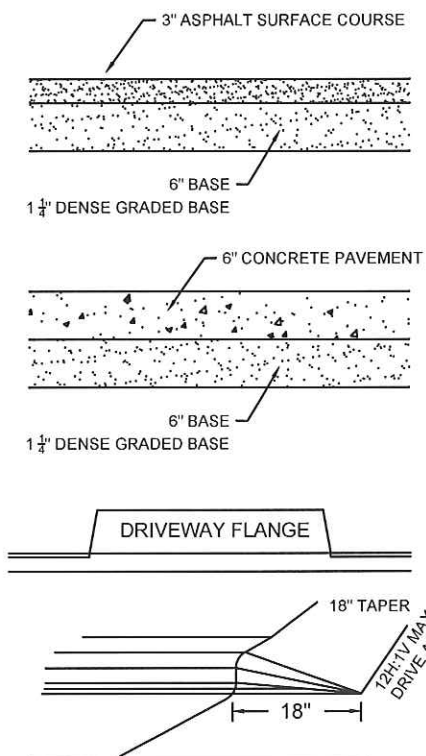


**UNCLASSIFIED EXCAVATION DETAIL**  
NO SCALE

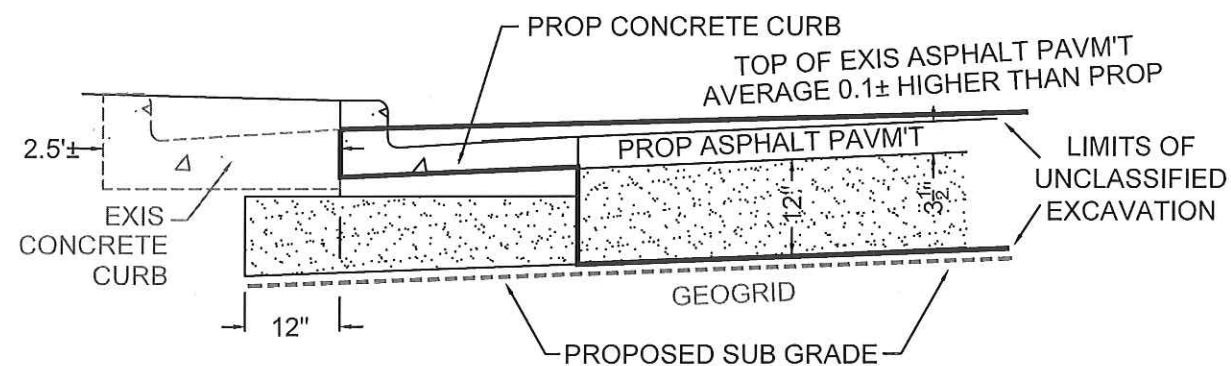





STANDARD PRECAST STORM MANHOLE DETAIL

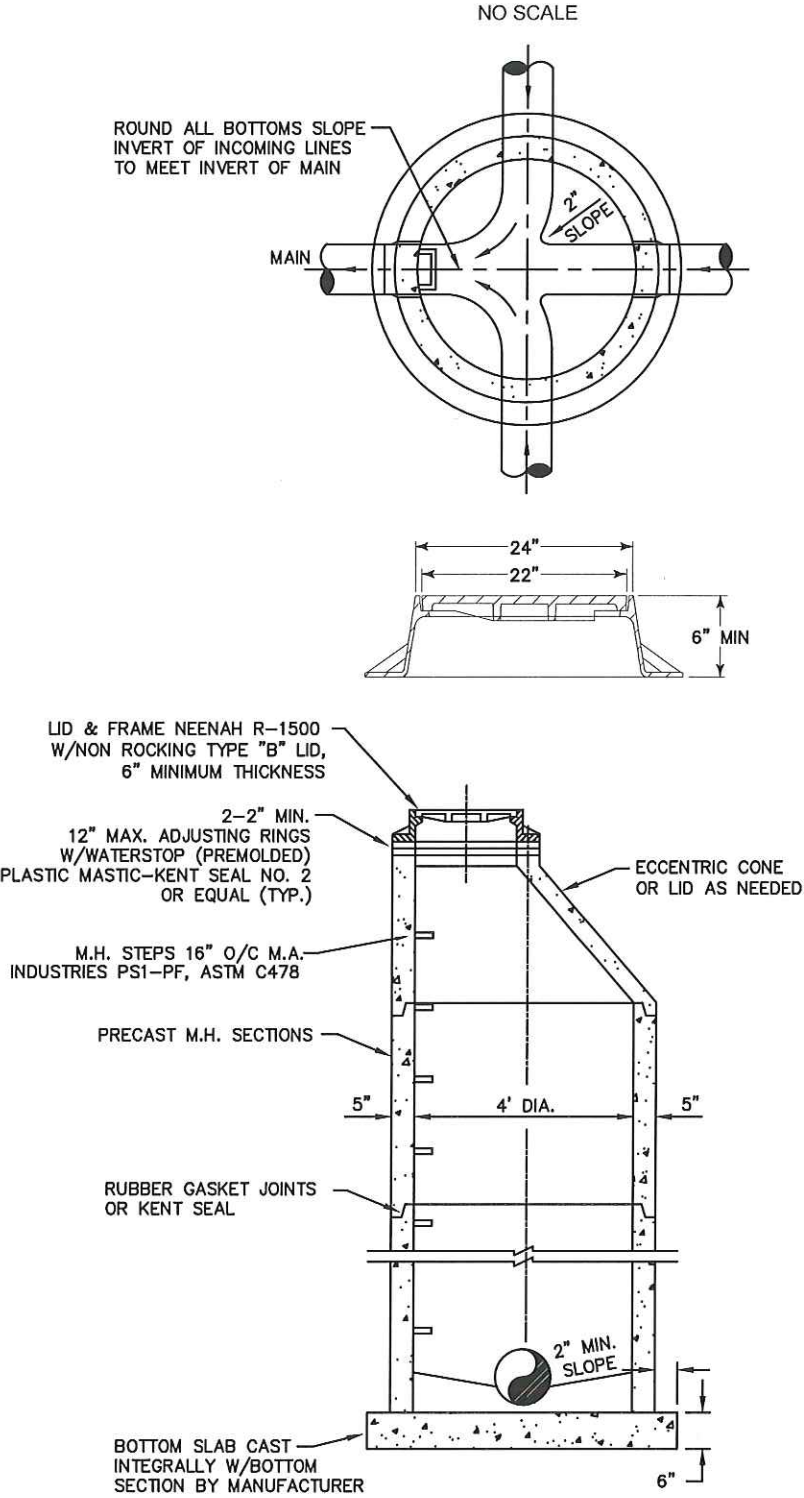


STORM SEWER INLET DETAIL

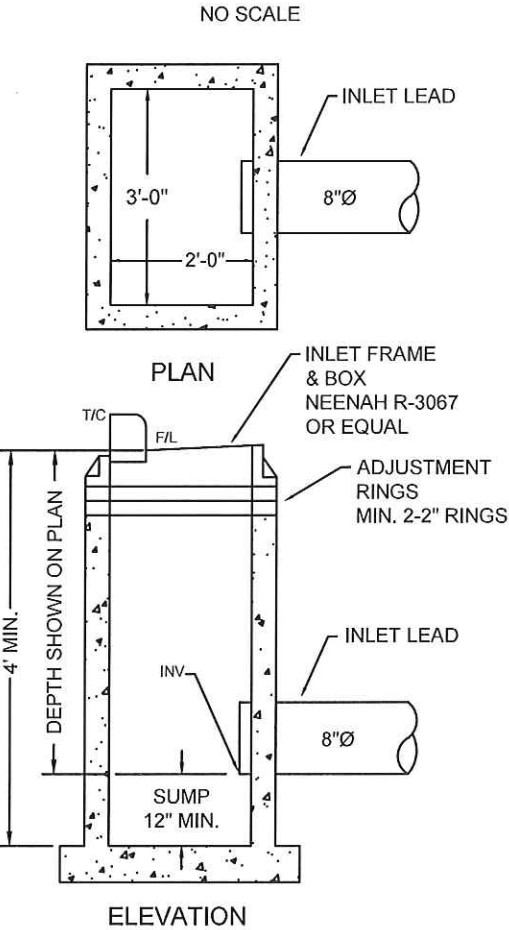


STORM LATERAL STUB DETAIL

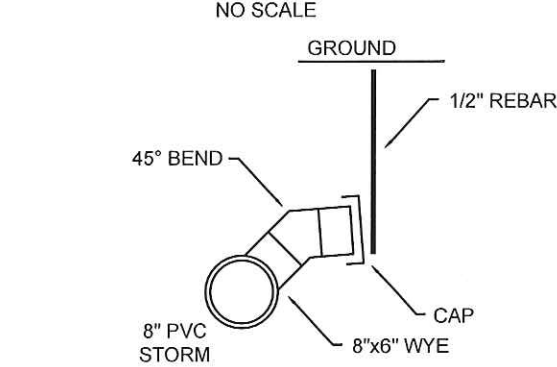

STORM CLEANOUT DETAIL

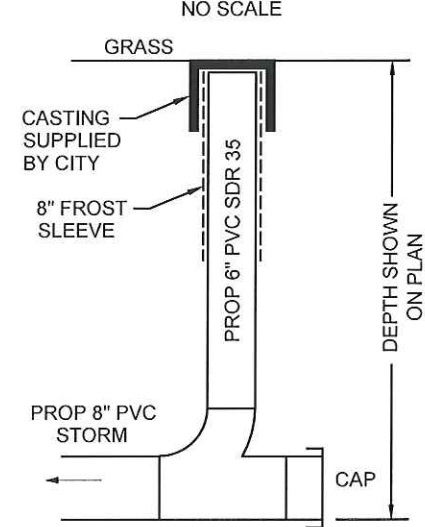




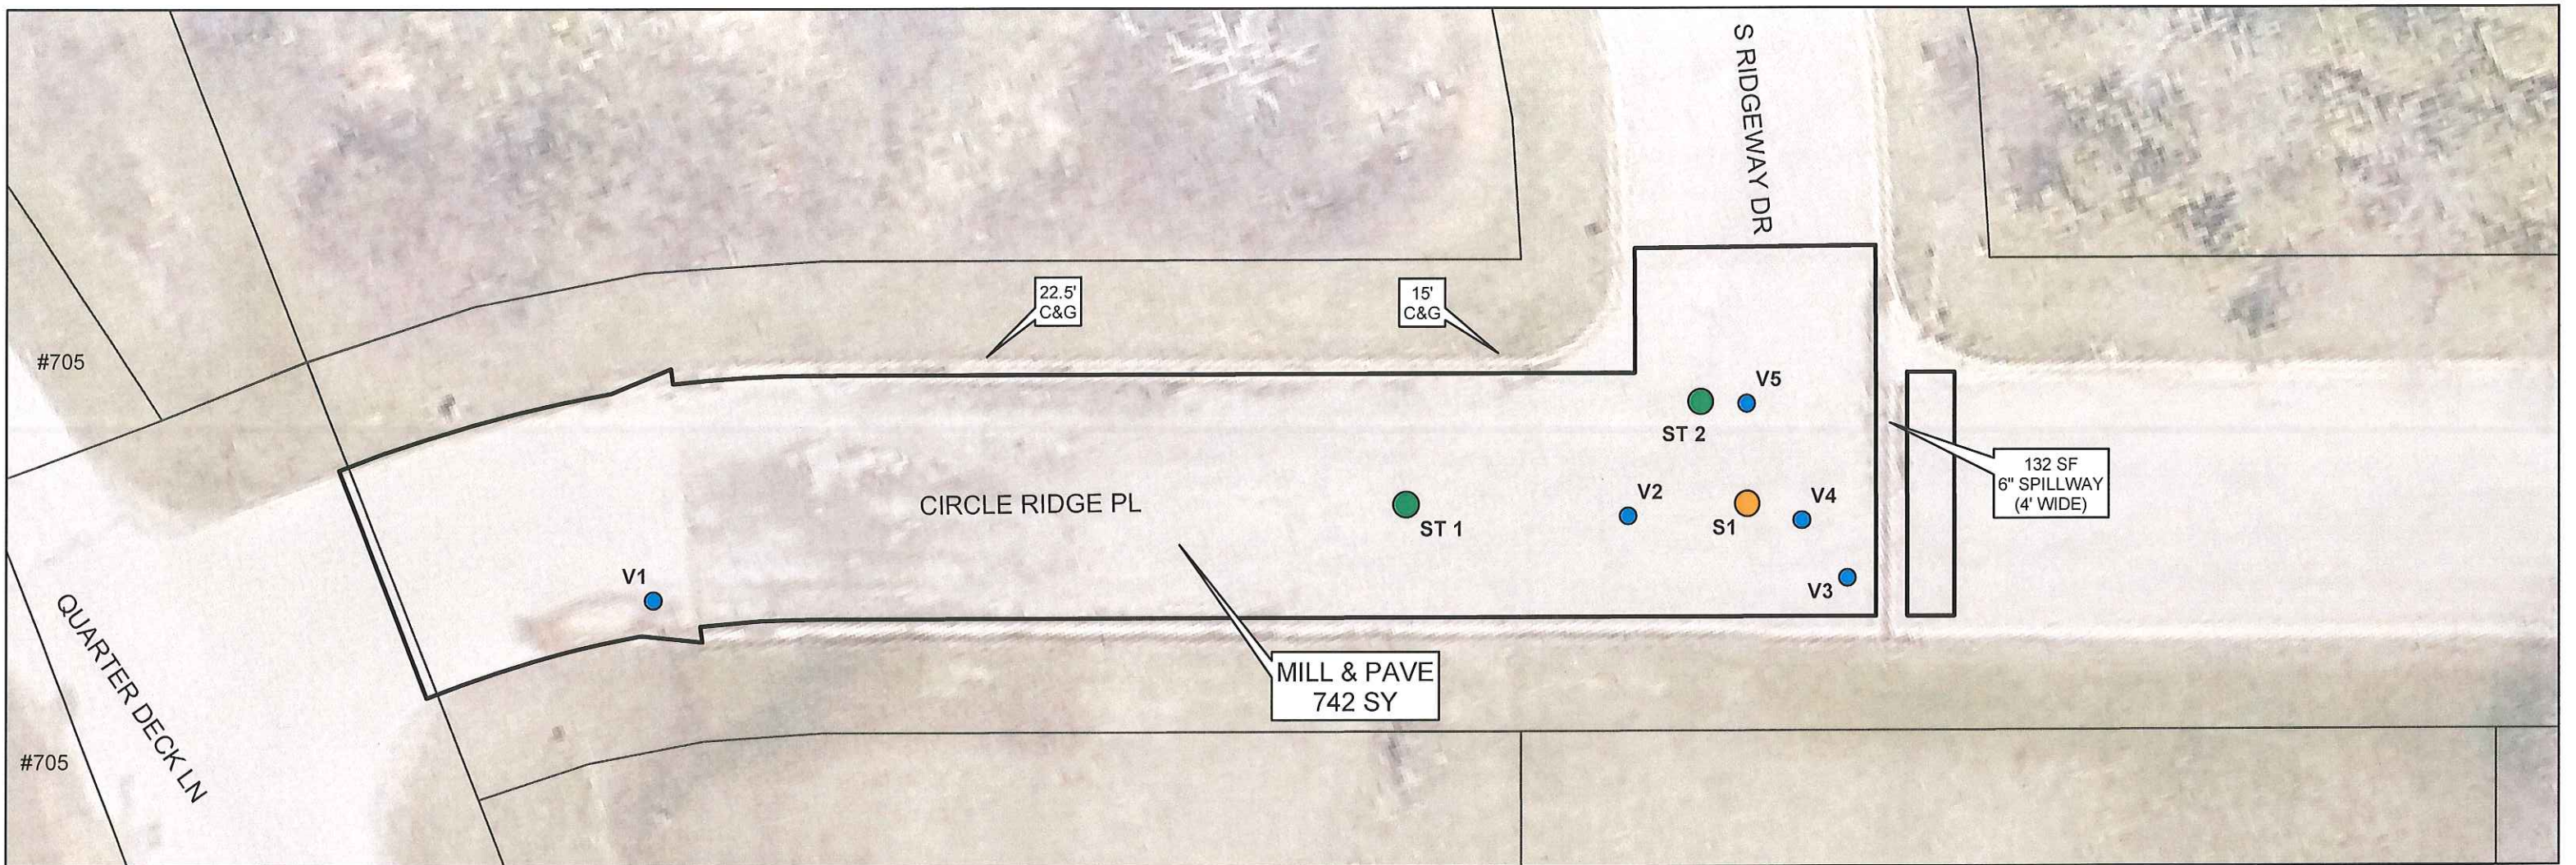

### DETAIL

#### REPLACE MANHOLE CASTING & RINGS

NO SCALE

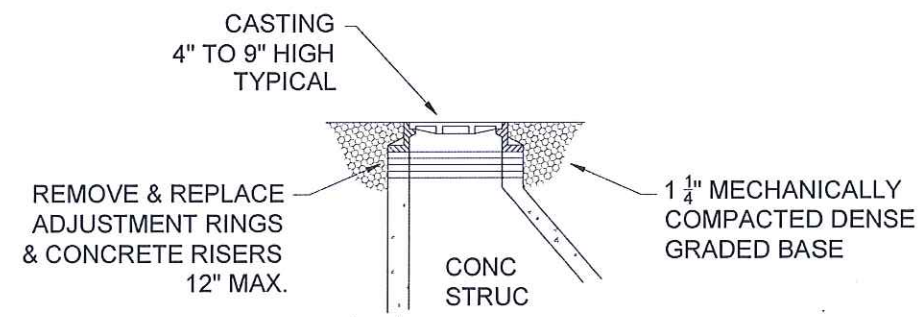


NOTE: ALL MATERIALS  
(CASTING, RINGS, ETC...)  
PROVIDED BY CITY

### DETAIL

#### REPLACE VALVE STEM TOP

NO SCALE

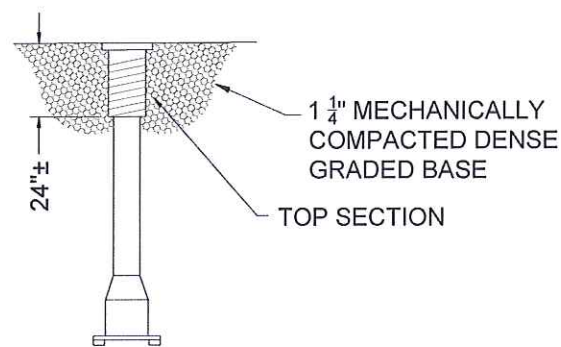


NOTE: ALL MATERIALS  
PROVIDED BY CITY

### DETAIL

#### CURB LAWN & ROAD BASE RESTORATION

NO SCALE

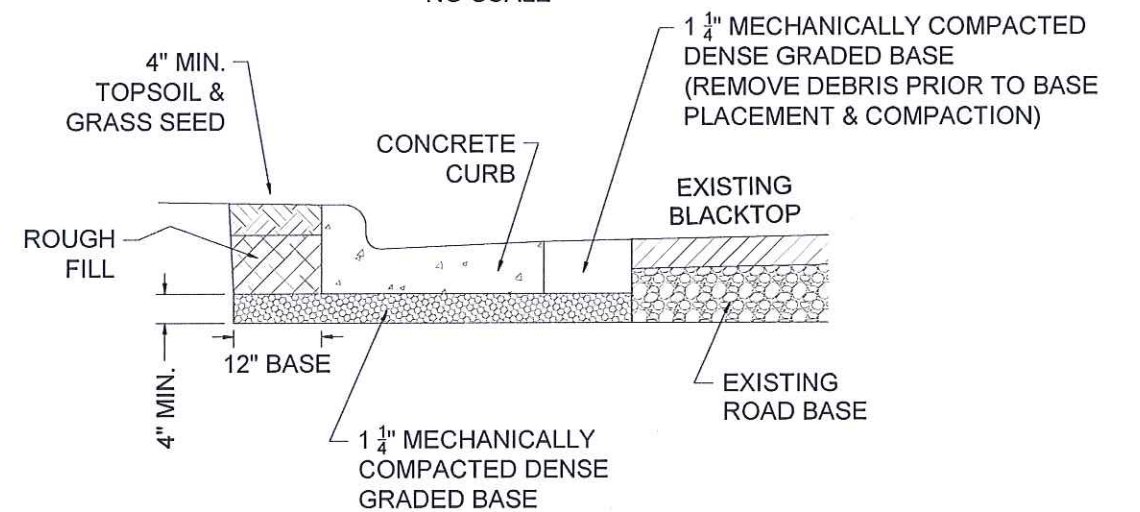

## CIRCLE RIDGE PLACE S RIDGEWAY DRIVE TO QUARTER DECK LANE







# 2020

## CITY OF STURGEON BAY



### S HUDSON AVE & W PINE ST

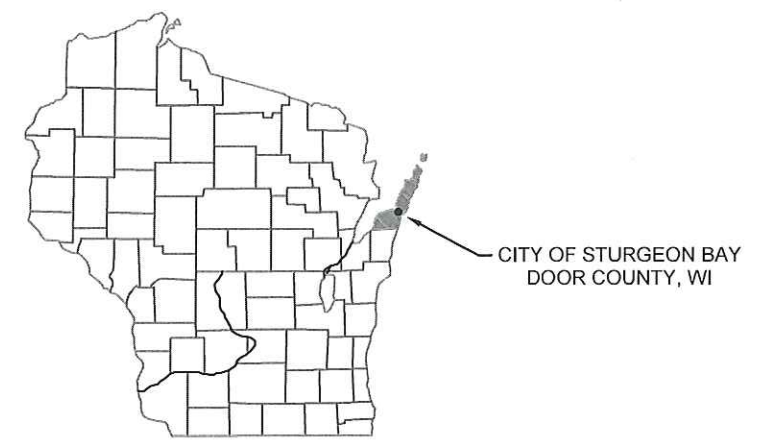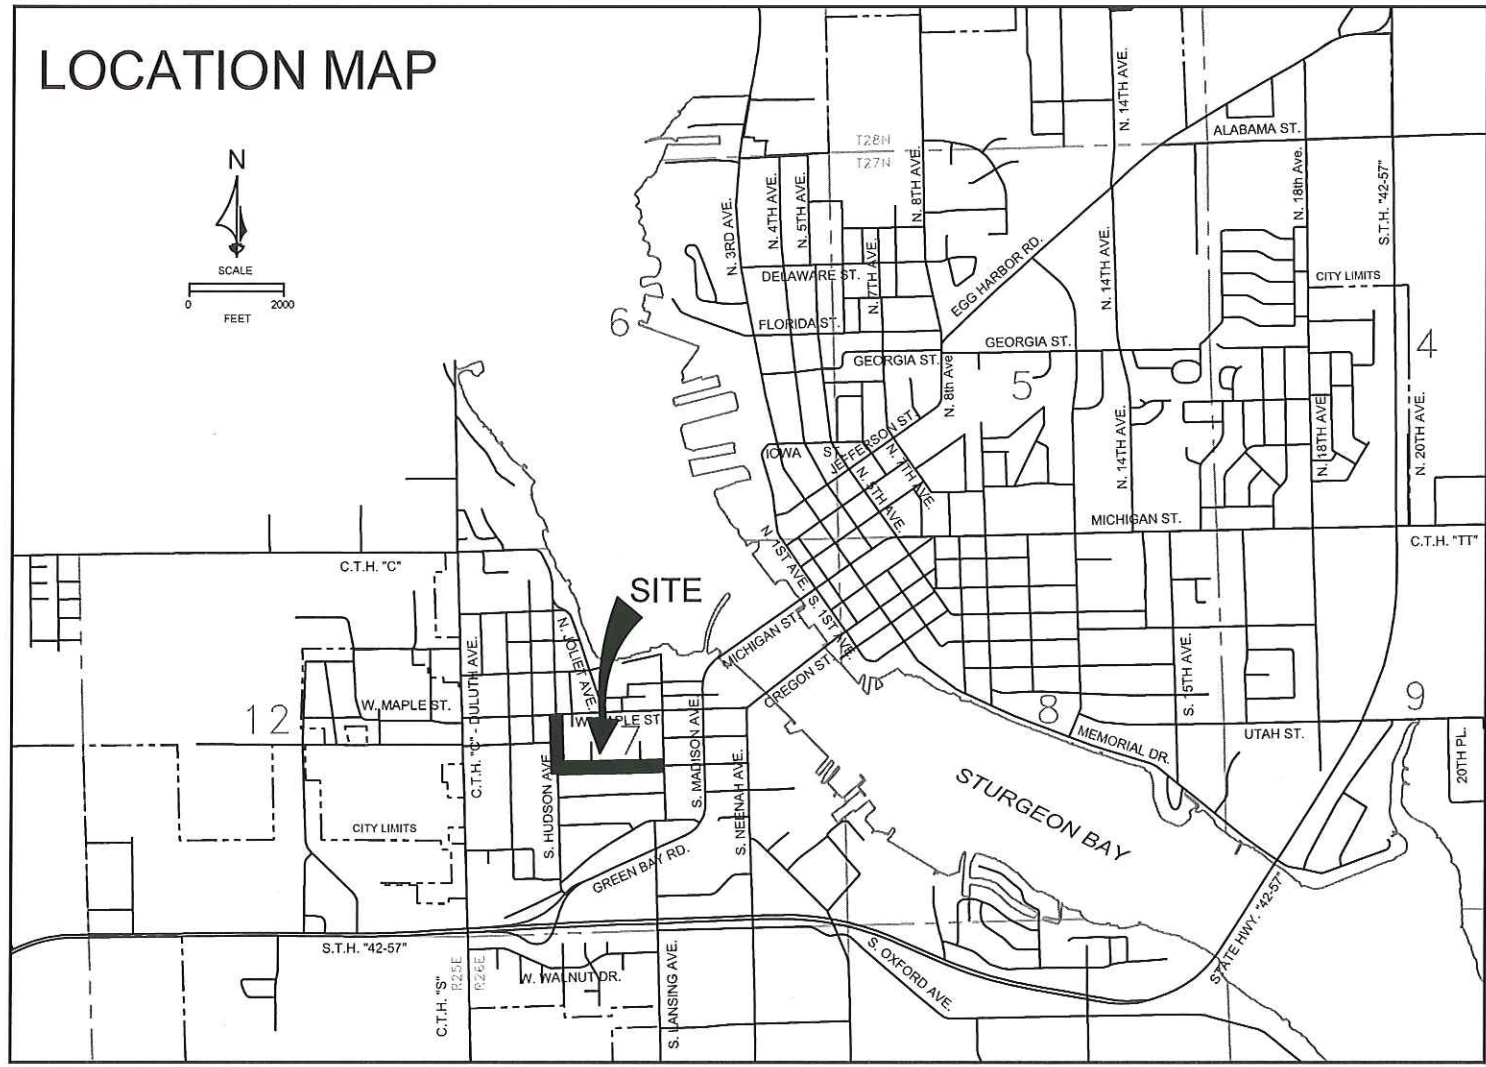

### INDEX


#### SHEET NO.

- 1 S HUDSON AVE
- 2 W PINE ST (WEST END)
- 3 W PINE ST (EAST END)

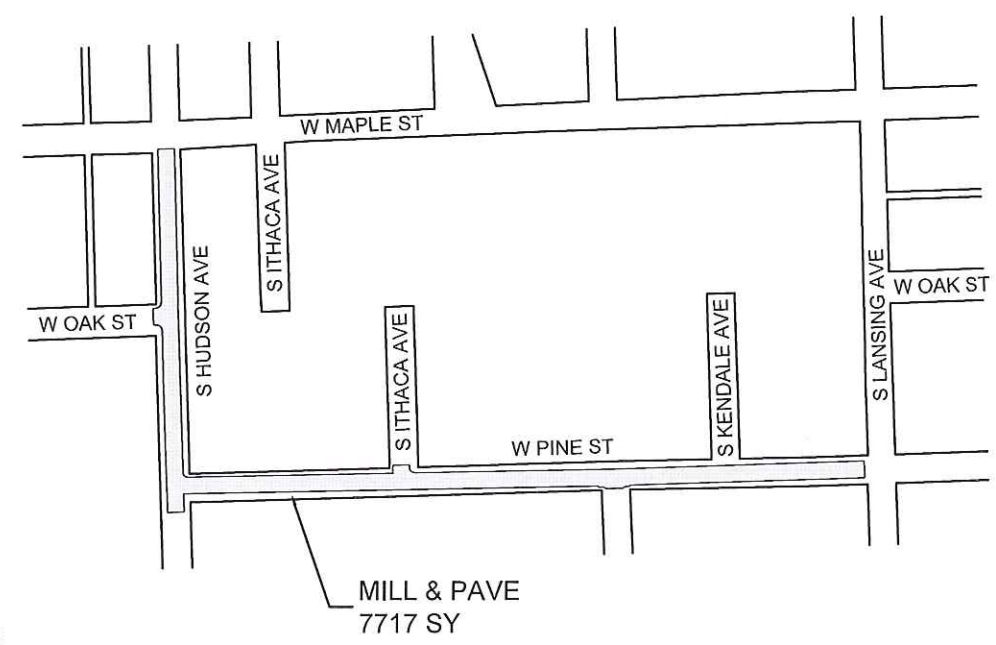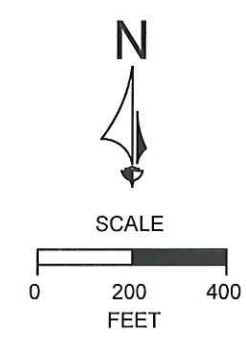

CITY OF STURGEON BAY  
S HUDSON AVE & W PINE ST  
MILL & PAVE




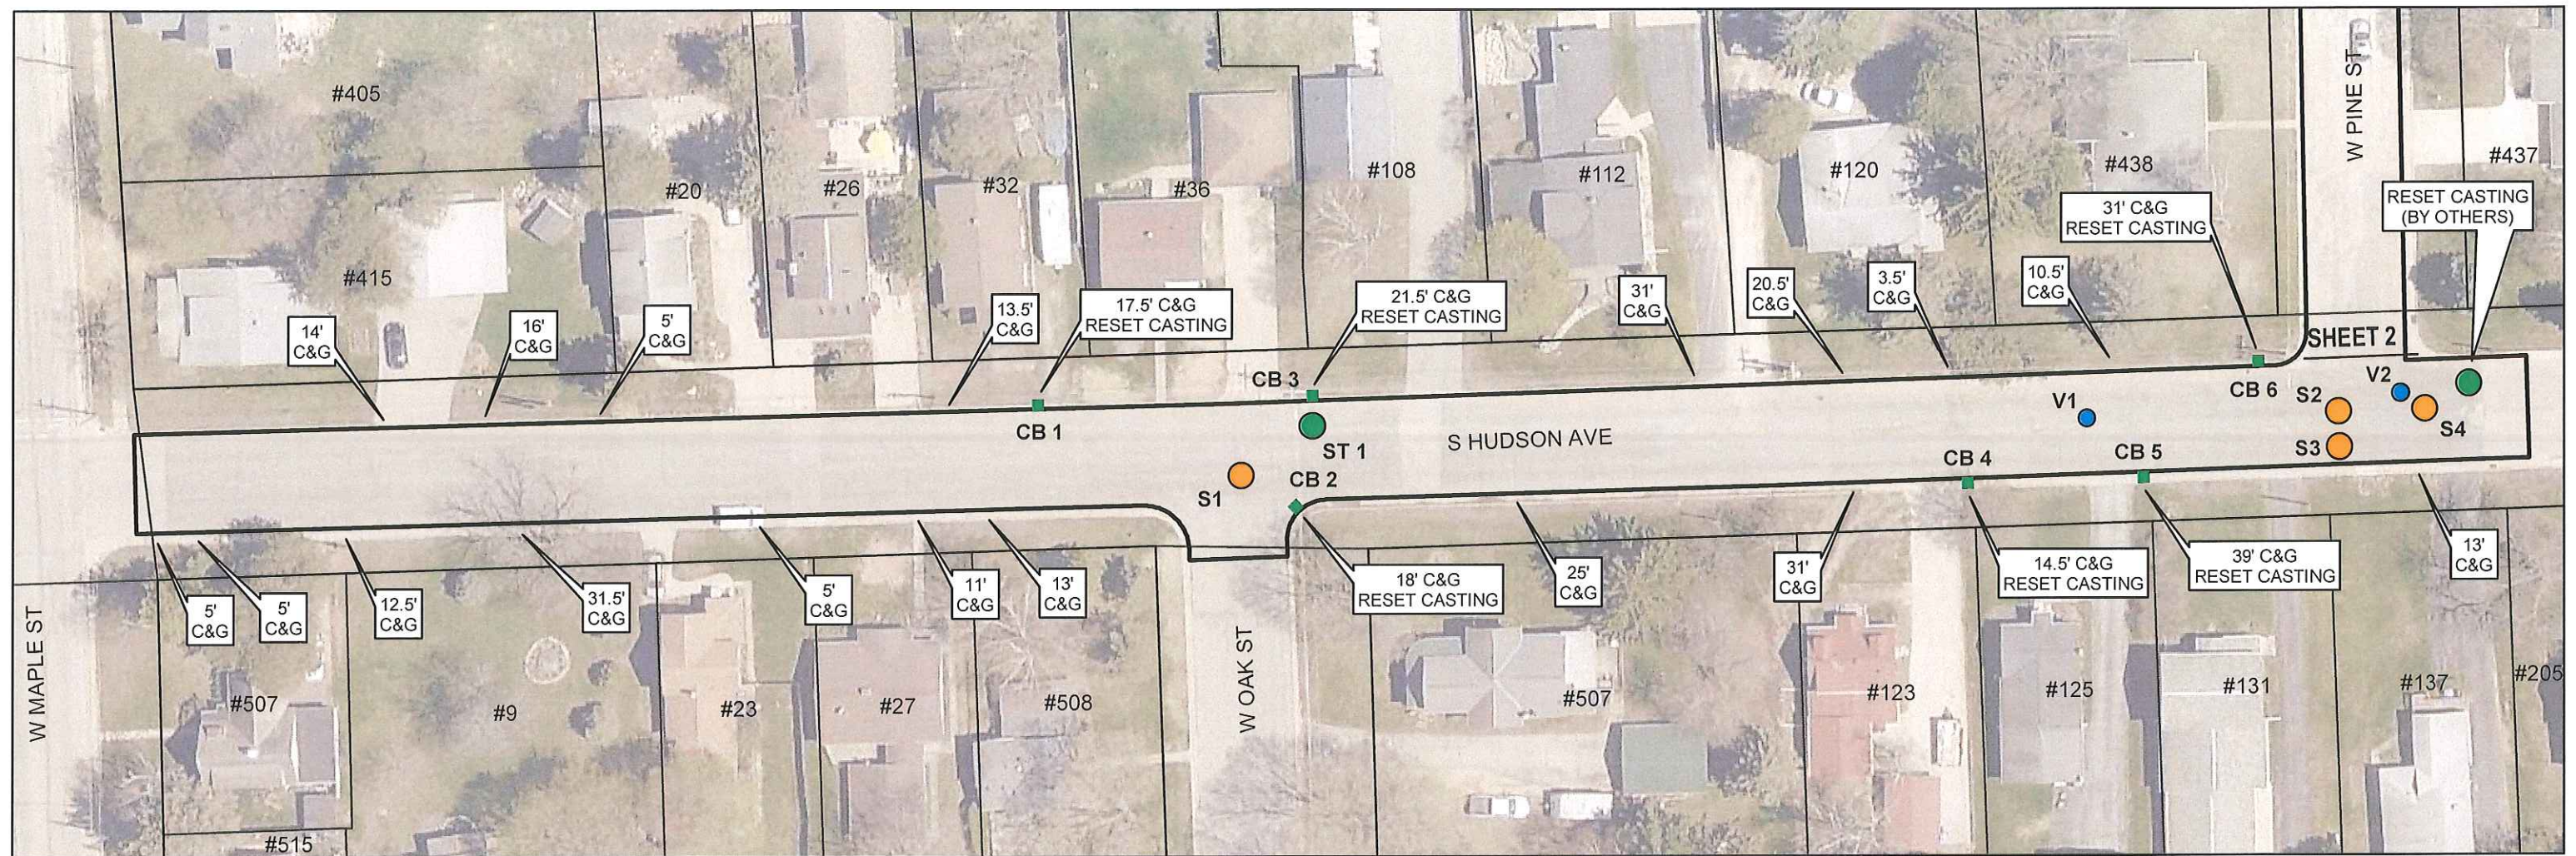

### DETAIL

#### REPLACE MANHOLE CASTING & RINGS

NO SCALE

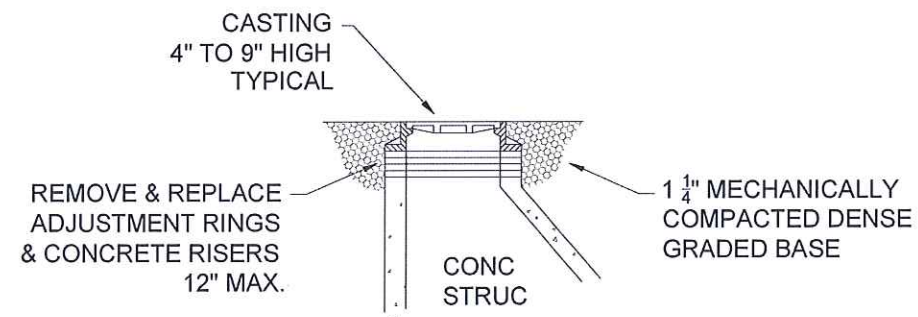


NOTE: ALL MATERIALS  
(CASTING, RINGS, ETC...) PROVIDED BY CITY

### DETAIL

#### REPLACE VALVE STEM TOP

NO SCALE


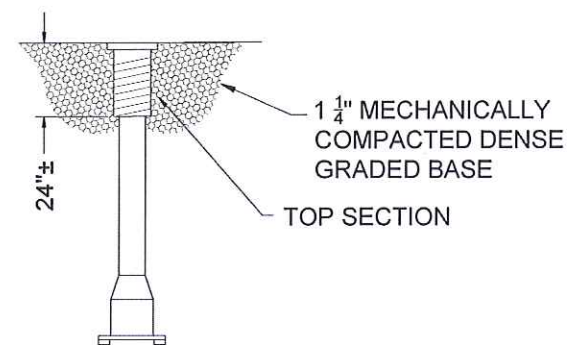


NOTE: ALL MATERIALS PROVIDED BY CITY

### DETAIL

#### CURB LAWN & ROAD BASE RESTORATION

NO SCALE





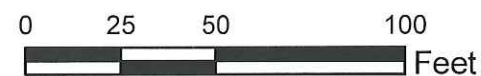
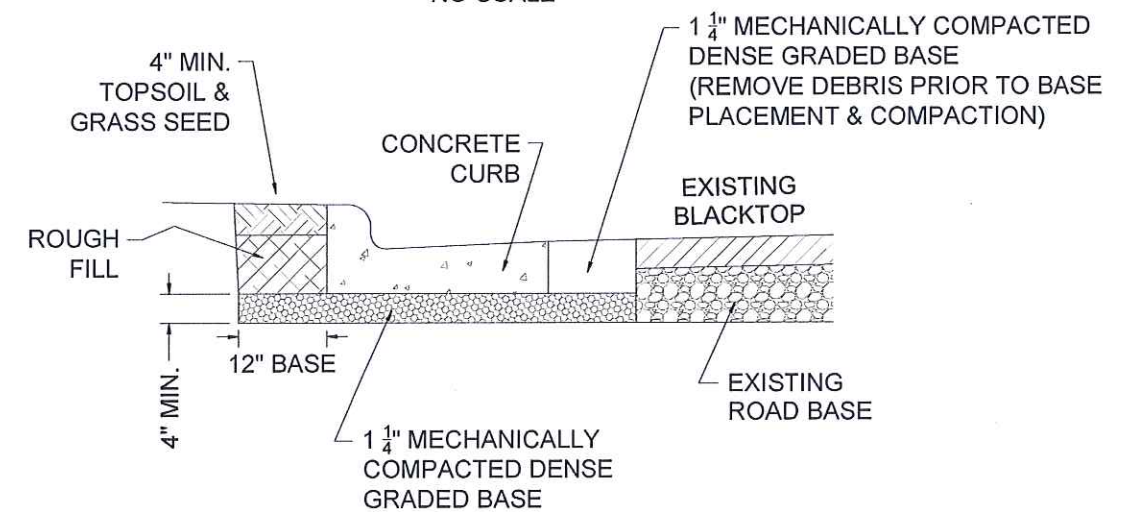


S HUDSON AVE



SHEET 1



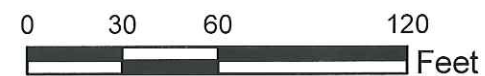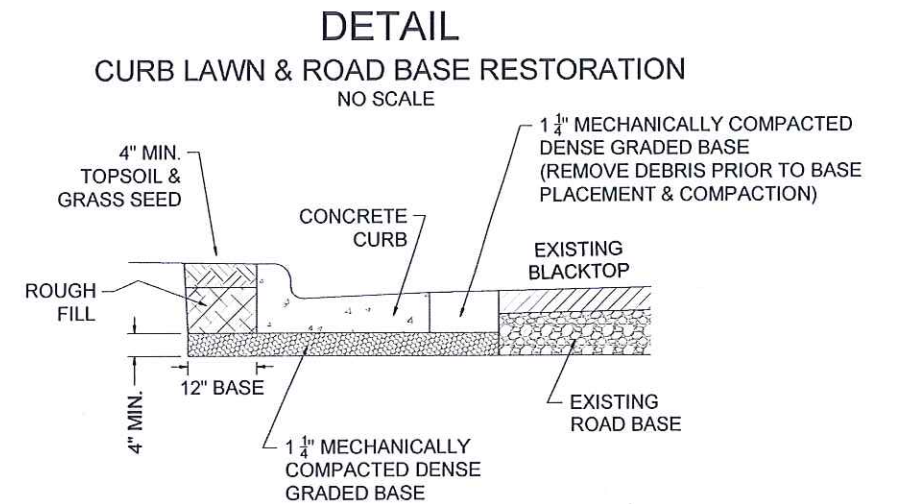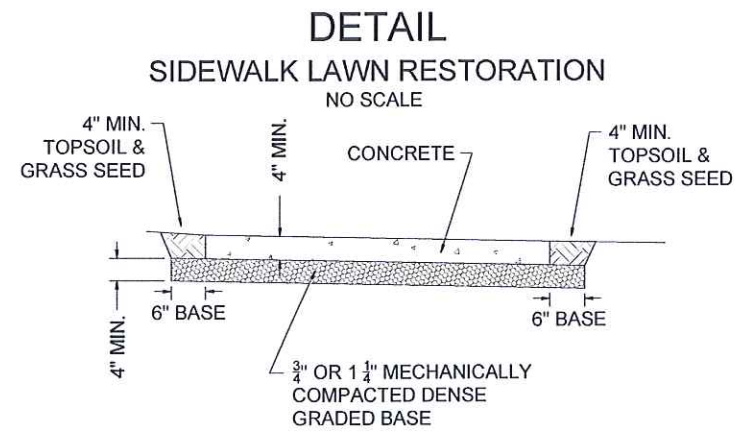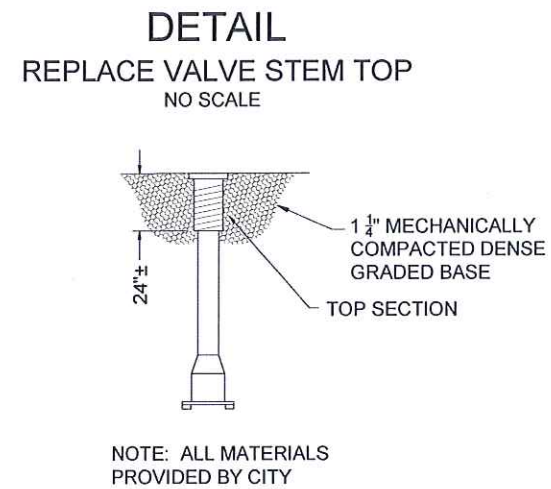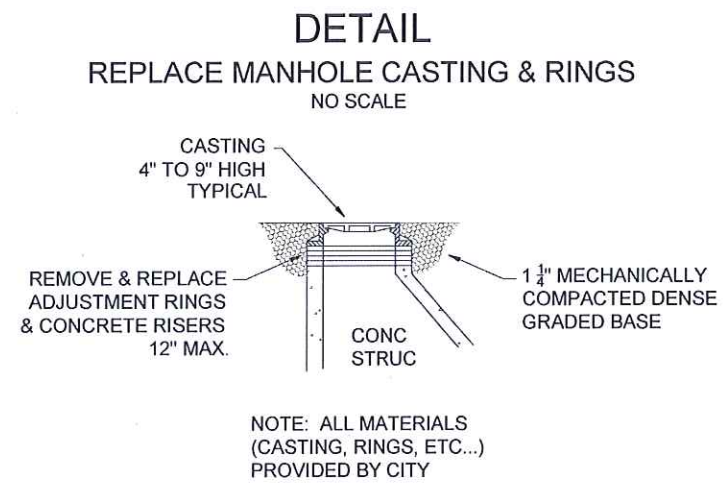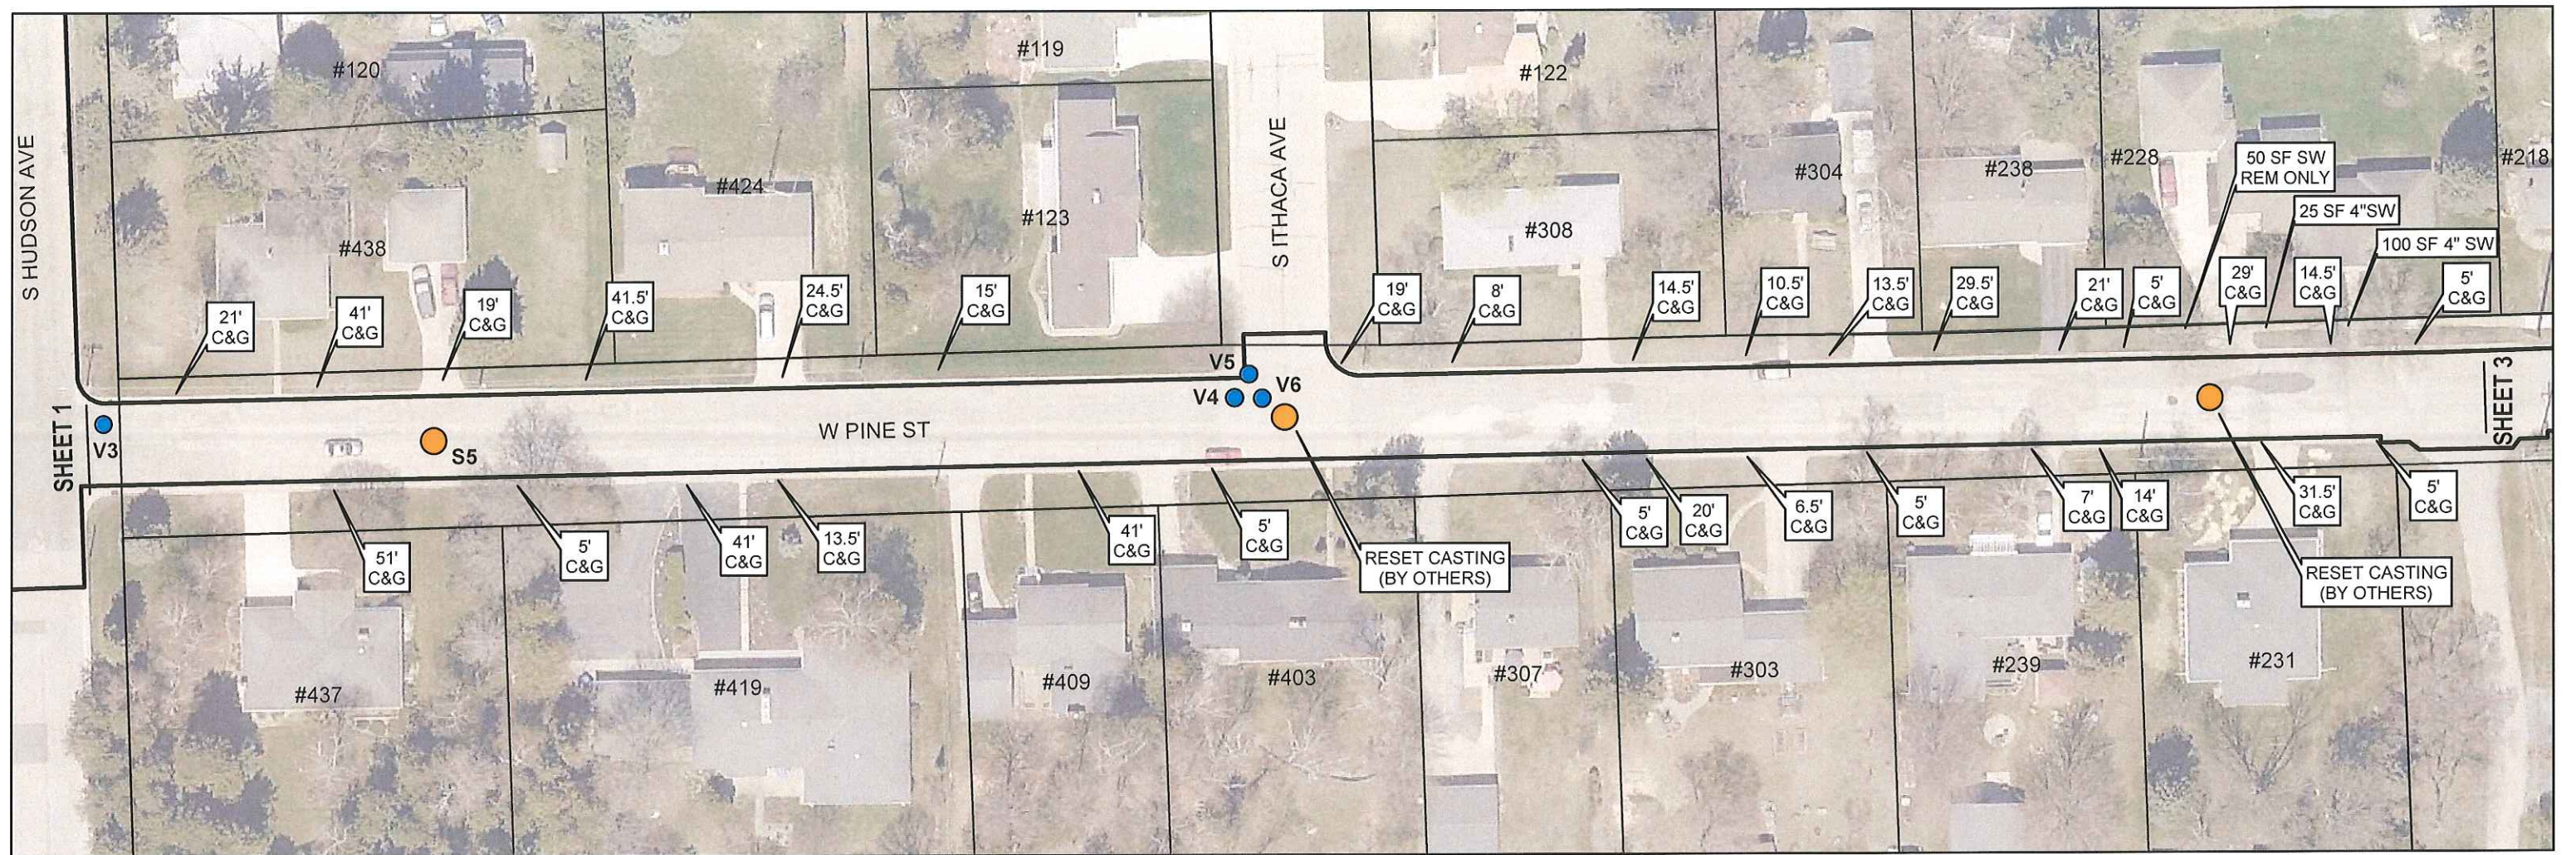


W PINE ST  
(WEST END)




SHEET 2




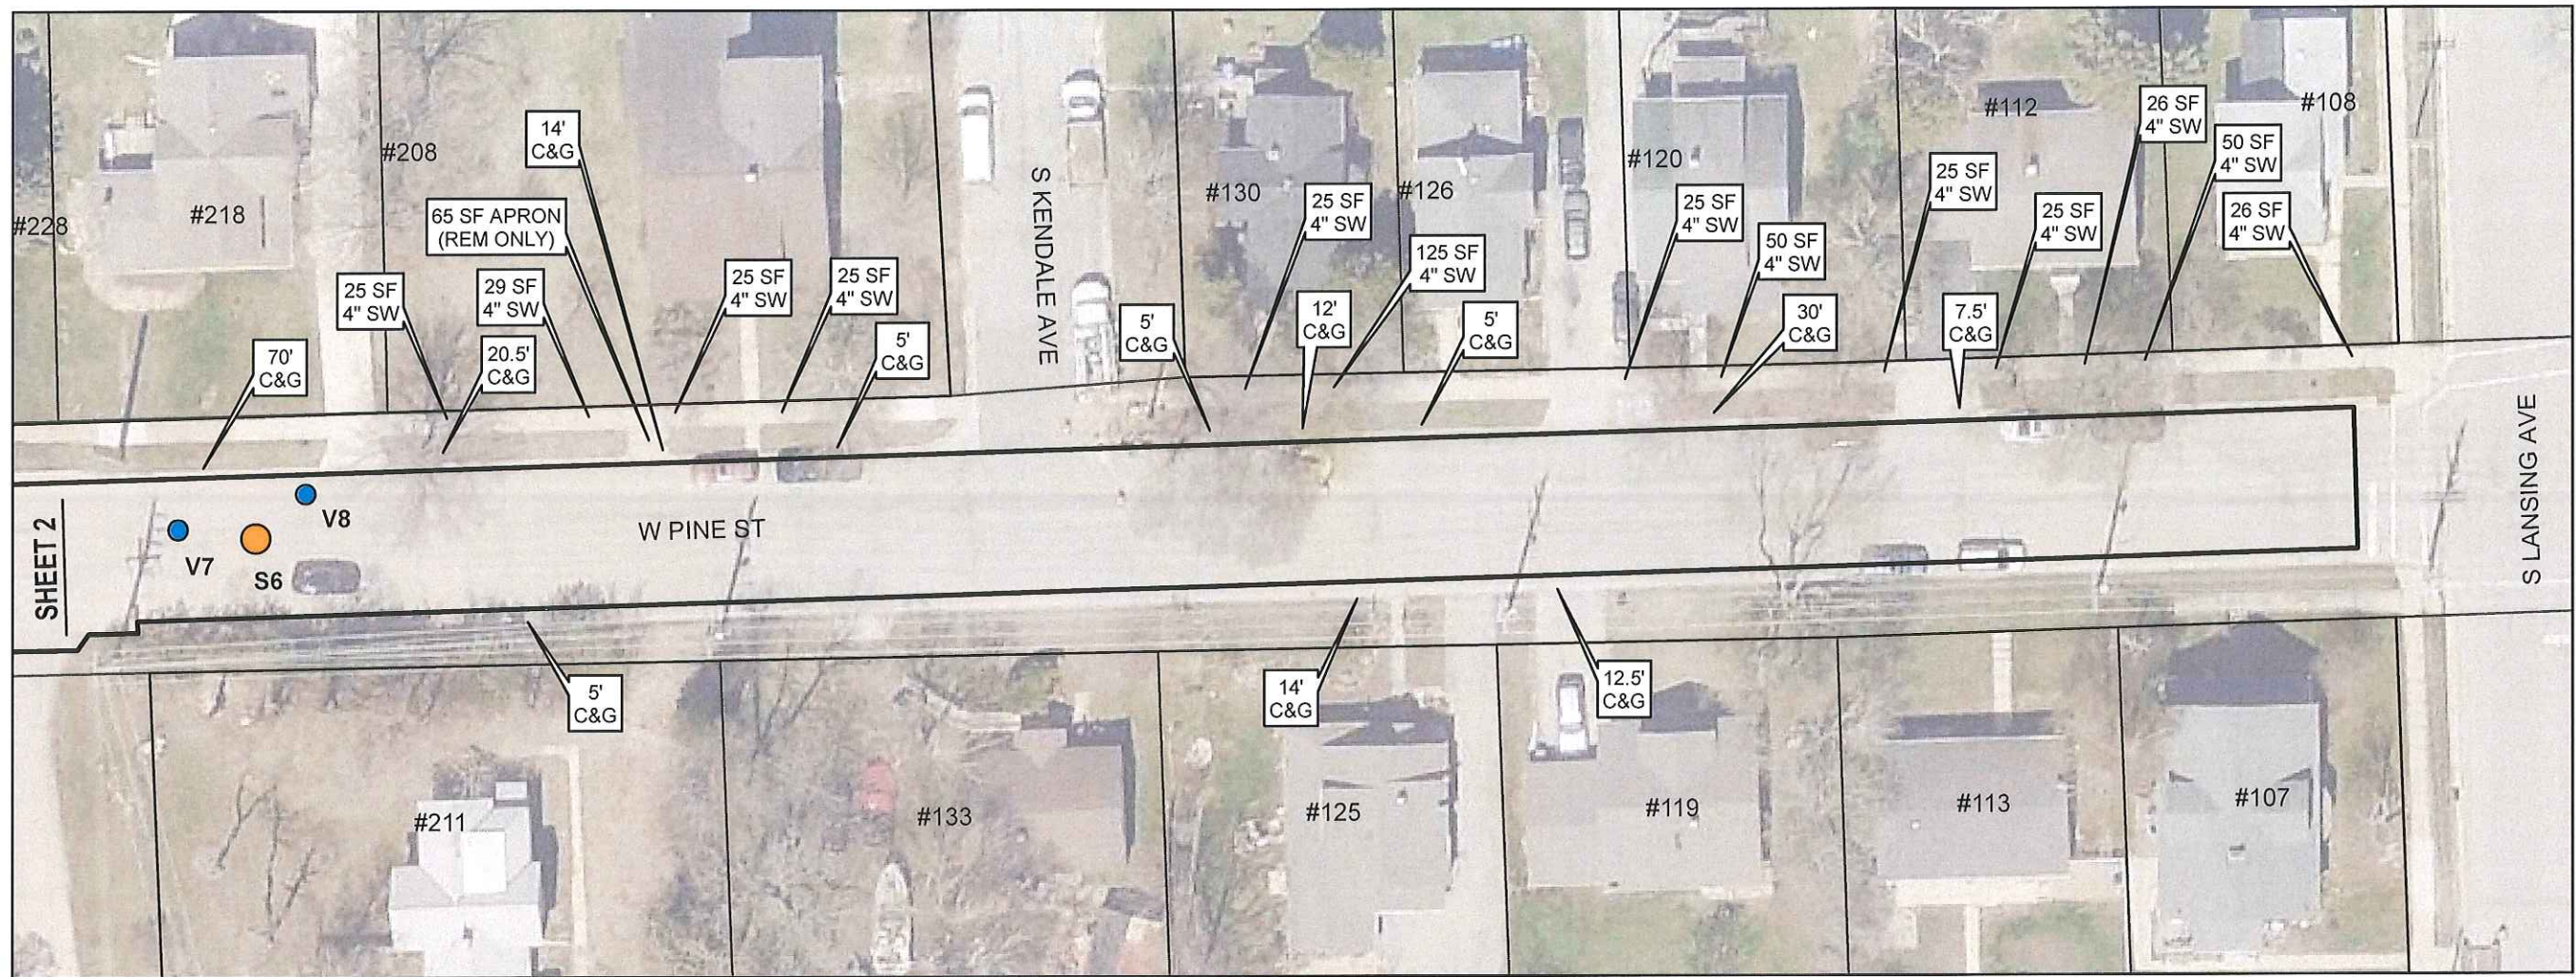


**DETAIL**  
REPLACE MANHOLE CASTING & RINGS  
NO SCALE

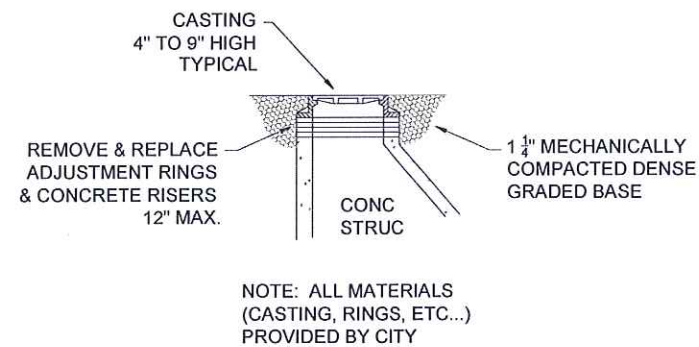


**DETAIL**  
REPLACE VALVE STEM TOP  
NO SCALE

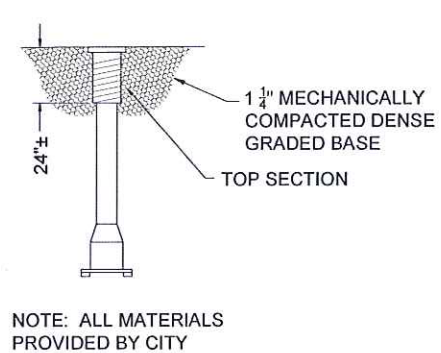

**DETAIL**  
SIDEWALK LAWN RESTORATION  
NO SCALE

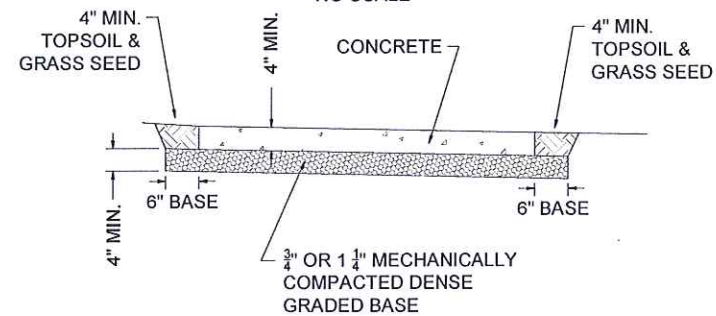


**DETAIL**  
CURB LAWN & ROAD BASE RESTORATION  
NO SCALE

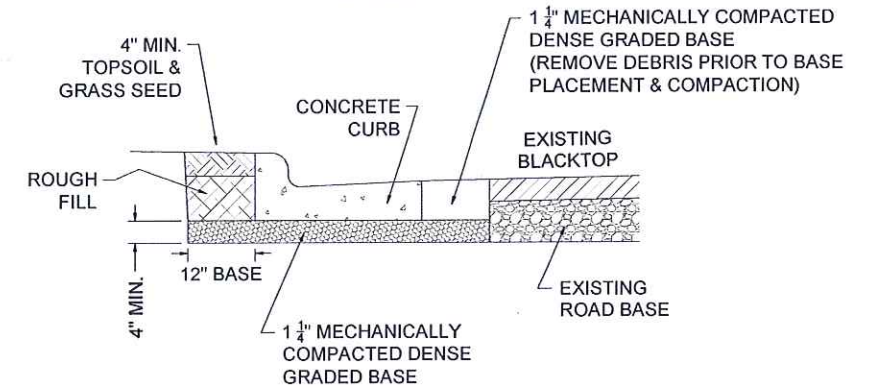


W PINE ST  
(EAST END)



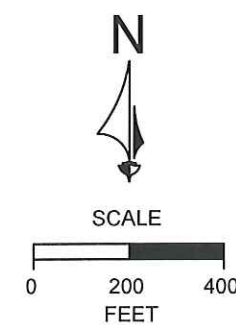


[illegible]

1 S RIDGEWAY DR (NORTH END)  
2 S RIDGEWAY DR (SOUTH END)  
3 E BINNACLE PL  
4 S RIDGEWAY AVE

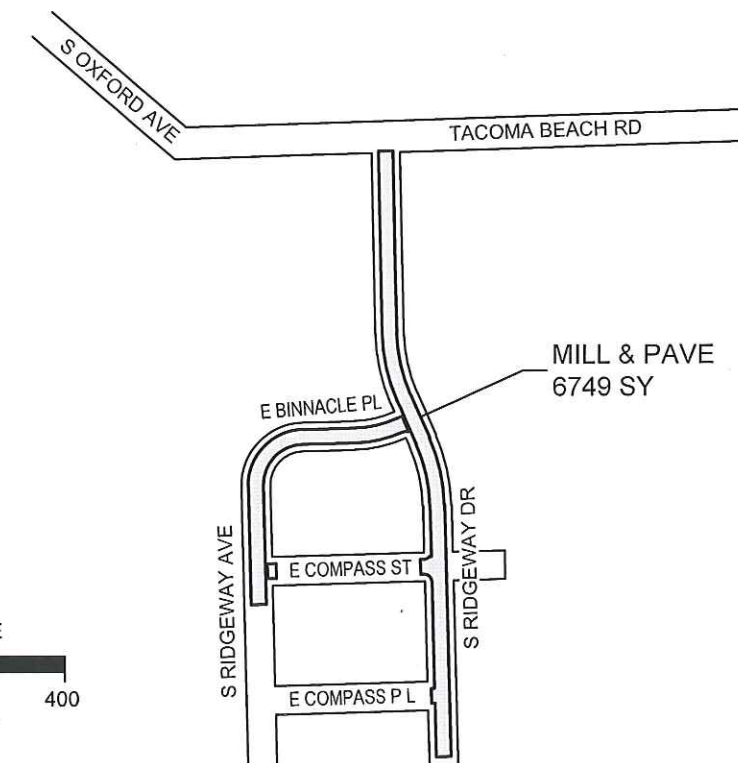
COVER  
SHEET



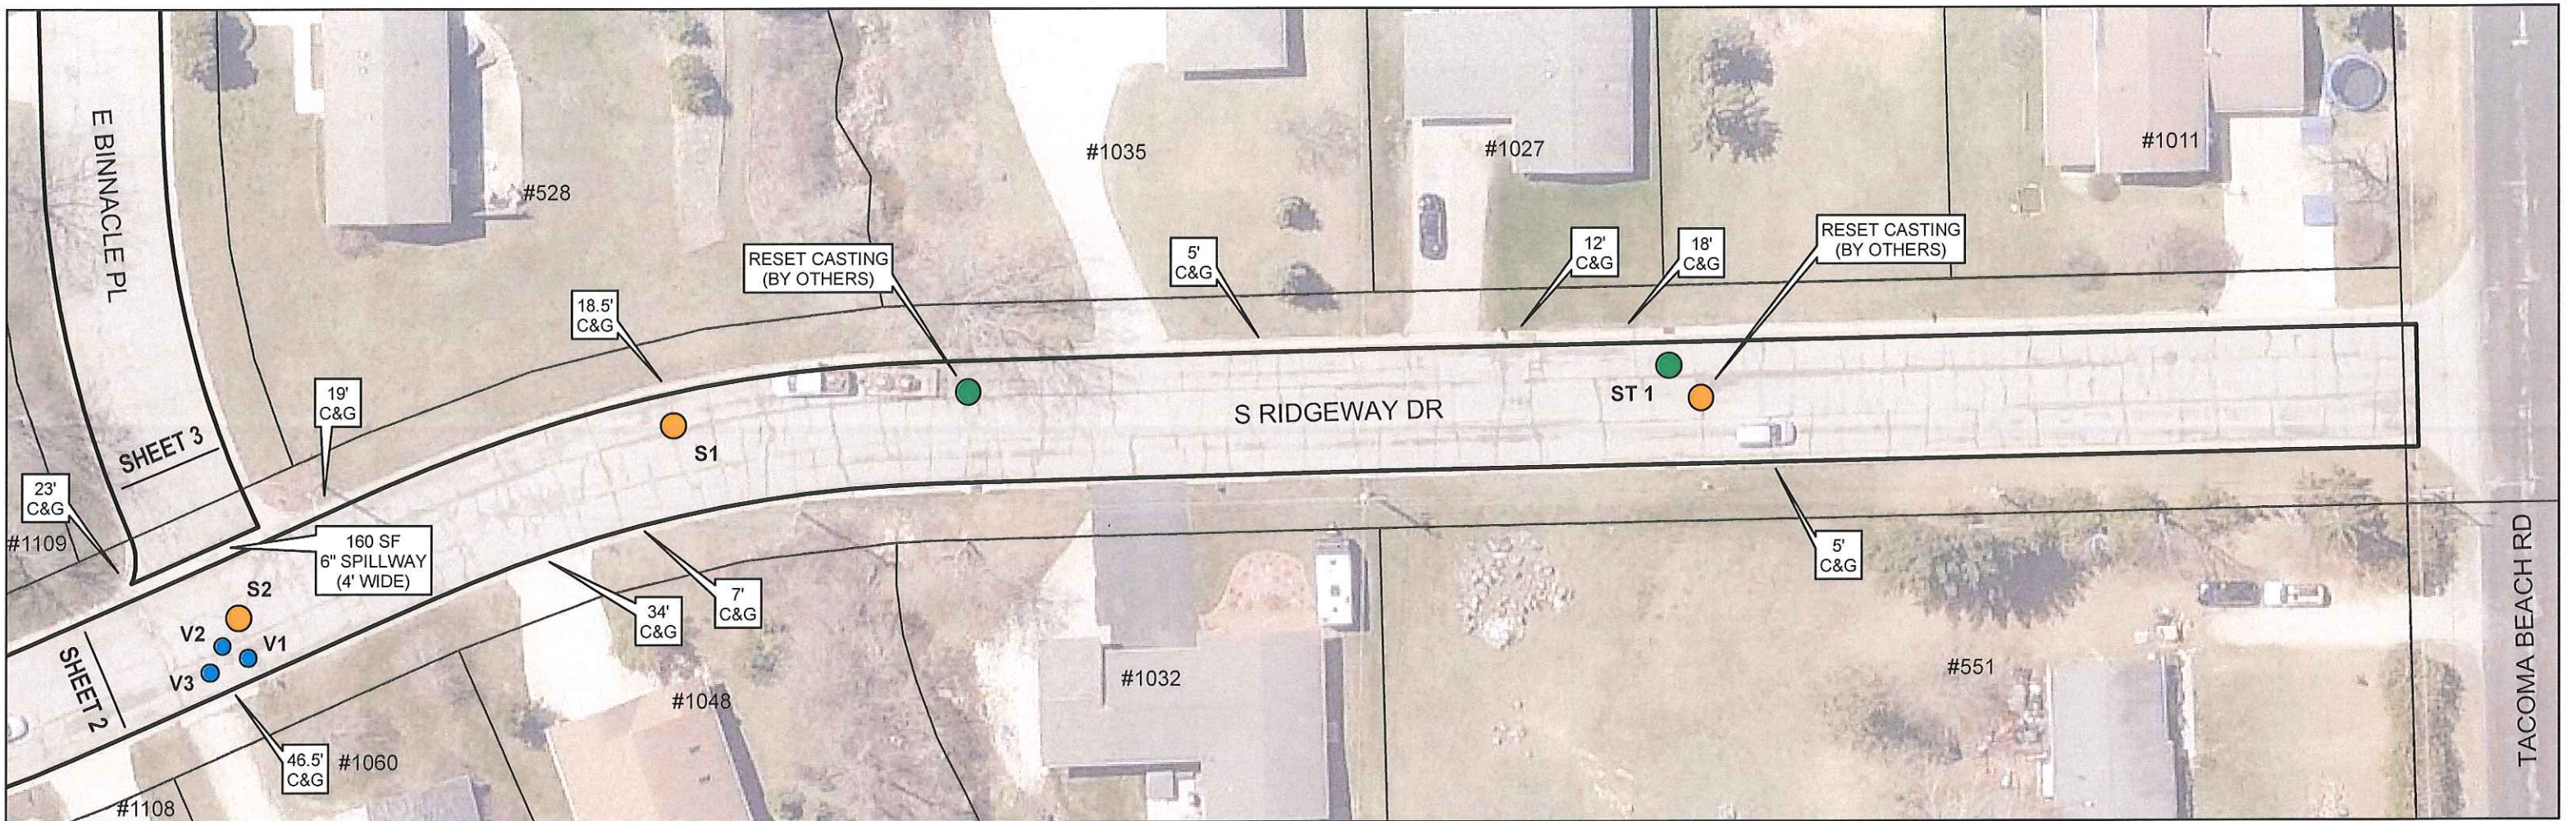


### DETAIL

REPLACE MANHOLE CASTING & RINGS  
NO SCALE

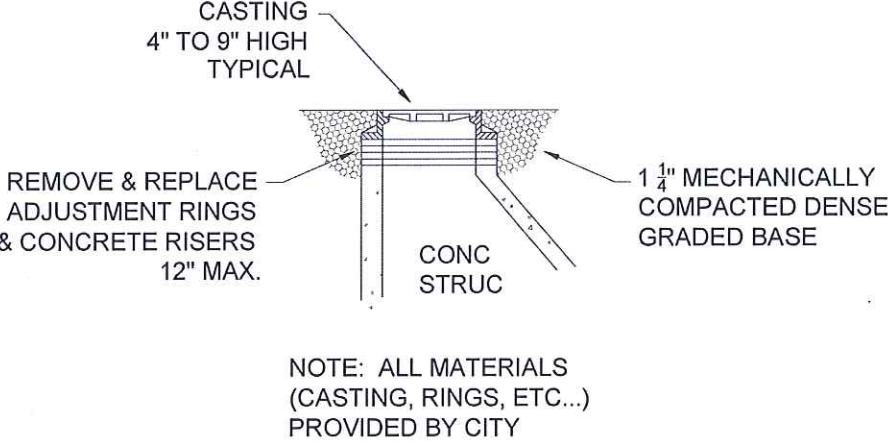



### DETAIL

REPLACE VALVE STEM TOP  
NO SCALE

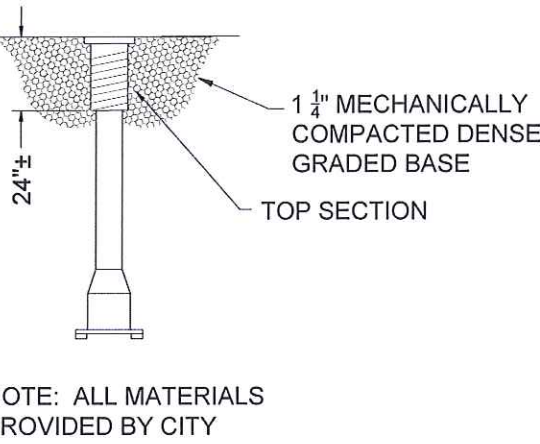

### DETAIL


CURB LAWN & ROAD BASE RESTORATION  
NO SCALE

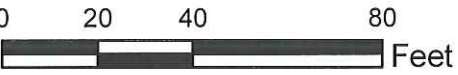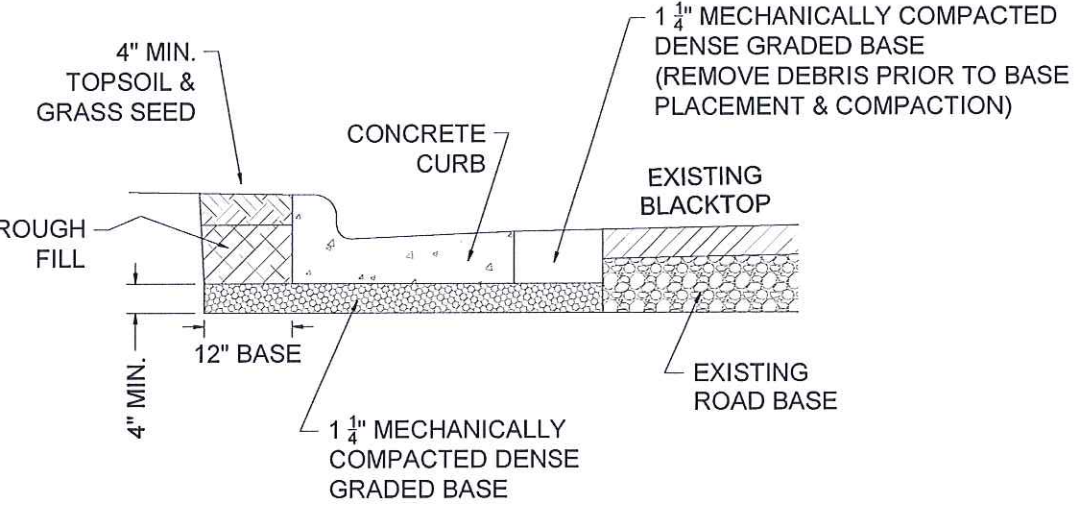


S RIDGEWAY DR (NORTH END)






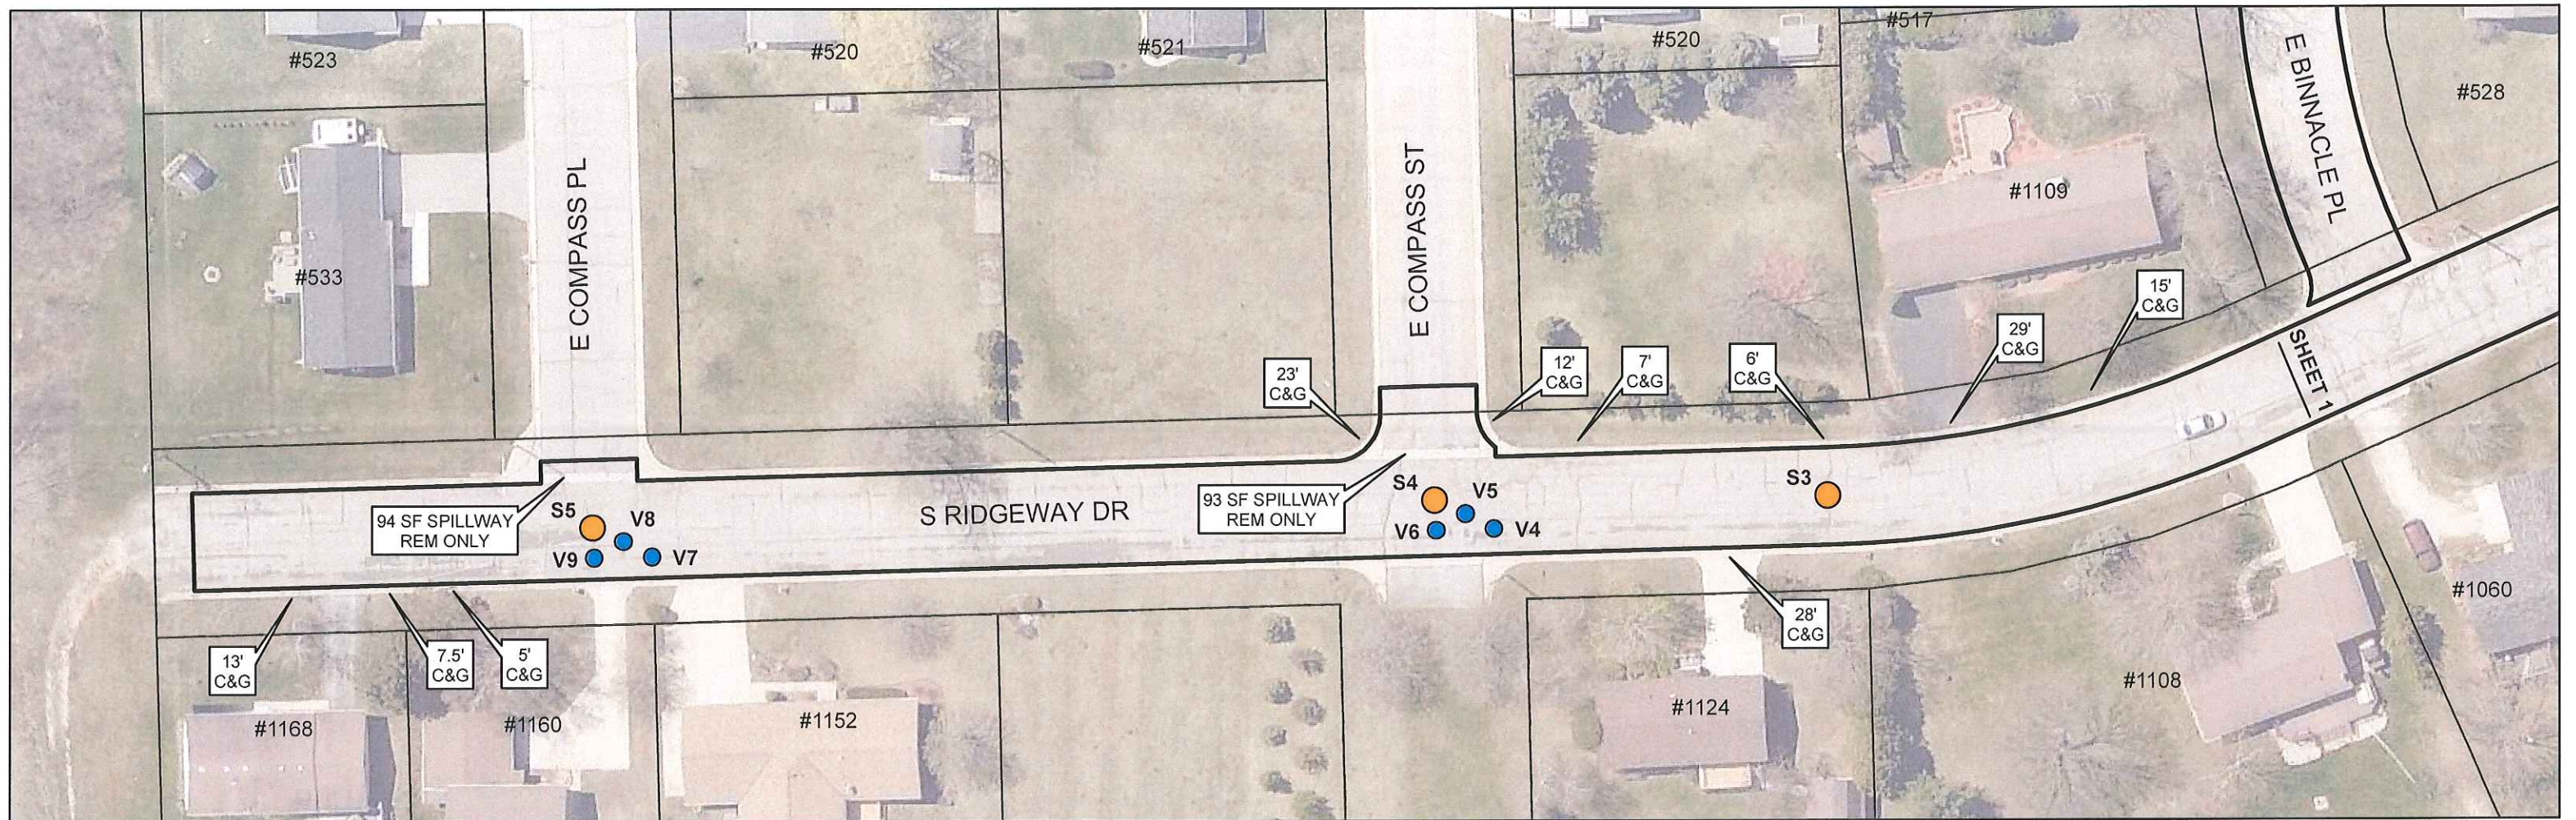



**DETAIL**  
 REPLACE MANHOLE CASTING & RINGS  
 NO SCALE

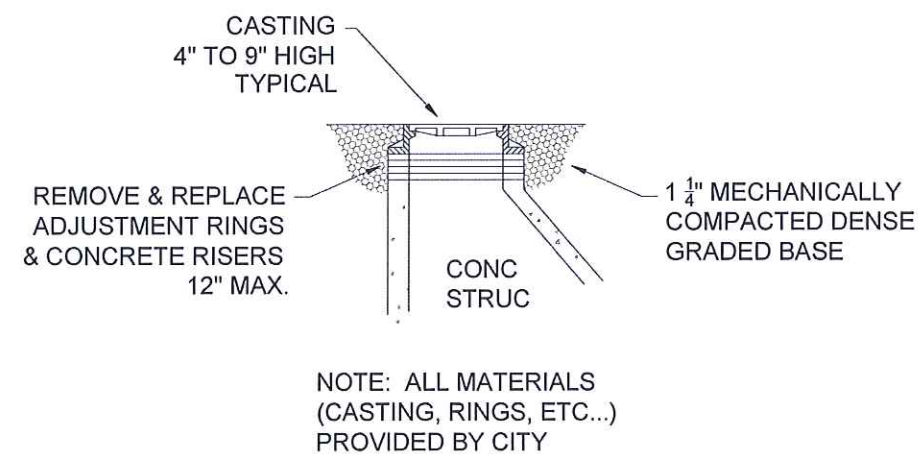

**DETAIL**  
 REPLACE VALVE STEM TOP  
 NO SCALE

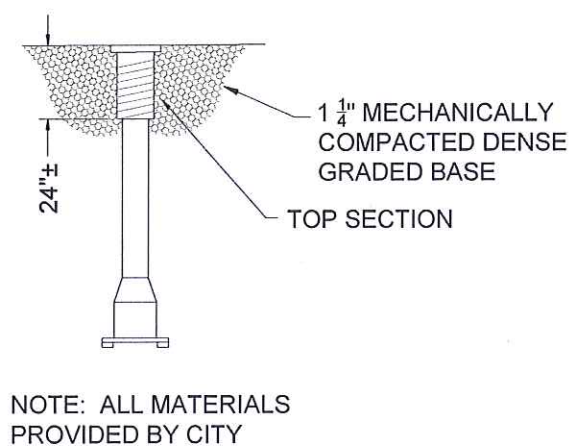


**DETAIL**  
 CURB LAWN & ROAD BASE RESTORATION  
 NO SCALE

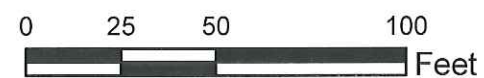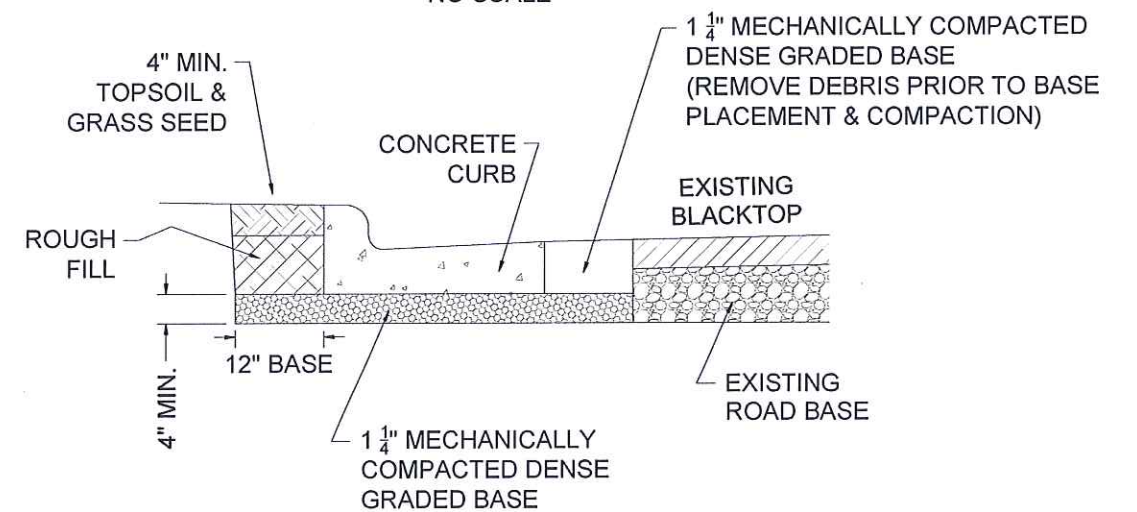

**S RIDGEWAY DR (SOUTH END)**






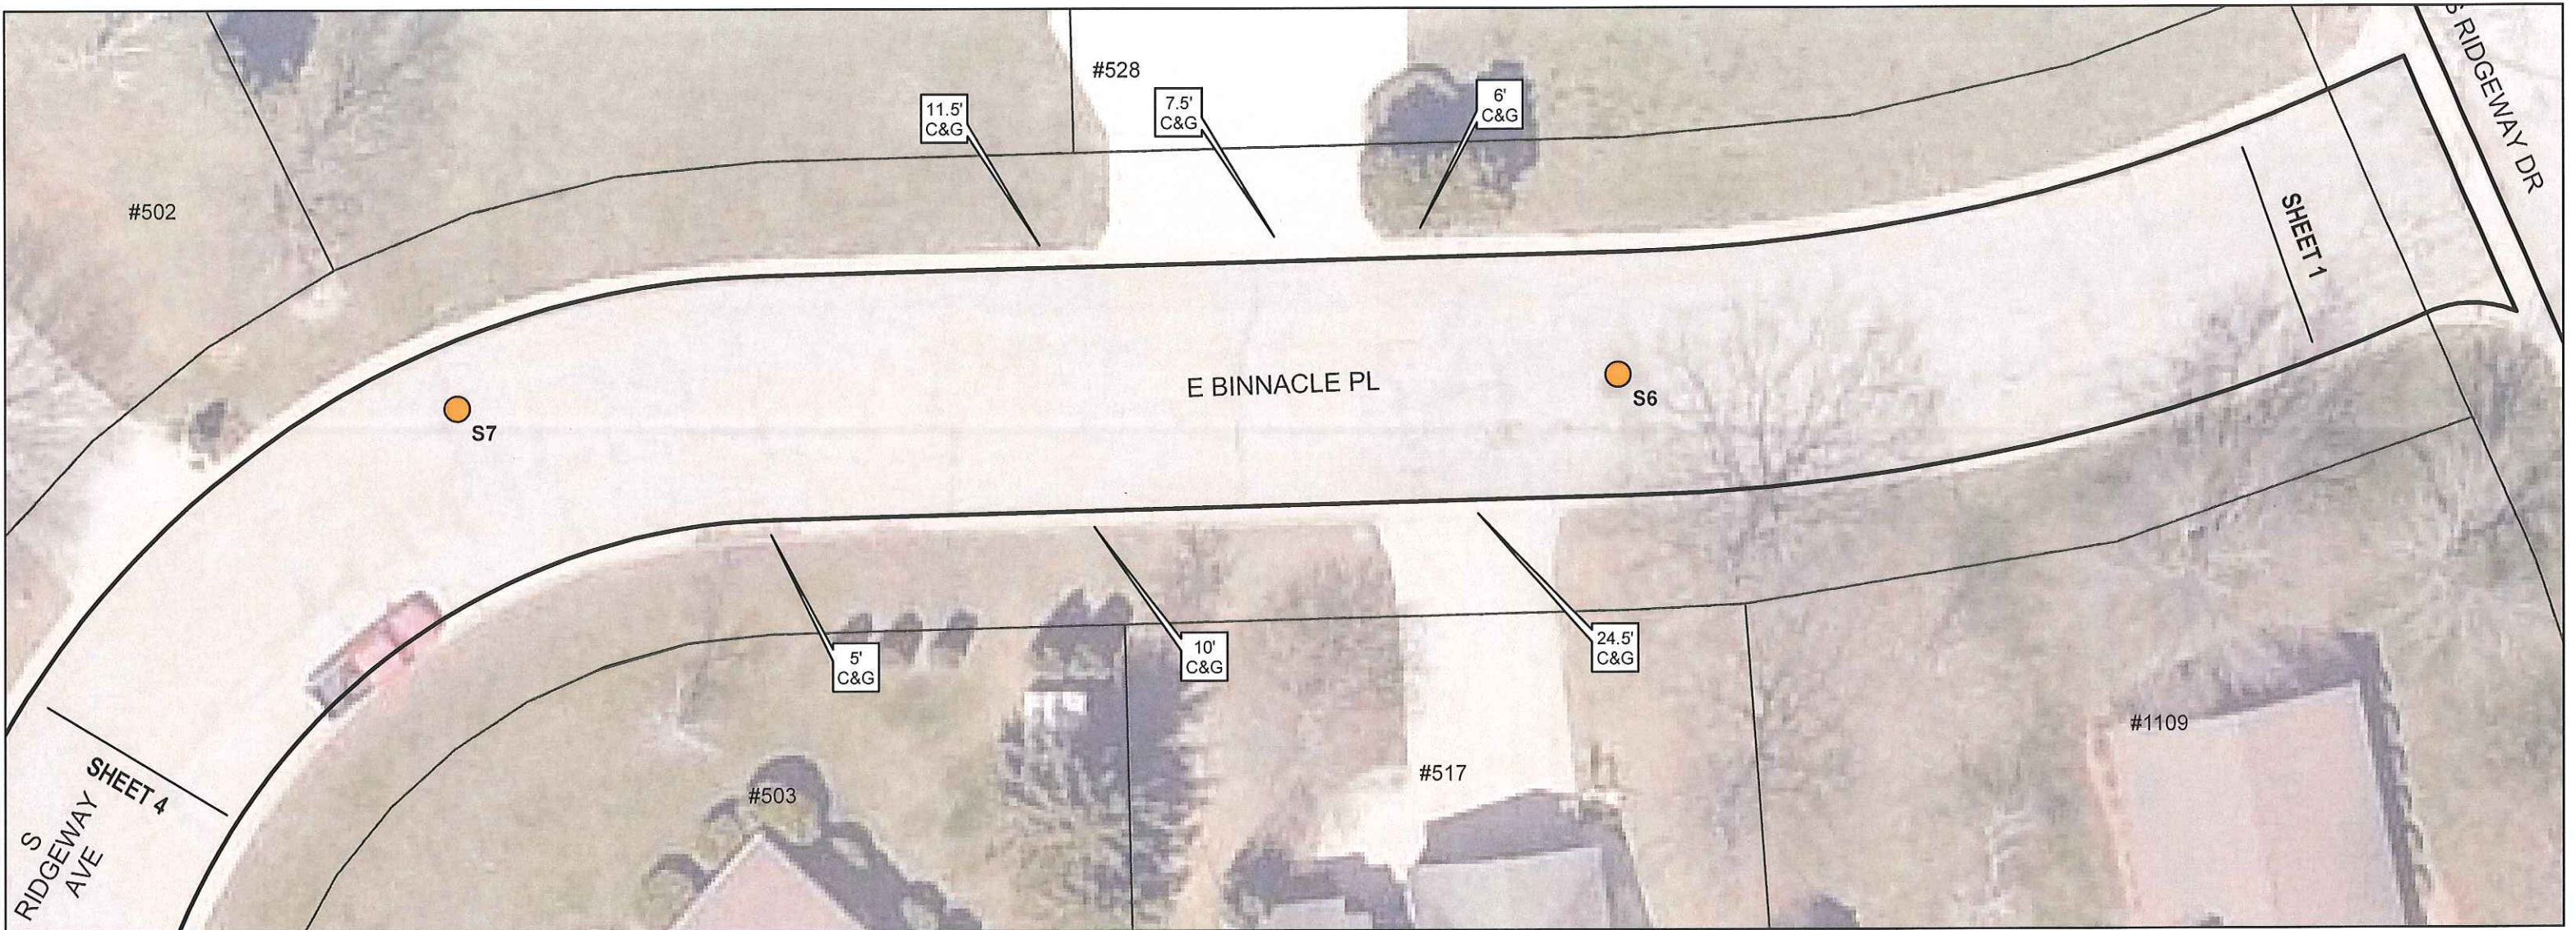

### DETAIL

#### REPLACE MANHOLE CASTING & RINGS

NO SCALE

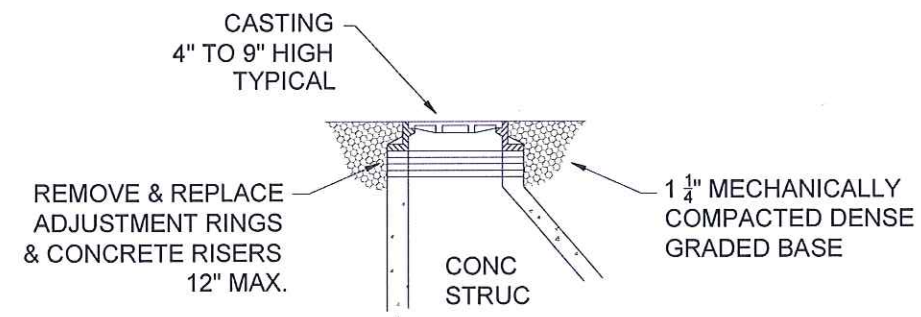


NOTE: ALL MATERIALS  
(CASTING, RINGS, ETC...) PROVIDED BY CITY

### DETAIL

#### REPLACE VALVE STEM TOP

NO SCALE

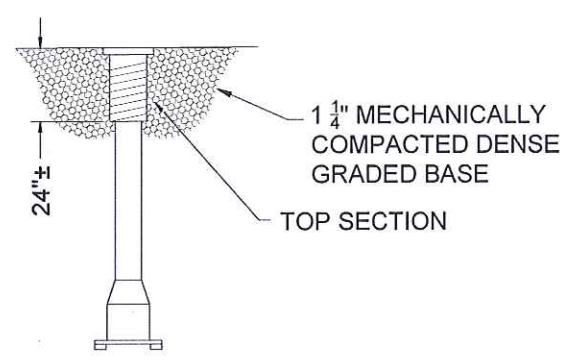


NOTE: ALL MATERIALS PROVIDED BY CITY

### DETAIL

#### CURB LAWN & ROAD BASE RESTORATION


NO SCALE

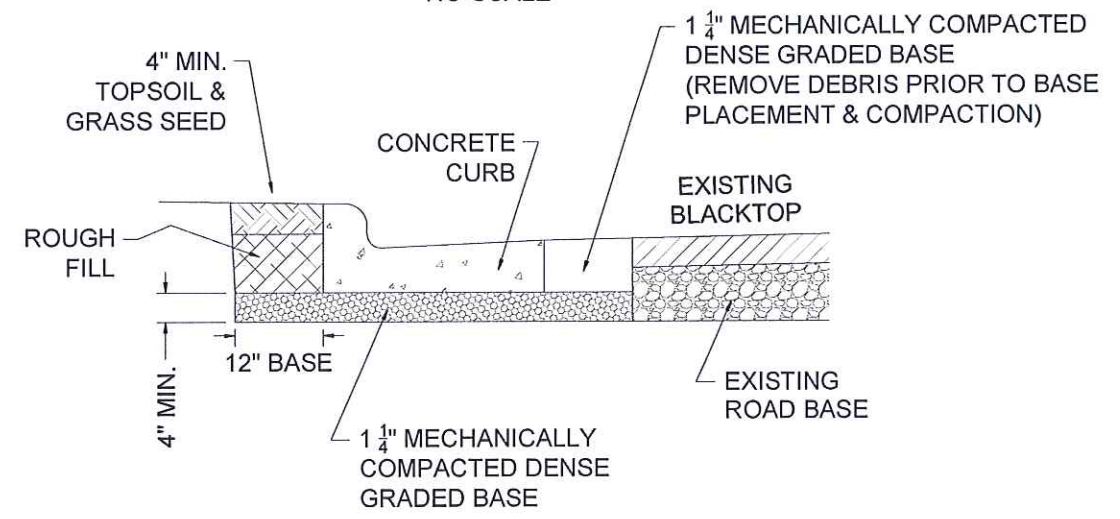

E BINNACLE PL






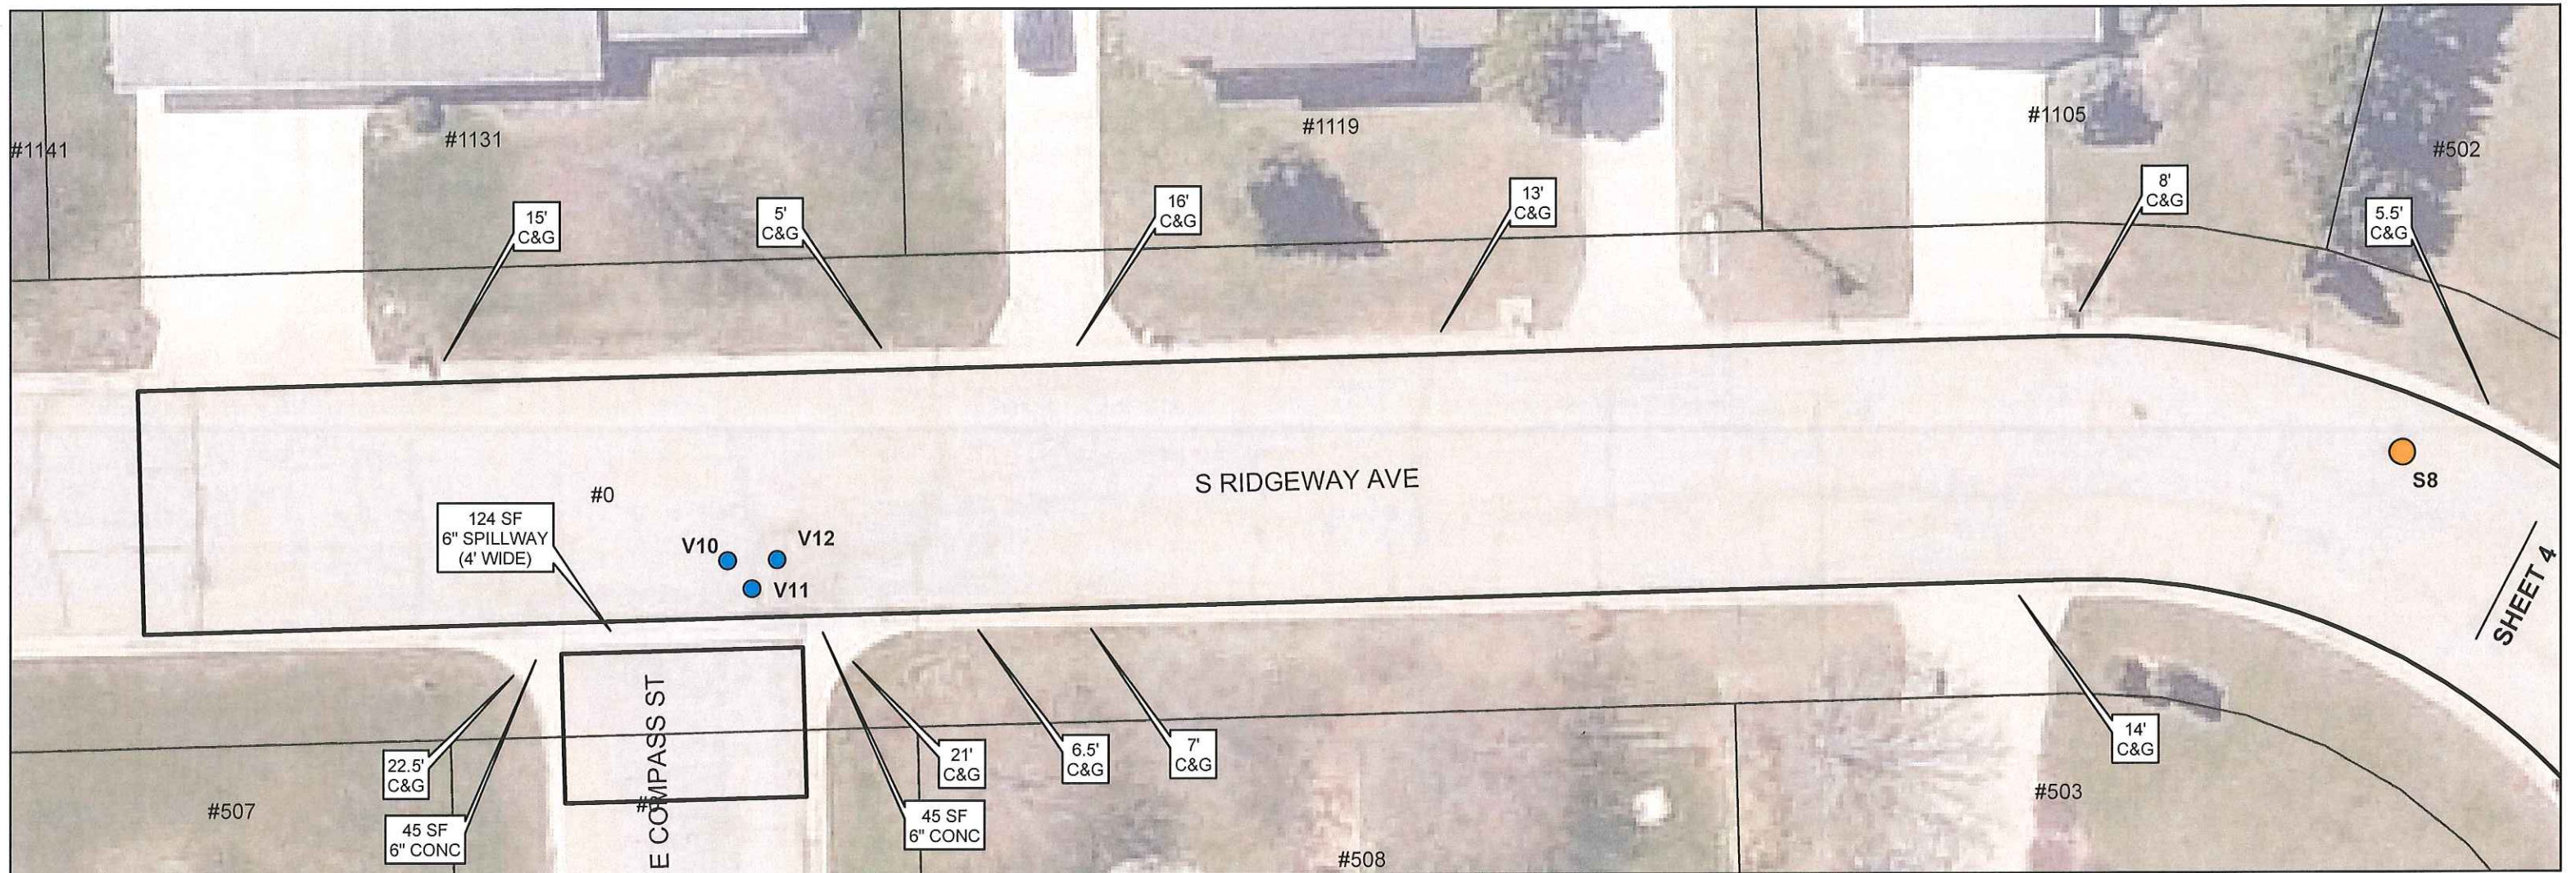

SHEET 4


### DETAIL

REPLACE MANHOLE CASTING & RINGS  
NO SCALE

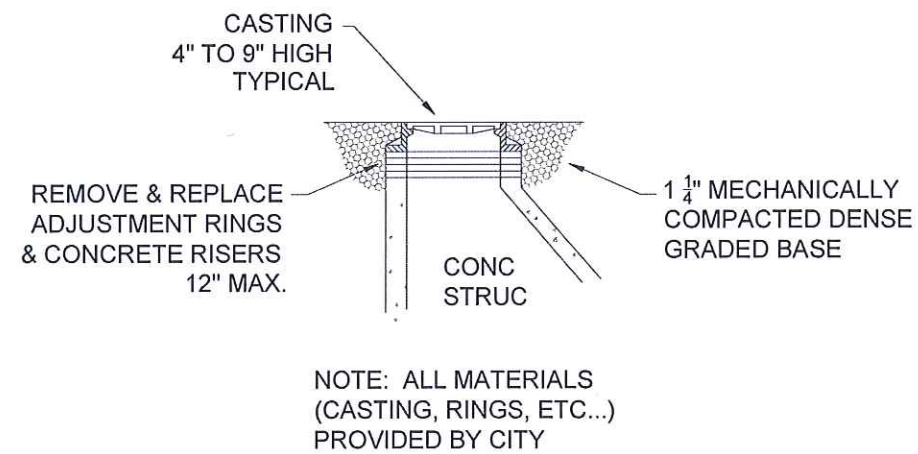


### DETAIL

REPLACE VALVE STEM TOP  
NO SCALE

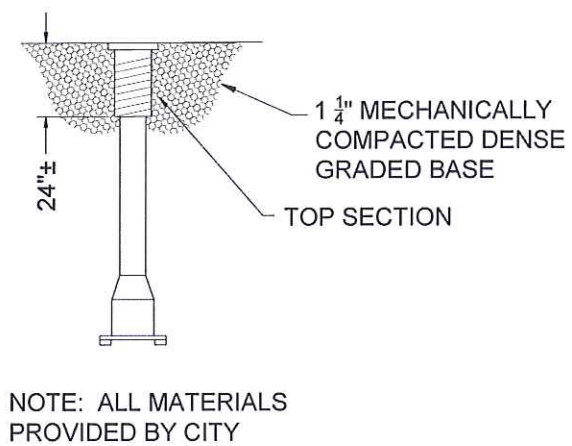

### DETAIL

CURB LAWN & ROAD BASE RESTORATION  
NO SCALE


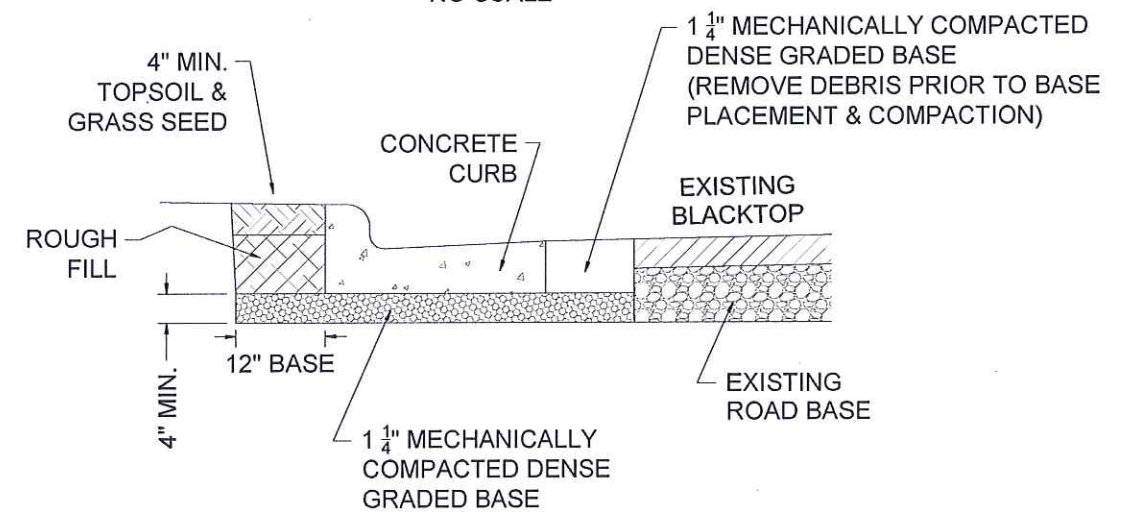


S RIDGEWAY AVE



SHEET 4




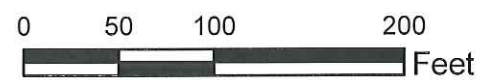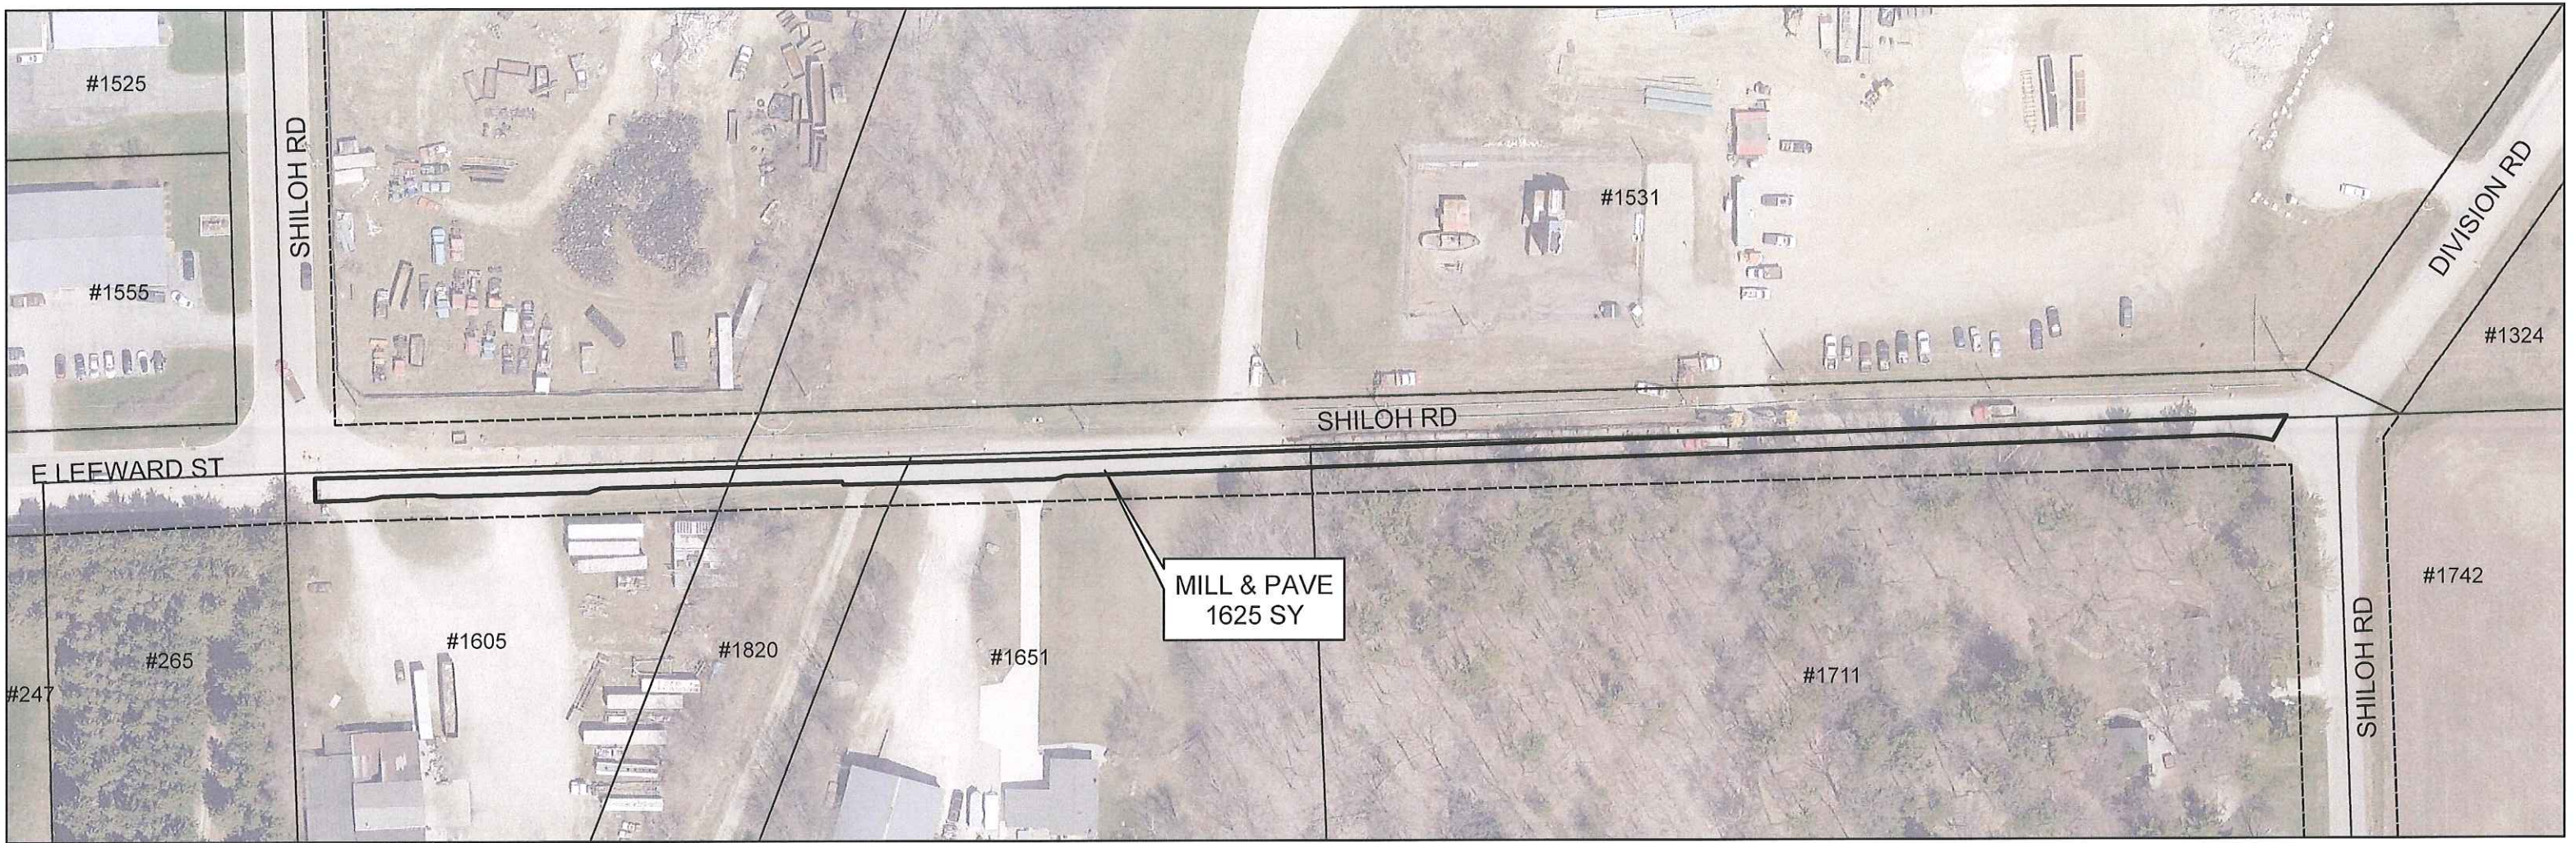

SHILOH RD  
(E LEEWARD ST TO DIVISION RD)






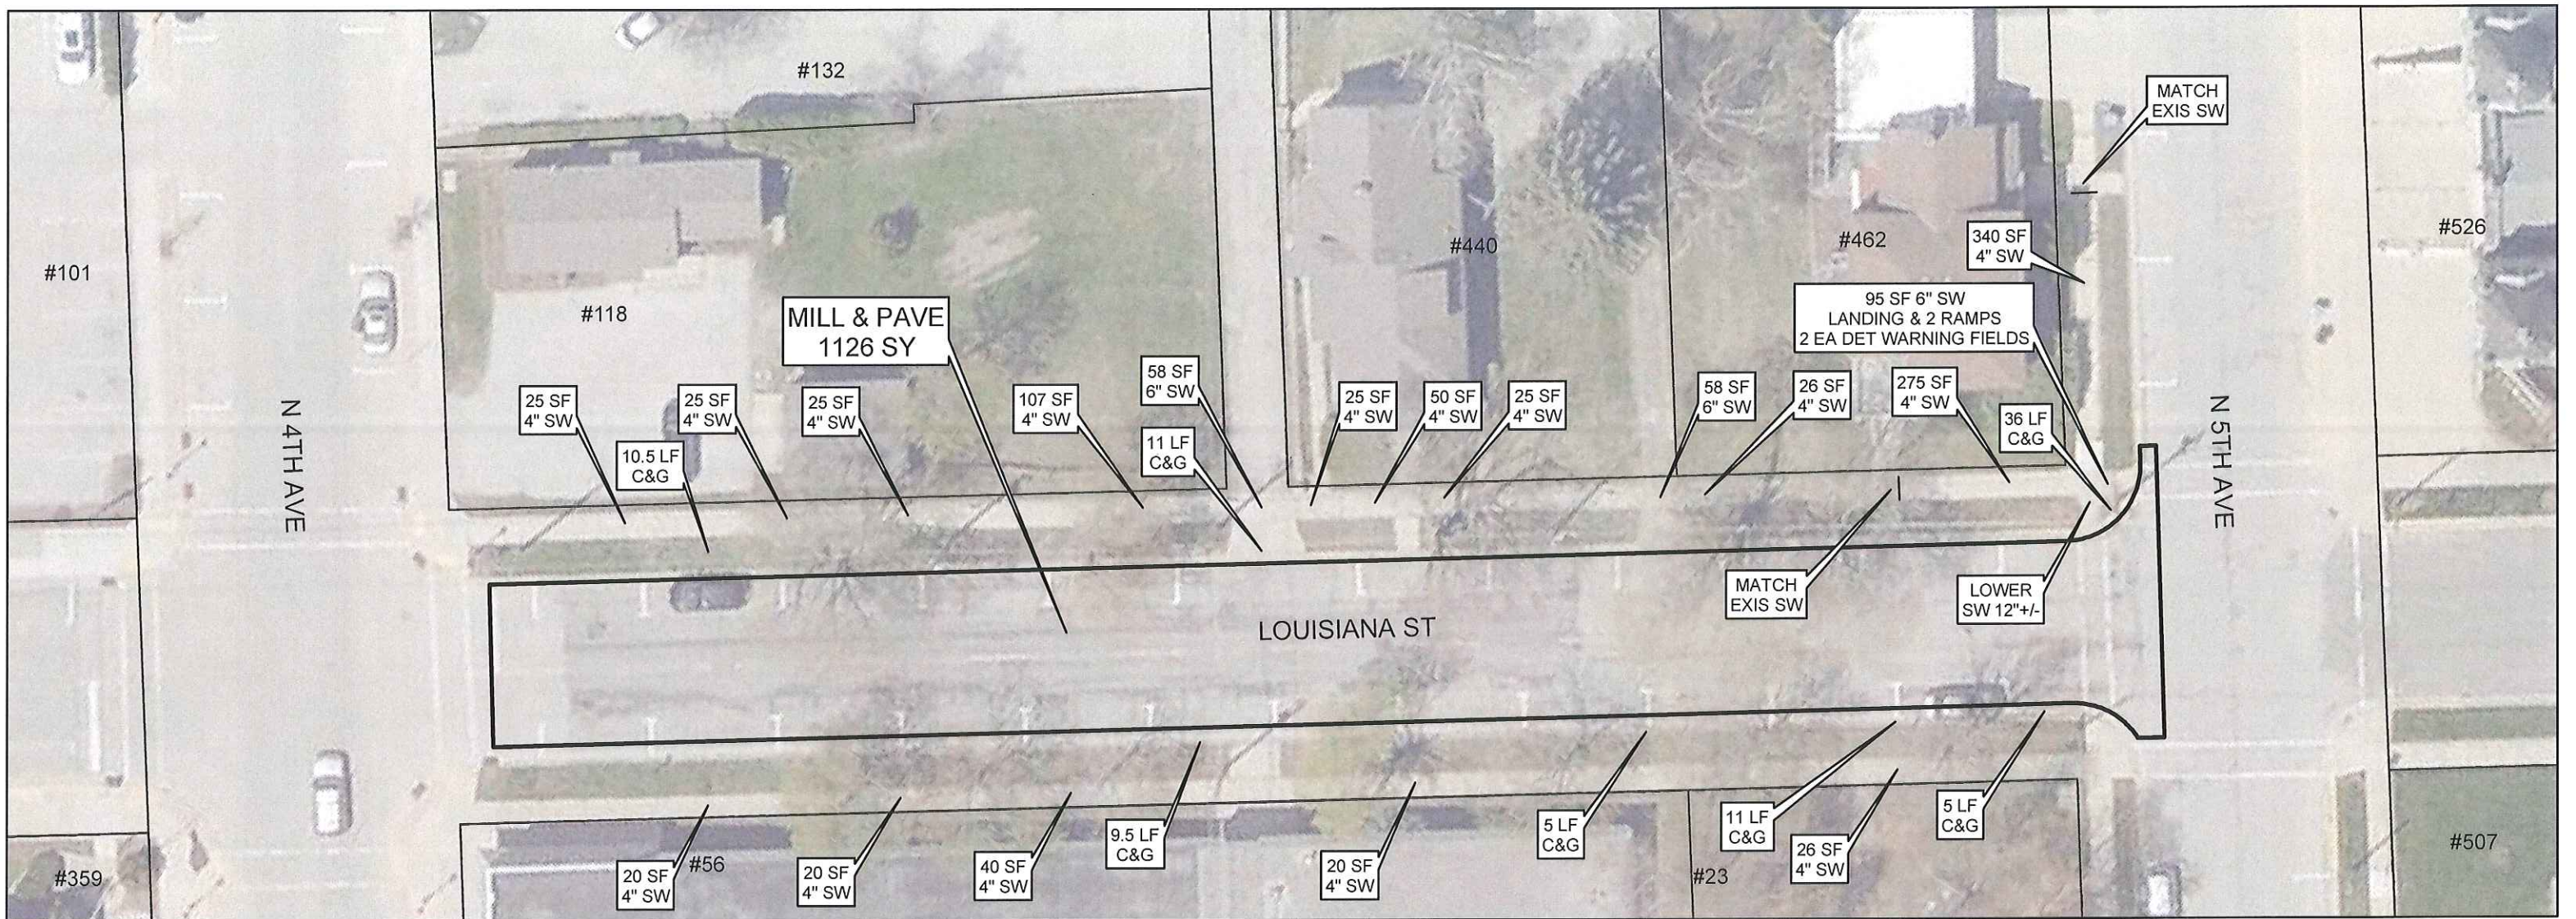



## DETAIL

### SIDEWALK LAWN RESTORATION NO SCALE

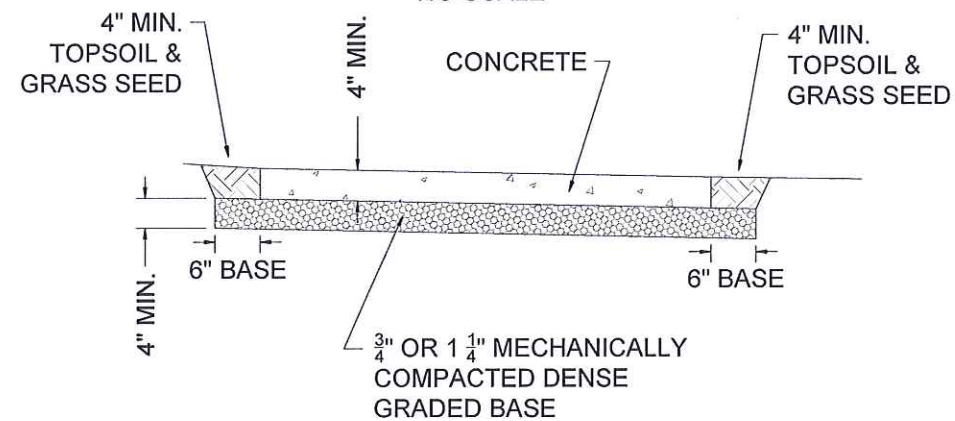

## DETAIL

### CURB LAWN & ROAD BASE RESTORATION NO SCALE


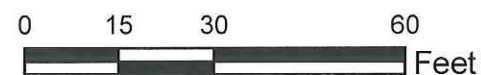
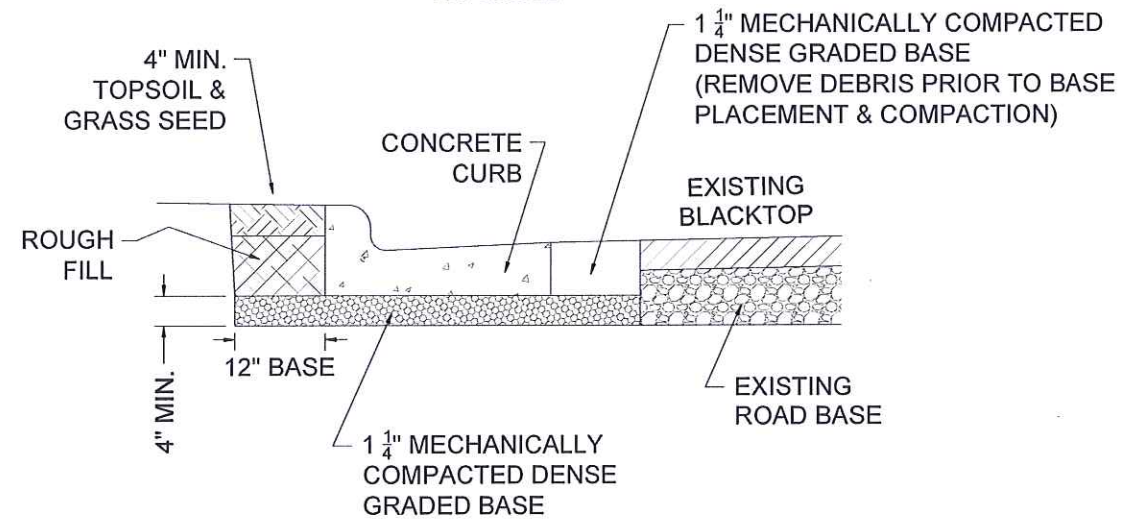


LOUISIANA ST  
N 4TH AVE TO N 5TH AVE






2020  
CITY OF STURGEON BAY  
LOUISIANA ST & N 10TH PL

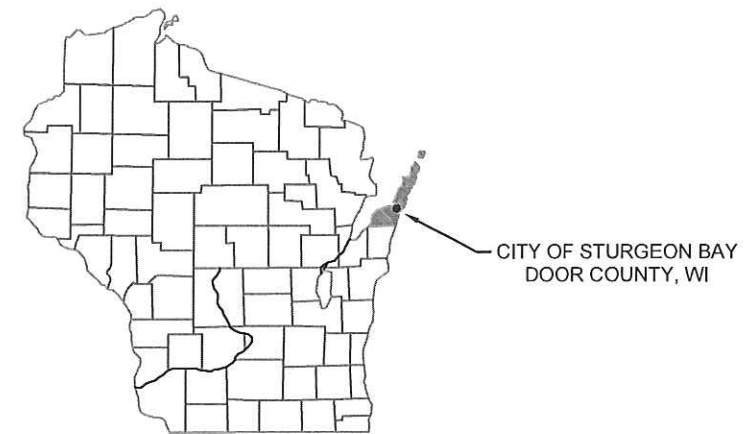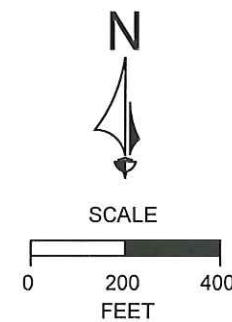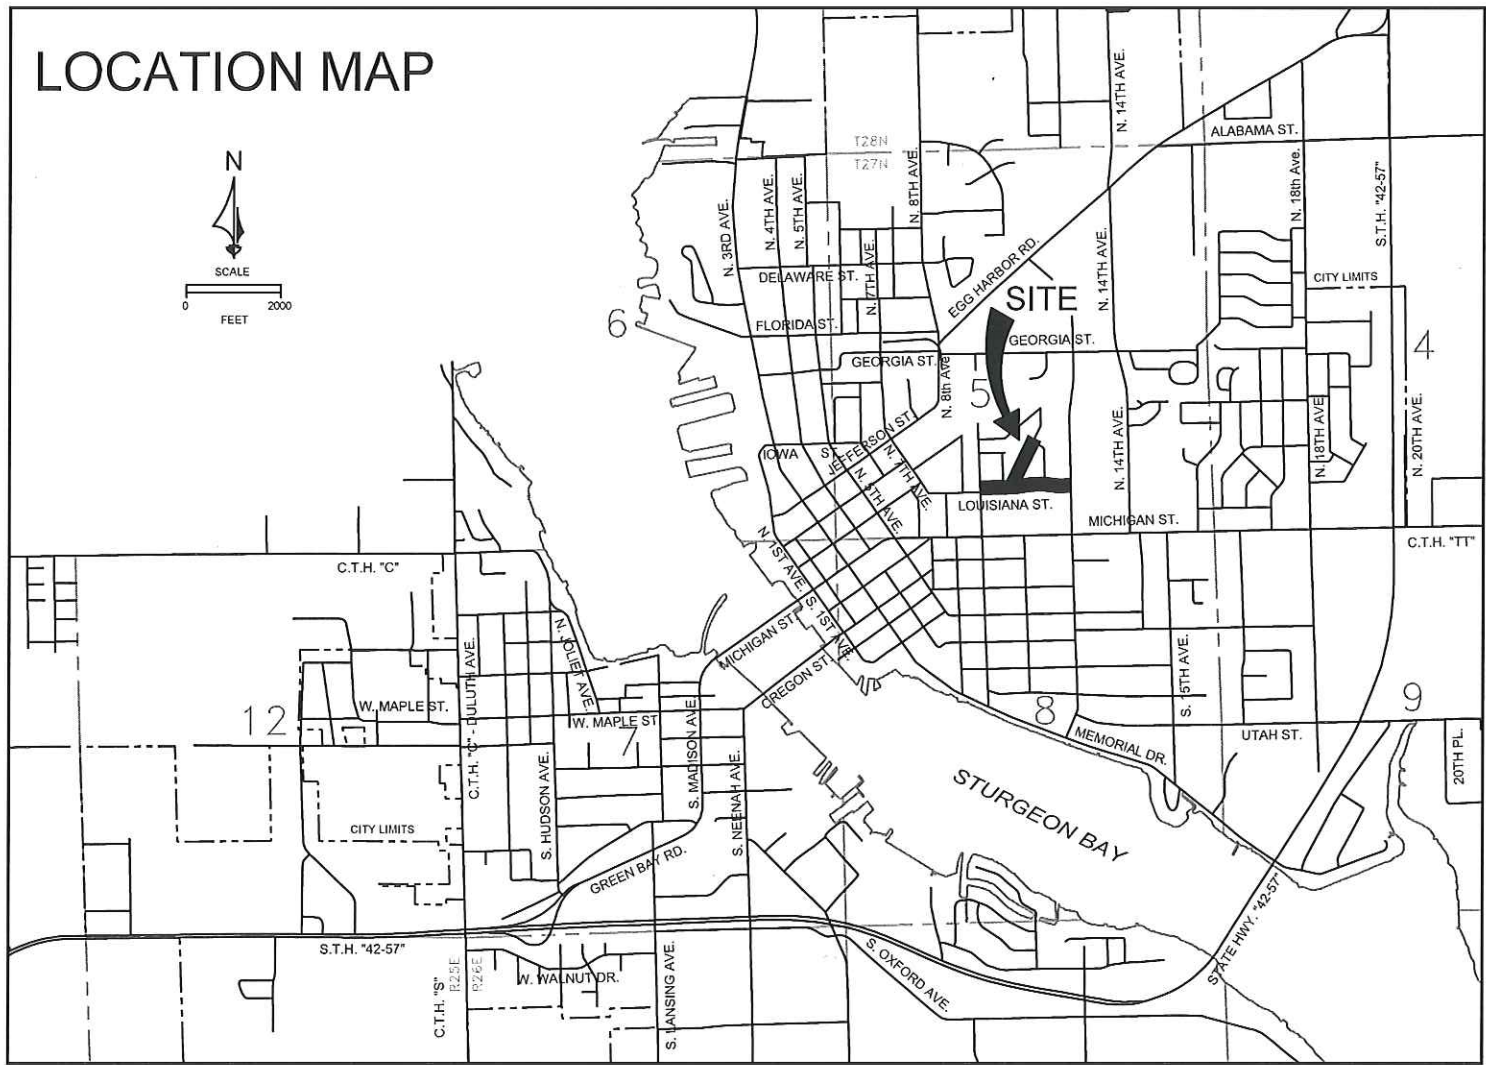

INDEX

SHEET NO.

- 1 LOUSIANA ST (WEST END)
- 2 LOUSIANA ST (EAST END)
- 3 N 10TH PL

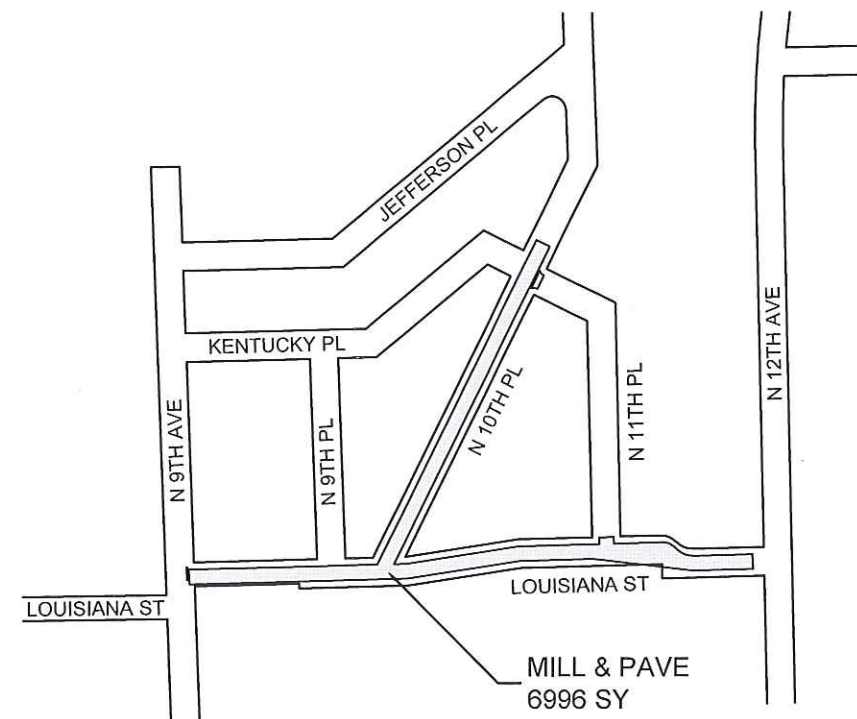


CITY OF STURGEON BAY  
LOUISIANA ST & N 10TH PL  
MILL & PAVE


NOV, 2019

COVER  
SHEET




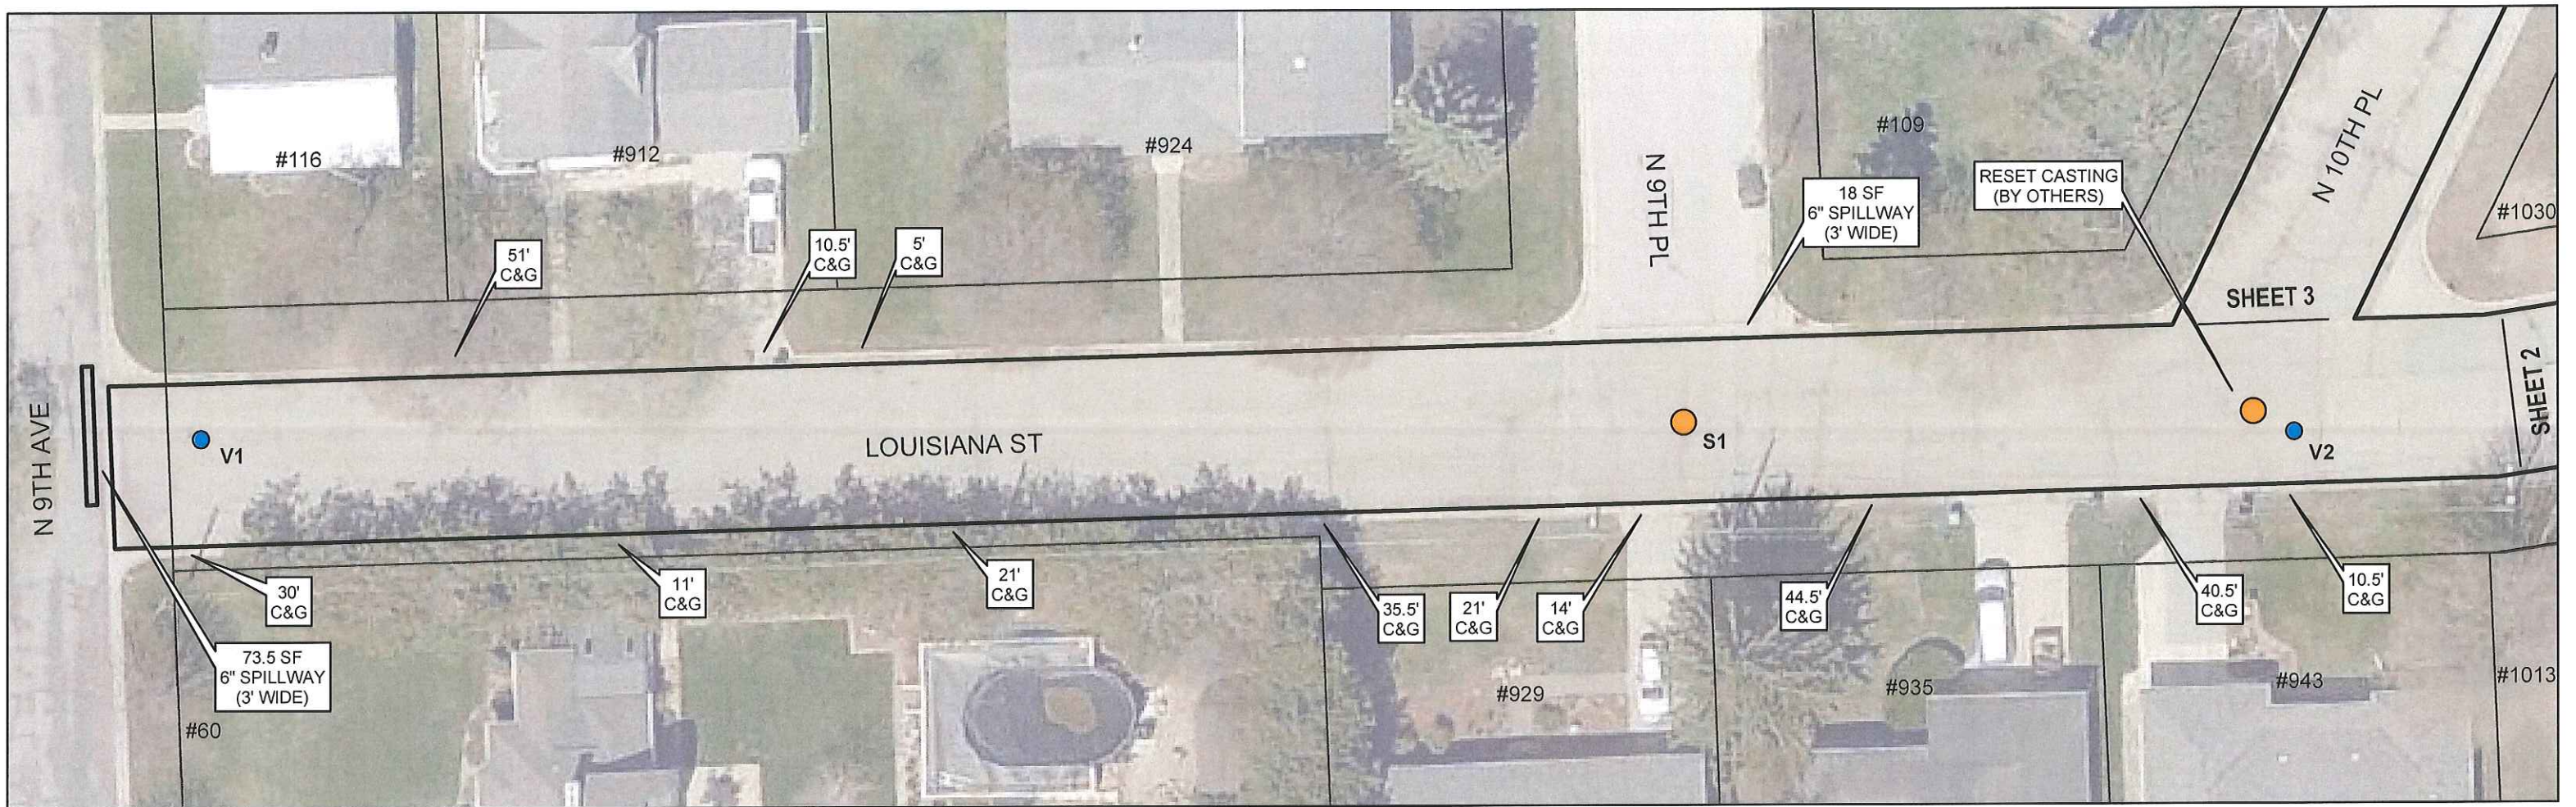


**DETAIL**  
 REPLACE MANHOLE CASTING & RINGS  
 NO SCALE

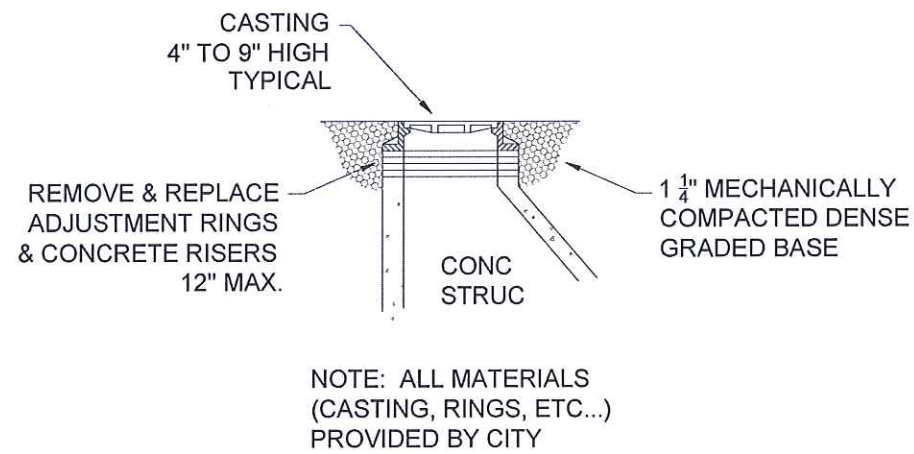

**DETAIL**  
 REPLACE VALVE STEM TOP  
 NO SCALE

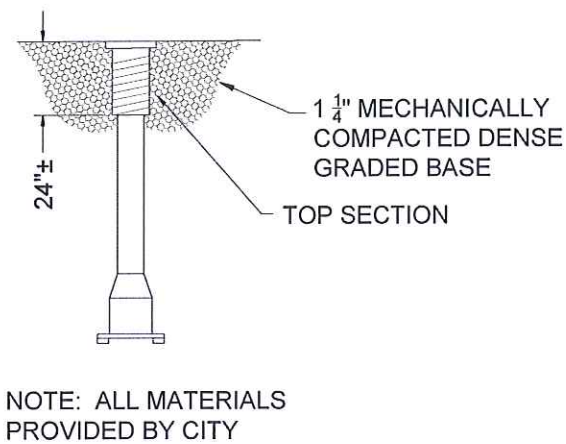


**DETAIL**  
 CURB LAWN & ROAD BASE RESTORATION  
 NO SCALE

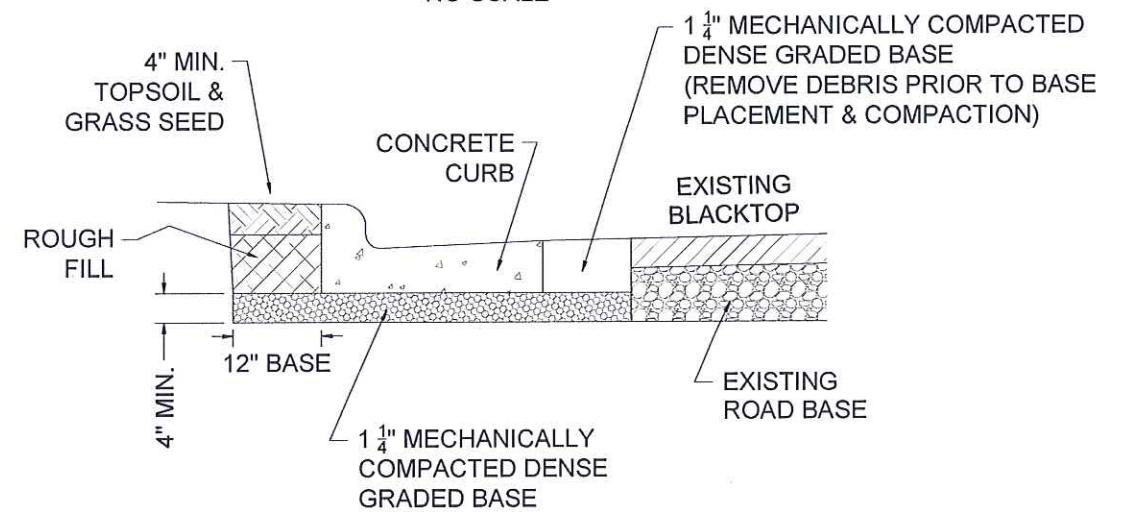


LOUISIANA ST (WEST END)






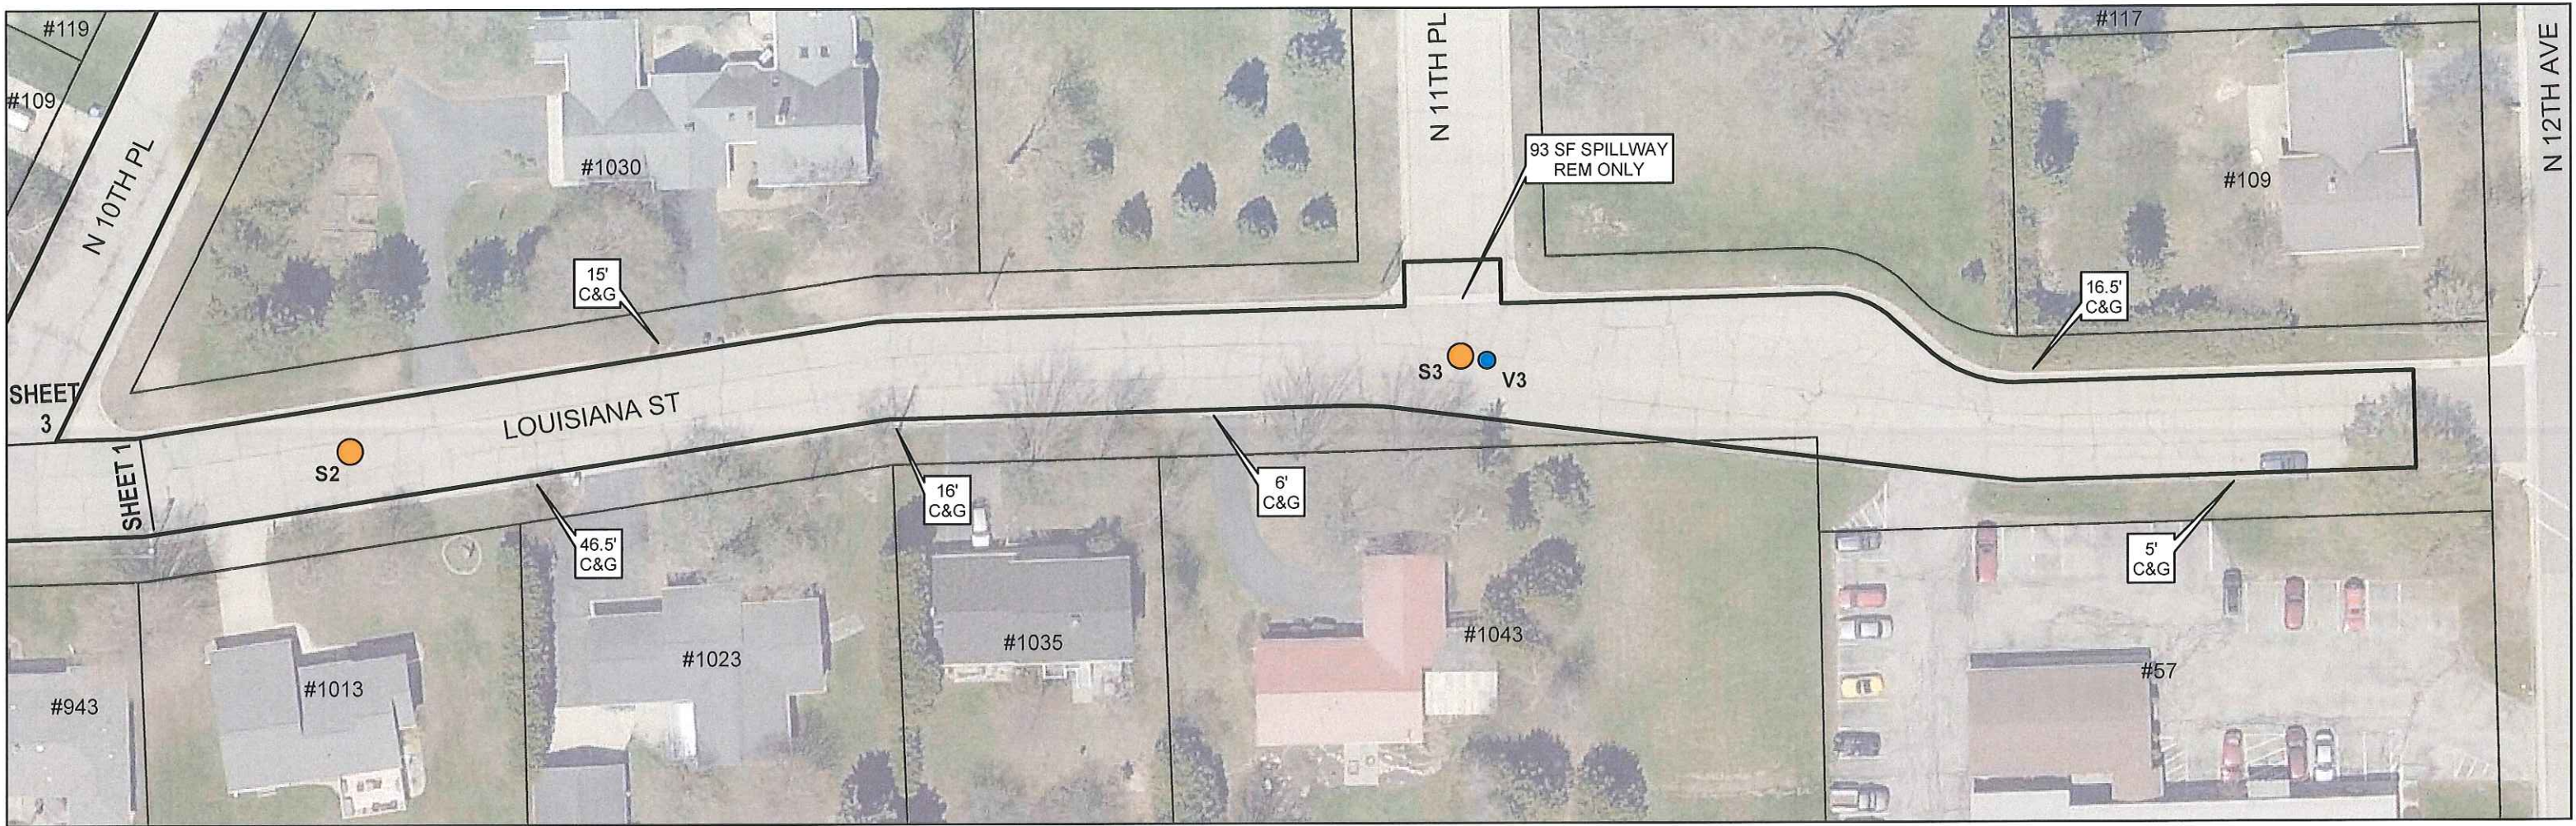


**DETAIL**  
**REPLACE MANHOLE CASTING & RINGS**  
 NO SCALE

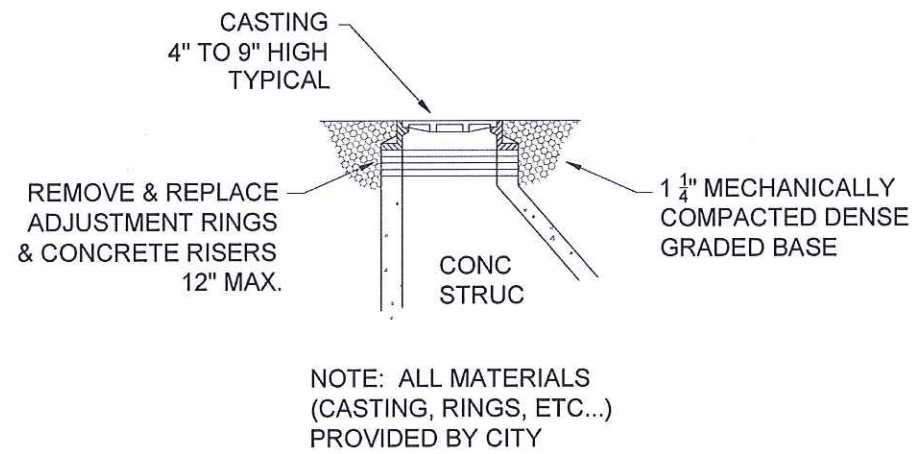

**DETAIL**  
**REPLACE VALVE STEM TOP**  
 NO SCALE

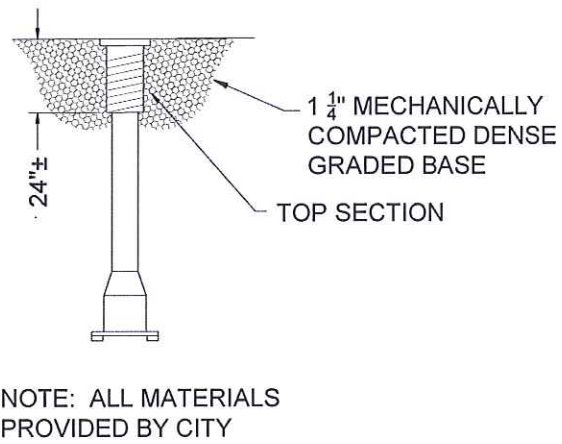


**DETAIL**  
**CURB LAWN & ROAD BASE RESTORATION**  
 NO SCALE

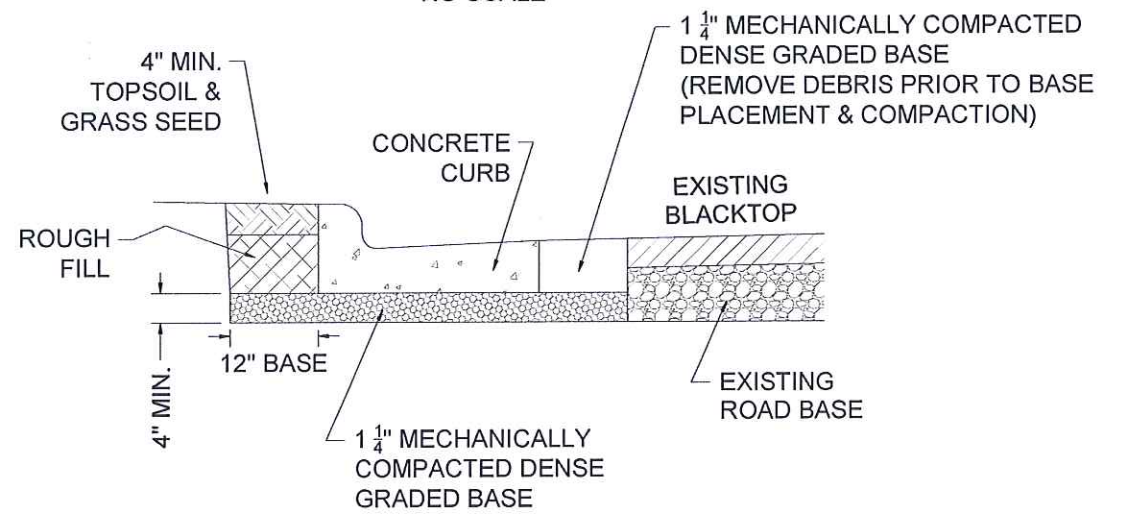


**LOUISIANA ST (EAST END)**






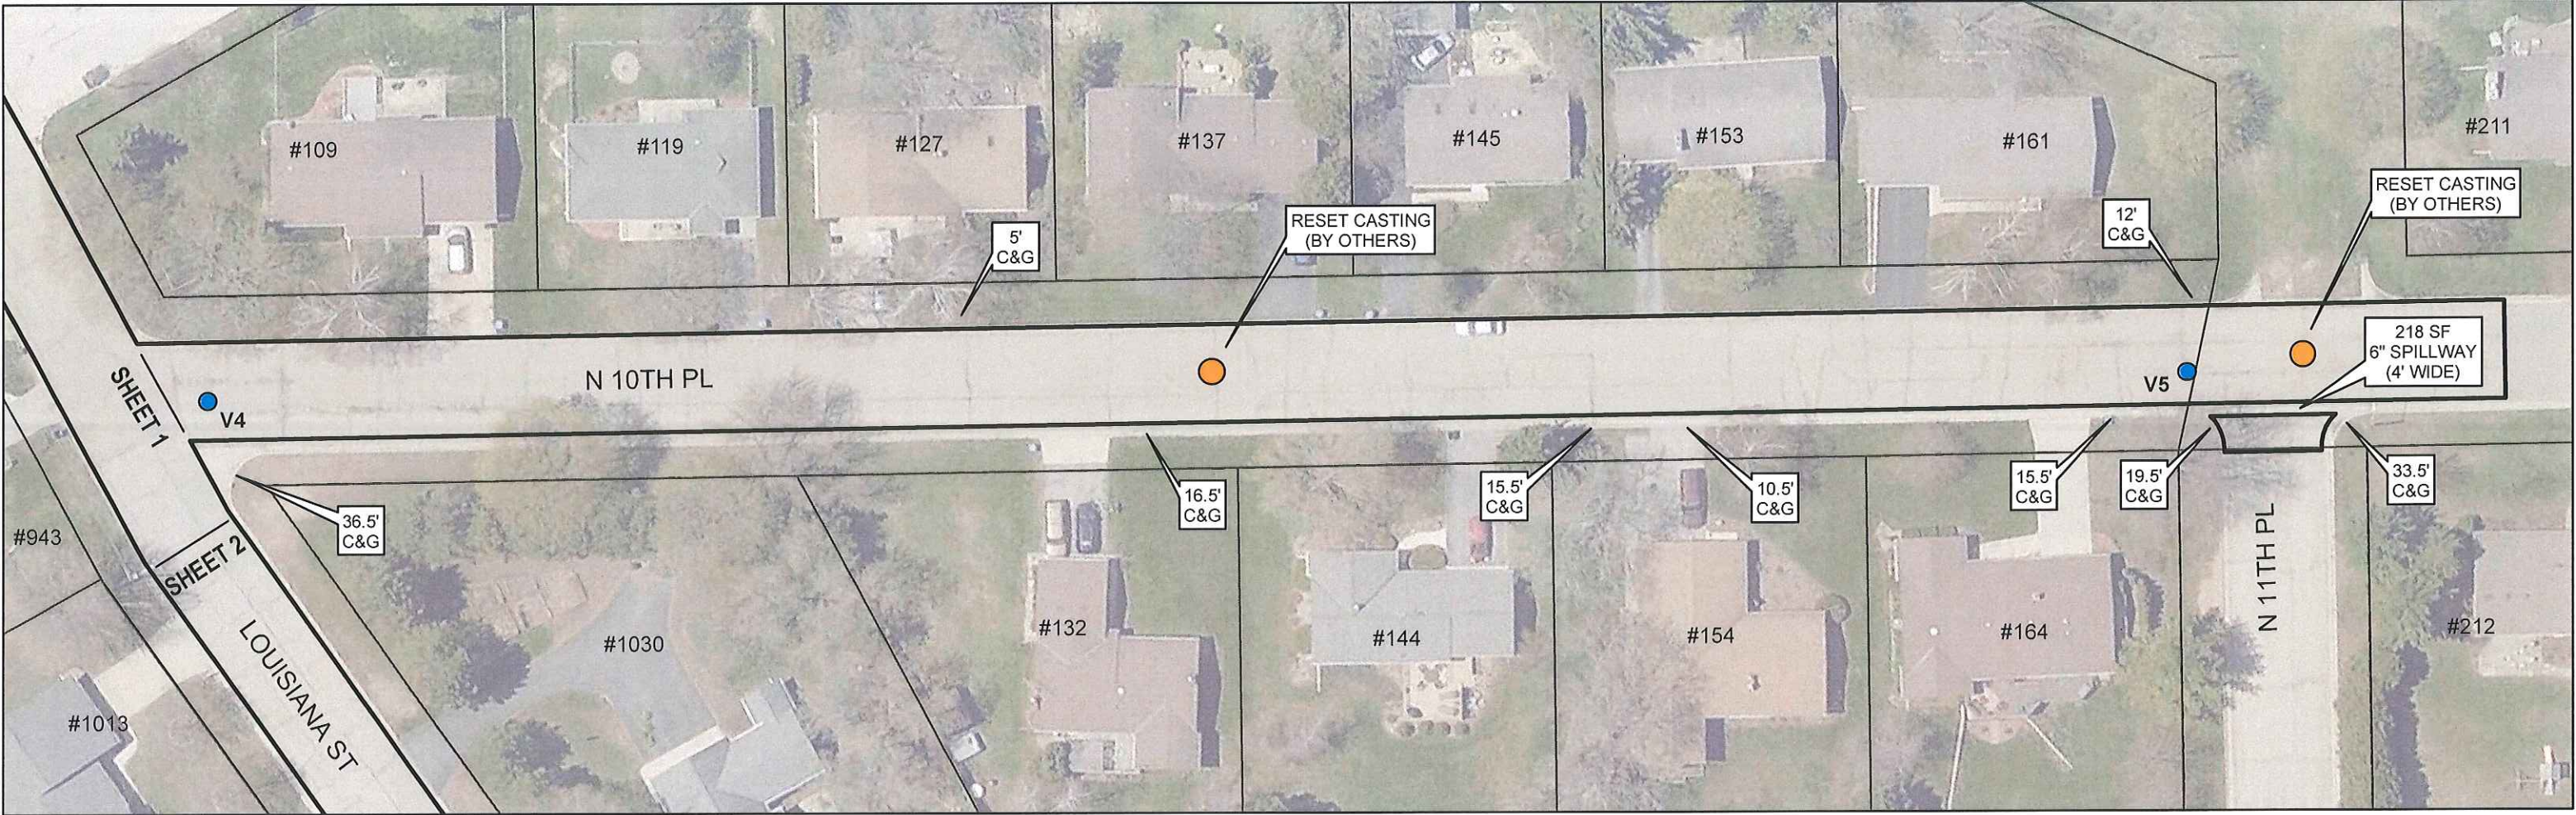


**DETAIL**  
REPLACE MANHOLE CASTING & RINGS  
NO SCALE

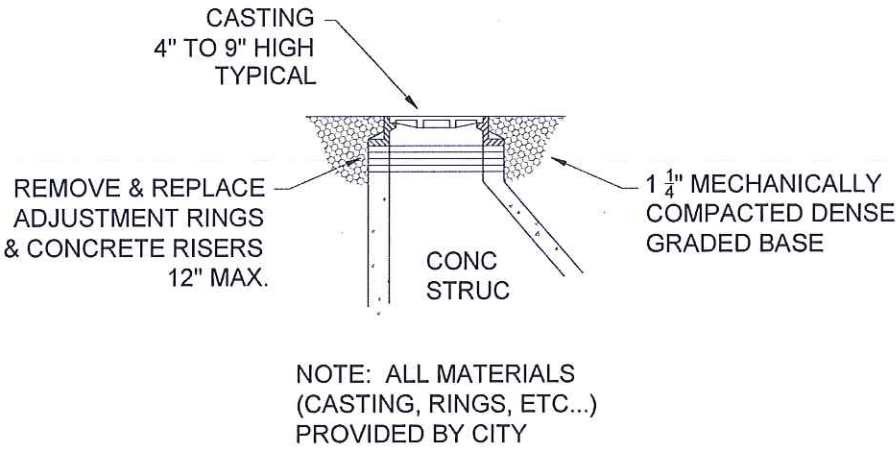

**DETAIL**  
REPLACE VALVE STEM TOP  
NO SCALE

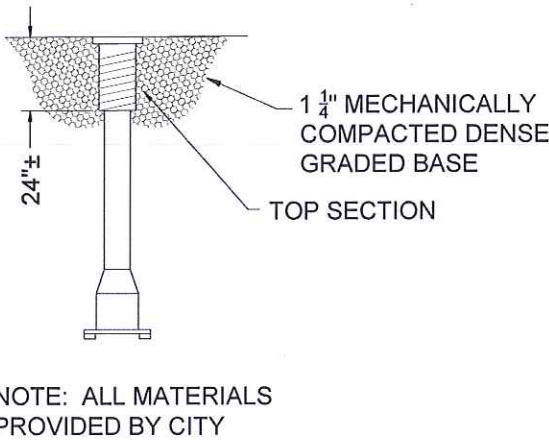


**DETAIL**  
CURB LAWN & ROAD BASE RESTORATION  
NO SCALE

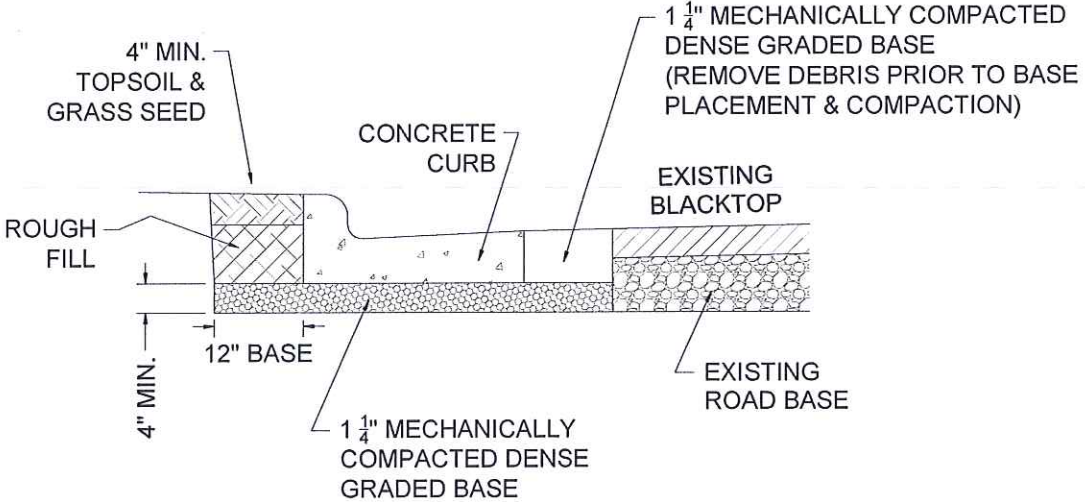


N 10th Pl






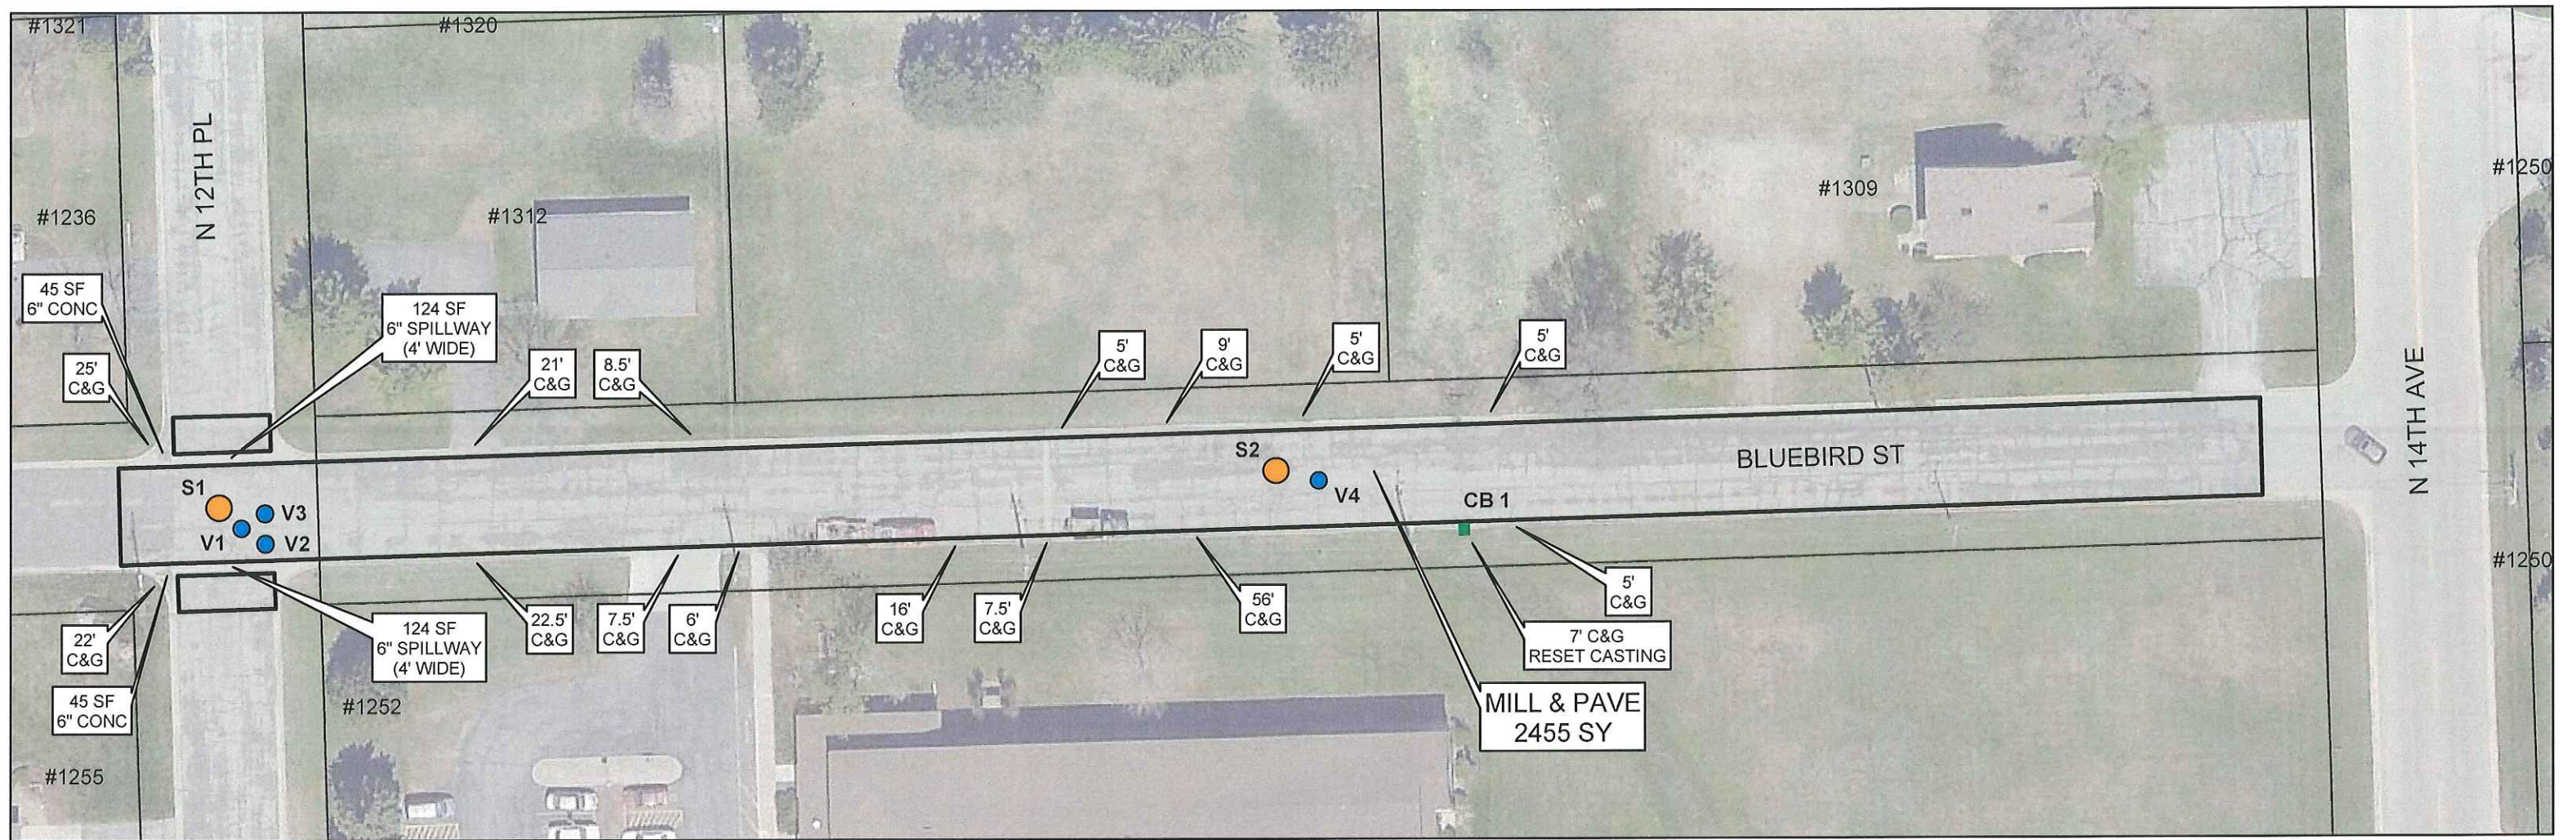



**DETAIL**  
 REPLACE MANHOLE CASTING & RINGS  
 NO SCALE

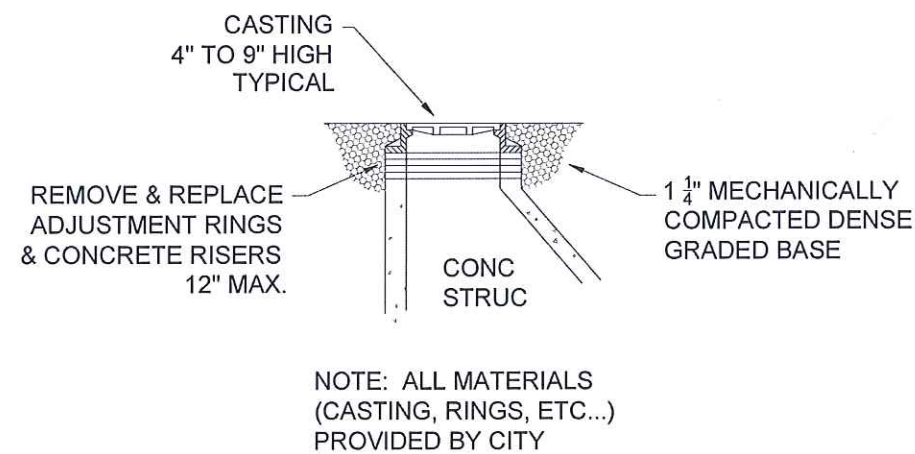

**DETAIL**  
 REPLACE VALVE STEM TOP  
 NO SCALE

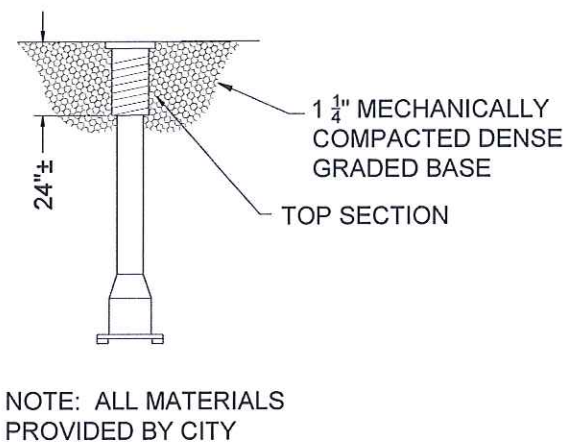

**DETAIL**  
 CURB LAWN & ROAD BASE RESTORATION  
 NO SCALE

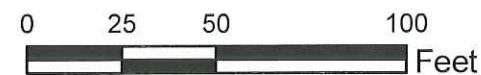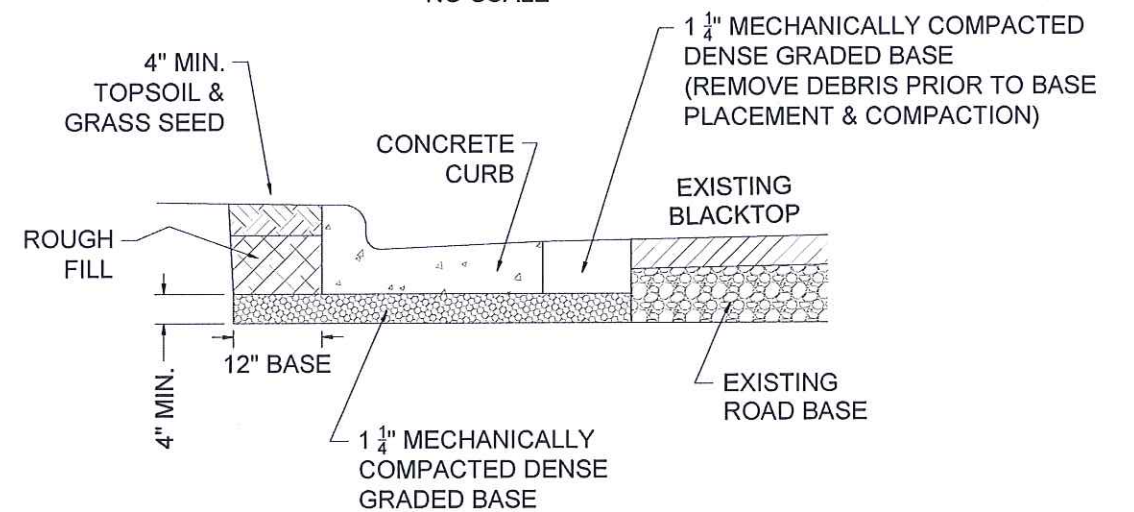


# BLUEBIRD STREET N 12TH PL TO N 14TH AVE







2020  
CITY OF STURGEON BAY  
MEMORIAL DR, S 15TH AVE & UTAH ST

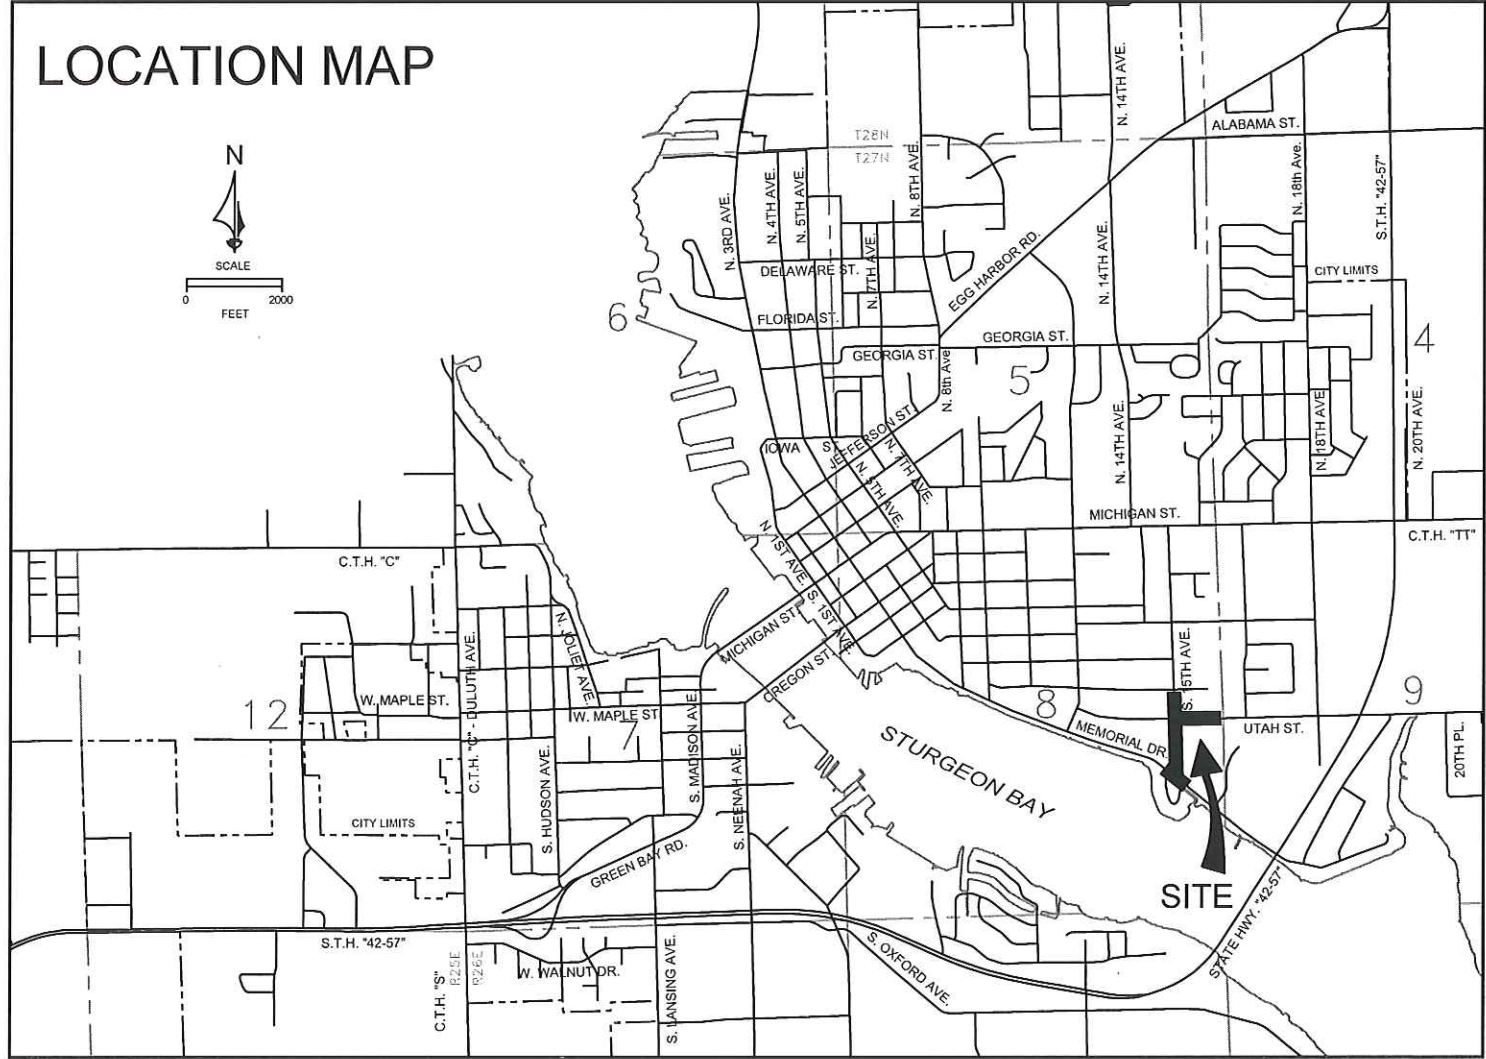

| SHEET NO. | INDEX                  |
|-----------|------------------------|
| 1         | MEMORIAL DR            |
| 2         | S 15TH AVE (SOUTH END) |
| 3         | S 15TH AVE (NORTH END) |
| 4         | UTAH ST (WEST END)     |
| 5         | UTAH ST (EAST END)     |

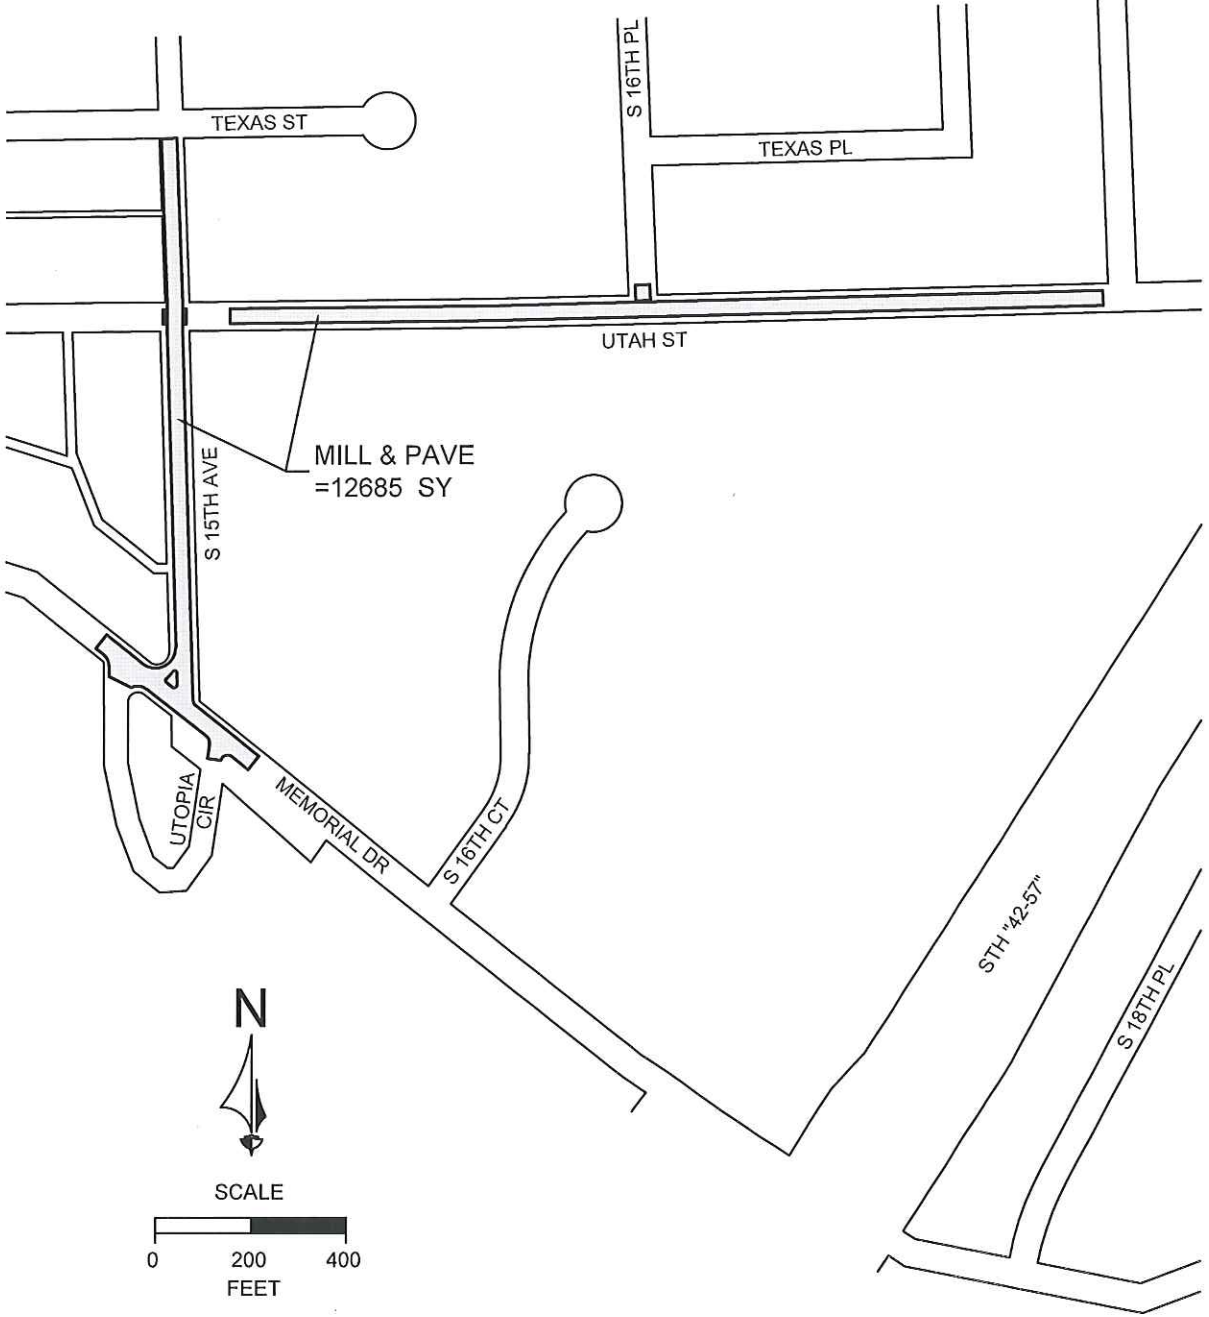




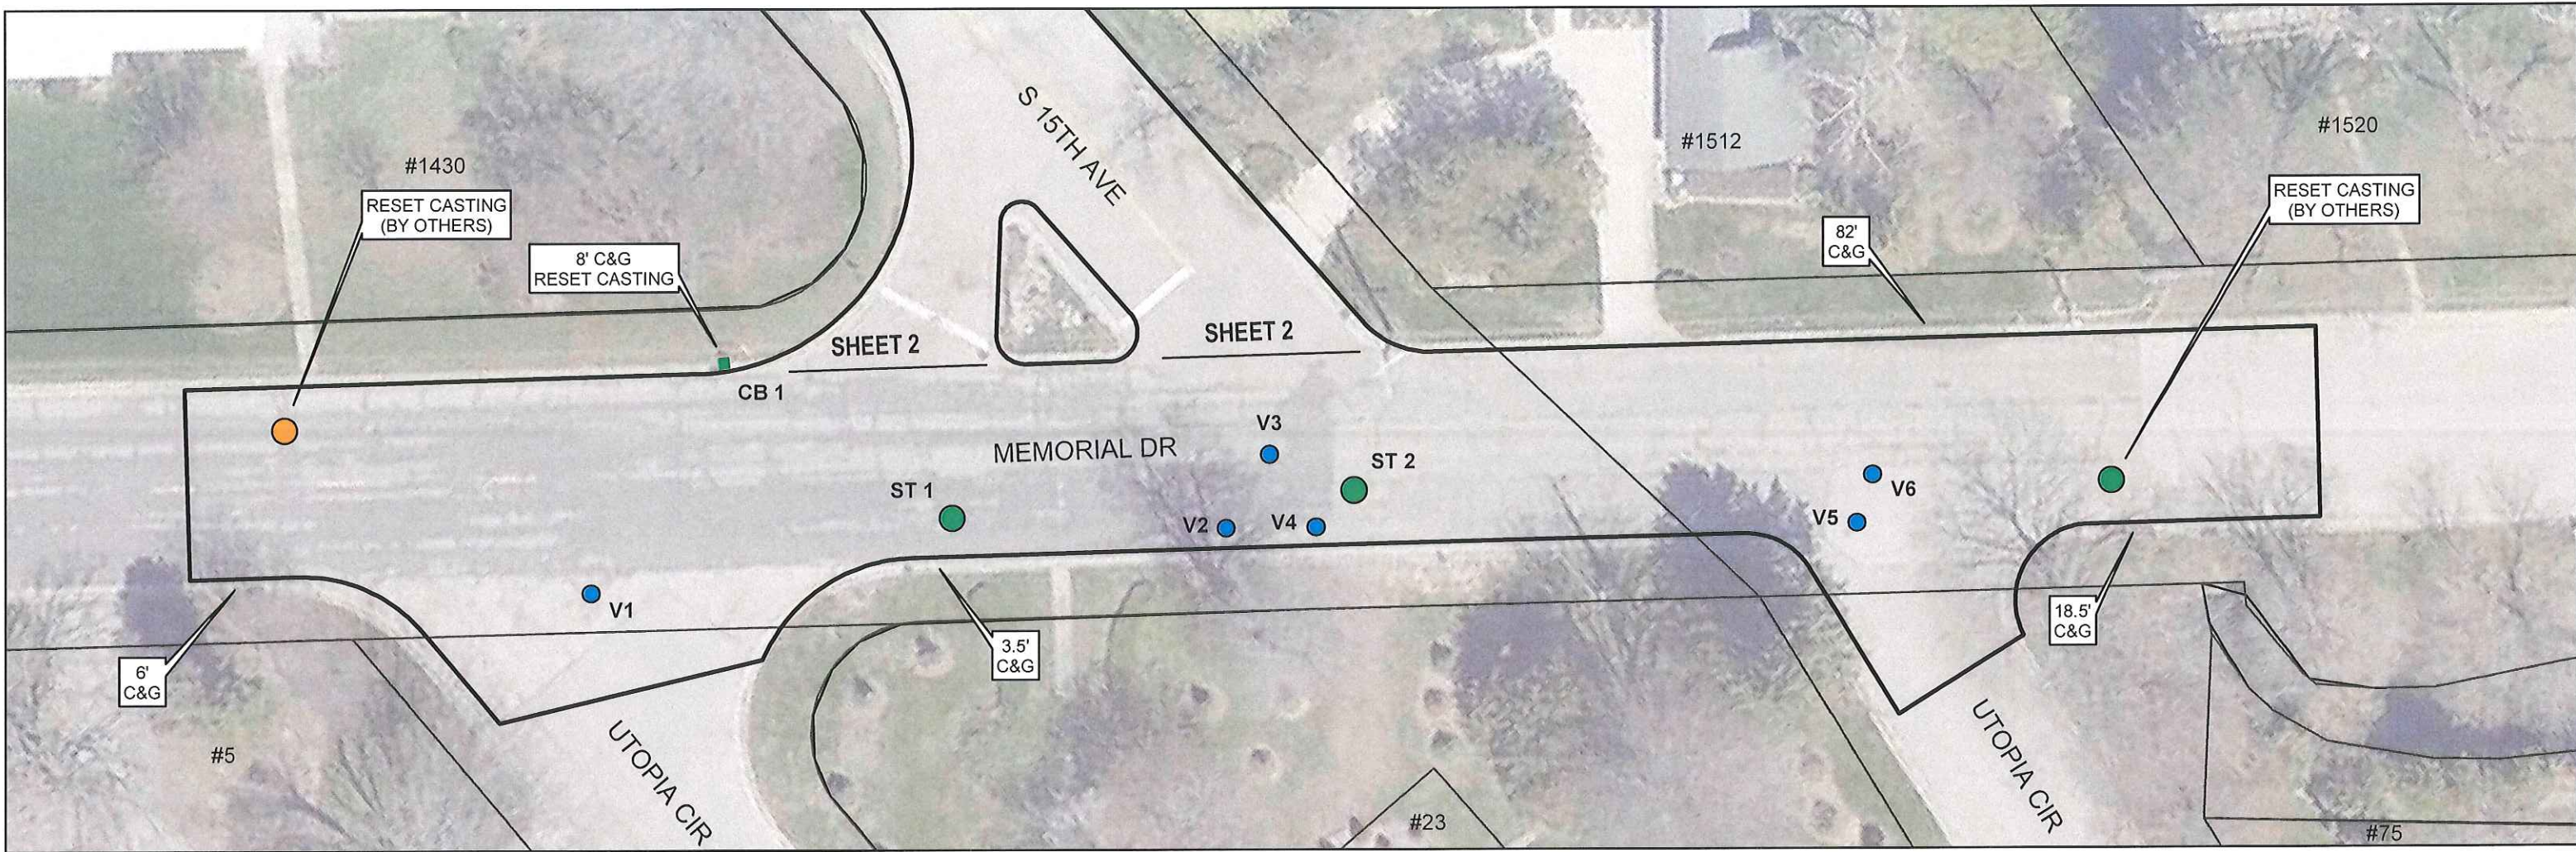


### DETAIL

REPLACE MANHOLE CASTING & RINGS  
NO SCALE

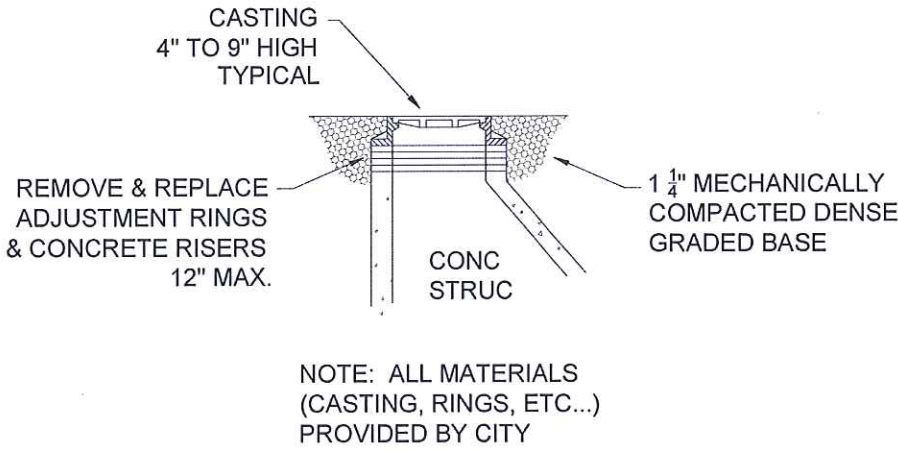



### DETAIL

REPLACE VALVE STEM TOP  
NO SCALE

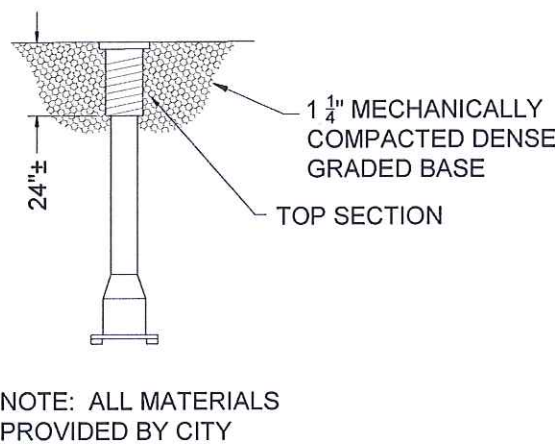

### DETAIL







CURB LAWN & ROAD BASE RESTORATION  
NO SCALE

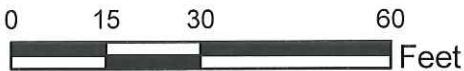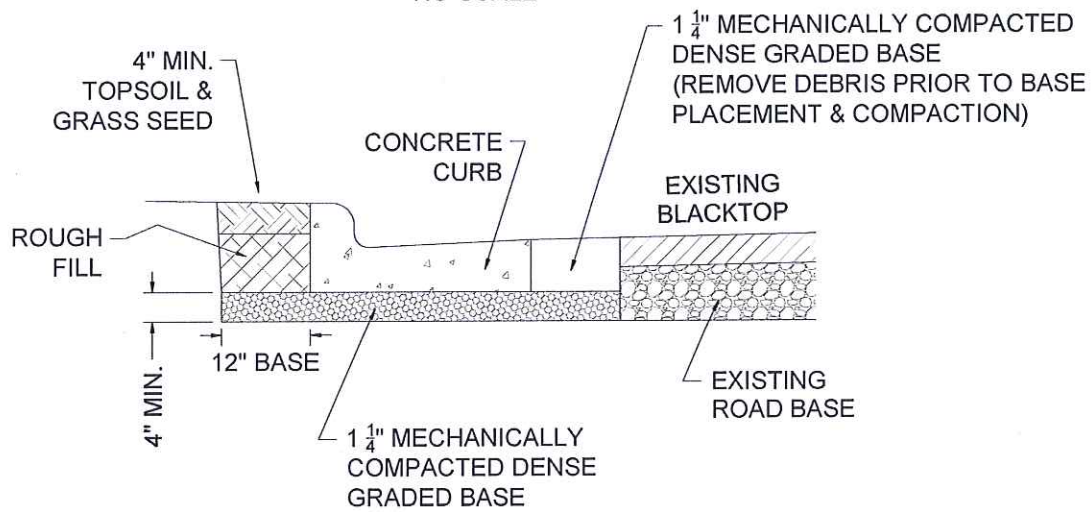

MEMORIAL DR






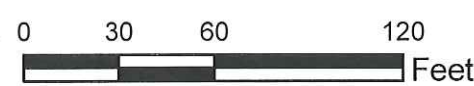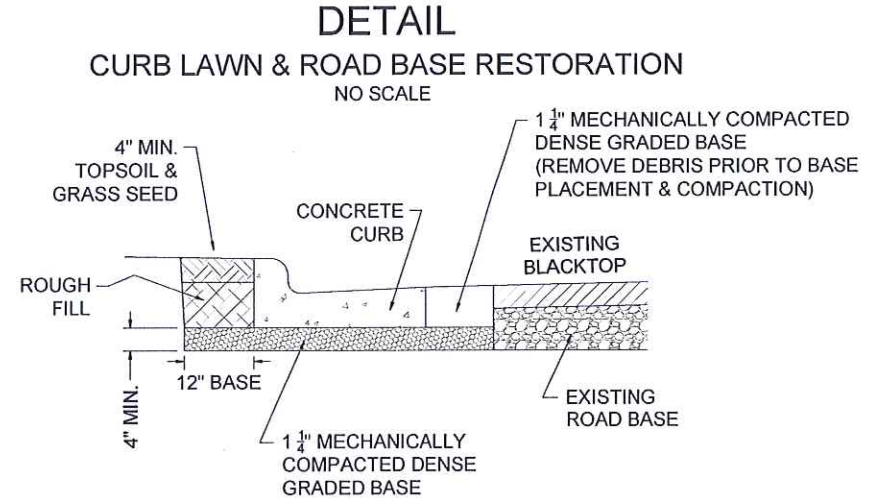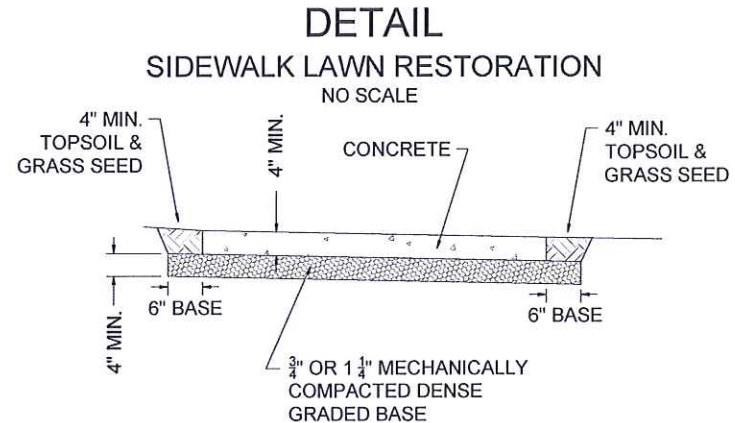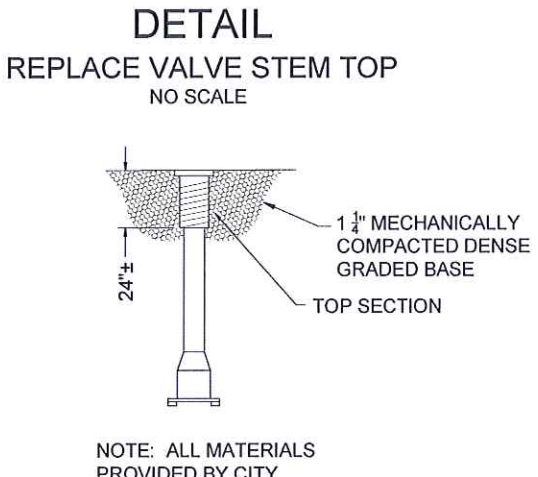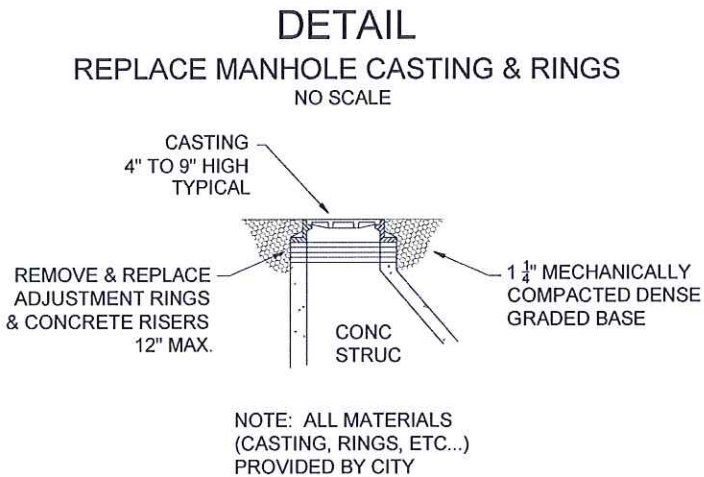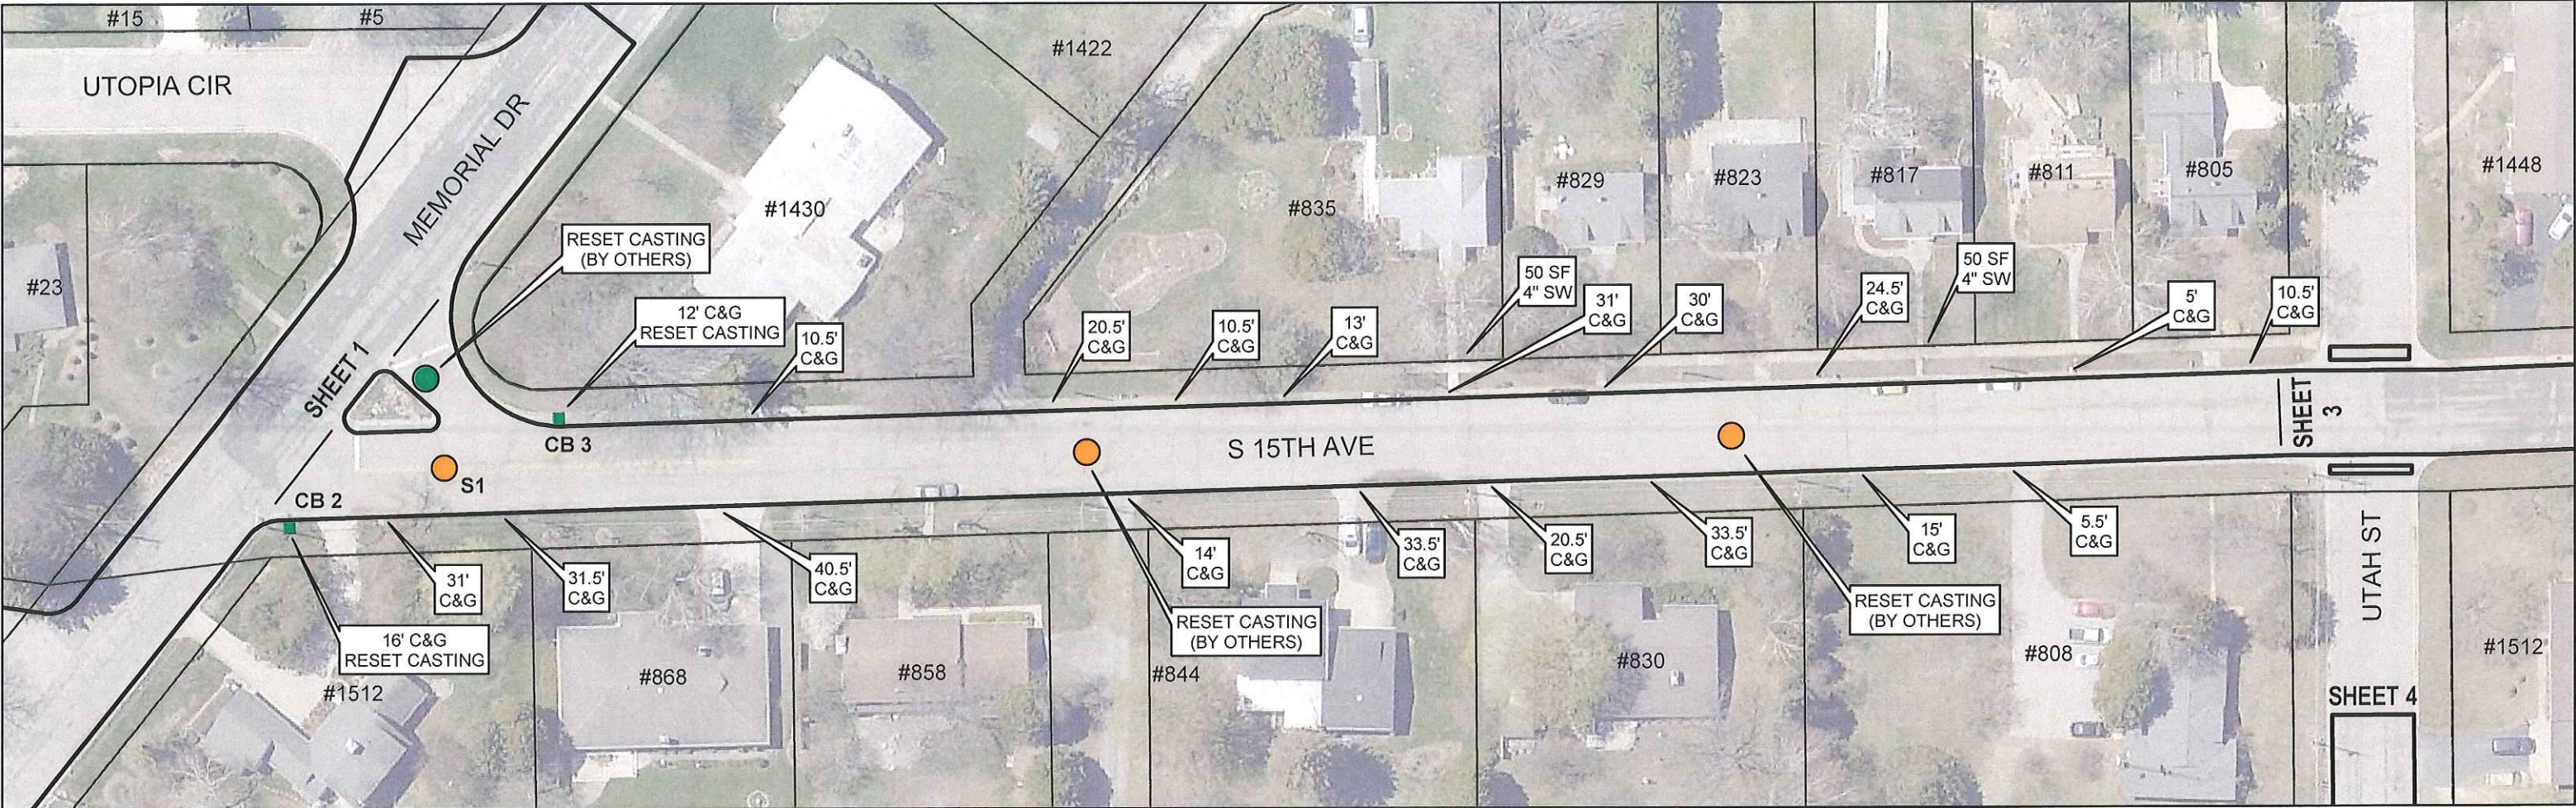

S 15TH AVE (SOUTH END)






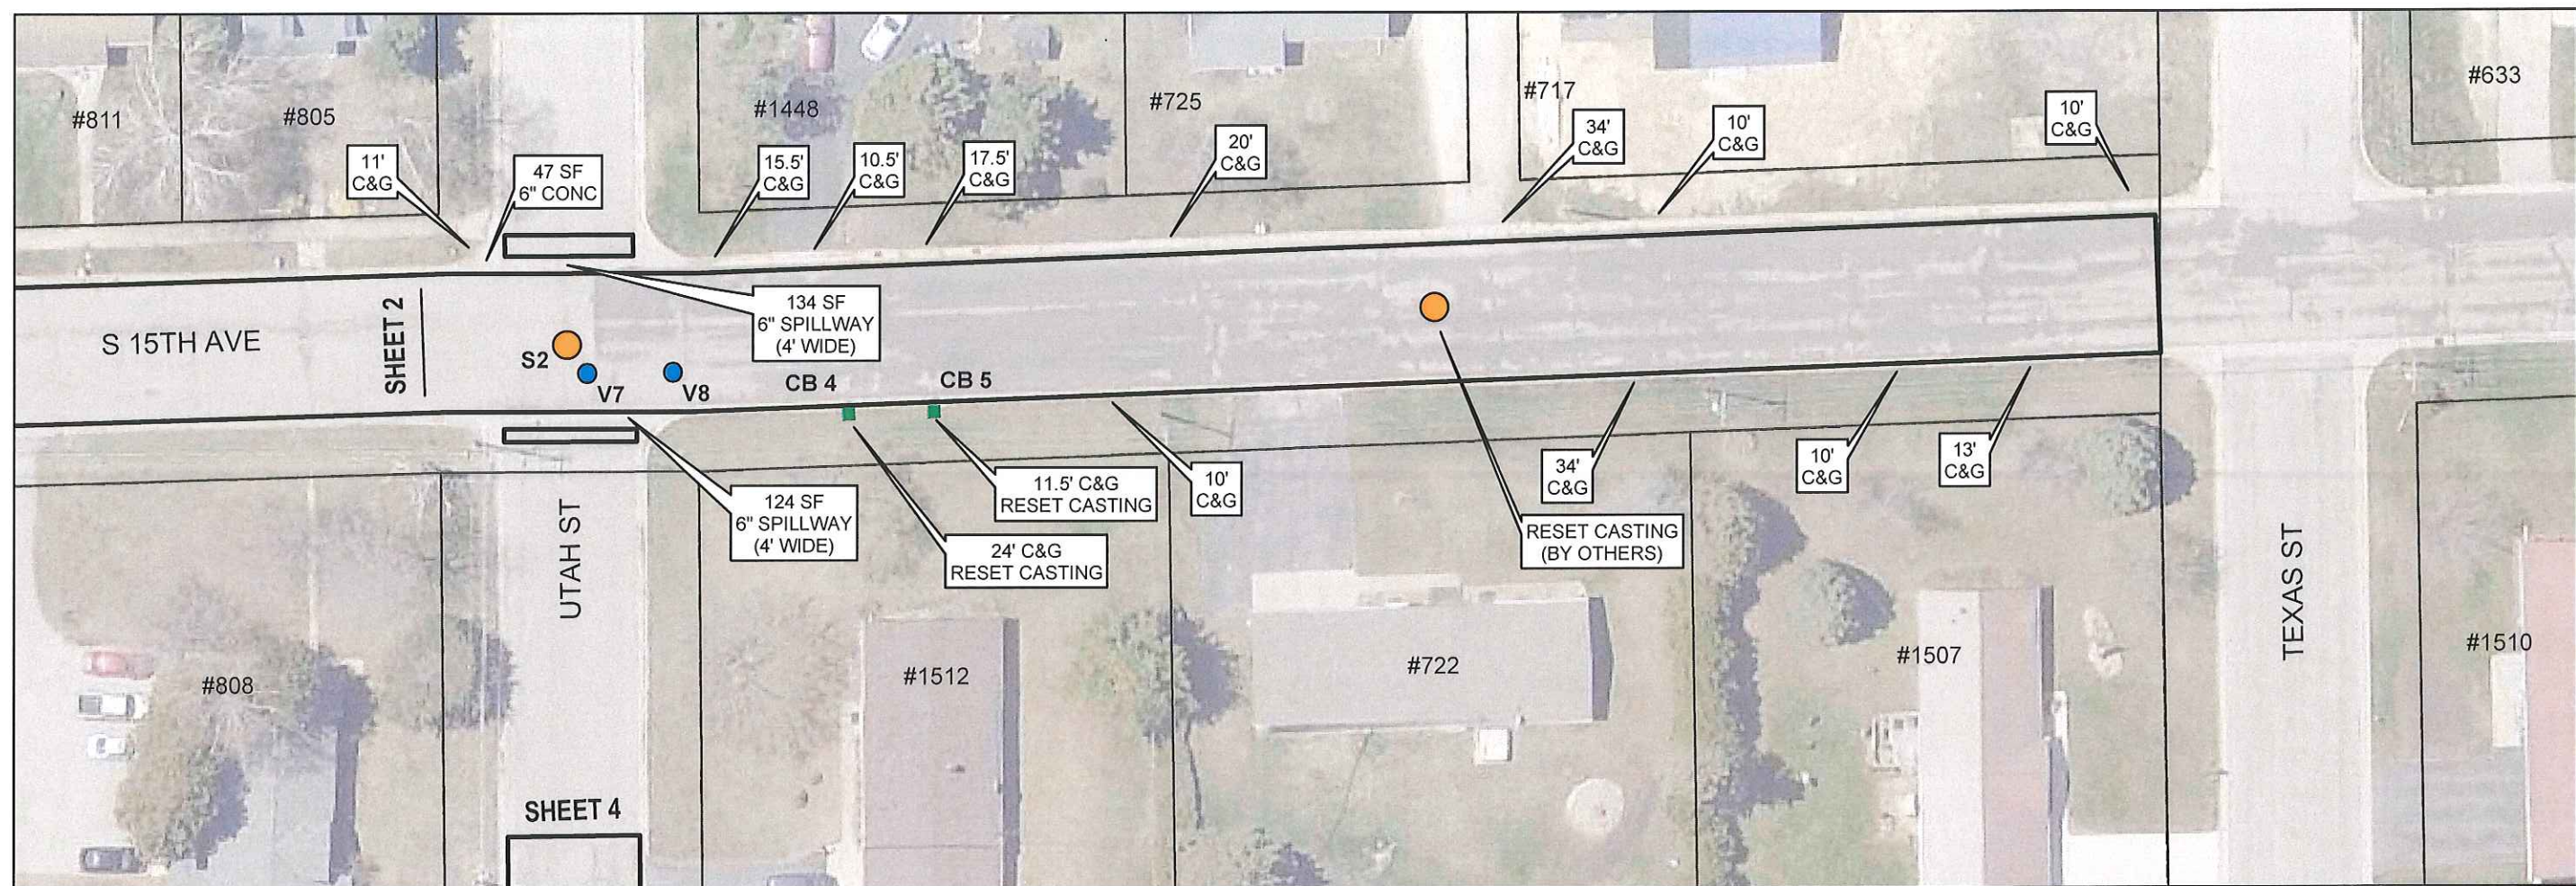

## DETAIL

## REPLACE MANHOLE CASTING & RINGS

NO SCALE

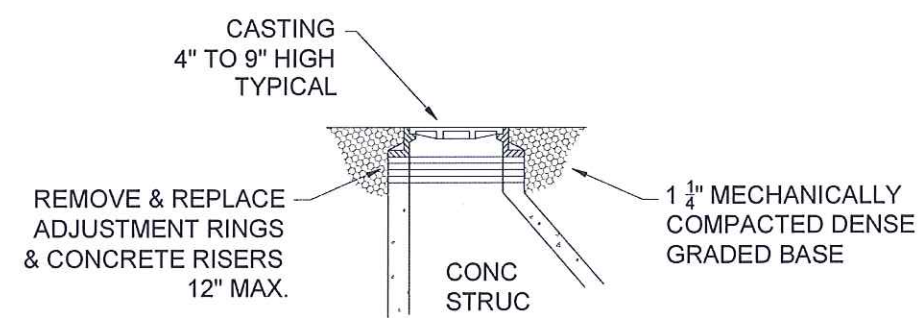


NOTE: ALL MATERIALS  
(CASTING, RINGS, ETC...)   
PROVIDED BY CITY

## DETAIL

## REPLACE VALVE STEM TOP

NO SCALE

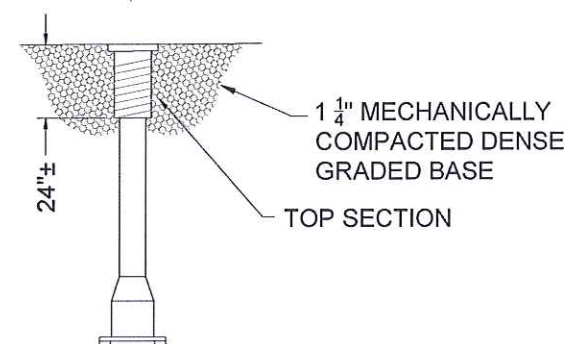


NOTE: ALL MATERIALS  
PROVIDED BY CITY

## DETAIL

## CURB LAWN & ROAD BASE RESTORATION


NO SCALE

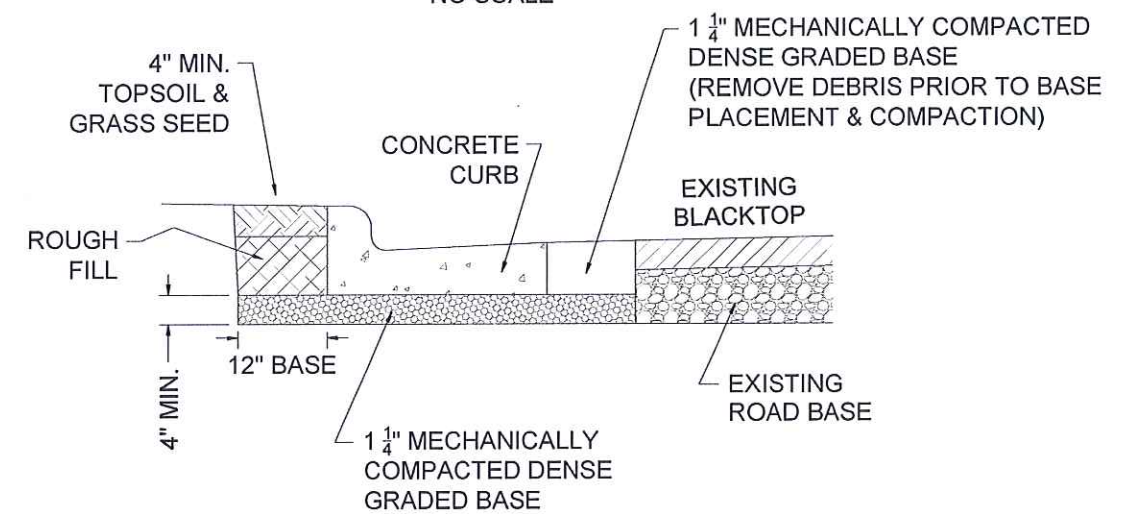


S 15TH AVE (NORTH END)






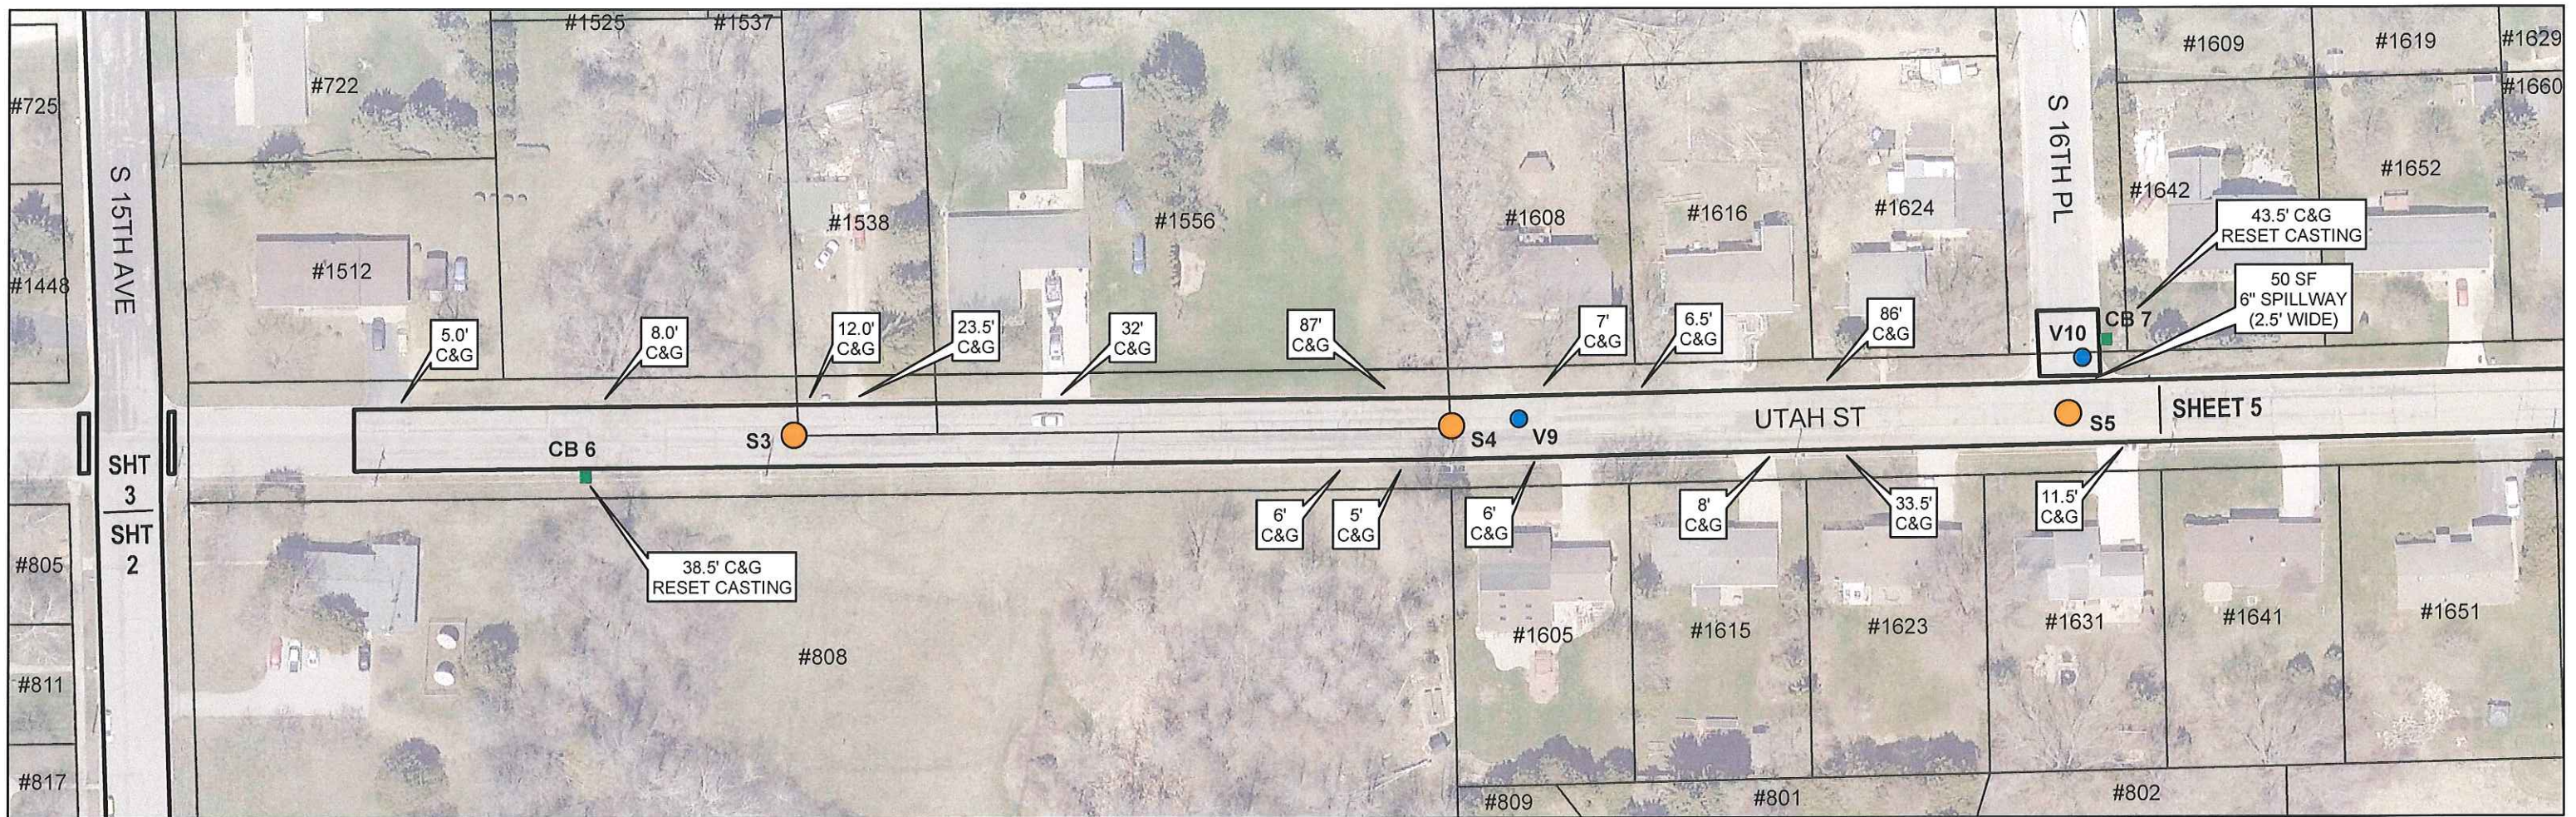


**DETAIL**  
 REPLACE MANHOLE CASTING & RINGS  
 NO SCALE

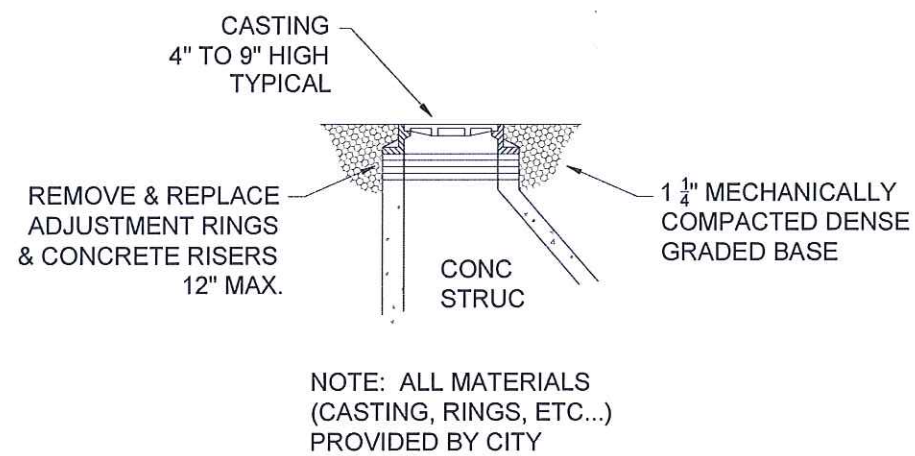

**DETAIL**  
 REPLACE VALVE STEM TOP  
 NO SCALE

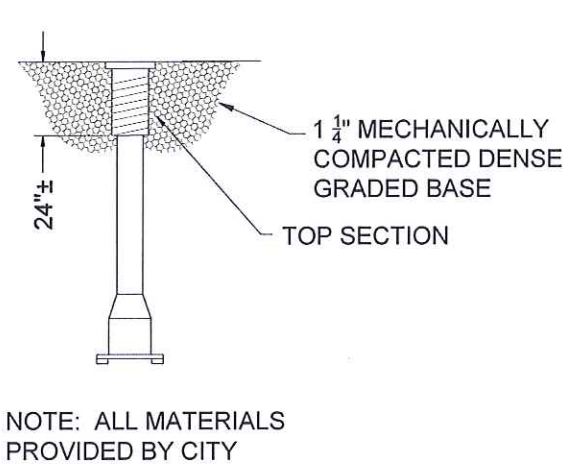


**DETAIL**  
 CURB LAWN & ROAD BASE RESTORATION  
 NO SCALE

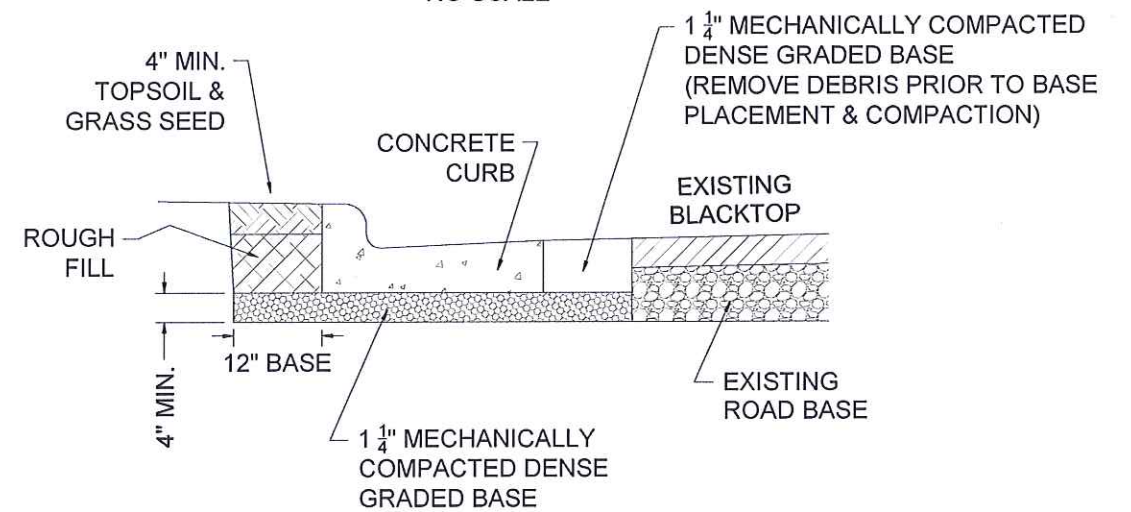


UTAH ST (WEST END)






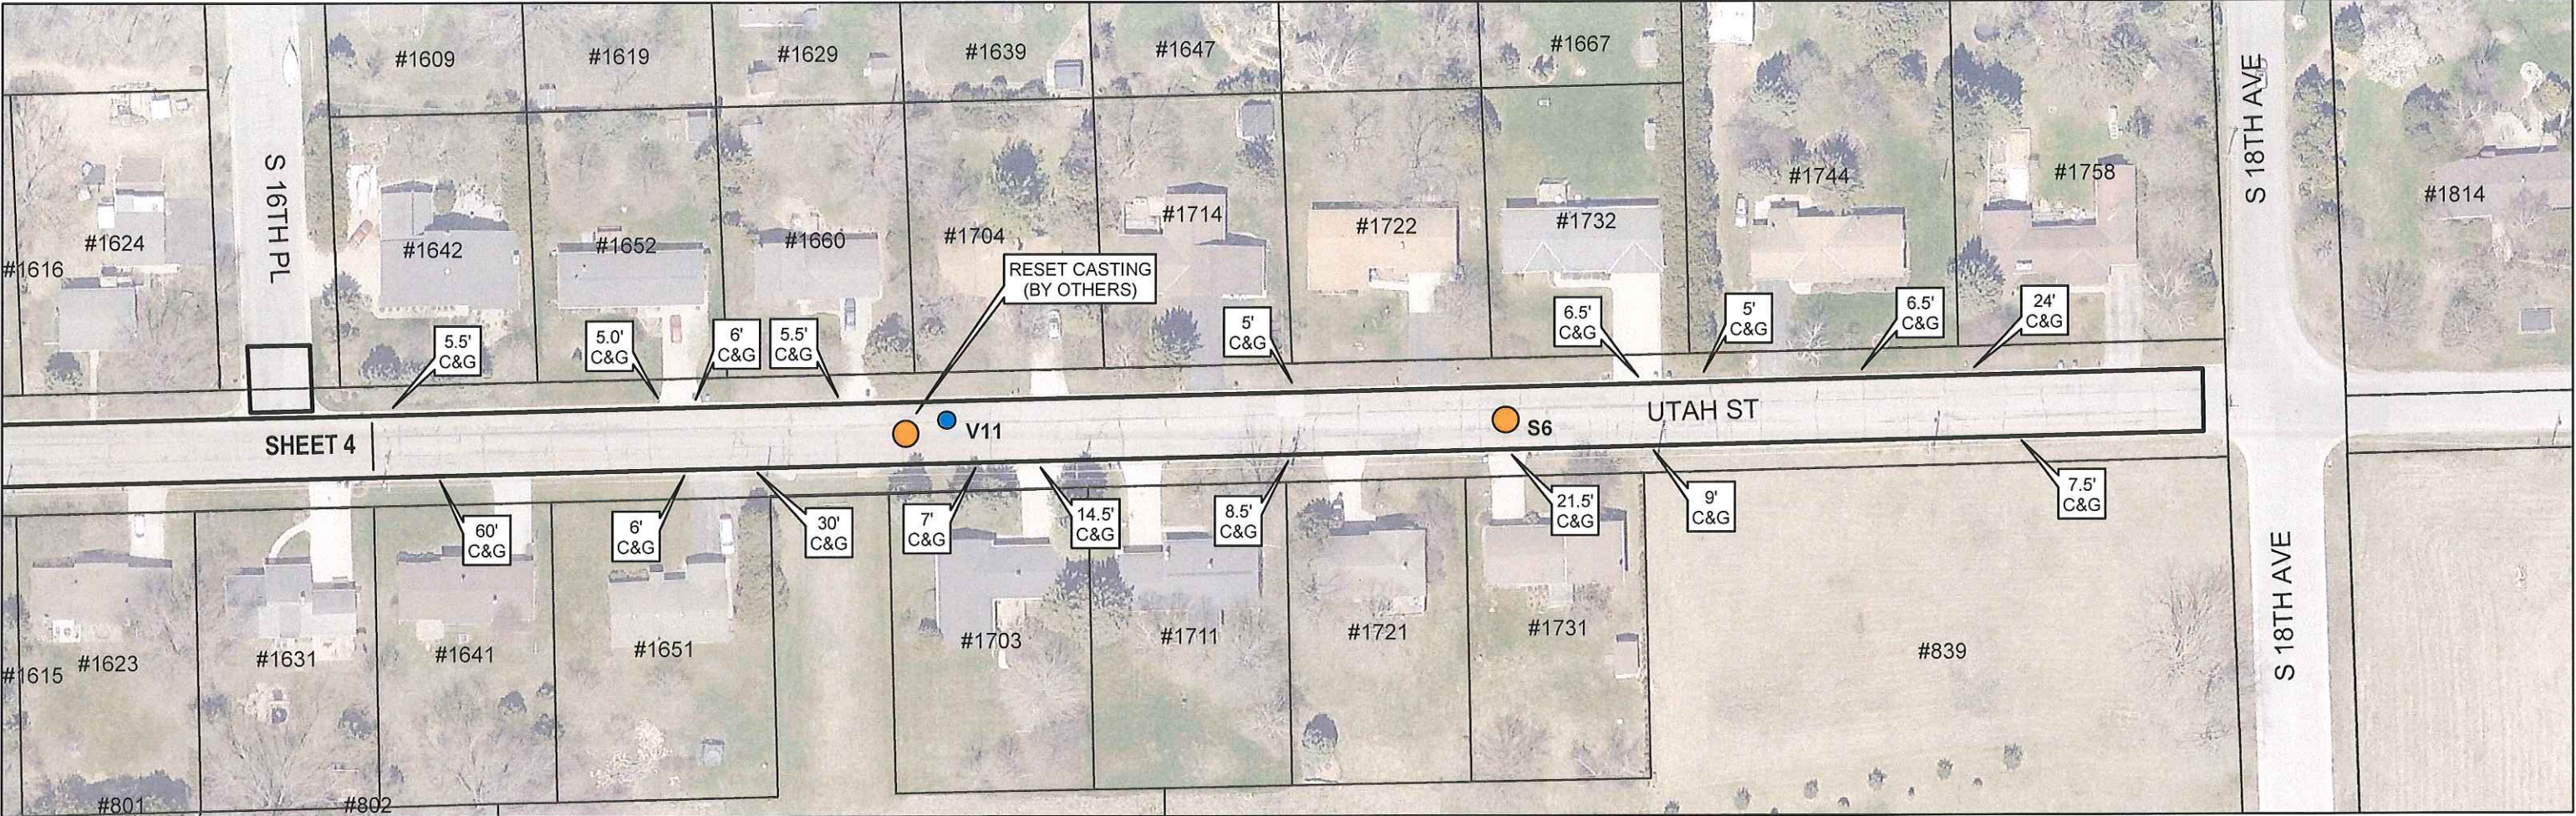


**DETAIL**  
REPLACE MANHOLE CASTING & RINGS  
NO SCALE

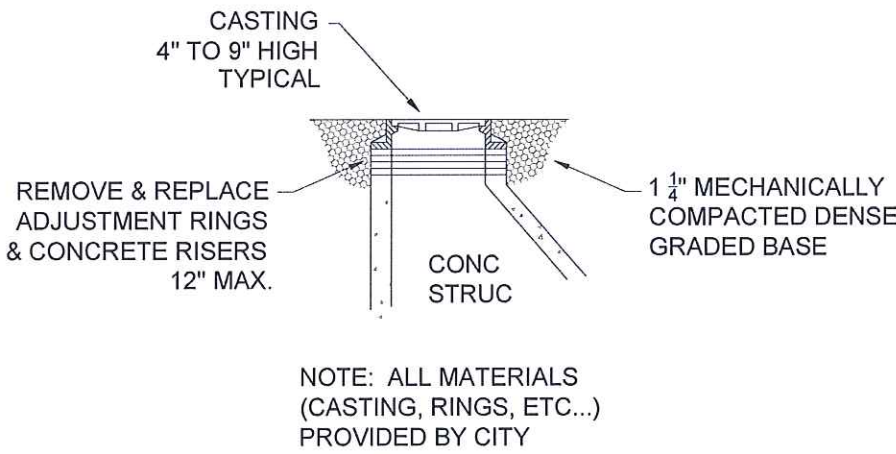

**DETAIL**  
REPLACE VALVE STEM TOP  
NO SCALE

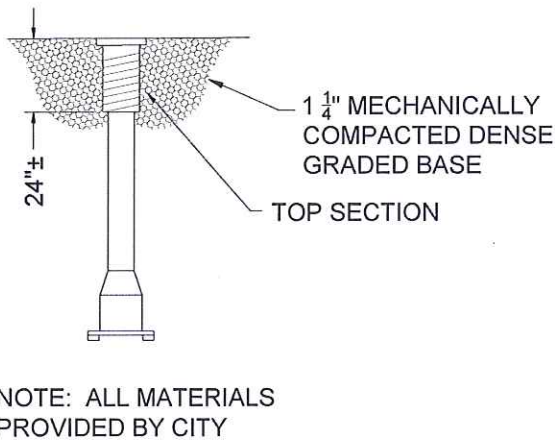

**DETAIL**  
CURB LAWN & ROAD BASE RESTORATION  
NO SCALE

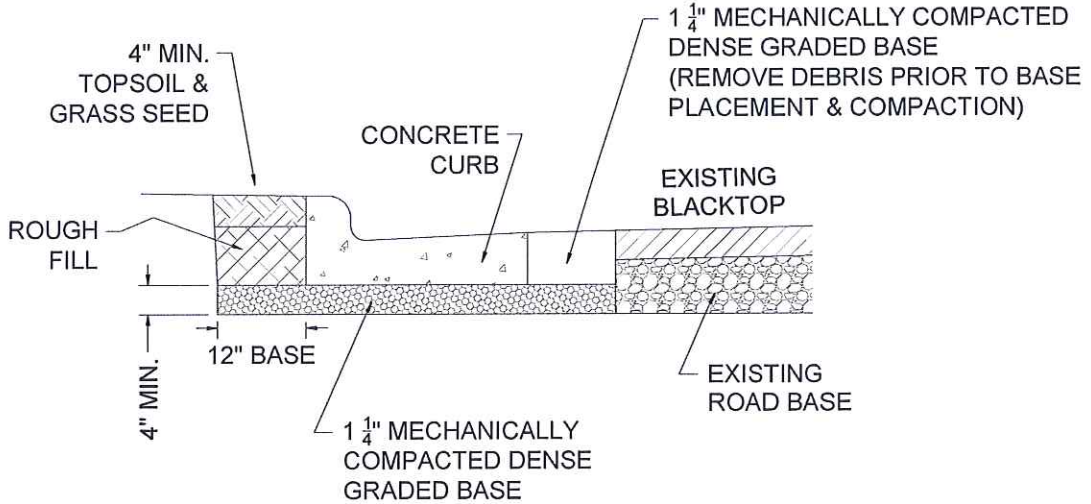

UTAH ST (EAST END)







# 2020

## CITY OF STURGEON BAY

### JEFFERSON PL

#### LOCATION MAP

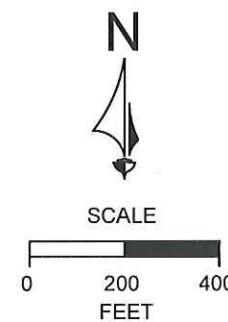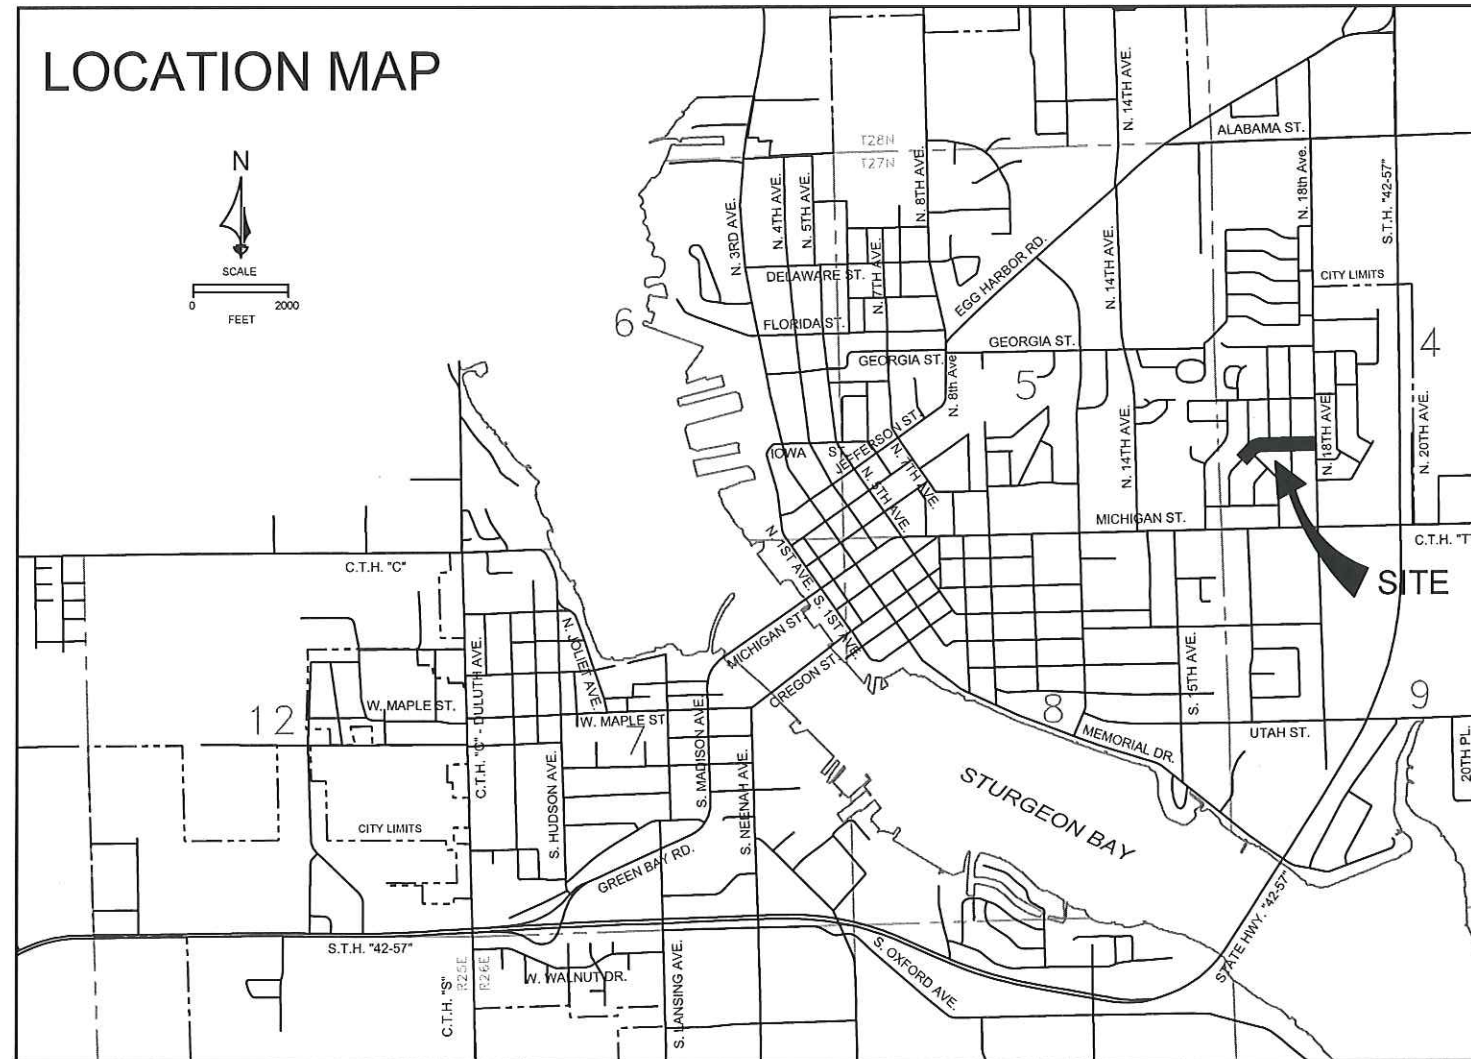


CITY OF STURGEON BAY  
DOOR COUNTY, WI

#### INDEX

##### SHEET NO.

- 1 JEFFERSON PL (WEST END)
- 2 JEFFERSON PL (EAST END)

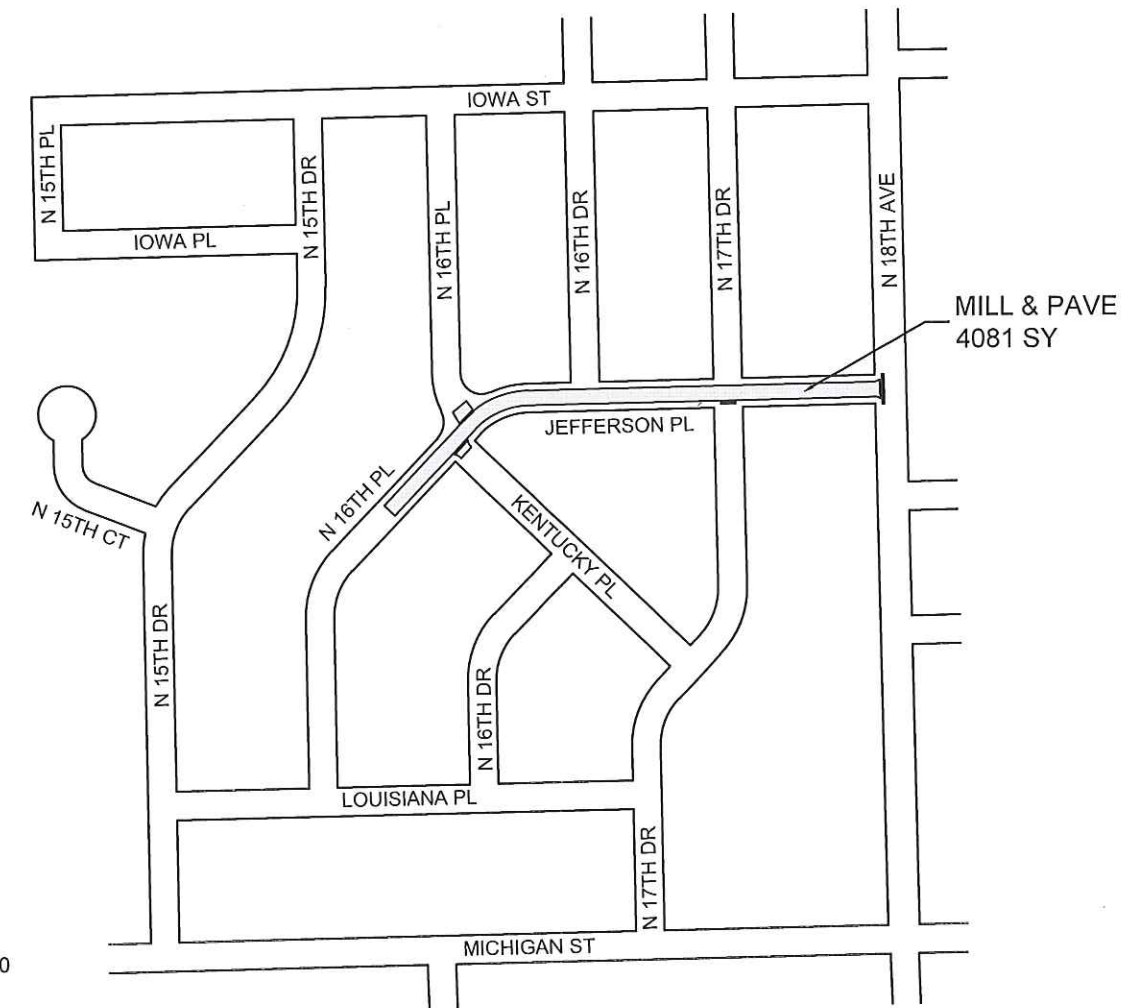


CITY OF STURGEON BAY  
JEFFERSON PL  
MILL & PAVE



NOV, 2019

COVER  
SHEET




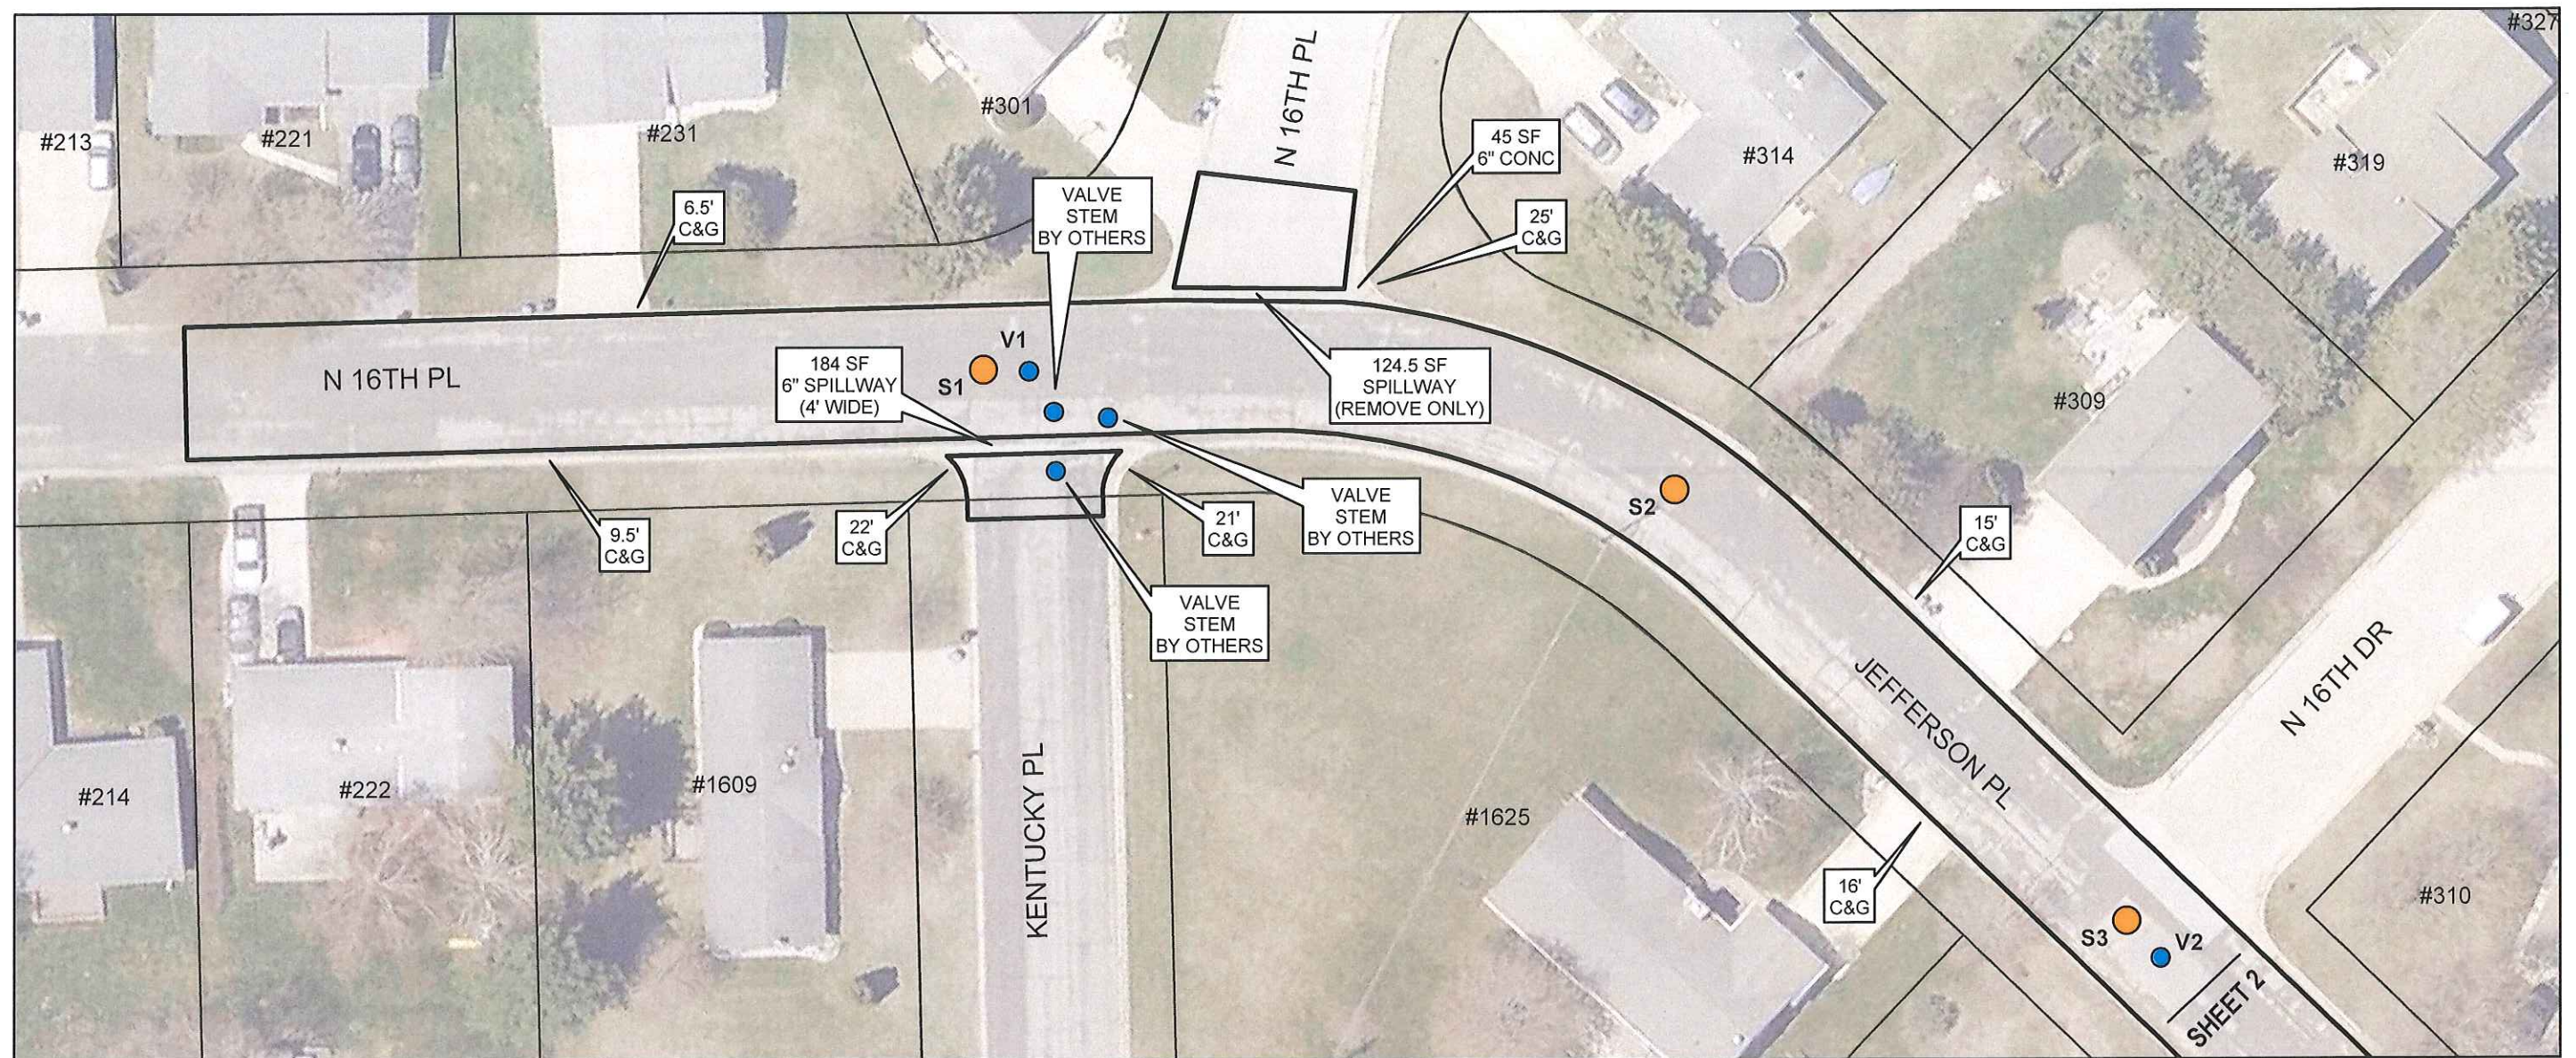


**DETAIL**  
 REPLACE MANHOLE CASTING & RINGS  
 NO SCALE

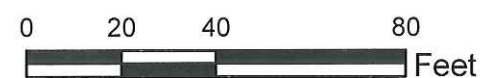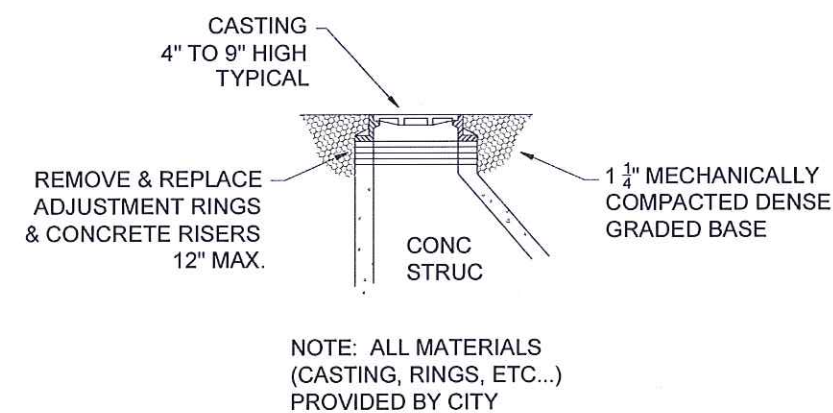

**DETAIL**  
 REPLACE VALVE STEM TOP  
 NO SCALE

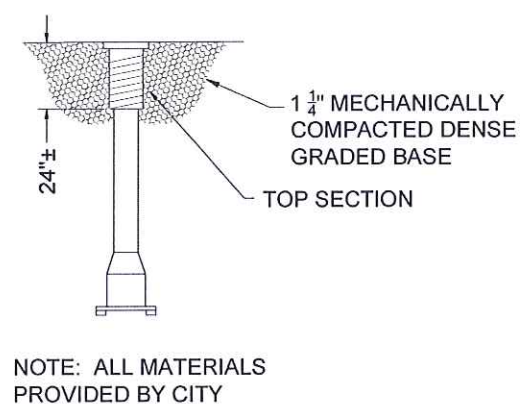


**DETAIL**  
 CURB LAWN & ROAD BASE RESTORATION  
 NO SCALE

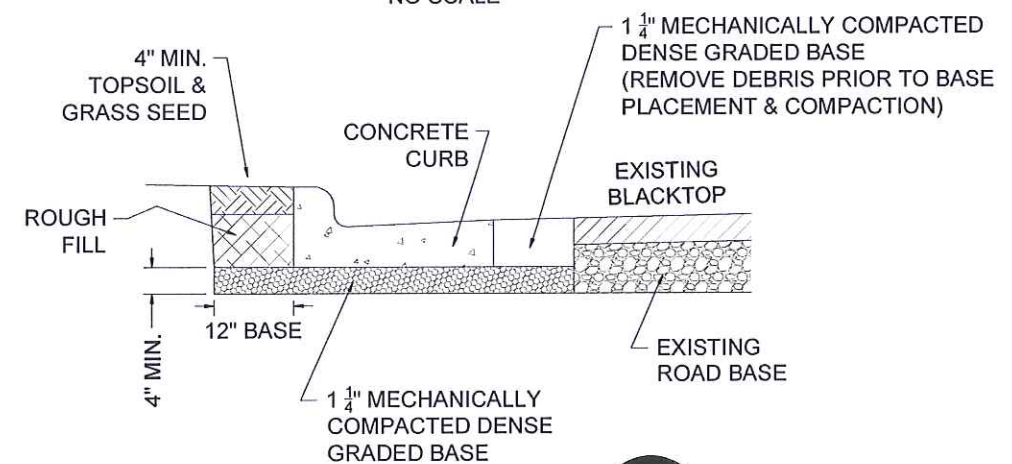


JEFFERSON PL (WEST END)




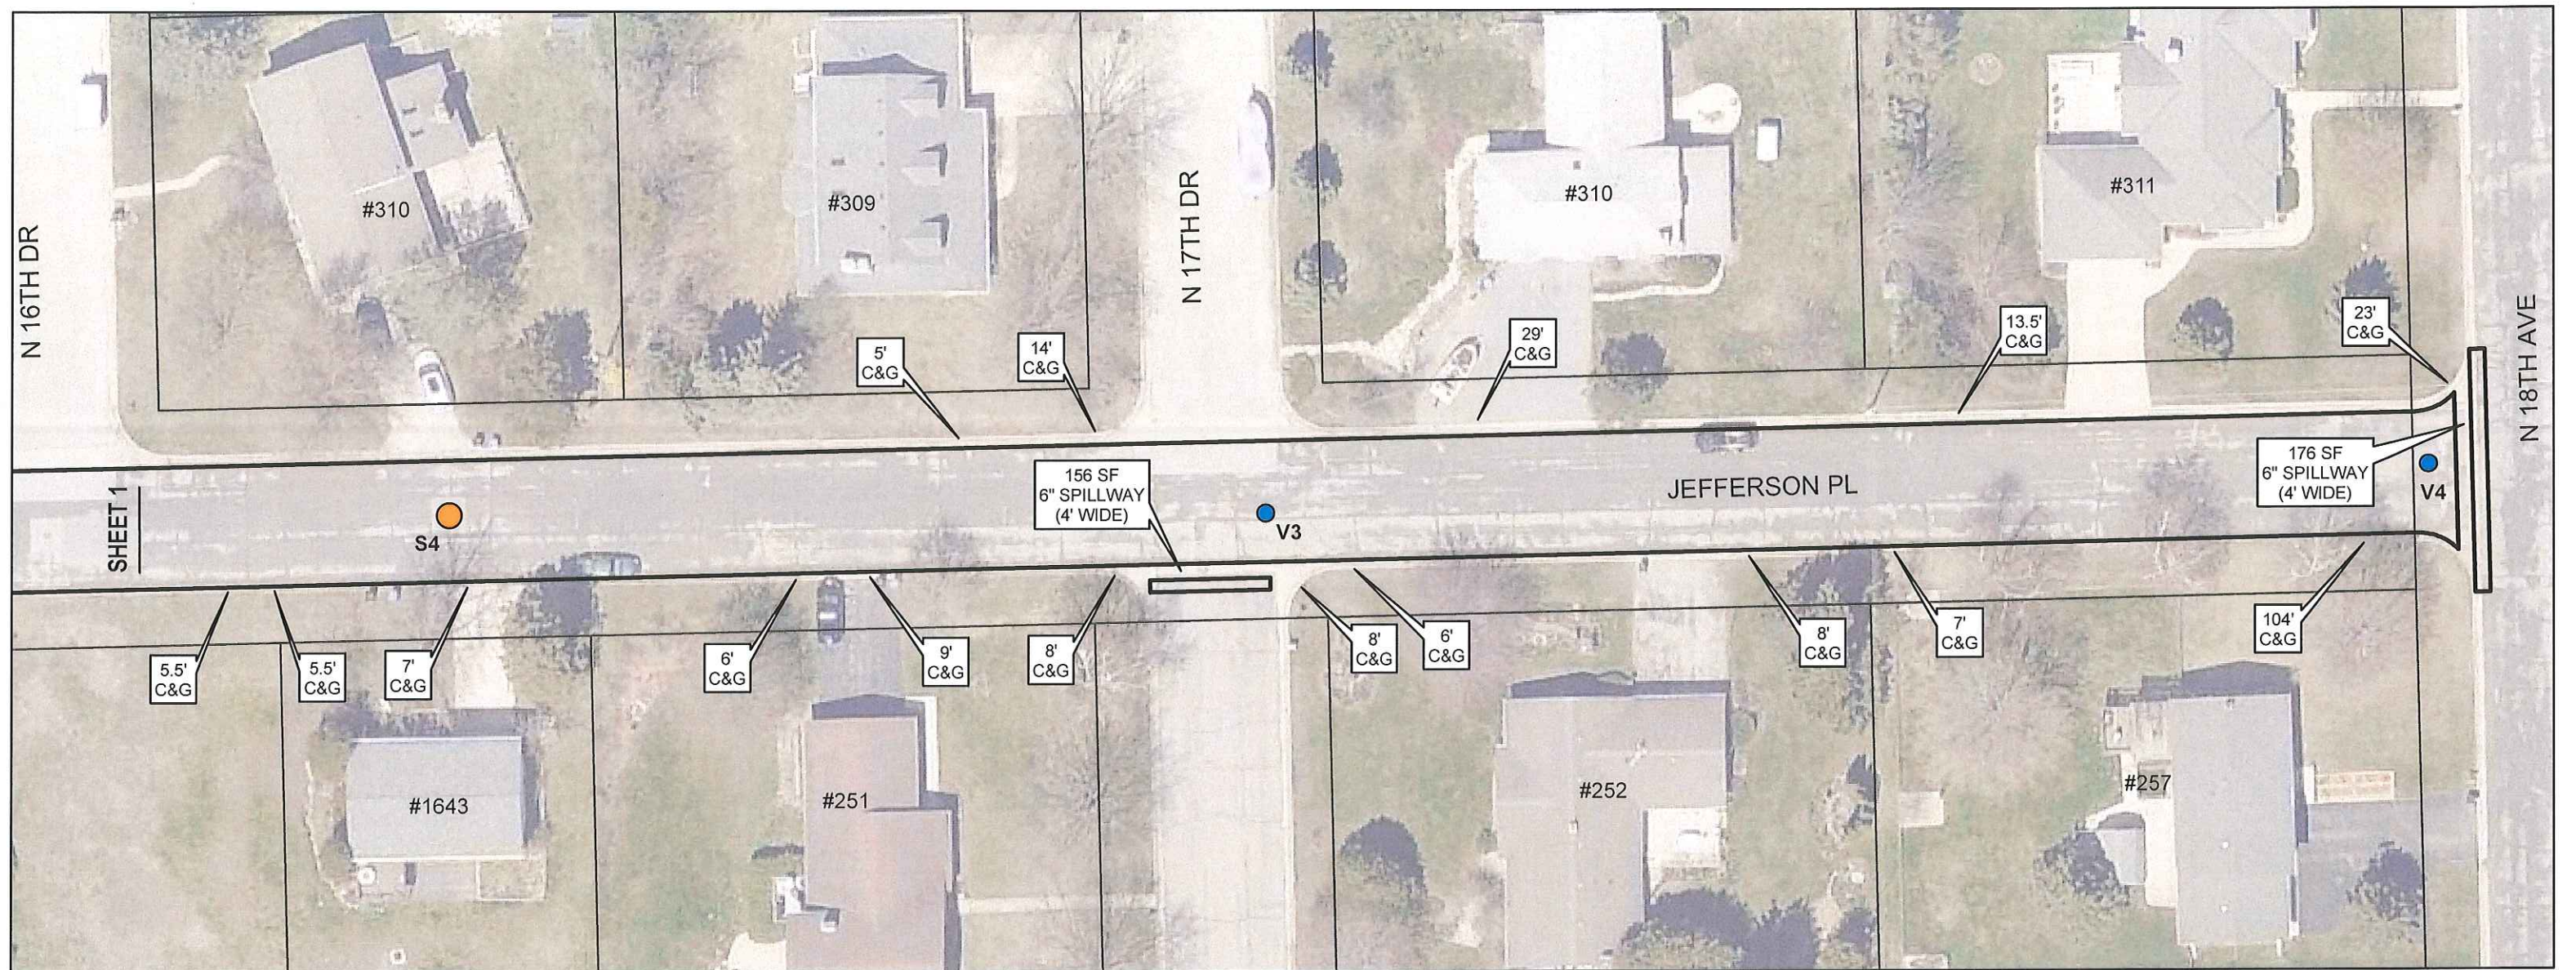



**DETAIL**  
 REPLACE MANHOLE CASTING & RINGS  
 NO SCALE

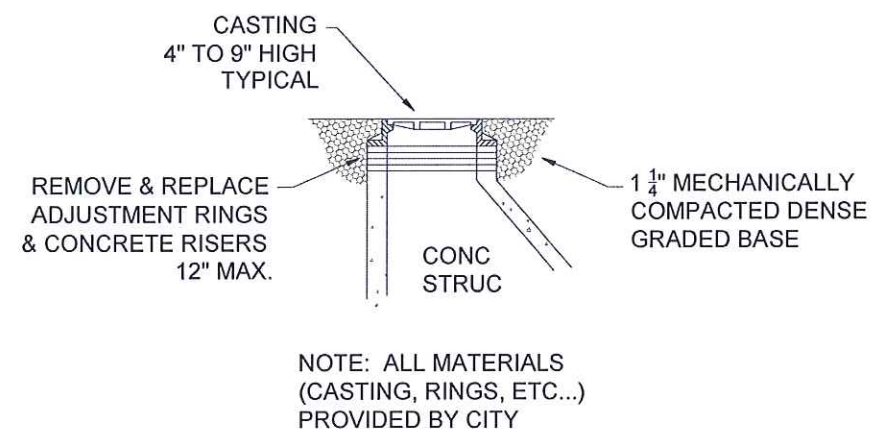

**DETAIL**  
 REPLACE VALVE STEM TOP  
 NO SCALE

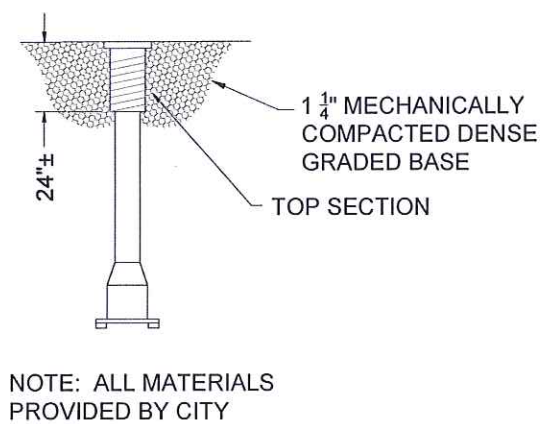


**DETAIL**  
 CURB LAWN & ROAD BASE RESTORATION  
 NO SCALE

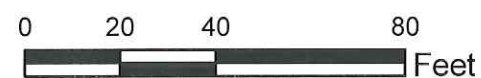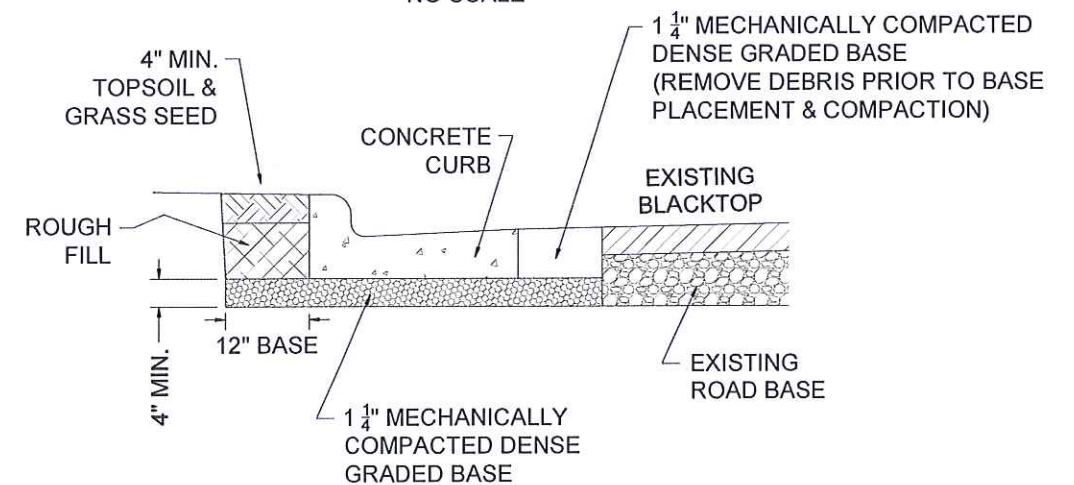

JEFFERSON PL (EAST END)







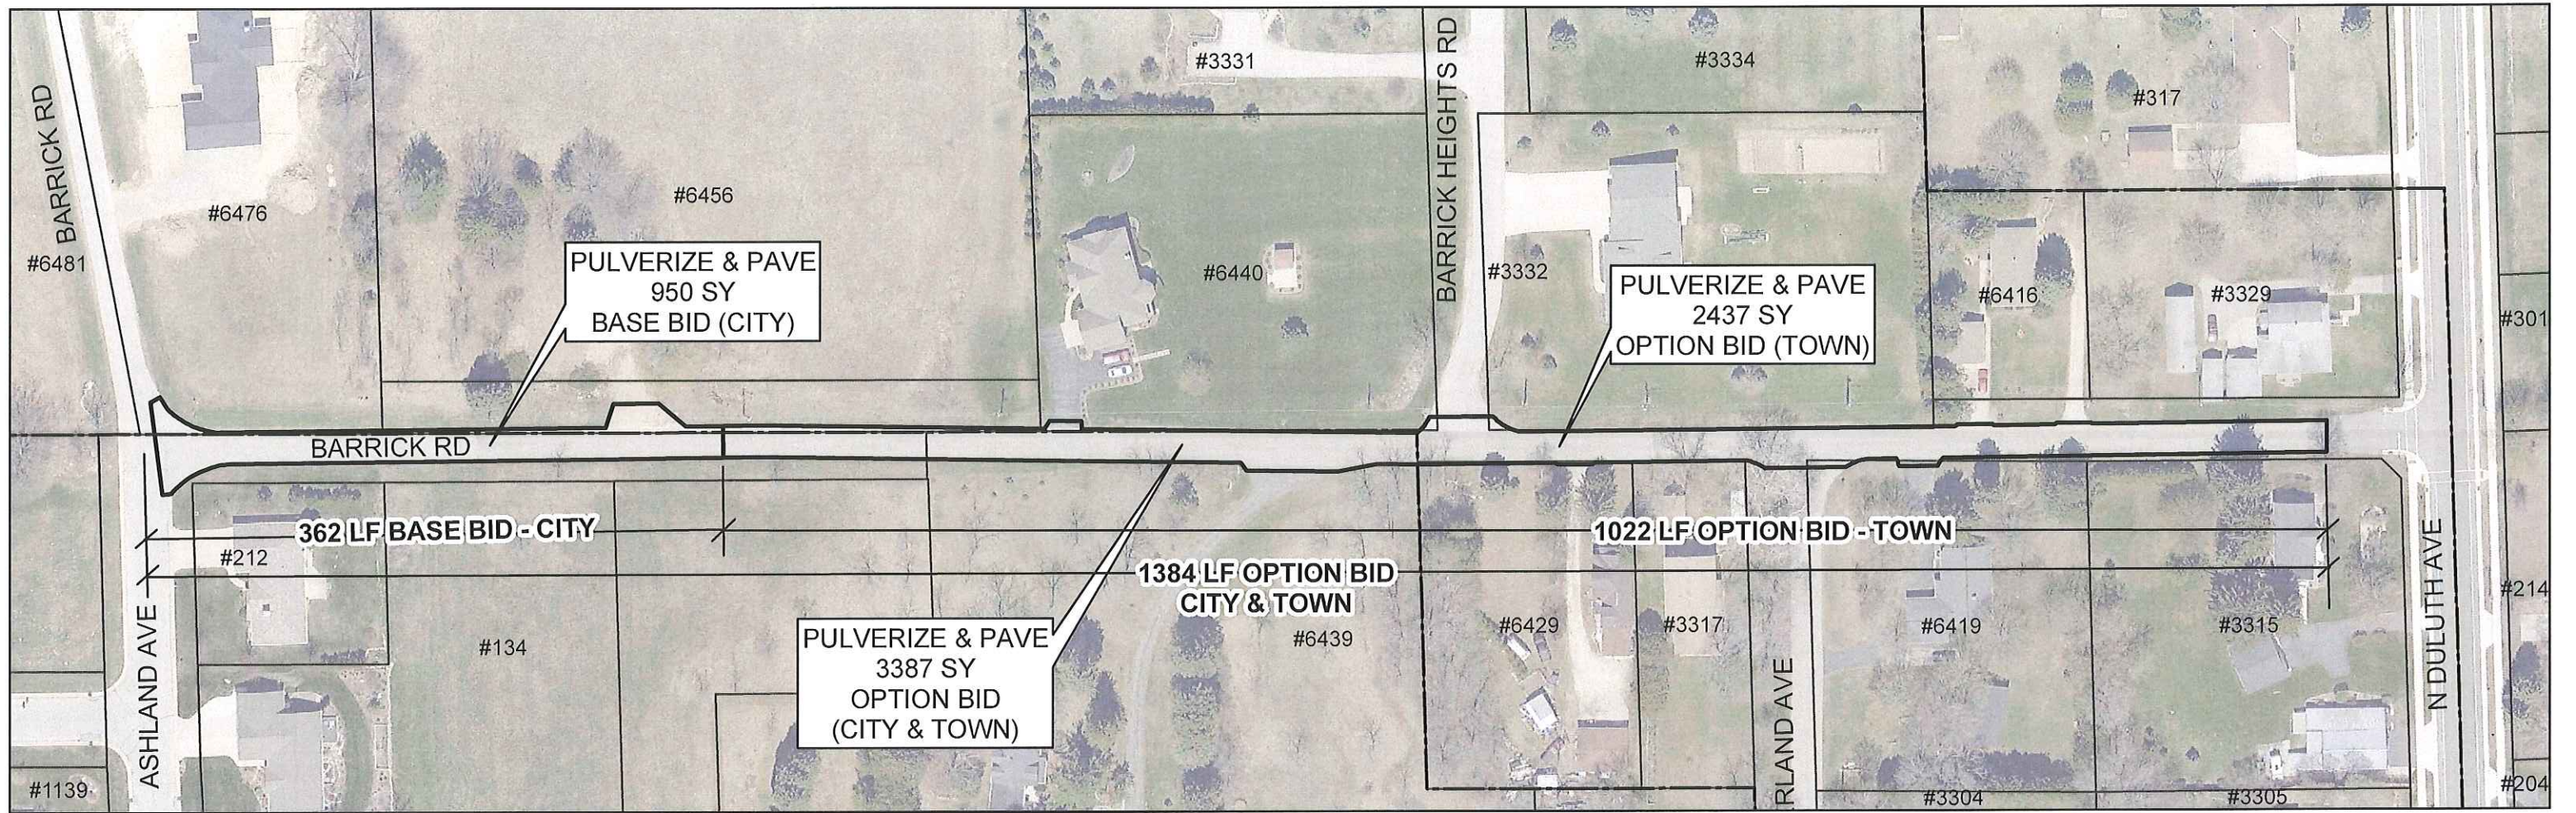

BARRICK RD





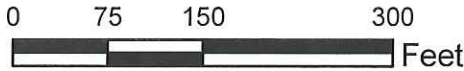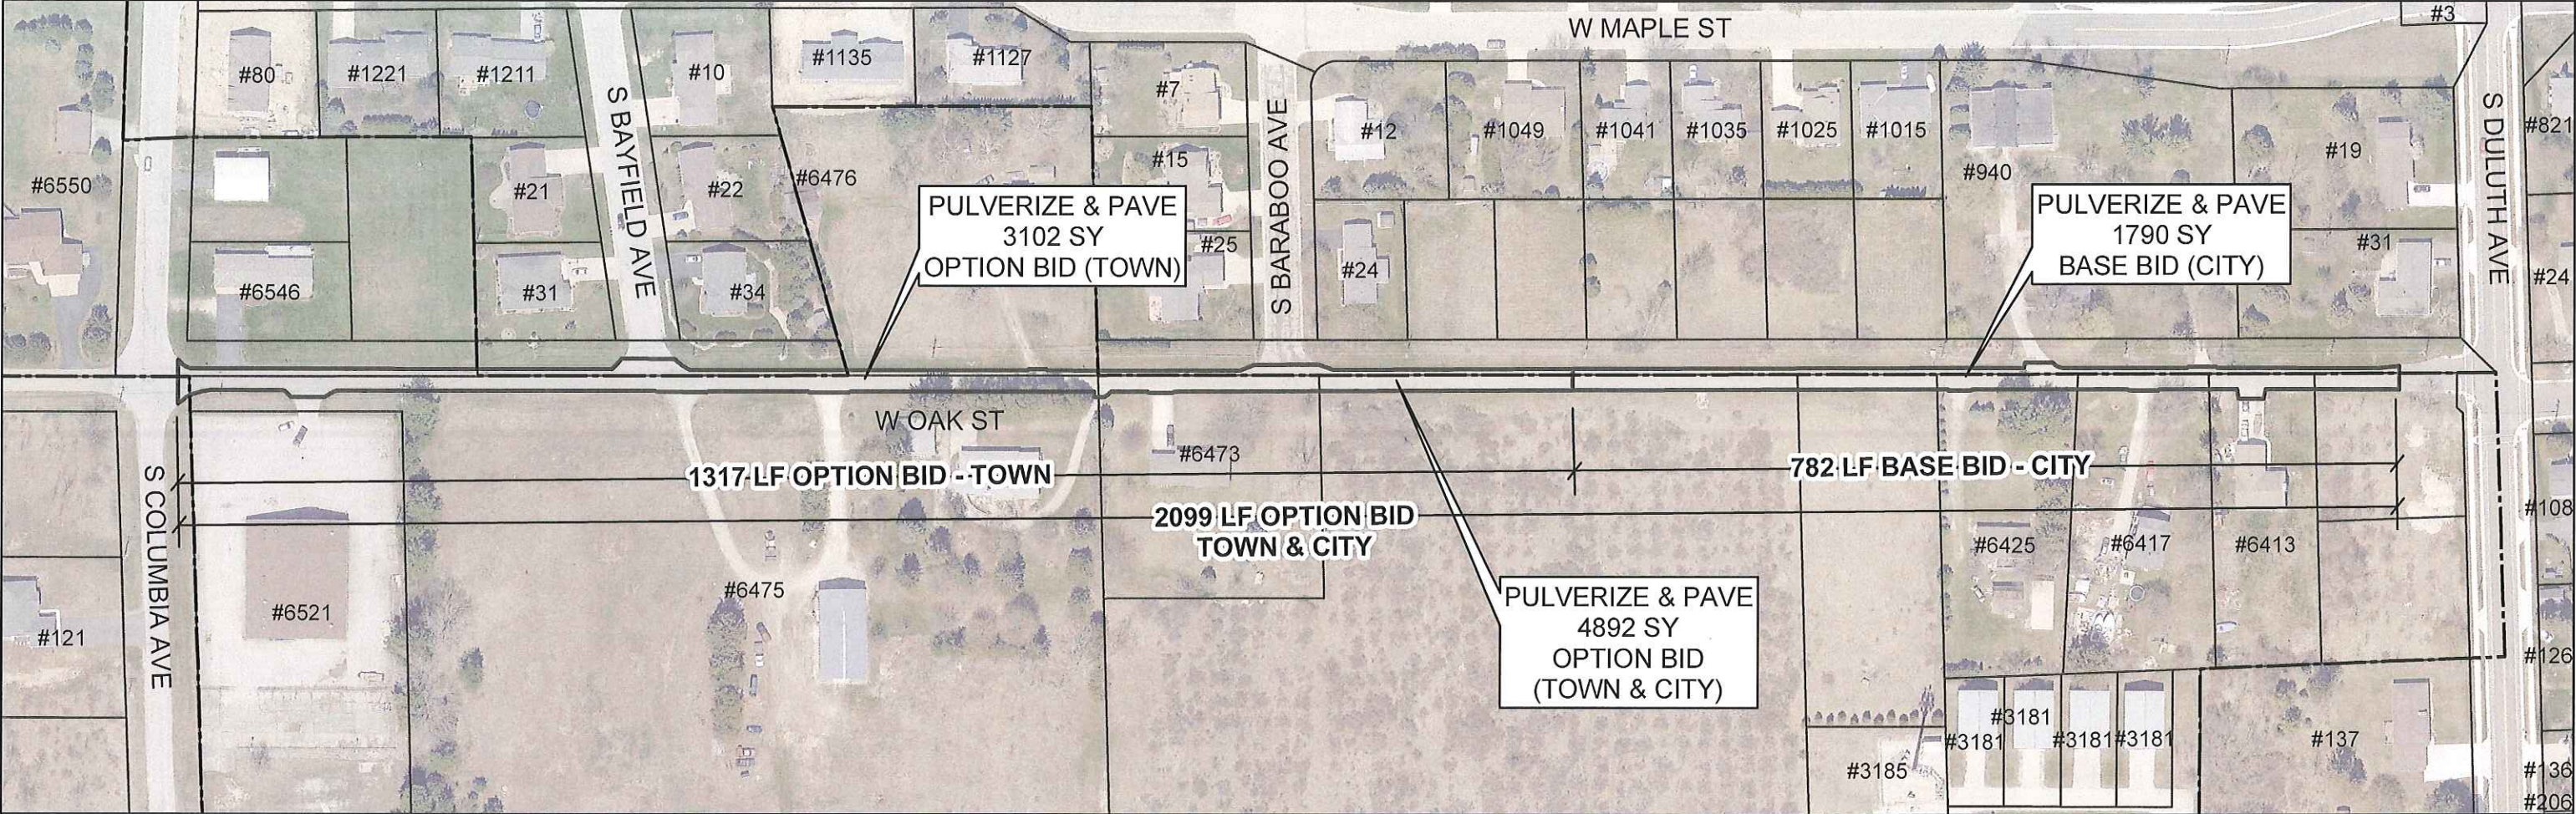


W OAK ST





N 7TH AVE

#708  
N 7TH AVE


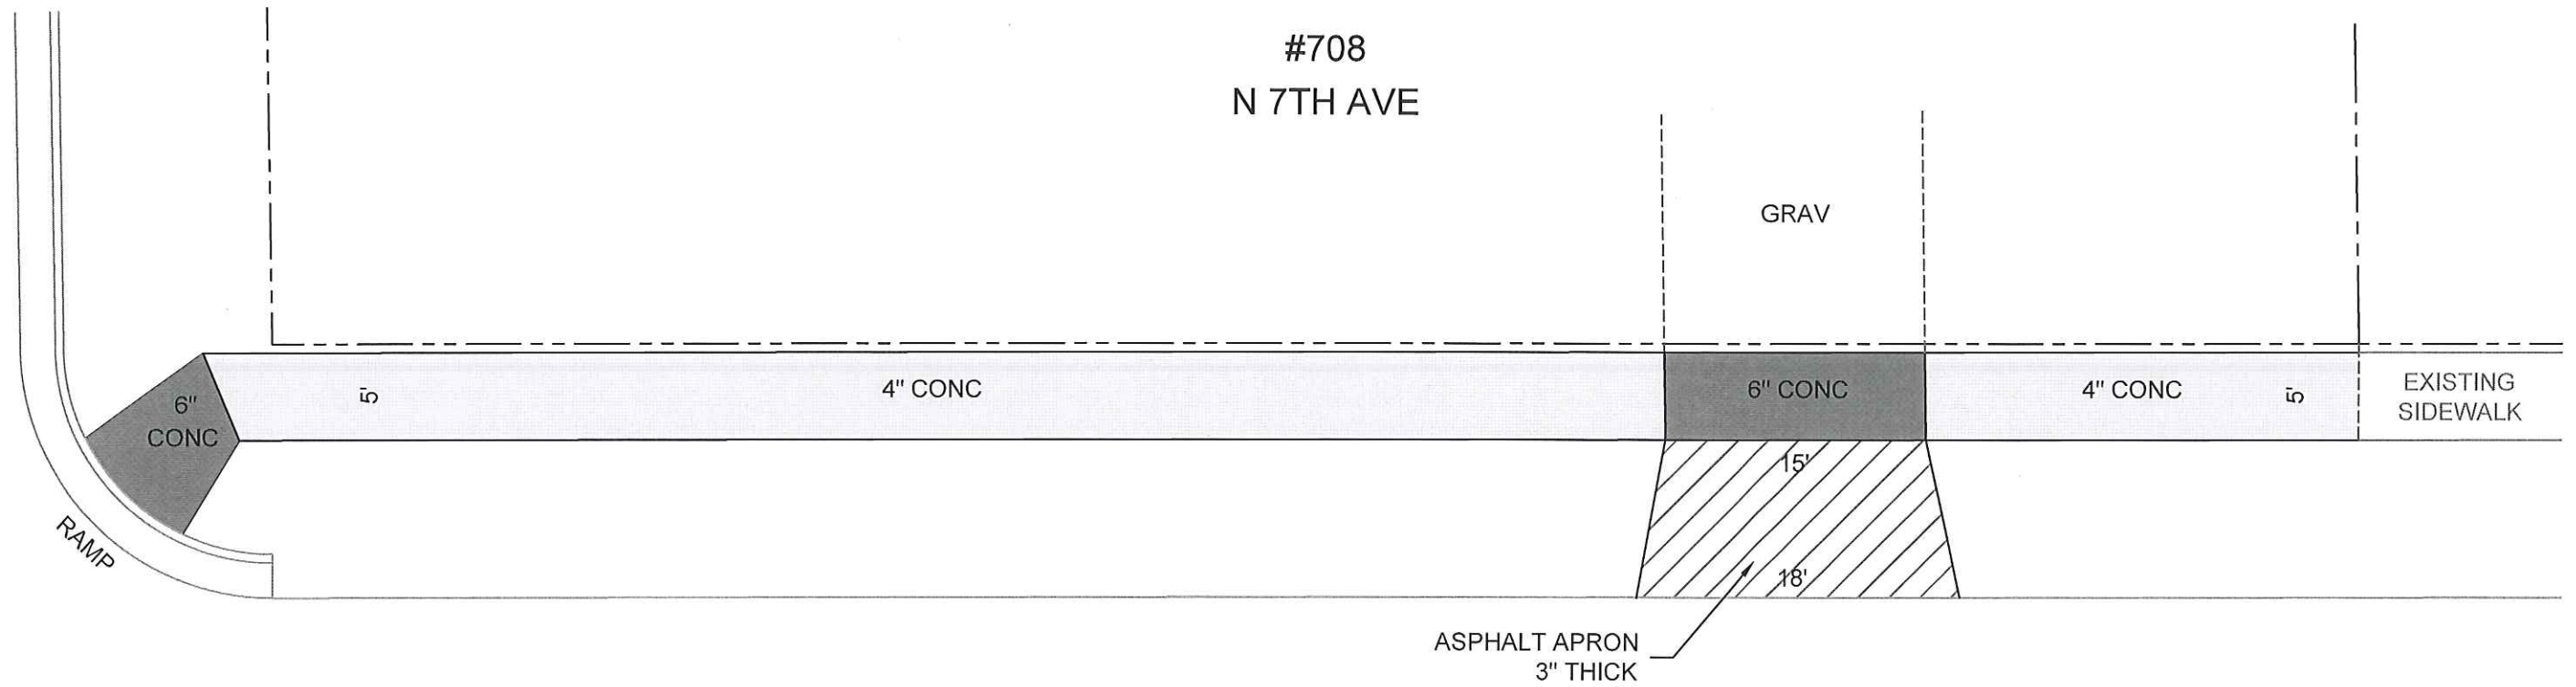


FLORIDA ST

## SIDEWALK PLAN

### DETAIL

SIDEWALK LAWN RESTORATION  
NO SCALE

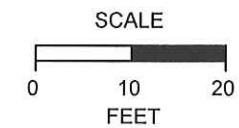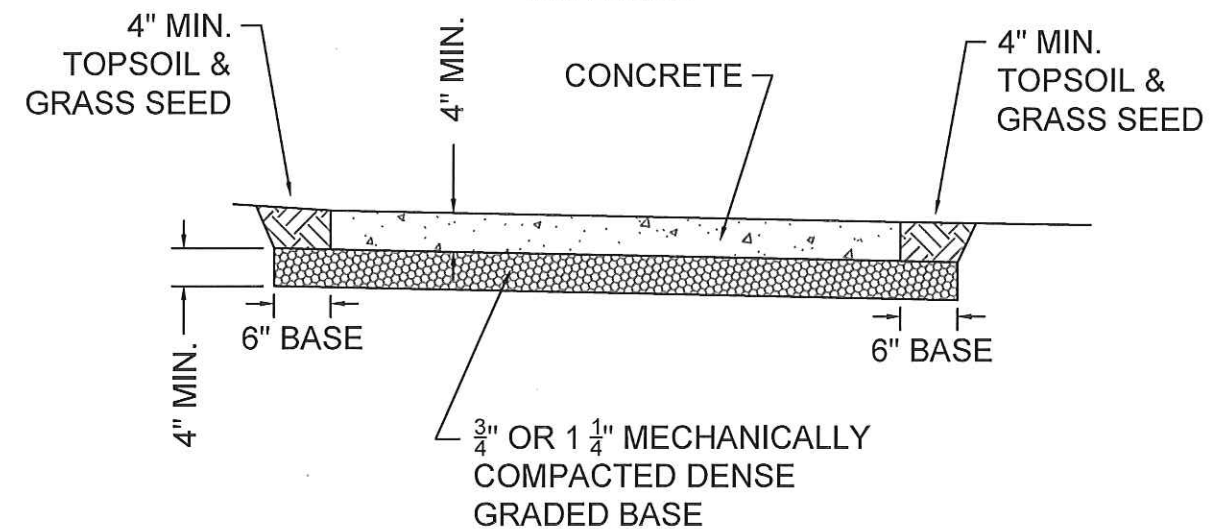

CITY OF STURGEON BAY  
#708 N 7TH AVE  
SIDEWALK PLAN

DEC, 2019

SHEET  
1 OF 1