


SHEET 2

**DETAIL**


REPLACE MANHOLE CASTING & RINGS  
NO SCALE

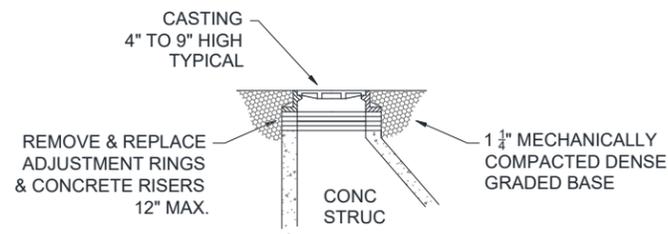

NOTE: ALL MATERIALS (CASTING, RINGS, ETC...) PROVIDED BY CITY

**DETAIL**


REPLACE VALVE STEM TOP  
NO SCALE

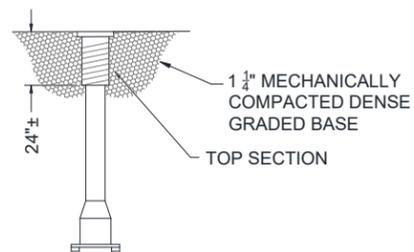

NOTE: ALL MATERIALS PROVIDED BY CITY



**DETAIL**

SIDEWALK LAWN RESTORATION  
NO SCALE

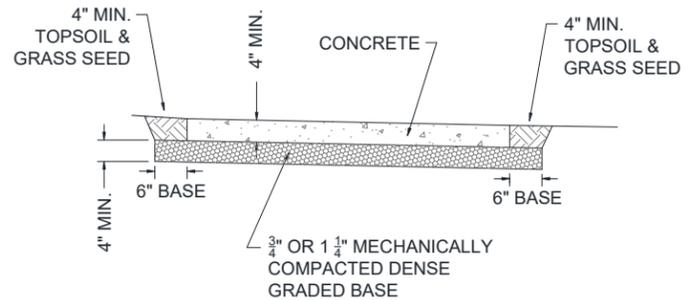

**DETAIL**


CURB LAWN & ROAD BASE RESTORATION  
NO SCALE

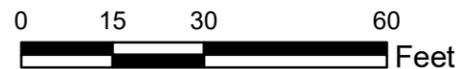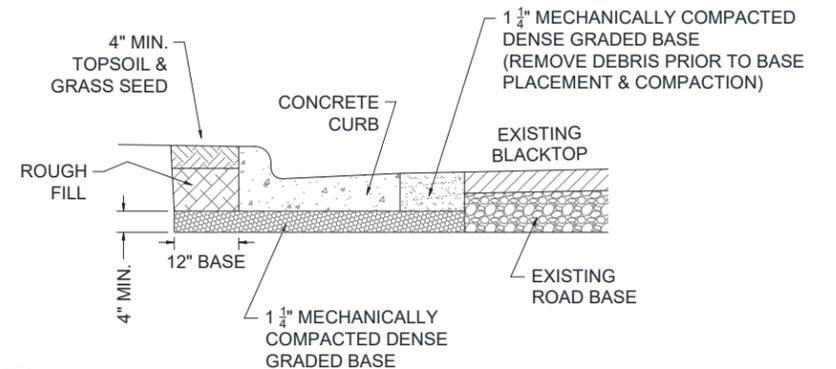

**MICHIGAN STREET & N 12TH AVE**






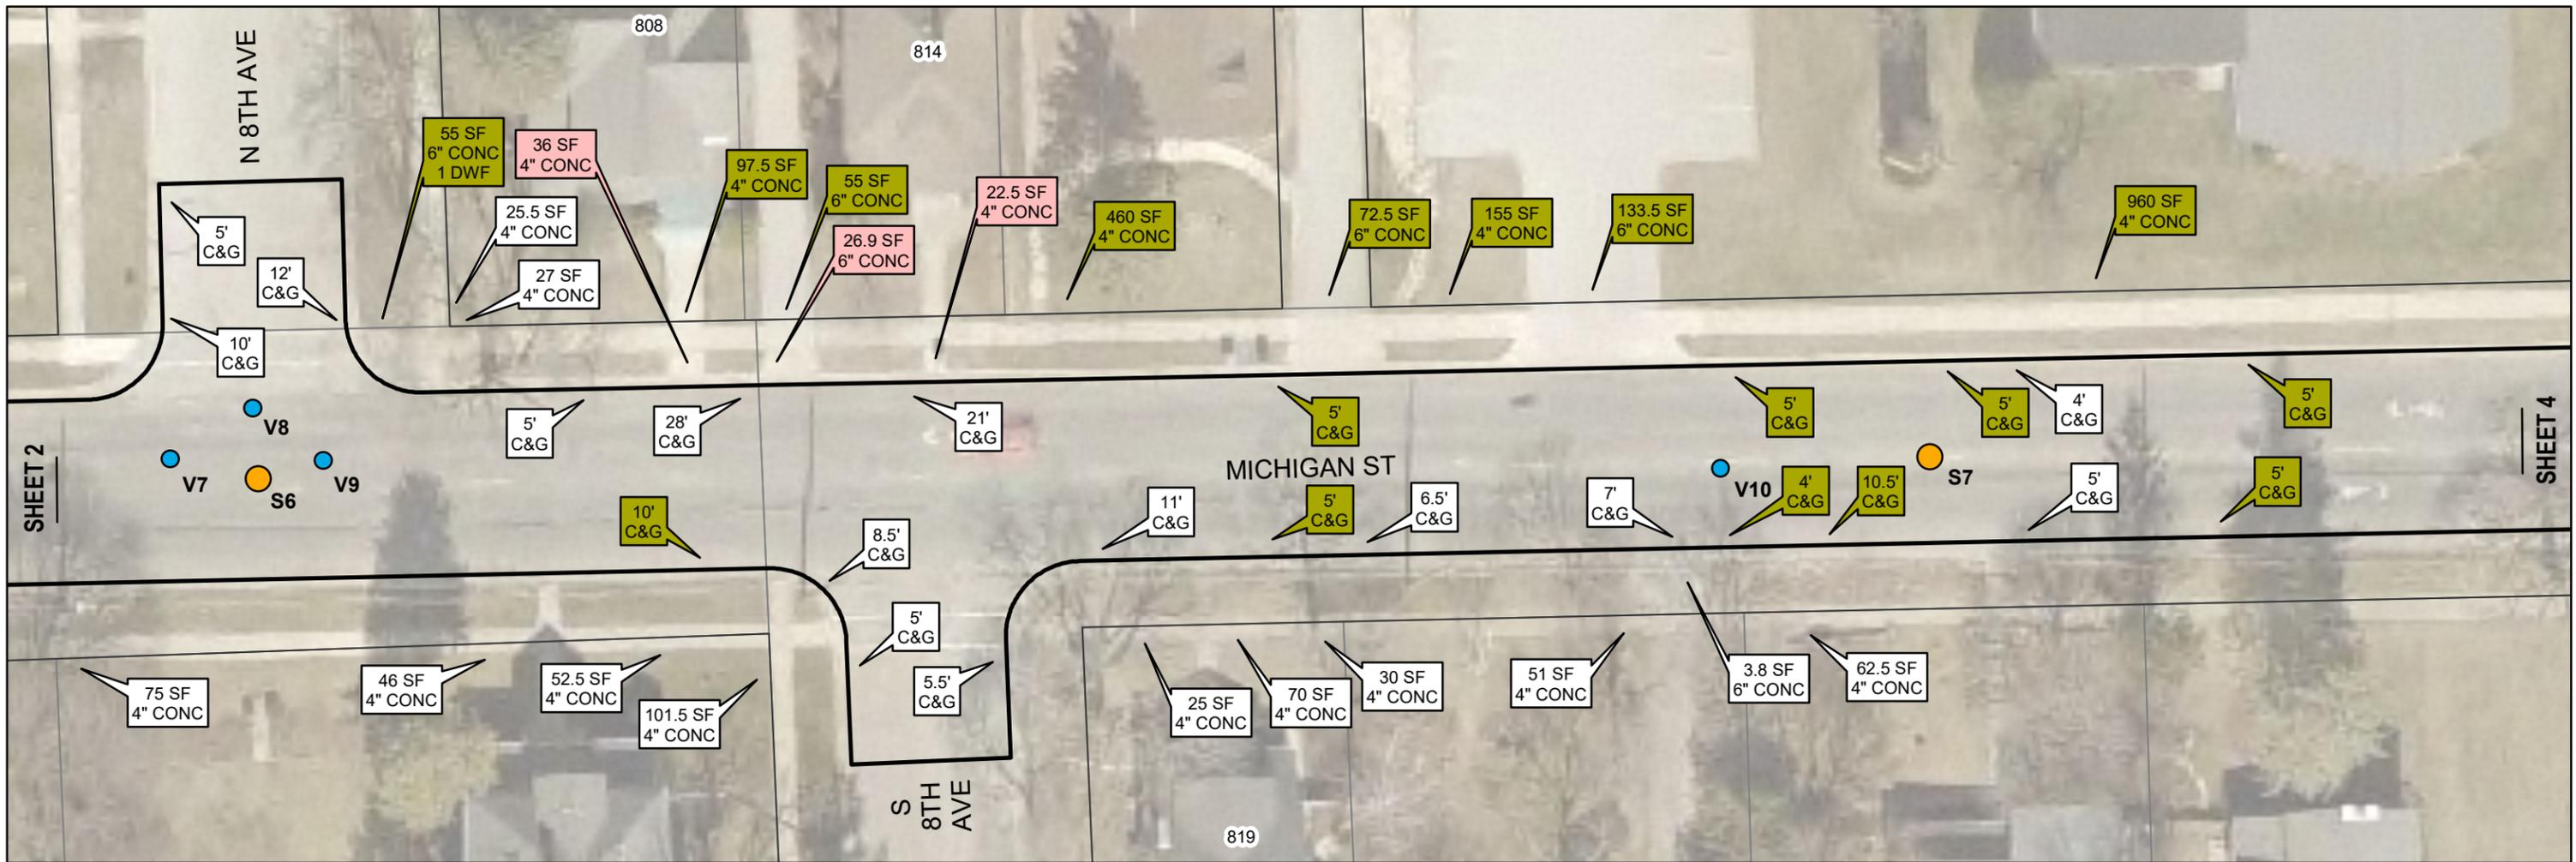


SHEET 2

SHEET 4


**DETAIL**  
 REPLACE MANHOLE CASTING & RINGS  
 NO SCALE

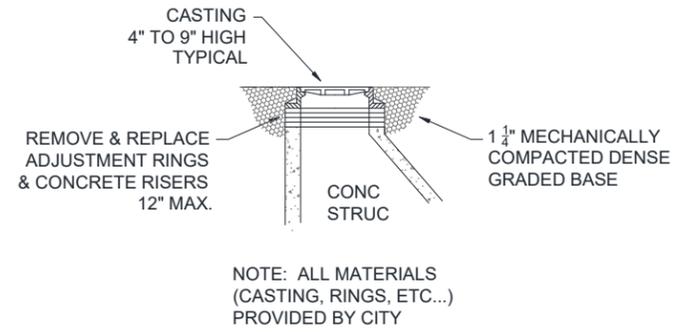



**DETAIL**  
 REPLACE VALVE STEM TOP  
 NO SCALE

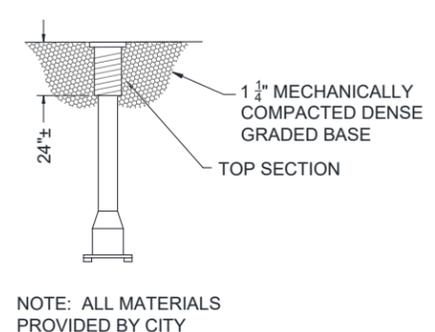

**DETAIL**  
 SIDEWALK LAWN RESTORATION  
 NO SCALE

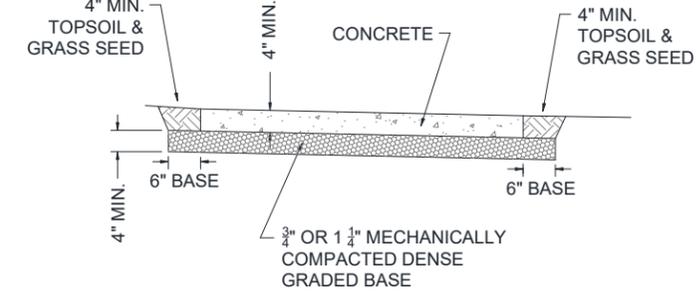


**DETAIL**  
 CURB LAWN & ROAD BASE RESTORATION  
 NO SCALE

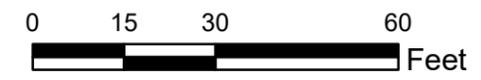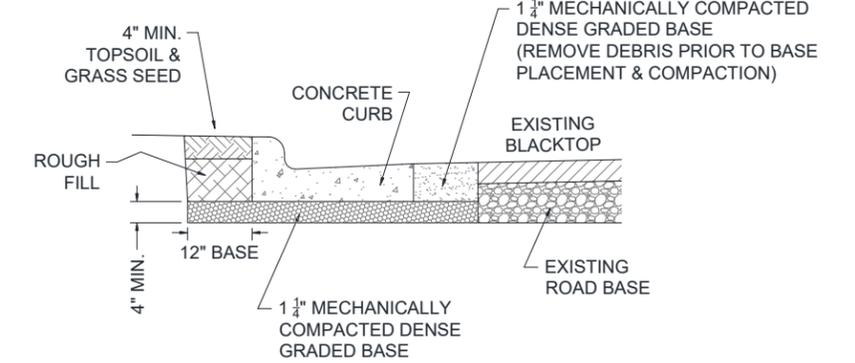


**MICHIGAN STREET  
 & N 12TH AVE**




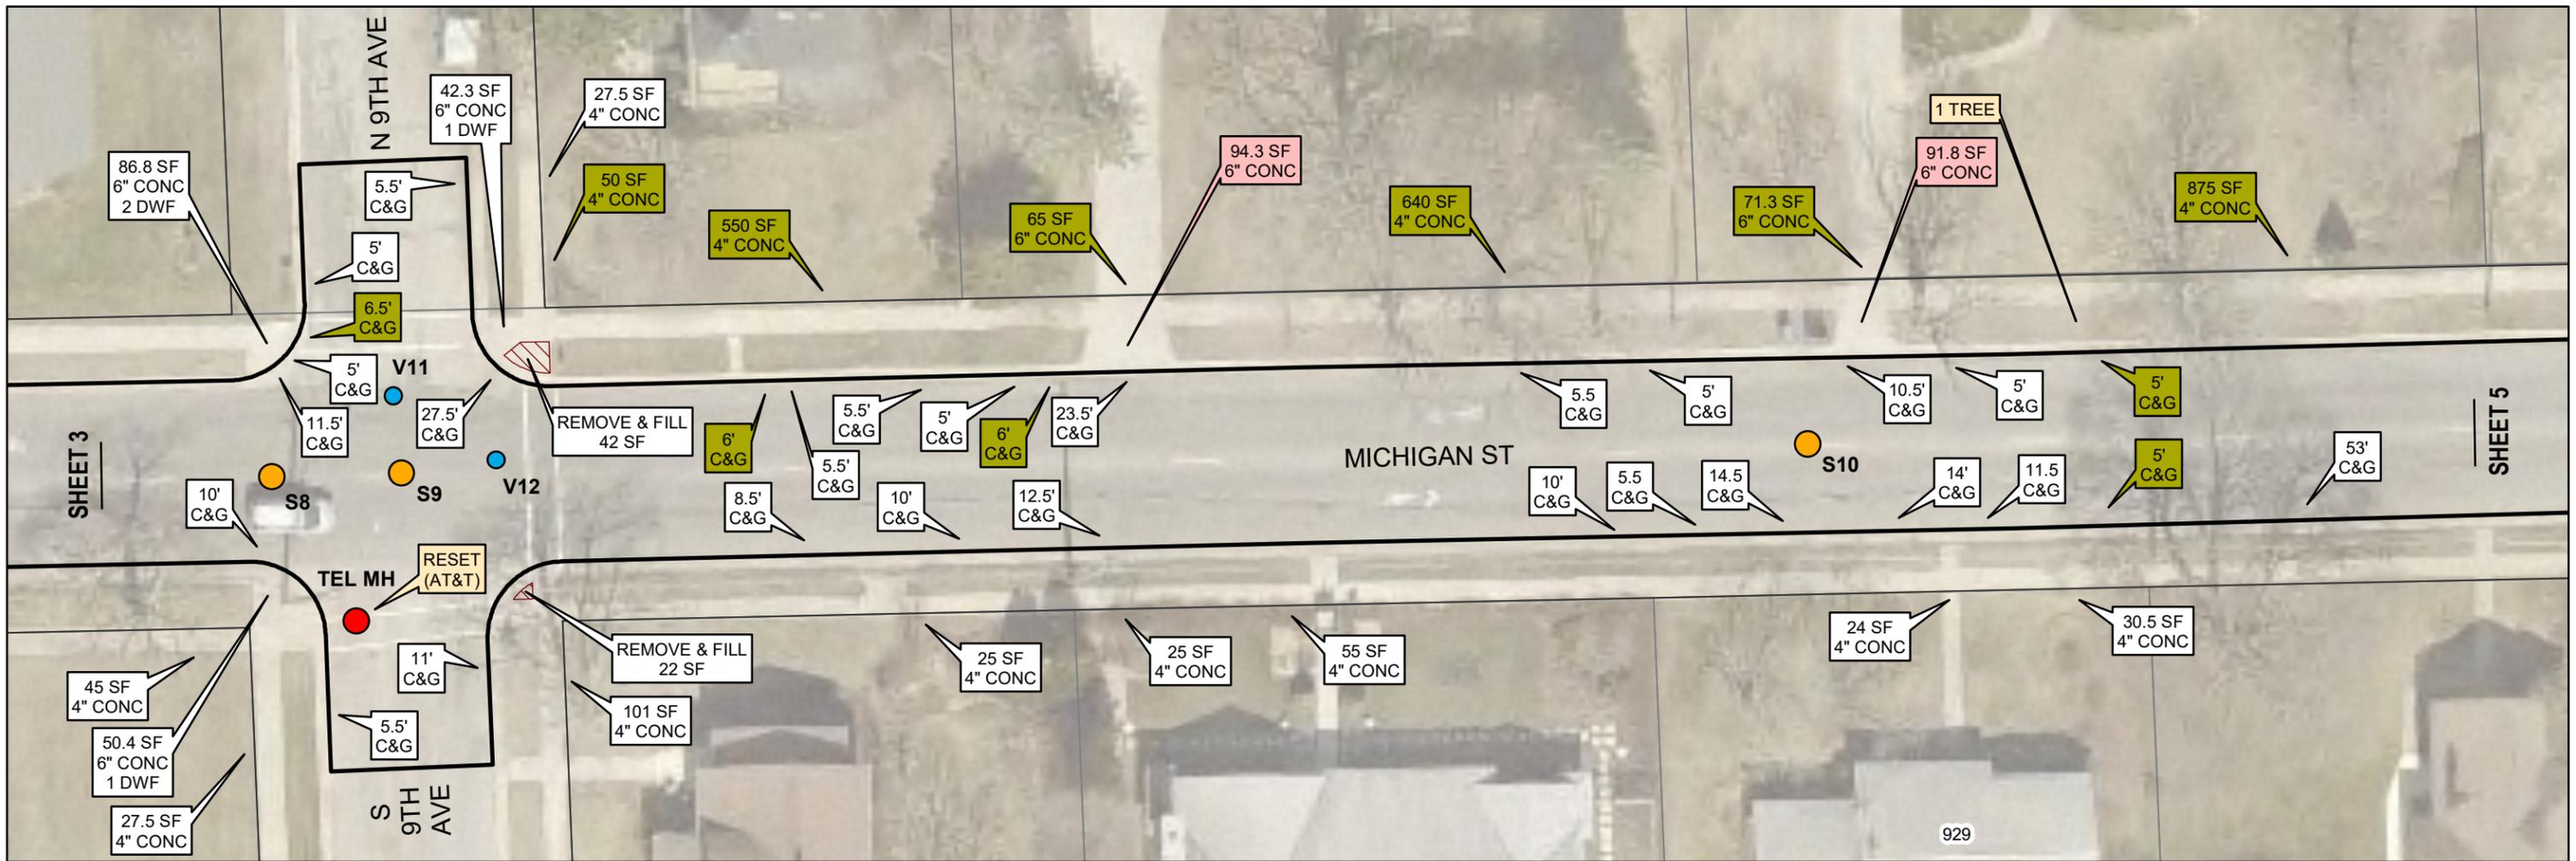


**DETAIL**  
 REPLACE MANHOLE CASTING & RINGS  
 NO SCALE

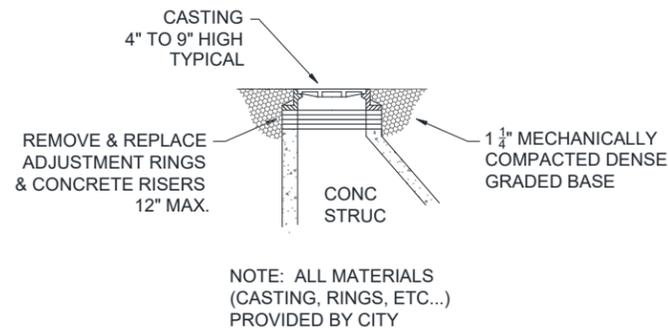


**DETAIL**  
 REPLACE VALVE STEM TOP  
 NO SCALE

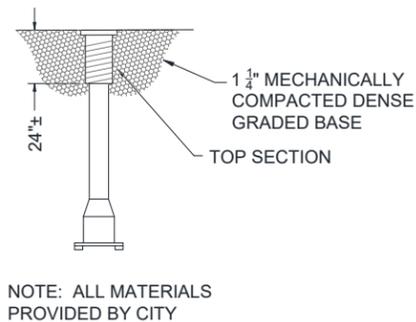

**DETAIL**  
 SIDEWALK LAWN RESTORATION  
 NO SCALE






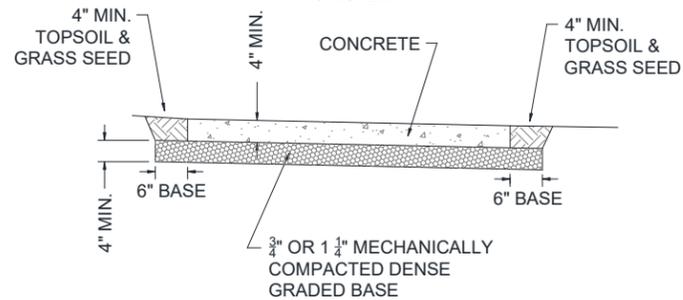


**DETAIL**  
 CURB LAWN & ROAD BASE RESTORATION  
 NO SCALE

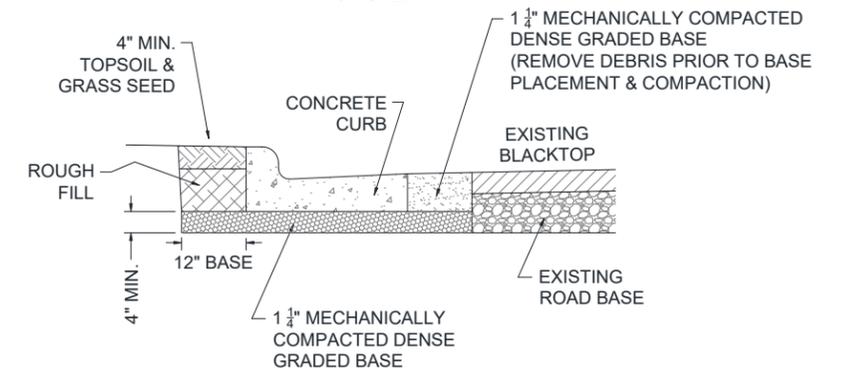






**MICHIGAN STREET  
 N 12TH AVE**



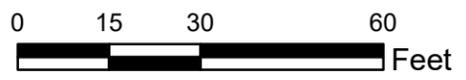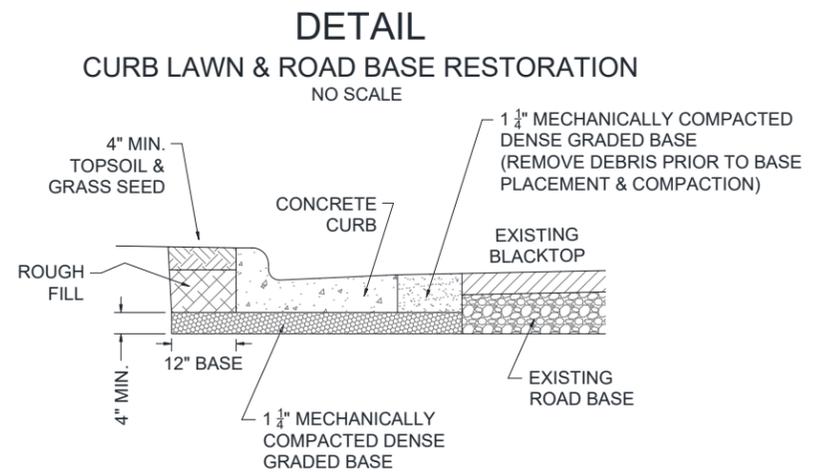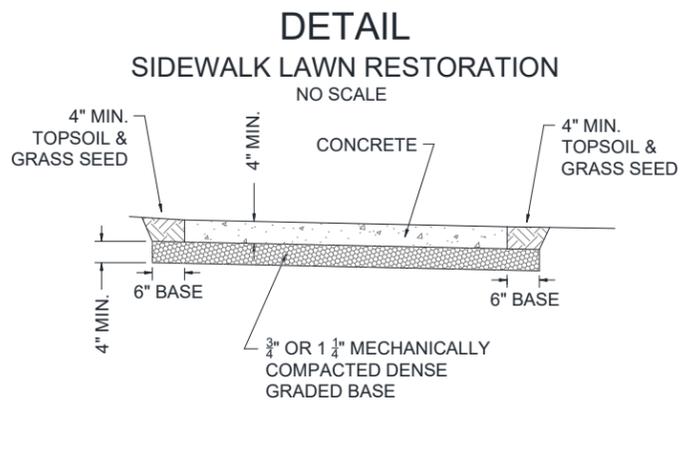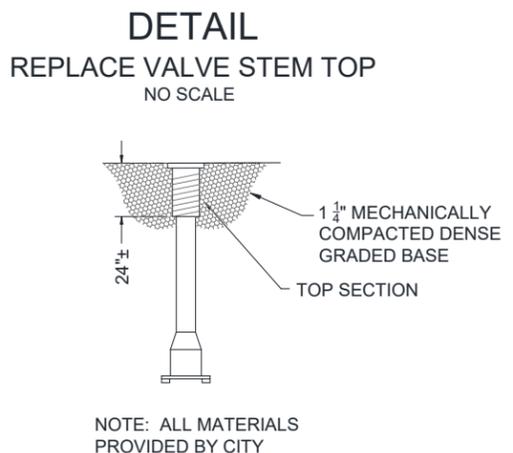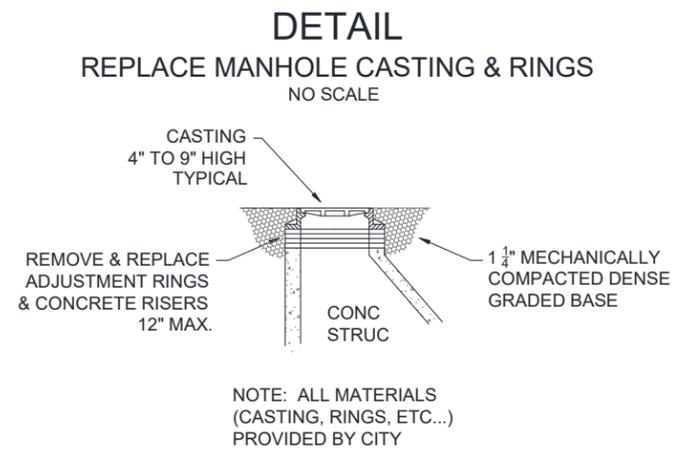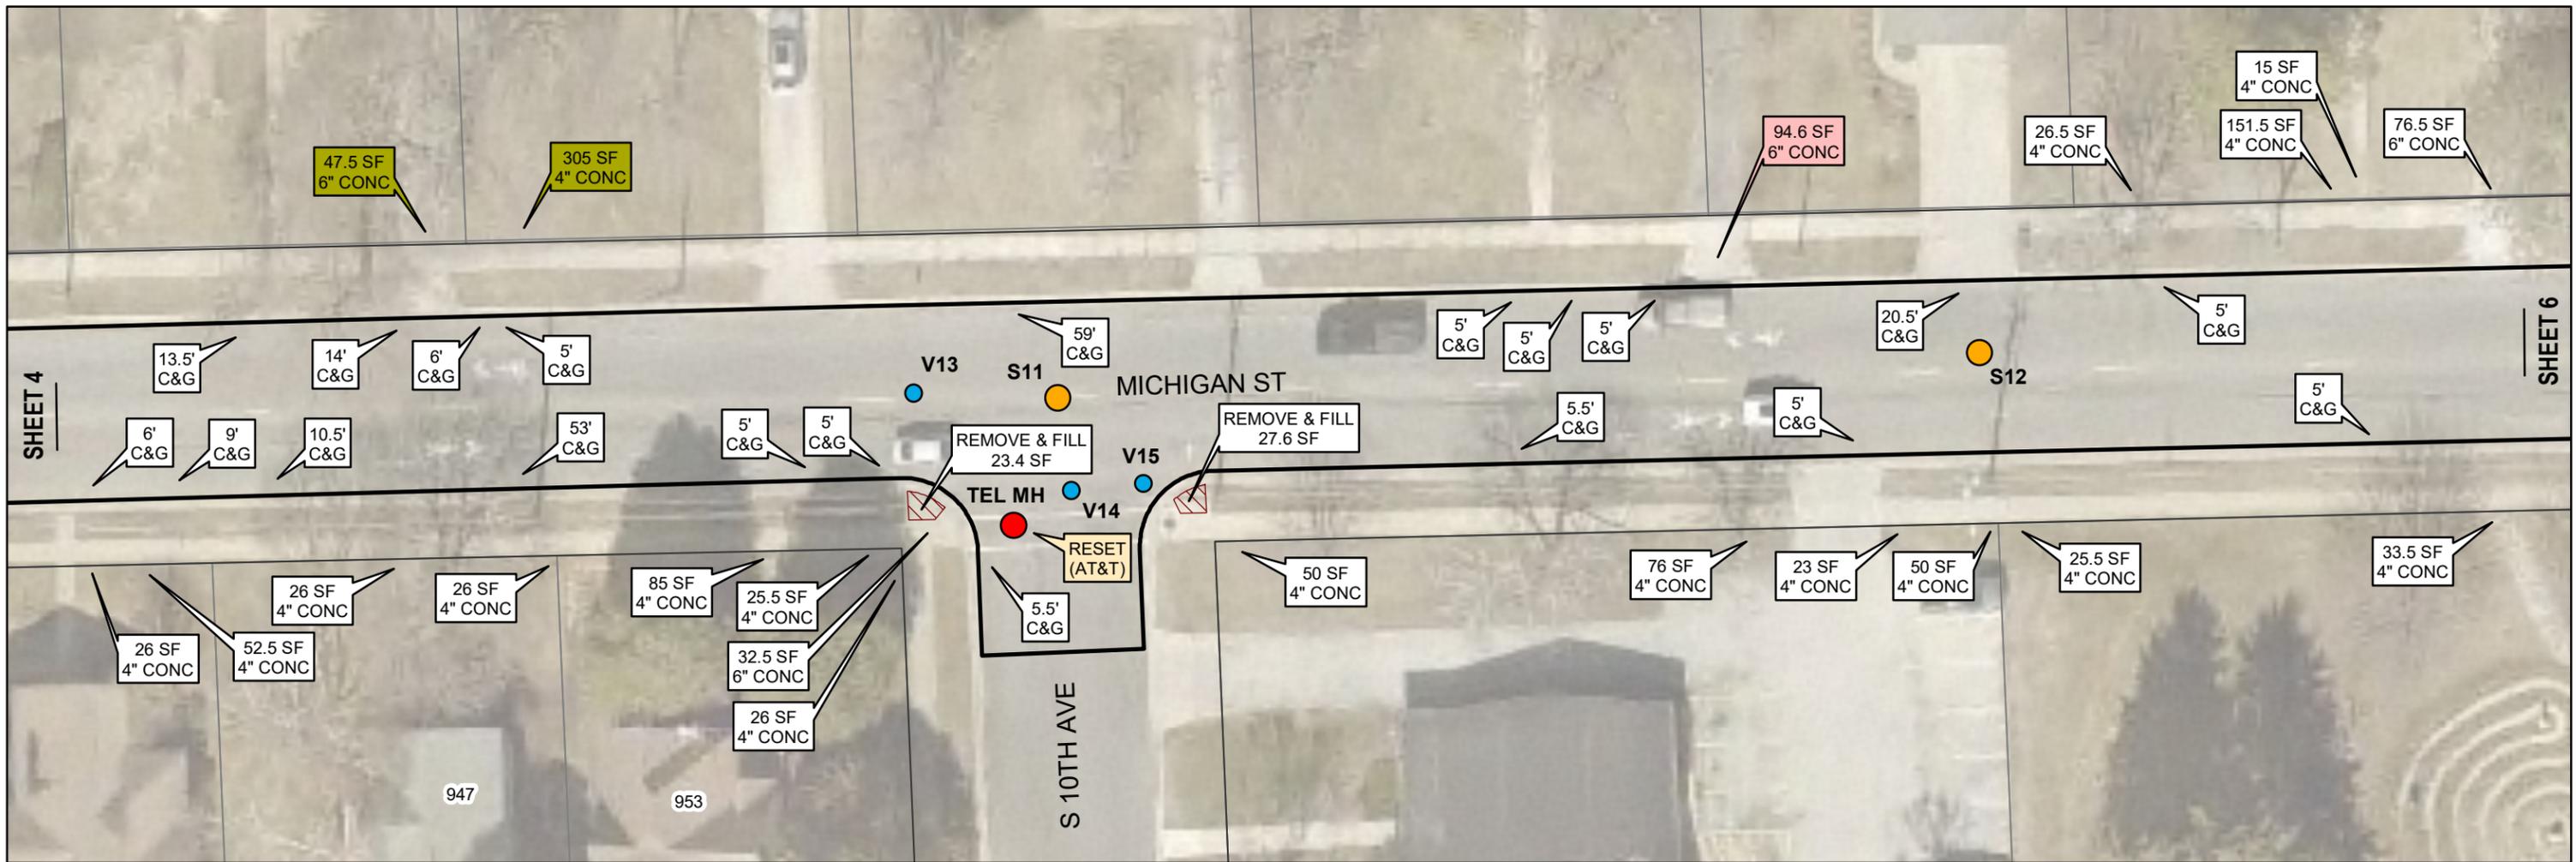







**MICHIGAN STREET  
 & N 12TH AVE**



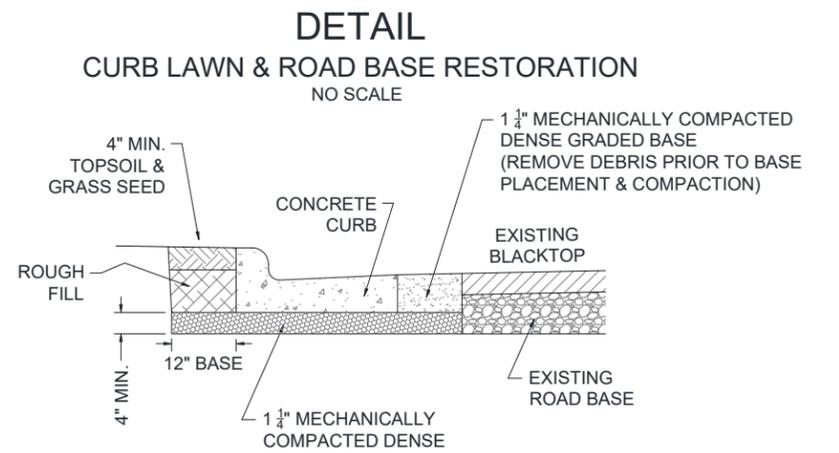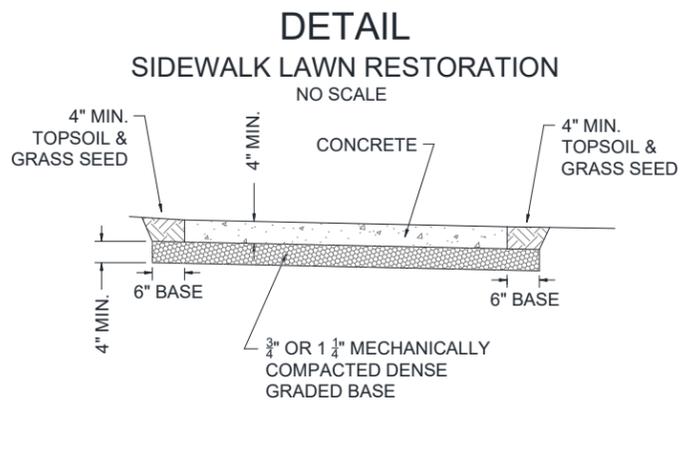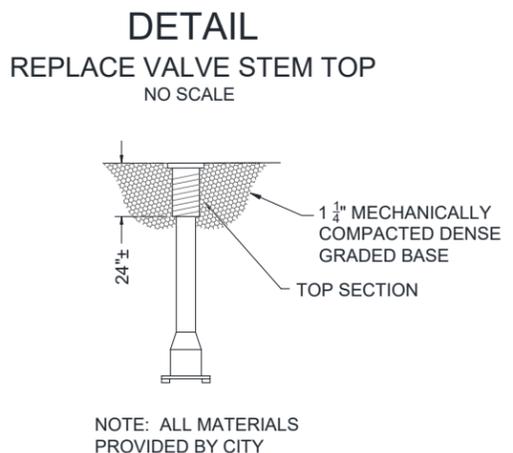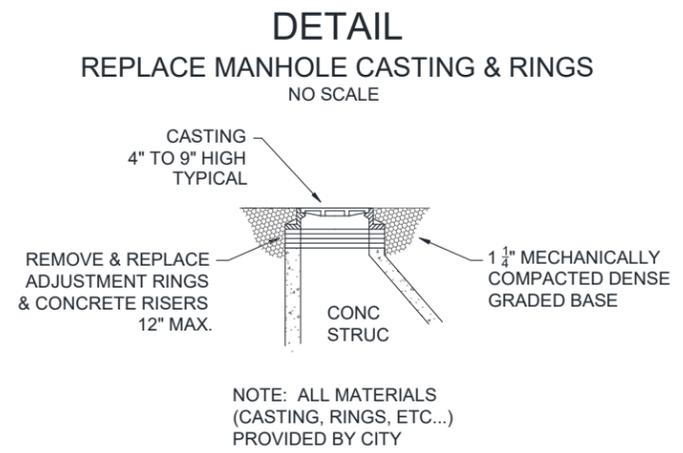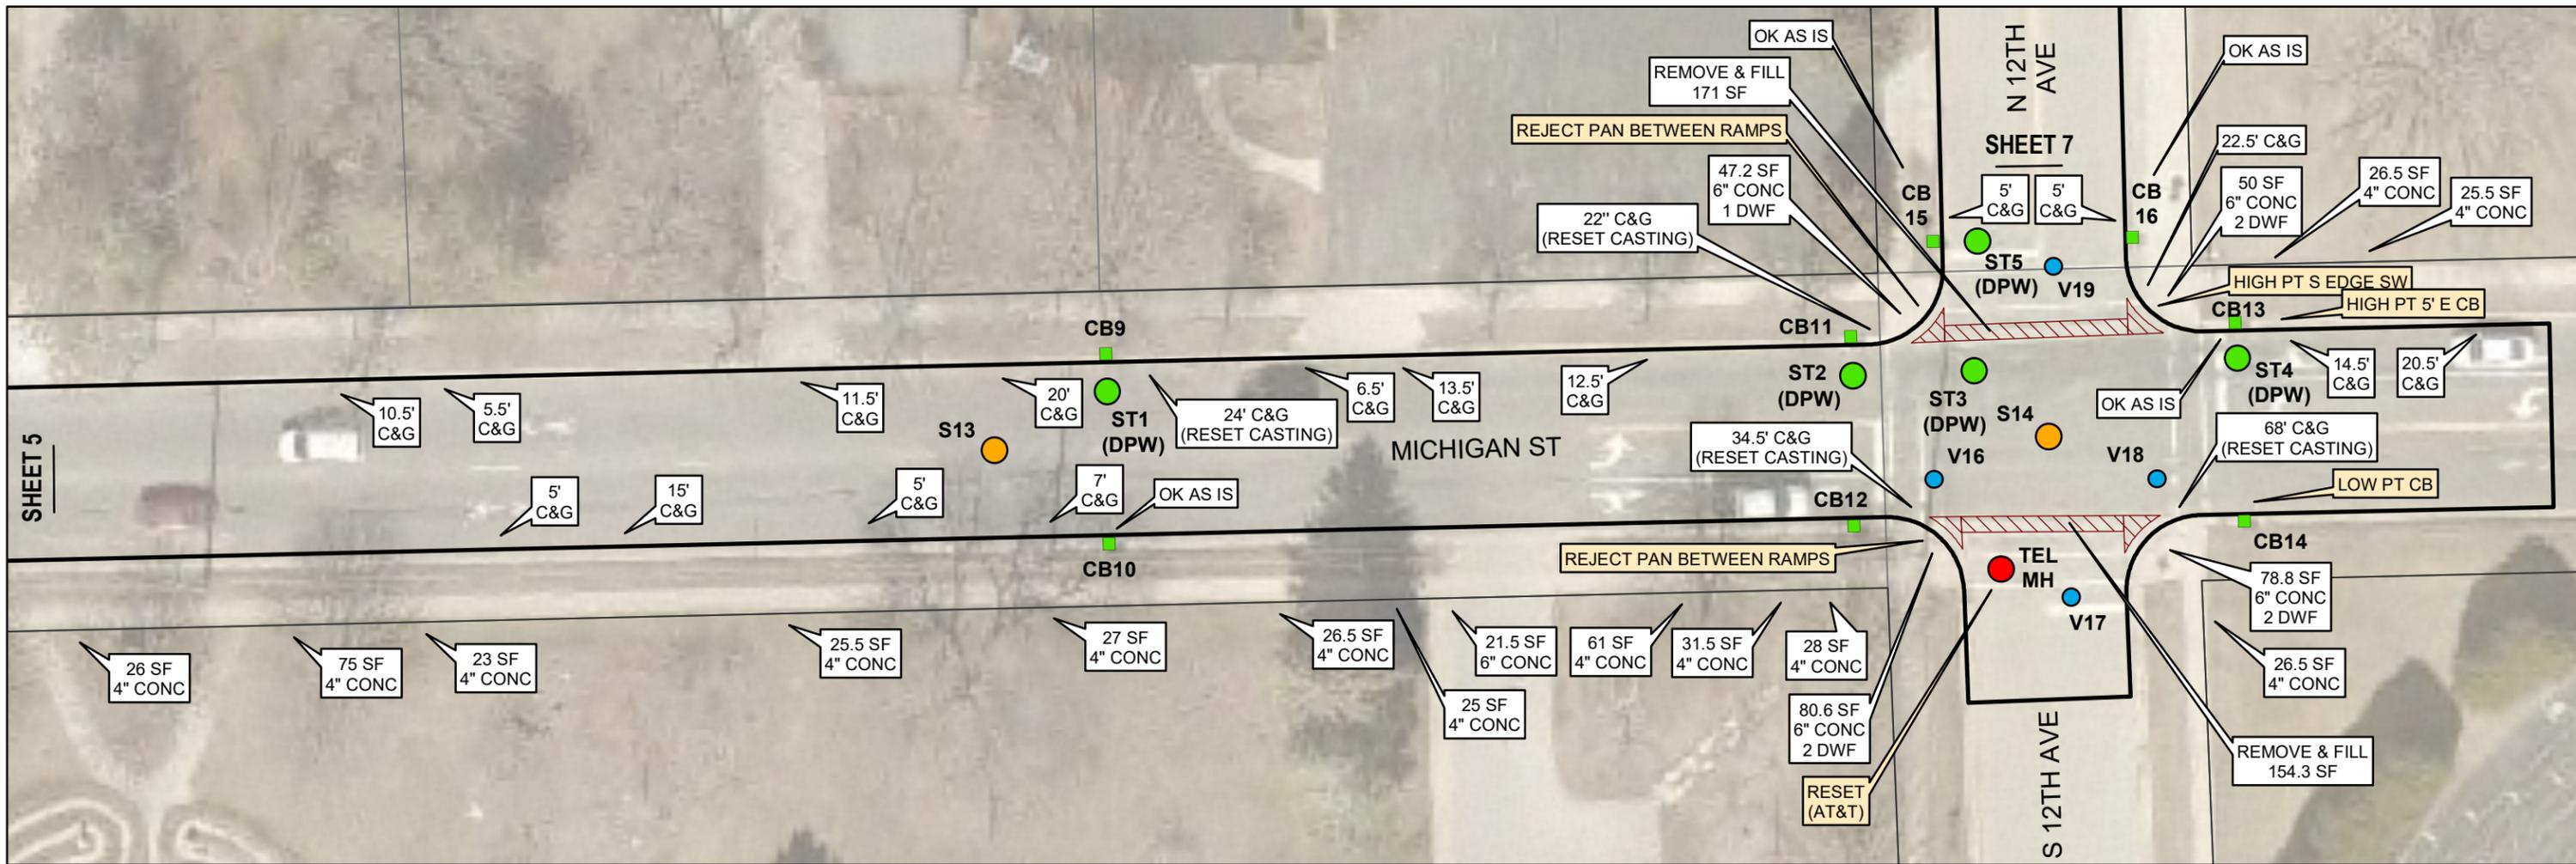




**MICHIGAN STREET  
 & N 12TH AVE**



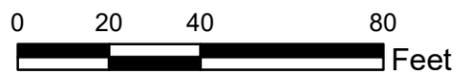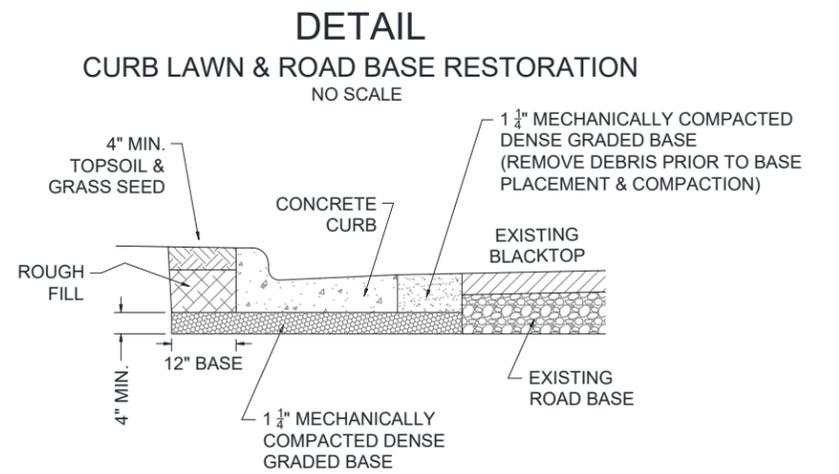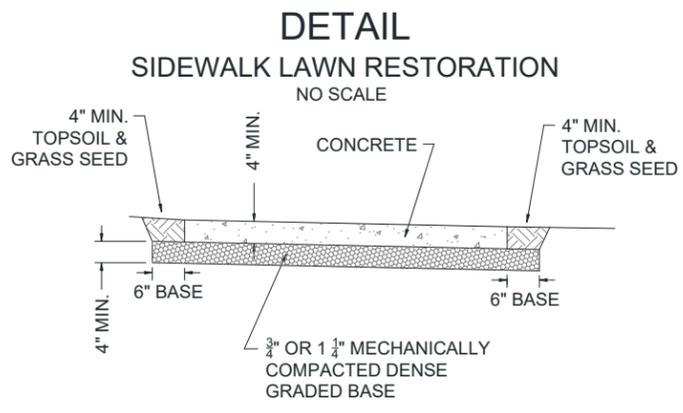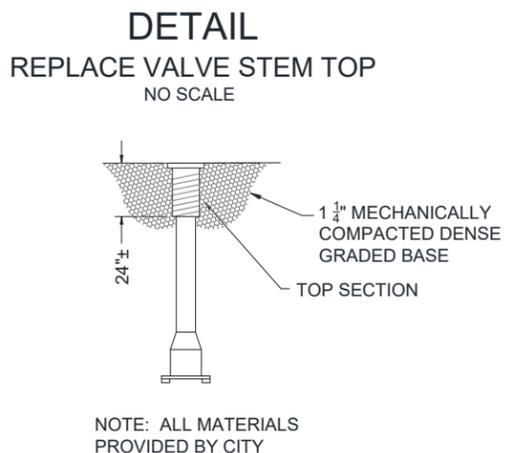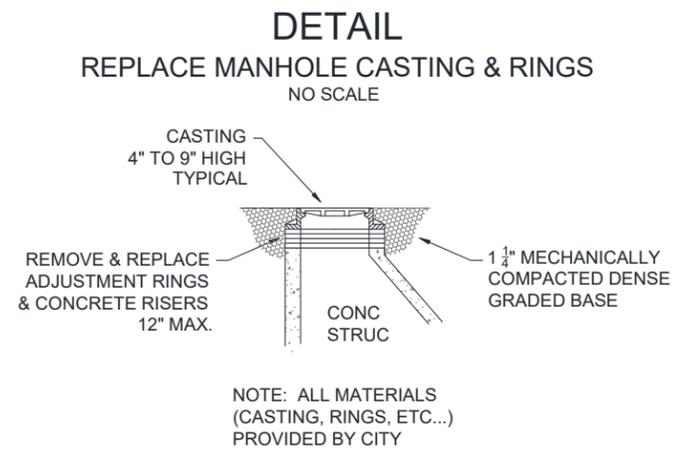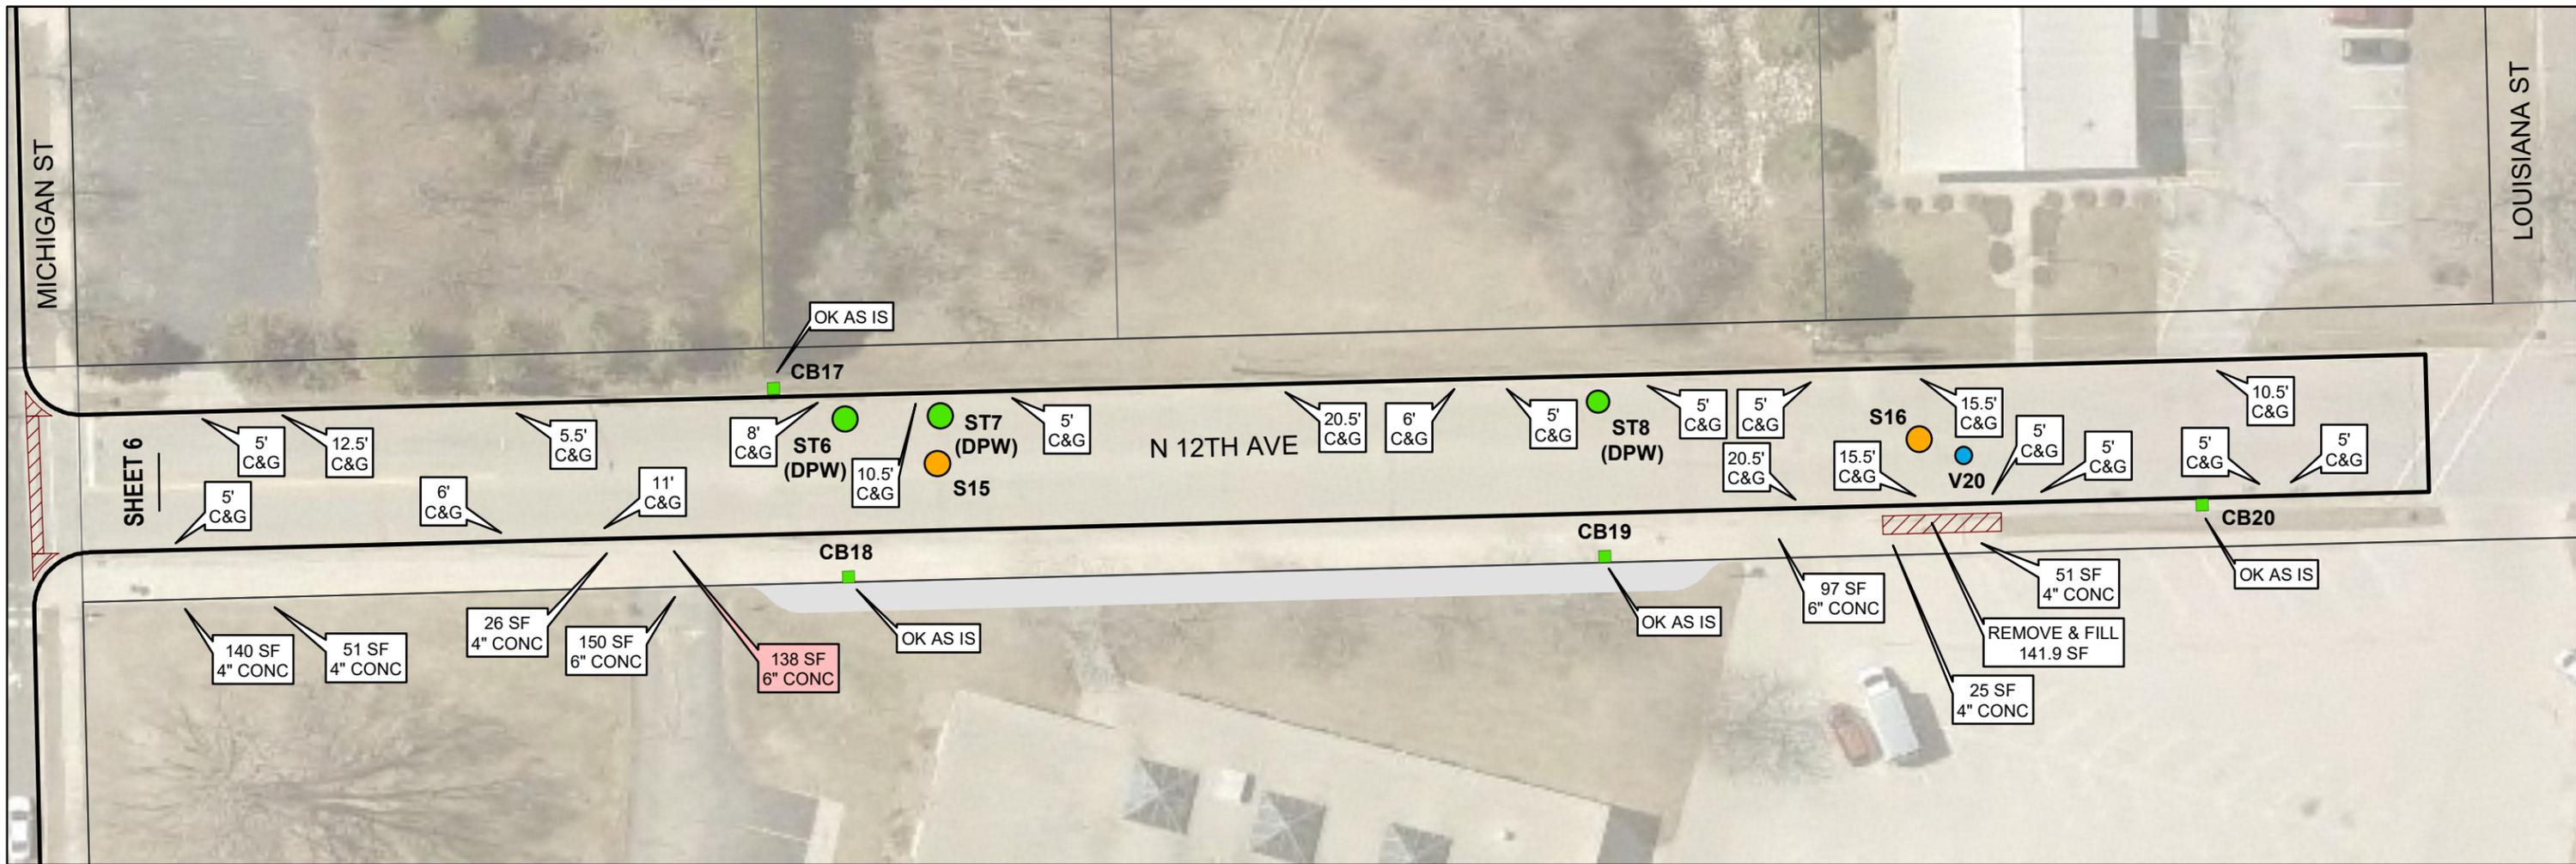




MICHIGAN ST  
 & N 12TH AVE



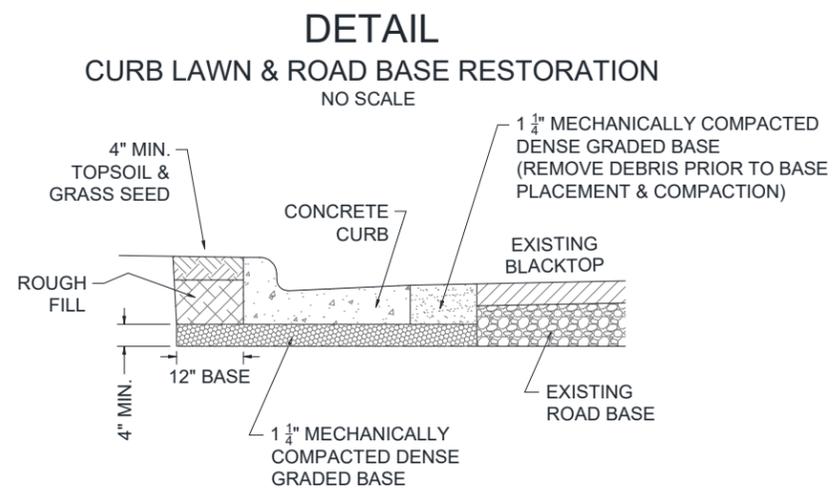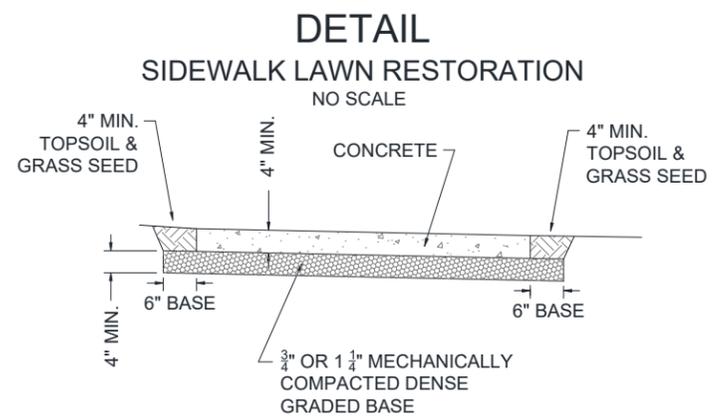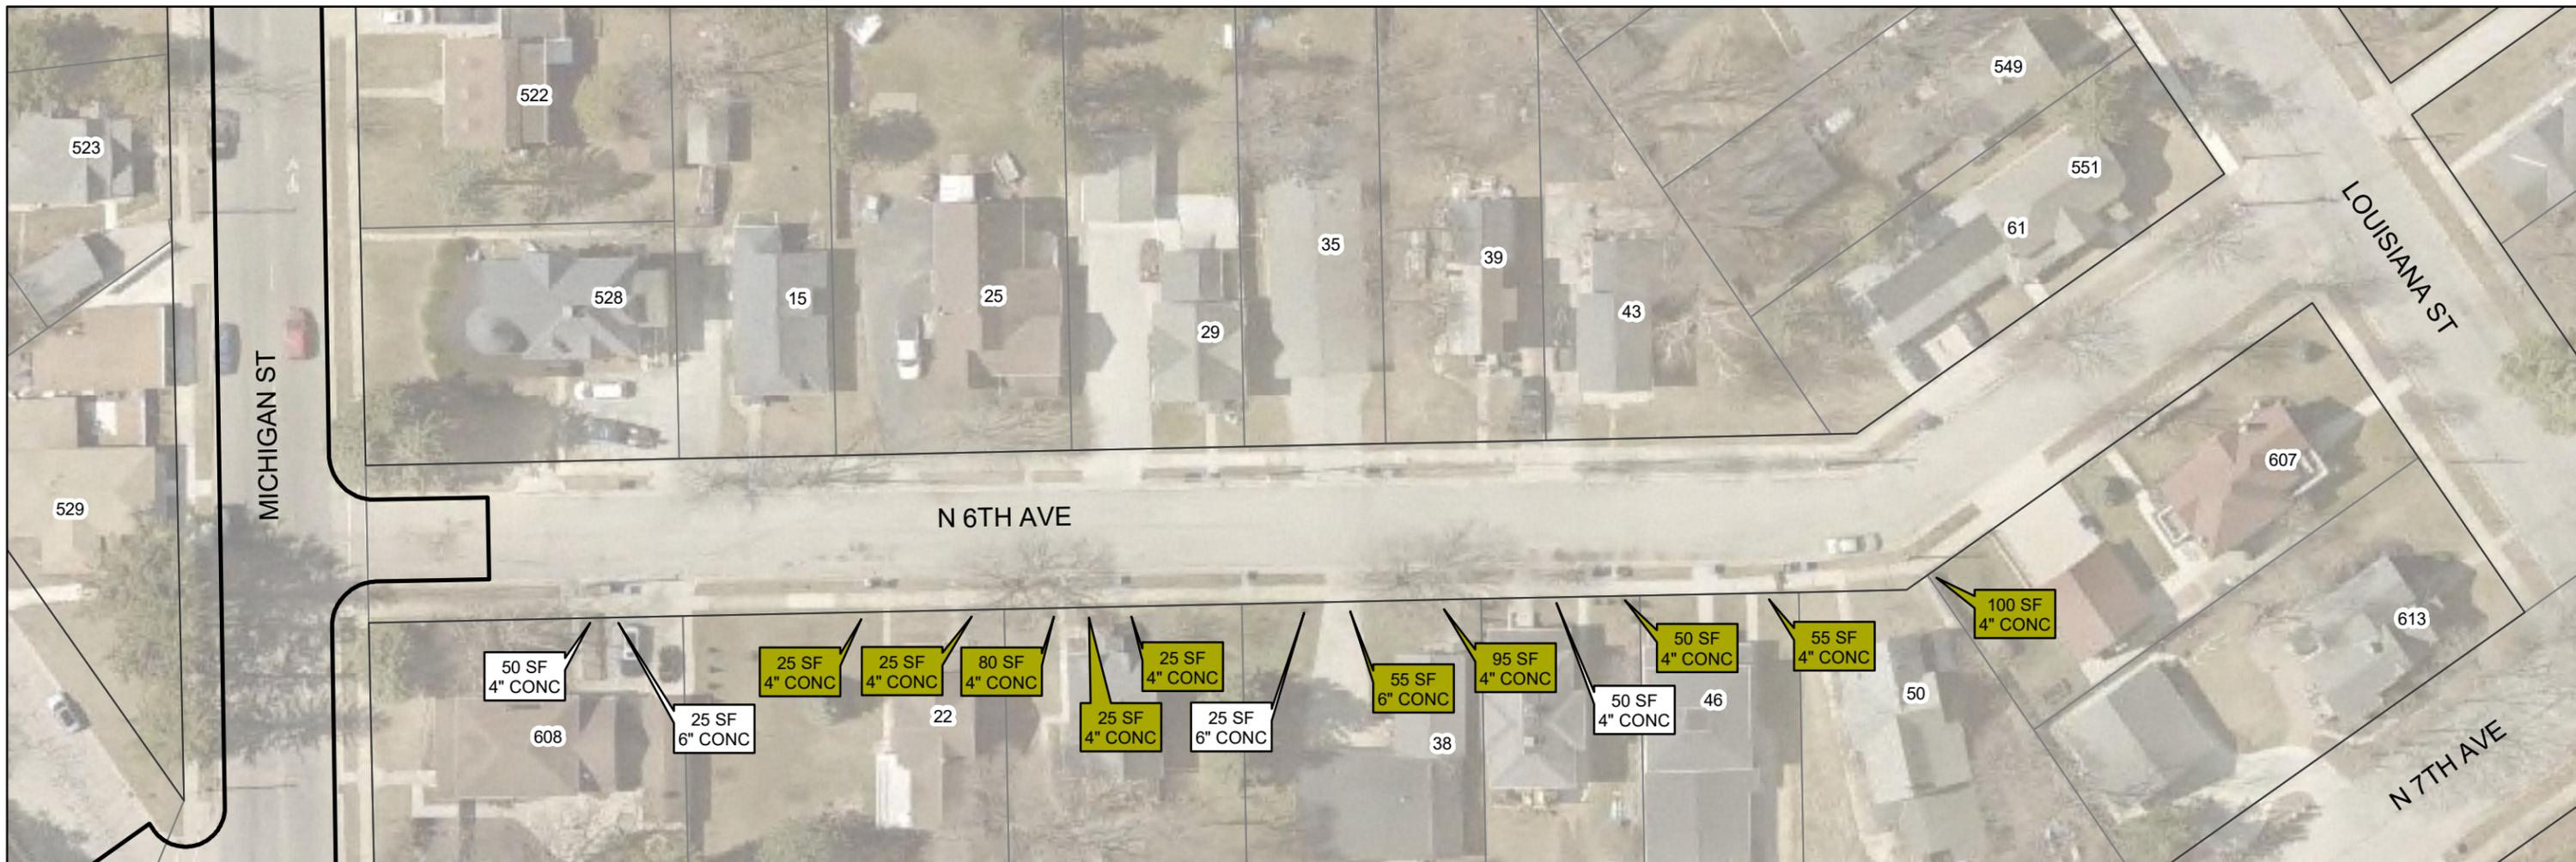






**MICHIGAN STREET  
 & N 12TH AVE**



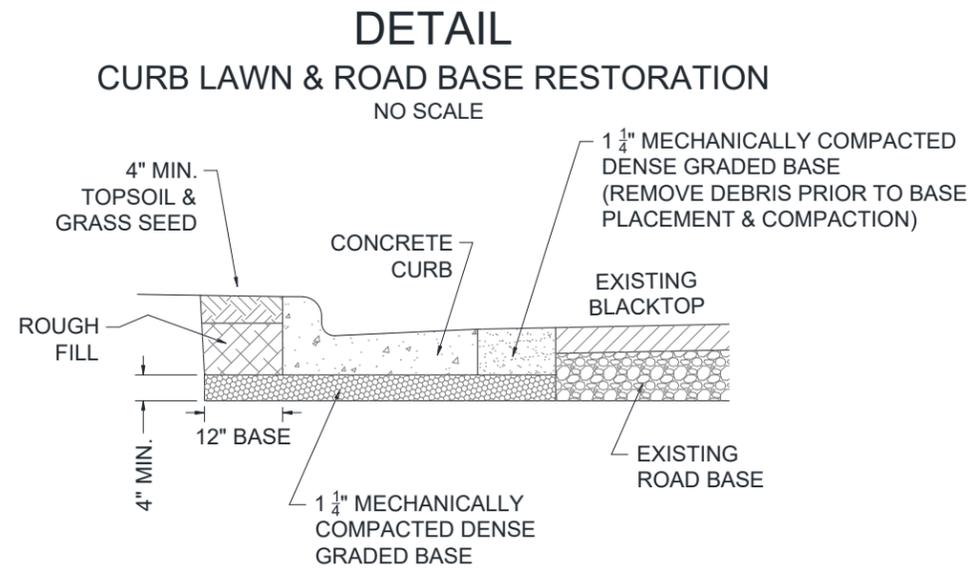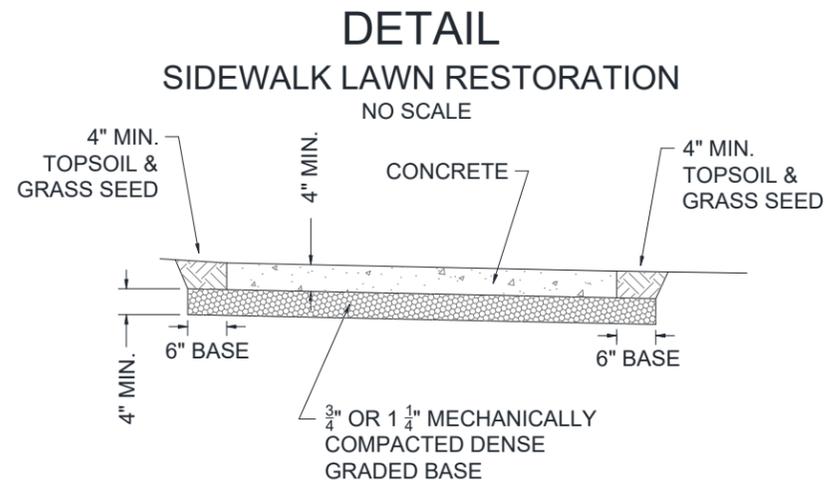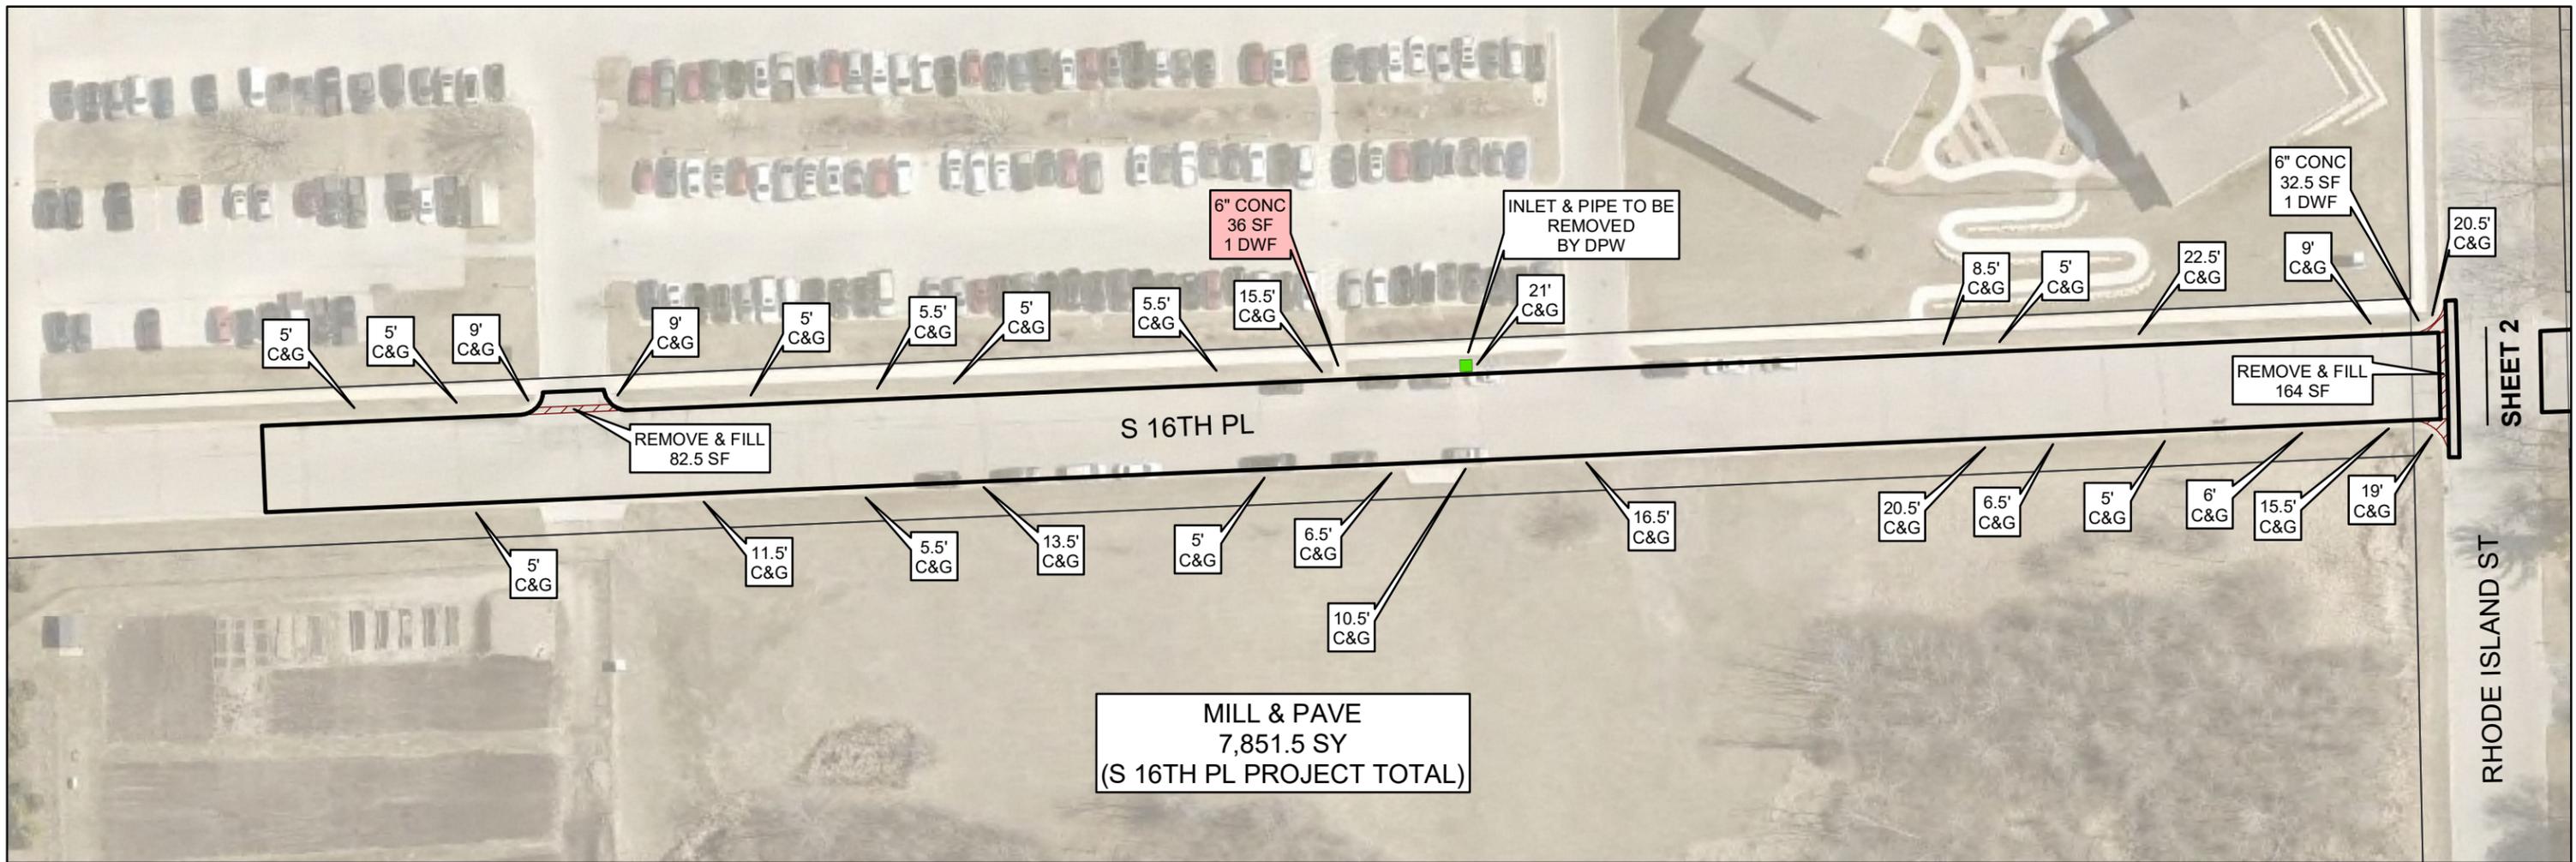

S 16TH PLACE









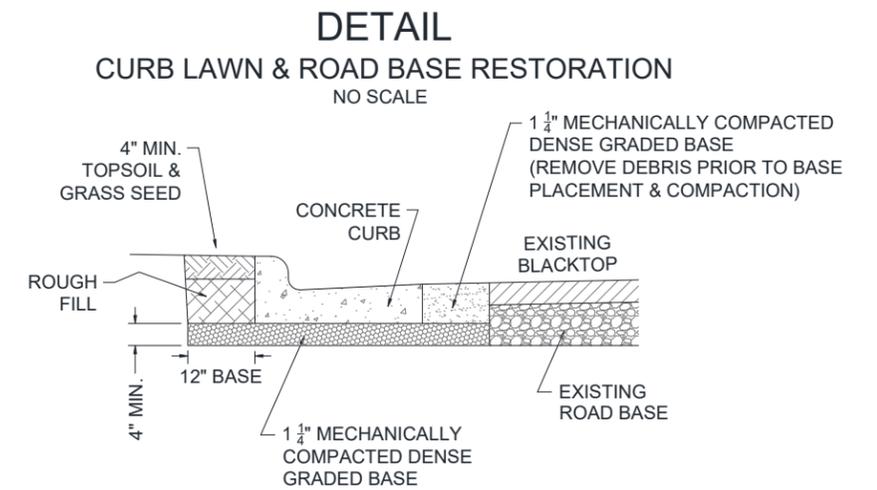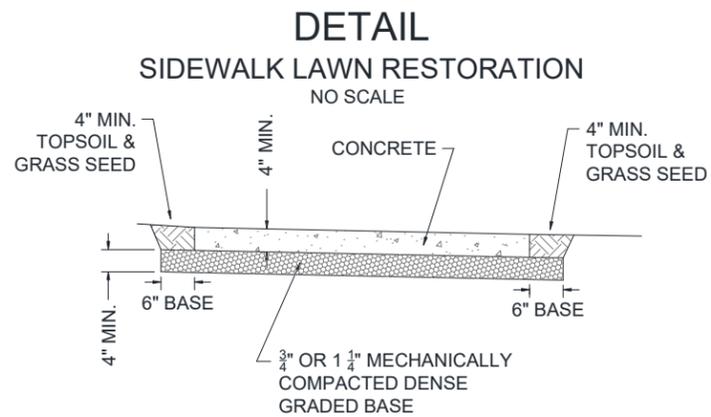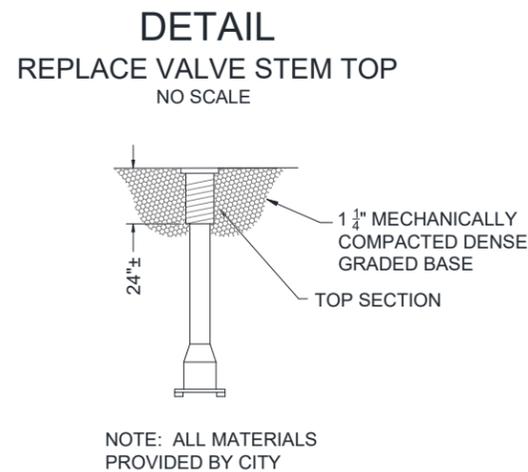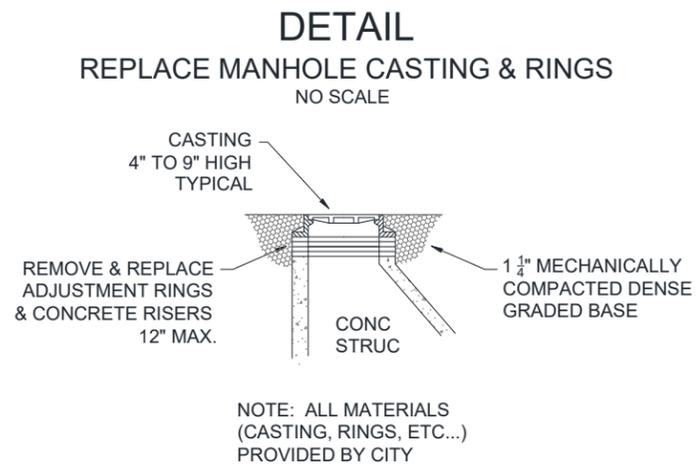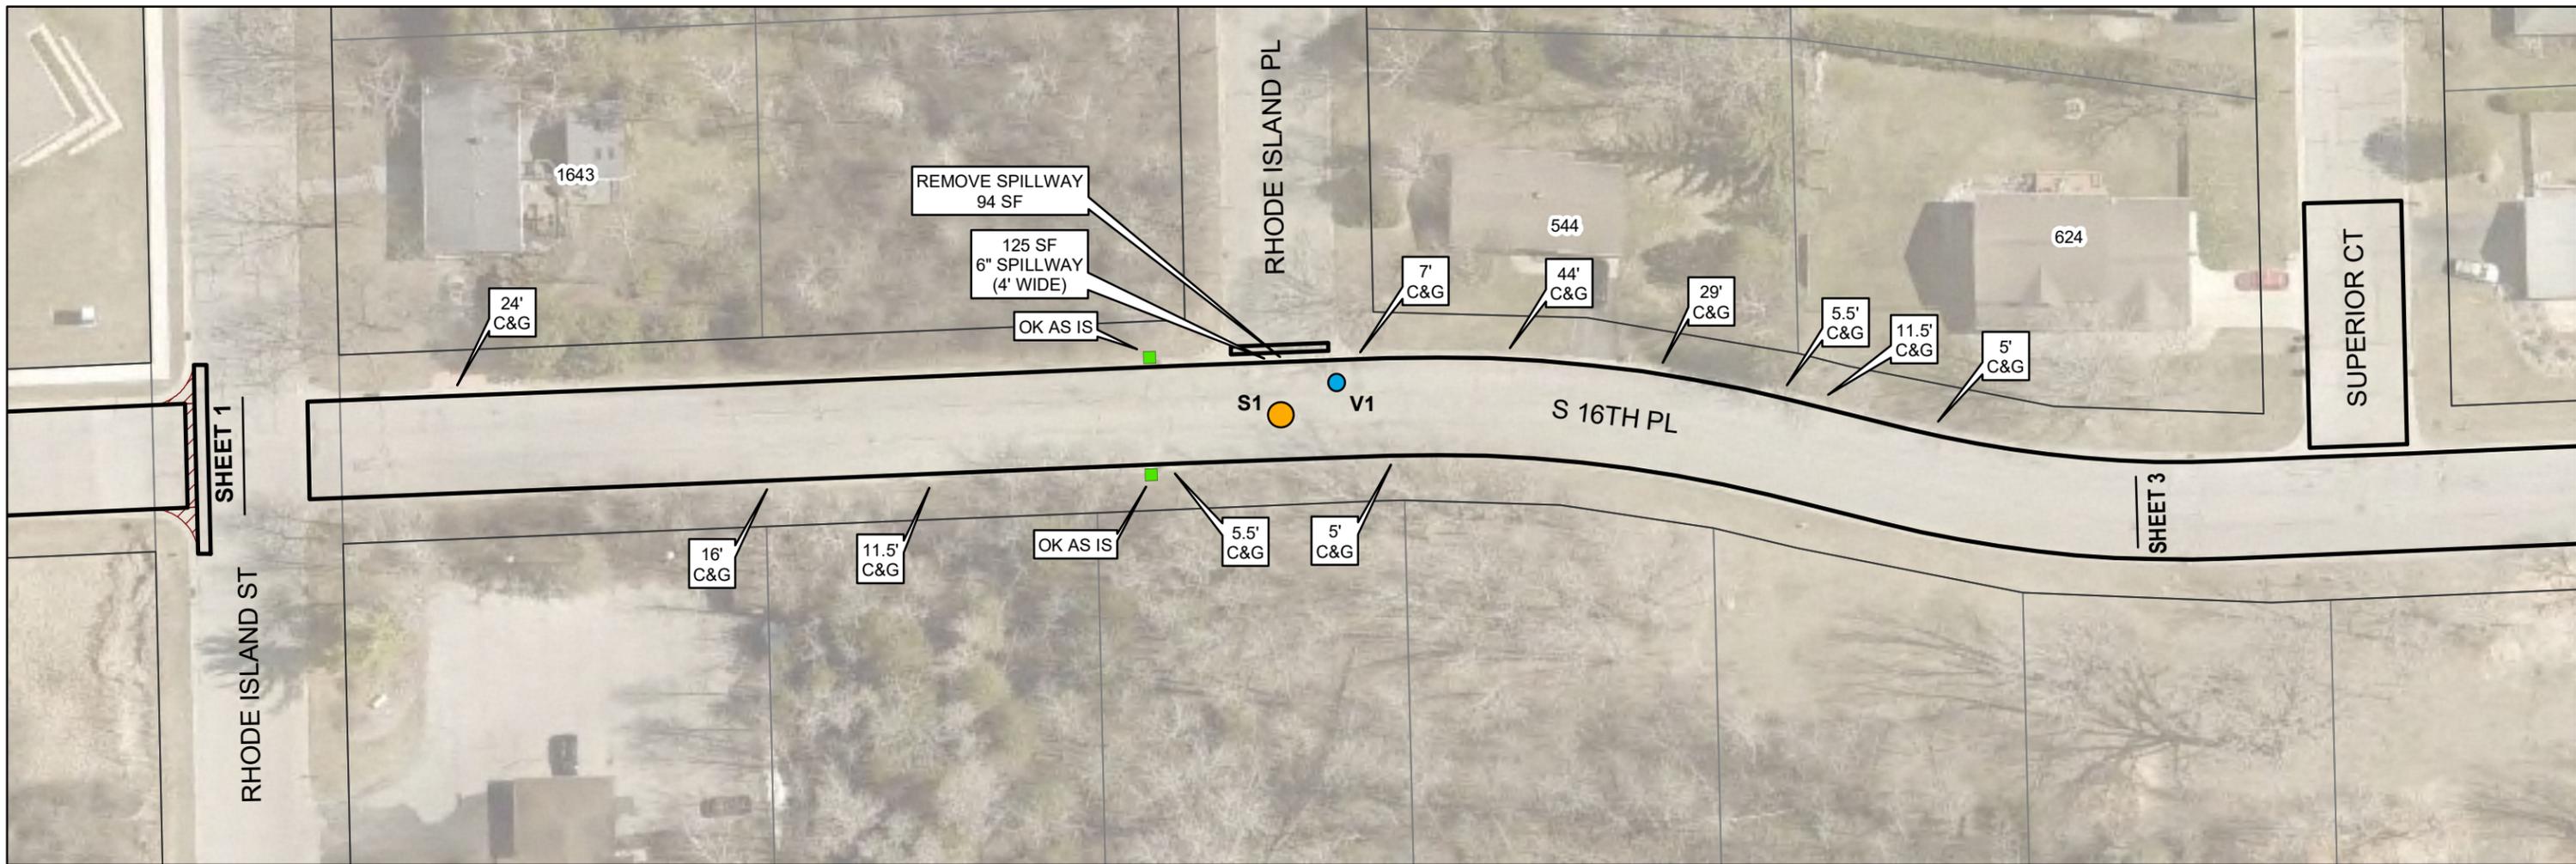

S 16TH PLACE






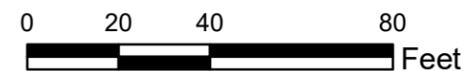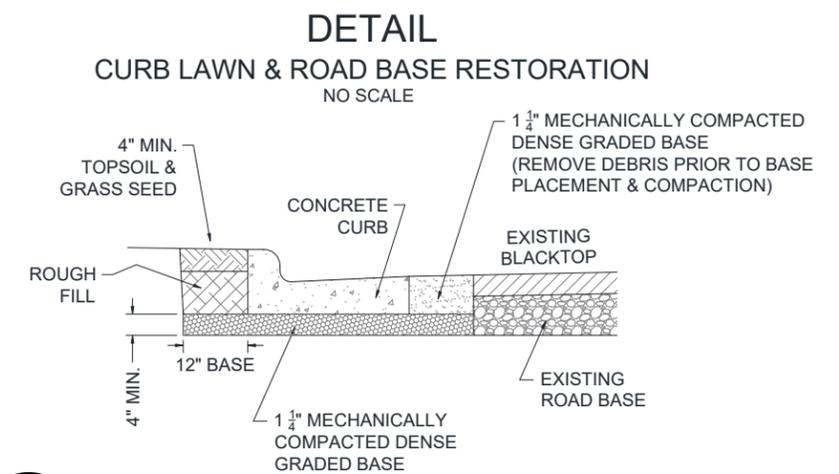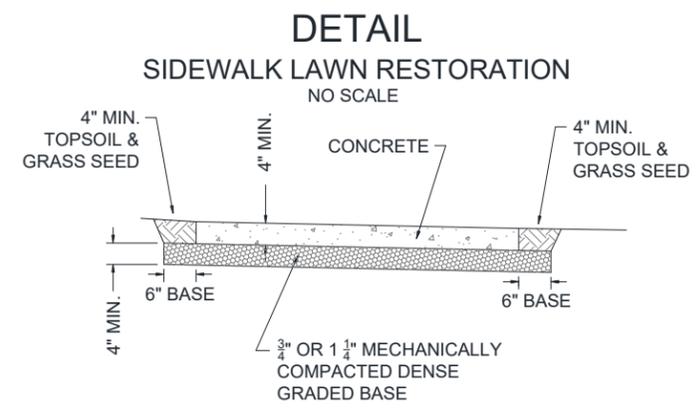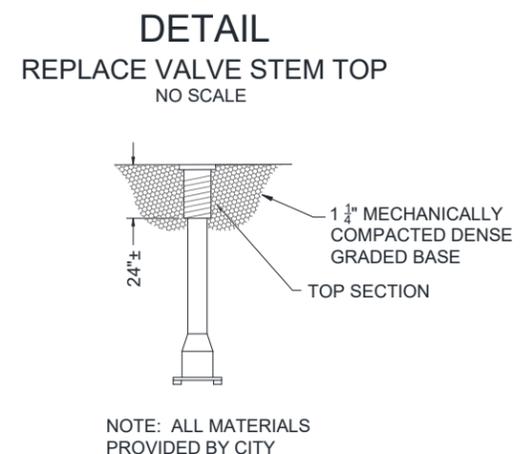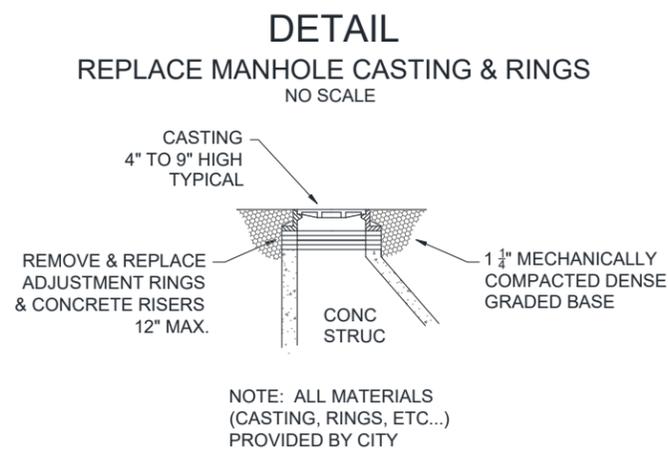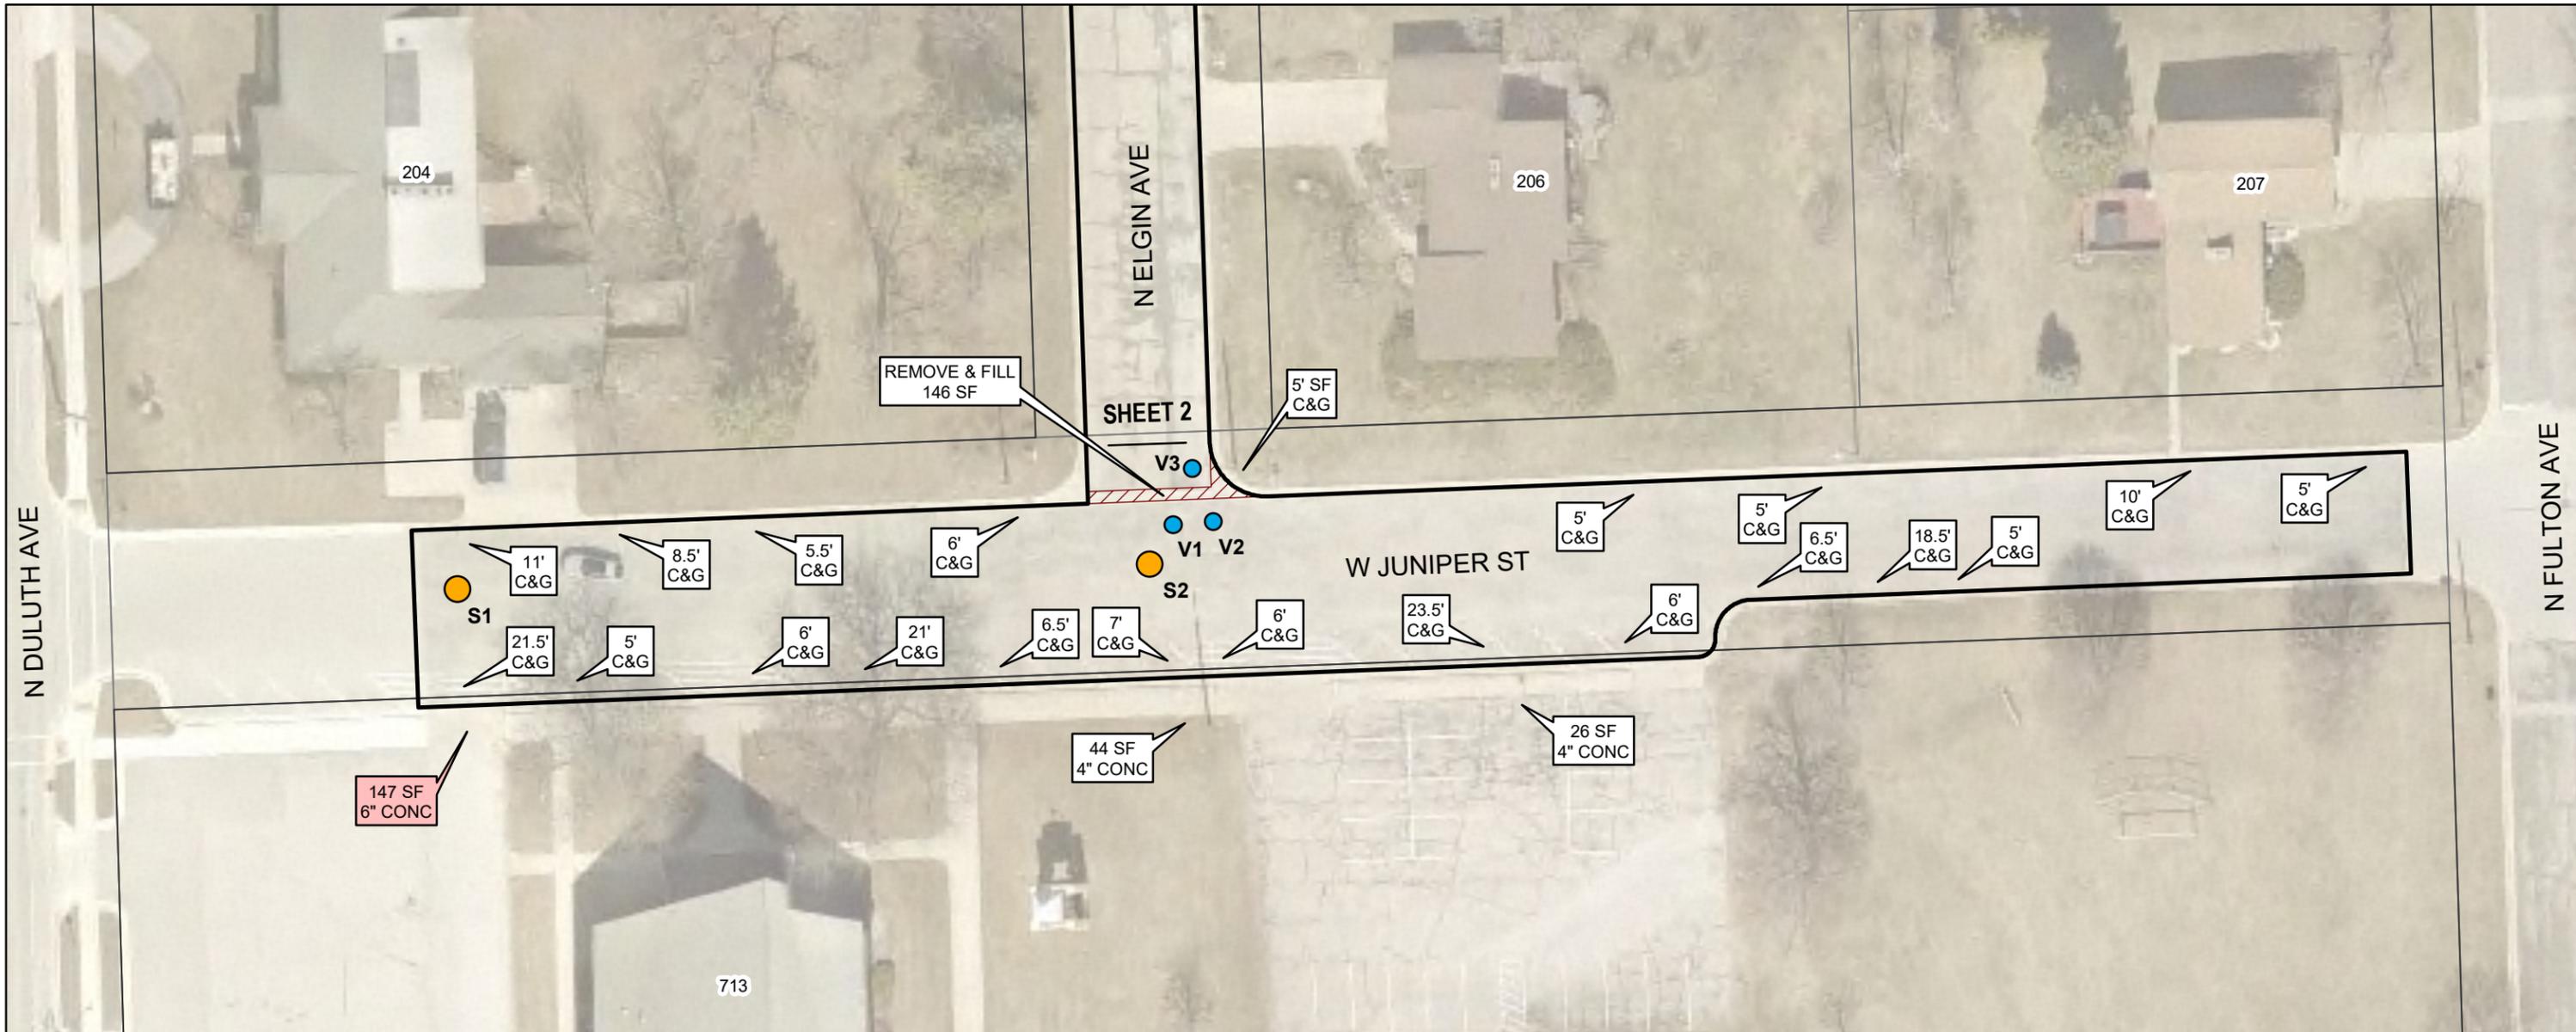


**W JUNIPER STREET  
& N ELGIN AVENUE**




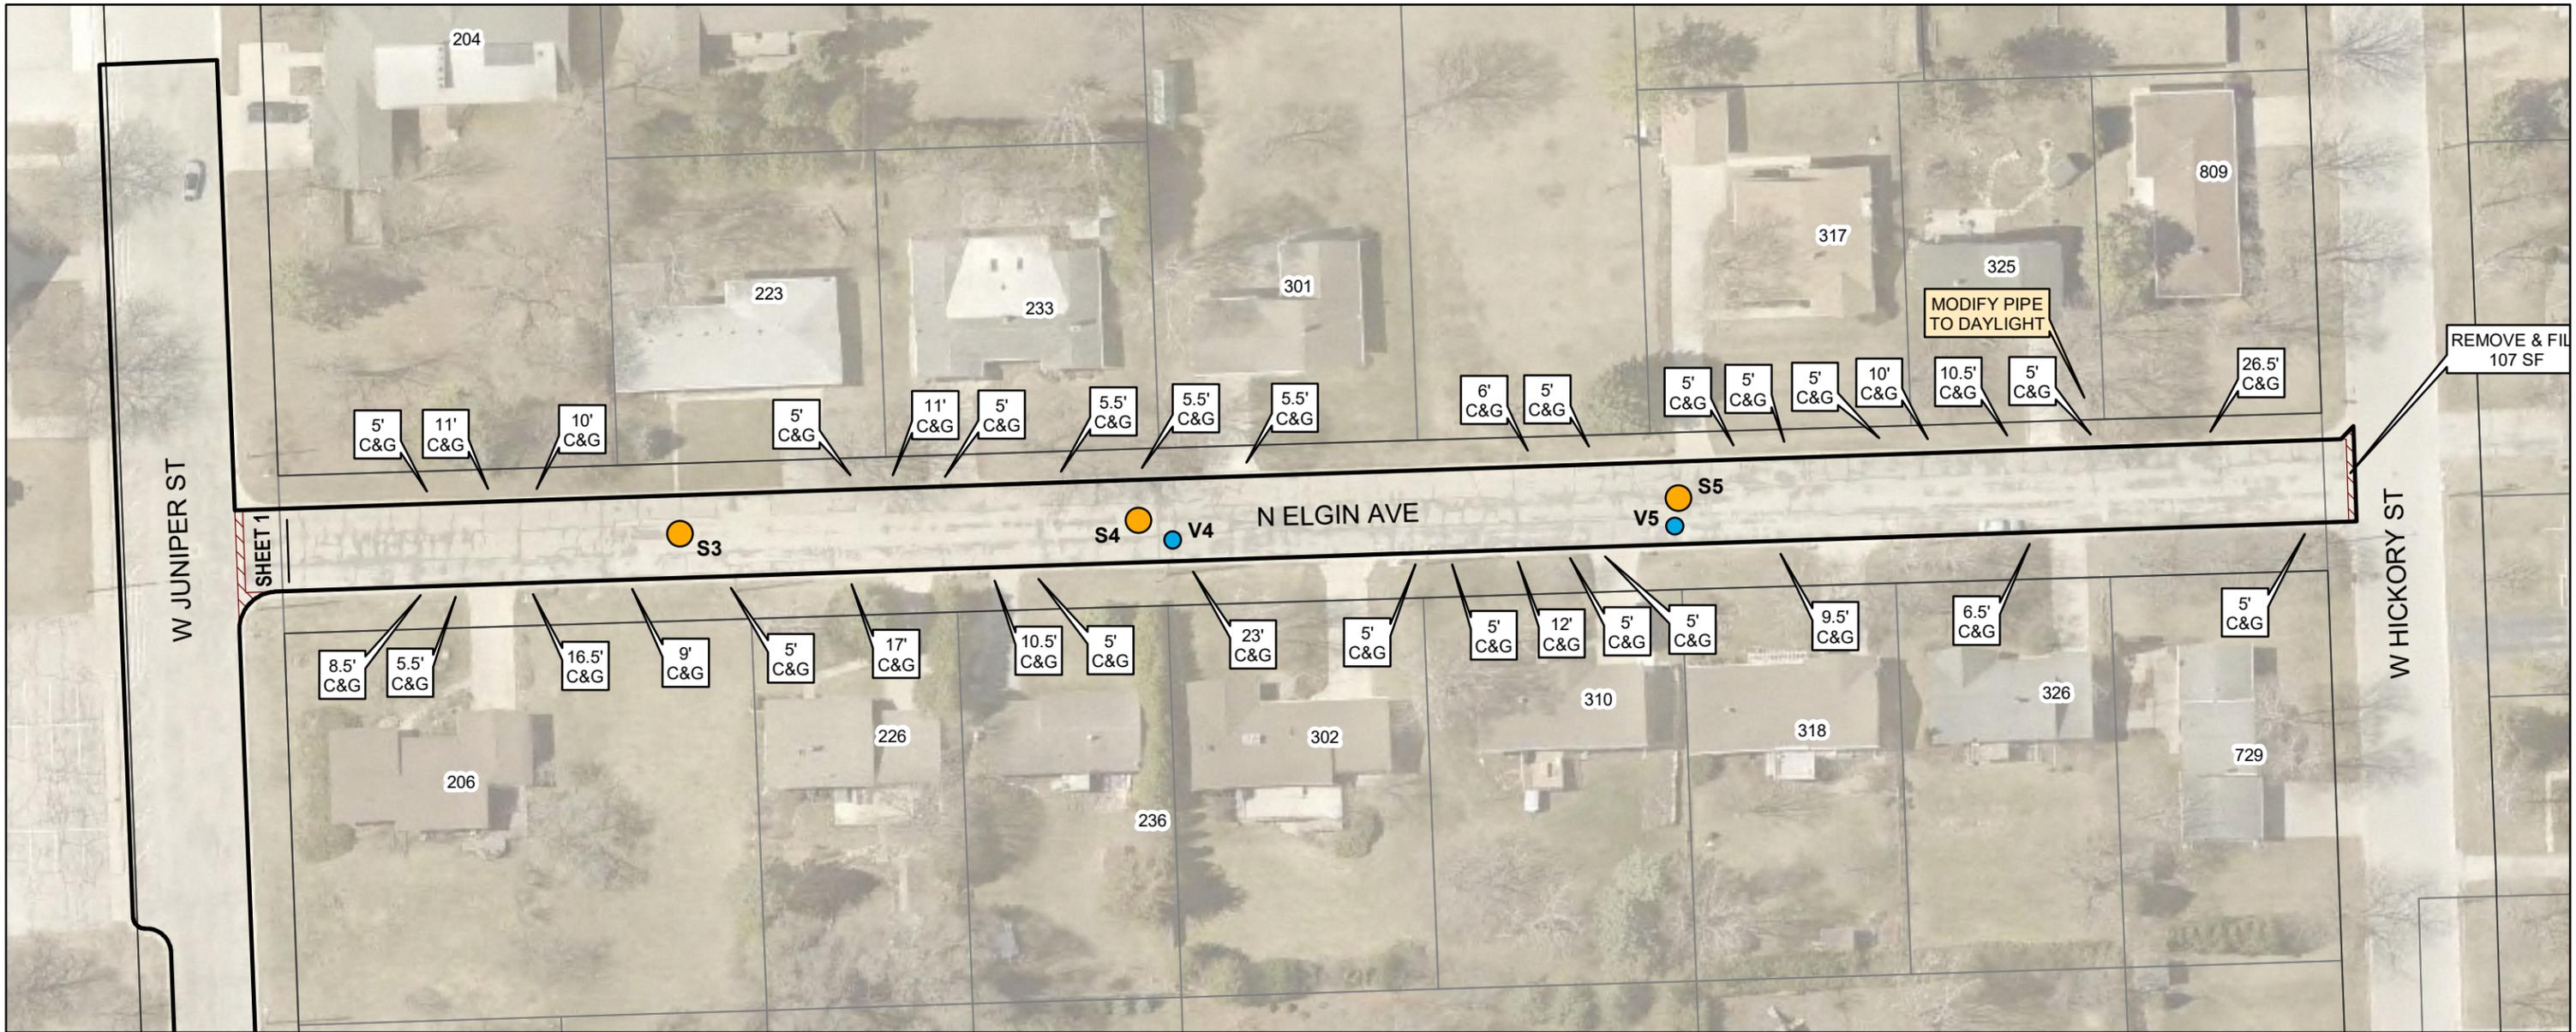


**DETAIL**  
 REPLACE MANHOLE CASTING & RINGS  
 NO SCALE

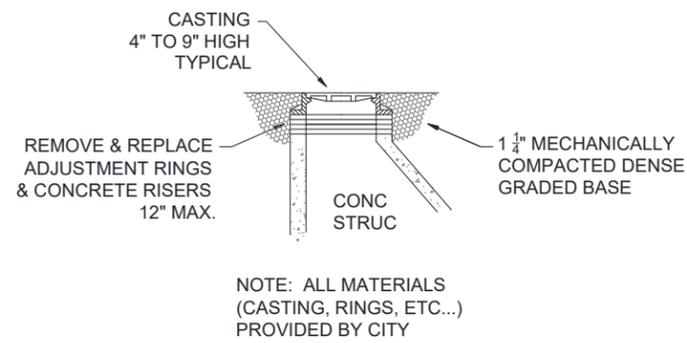

**DETAIL**  
 REPLACE VALVE STEM TOP  
 NO SCALE



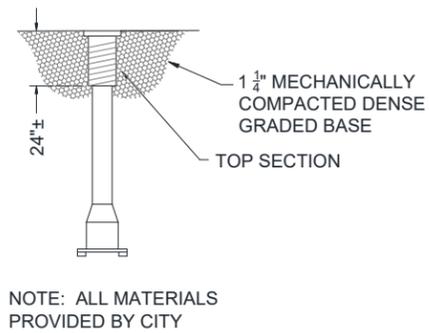


**DETAIL**  
 CURB LAWN & ROAD BASE RESTORATION  
 NO SCALE

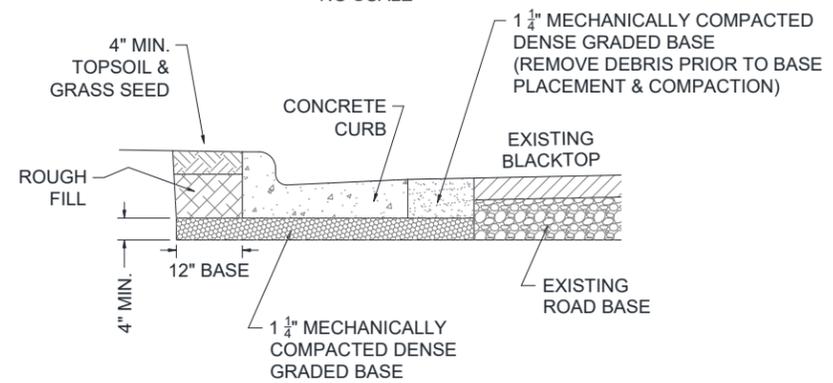




**W JUNIPER STREET  
 & N ELGIN AVENUE**



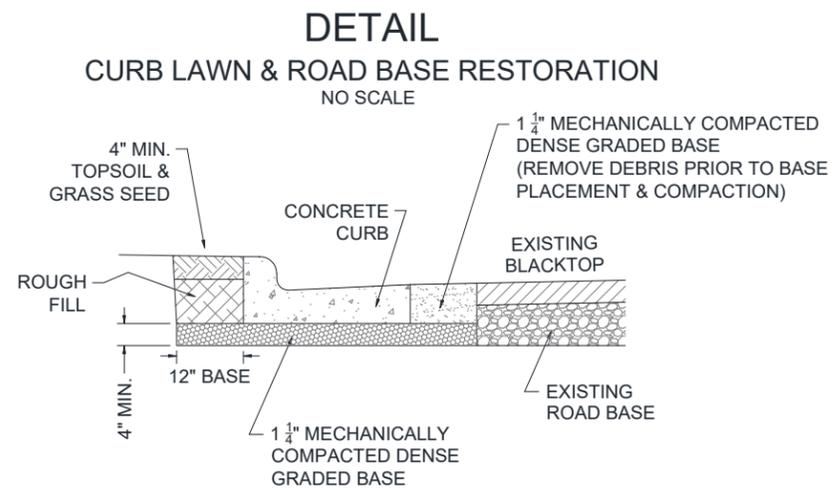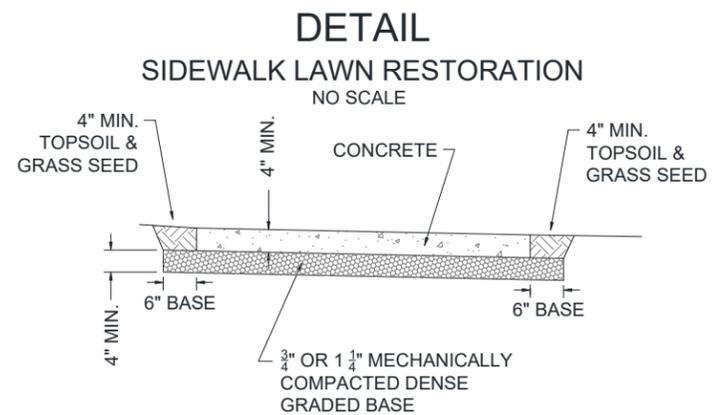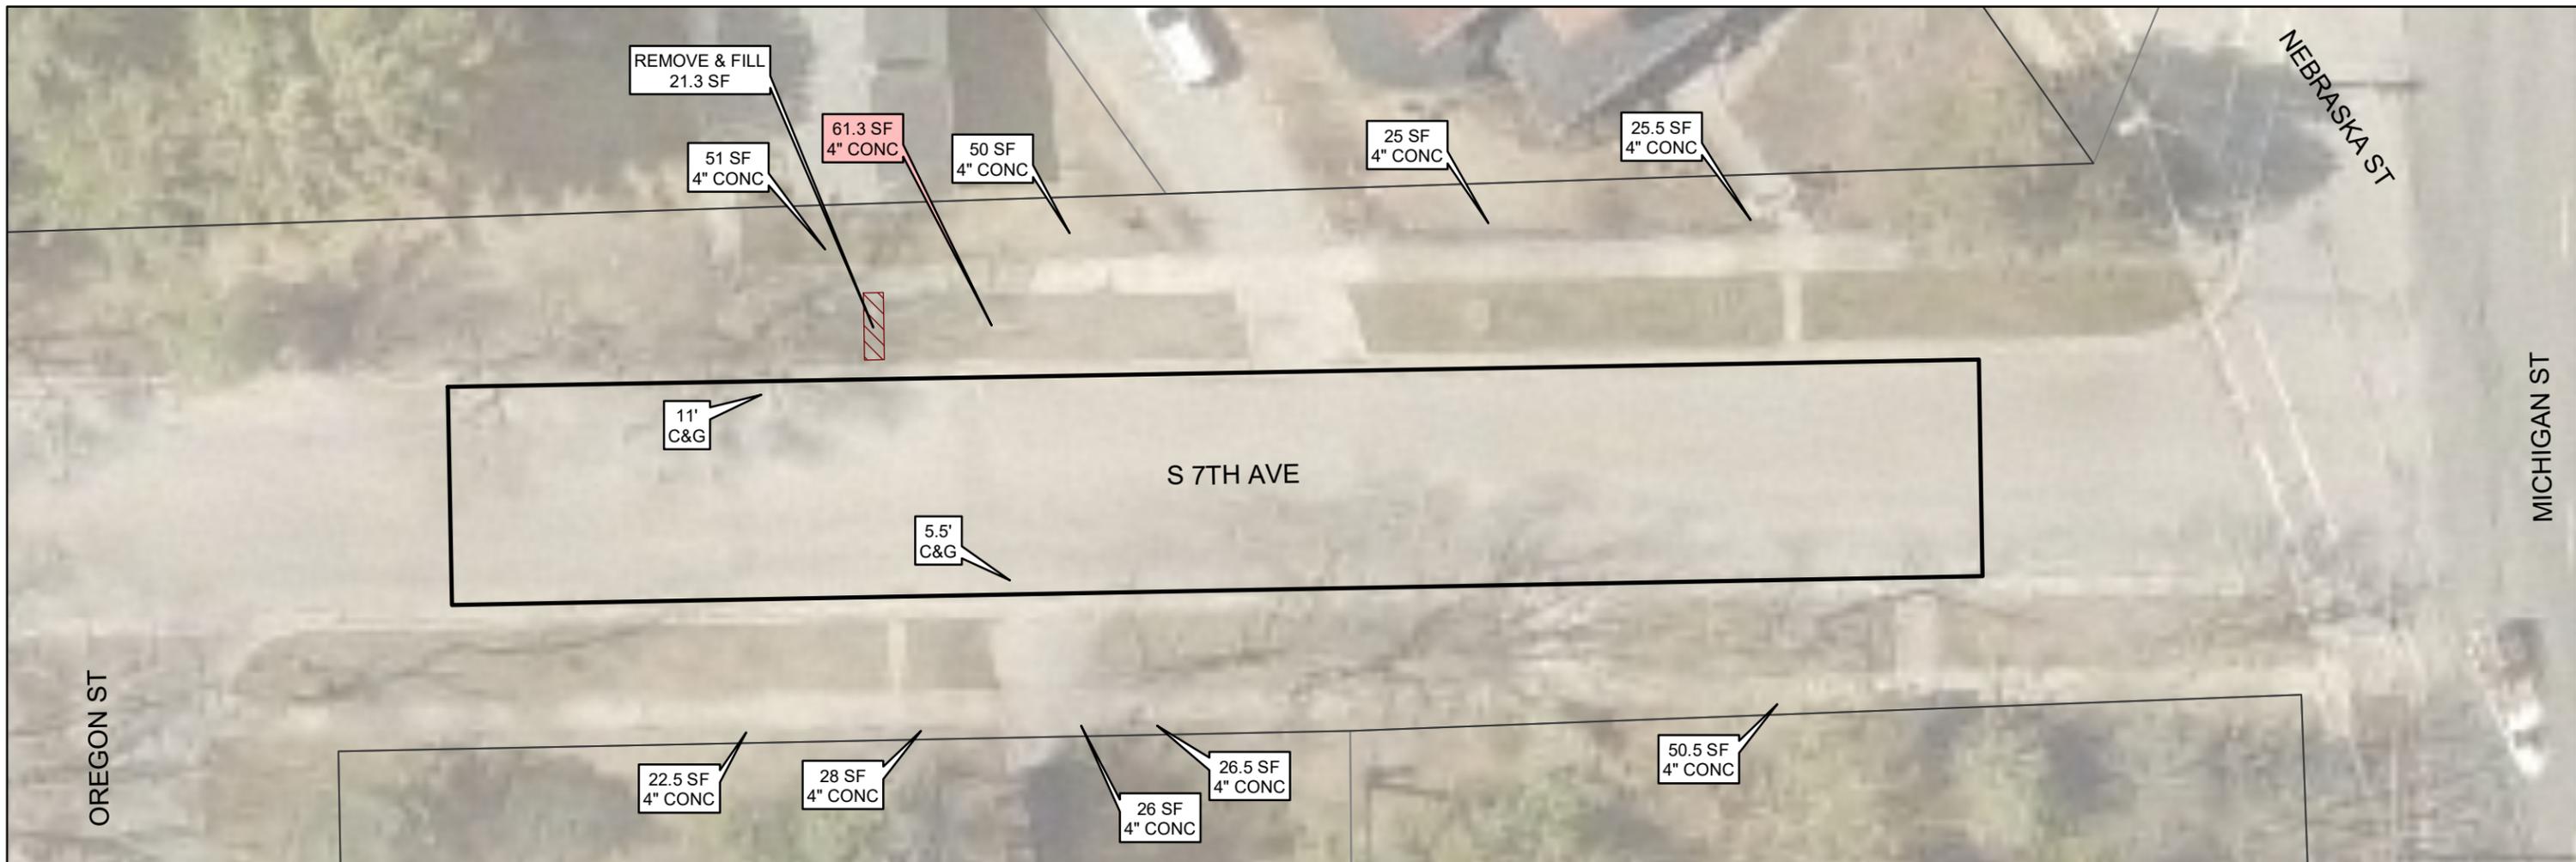

S 7TH AVE





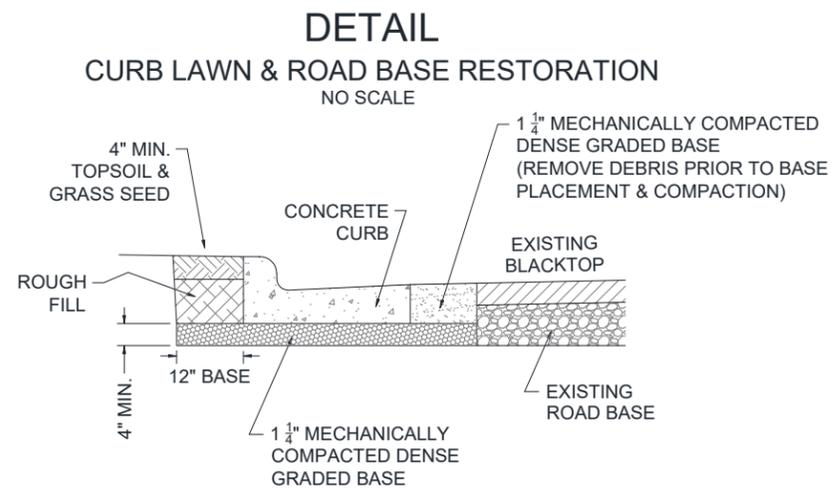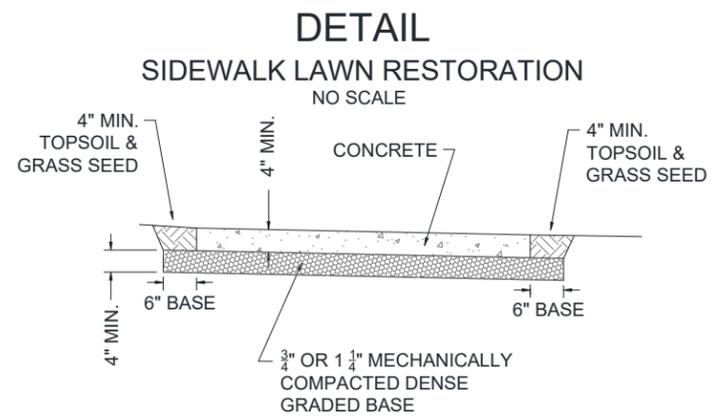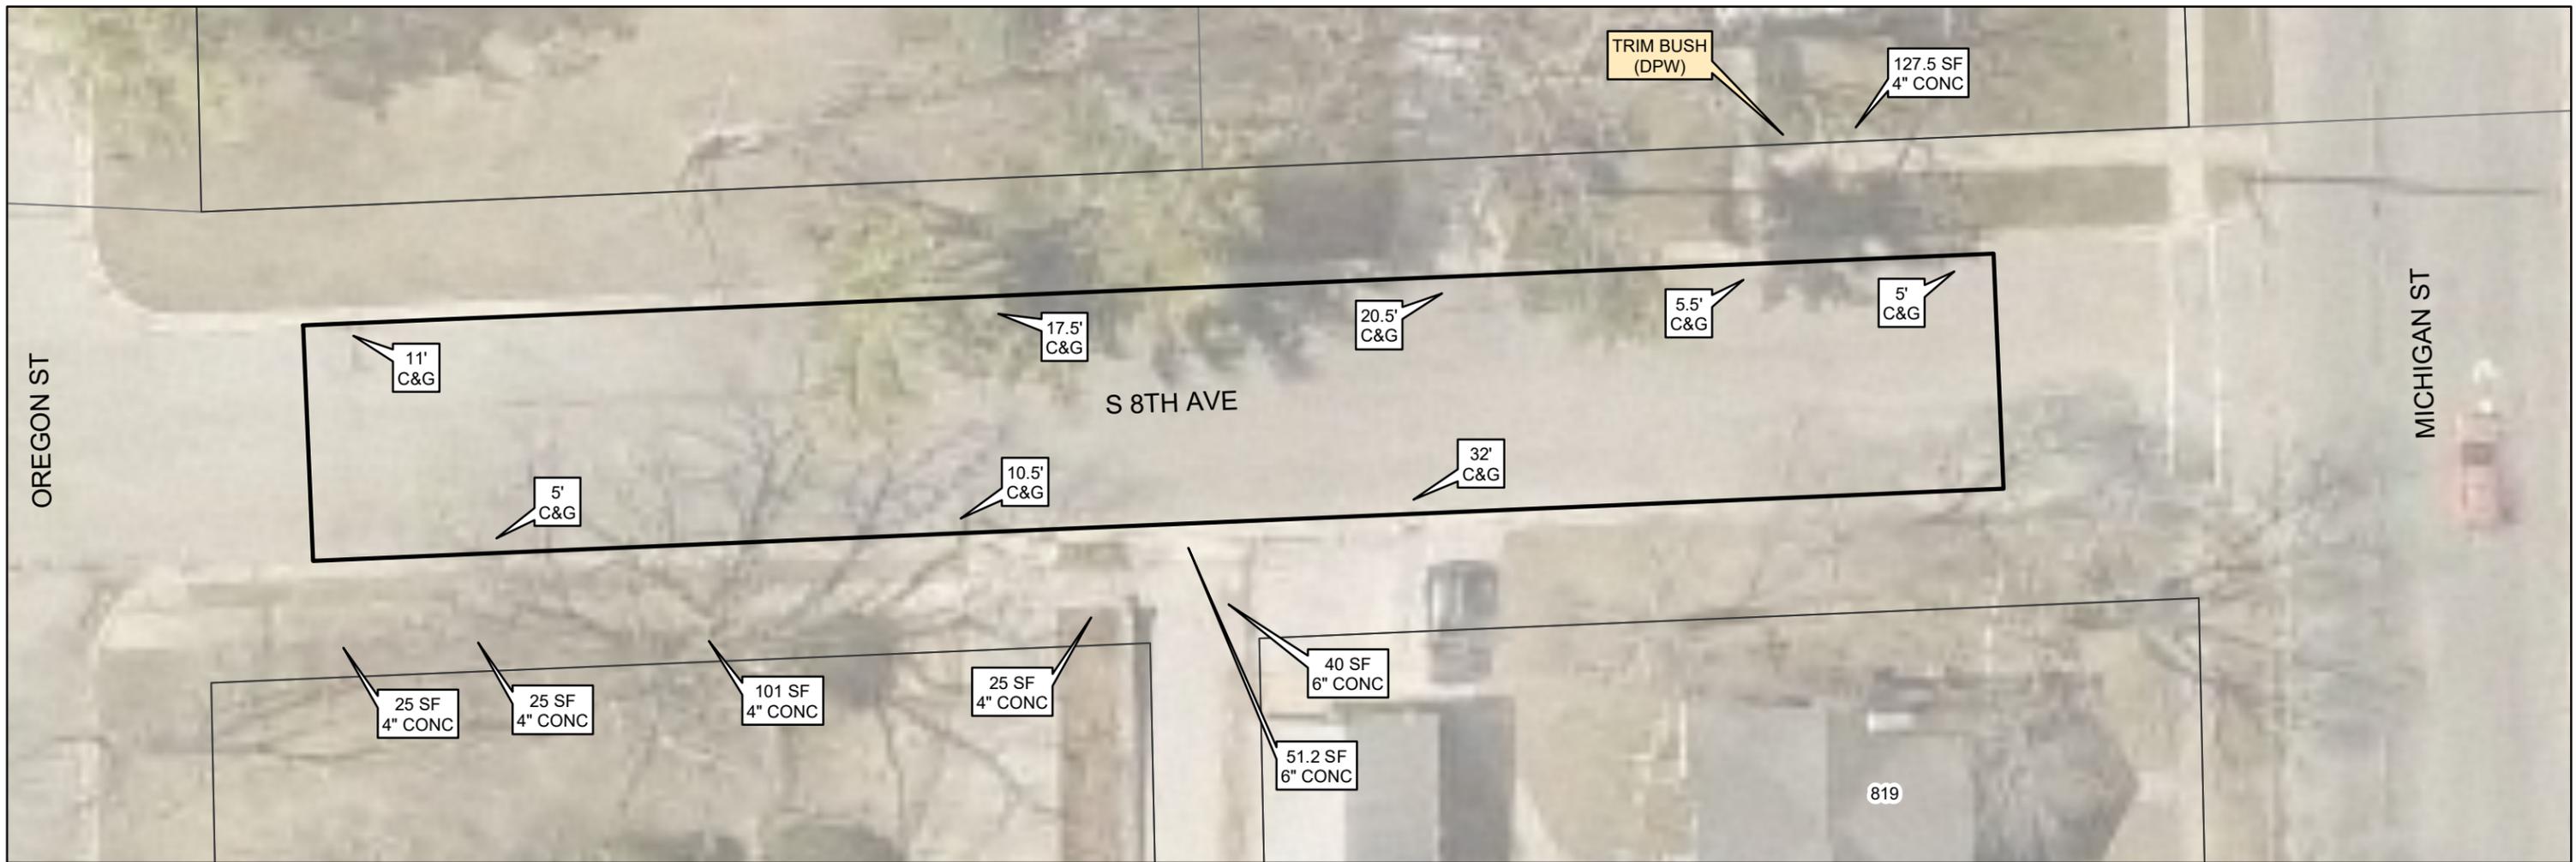


S 8TH AVE



# SITE PLAN W OAK ST PARKING LOT

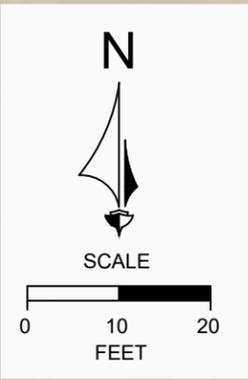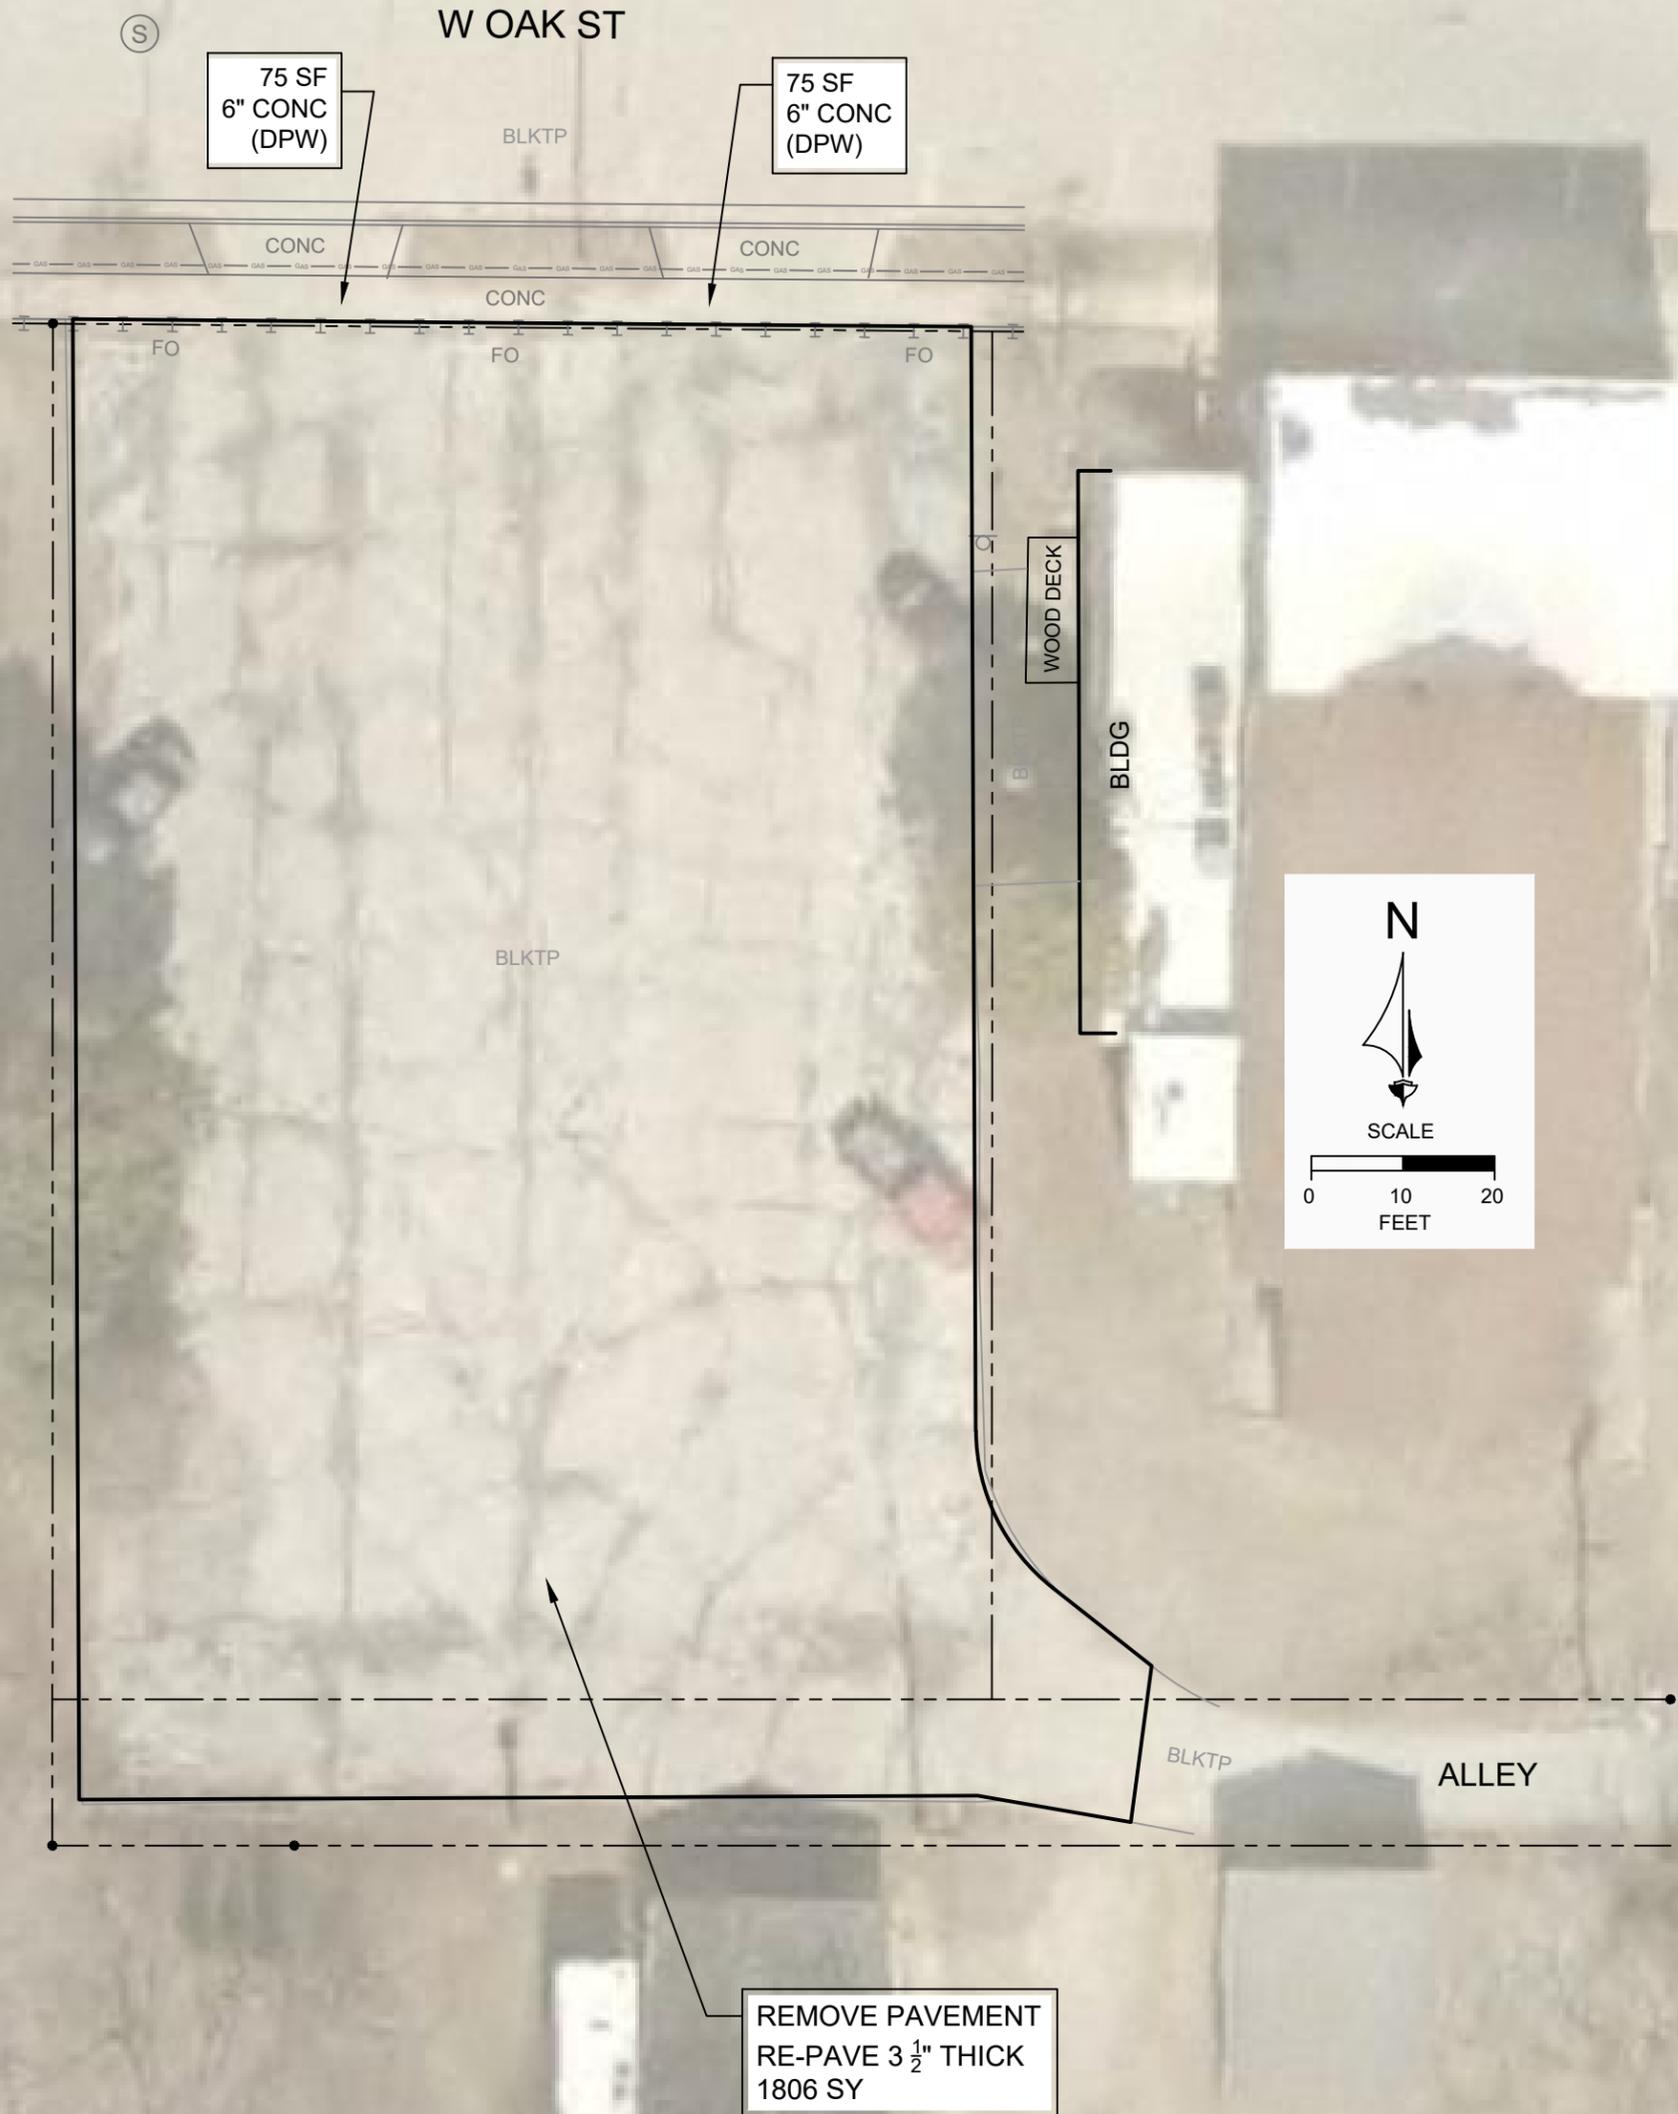

# SITE PLAN W OAK ST PARKING LOT

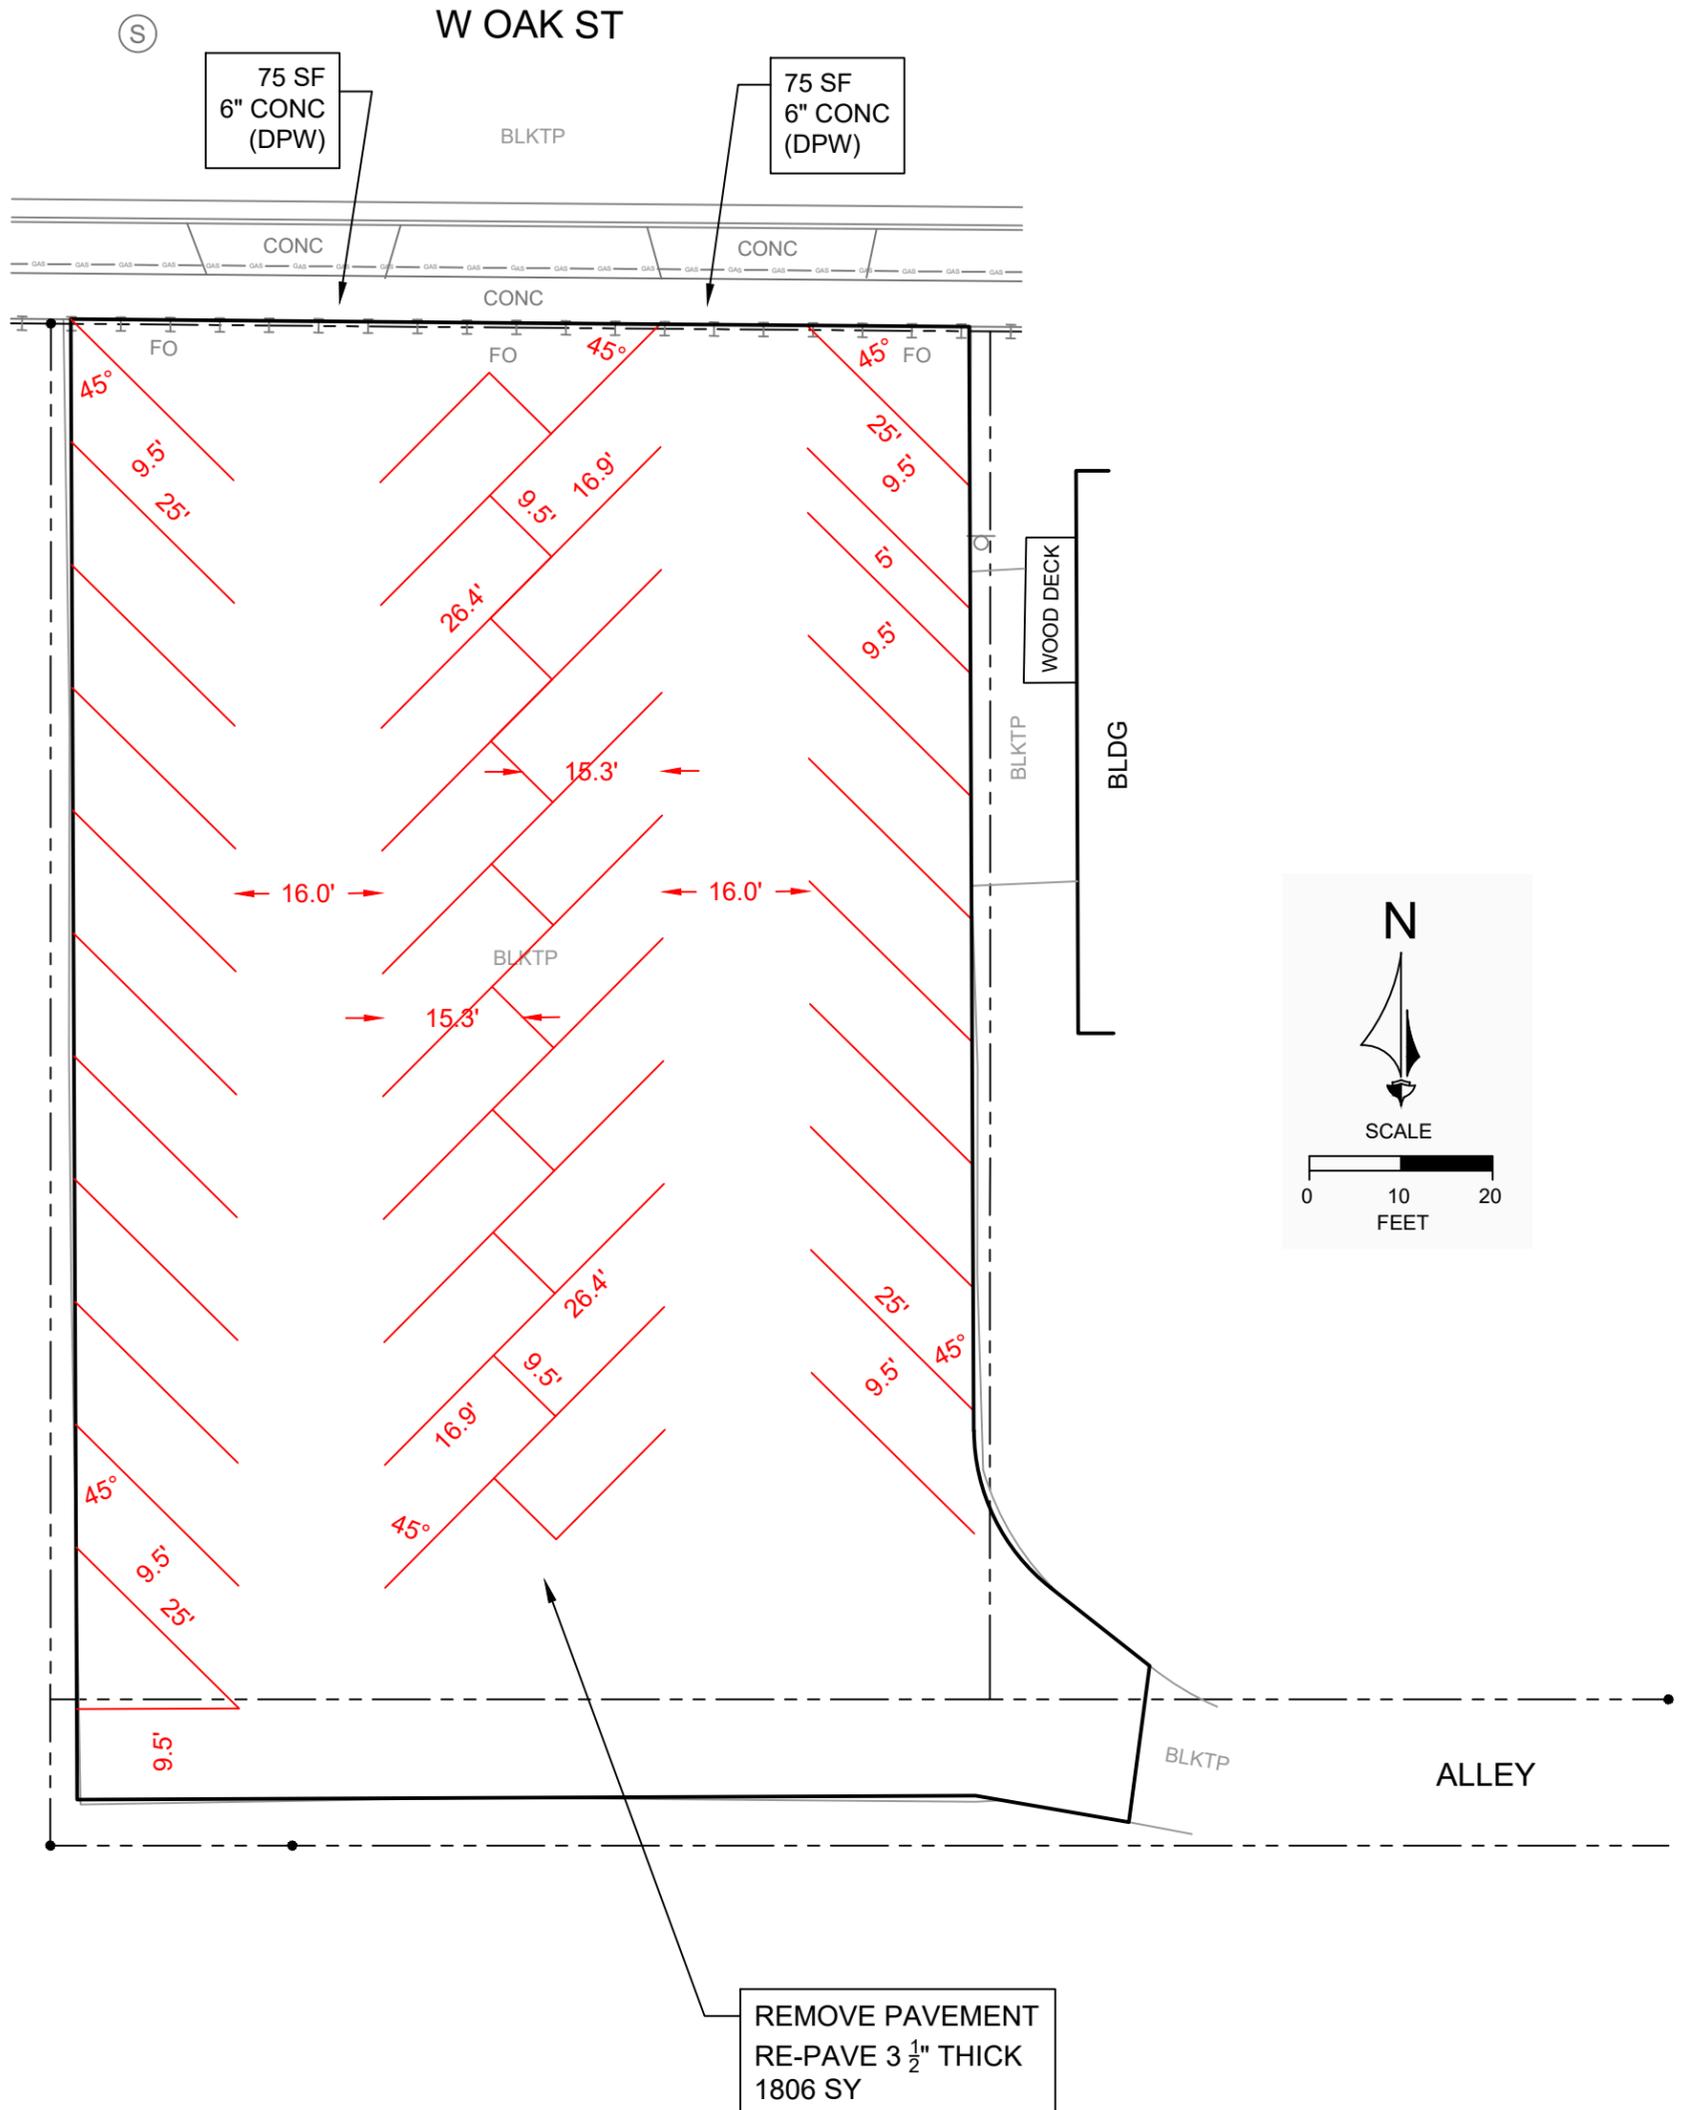




**DETAIL**

**SIDEWALK LAWN RESTORATION**



NO SCALE

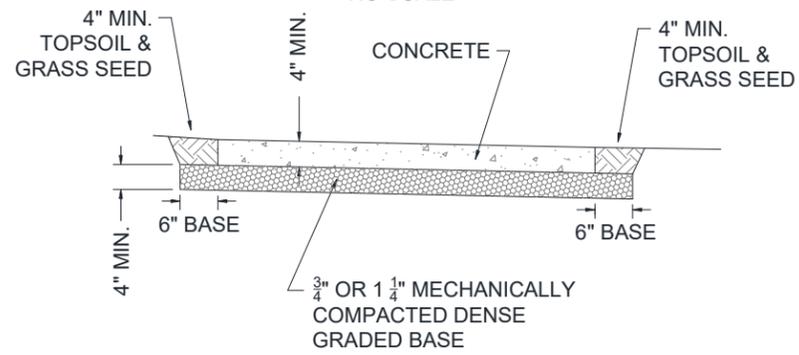

**S 5TH AVE  
PROPOSED SIDEWALK**



# City of Sturgeon Bay Alleys

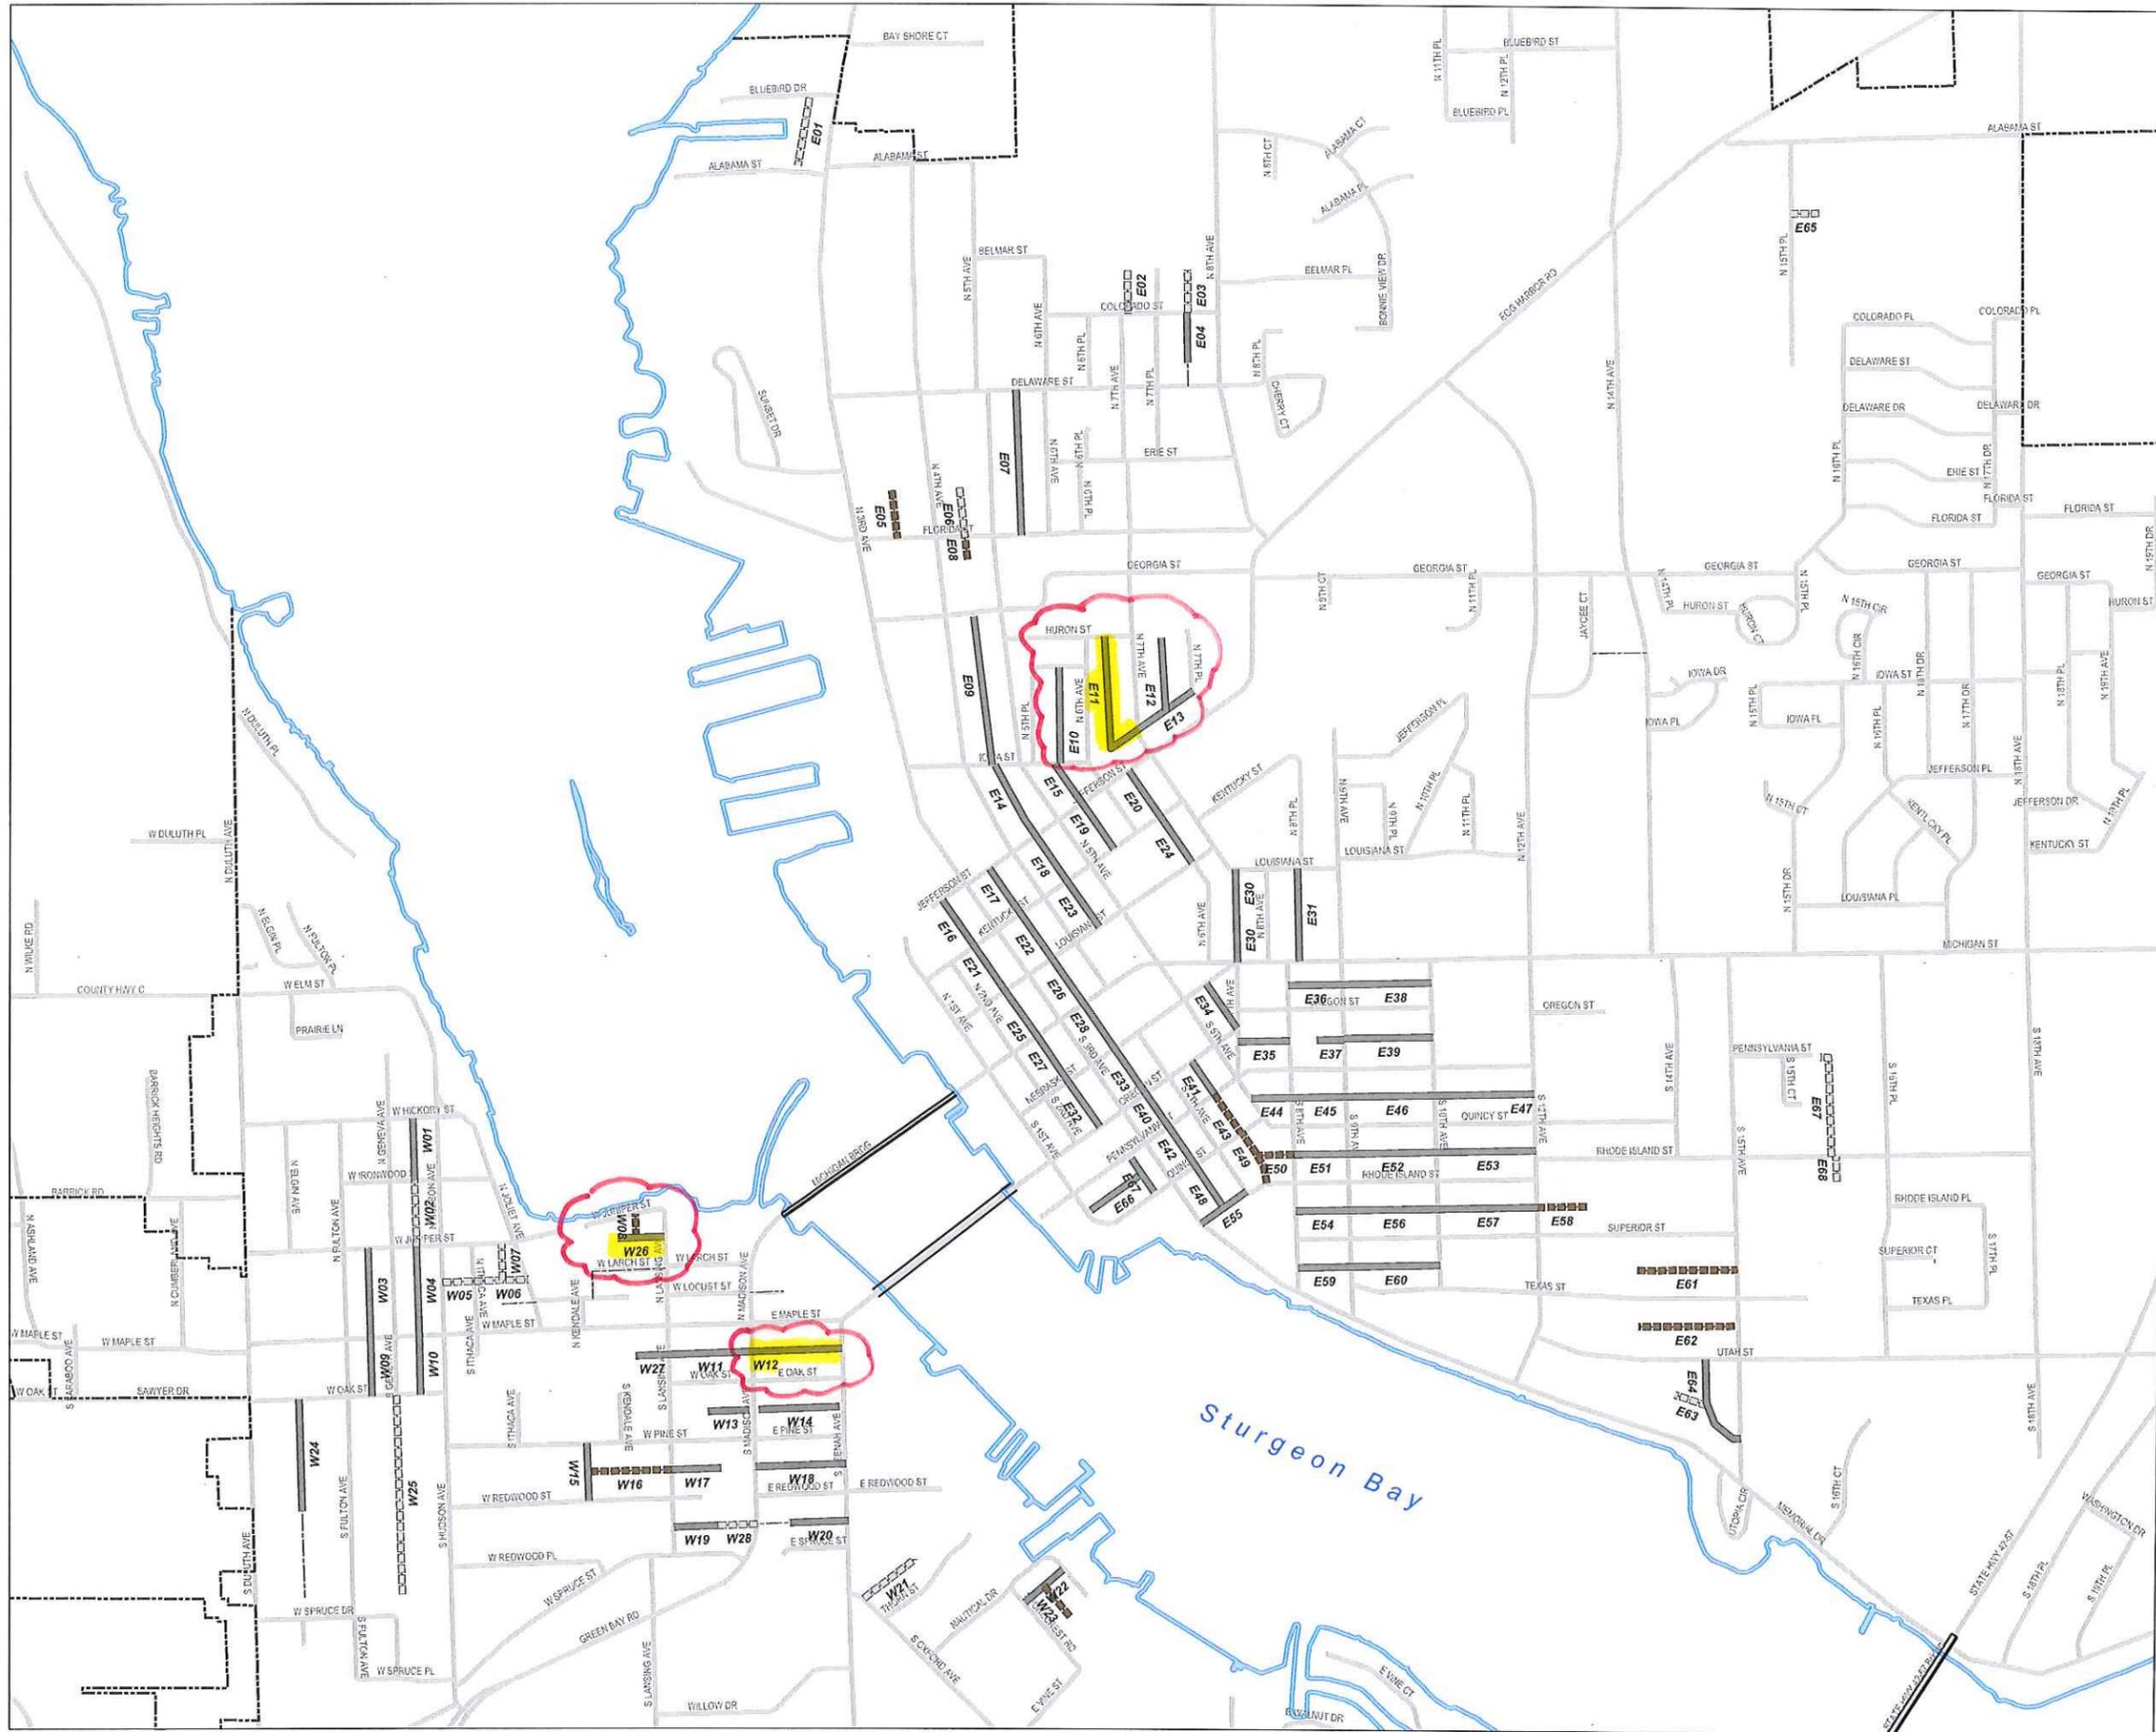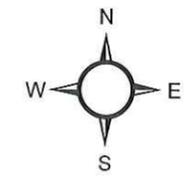

## Legend

### SURFACE TYPE

-  Paved
-  Gravel
-  Unimproved



Alley E11 - Huron St to N 7th Ave  
(between 6th Ave & 7th Ave)





**Alley W12 - Madison to Neenah  
(between Maple & Oak)**





Proposed Asphalt Pavement

N LANSING AVE

W LARCH ST



Alley W26 - Lansing to End  
(between Juniper & Larch)



SEPT, 2022