





**DETAIL**  
REPLACE MANHOLE CASTING & RINGS  
NO SCALE

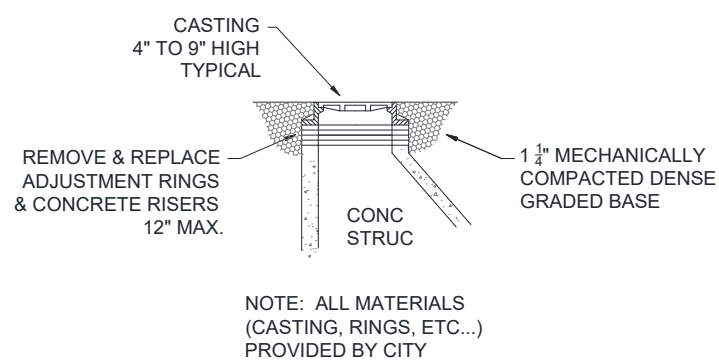

**DETAIL**  
REPLACE VALVE STEM TOP  
NO SCALE

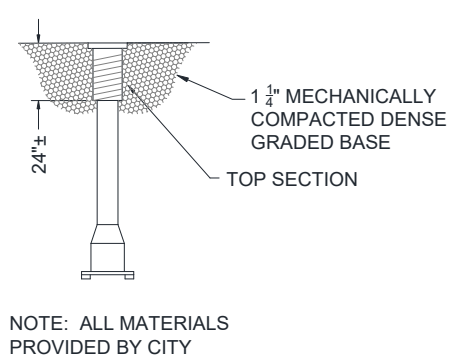


**DETAIL**  
CURB LAWN & ROAD BASE RESTORATION  
NO SCALE

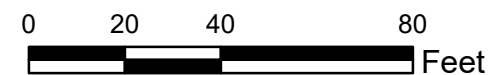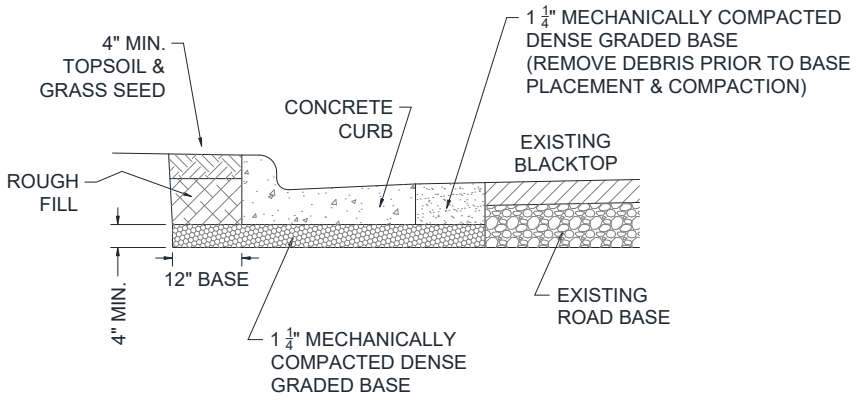


N 18TH PL, JEFFERSON DR & IOWA ST






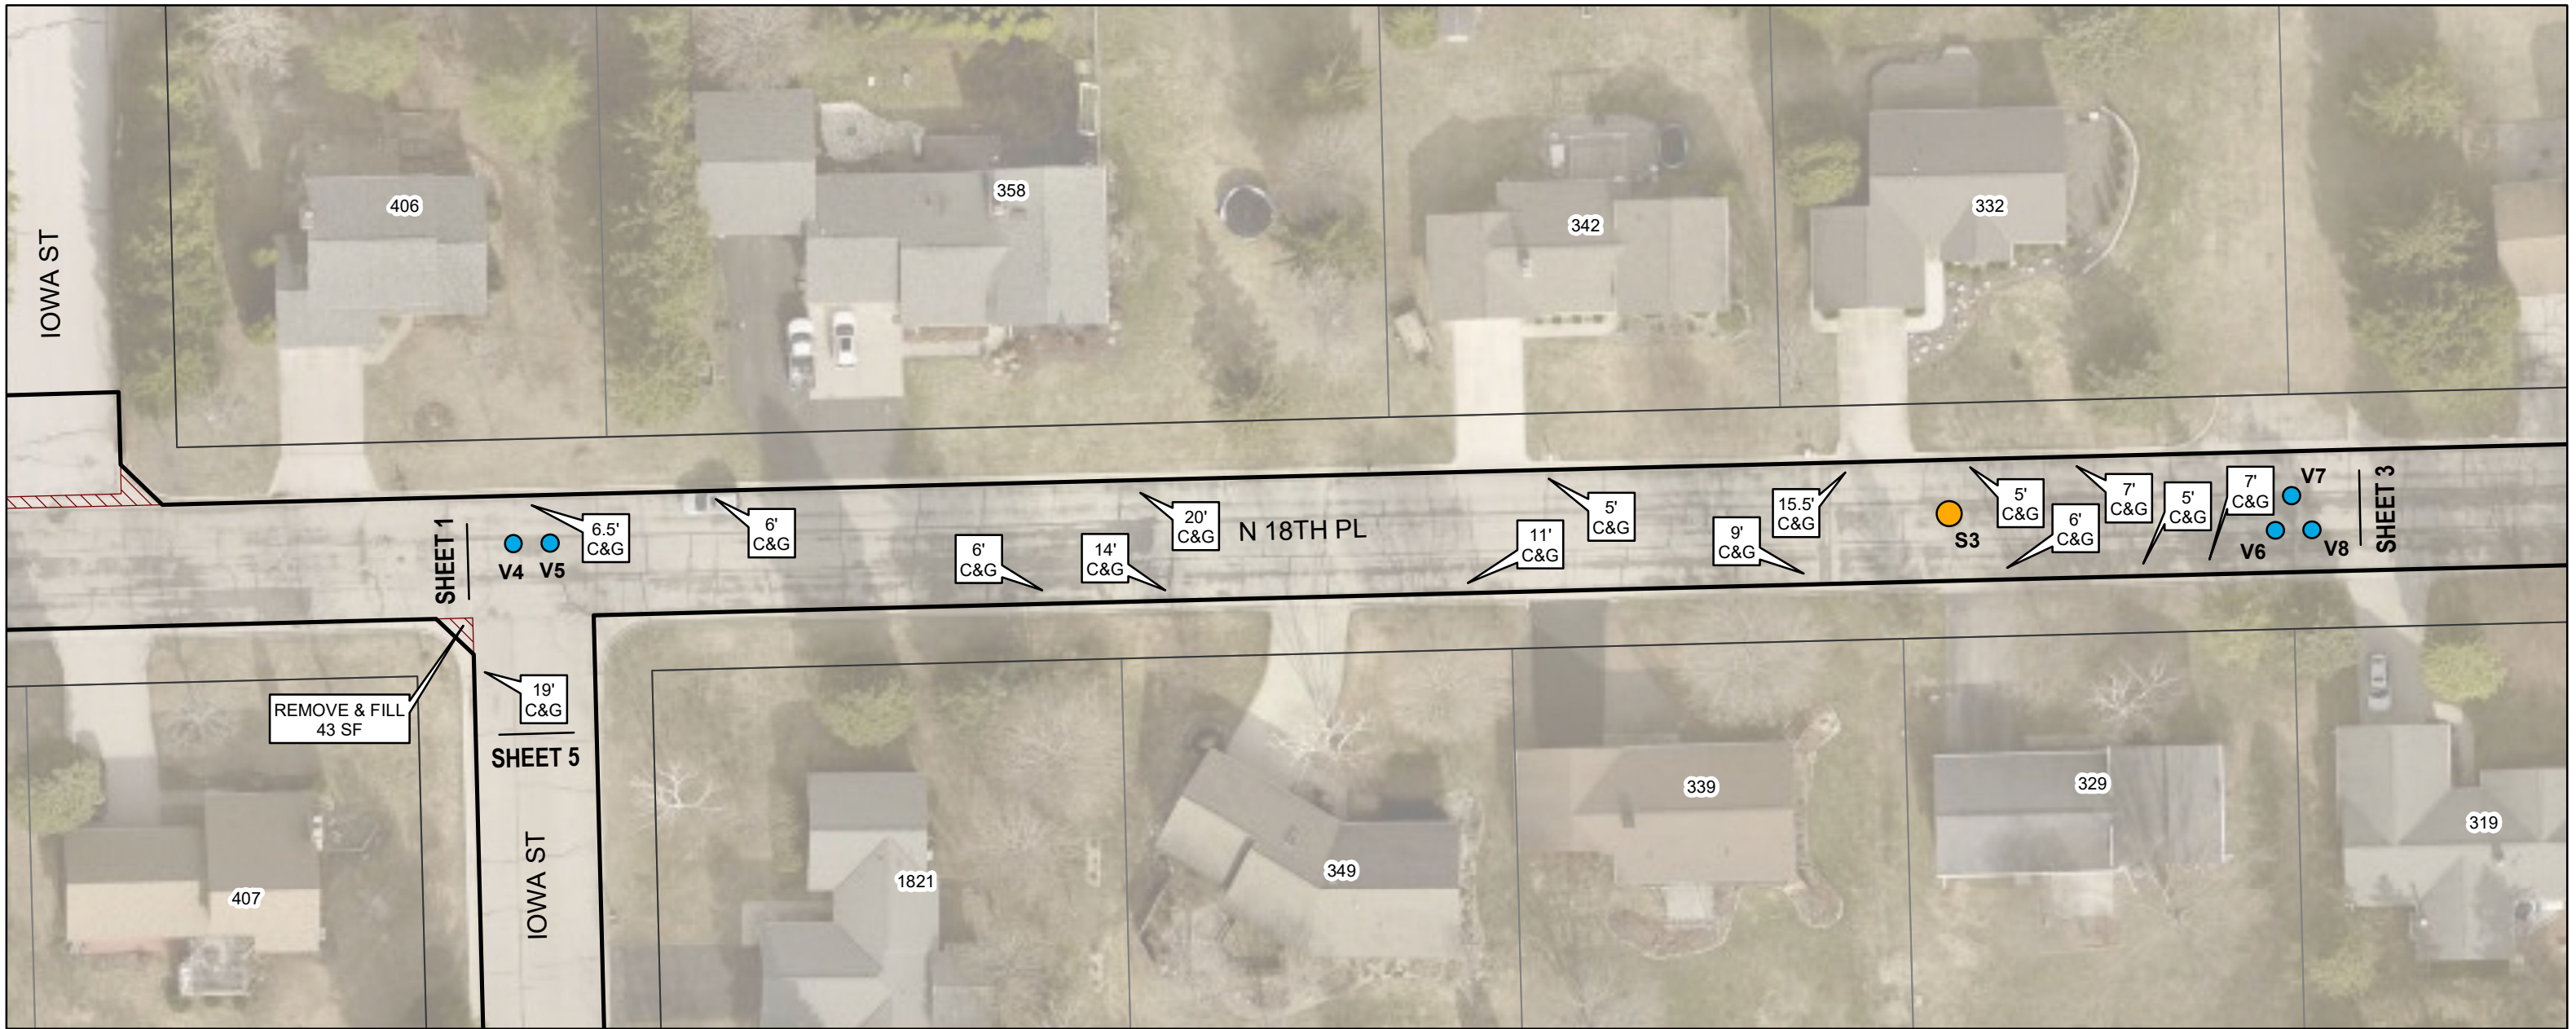


**DETAIL**  
REPLACE MANHOLE CASTING & RINGS  
NO SCALE

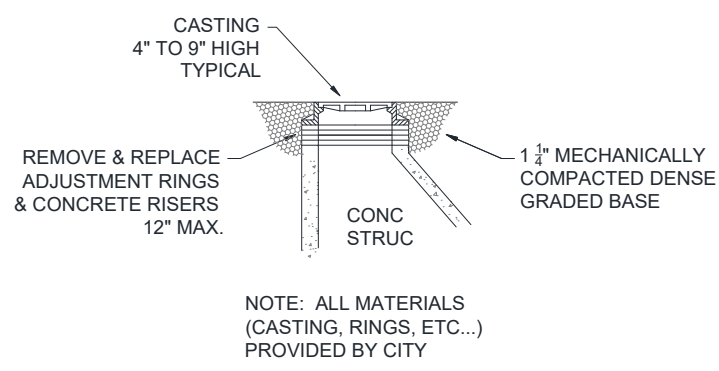

**DETAIL**  
REPLACE VALVE STEM TOP  
NO SCALE

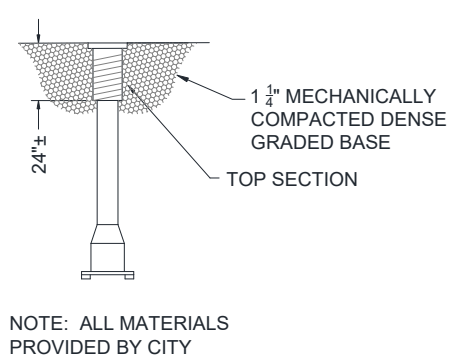


**DETAIL**  
CURB LAWN & ROAD BASE RESTORATION  
NO SCALE

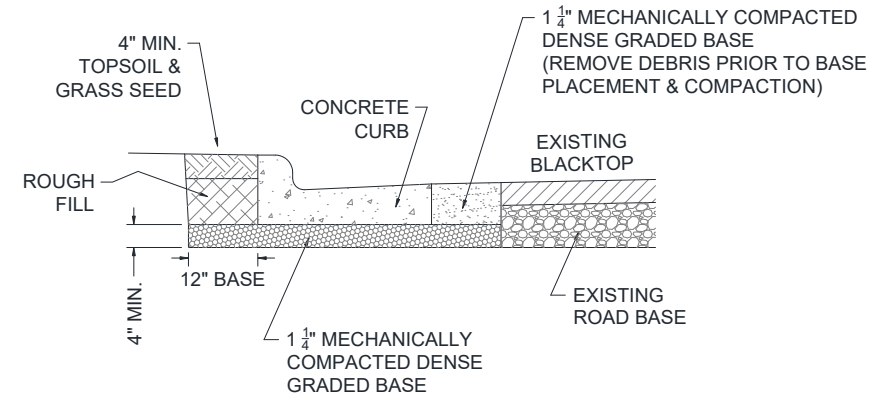


N 18TH PL, JEFFERSON DR & IOWA ST






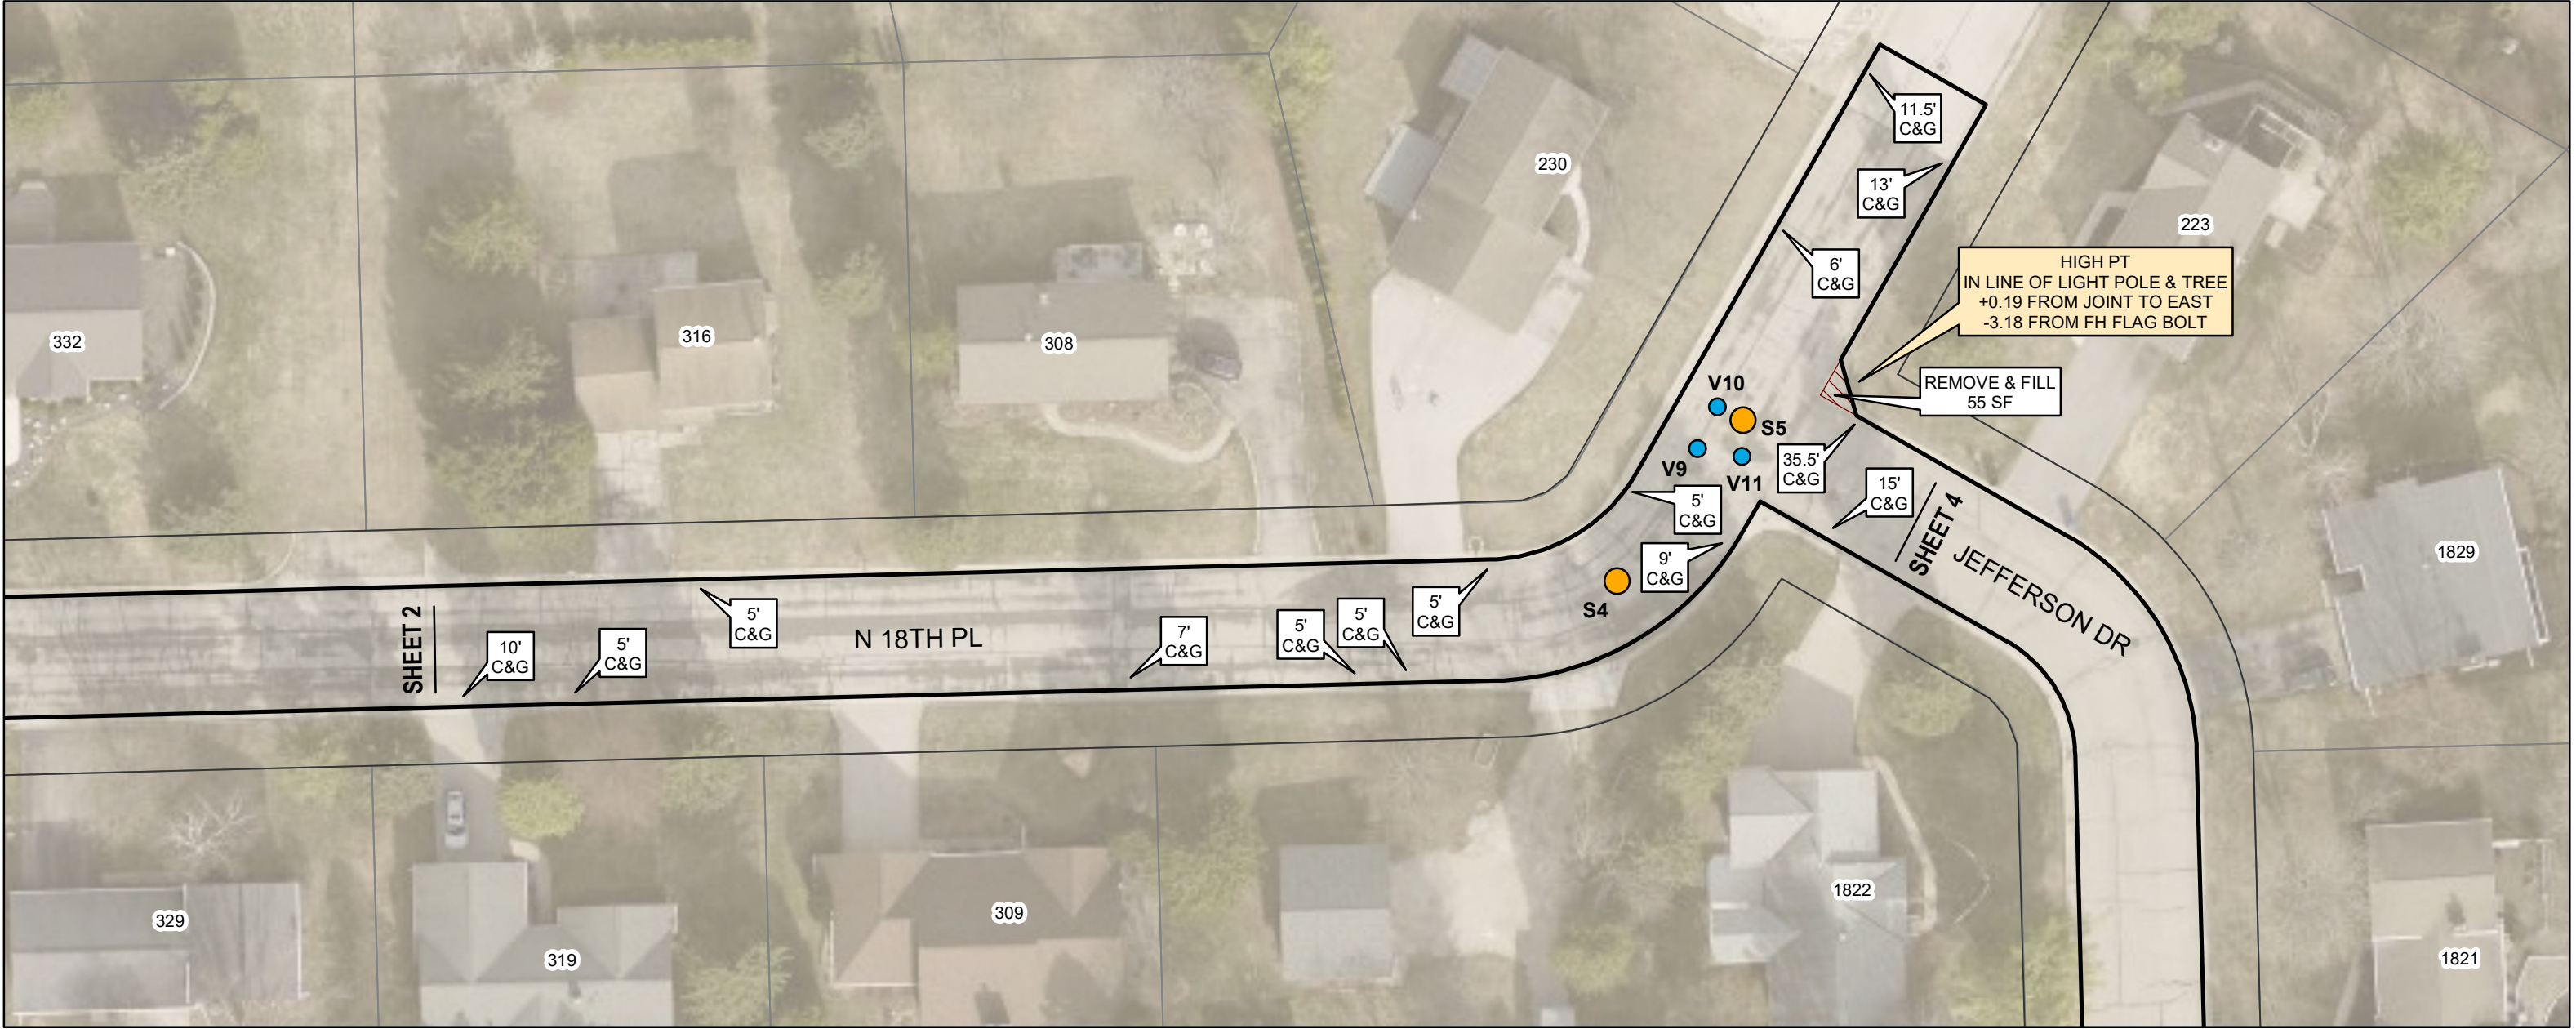



**DETAIL**  
REPLACE MANHOLE CASTING & RINGS  
NO SCALE

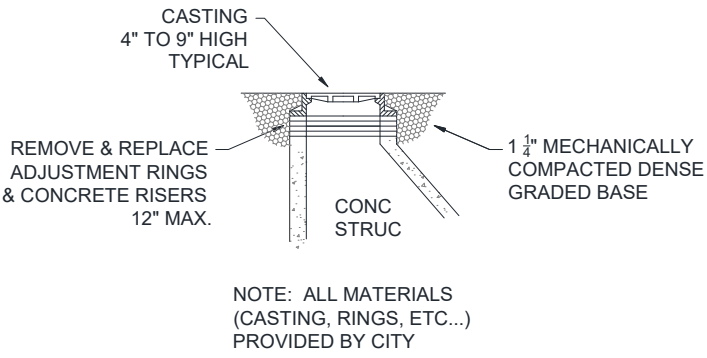

**DETAIL**  
REPLACE VALVE STEM TOP  
NO SCALE

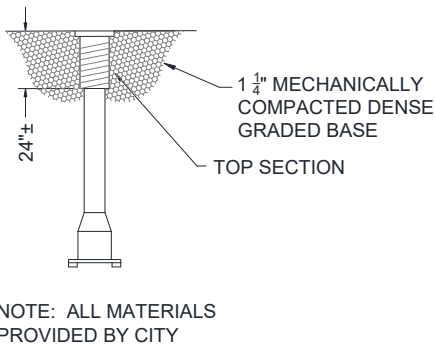


**DETAIL**  
CURB LAWN & ROAD BASE RESTORATION  
NO SCALE

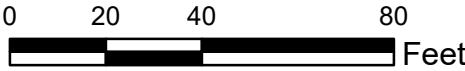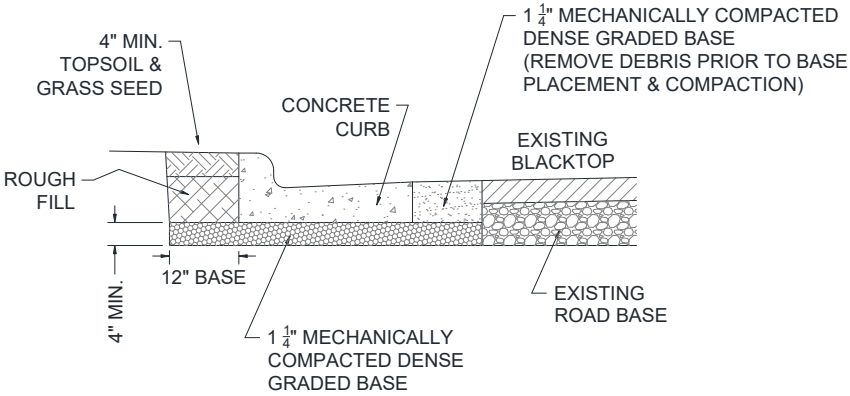


N 18TH PL, JEFFERSON DR & IOWA ST






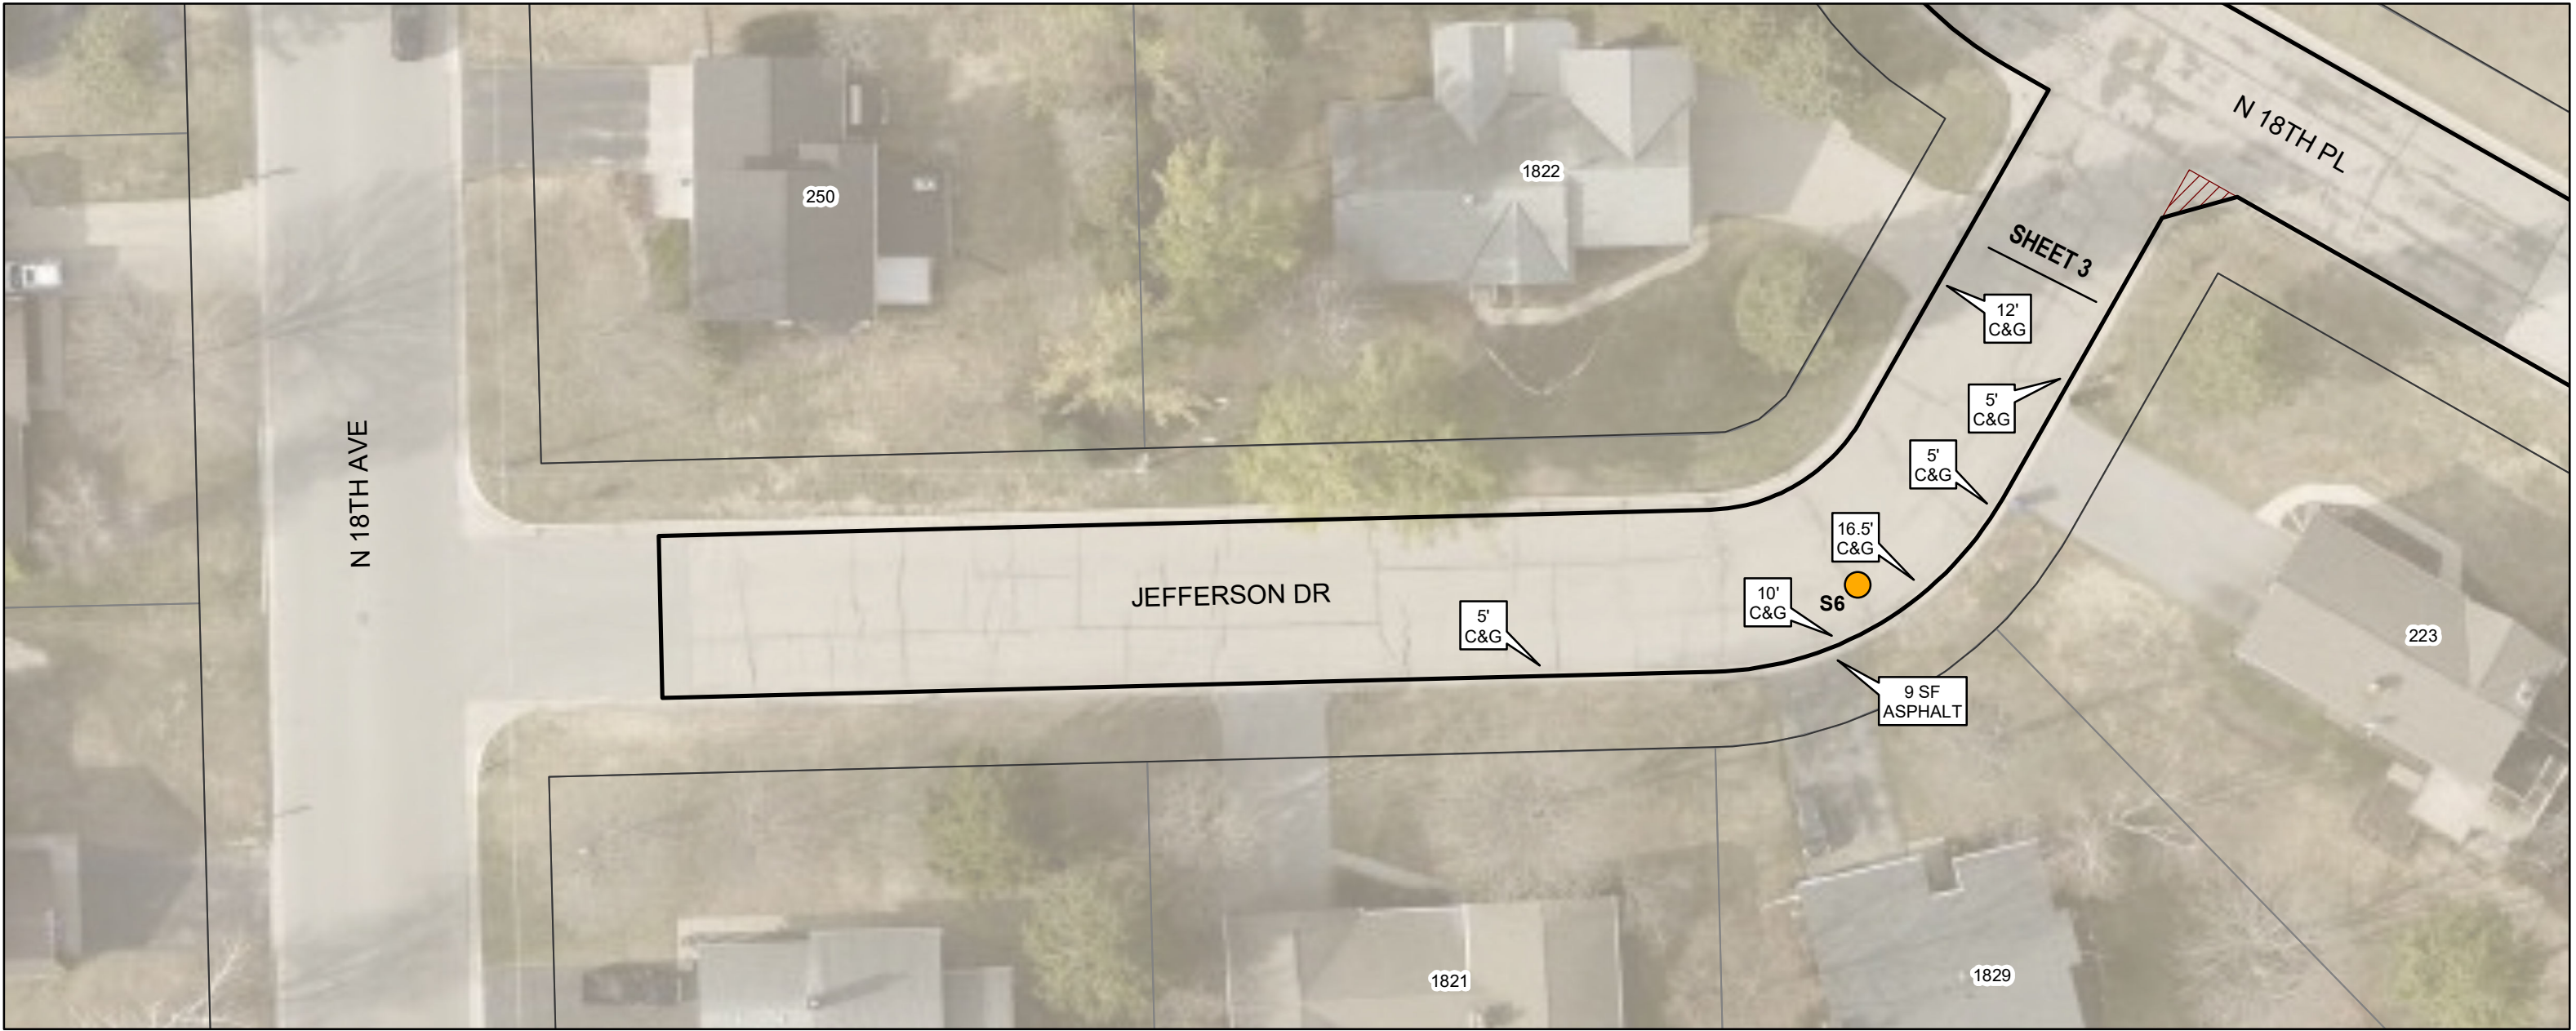



**DETAIL**  
REPLACE MANHOLE CASTING & RINGS  
NO SCALE

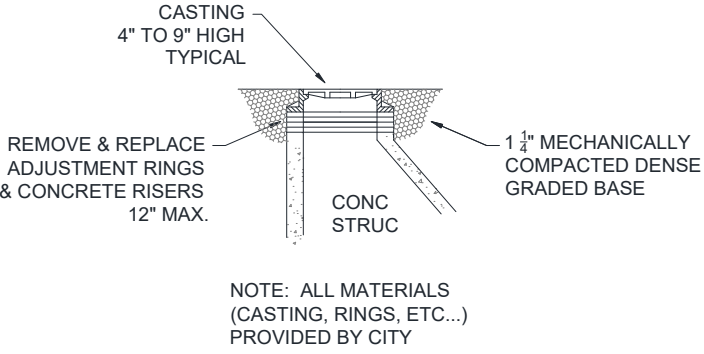

**DETAIL**  
REPLACE VALVE STEM TOP  
NO SCALE

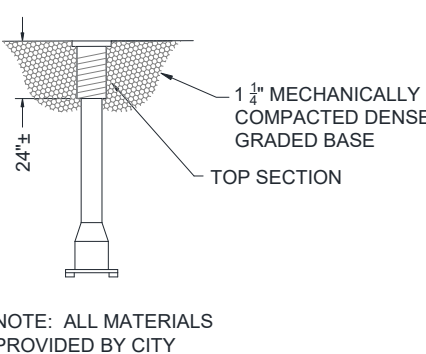

**DETAIL**  
CURB LAWN & ROAD BASE RESTORATION  
NO SCALE

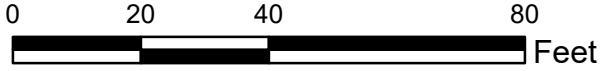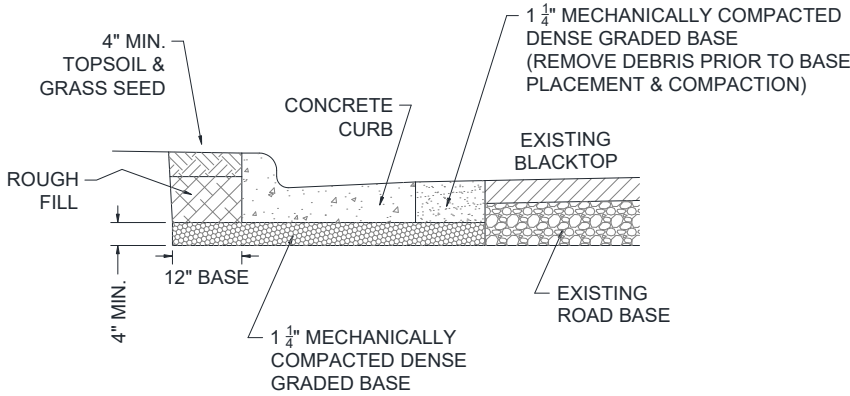


N 18TH PL, JEFFERSON DR & IOWA ST










**DETAIL**  
REPLACE MANHOLE CASTING & RINGS  
NO SCALE

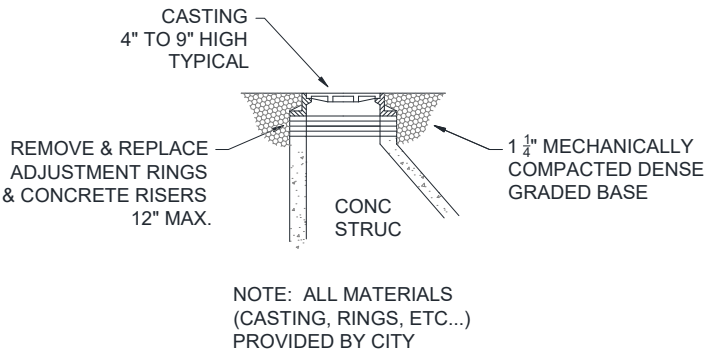

**DETAIL**  
REPLACE VALVE STEM TOP  
NO SCALE

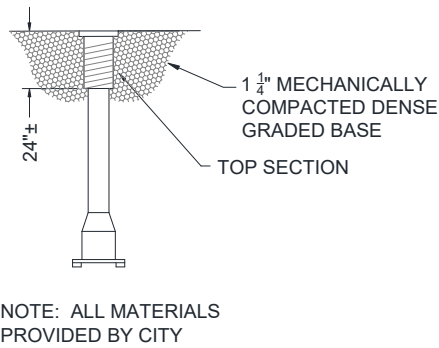


**DETAIL**  
CURB LAWN & ROAD BASE RESTORATION  
NO SCALE

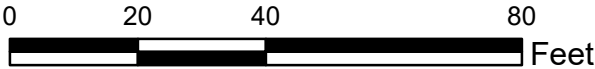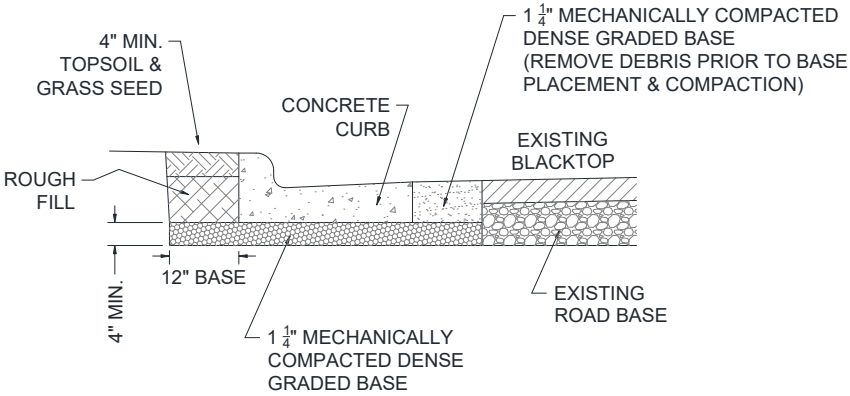



N 18TH PL, JEFFERSON DR & IOWA ST





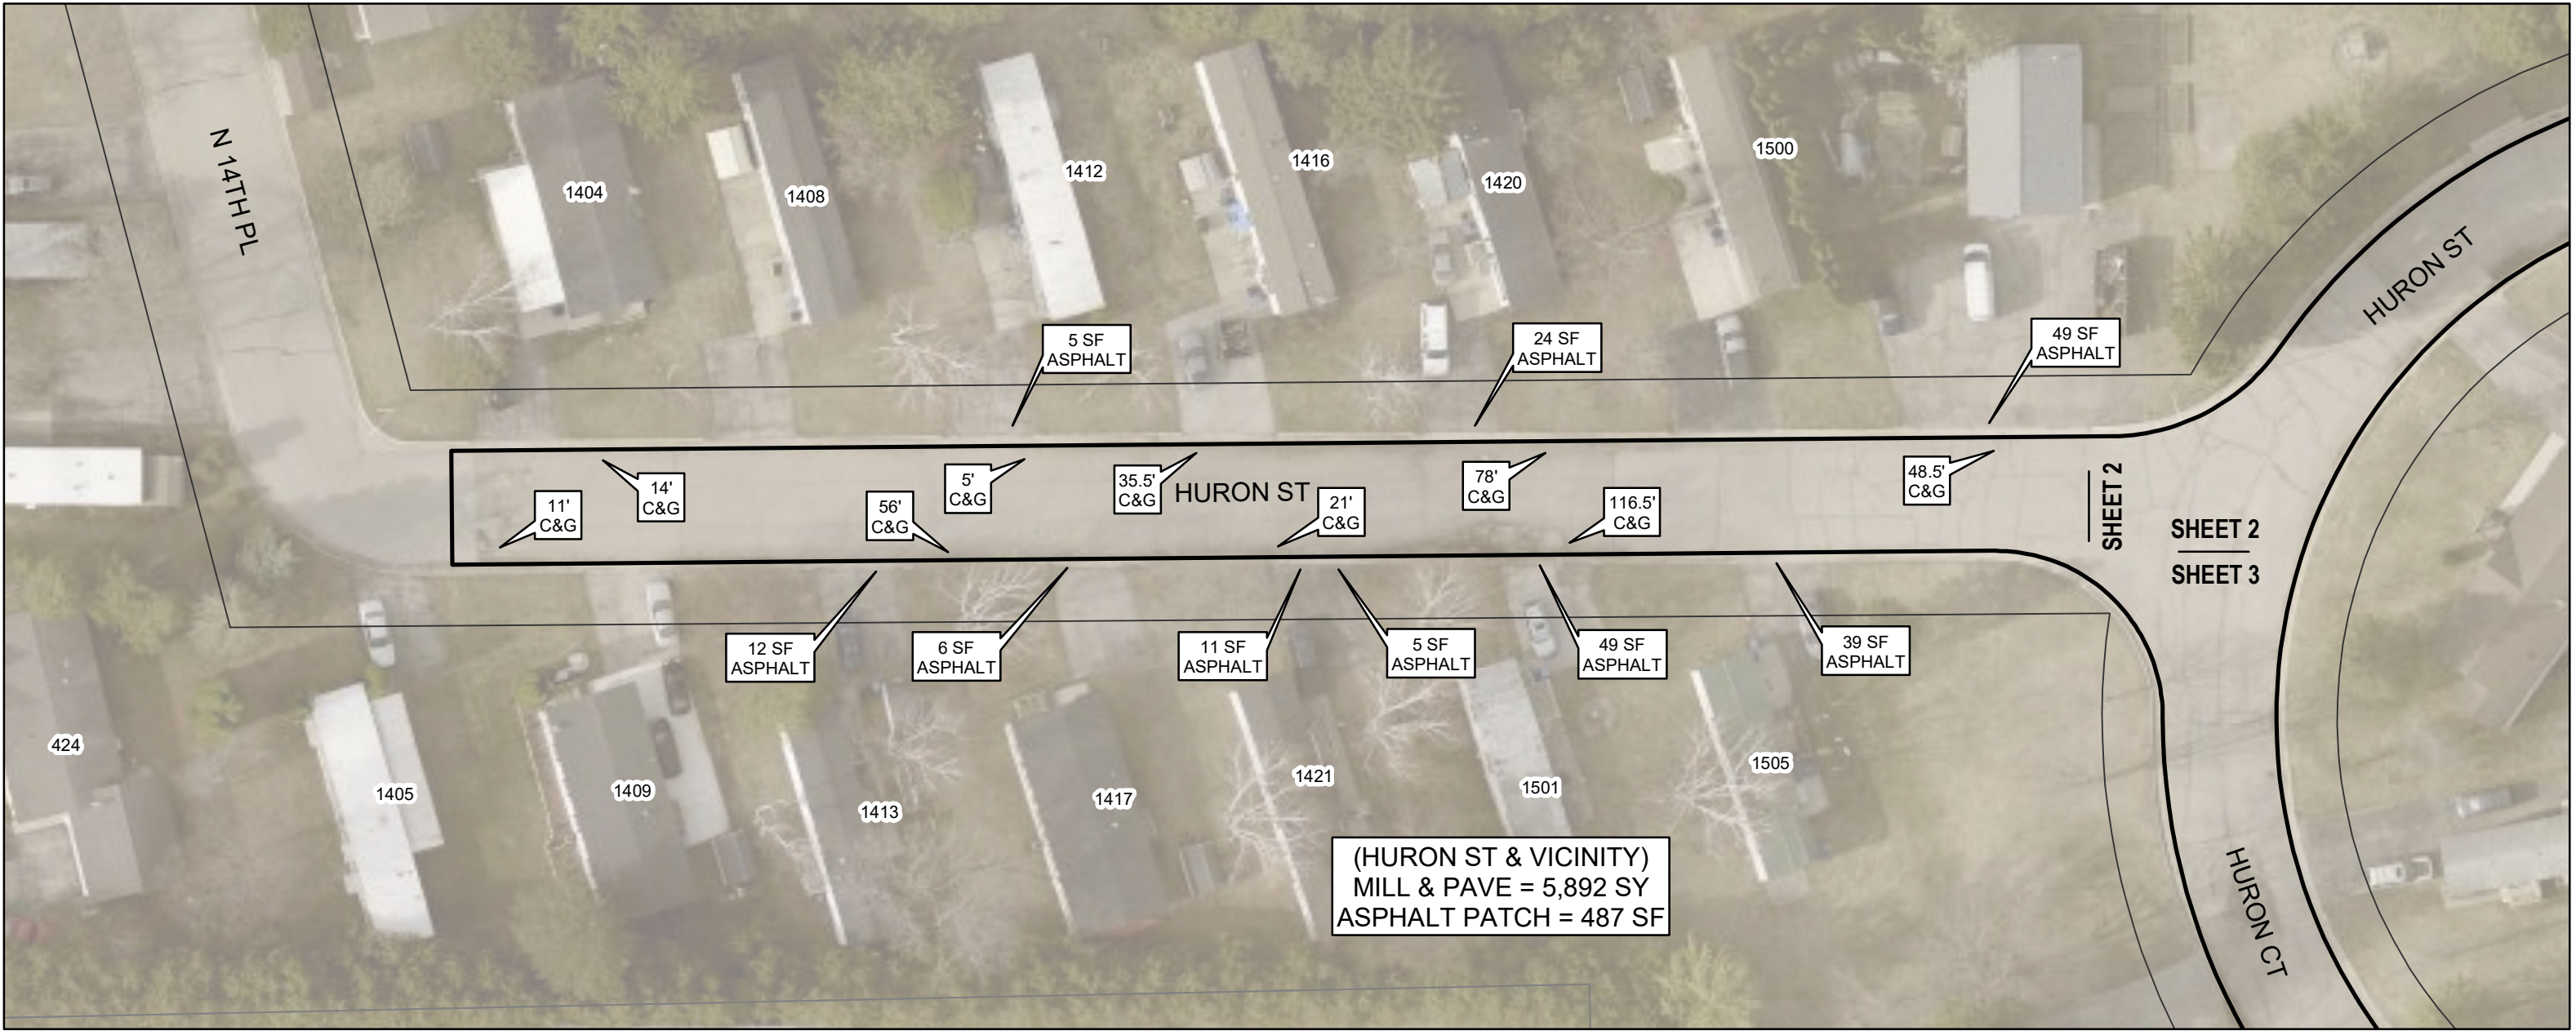


DETAIL  
CURB LAWN & ROAD BASE RESTORATION  
NO SCALE

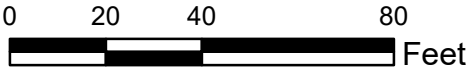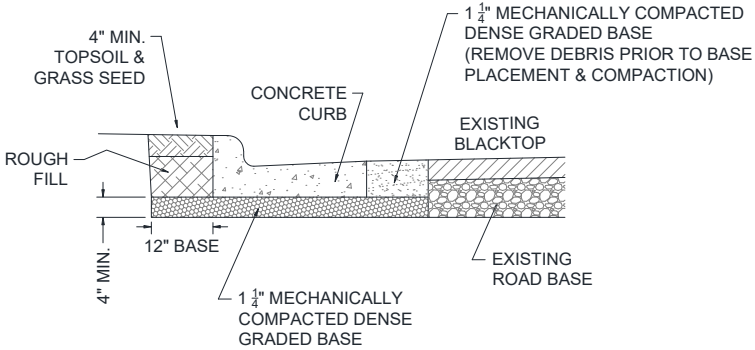


HURON ST, HURON CT & N 15TH PL





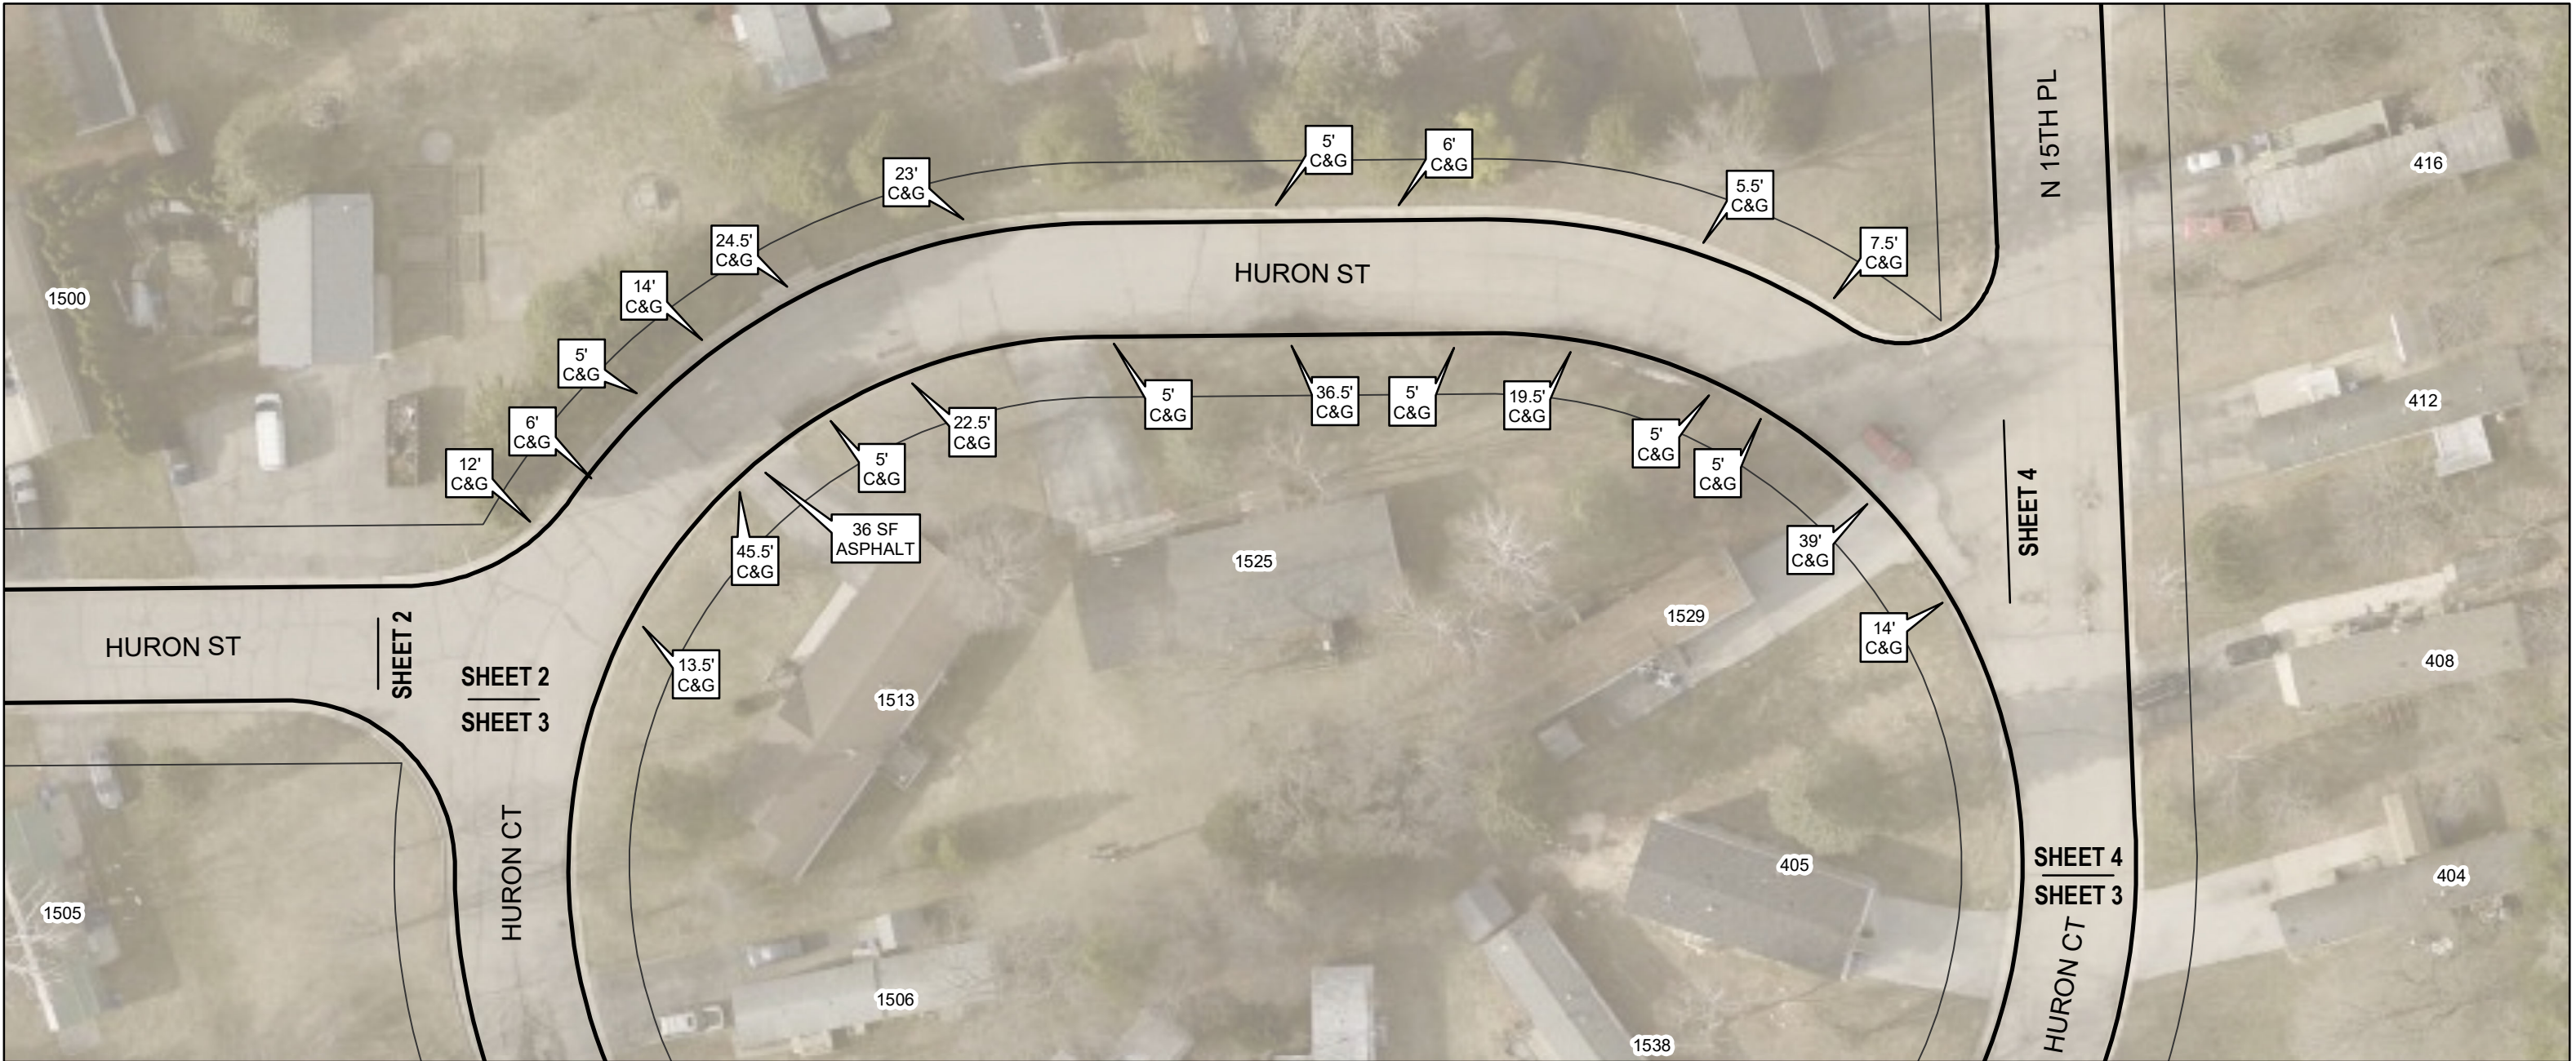


DETAIL  
CURB LAWN & ROAD BASE RESTORATION  
NO SCALE

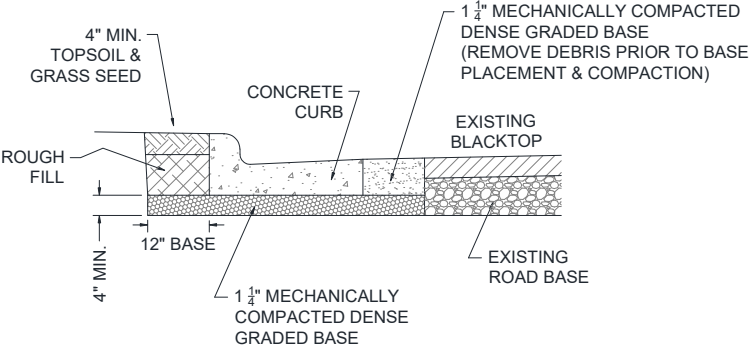



HURON ST, HURON CT & N 15TH PL





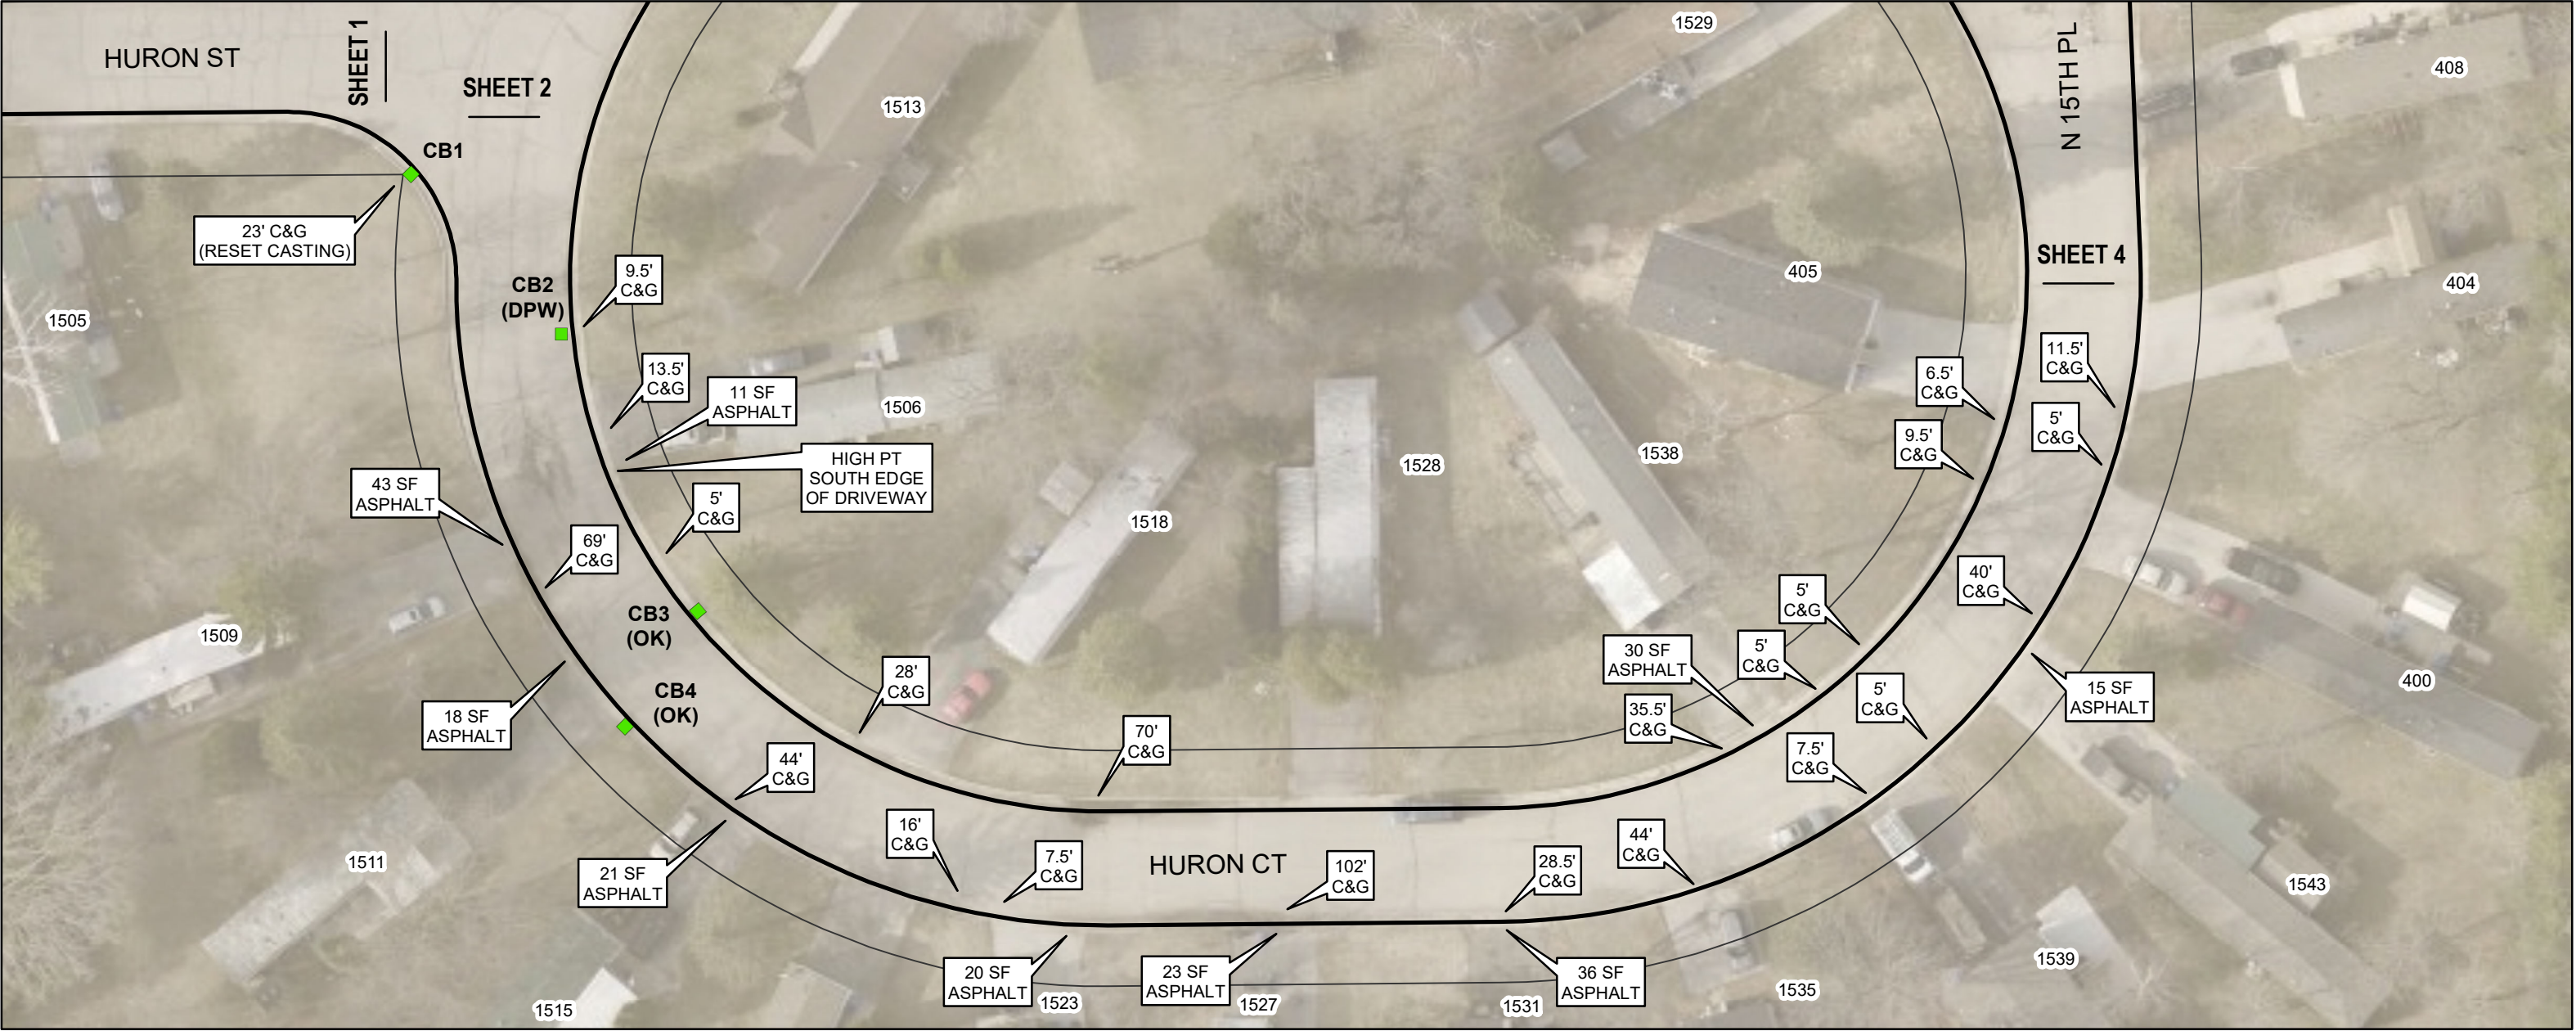



**DETAIL**  
**CURB LAWN & ROAD BASE RESTORATION**  
NO SCALE

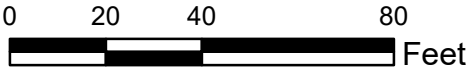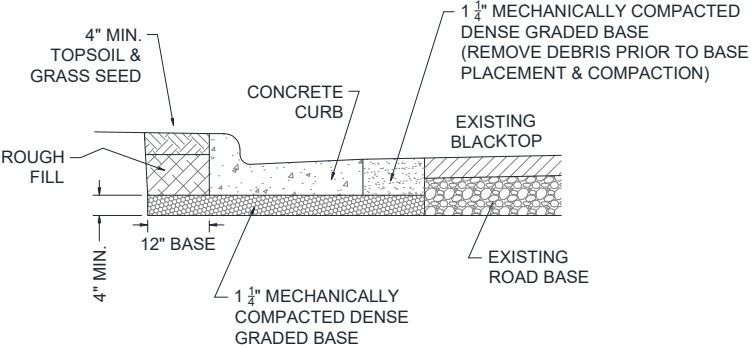


**HURON ST, HURON CT & N 15TH PL**







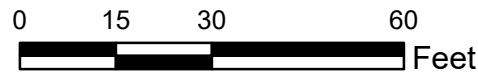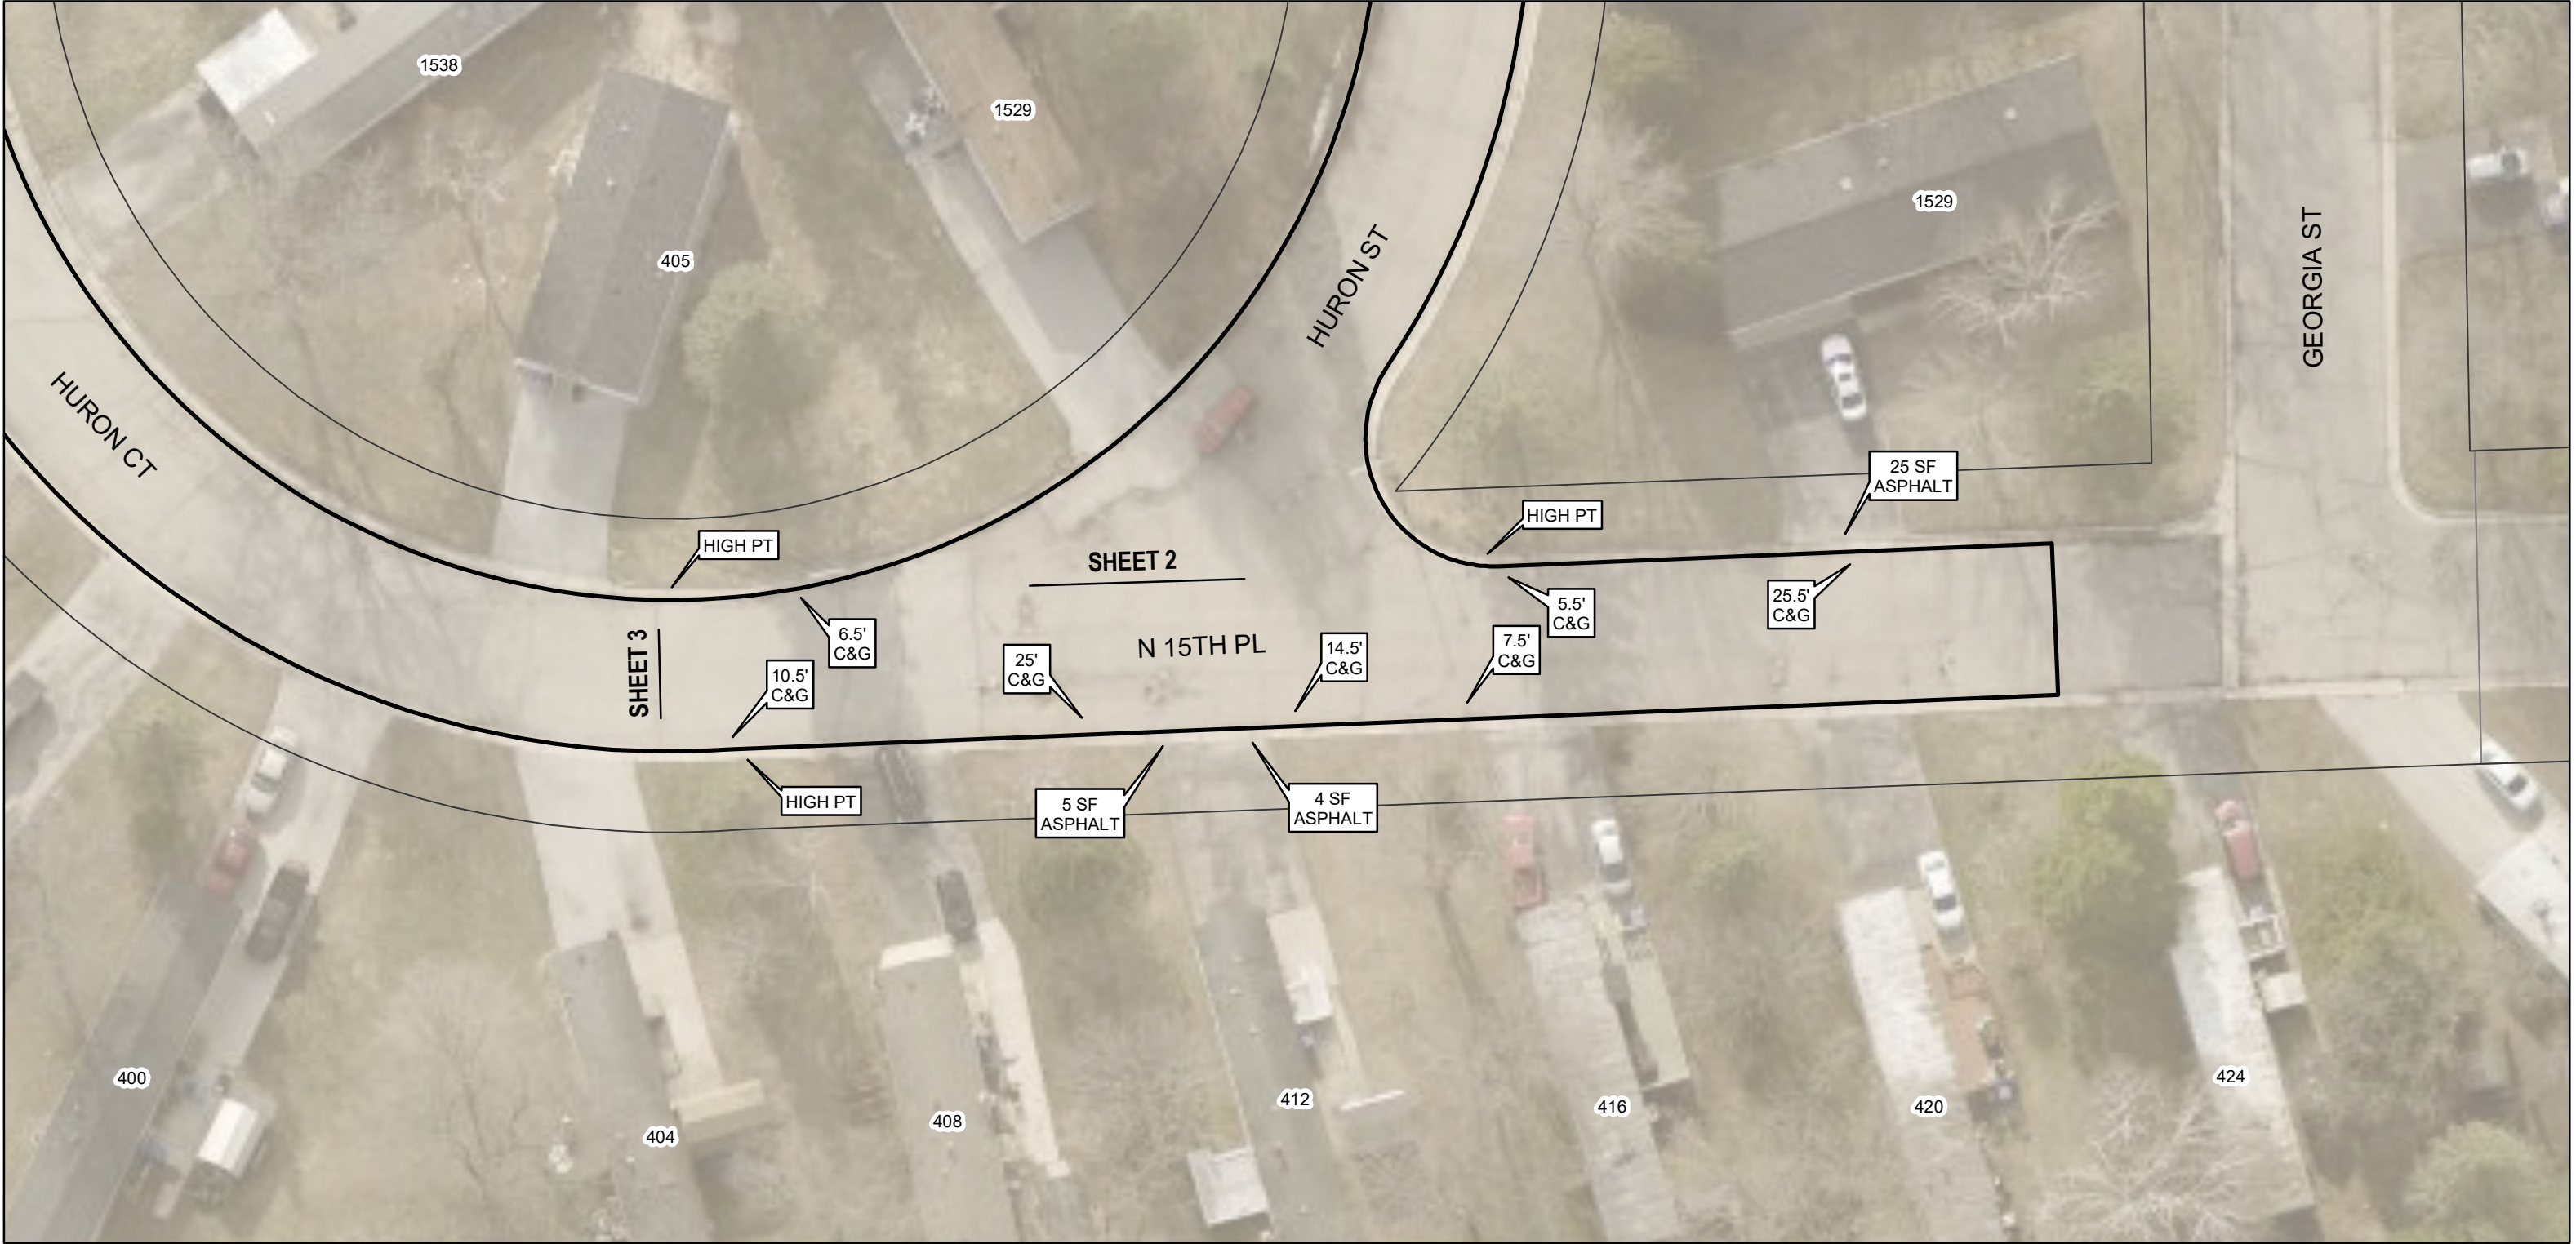

HURON ST, HURON CT & N 15TH PL

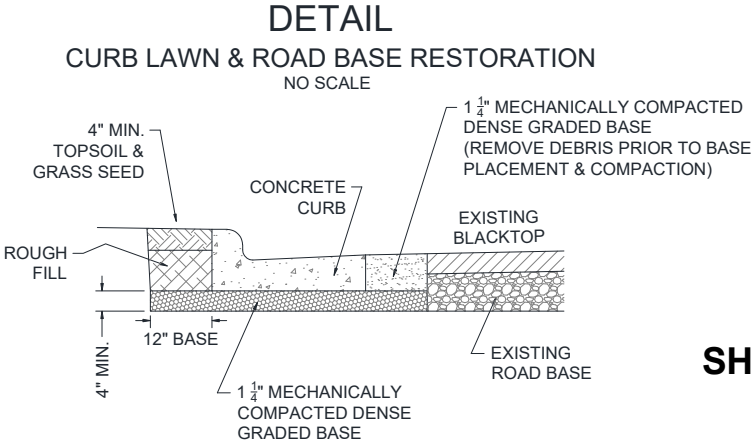




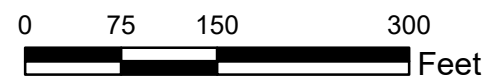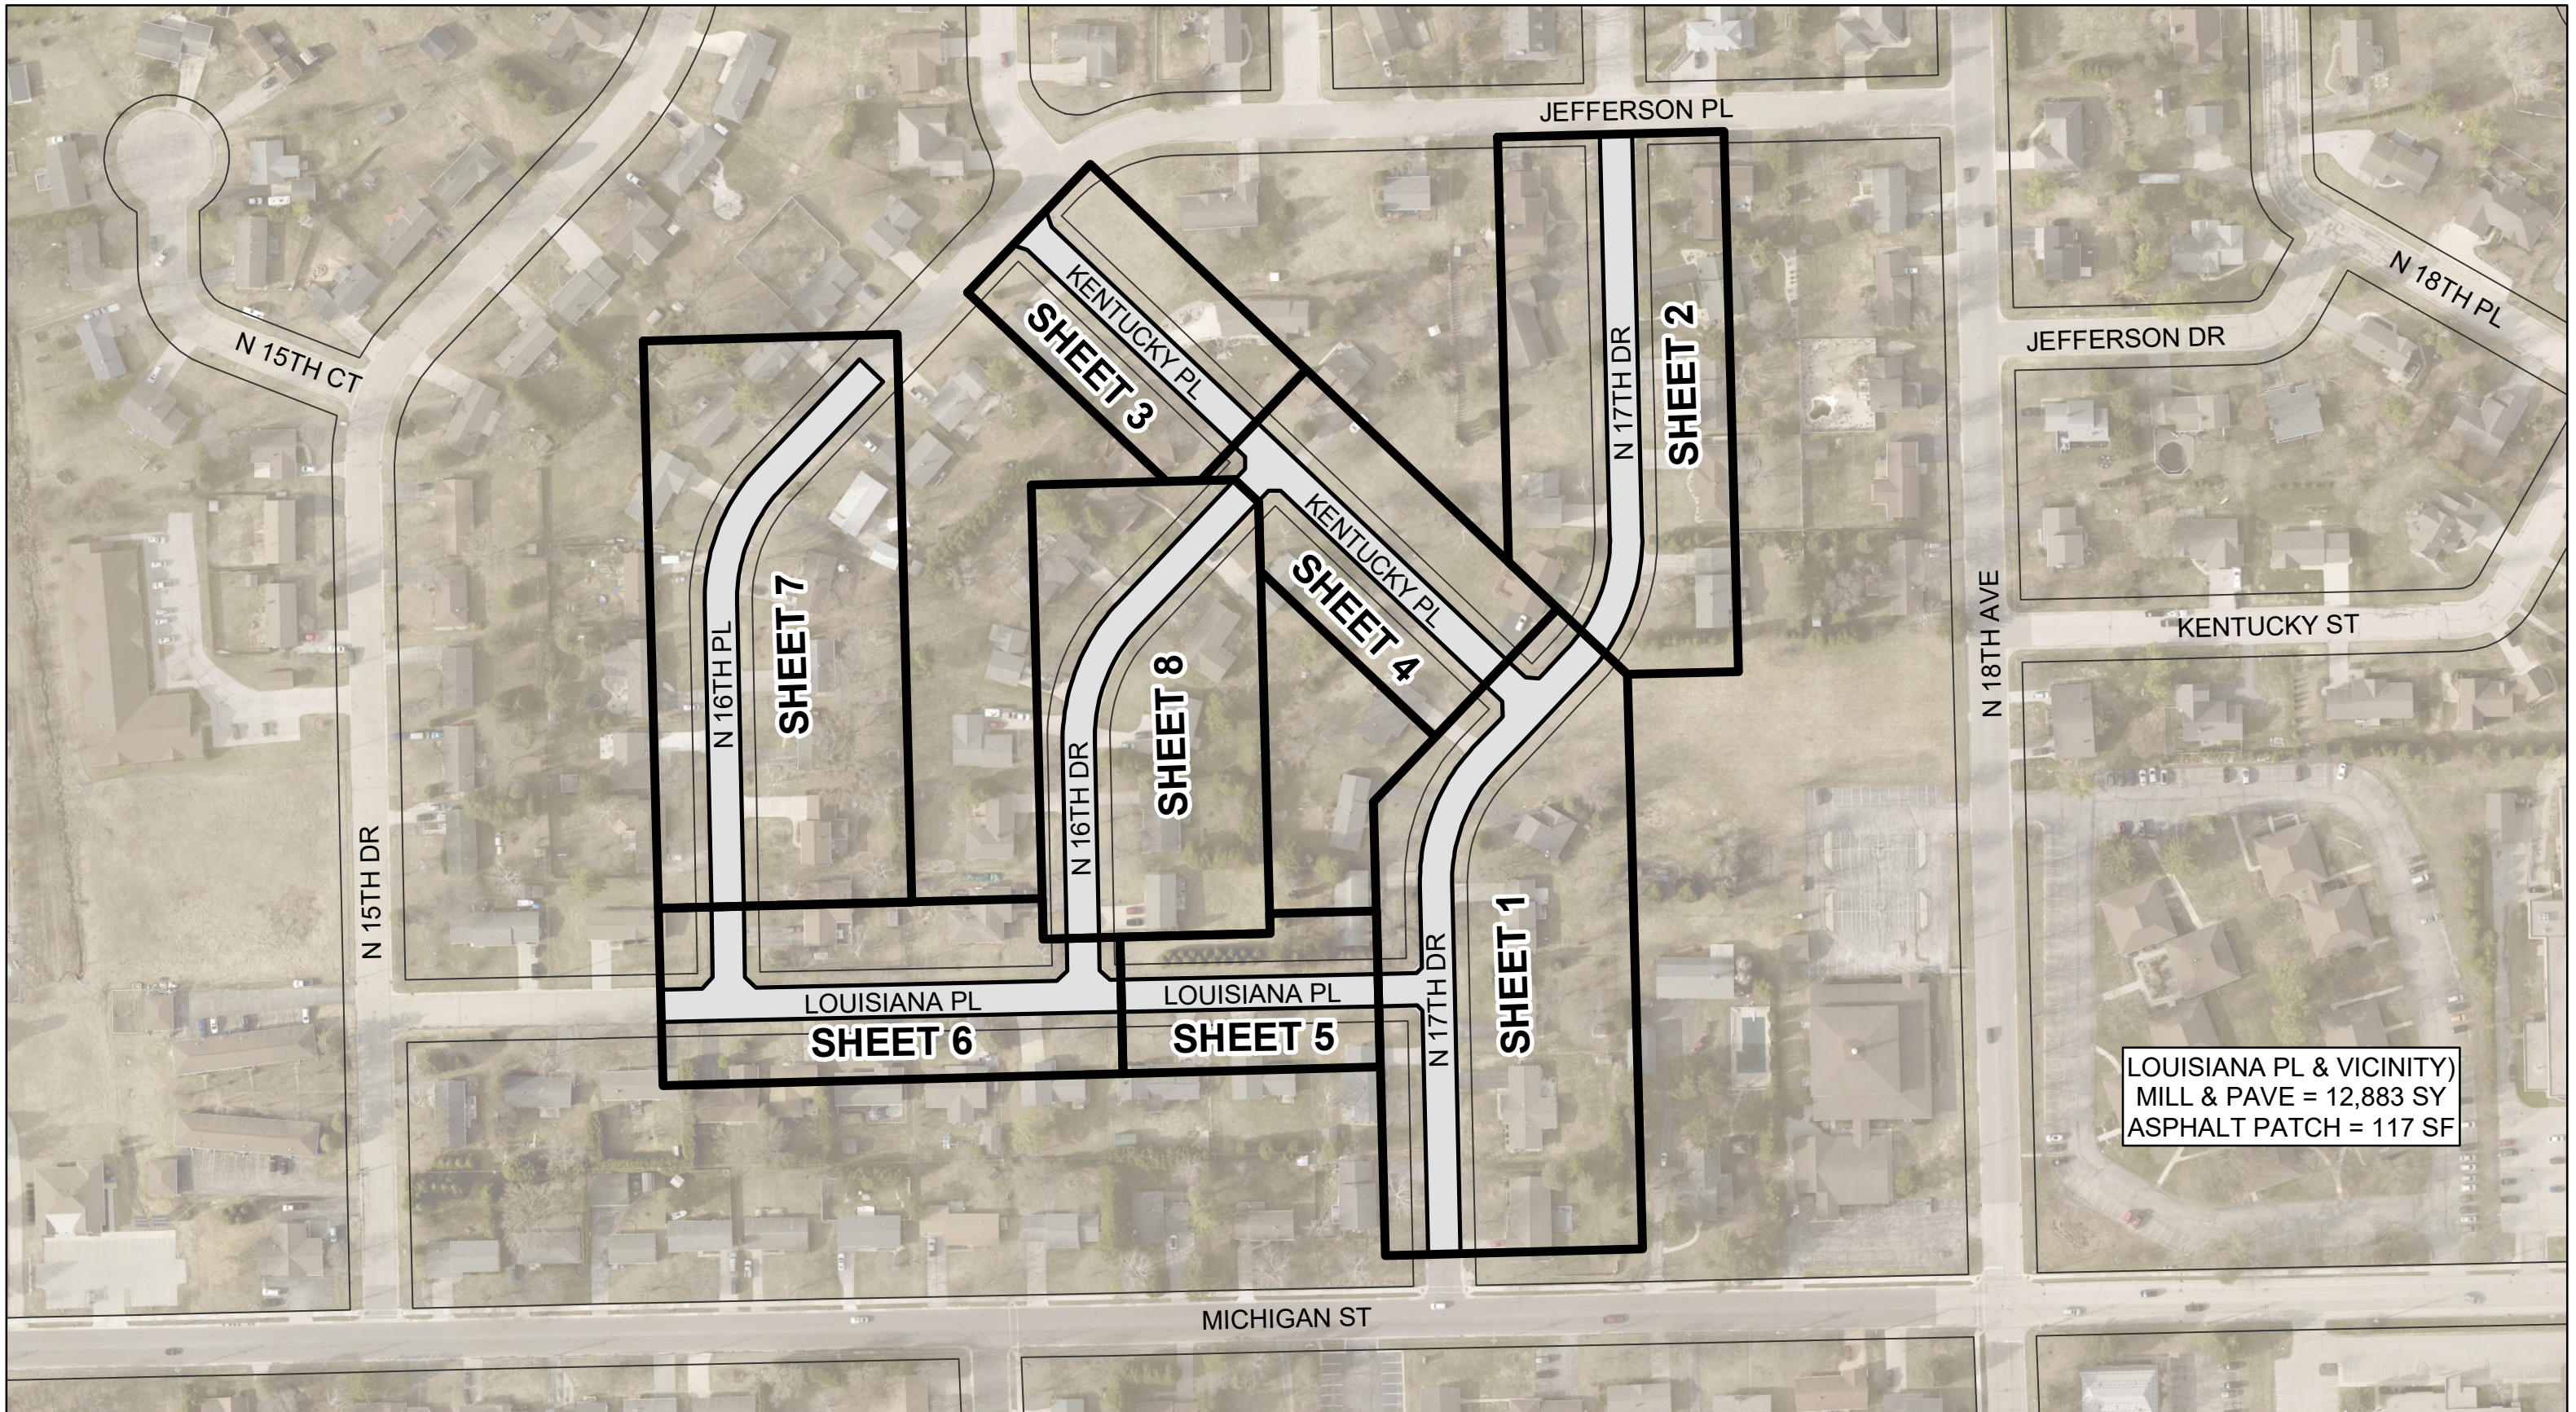


COVER SHEET  
LOUISIANA PL & VICINITY






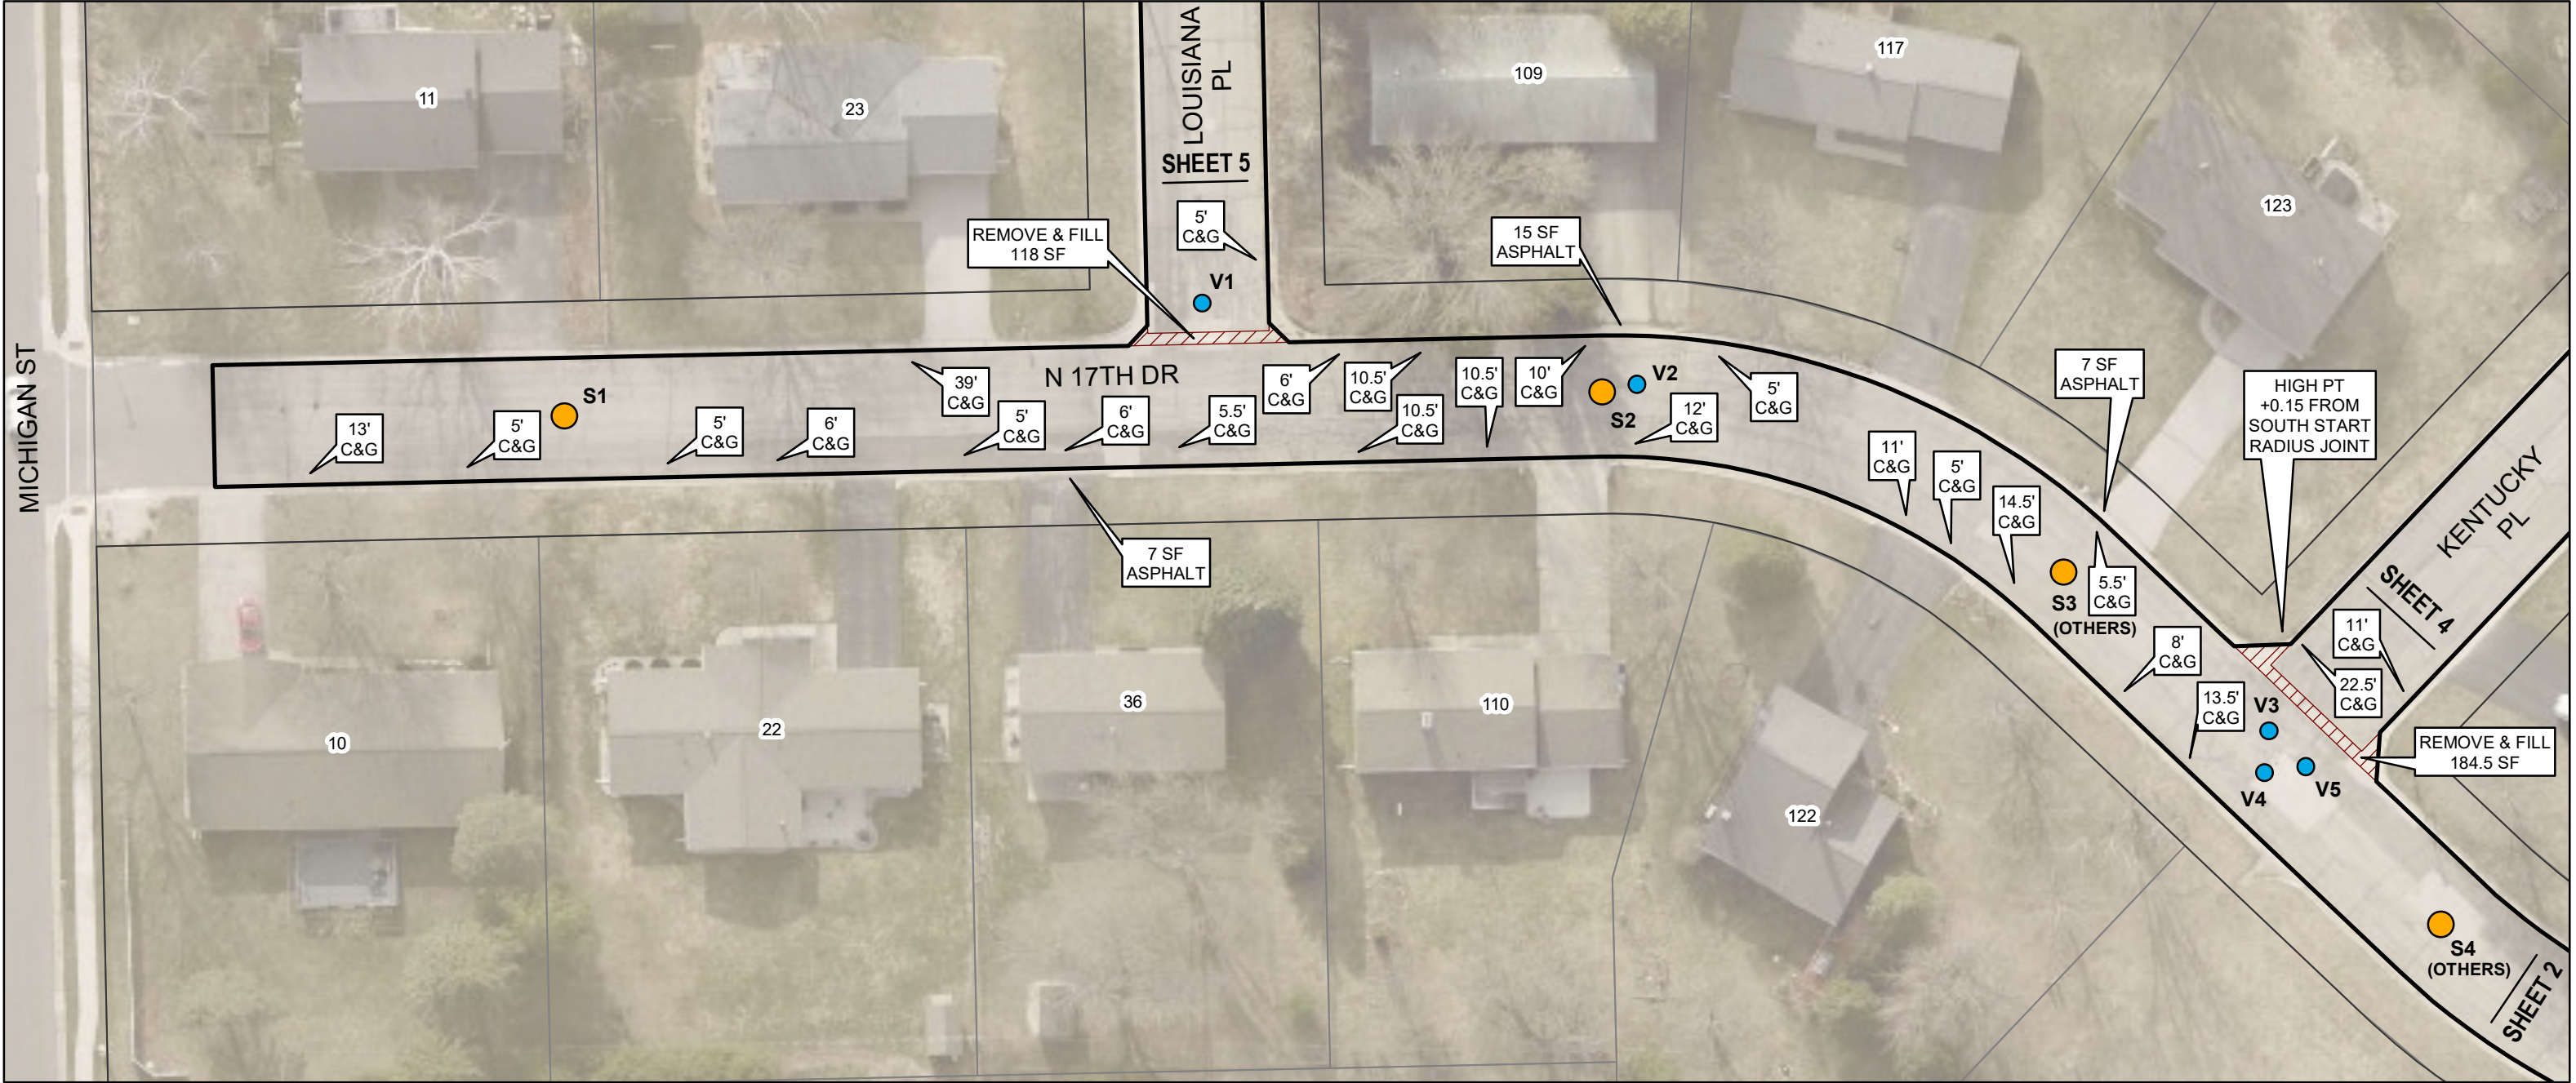



**DETAIL**  
REPLACE MANHOLE CASTING & RINGS  
NO SCALE

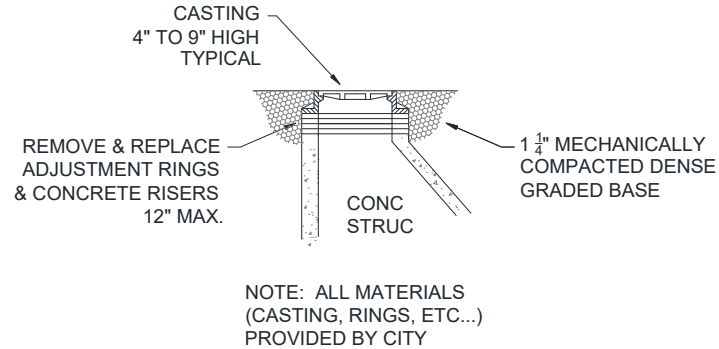

**DETAIL**  
REPLACE VALVE STEM TOP  
NO SCALE

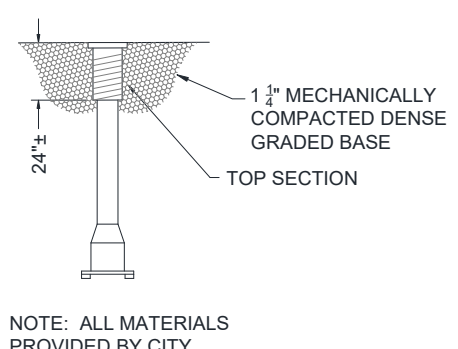


**DETAIL**  
CURB LAWN & ROAD BASE RESTORATION  
NO SCALE

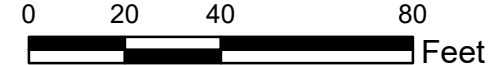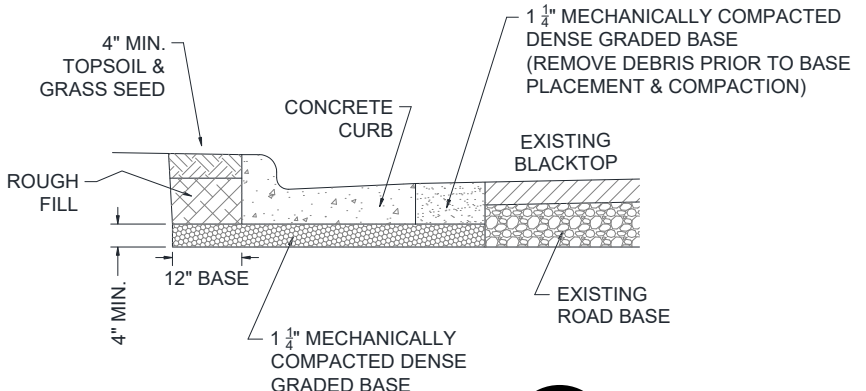


N 17TH DR






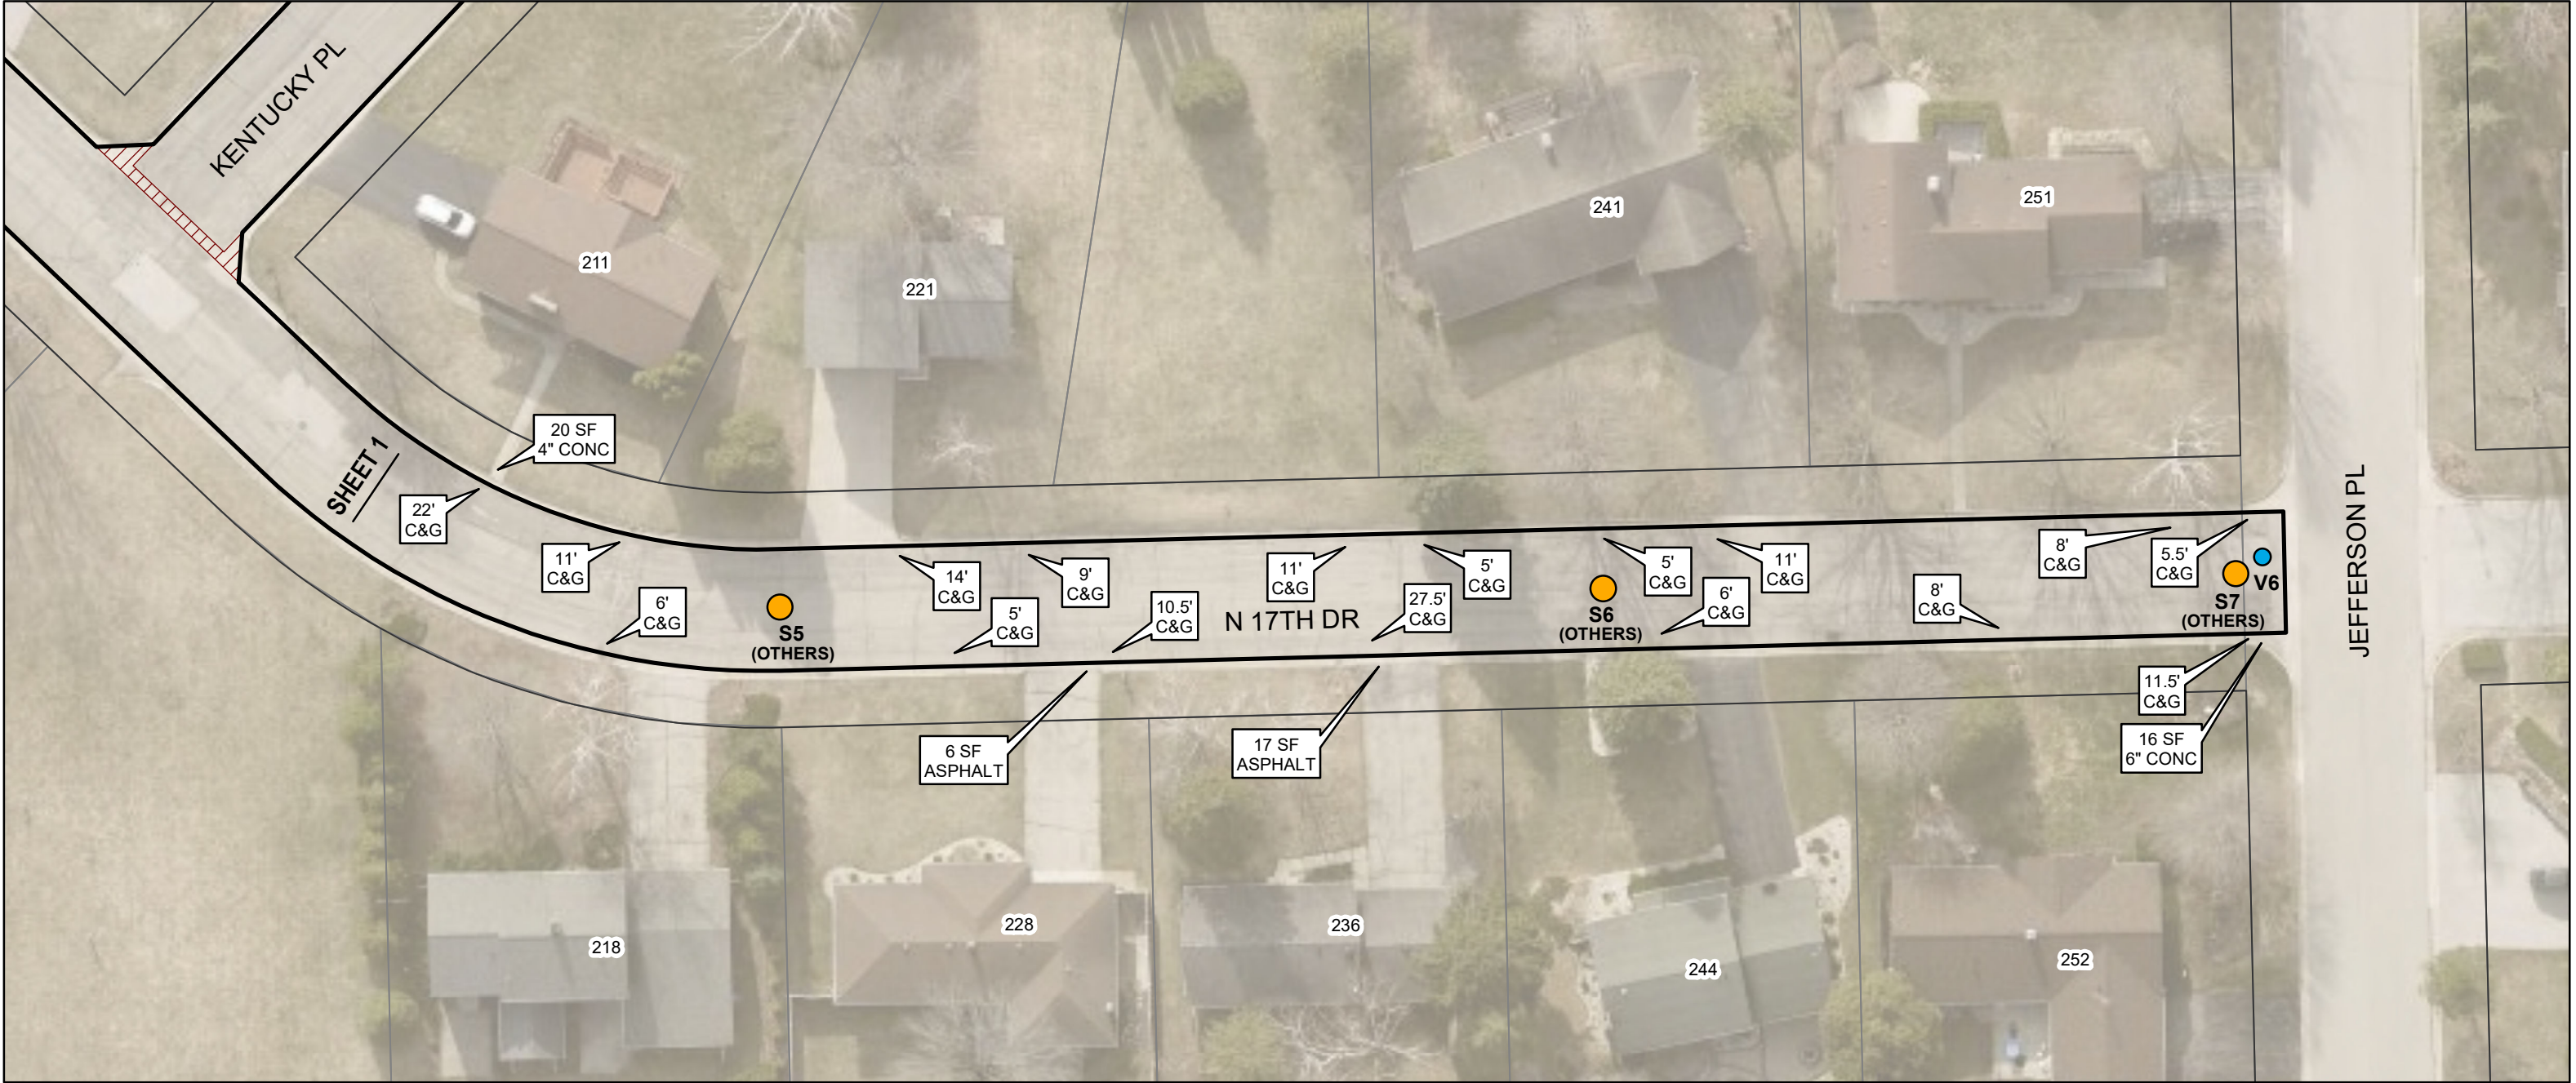



DETAIL  
REPLACE MANHOLE CASTING & RINGS  
NO SCALE

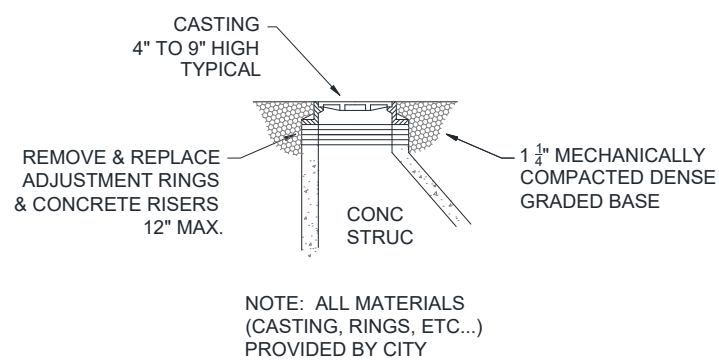

DETAIL  
REPLACE VALVE STEM TOP  
NO SCALE

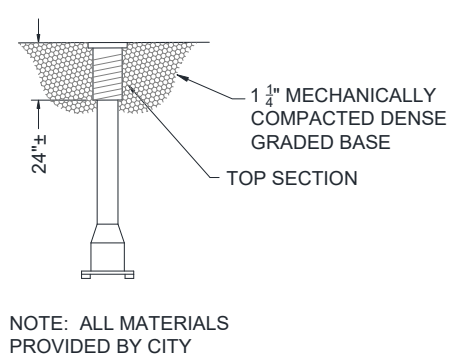


DETAIL  
CURB LAWN & ROAD BASE RESTORATION  
NO SCALE

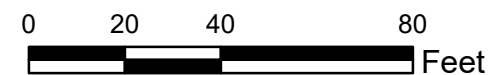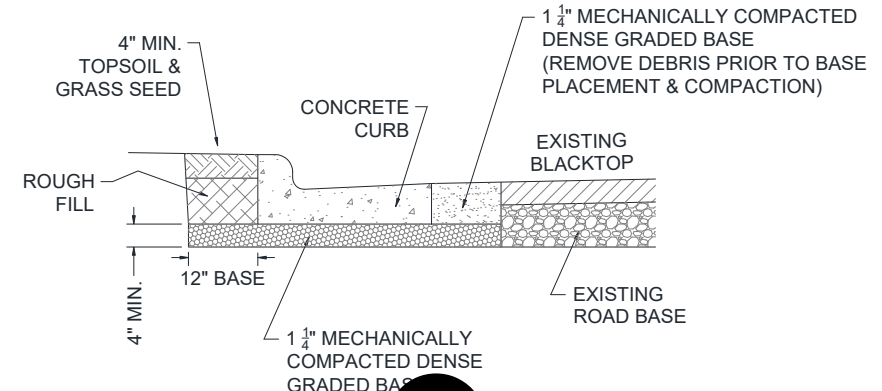


N 17TH DR






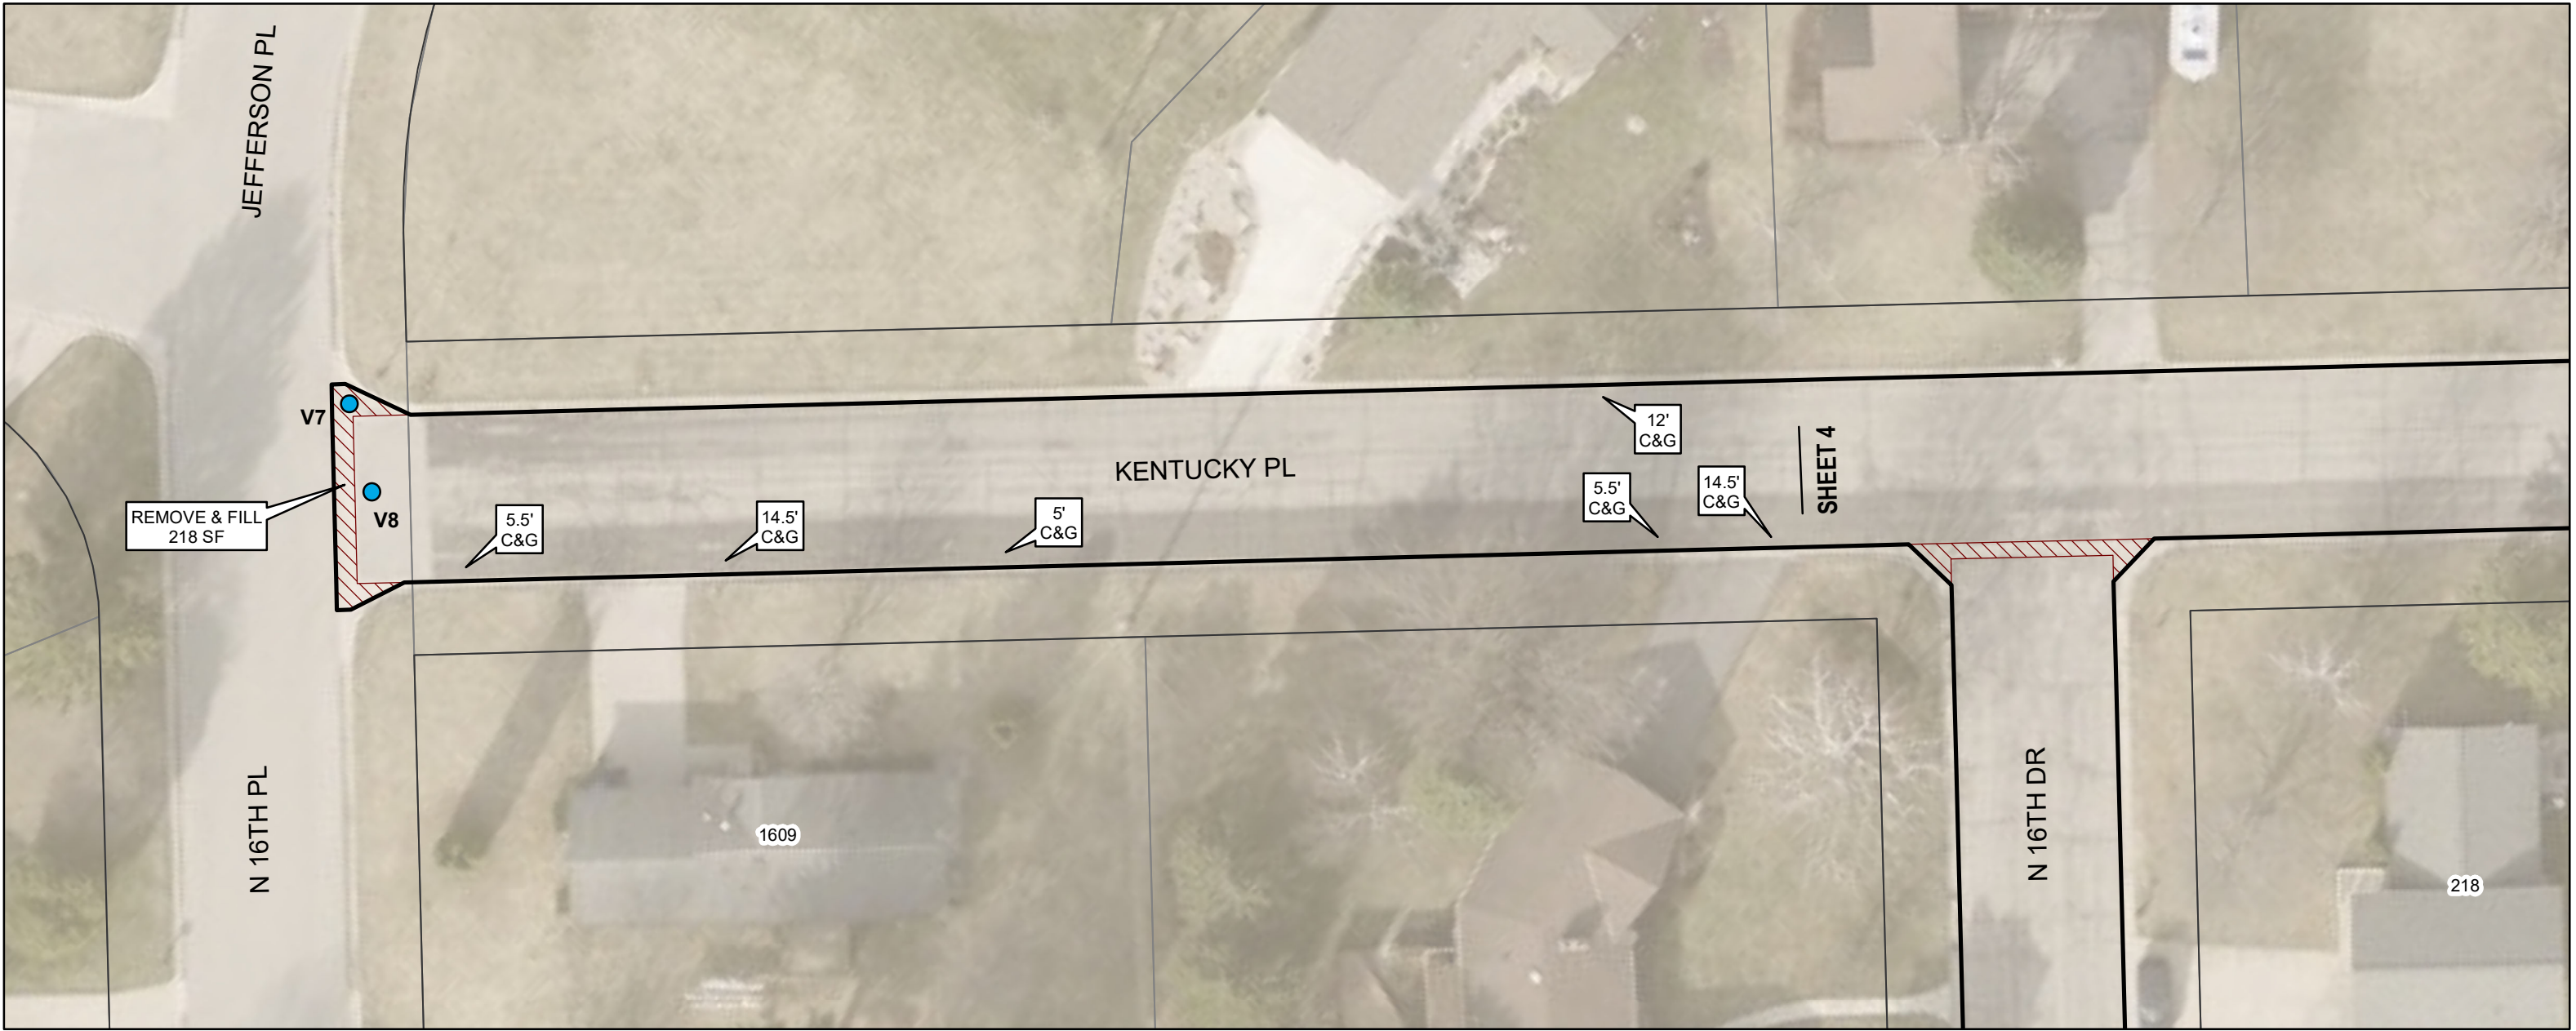



**DETAIL**  
REPLACE MANHOLE CASTING & RINGS  
NO SCALE

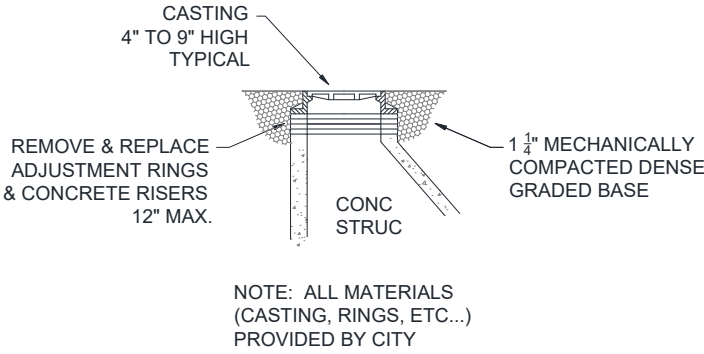

**DETAIL**  
REPLACE VALVE STEM TOP  
NO SCALE

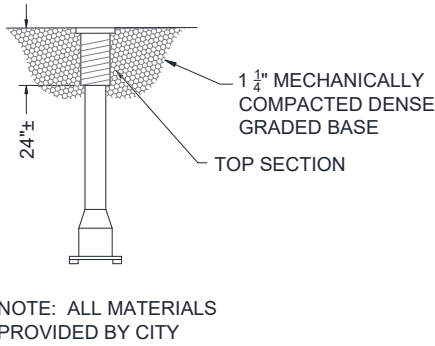


**DETAIL**  
CURB LAWN & ROAD BASE RESTORATION  
NO SCALE

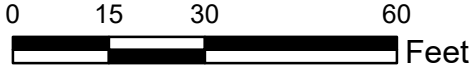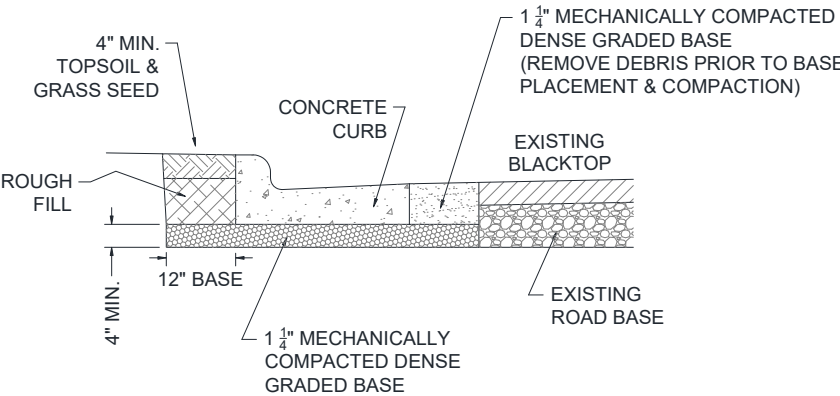


KENTUCKY PL






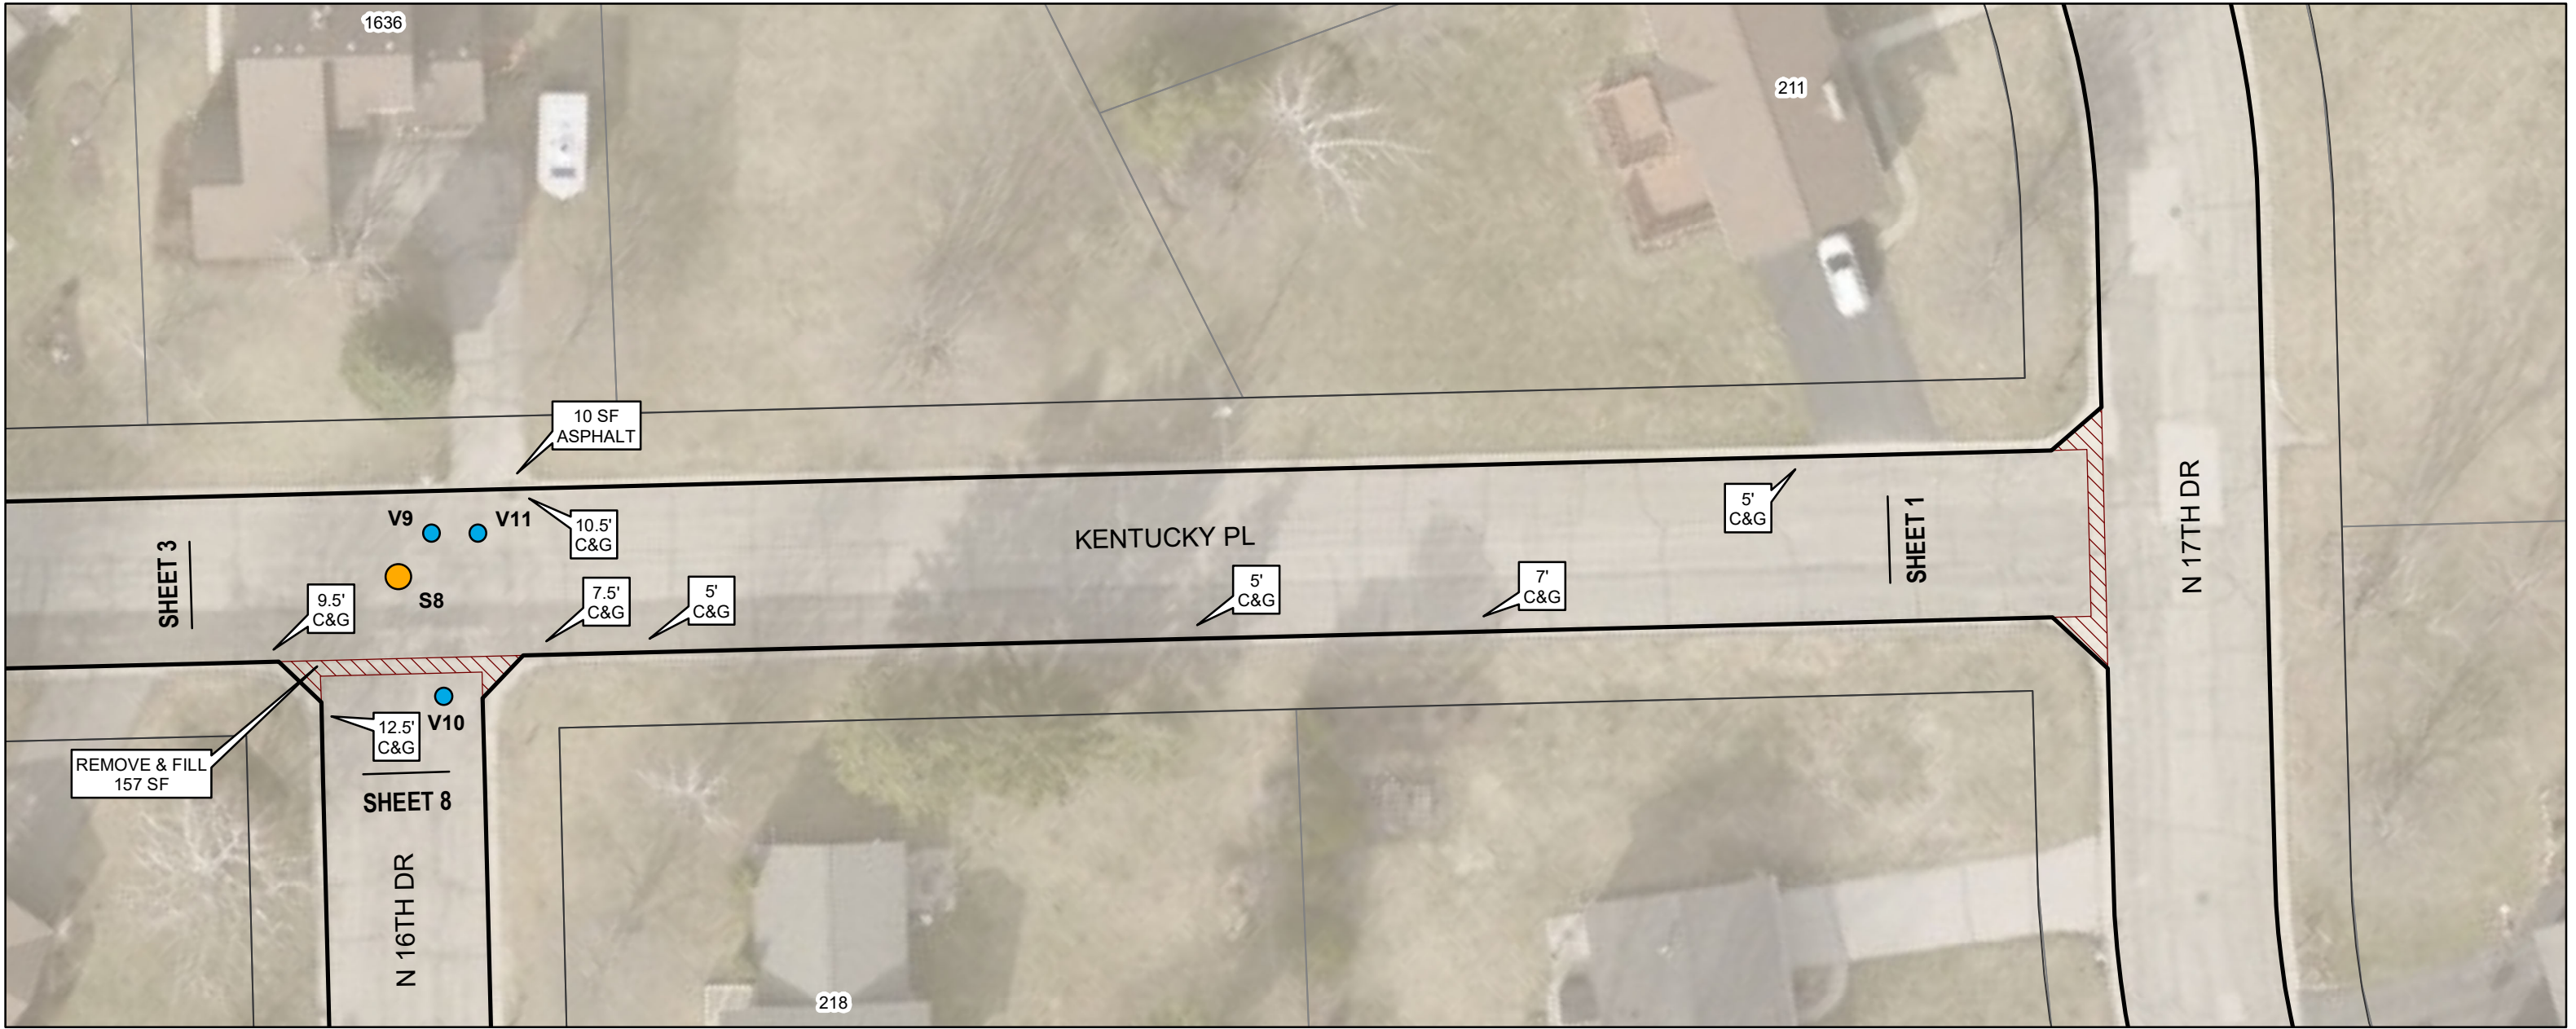



DETAIL  
REPLACE MANHOLE CASTING & RINGS  
NO SCALE

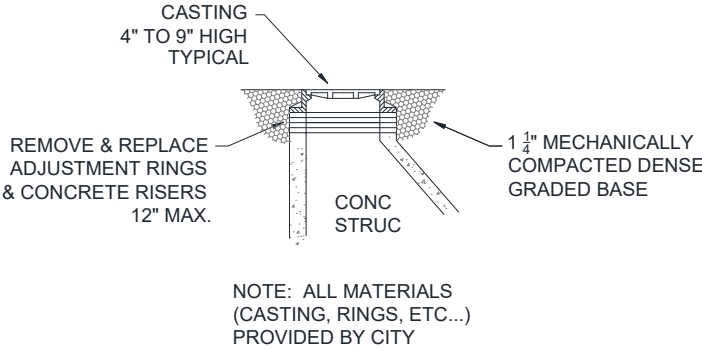

DETAIL  
REPLACE VALVE STEM TOP  
NO SCALE

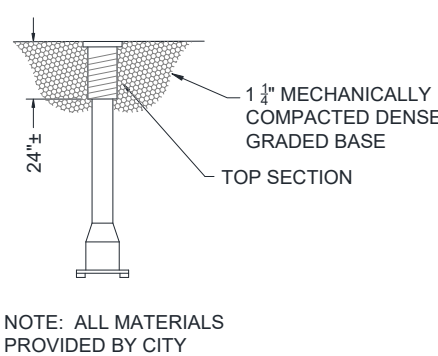


DETAIL  
CURB LAWN & ROAD BASE RESTORATION  
NO SCALE

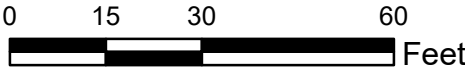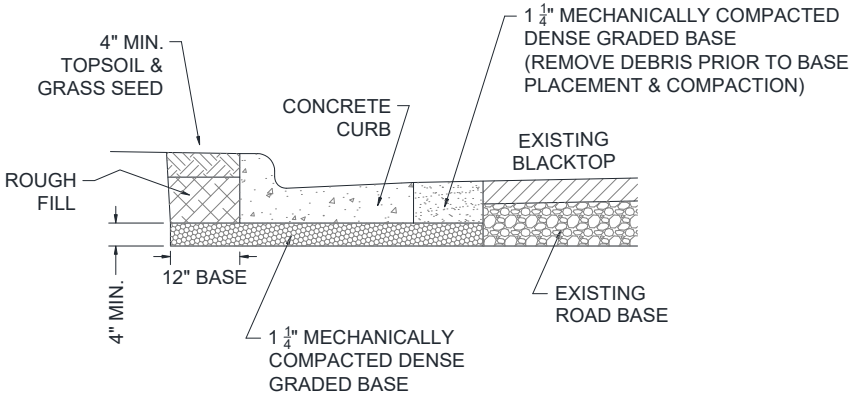


KENTUCKY PL






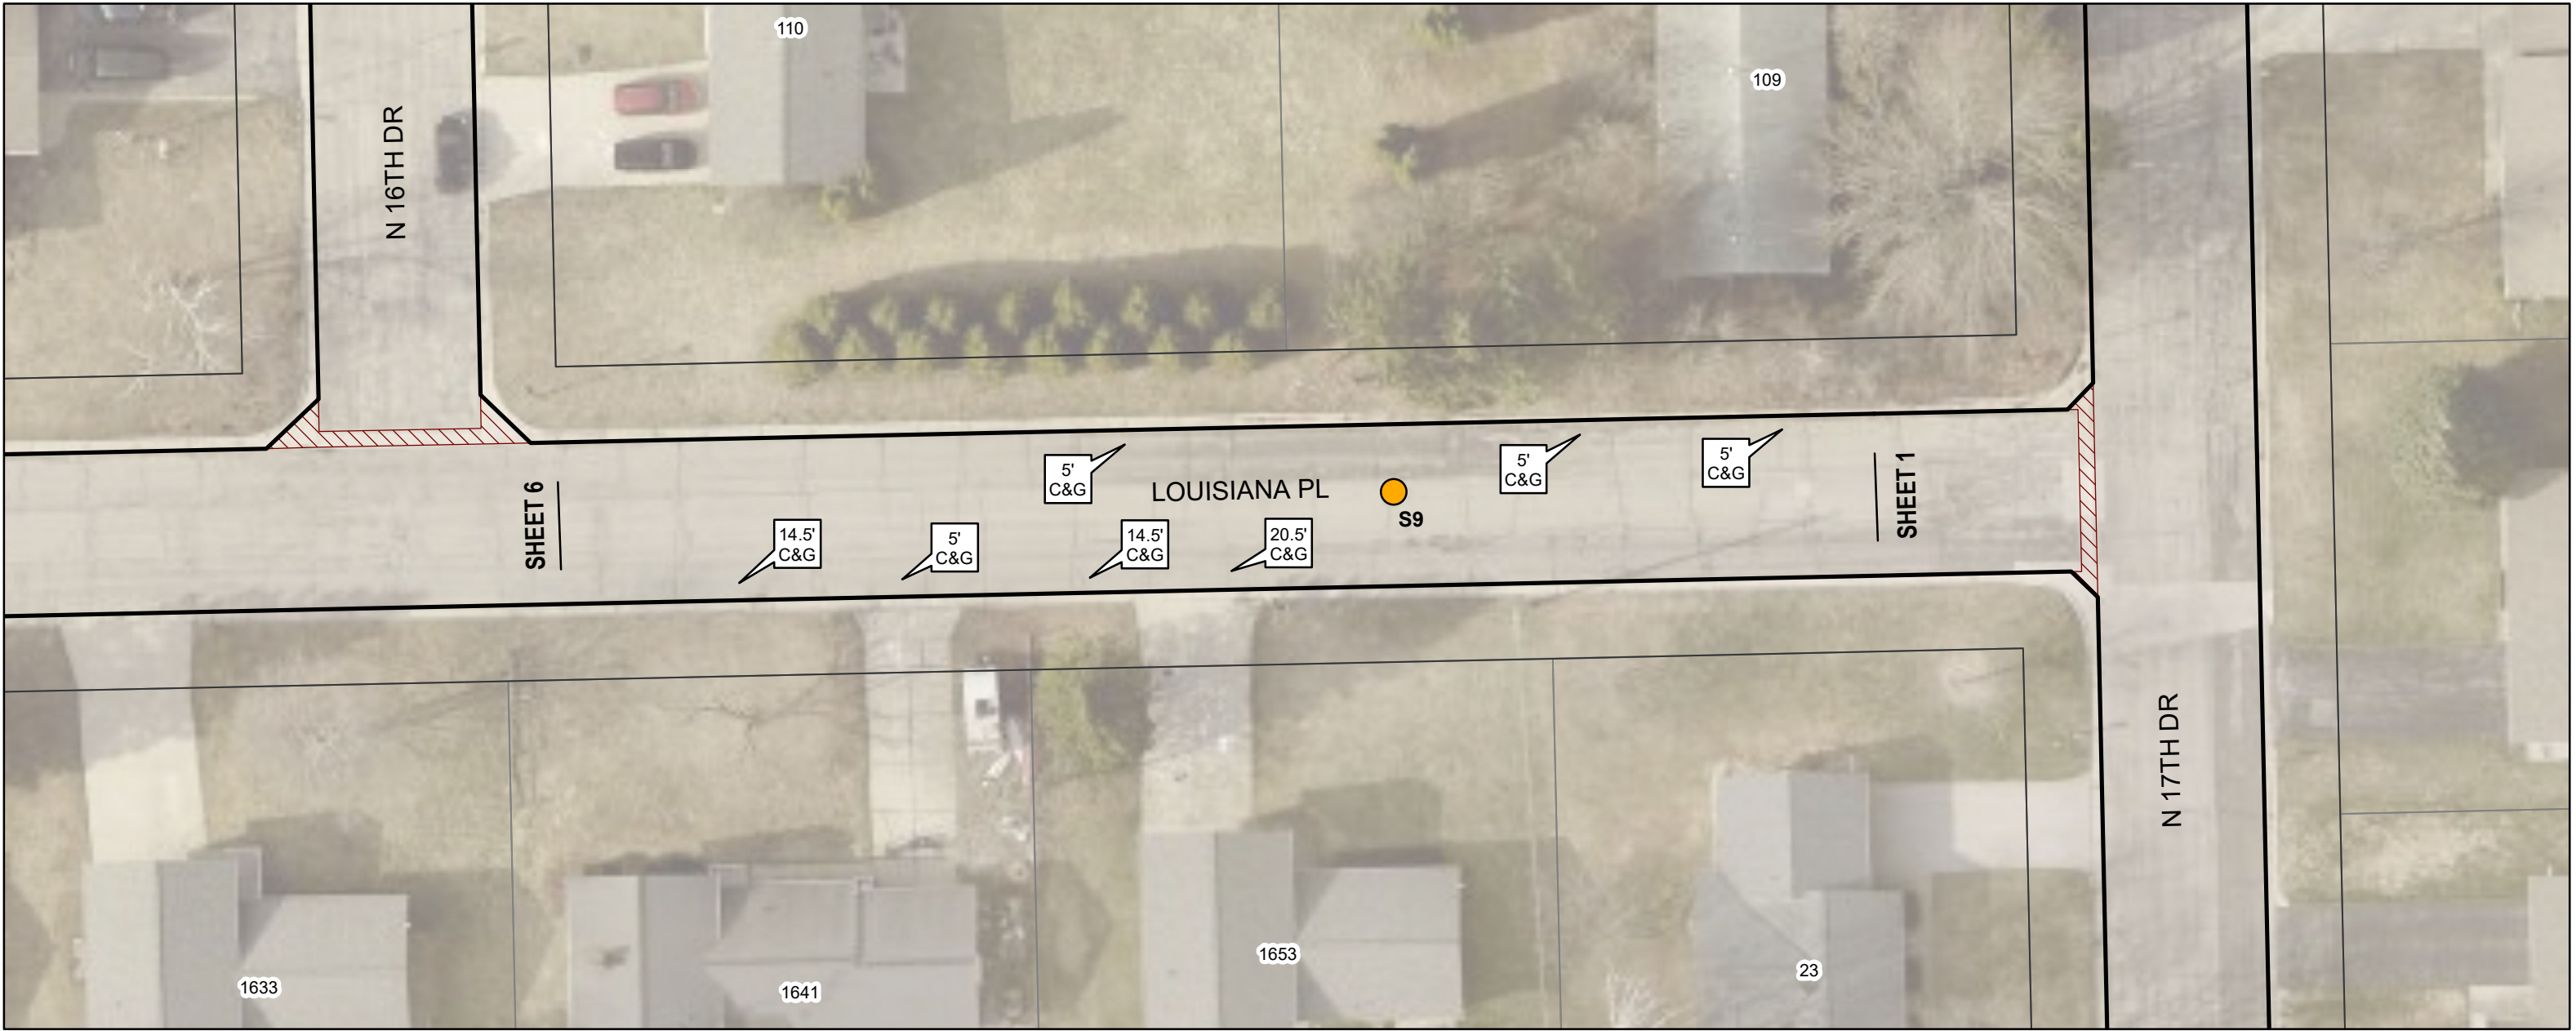



**DETAIL**  
REPLACE MANHOLE CASTING & RINGS  
NO SCALE

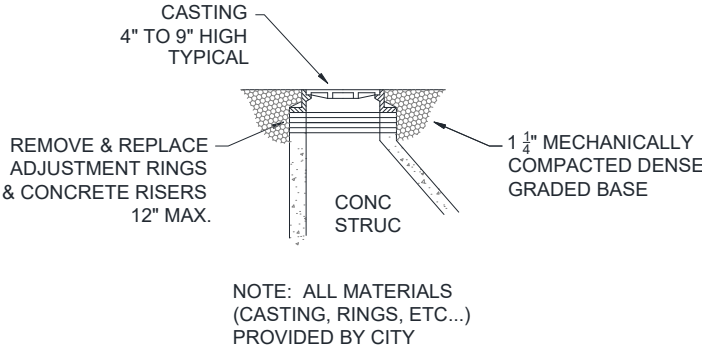

**DETAIL**  
REPLACE VALVE STEM TOP  
NO SCALE

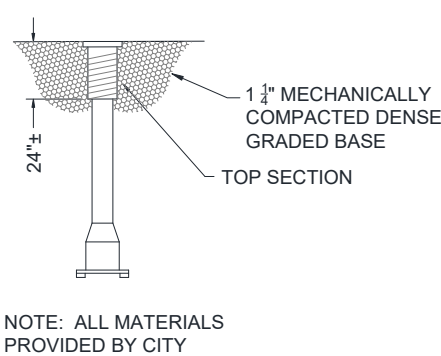


**DETAIL**  
CURB LAWN & ROAD BASE RESTORATION  
NO SCALE

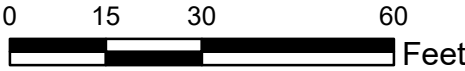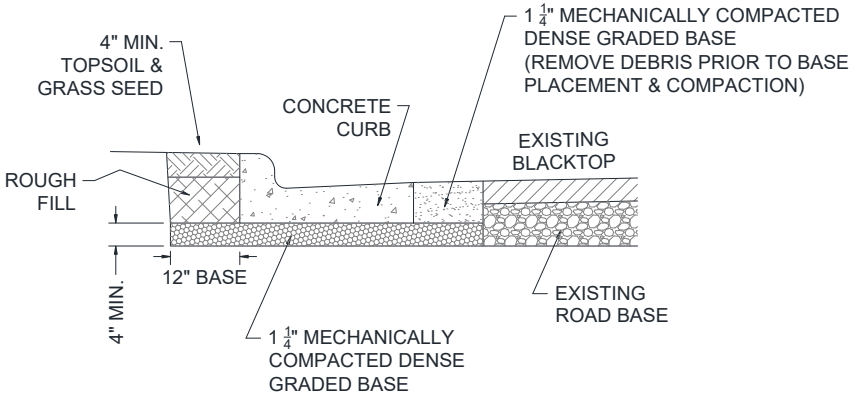


LOUISIANA PL






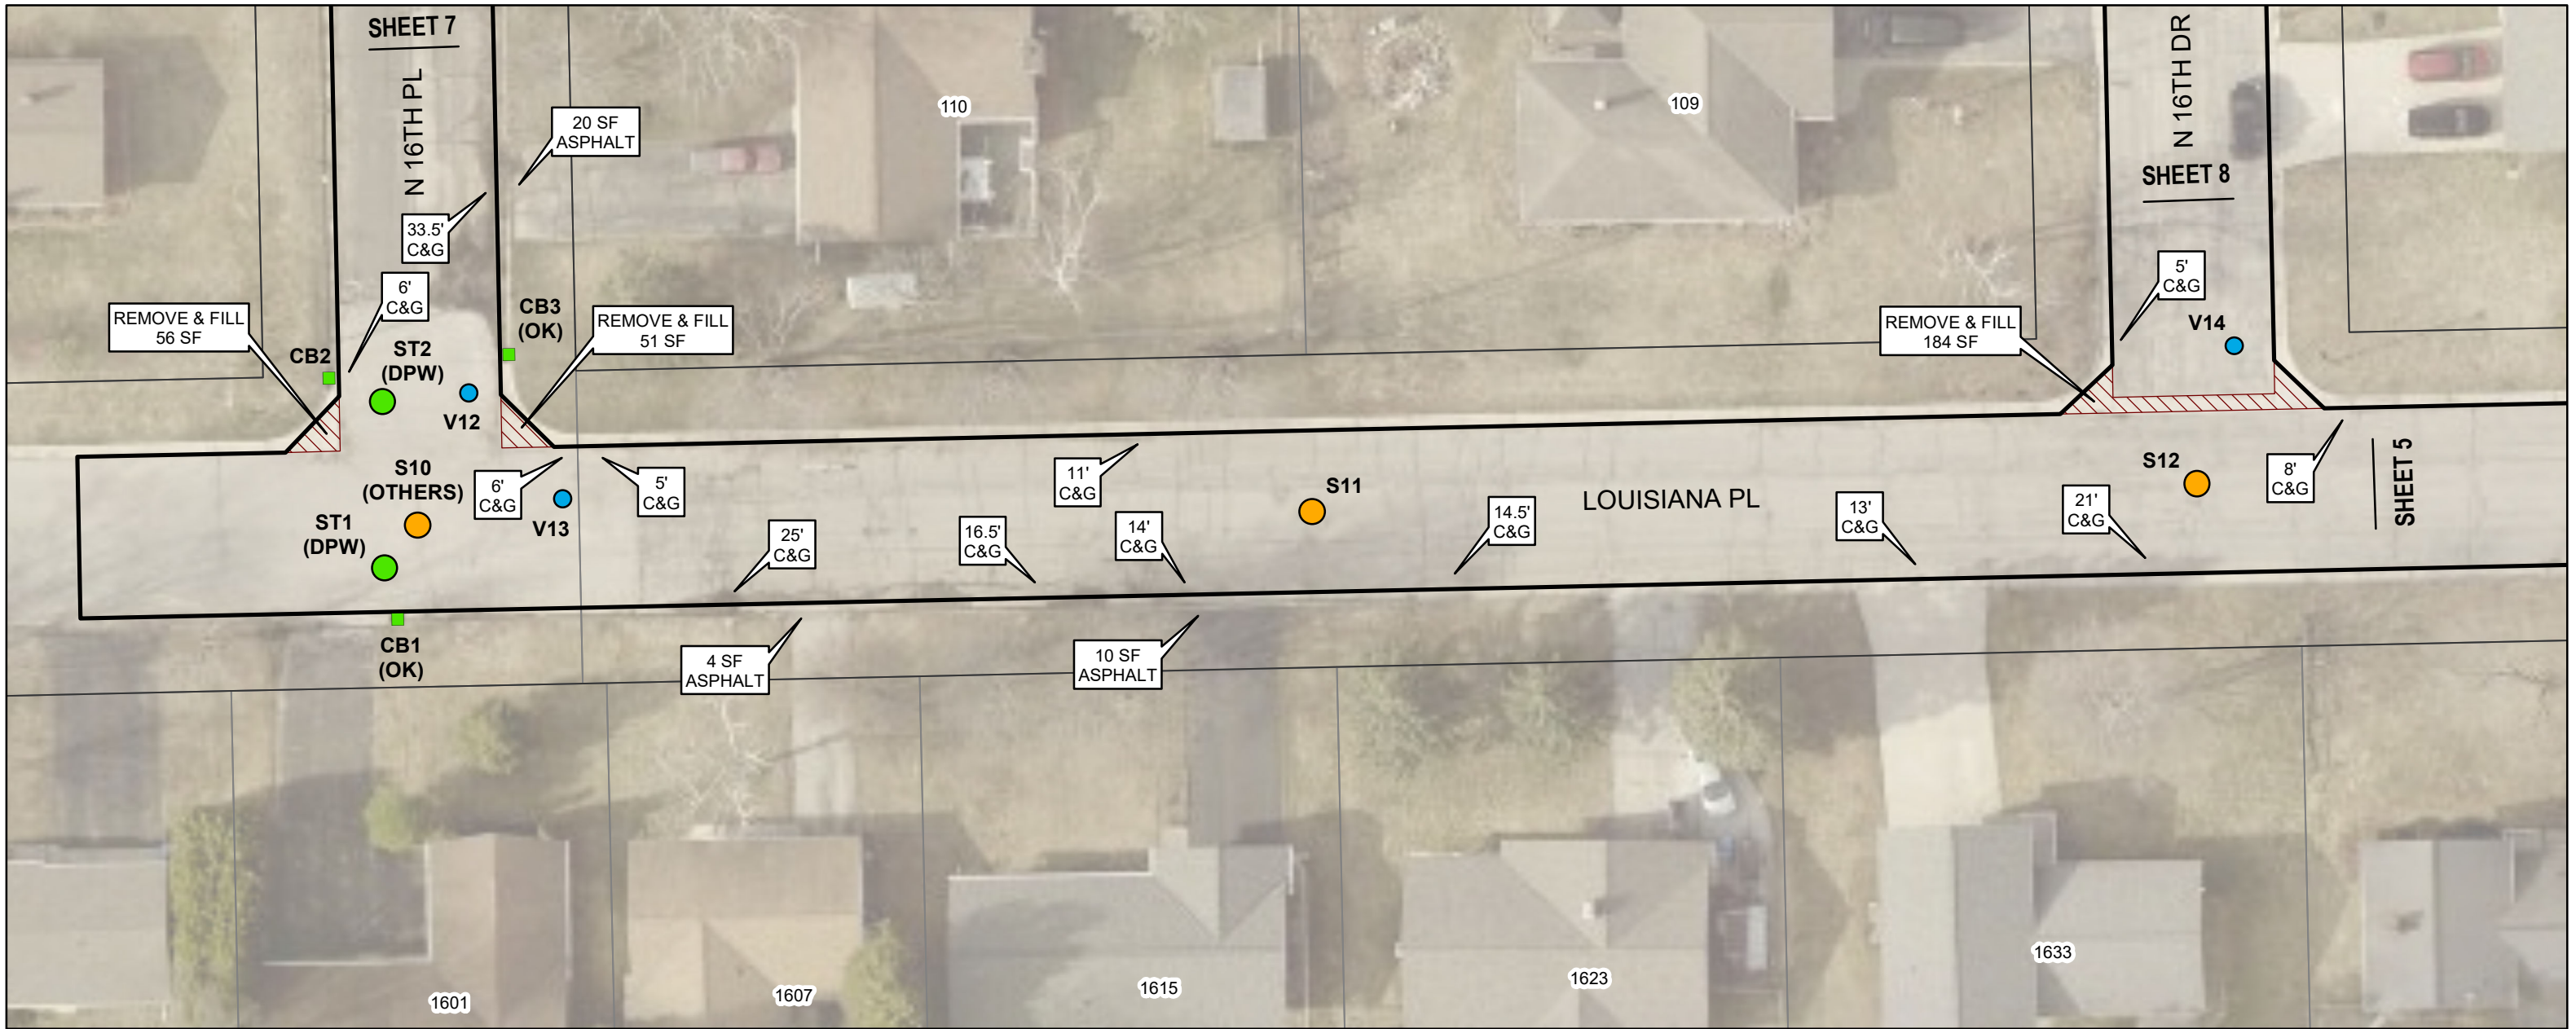



**DETAIL**  
REPLACE MANHOLE CASTING & RINGS  
NO SCALE

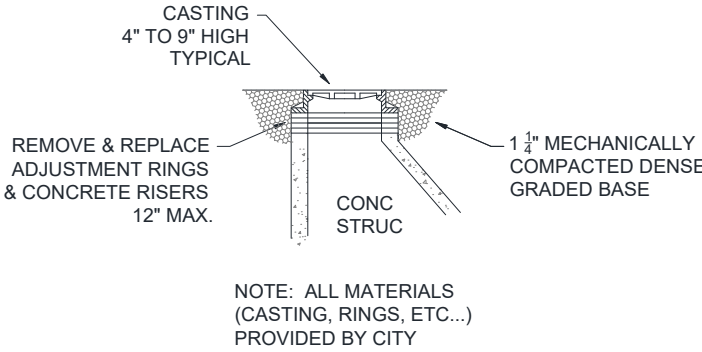

**DETAIL**  
REPLACE VALVE STEM TOP  
NO SCALE

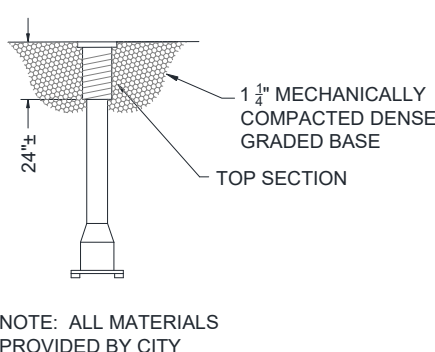


**DETAIL**  
CURB LAWN & ROAD BASE RESTORATION  
NO SCALE

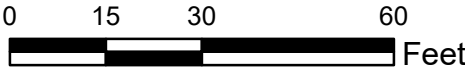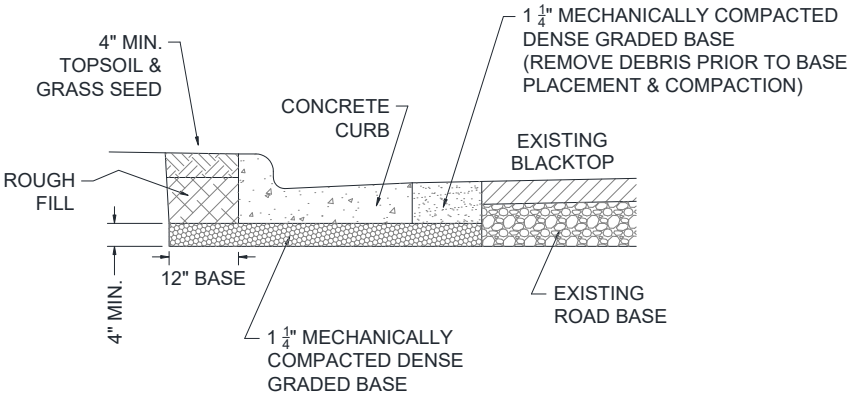


LOUISIANA PL






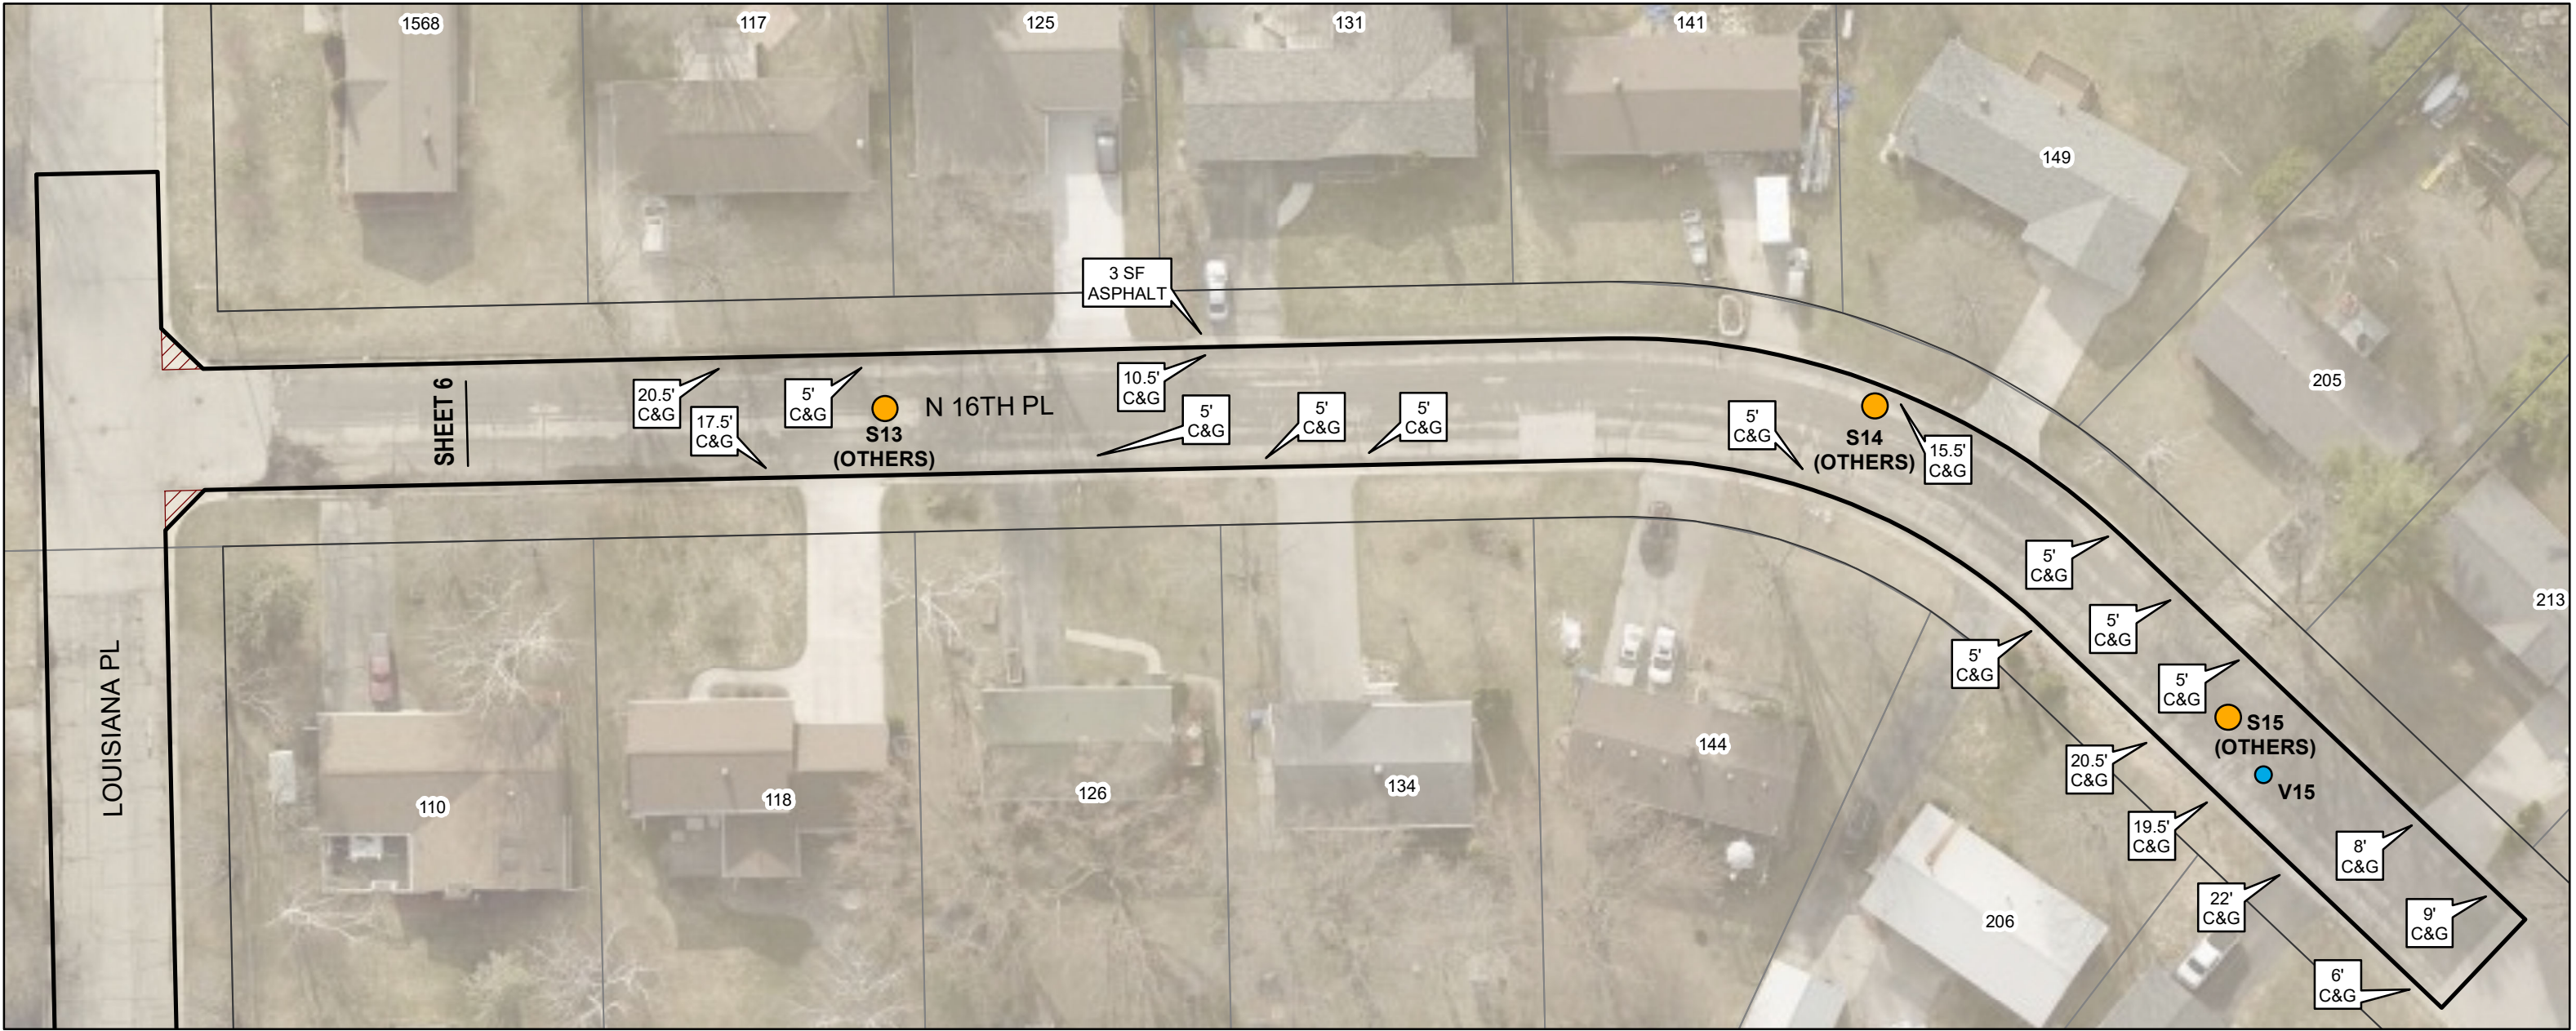



DETAIL  
REPLACE MANHOLE CASTING & RINGS  
NO SCALE

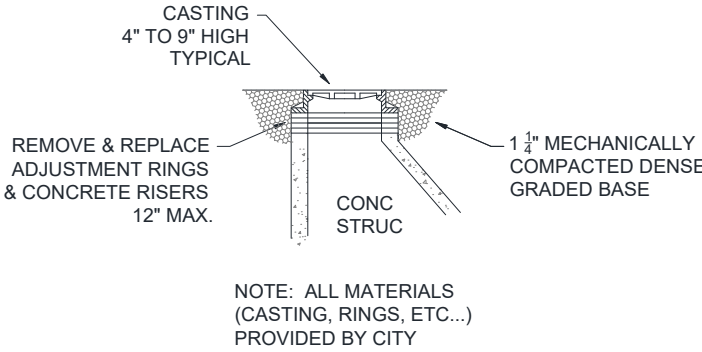

DETAIL  
REPLACE VALVE STEM TOP  
NO SCALE

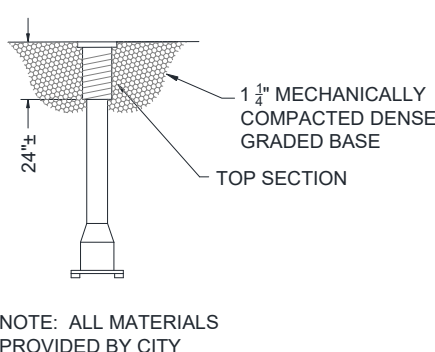


DETAIL  
CURB LAWN & ROAD BASE RESTORATION  
NO SCALE

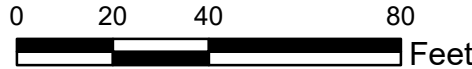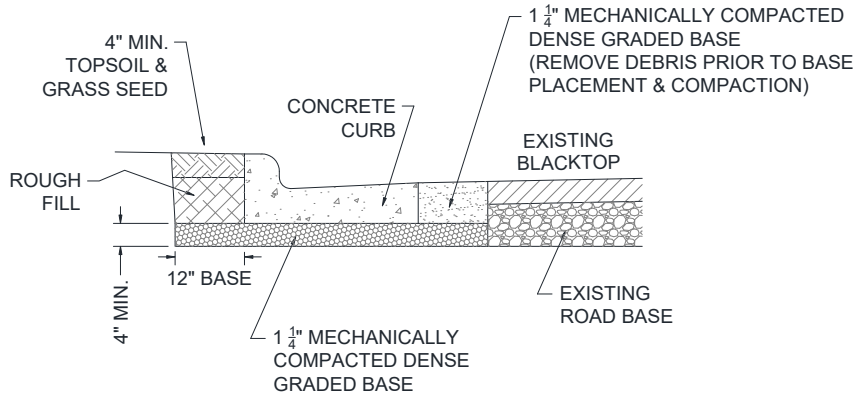


N 16TH PL






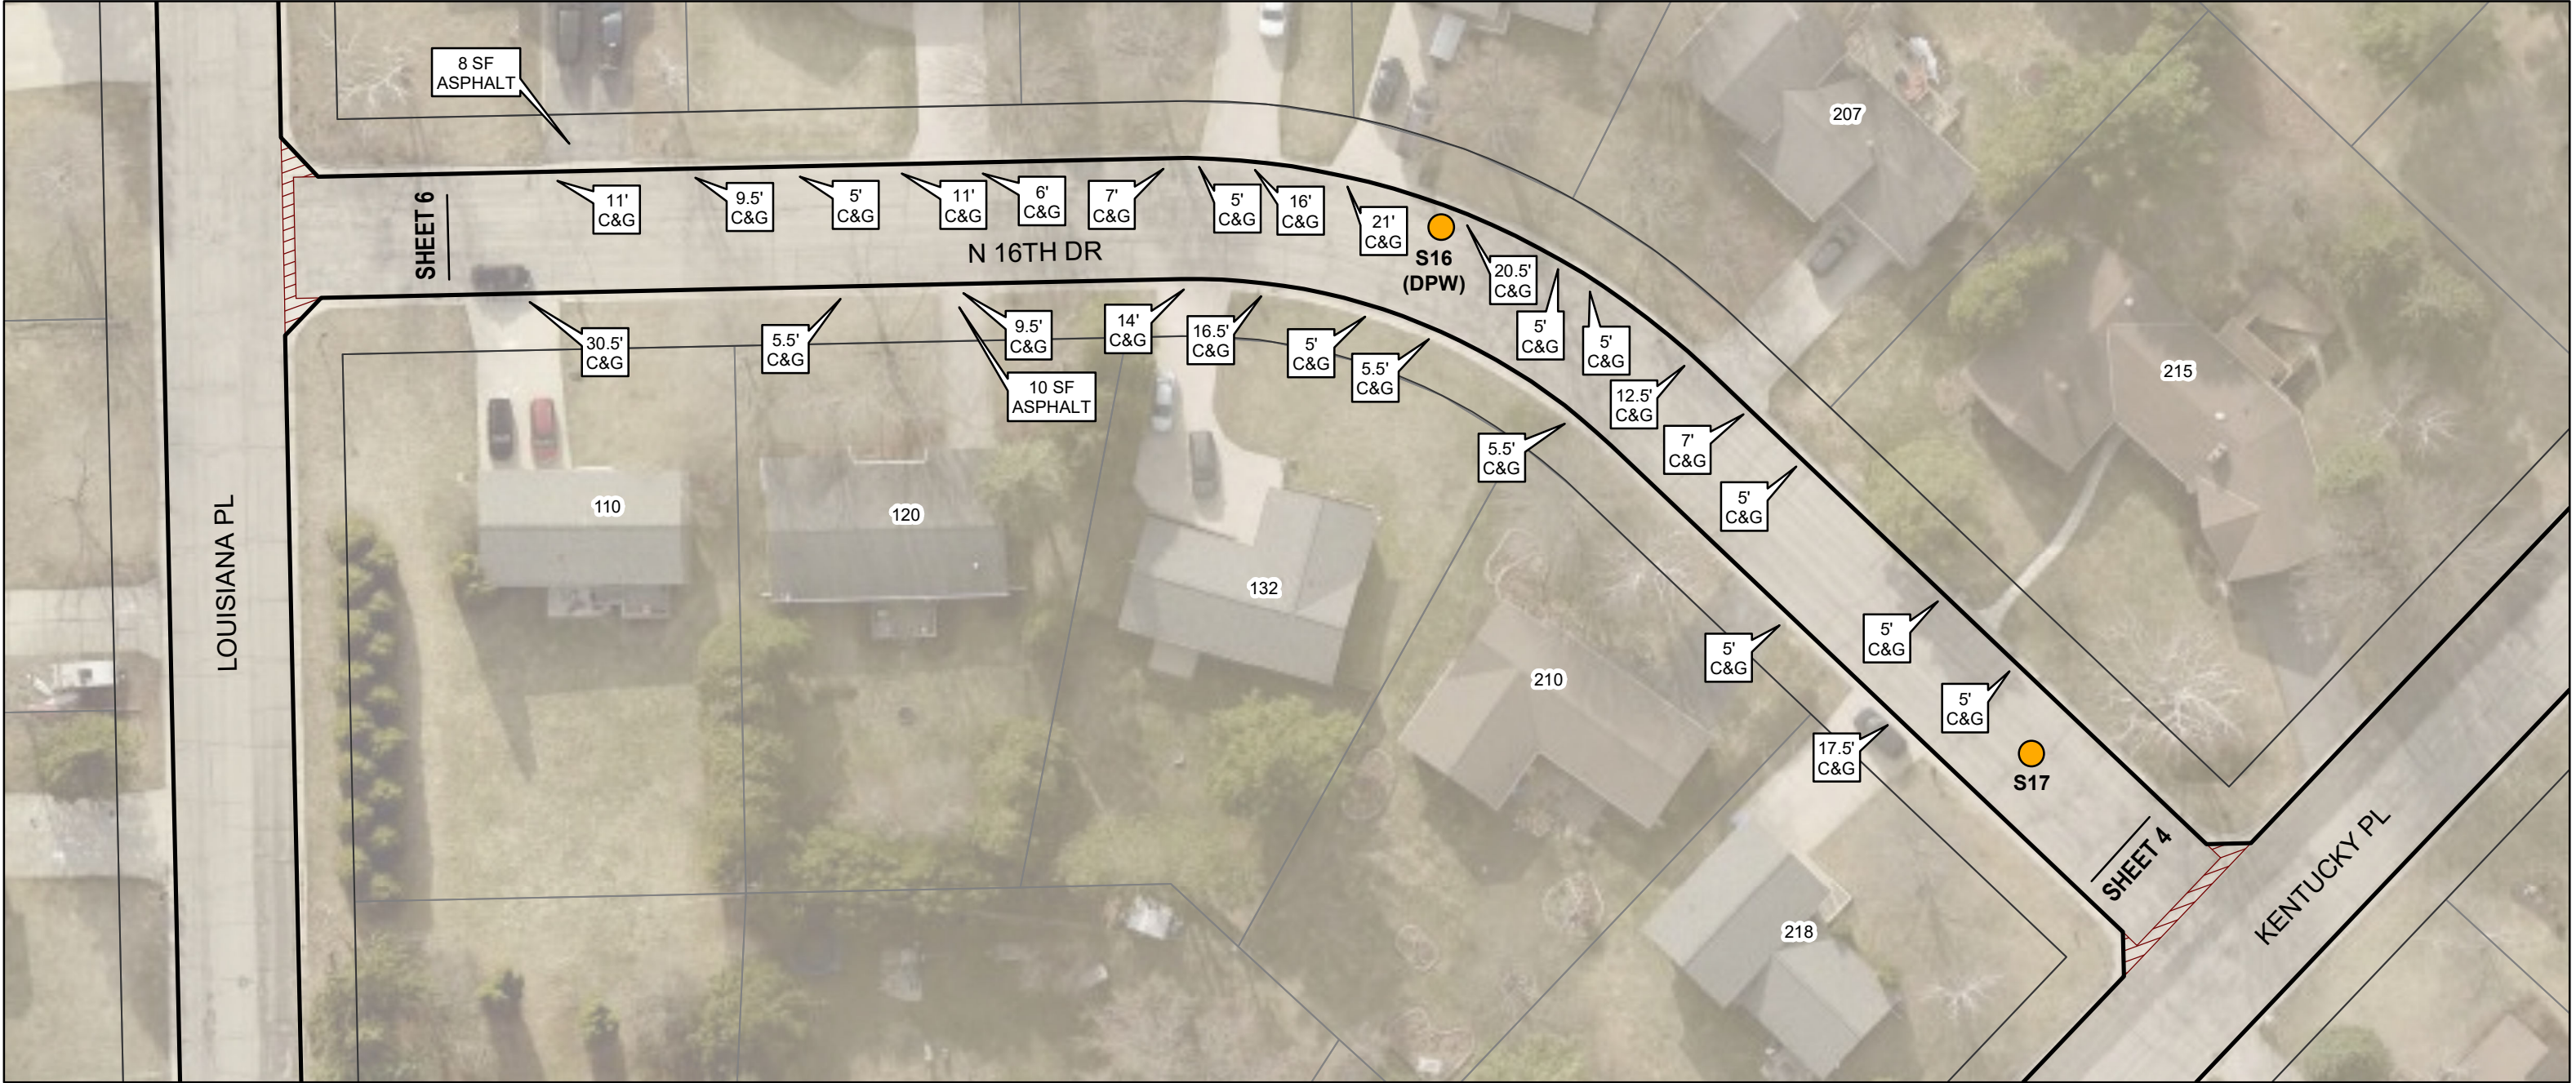



**DETAIL**  
REPLACE MANHOLE CASTING & RINGS  
NO SCALE

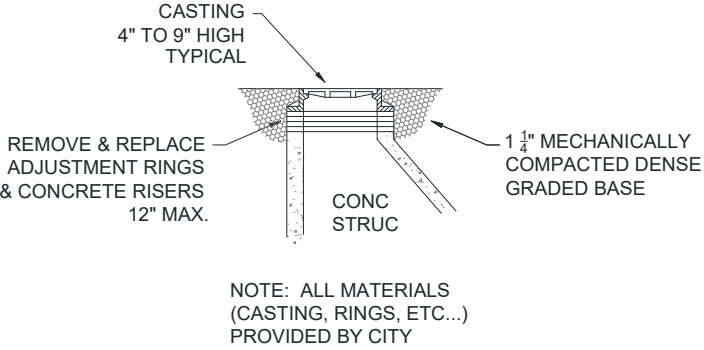

**DETAIL**  
REPLACE VALVE STEM TOP  
NO SCALE


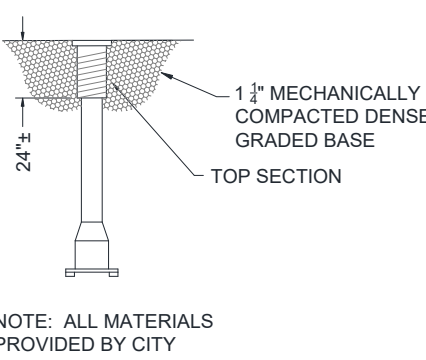


**DETAIL**  
CURB LAWN & ROAD BASE RESTORATION  
NO SCALE

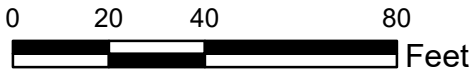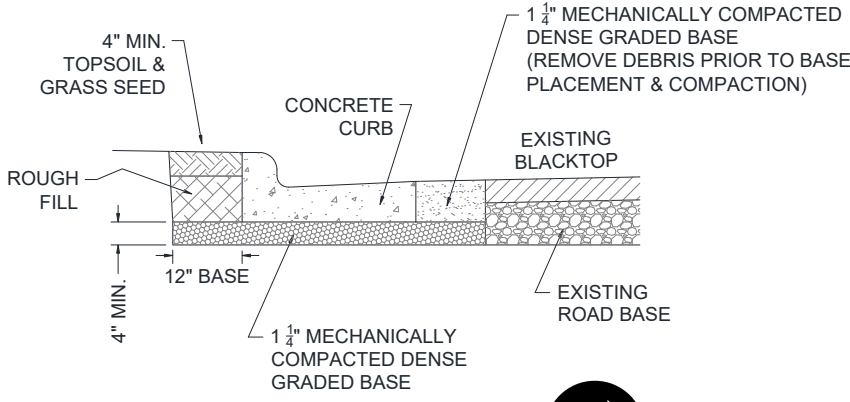

N 16TH DR




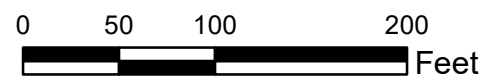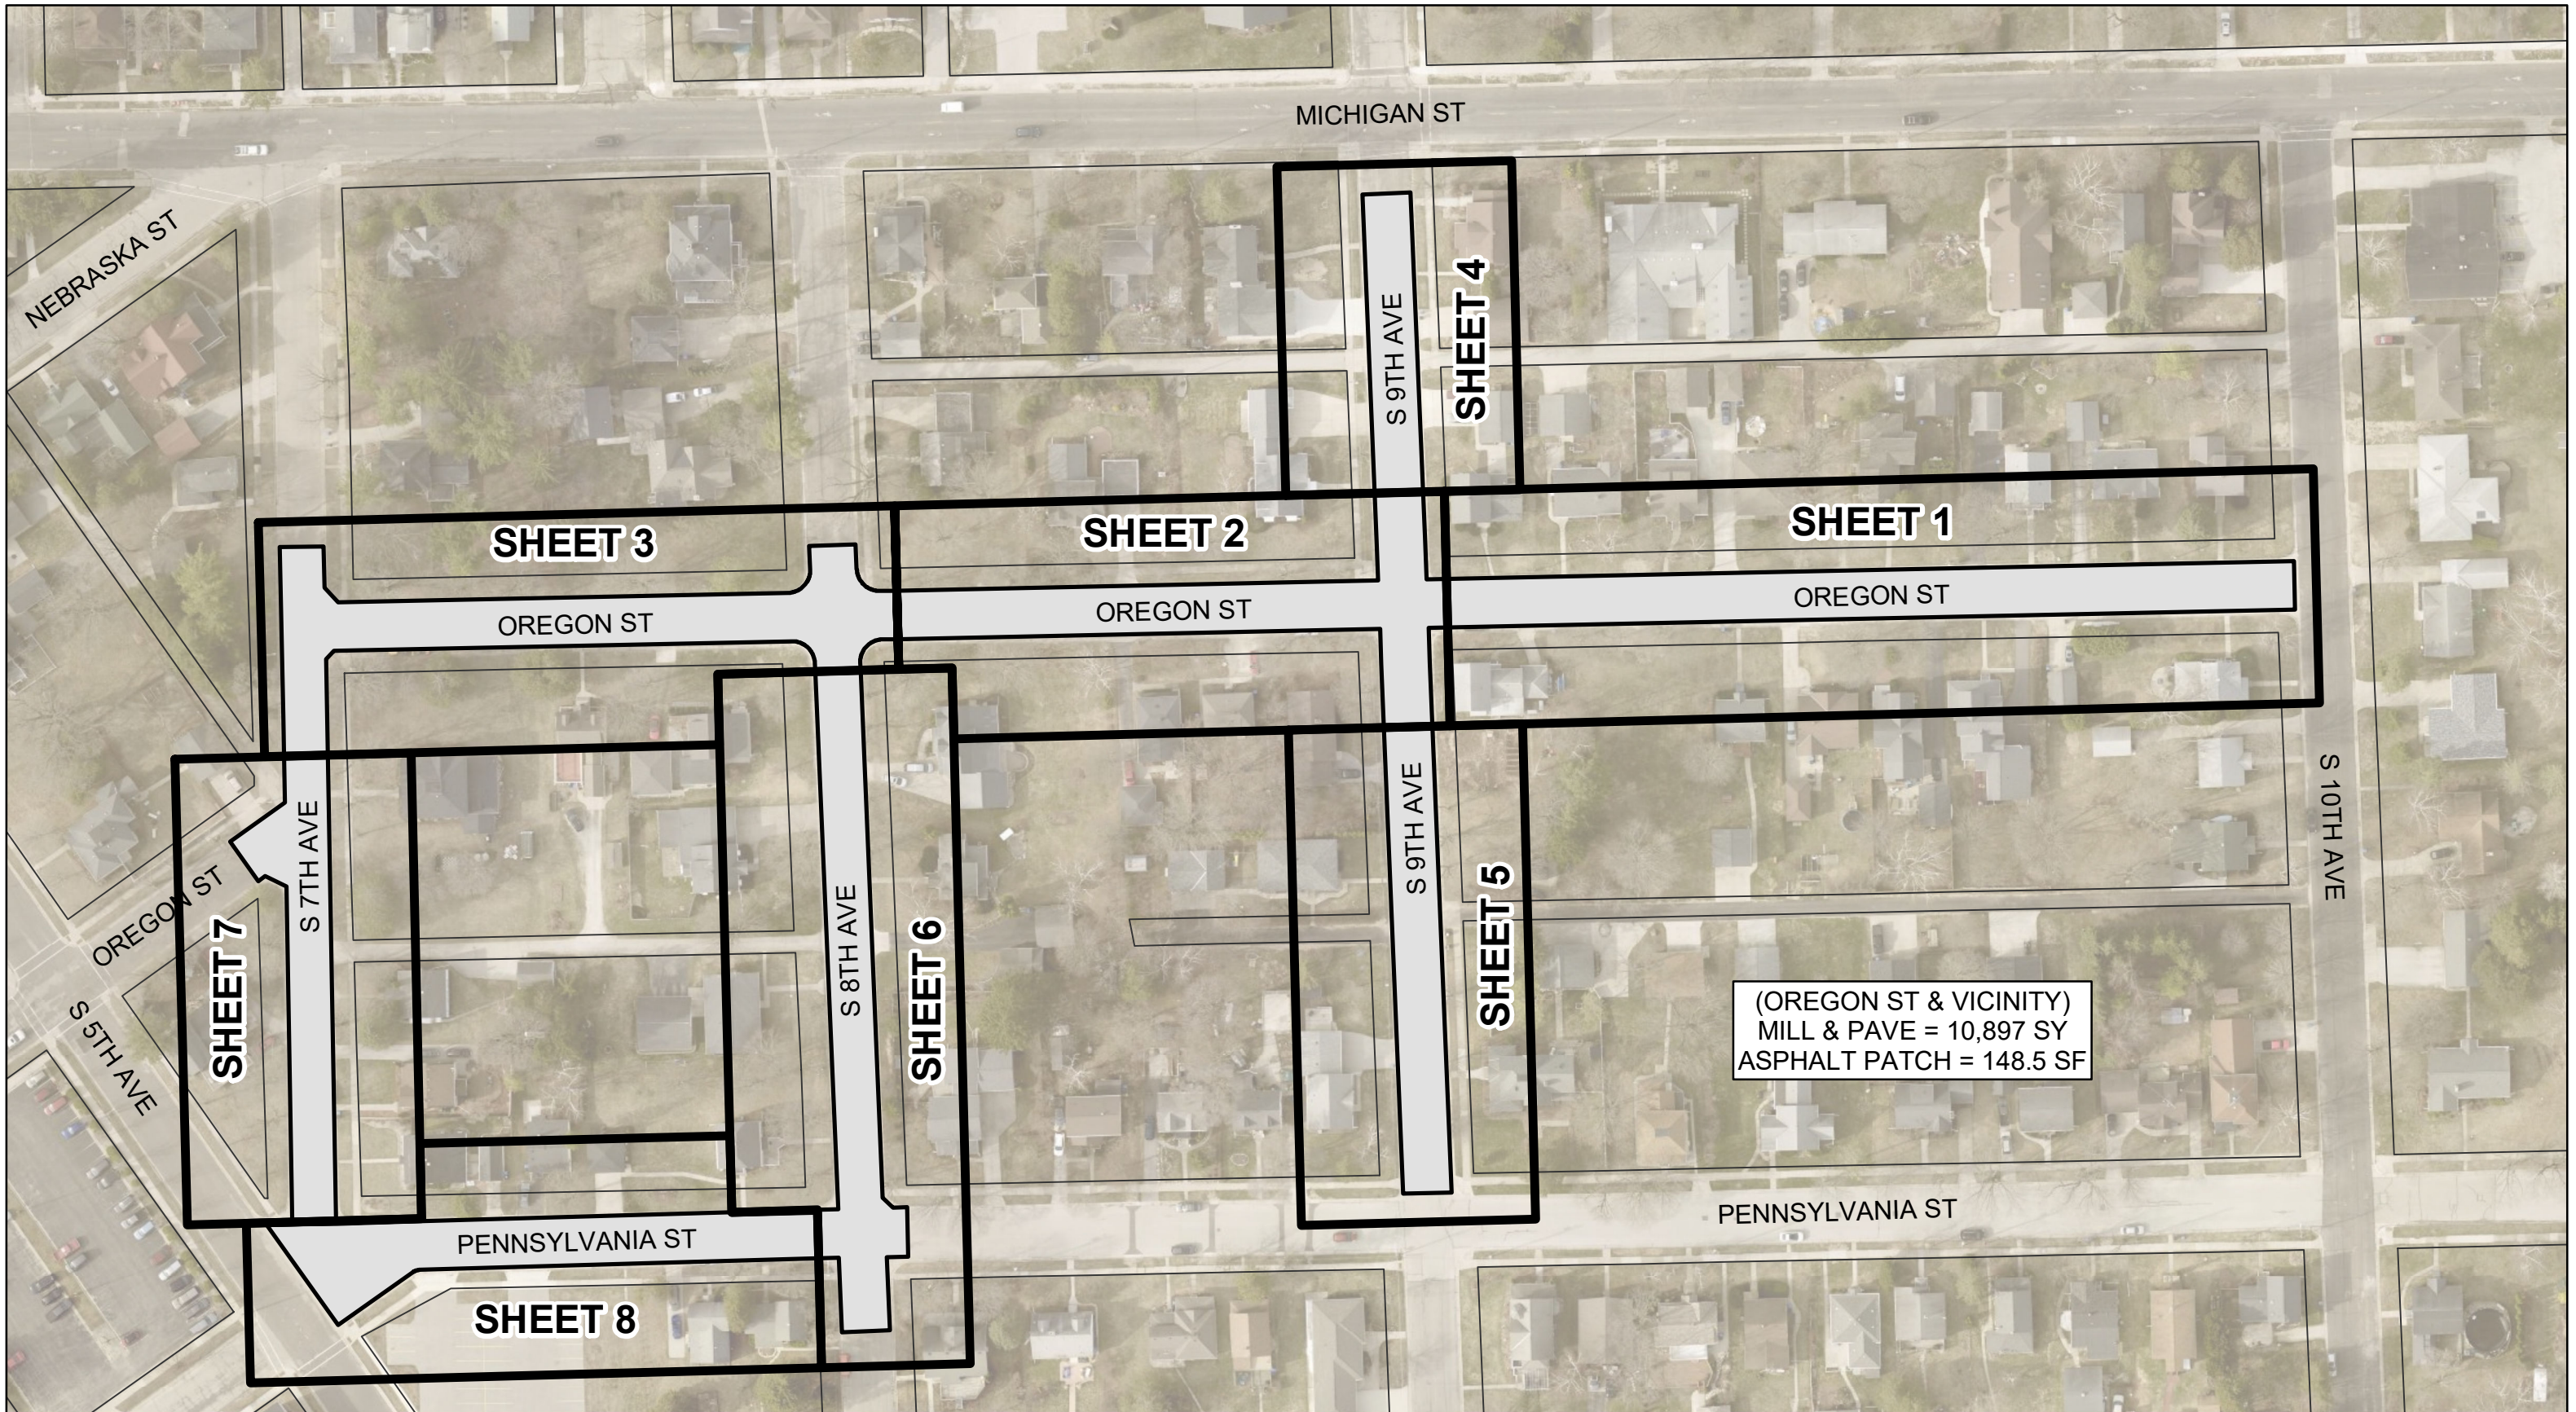


COVER SHEET  
OREGON STREET & VICINITY






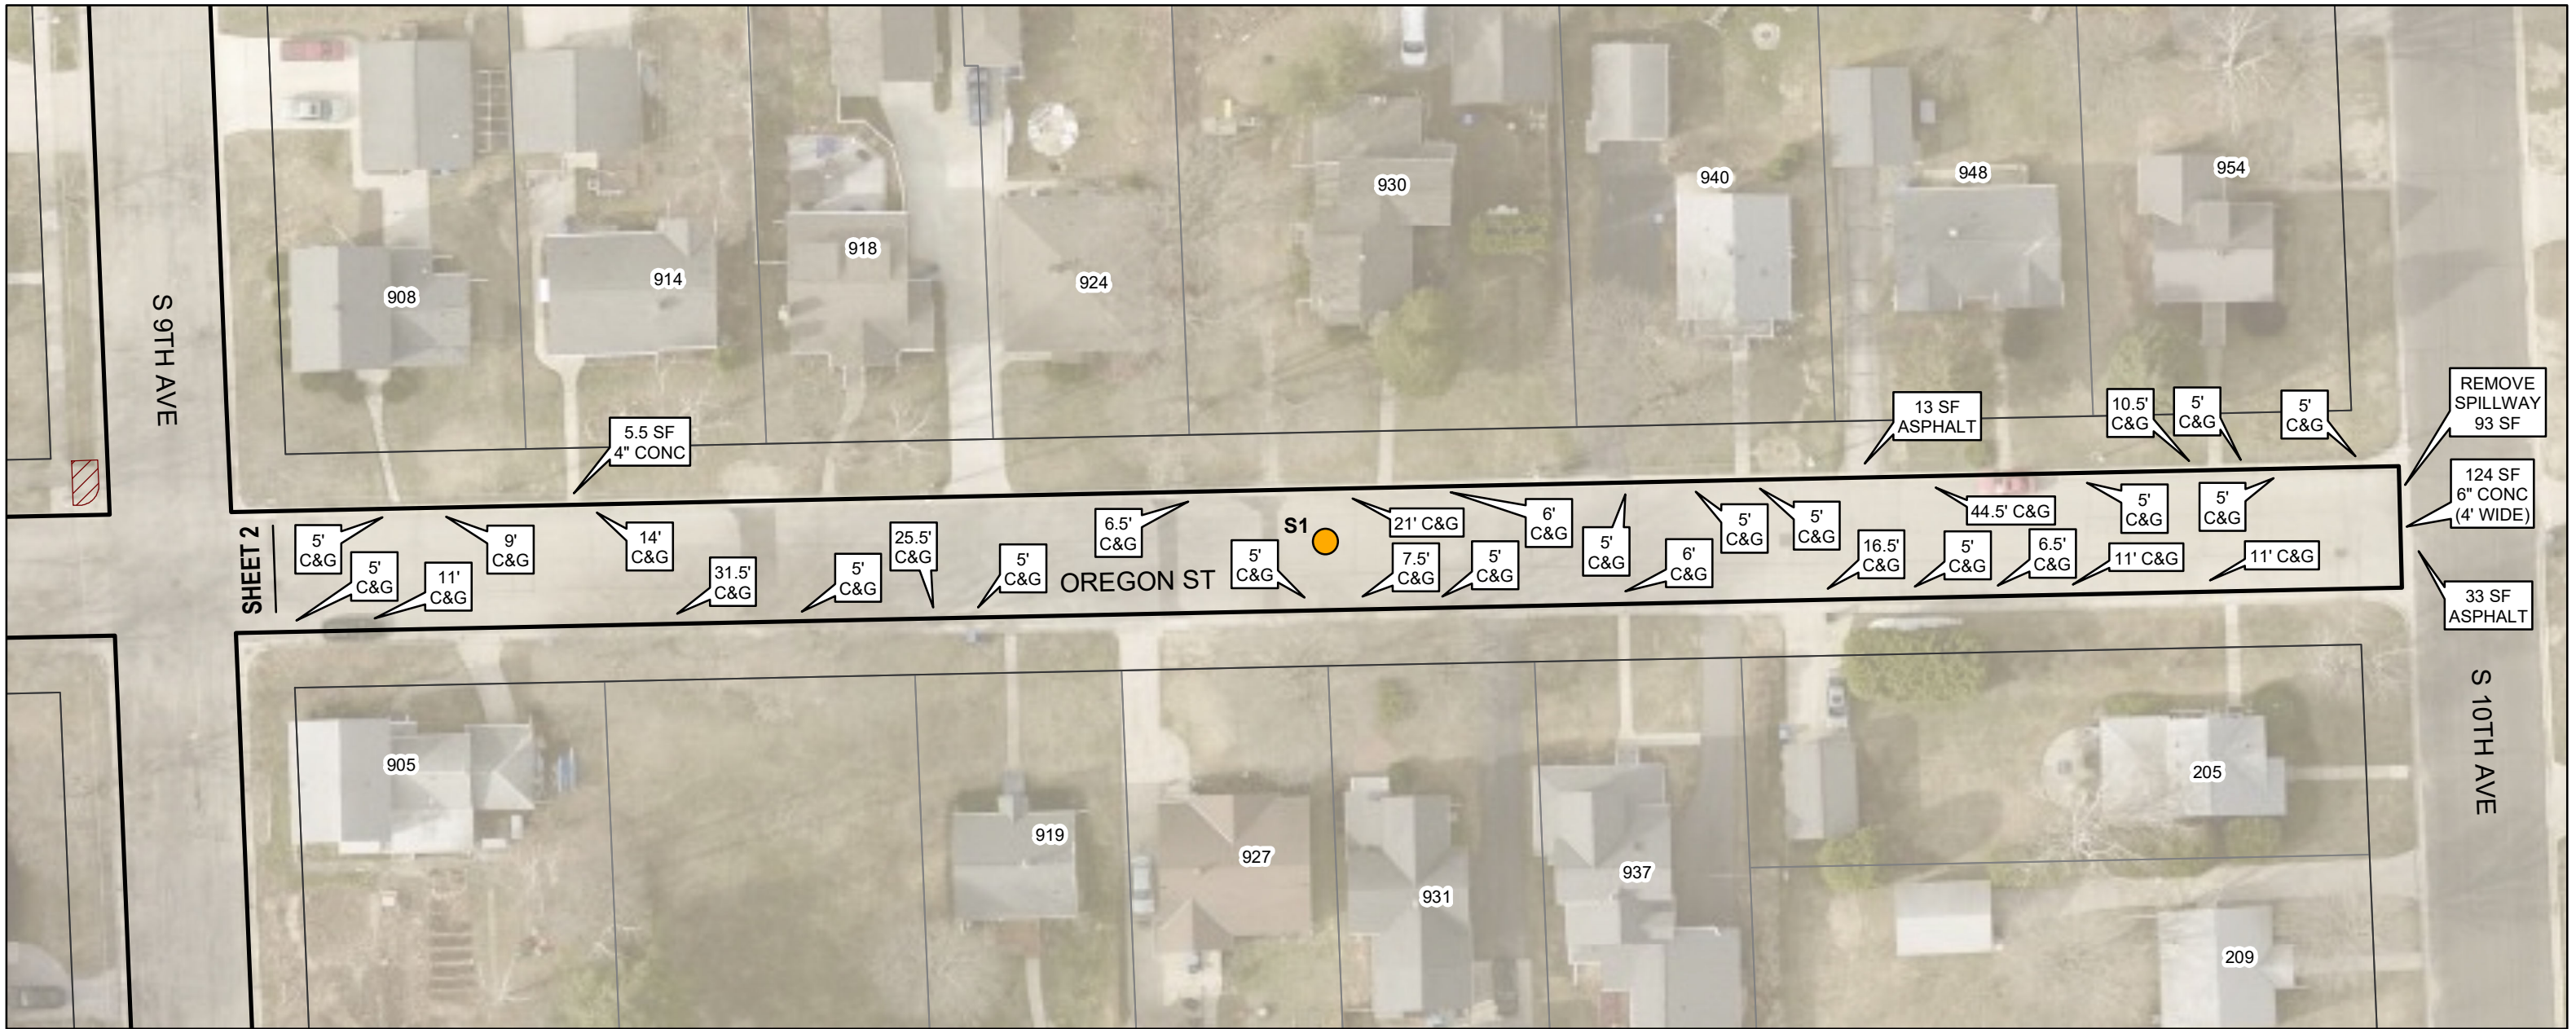



**DETAIL**  
REPLACE MANHOLE CASTING & RINGS  
NO SCALE

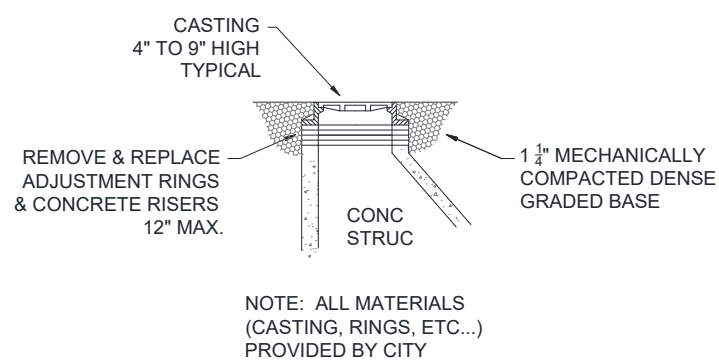

**DETAIL**  
REPLACE VALVE STEM TOP  
NO SCALE

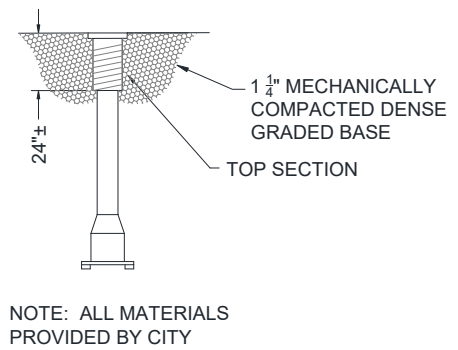


**DETAIL**  
CURB LAWN & ROAD BASE RESTORATION  
NO SCALE

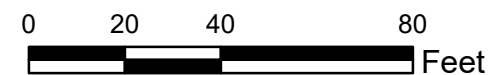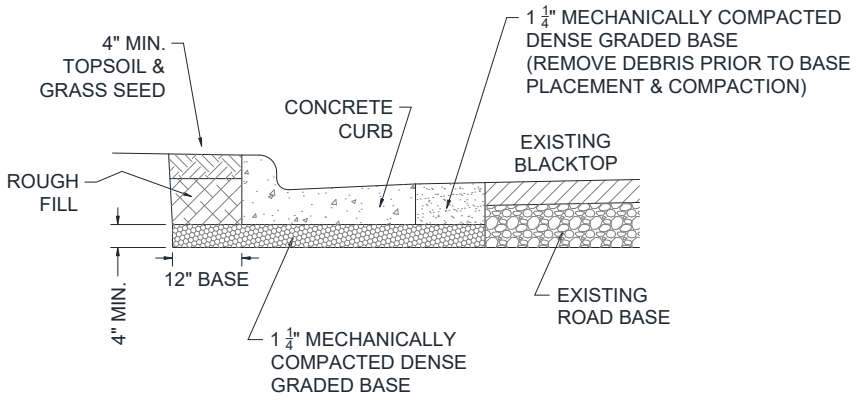


OREGON ST






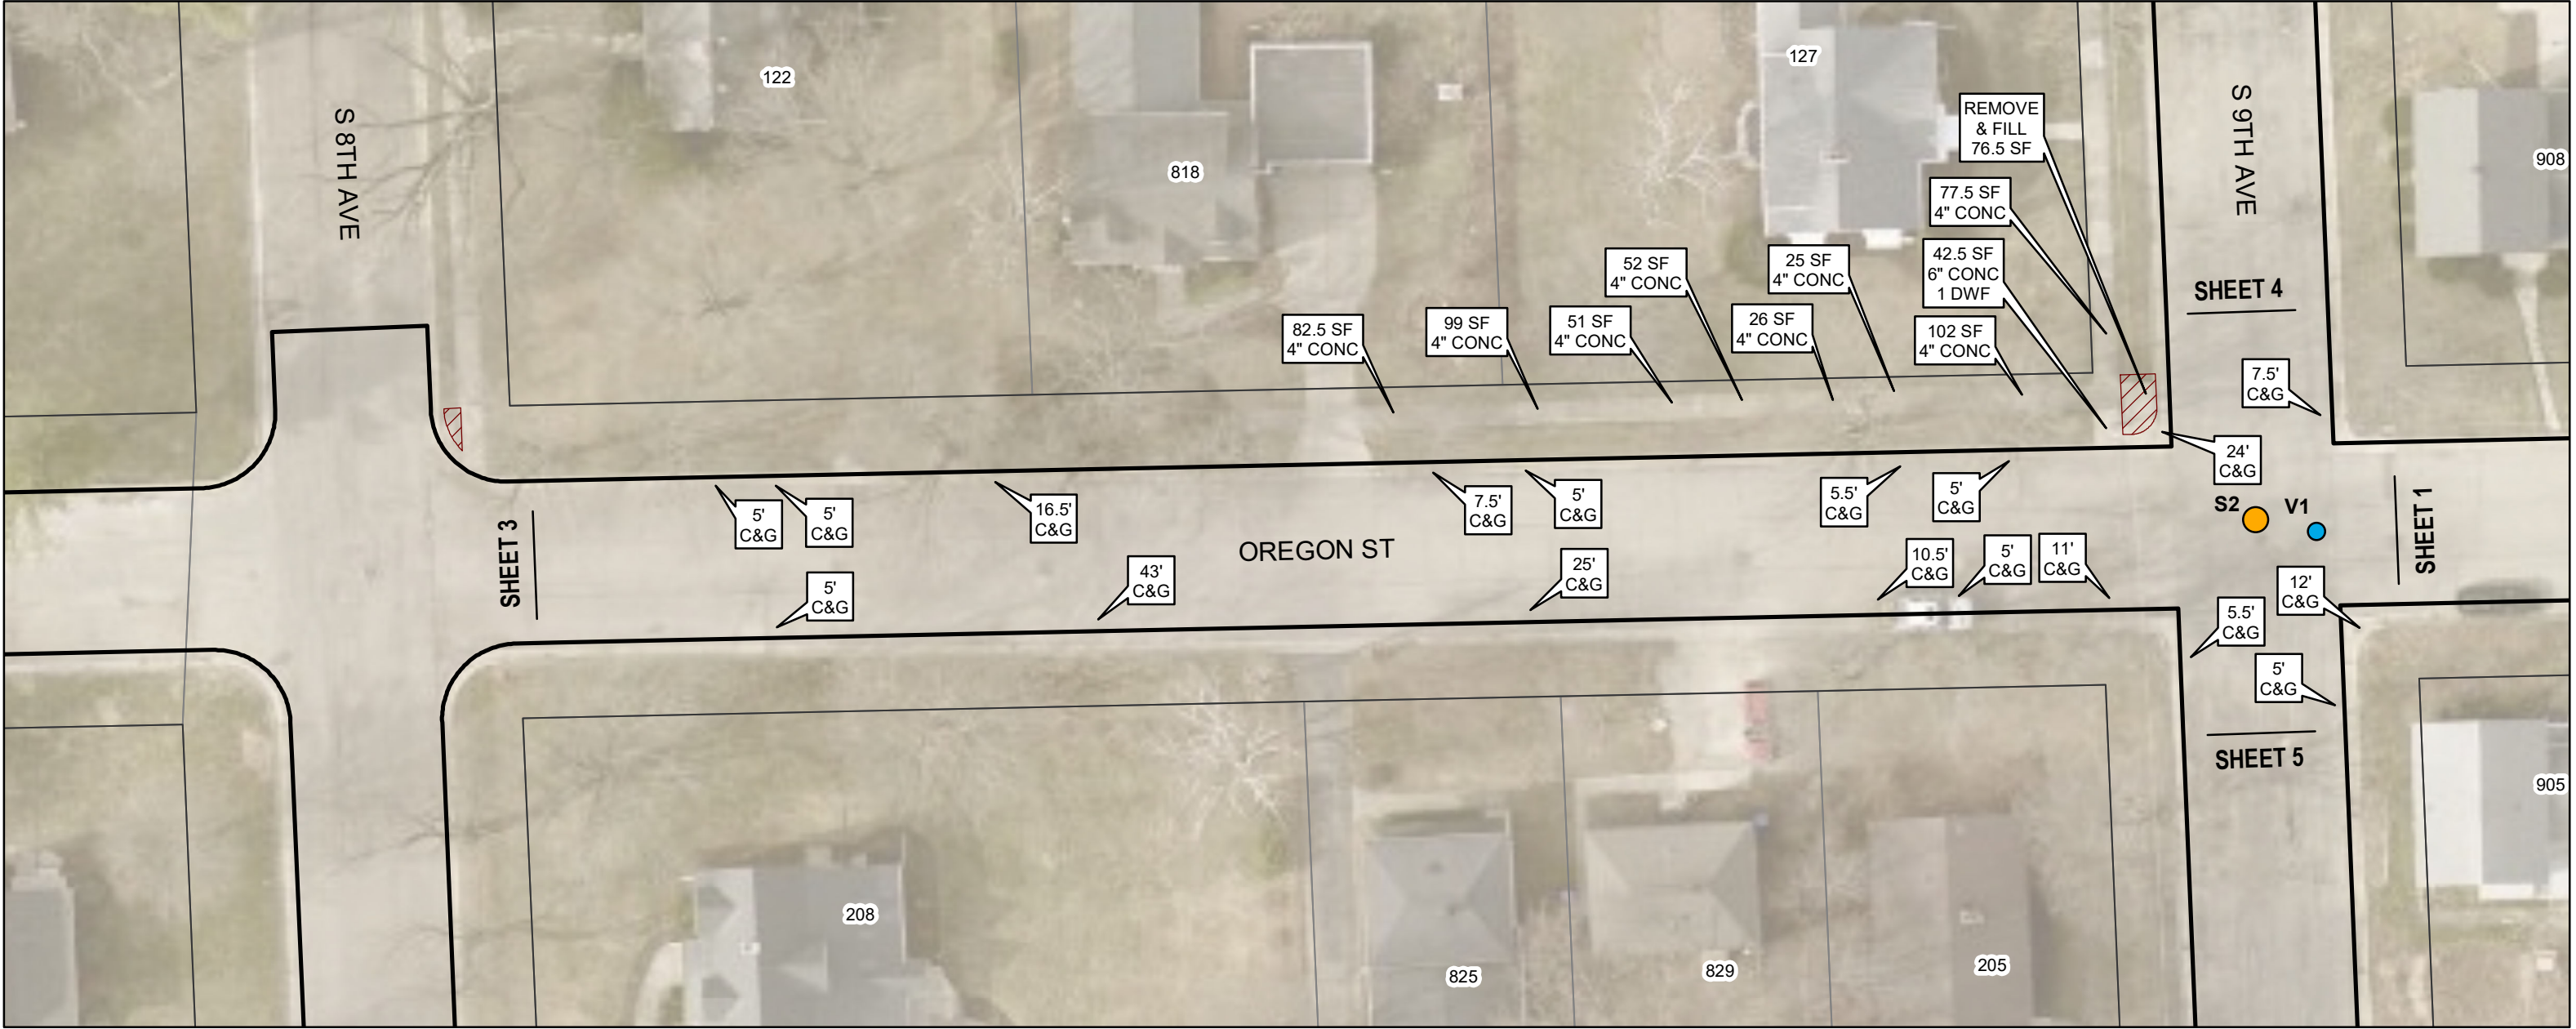


**DETAIL**  
REPLACE MANHOLE CASTING & RINGS  
NO SCALE

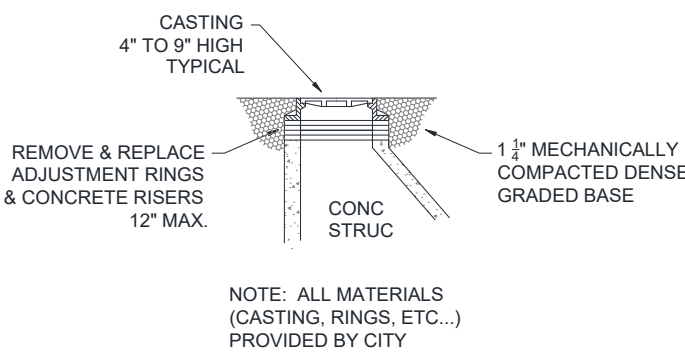



**DETAIL**  
REPLACE VALVE STEM TOP  
NO SCALE

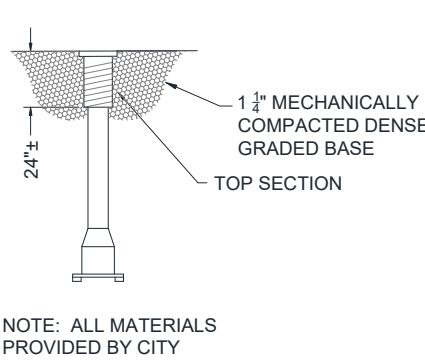

**DETAIL**  
SIDEWALK LAWN RESTORATION  
NO SCALE

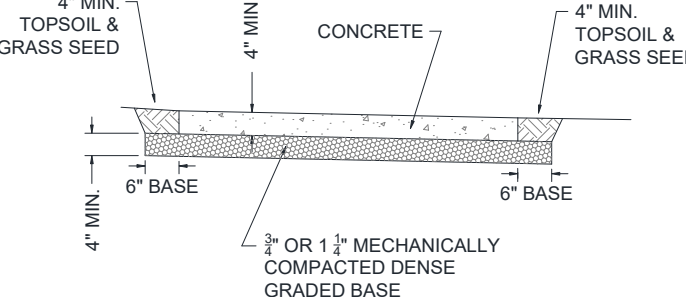


**DETAIL**  
CURB LAWN & ROAD BASE RESTORATION  
NO SCALE

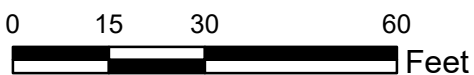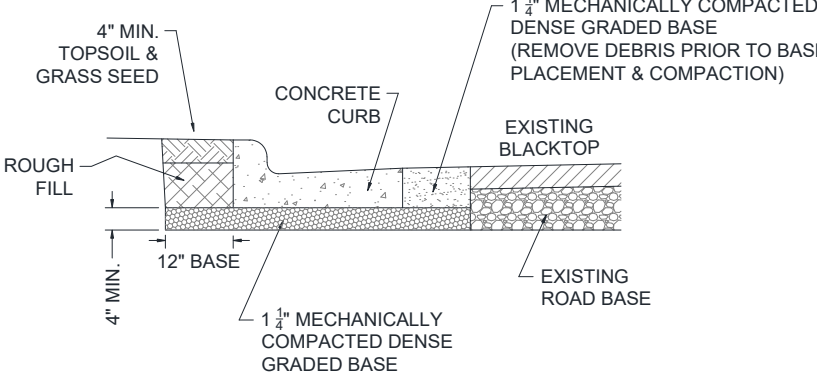


OREGON ST






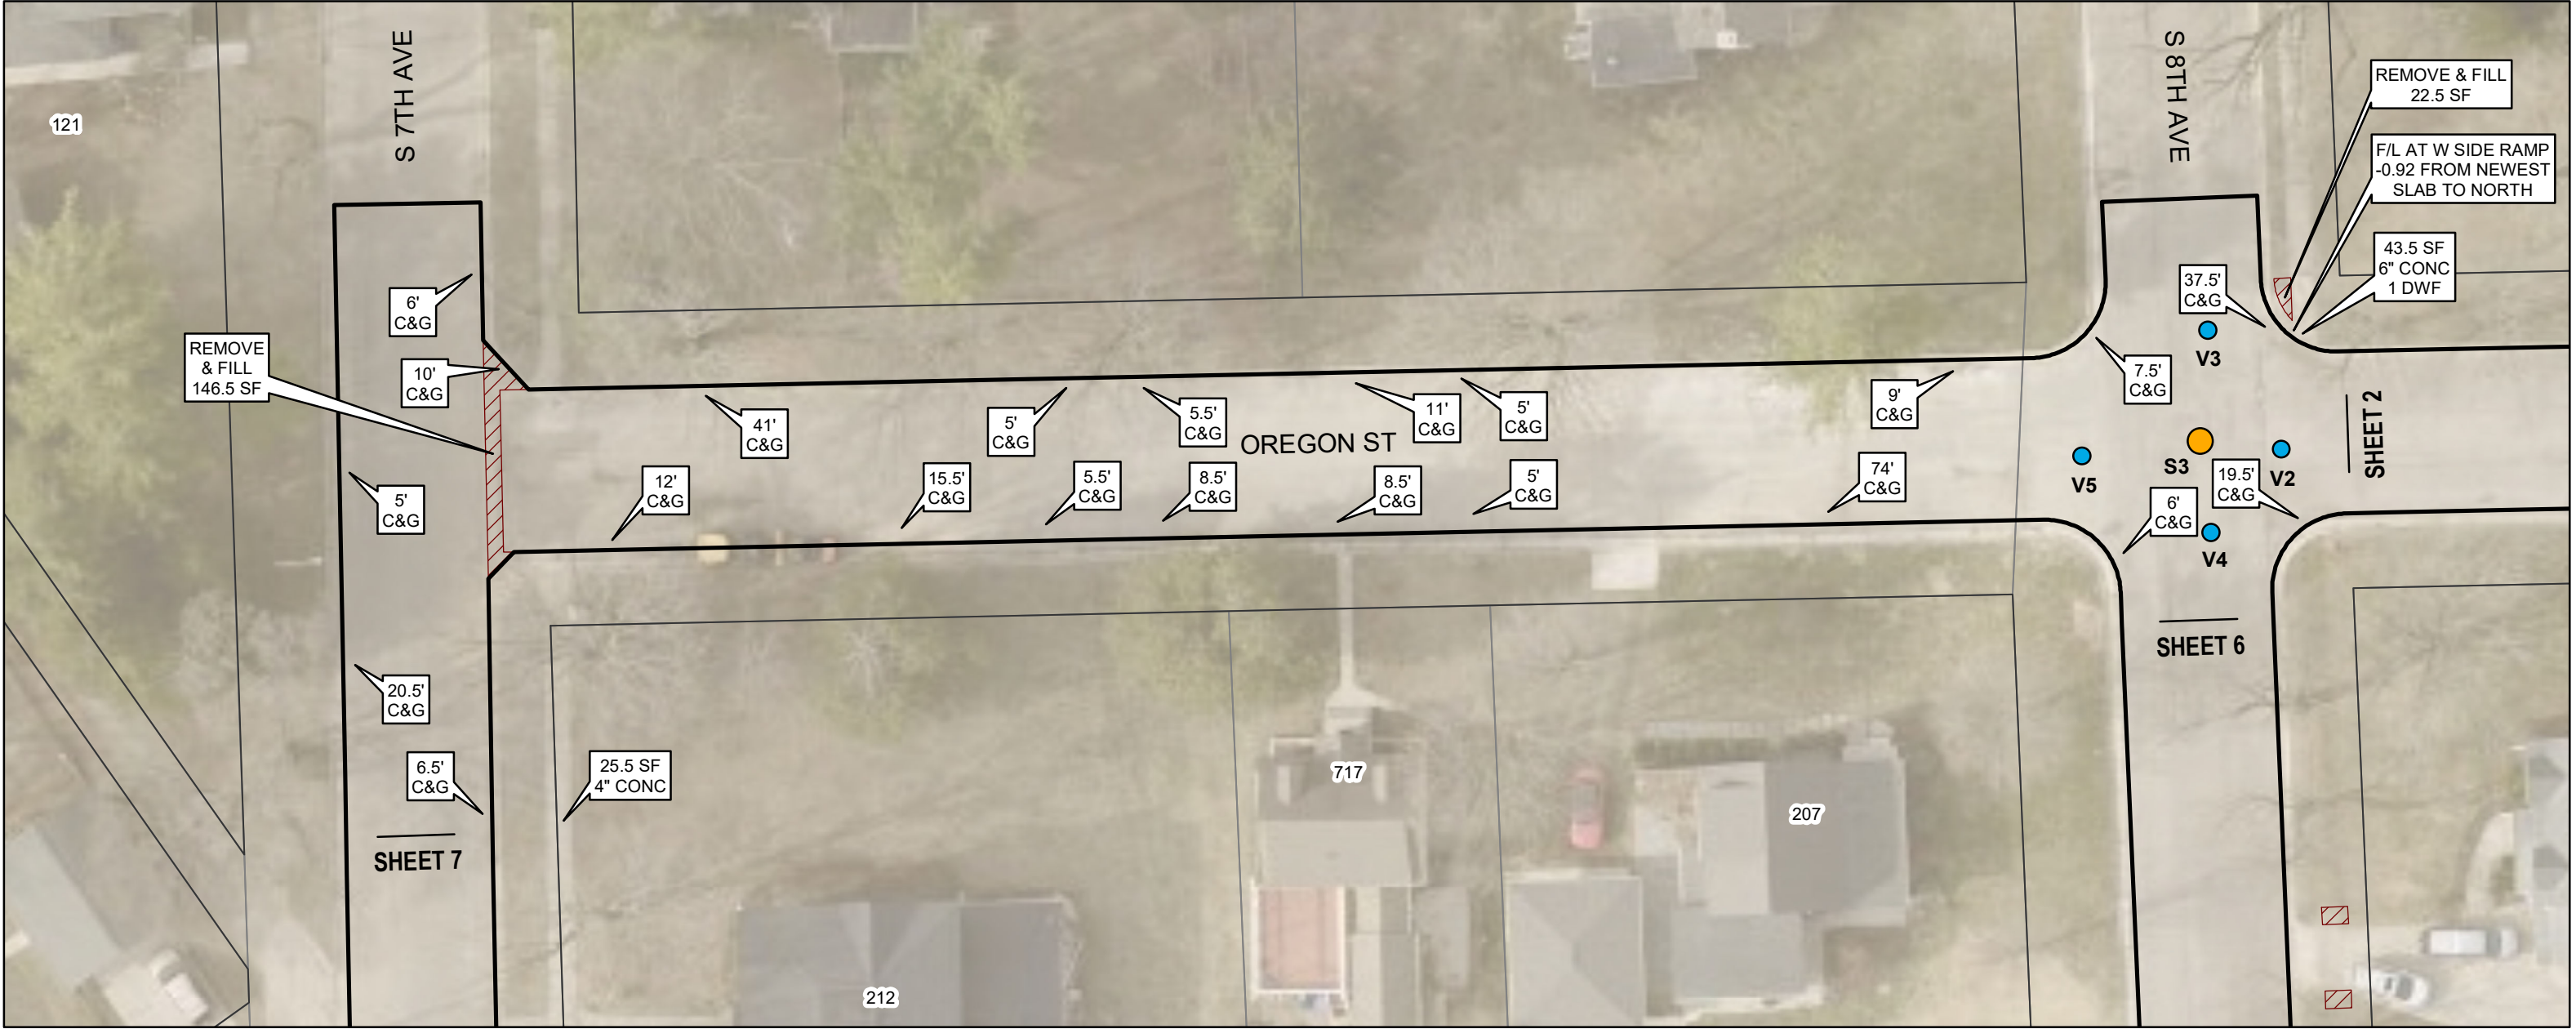


**DETAIL**  
REPLACE MANHOLE CASTING & RINGS  
NO SCALE

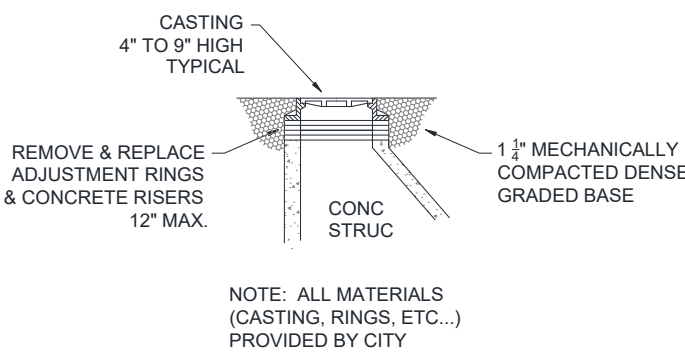



**DETAIL**  
REPLACE VALVE STEM TOP  
NO SCALE

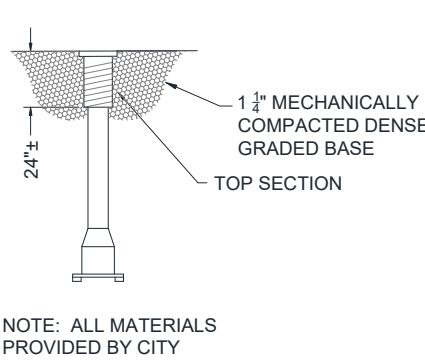

**DETAIL**  
SIDEWALK LAWN RESTORATION  
NO SCALE

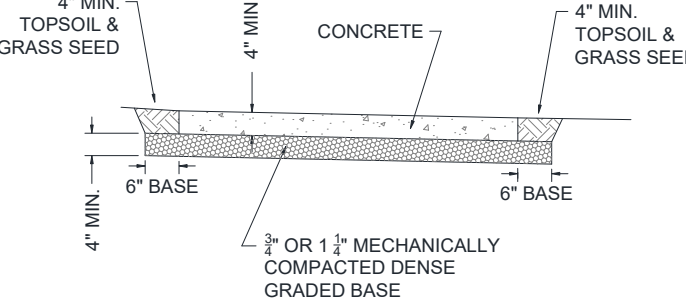





**DETAIL**  
CURB LAWN & ROAD BASE RESTORATION  
NO SCALE

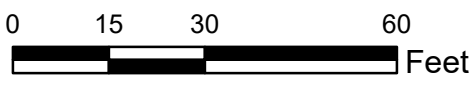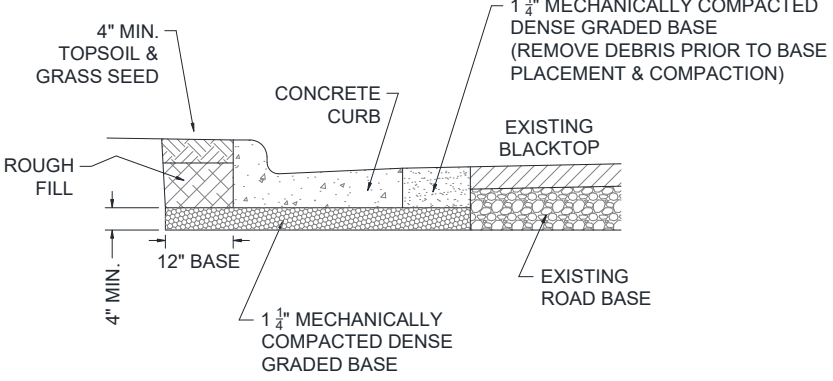

OREGON ST









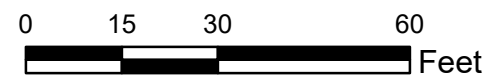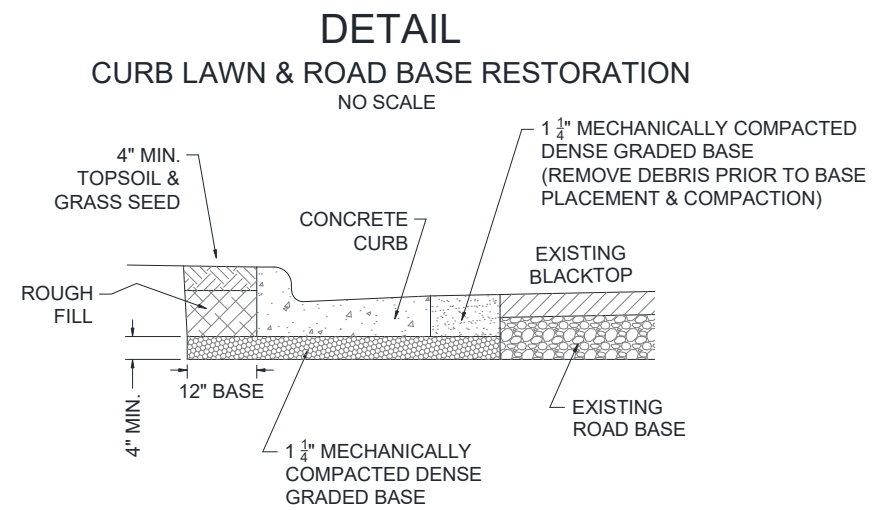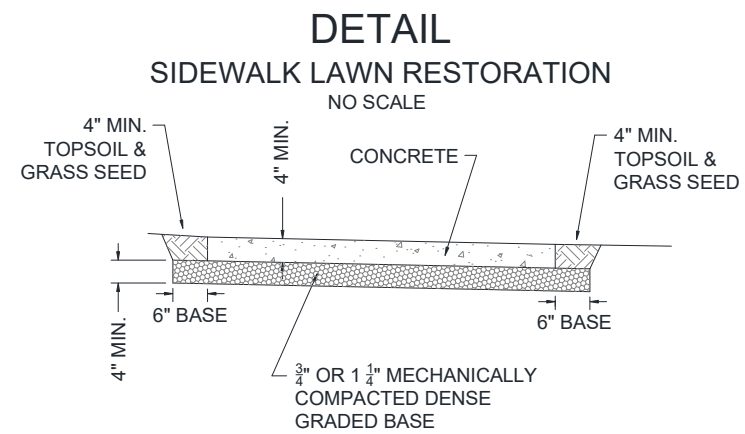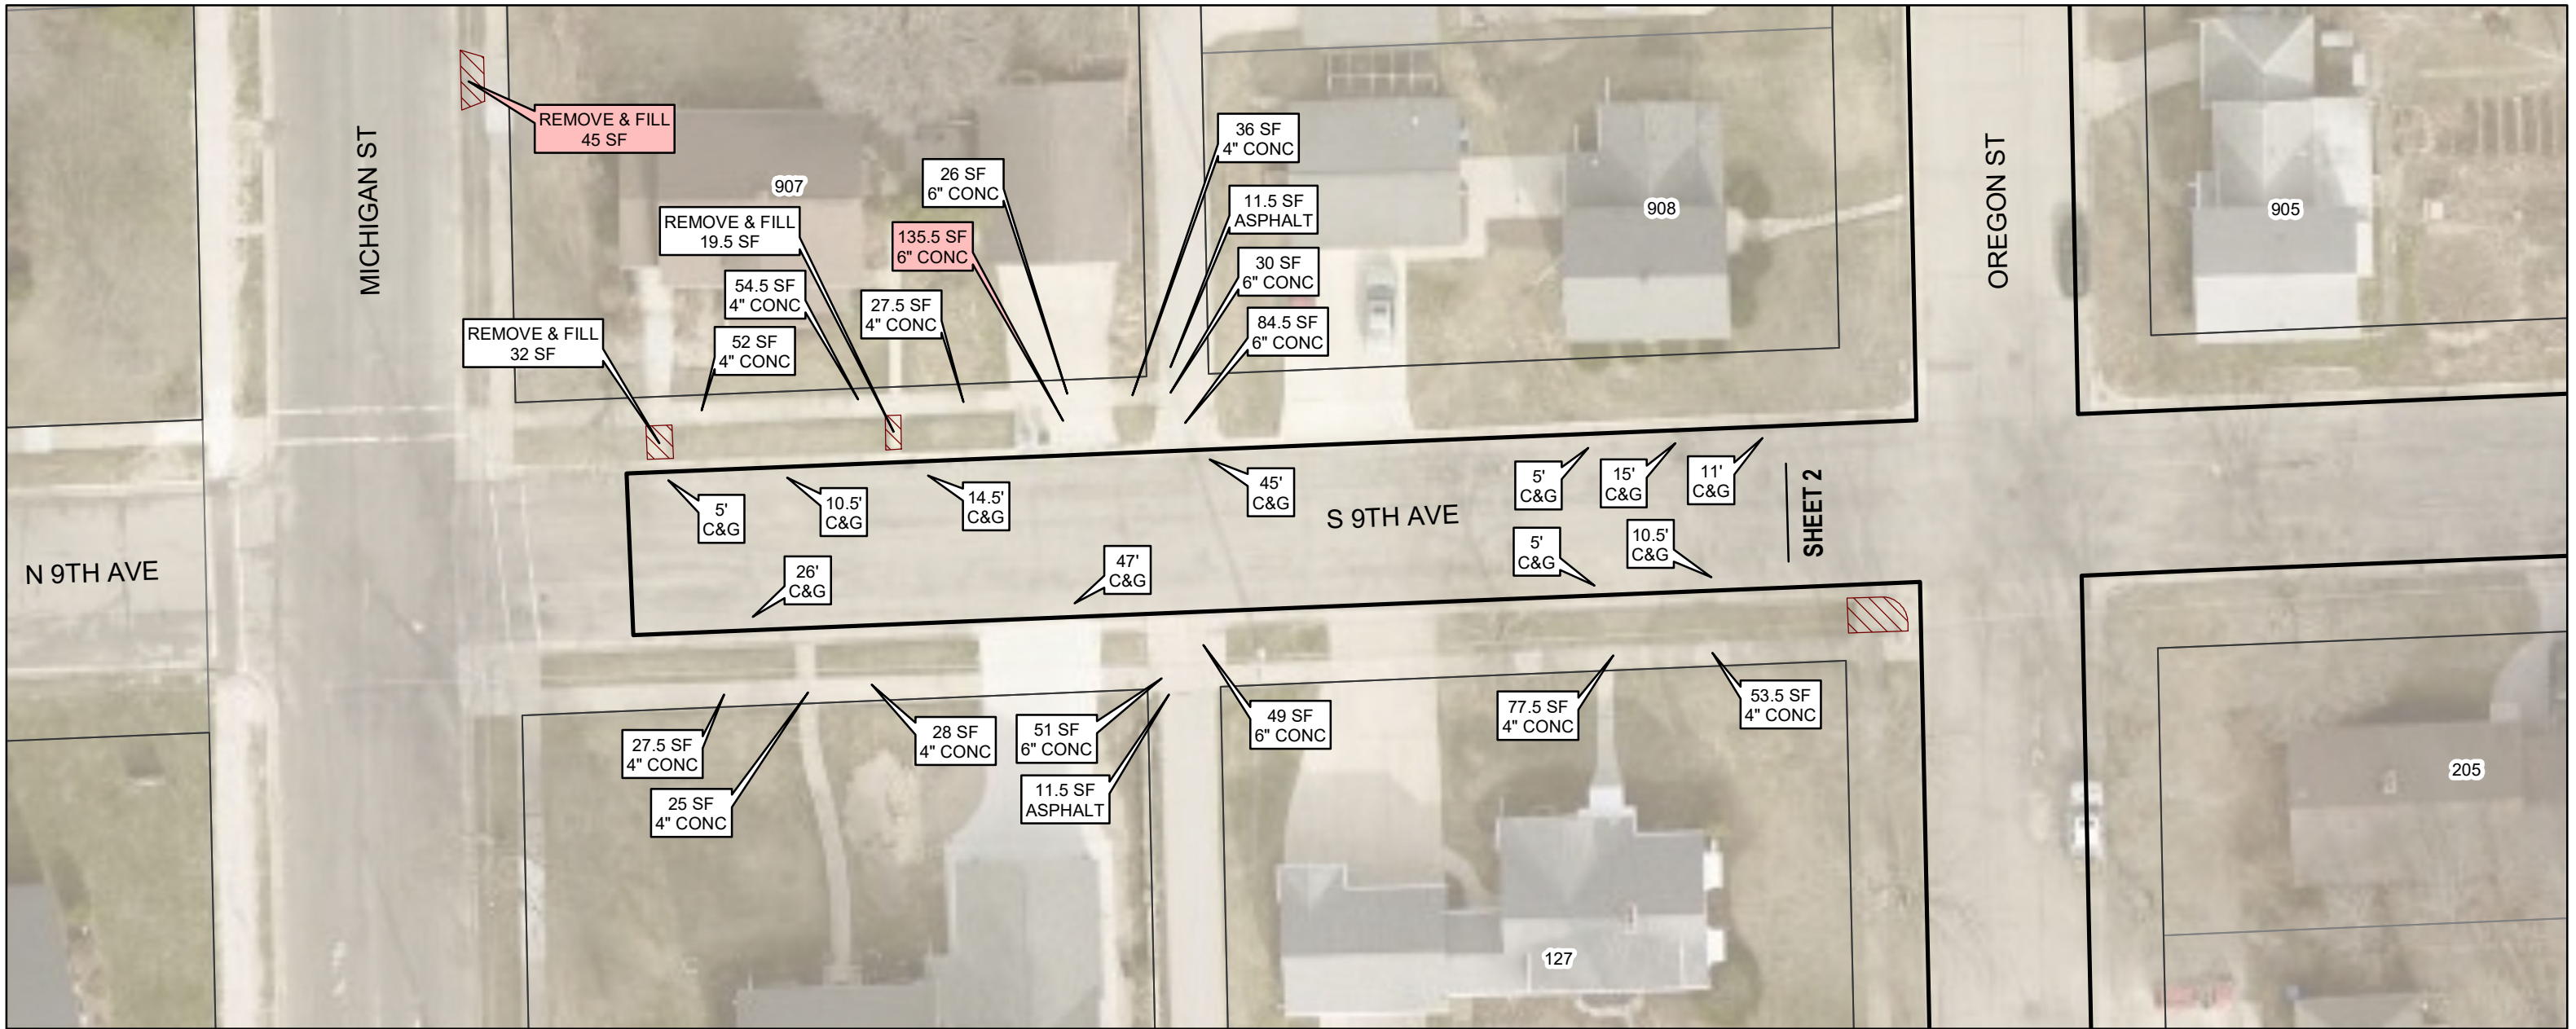

S 9TH AVE






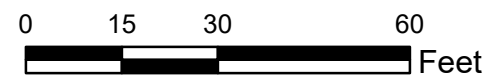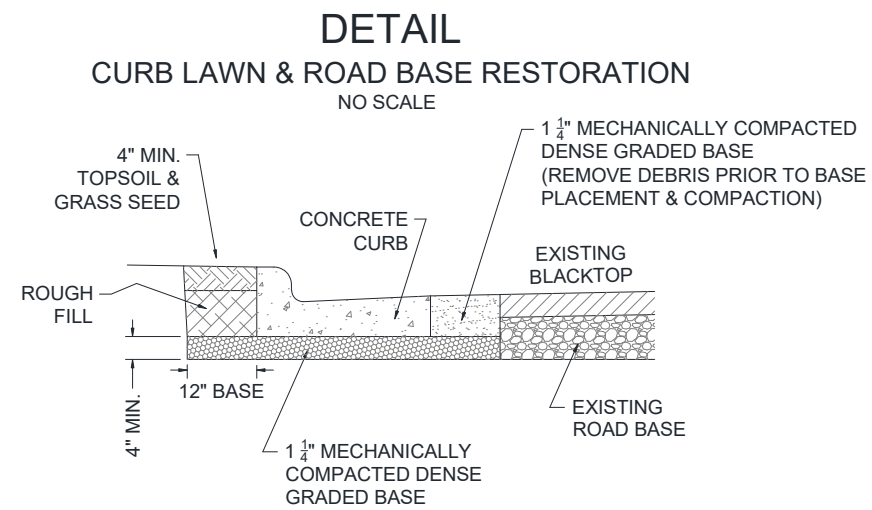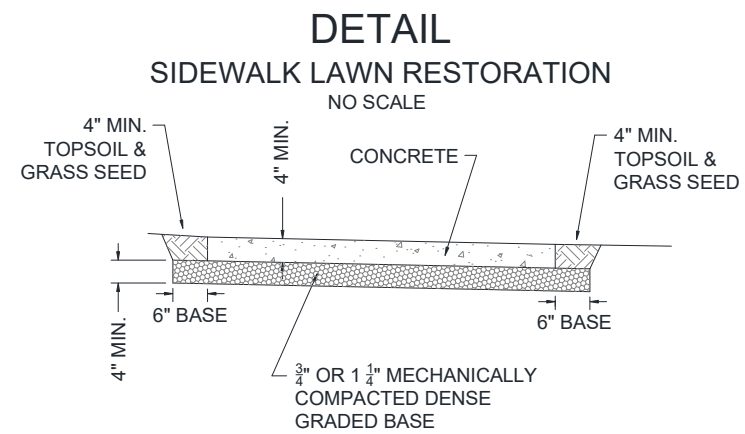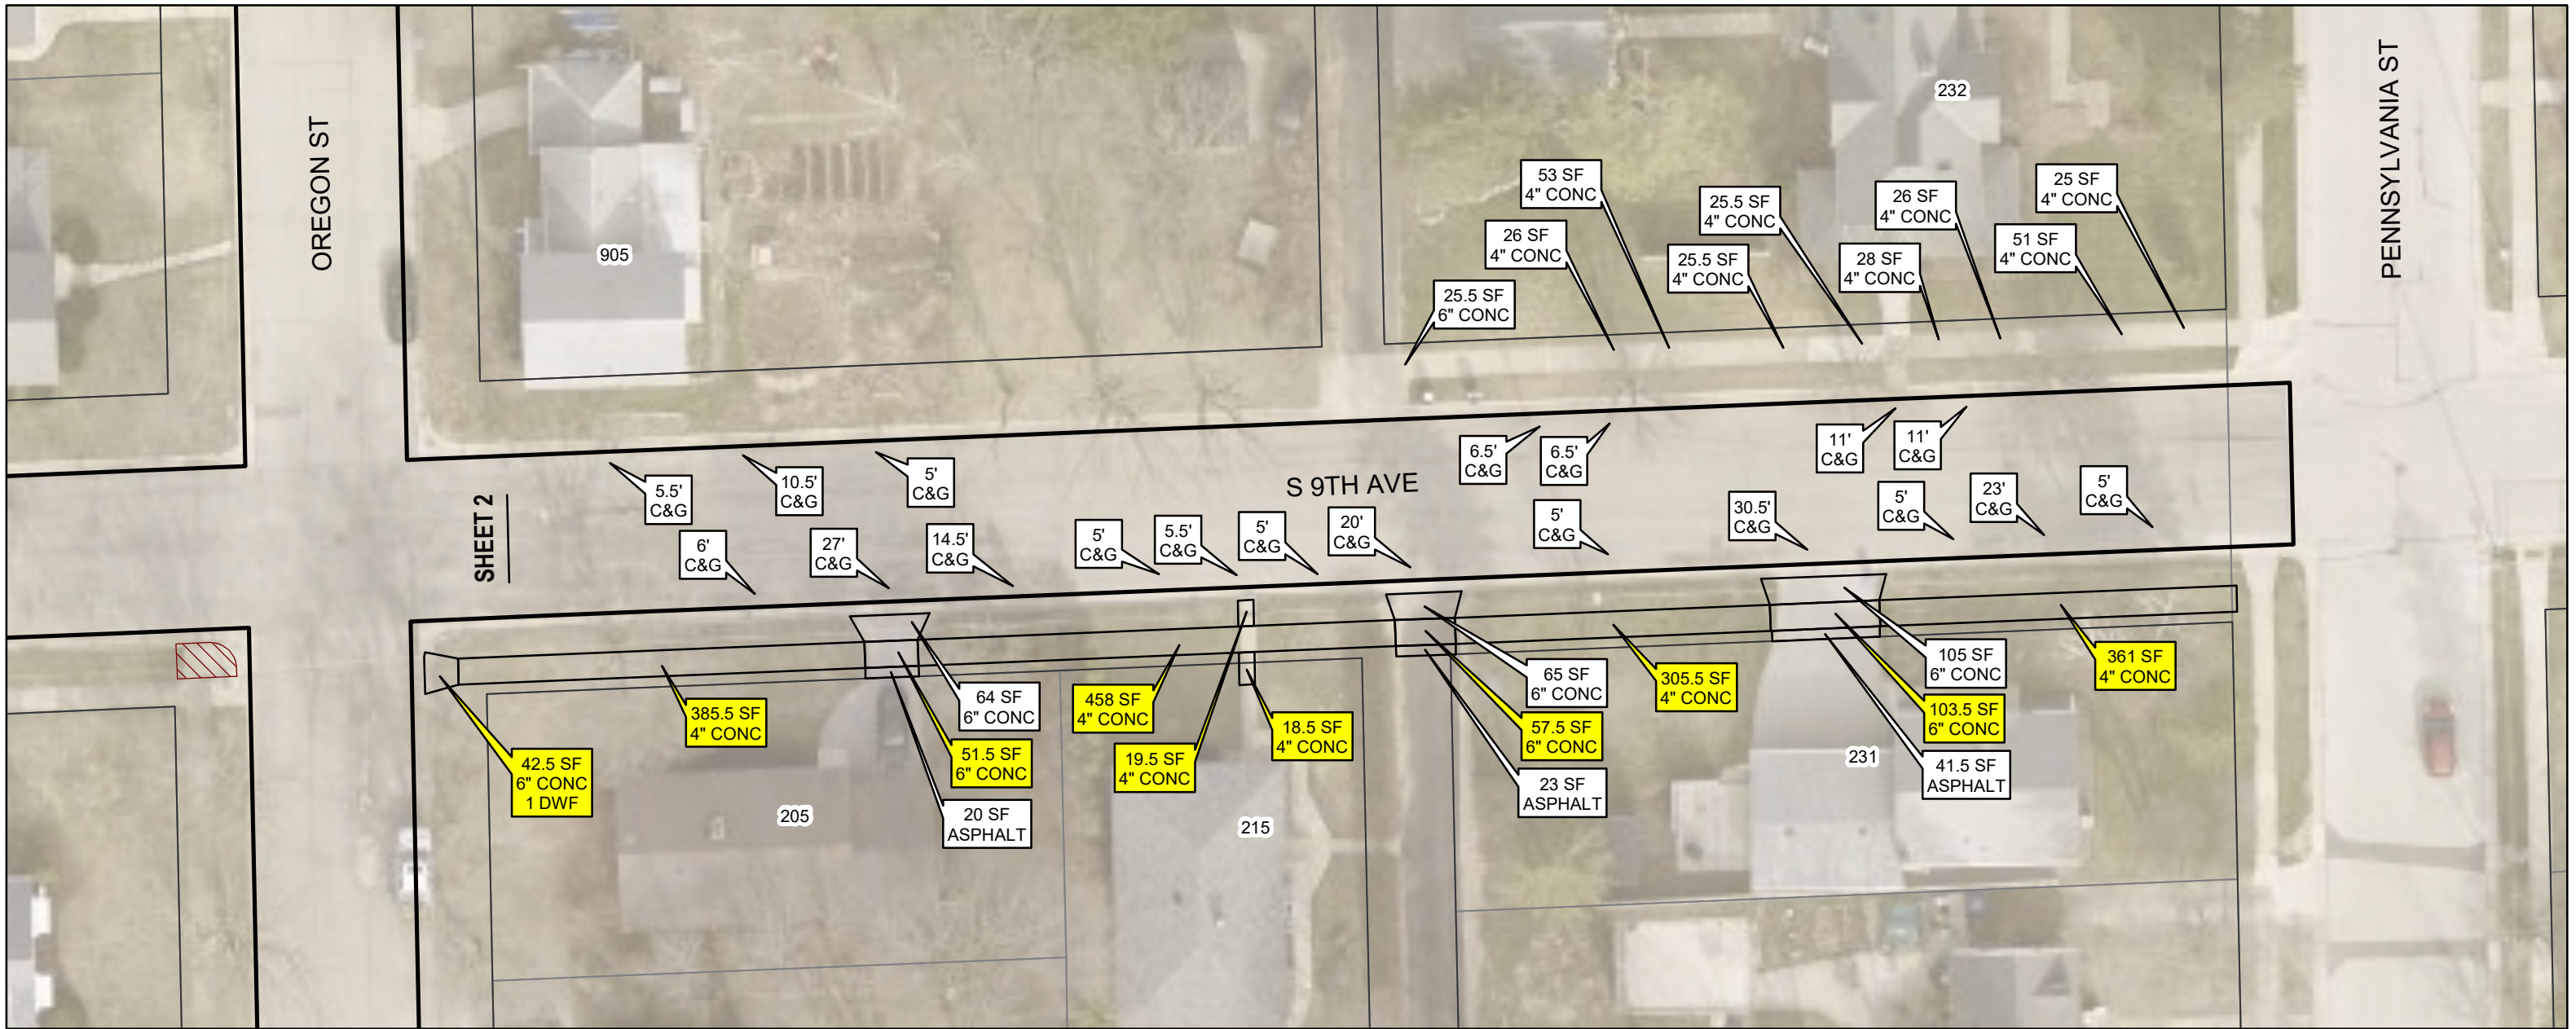


**S 9TH AVE**






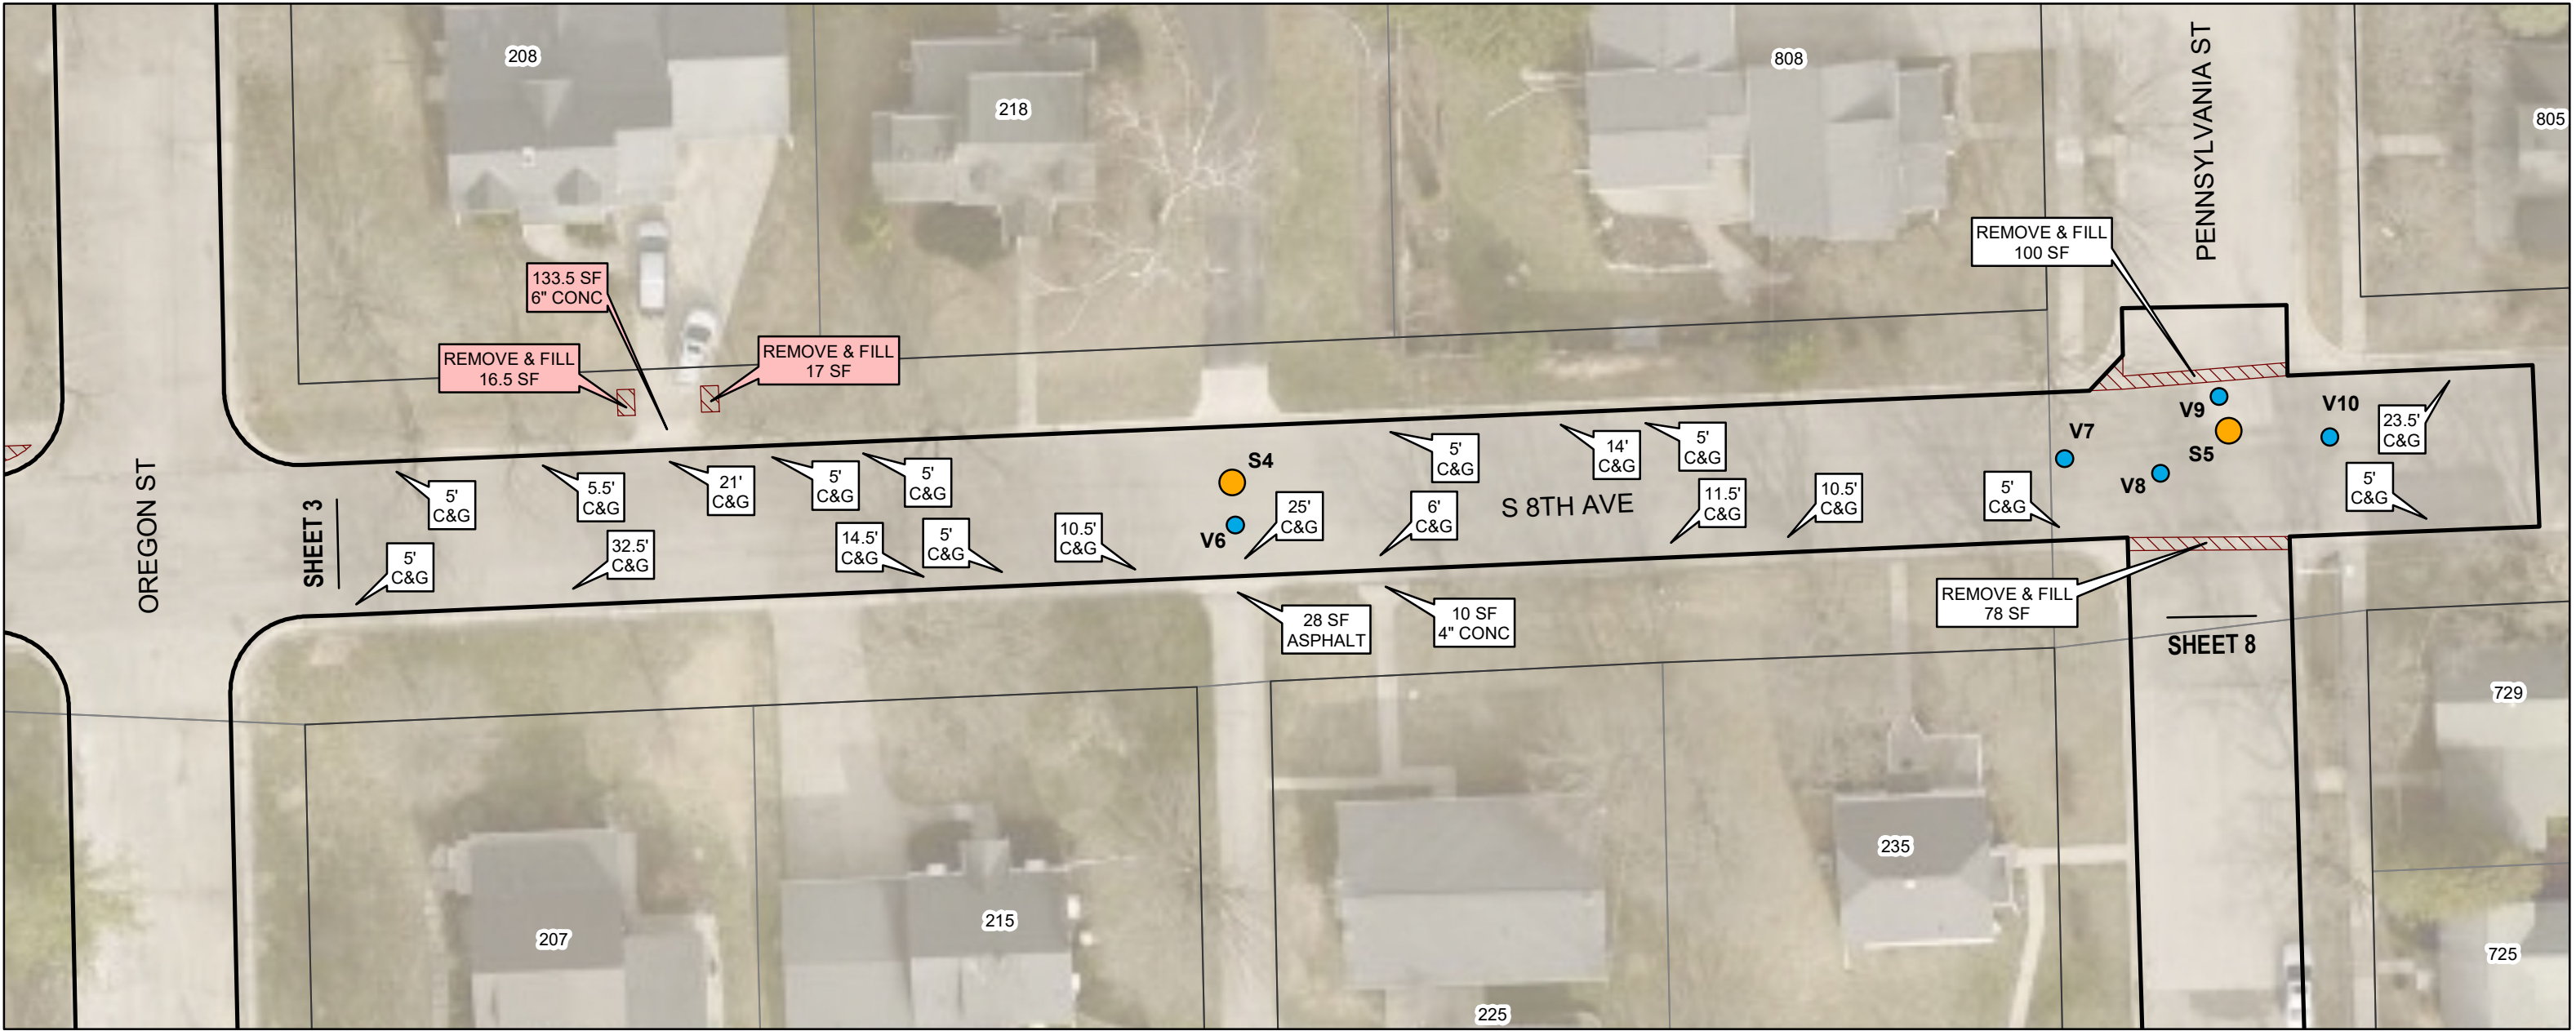



**DETAIL**  
REPLACE MANHOLE CASTING & RINGS  
NO SCALE

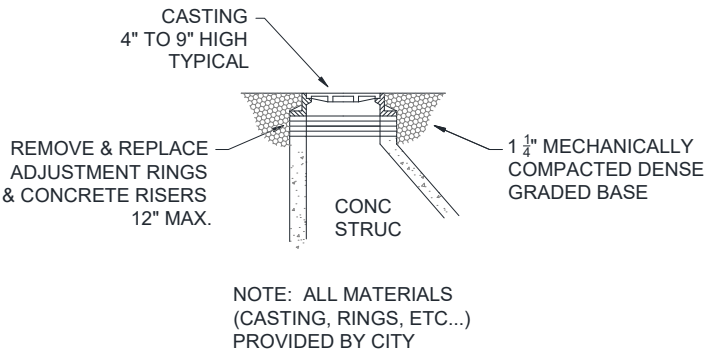

**DETAIL**  
REPLACE VALVE STEM TOP  
NO SCALE

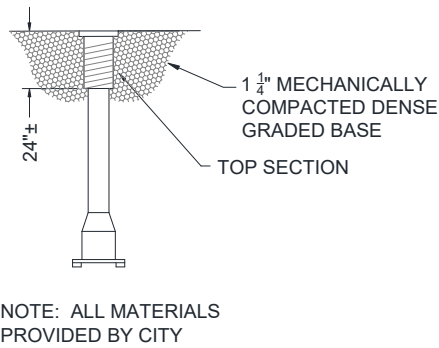




**DETAIL**  
CURB LAWN & ROAD BASE RESTORATION  
NO SCALE

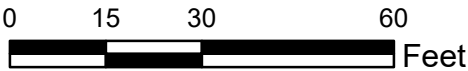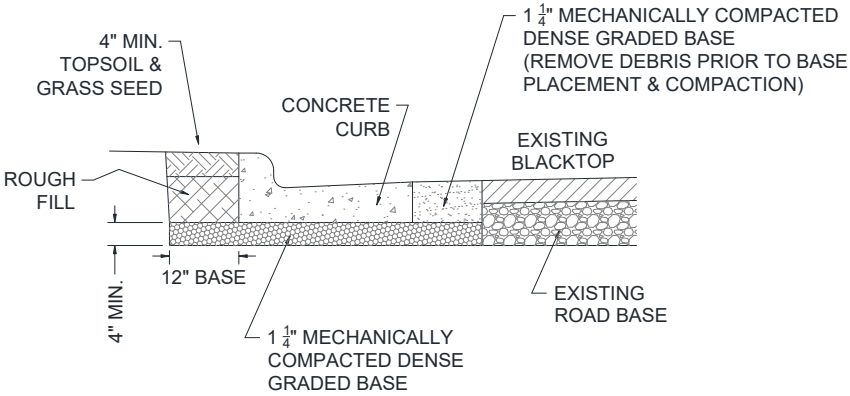

S 8TH AVE









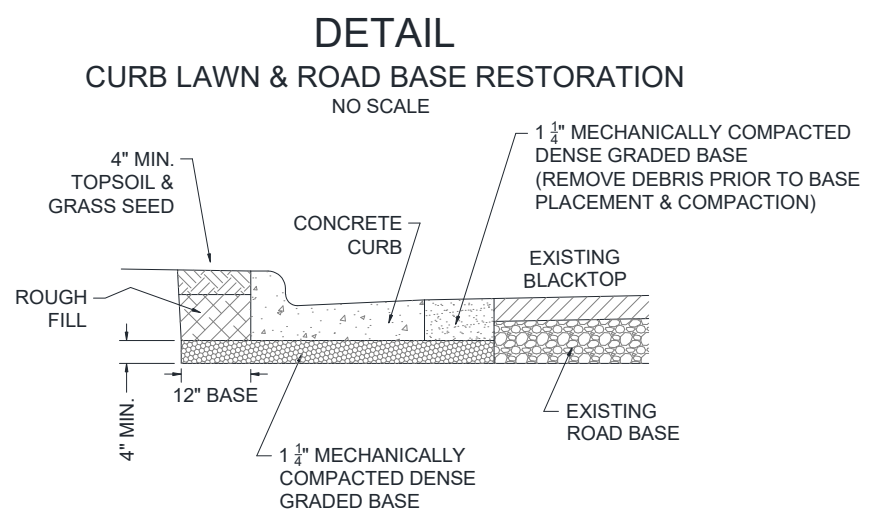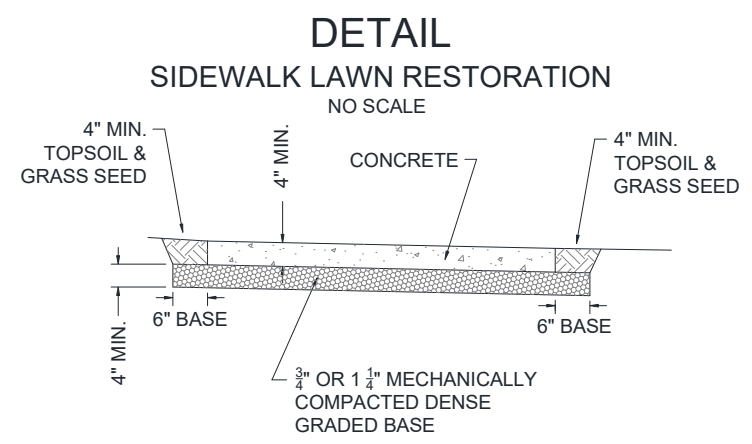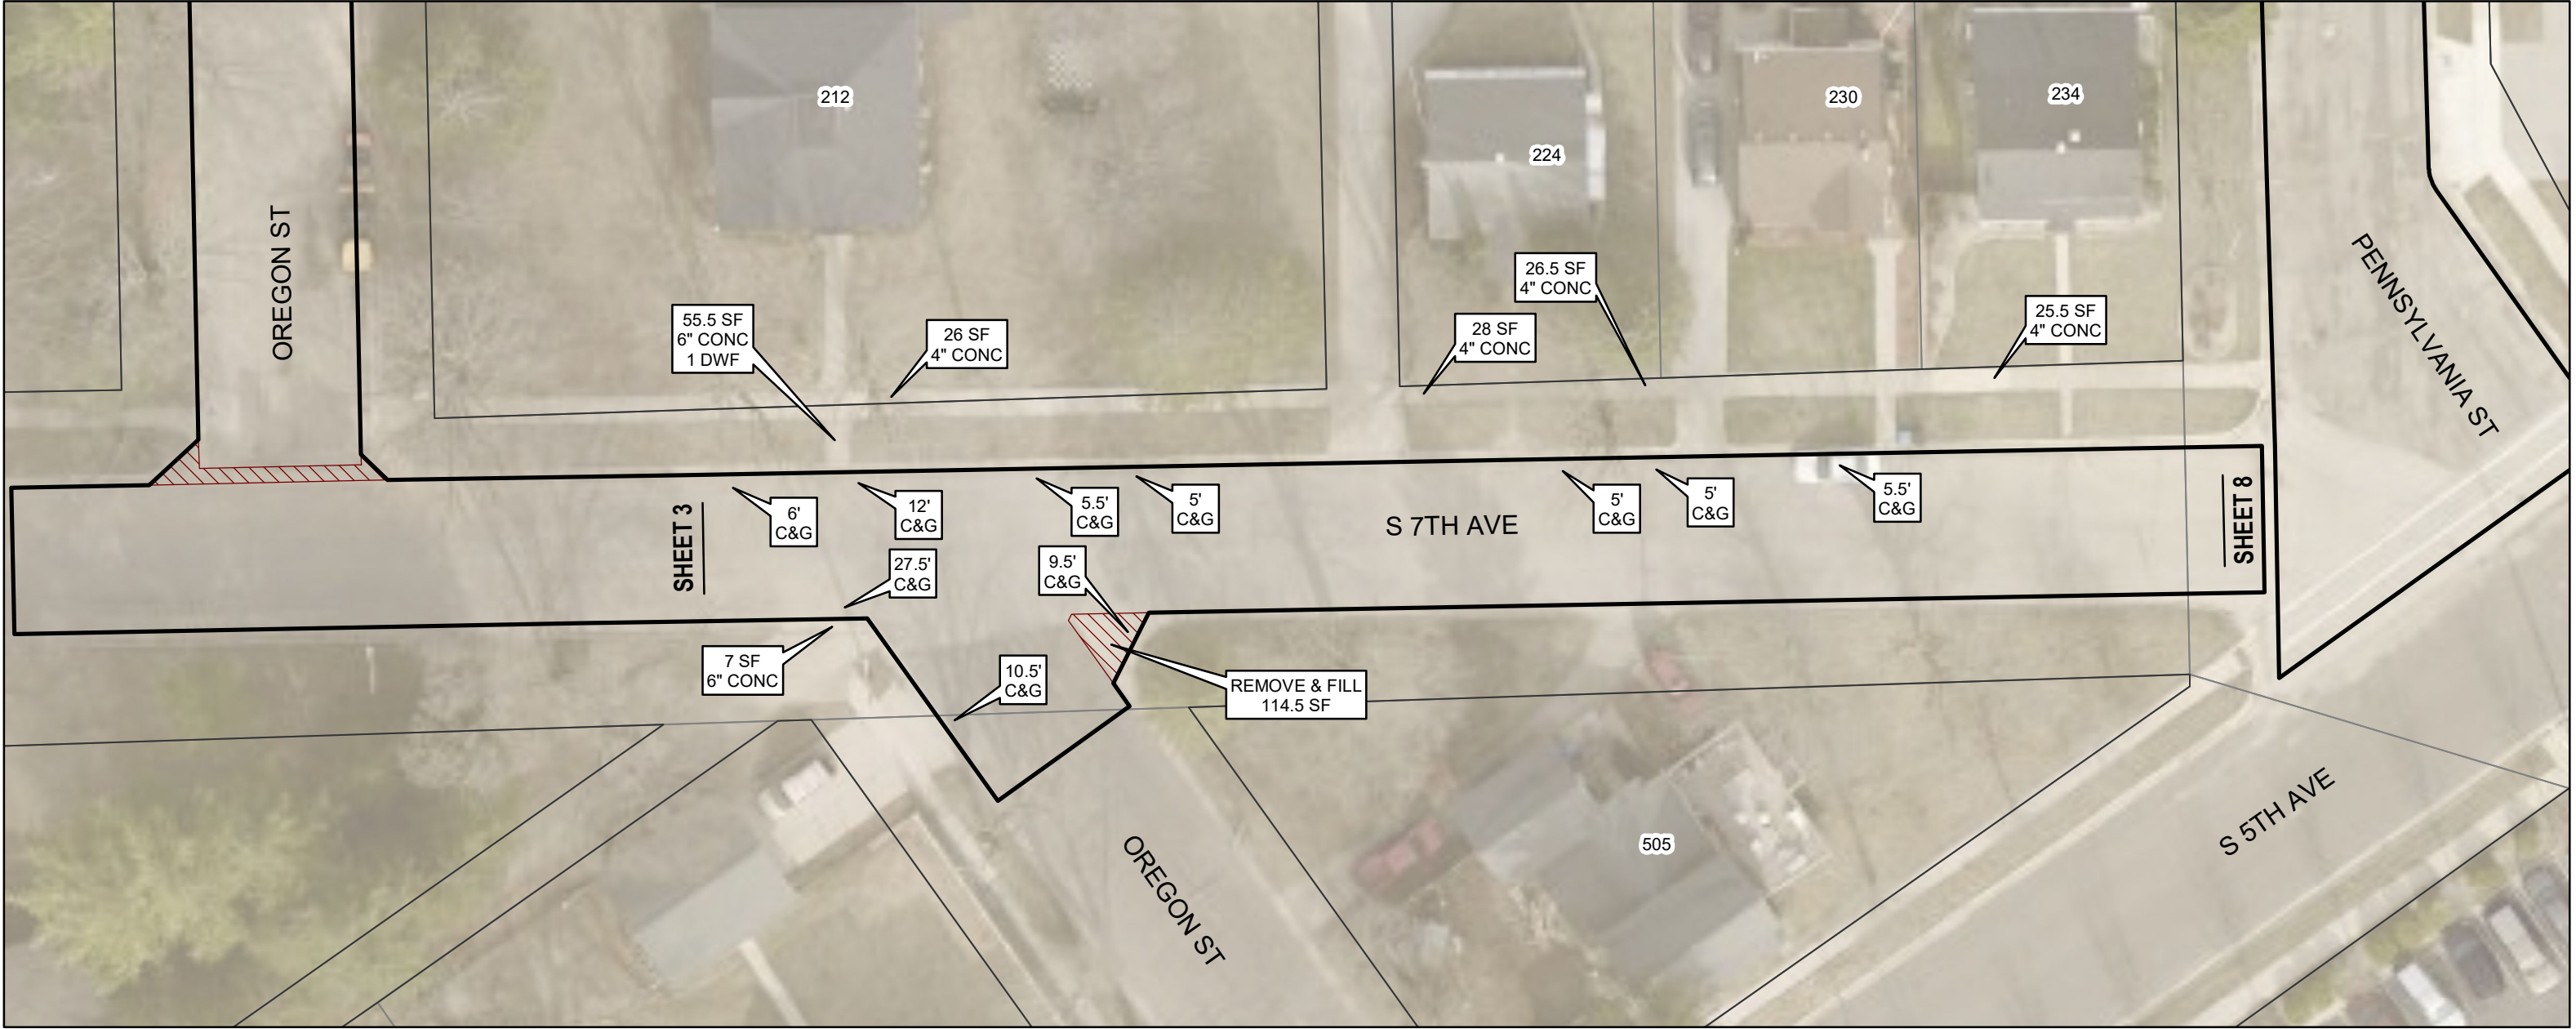

S 7TH AVE






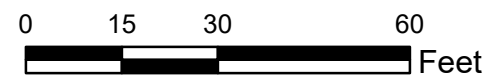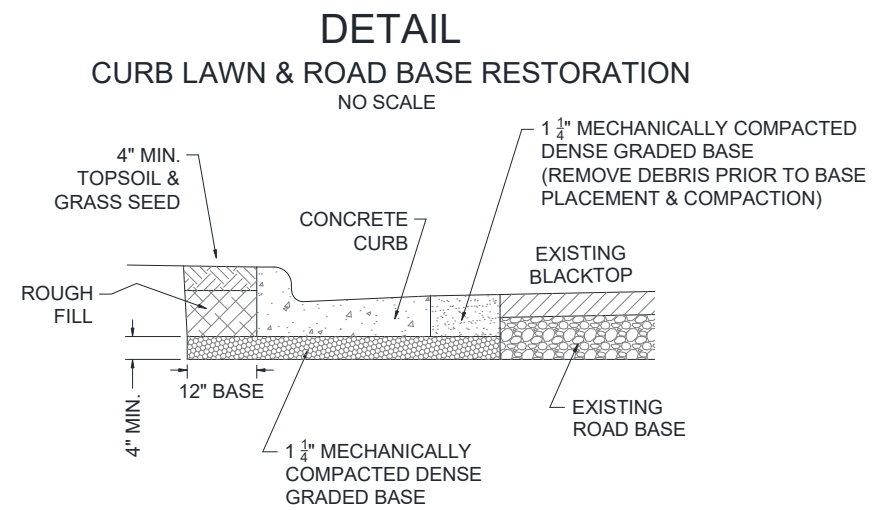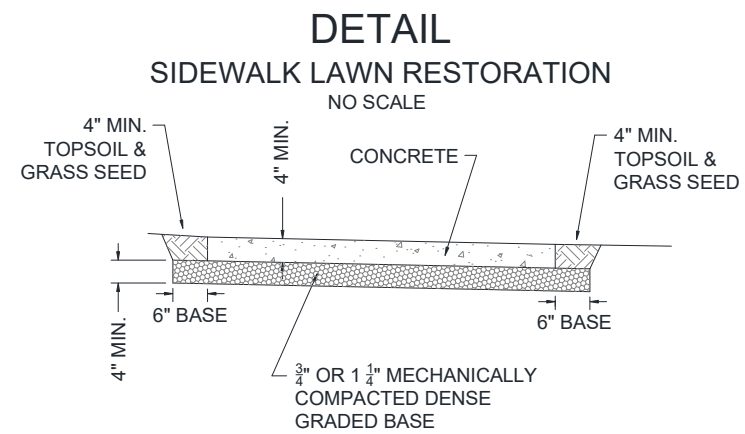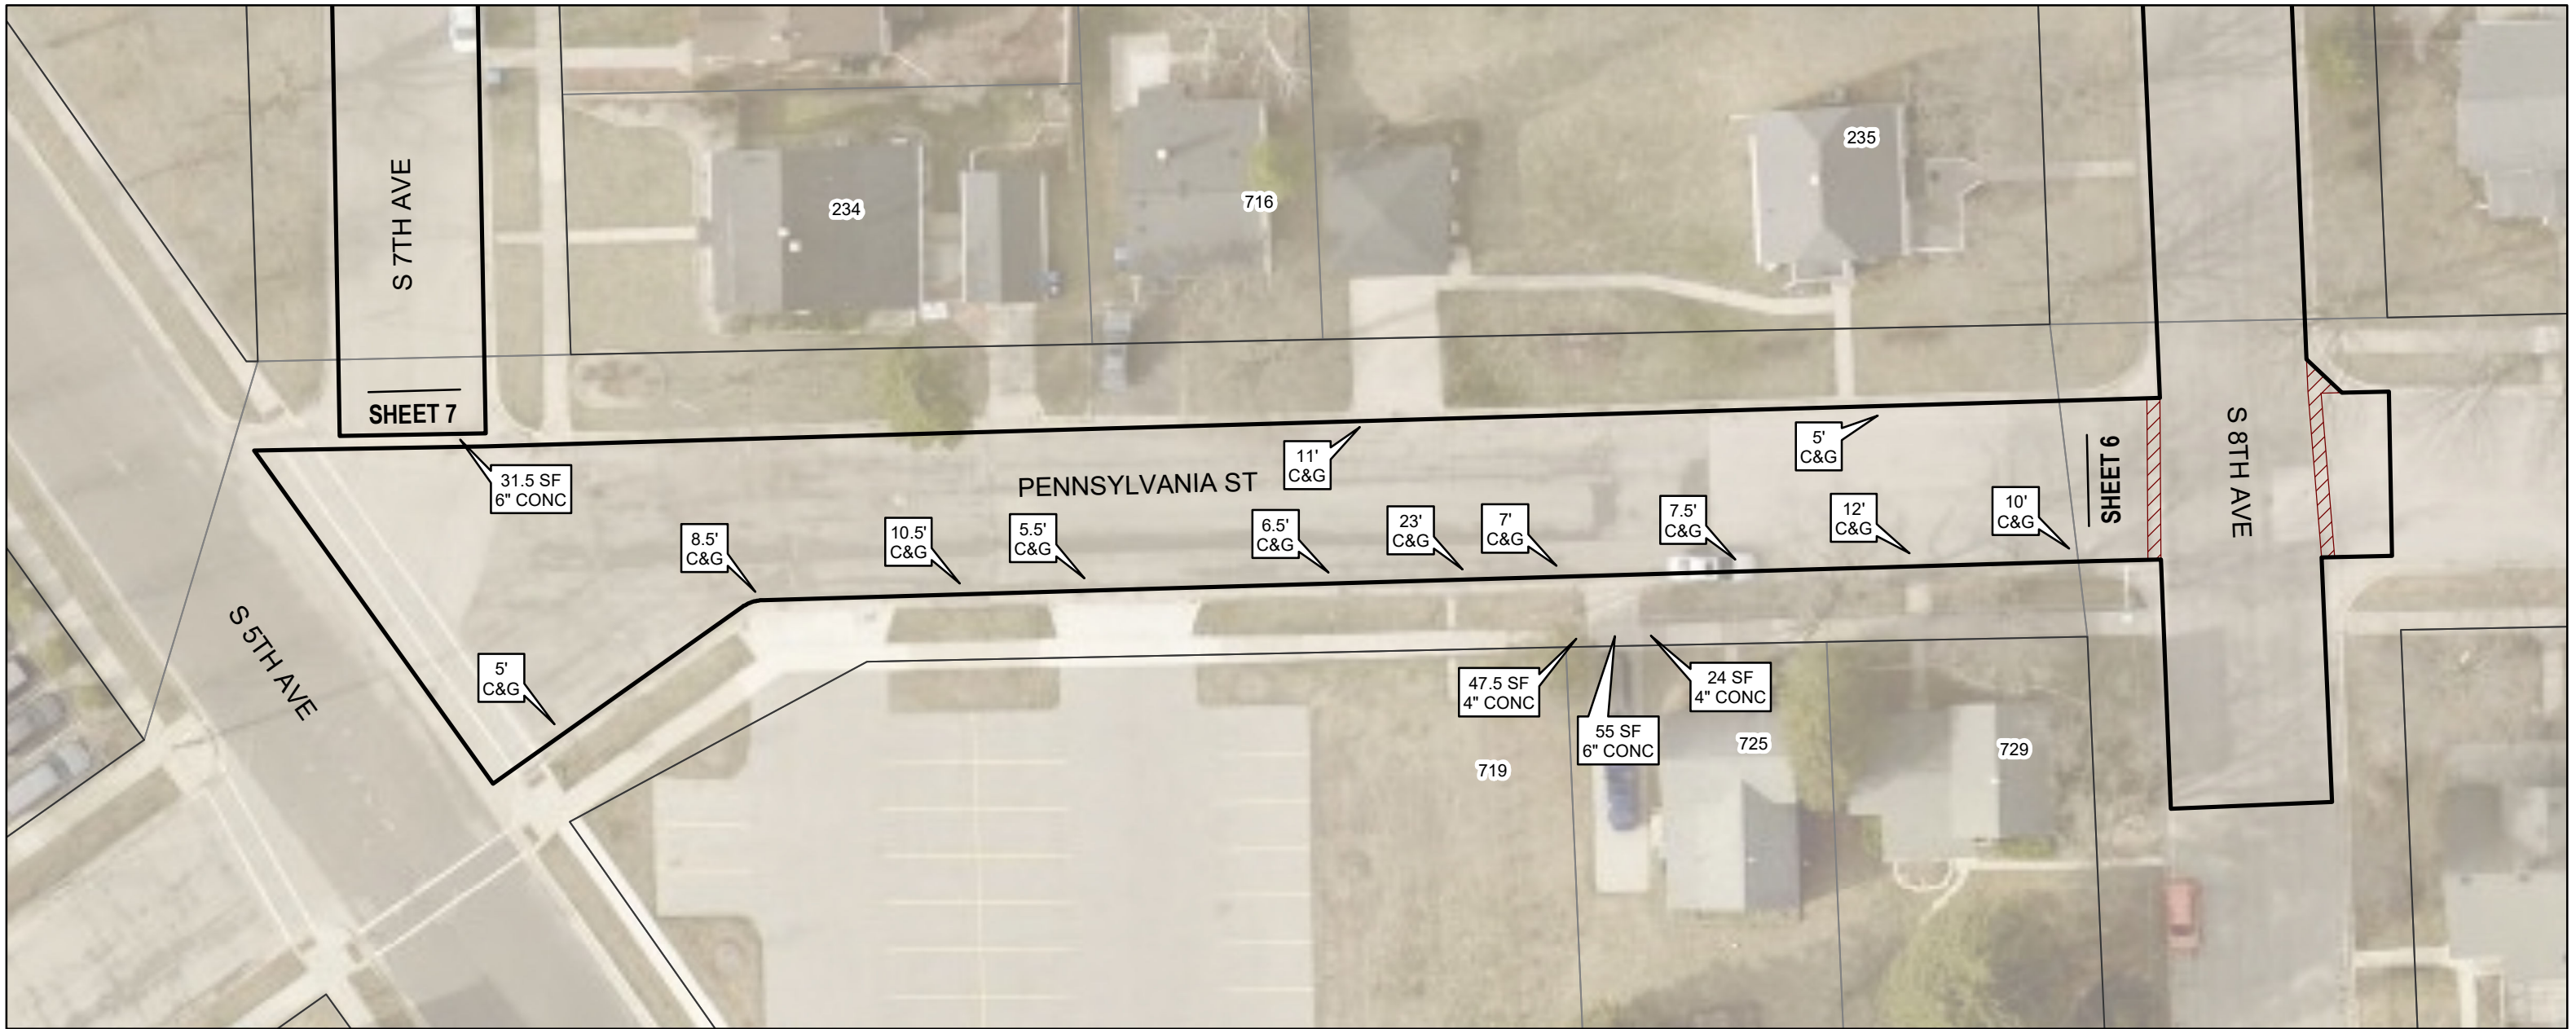


PENNSYLVANIA ST






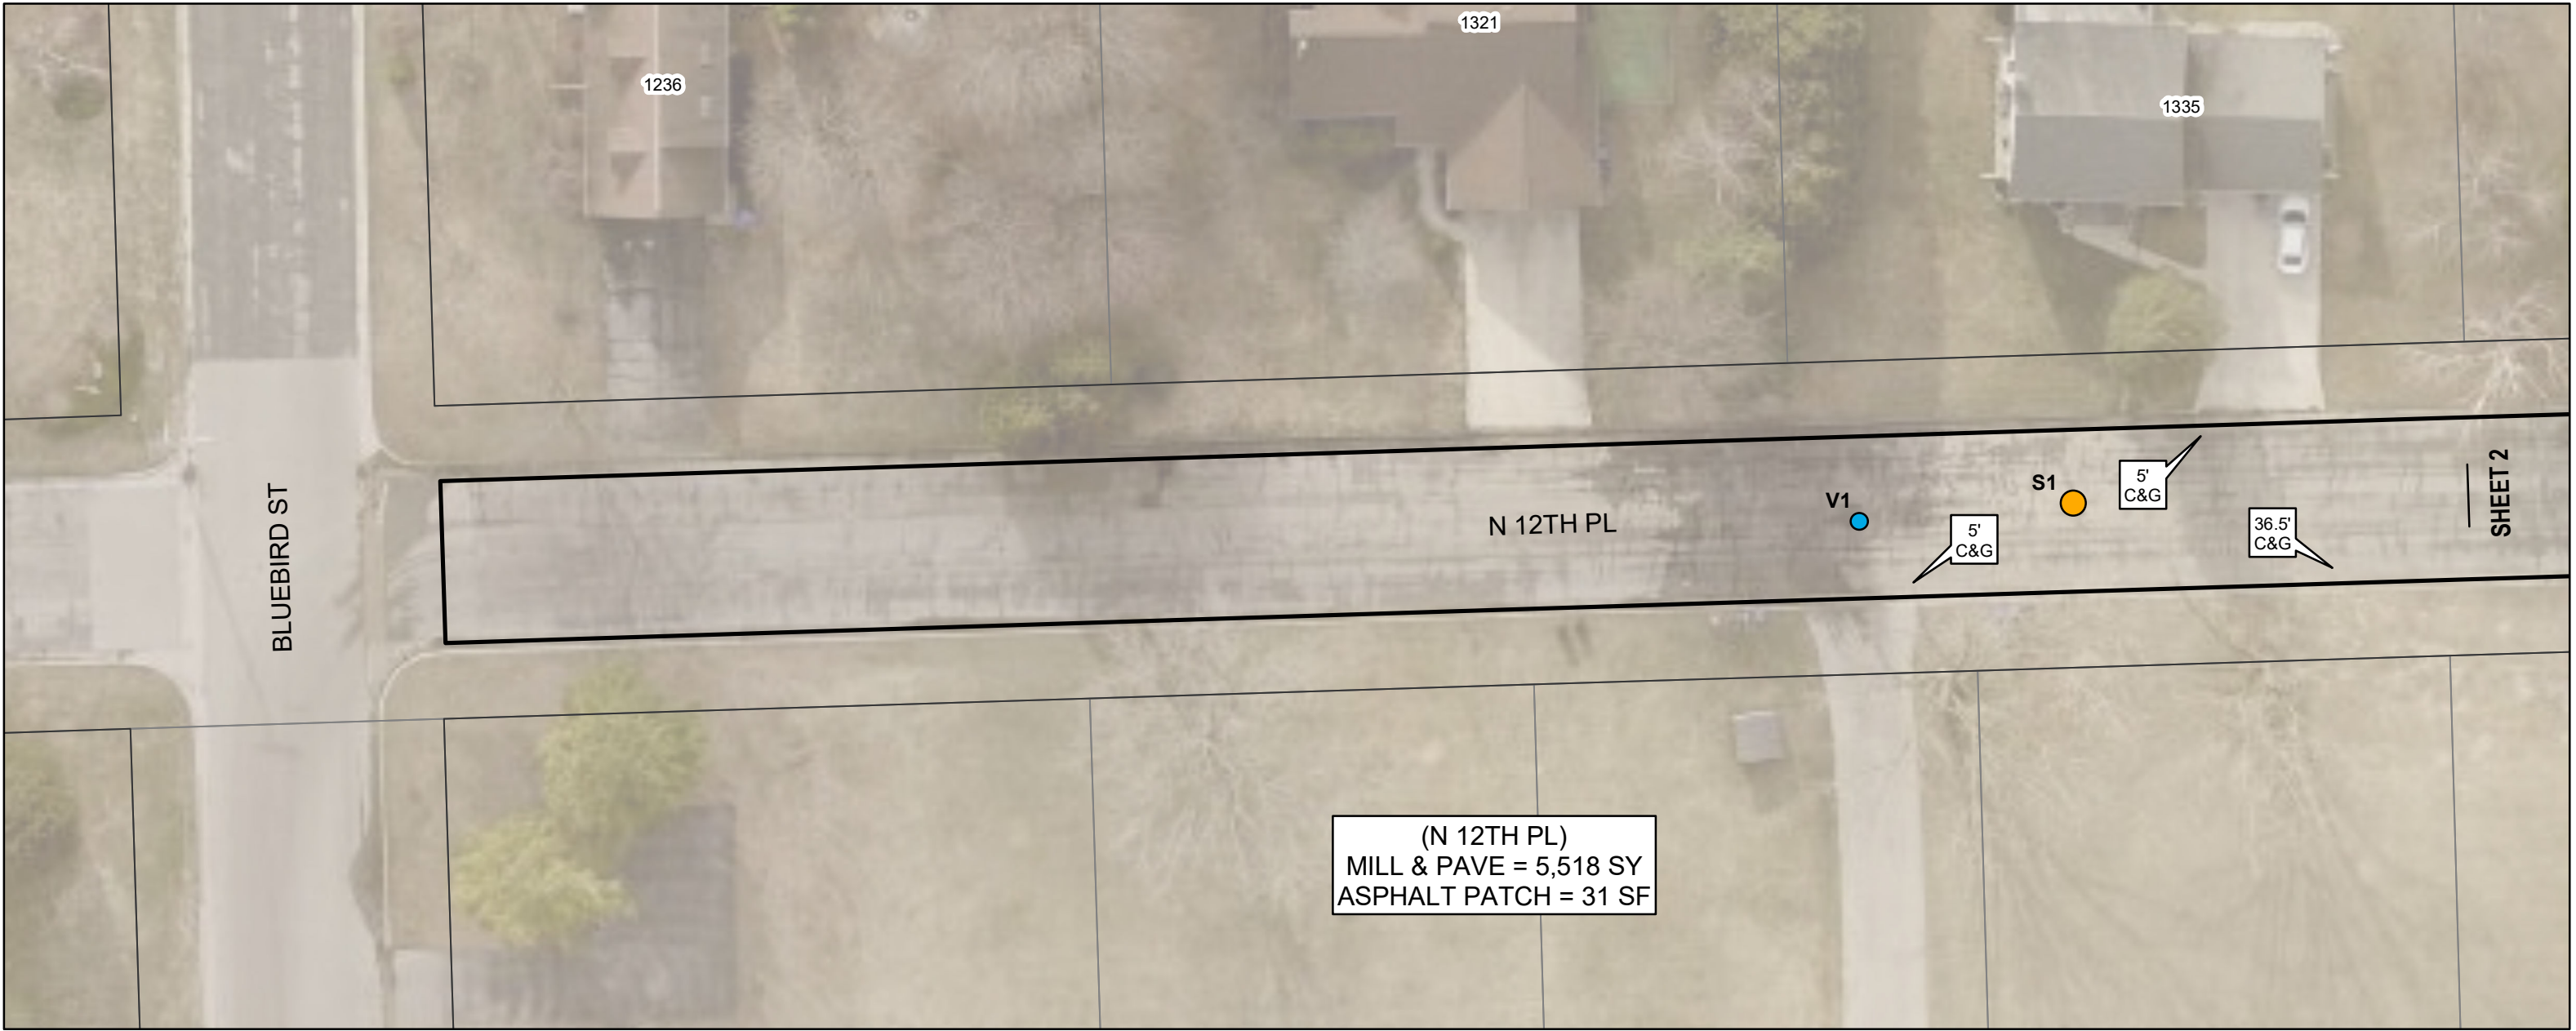



DETAIL  
REPLACE MANHOLE CASTING & RINGS  
NO SCALE

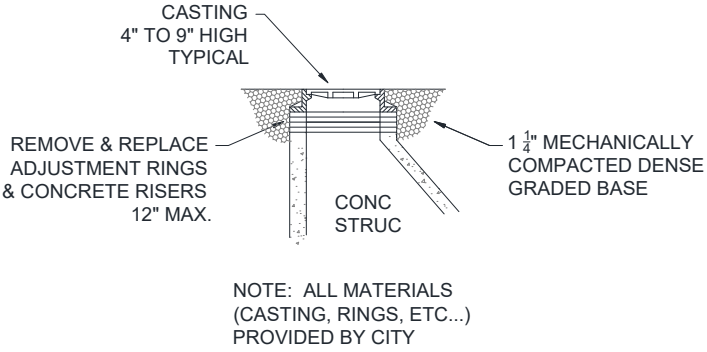

DETAIL  
REPLACE VALVE STEM TOP  
NO SCALE

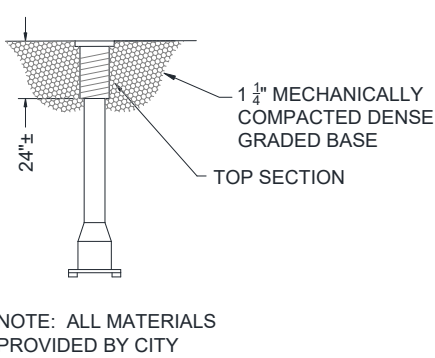


DETAIL  
CURB LAWN & ROAD BASE RESTORATION  
NO SCALE

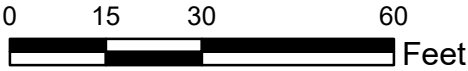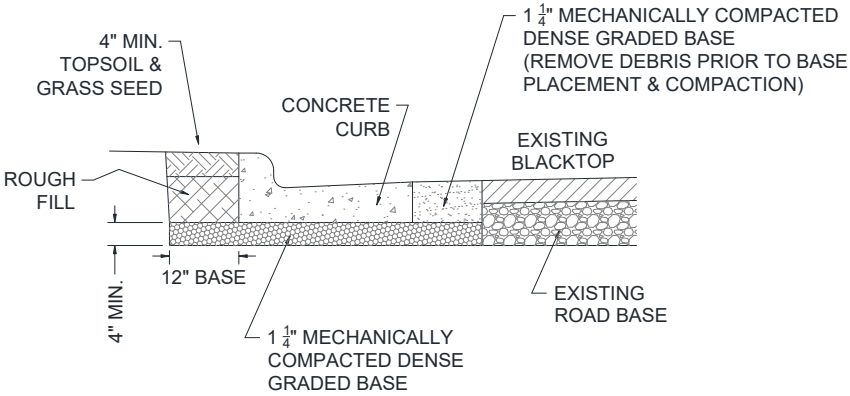


N 12TH PL & EAGLE ST






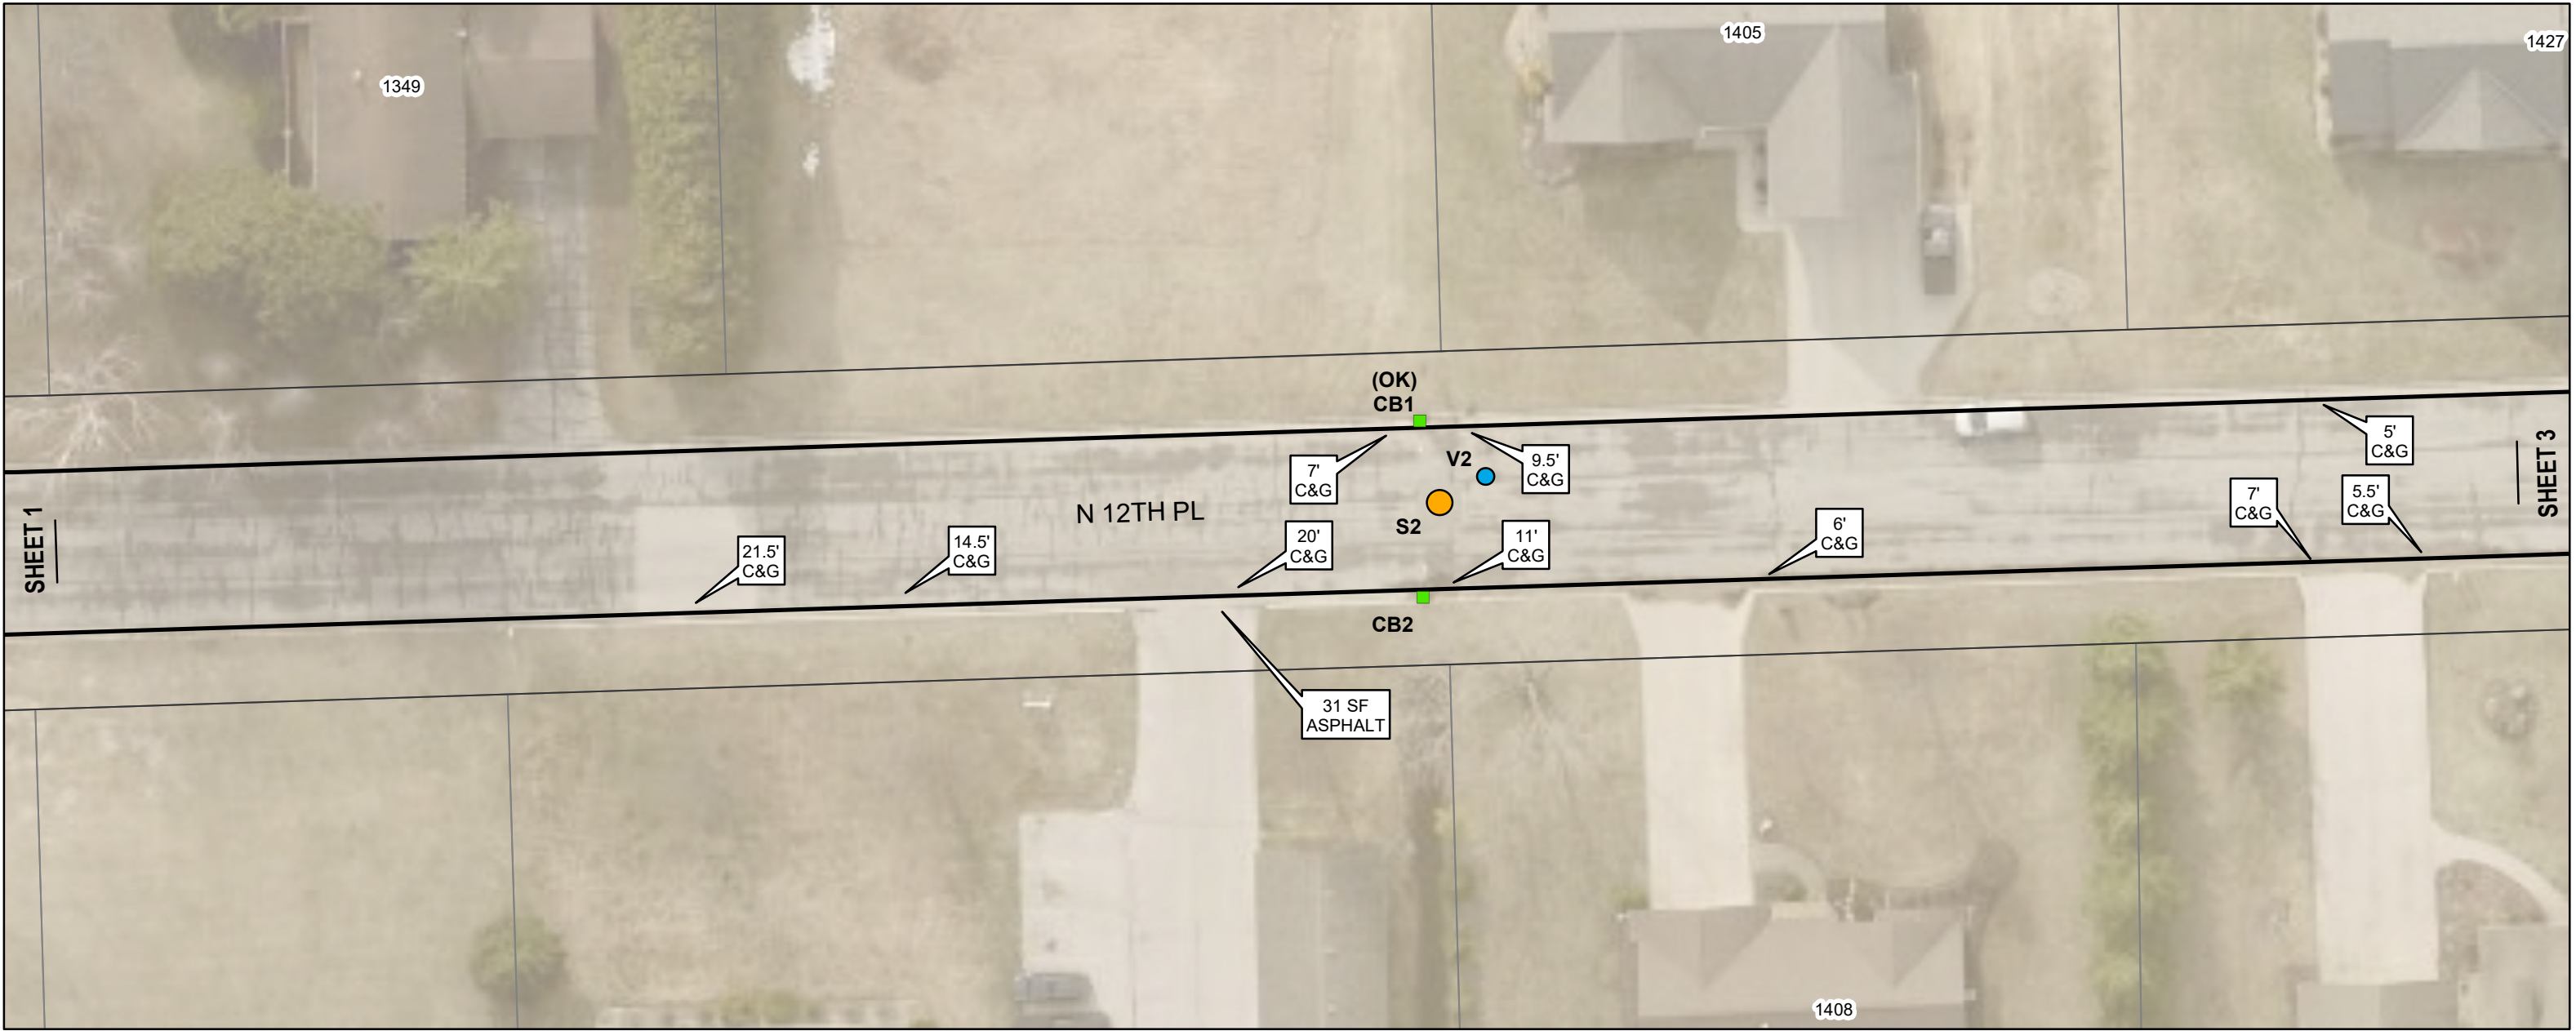



**DETAIL**  
REPLACE MANHOLE CASTING & RINGS  
NO SCALE

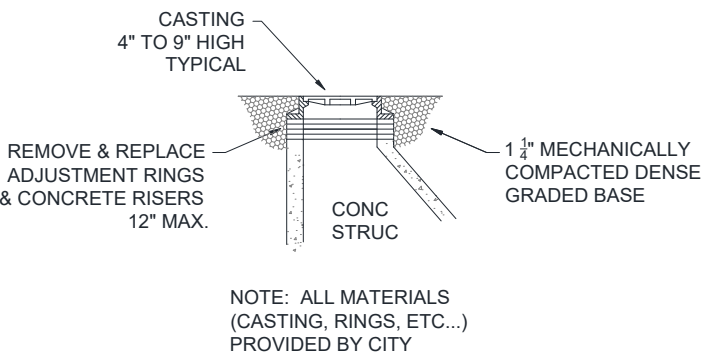

**DETAIL**  
REPLACE VALVE STEM TOP  
NO SCALE

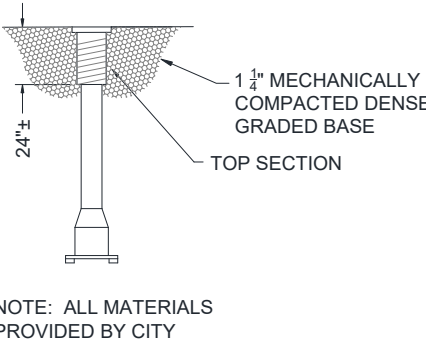

**DETAIL**  
CURB LAWN & ROAD BASE RESTORATION  
NO SCALE

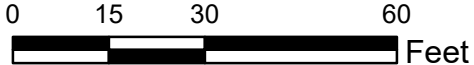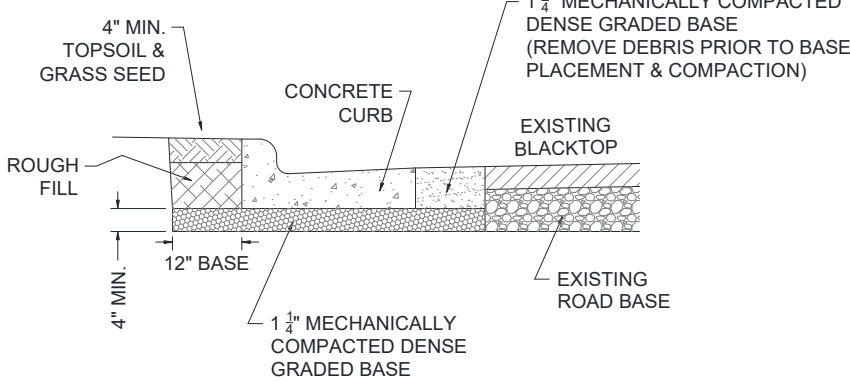


N 12TH PL & EAGLE ST











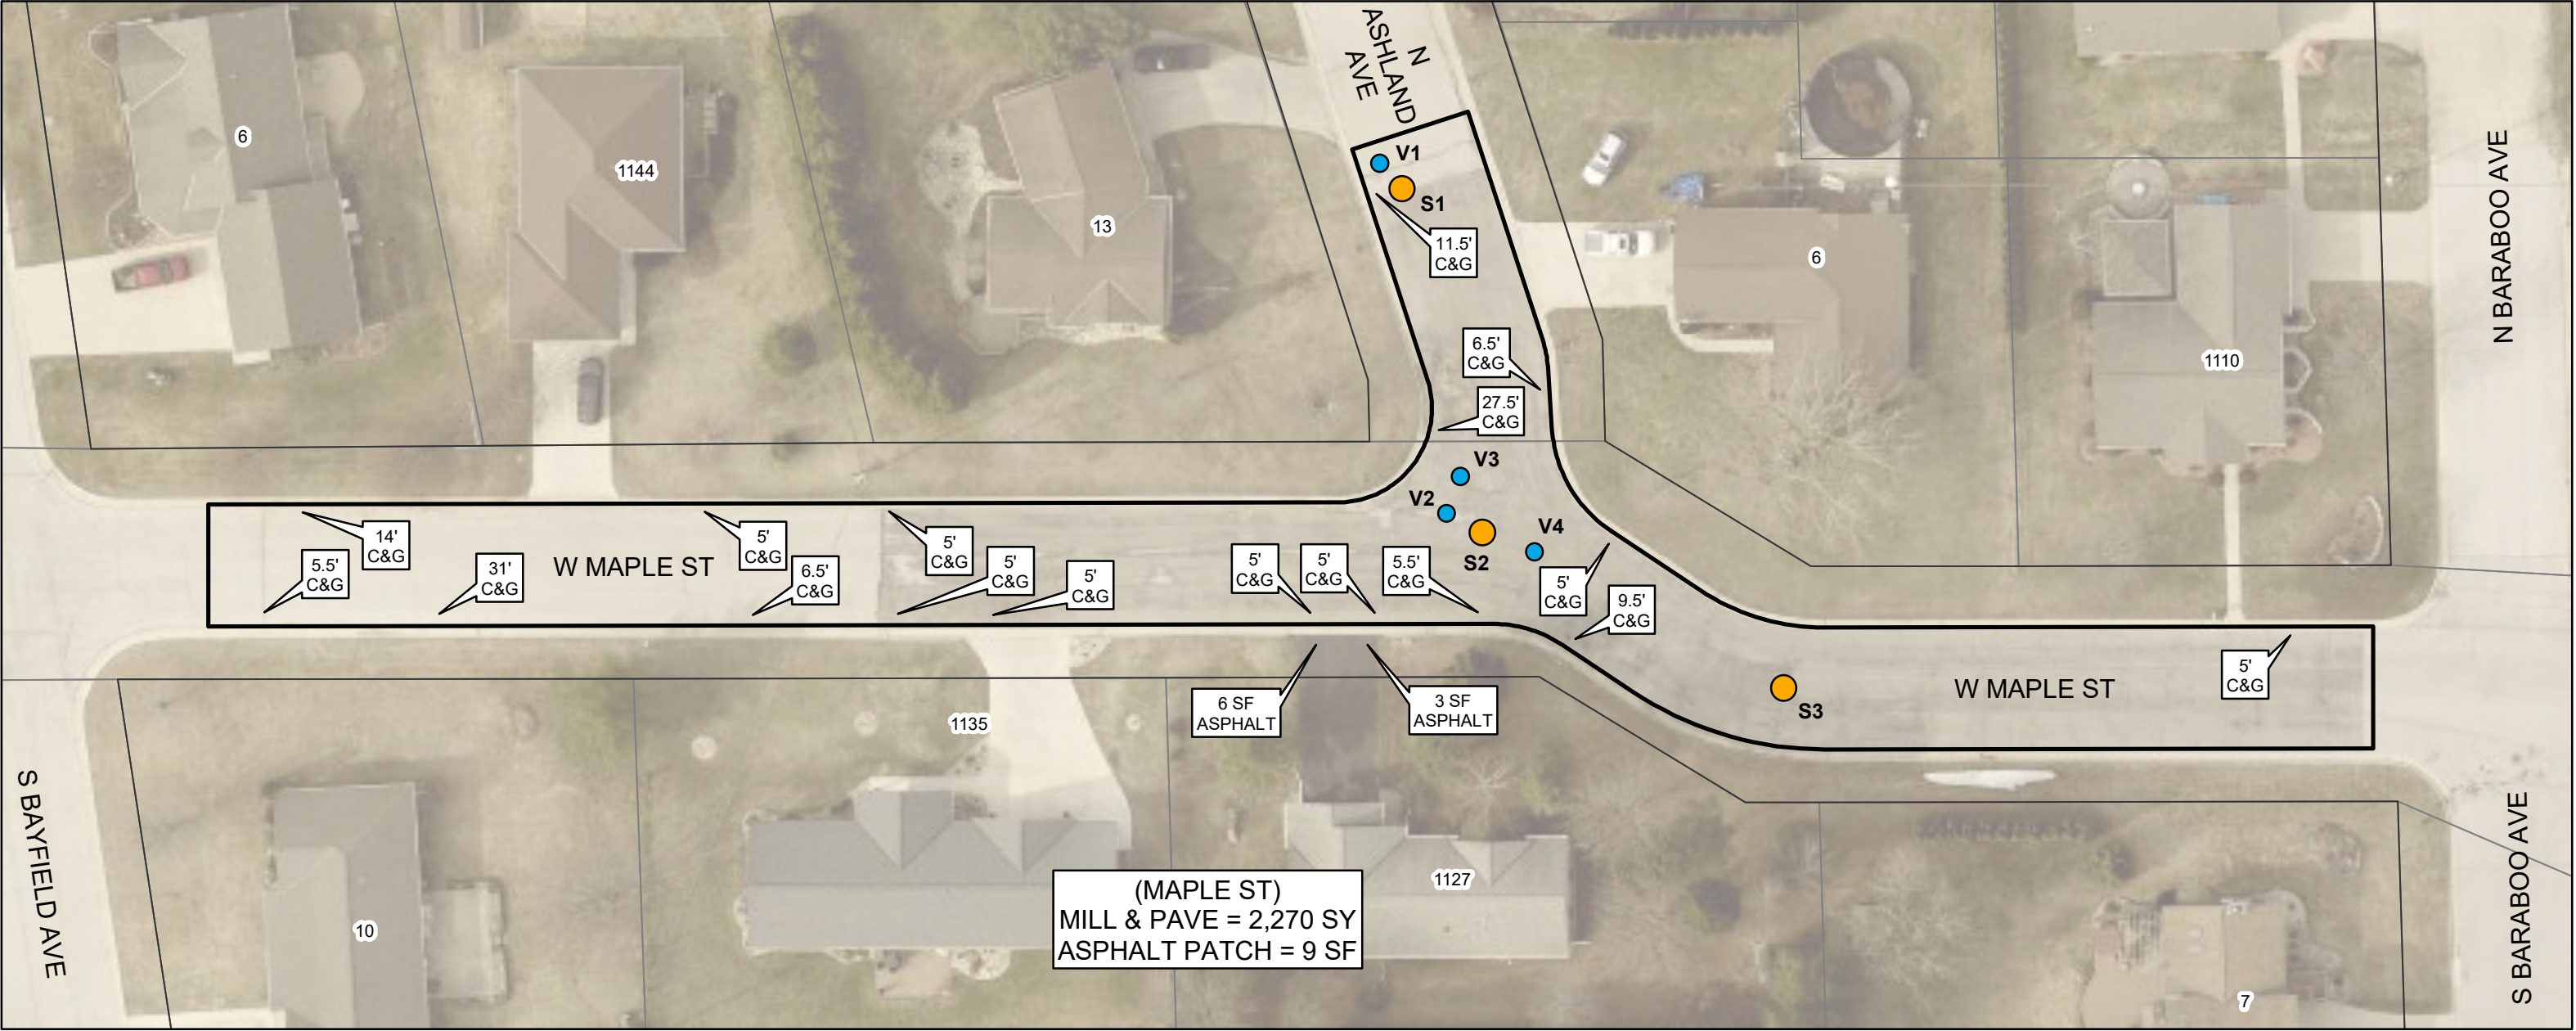



DETAIL  
REPLACE MANHOLE CASTING & RINGS  
NO SCALE

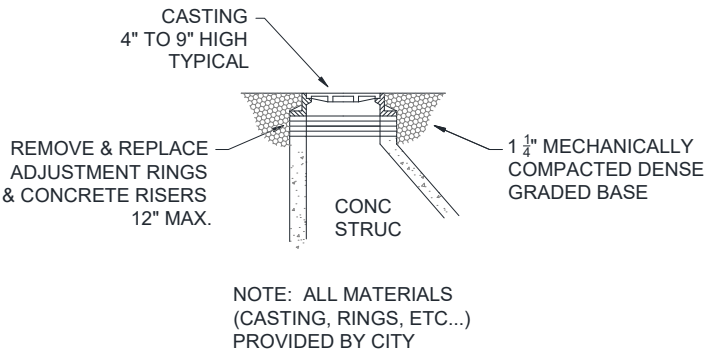

DETAIL  
REPLACE VALVE STEM TOP  
NO SCALE

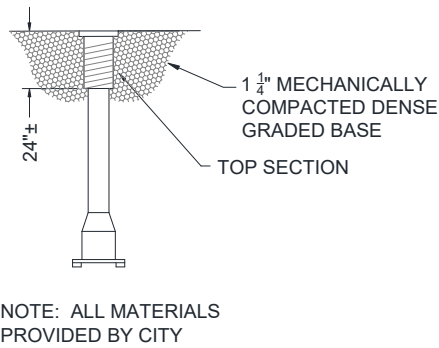


DETAIL  
CURB LAWN & ROAD BASE RESTORATION  
NO SCALE

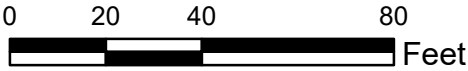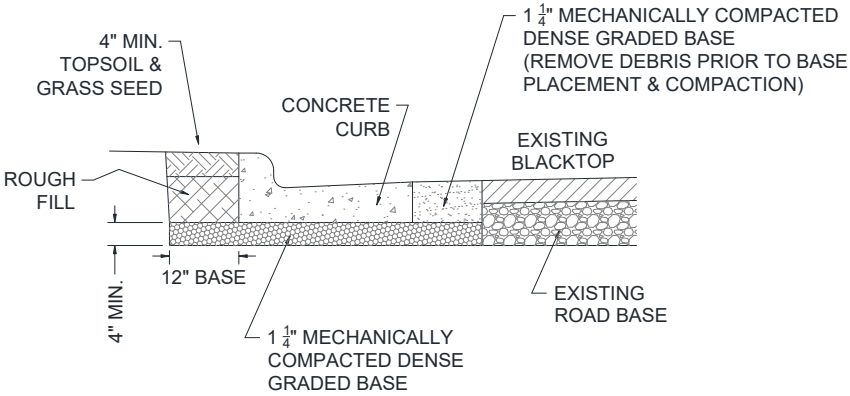


W MAPLE ST






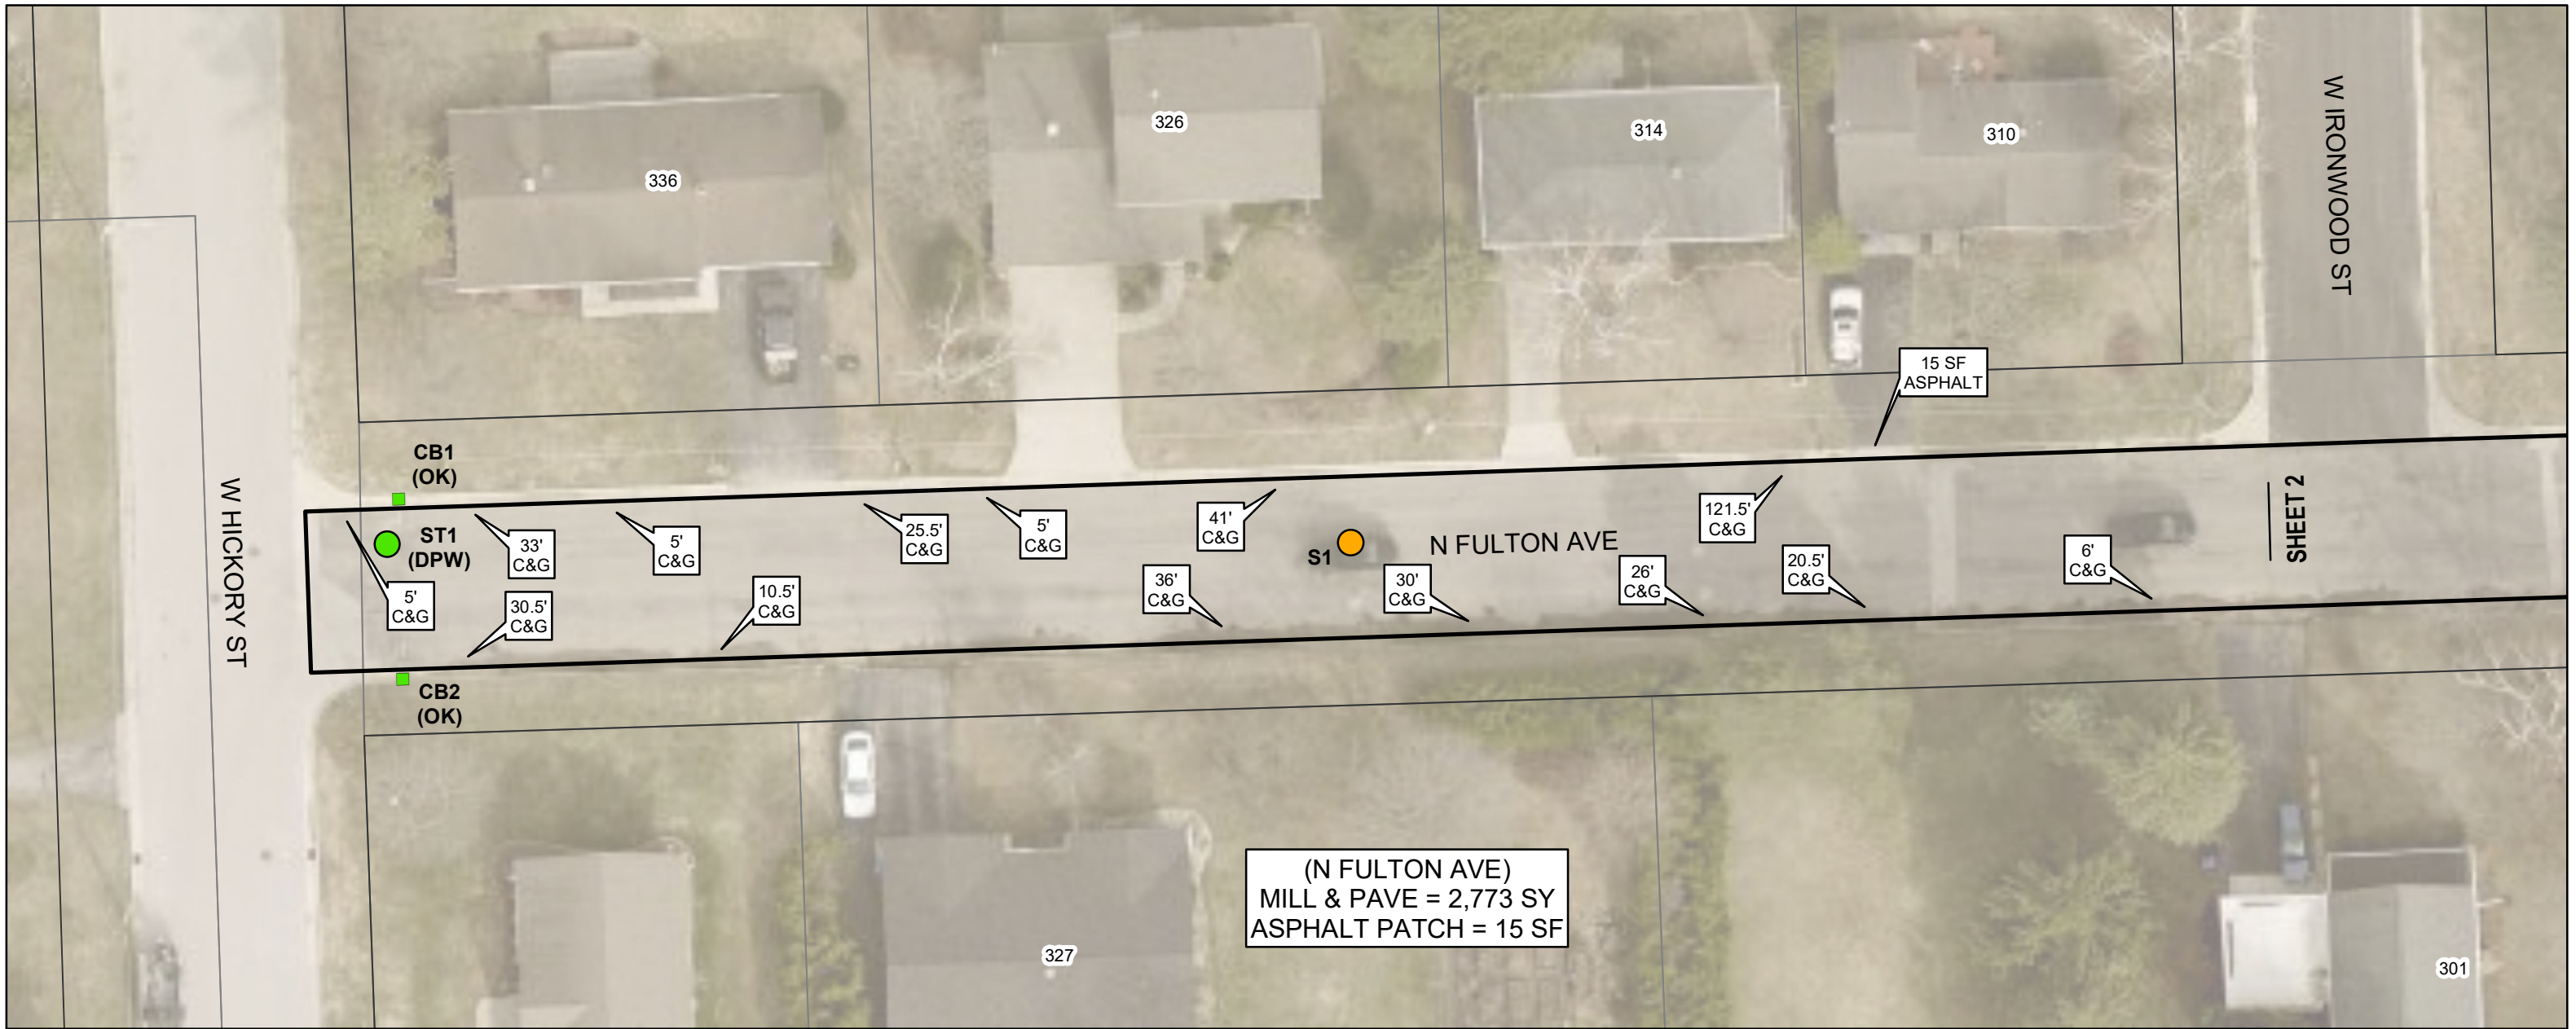



**DETAIL**  
REPLACE MANHOLE CASTING & RINGS  
NO SCALE

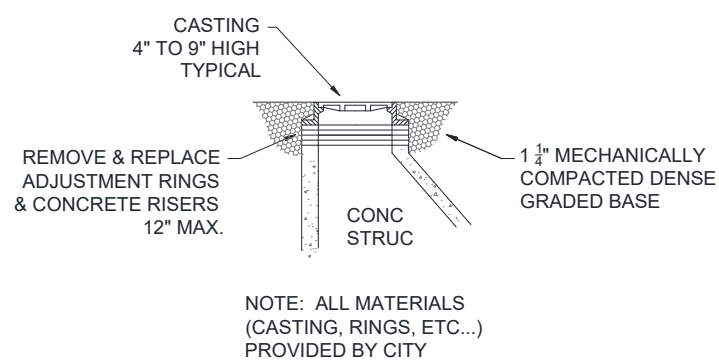

**DETAIL**  
REPLACE VALVE STEM TOP  
NO SCALE

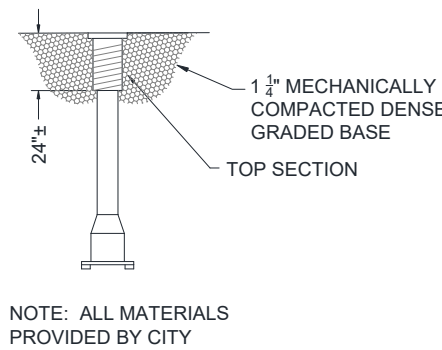


**DETAIL**  
CURB LAWN & ROAD BASE RESTORATION  
NO SCALE

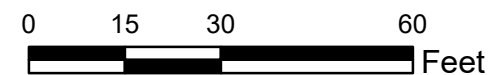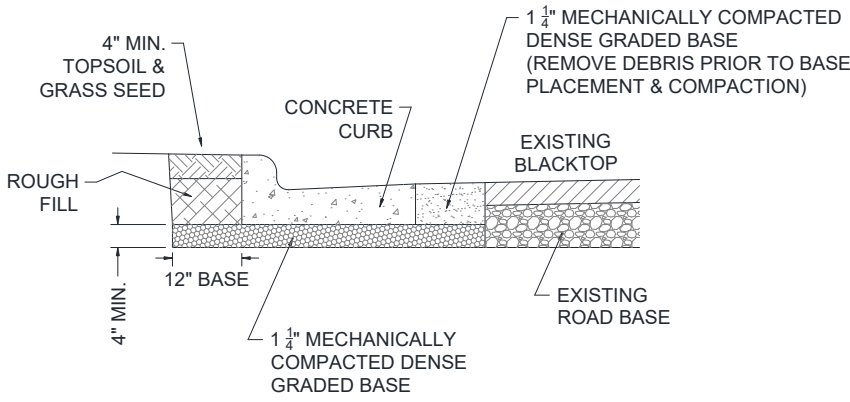


**N FULTON AVE**  
(W Hickory St to W Juniper St)






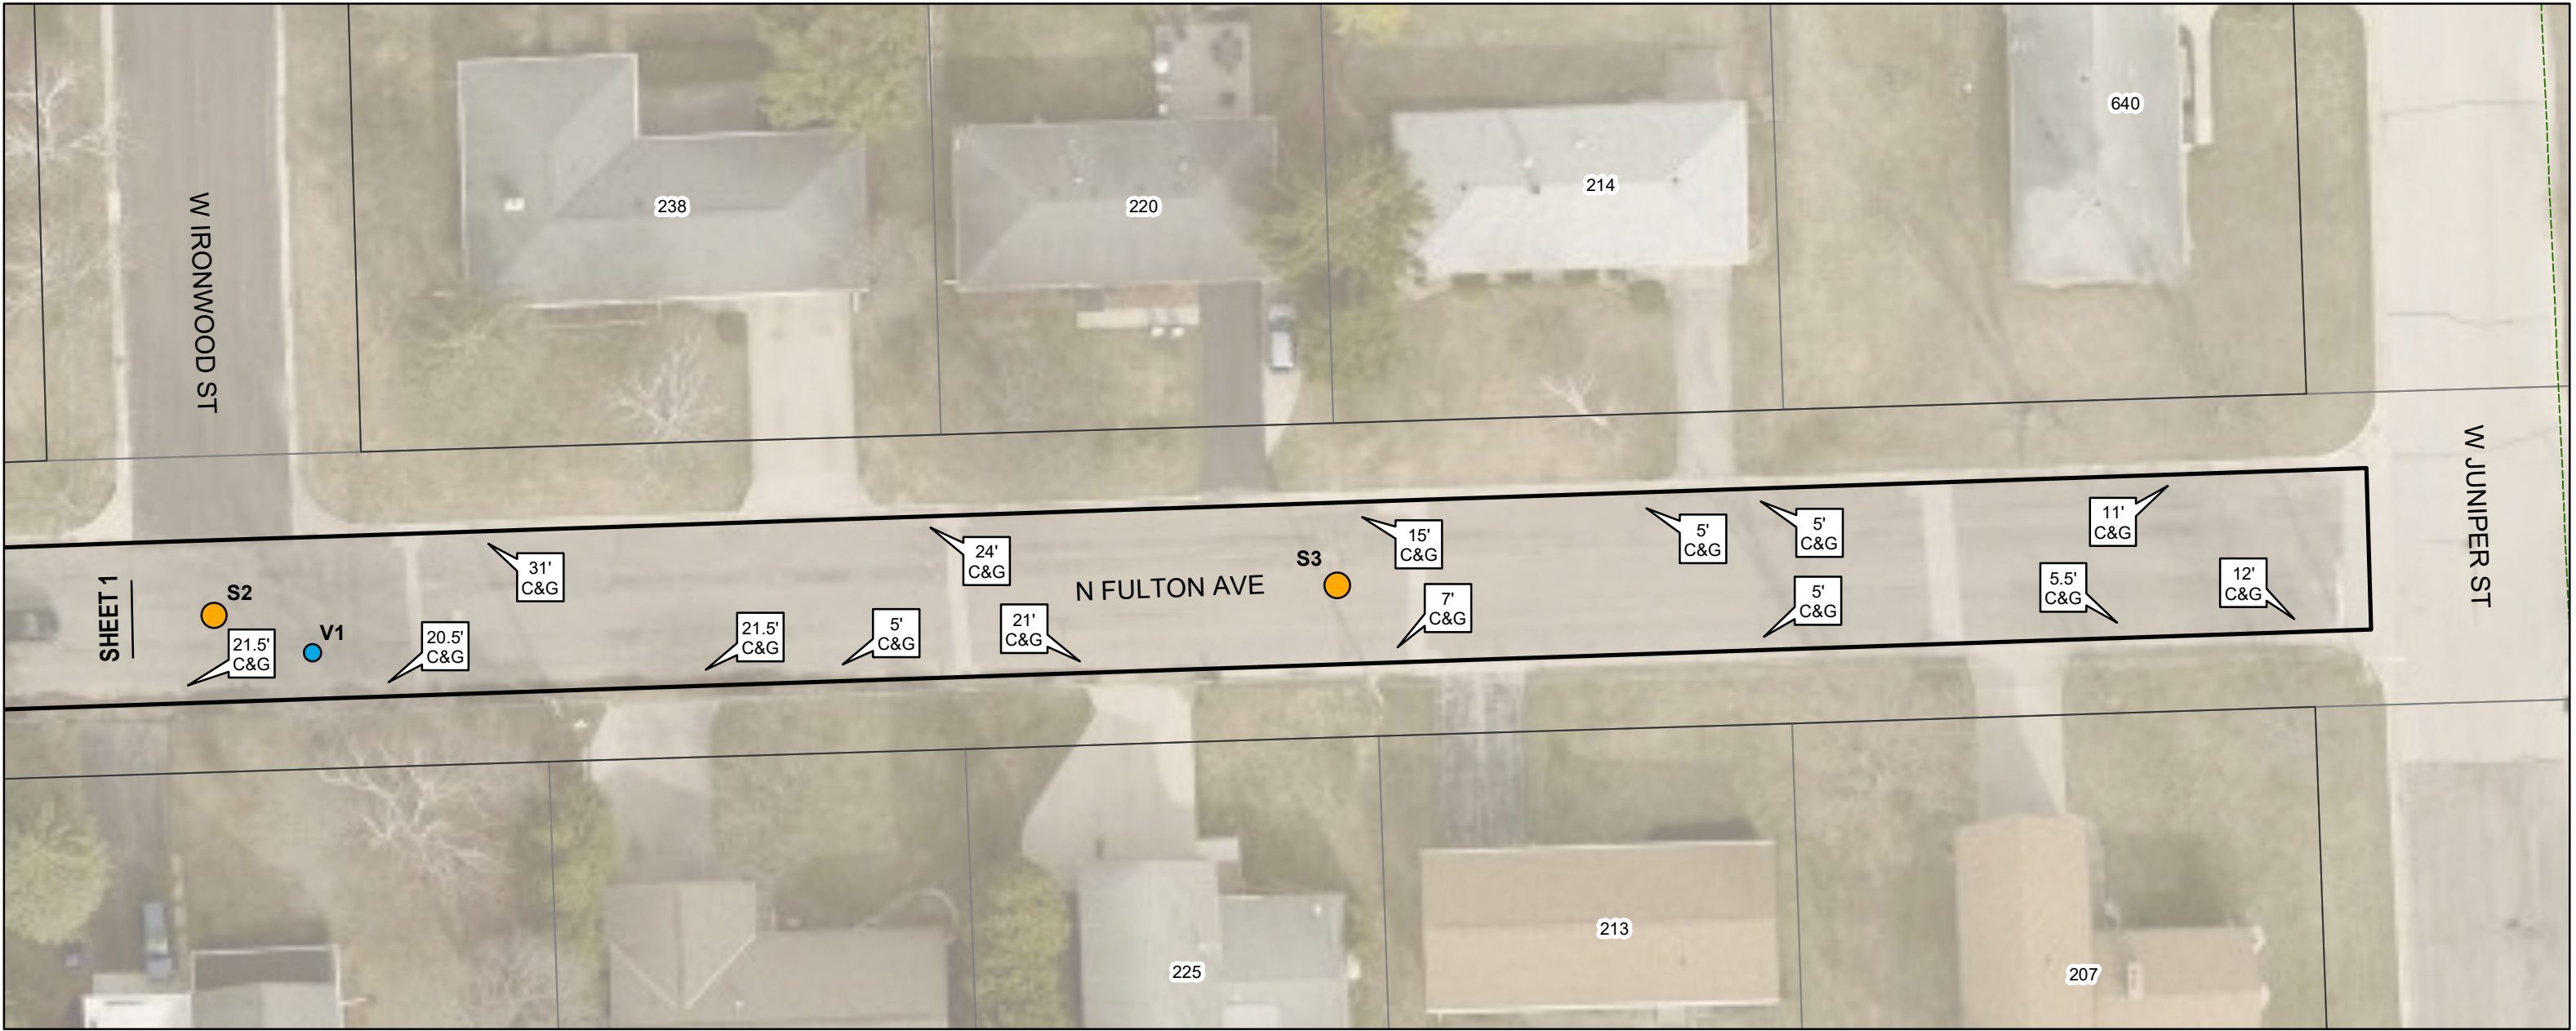



**DETAIL**  
REPLACE MANHOLE CASTING & RINGS  
NO SCALE

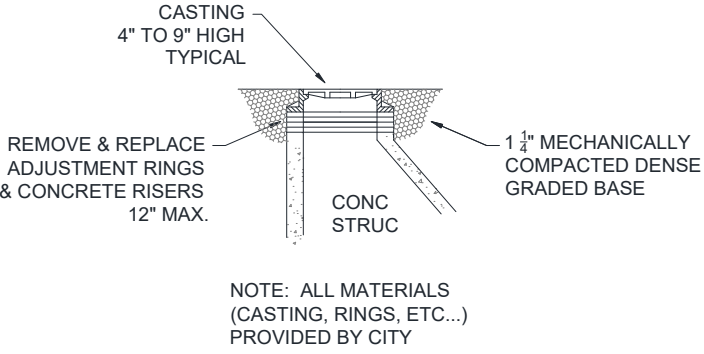

**DETAIL**  
REPLACE VALVE STEM TOP  
NO SCALE

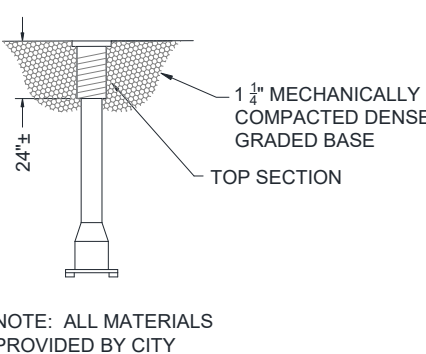



**DETAIL**  
CURB LAWN & ROAD BASE RESTORATION  
NO SCALE

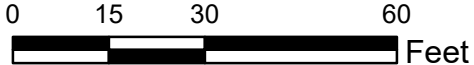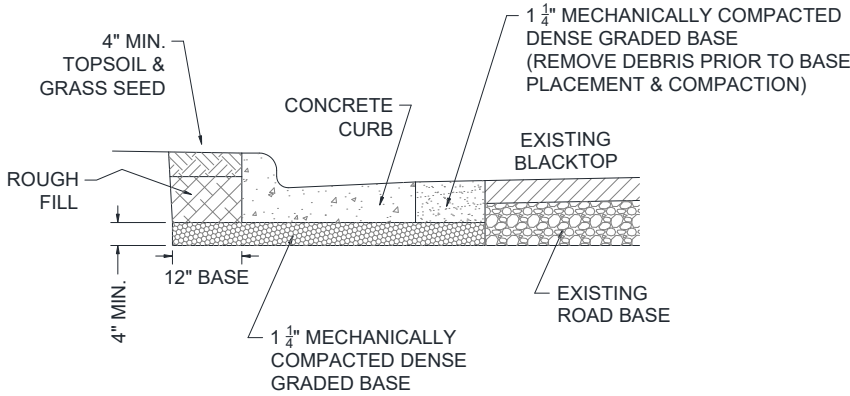

**N FULTON AVE**  
(W Hickory St to W Juniper St)






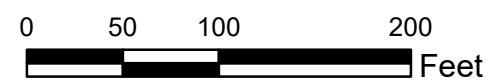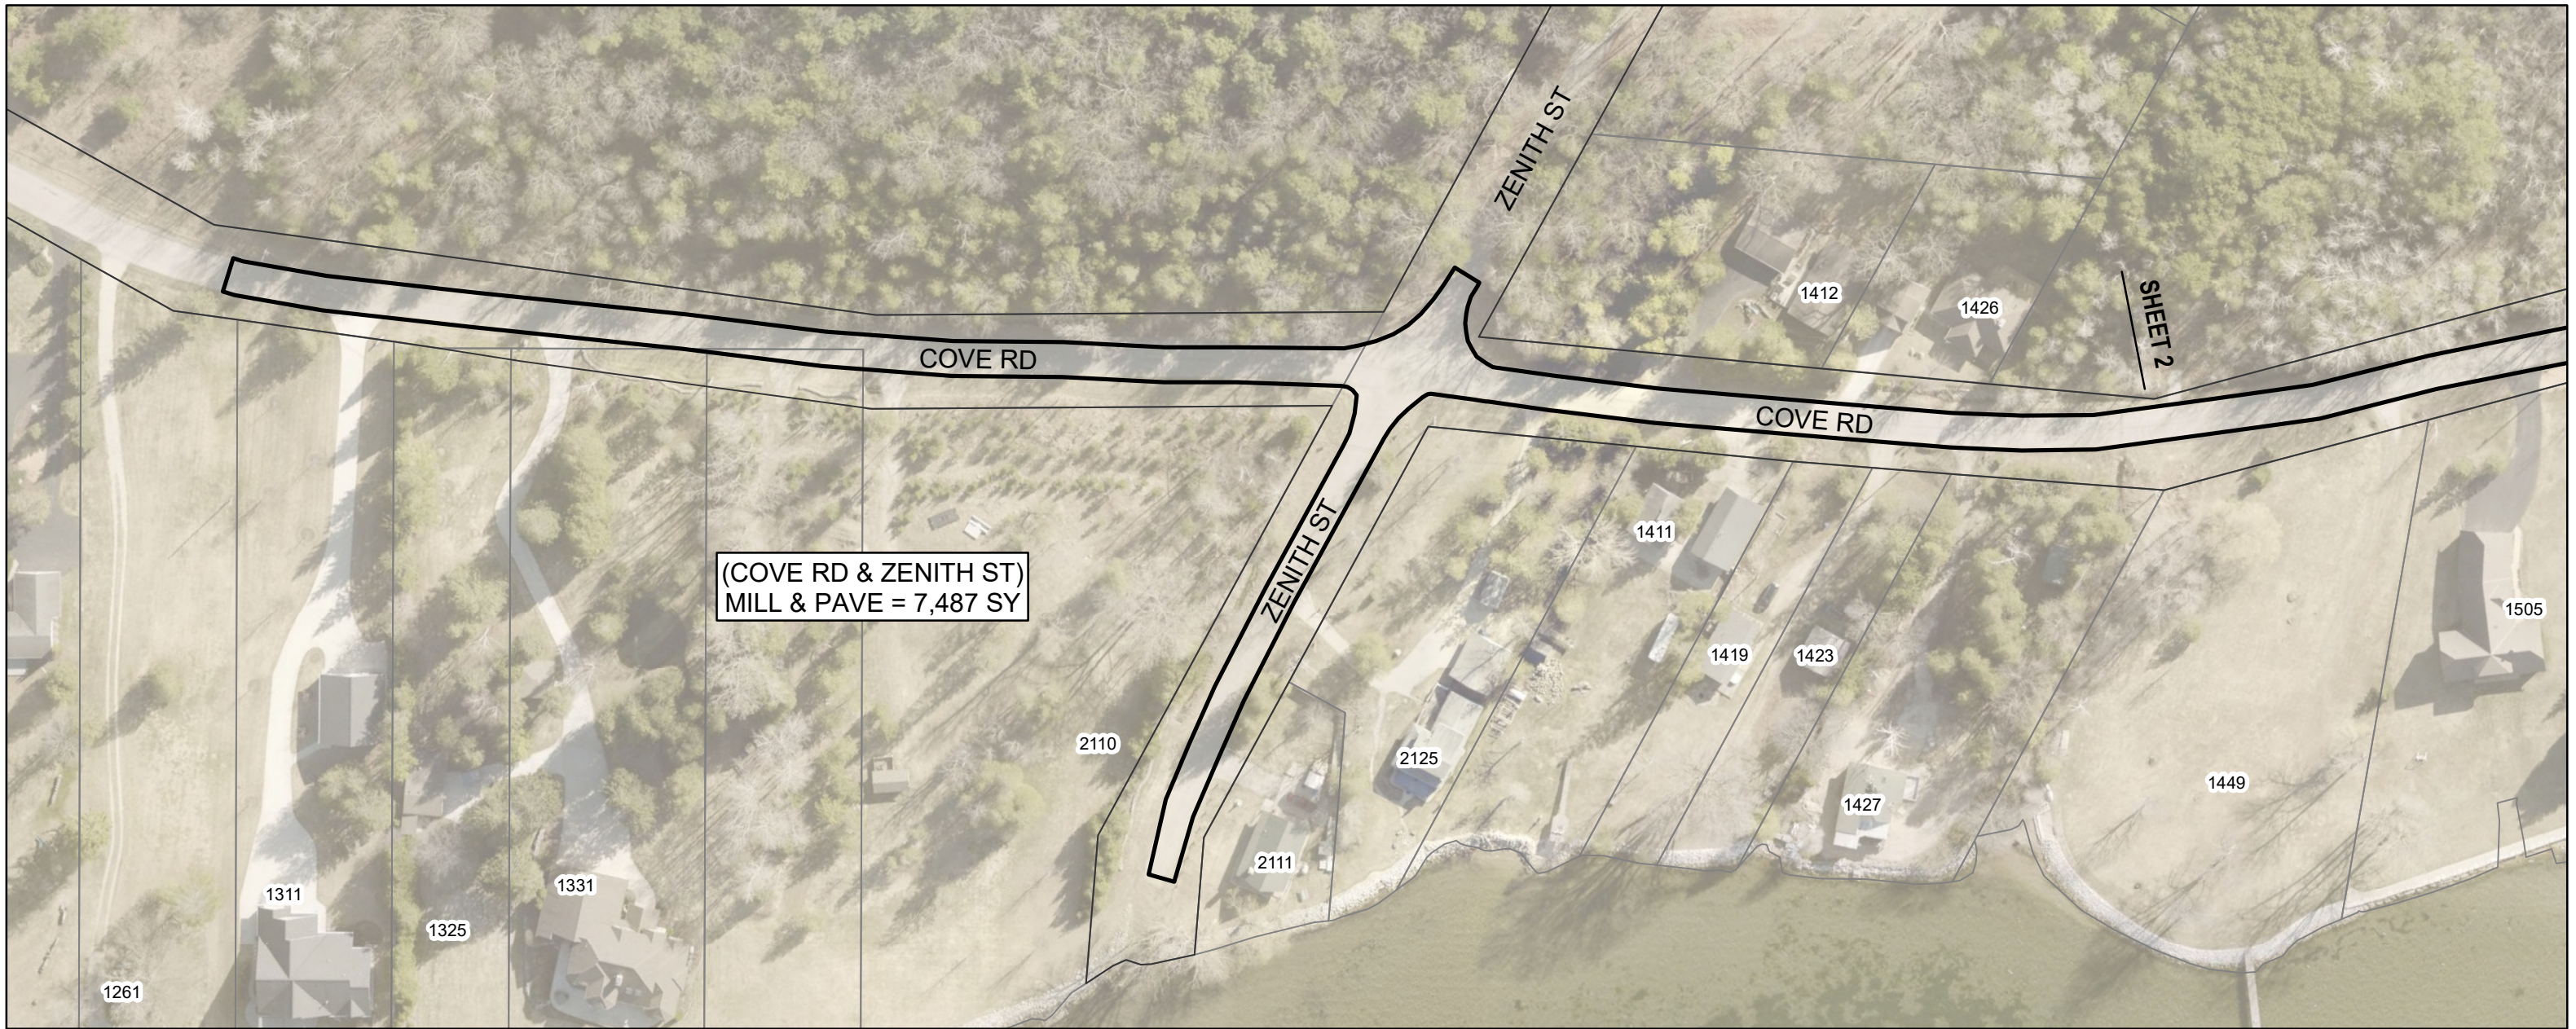

COVE RD & ZENITH ST





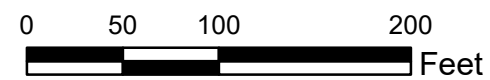


COVE RD & ZENITH ST





# REMOVAL PLAN N 2ND AVE PARKING LOT

LOUISIANA ST

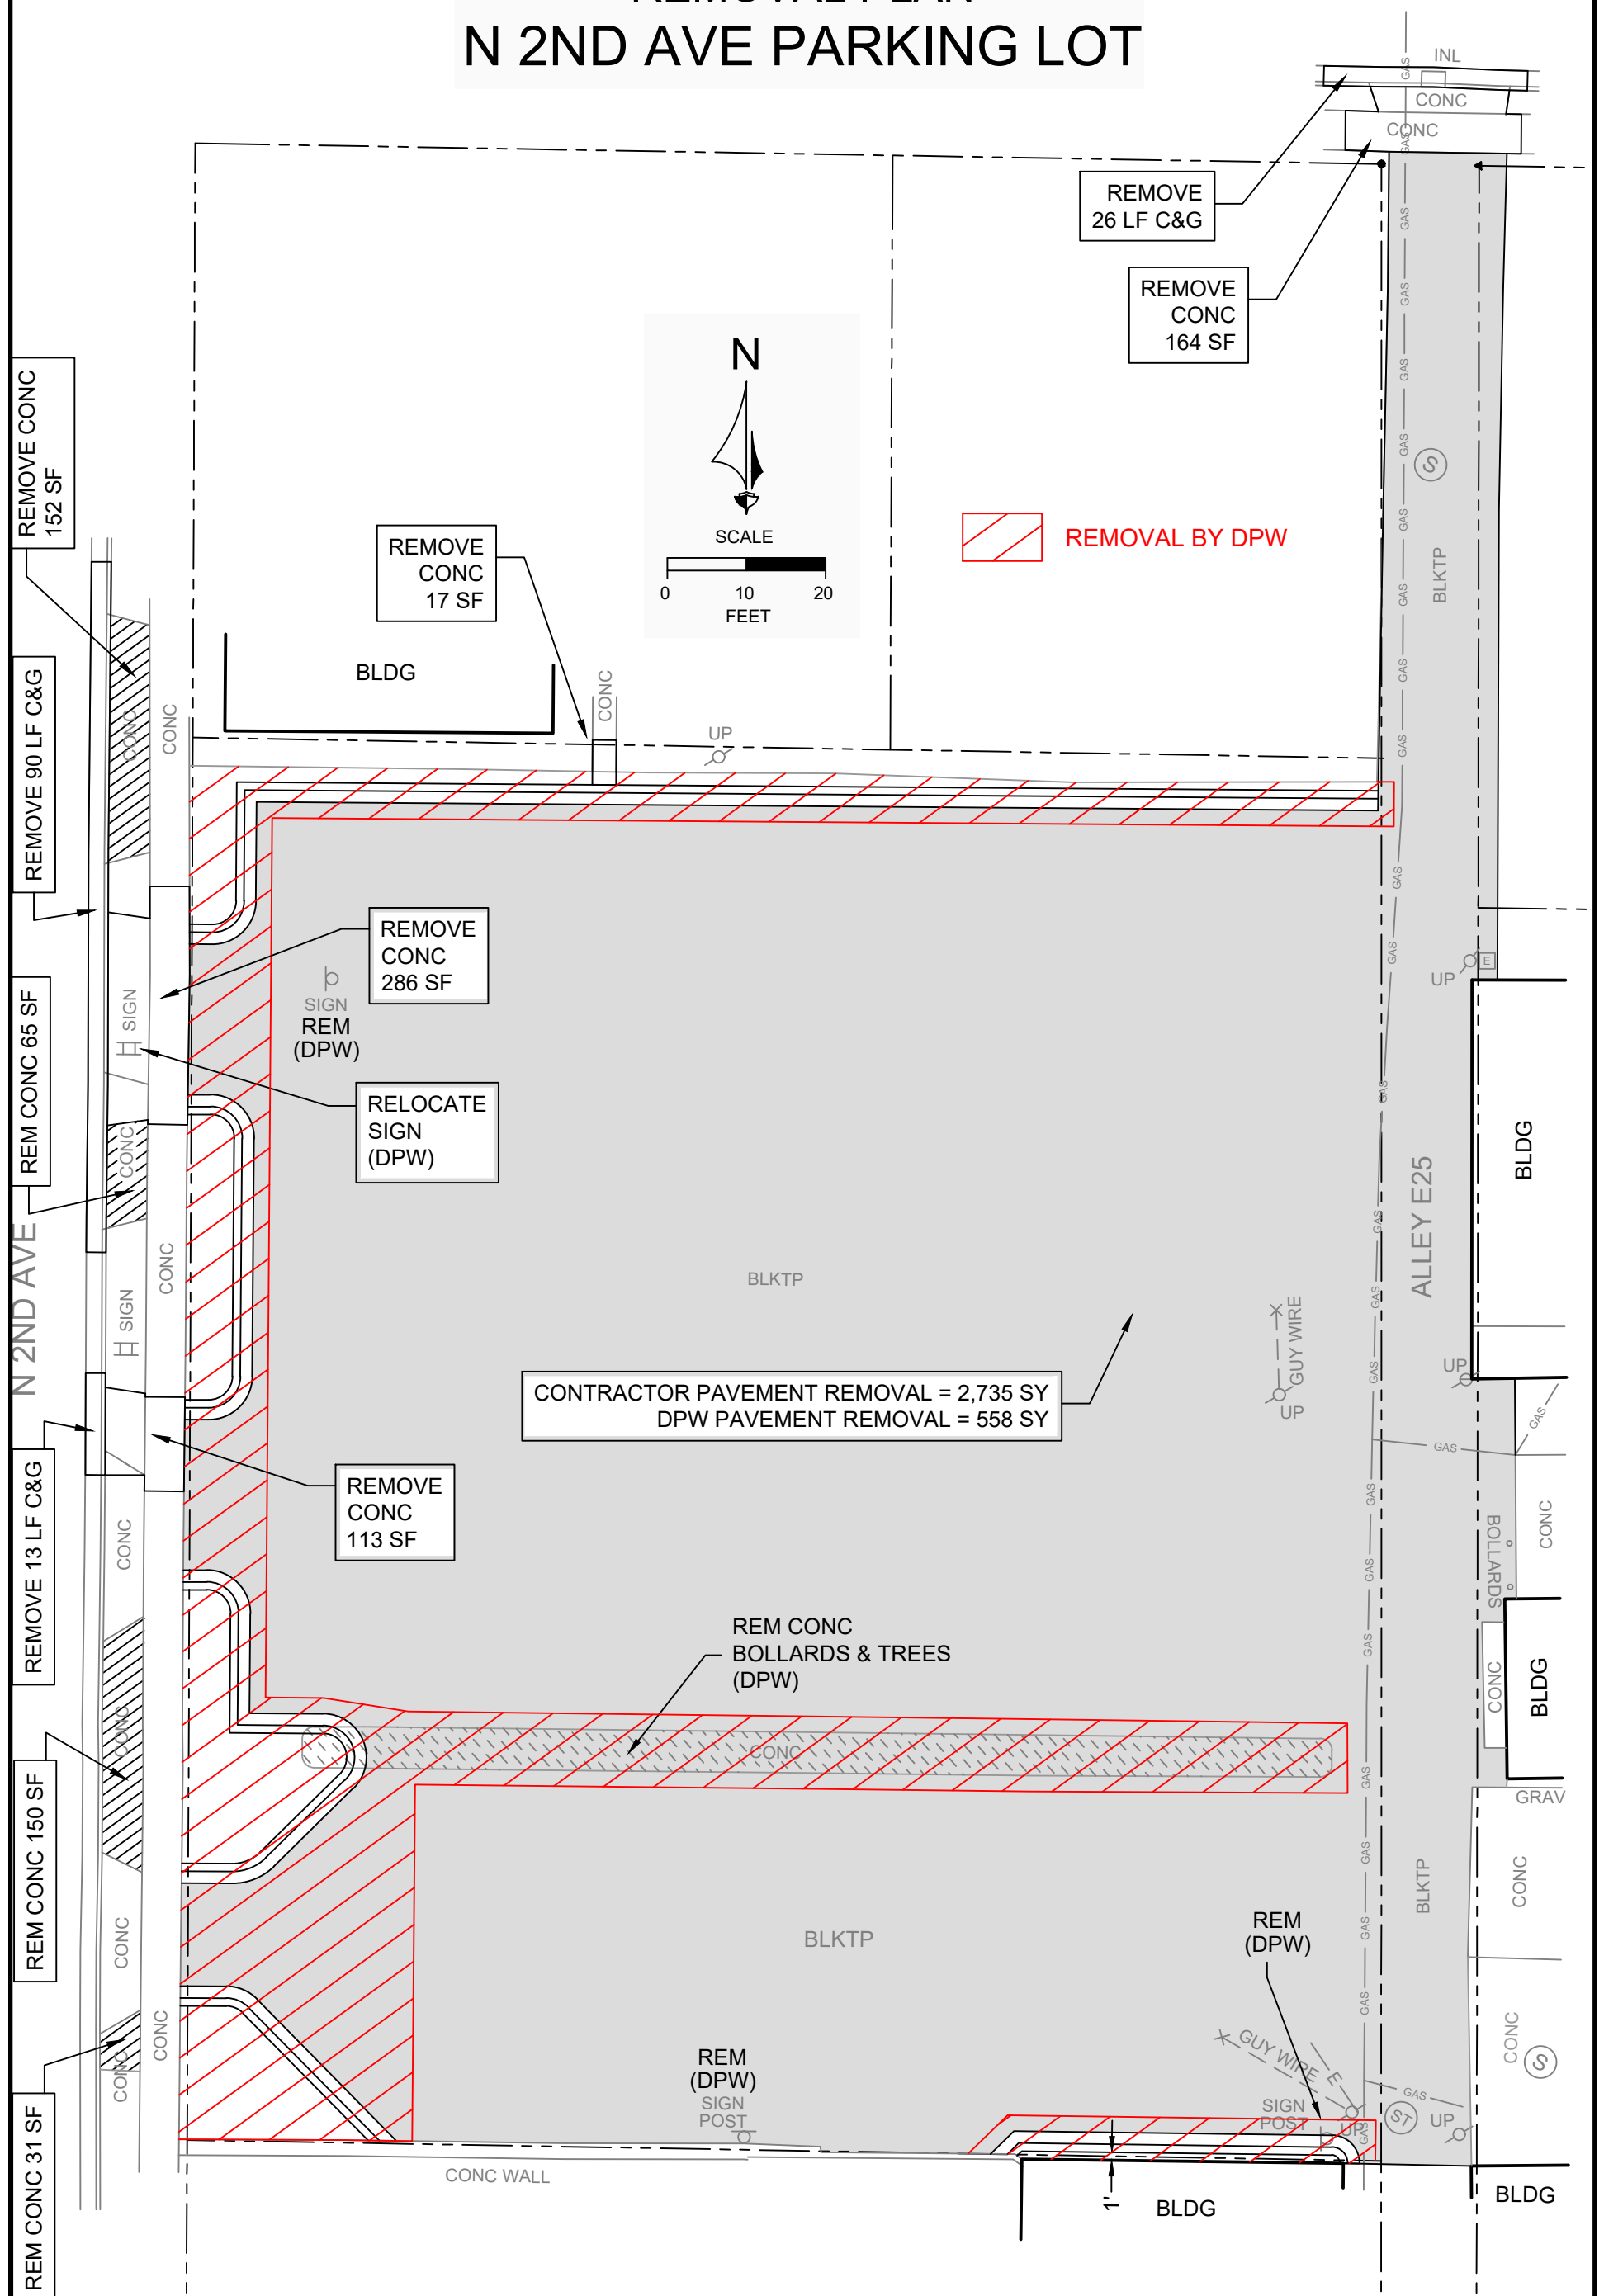




# SITE PLAN



## N 2ND AVE PARKING LOT

LOUISIANA ST

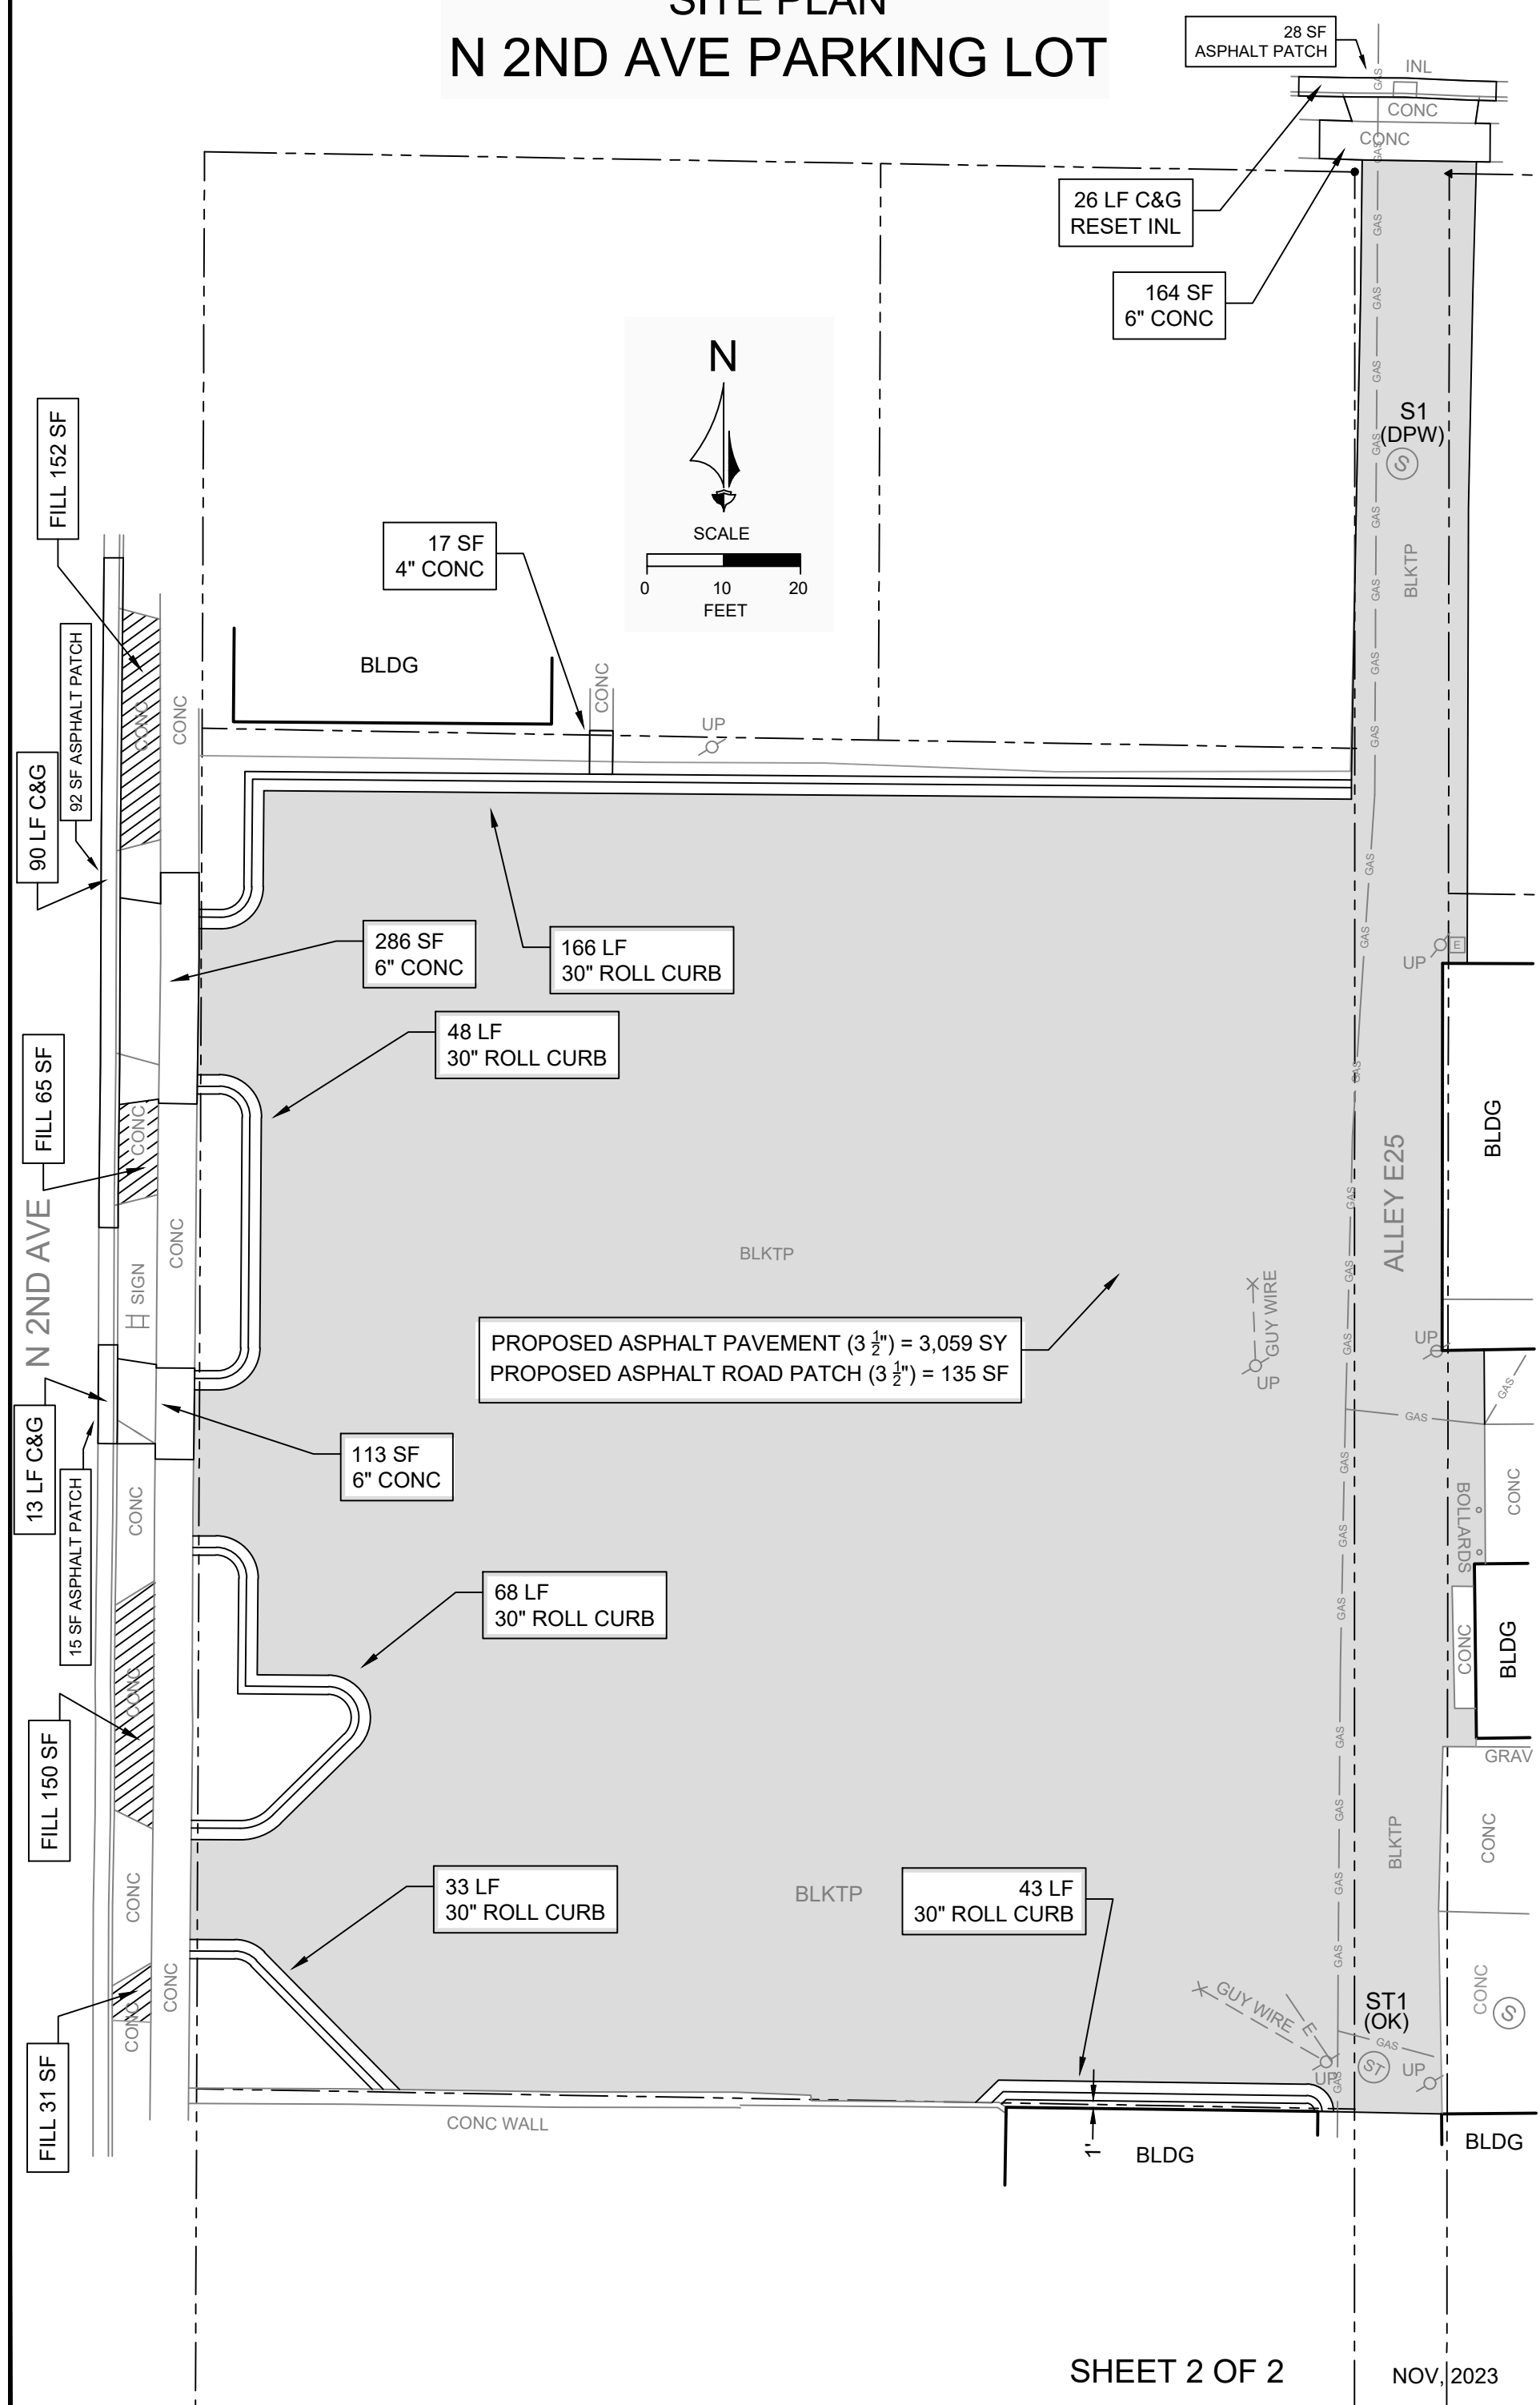




LOUISIANA ST

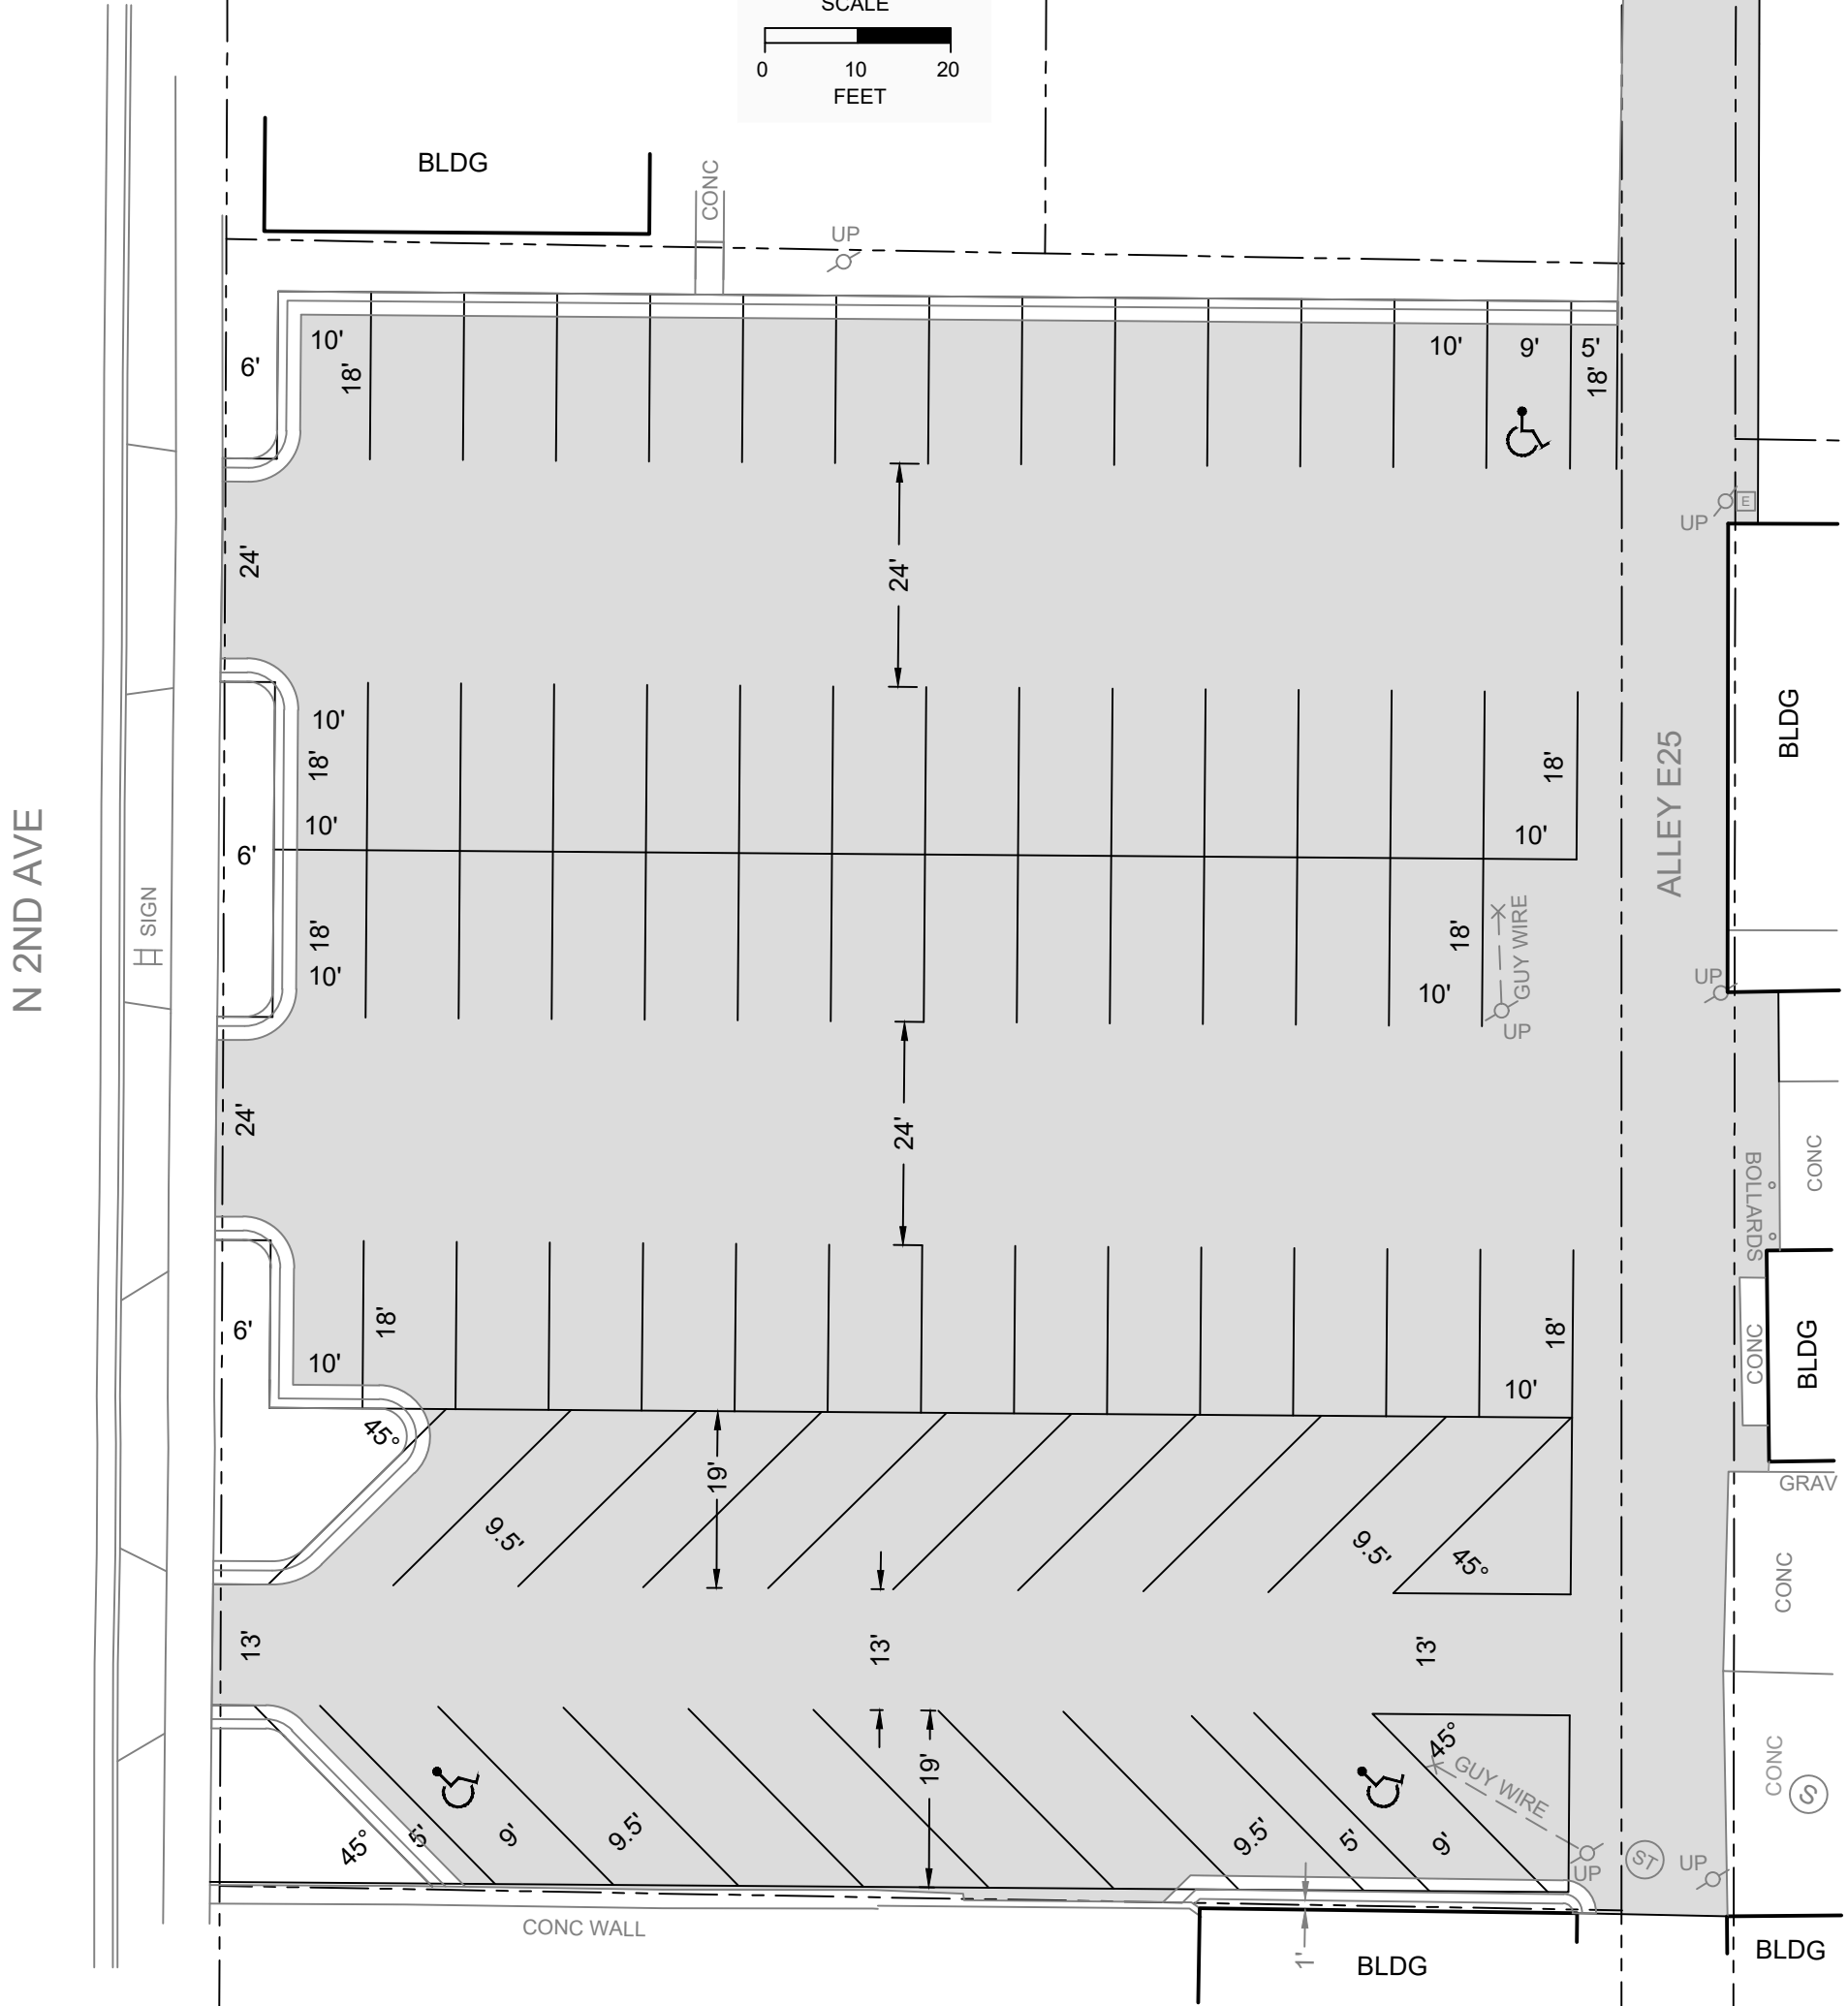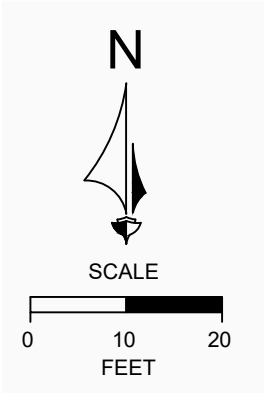




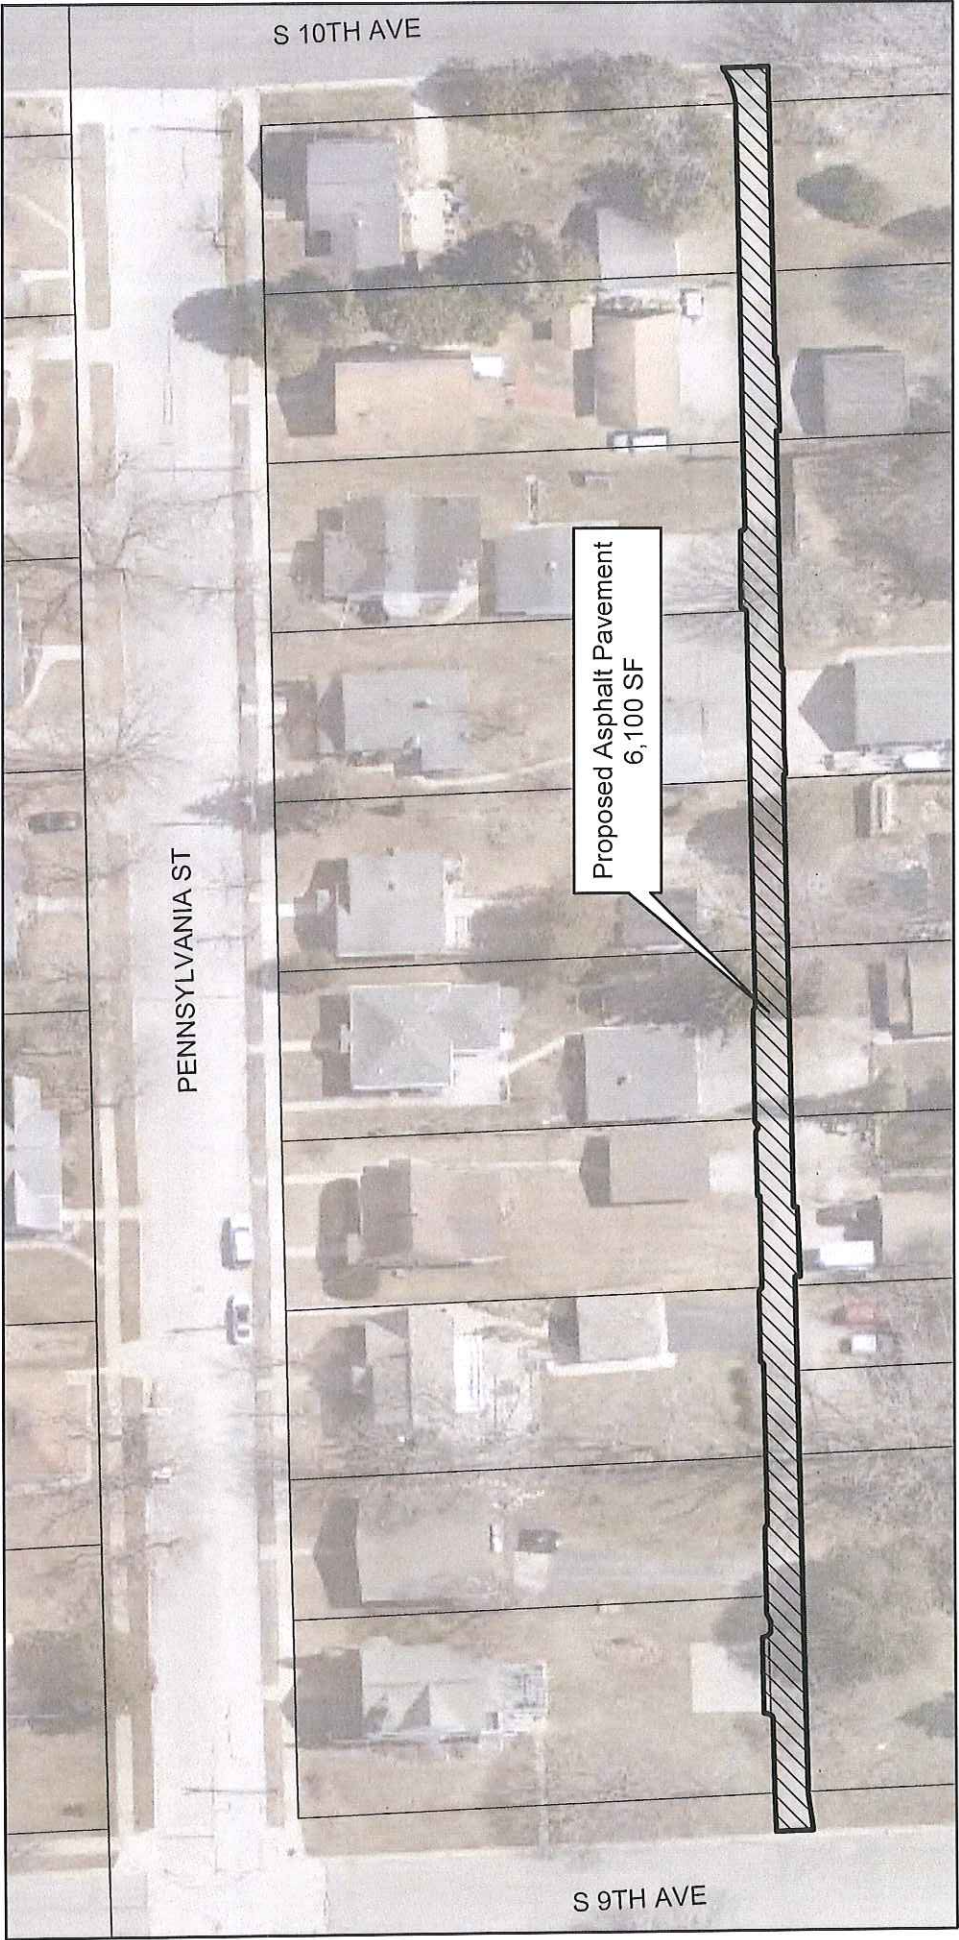


Alley E46 - 9th Ave to 10th Ave  
(between Pennsylvania & Quincy)



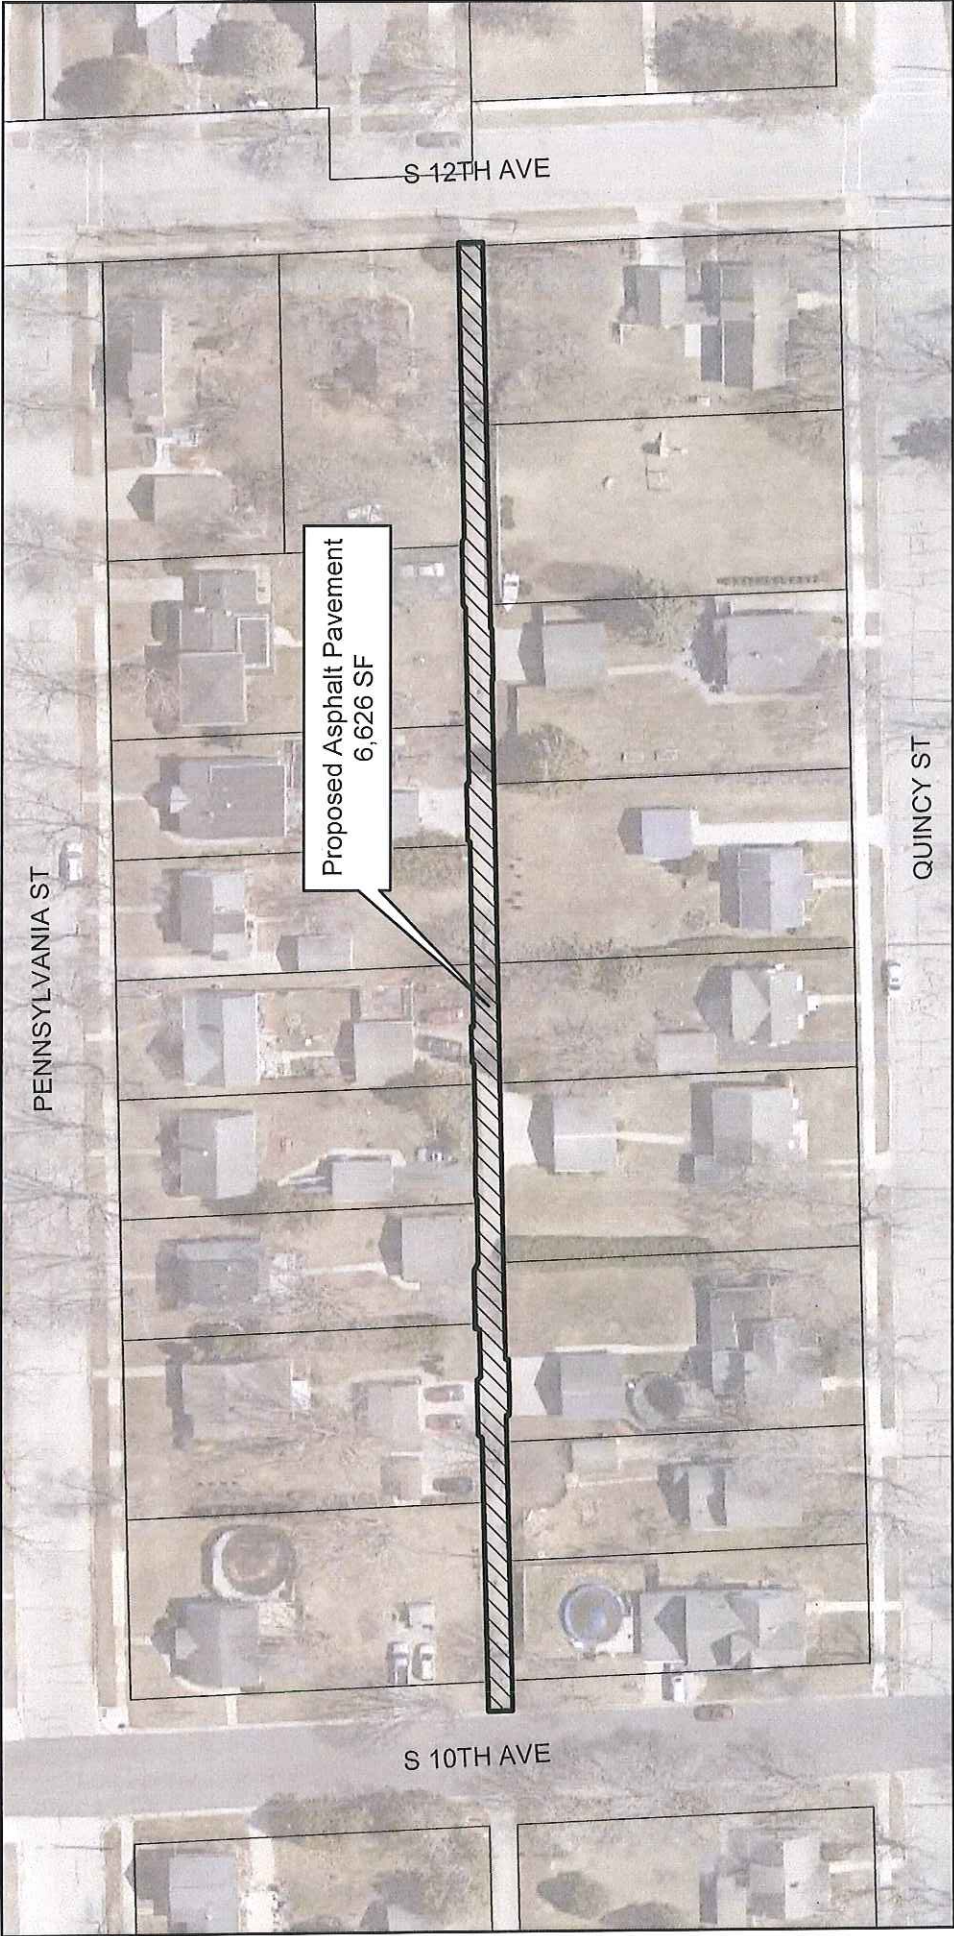


Alley E47 - 10th Ave to 12th Ave  
(between Pennsylvania & Quincy)



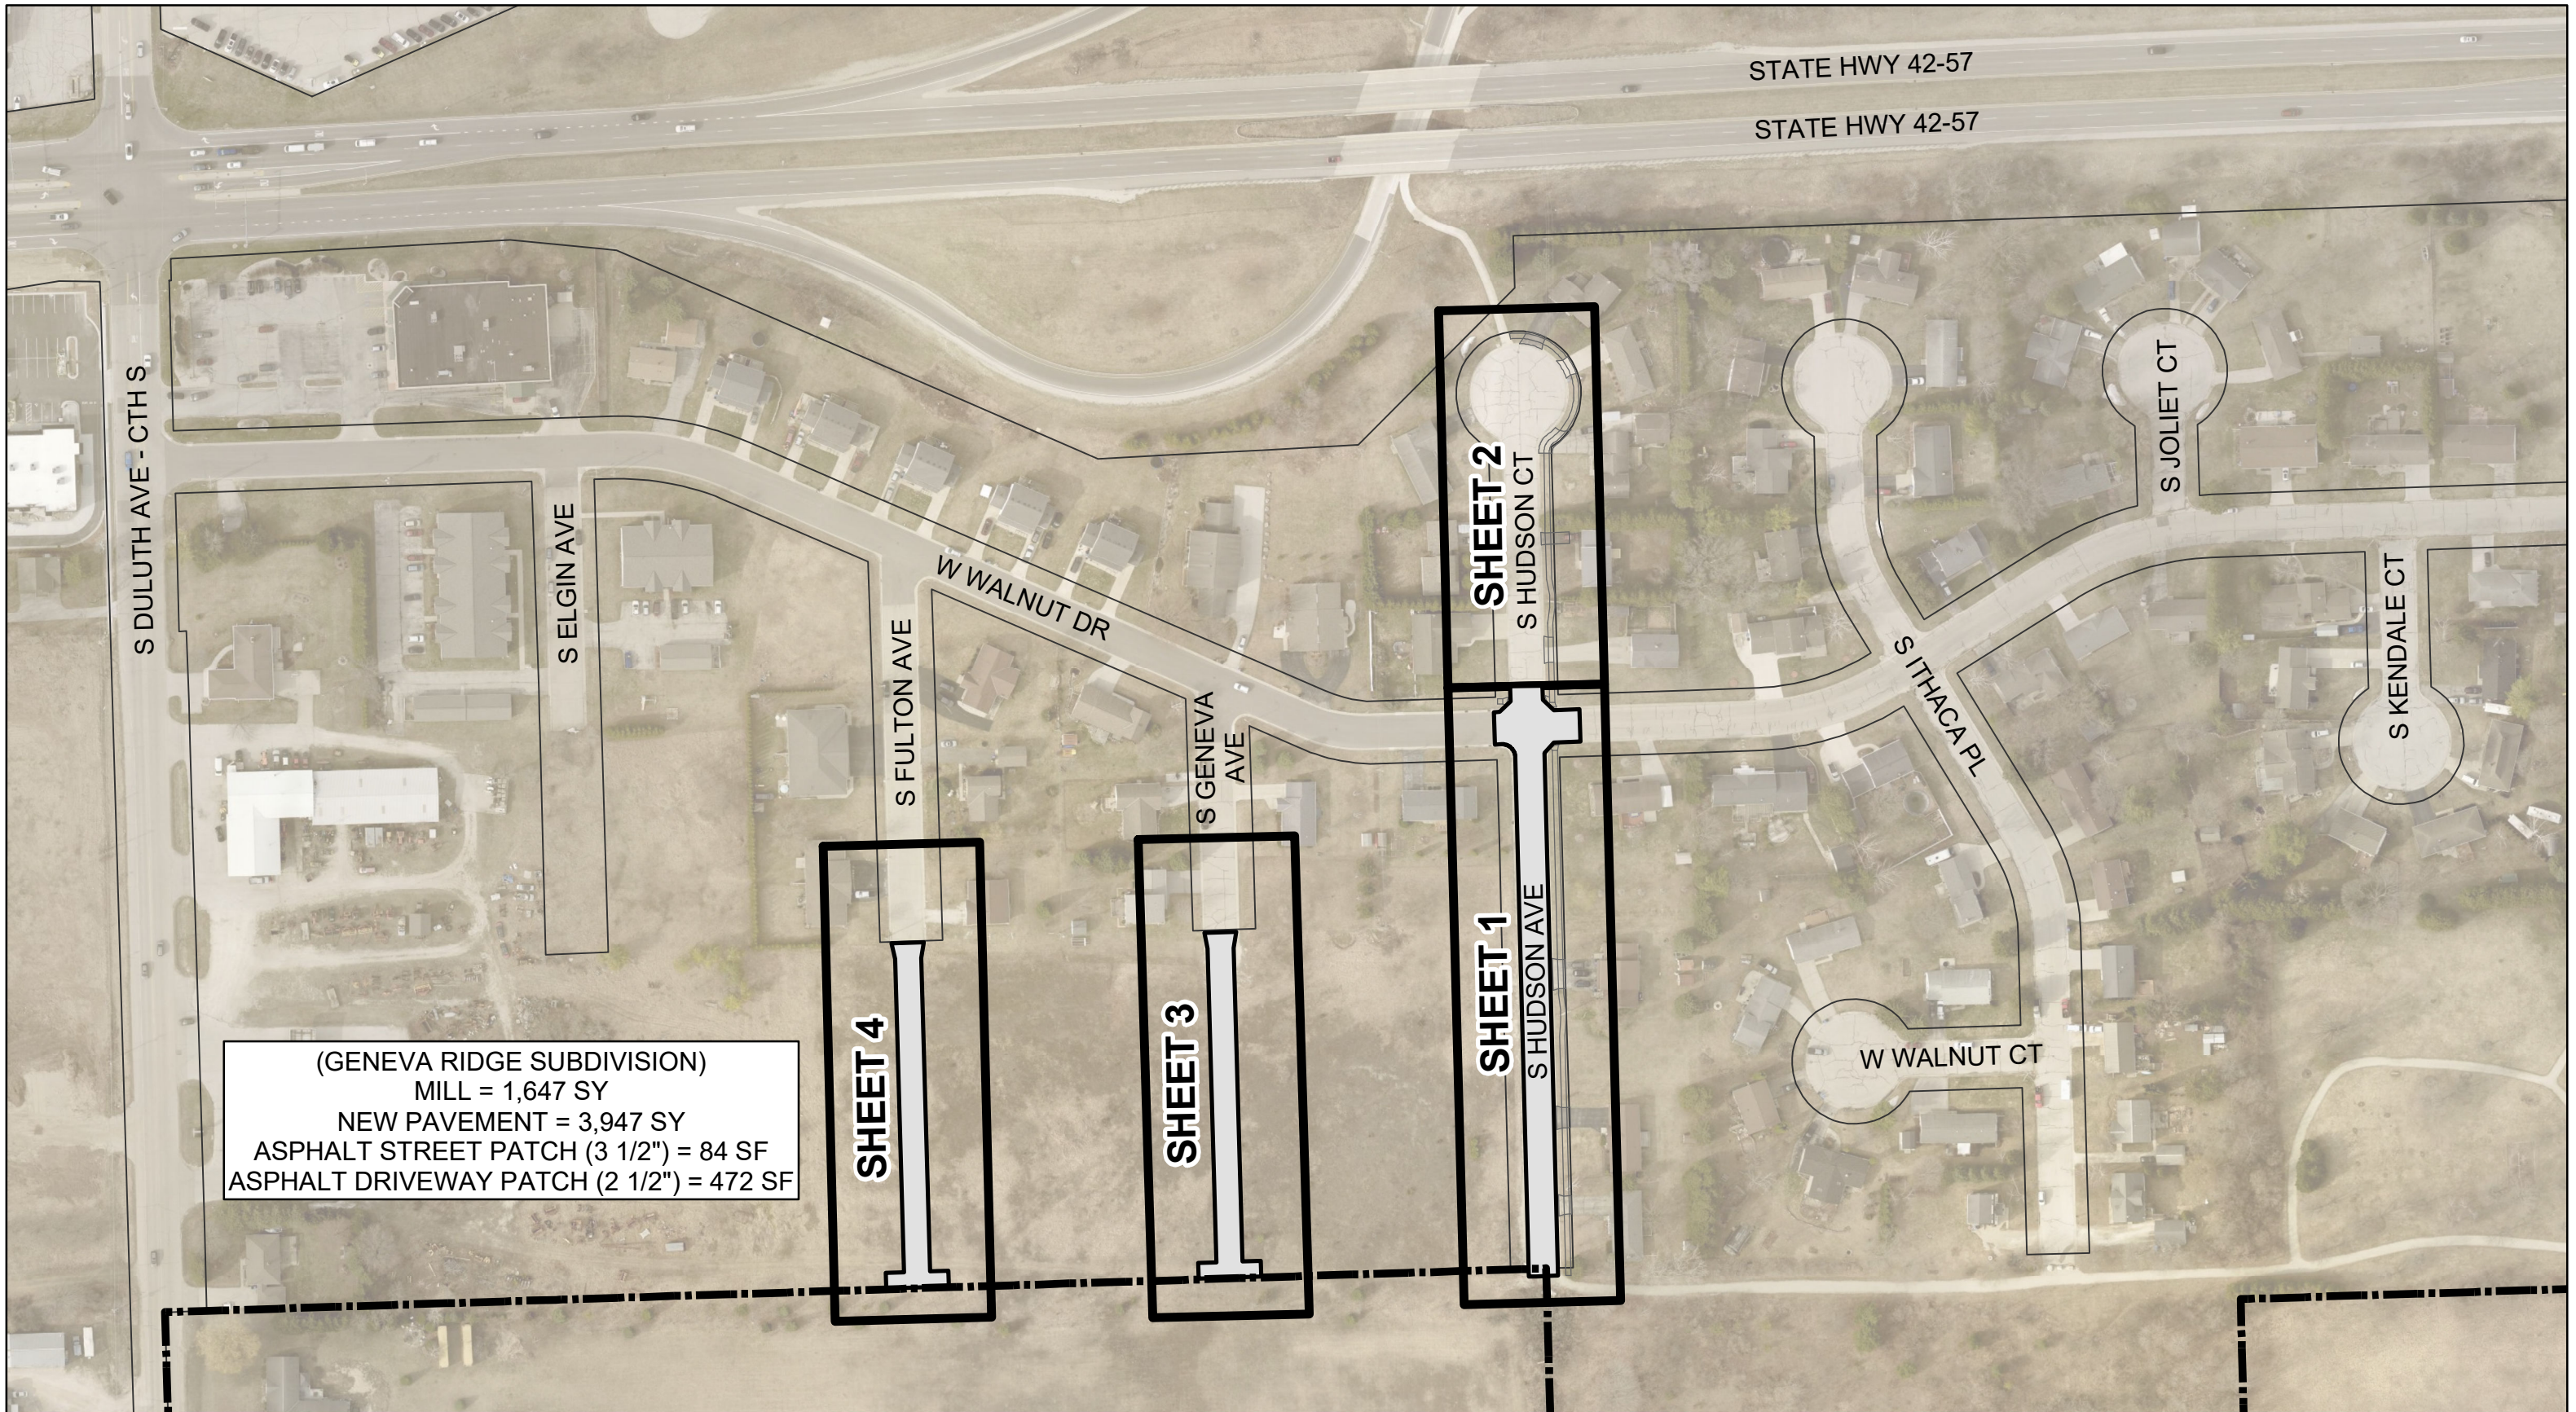


(GENEVA RIDGE SUBDIVISION)  
MILL = 1,647 SY  
NEW PAVEMENT = 3,947 SY  
ASPHALT STREET PATCH (3 1/2") = 84 SF  
ASPHALT DRIVEWAY PATCH (2 1/2") = 472 SF

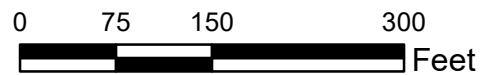

COVER SHEET  
GENEVA RIDGE SUBDIVISION






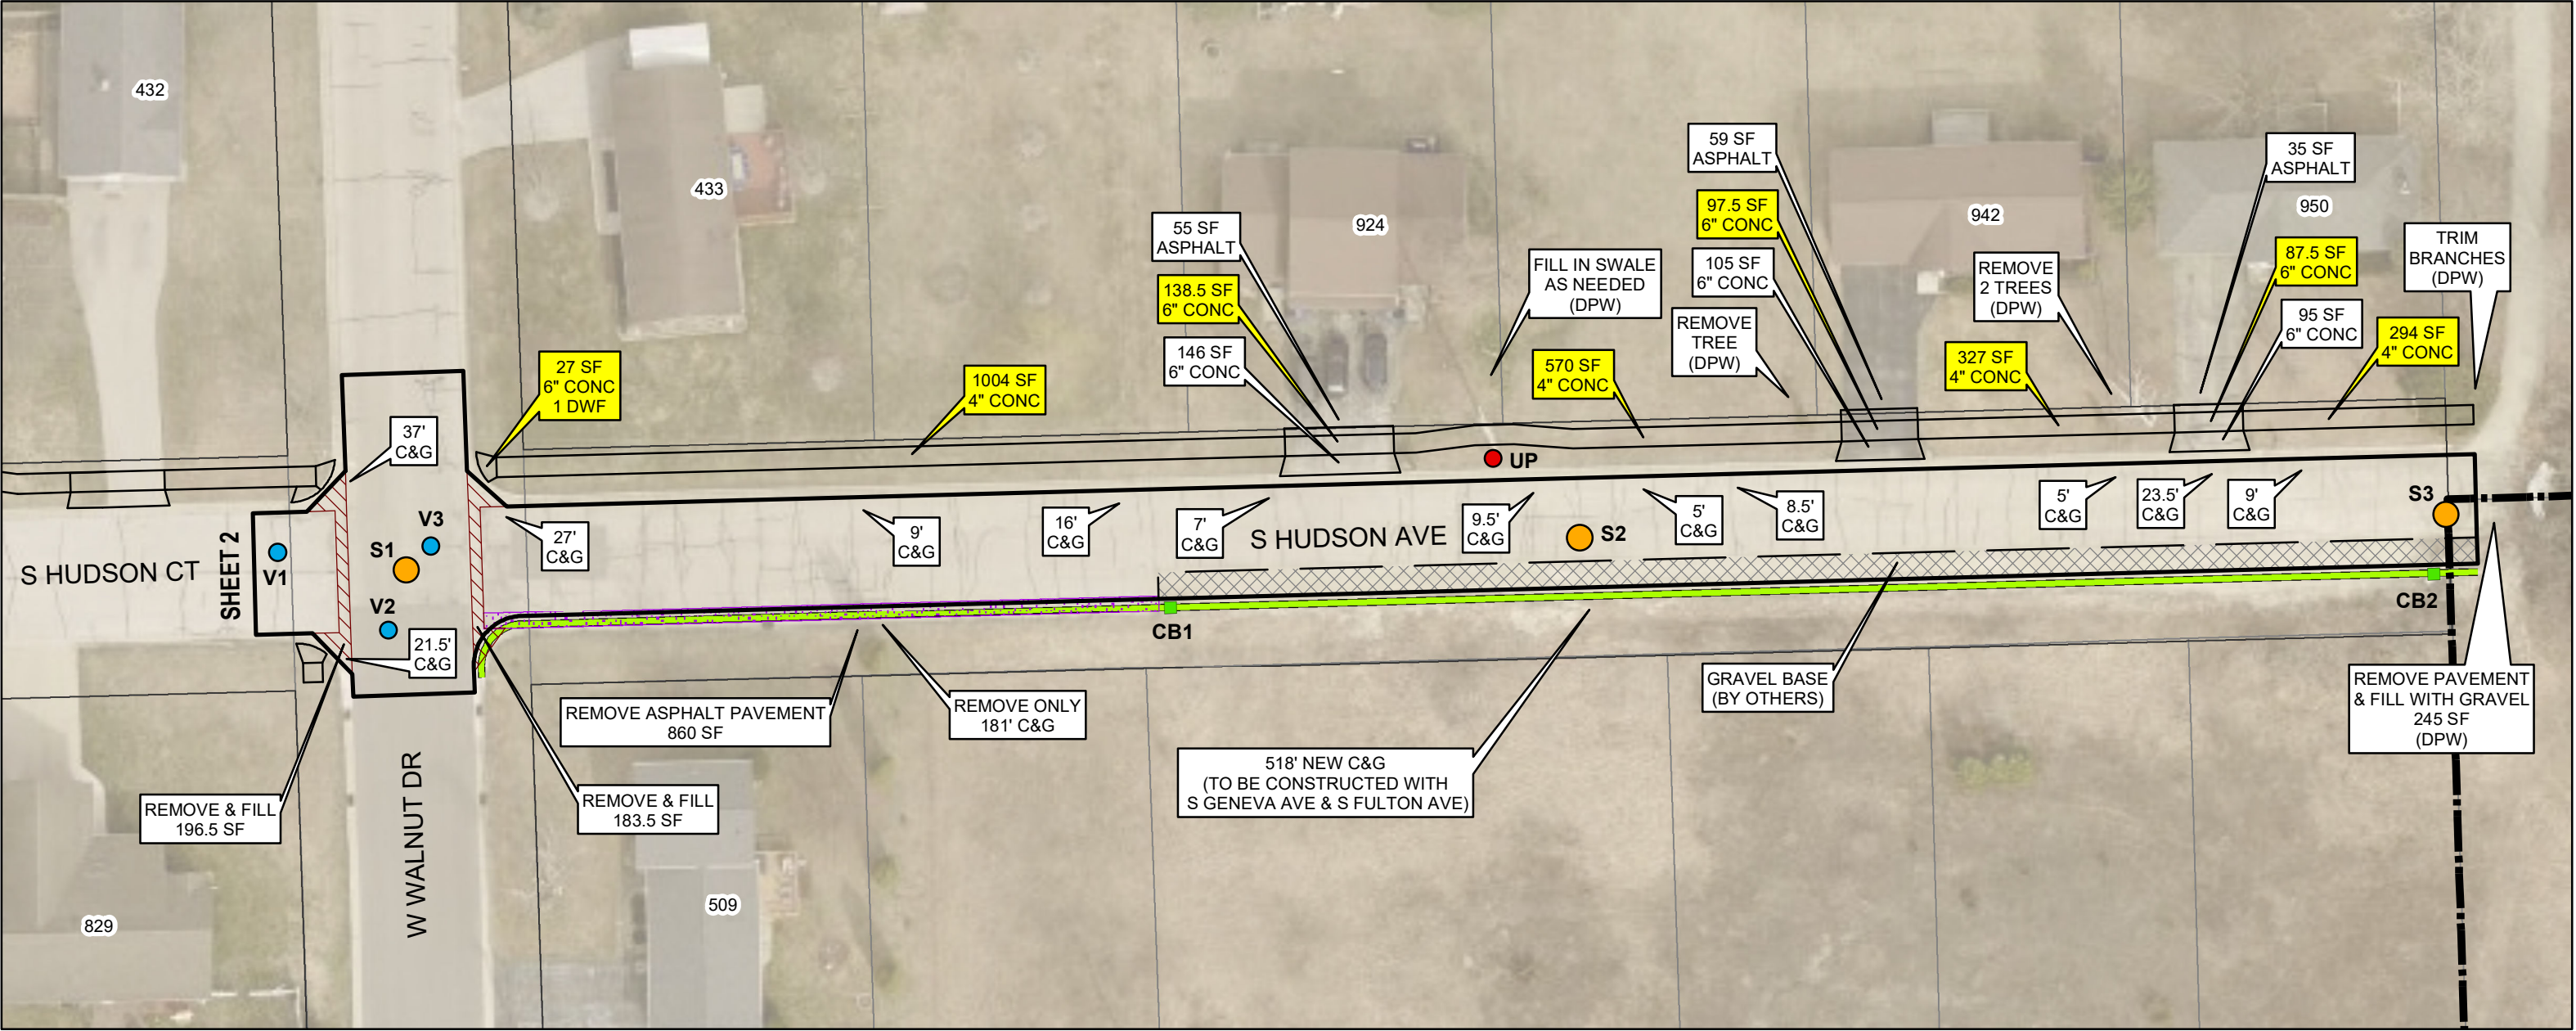


DETAIL

REPLACE MANHOLE CASTING & RINGS  
NO SCALE

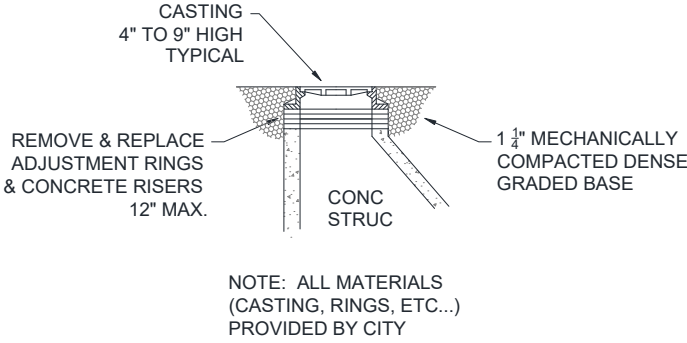


DETAIL

REPLACE VALVE STEM TOP  
NO SCALE

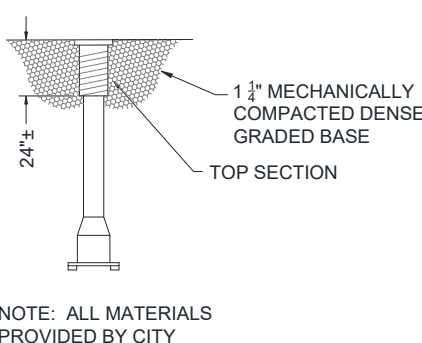



DETAIL

SIDEWALK LAWN RESTORATION  
NO SCALE

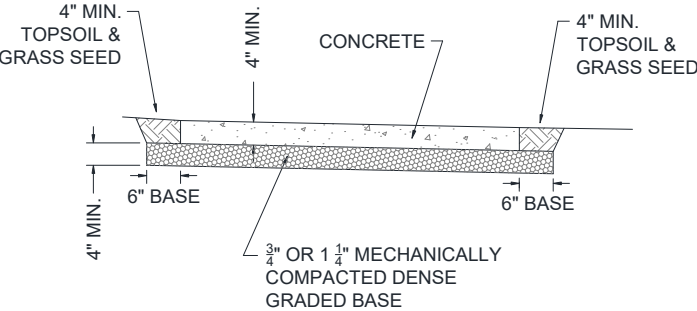

DETAIL





CURB LAWN & ROAD BASE RESTORATION  
NO SCALE

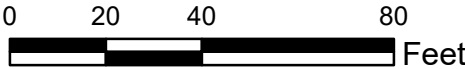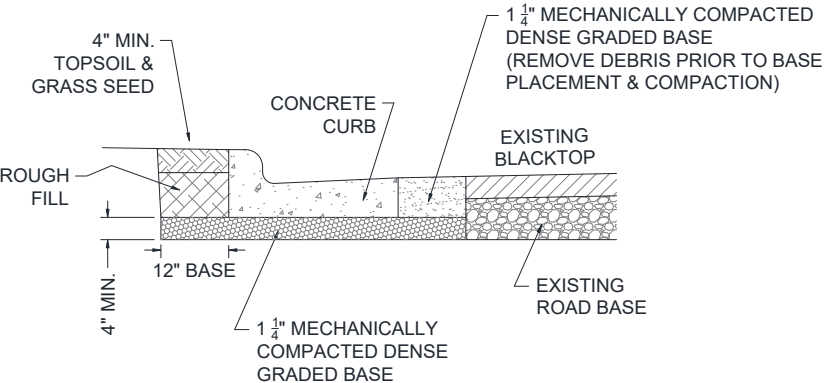

GENEVA RIDGE SUBDIVISION





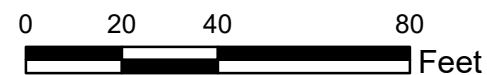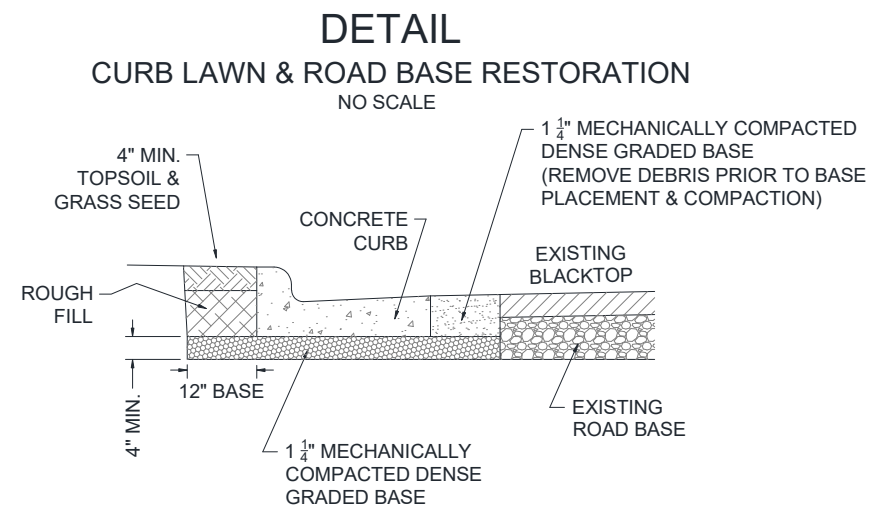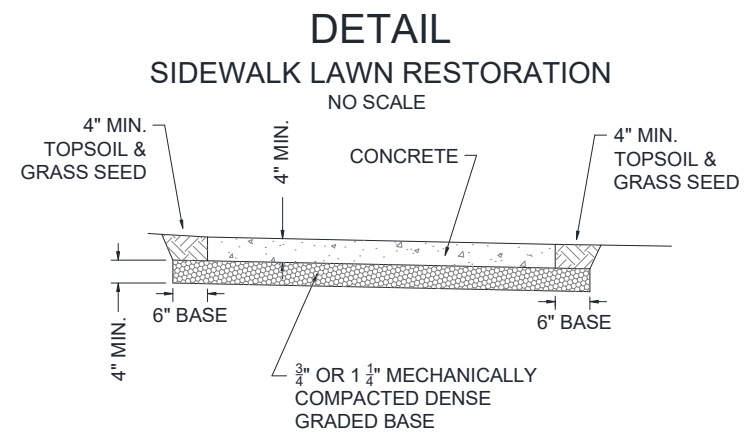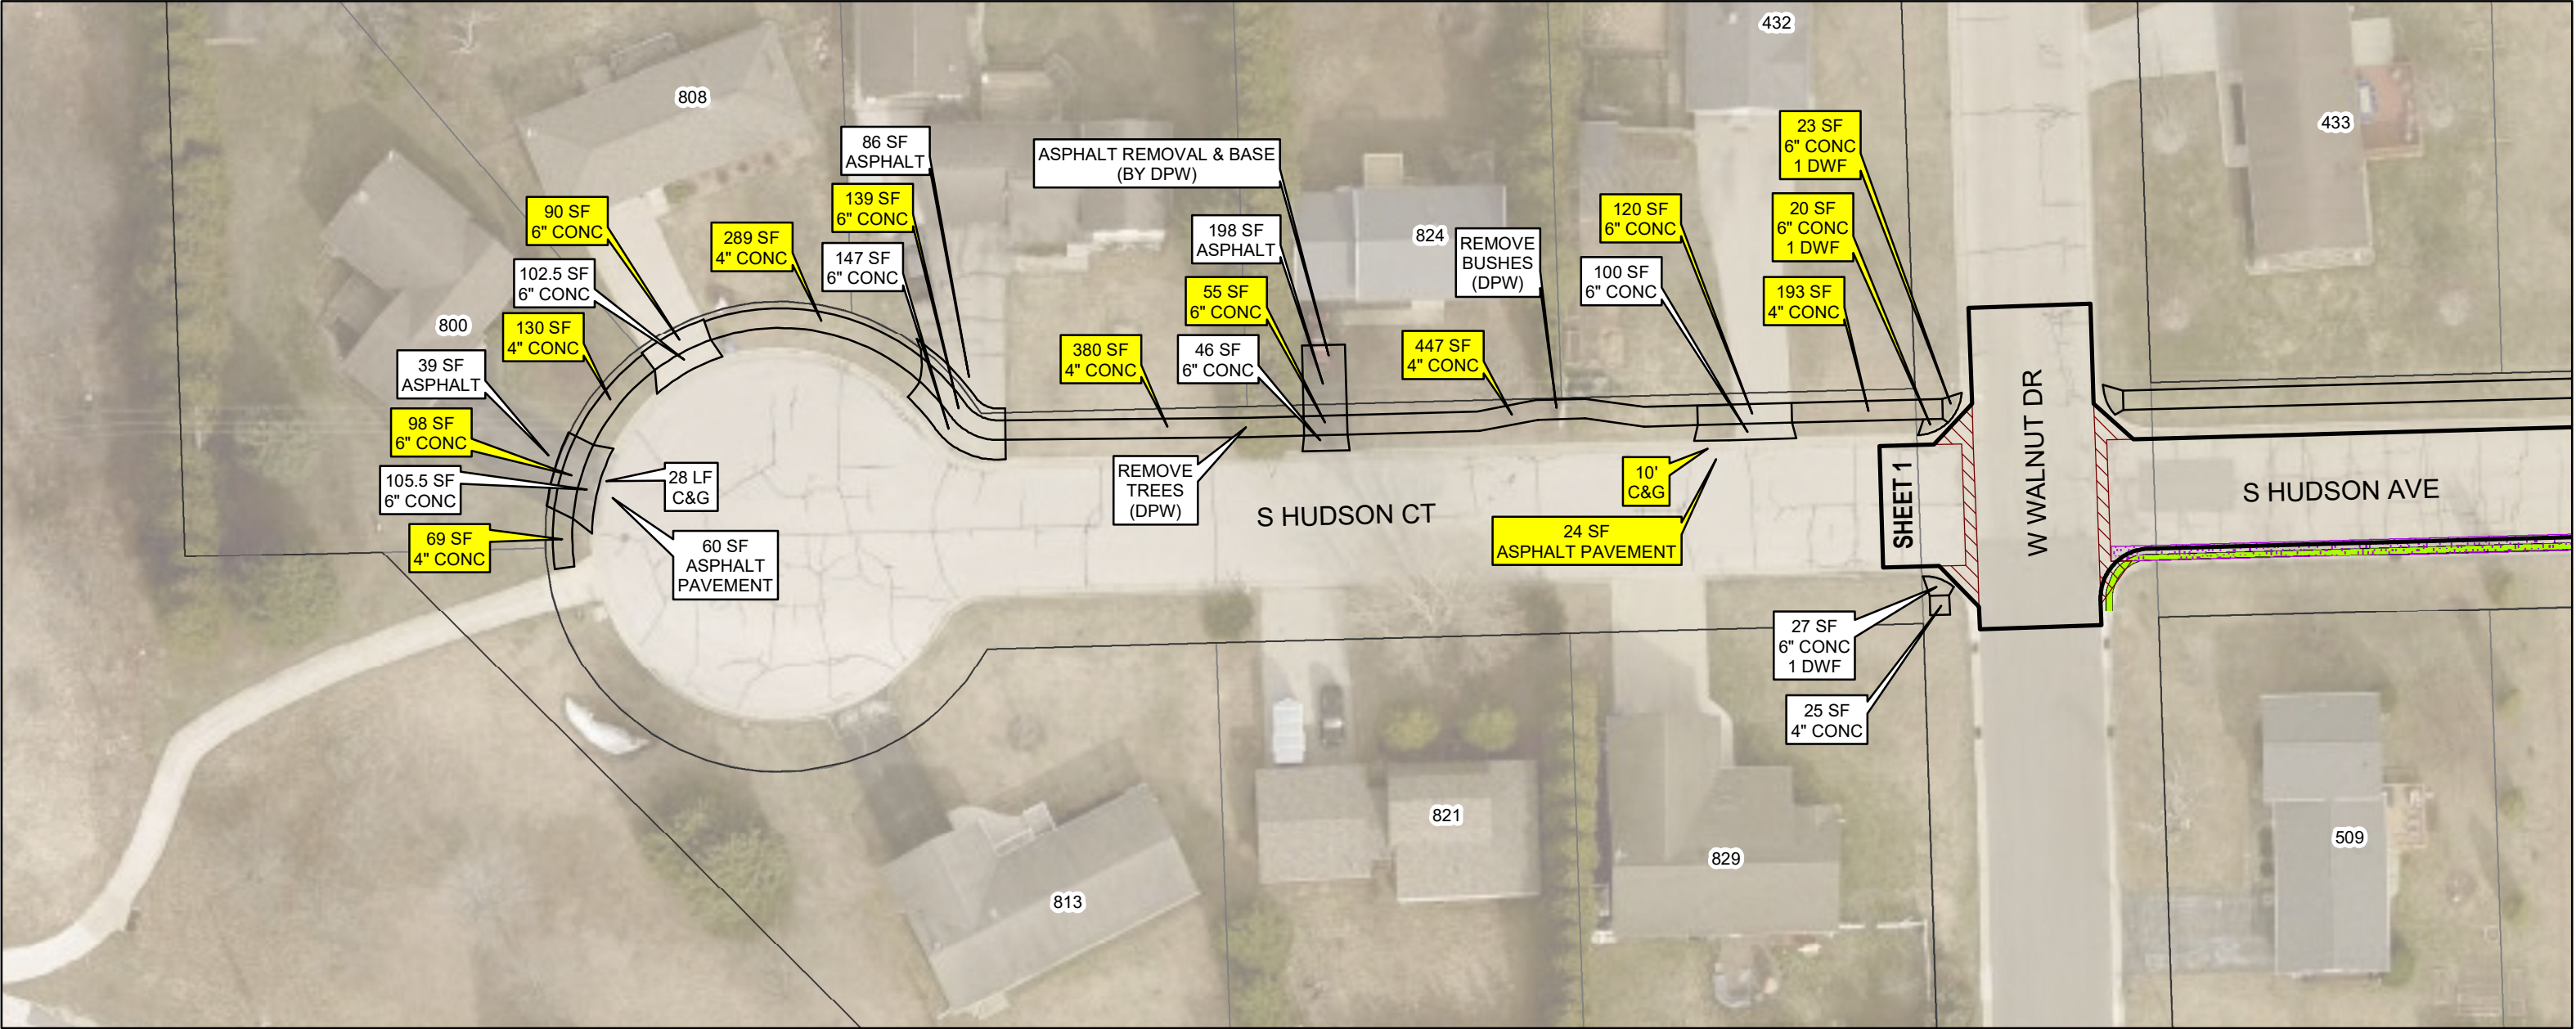

GENEVA RIDGE SUBDIVISION




SHEET 2 OF 4






**DETAIL**

**REPLACE MANHOLE CASTING & RINGS**  
NO SCALE

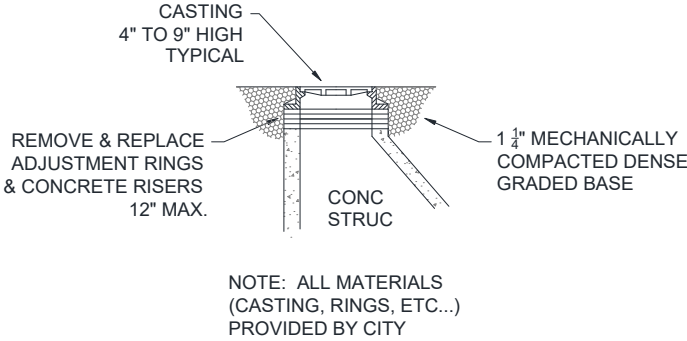


**DETAIL**

**REPLACE VALVE STEM TOP**  
NO SCALE

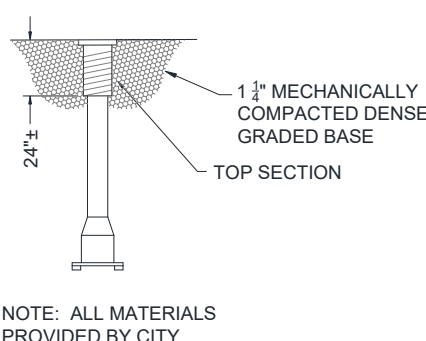



**DETAIL**

**SIDEWALK LAWN RESTORATION**  
NO SCALE

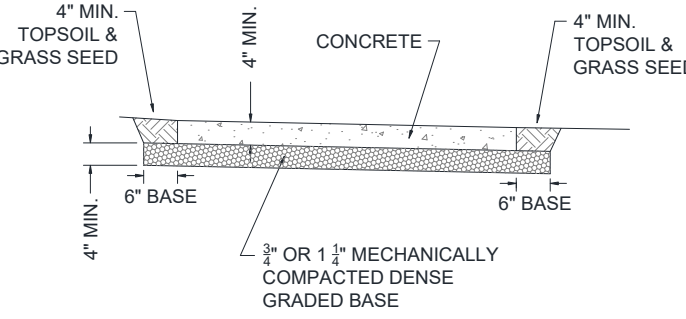

**DETAIL**

**CURB LAWN & ROAD BASE RESTORATION**  
NO SCALE

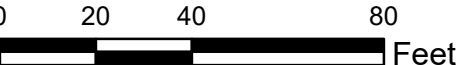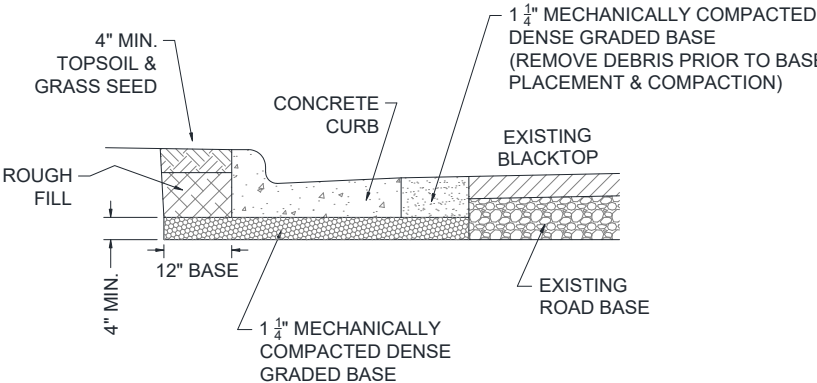

**GENEVA RIDGE SUBDIVISION**









**DETAIL**

**REPLACE MANHOLE CASTING & RINGS**  
NO SCALE

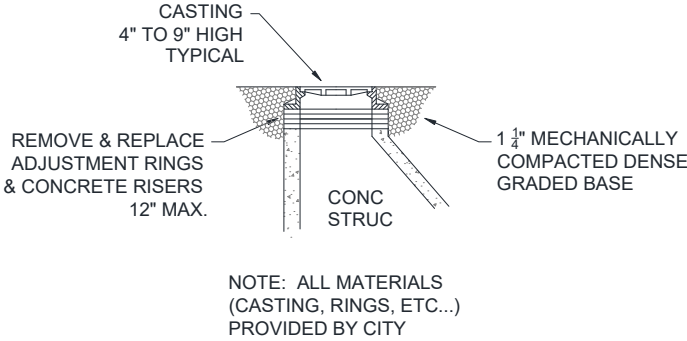


**DETAIL**

**REPLACE VALVE STEM TOP**  
NO SCALE

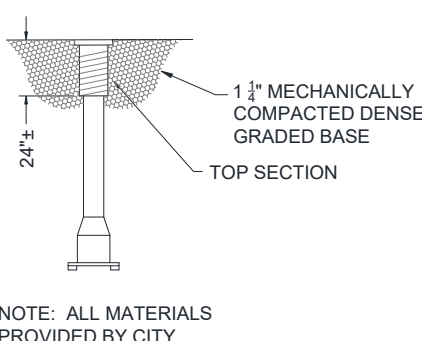



**DETAIL**

**SIDEWALK LAWN RESTORATION**  
NO SCALE

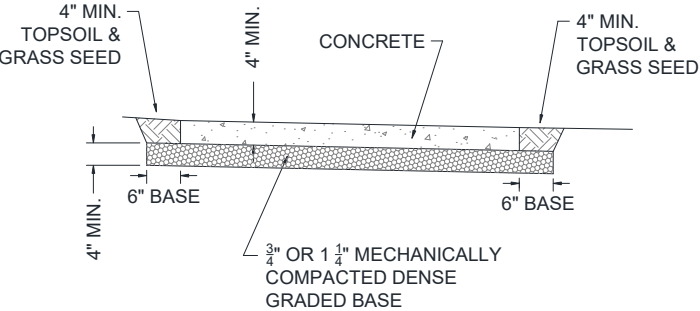

**DETAIL**


**CURB LAWN & ROAD BASE RESTORATION**  
NO SCALE

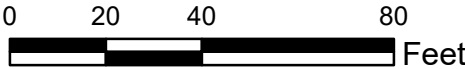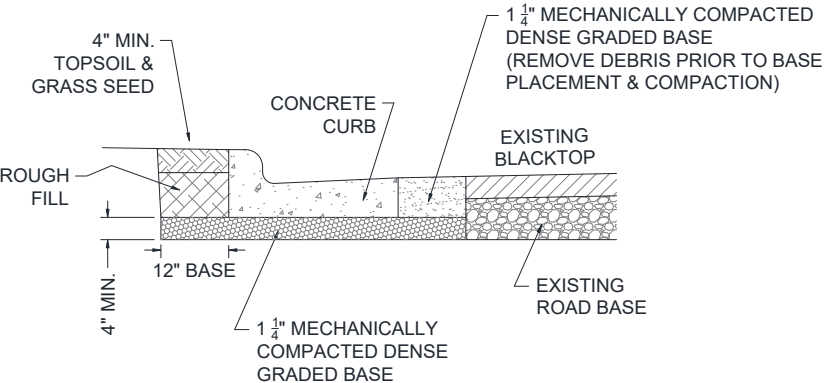


**GENEVA RIDGE SUBDIVISION**






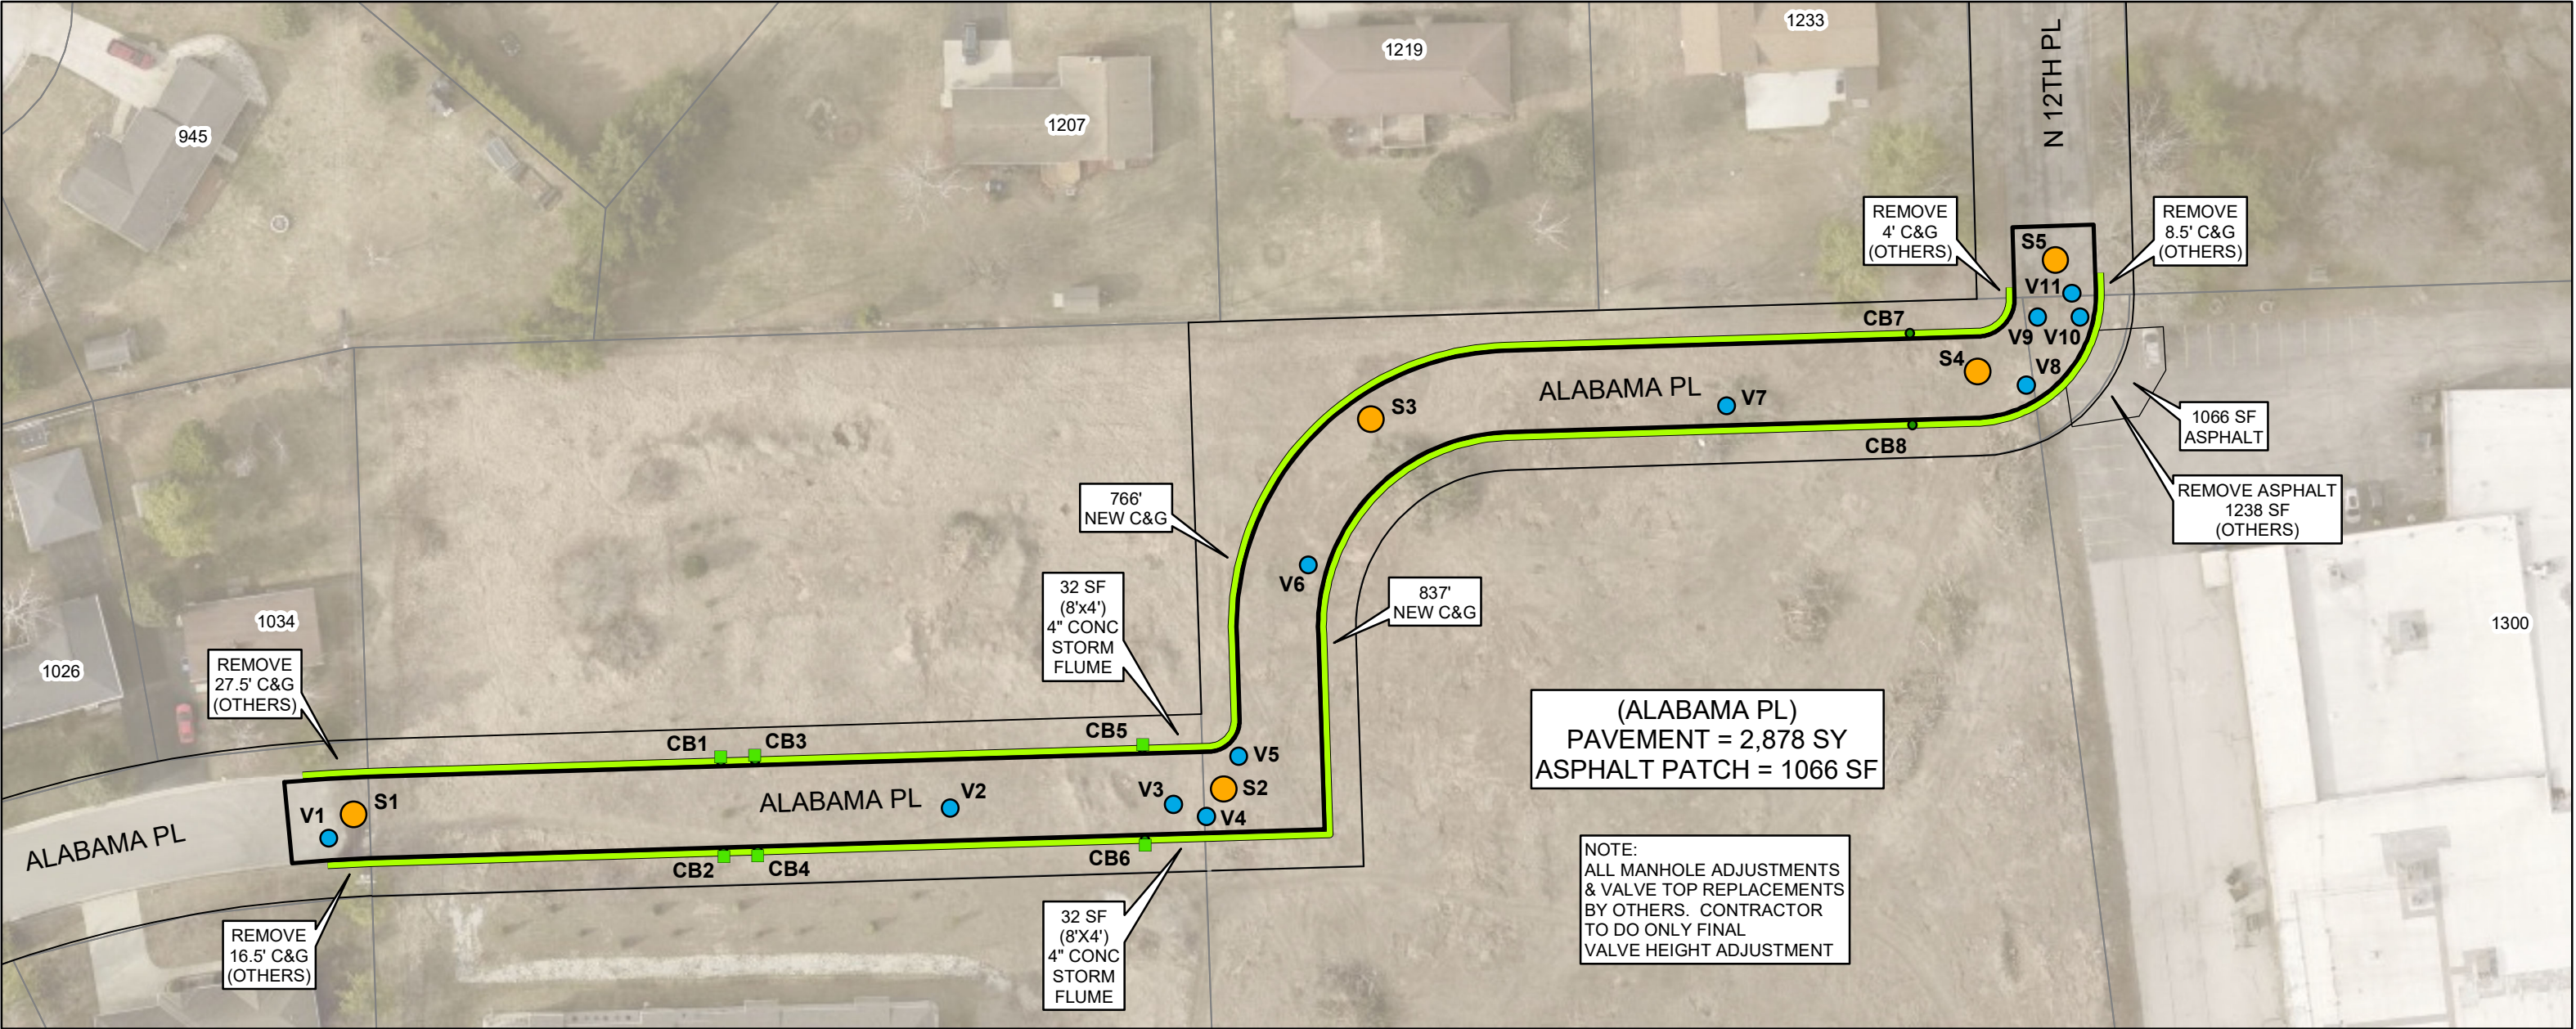



DETAIL  
REPLACE MANHOLE CASTING & RINGS  
NO SCALE

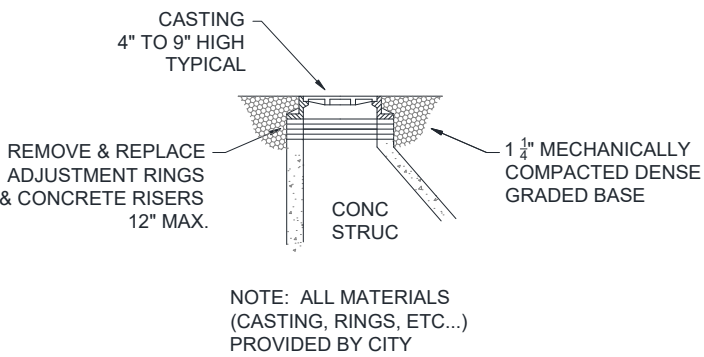

DETAIL  
REPLACE VALVE STEM TOP  
NO SCALE

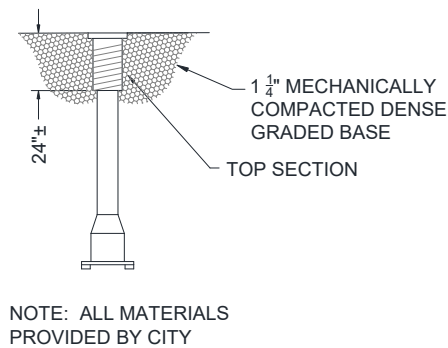

DETAIL  
CURB LAWN & ROAD BASE RESTORATION  
NO SCALE

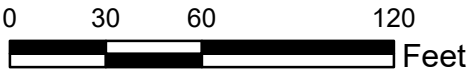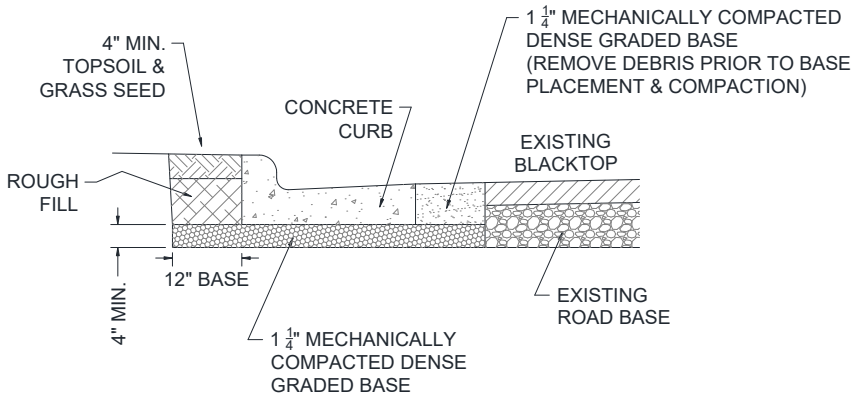


ALABAMA PL





# ASPHALT & CONCRETE Proposed 911 Parking Lot

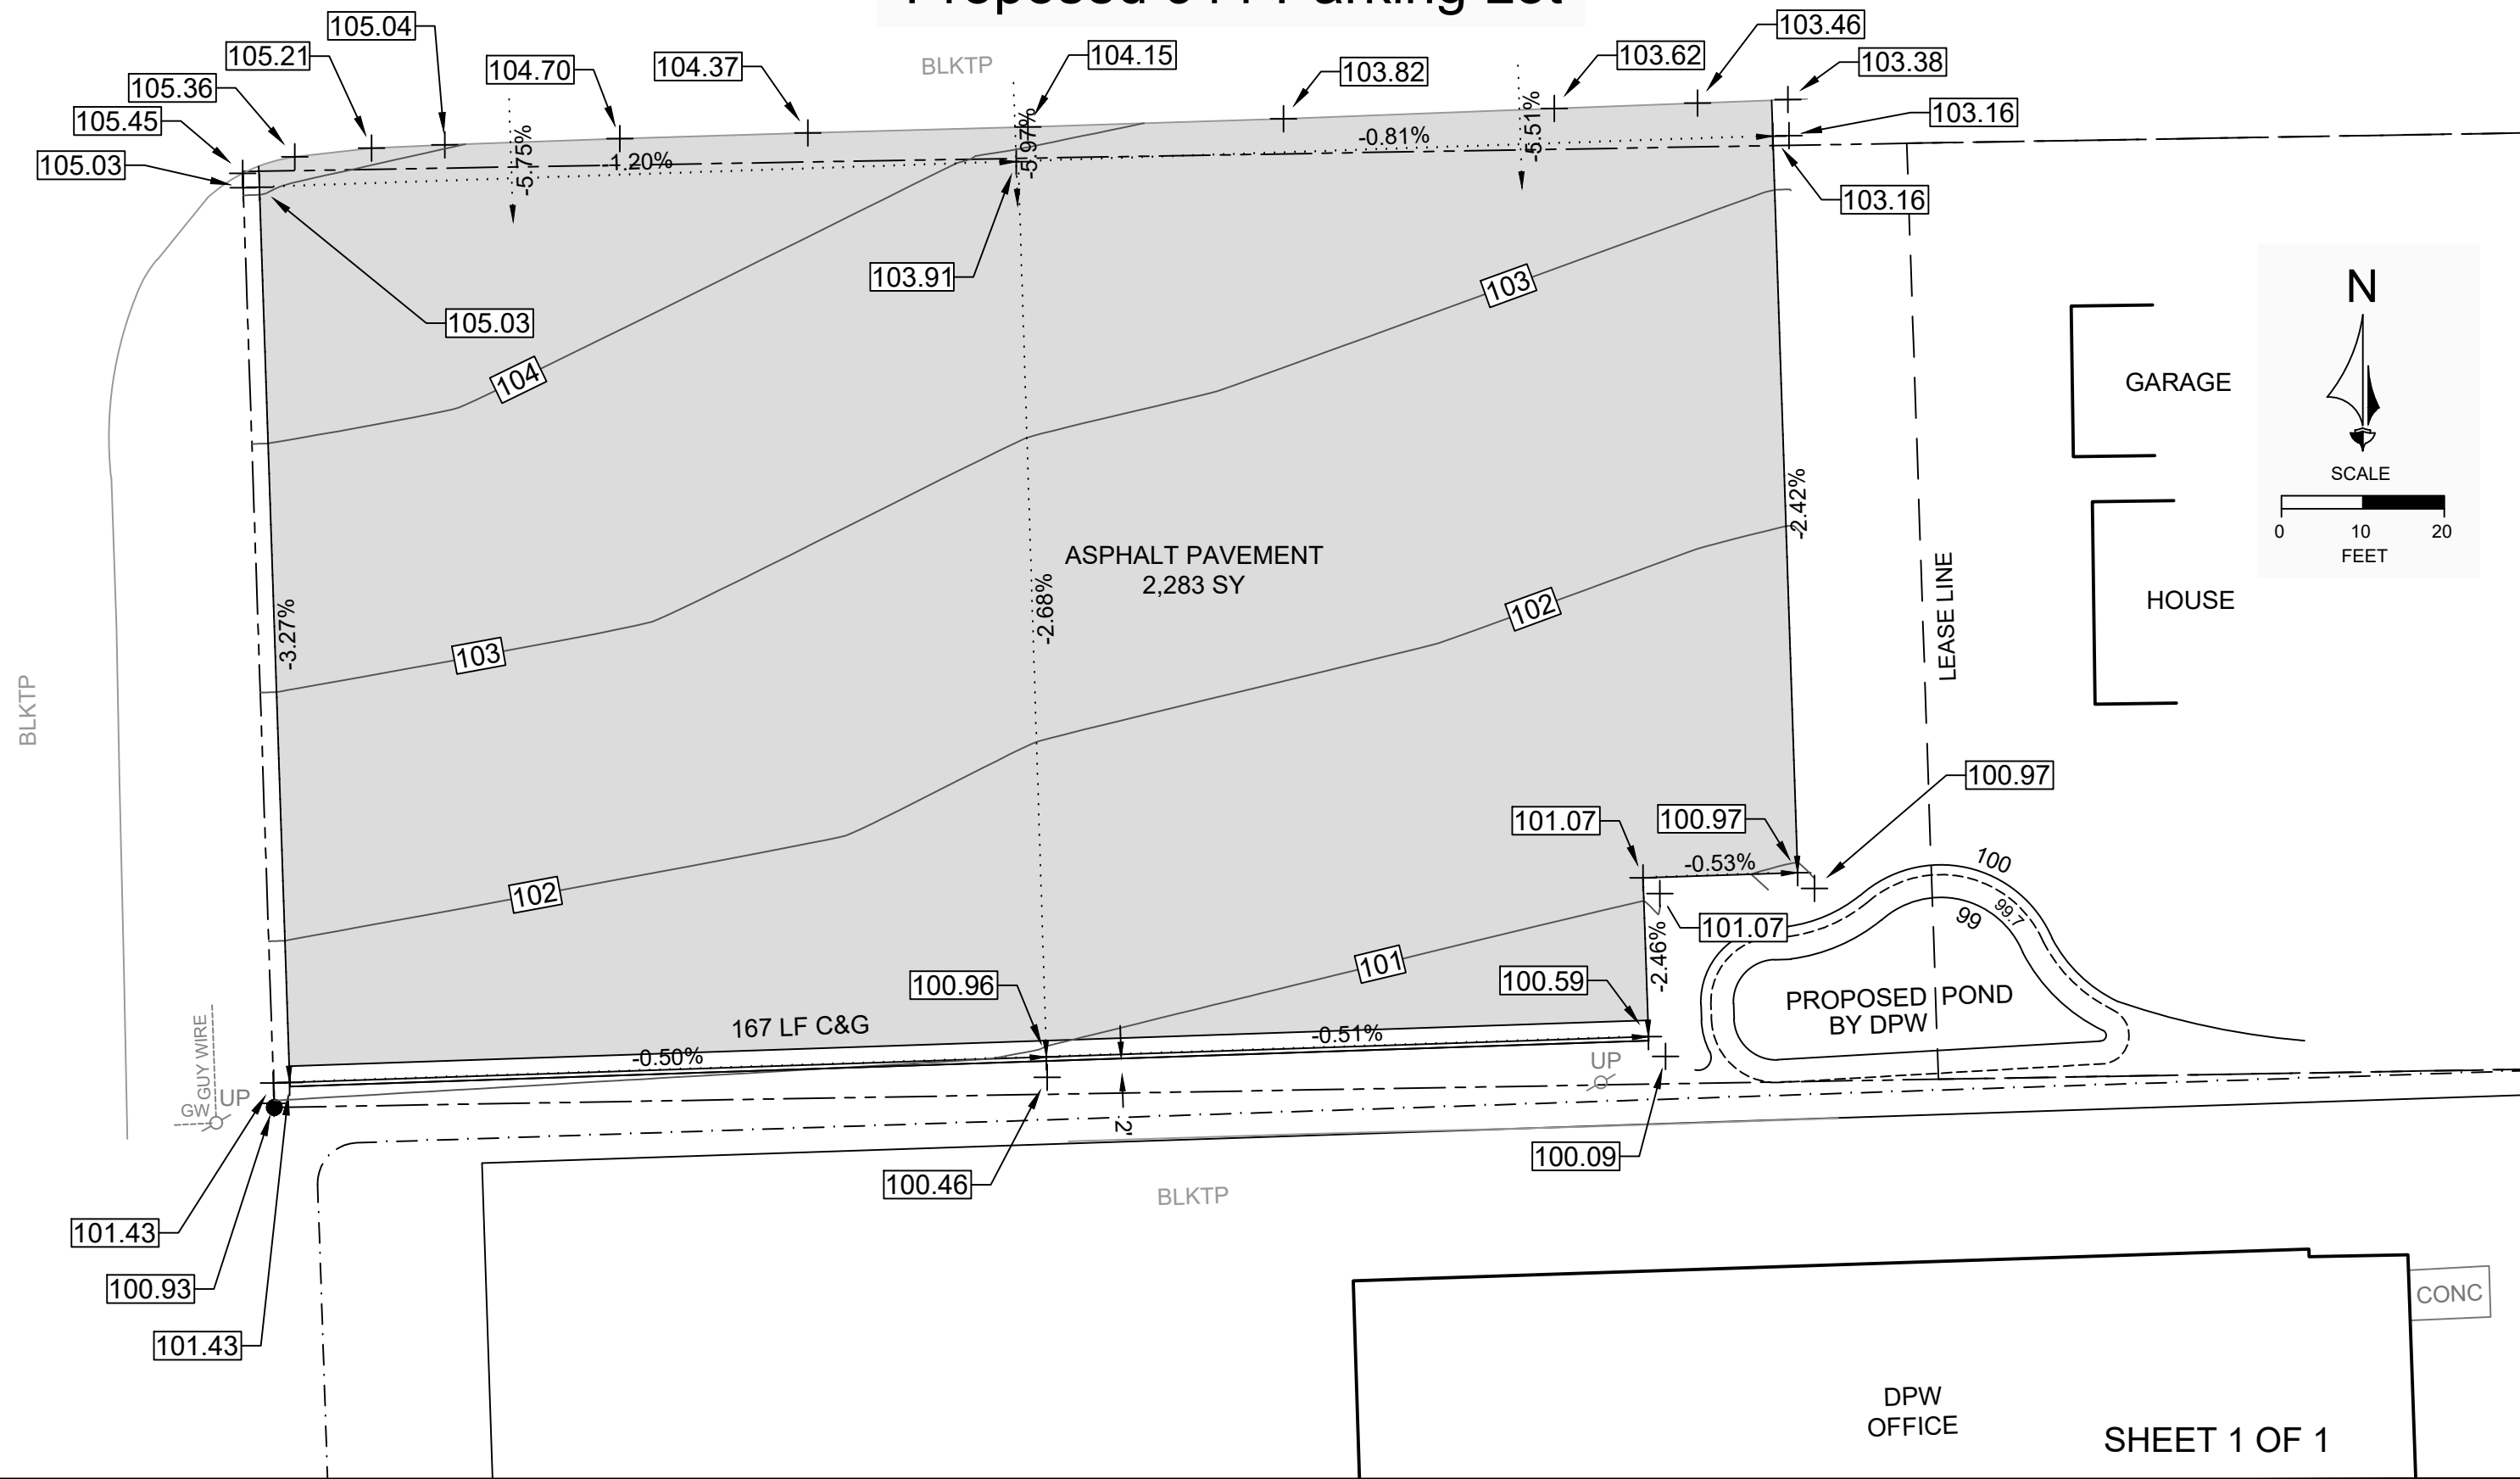





# PARKING LAYOUT & ISLANDS

## Proposed 911 Parking Lot

BLKTP

BLKTP

GUY WIRE  
UP

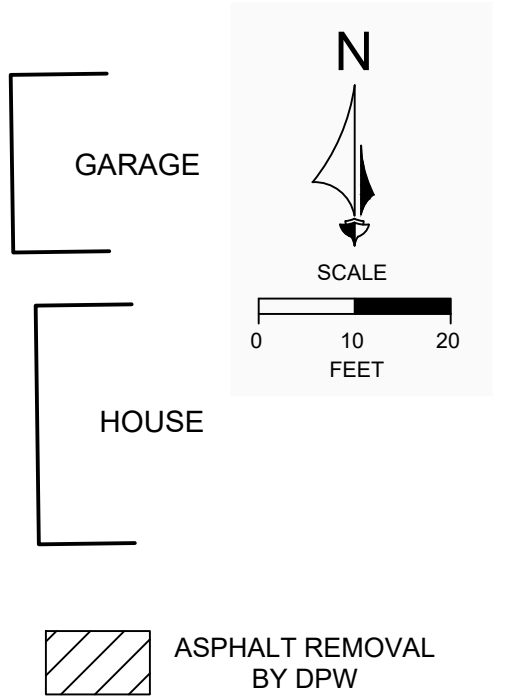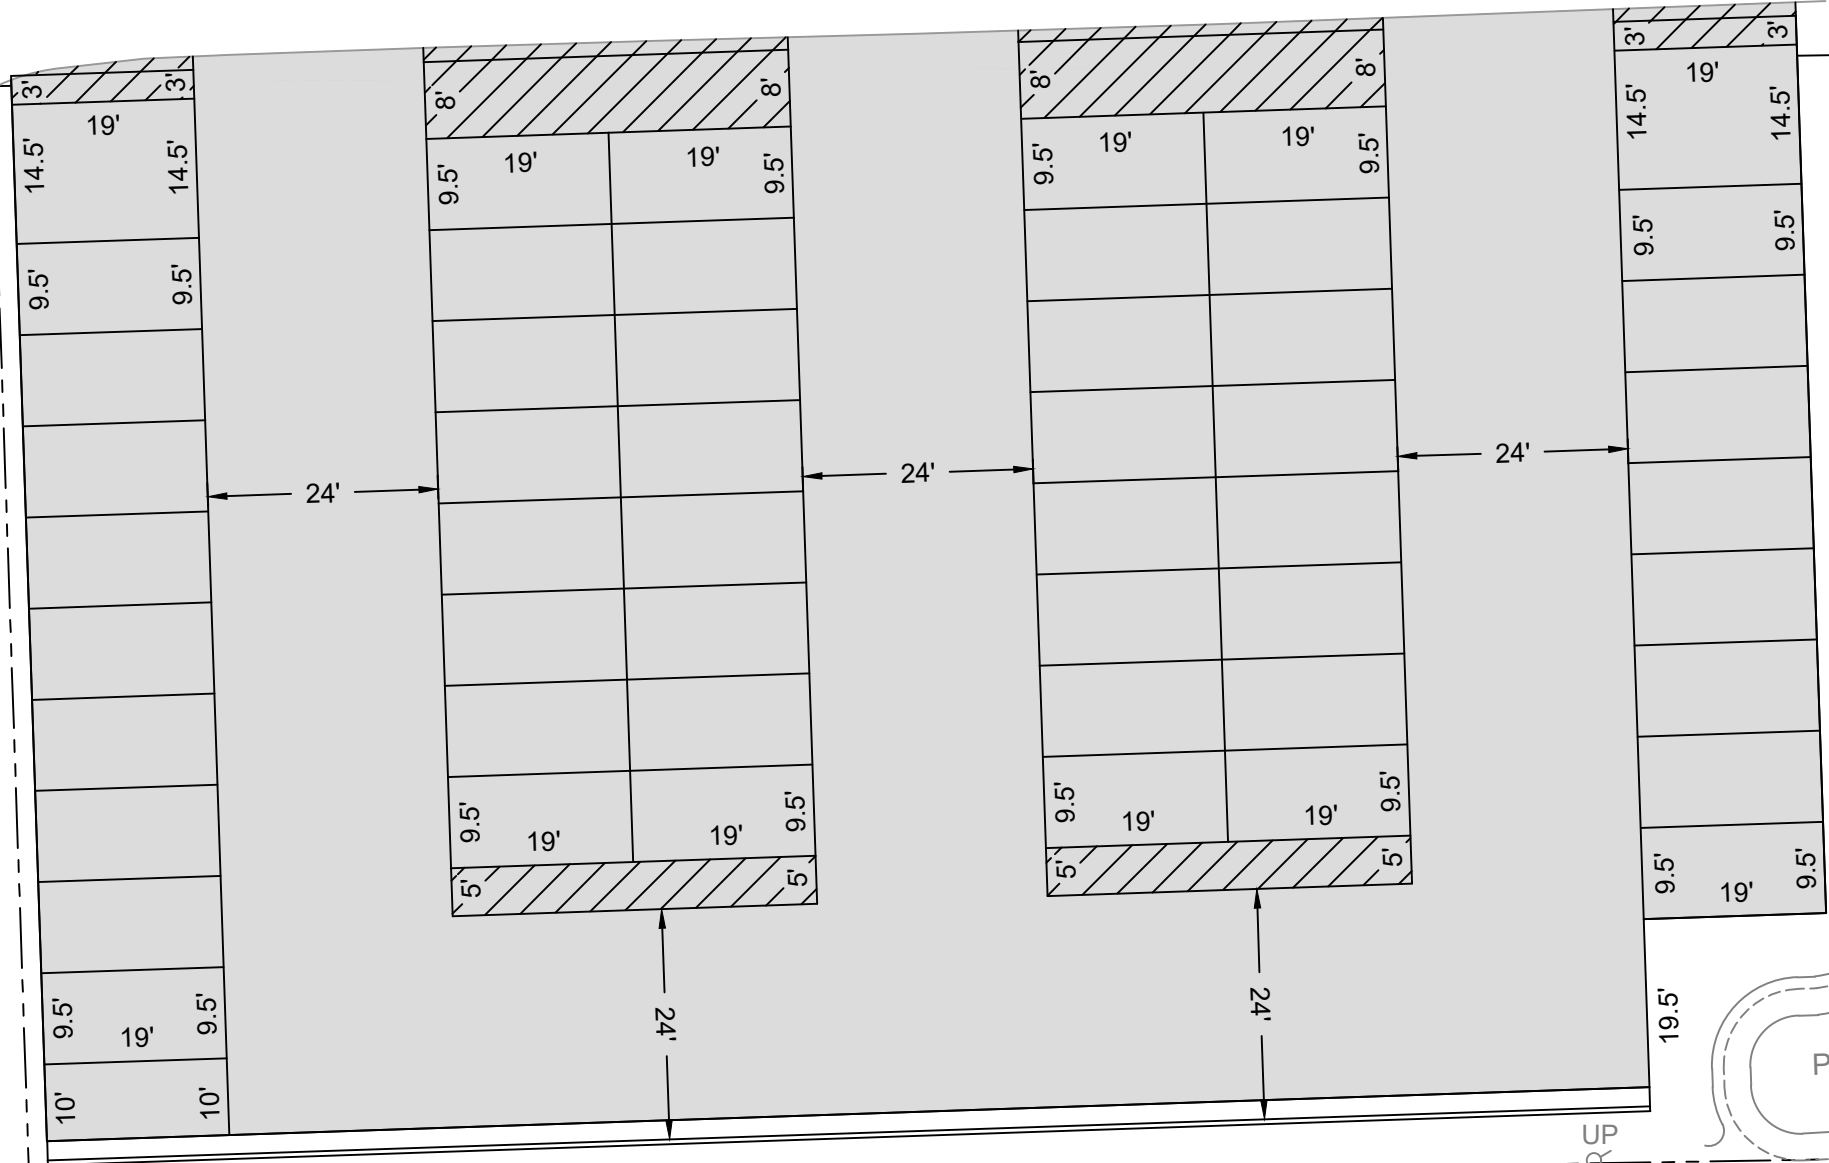

BLKTP

DPW  
OFFICE

CONC

SHEET 1 OF 1