

Plotted: By: Windsor, Drawn: Sheet: Set: 1/25/2023 10:00:00 AM. This document, together with the concepts and designs presented herein, is an instrument of service, is intended only for the specific purpose and client for which it was prepared. Reuse of and improper reliance on this document without written authorization and adaptation by Kimley-Horn and Associates, Inc. shall be without liability to Kimley-Horn and Associates, Inc.

FUNCTIONAL CLASSIFICATION
US 258 (MAIN STREET) – MINOR ARTERIAL
FROM: 0.89 MI EAST OF SR 709
TO: 0.09 MI WEST OF SR 10 BYPASS




COMMONWEALTH OF VIRGINIA

ISLE OF WIGHT COUNTY
US 258 AT ROUTE 10 BYPASS INTERSECTION IMPROVEMENTS

THESE PLANS ARE UNFINISHED AND ARE NOT TO BE
USED FOR ANY TYPE OF CONSTRUCTION

SMITHFIELD, VA
UPC #120650
0258-046-740

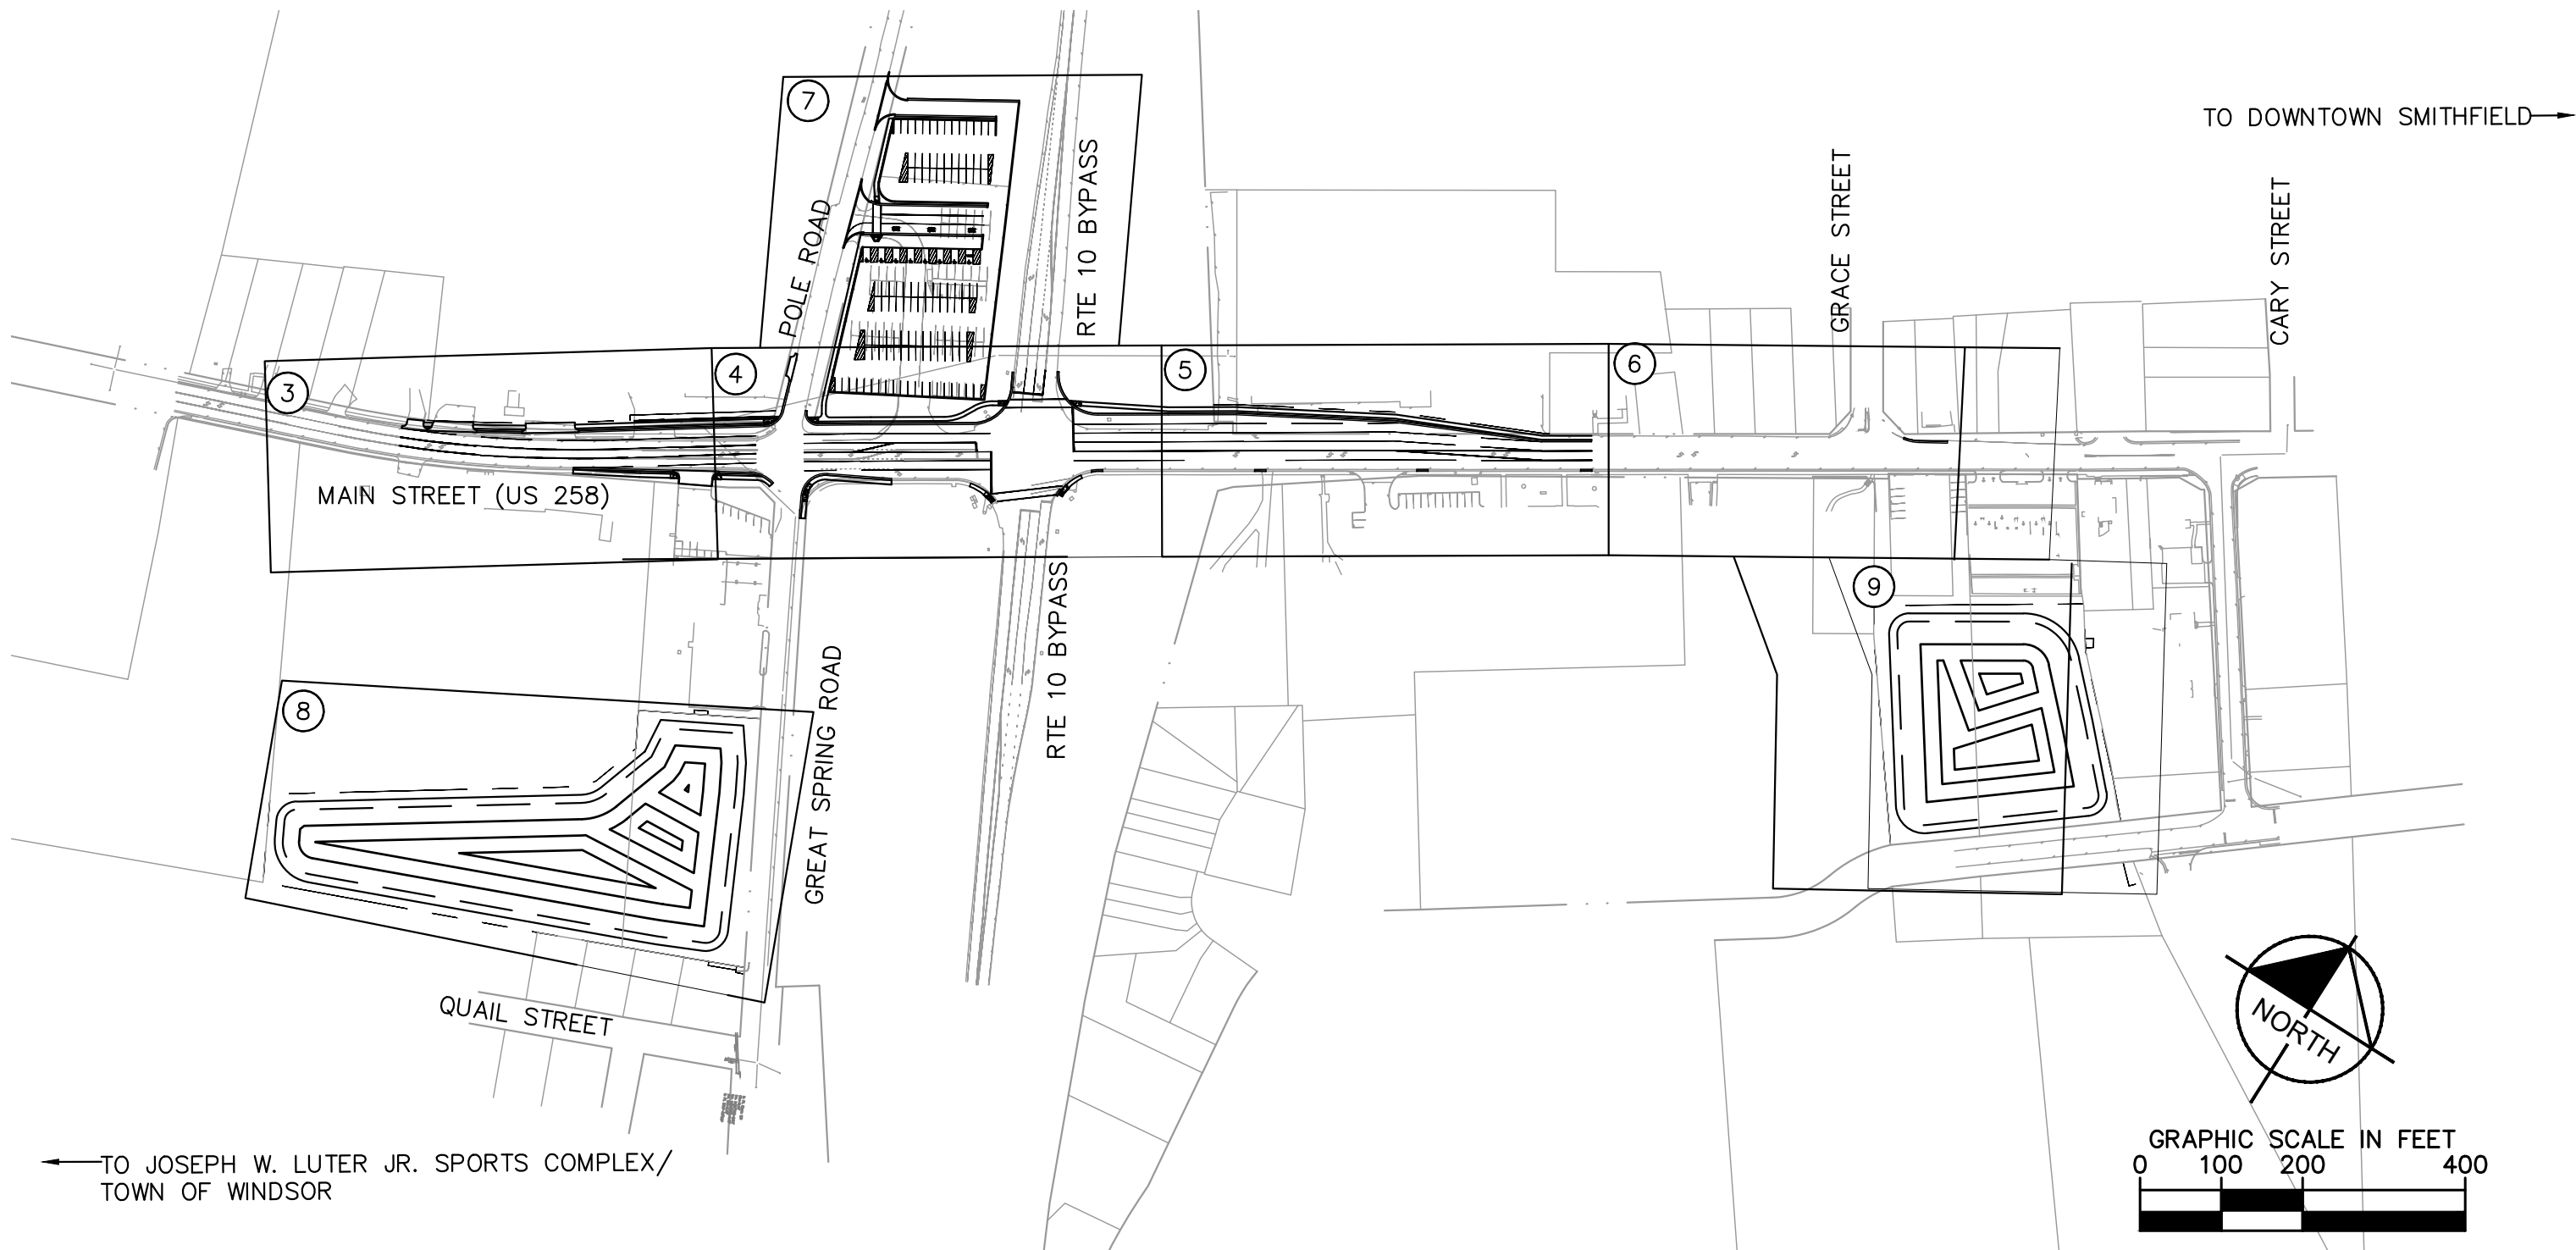

THIS PROJECT WAS DESIGNED UTILIZING AUTOCAD CIVIL 3D 2022 DESIGN SOFTWARE. UPC NO. (120650)

ALL CURVES ARE TO BE SUPERELEVATED, TRANSITIONED, AND WIDENED IN ACCORDANCE WITH STANDARD TC-5.11ULS, EXCEPT WHERE OTHERWISE NOTED.

THE COMPLETE ELECTRONIC .PDF VERSION OF THE PLAN ASSEMBLY AS AWARDED, INCLUDING ALL SUBSEQUENT REVISIONS, WILL BE THE OFFICIAL CONSTRUCTION PLANS. FOR INFORMATION RELATIVE TO ELECTRONIC FILES AND LAYERED PLANS, SEE GENERAL NOTES.

DESIGN FEATURES RELATING TO CONSTRUCTION OR TO REGULATION AND CONTROL OF TRAFFIC MAY BE SUBJECT TO CHANGE AS DEEMED NECESSARY BY THE DEPARTMENT.

THIS PROJECT IS TO BE CONSTRUCTED IN ACCORDANCE WITH THE DEPARTMENT'S 2020 ROAD AND BRIDGE SPECIFICATIONS, 2016 ROAD AND BRIDGE STANDARDS, 2009 MUTCD WITH REV. 1+2 (2012), 2011 VIRGINIA SUPPLEMENT TO THE MUTCD, 2011 VIRGINIA WORK AREA PROTECTION MANUAL WITH REV. #2 (9/1/2019) AND AS AMENDED BY CONTRACT PROVISIONS AND THE COMPLETE ELECTRONIC PDF VERSION OF THE PLAN ASSEMBLY.

THE ORIGINAL APPROVED TITLE SHEET(S), INCLUDING ORIGINAL SIGNATURES, IS FILED IN THE VDOT CENTRAL OFFICE PLAN LIBRARY. ANY MISUSE OF ELECTRONIC FILES, INCLUDING SCANNED SIGNATURES, IS ILLEGAL AND ENFORCED TO THE FULL EXTENT OF THE LAW.

SURVEYOR:
PRECISION MEASUREMENTS, INC.
11835 CANON BOULEVARD, SUITE B103
NEWPORT NEWS, VA 23606
TEL. (757) 595-7570
CONTACT: RICHARD A. THOMAS

ENGINEER:
KIMLEY-HORN AND ASSOCIATES, INC.
4525 MAIN STREET
SUITE 1000
VIRGINIA BEACH, VIRGINIA 23462
TEL. (757) 213-8600
CONTACT: ANDREW FARTHING, P.E.



FHWA ##. ##

PLAN STATUS		
DATE	INITIAL	DESCRIPTION
12/22/23	APF	30% DESIGN SUBMISSION

TIER 1 PROJECT LOCALLY ADMINISTERED PROJECTS	
RECOMMENDED FOR APPROVAL FOR RIGHT OF WAY ACQUISITION ISLE OF WIGHT COUNTY	
NAME OF LOCALITY	
DATE	RANDY R. KEATON, COUNTY ADMINISTRATOR
DATE	JAMIE L. OLIVER, TRANSPORTATION MANAGER

RECOMMENDED FOR APPROVAL FOR RIGHT OF WAY ACQUISITION	
DATE	DISTRICT PLANNING AND INVESTMENT MANAGER
DATE	DISTRICT PROJECT DEVELOPMENT ENGINEER
APPROVED FOR RIGHT OF WAY ACQUISITION	
DATE	DISTRICT ENGINEER/ADMINISTRATOR

RECOMMENDED FOR APPROVAL FOR CONSTRUCTION	
DATE	DISTRICT PLANNING AND INVESTMENT MANAGER
DATE	DISTRICT PROJECT DEVELOPMENT ENGINEER
APPROVED FOR CONSTRUCTION	
DATE	DISTRICT ENGINEER/ADMINISTRATOR

Kimley»Horn

© 2023 KIMLEY-HORN AND ASSOCIATES, INC.
4525 MAIN STREET, SUITE 1000, VIRGINIA BEACH, VA 23462
PHONE: 757-213-8600
WWW.KIMLEY-HORN.COM

Kimley-Horn and Associates, Inc.
Virginia Beach, Virginia
Roadway Engineer

KHA PROJECT 117032035	DATE 1/03/2024	SCALE AS SHOWN	DESIGNED BY NVR	DRAWN BY NVR	CHECKED BY APF
--------------------------	-------------------	-------------------	--------------------	-----------------	-------------------

TITLE SHEET

US 258 AT ROUTE 10
BYPASS INTERSECTION
IMPROVEMENTS
PREPARED FOR
ISLE OF WIGHT COUNTY
SMITHFIELD
VIRGINIA

SHEET NUMBER

1

SHEET INDEX		
Sheet Number	Sheet Title	Sheet Description
1	TITLE SHEET	
1A	SHEET INDEX	
1B	ALIGNMENT DATA SHEET	
1C	RIGHT OF WAY DATA	
2	GENERAL NOTES	
2A	TYPICAL SECTIONS	
2B	TYPICAL SECTIONS	
2C	TYPICAL SECTIONS	
3	EXISTING CONDITIONS	STA. 100+00.00 TO STA. 104+75.00
3A	ROADWAY PLAN	STA. 100+00.00 TO STA. 104+75.00
3B	ROADWAY PROFILE	STA. 100+00.00 TO STA. 104+75.00
4	EXISTING CONDITIONS	STA. 104+75.00 TO STA. 110+25.00
4A	ROADWAY PLAN	STA. 104+75.00 TO STA. 110+25.00
4B	ROADWAY PROFILE	STA. 104+75.00 TO STA. 110+25.00
5	EXISTING CONDITIONS	STA. 110+25.00 TO STA. 115+75.00
5A	ROADWAY PLAN	STA. 110+25.00 TO STA. 115+75.00
5B	ROADWAY PROFILE	STA. 110+25.00 TO STA. 115+75.00
6	EXISTING CONDITIONS	STA. 115+75.00 TO STA. 121+23.18
6A	ROADWAY PLAN	STA. 115+75.00 TO STA. 121+23.18
7	EXISTING CONDITIONS	STA. 208+25.00 TO STA. 211+59.06
7A	PARK AND RIDE PLAN	STA. 208+25.00 TO STA. 211+59.06
8	EXISTING CONDITIONS	
8A	STORMWATER MANAGEMENT FACILITY PLAN	
9	EXISTING CONDITIONS	
9A	STORMWATER MANAGEMENT FACILITY PLAN	
XS-1	CROSS SECTIONS STA. 100+00 TO STA. 101+25	
XS-2	CROSS SECTIONS STA. 101+50 TO STA. 102+75	
XS-3	CROSS SECTIONS STA. 103+00 TO STA. 104+25	
XS-4	CROSS SECTIONS STA. 104+50 TO STA. 105+75	
XS-5	CROSS SECTIONS STA. 106+00 TO STA. 107+25	
XS-6	CROSS SECTIONS STA. 107+50 TO STA. 108+75	
XS-7	CROSS SECTIONS STA. 109+50 TO STA. 110+25	
XS-8	CROSS SECTIONS STA. 110+50 TO STA. 111+75	
XS-9	CROSS SECTIONS STA. 112+00 TO STA. 113+25	
XS-10	CROSS SECTIONS STA. 113+50 TO STA. 114+75	
XS-11	CROSS SECTIONS STA. 115+00 TO STA. 116+25	




SHEET NUMBER 1A	US 258 AT ROUTE 10 BYPASS INTERSECTION IMPROVEMENTS PREPARED FOR ISLE OF WIGHT COUNTY SMITHFIELD VIRGINIA	SHEET INDEX	KHA PROJECT 117032035 DATE 1/03/2024 SCALE AS SHOWN DESIGNED BY NVR DRAWN BY NVR CHECKED BY APF	Kimley-Horn and Associates, Inc. Virginia Beach, Virginia Roadway Engineer	 © 2023 KIMLEY-HORN AND ASSOCIATES, INC. 4525 MAIN STREET, SUITE 1000, VIRGINIA BEACH, VA 23462 PHONE: 757-213-8600 WWW.KIMLEY-HORN.COM	No. _____ REVISIONS _____ DATE _____



NO.	BEGIN STATION	BEGIN NORTHING	BEGIN EASTING	LENGTH	END STATION	END NORTHING	END EASTING	TANGENT BEARING	CHORD BEARING	CHORD LENGTH	PI STATION	DELTA	TANGENT	RADIUS	D
C100	100+00.00	3520233.0962	12025260.7587	349.25'	103+49.25	3520392.9427	12025570.3303	N/A	N62° 41' 25.96"E	348.40'	101+75.48	△ 13.8585	175.48	1444	3.9688
L100	103+49.25	3520392.9427	12025570.3303	127.93'	104+77.18	3520464.9206	12025676.0889	N55° 45' 40.73"E	N/A	N/A	N/A	N/A	N/A	N/A	N/A
C101	104+77.18	3520464.9206	12025676.0889	188.44'	106+65.62	3520568.7198	12025833.3575	N/A	N56° 34' 28.90"E	188.43'	105+71.41	△ 1.6268	94.23	6637	0.8633
L101	106+65.62	3520568.7198	12025833.3575	1150.29'	118+15.92	3521188.6658	12026802.2958	N57° 23' 17.08"E	N/A	N/A	N/A	N/A	N/A	N/A	N/A
C102	118+15.92	3521188.6658	12026802.2958	294.90'	121+10.82	3521342.3214	12027053.9744	N/A	N58° 35' 41.87"E	294.88'	119+63.39	△ 2.4138	147.47	7000	0.8185
C103	121+10.82	3521342.3214	12027053.9744	161.90'	122+72.72	3521427.4922	12027191.6399	N/A	N58° 15' 20.89"E	161.88'	121+91.79	△ 3.0921	80.97	3000	1.9099
L102	122+72.72	3521427.4922	12027191.6399	101.04'	123+73.75	3521482.9489	12027276.0960	N56° 42' 35.11"E	N/A	N/A	N/A	N/A	N/A	N/A	N/A




ALIGNMENT VA 10 BL LAYOUT DATA															
NO.	BEGIN STATION	BEGIN NORTHING	BEGIN EASTING	LENGTH	END STATION	END NORTHING	END EASTING	TANGENT BEARING	CHORD BEARING	CHORD LENGTH	PI STATION	DELTA	TANGENT	RADIUS	D
L200	200+00.00	3520056.1293	12026312.1675	398.58'	203+98.58	3520414.2537	12026137.1991	N26° 02' 19.27"W	N/A	N/A	N/A	N/A	N/A	N/A	N/A
C200	203+98.58	3520414.2537	12026137.1991	85.13'	204+83.71	3520490.5823	12026099.5041	N/A	N26° 16' 57.23"W	85.13'	204+41.15	Δ 0.4878	42.56	10000	0.5730
C201	204+83.71	3520490.5823	12026099.5041	86.95'	205+70.67	3520568.5512	12026061.0078	N/A	N26° 16' 38.40"W	86.95'	205+27.19	Δ 0.4982	43.48	10000	0.5730
L201	205+70.67	3520568.5512	12026061.0078	152.90'	207+23.56	3520705.9401	12025993.9150	N26° 01' 41.62"W	N/A	N/A	N/A	N/A	N/A	N/A	N/A
C202	207+23.56	3520705.9401	12025993.9150	265.59'	209+89.15	3520941.2502	12025870.8279	N/A	N27° 36' 48.11"W	265.56'	208+56.39	Δ 3.1703	132.83	4800	1.1937
C203	209+89.15	3520941.2502	12025870.8279	197.21'	211+86.36	3521115.3271	12025778.1857	N/A	N28° 01' 17.42"W	197.19'	210+87.77	Δ 2.3540	98.62	4800	1.1937
L202	211+86.36	3521115.3271	12025778.1857	113.64'	213+00.00	3521216.7196	12025726.8698	N26° 50' 40.23"W	N/A	N/A	N/A	N/A	N/A	N/A	N/A

- Plotted By: Mansour, Drew
Sheet Set: K:\VAB-RDWAY\2A TYPICAL SECTIONS
Layout: 2A TYPICAL SECTIONS
January 03, 2024 12:07:26pm
K:\VAB-RDWAY\17032035 - Design CAD\DrawnSheets\2A TYPICAL SECTIONS.dwg
User: 258 and Route 10 Intersection
This document, together with the concepts and designs presented herein, is intended only for the specific purpose and client for which it was prepared. Reuse of information or reliance on this document without authorization and adaptation by Kinley-Horn and Associates, Inc. shall be without liability to Kinley-Horn and Associates, Inc.

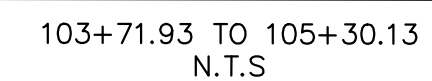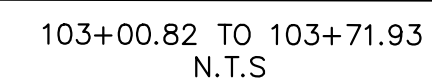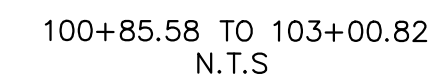



US 258 AT ROUTE 10 BYPASS INTERSECTIONS IMPROVEMENTS PREPARED FOR ISLE OF WIGHT COUNTY SMITHFIELD VIRGINIA	TYPICAL SECTIONS
SHEET NUMBER 2A	


- ① PROPOSED FULL DEPTH ASPHALT PAVEMENT (PAVEMENT DESIGN TO BE PROVIDED UPON COMPLETION OF GEOTECHNICAL REPORT)
- ② PROPOSED 1.5" MILLING OF EXISTING PAVEMENT AND 1.5" SM-9.5A @ 165 LB/SY
- ③ VDOT STD. CG-6
- ④ VDOT STD. CG-2
- ⑤ HYDRAULIC CEMENT CONCRETE SIDEWALK, 4"
- ⑥ GRADED SLOPE WITH TOPSOIL AND SEED
- ⑦ GRADED SLOPE WITH VDOT STD. EC-2 MATTING, TOPSOIL, AND SEED
- ⑧ SAWCUT AND PAVEMENT DEMOLITION IN ACCORDANCE WITH VDOT STD. WP-2 DETAIL

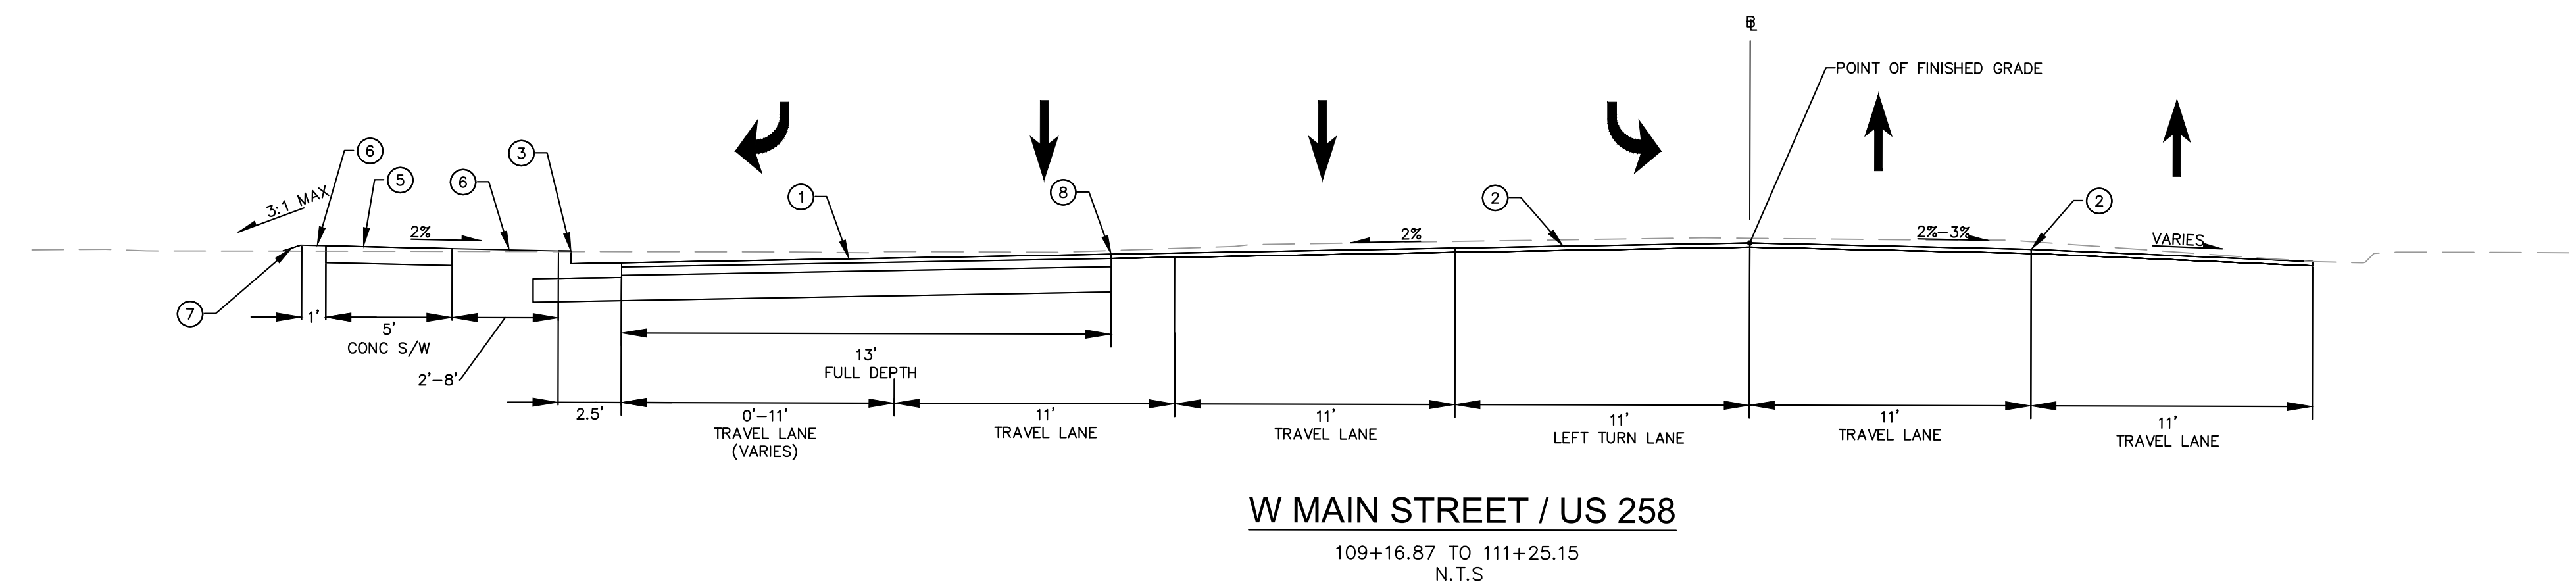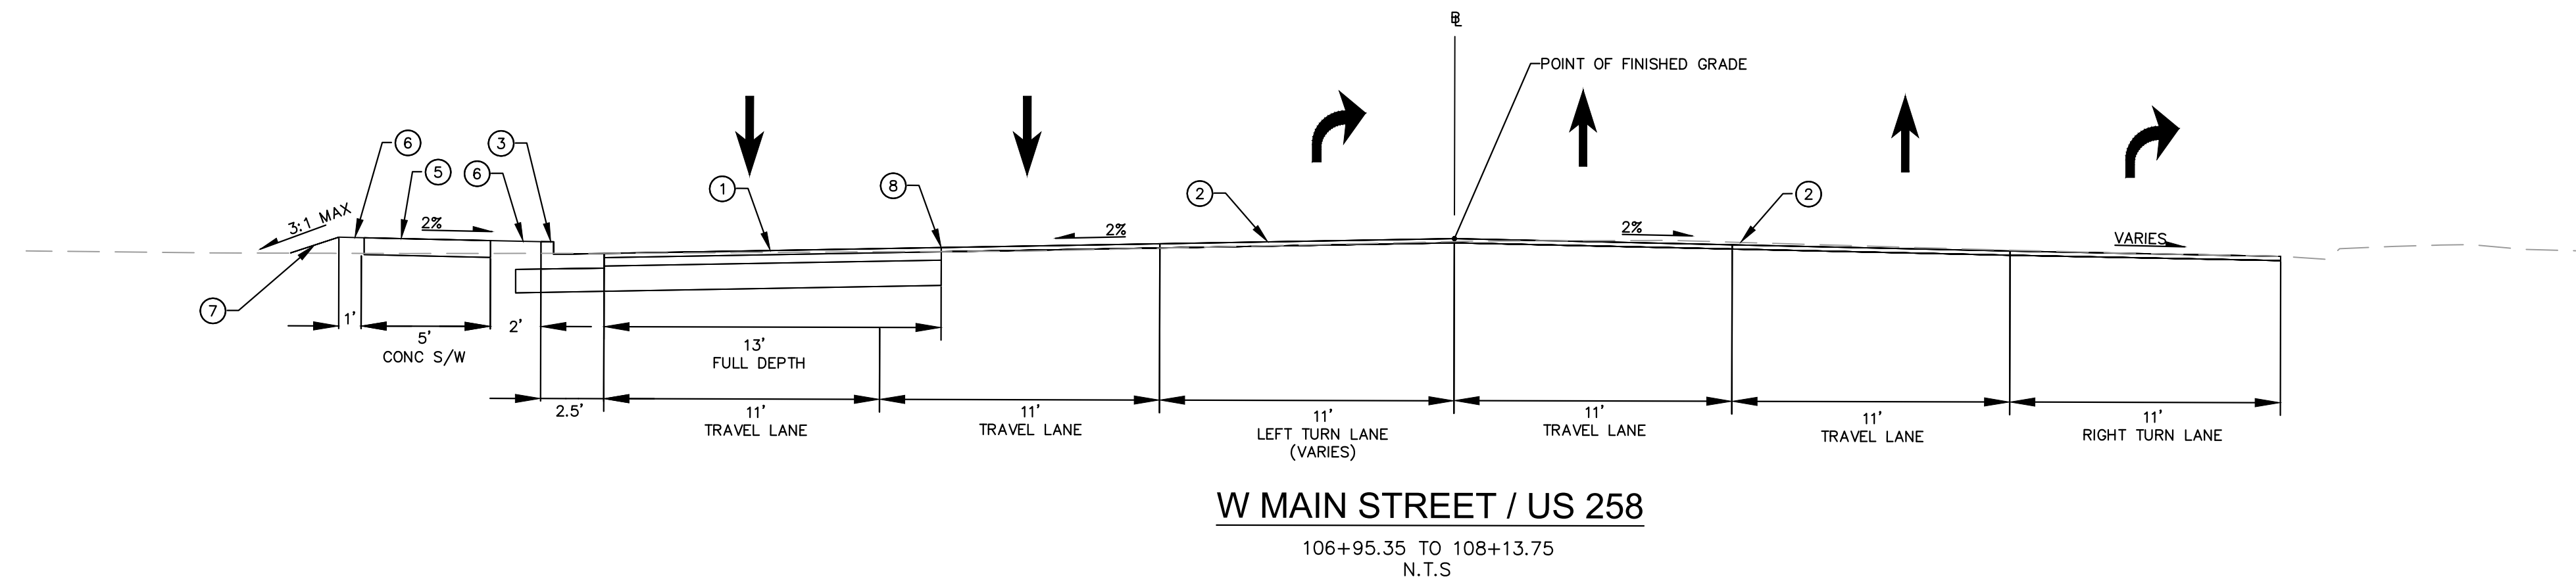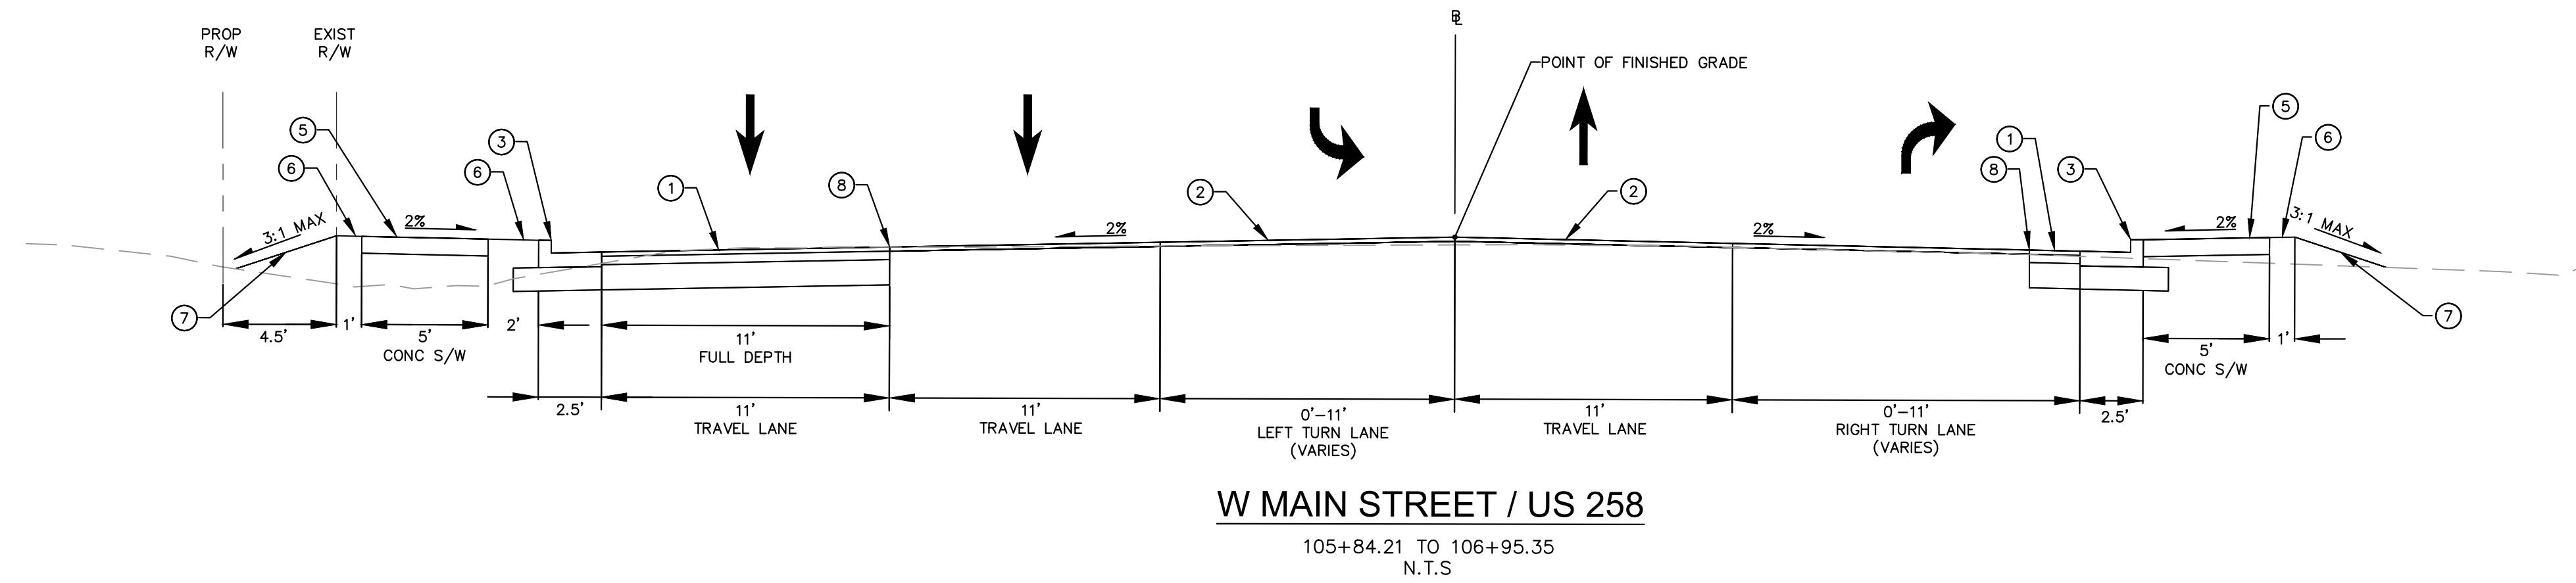

	SHEET NUMBER 2B	US 258 AT ROUTE 10 BYPASS INTERSECTION IMPROVEMENTS PREPARED FOR ISLE OF WIGHT COUNTY SMITHFIELD VIRGINIA	TYPICAL SECTIONS	KHA PROJECT 117032035 DATE 1/03/2024 SCALE AS SHOWN DESIGNED BY NVR DRAWN BY NVR CHECKED BY APF	Kimley-Horn and Associates, Inc. Virginia Beach, Virginia Roadway Engineer	© 2023 KIMLEY-HORN AND ASSOCIATES, INC. 4525 MAIN STREET, SUITE 1000, VIRGINIA BEACH, VA 23462 PHONE: 757-213-8600 WWW.KIMLEY-HORN.COM																No.	REVISIONS	DATE
--	---------------------------	--	------------------	---	--	---	--	--	--	--	--	--	--	--	--	--	--	--	--	--	--	-----	-----------	------

- ① PROPOSED FULL DEPTH ASPHALT PAVEMENT (PAVEMENT DESIGN TO BE PROVIDED UPON COMPLETION OF GEOTECHNICAL REPORT)
- ② PROPOSED 1.5" MILLING OF EXISTING PAVEMENT AND 1.5" SM-9.5A @ 165 LB/SY
- ③ VDOT STD. CG-6
- ④ VDOT STD. CG-2
- ⑤ HYDRAULIC CEMENT CONCRETE SIDEWALK, 4"
- ⑥ GRADED SLOPE WITH TOPSOIL AND SEED
- ⑦ GRADED SLOPE WITH VDOT STD. EC-2 MATTING, TOPSOIL, AND SEED
- ⑧ SAWCUT AND PAVEMENT DEMOLITION IN ACCORDANCE WITH VDOT STD. WP-2 DETAIL

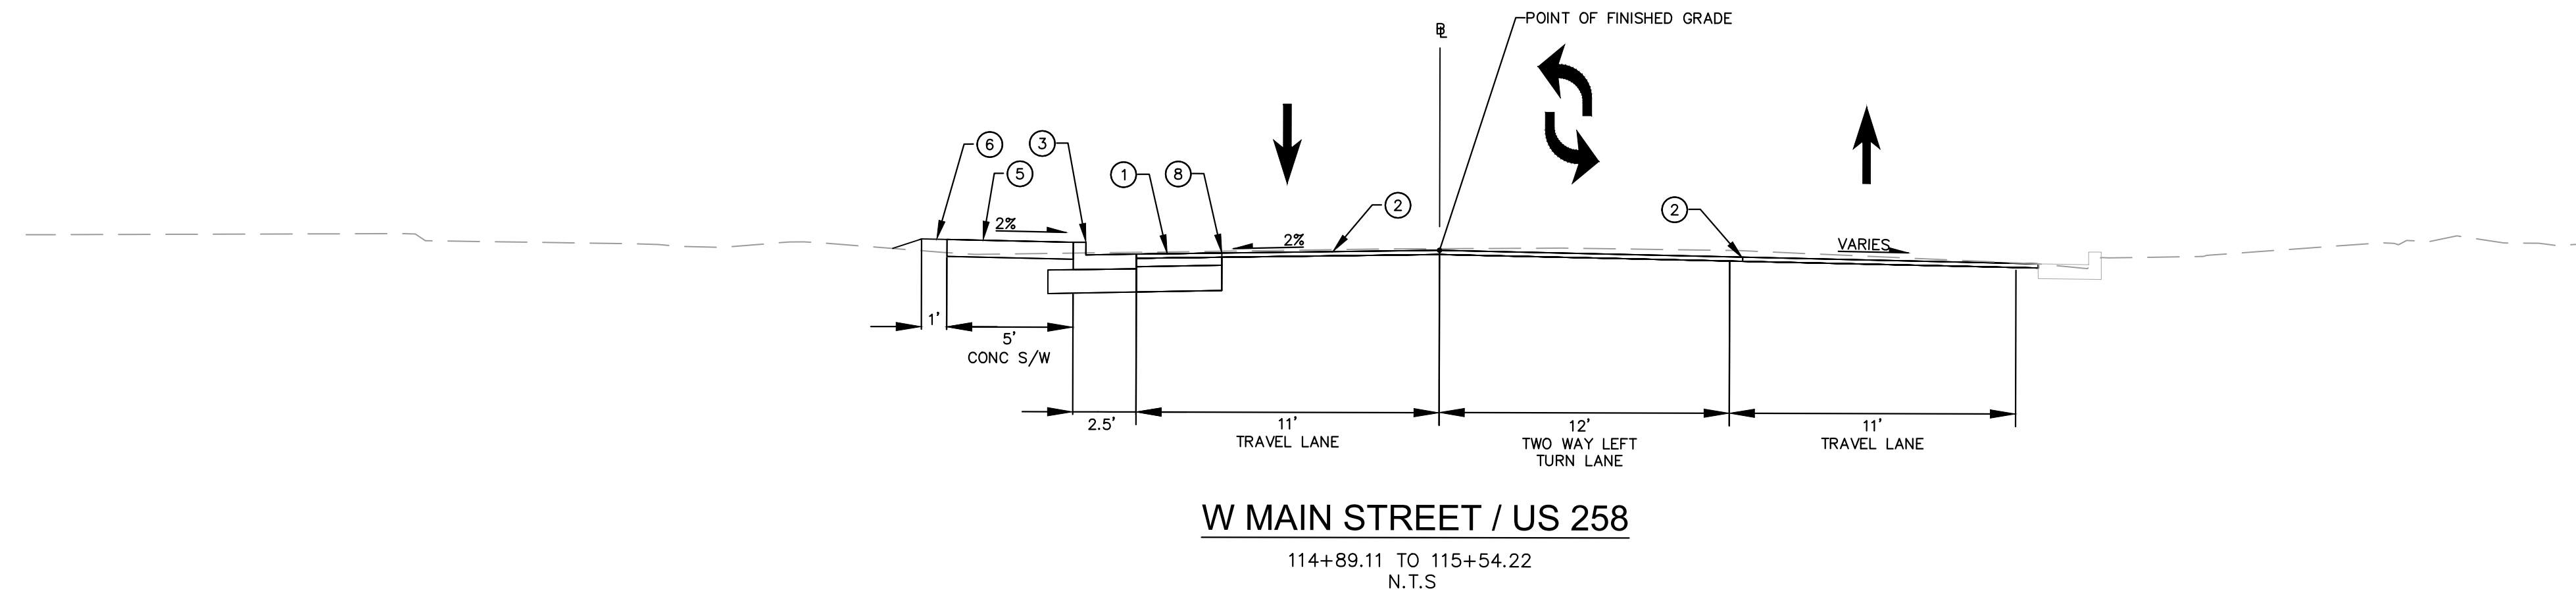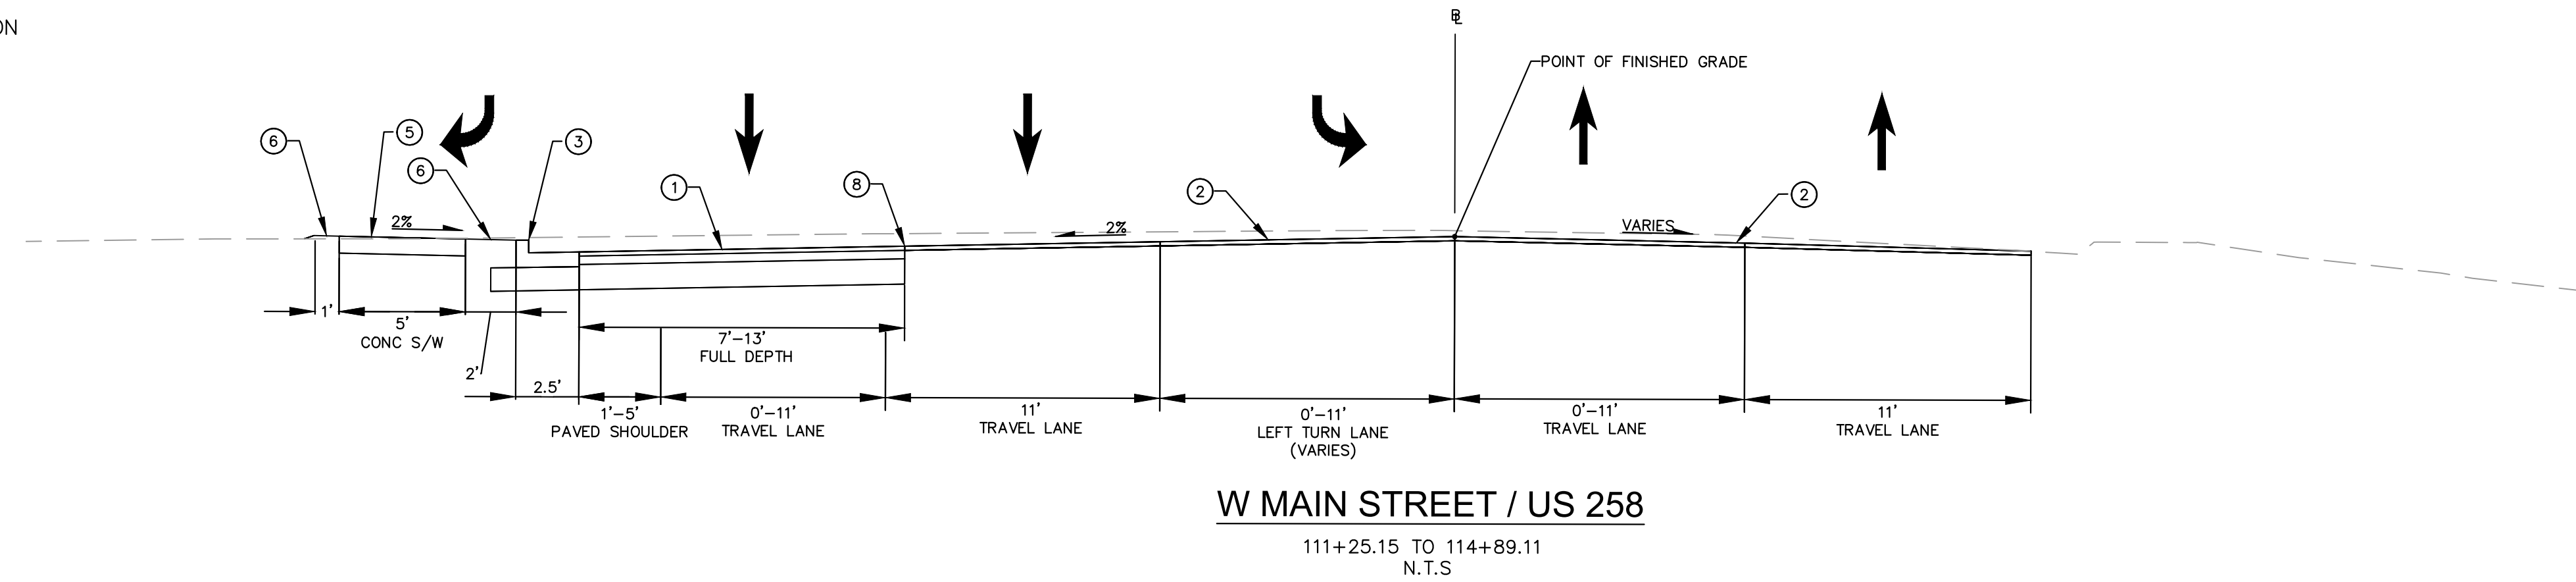[illegible]

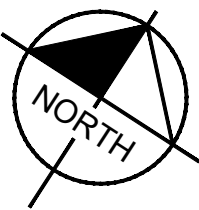

LEGEND

	— · — · — · — · —	EXISTING RIGHT OF WAY LINE
	— · — · — · — · —	EXISTING LIMITED ACCESS LINE

SHEET NUMBER
3

© 2023 KIMLEY-HORN AND ASSOCIATES, INC.
4525 MAIN STREET, SUITE 1000, VIRGINIA BEACH, VA 23462
PHONE: 757-213-8600
WWW.KIMLEY-HORN.COM

KHA PROJECT	DATE	SCALE	AS SHOWN	DESIGNED BY	NVR	DRAWN BY	NVR	CHECKED BY	APF
117032035	1/03/2024								

EXISTING CONDITIONS

SHEET NUMBER
3

NOTES:



- CONCRETE SIDEWALK SHALL BE PLACED AROUND EXISTING UTILITY POLES WHERE REQUIRED. MINIMUM 4' WIDE CONCRETE SIDEWALK SHALL BE PROVIDED AT ALL EXISTING UTILITY POLE LOCATIONS. ALL COSTS FOR PLACING SIDEWALK AROUND UTILITY POLES SHALL BE PAID AS INCIDENTAL TO THE SIDEWALK.
- CONTRACTOR SHOULD NOTE LOCATIONS OF TEMPORARY CONSTRUCTION EASEMENTS SHOWN ON THE PLANS AT EXISTING ENTRANCES. CONTRACTOR SHALL EXERCISE CARE WHEN WORKING ADJACENT TO EXISTING RIGHT-OF-WAY LINE AND SELECT INSTALLATION MEANS AND METHODS ACCORDING TO GIVEN SPACE. ALL WORK SHALL OCCUR WITHIN THE EXISTING RIGHT-OF-WAY LINE AND TEMPORARY CONSTRUCTION EASEMENTS UNLESS DIRECTED BY THE OWNER.

LEGEND

	EXIST. R/W		VDOT STD. CG-6 REQ'D.
	EXIST. LIMITED ACCESS LINE		VDOT STD. CG-2 REQ'D
	PROP. R/W		TIE TO EXIST. CURB/CURB & GUTTER
	TEMP. CONSTR. EASEMENT		TIE TO EXIST. SIDEWALK
	PERM. DRAINAGE EASEMENT		TIE TO EXIST. PAVEMENT
	VDOT STD. CG-12 TYPE A REQ'D. (5' WIDTH)		RELOCATE EXISTING UTILITY POLE (BY OTHERS)
	VDOT STD. CG-12 TYPE B REQ'D. (5' WIDTH)		PROTECT AND DO NOT DISTURB EXISTING UTILITY POLE



	ADJUST EXISTING UTILITY TO GRADE
	REMOVE AND RELOCATE EXISTING SIGN
	RELOCATE TRAFFIC SIGNAL EQUIPMENT
	MAINTAIN EXISTING CURB AND GUTTER
	REMOVE EXISTING FENCE

	DENOTES PROP. FULL DEPTH ASPHALT PAVEMENT
	DENOTES PROP. VARIABLE MILL AND OVERLAY WITH SM-9.5A @165 LBS/SY
	DENOTES CONCRETE ENTRANCE PAVEMENT
	DENOTES DETECTABLE WARNING SURFACE
	DENOTES PROP. 5' WIDE CONCRETE SIDEWALK
	DIRECTIONAL ARROW

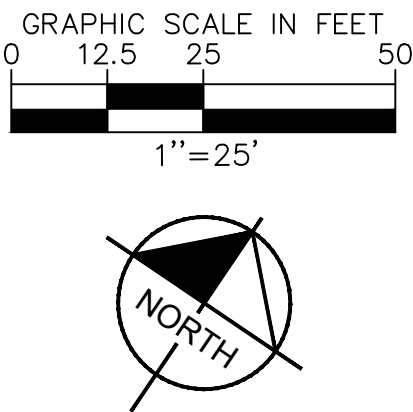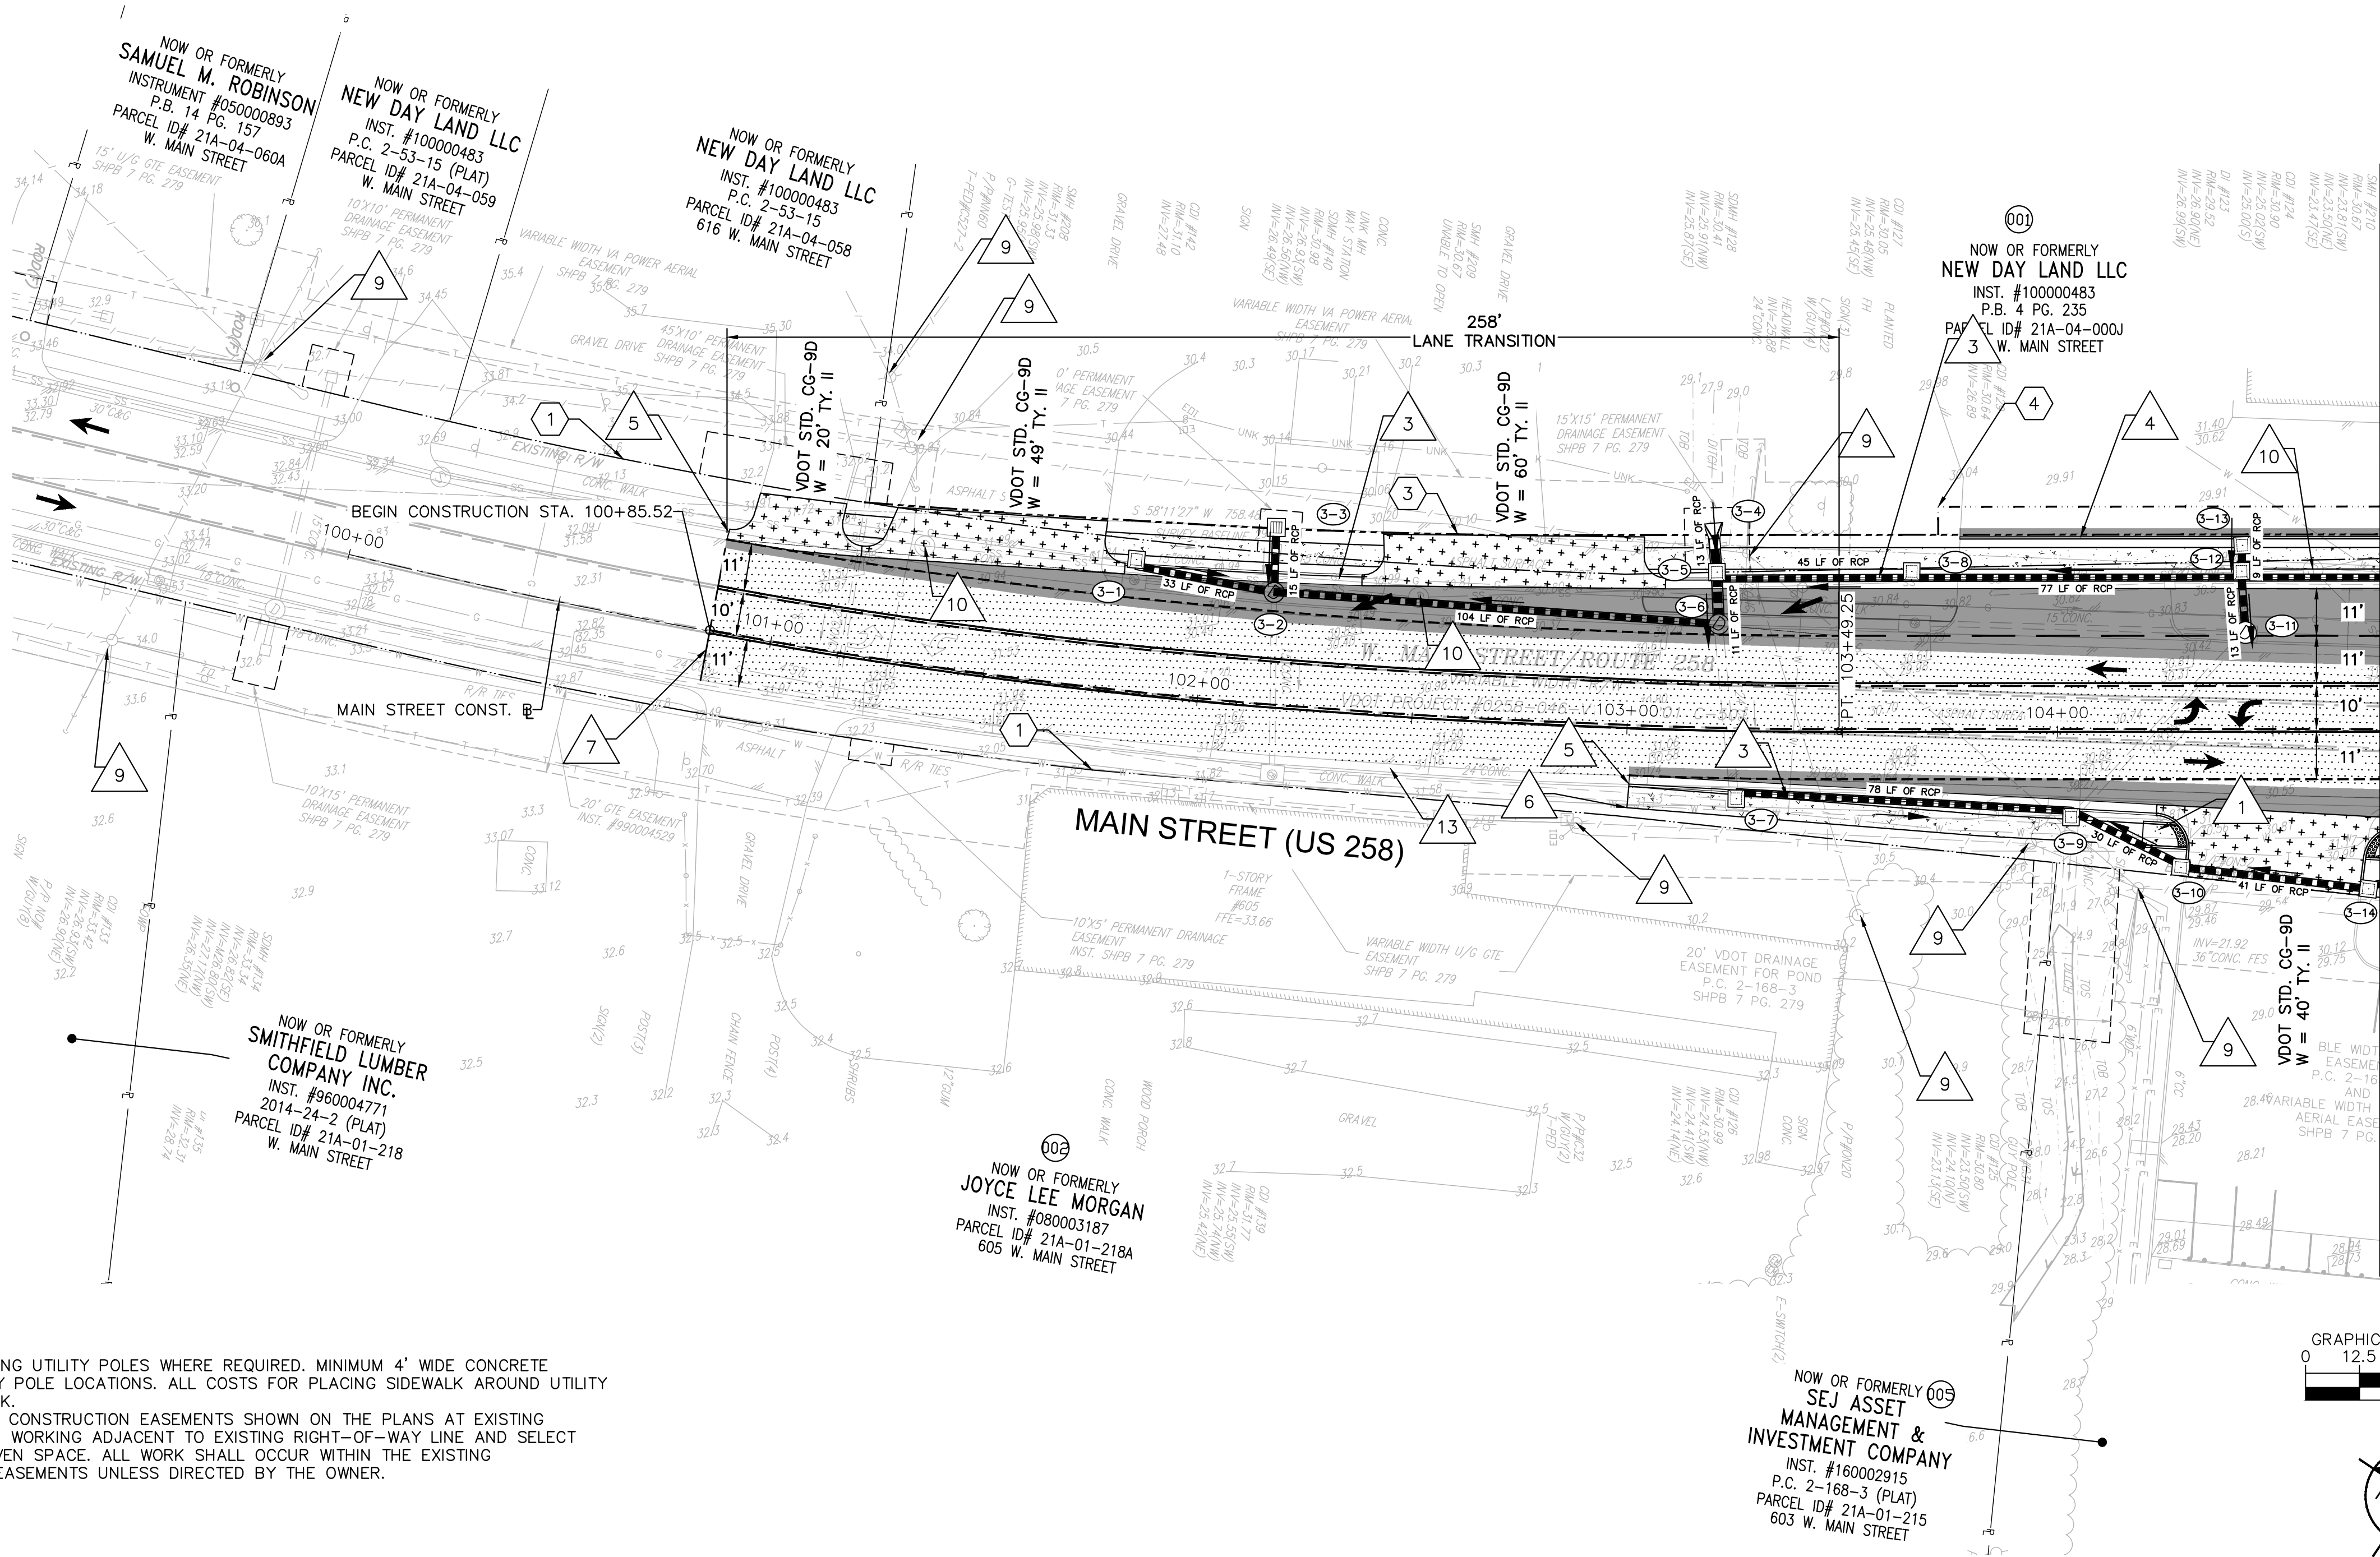

US 258 AT ROUTE 10 BYPASS INTERSECTION IMPROVEMENTS PREPARED FOR ISLE OF WIGHT COUNTY		ROADWAY PLAN		30% PLANS		Kimley-Horn and Associates, Inc. Virginia Beach, Virginia Roadway Engineer		Kimley»Horn		No. _____ REVISIONS DATE _____	
SHEET NUMBER 3A		SMITHFIELD VIRGINIA									

This document, together with the concepts and designs presented herein, as an instrument of service, is intended only for the specific purpose and client for which it was prepared. Reuse of and improper reliance on this document without written authorization and adoption by Kinley-Horn and Associates, Inc. shall be without liability to Kinley-Horn and Associates, Inc.

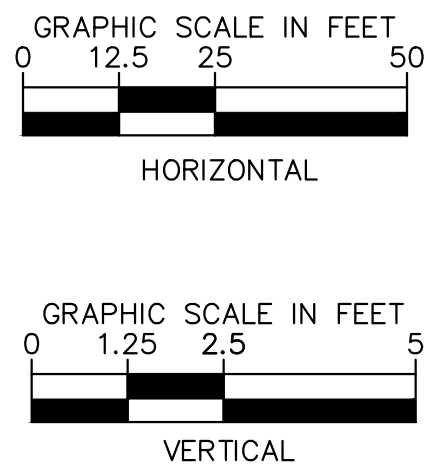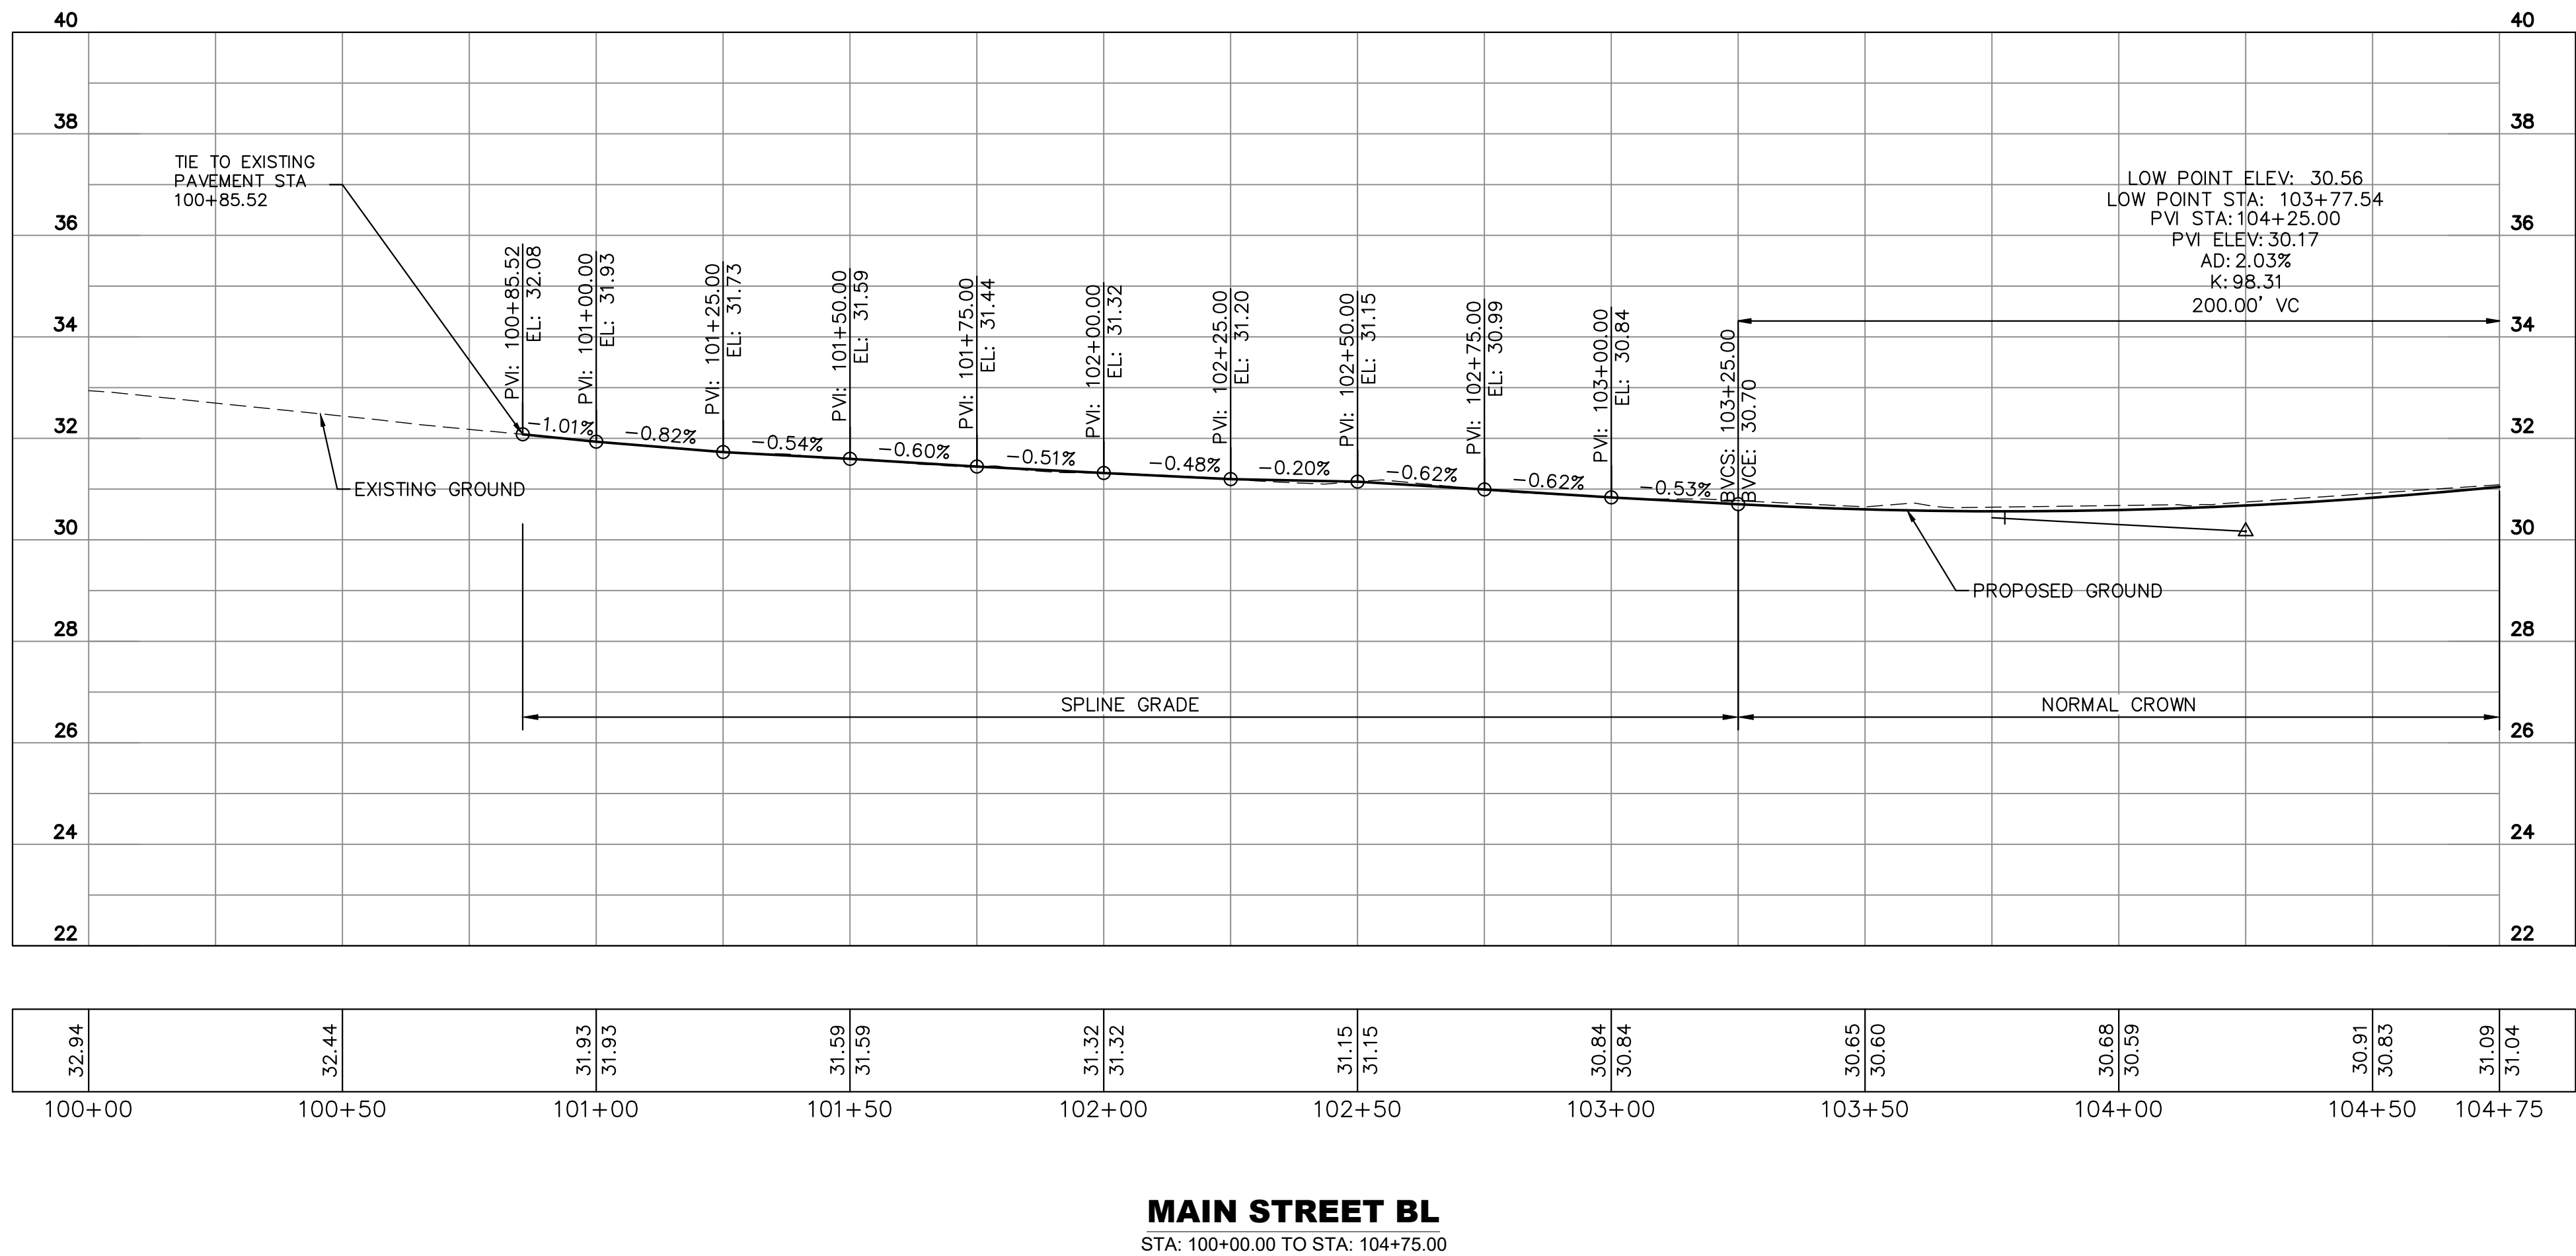

US 258 AT ROUTE 10
BYPASS INTERSECTION
IMPROVEMENTS
PREPARED FOR
ISLE OF WIGHT COUNTY
SMITHFIELD VIRGINIA

SHEET NUMBER
3B

ROADWAY PROFILE

KHA PROJECT 117032035	DATE 1/03/2024	SCALE AS SHOWN	DESIGNED BY NVR	DRAWN BY NVR	CHECKED BY APF
--------------------------	-------------------	----------------	-----------------	--------------	----------------


Kimley-Horn and Associates, Inc.
Virginia Beach, Virginia
Roadway Engineer



© 2023 KIMLEY-HORN AND ASSOCIATES, INC.
4525 MAIN STREET, SUITE 1000, VIRGINIA BEACH, VA 23462
PHONE: 757-213-8600
WWW.KIMLEY-HORN.COM

No.	REVISIONS	DATE

LEGEND

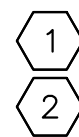


— . . — . . — . . — EXISTING RIGHT OF WAY LINE





— . . — . . — . . — EXISTING LIMITED ACCESS LINE

MATCHLINE STA. 208+25.00 RT 10 @ - SEE SHEET 7

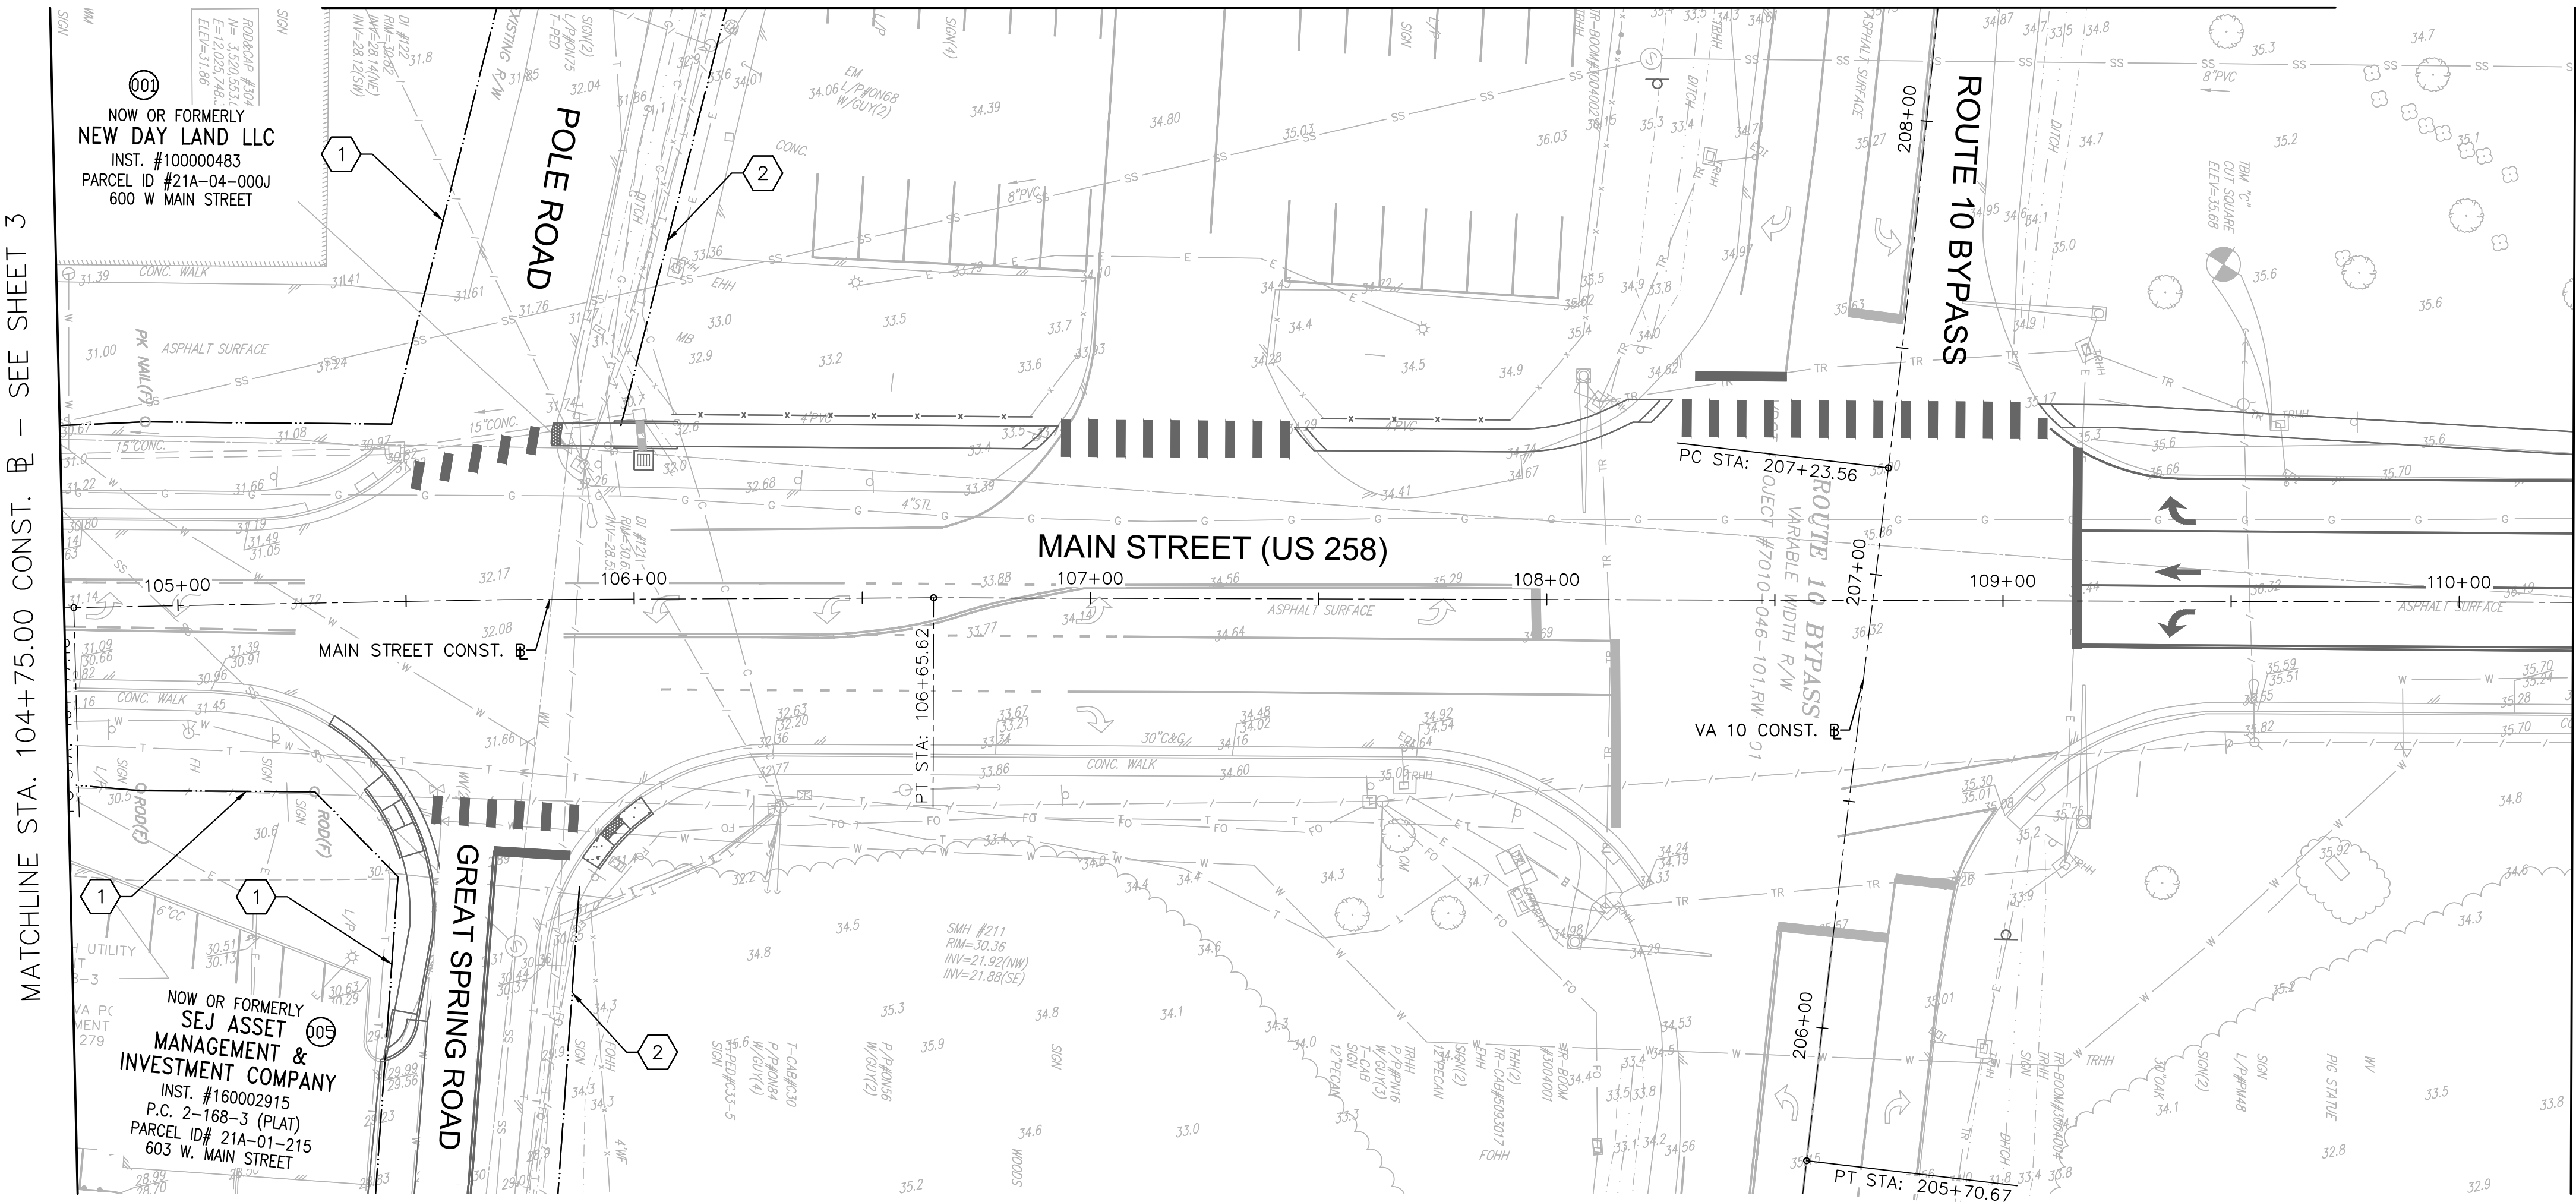

MATCHLINE STA. 110+25.00 CONST. R - SEE SHEET 5

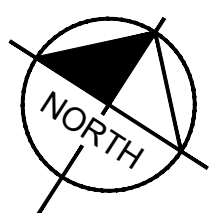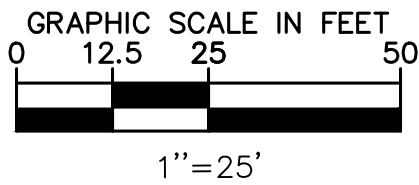

US 258 AT ROUTE 10
BYPASS INTERSECTION
IMPROVEMENTS
PREPARED FOR
ISLE OF WIGHT COUNTY

SMITHFIELD VIRGINIA

SHEET NUMBER

4

Kimley-Horn and Associates, Inc.
Virginia Beach, Virginia
Roadway Engineer

KHA PROJECT	DATE
117032035	1/03/2024
SCALE AS SHOWN	
DESIGNED BY NVR	
DRAWN BY NVR	
CHECKED BY APP	

EXISTING CONDITIONS

Kimley»»Horn

© 2023 KIMLEY-HORN AND ASSOCIATES, INC.
4525 MAIN STREET, SUITE 1000, VIRGINIA BEACH, VA 23462
PHONE: 757-213-8600
WWW.KIMLEY-HORN.COM

No.	REVISIONS
-----	-----------

DATE _____

Plotted By: Monsour, Drew Sheet Set: KHA Layout: 4A ROADWAY PLAN January 03, 2024 12:08:05pm K:\VAB_RDWY\117032035 - US 258 and Route 10 Intersection\05 - Design\CADD\PlanSheets\3A ROADWAY PLAN.dwg
This document, together with the concepts and designs presented herein, is an instrument of service, is intended only for the specific purpose and client for which it was prepared. Reuse of and improper reliance on this document without written authorization and adaptation by Kimley-Horn and Associates, Inc. shall be without liability to Kimley-Horn and Associates, Inc.


NOTES:

- CONCRETE SIDEWALK SHALL BE PLACED AROUND EXISTING UTILITY POLES WHERE REQUIRED. MINIMUM 4' WIDE CONCRETE SIDEWALK SHALL BE PROVIDED AT ALL EXISTING UTILITY POLE LOCATIONS. ALL COSTS FOR PLACING SIDEWALK AROUND UTILITY POLES SHALL BE PAID AS INCIDENTAL TO THE SIDEWALK.
- CONTRACTOR SHOULD NOTE LOCATIONS OF TEMPORARY CONSTRUCTION EASEMENTS SHOWN ON THE PLANS AT EXISTING ENTRANCES. CONTRACTOR SHALL EXERCISE CARE WHEN WORKING ADJACENT TO EXISTING RIGHT-OF-WAY LINE AND SELECT INSTALLATION MEANS AND METHODS ACCORDING TO GIVEN SPACE. ALL WORK SHALL OCCUR WITHIN THE EXISTING RIGHT-OF-WAY LINE AND TEMPORARY CONSTRUCTION EASEMENTS UNLESS DIRECTED BY THE OWNER.


LEGEND

	EXIST. R/W		VDOT STD. CG-6 REQ'D.
	EXIST. LIMITED ACCESS LINE		VDOT STD. CG-2 REQ'D
	PROP. R/W		TIE TO EXIST. CURB/CURB & GUTTER
	TEMP. CONSTR. EASEMENT		TIE TO EXIST. SIDEWALK
	PERM. DRAINAGE EASEMENT		TIE TO EXIST. PAVEMENT
	VDOT STD. CG-12 TYPE A REQ'D. (5' WIDTH)		RELOCATE EXISTING UTILITY POLE (BY OTHERS)
	VDOT STD. CG-12 TYPE B REQ'D. (5' WIDTH)		PROTECT AND DO NOT DISTURB EXISTING UTILITY POLE

MATCHLINE STA. 208+25.00 RT 10 B - SEE SHEET 7A

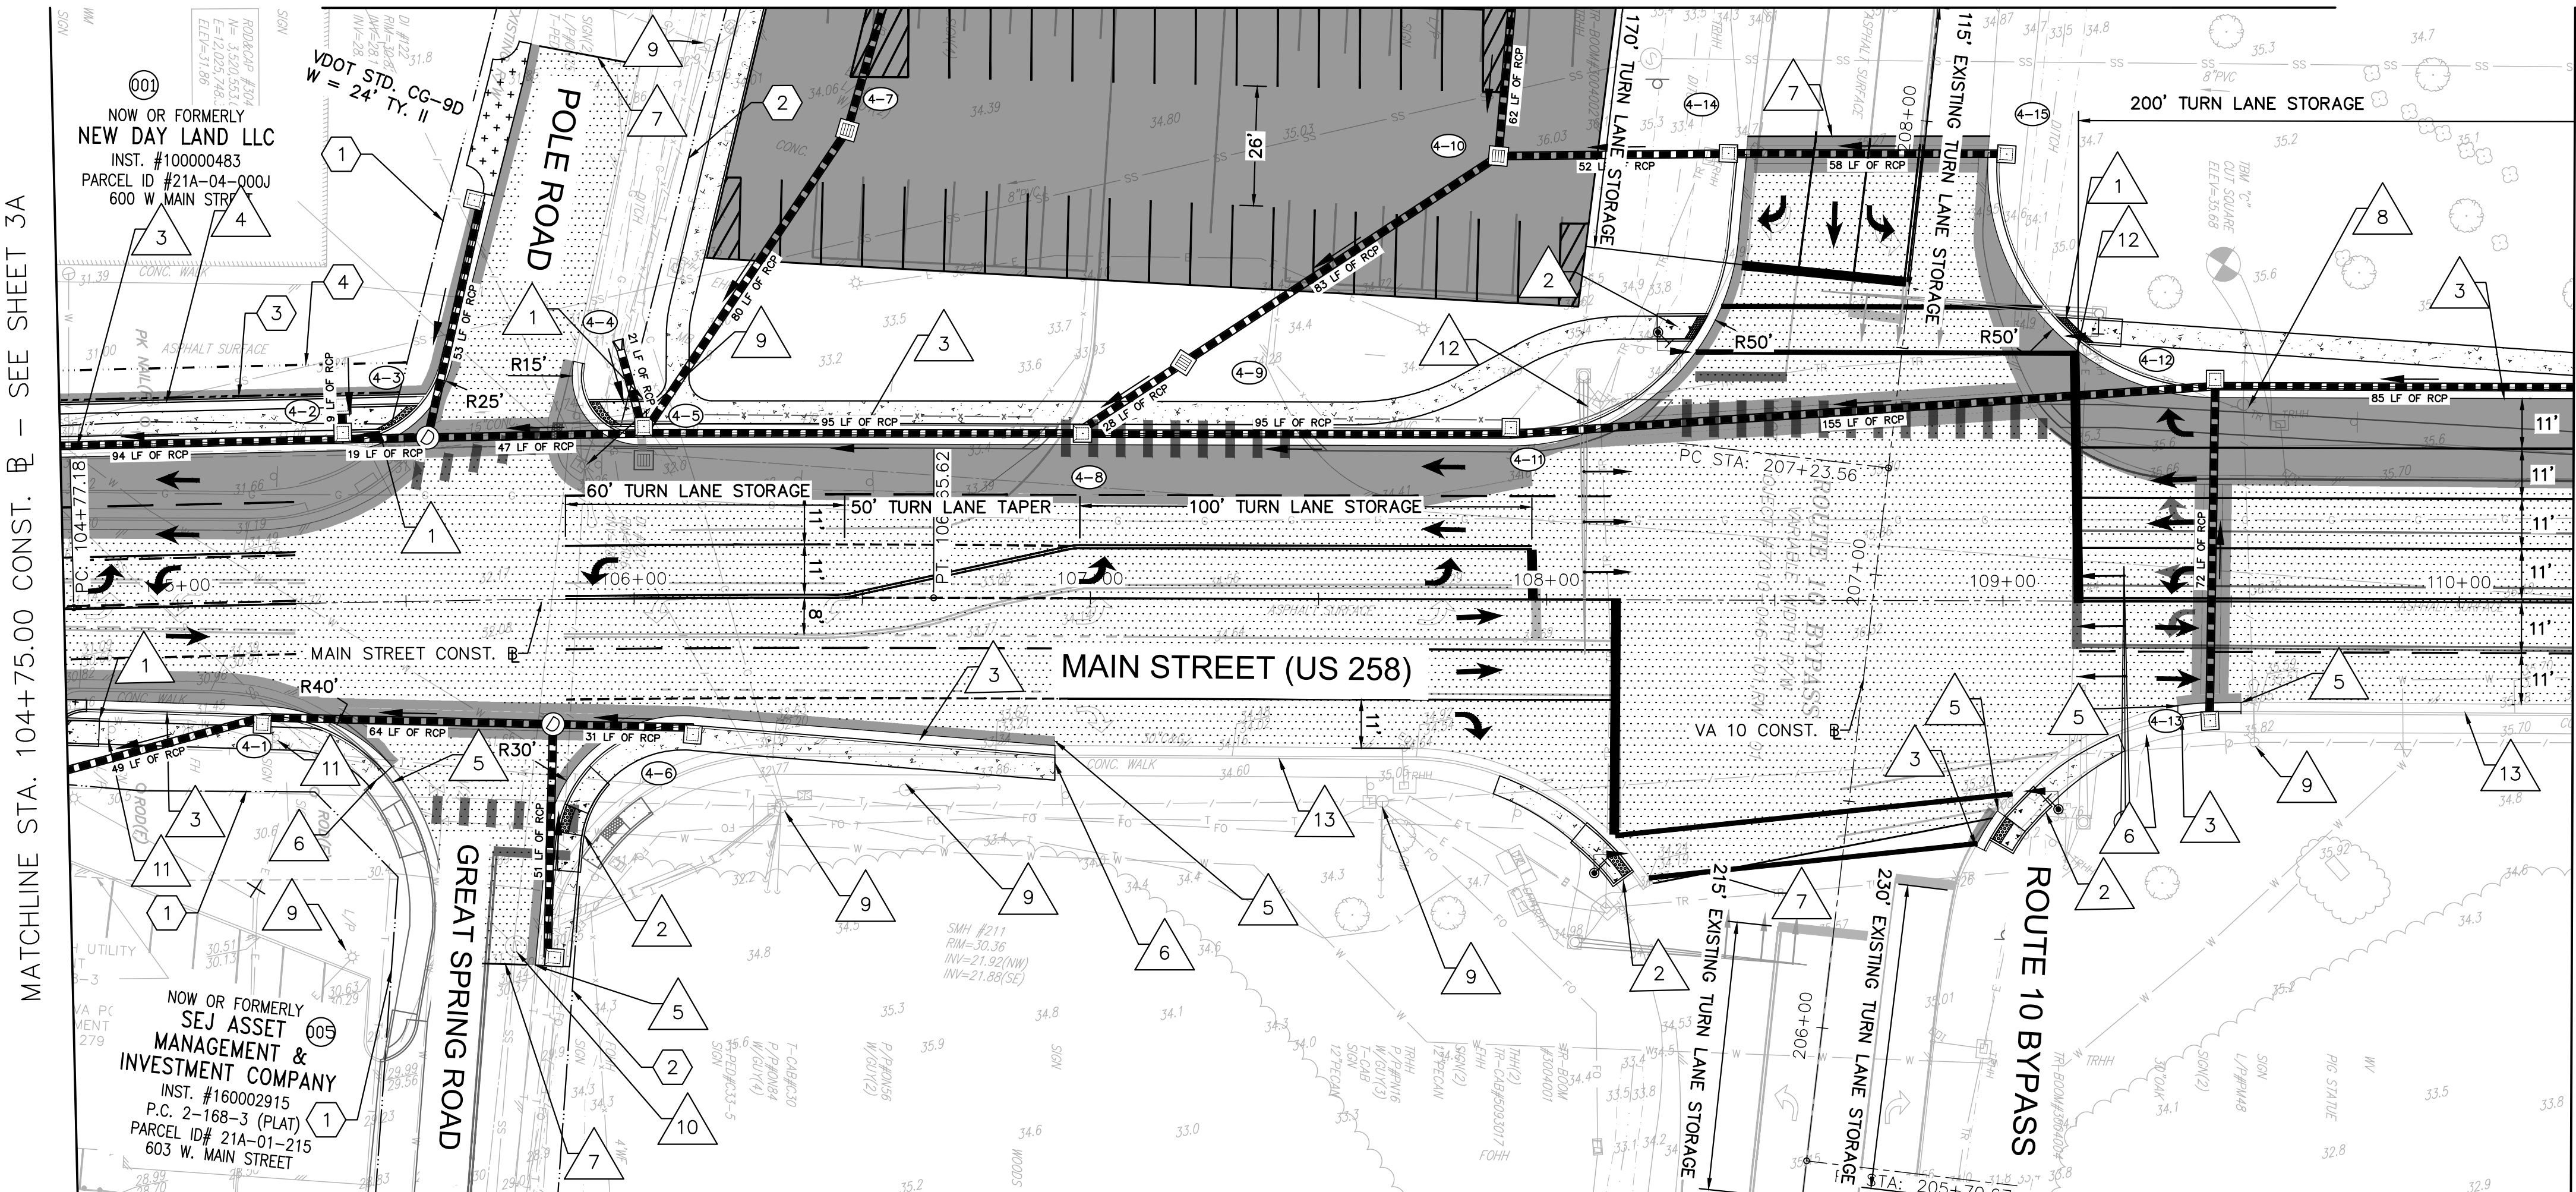

MATCHLINE STA. 110+25.00 CONST. B - SEE SHEET 5A

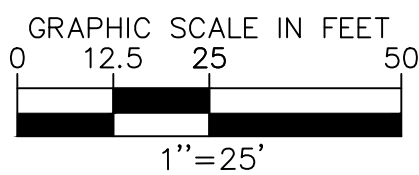

	DENOTES PROP. FULL DEPTH ASPHALT PAVEMENT
	DENOTES PROP. VARIABLE MILL AND OVERLAY WITH SM-9.5A @165 LBS/SY
	DENOTES CONCRETE ENTRANCE PAVEMENT
	DENOTES DETECTABLE WARNING SURFACE
	DENOTES PROP. 5' WIDE CONCRETE SIDEWALK
	DIRECTIONAL ARROW

Kimley»Horn

© 2023 KIMLEY-HORN AND ASSOCIATES, INC.
4525 MAIN STREET, SUITE 1000, VIRGINIA BEACH, VA 23462
PHONE: 757-213-8600
WWW.KIMLEY-HORN.COM

Kimley-Horn and Associates, Inc.
Virginia Beach, Virginia
Roadway Engineer

KHA PROJECT	117032035
DATE	1/03/2024
SCALE	AS SHOWN
DESIGNED BY	NVR
DRAWN BY	NVR
CHECKED BY	APF

ROADWAY PLAN

US 258 AT ROUTE 10
BYPASS INTERSECTION
IMPROVEMENTS
PREPARED FOR
ISLE OF WIGHT COUNTY


SMITHFIELD VIRGINIA

SHEET NUMBER
4A



No.	REVISIONS	DATE
-----	-----------	------

Plotted By:Monsour, Drew Sheet Set:Kia Layout:4B January 03, 2024 12:08:12pm K:\VAB_RDWY\117032035 -- US 258 and Route 10 Intersection\05 -- Design\CADD\PlanSheets\3B PROFILE VIEWS.dwg

This document, together with the concepts and designs presented herein, as an instrument of service, is intended only for the specific purpose and client for which it was prepared. Reuse of and improper reliance on this document without written authorization and adaptation by Kimley-Horn and Associates, Inc. shall be without liability to Kimley-Horn and Associates, Inc.

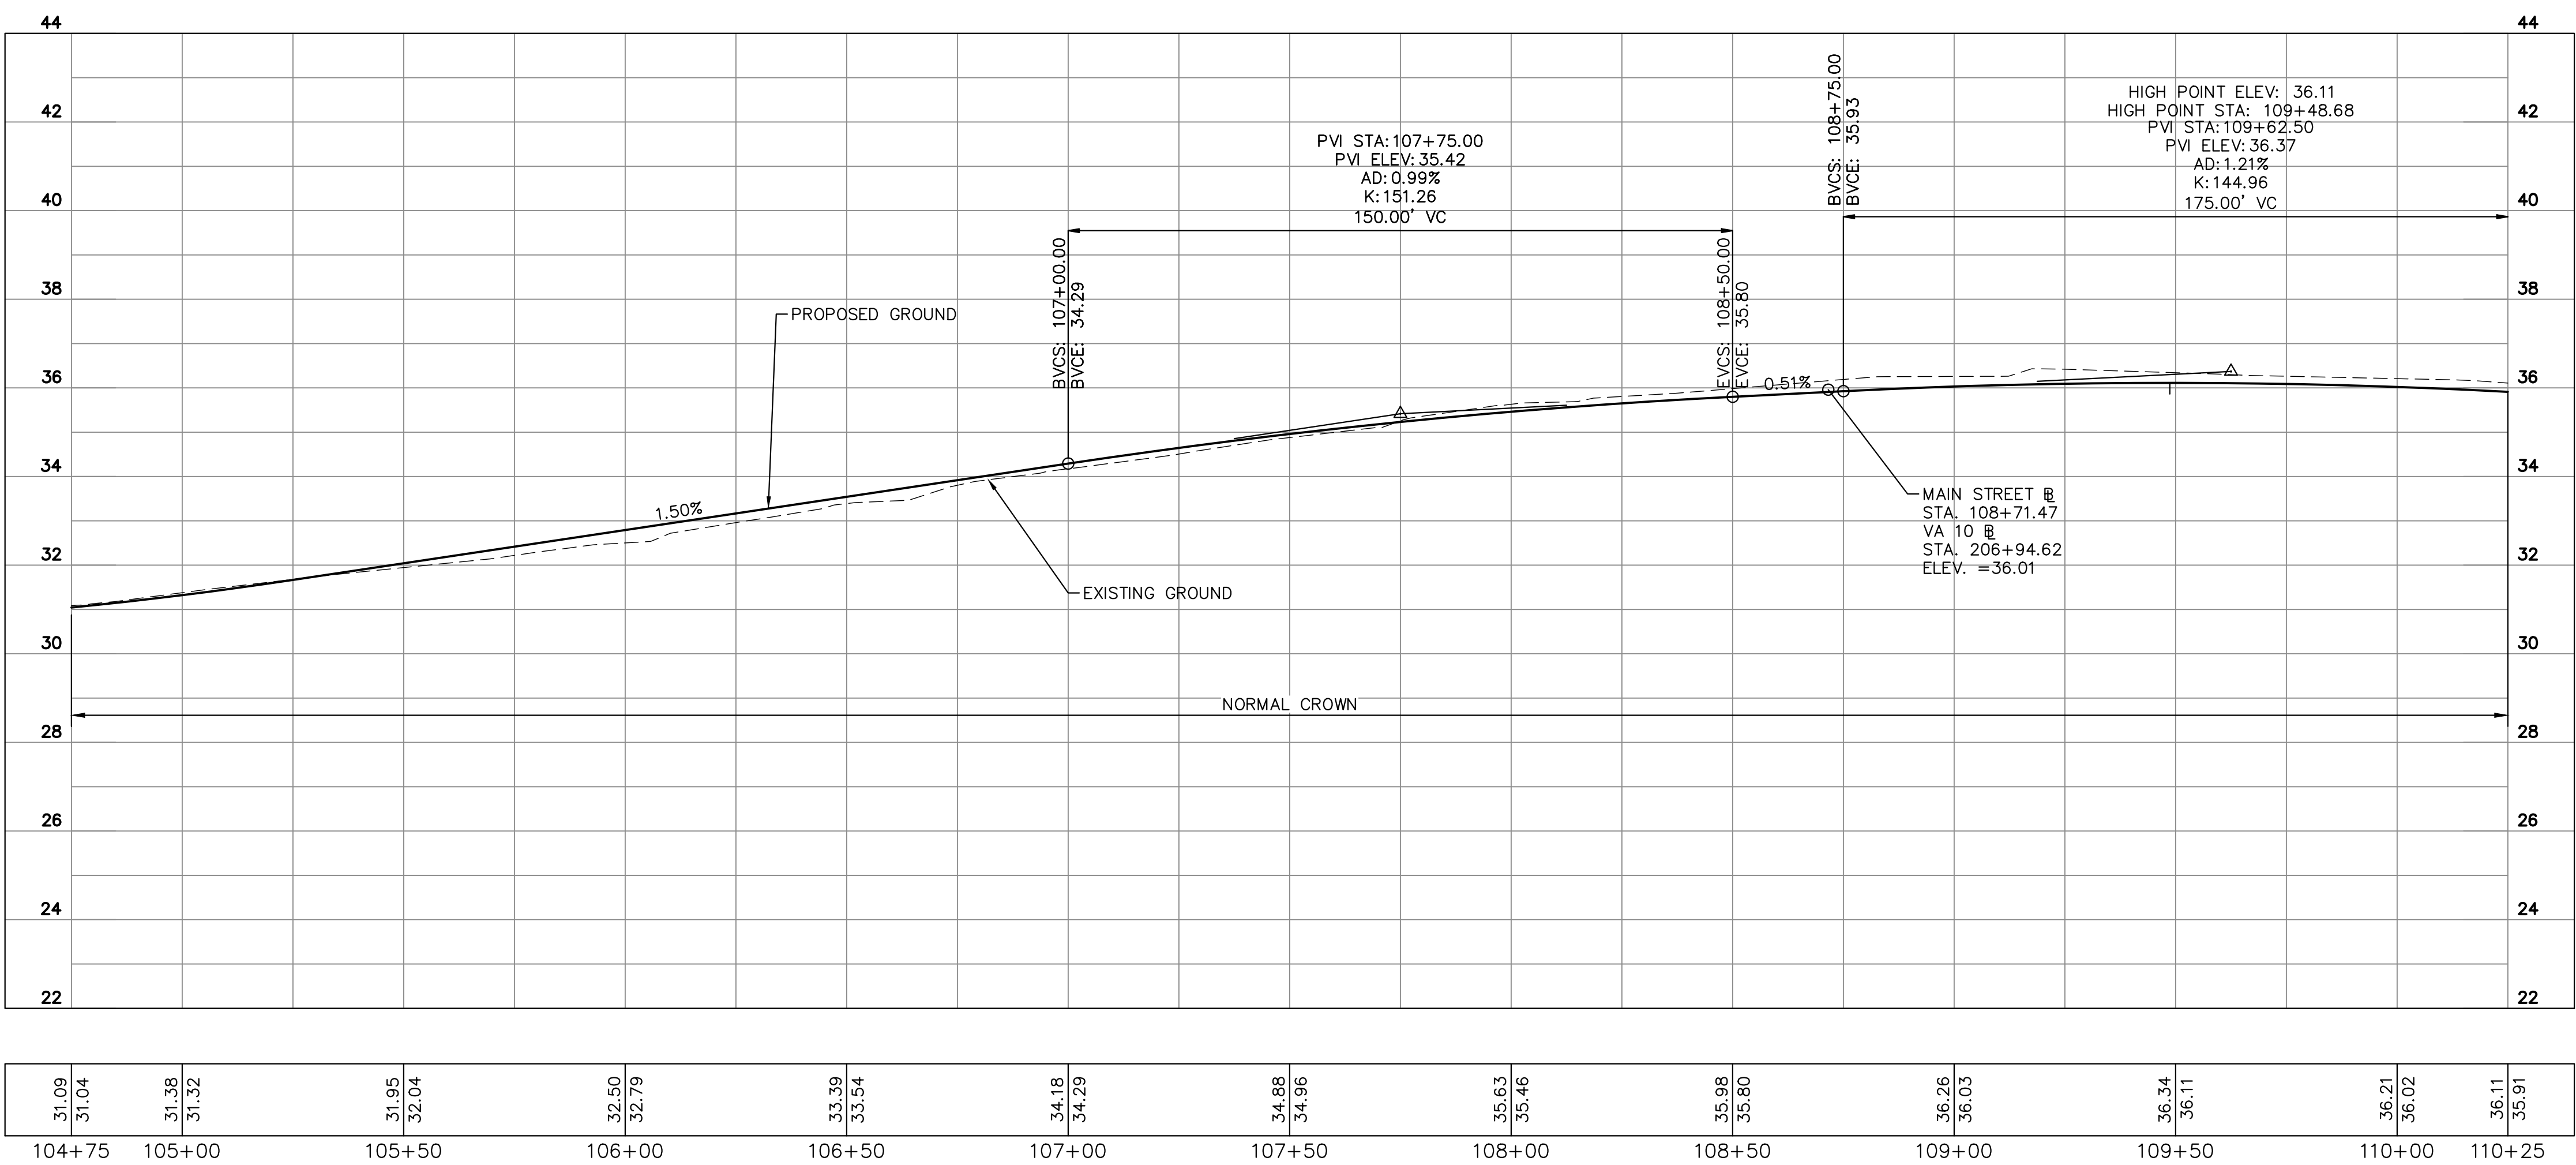

MAIN STREET BL
STA: 104+75.00 TO STA: 110+25.00

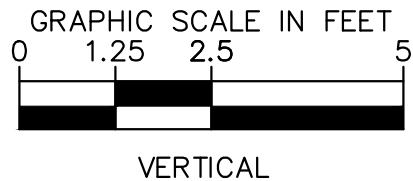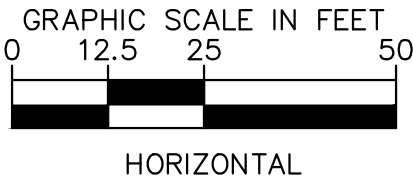

US 258 AT ROUTE 10
BYPASS INTERSECTION
IMPROVEMENTS
PREPARED FOR
ISLE OF WIGHT COUNTY

SHEET NUMBER
4B

ROADWAY PROFILE

KHA PROJECT	117032035
DATE	1/03/2024
SCALE	AS SHOWN
DESIGNED BY	NVR
DRAWN BY	NVR
CHECKED BY	APF


Kimley-Horn and Associates, Inc.
Virginia Beach, Virginia
Roadway Engineer

Kimley»Horn

© 2023 KIMLEY-HORN AND ASSOCIATES, INC.
4525 MAIN STREET, SUITE 1000, VIRGINIA BEACH, VA 23462
PHONE: 757-213-8600
WWW.KIMLEY-HORN.COM

No.	REVISIONS	DATE
-----	-----------	------

MATCHLINE STA. 110+25.00 CONST. B - SEE SHEET 4A

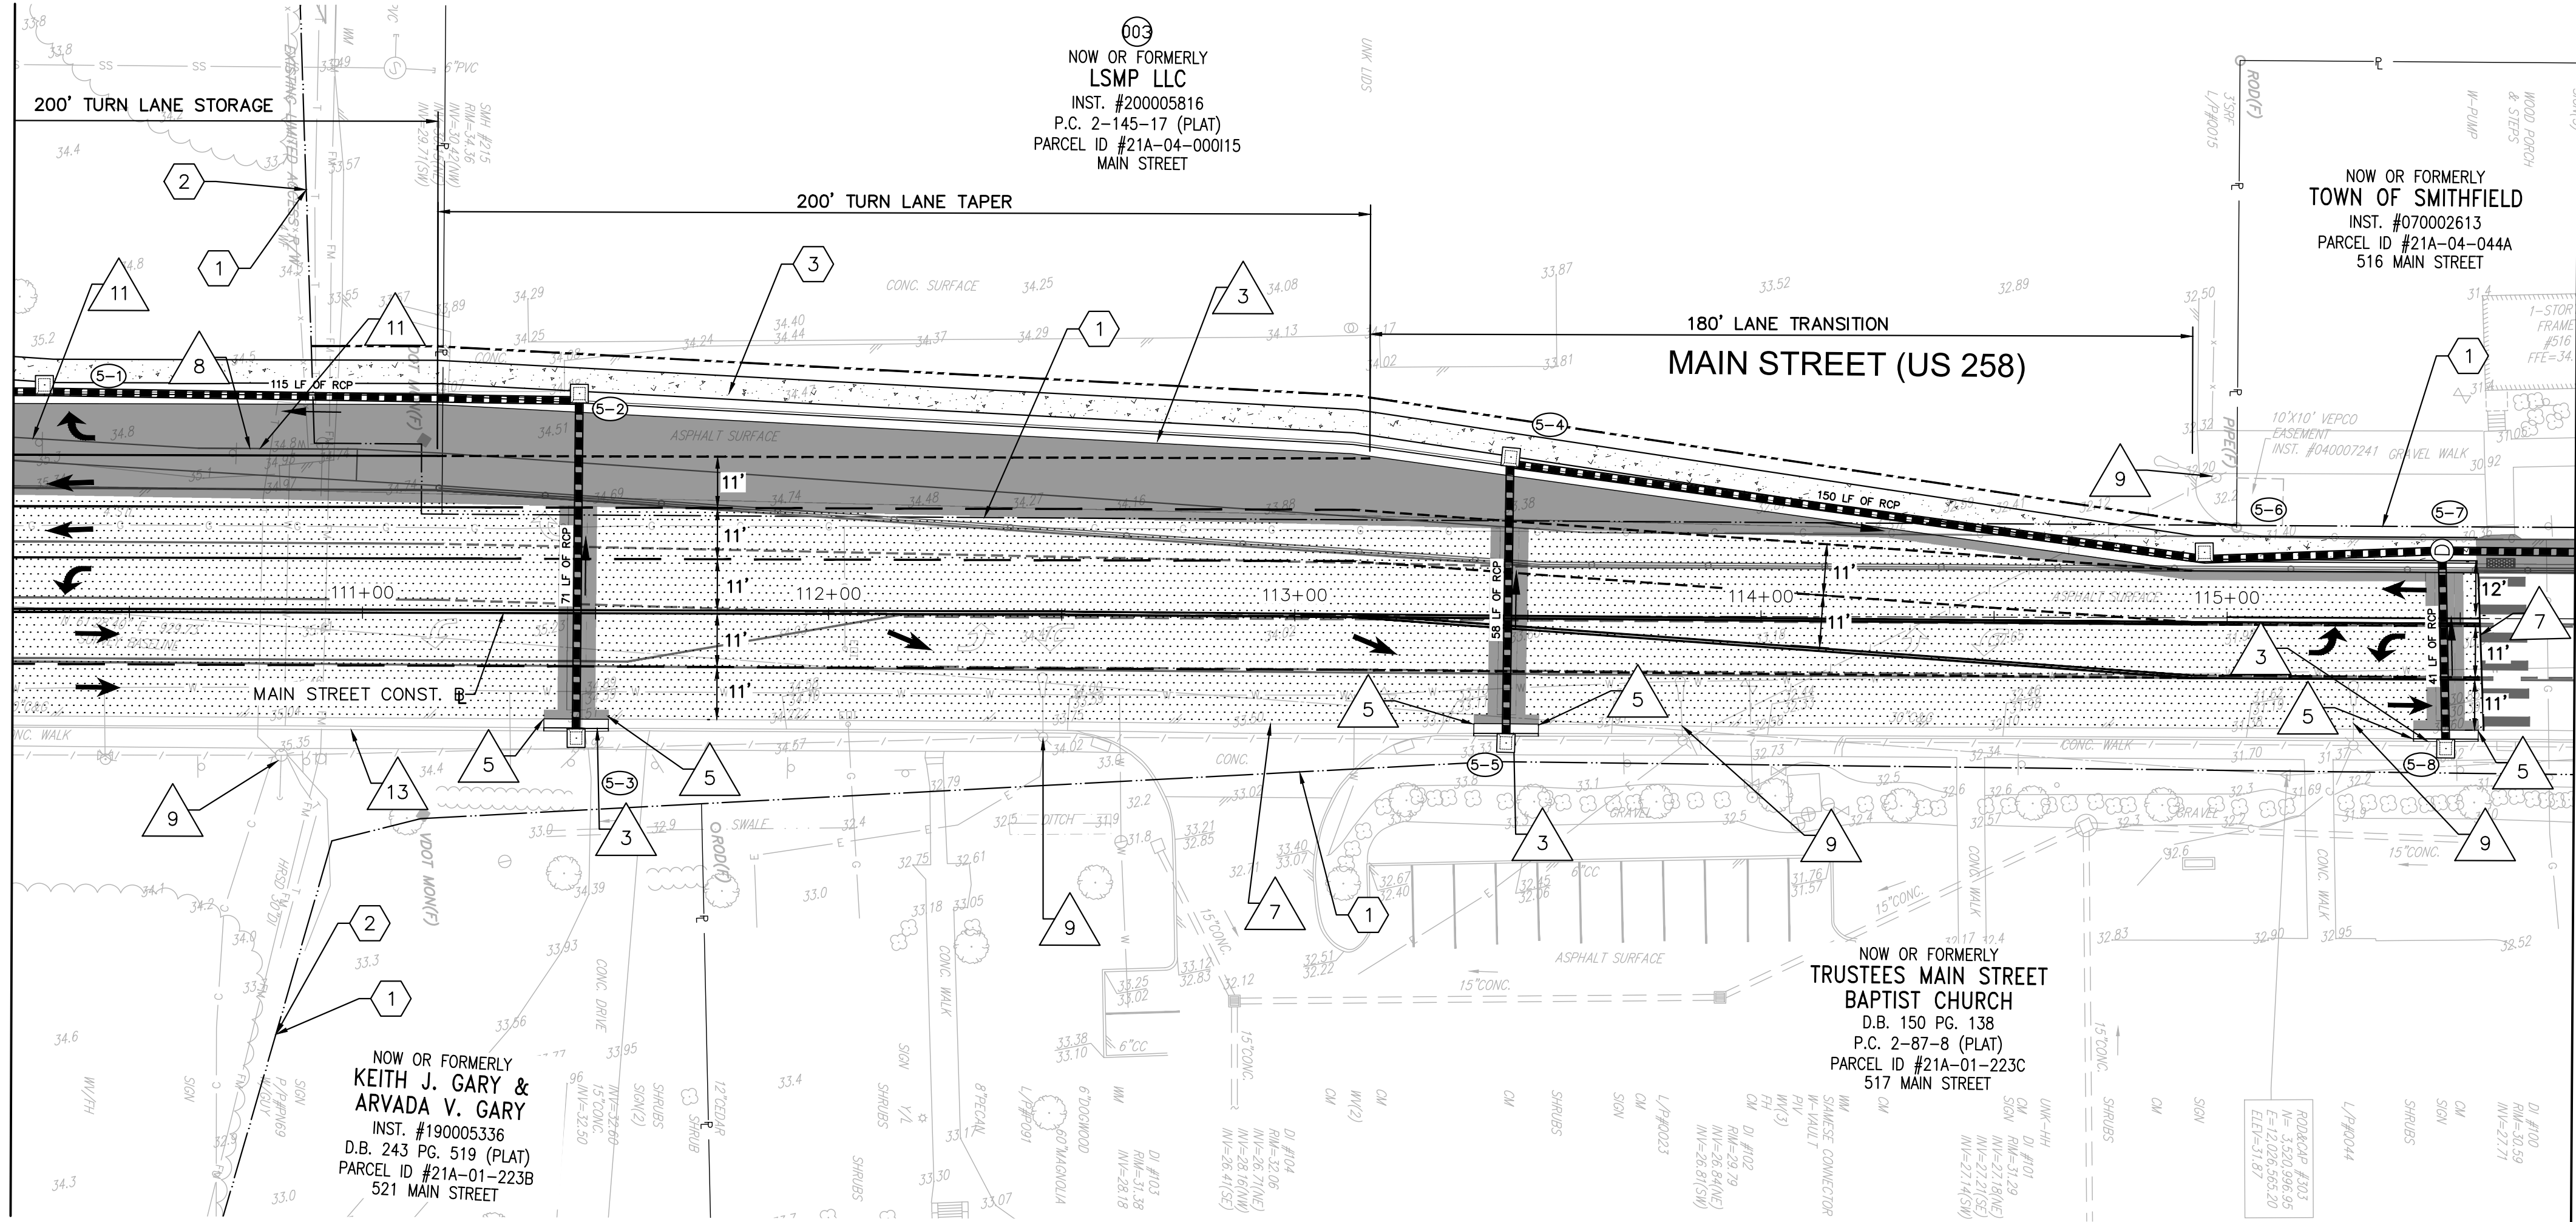

MATCHLINE STA. 115+75.00 CONST. B - SEE SHEET 6A


NOTES:

- CONCRETE SIDEWALK SHALL BE PLACED AROUND EXISTING UTILITY POLES WHERE REQUIRED. MINIMUM 4' WIDE CONCRETE SIDEWALK SHALL BE PROVIDED AT ALL EXISTING UTILITY POLE LOCATIONS. ALL COSTS FOR PLACING SIDEWALK AROUND UTILITY POLES SHALL BE PAID AS INCIDENTAL TO THE SIDEWALK.
- CONTRACTOR SHOULD NOTE LOCATIONS OF TEMPORARY CONSTRUCTION EASEMENTS SHOWN ON THE PLANS AT EXISTING ENTRANCES. CONTRACTOR SHALL EXERCISE CARE WHEN WORKING ADJACENT TO EXISTING RIGHT-OF-WAY LINE AND SELECT INSTALLATION MEANS AND METHODS ACCORDING TO GIVEN SPACE. ALL WORK SHALL OCCUR WITHIN THE EXISTING RIGHT-OF-WAY LINE AND TEMPORARY CONSTRUCTION EASEMENTS UNLESS DIRECTED BY THE OWNER.

LEGEND

1	EXIST. R/W	3	VDOT STD. CG-6 REQ'D.	10	ADJUST EXISTING UTILITY TO GRADE
2	EXIST. LIMITED ACCESS LINE	4	VDOT STD. CG-2 REQ'D	11	REMOVE AND RELOCATE EXISTING SIGN
3	PROP. R/W	5	TIE TO EXIST. CURB/CURB & GUTTER	12	RELOCATE TRAFFIC SIGNAL EQUIPMENT
4	TEMP. CONSTR. EASEMENT	6	TIE TO EXIST. SIDEWALK	13	MAINTAIN EXISTING CURB AND GUTTER
5	PERM. DRAINAGE EASEMENT	7	TIE TO EXIST. PAVEMENT	14	REMOVE EXISTING FENCE
1	VDOT STD. CG-12 TYPE A REQ'D. (5' WIDTH)	8	RELOCATE EXISTING UTILITY POLE (BY OTHERS)		
2	VDOT STD. CG-12 TYPE B REQ'D. (5' WIDTH)	9	PROTECT AND DO NOT DISTURB EXISTING UTILITY POLE		

	DENOTES PROP. FULL DEPTH ASPHALT PAVEMENT
	DENOTES PROP. VARIABLE MILL AND OVERLAY WITH SM-9.5A @165 LBS/SY
	DENOTES CONCRETE ENTRANCE PAVEMENT
	DENOTES DETECTABLE WARNING SURFACE
	DENOTES PROP. 5' WIDE CONCRETE SIDEWALK
	DIRECTIONAL ARROW

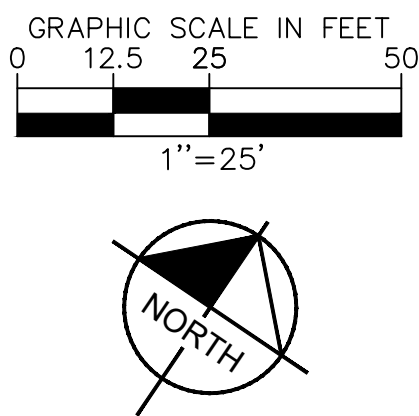

Kimley»Horn

© 2023 KIMLEY-HORN AND ASSOCIATES, INC.
4525 MAIN STREET, SUITE 1000, VIRGINIA BEACH, VA 23462
PHONE: 757-213-8600
WWW.KIMLEY-HORN.COM

KHA PROJECT
117032035

DATE
1/03/2024

SCALE AS SHOWN

DESIGNED BY NVR

DRAWN BY NVR

CHECKED BY APF

ROADWAY PLAN

US 258 AT ROUTE 10
BYPASS INTERSECTION
IMPROVEMENTS
PREPARED FOR
ISLE OF WIGHT COUNTY
SMITHFIELD
VIRGINIA

SHEET NUMBER
5A

Kimley-Horn and Associates, Inc.
Virginia Beach, Virginia
Roadway Engineer



NO.

DATE

REVISIONS

Plotted By:Monsour, Drew Sheet Set:Kha Layout:5B January 03, 2024 12:08:32pm K:\VAB_RDWY\117032035 - US 258 and Route 10 Intersection\05 - Design\CADD\PlanSheets\3B PROFILE VIEWS.dwg

This document, together with the concepts and designs presented herein, as an instrument of service, is intended only for the specific purpose and client for which it was prepared. Reuse of and improper reliance on this document without written authorization and adaptation by Kimley-Horn and Associates, Inc. shall be without liability to Kimley-Horn and Associates, Inc.

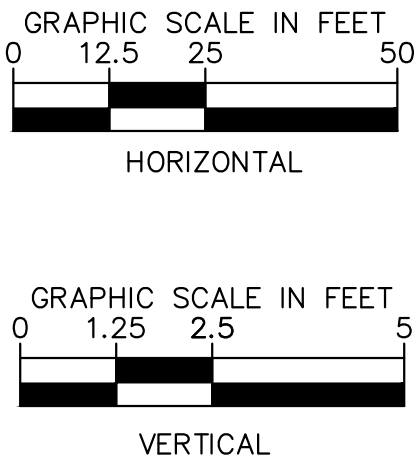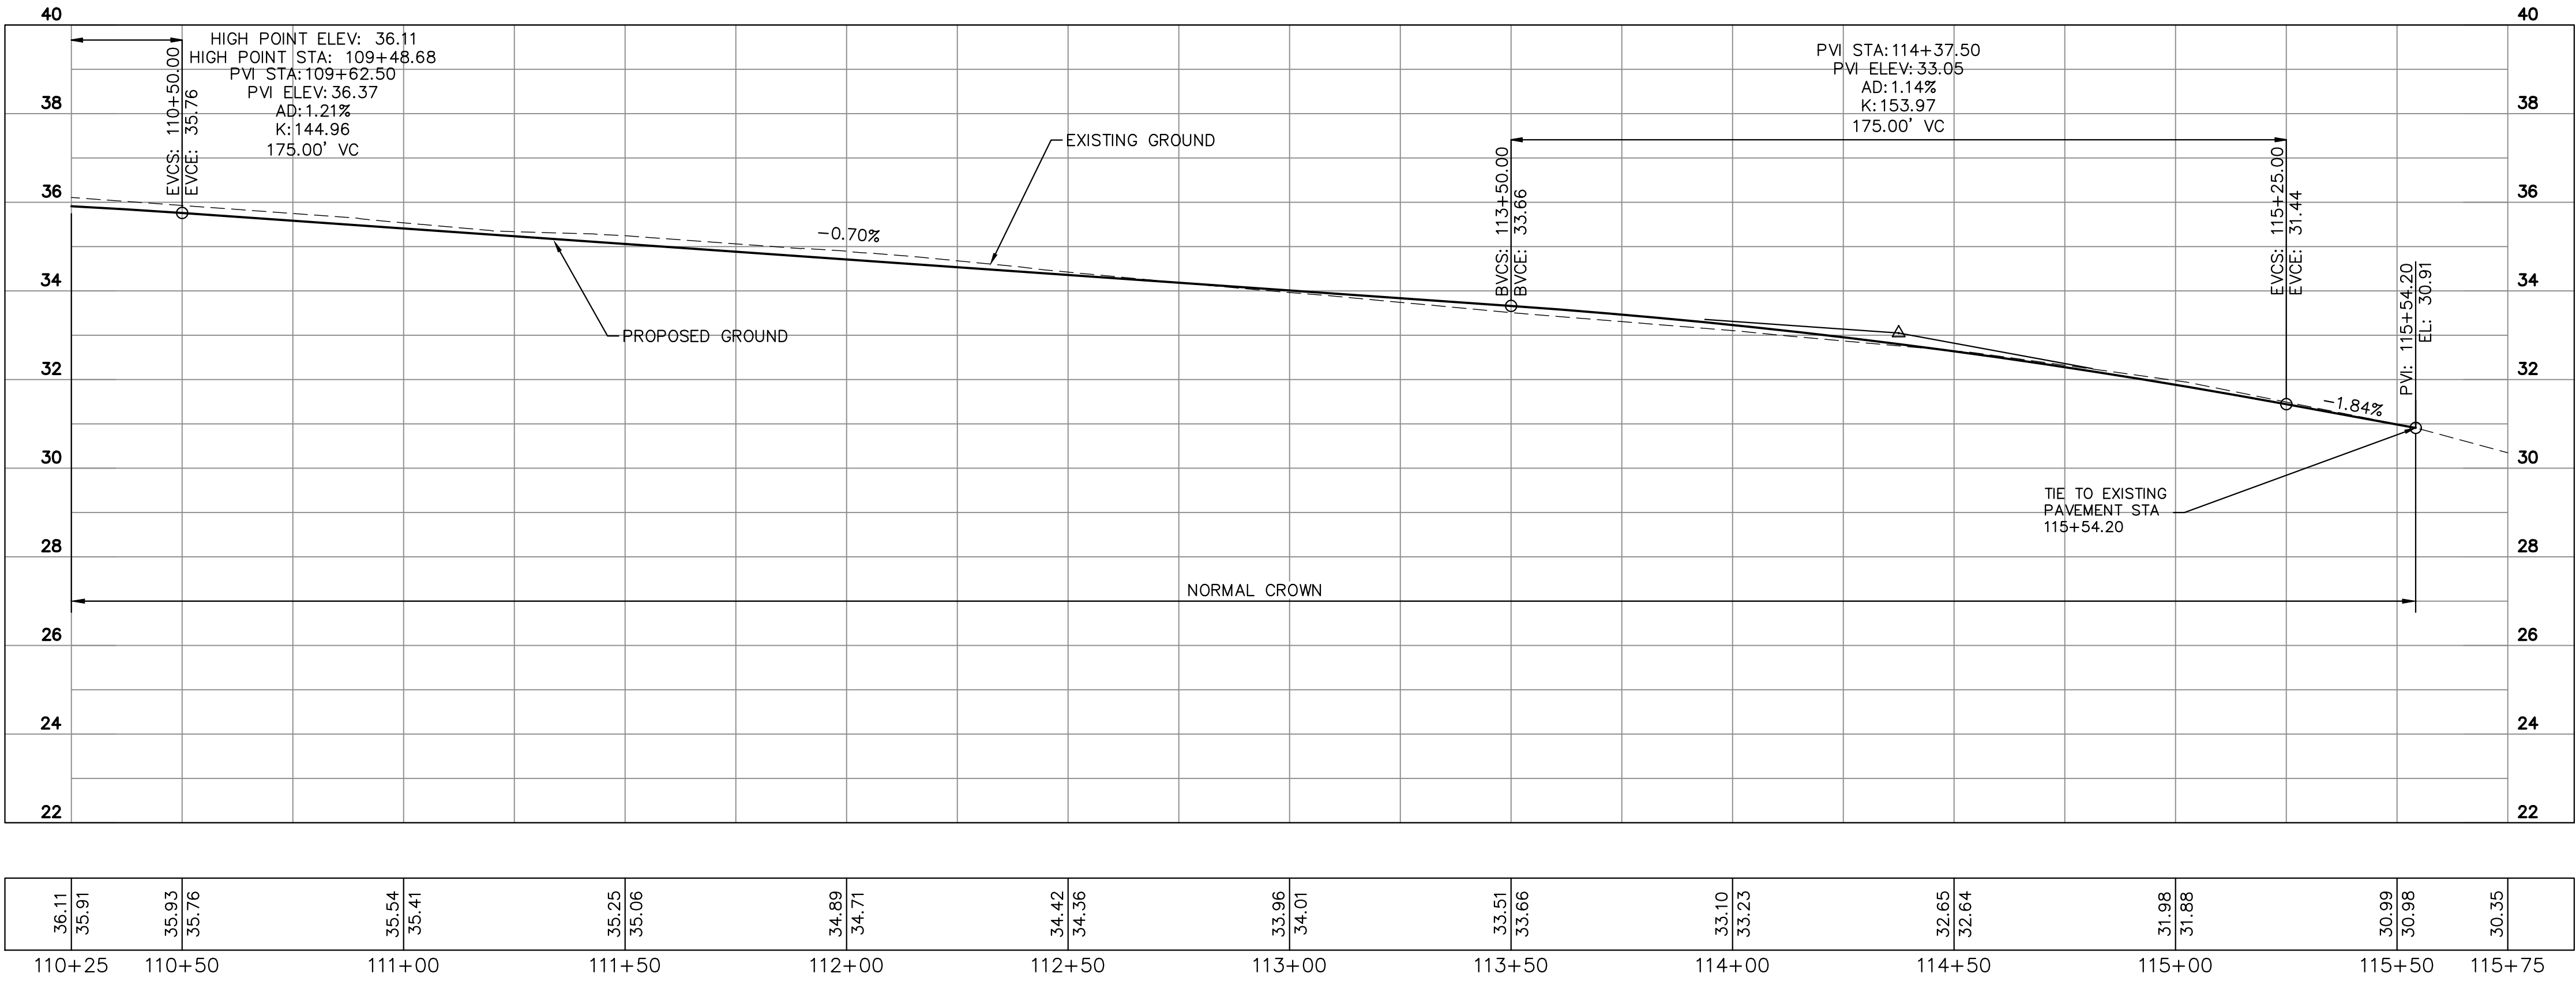


US 258 AT ROUTE 10 BYPASS INTERSECTION IMPROVEMENTS PREPARED FOR ISLE OF WIGHT COUNTY	ROADWAY PROFILE	KHA PROJECT 117032035 DATE 1/03/2024 SCALE AS SHOWN DESIGNED BY NVR DRAWN BY NVR CHECKED BY APF	Kimley-Horn and Associates, Inc. Virginia Beach, Virginia Roadway Engineer		© 2023 KIMLEY-HORN AND ASSOCIATES, INC. 4525 MAIN STREET, SUITE 1000, VIRGINIA BEACH, VA 23462 PHONE: 757-213-8600 WWW.KIMLEY-HORN.COM	No.	REVISIONS		DATE

LEGEND

- 1 — — — — — EXISTING RIGHT OF WAY LINE
- 2 — — — — — EXISTING LIMITED ACCESS LINE

MATCHLINE STA. 115+75.00 CONST. R — SEE SHEET 5


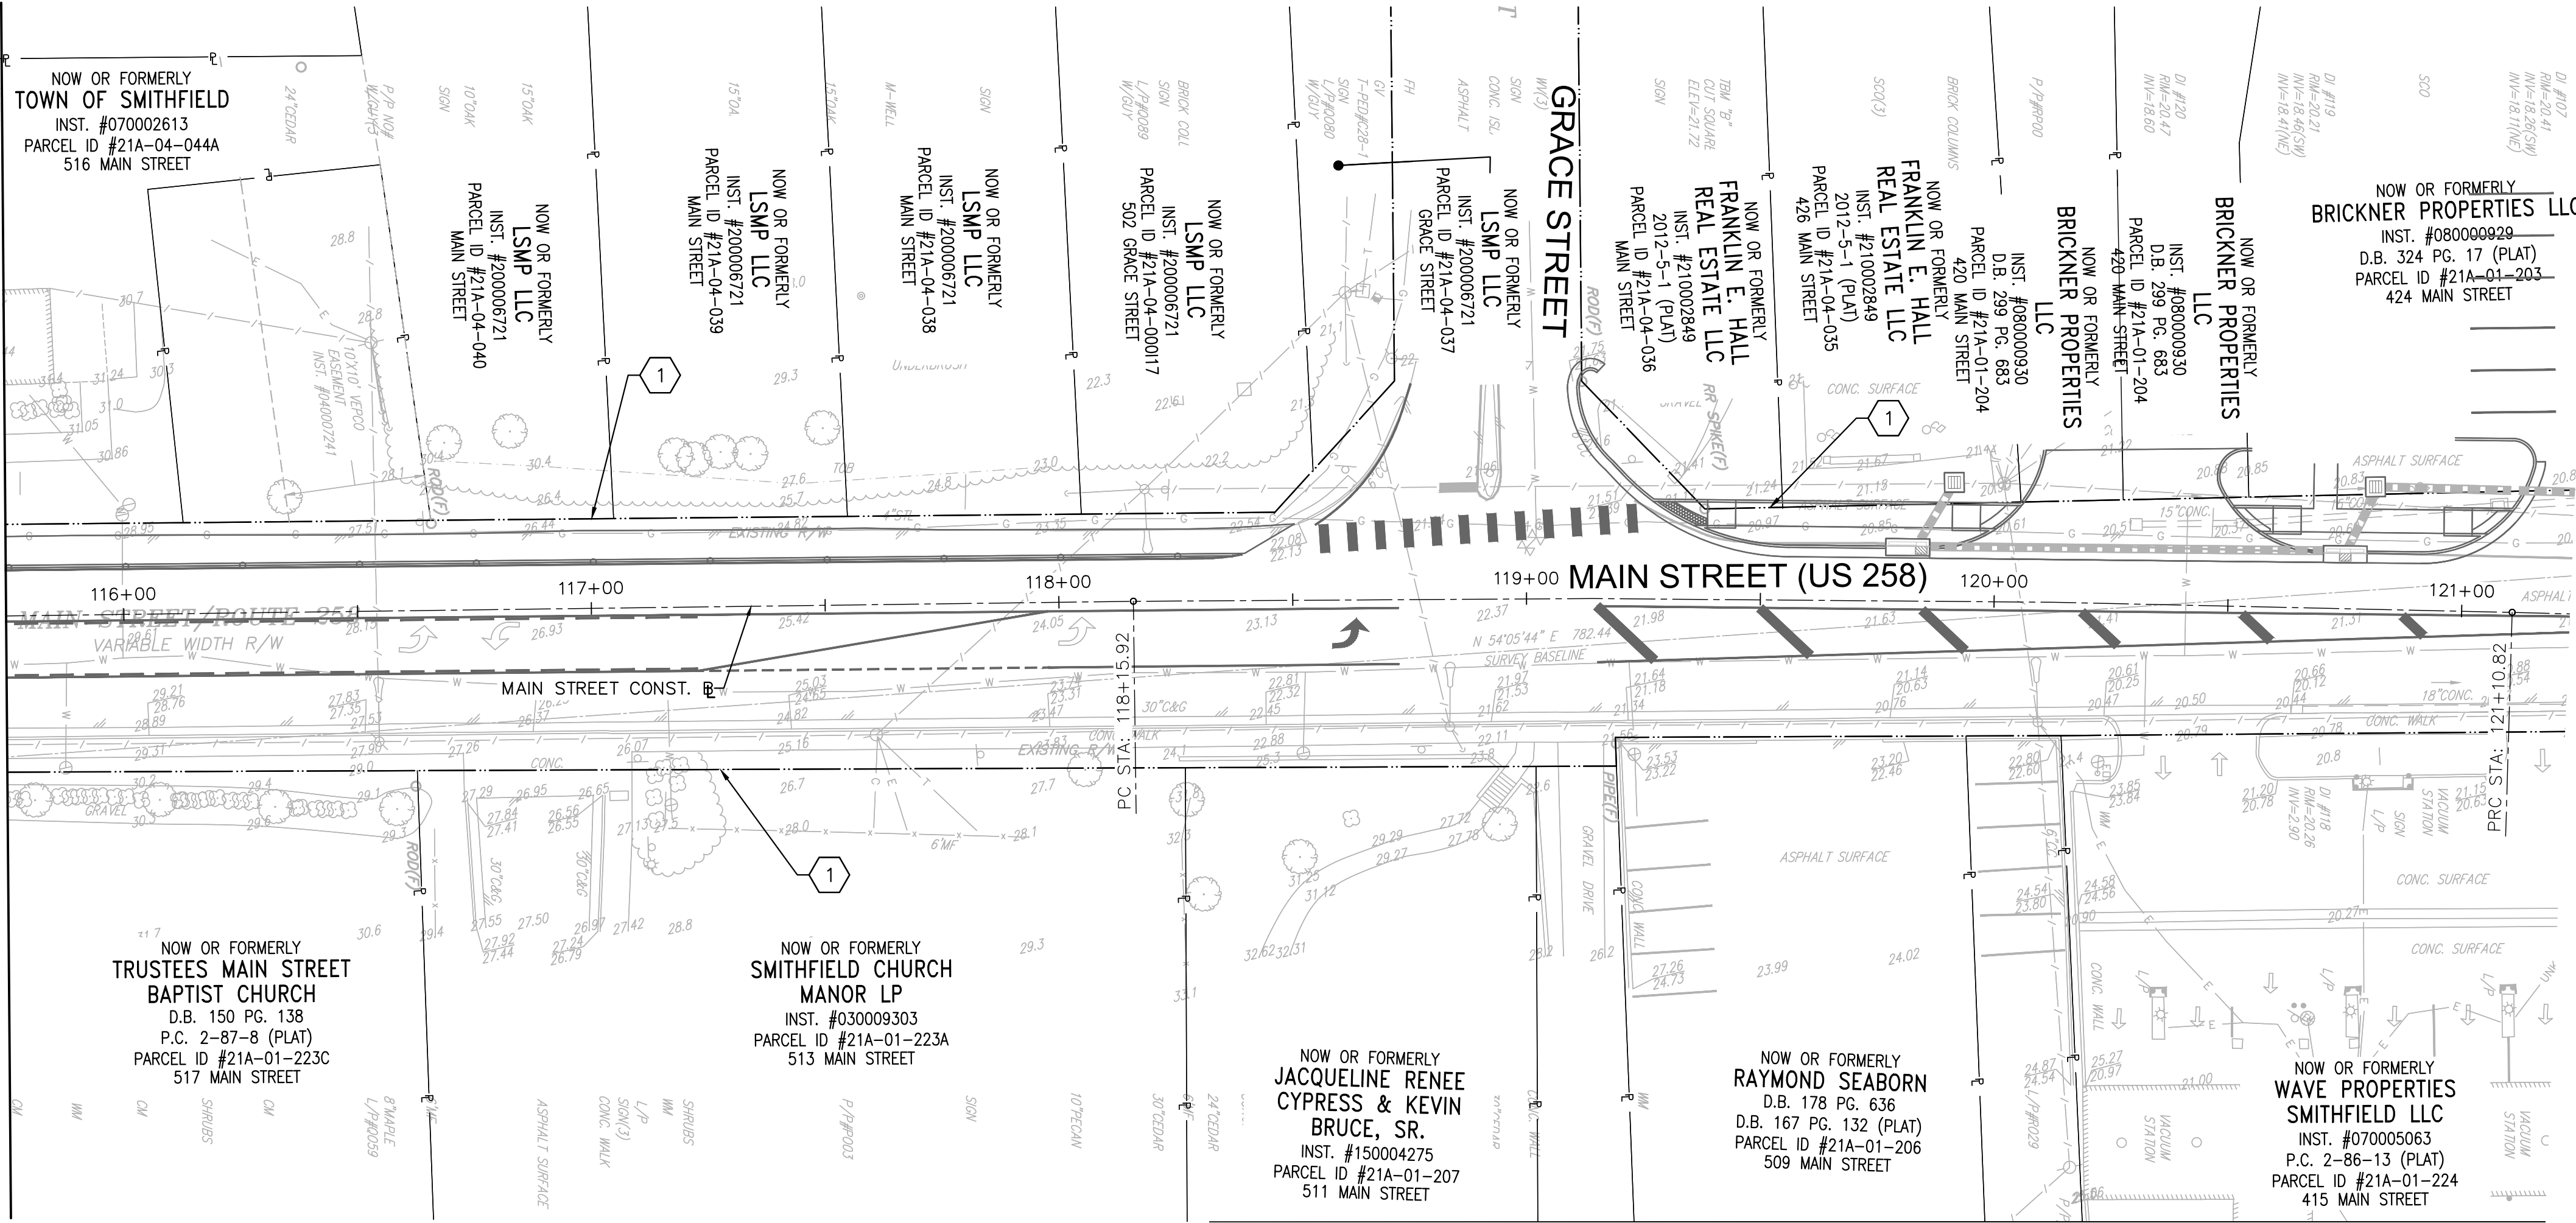


MATCHLINE — SEE SHEET 9

US 258 AT ROUTE 10 BYPASS INTERSECTION IMPROVEMENTS PREPARED FOR ISLE OF WIGHT COUNTY		EXISTING CONDITIONS		Kimley»Horn		No. _____		REVISIONS		DATE	
SHEET NUMBER 6		SMITHFIELD VIRGINIA		© 2023 KIMLEY-HORN AND ASSOCIATES, INC. 4525 MAIN STREET, SUITE 1000, VIRGINIA BEACH, VA 23462 PHONE: 757-213-8600 WWW.KIMLEY-HORN.COM		Kimley-Horn and Associates, Inc. Virginia Beach, Virginia Roadway Engineer		KHA PROJECT 117032035		DATE 1/03/2024	
						DESIGNED BY NVR		DRAWN BY NVR		CHECKED BY APE	
						SCALE AS SHOWN					



-  — · — · — · — · — EXISTING RIGHT OF WAY LINE
 — · — · — · — · — EXISTING LIMITED ACCESS LINE

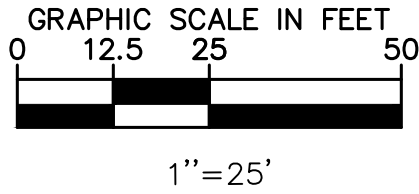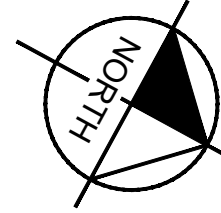

US 258 AT ROUTE 10
BYPASS INTERSECTION
IMPROVEMENTS
PREPARED FOR
ISLE OF WIGHT COUNTY
THIRFIELD VIRGINIA

SHEET NUMBER
7

EXISTING CONDITIONS

KHA PROJECT	SCALE	AS SHOWN
117032035	DESIGNED BY	NVR
DATE	DRAWN BY	NVR
1/03/2024	CHECKED BY	APF

Kimley-Horn and Associates, Inc.
Virginia Beach, Virginia
Roadway Engineer



© 2023 KIMLEY-HORN AND ASSOCIATES, INC.
4525 MAIN STREET, SUITE 1000, VIRGINIA BEACH, VA 23462
PHONE: 757-213-8600
WWW.KIMLEY-HORN.COM

No.	REVISIONS	DATE

LEGEND

- 1

EXIST. R/W
- 2

EXIST. LIMITED ACCESS LINE
- 3

PROP. R/W
- 4

TEMP. CONSTR. EASEMENT
- 5

PERM. DRAINAGE EASEMENT
- 1

VDOT STD. CG-12 TYPE A REQ'D. (5' WIDTH)
- 2

VDOT STD. CG-12 TYPE B REQ'D. (5' WIDTH)
- 3

VDOT STD. CG-6 REQ'D.
- 4

VDOT STD. CG-2 REQ'D
- 5

TIE TO EXIST. CURB/CURB & GUTTER
- 6

TIE TO EXIST. SIDEWALK
- 7

TIE TO EXIST. PAVEMENT
- 8

RELOCATE EXISTING UTILITY POLE (BY OTHERS)
- 9

PROTECT AND DO NOT DISTURB EXISTING UTILITY POLE
- 10

ADJUST EXISTING UTILITY TO GRADE
- 11


REMOVE AND RELOCATE EXISTING SIGN
- 12

RELOCATE TRAFFIC SIGNAL EQUIPMENT
- 13

MAINTAIN EXISTING CURB AND GUTTER
- DENOTES PROP. FULL DEPTH ASPHALT PAVEMENT
- DENOTES PROP. VARIABLE MILL AND OVERLAY WITH SM-9.5A @165 LBS/SY
- DENOTES CONCRETE ENTRANCE PAVEMENT
- DENOTES DETECTABLE WARNING SURFACE
- DENOTES PROP. 5' WIDE CONCRETE SIDEWALK
- DIRECTIONAL ARROW

NOTES:

1. CONCRETE SIDEWALK SHALL BE PLACED AROUND EXISTING UTILITY POLES WHERE REQUIRED. MINIMUM 4' WIDE CONCRETE SIDEWALK SHALL BE PROVIDED AT ALL EXISTING UTILITY POLE LOCATIONS. ALL COSTS FOR PLACING SIDEWALK AROUND UTILITY POLES SHALL BE PAID AS INCIDENTAL TO THE SIDEWALK.
2. CONTRACTOR SHOULD NOTE LOCATIONS OF TEMPORARY CONSTRUCTION EASEMENTS SHOWN ON THE PLANS AT EXISTING ENTRANCES. CONTRACTOR SHALL EXERCISE CARE WHEN WORKING ADJACENT TO EXISTING RIGHT-OF-WAY LINE AND SELECT INSTALLATION MEANS AND METHODS ACCORDING TO GIVEN SPACE. ALL WORK SHALL OCCUR WITHIN THE EXISTING RIGHT-OF-WAY LINE AND TEMPORARY CONSTRUCTION EASEMENTS UNLESS DIRECTED BY THE OWNER.

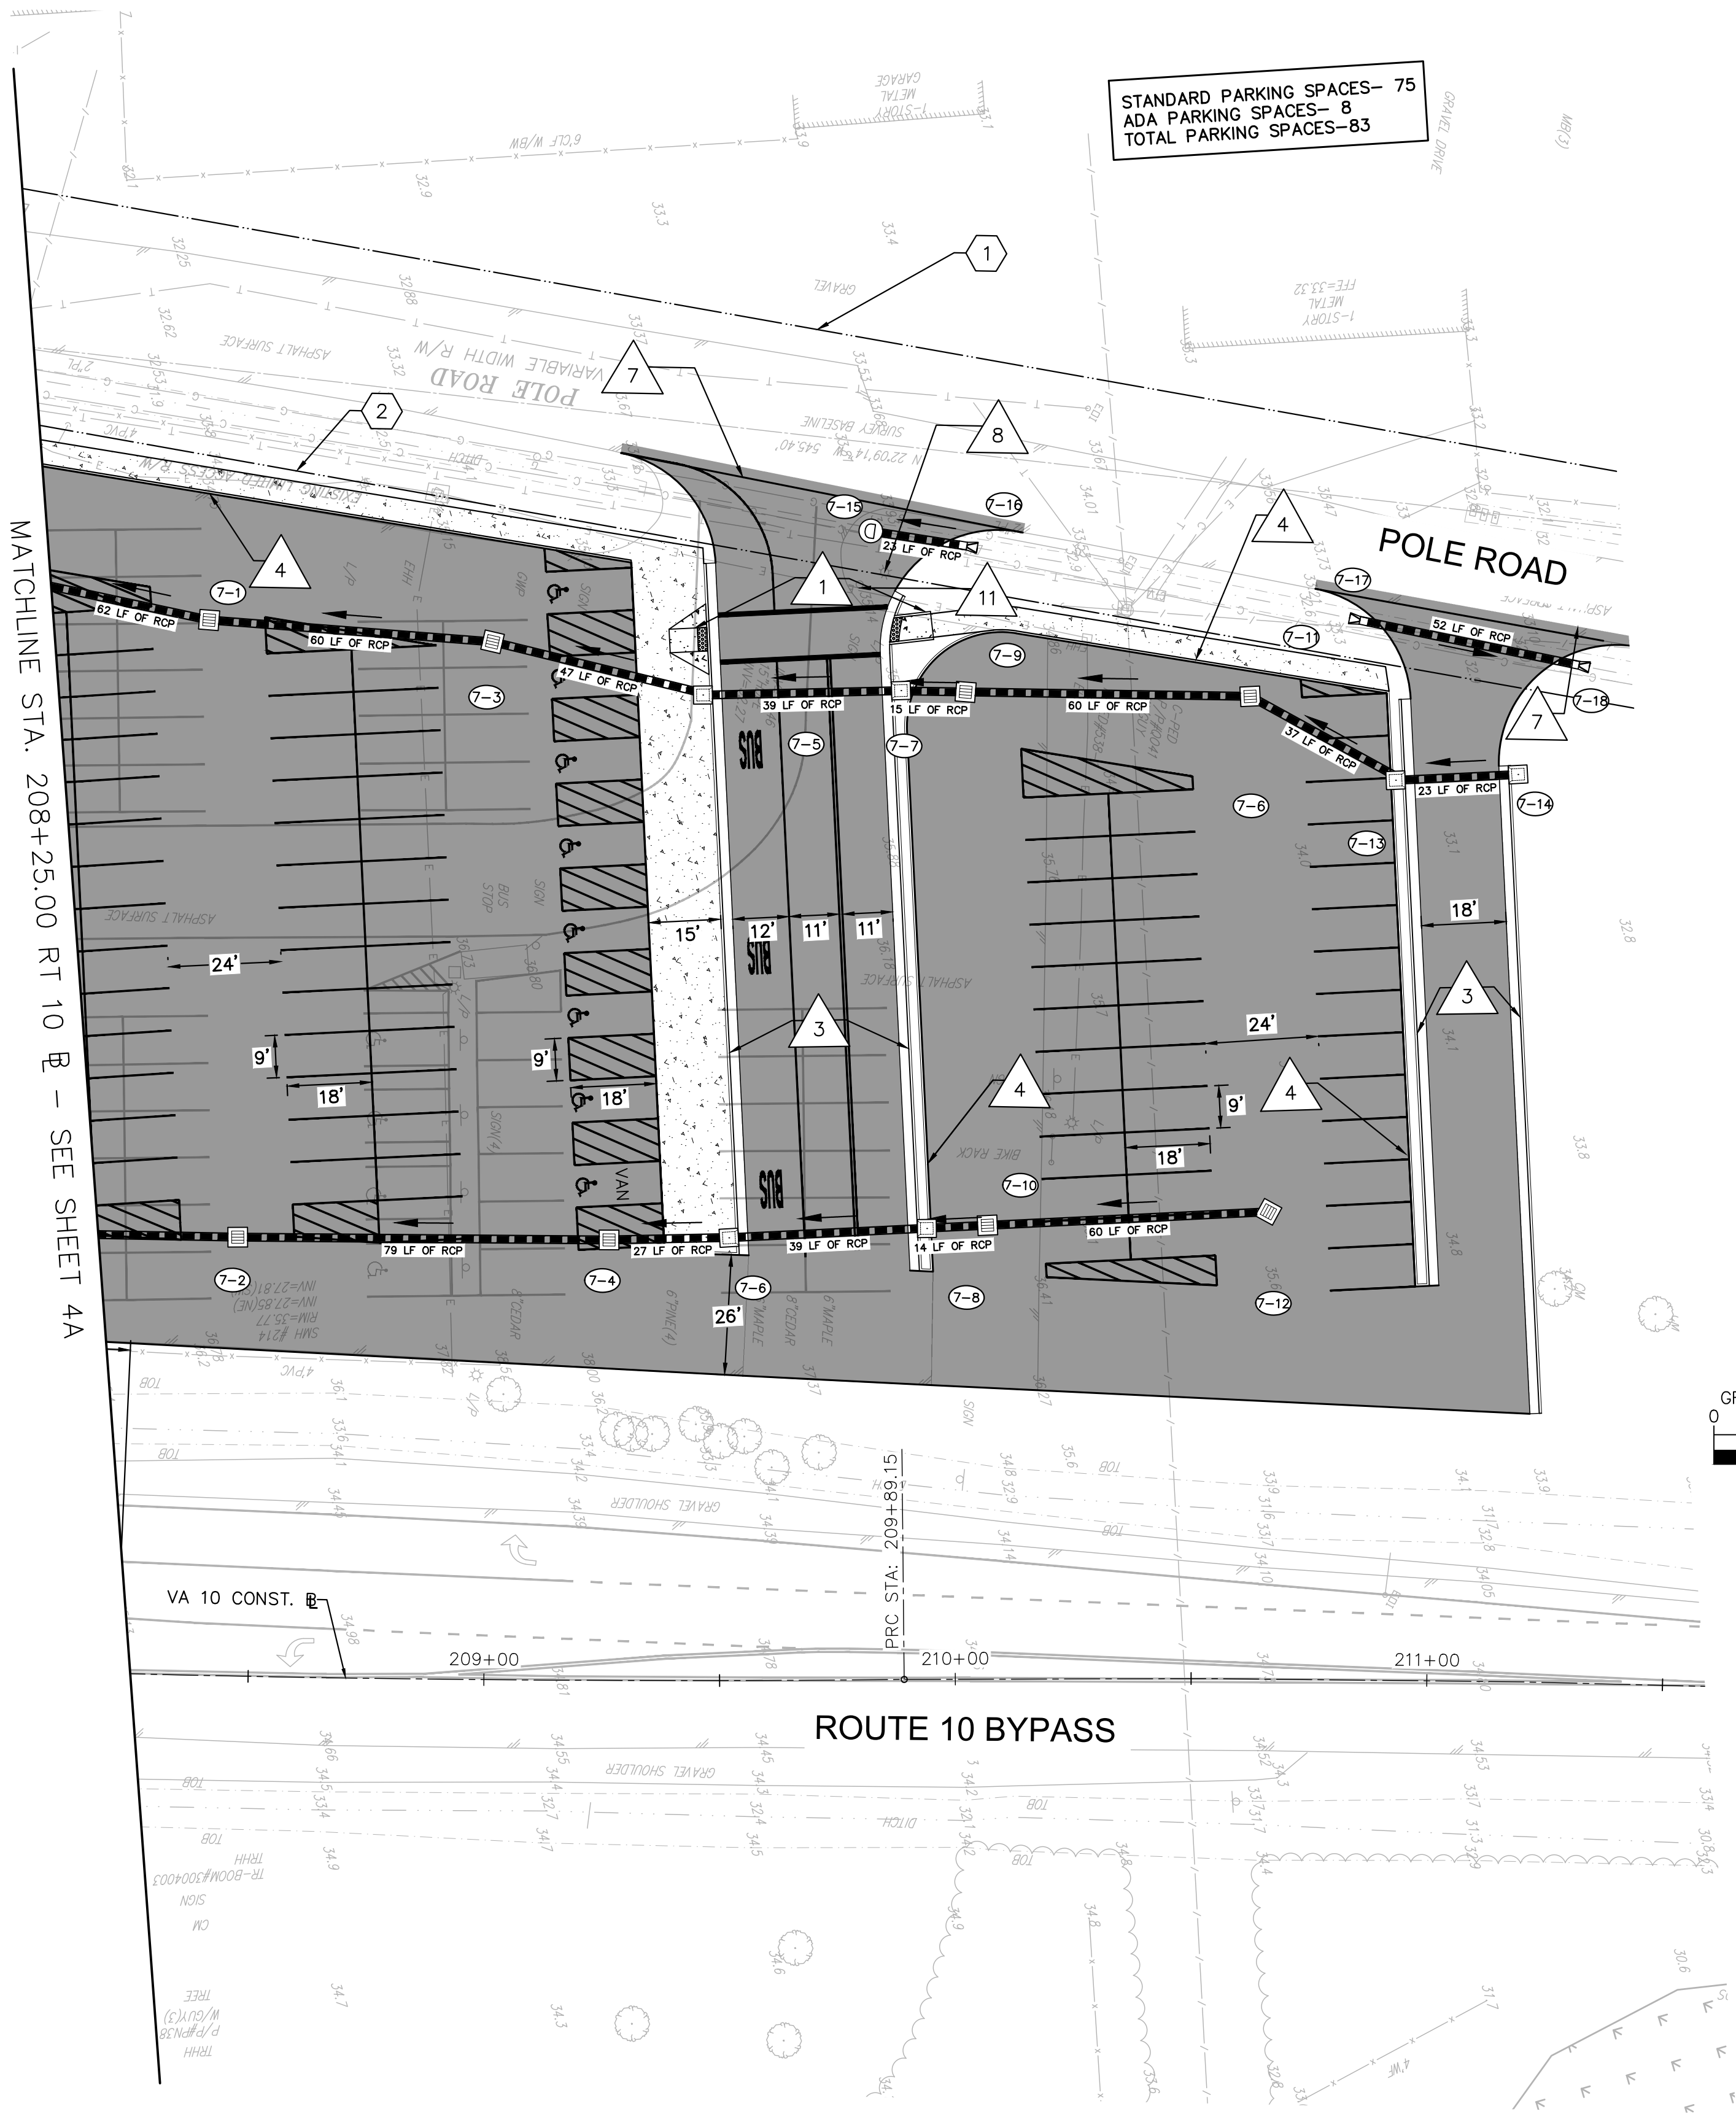

US 258 AT ROUTE 10
BYPASS INTERSECTION
IMPROVEMENTS
PREPARED FOR
ISLE OF WIGHT COUNTY

SMITHFIELD
VIRGINIA

Kimley»Horn

© 2023 KIMLEY-HORN AND ASSOCIATES, INC.
4525 MAIN STREET, SUITE 1000, VIRGINIA BEACH, VA 23462
PHONE: 757-213-8600
WWW.KIMLEY-HORN.COM

Kimley-Horn and Associates, Inc.
Virginia Beach, Virginia
Roadway Engineer

KHA PROJECT
117032035

DATE
1/03/2024

SCALE AS SHOWN

DESIGNED BY NVR

DRAWN BY NVR

CHECKED BY APF

SHEET NUMBER
7A

NO. REVISIONS

DATE

This document, together with the concepts and designs presented herein, is intended only for the specific purpose and client for which it was prepared. Reuse of and improper reliance on this document without written authorization and adaptation by Kimley-Horn and Associates, Inc. shall be without liability to Kimley-Horn and Associates, Inc.

LEGEND

- 1

EXISTING RIGHT OF WAY LINE
- 2

EXISTING LIMITED ACCESS LINE

003
NOW OR FORMERLY
JOYCE LEE MORGAN
INST. #080003187
PARCEL ID# 21A-01-218A
605 W. MAIN STREET




005
NOW OR FORMERLY
SEJ ASSET
MANAGEMENT &
INVESTMENT COMPANY
INST. #160002915
P.C. 2-168-3 (PLAT)
PARCEL ID# 21A-01-215
603 W. MAIN STREET

004
NOW OR FORMERLY
JOYCE LEE MORGAN
INST. #080003187
PARCEL ID# 21-01-072A
GREAT SPRING ROAD

006
NOW OR FORMERLY
SHERMAN L. ADDISON
& PERMELIA M.
ADDISON TRUSTEES
INST. #210005905
P.B. 3 PG. 201 (PLAT)
PARCEL ID #21A-09-005
608 QUAIL STREET

007
NOW OR FORMERLY
SOUTHEASTERN
PROPERTY MANAGEMENT
LLC
INST. #0080003204
P.B. 3 PG. 201 (PLAT)
PARCEL ID #21A-09-003
QUAIL STREET

008
NOW OR FORMERLY
BETTY A. RICKS
INST. #000001012
P.B. 3 PG. 201 (PLAT)
PARCEL ID #21A-09-001
600 QUAIL STREET

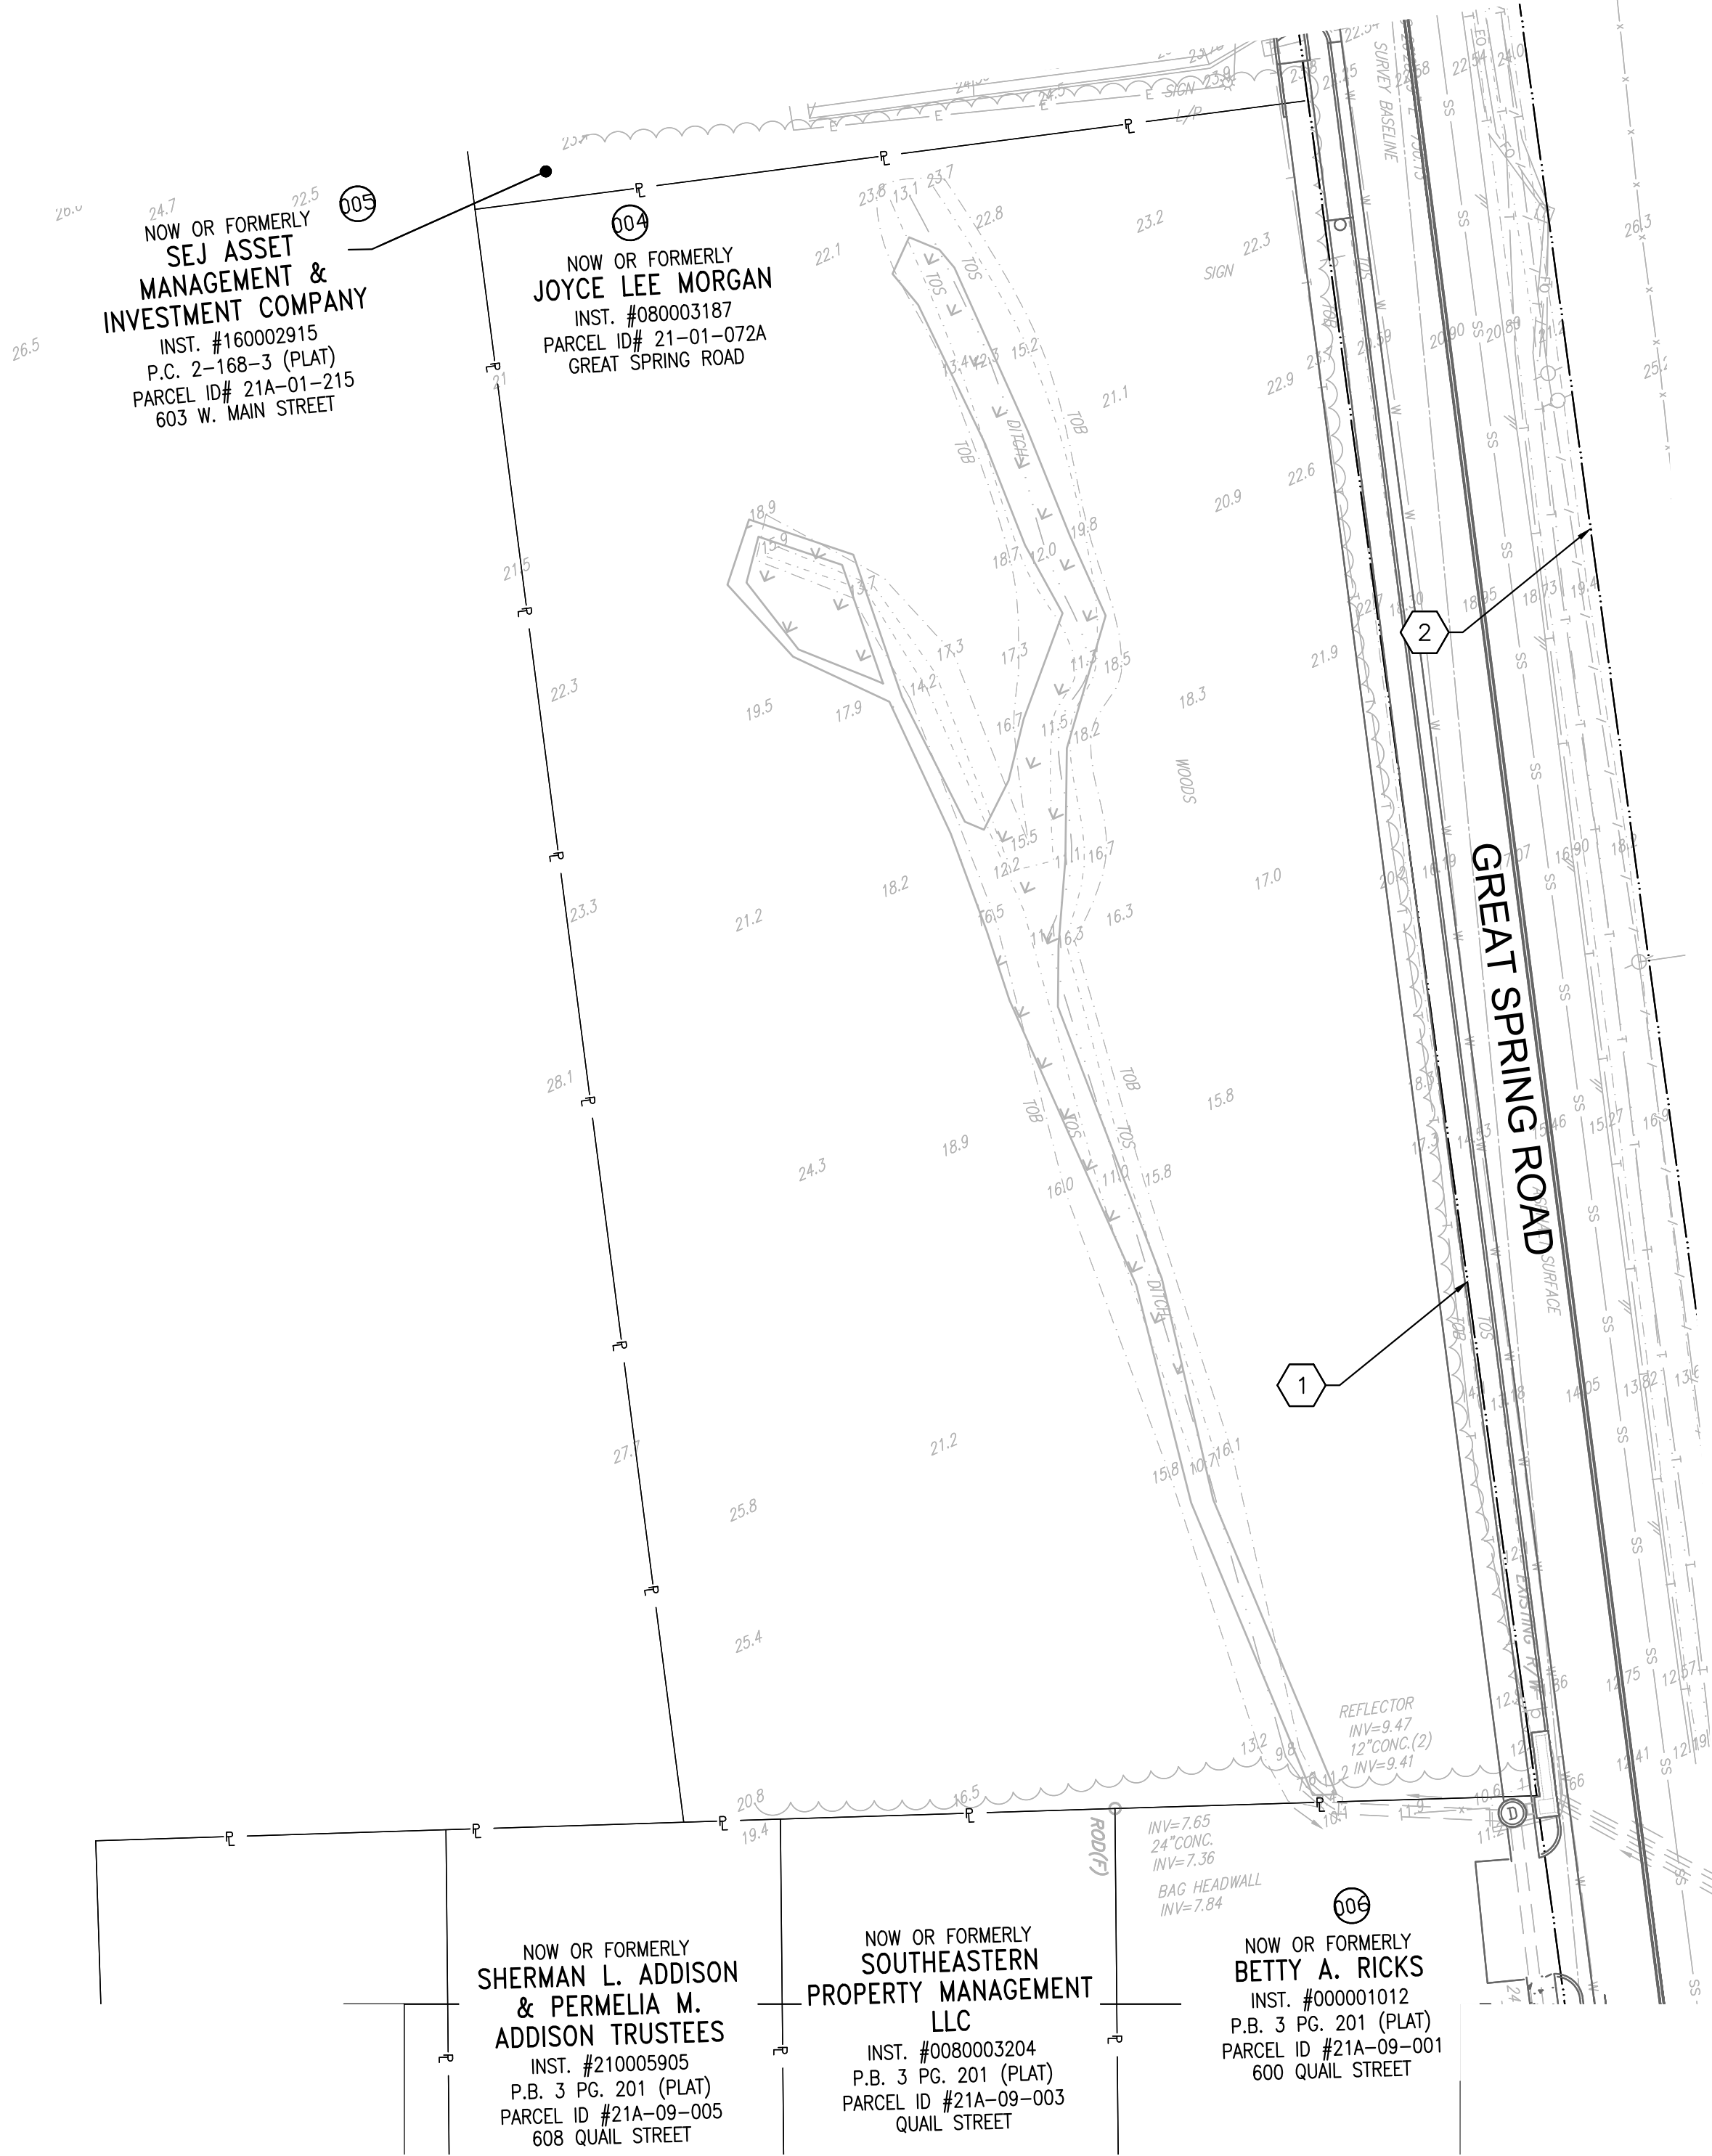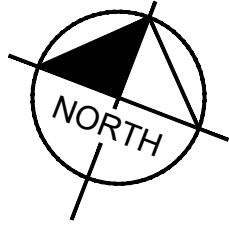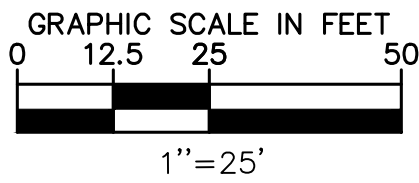

KHA PROJECT	117032035
DATE	1/03/2024
SCALE	AS SHOWN
DESIGNED BY	NVR
DRAWN BY	NVR
CHECKED BY	APF

Kimley-Horn and Associates, Inc.
Virginia Beach, Virginia
Roadway Engineer


Plotted By: Monsour, Drew Sheet Set: KHA Layout: 8A ROADWAY PLAN January 03, 2024 12:09:16pm K:\VAB_RDW\117032035 - US 258 and Route 10 Intersection\05 - Design\CADD\PlanSheets\3A ROADWAY PLAN.dwg
This document, together with the concepts and designs presented herein, is intended only for the specific purpose and client for which it was prepared. Reuse of and improper reliance on this document without written authorization and adaptation by Kimley-Horn and Associates, Inc. shall be without liability to Kimley-Horn and Associates, Inc.

NOTES:

- CONCRETE SIDEWALK SHALL BE PLACED AROUND EXISTING UTILITY POLES WHERE REQUIRED. MINIMUM 4' WIDE CONCRETE SIDEWALK SHALL BE PROVIDED AT ALL EXISTING UTILITY POLE LOCATIONS. ALL COSTS FOR PLACING SIDEWALK AROUND UTILITY POLES SHALL BE PAID AS INCIDENTAL TO THE SIDEWALK.
- CONTRACTOR SHOULD NOTE LOCATIONS OF TEMPORARY CONSTRUCTION EASEMENTS SHOWN ON THE PLANS AT EXISTING ENTRANCES. CONTRACTOR SHALL EXERCISE CARE WHEN WORKING ADJACENT TO EXISTING RIGHT-OF-WAY LINE AND SELECT INSTALLATION MEANS AND METHODS ACCORDING TO GIVEN SPACE. ALL WORK SHALL OCCUR WITHIN THE EXISTING RIGHT-OF-WAY LINE AND TEMPORARY CONSTRUCTION EASEMENTS UNLESS DIRECTED BY THE OWNER.

LEGEND

- | | | |
|---|--|-------|
| 1 | EXIST. R/W | _____ |
| 2 | EXIST. LIMITED ACCESS LINE | _____ |
| 3 | PROP. R/W | _____ |
| 4 | TEMP. CONSTR. EASEMENT | _____ |
| 5 | PERM. DRAINAGE EASEMENT | _____ |
| 1 | VDOT STD. CG-12 TYPE A REQ'D. (5' WIDTH) | _____ |
| 2 | VDOT STD. CG-12 TYPE B REQ'D. (5' WIDTH) | _____ |

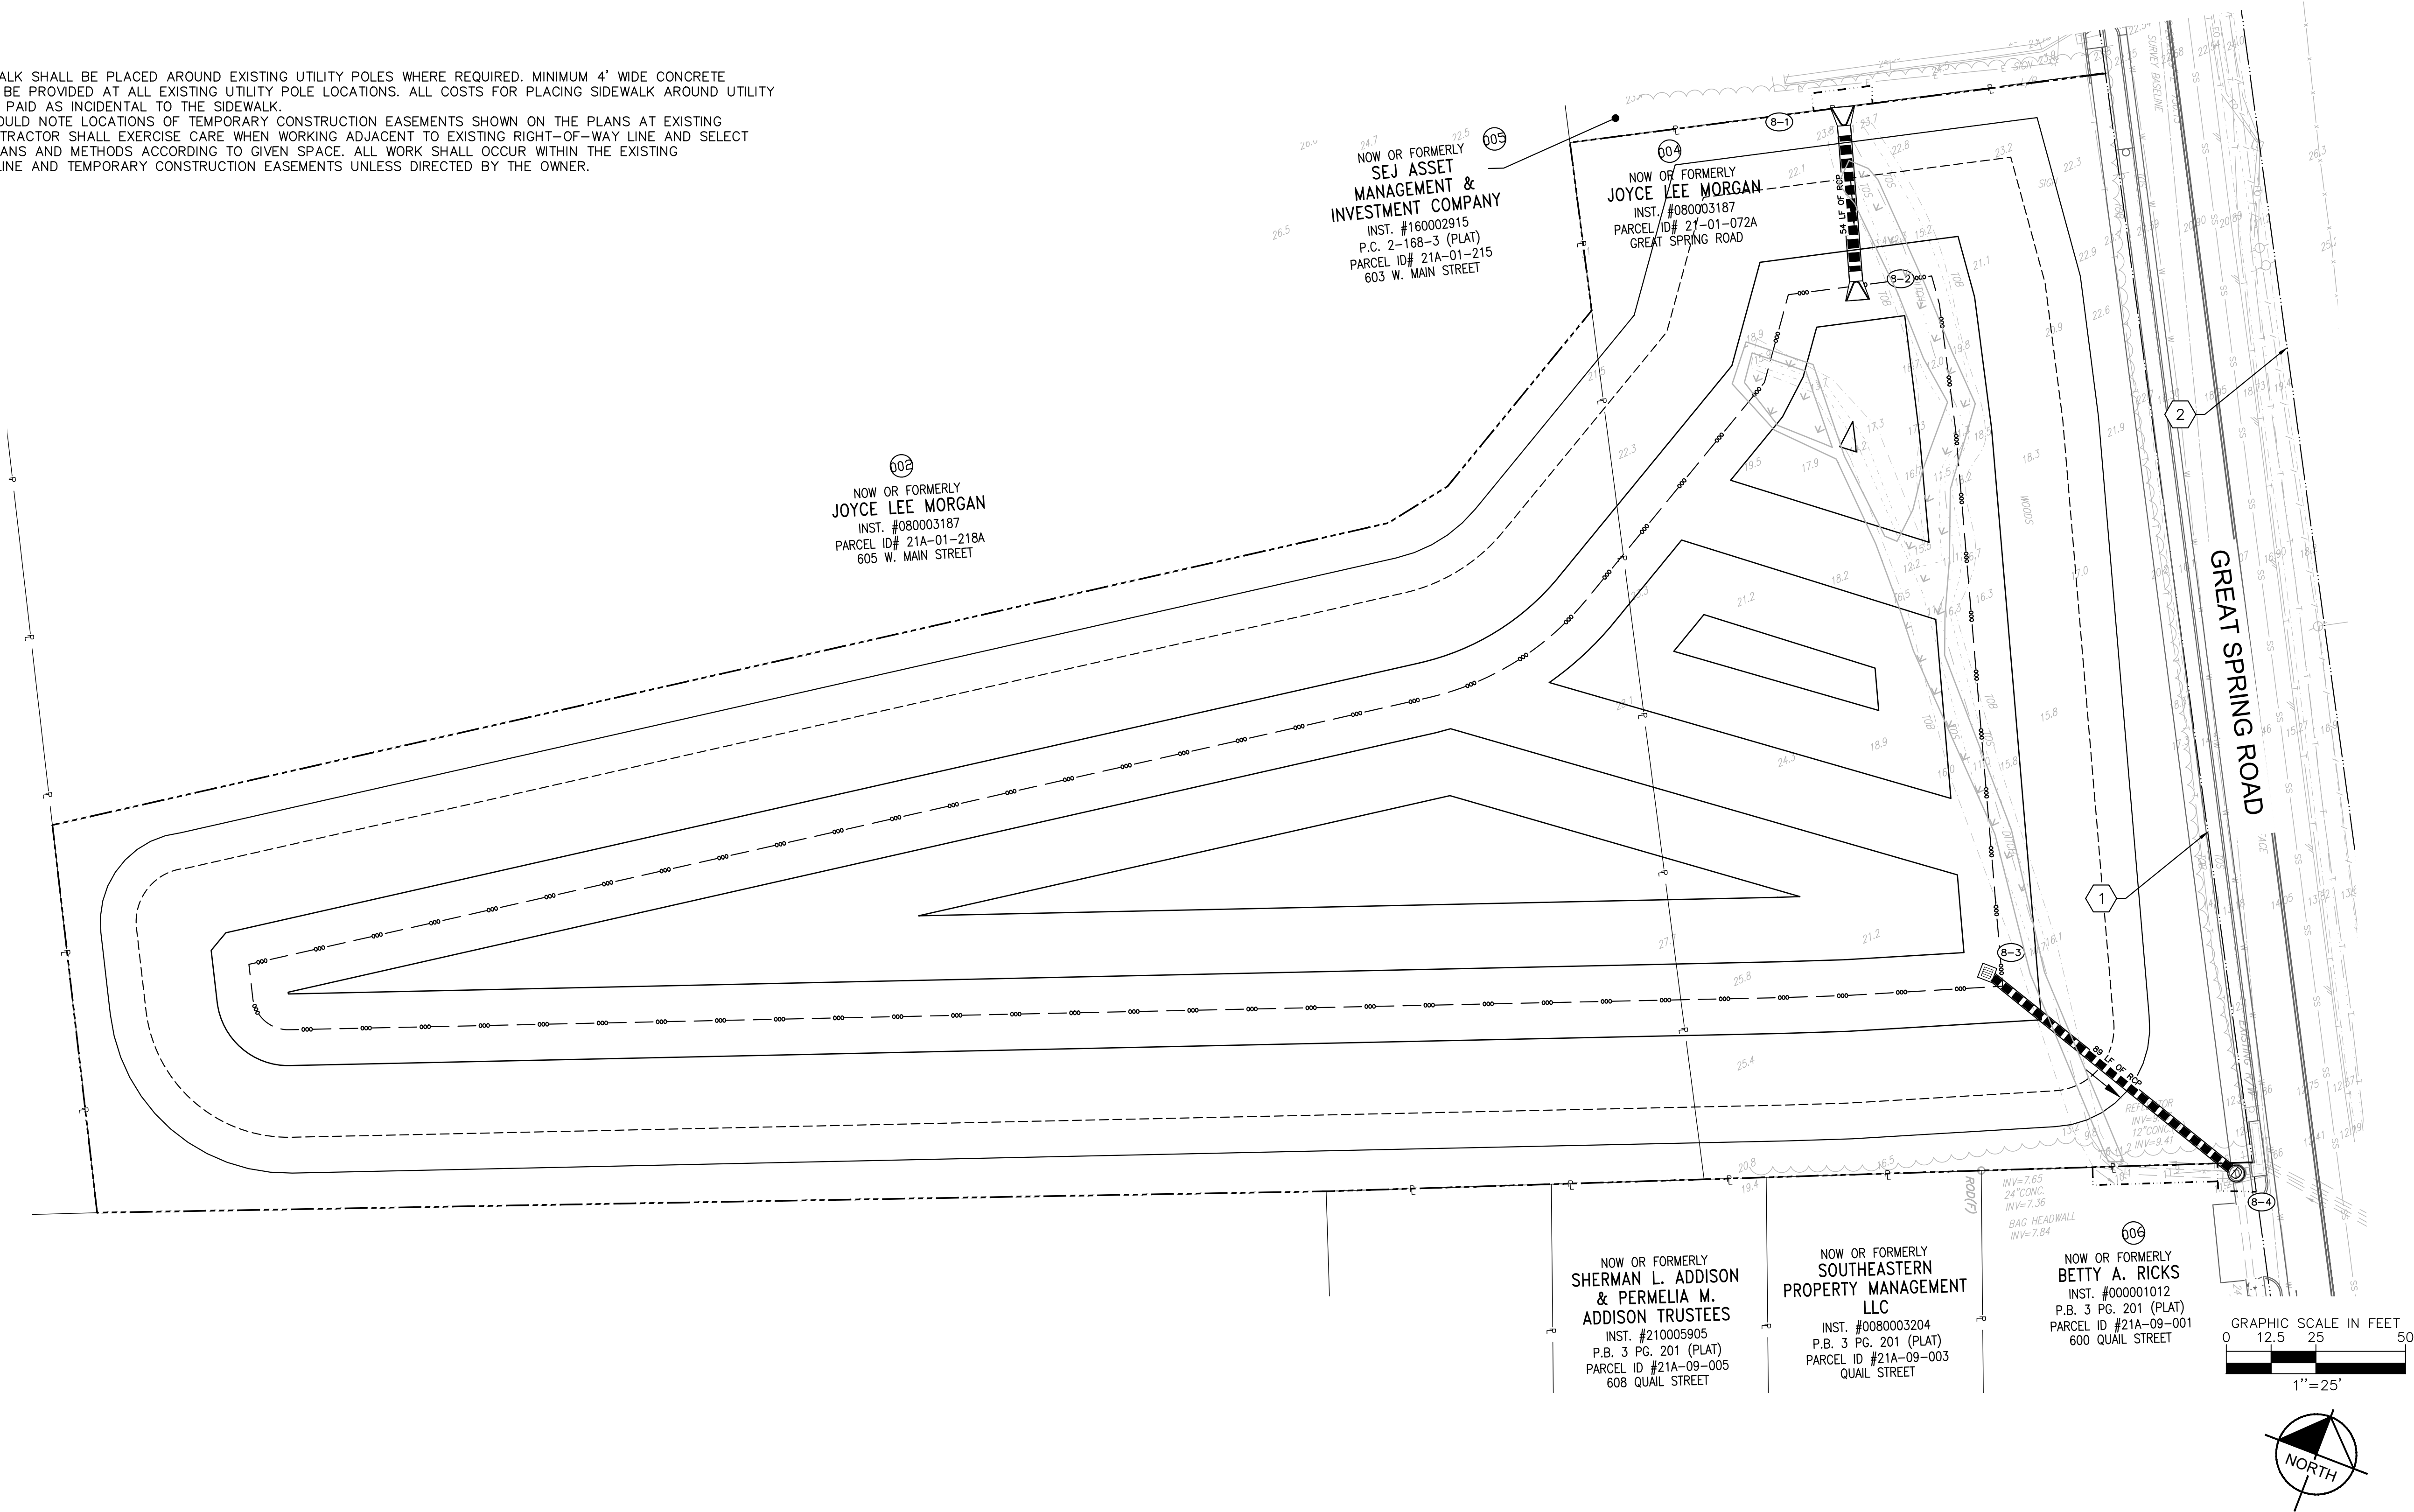

LEGEND

- 1

EXISTING RIGHT OF WAY LINE
- 2

EXISTING LIMITED ACCESS LINE



US 258 AT ROUTE 10
BYPASS INTERSECTION
IMPROVEMENTS
PREPARED FOR
ISLE OF WIGHT COUNTY

SHEET NUMBER
9

Kimley»Horn

© 2023 KIMLEY-HORN AND ASSOCIATES, INC.
4525 MAIN STREET, SUITE 1000, VIRGINIA BEACH, VA 23462
PHONE: 757-213-8600
WWW.KIMLEY-HORN.COM

Kimley-Horn and Associates, Inc.
Virginia Beach, Virginia
Roadway Engineer

KHA PROJECT
117032035

DATE
1/03/2024

SCALE AS SHOWN

DESIGNED BY NVR

DRAWN BY NVR

CHECKED BY APF

EXISTING CONDITIONS

NO. REVISIONS

DATE



Plotted By: Monsour, Drew Sheet Set: KHA Layout: 9A ROADWAY PLAN January 03, 2024 12:09:29pm K:\VAB_RDMW\17032035 - US 25B and Route 10 Intersection\05 - Design\CADD\PlanSheets\3A ROADWAY PLAN.dwg

This document, together with the concepts and designs presented herein, as an instrument of service, is intended only for the specific purpose and client for which it was prepared. Reuse of and improper reliance on this document without written authorization and adaptation by Kimley-Horn and Associates, Inc. shall be without liability to Kimley-Horn and Associates, Inc.

- NOTES:
1. CONCRETE SIDEWALK SHALL BE PLACED AROUND EXISTING UTILITY POLES WHERE REQUIRED. MINIMUM 4' WIDE CONCRETE SIDEWALK SHALL BE PROVIDED AT ALL EXISTING UTILITY POLE LOCATIONS. ALL COSTS FOR PLACING SIDEWALK AROUND UTILITY POLES SHALL BE PAID AS INCIDENTAL TO THE SIDEWALK.
 2. CONTRACTOR SHOULD NOTE LOCATIONS OF TEMPORARY CONSTRUCTION EASEMENTS SHOWN ON THE PLANS AT EXISTING ENTRANCES. CONTRACTOR SHALL EXERCISE CARE WHEN WORKING ADJACENT TO EXISTING RIGHT-OF-WAY LINE AND SELECT INSTALLATION MEANS AND METHODS ACCORDING TO GIVEN SPACE. ALL WORK SHALL OCCUR WITHIN THE EXISTING RIGHT-OF-WAY LINE AND TEMPORARY CONSTRUCTION EASEMENTS UNLESS DIRECTED BY THE OWNER.

LEGEND







- | | | |
|---|----------------------------|--|
| 1 | EXIST. R/W | |
| 2 | EXIST. LIMITED ACCESS LINE | |
| 3 | PROP. R/W | |
| 4 | TEMP. CONSTR. EASEMENT | |

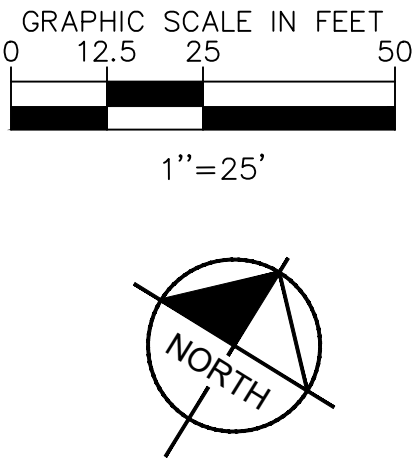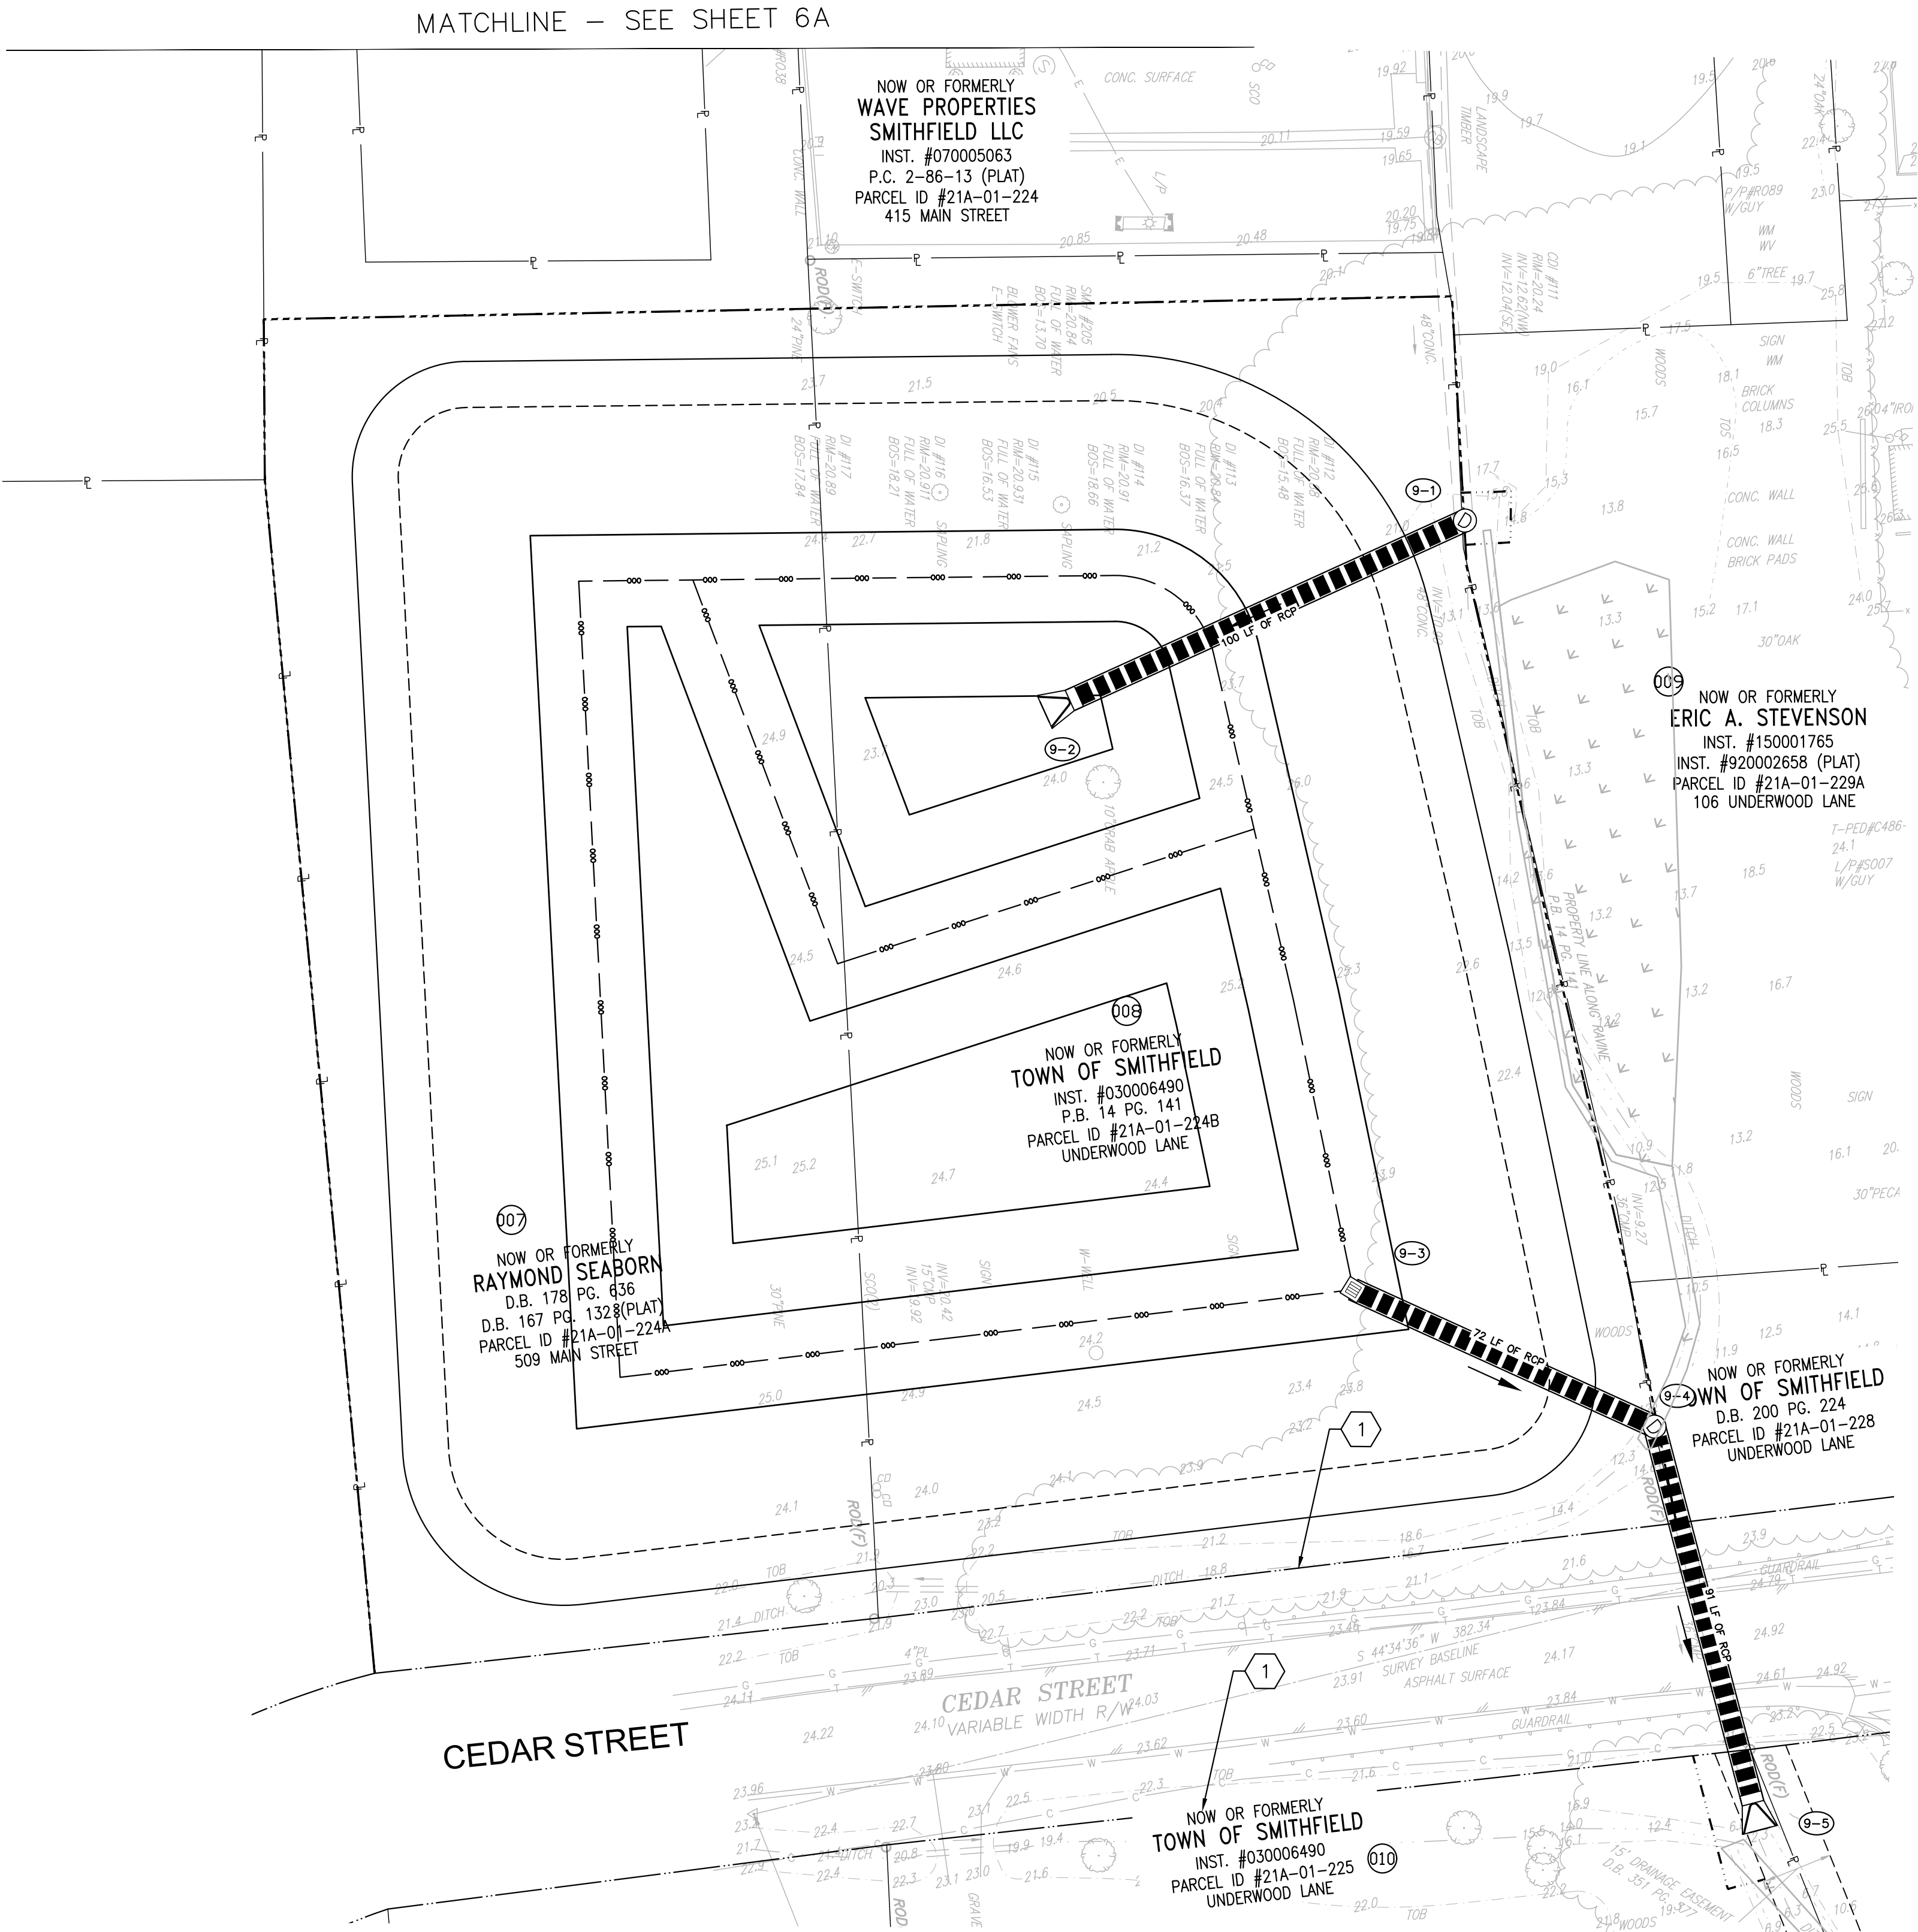







US 258 AT ROUTE 10 BYPASS INTERSECTION IMPROVEMENTS PREPARED FOR ISLE OF WIGHT COUNTY		POND PLAN SHEET		30% PLANS		Kimley»Horn		No.	
SHEET NUMBER 9A		SMITHFIELD VIRGINIA		KHA PROJECT 117032035 DATE 1/03/2024 SCALE AS SHOWN DESIGNED BY NVR DRAWN BY NVR CHECKED BY APF		Kimley-Horn and Associates, Inc. Virginia Beach, Virginia Roadway Engineer		© 2023 KIMLEY-HORN AND ASSOCIATES, INC. 4525 MAIN STREET, SUITE 1000, VIRGINIA BEACH, VA 23462 PHONE: 757-213-8600 WWW.KIMLEY-HORN.COM	
DATE		REVISIONS		No.		DATE			

Plotted By: Monsour, Drew Sheet Set: KHA Layout: XS-1 January 03, 2024 12:09:39pm K:\VAB_RDWY\117032035 - US 258 and Route 10 Intersection\05 - Design\CADD\PlanSheets\CROSS SECTIONS.dwg

This document, together with the concepts and designs presented herein, as an instrument of service, is intended only for the specific purpose and client for which it was prepared. Reuse of and improper reliance on this document without written authorization and adaptation by Kimley-Horn and Associates, Inc. shall be without liability to Kimley-Horn and Associates, Inc.

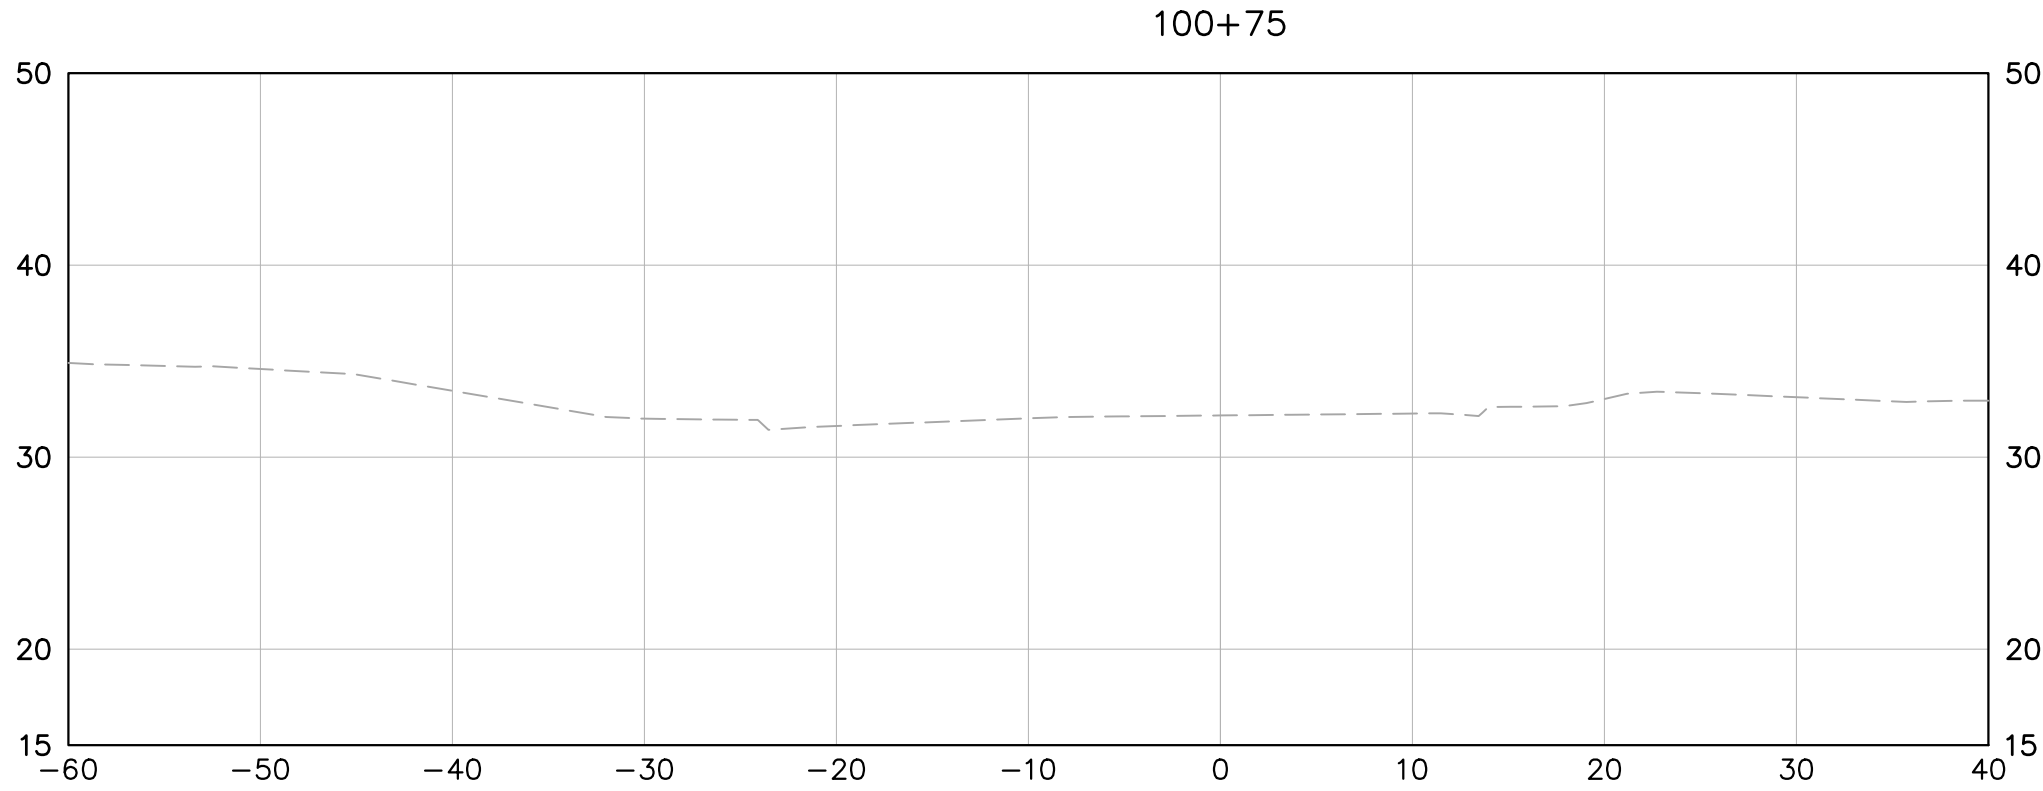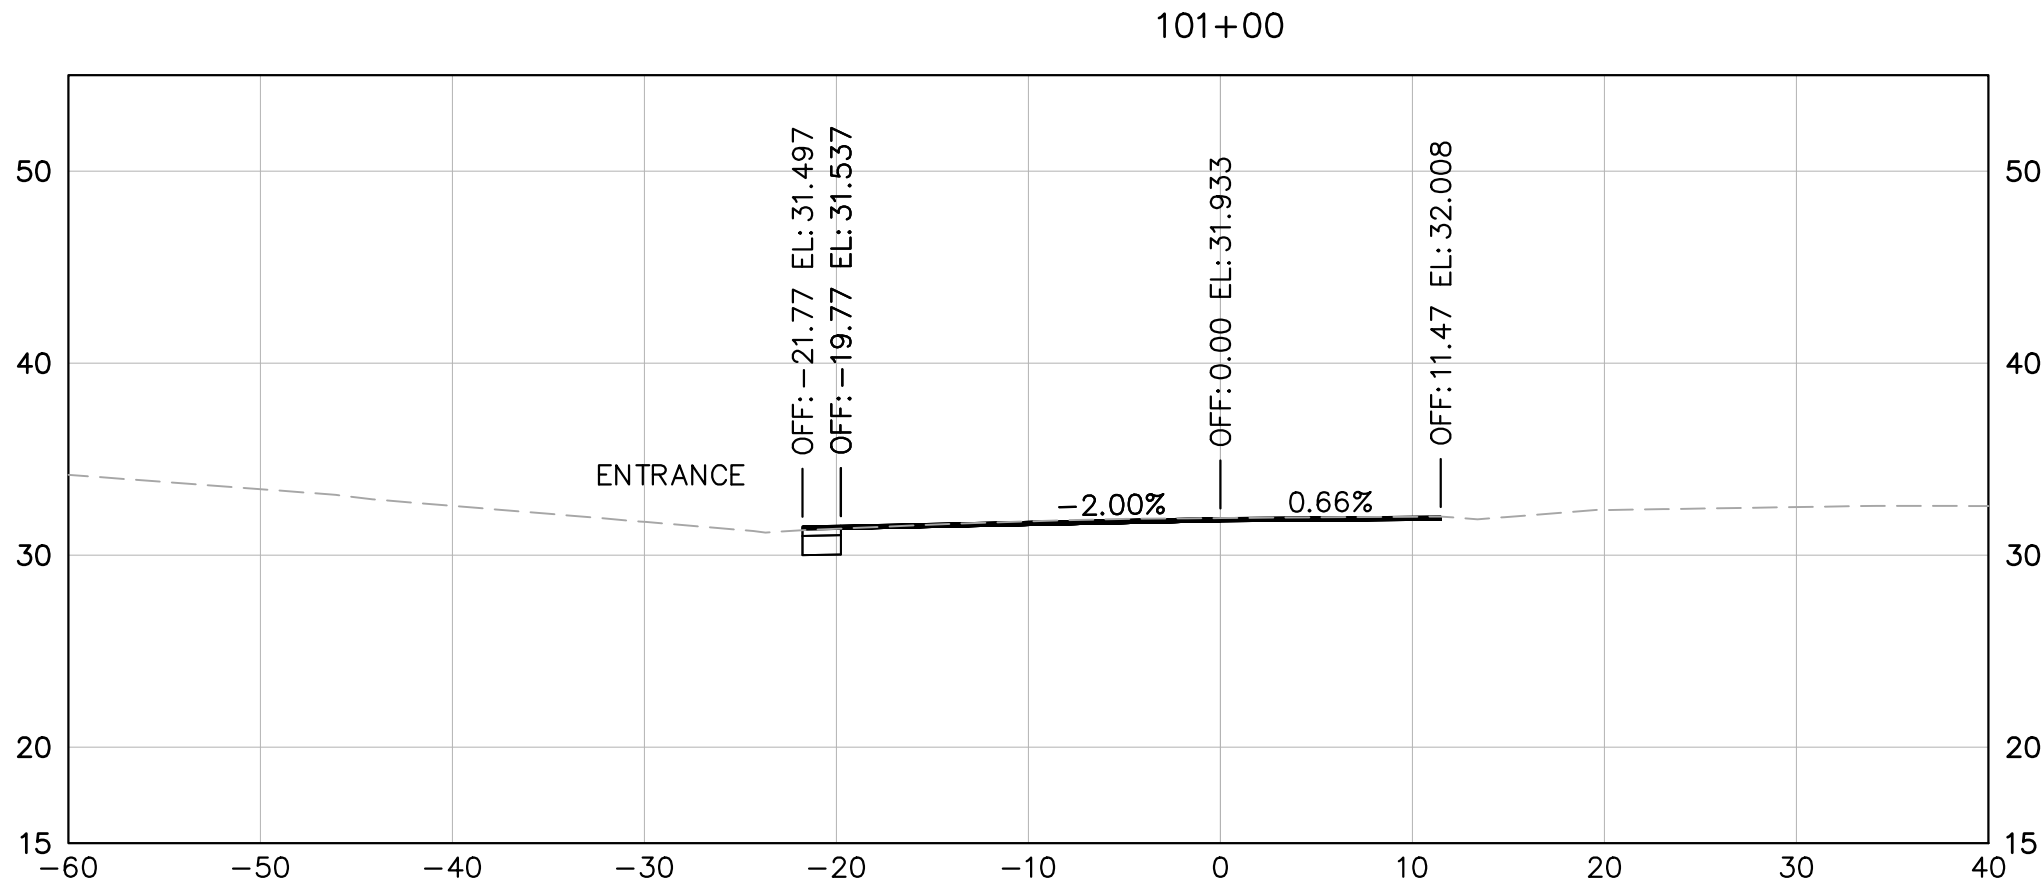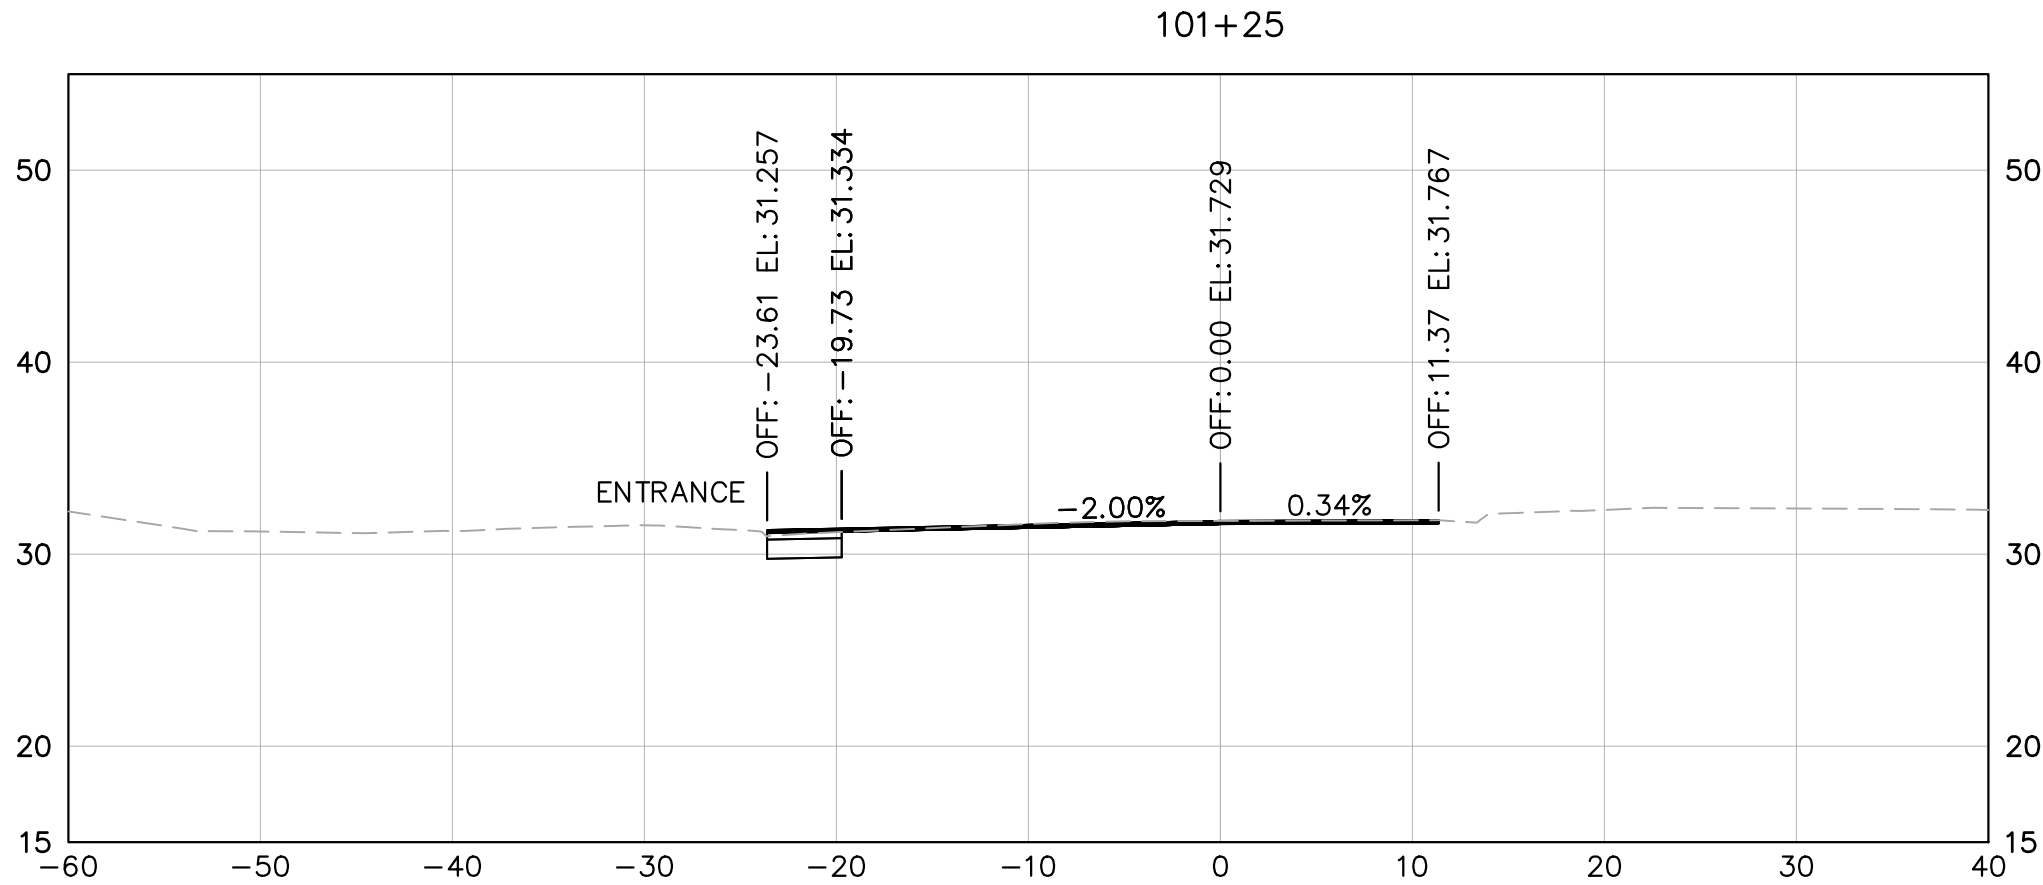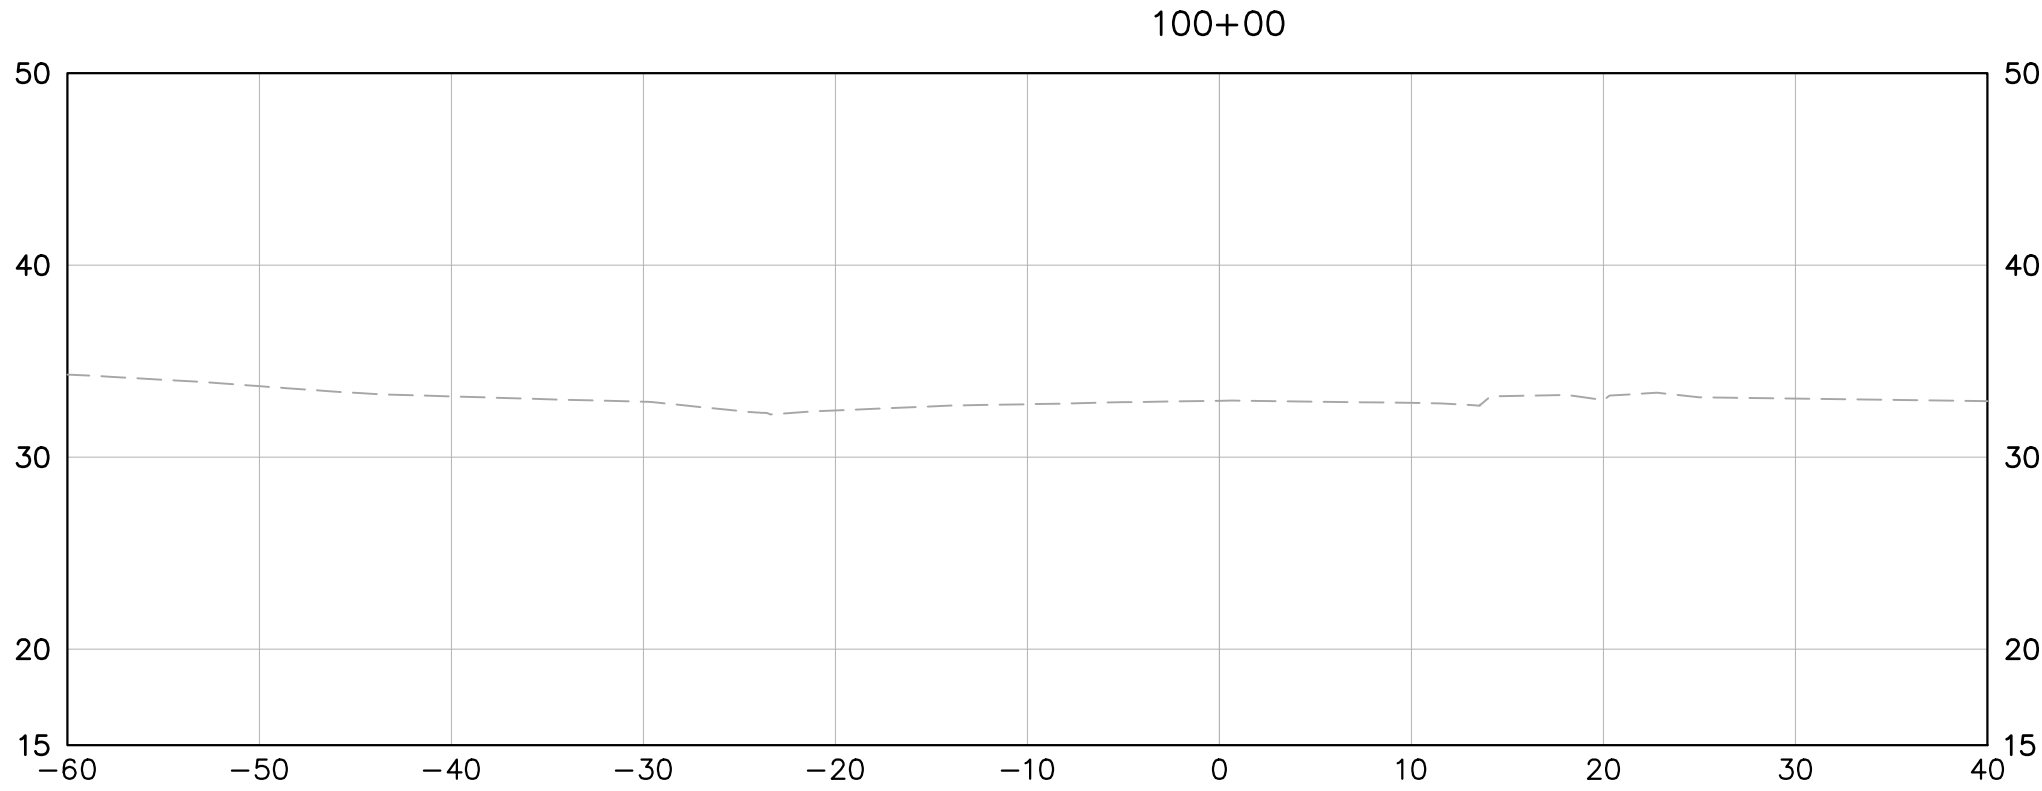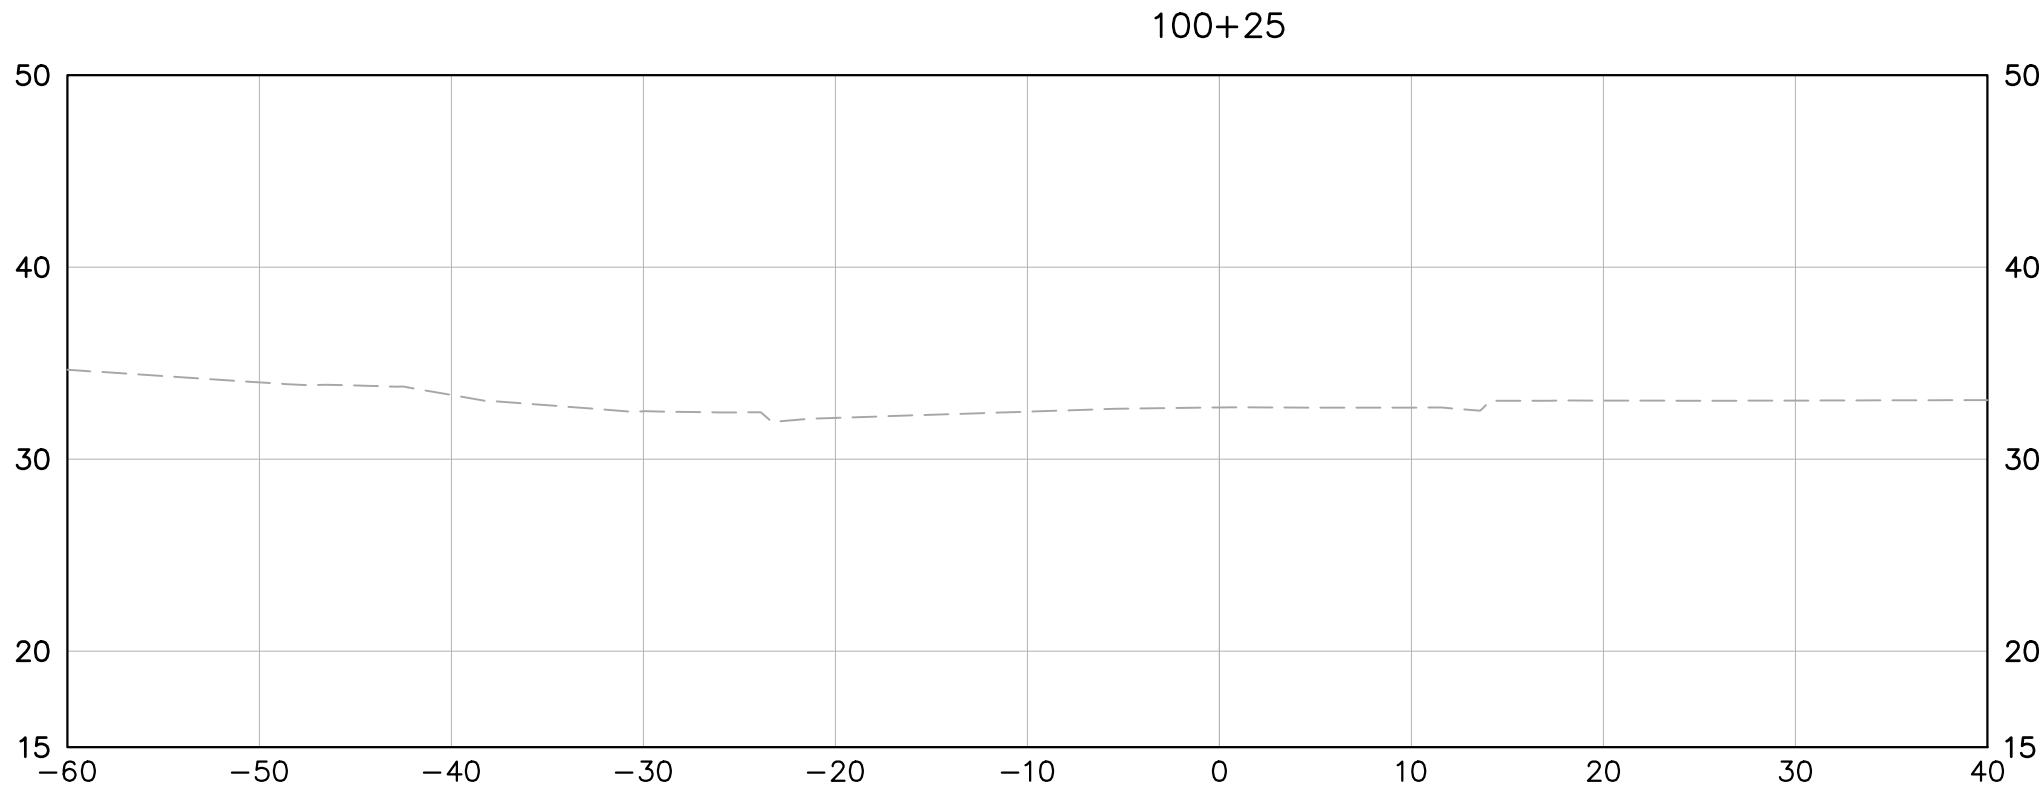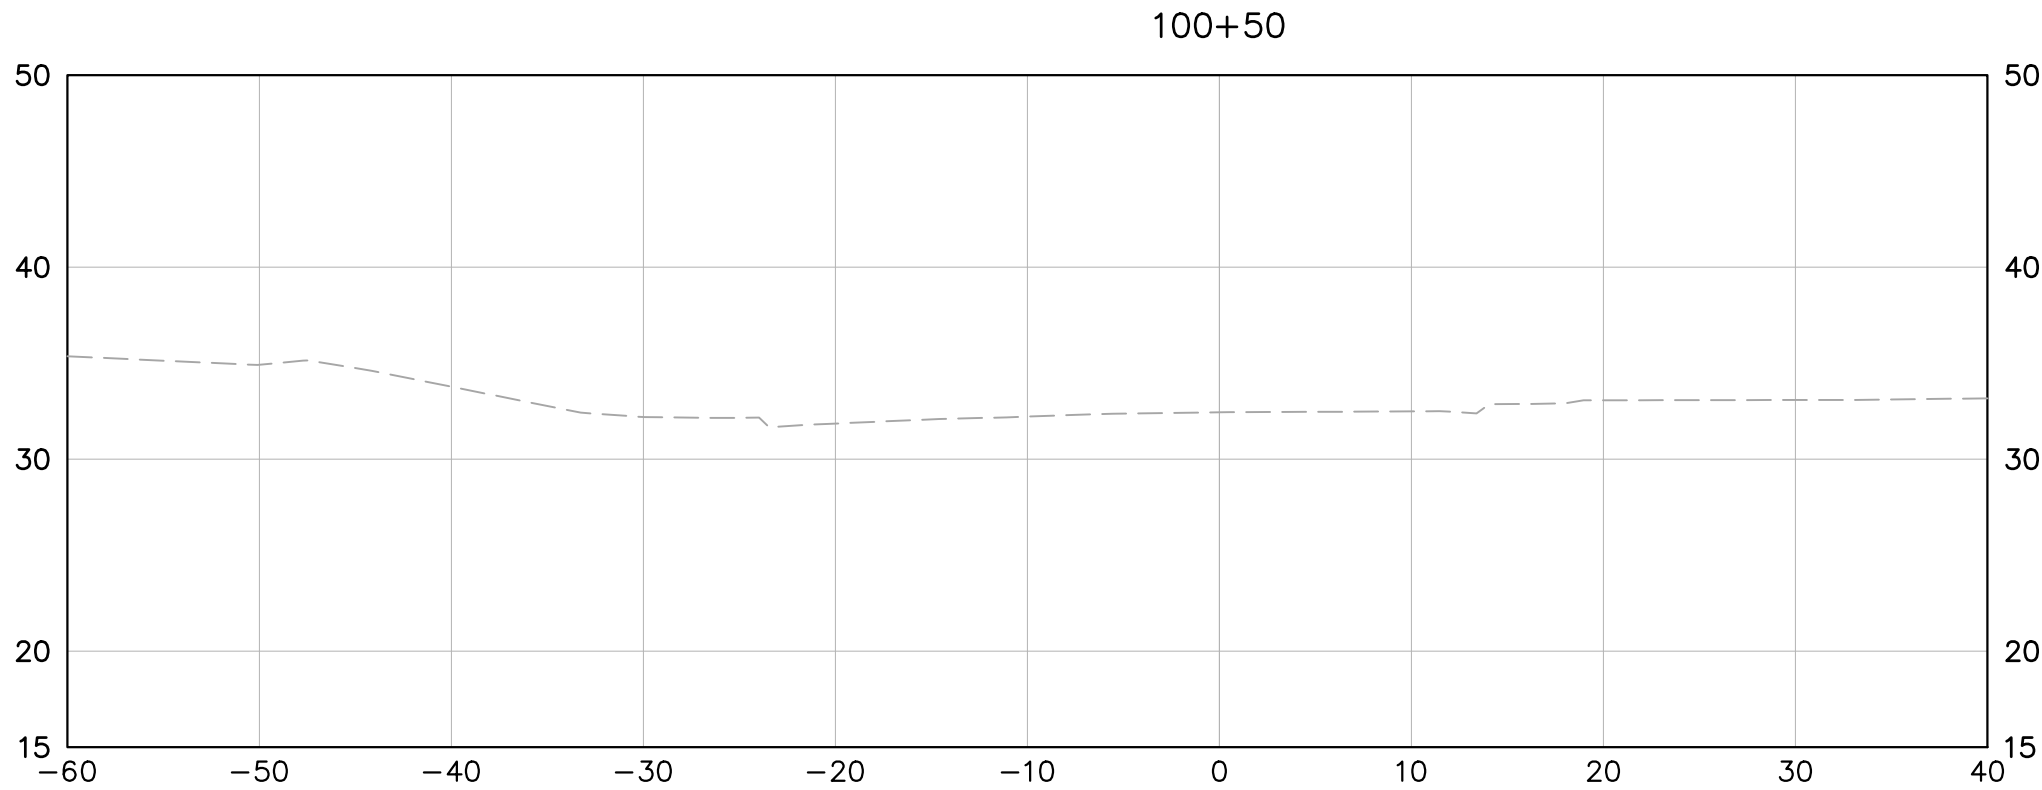

US 258 AT ROUTE 10 BYPASS INTERSECTION IMPROVEMENTS PREPARED FOR ISLE OF WIGHT COUNTY		CROSS SECTIONS STA. 100+00 TO STA. 101+25		Kimley-Horn and Associates, Inc. Virginia Beach, Virginia Roadway Engineer		KHA PROJECT 117032035	
SMITHFIELD		VIRGINIA		Kimley»Horn		KHA PROJECT 117032035	
SHEET NUMBER XS-1				© 2023 KIMLEY-HORN AND ASSOCIATES, INC. 4525 MAIN STREET, SUITE 1000, VIRGINIA BEACH, VA 23462 PHONE: 757-213-8600 WWW.KIMLEY-HORN.COM		KHA PROJECT 117032035	
						DATE 1/03/2024	
						SCALE AS SHOWN	
						DESIGNED BY NVR	
						DRAWN BY NVR	
						CHECKED BY APF	
						No.	
						REVISIONS	
						DATE	

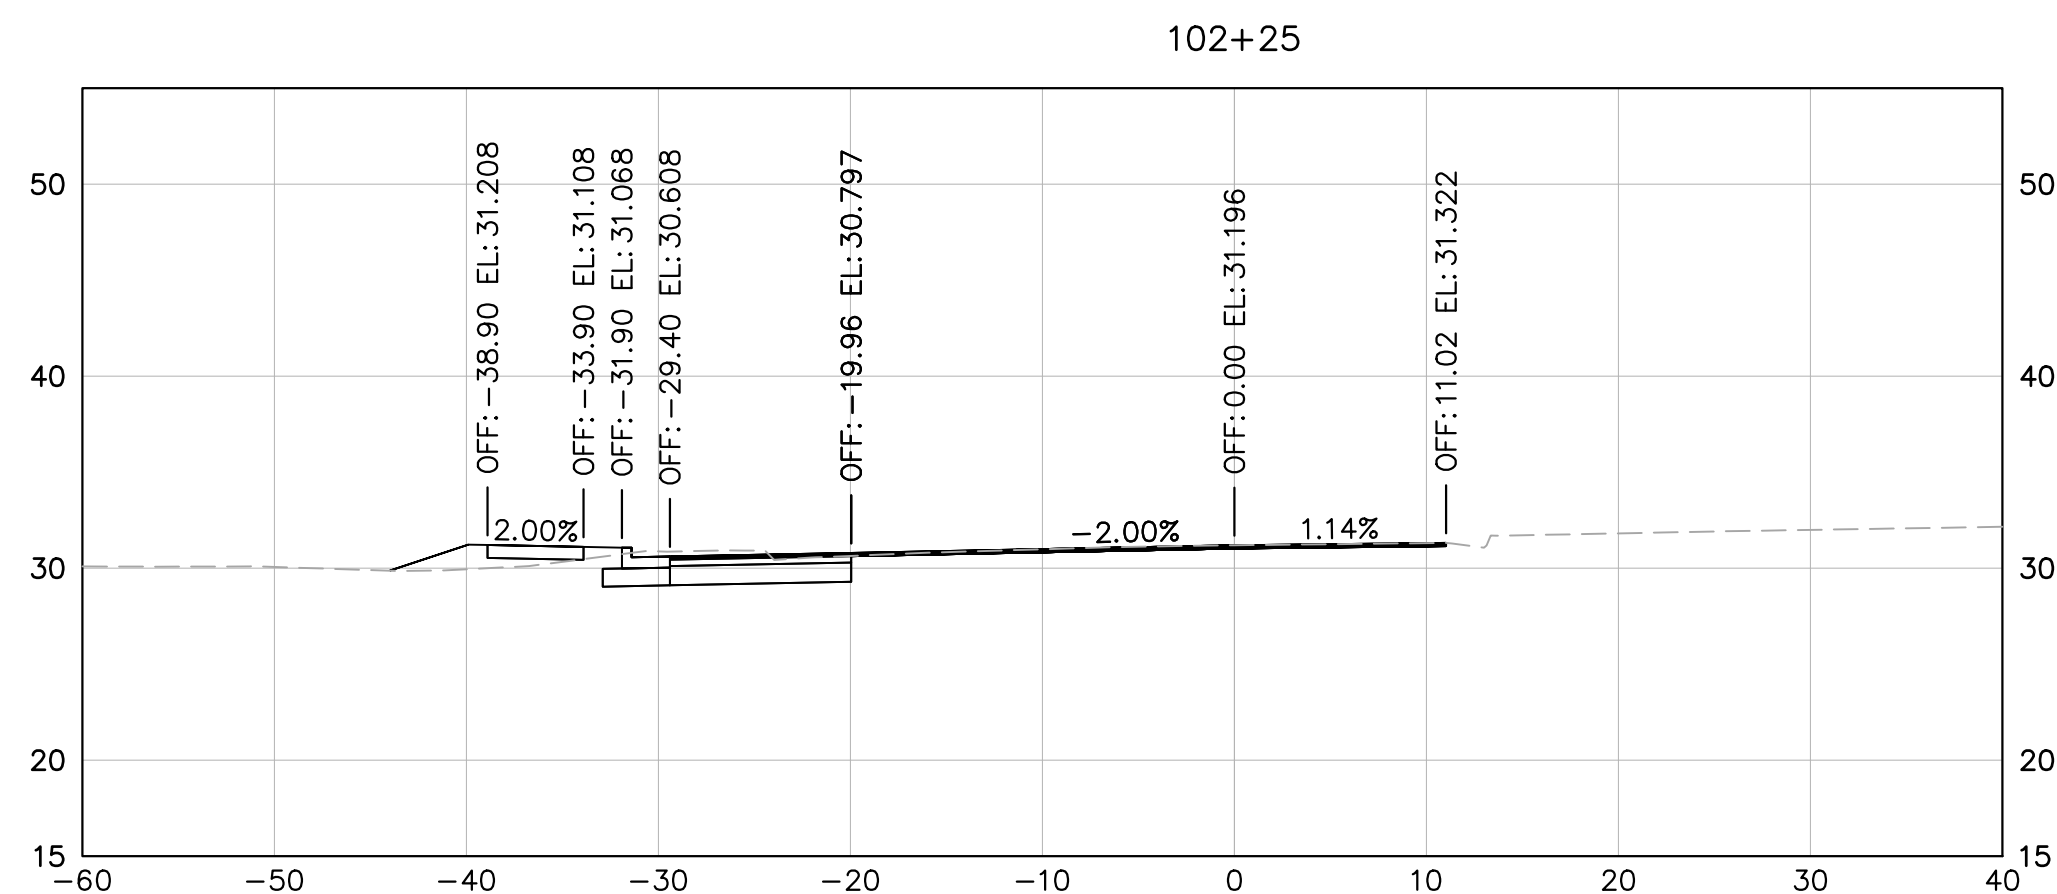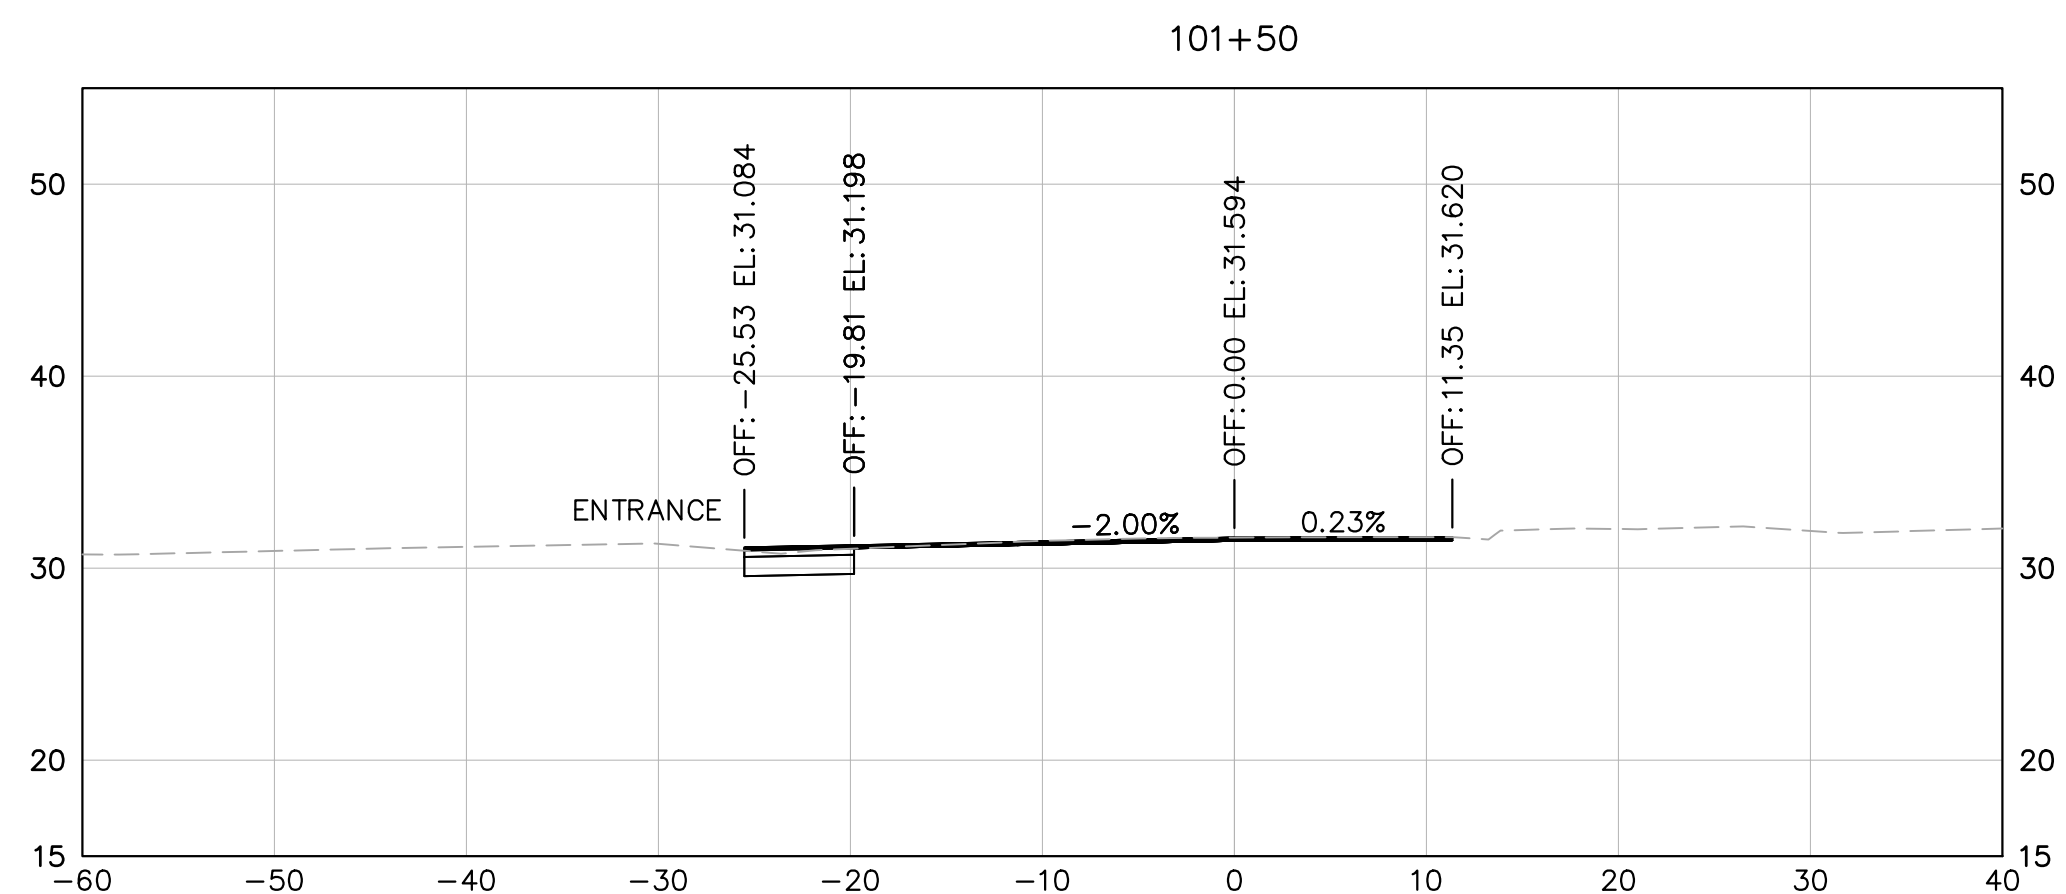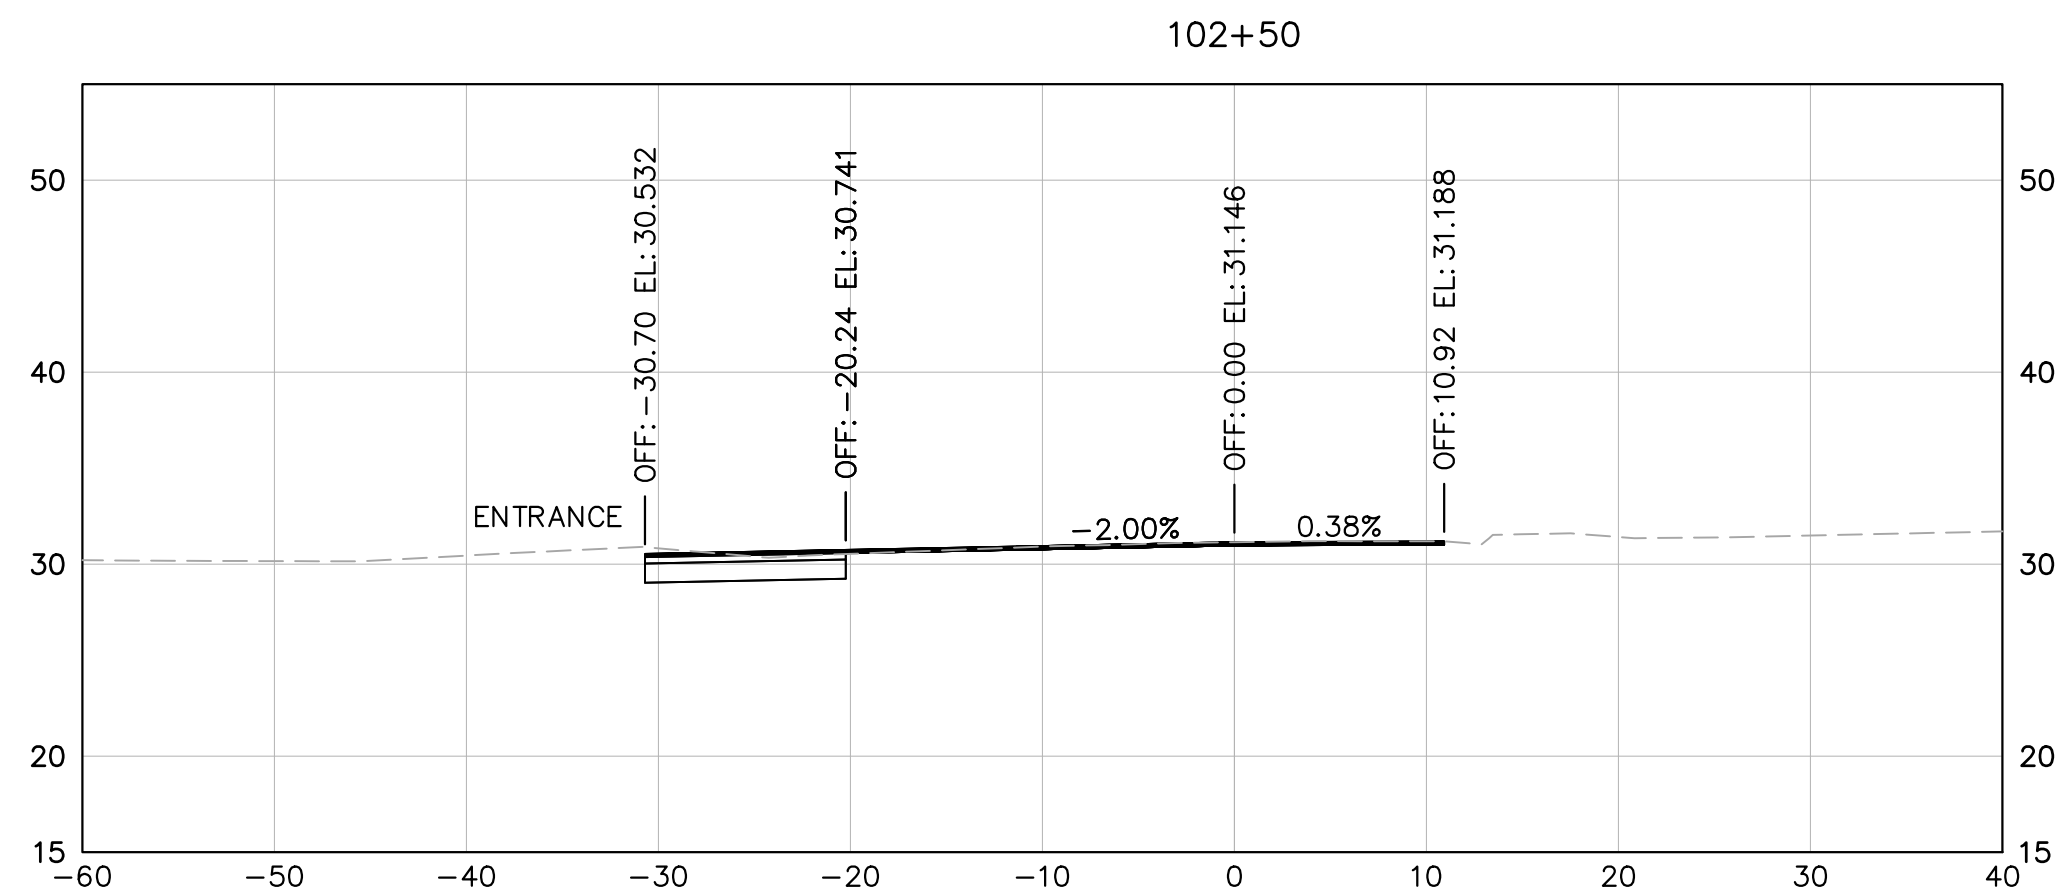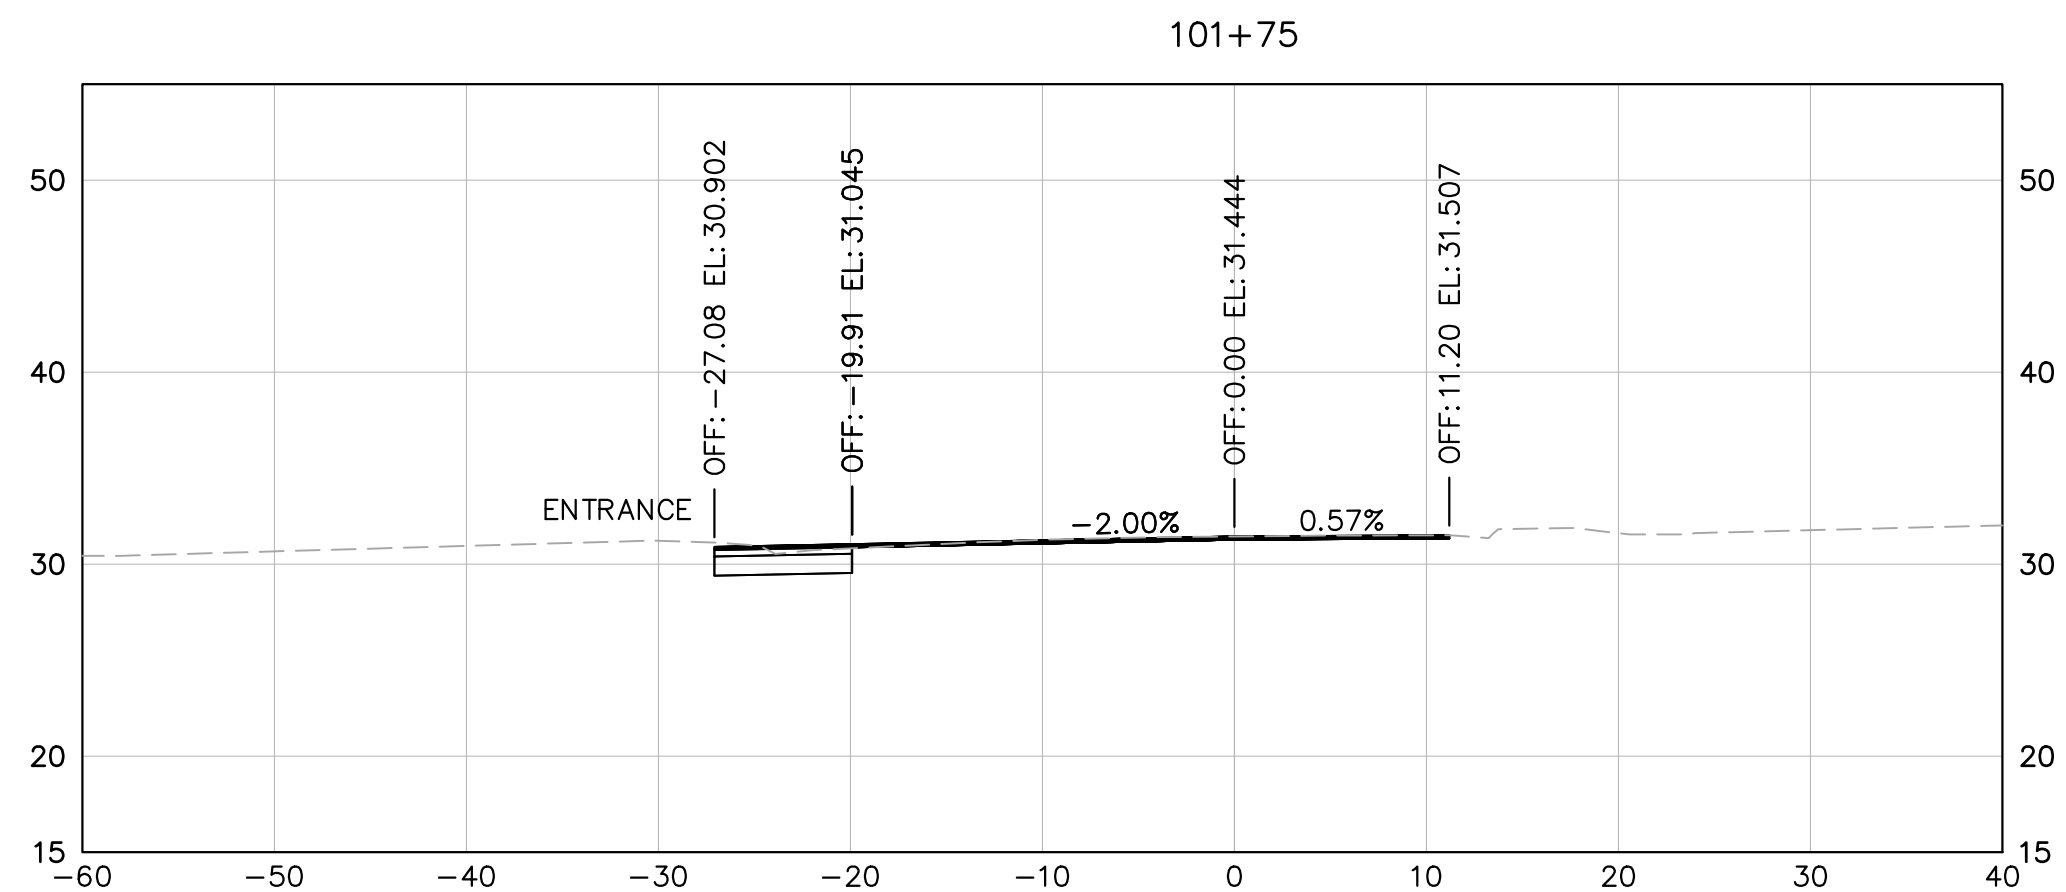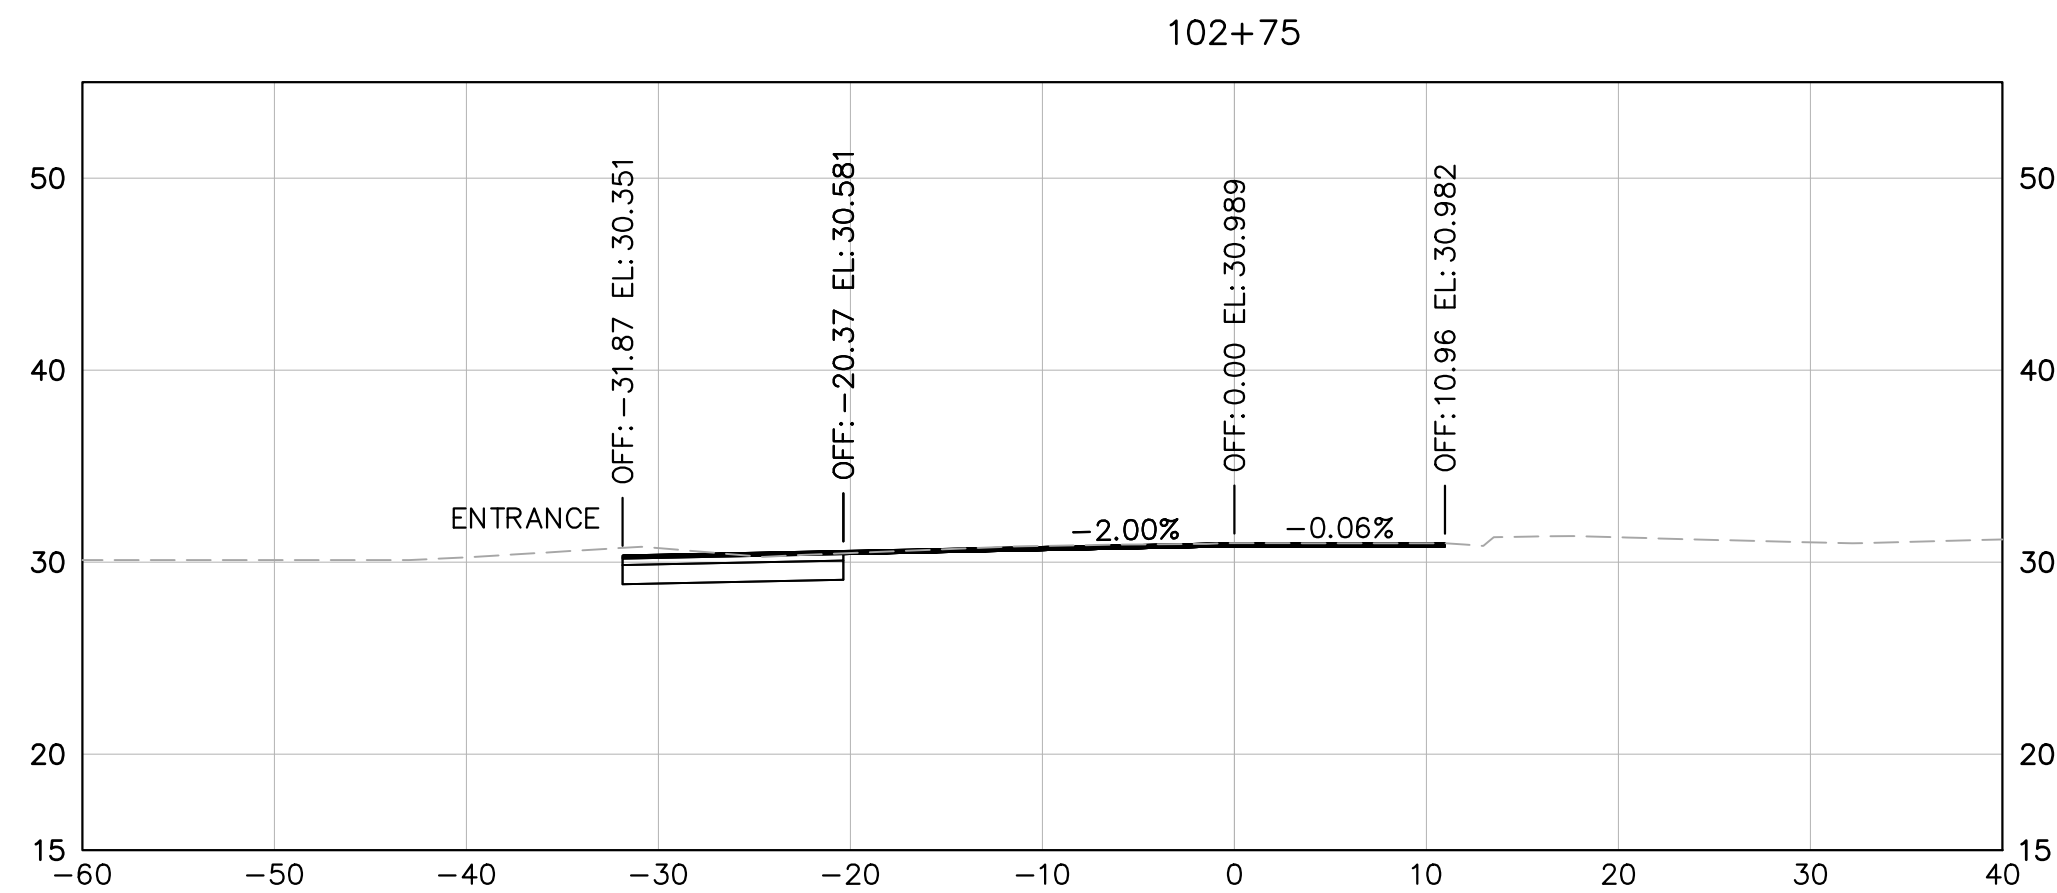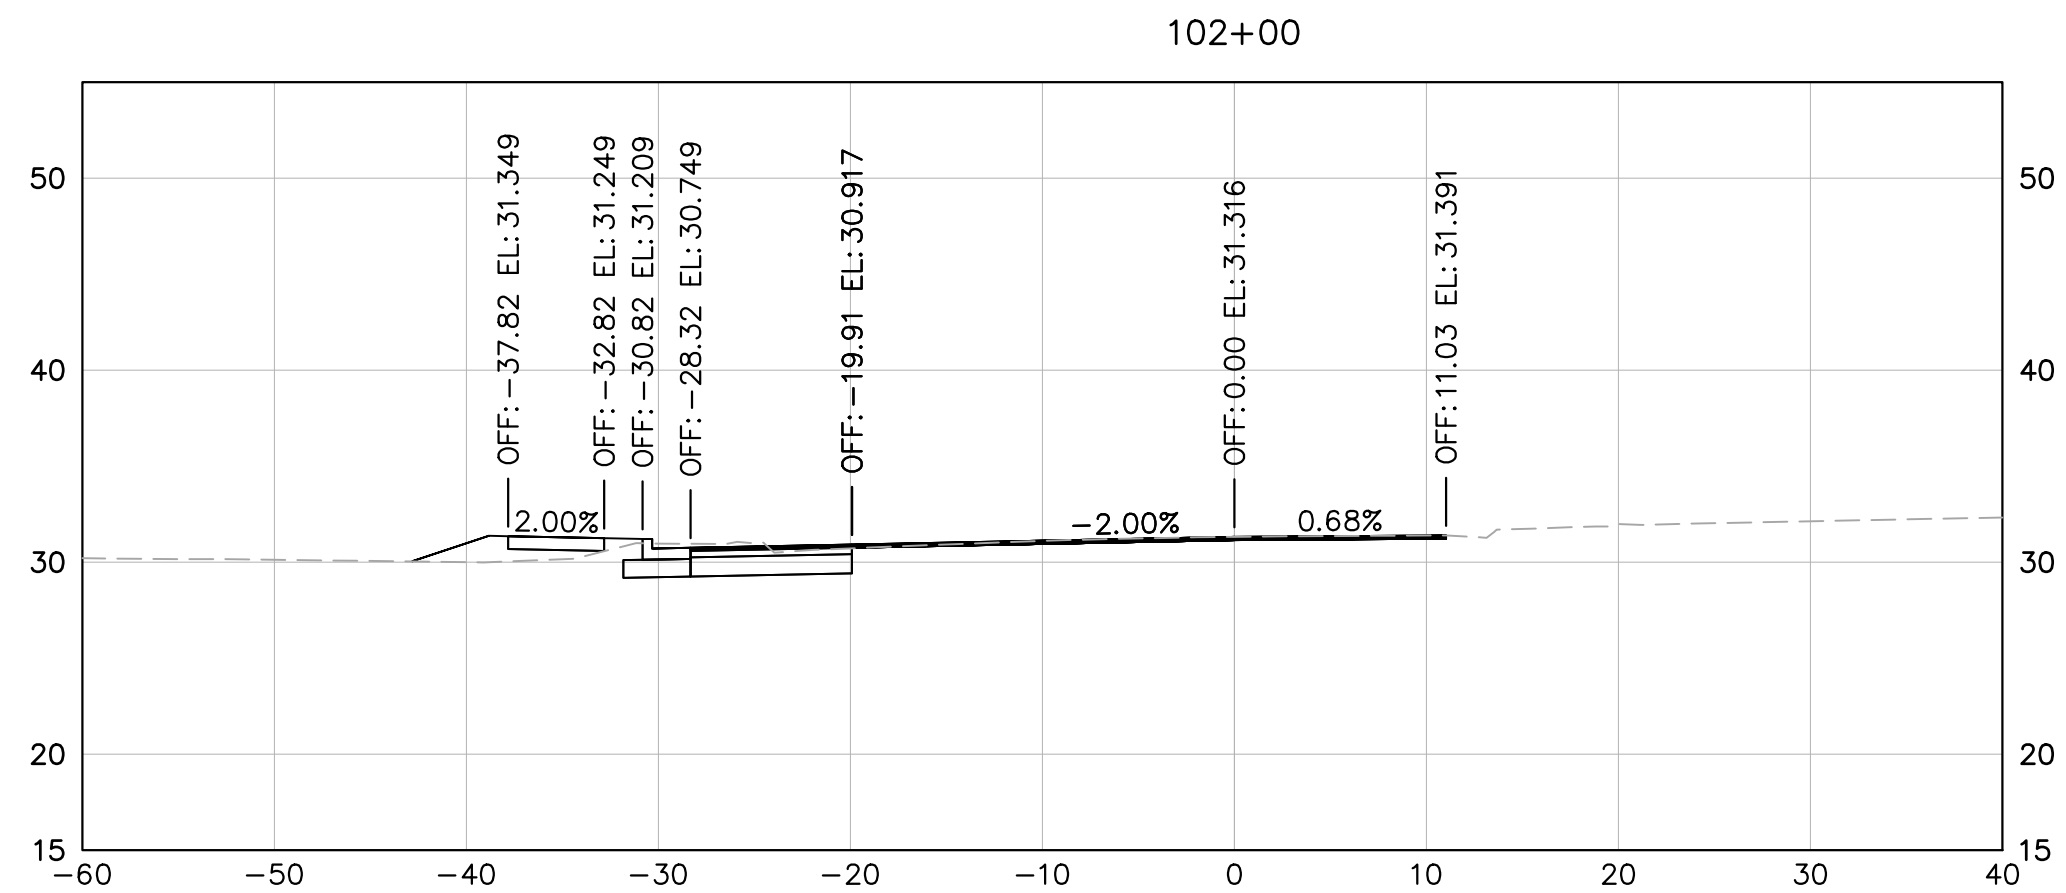

US 258 AT ROUTE 10
 BYPASS INTERSECTION
 IMPROVEMENTS
 PREPARED FOR
 ISLE OF WIGHT COUNTY
 SMITHFIELD VIRGINIA

SHEET NUMBER
XS-2

CROSS SECTIONS
STA. 101+50 TO
STA. 102+75

Kimley-Horn and Associates, Inc. Virginia Beach, Virginia Roadway Engineer			
KHA PROJECT 117032035	DATE 1/03/2024	SCALE AS SHOWN	
	DESIGNED BY	NVR	
	DRAWN BY	NVR	
	CHECKED BY	APF	

Kimley»»Horn







© 2023, KIMLEY-HORN AND ASSOCIATES, INC.
4525 MAIN STREET, SUITE 1000, VIRGINIA BEACH, VA 23462
PHONE: 757-213-8600
WWW.KIMLEY-HORN.COM

Kimley-Horn and Associates, Inc.
Virginia Beach, Virginia
Roadway Engineer

[illegible]

Plotted By:Monsour, Drew Sheet Set:Kha Layout:XS-3 January 03, 2024 12:09:41pm K:\VAB_RDWY\117032035 - US 258 and Route 10 Intersection\05 - Design\CADD\PlanSheets\CROSS SECTIONS.dwg

This document, together with the concepts and designs presented herein, as an instrument of service, is intended only for the specific purpose and client for which it was prepared. Reuse of and improper reliance on this document without written authorization and adaptation by Kimley-Horn and Associates, Inc. shall be without liability to Kimley-Horn and Associates, Inc.

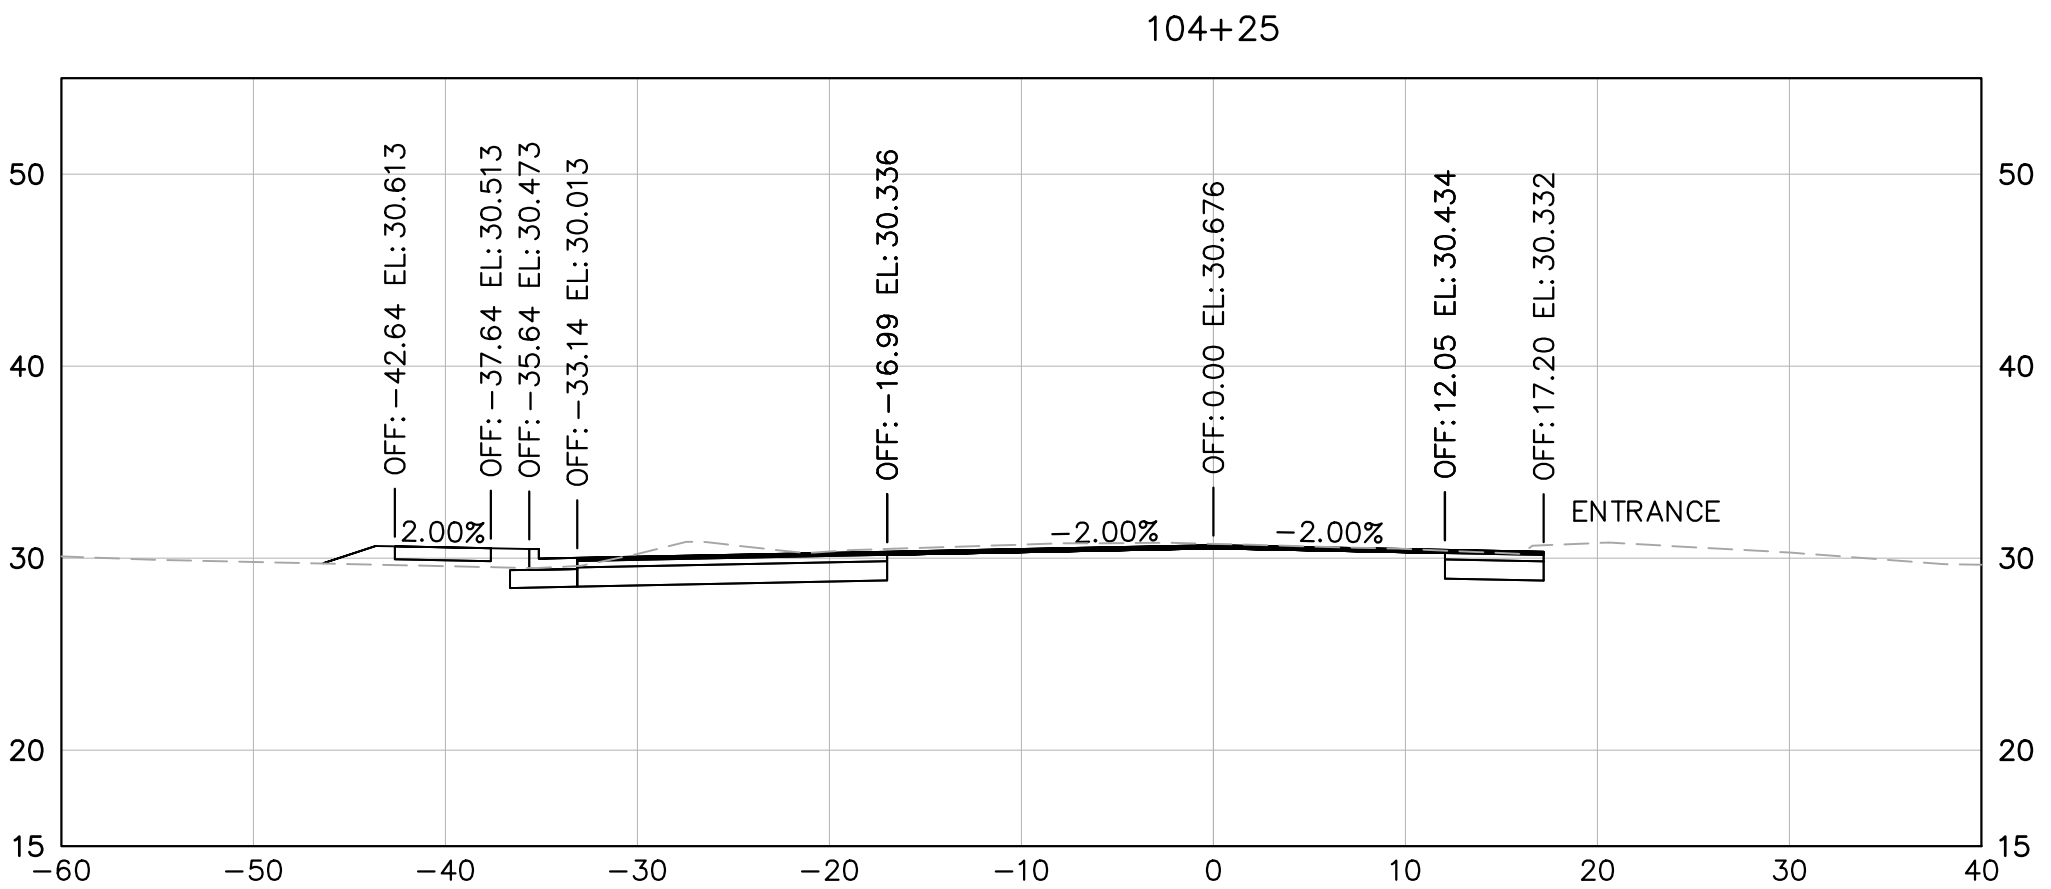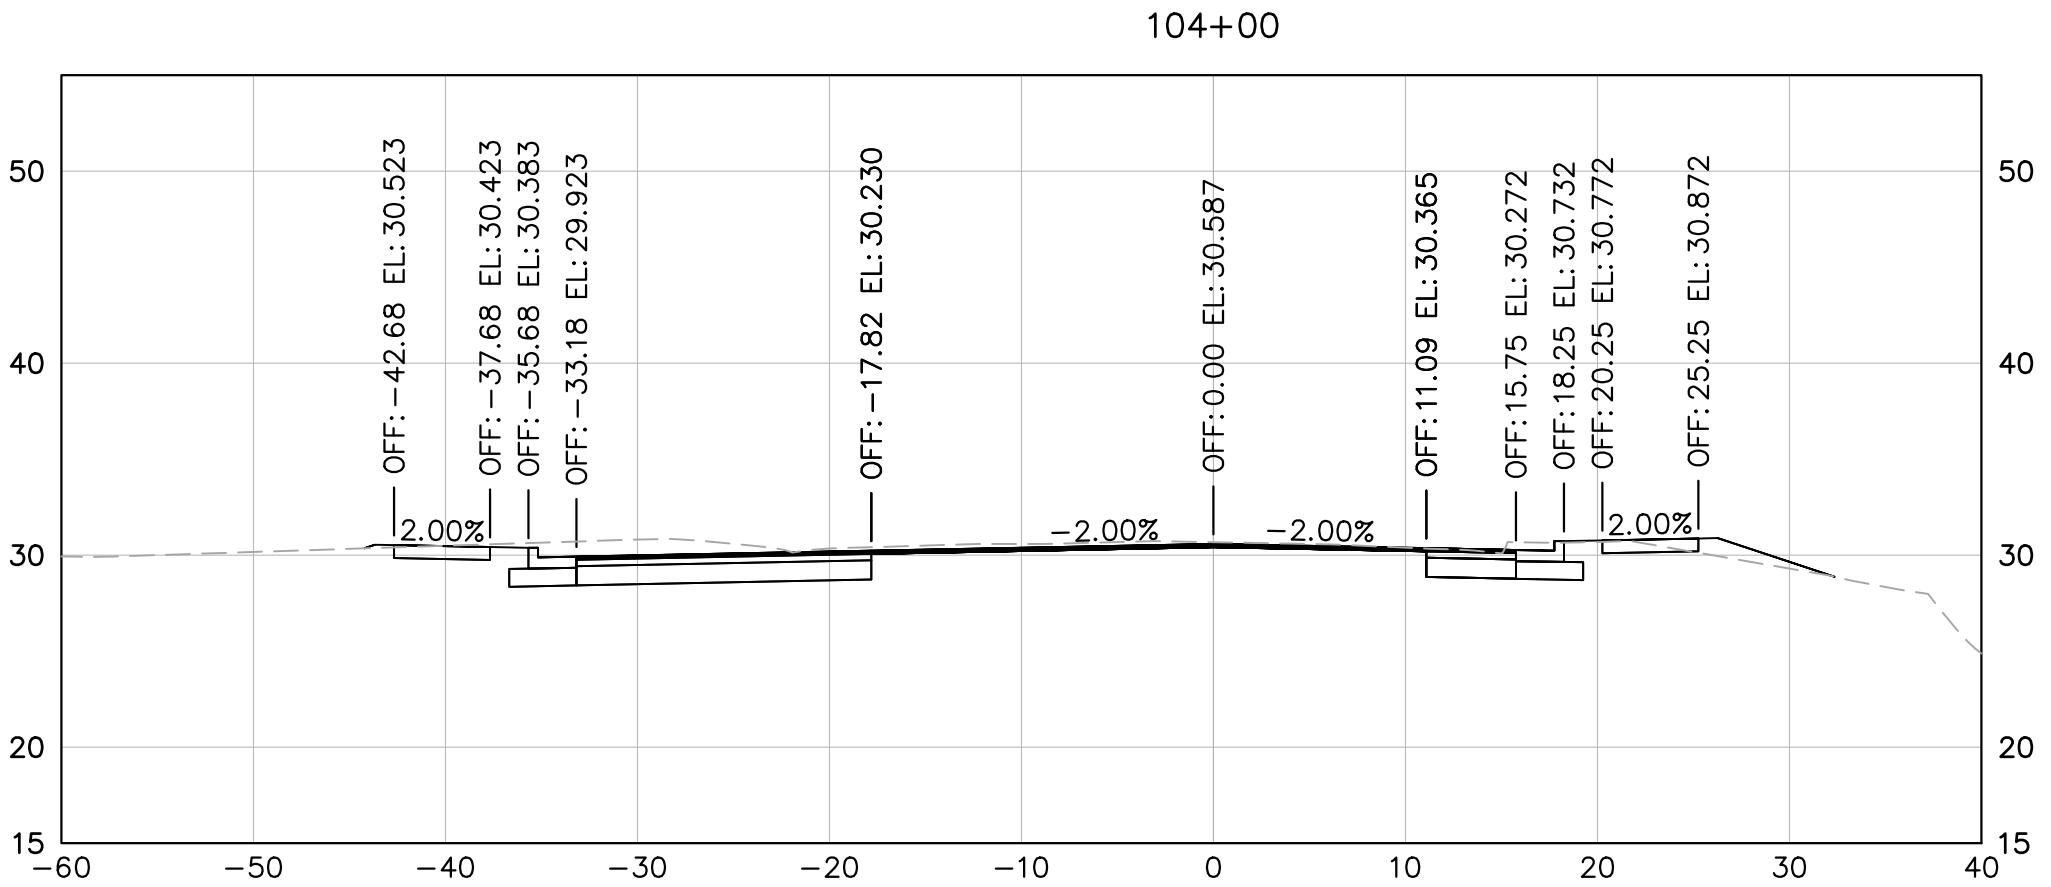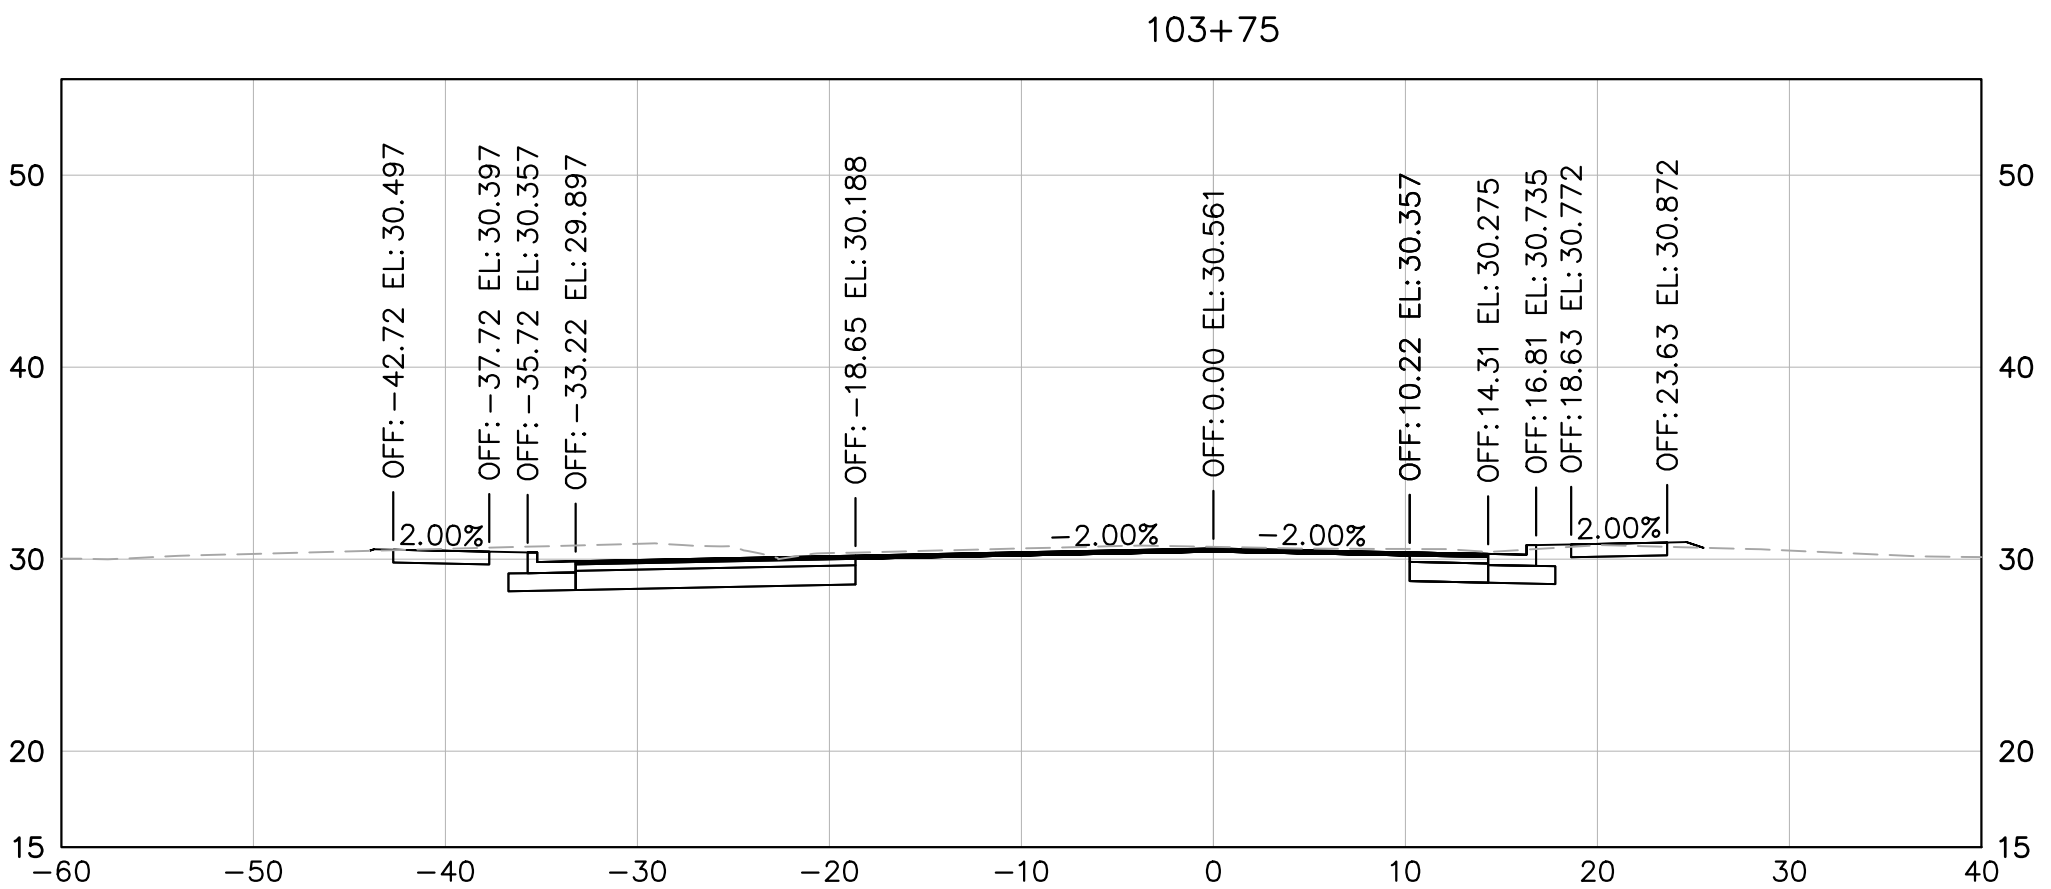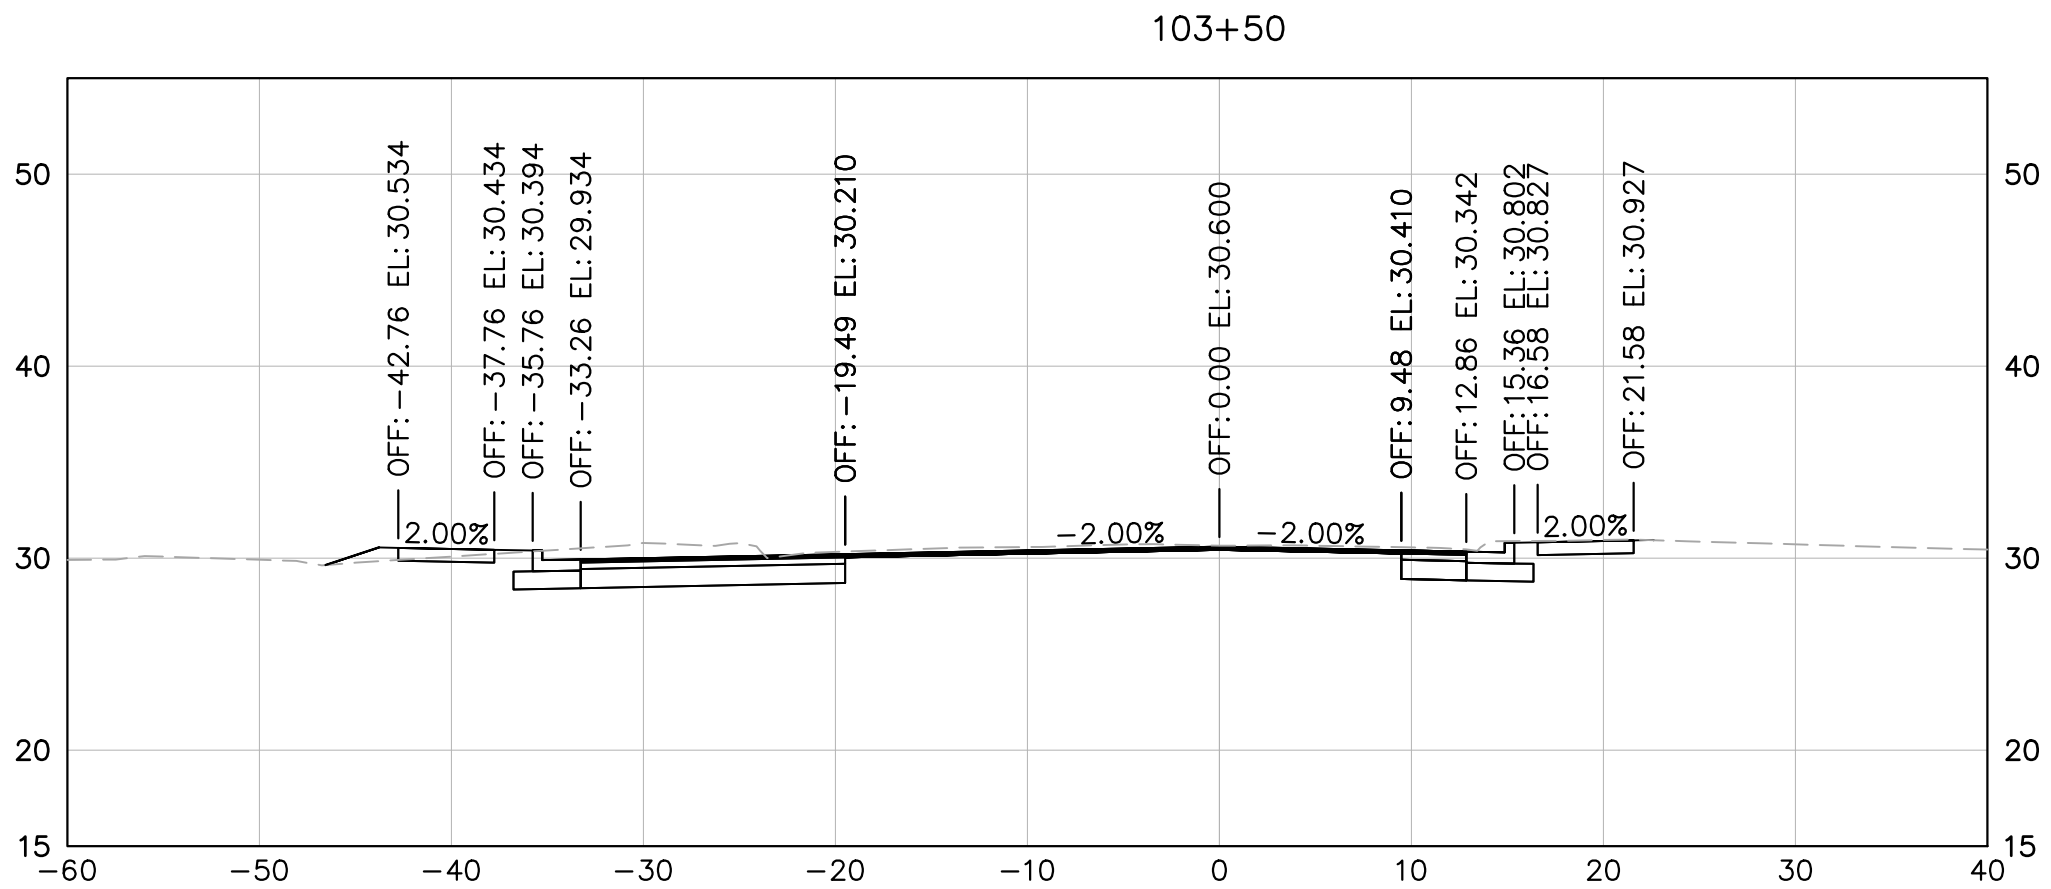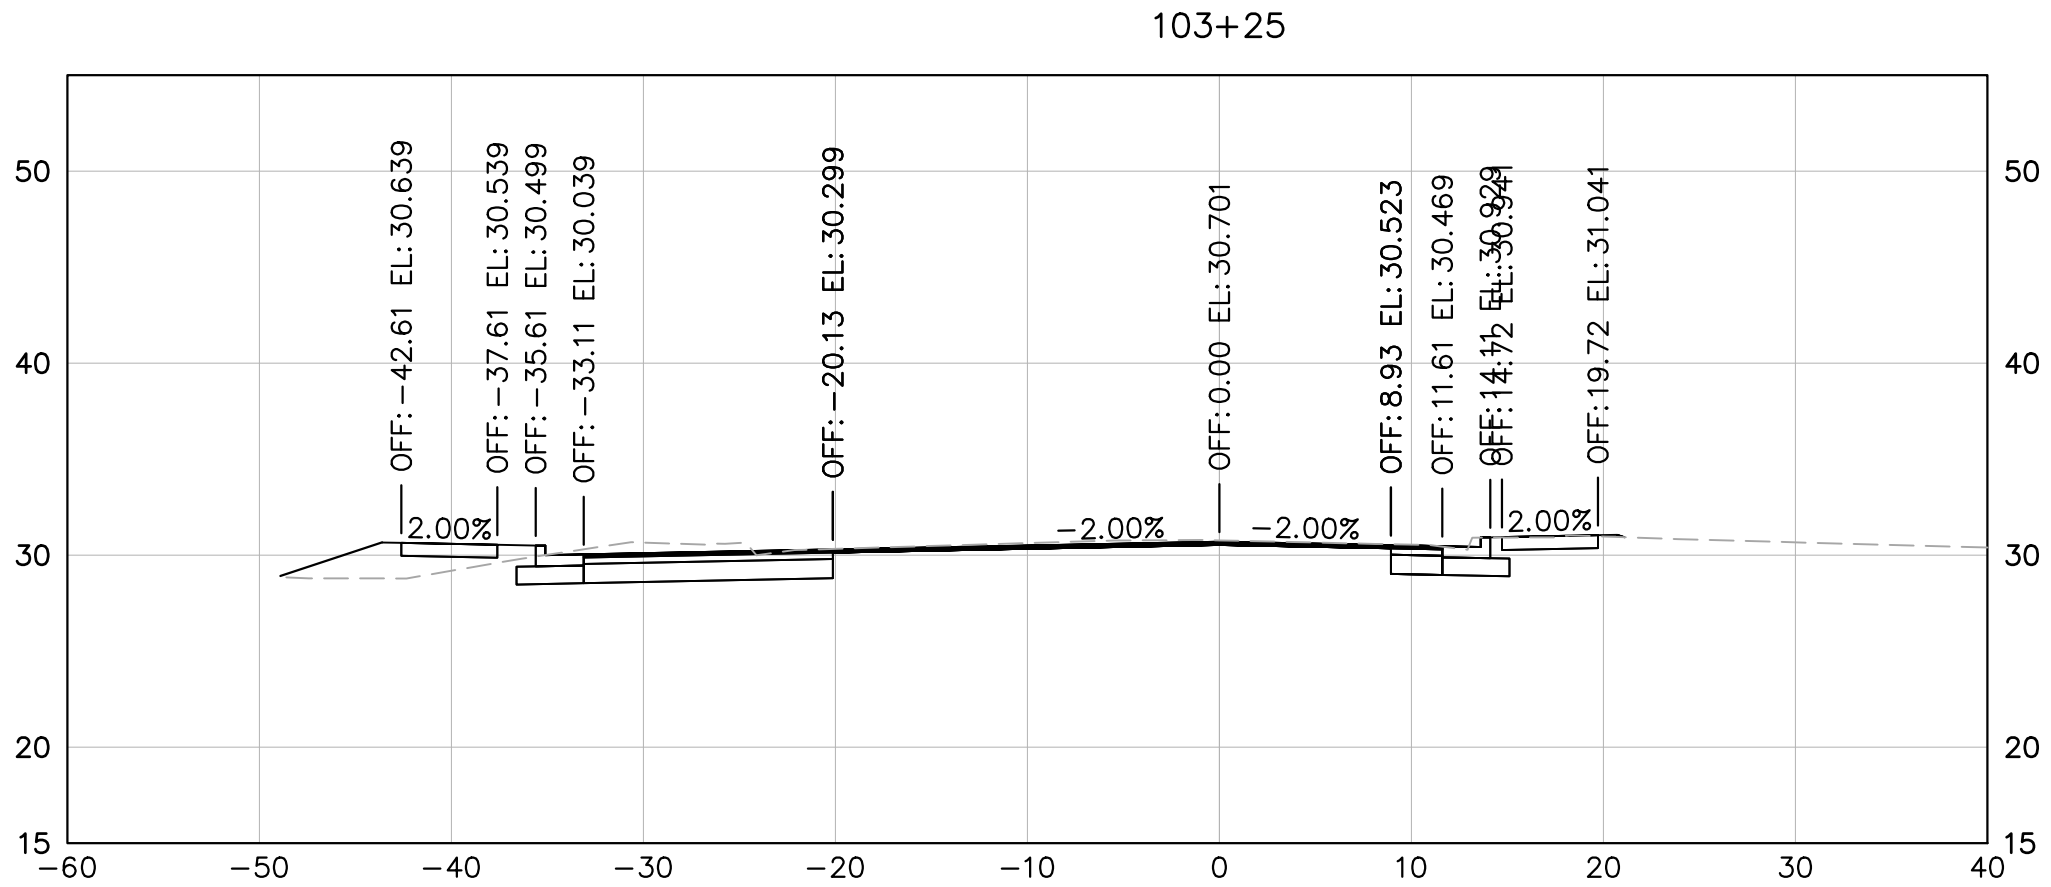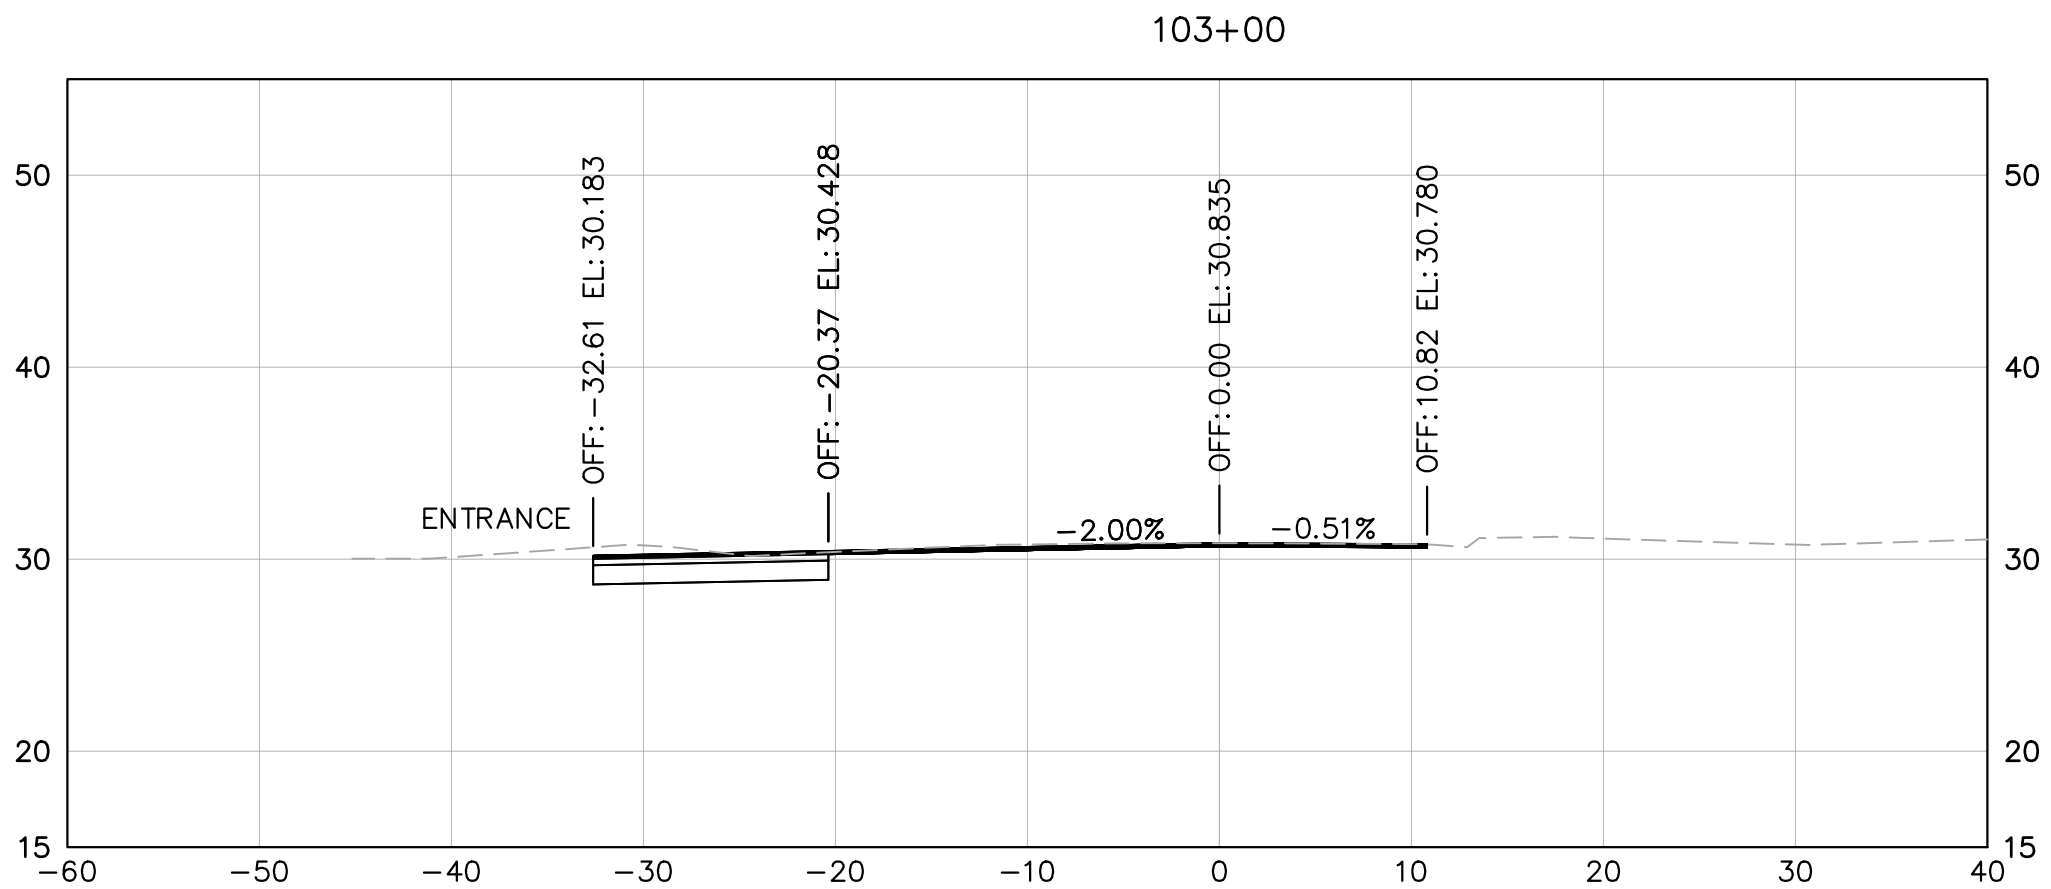

US 258 AT ROUTE 10
BYPASS INTERSECTION
IMPROVEMENTS
PREPARED FOR
ISLE OF WIGHT COUNTY

SMITHFIELD
VIRGINIA

CROSS SECTIONS
STA. 103+00 TO
STA. 104+25

KHA PROJECT	117032035
DATE	1/03/2024
SCALE	AS SHOWN
DESIGNED BY	NVR
DRAWN BY	NVR
CHECKED BY	APF

Kimley-Horn and Associates, Inc.
Virginia Beach, Virginia
Roadway Engineer







Kimley»Horn

© 2023 KIMLEY-HORN AND ASSOCIATES, INC.
4525 MAIN STREET, SUITE 1000, VIRGINIA BEACH, VA 23462
PHONE: 757-213-8600
WWW.KIMLEY-HORN.COM

No.	REVISIONS	DATE
-----	-----------	------

Plotted By:Monsour, Drew Sheet Set:Kha_Layout.XS=4 January 03, 2024 12:09:43pm K:\WEB_RDWY\117032035 - US 258 and Route 10 Intersection\05 - Design\CADD\PlanSheets\CROSS SECTIONS.dwg

This document, together with the concepts and designs presented herein, as an instrument of service, is intended only for the specific purpose and client for which it was prepared. Reuse or modification of this document without written authorization and adaptation by Kimley-Horn and Associates, Inc. shall be without liability to Kimley-Horn and Associates, Inc.

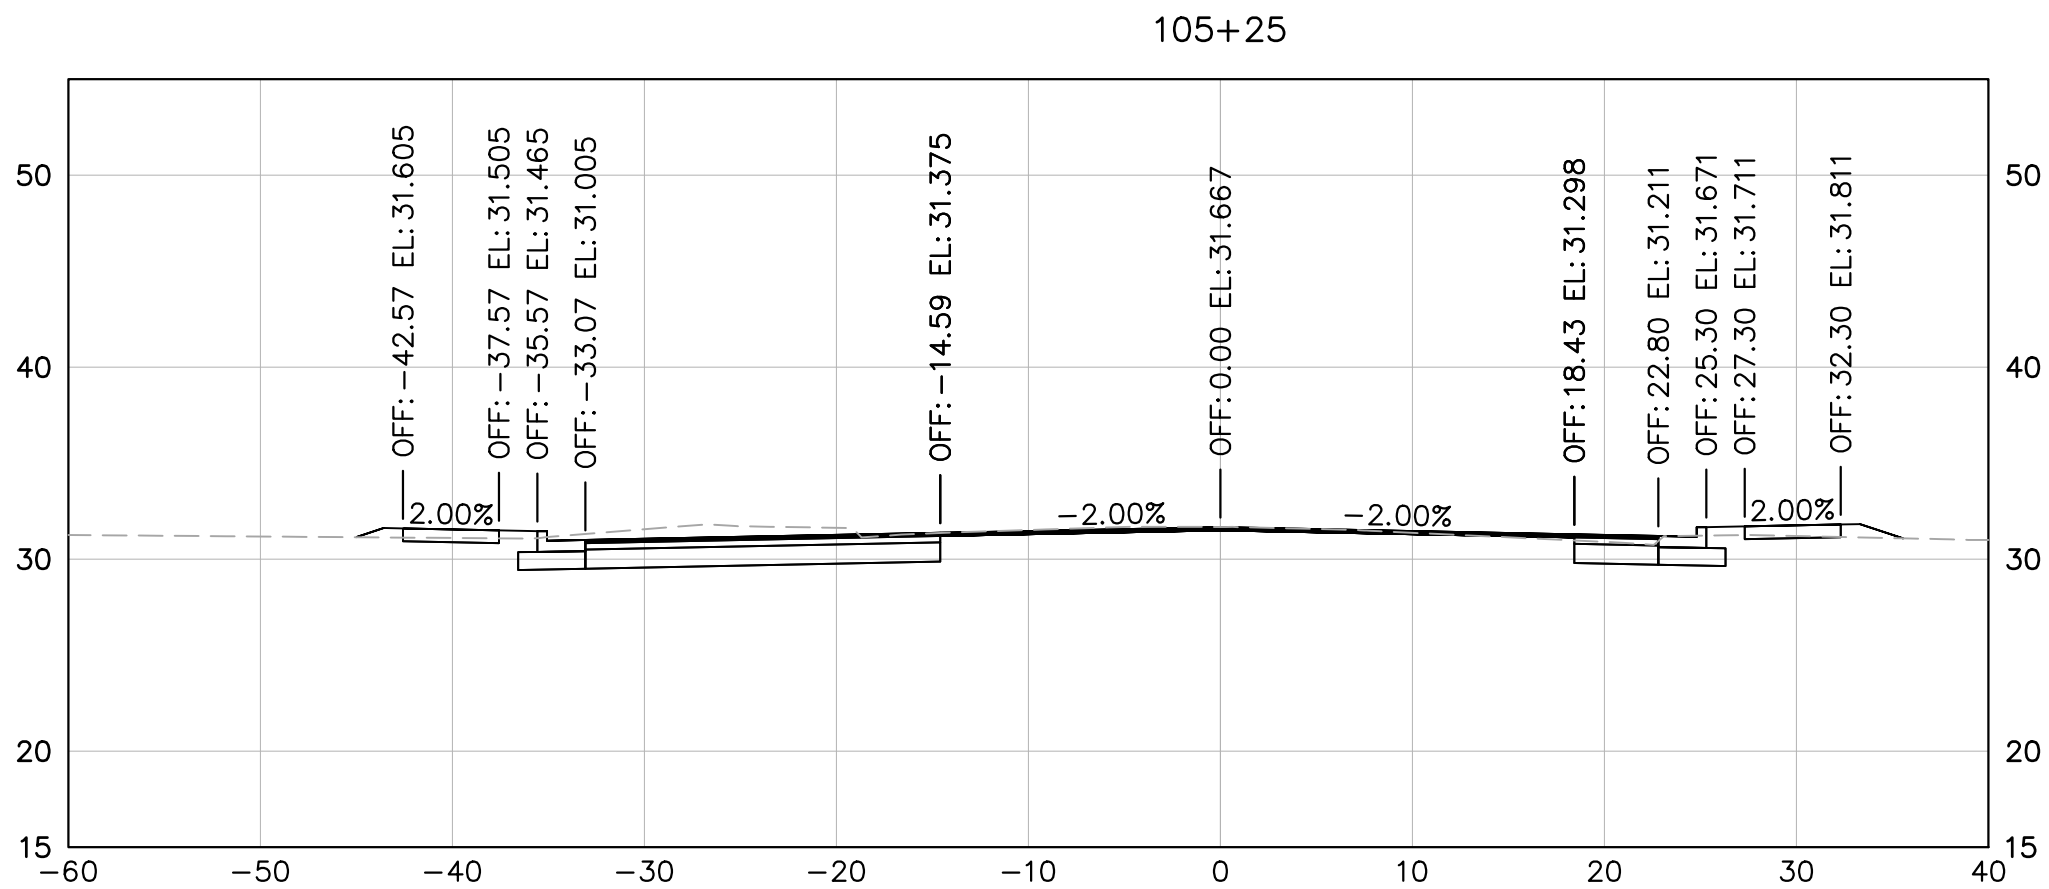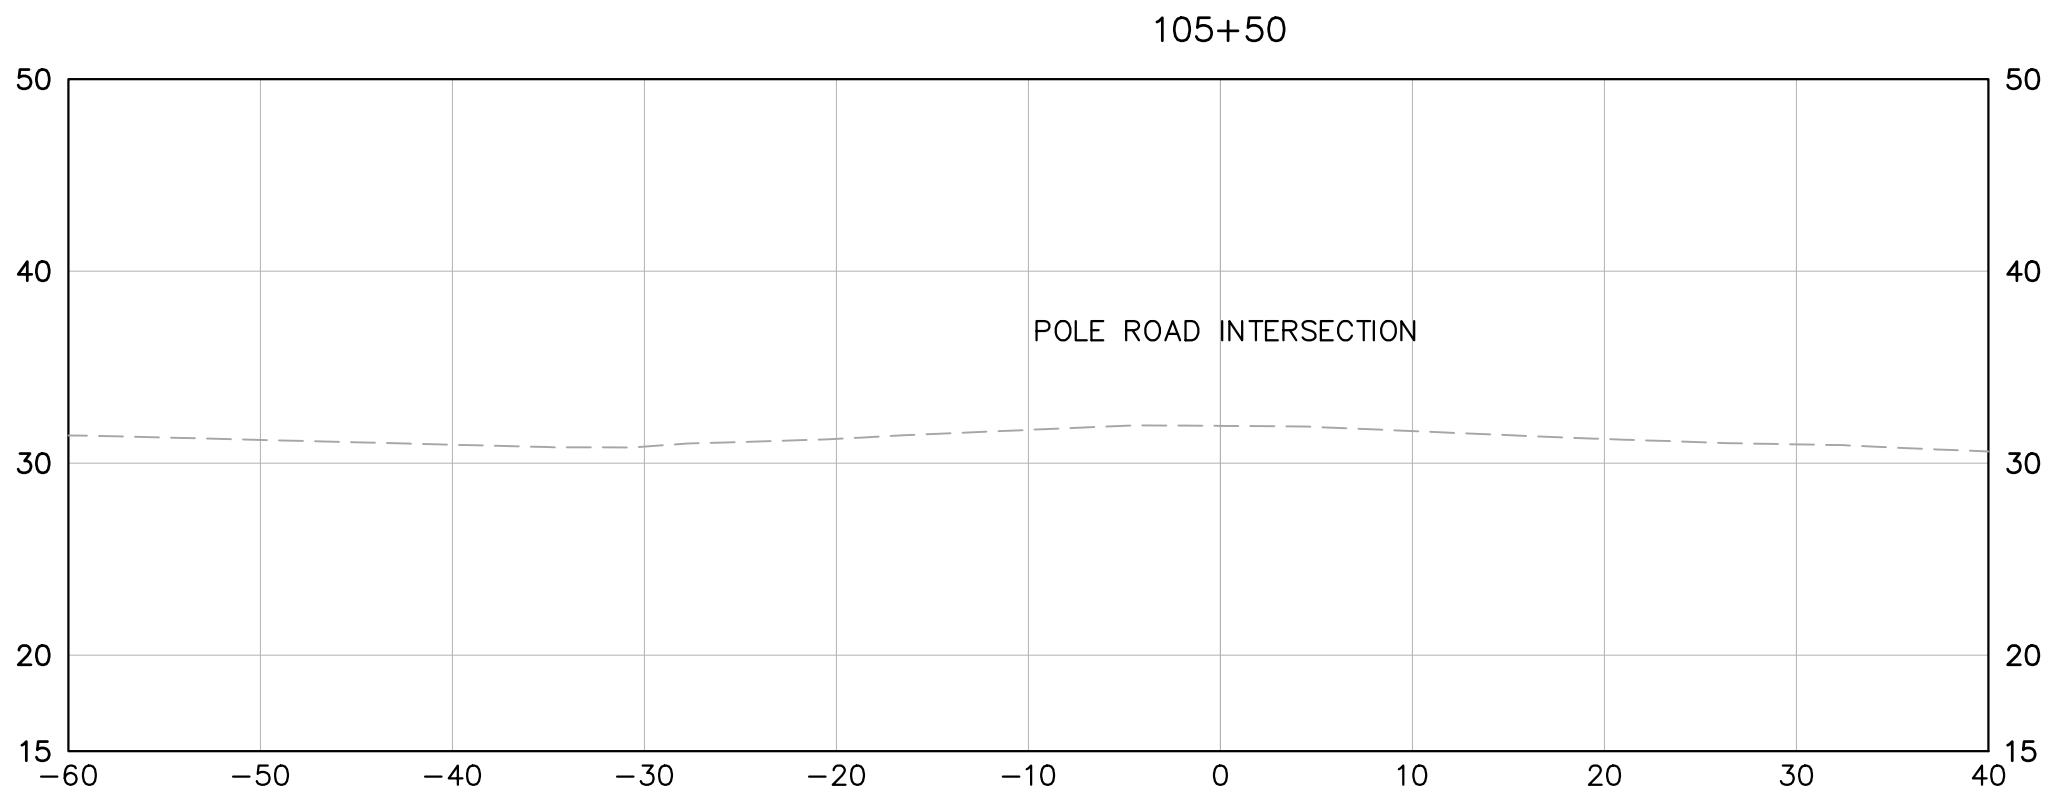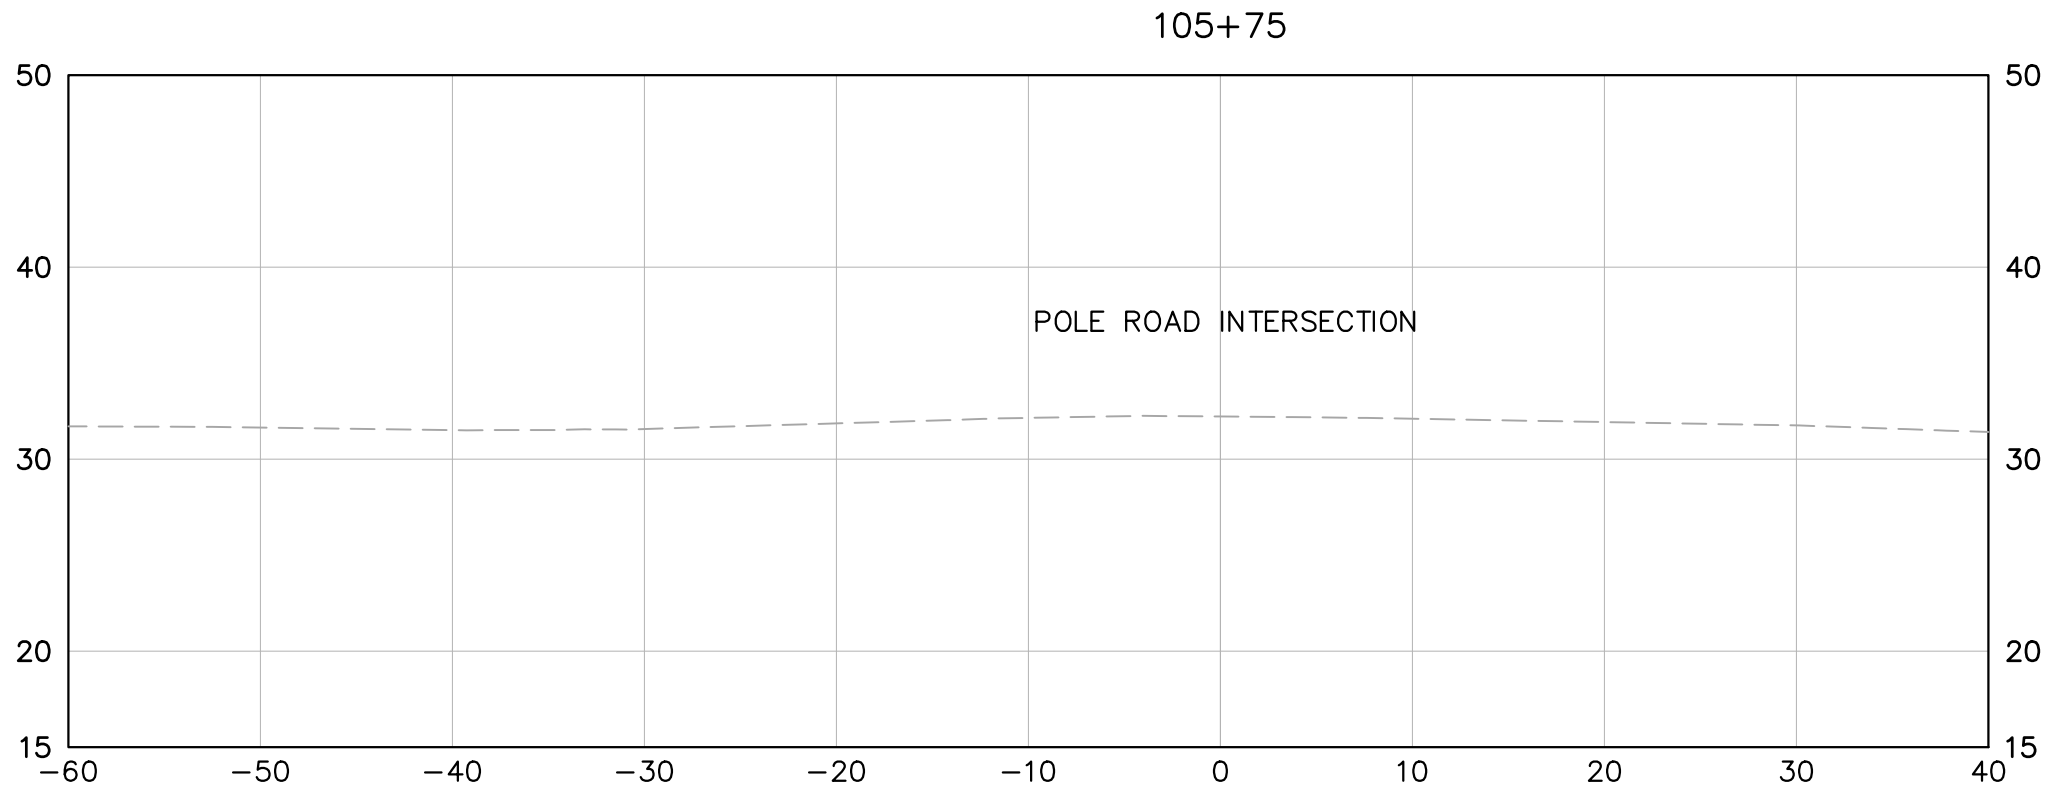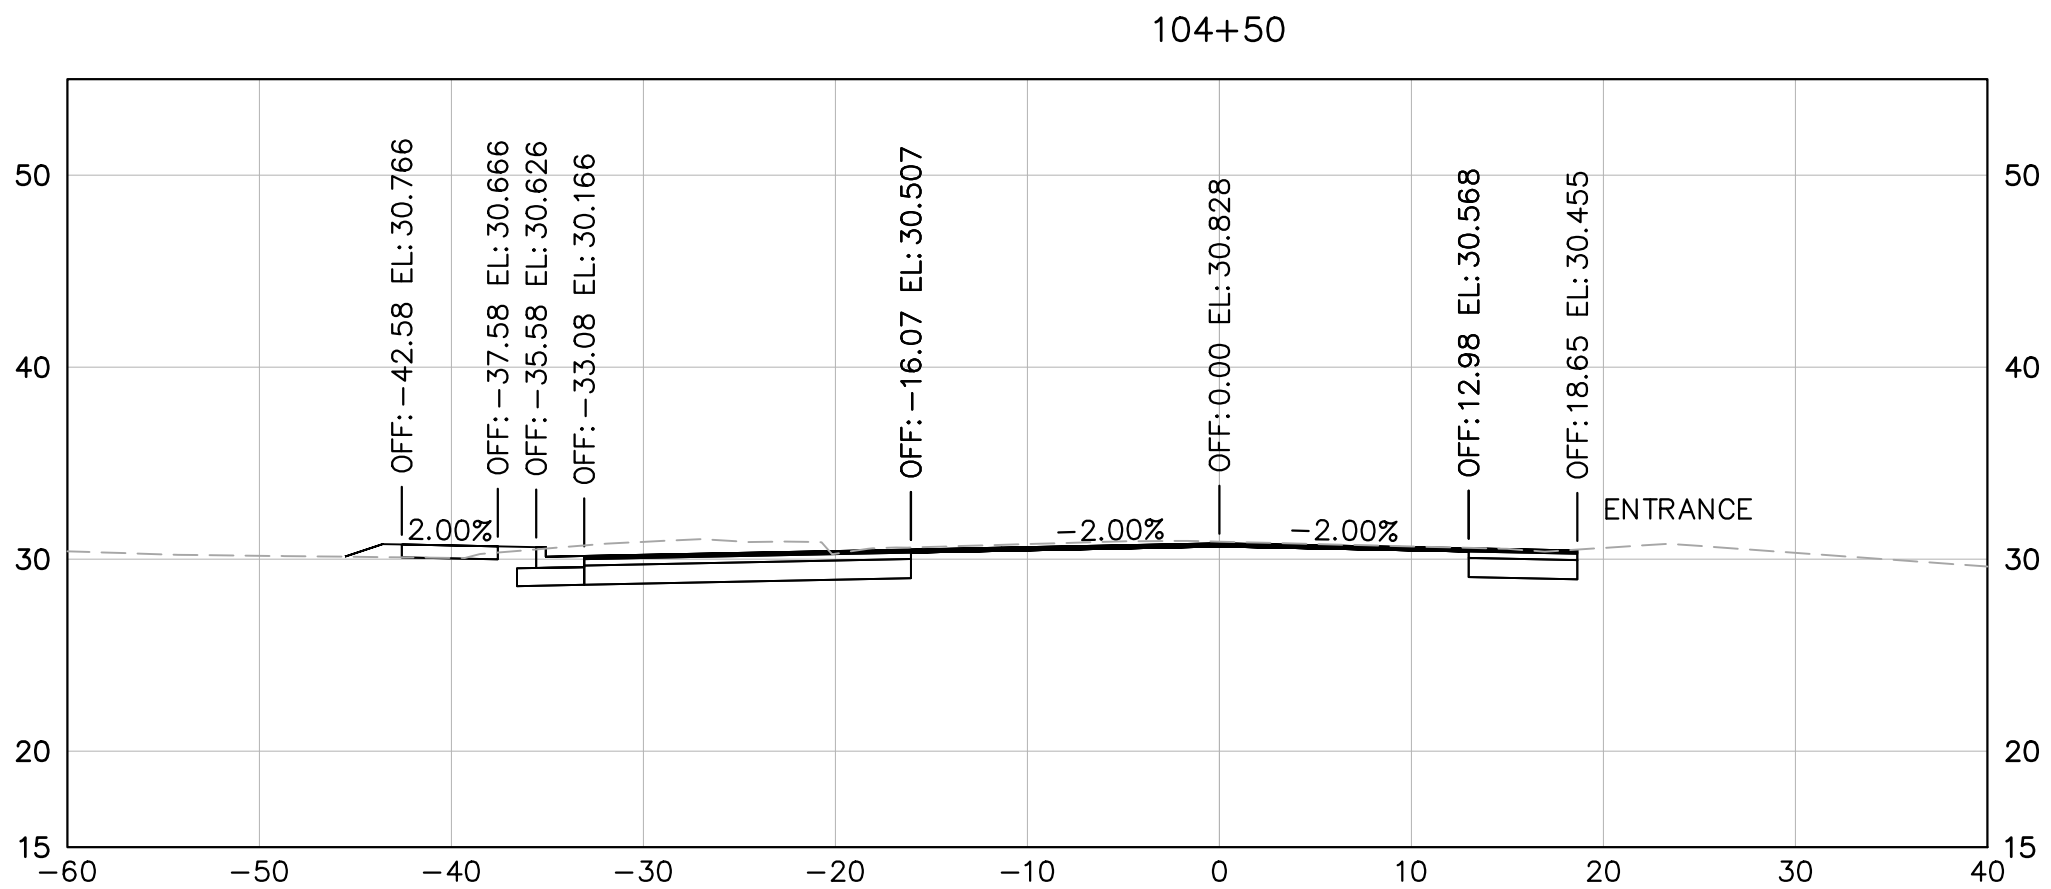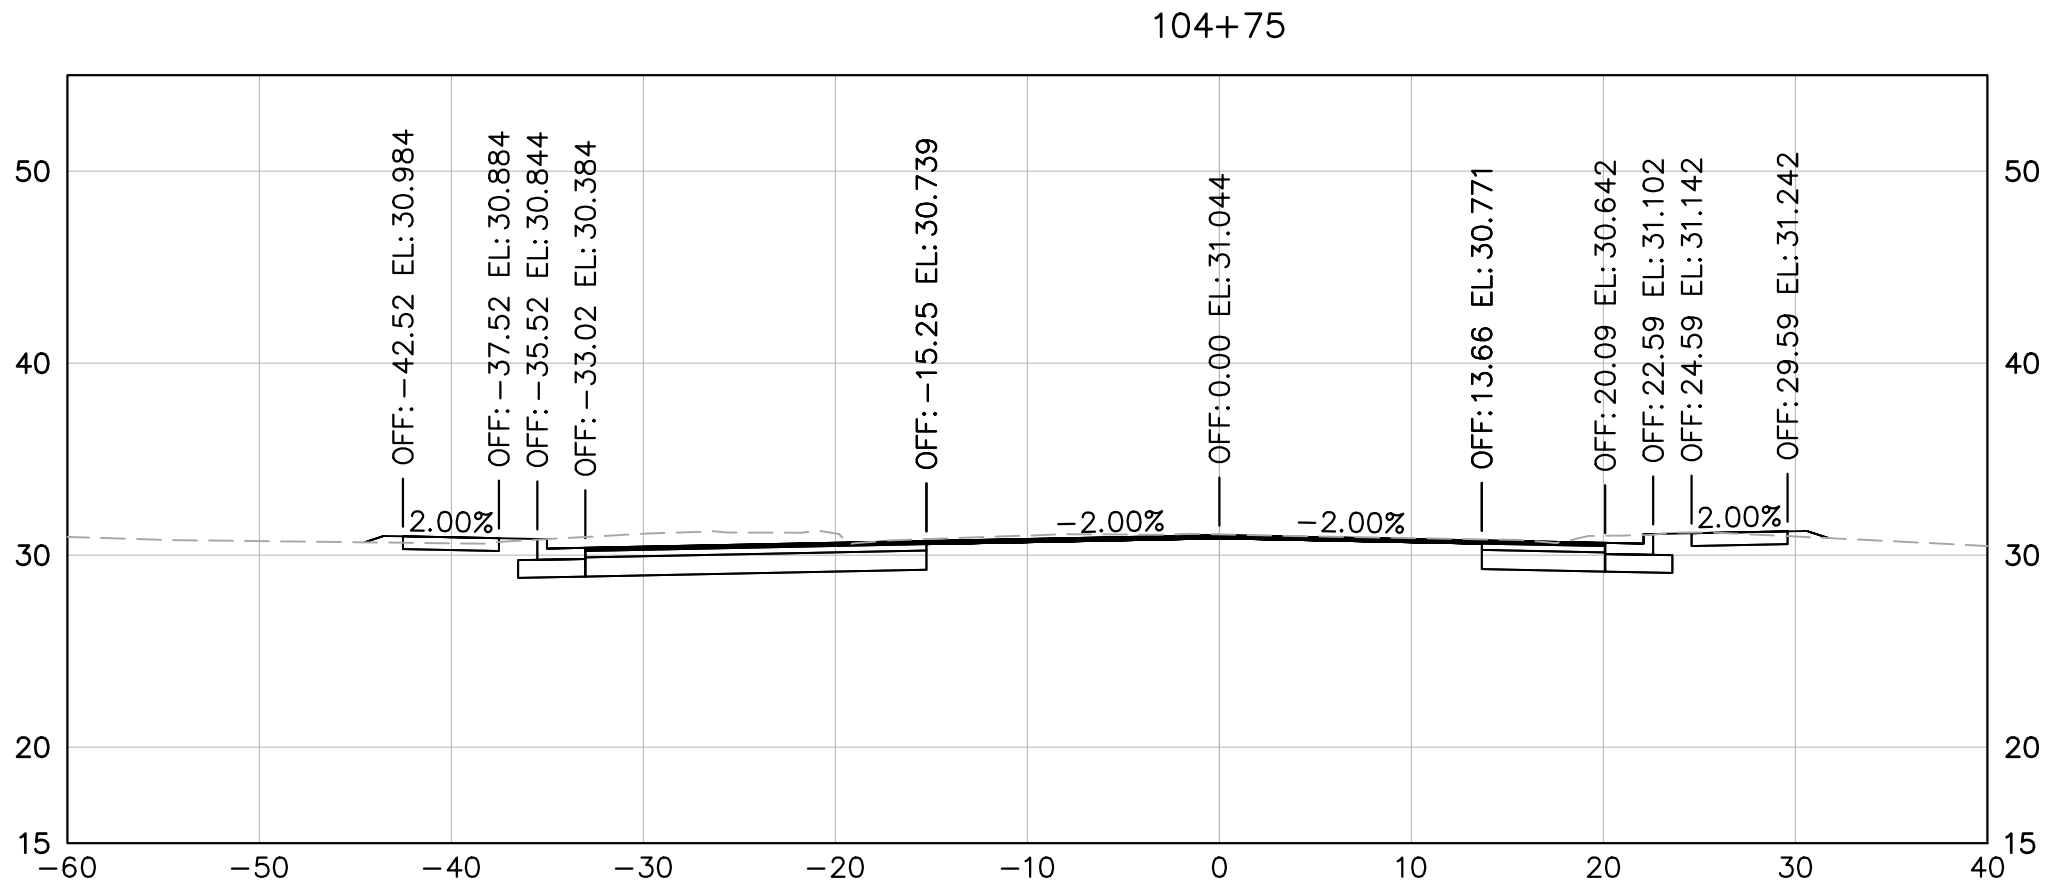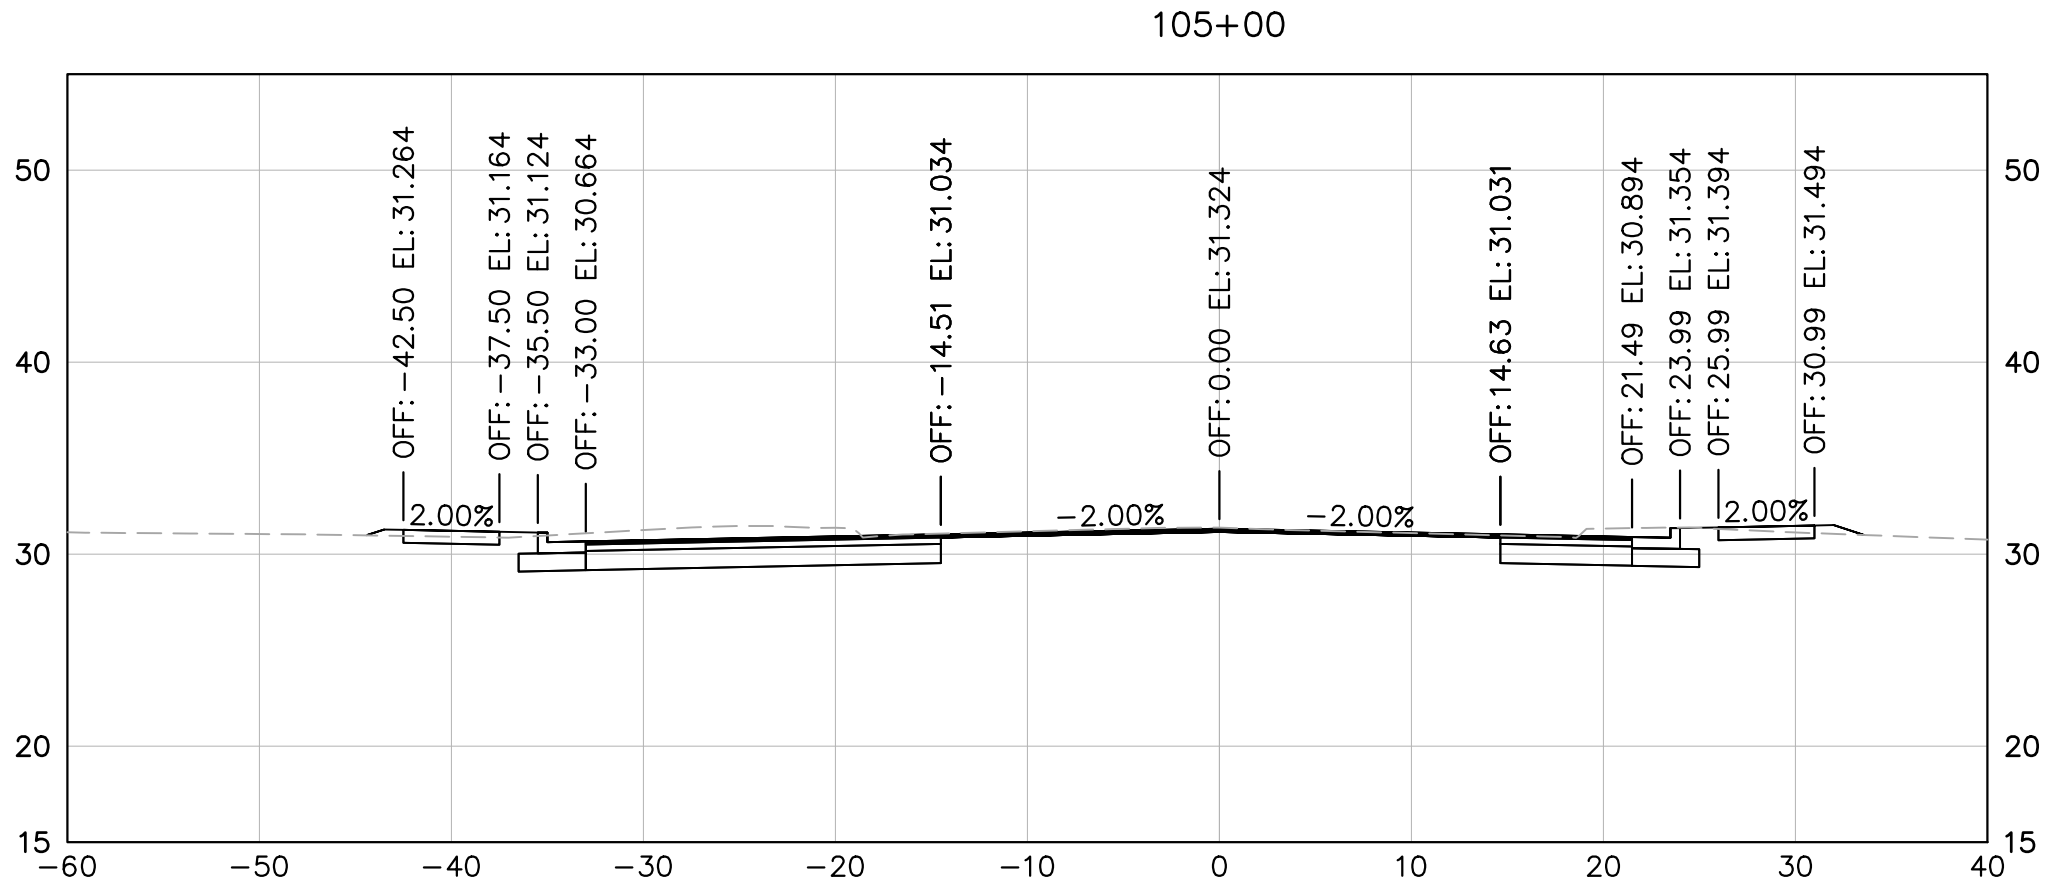

US 258 AT ROUTE 10
BYPASS INTERSECTION
IMPROVEMENTS
PREPARED FOR
ISLE OF WIGHT COUNTY

SMITHFIELD

VIRGINIA

CROSS SECTIONS
STA. 104+50 TO
STA. 105+75

Kimley-Horn and Associates, Inc.
Virginia Beach, Virginia
Roadway Engineer

KHA PROJECT
117032035

DATE
1/03/2024

SCALE - AS SHOWN

DESIGNED BY NVR

DRAWN BY NVR

CHECKED BY APF

Kimley»Horn

© 2023 KIMLEY-HORN AND ASSOCIATES, INC.
4525 MAIN STREET, SUITE 1000, VIRGINIA BEACH, VA 23462
PHONE: 757-213-8600
WWW.KIMLEY-HORN.COM







SHEET NUMBER
XS4

REVISIONS

DATE

Plotted By:Monsour, Drew Sheet Set:Kha_Layout.XS=5 January 03, 2024 12:09:44pm K:\VAB_RDWY\117032035 - US 258 and Route 10 Intersection\05 - Design\CADD\PlanSheets\CROSS SECTIONS.dwg

This document, together with the concepts and designs presented herein, as an instrument of service, is intended only for the specific purpose and client for which it was prepared. Reuse or end improper reliance on this document without written authorization and adaptation by Kimley-Horn and Associates, Inc. shall be without liability to Kimley-Horn and Associates, Inc.

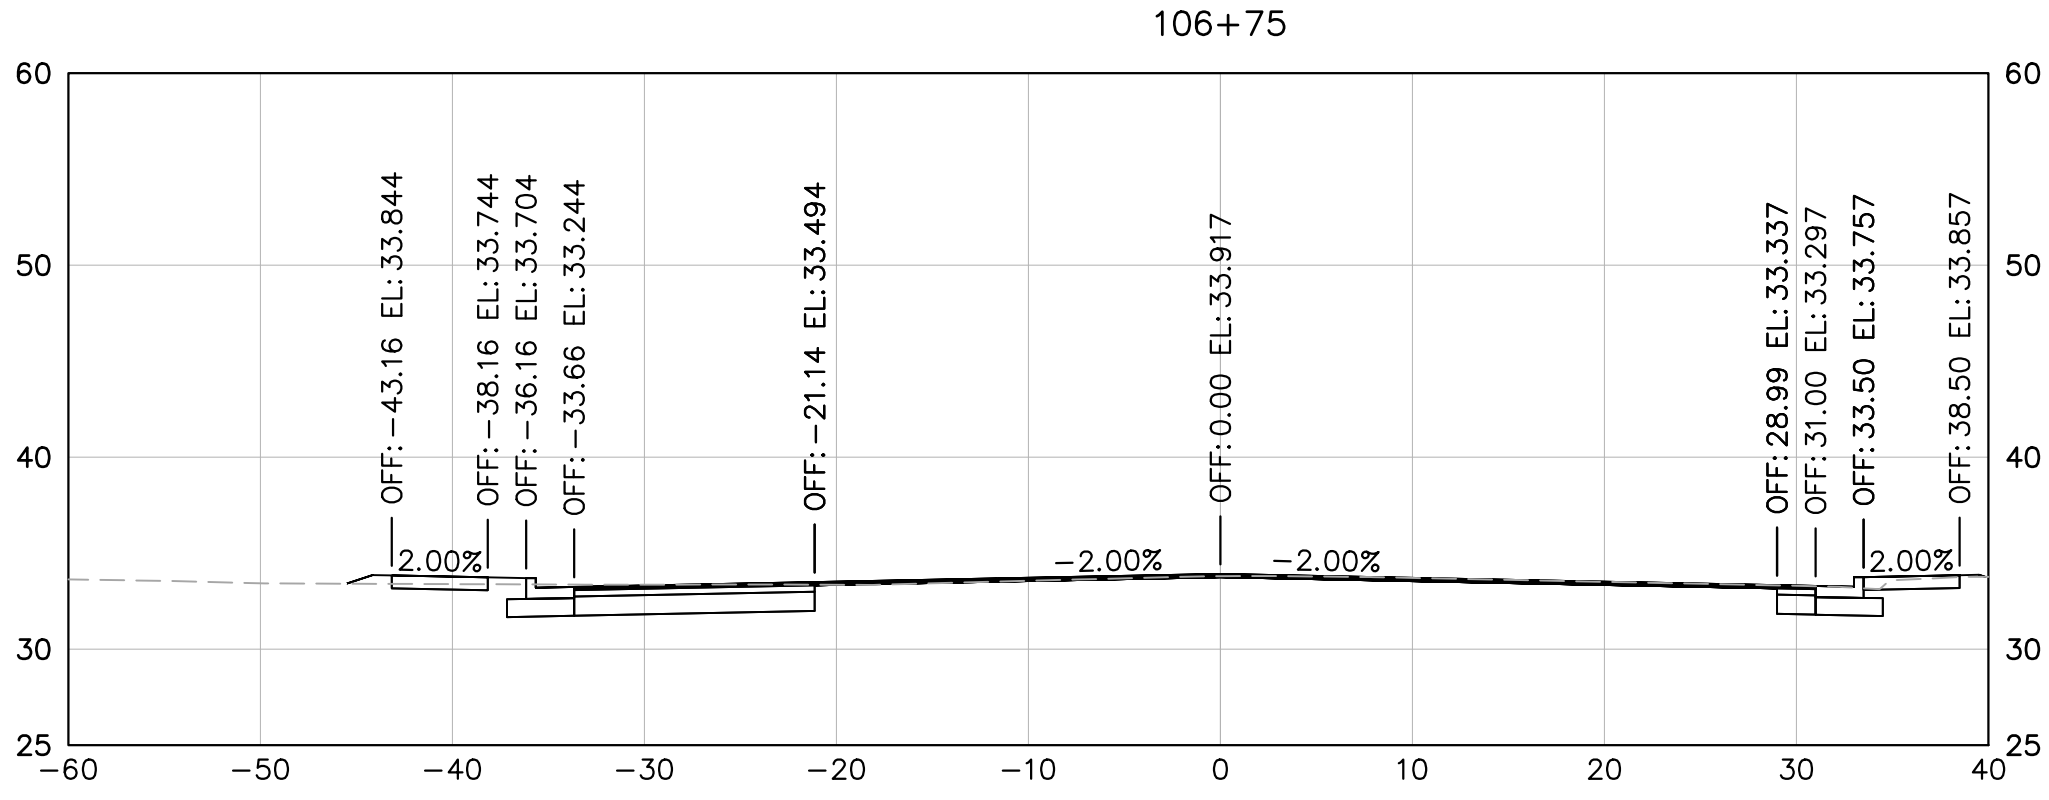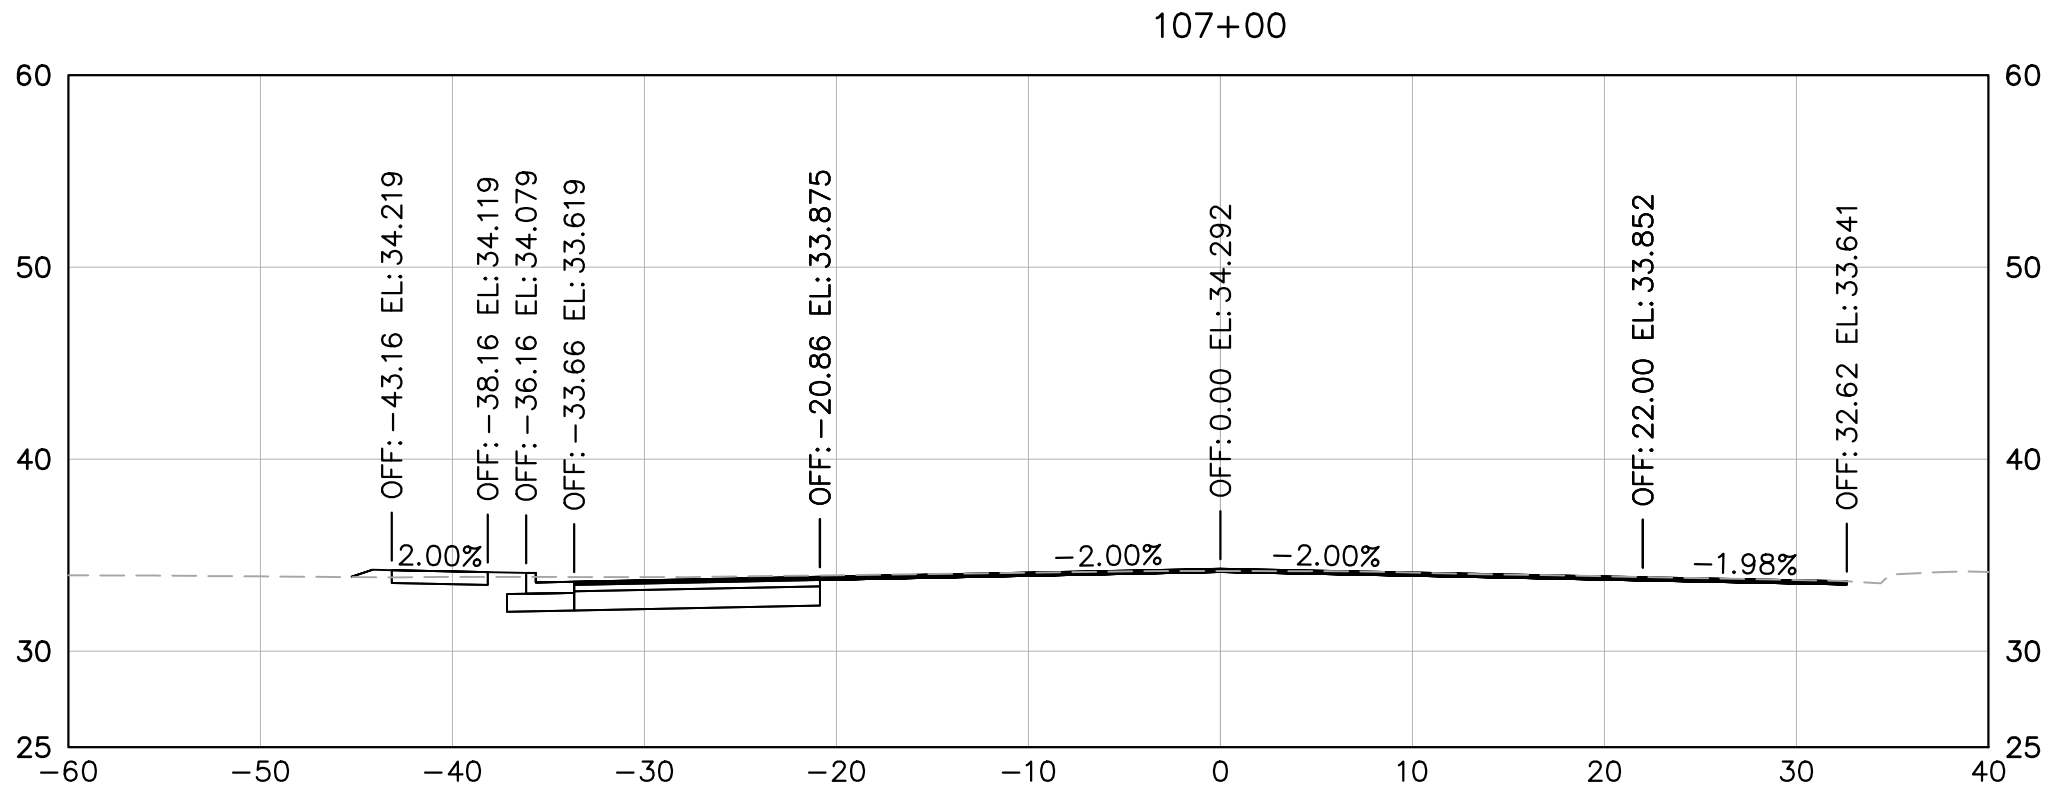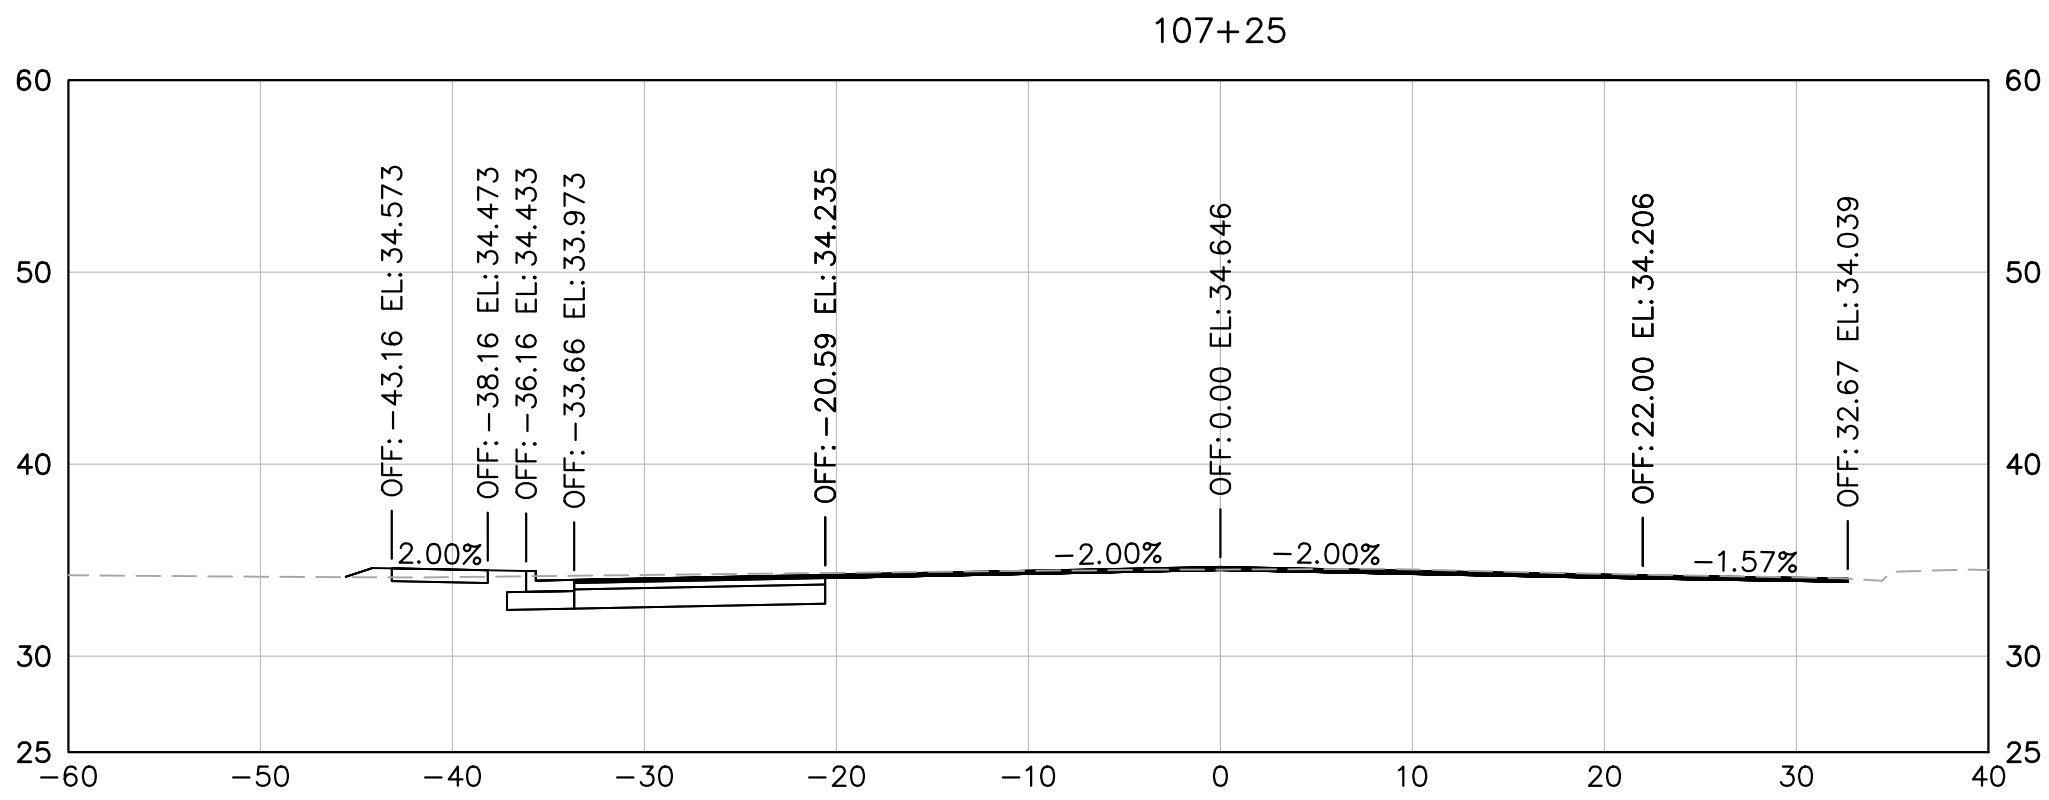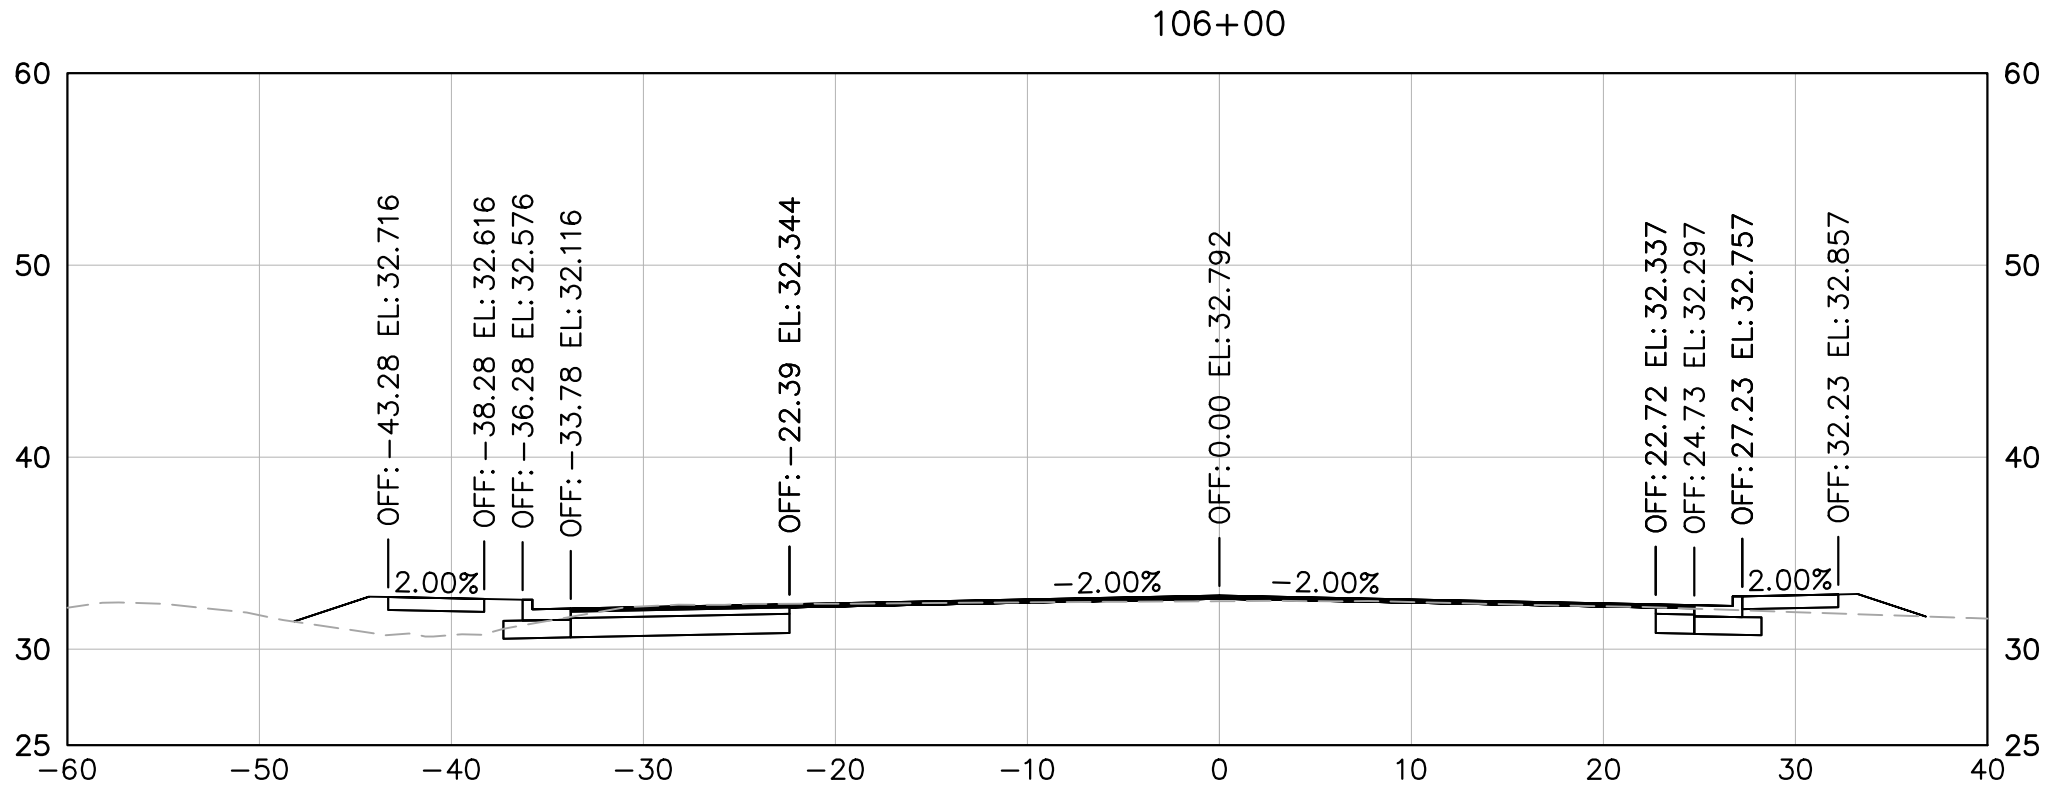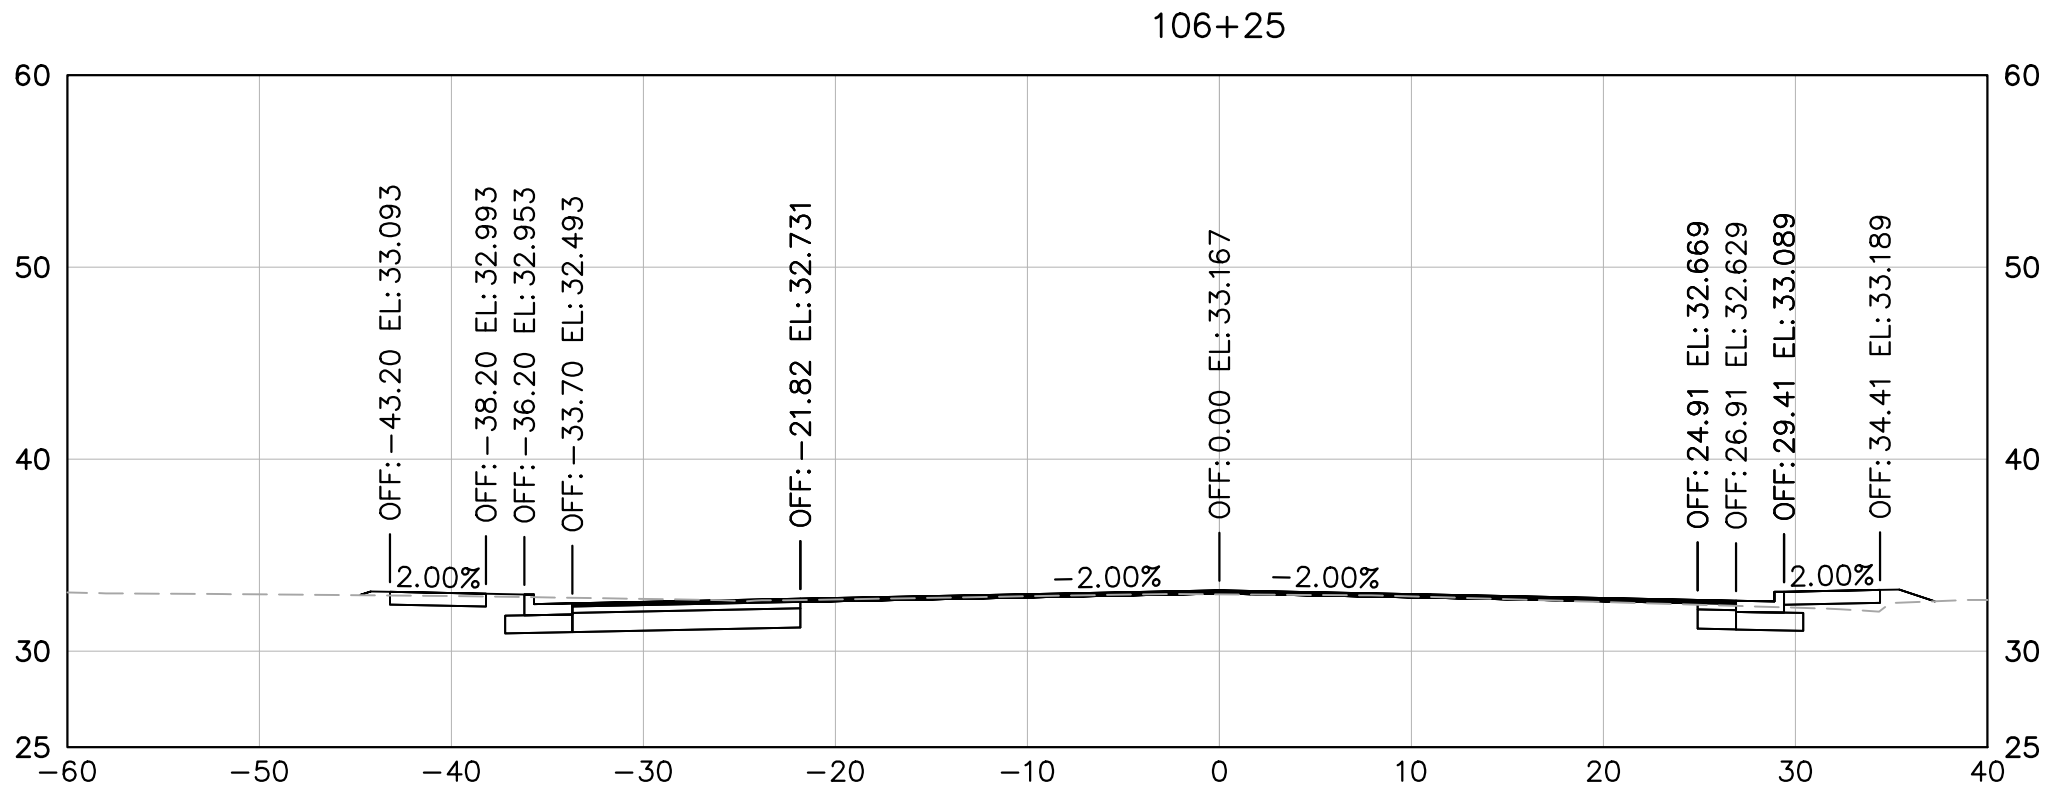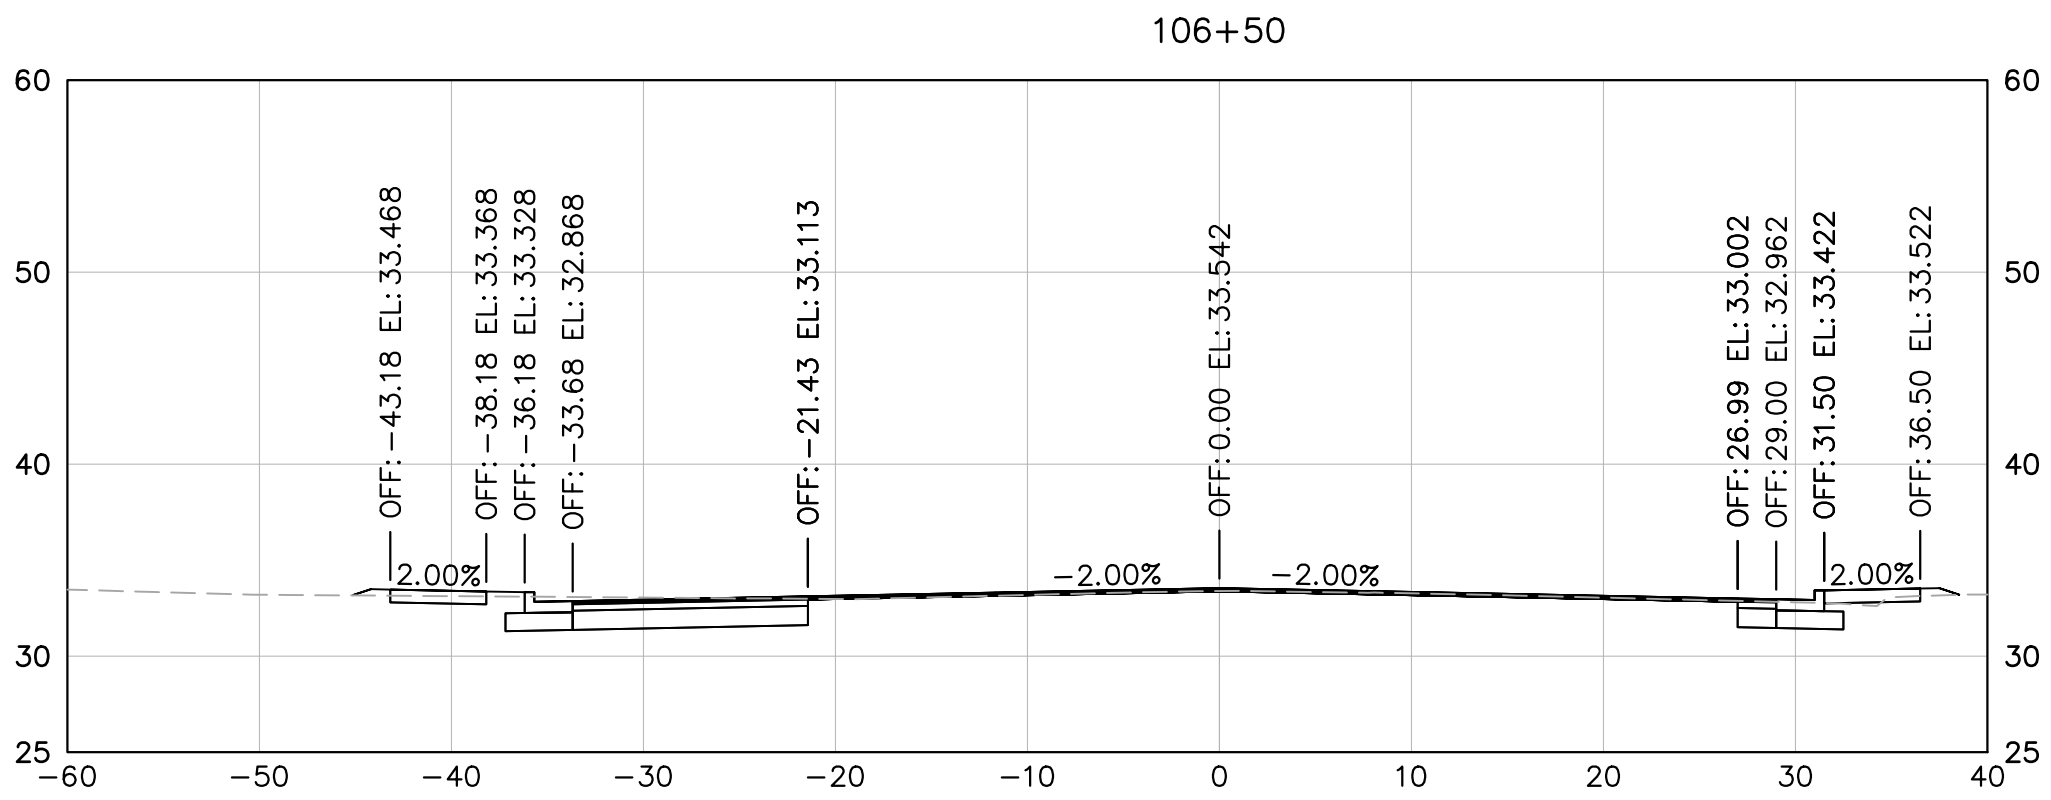

US 258 AT ROUTE 10
BYPASS INTERSECTION
IMPROVEMENTS
PREPARED FOR
ISLE OF WIGHT COUNTY

SMITHFIELD VIRGINIA

CROSS SECTIONS
STA. 106+00 TO
STA. 107+25

Kimley»Horn

© 2023 KIMLEY-HORN AND ASSOCIATES, INC.
4525 MAIN STREET, SUITE 1000, VIRGINIA BEACH, VA 23462
PHONE: 757-213-8600
WWW.KIMLEY-HORN.COM

SHEET NUMBER
XS-5

KHA PROJECT
117032035

DATE
1/03/2024

SCALE AS SHOWN

DESIGNED BY NVR

DRAWN BY NVR

CHECKED BY APF

Kimley-Horn and Associates, Inc.
Virginia Beach, Virginia
Roadway Engineer







No.

REVISIONS








DATE

Plotted By: Monsour, Drew Sheet Set: KHA Layout: XS-6 January 03, 2024 12:09:44pm K:\WEB_RDWY\117032035 - US 258 and Route 10 Intersection\05 - Design\CADD\PlanSheets\CROSS SECTIONS.dwg

This document, together with the concepts and designs presented herein, as an instrument of service, is intended only for the specific purpose and client for which it was prepared. Reuse or other improper reliance on this document without written authorization and adaptation by Kimley-Horn and Associates, Inc. shall be without liability to Kimley-Horn and Associates, Inc.

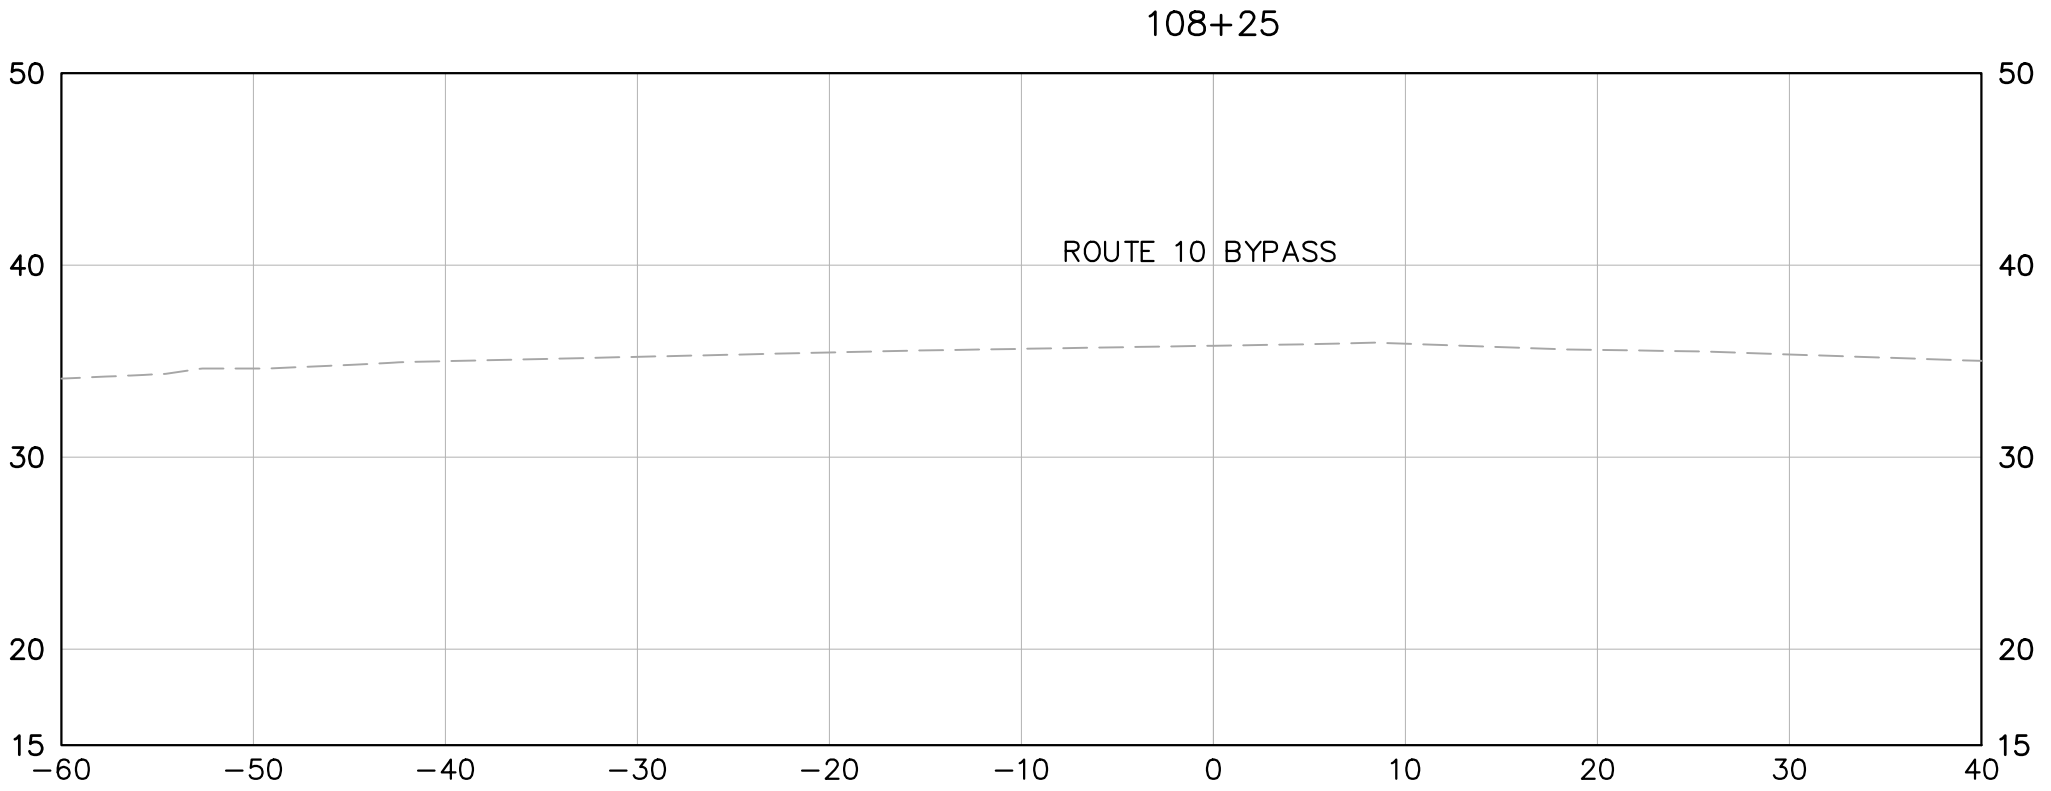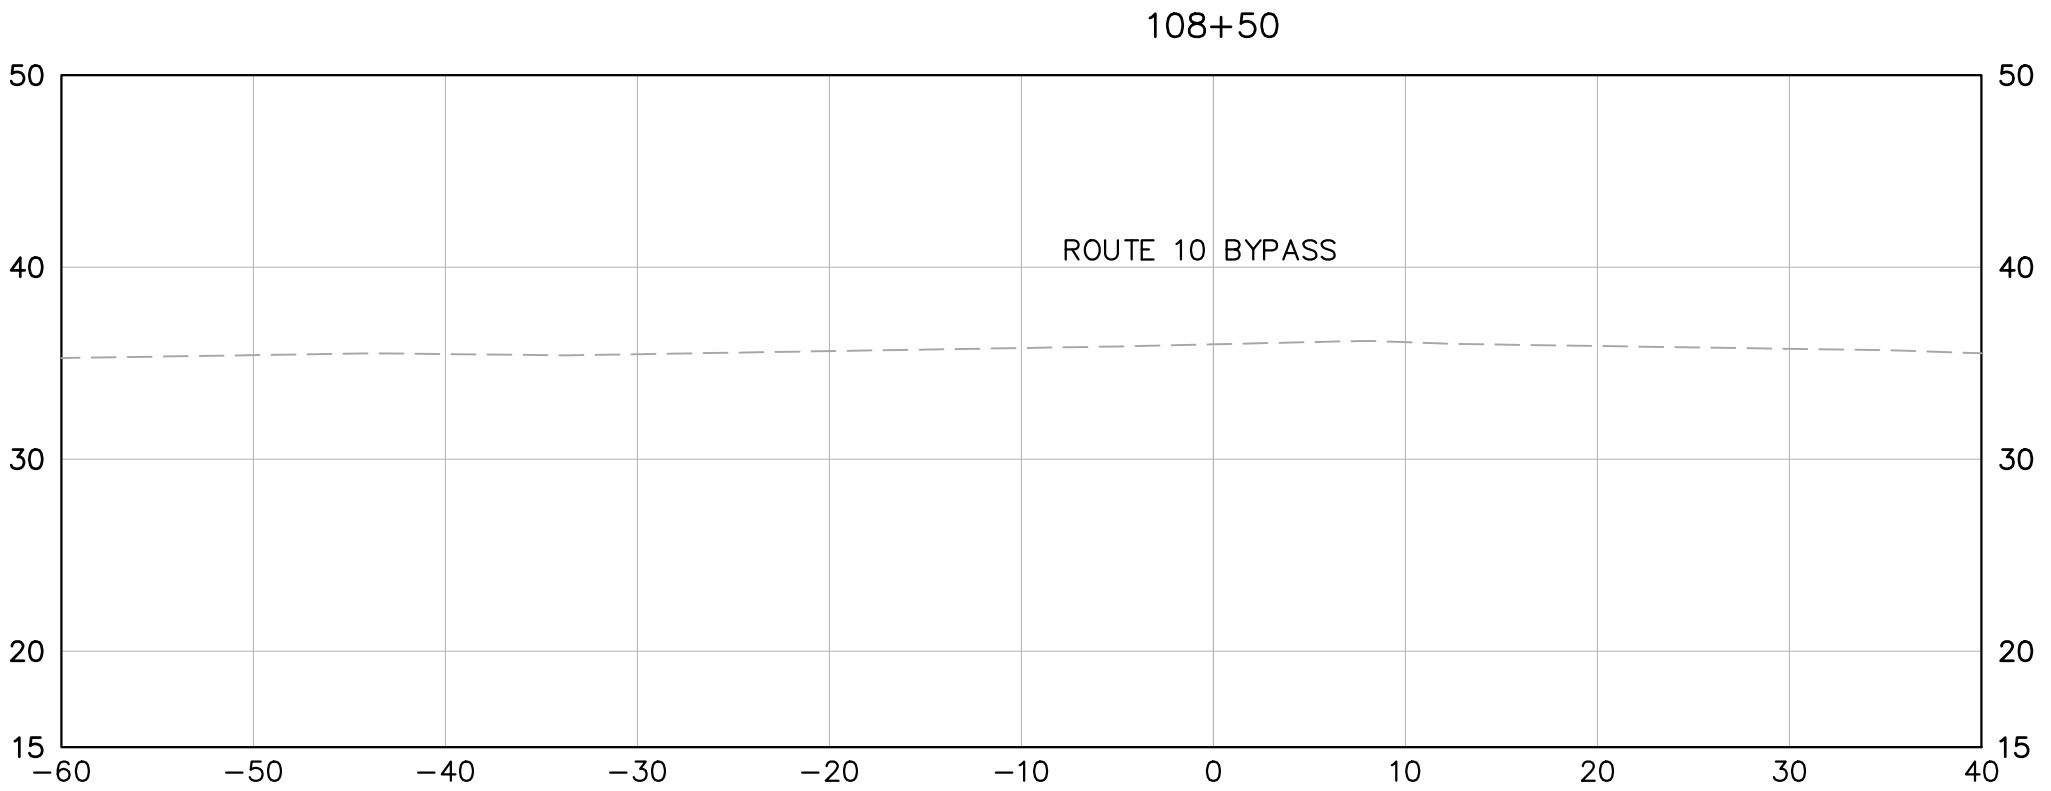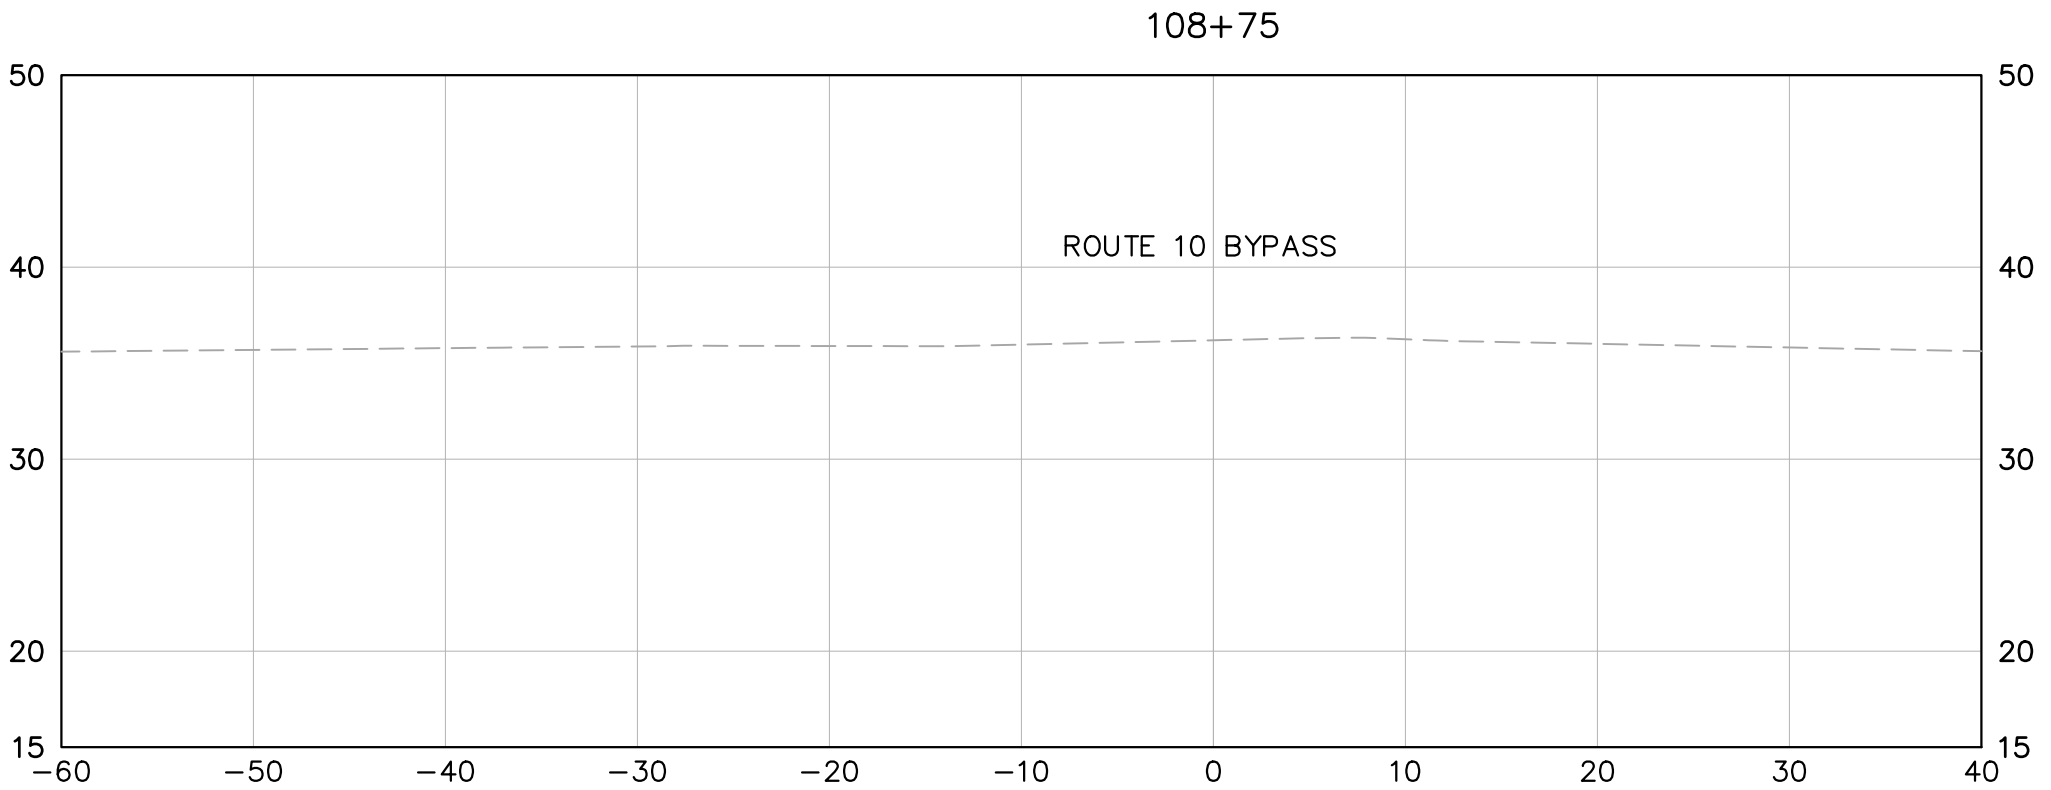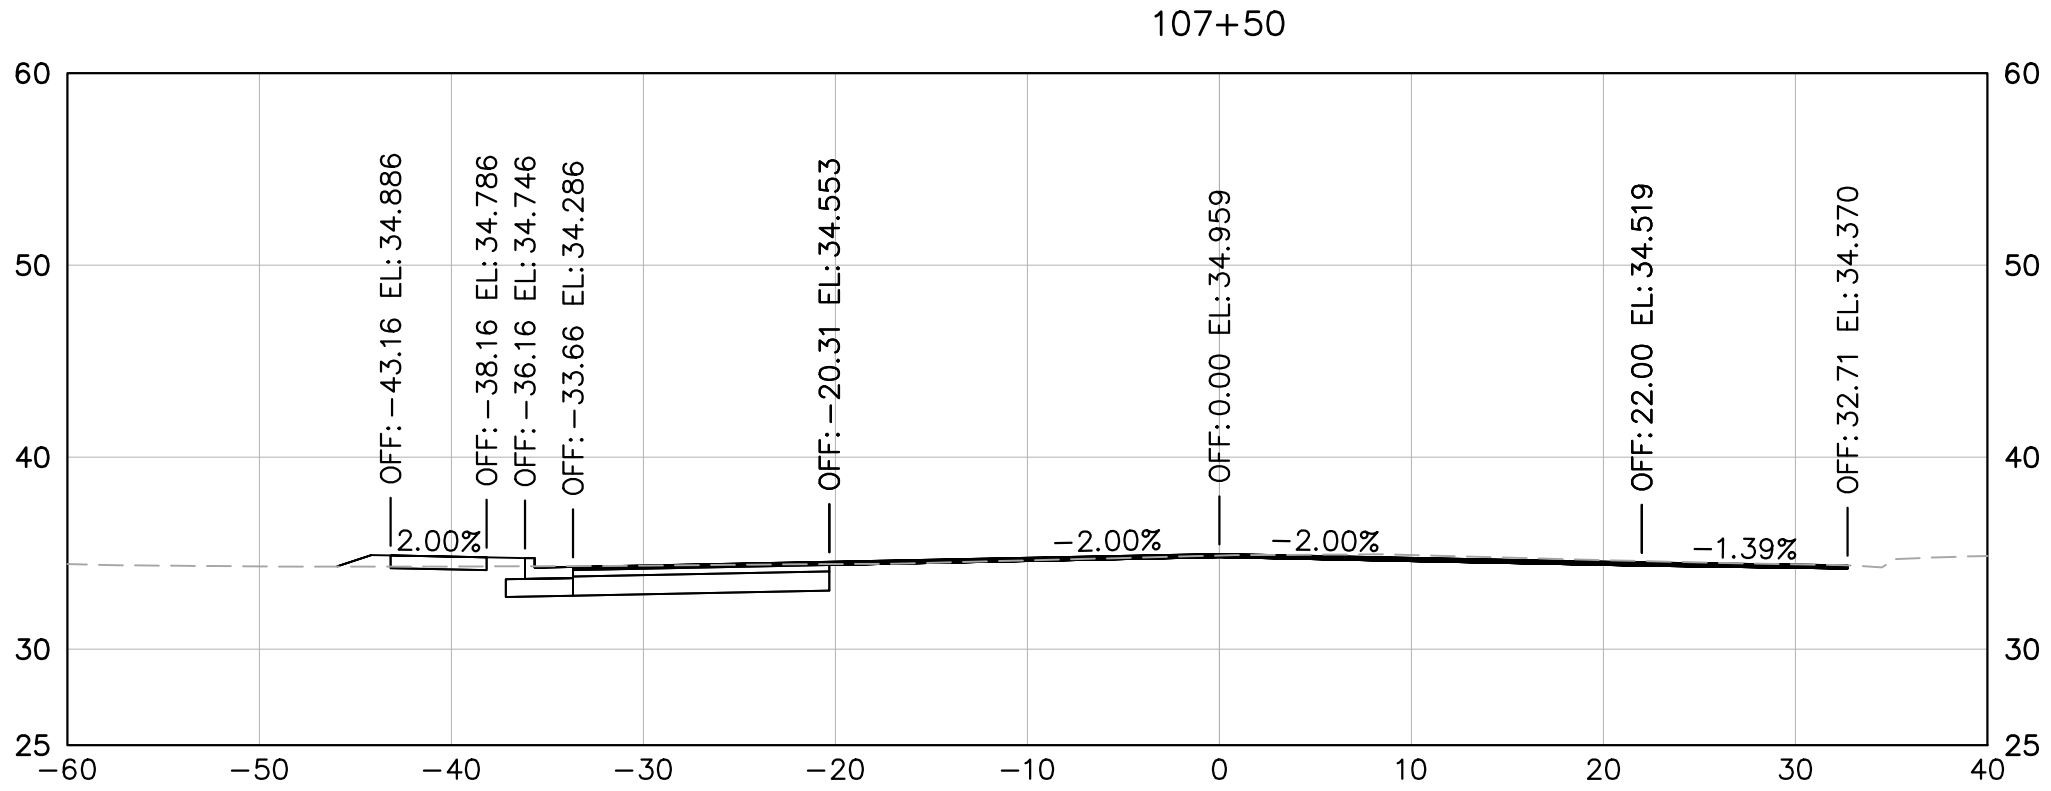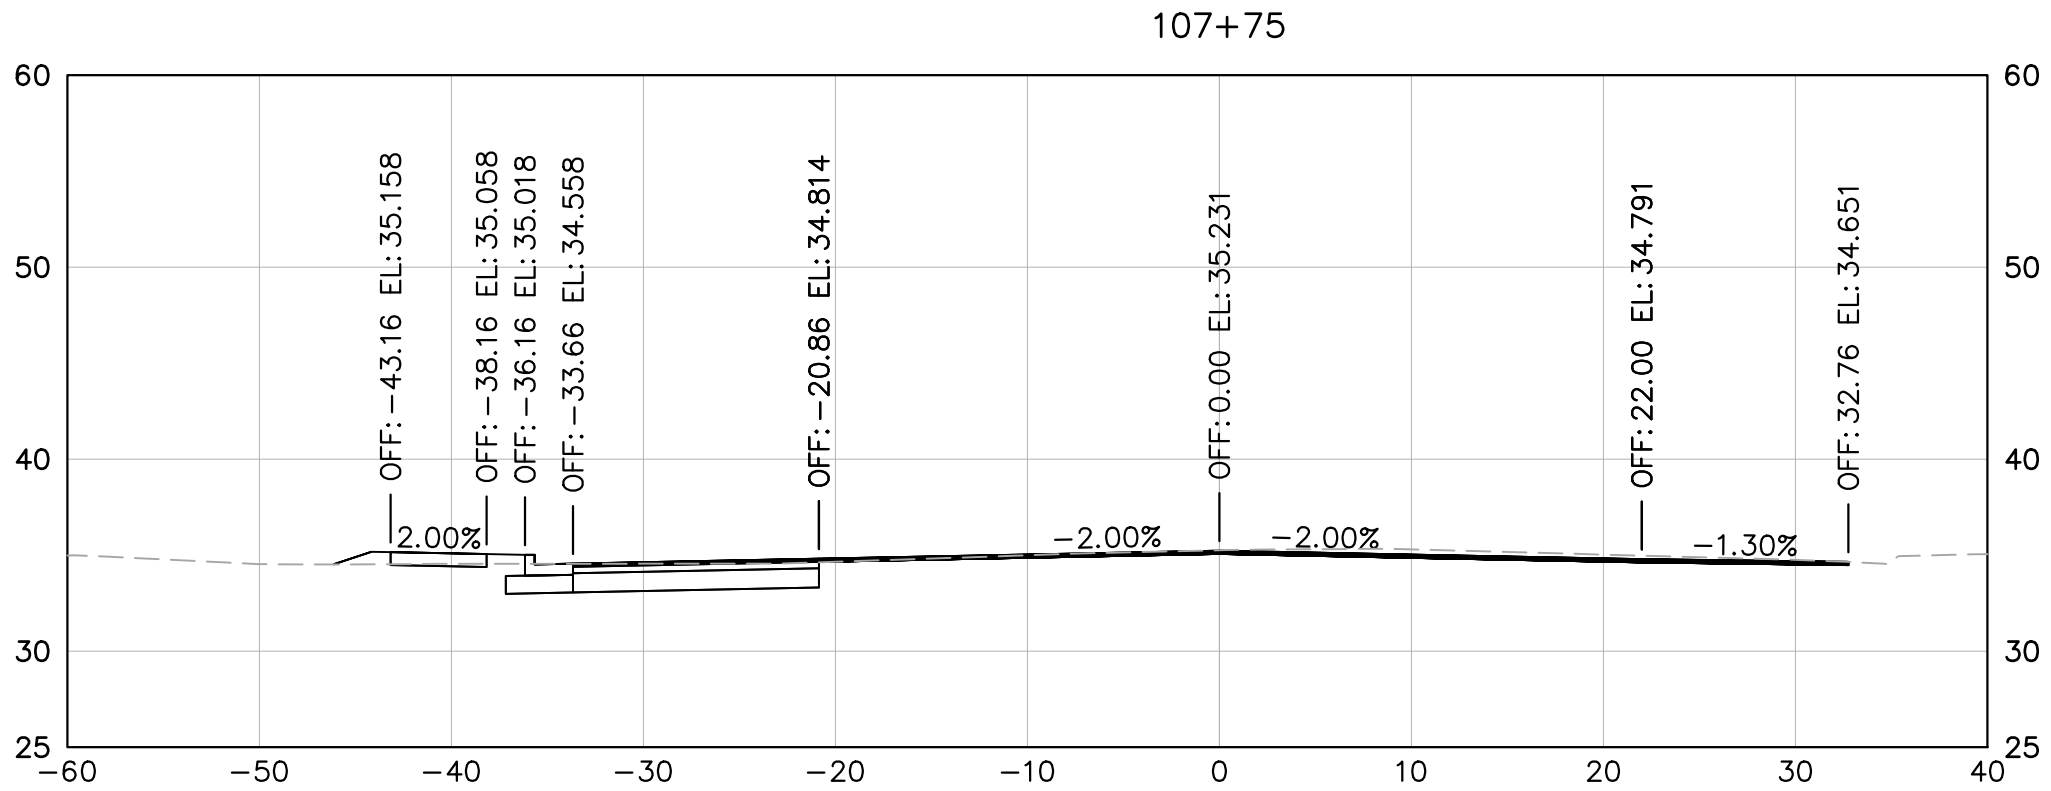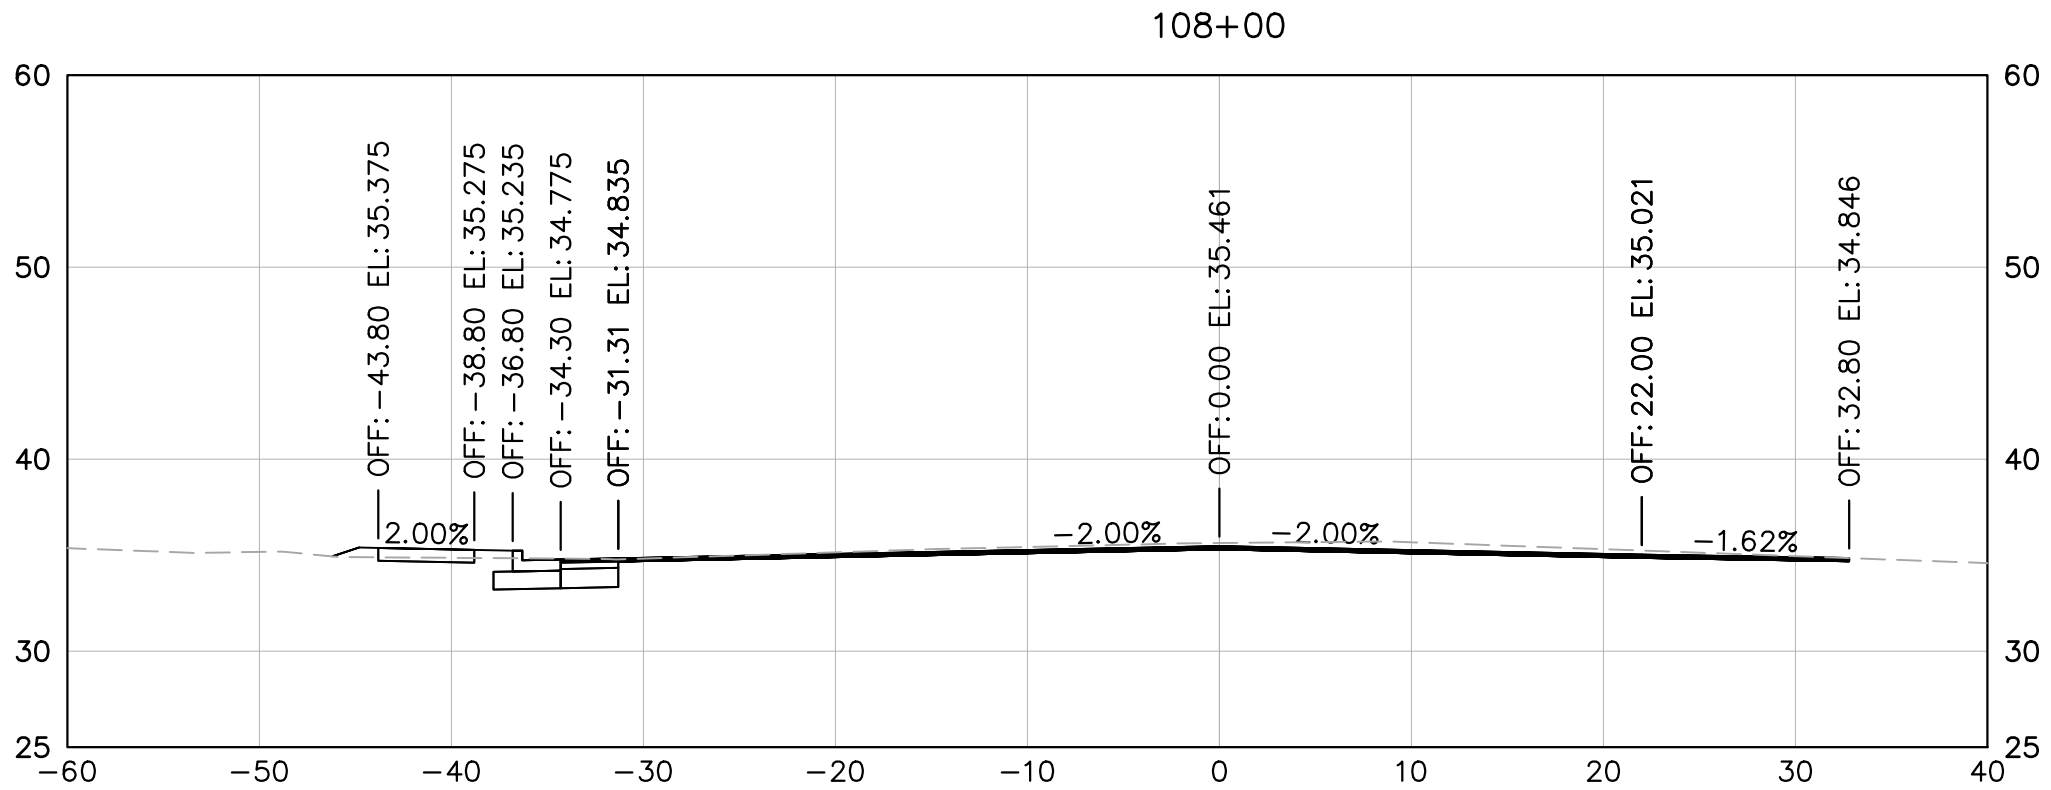

US 258 AT ROUTE 10 BYPASS INTERSECTION IMPROVEMENTS PREPARED FOR ISLE OF WIGHT COUNTY	CROSS SECTIONS STA. 107+50 TO STA. 108+75	Kimley-Horn and Associates, Inc. Virginia Beach, Virginia Roadway Engineer	KHA PROJECT	117032035	Kimley»Horn	© 2023 KIMLEY-HORN AND ASSOCIATES, INC. 4525 MAIN STREET, SUITE 1000, VIRGINIA BEACH, VA 23462 PHONE: 757-213-8600 WWW.KIMLEY-HORN.COM
			DATE	1/03/2024		
SHEET NUMBER XS-6	SMITHFIELD VIRGINIA	No.	SCALE	AS SHOWN	No.	No.
			DESIGNED BY	NVR		
			DRAWN BY	NVR		
			CHECKED BY	APF		

 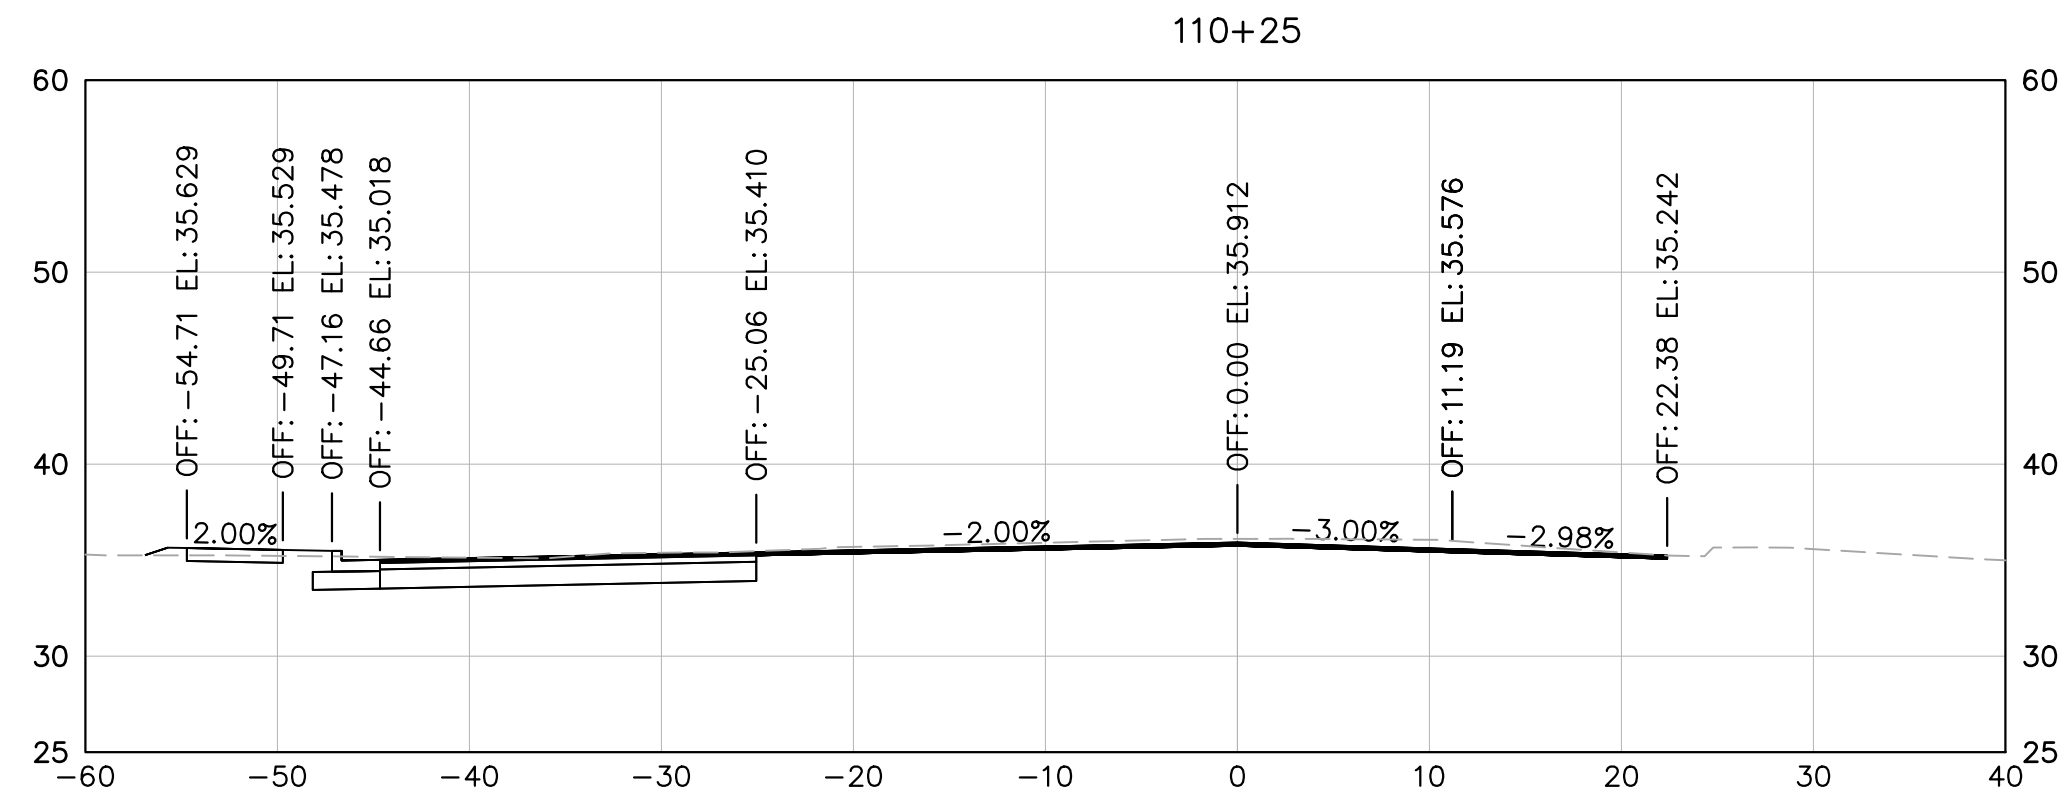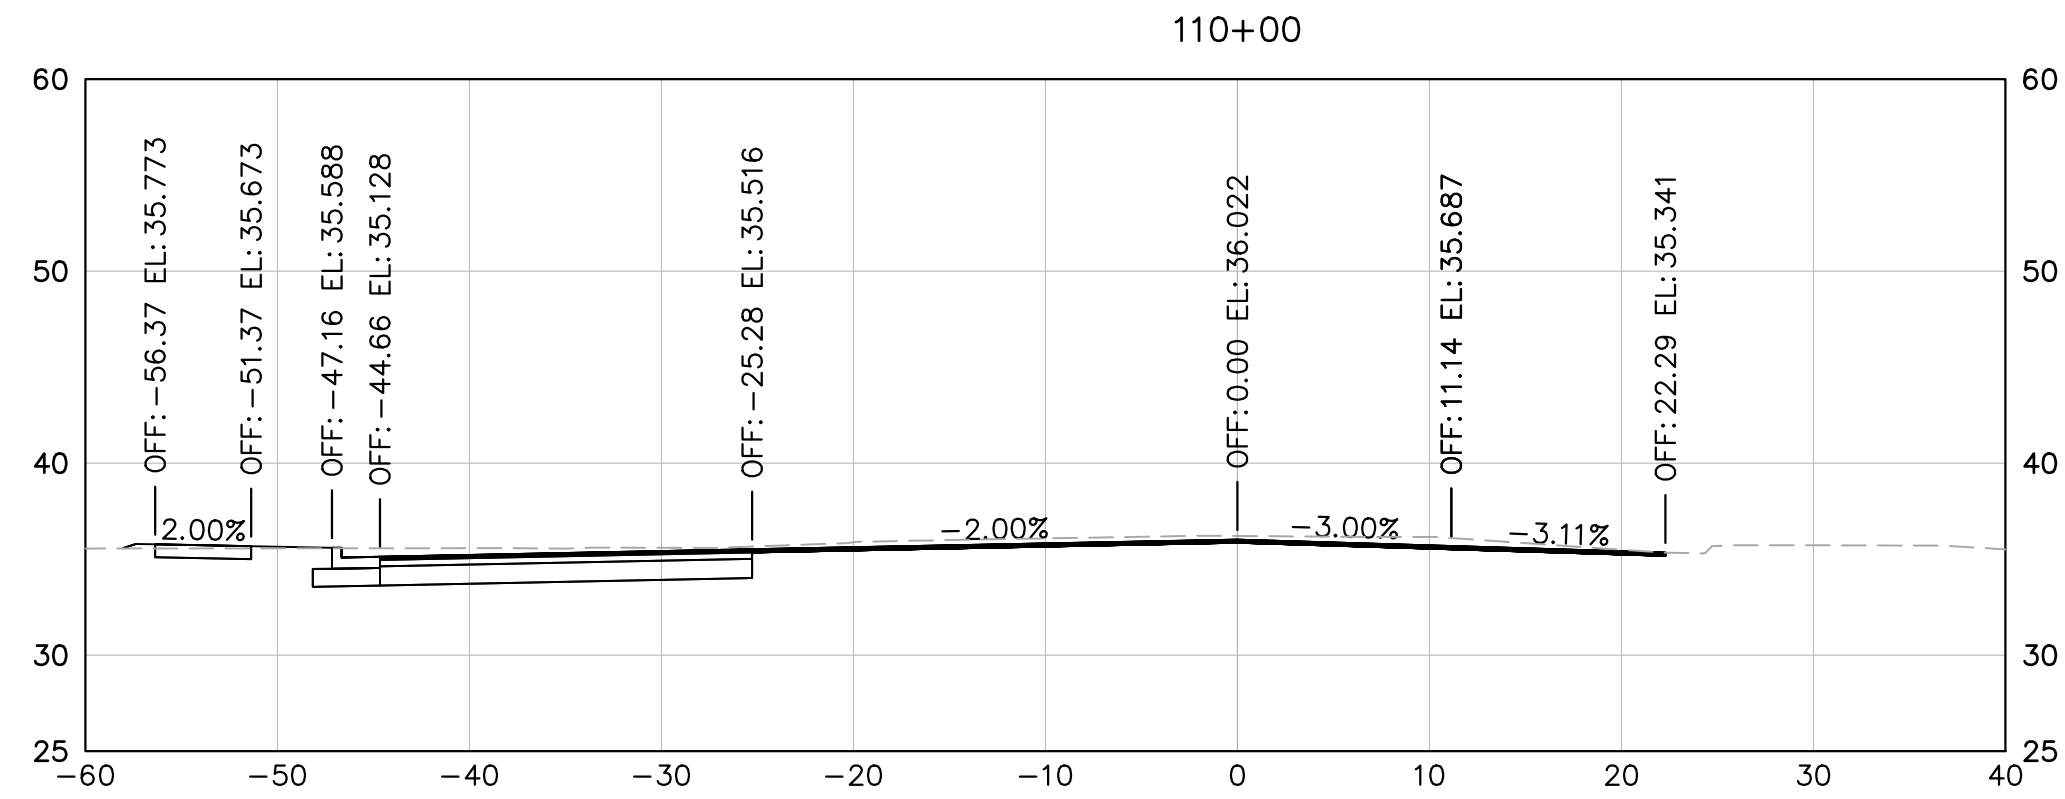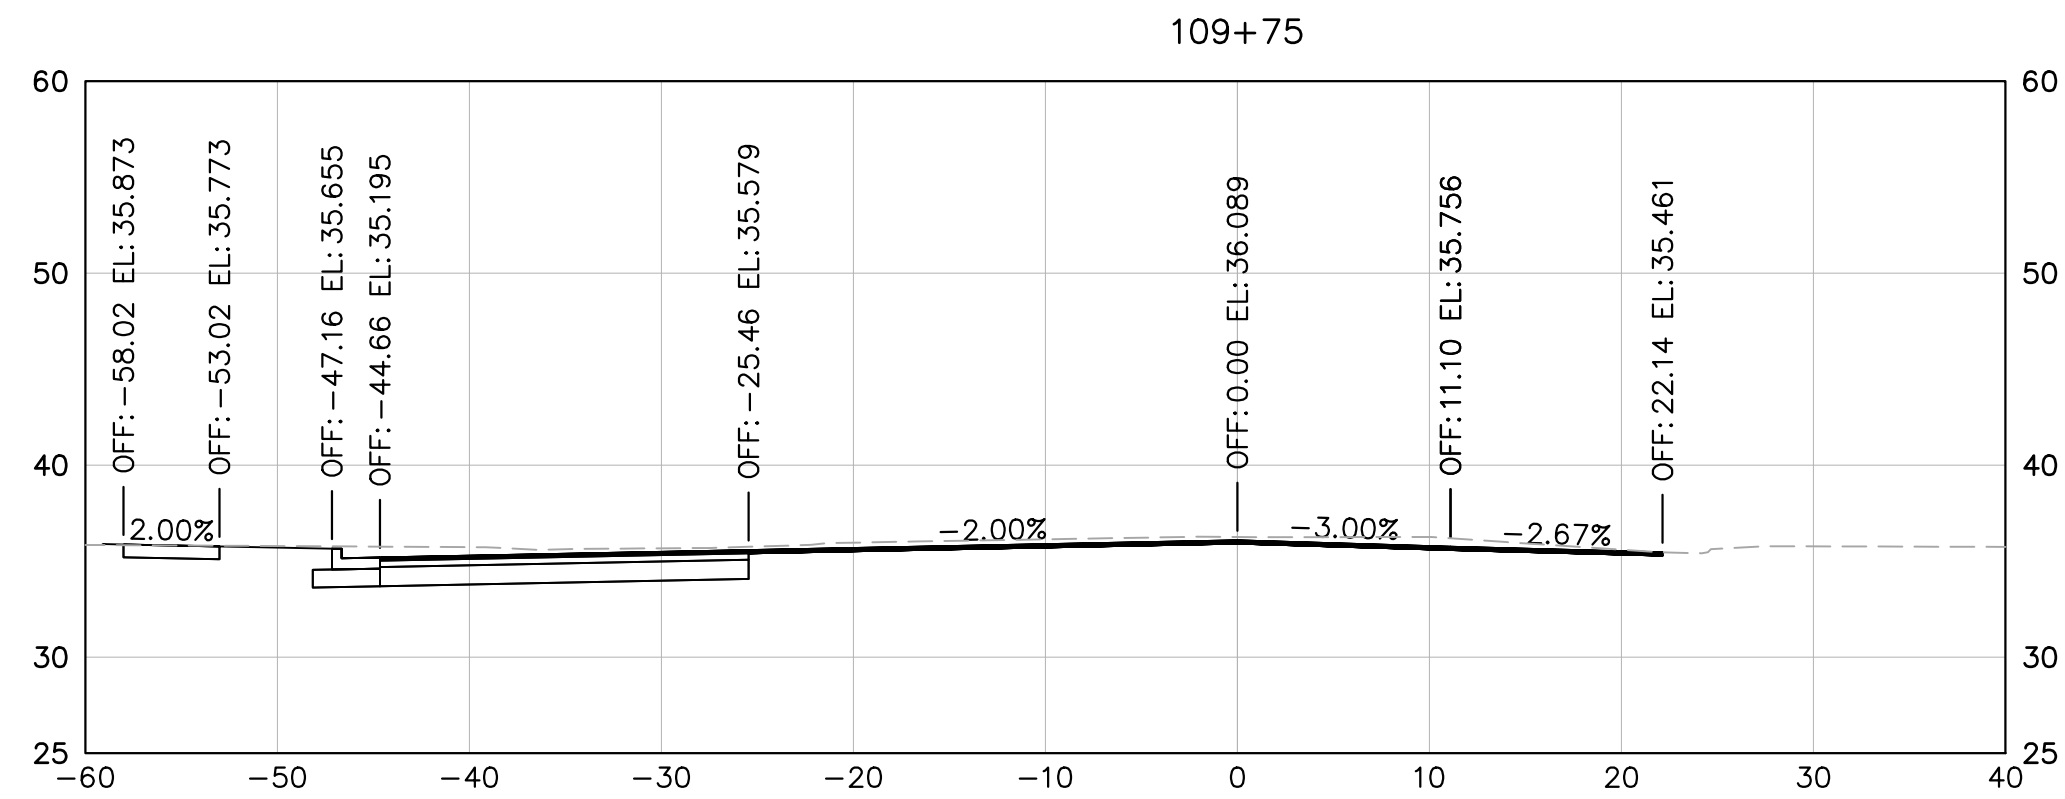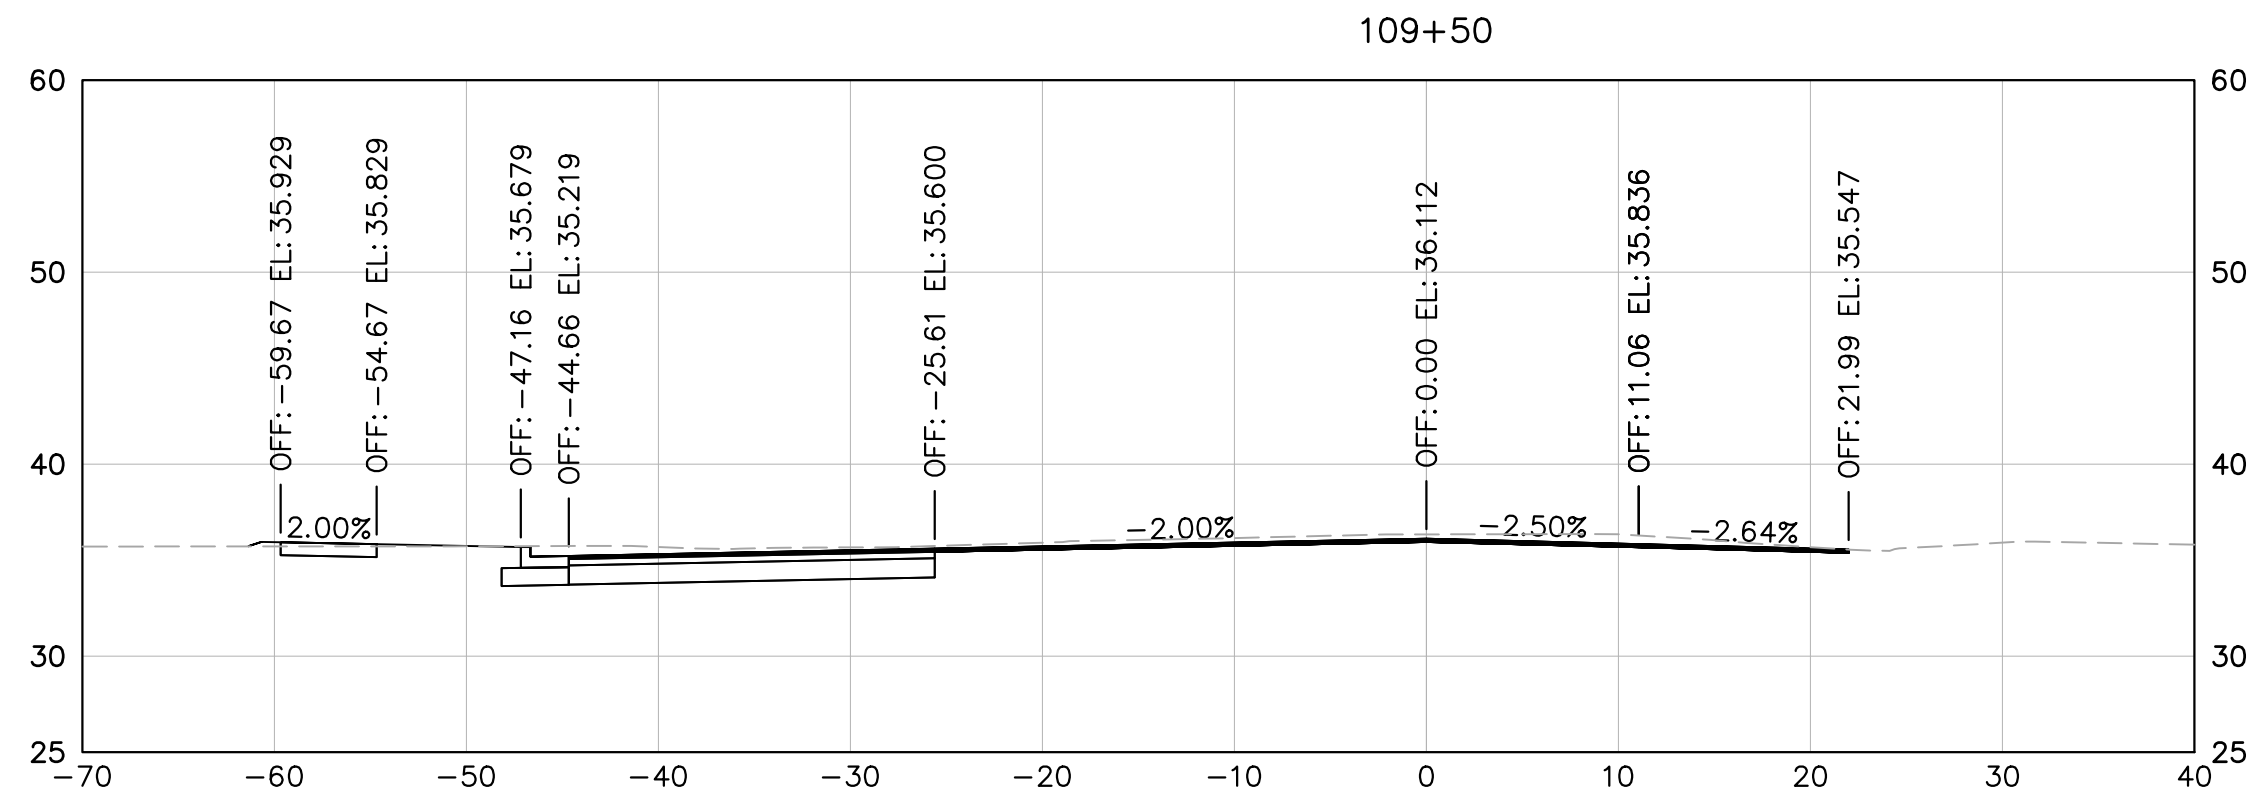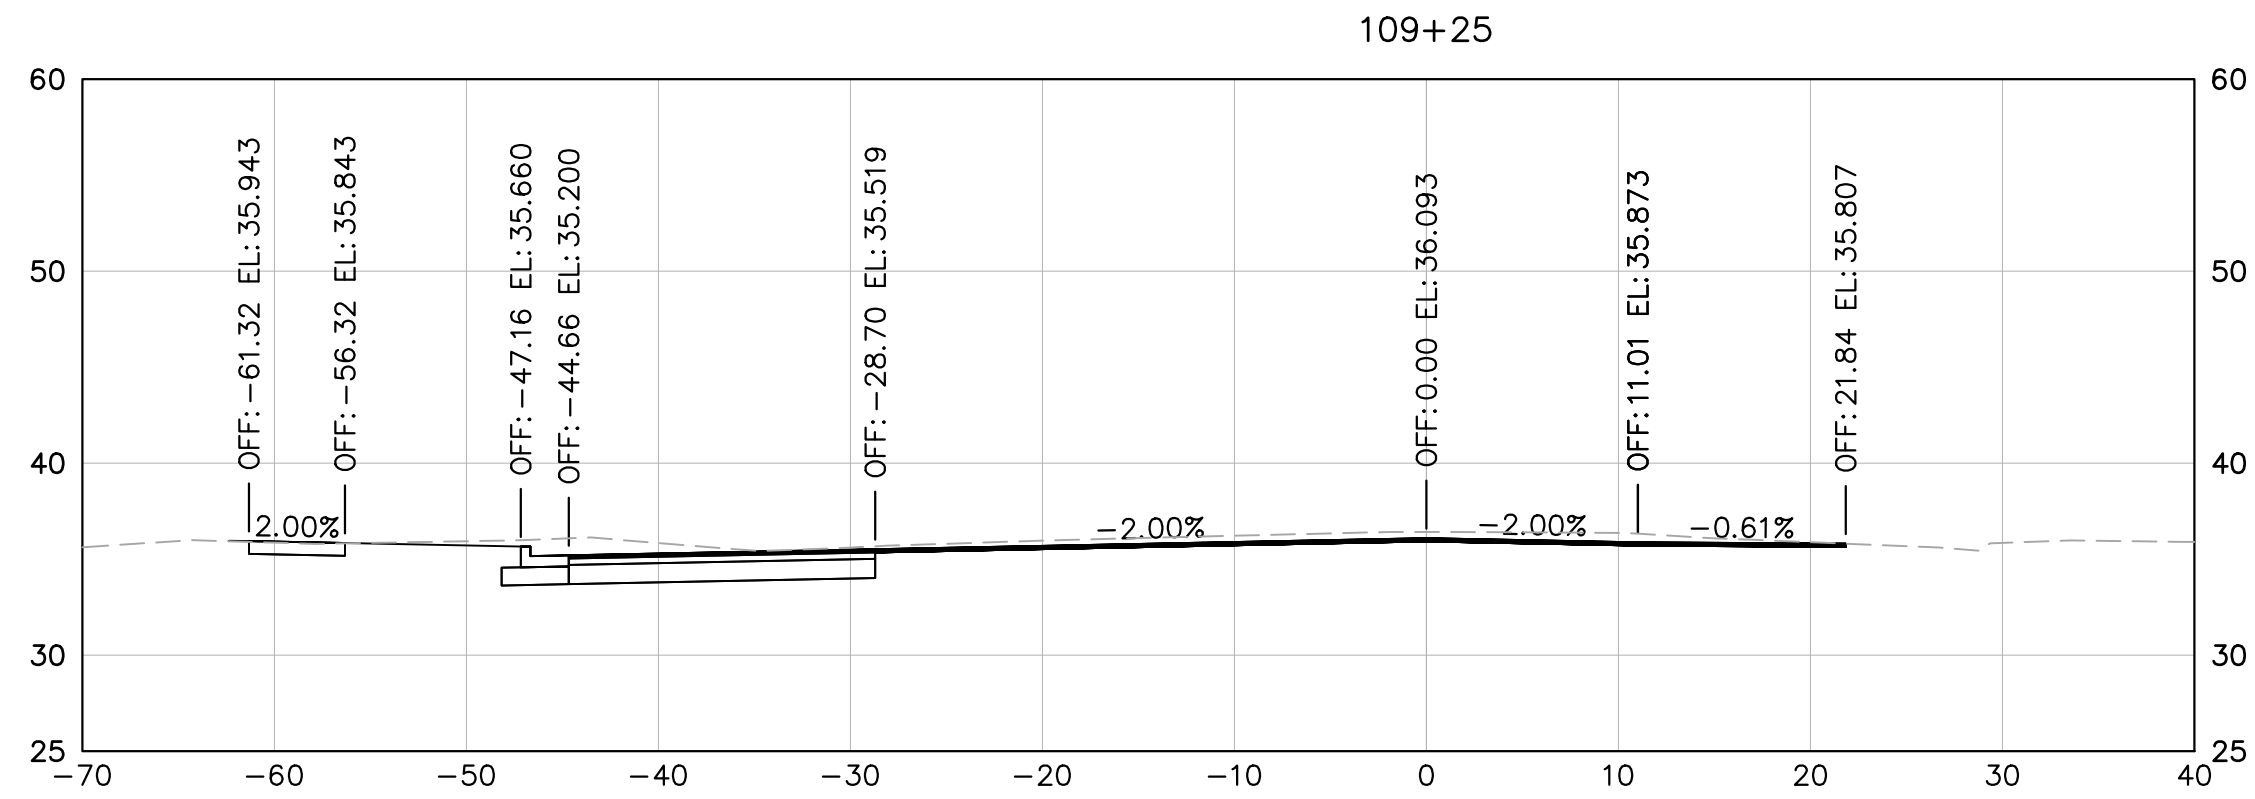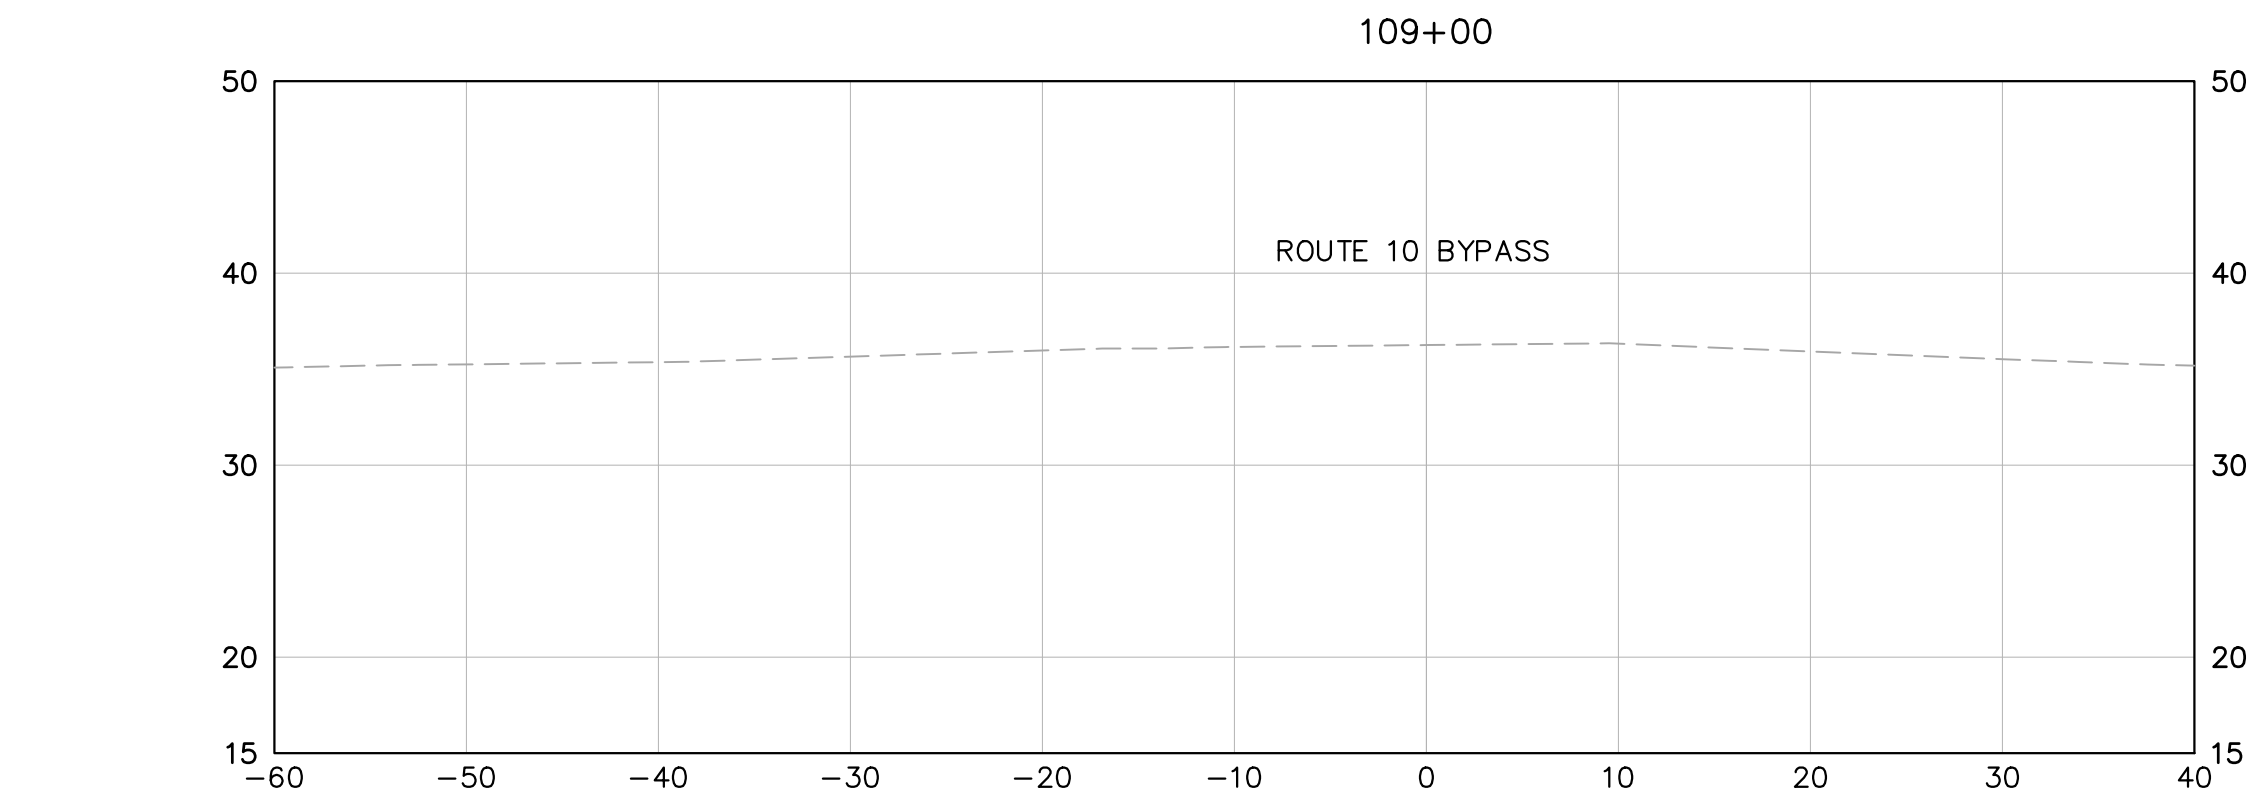

US 258 AT ROUTE 10
BYPASS INTERSECTION
IMPROVEMENTS
PREPARED FOR
ISLE OF WIGHT COUNTY
SMITHFIELD VIRGINIA

SHEET NUMBER
XS-7







CROSS SECTIONS
STA. 109+50 TO
STA. 110+25

Kimley-Horn and Associates, Inc. Virginia Beach, Virginia Roadway Engineer					
KHA PROJECT	DATE	SCALE	AS SHOWN	DESIGNED BY	NVR
117032035	1/03/2024			DRAWN BY	NVR
				CHECKED BY	APF

Kimley»»Horn

© 2023, KIMLEY-HORN AND ASSOCIATES, INC.
4525 MAIN STREET, SUITE 1000, VIRGINIA BEACH, VA 23462
PHONE: 757-213-8600
WWW.KIMLEY-HORN.COM

[illegible]

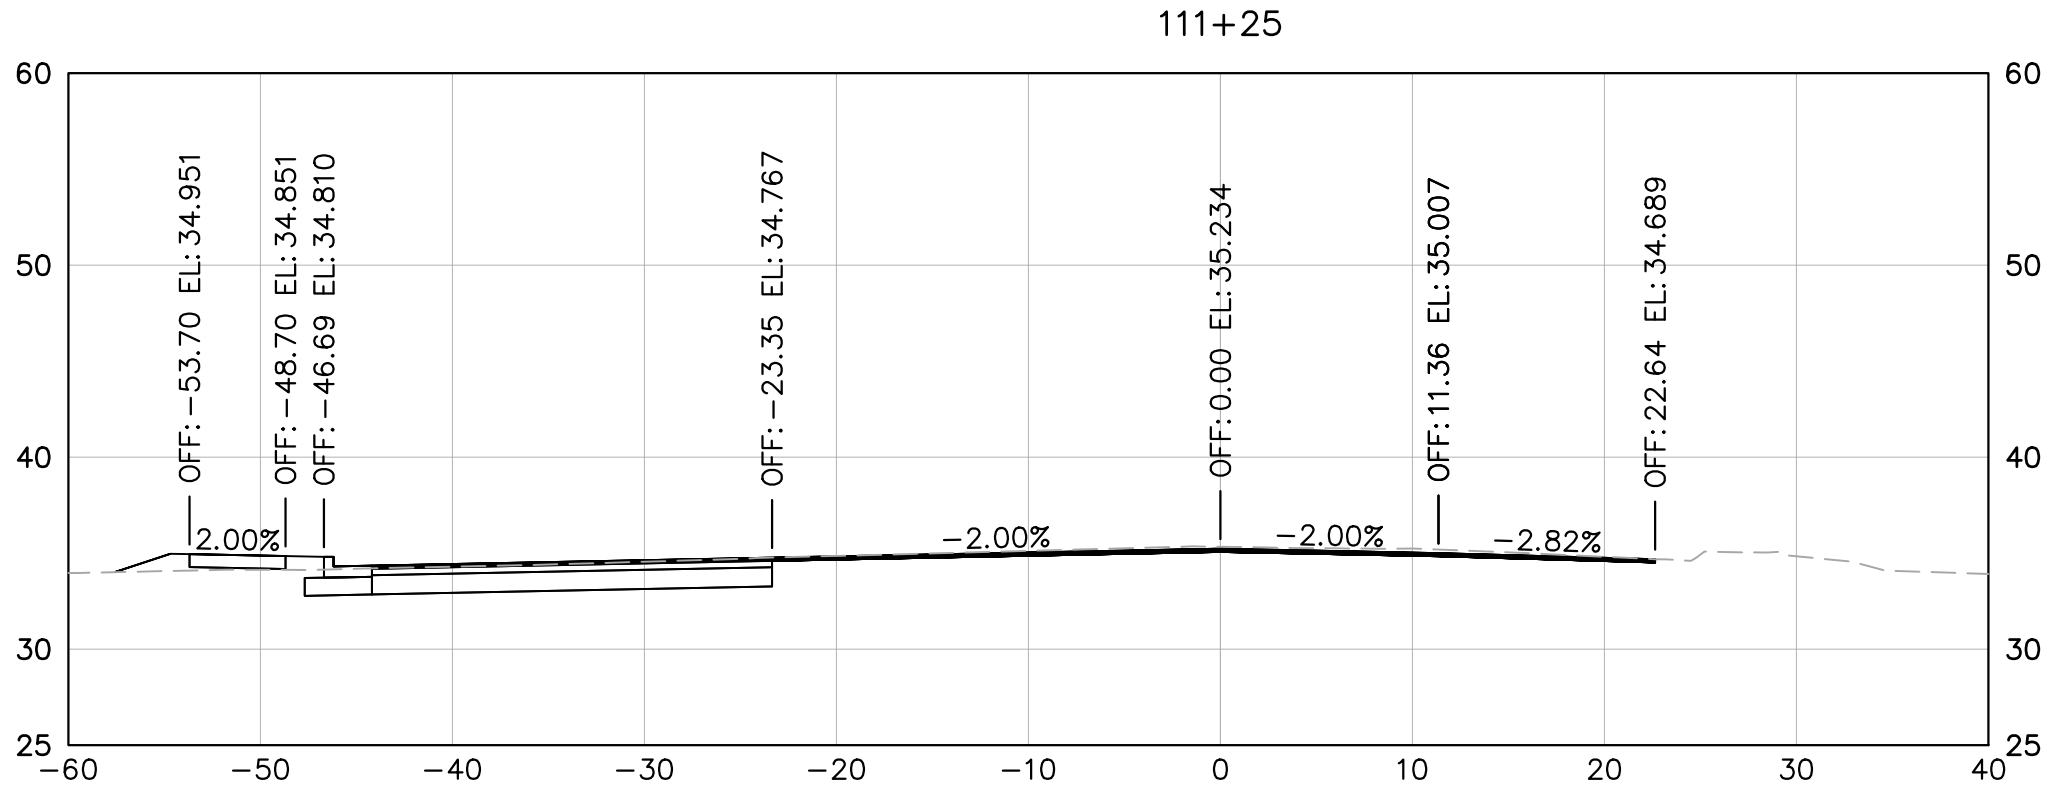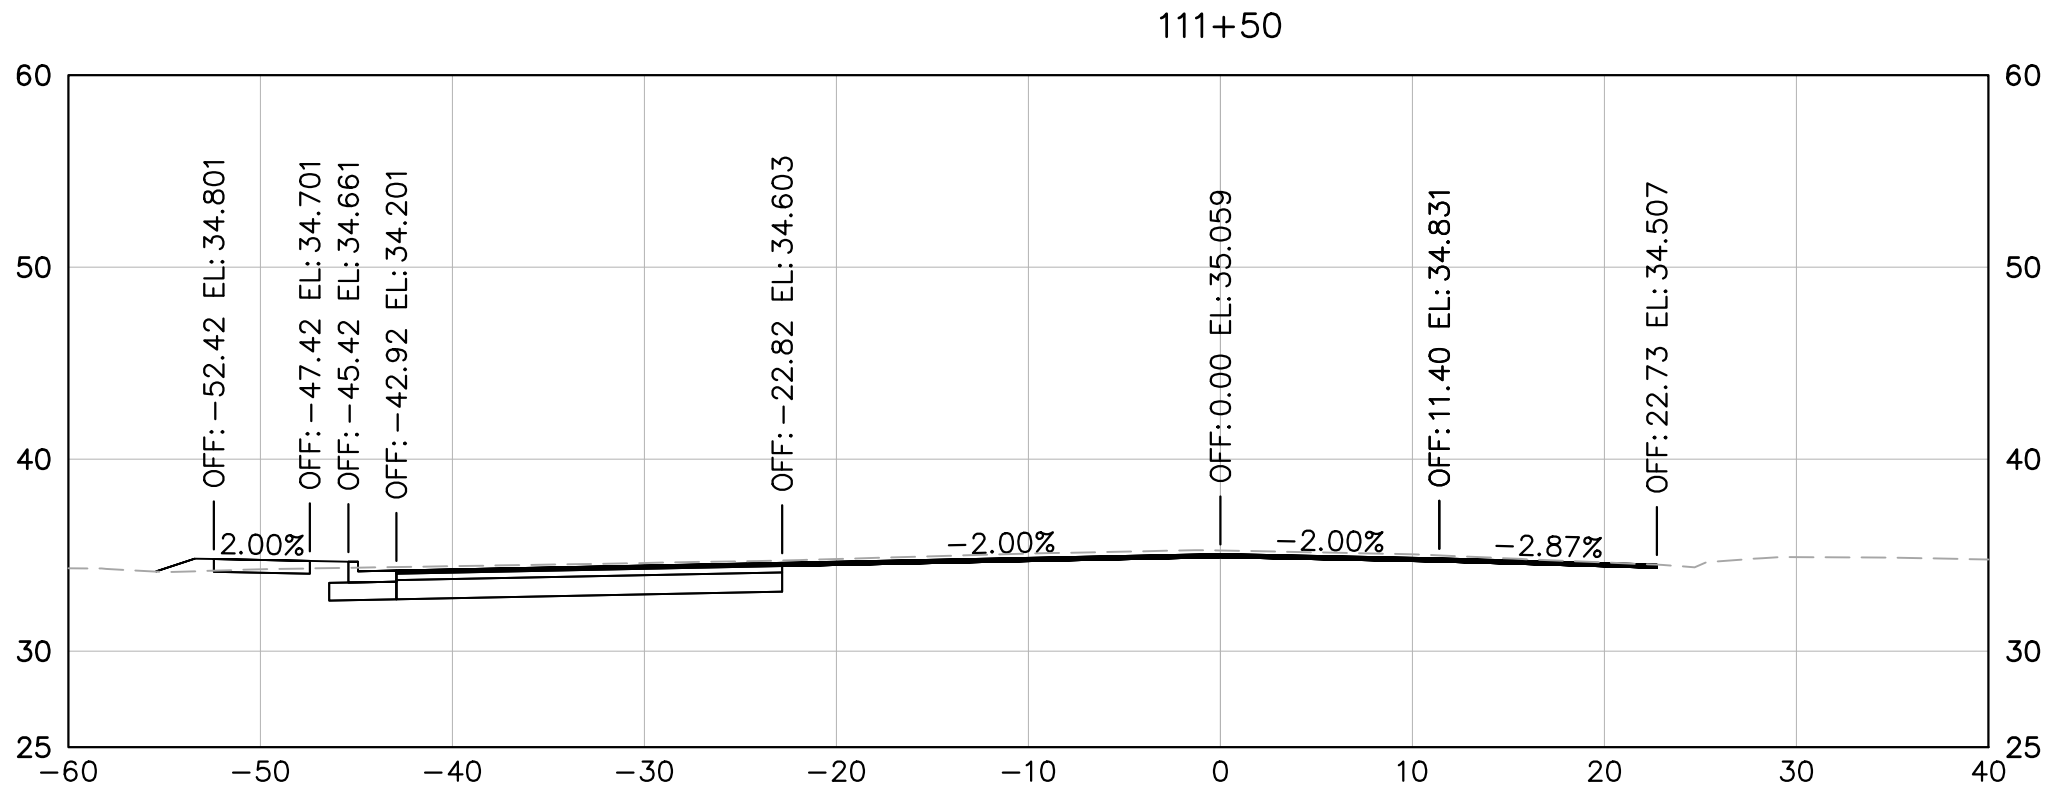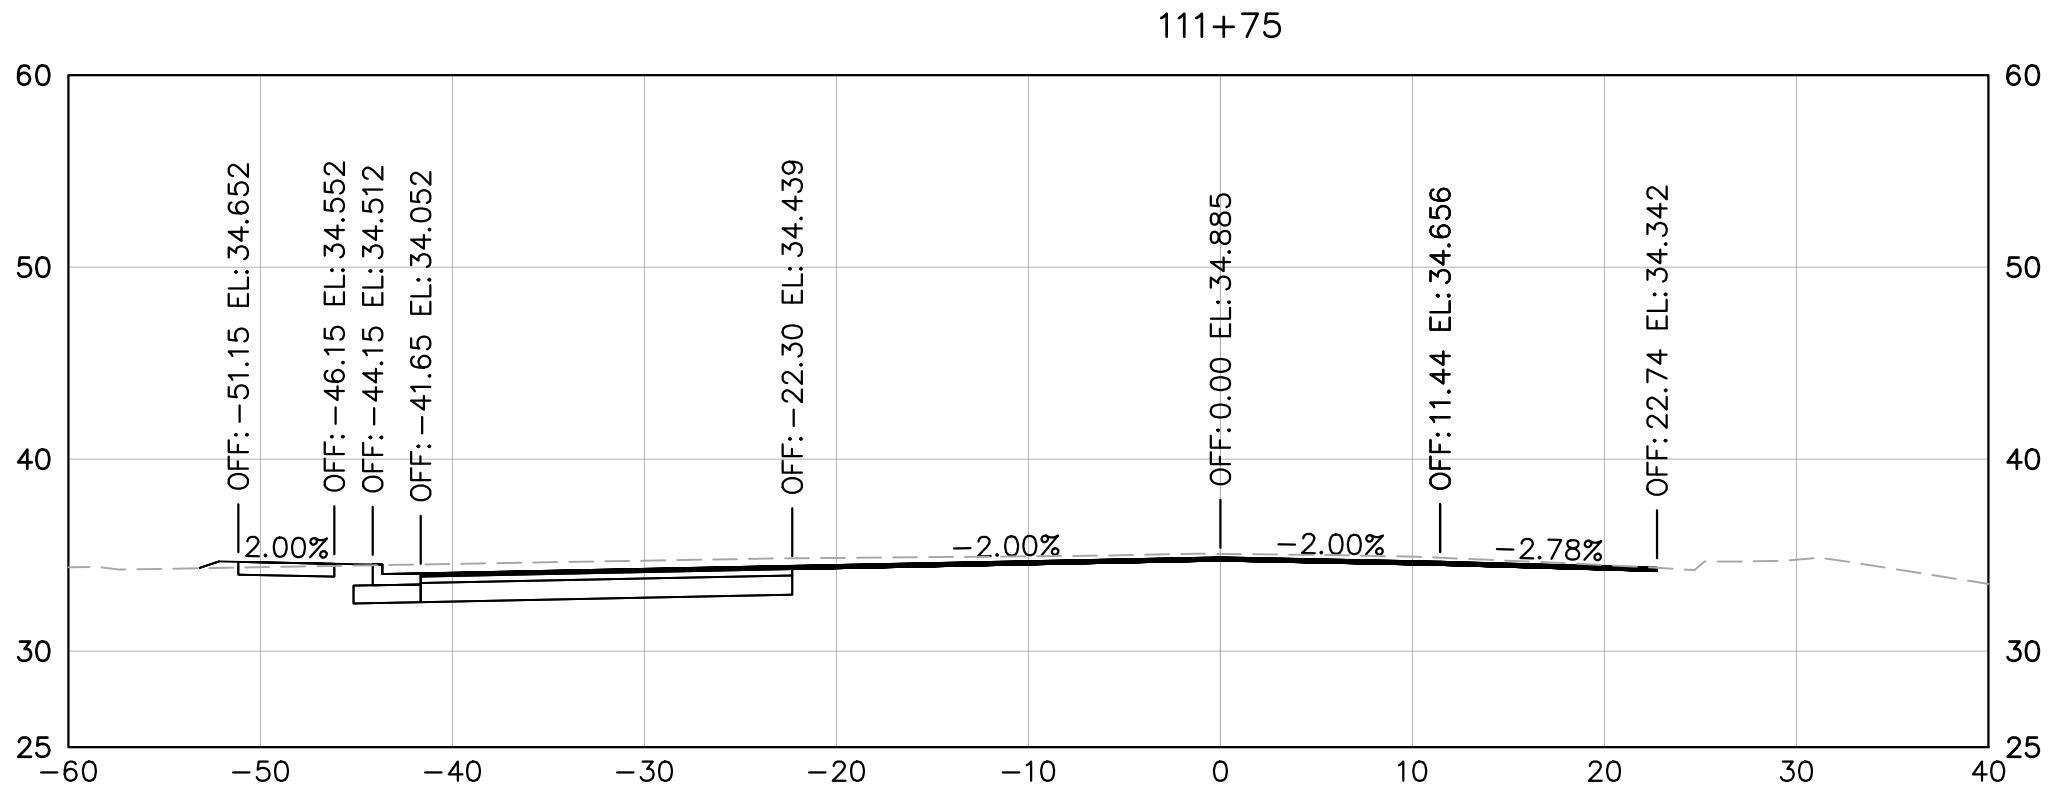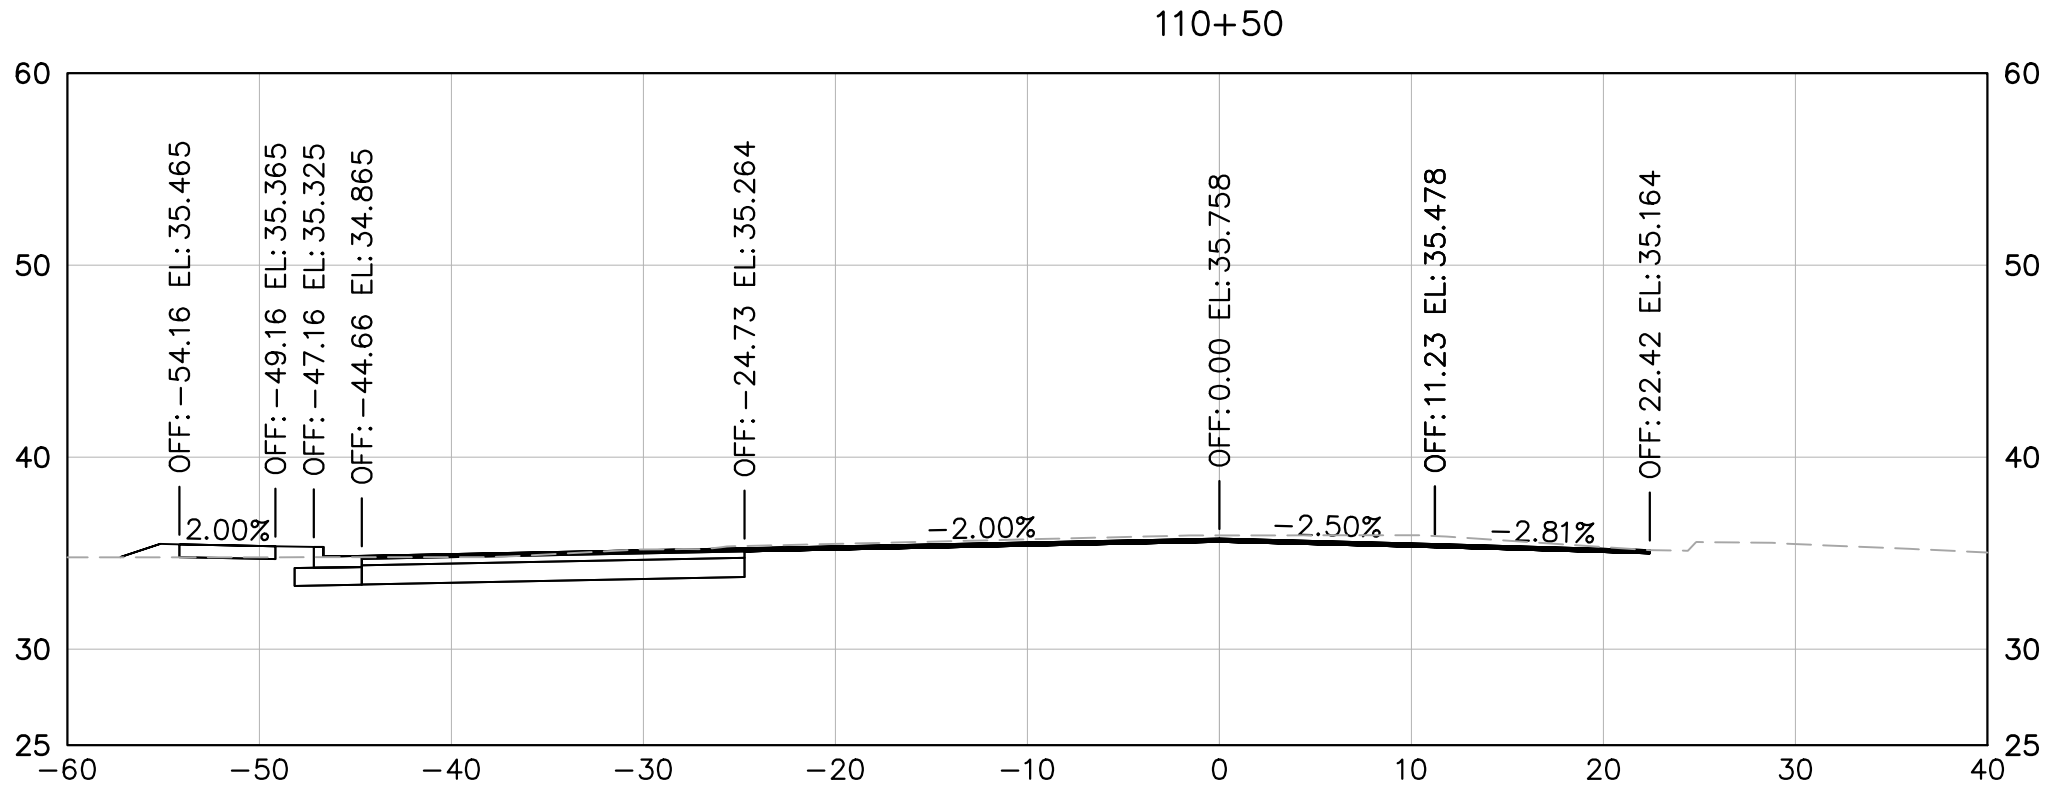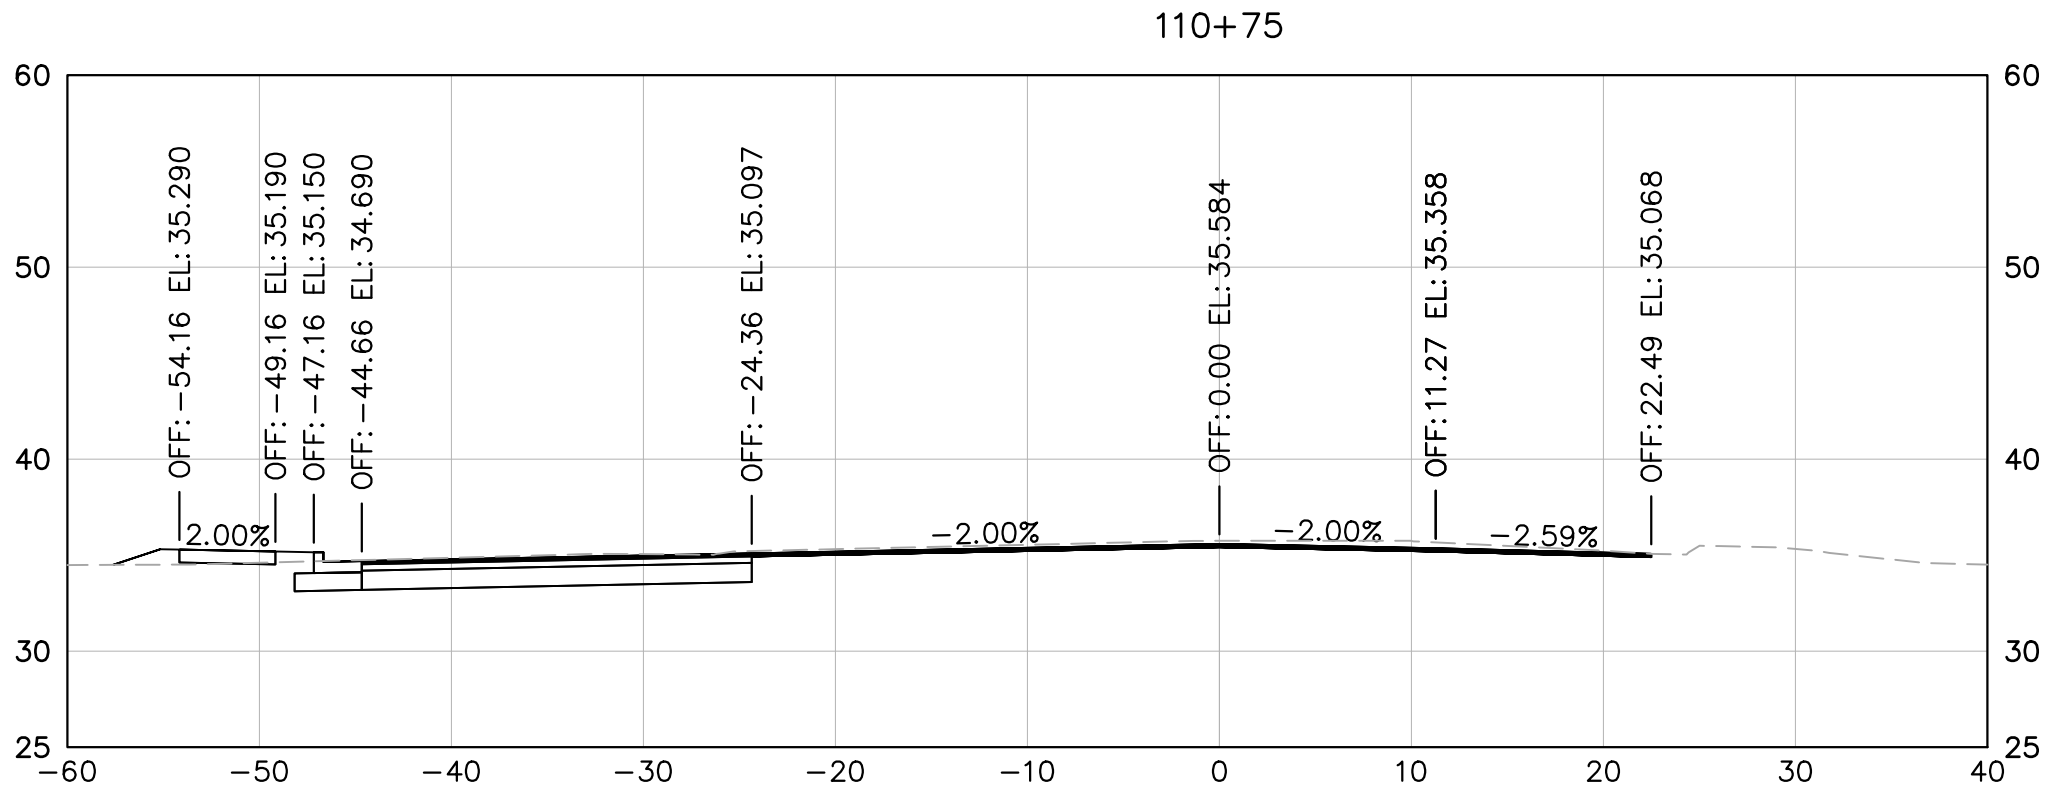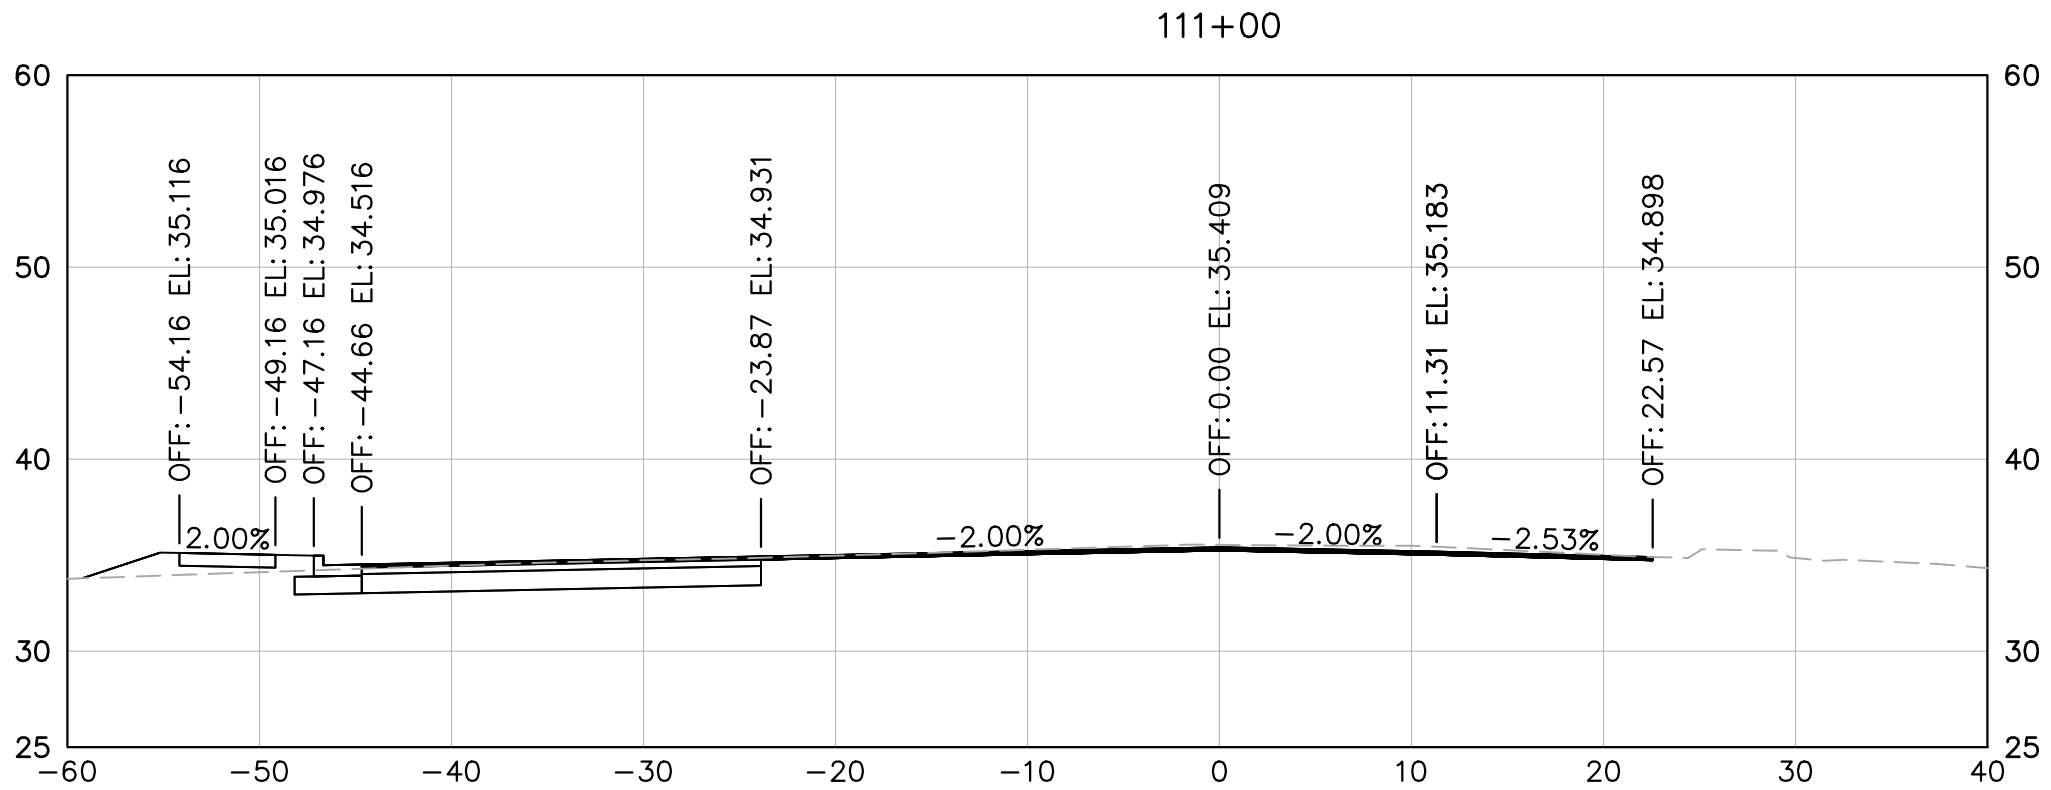

US 258 AT ROUTE 10
BYPASS INTERSECTION
IMPROVEMENTS
PREPARED FOR
ISLE OF WIGHT COUNTY

SMITHFIELD

VIRGINIA

CROSS SECTIONS
STA. 110+50 TO
STA. 111+75

KHA PROJECT
117032035

DATE
1/03/2024

SCALE AS SHOWN

DESIGNED BY NVR

DRAWN BY NVR

CHECKED BY APF

Kimley-Horn and Associates, Inc.
Virginia Beach, Virginia
Roadway Engineer







Kimley»Horn

© 2023 KIMLEY-HORN AND ASSOCIATES, INC.
4525 MAIN STREET, SUITE 1000, VIRGINIA BEACH, VA 23462
PHONE: 757-213-8600
WWW.KIMLEY-HORN.COM

No.

REVISIONS

DATE

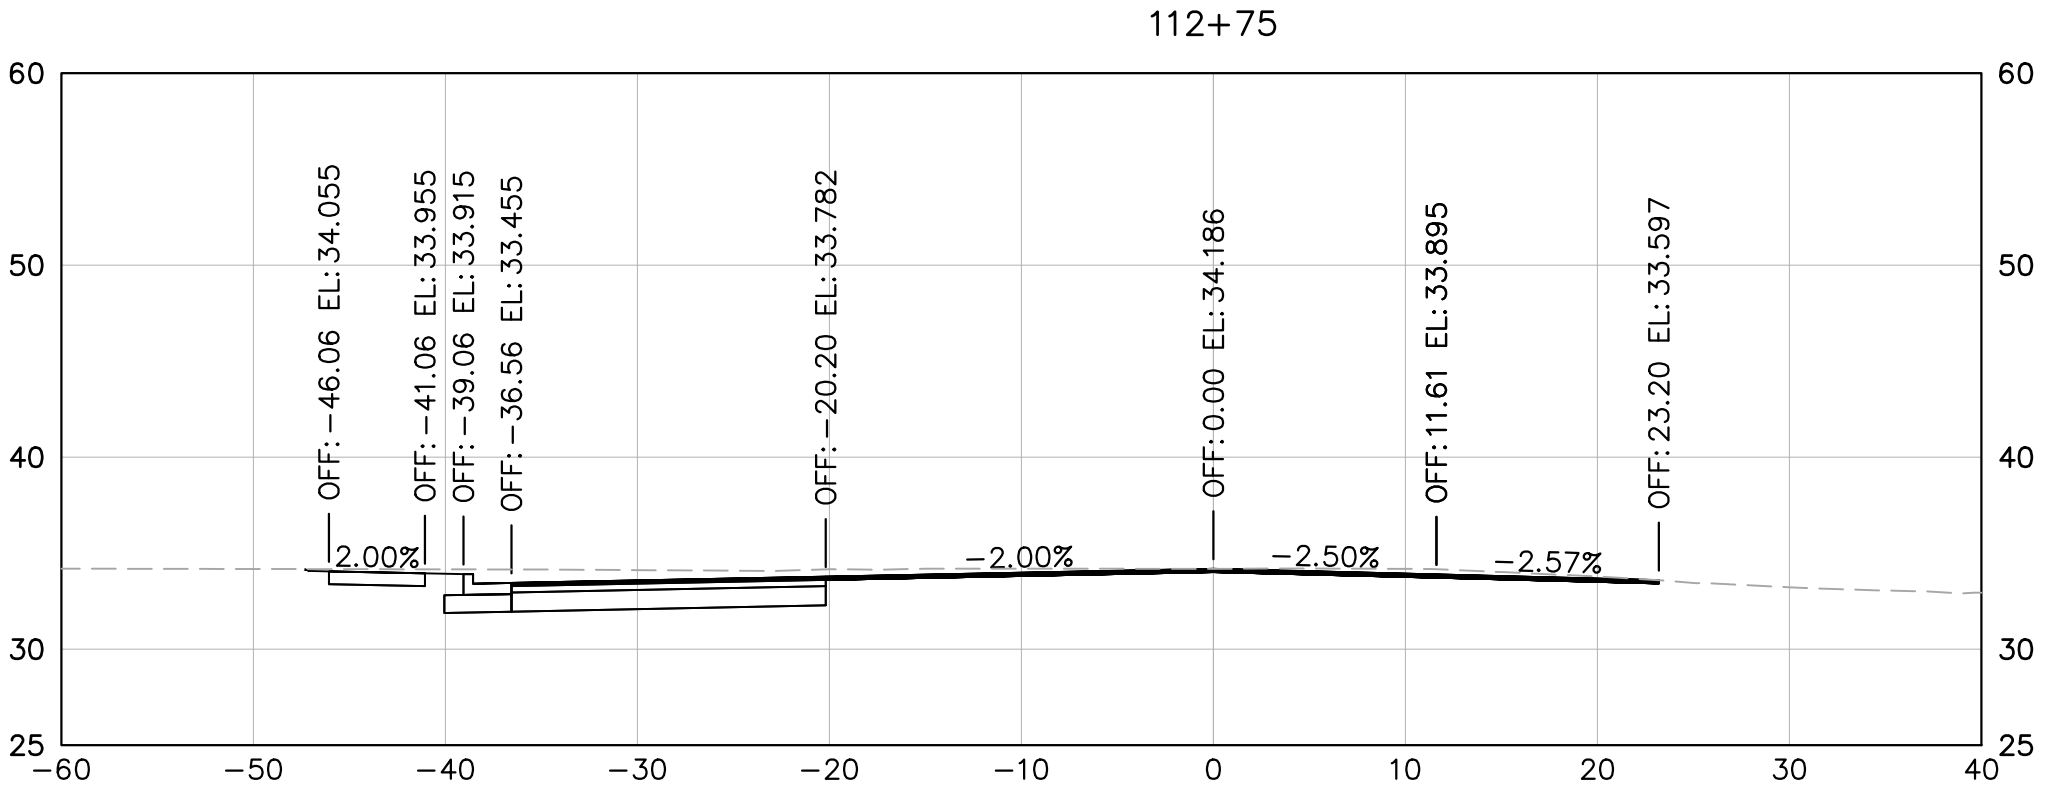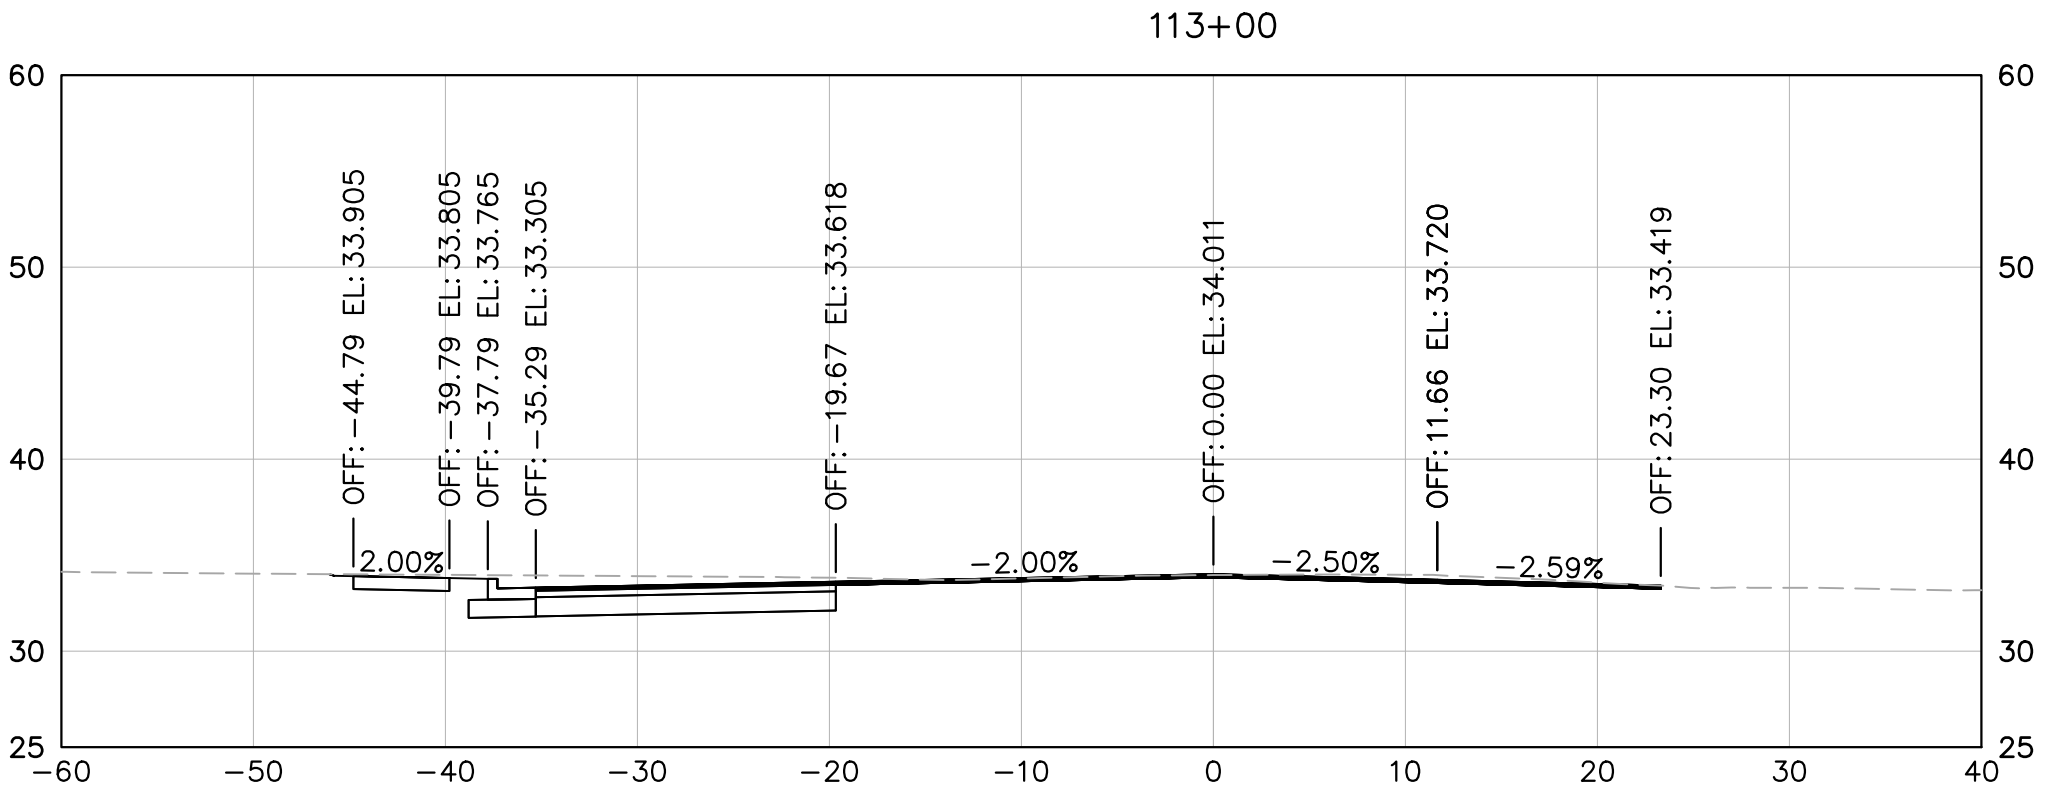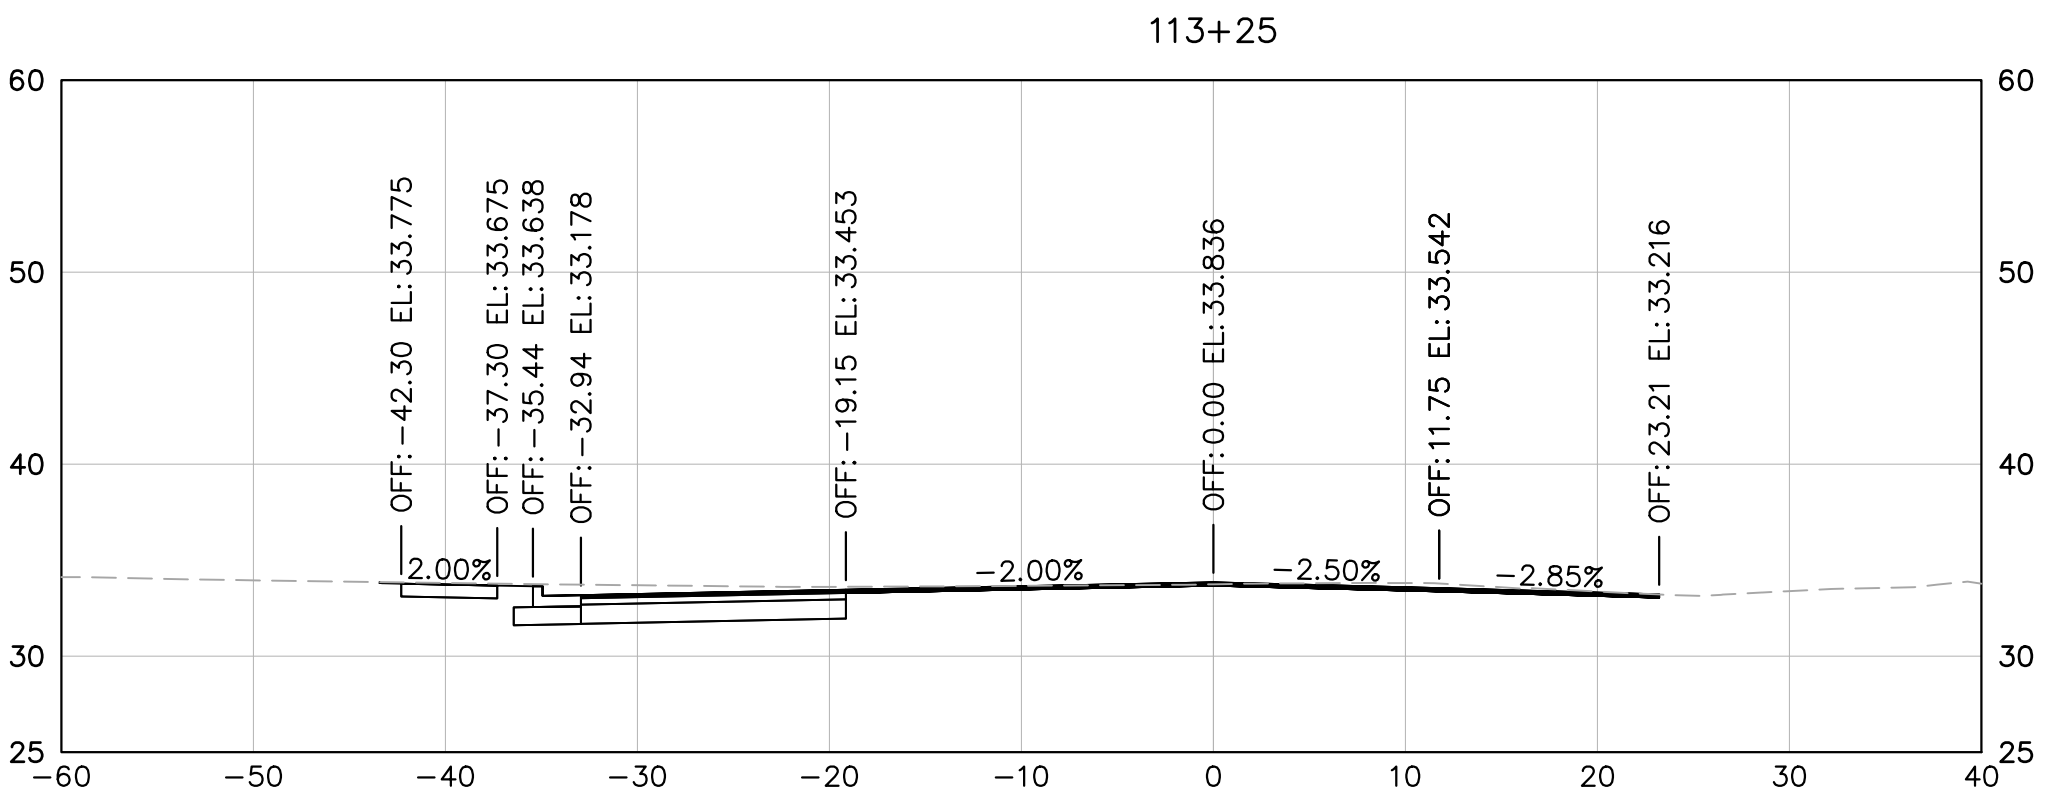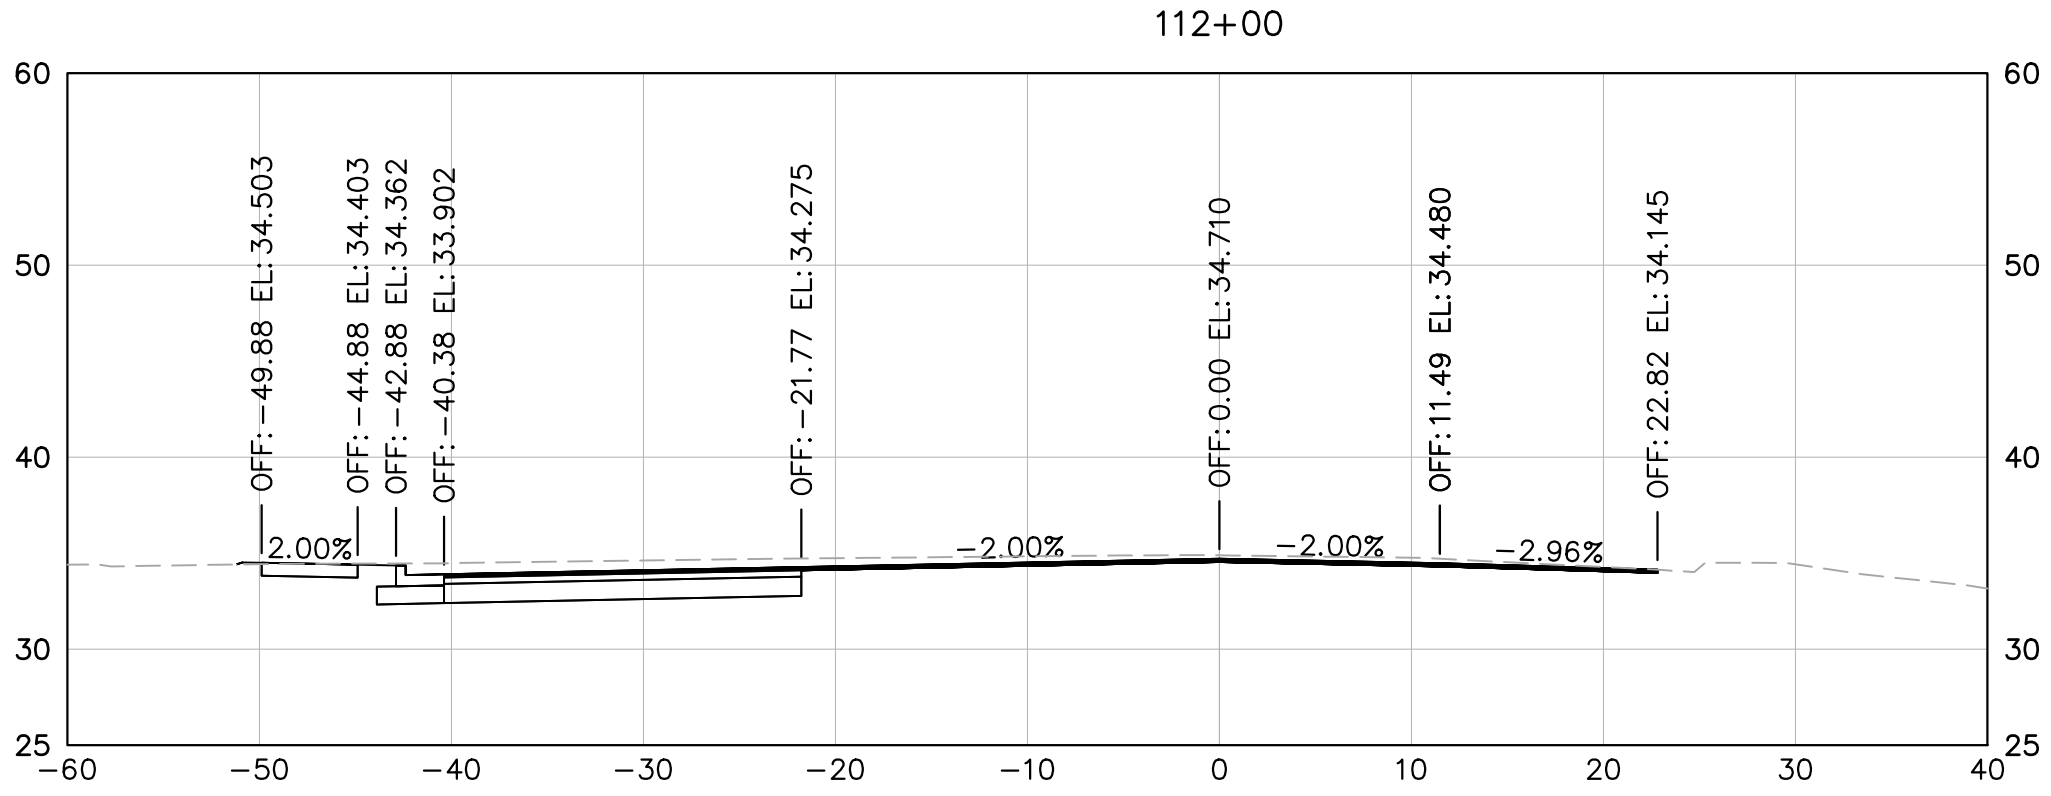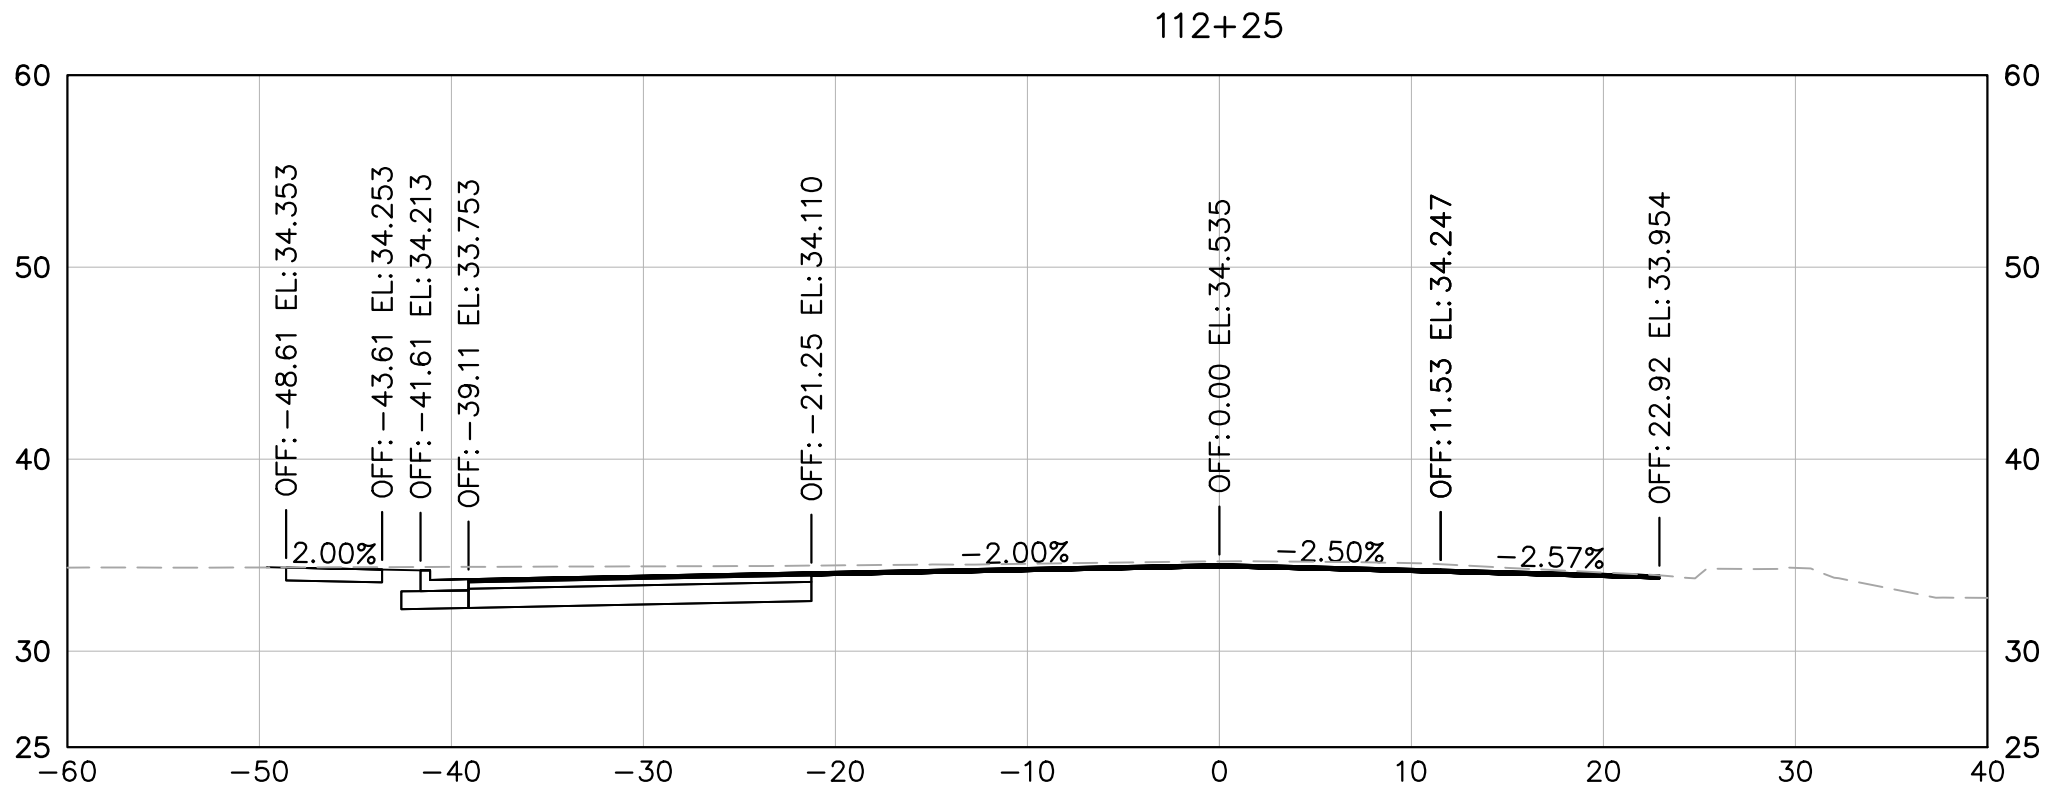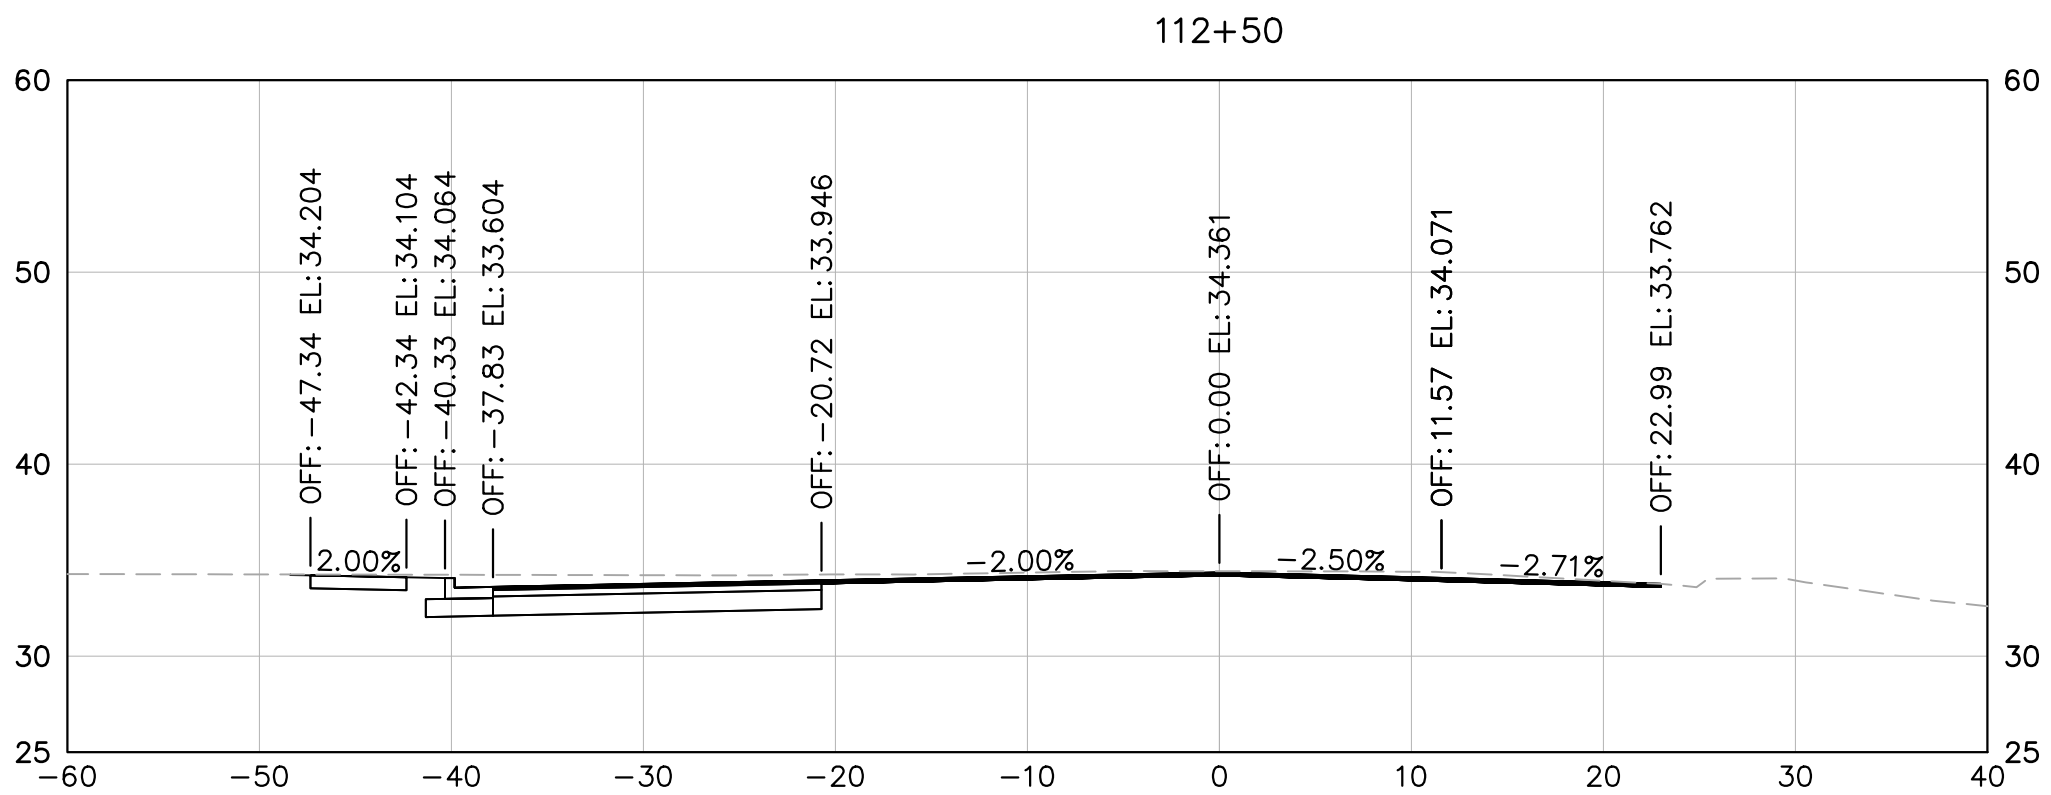

US 258 AT ROUTE 10
BYPASS INTERSECTION
IMPROVEMENTS
PREPARED FOR
ISLE OF WIGHT COUNTY

SMITHFIELD
VIRGINIA

CROSS SECTIONS
STA. 112+00 TO
STA. 113+25

Kimley-Horn and Associates, Inc.
Virginia Beach, Virginia
Roadway Engineer

KHA PROJECT
117032035

DATE
1/03/2024

SCALE AS SHOWN

DESIGNED BY NVR

DRAWN BY NVR

CHECKED BY APF







Kimley»Horn

© 2023 KIMLEY-HORN AND ASSOCIATES, INC.
4525 MAIN STREET, SUITE 1000, VIRGINIA BEACH, VA 23462
PHONE: 757-213-8600
WWW.KIMLEY-HORN.COM

REVISIONS

No.

DATE

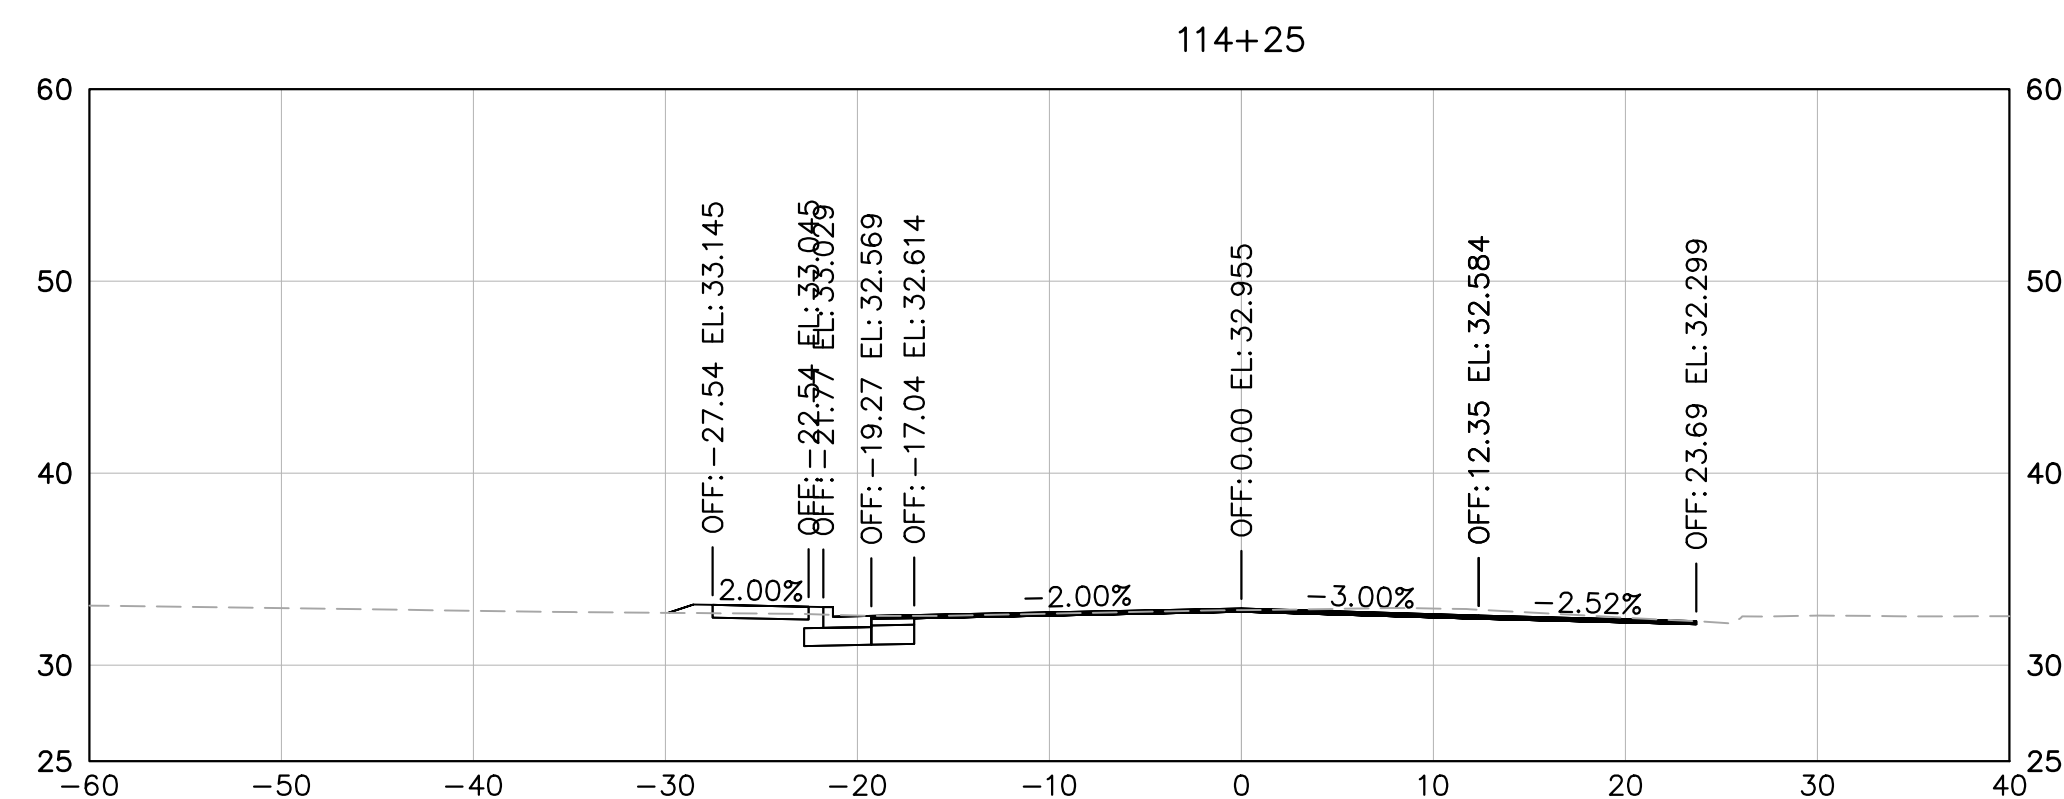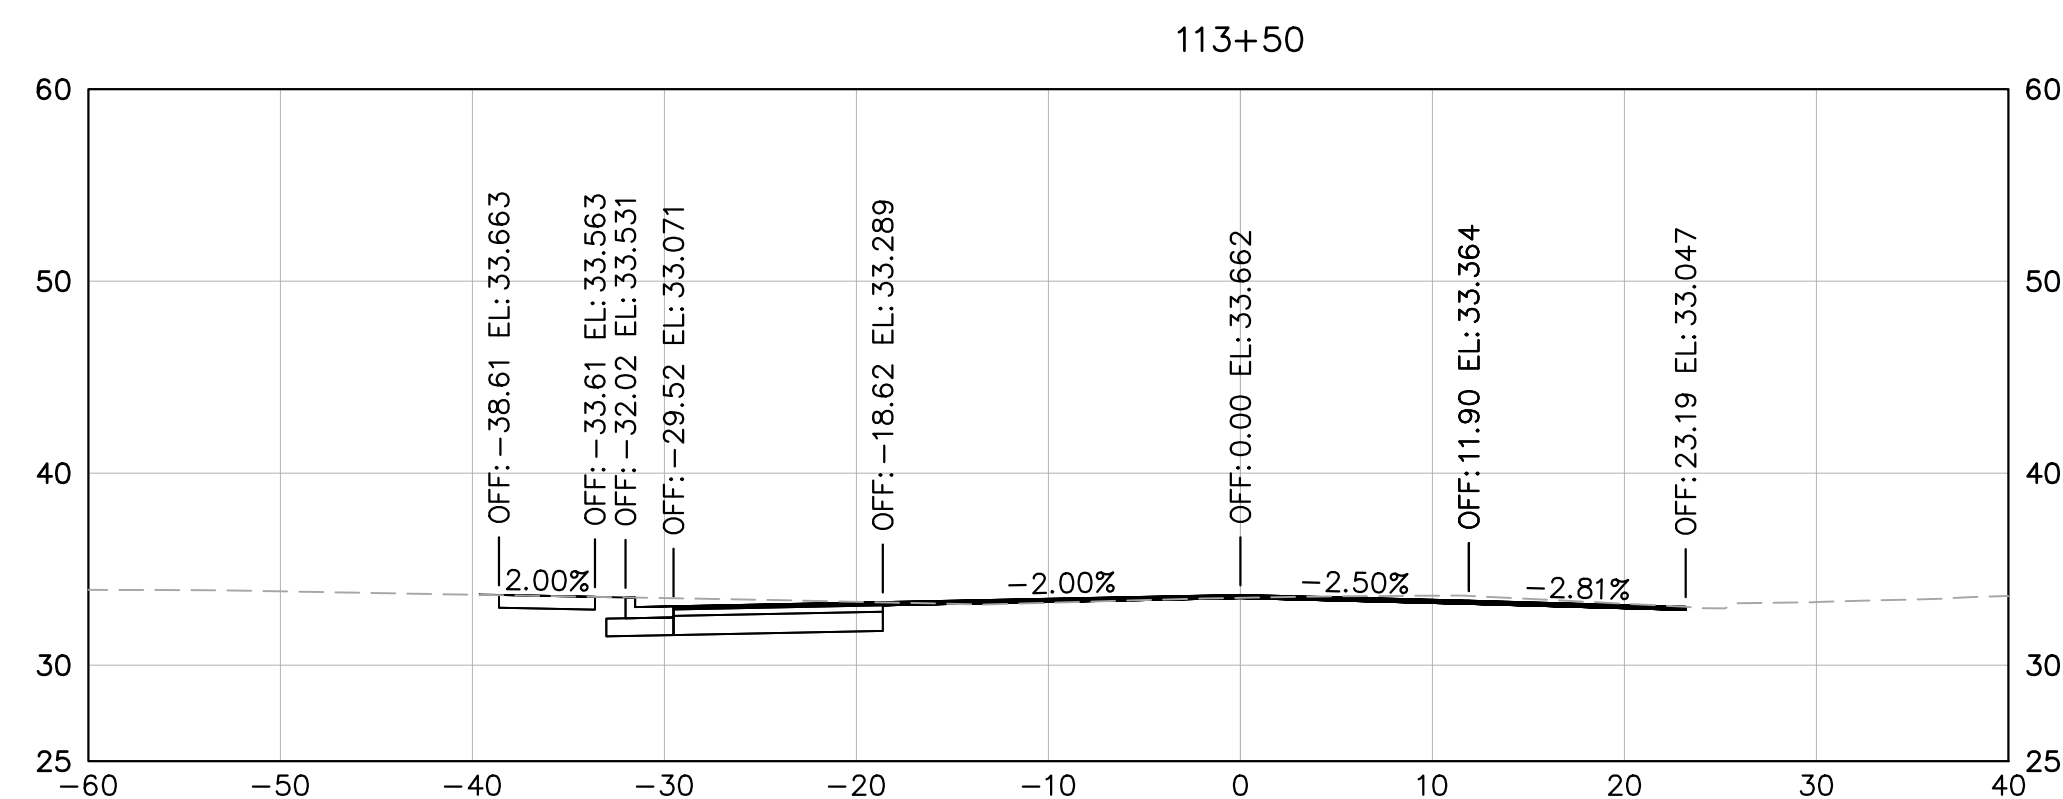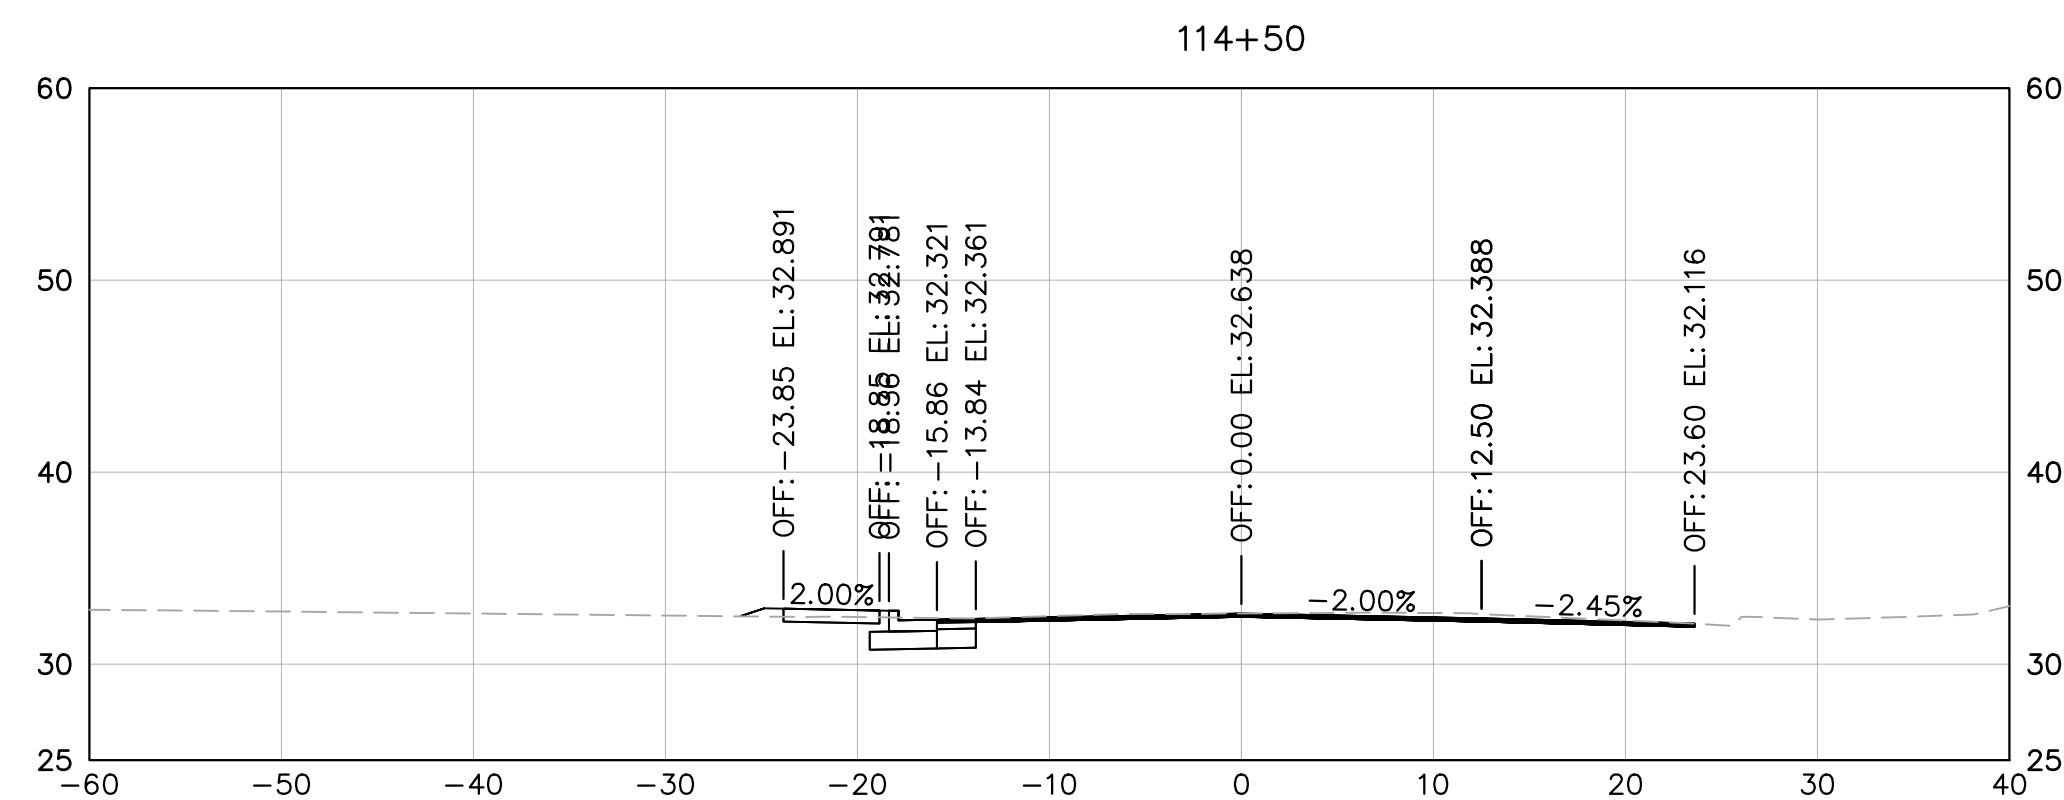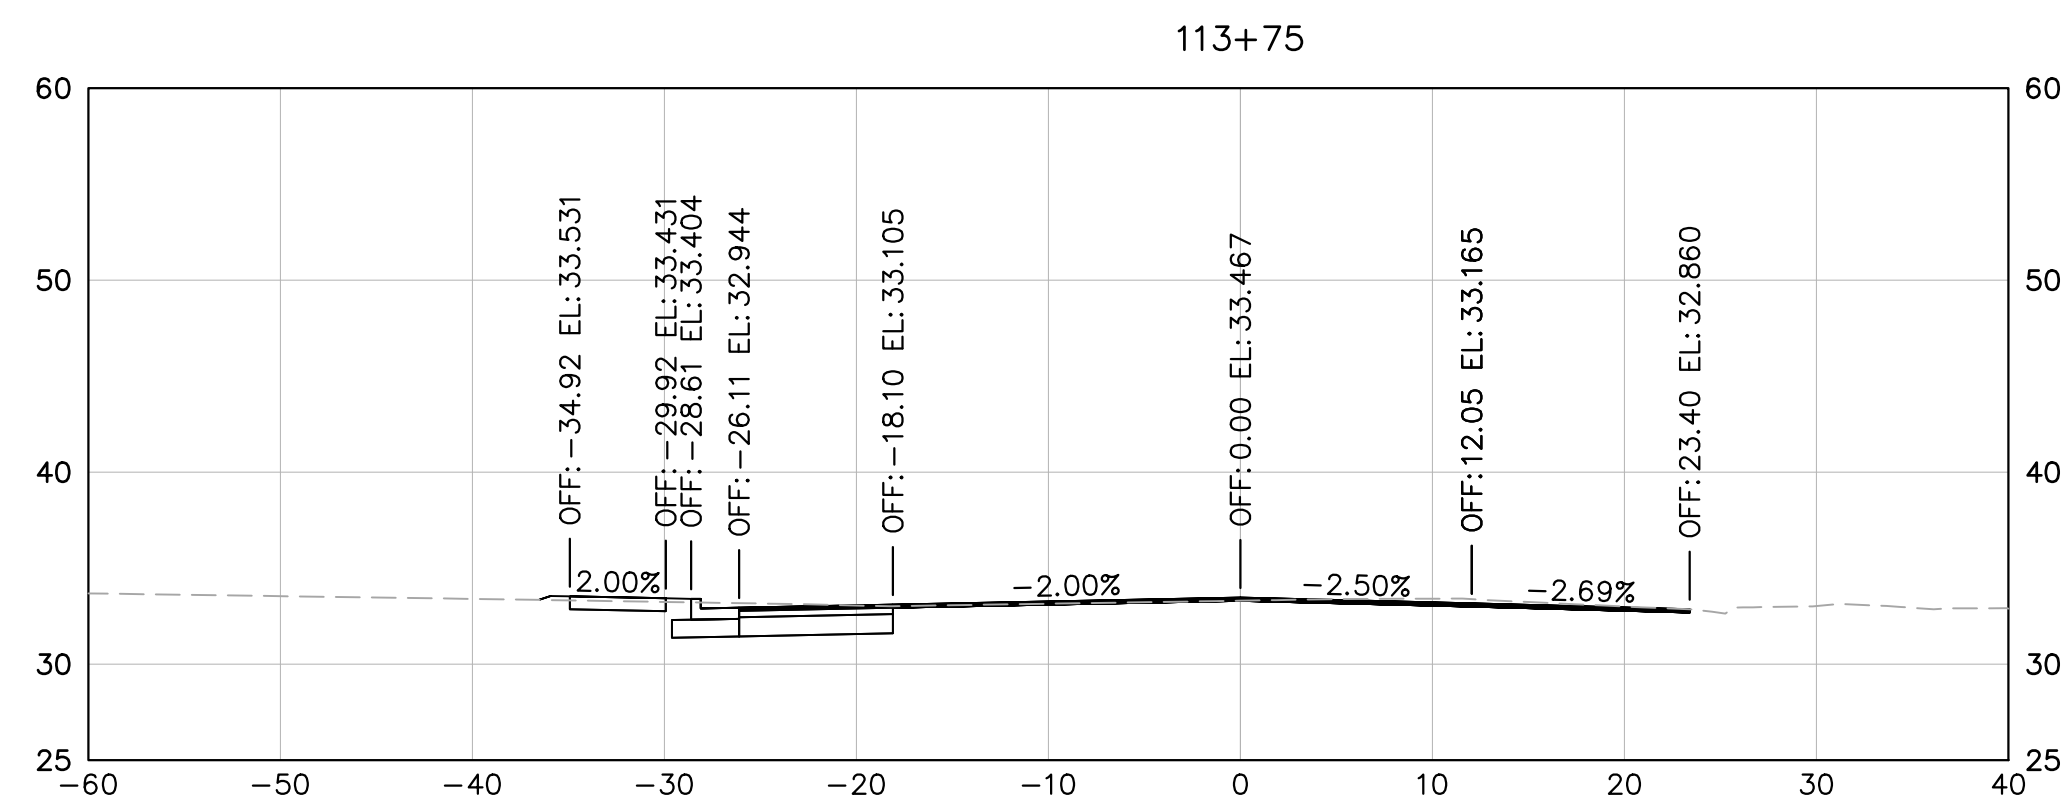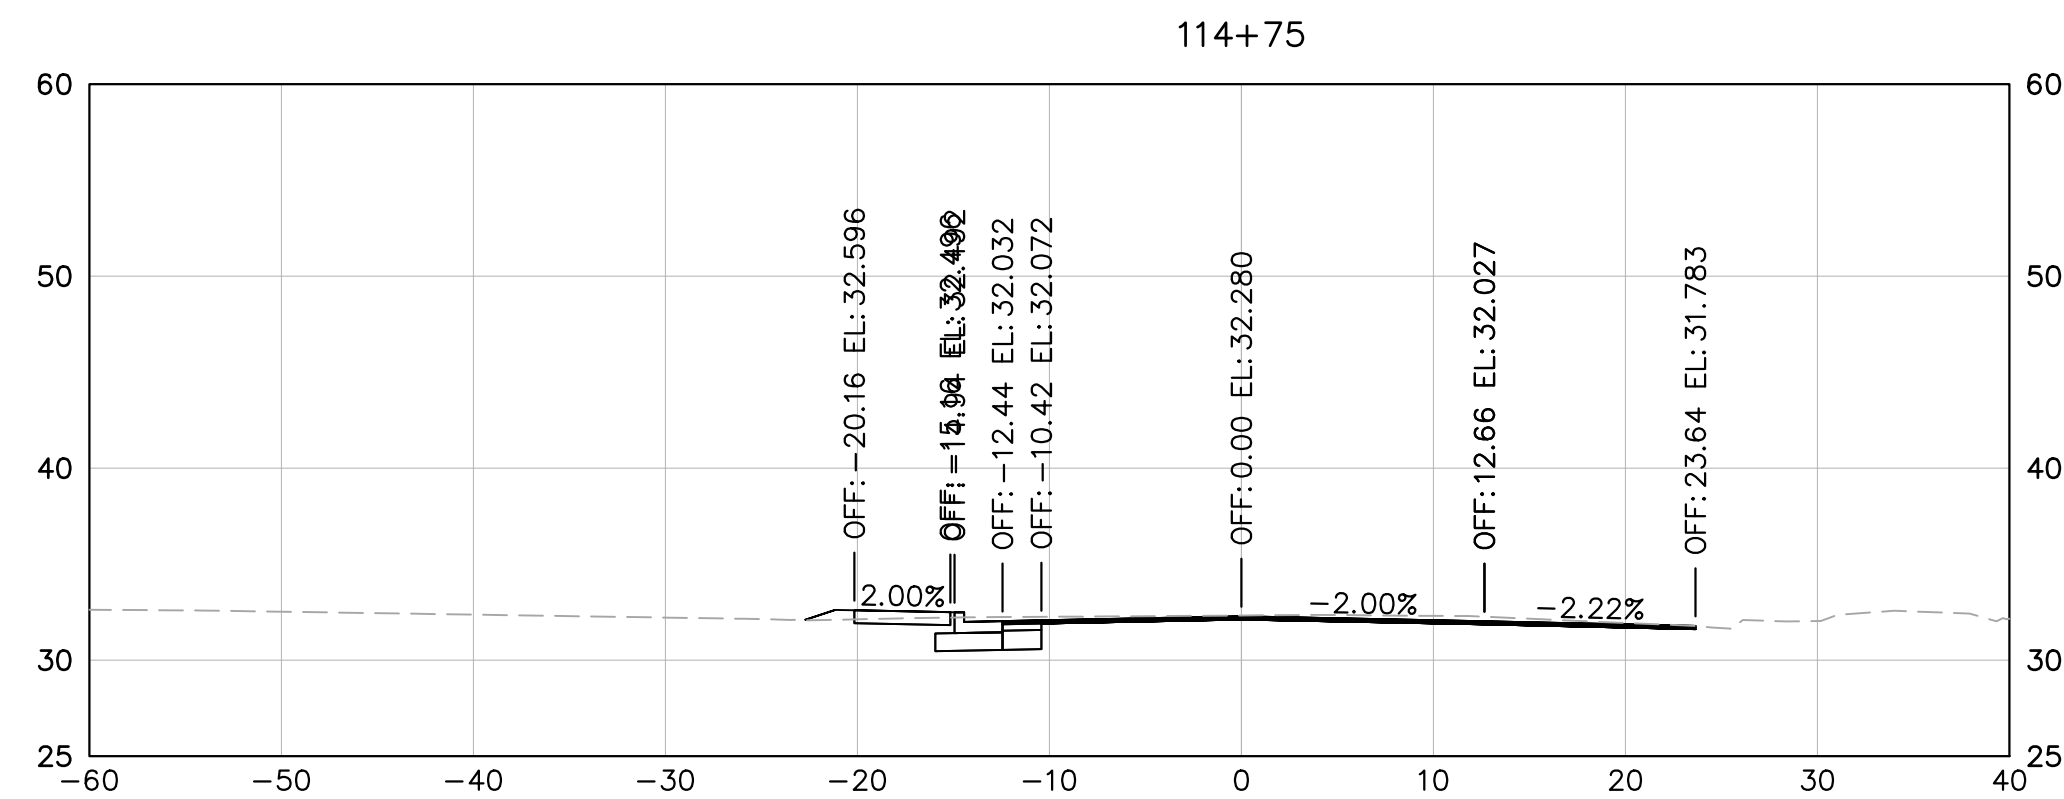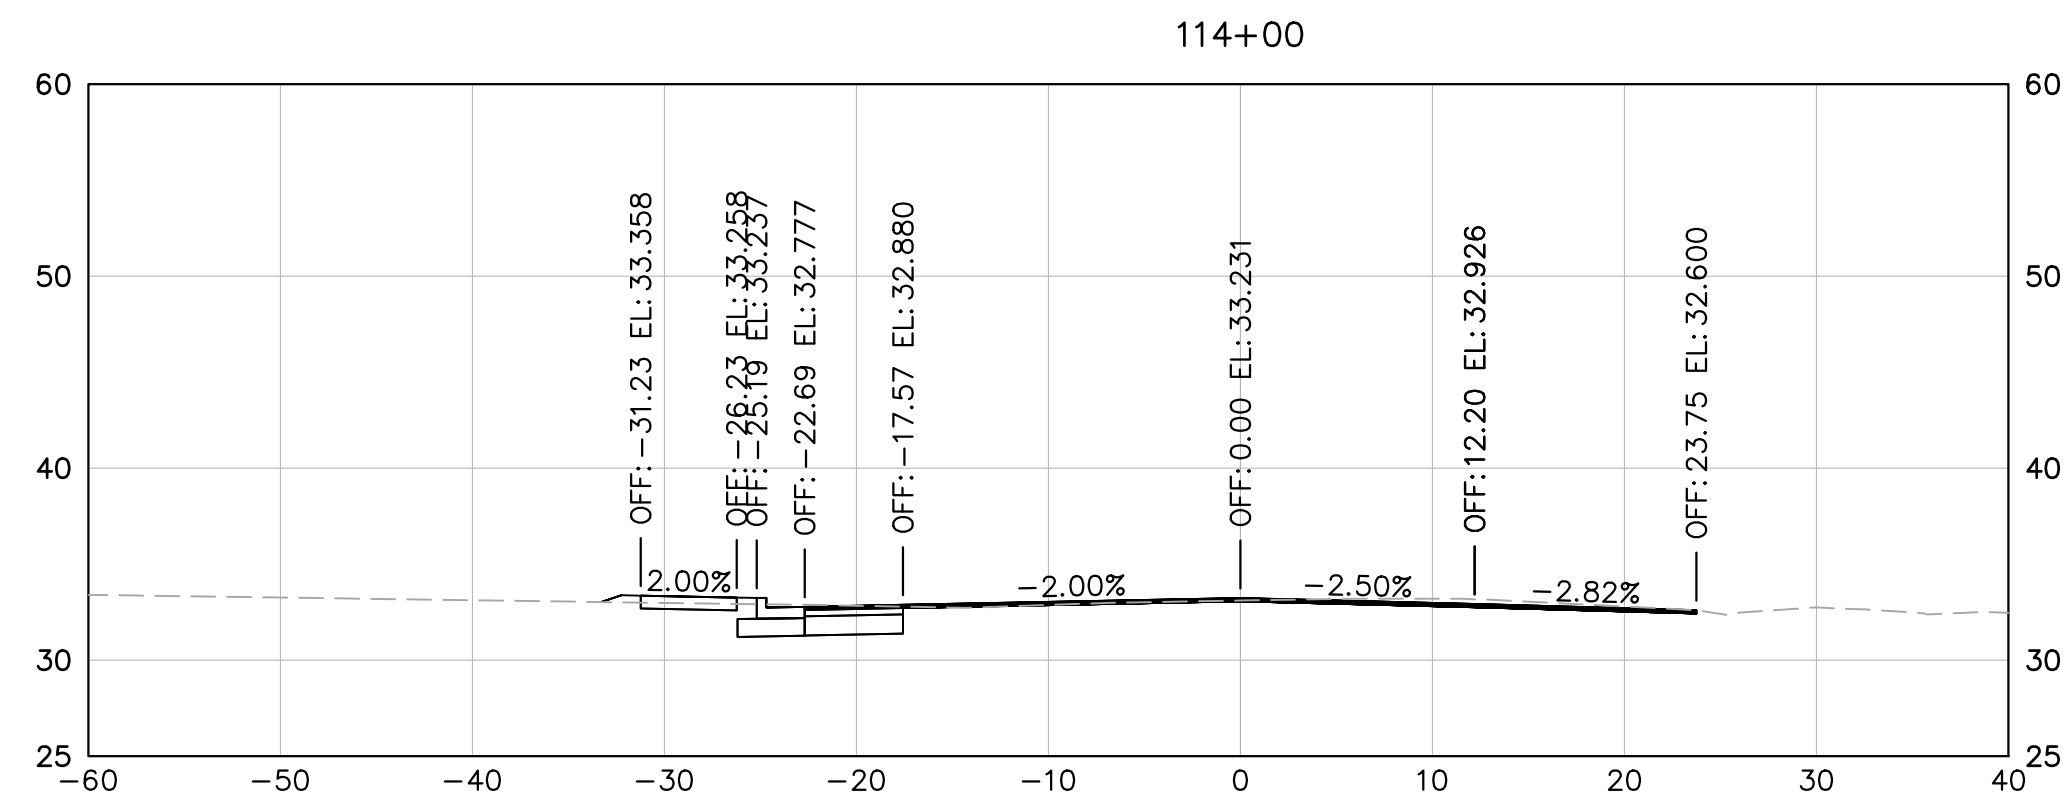

US 258 AT ROUTE 10
BYPASS INTERSECTION
IMPROVEMENTS
PREPARED FOR
ISLE OF WIGHT COUNTY
SMITHFIELD VIRGINIA

CROSS SECTIONS
STA. 113+50 TO
STA. 114+75

Kimley-Horn and Associates, Inc. Virginia Beach, Virginia Roadway Engineer		
KHA PROJECT	DATE	SCALE AS SHOWN
117032035	1/03/2024	DESIGNED BY NVR
		DRAWN BY NVR
		CHECKED BY APF







Kimley»»Horn

© 2023, KIMLEY-HORN AND ASSOCIATES, INC.
4525 MAIN STREET, SUITE 1000, VIRGINIA BEACH, VA 23462
PHONE: 757-213-8600
WWW.KIMLEY-HORN.COM

[illegible]

Plotted By:Monsour, Drew Sheet Set:Kha Layout:XS-11 January 03, 2024 12:09:49pm K:\VAB_ROW\X\117032035 - US 258 and Route 10 Intersection\05 - Design\CADD\PlanSheets\CROSS SECTIONS.dwg

This document, together with the concepts and designs presented herein, as an instrument of service, is intended only for the specific purpose and client for which it was prepared. Reuse of and improper reliance on this document without written authorization and adaptation by Kimley-Horn and Associates, Inc. shall be without liability to Kimley-Horn and Associates, Inc.

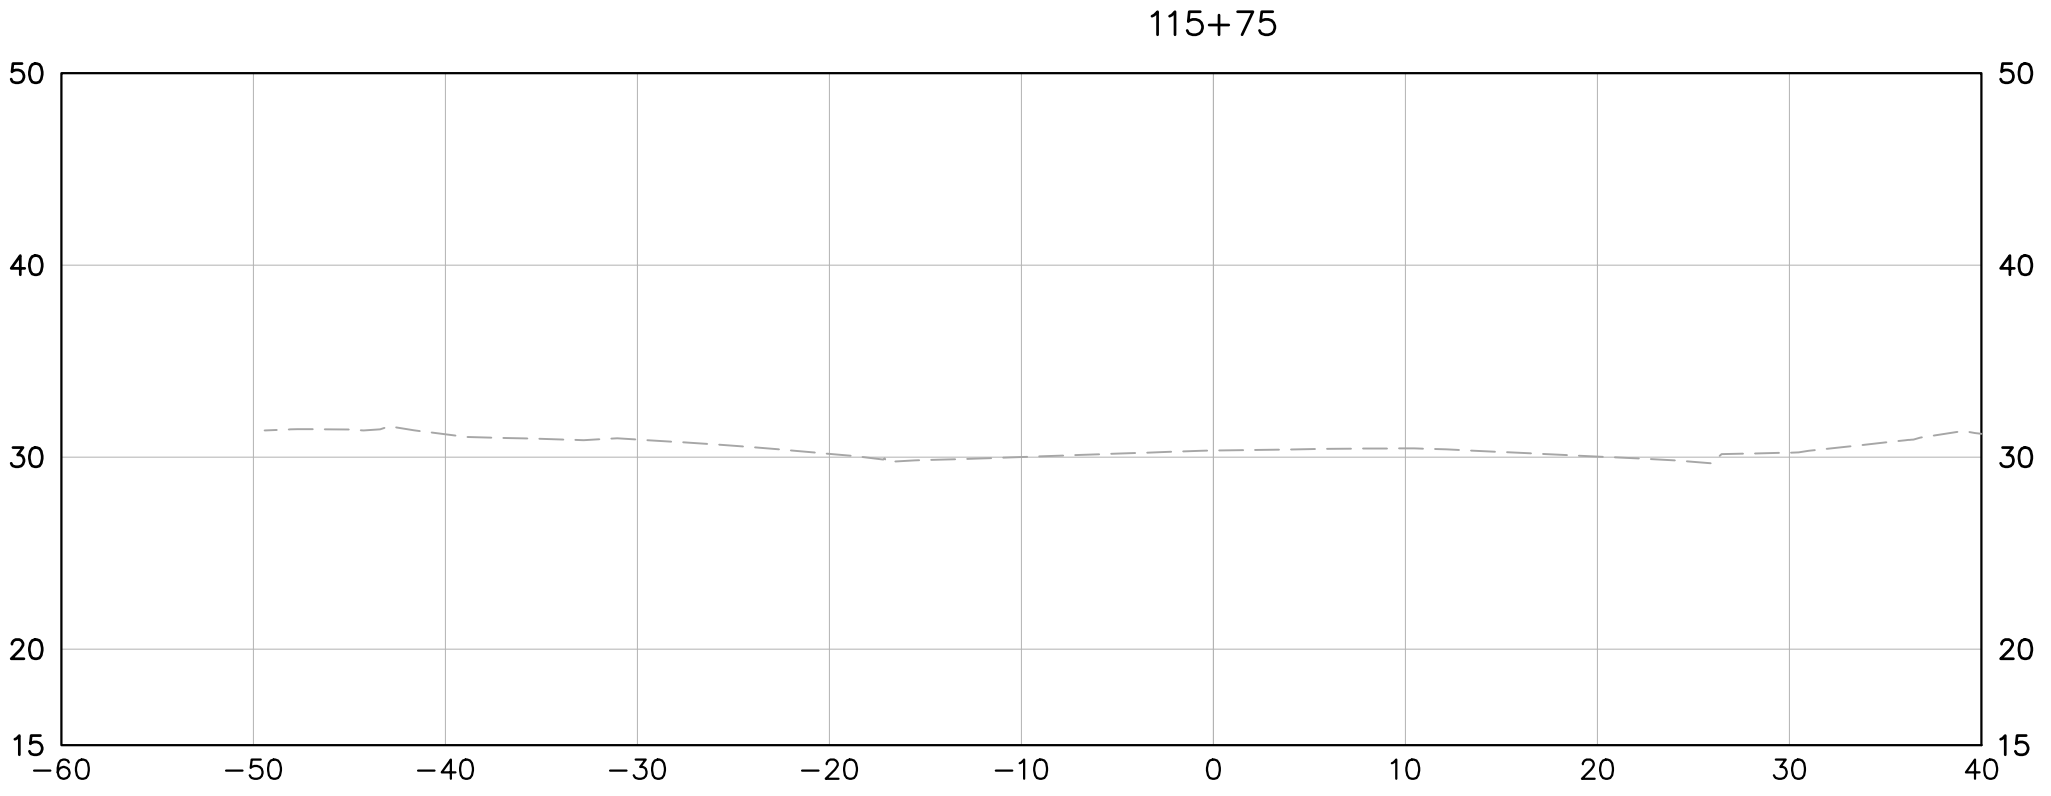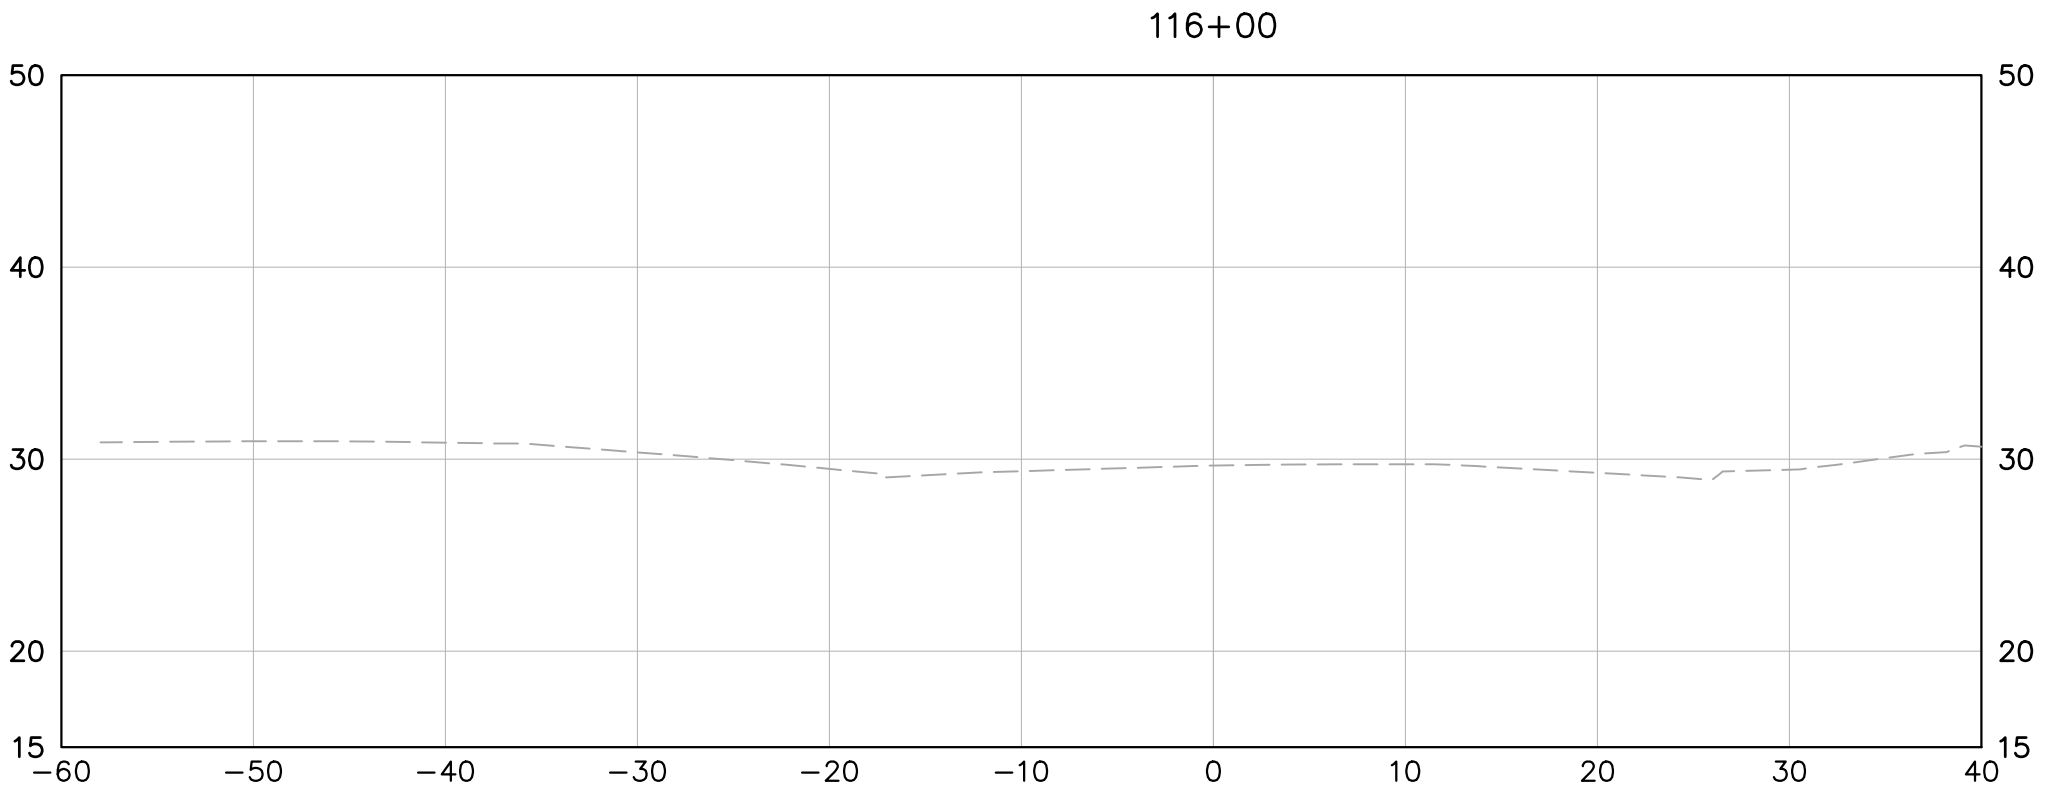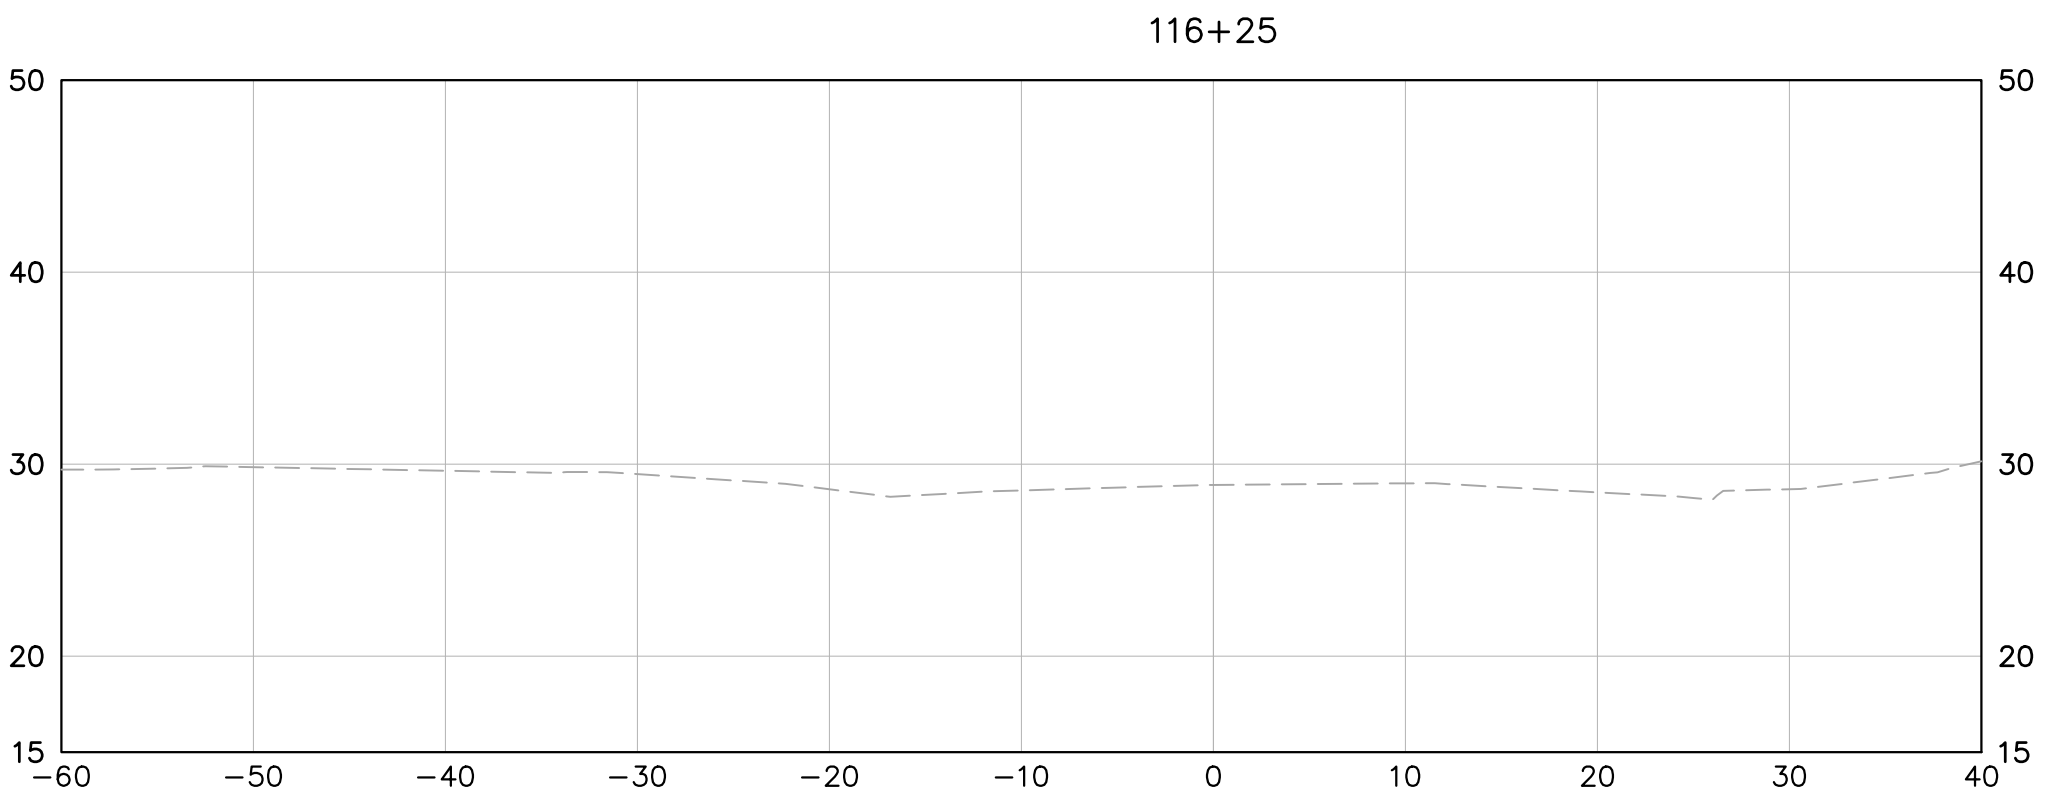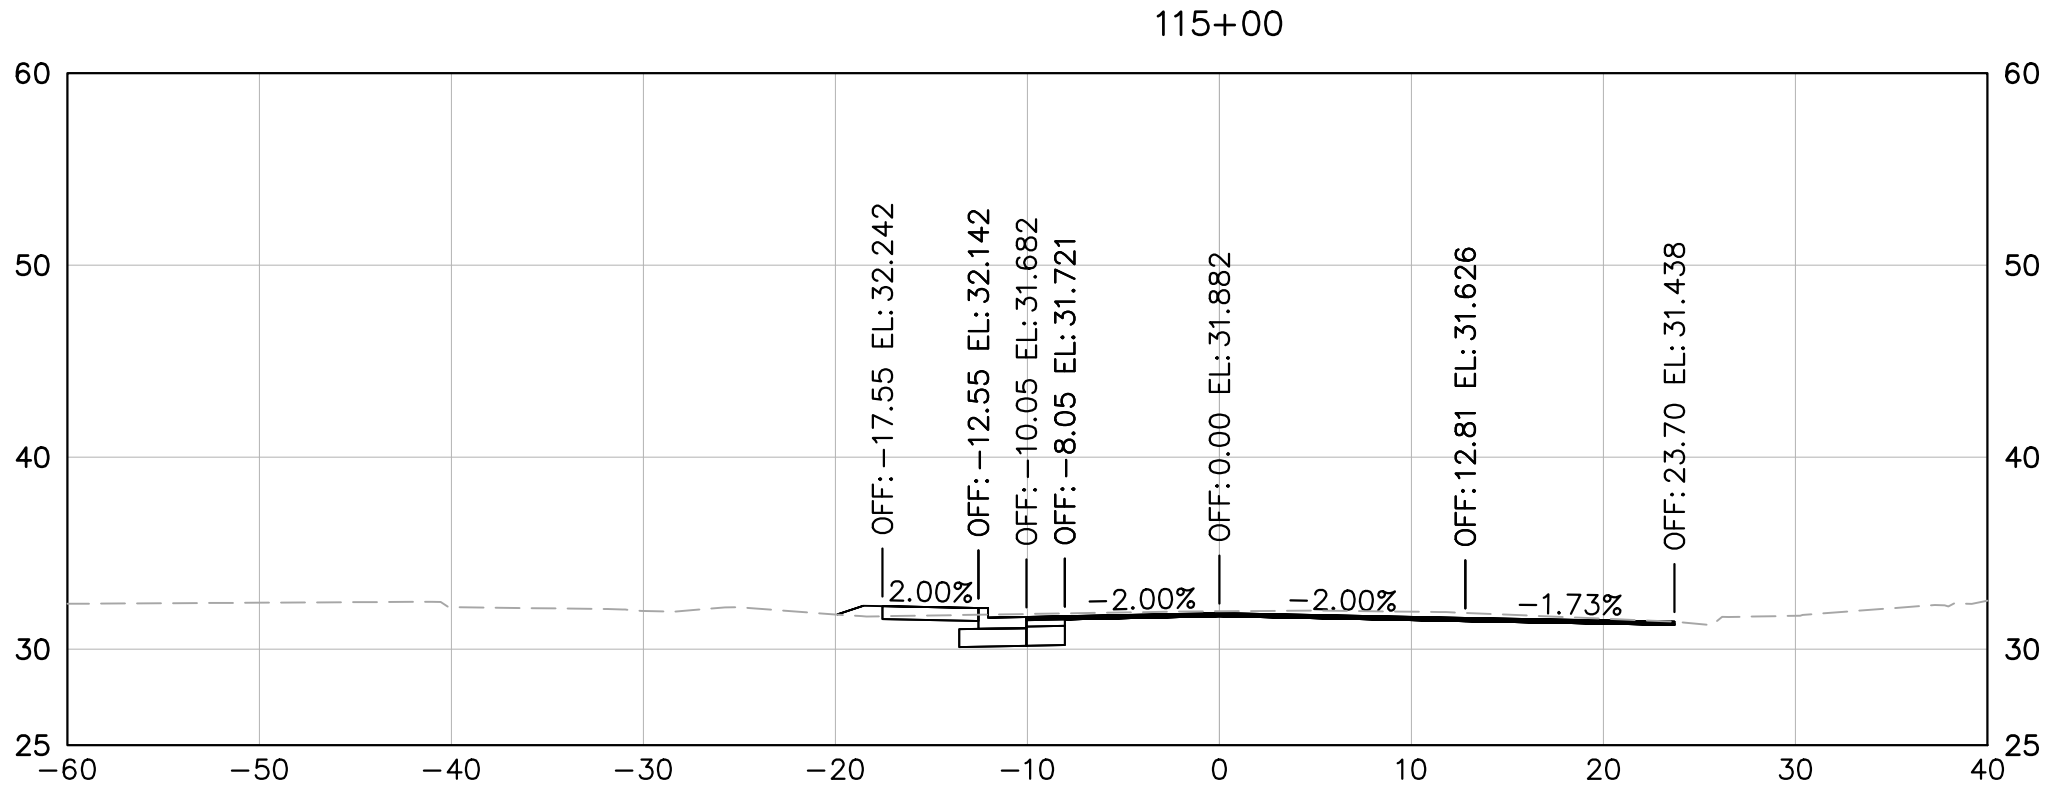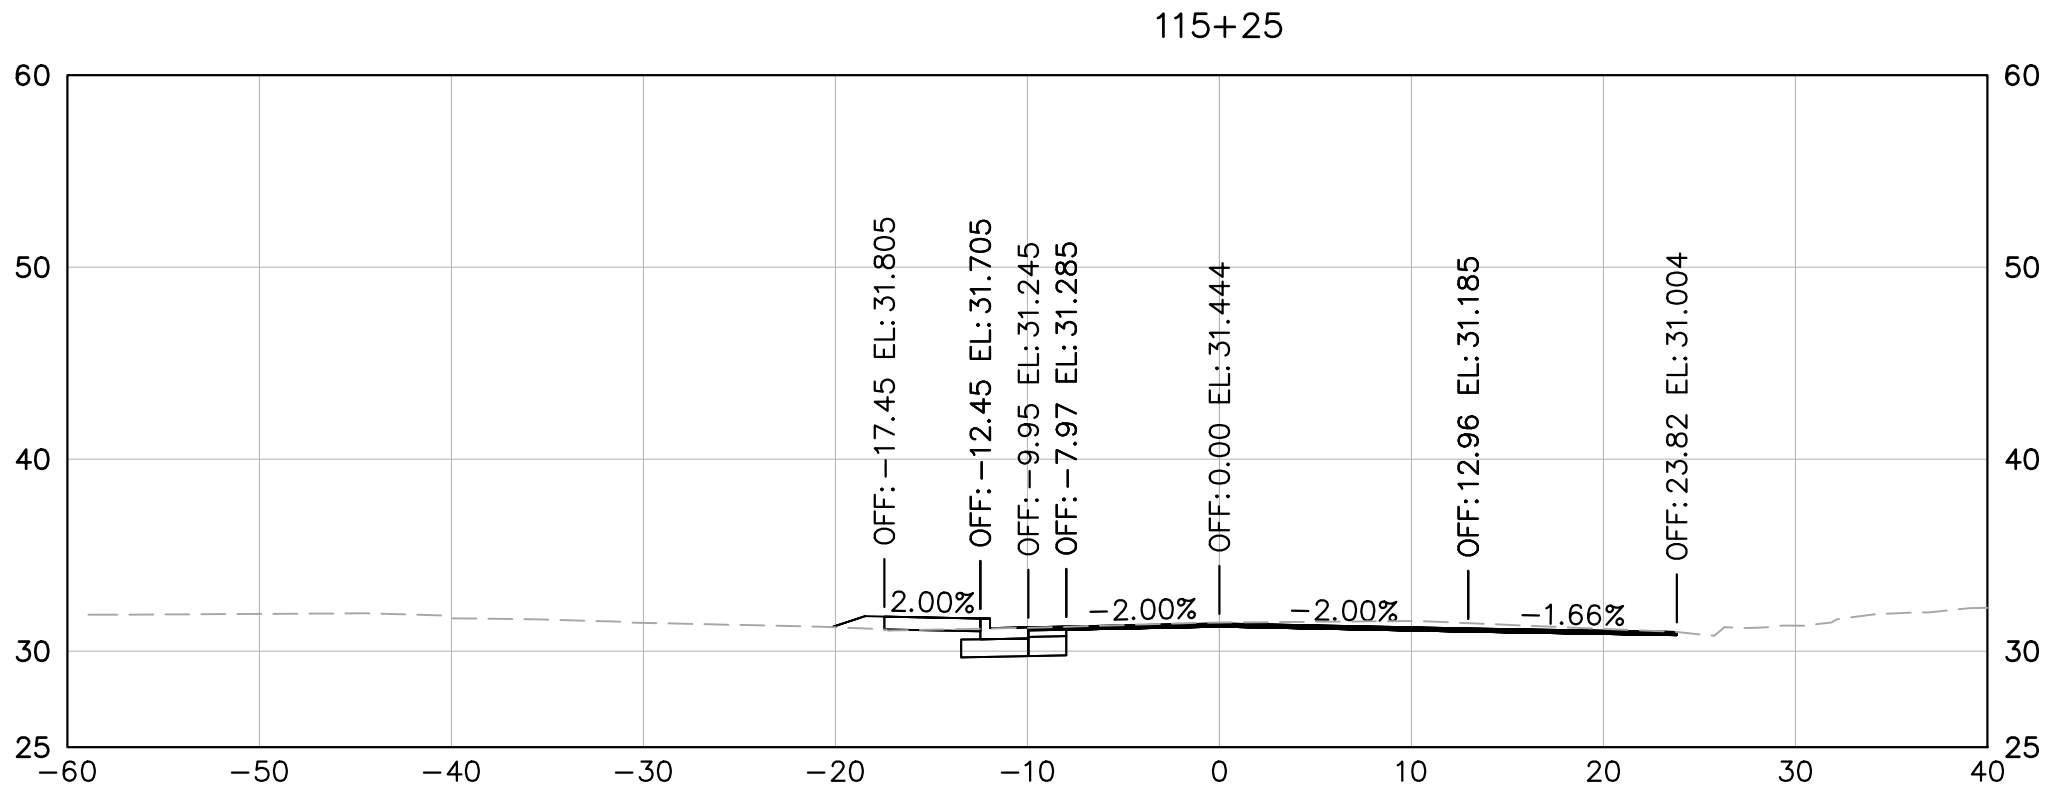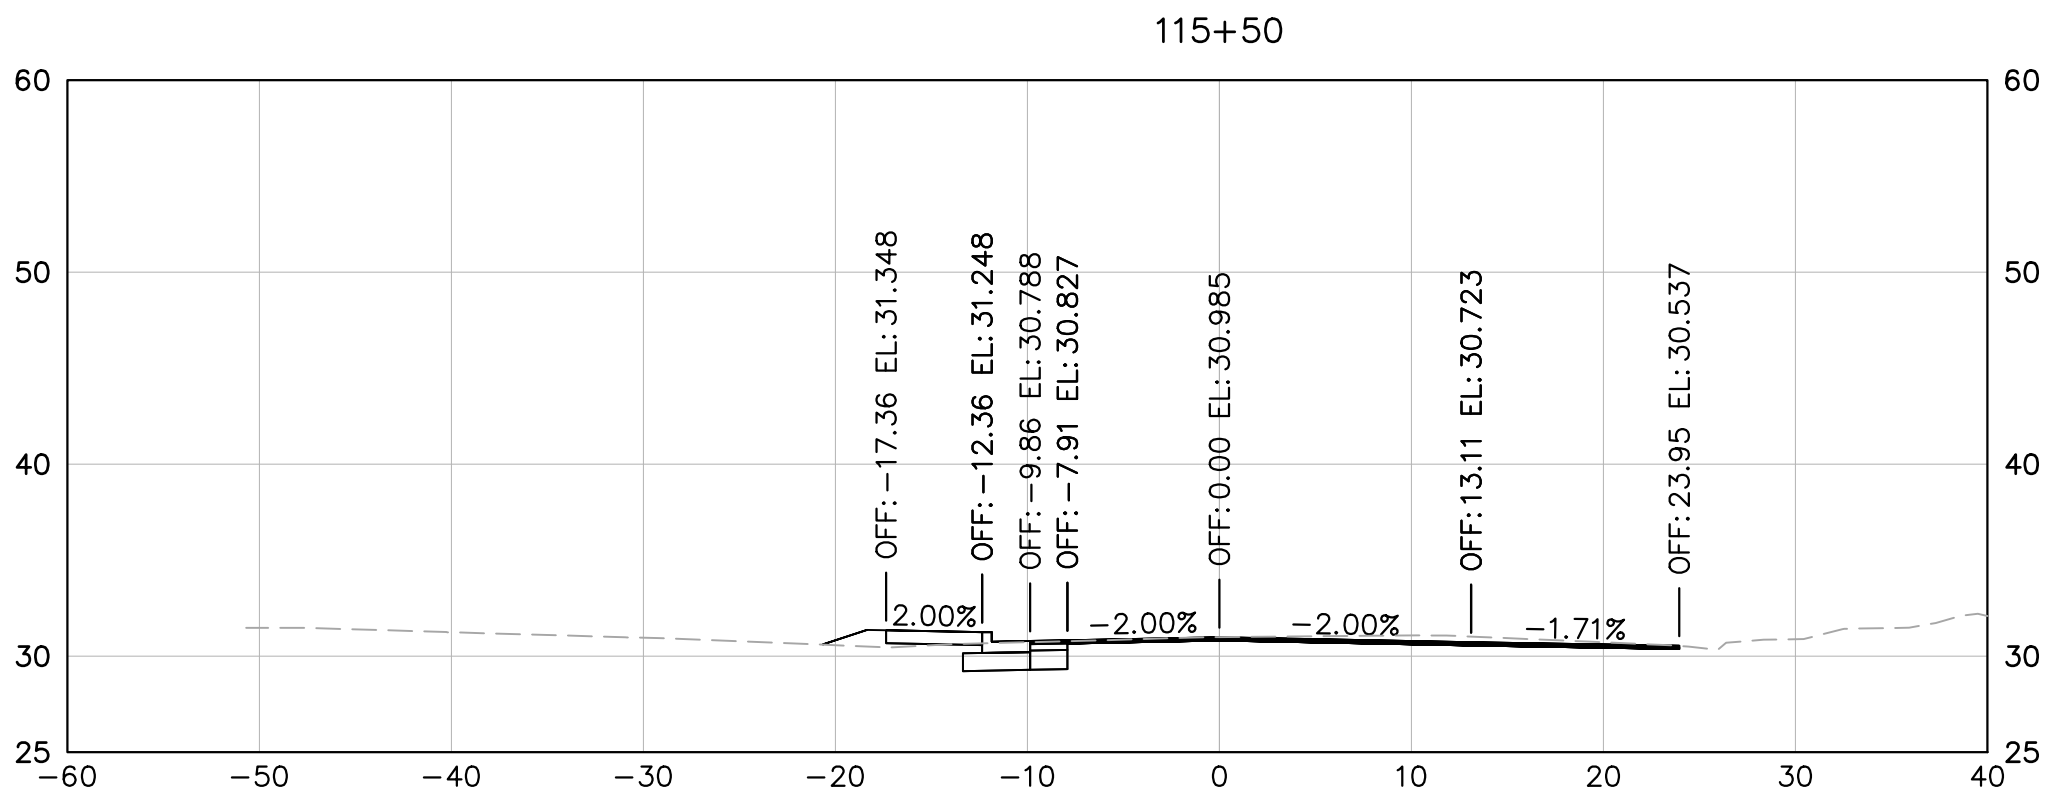

US 258 AT ROUTE 10
BYPASS INTERSECTION
IMPROVEMENTS
PREPARED FOR
ISLE OF WIGHT COUNTY

SMITHFIELD
VIRGINIA

CROSS SECTIONS
STA. 115+00 TO
STA. 116+25

Kimley-Horn and Associates, Inc.
Virginia Beach, Virginia
Roadway Engineer

KHA PROJECT
117032035

DATE
1/03/2024

SCALE AS SHOWN

DESIGNED BY NVR

DRAWN BY NVR

CHECKED BY APF

Kimley»Horn

© 2023 KIMLEY-HORN AND ASSOCIATES, INC.
4525 MAIN STREET, SUITE 1000, VIRGINIA BEACH, VA 23462
PHONE: 757-213-8600
WWW.KIMLEY-HORN.COM

REVISIONS

No.

DATE