



RIDGE VENT

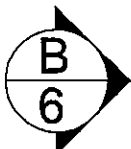

LEVEL

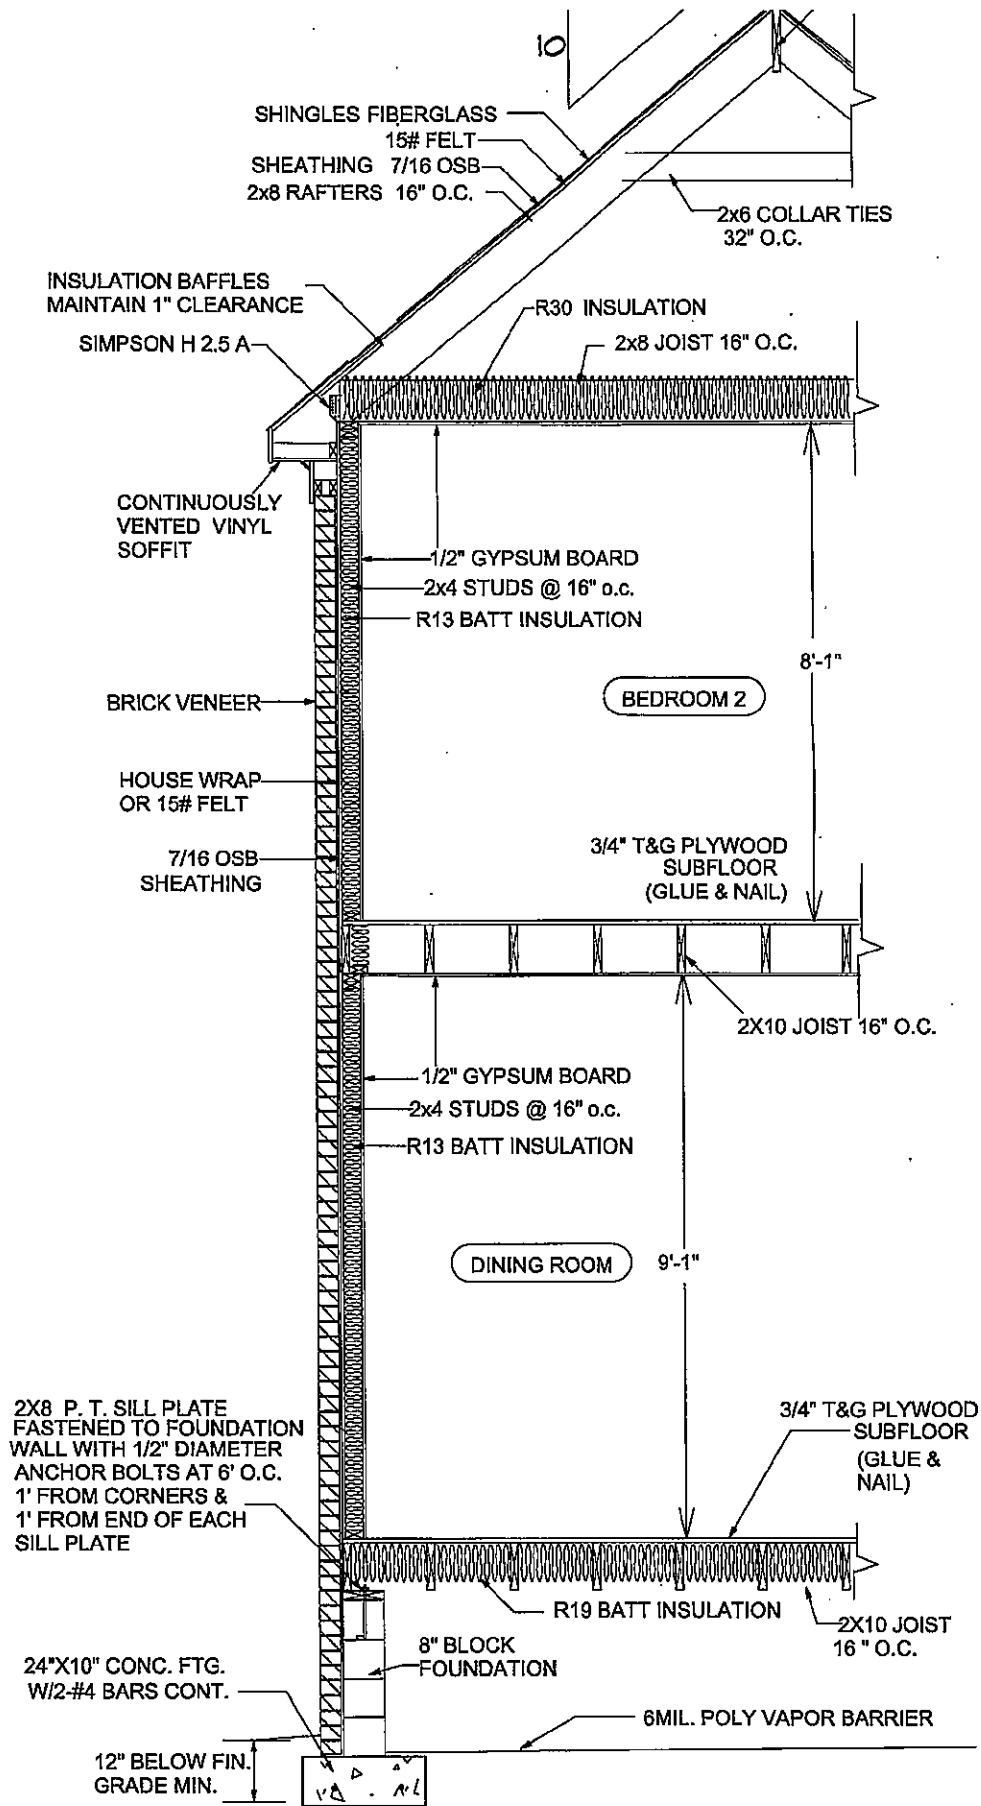

**SECTION**  
1/2"=1'-0"