
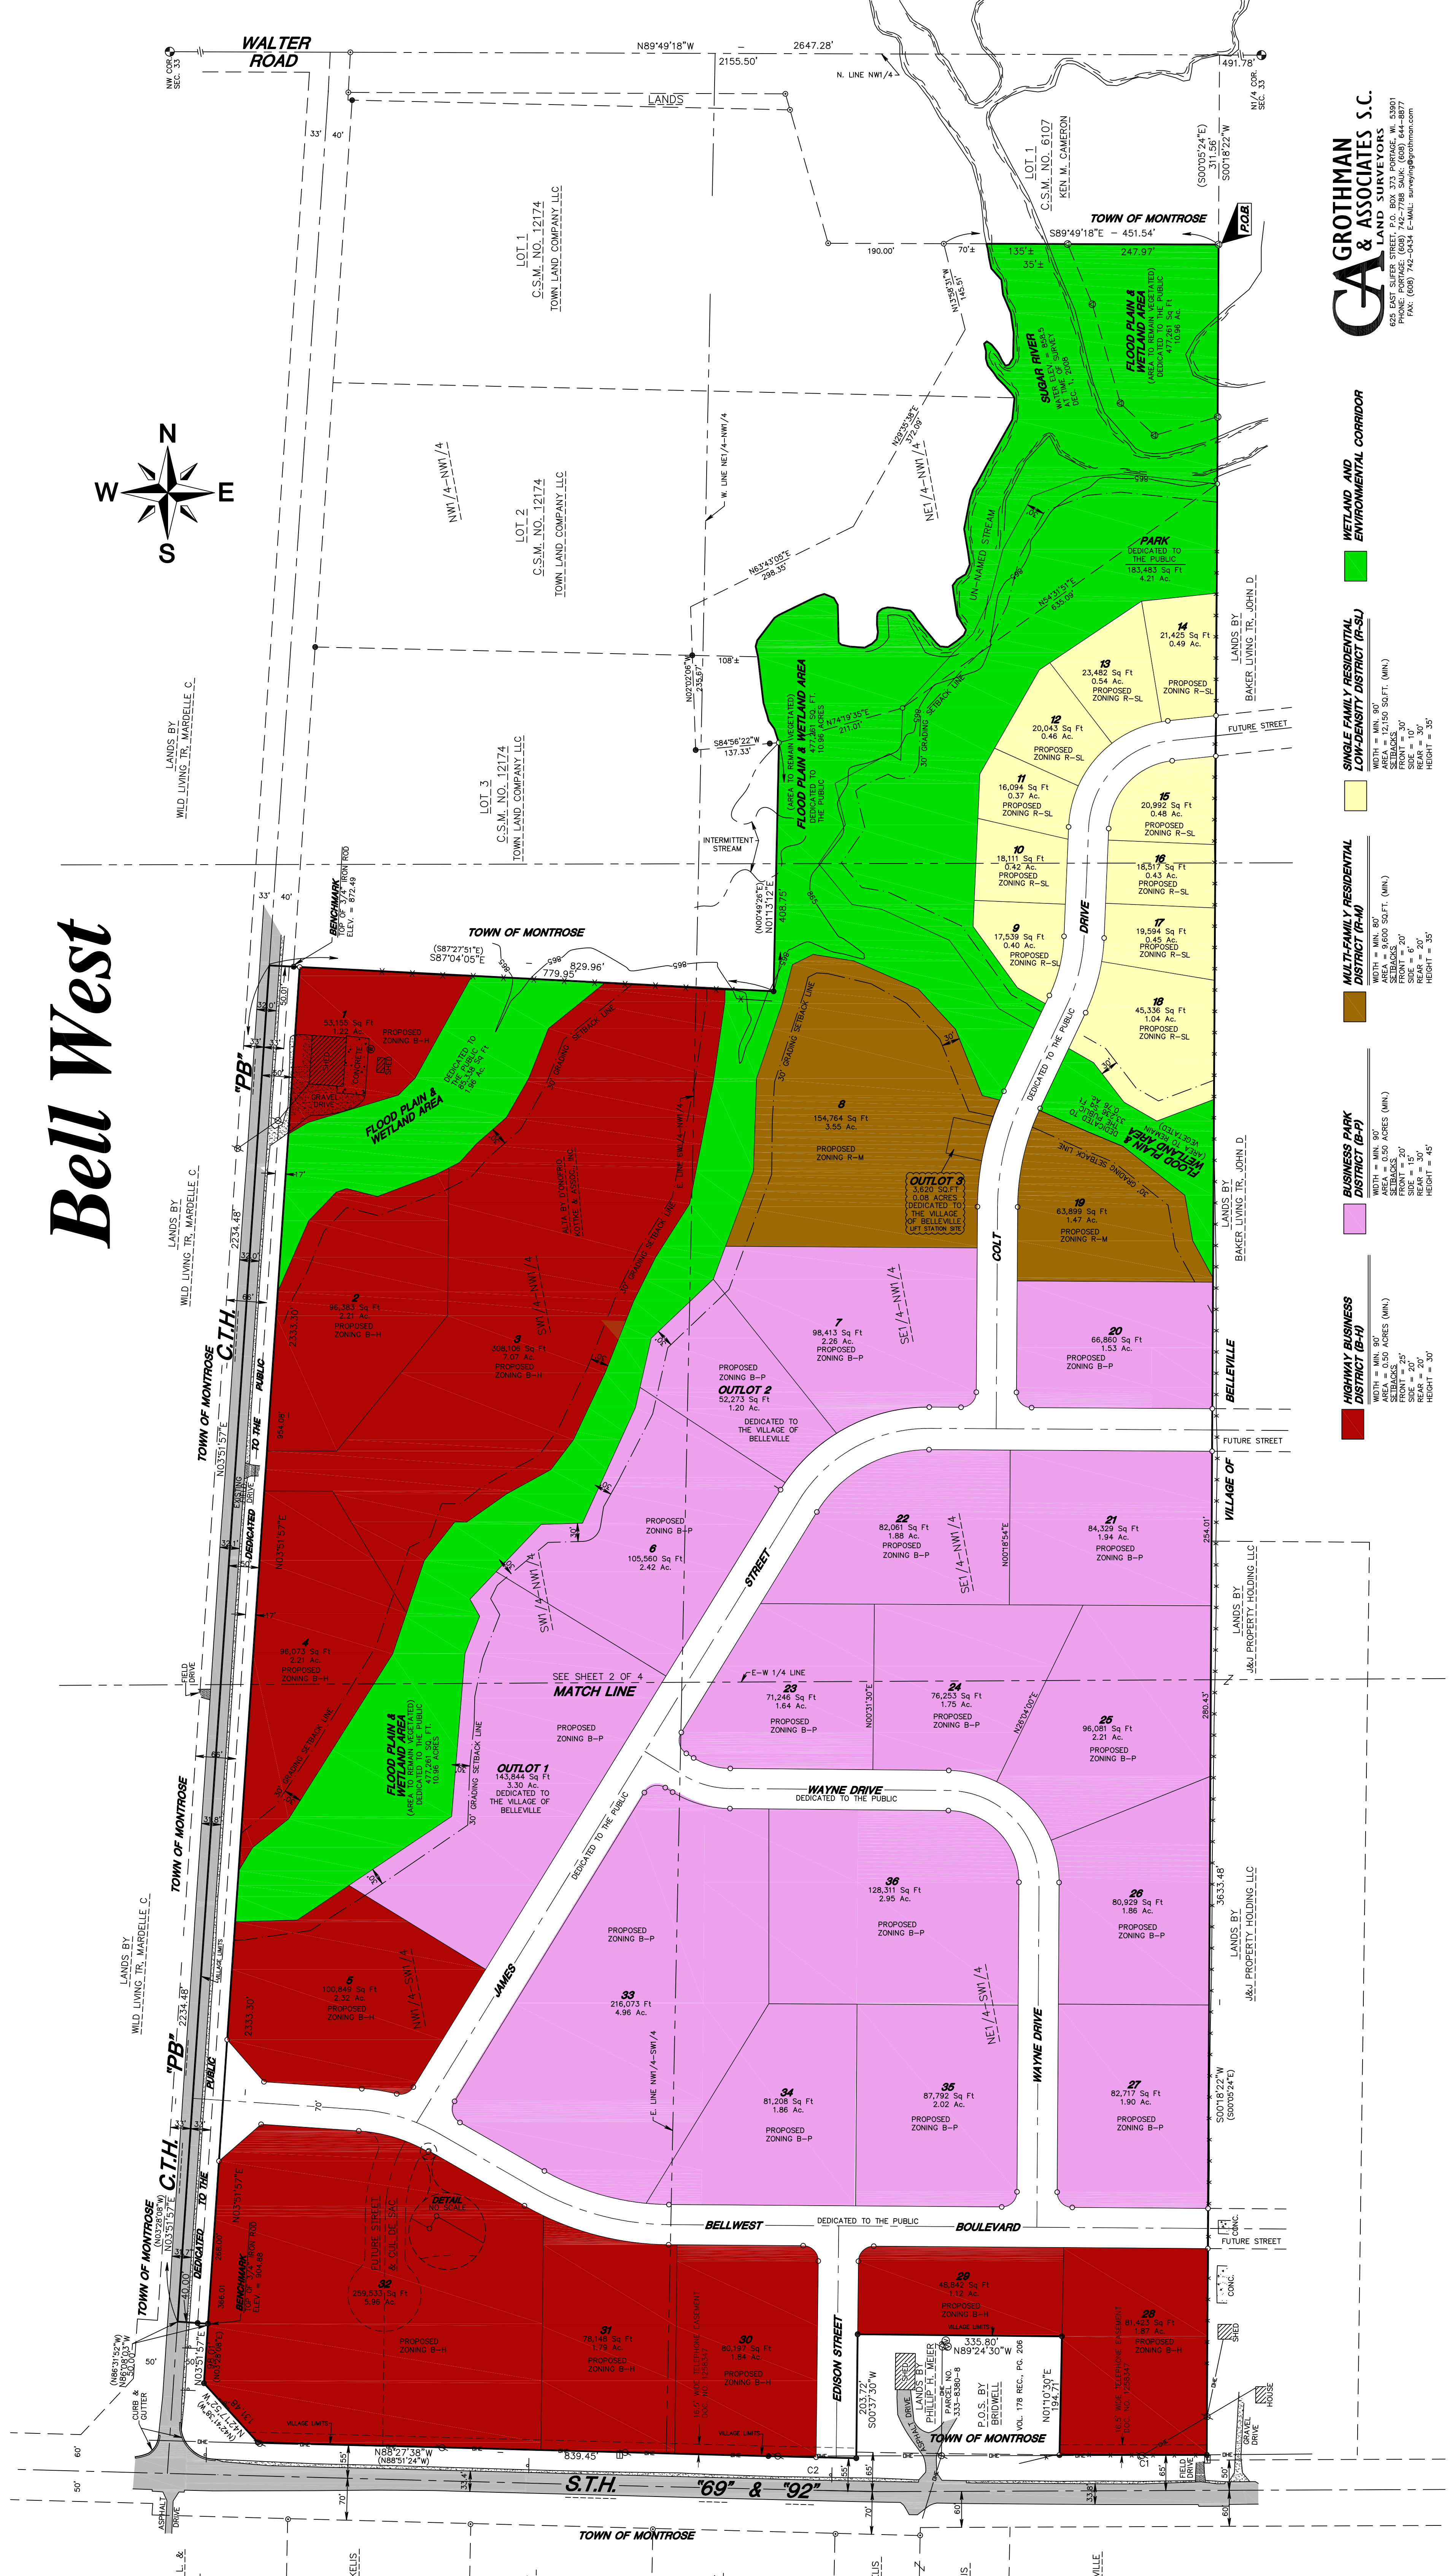


Bell West

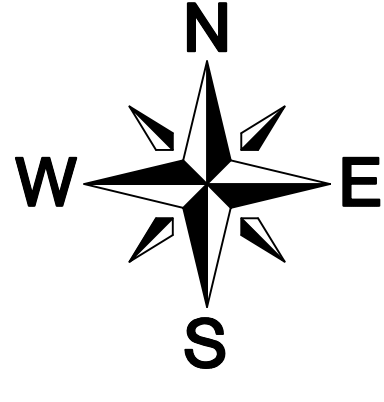

GROTHMAN & ASSOCIATES S.C.
LAND SURVEYORS
 625 EAST SUEVER STREET, P.O. BOX 373 PORTAGE, W. 53901

- HIGHWAY BUSINESS DISTRICT (B-H)**
- WETLAND AND ENVIRONMENTAL CORRIDOR**