

Woodman's Food Market

Project Overview:

The new development expands over 25 acres and includes a Woodman's Food Market grocery store (over 242,000 square feet) and Woodman's gas station, convenience store, quick lube, and car wash at the northwest corner of Milwaukee Avenue and Deerfield Road.

Shorewood Development Group (SDG) is developing the southwest side of the intersection with commercial tenants.


Woodman's Parcel 1

PROPOSED ±242,803 SF
WOODMAN'S FOOD MARKET

LOT 1
±782,542 SF
±17.96 AC.

Woodman's Parcel 2

SDG's Parcel 3

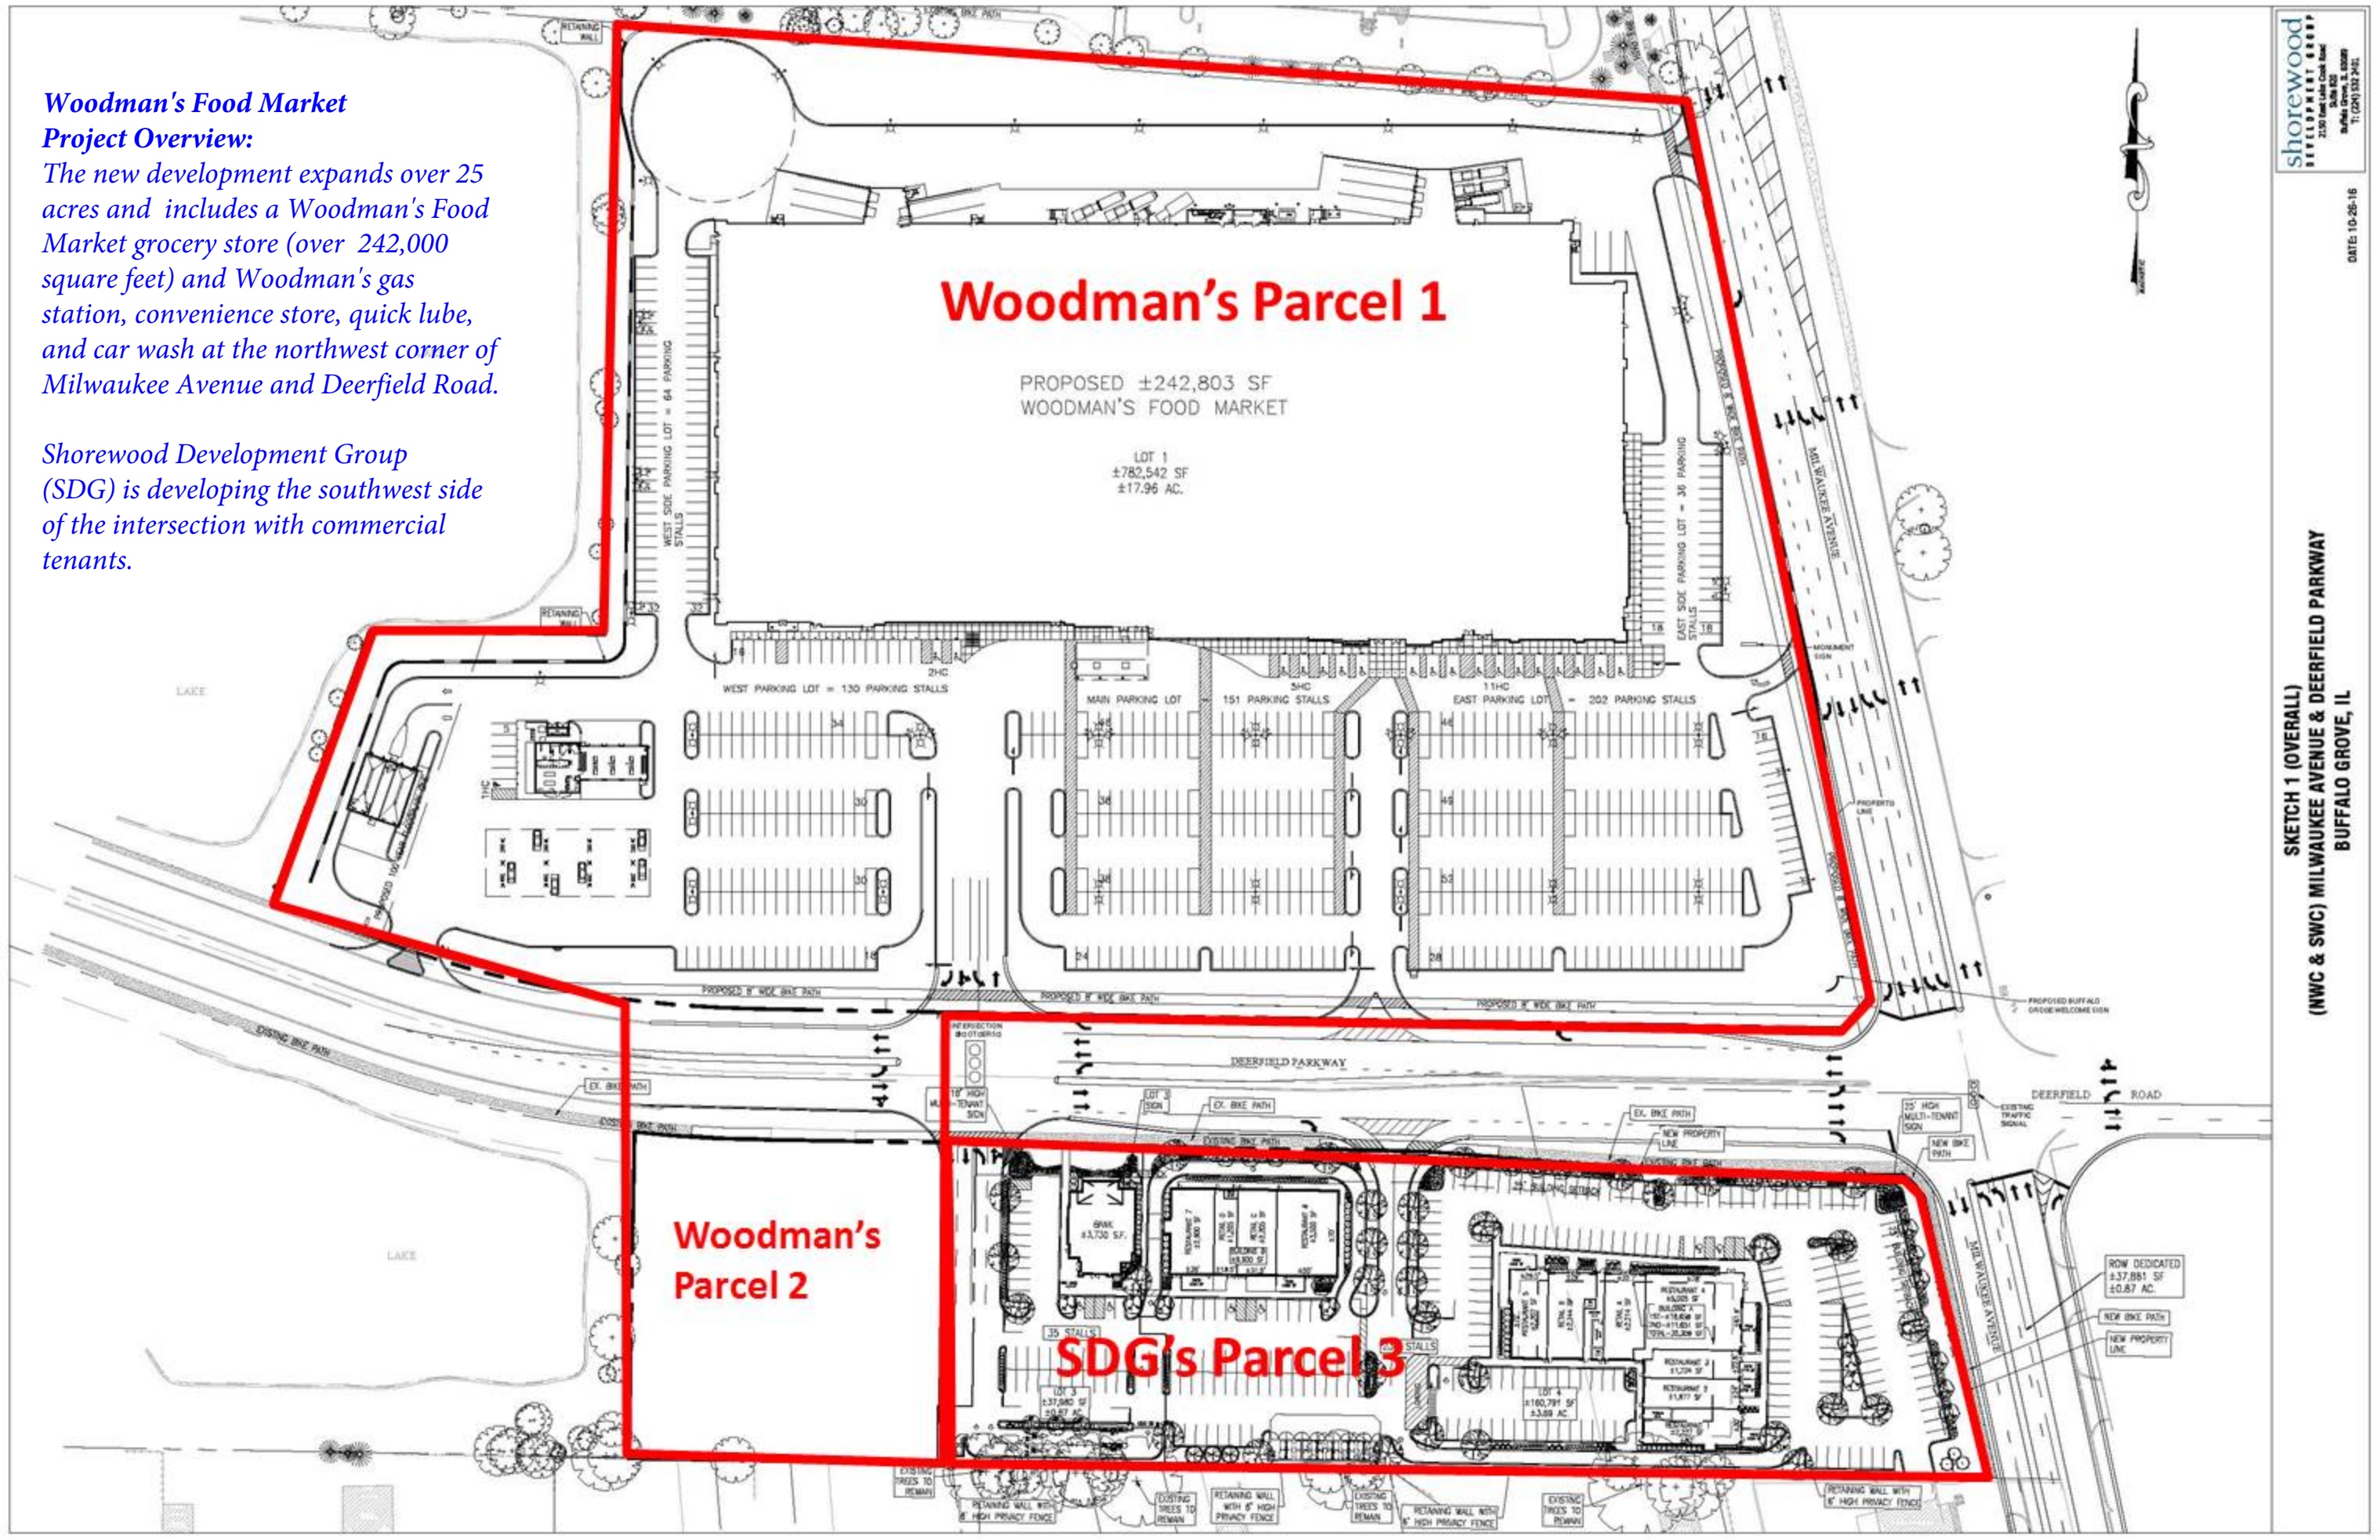



East Elevation



South East Perspective



Enlarged South East Perspective