


REVISIONS  
 1. 10/15/18  
 PER: [unclear] DATE: 10/15/18  
 DATE: 2/28/18 & 3/15/18 REVIEW DATE: 2/27/18

SEAL

CLIENT / OWNER / APPLICANT  
**COSTELLO BUILDERS, INC.**  
 PO BOX 05  
 EAST PETERSBURG, PA 17650  
 CONTACT: DAVE COSTELLO  
 (717) 828-5724

**INDEX PLAN  
 SUBDIVISION PLAN**  
**STONE FENCE - PHASE 2**  
 EAST HEMPFIELD TOWNSHIP, LANCASTER COUNTY, PA

PRINCIPAL J. BOYER	PROJECT MANAGER T. VAUGHN
DRAWN BY M. WAPLES	CHECKED BY J. BOYER
JOB NO. 05-125.5	DRAWING NO. 05-125.23
FILE NO. 0512523OVERALLSUBDIV	SCALE 1"=60'
DATE 2/7/18	SHEET NO. 6 OF 41

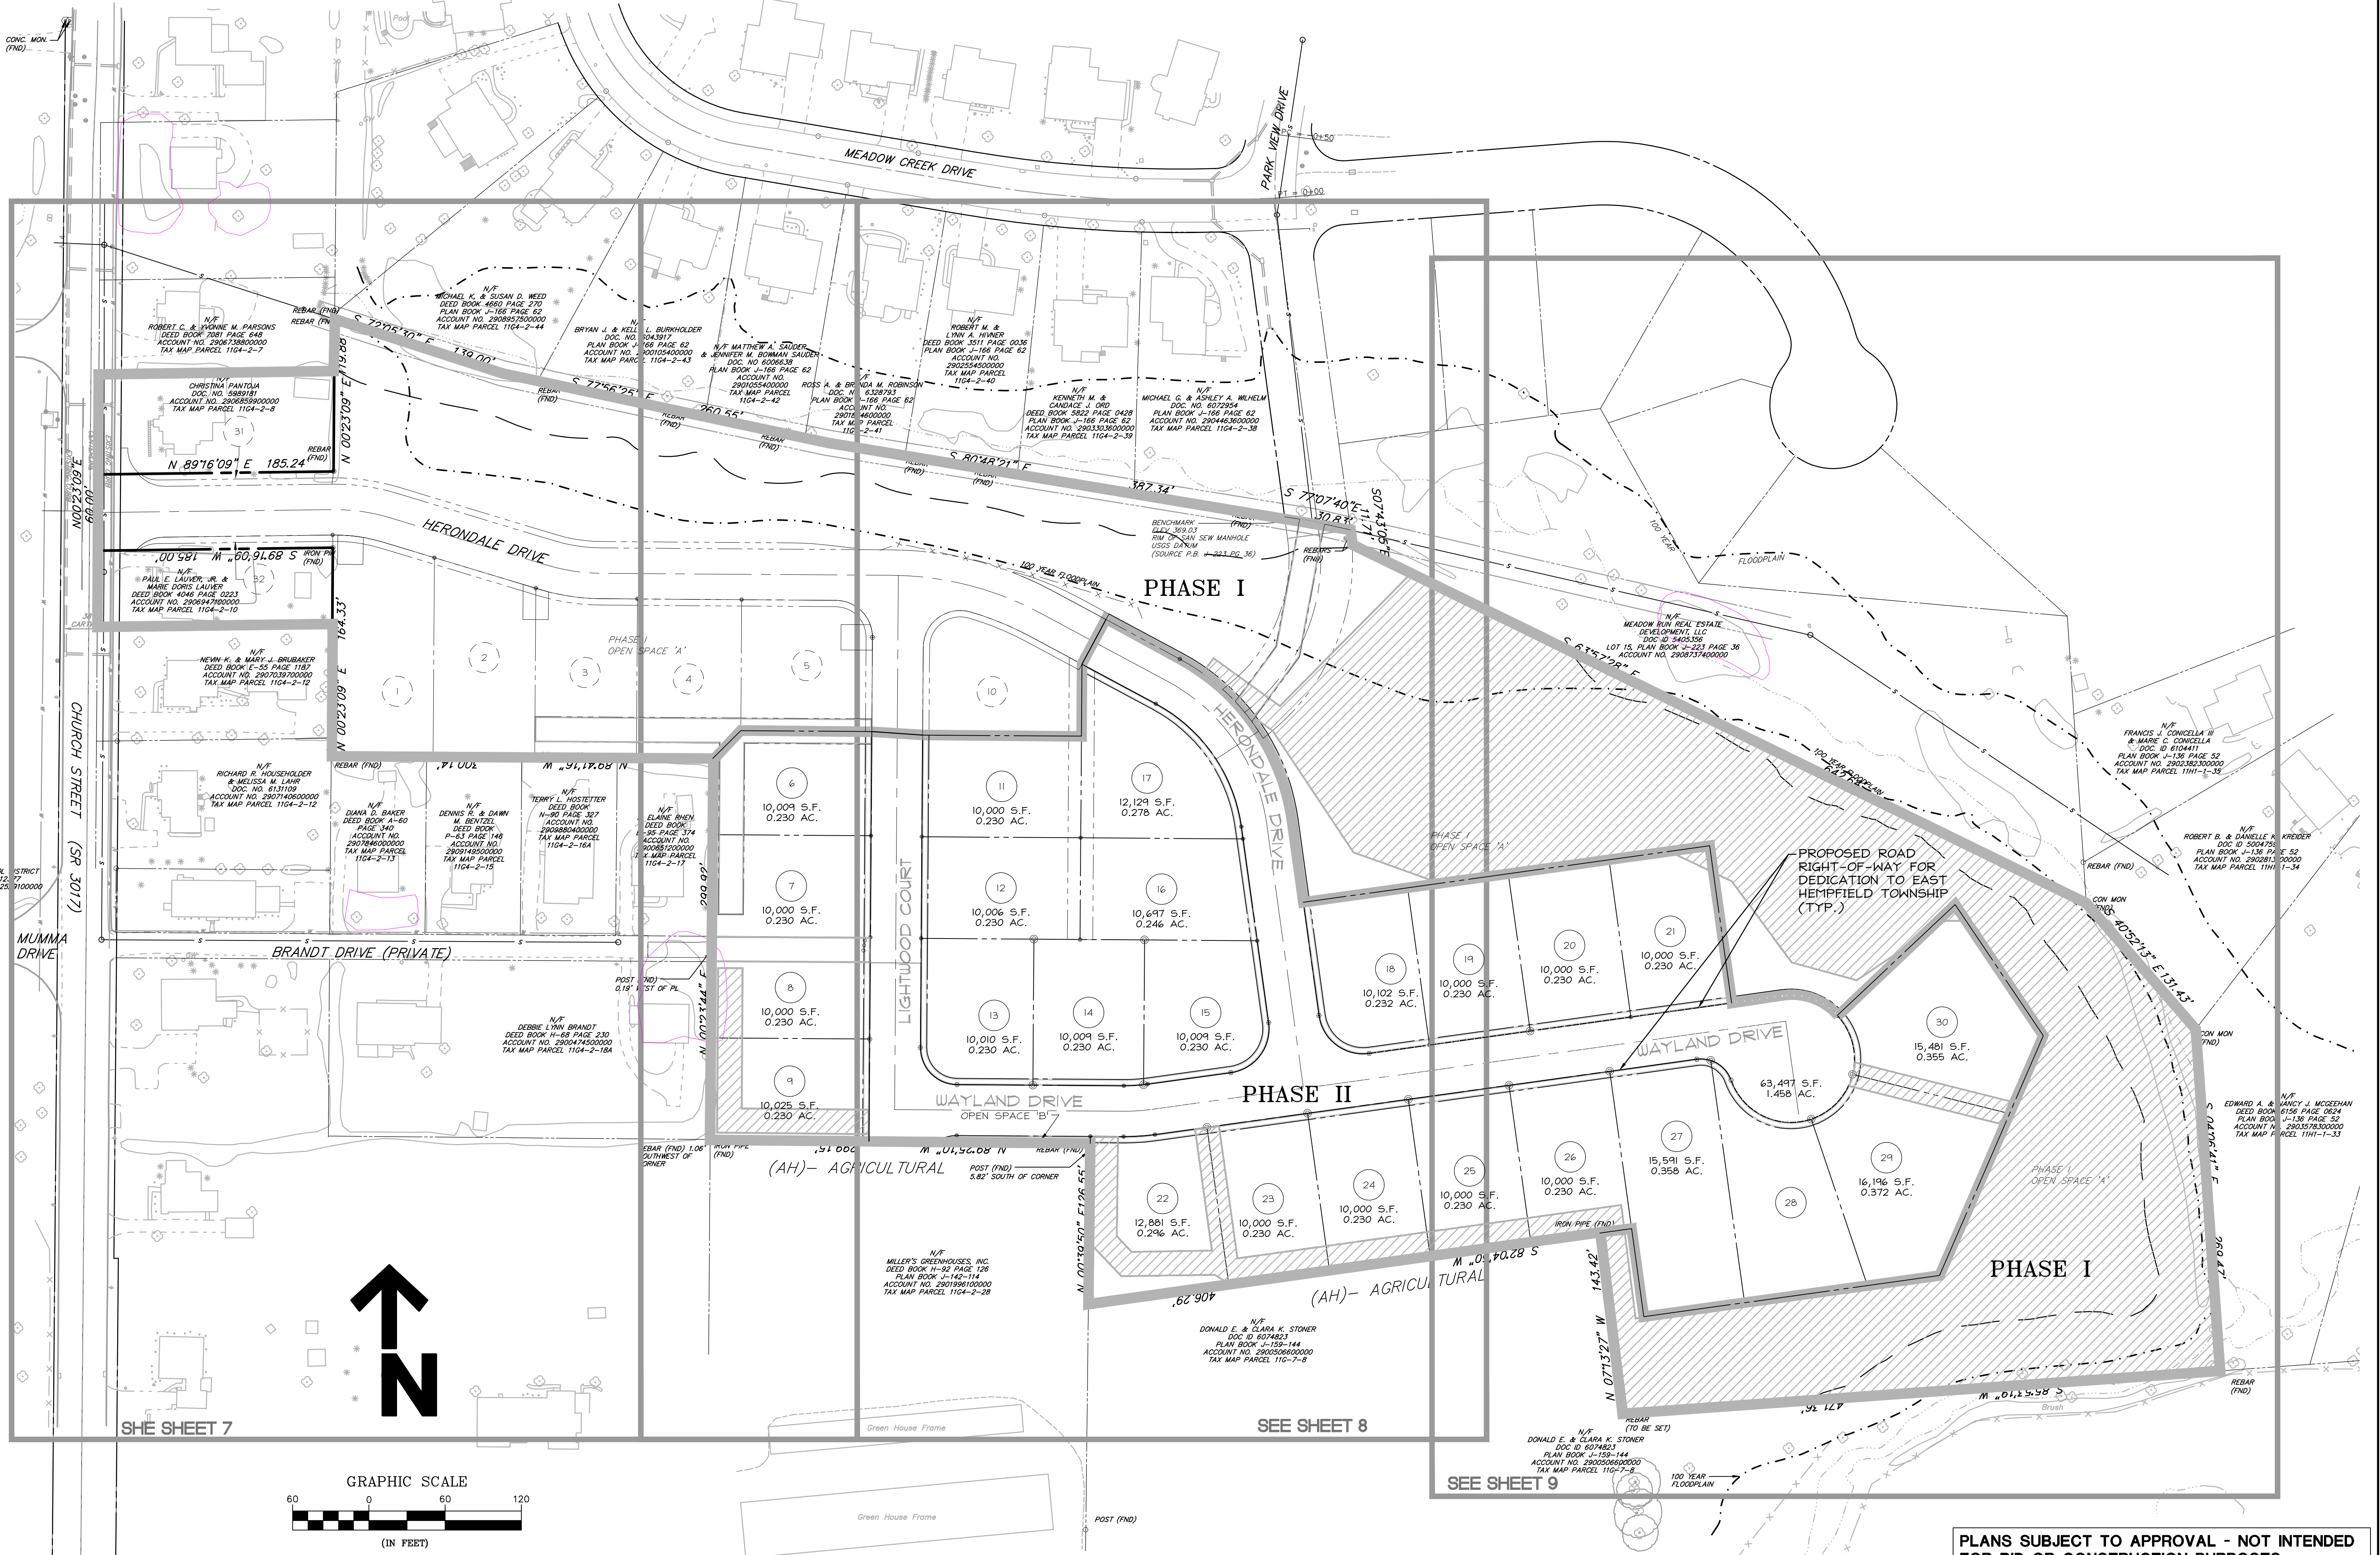

**PLANS SUBJECT TO APPROVAL - NOT INTENDED  
 FOR BID OR CONSTRUCTION PURPOSES**