
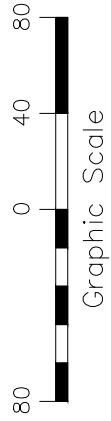


Bike Lane on South:
11.5' lanes
8' wide bike lane
5' wide median
No parking

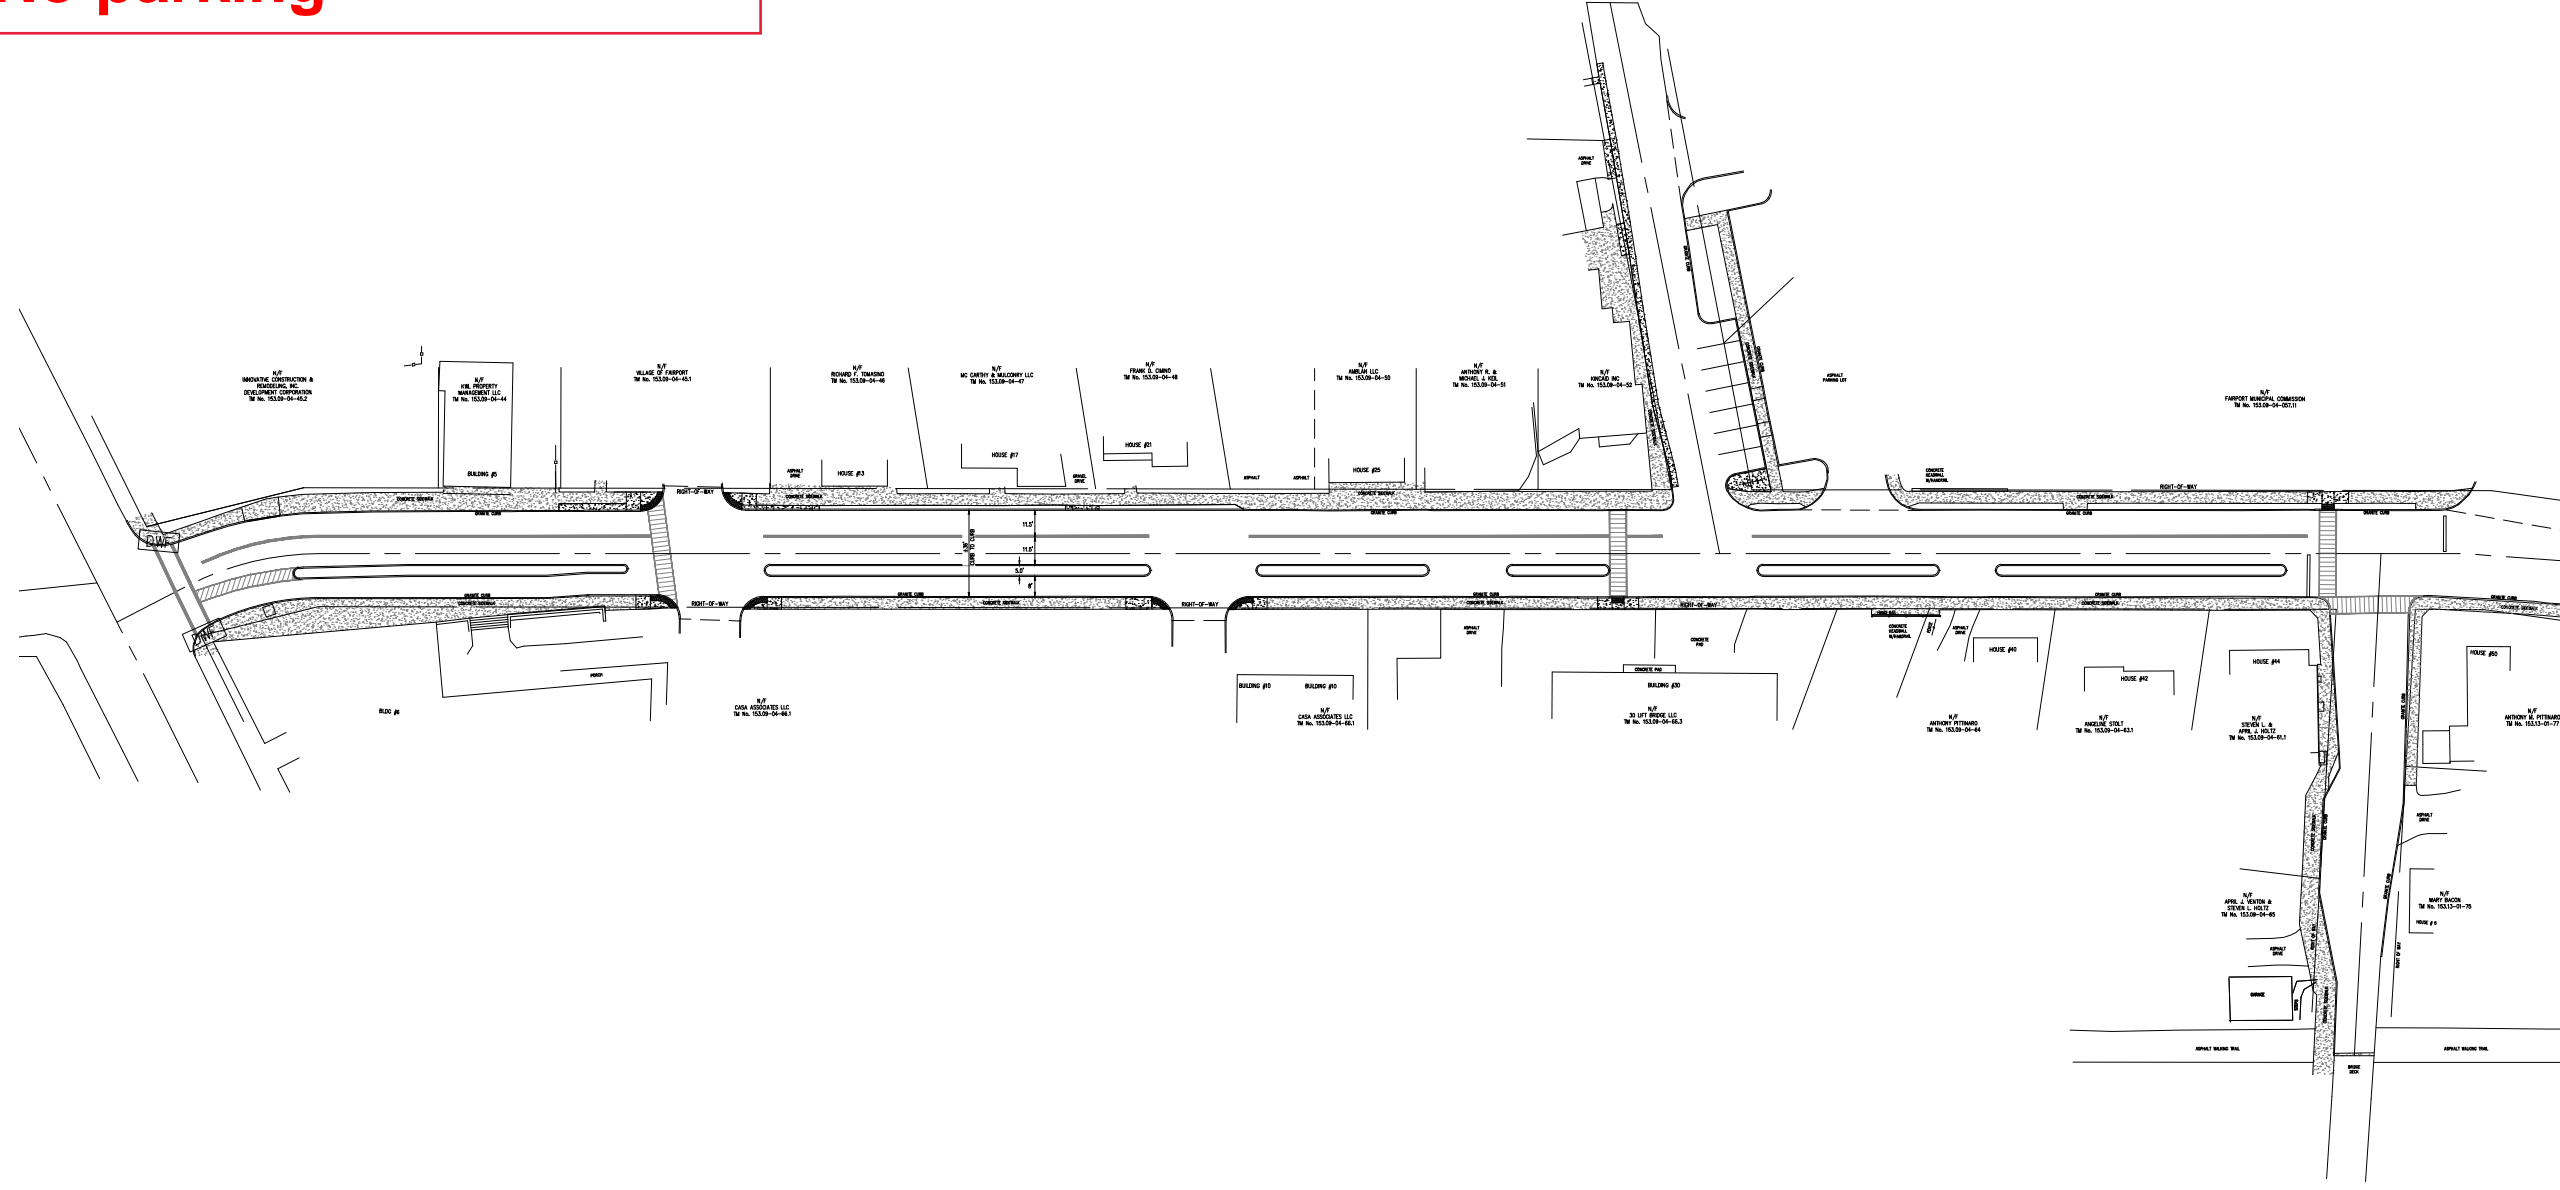

BME ASSOCIATES
 ENGINEERS • SURVEYORS • LANDSCAPE ARCHITECTS
 10 LIFT BRIDGE LANE EAST
 FAIRPORT, NEW YORK 14450

Scale:
 1" = 80'

Lift Bridge Lane East
 Concept #2 - Bike Lane on South
 Village of Fairport, Monroe County, New York

Date: 12/9/2022
 Project #: 9106LE

