
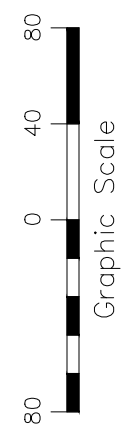


Parking on North:
11' lanes
8' parking
3' shoulders
No median/protected bike lane

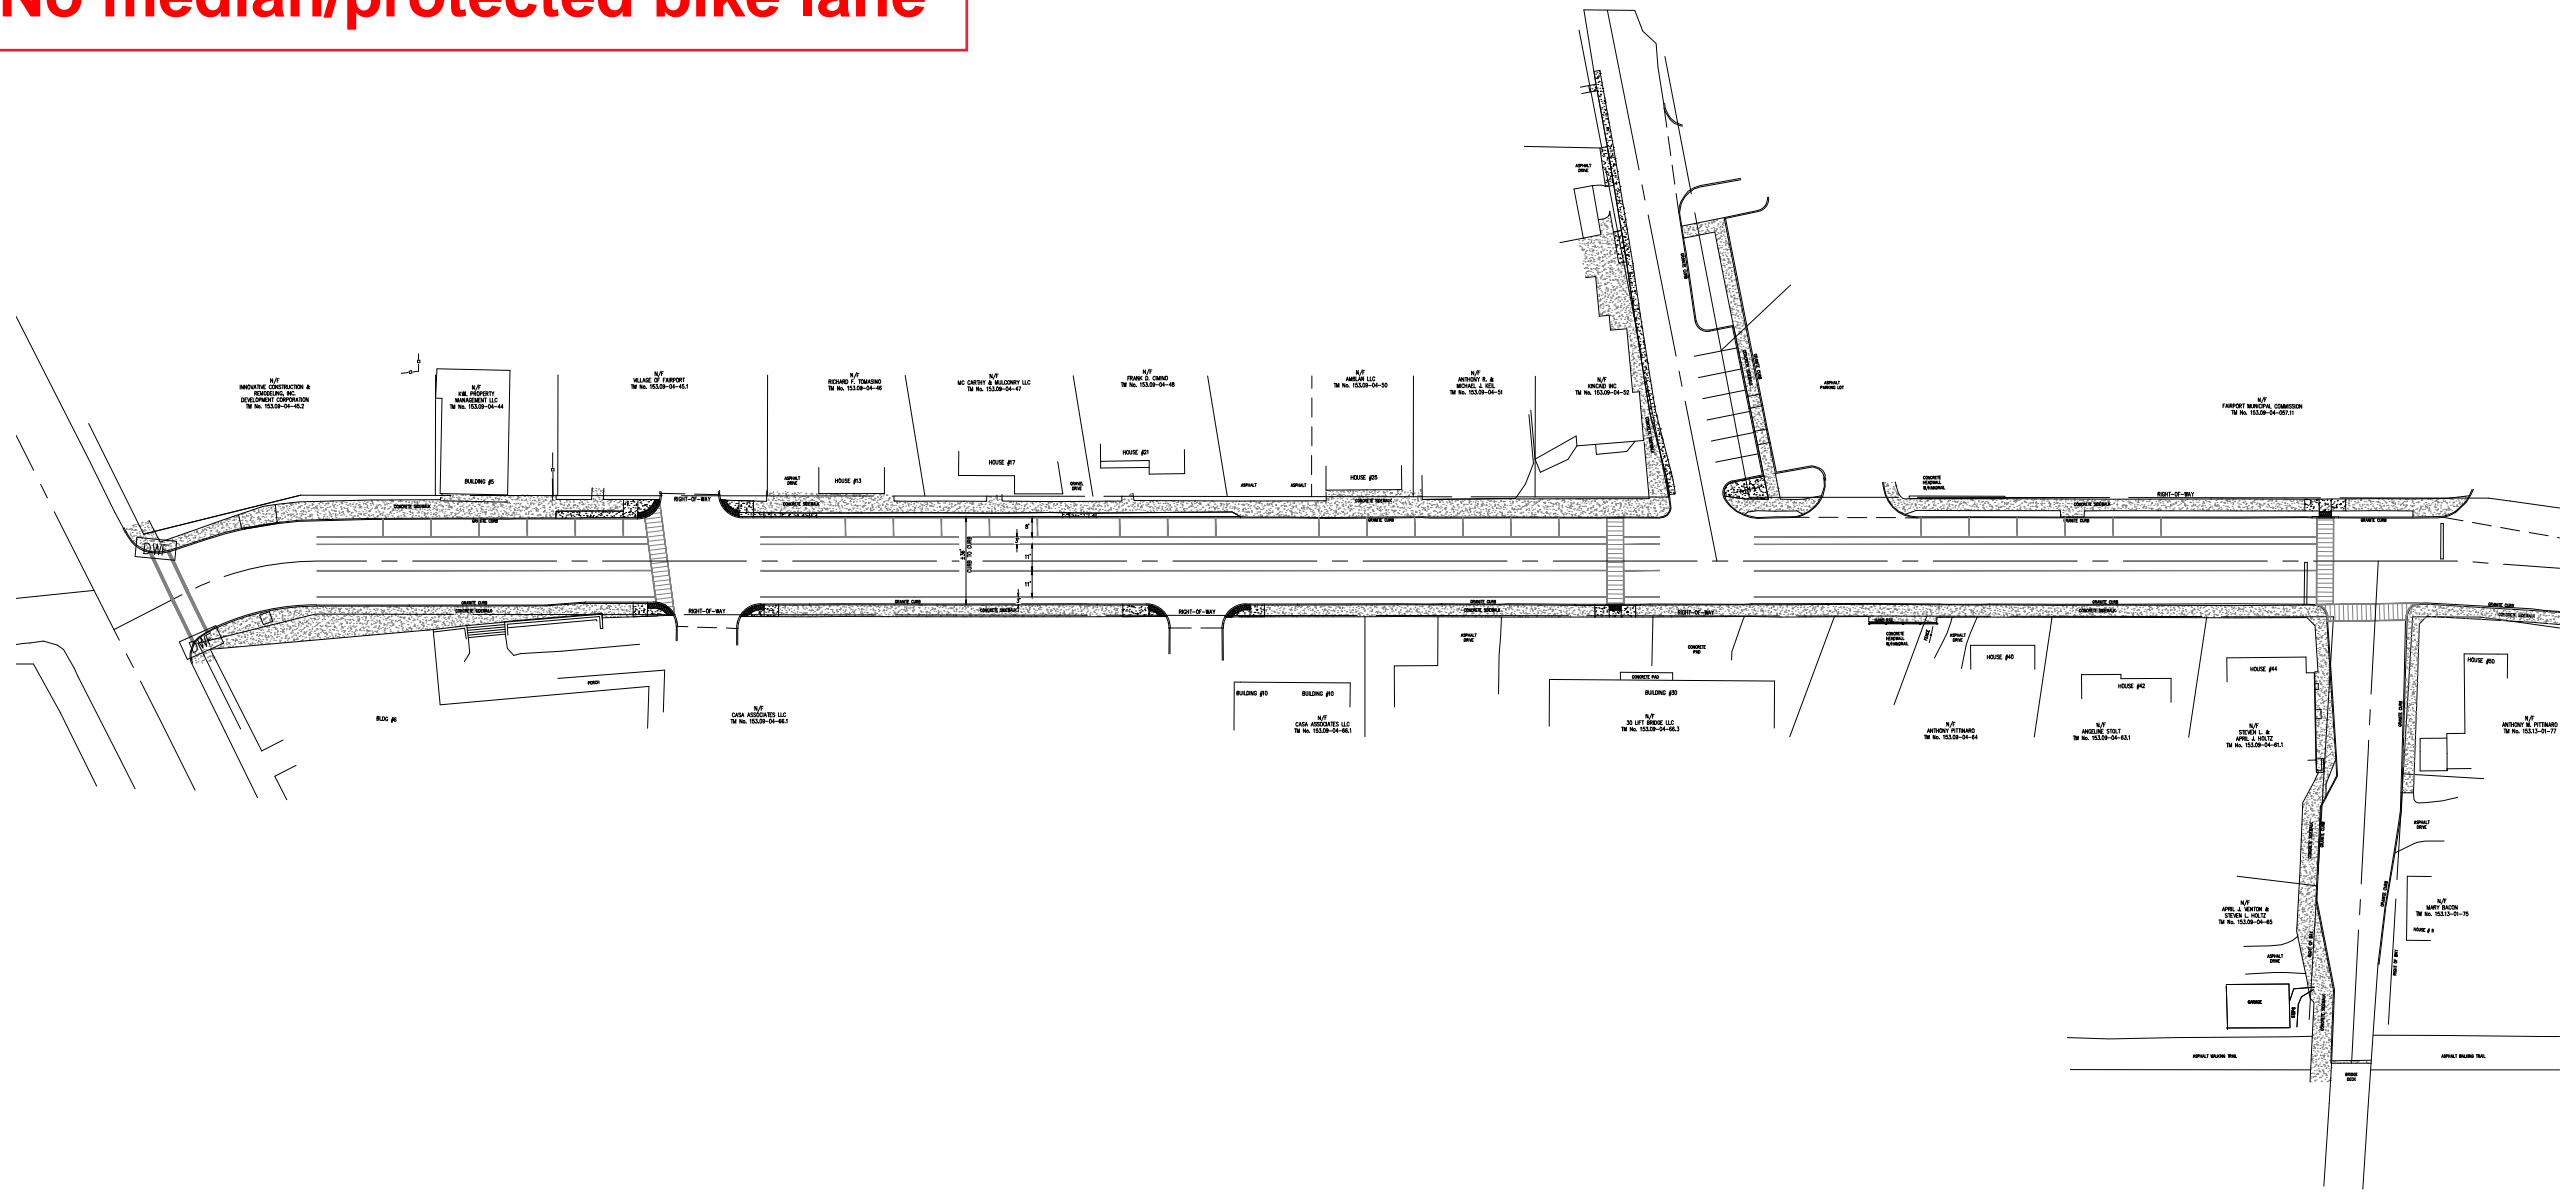

BME ASSOCIATES
 ENGINEERS • SURVEYORS • LANDSCAPE ARCHITECTS
 10 LIFT BRIDGE LANE EAST
 FAIRPORT, NEW YORK 14450
 PHONE 516-377-7360
 WWW.BMEPCOM

Scale:
 1" = 80'

Lift Bridge Lane East
 Concept #3 - Parking on North
 Village of Fairport, Monroe County, New York

Date: 12/9/2022
 Project #: 9106LE

