
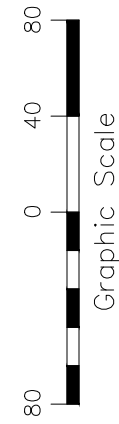


**Parking on South:**  
**11' lanes**  
**8' parking**  
**3' shoulders**  
**No median/protected bike lane**

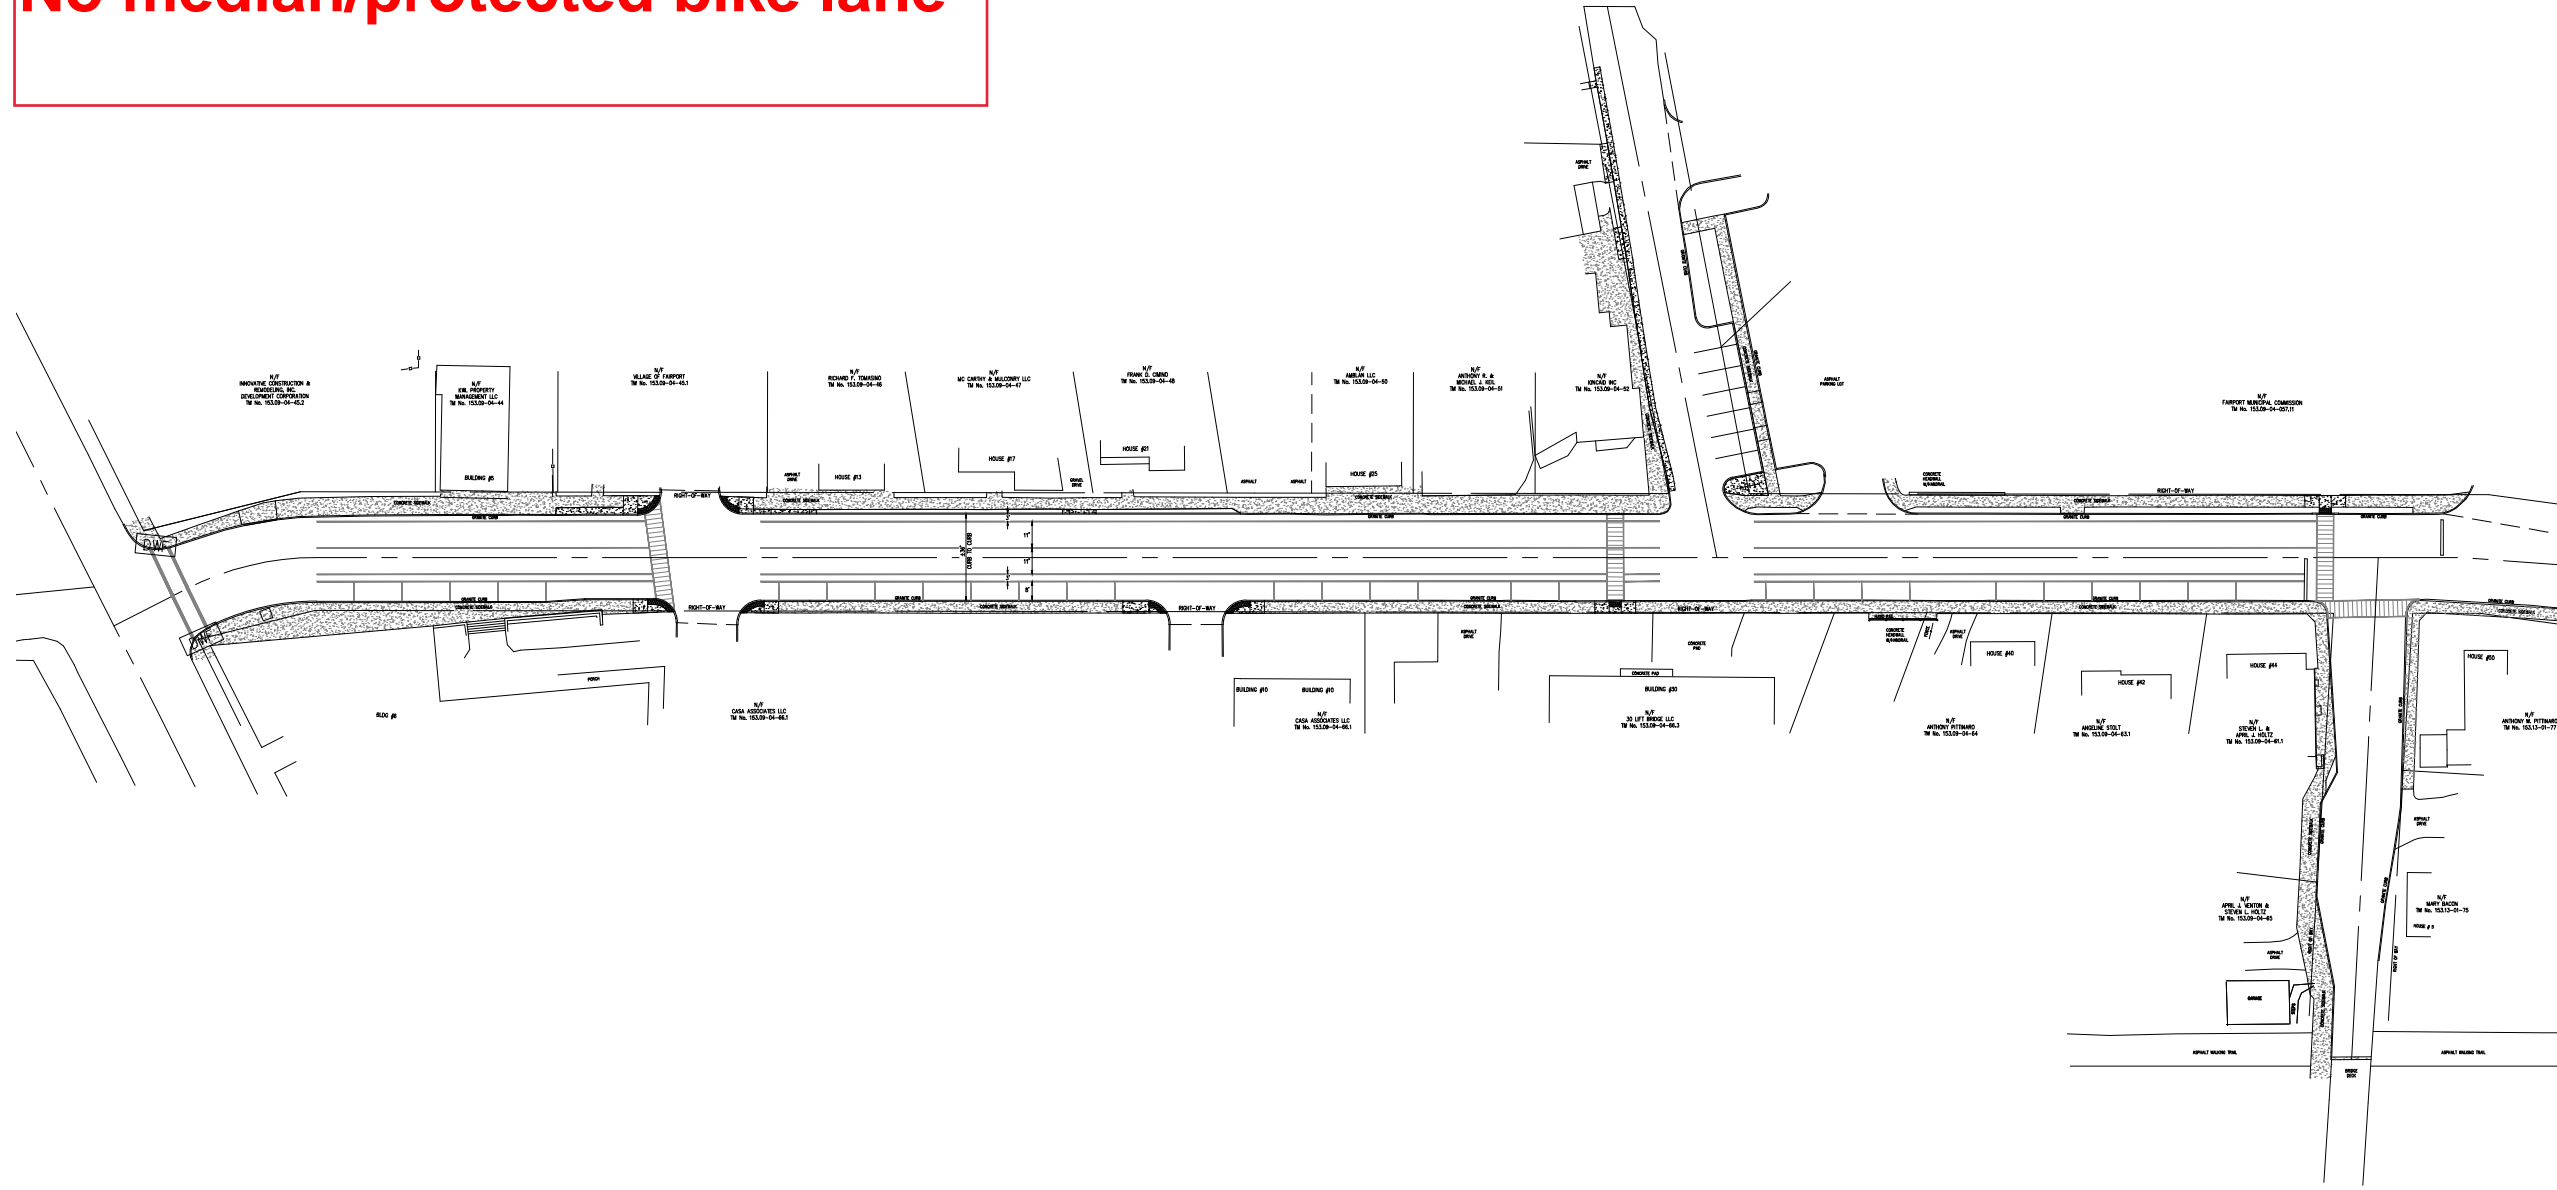

**BME ASSOCIATES**  
 ENGINEERS • SURVEYORS • LANDSCAPE ARCHITECTS  
 10 LIFT BRIDGE LANE EAST  
 FAIRPORT, NEW YORK 14450

Scale:  
 1"=80'

Lift Bridge Lane East  
 Concept #4 - Parking on South  
 Village of Fairport, Monroe County, New York

Date: 12/9/2022  
 Project #: 9106LE

