
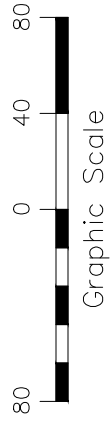


**Boulevard:**  
**11' lanes**  
**5' wide median**  
**4.5' shoulders**  
**No parking**

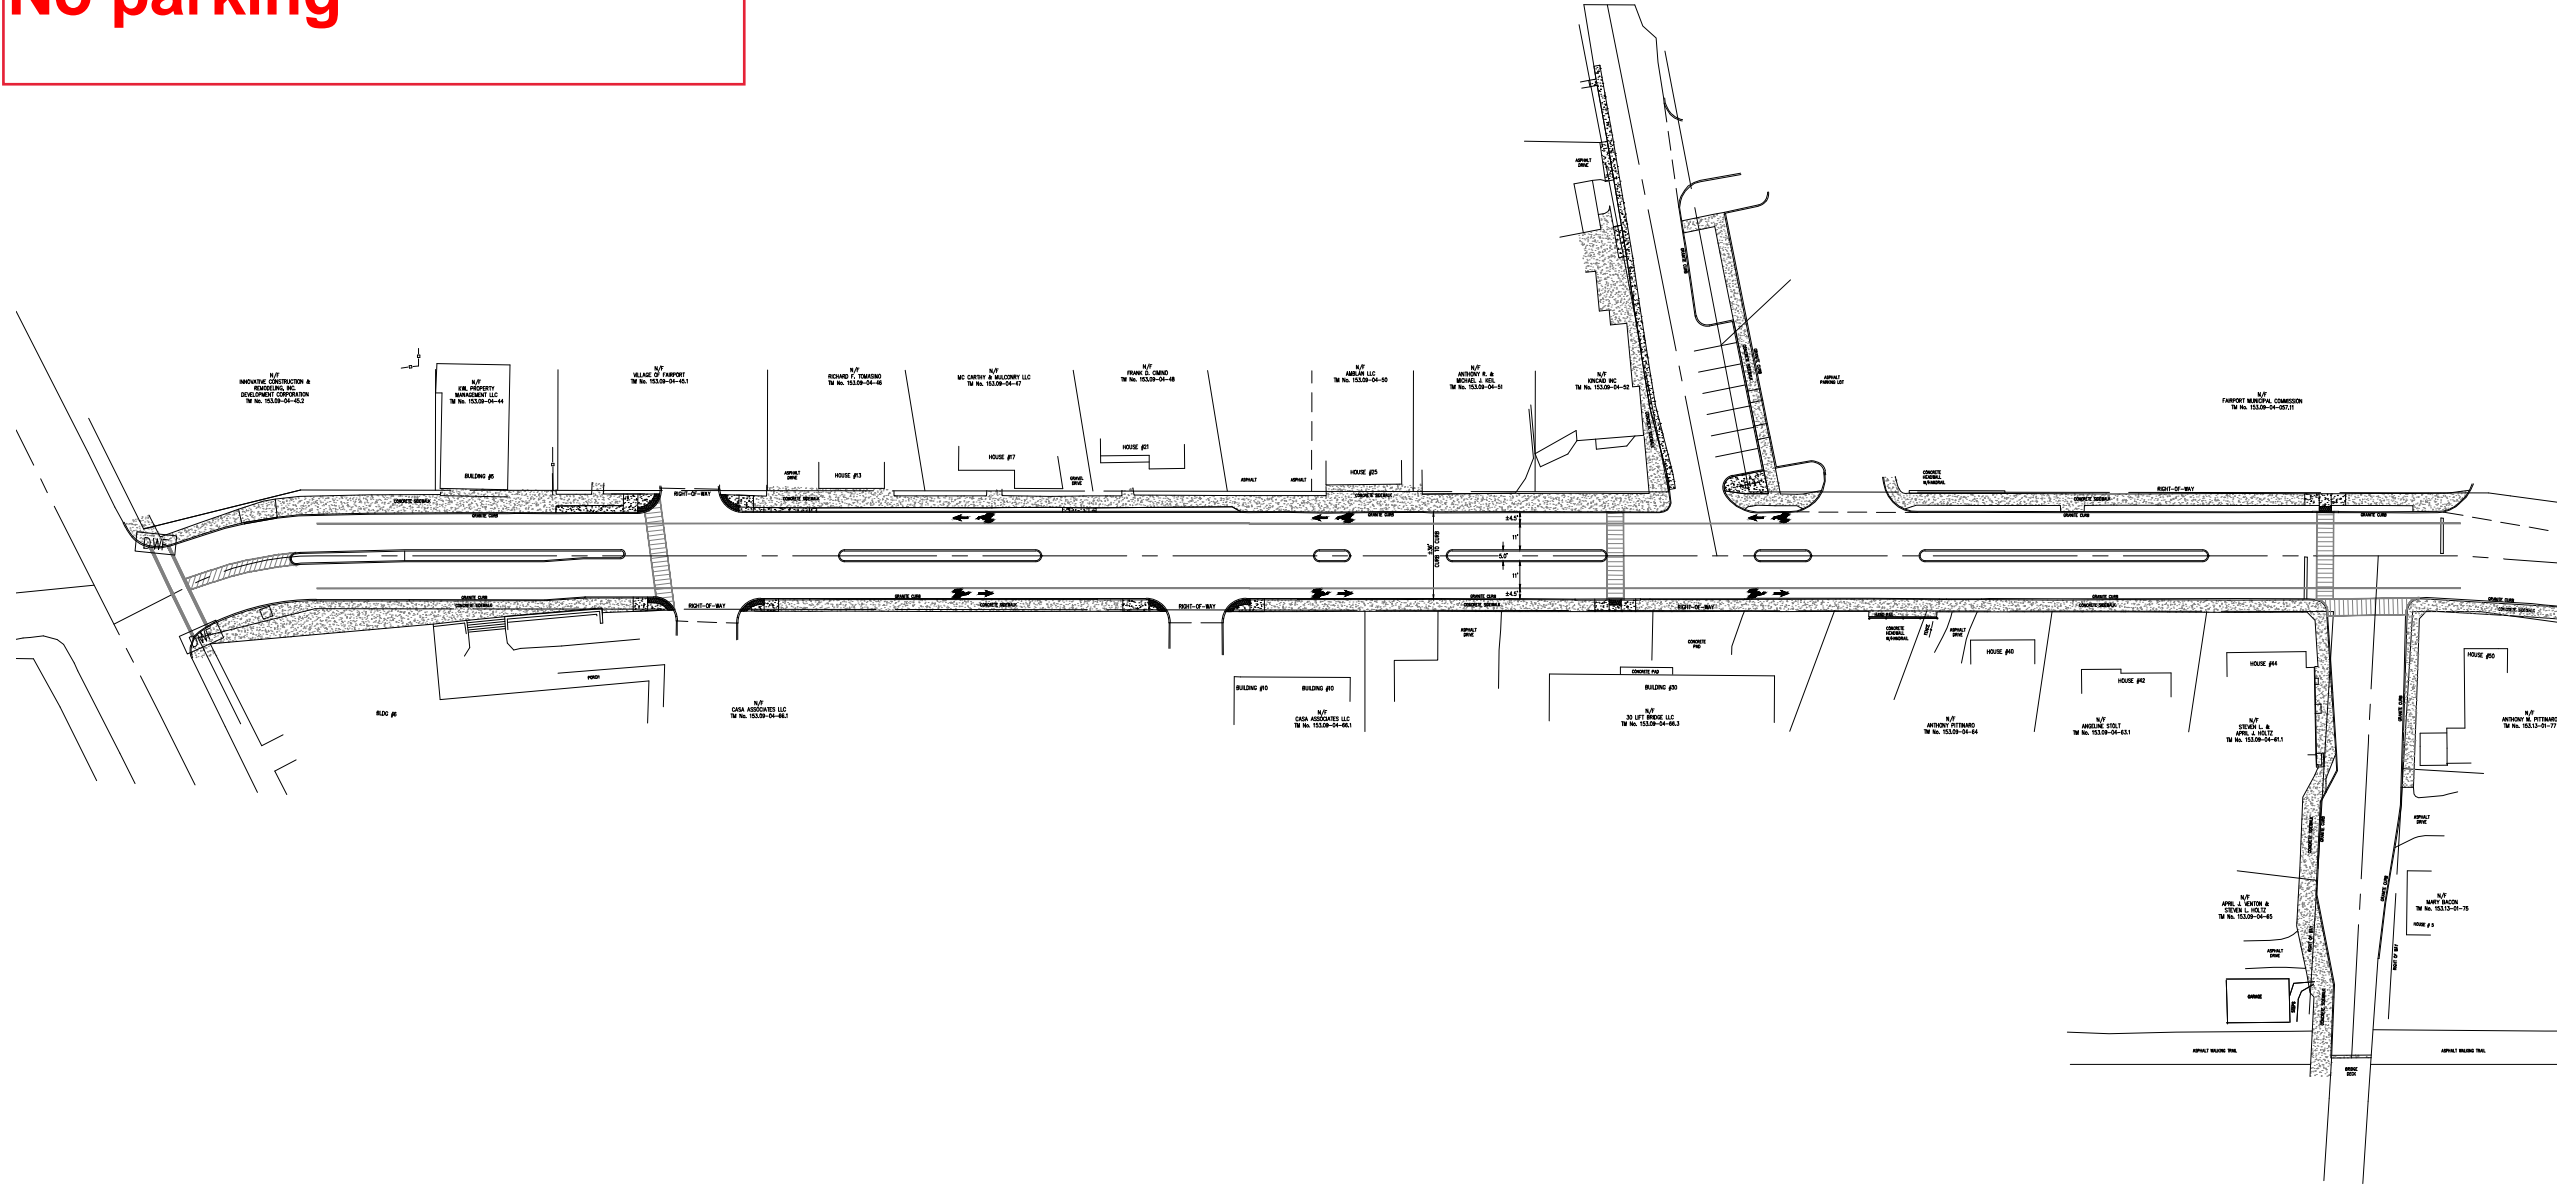

**BME ASSOCIATES**  
 ENGINEERS • SURVEYORS • LANDSCAPE ARCHITECTS  
 10 LIFT BRIDGE LANE EAST  
 FAIRPORT, NEW YORK 14450

PHONE 585-377-7360  
 WWW.BMEPC.COM

Scale:  
 1" = 80'

Lift Bridge Lane East  
 Concept #5 - Boulevard  
 Village of Fairport, Monroe County, New York

Date: 12/9/2022  
 Project #: 9106LE

