
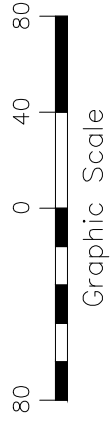


**Mill and repave only:  
11' lanes  
Sharrows  
Bump outs removed  
Existing parking remains**

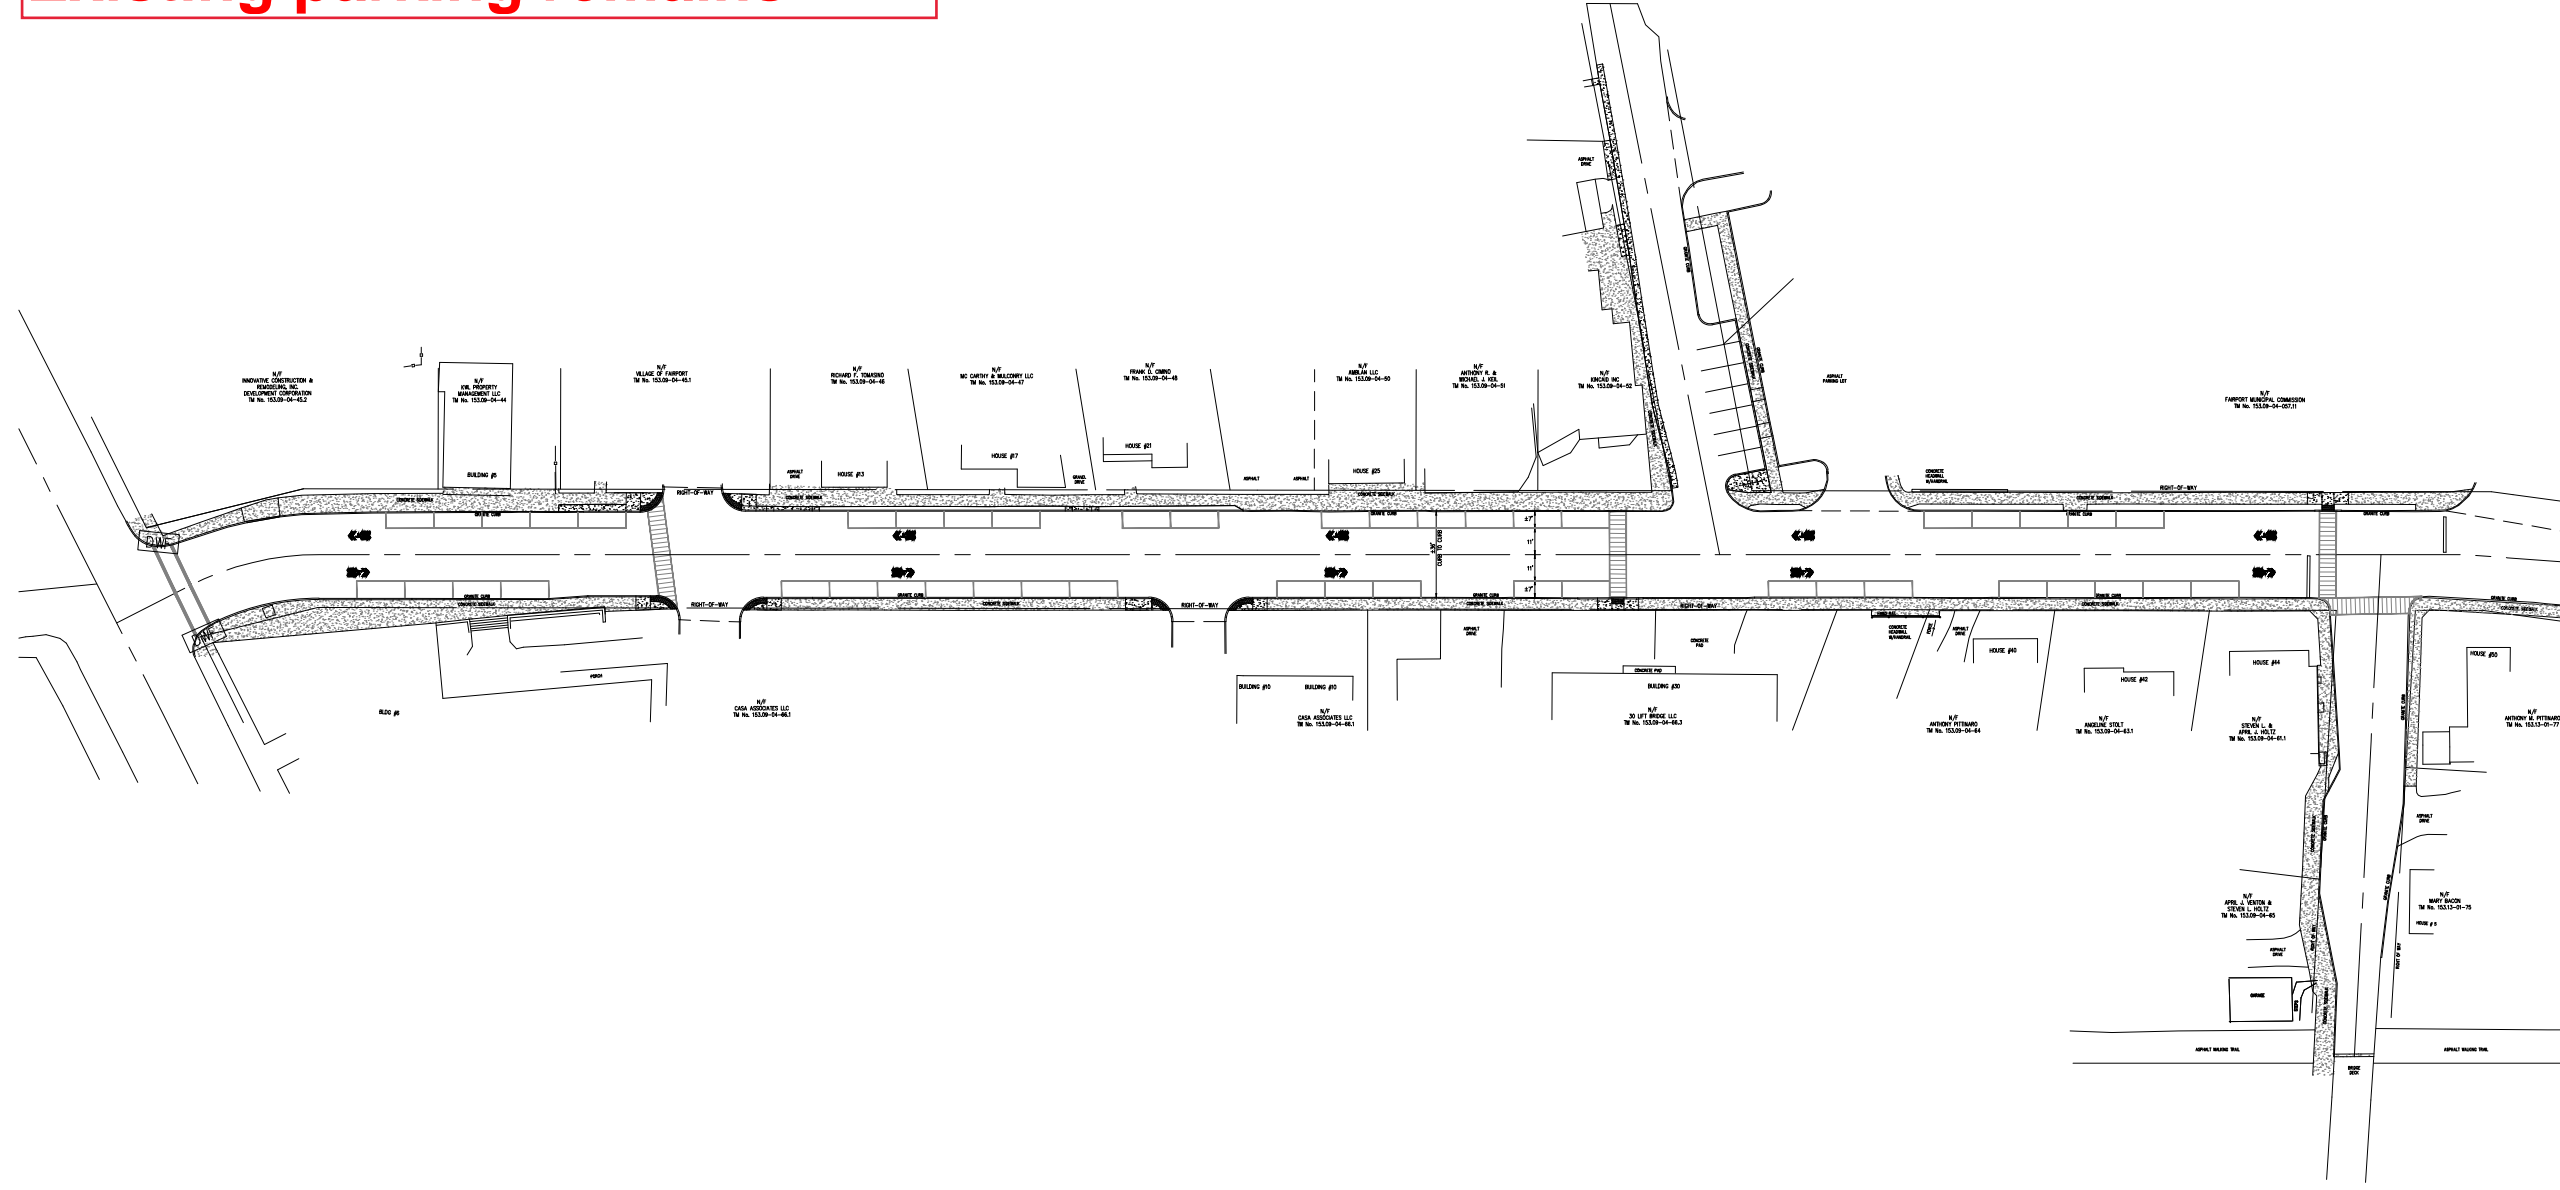

**BME ASSOCIATES**  
ENGINEERS • SURVEYORS • LANDSCAPE ARCHITECTS  
10 LIFT BRIDGE LANE EAST  
FAIRPORT, NEW YORK 14450

Scale:  
1"=80'

Lift Bridge Lane East  
Concept #6 - Mill and Repave Only  
Village of Fairport, Monroe County, New York

Date: 12/9/2022  
Project #: 9106LE

