


Garage Wall Section Sample Drawing

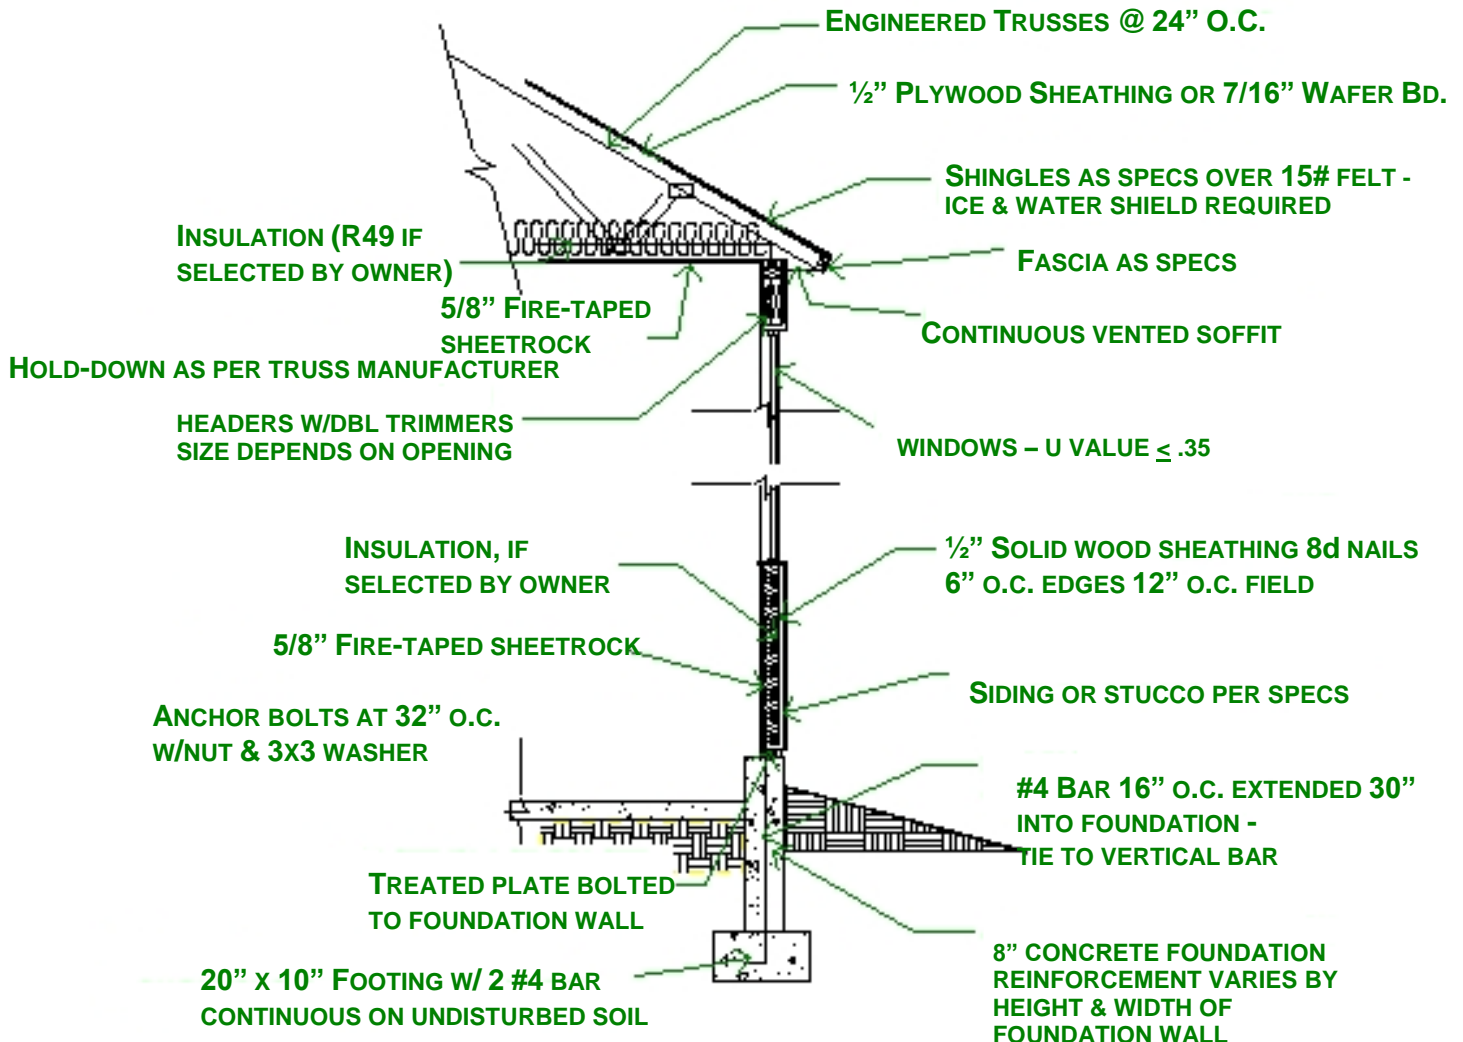

SAMPLE ONLY