


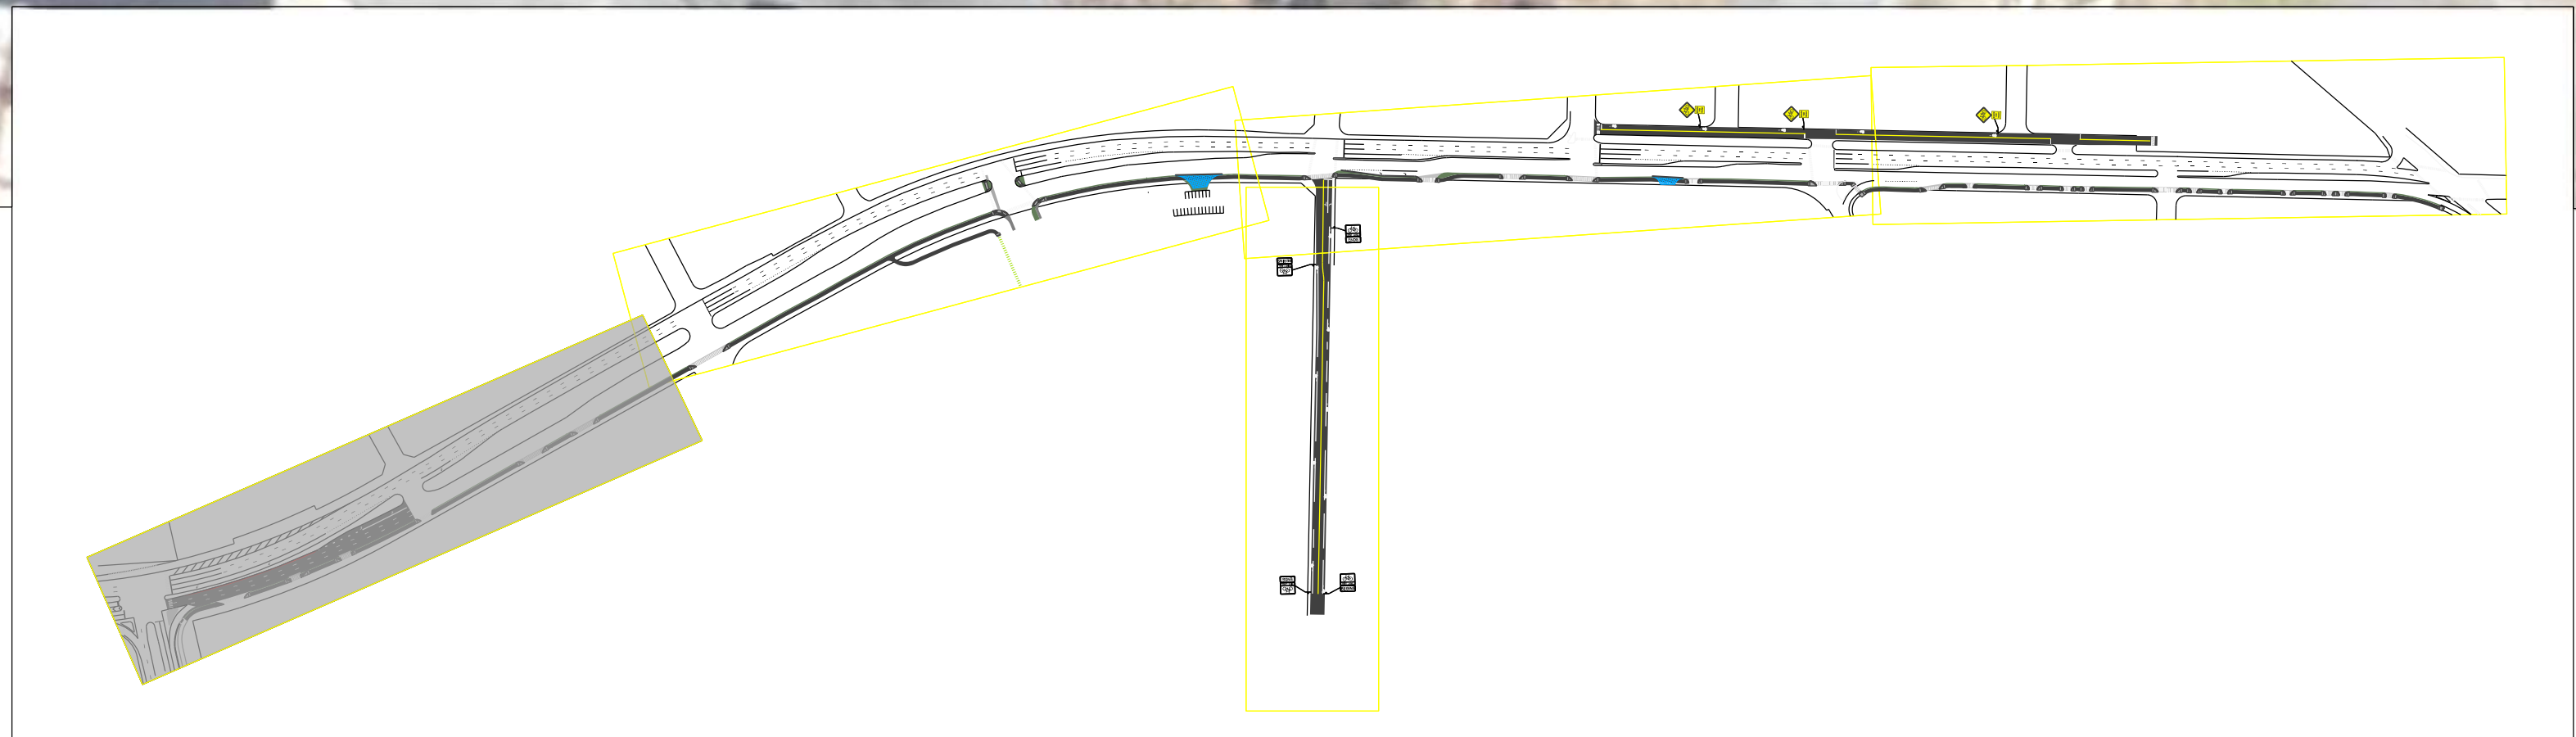


MATCH LINE - SEE SHEET 2




Utility Relocation Legend

Pedestrian Push Button	Light Pole
Utility Pole	Signal Cabinet
Fire Hydrant	Traffic Signal Pole

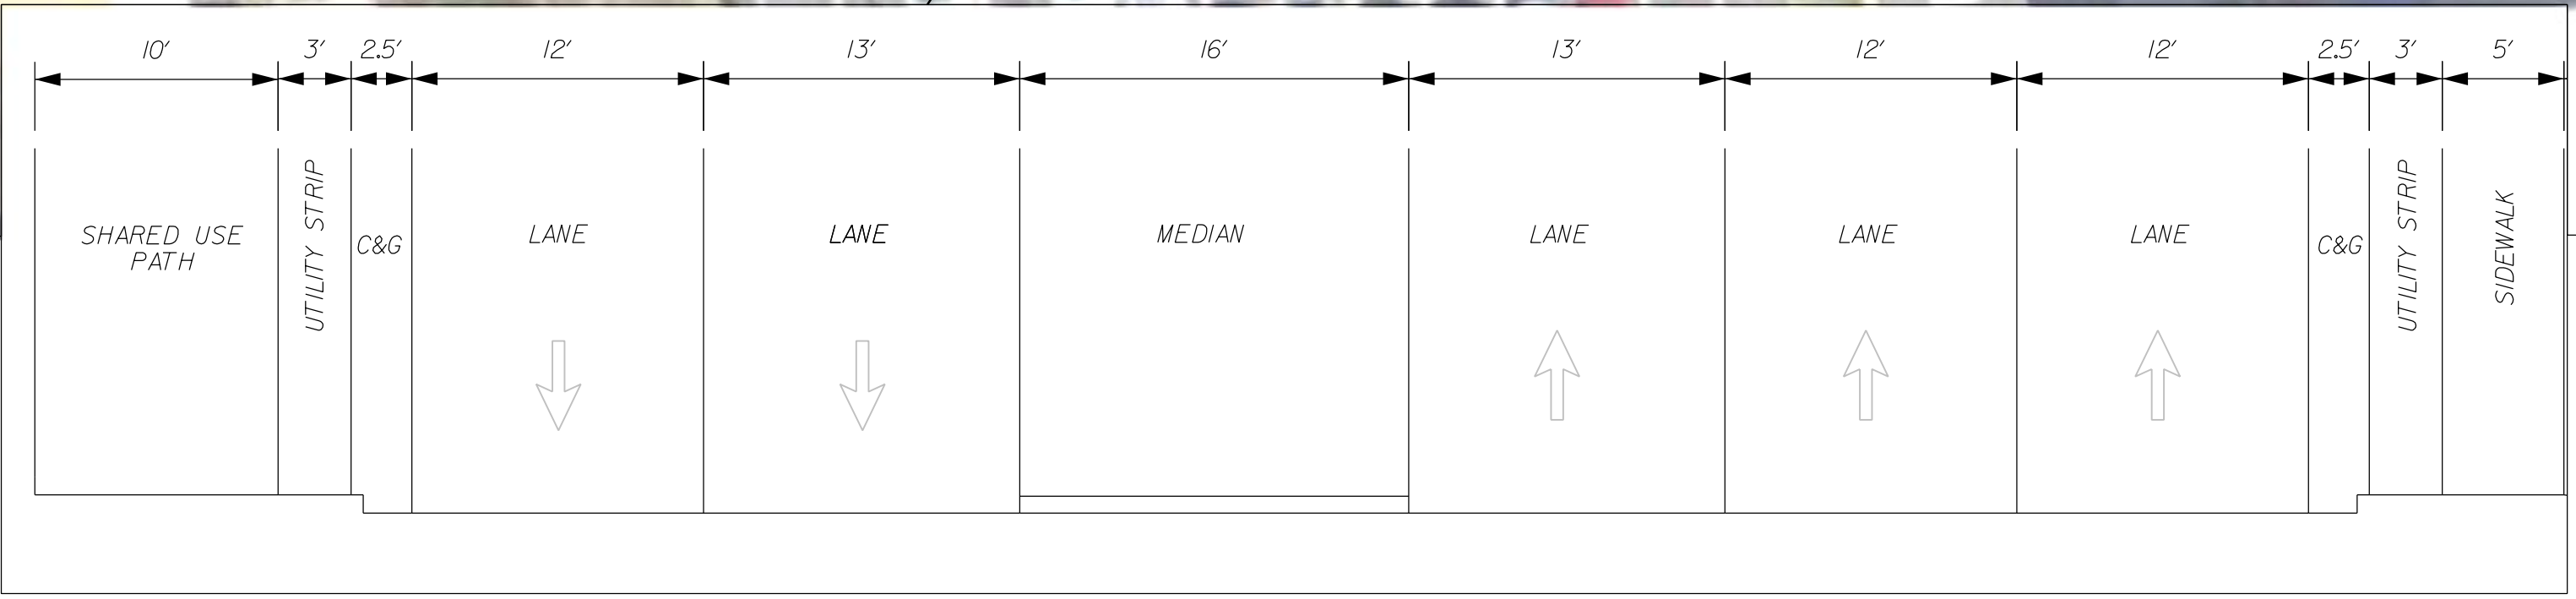


NOT FOR CONSTRUCTION

REVISIONS		CONCEPTUAL PLAN	
Date	Initial	SUDLEY ROAD ALT A2 OFF-STREET SHARED-USE PATH FROM GODWIN DR TO STONEWALL RD	
		 8150 LEESBURG PIKE SUITE 630 VIENNA, VA 22182 (703) 942-8900 WWW.MEADHUNT.COM	
		SCALE 0 20' 40'	
		Date: AUGUST 2023	
		DRAWN: KD, LB DESIGNED: KD, MN CHECKED: MN, BL Sheet: 1	
		PROJECT	SHEET NO.

 

MATCH LINE - SEE SHEET 2



MATCH LINE - SEE SHEET 4

 

MATCH LINE - SEE SHEET 3



REVISIONS		CONCEPTUAL PLAN			
Date	Initial	SUDLEY ROAD ALT A2 OFF-STREET SHARED-USE PATH FROM GODWIN DR TO STONEWALL RD			
		Mead & Hunt 8150 LEESBURG PIKE SUITE 630 VIENNA, VA 22182 (703) 842-9991 WWW.MEADHUNT.COM DRAWN: KD, LB DESIGNED: KD, MN CHECKED: MN, BL PLAN NO. PROJECT FILE NO. SHEET NO.			
		Date: AUGUST 2023			
		Scale: 0 20' 40'			

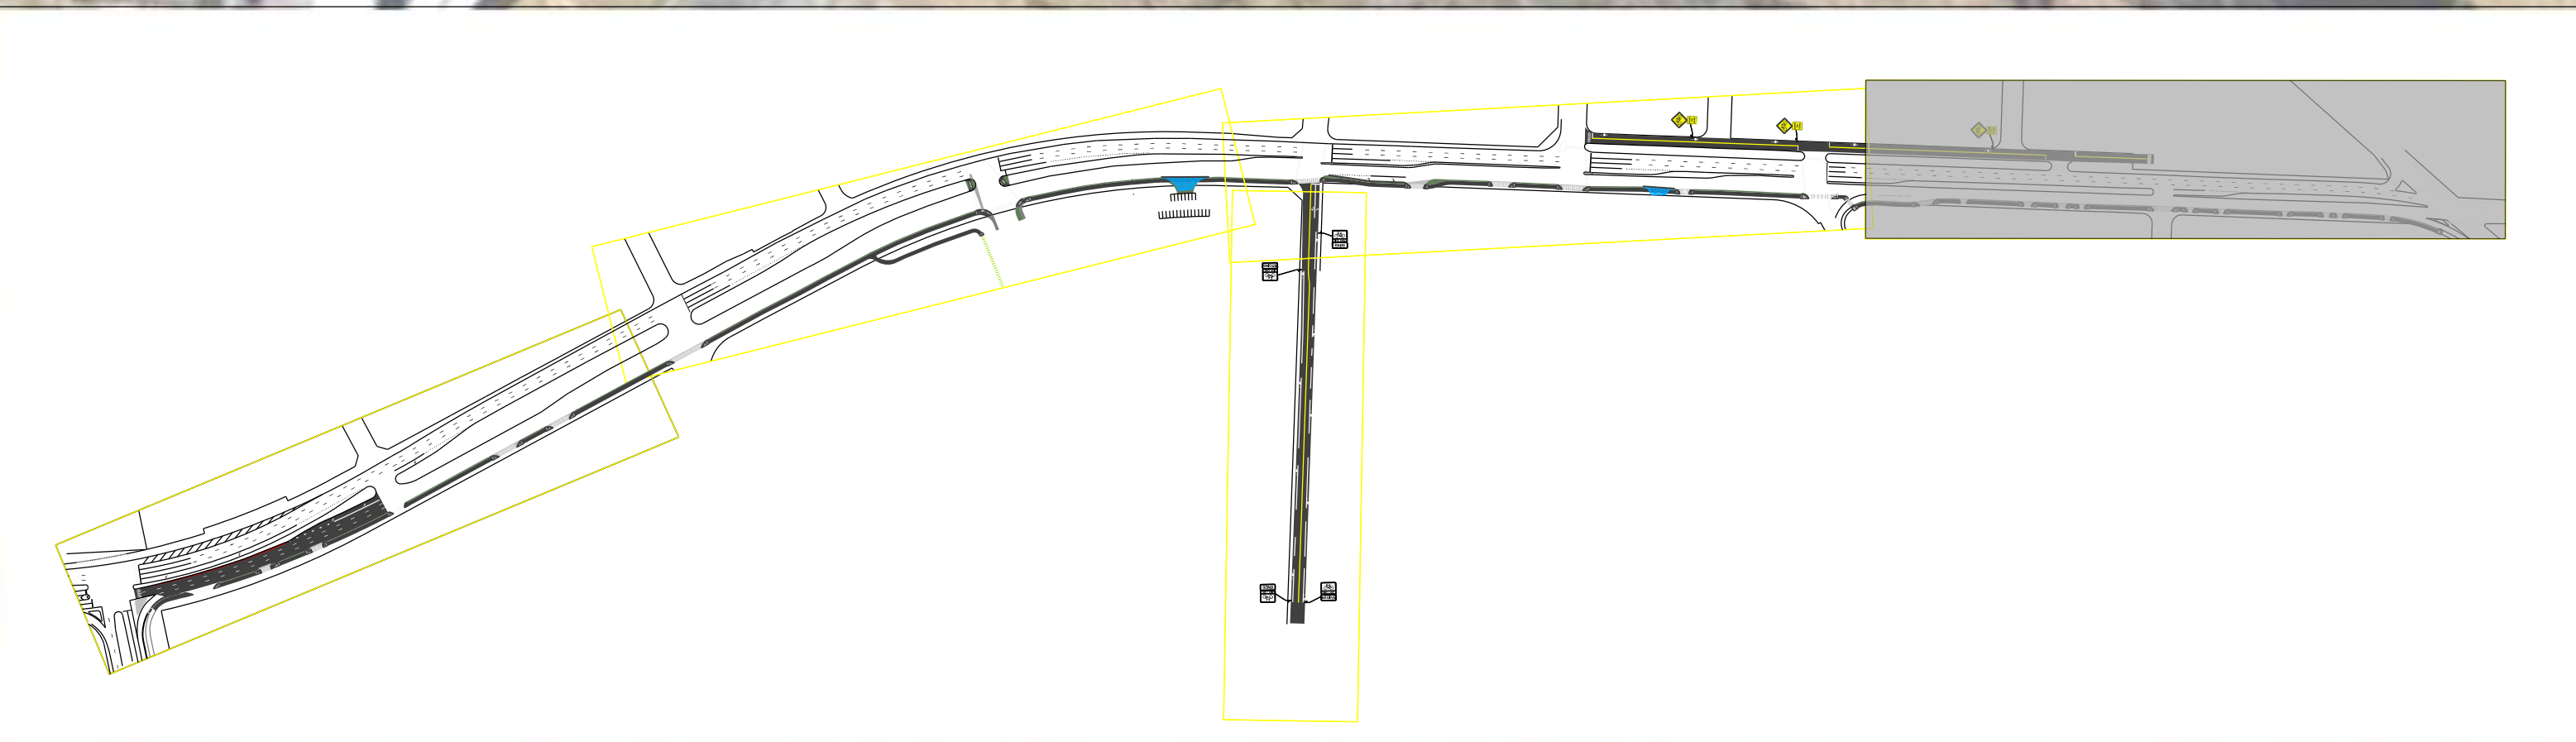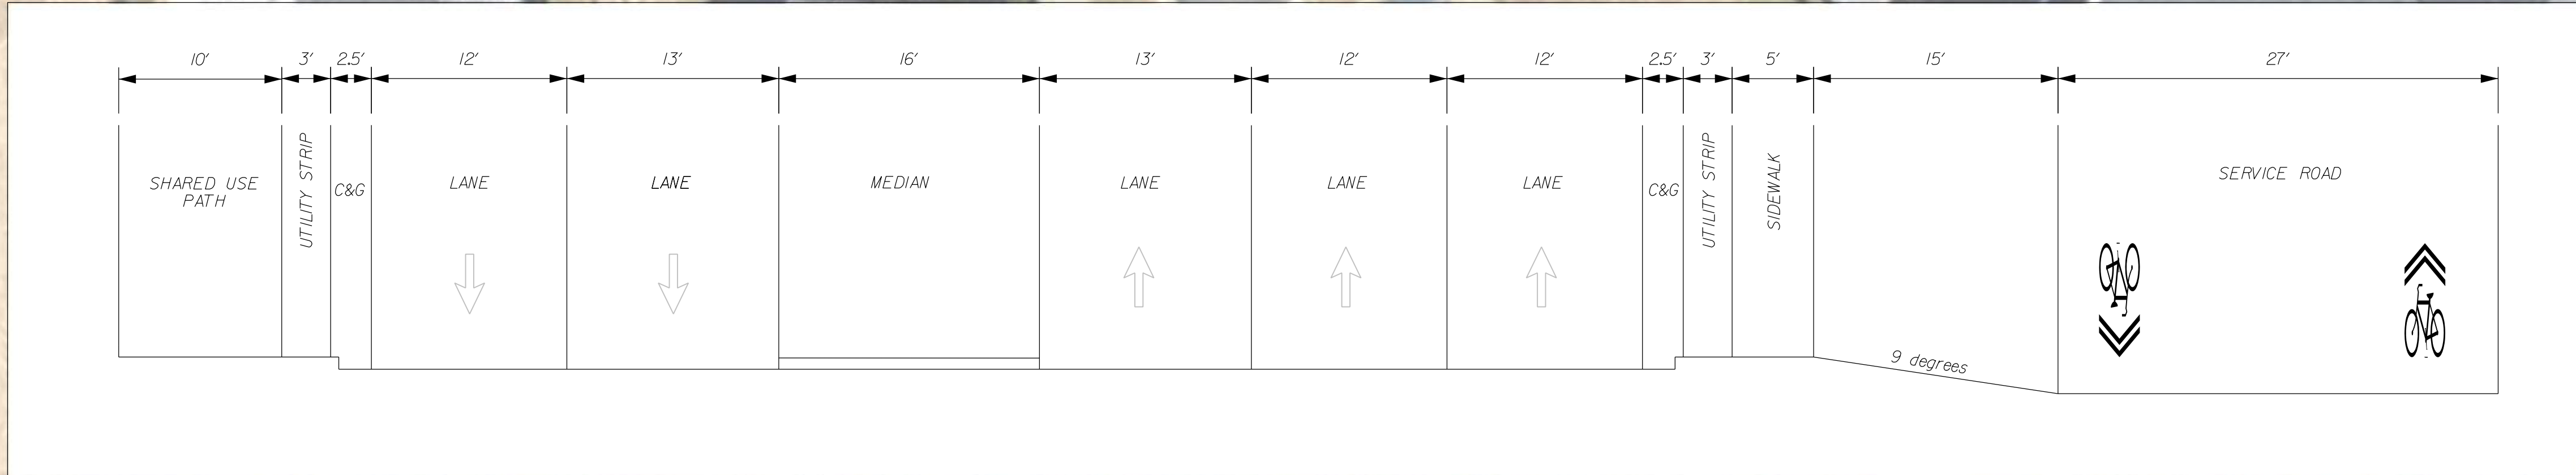

Utility Relocation Legend

Pedestrian Push Button	Light Pole
Utility Pole	Signal Cabinet
Fire Hydrant	Traffic Signal Pole

