





 

NOT FOR CONSTRUCTION


MATCH LINE - SEE SHEET 2


MATCH LINE - SEE SHEET 4

 

MATCH LINE - SEE SHEET 3



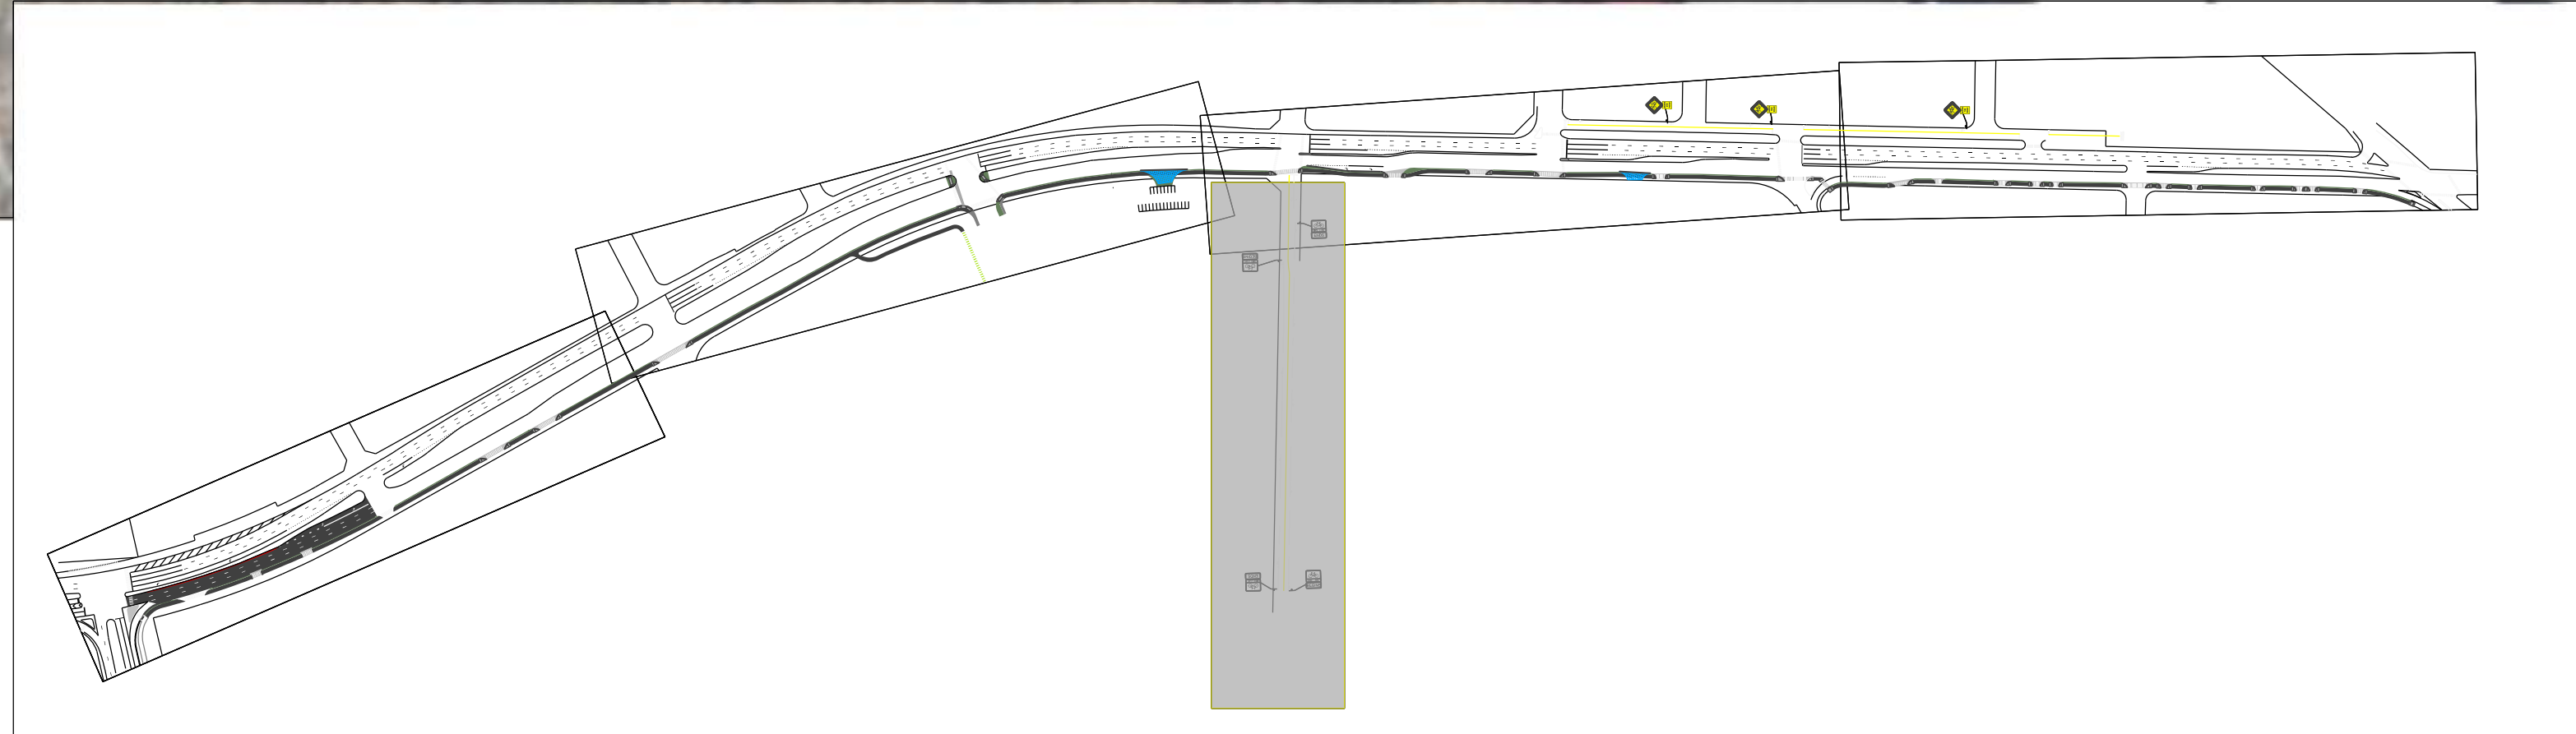

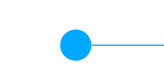
Utility Relocation Legend			
	Pedestrian Push Button		Light Pole
	Utility Pole		Signal Cabinet
	Fire Hydrant		Traffic Signal Pole

Existing ROW

Existing ROW

NOT FOR CONSTRUCTION

MATCH LINE - SEE SHEET 3

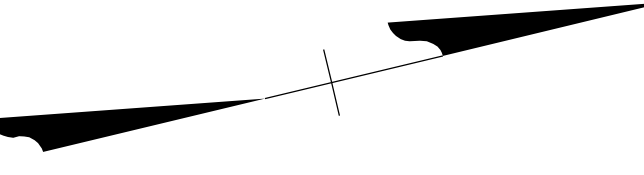

REVISIONS		CONCEPTUAL PLAN	
Date	Initial	SUDLEY ROAD ALT. A1 OFF-STREET SHARED-USE PATH FROM GODWIN DR TO GRANT AVE	
		 8150 LEESBURG PIKE SUITE 630 VIENNA, VA 22182 (703) 942-8900 WWW.MEADHUNT.COM	
		SCALE 0 20' 40'	
		Date: AUGUST 2023	
		Sheet: 5	
		PLAN NO.	SHEET NO.