

CERTIFICATE OF LOCATION OF GOVERNMENT CORNER


SOUTH $\frac{1}{4}$ Corner of Section 14, Township 101 N., Range 30 W., 5TH P.M.

STATE OF MINNESOTA, County of MARTIN

At the corner location shown on the sketch:

- On 5-23-96 found a $\frac{5}{8}$ " x 24" I.R. (2" DEEP) PROBED NO STONE
UNDERNEATH
 left monument as found, lowered monument, removed monument (explain)
- On 5-23-96 placed a ALUMINUM CAP ON I.R. (4" DEEP)

SKETCH OF REFERENCE TIES

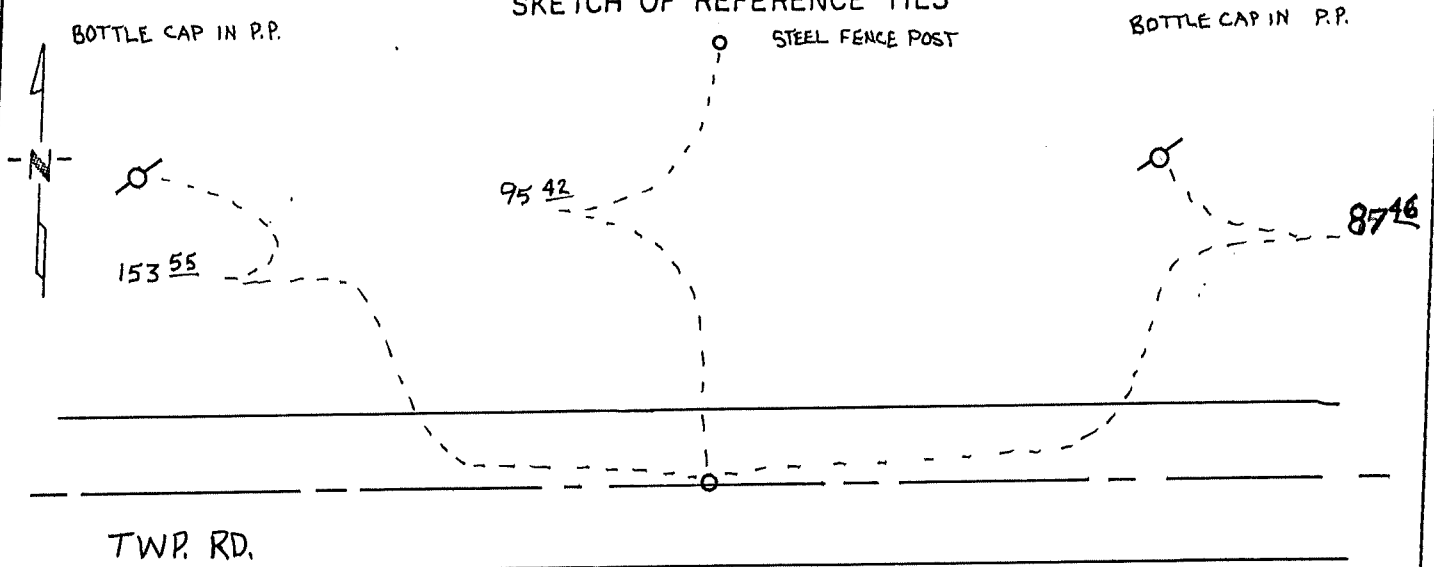

Statement of evidence relative to this corner location is on back of page.

I hereby certify that this document and the data contained herein was prepared by me or under my direct supervision.

SIGNATURE DATE

Registration No. _____

- Land Surveyor, Professional Engineer
- County Surveyor, County Engineer

OFFICE OF THE REGISTER OF DEEDS

County of _____

I hereby certify that this document was filed in the Reg. of Deeds office at _____ .M. on the _____ day of _____ A.D., 19 ____

Register of Deeds _____

By _____, Deputy

DOCUMENT NO. _____