

CERTIFICATE OF LOCATION OF GOVERNMENT CORNER


SOUTH EAST Corner of Section 15, Township 101 N., Range 30 W., 5TH P.M.

STATE OF MINNESOTA, County of MARTIN

At the corner location shown on the sketch:

- On 5-23-96_{DATE} found a 1/2" ROD (3" DEEP) PROBES STONE UNDER ROD (30" DEEP)
- left monument as found, lowered monument, removed monument (explain)
- On 5-23-96_{DATE} placed a 5/8" x 24" I.R. WITH ALUMINUM CAP IN PLACE OF OLD ROD (4" DEEP)

SKETCH OF REFERENCE TIES

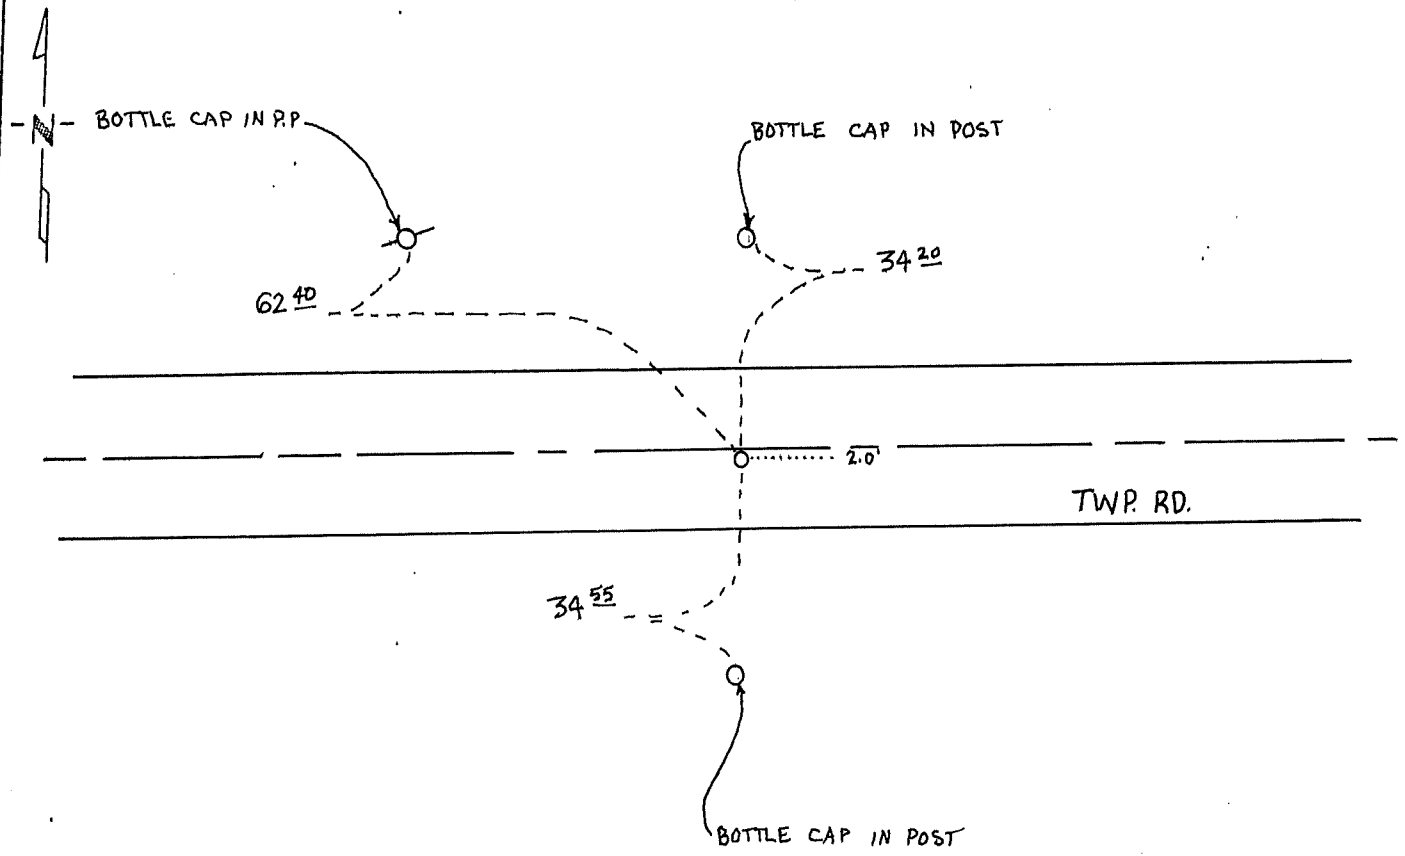

Statement of evidence relative to this corner location is on back of page.

I hereby certify that this document and the data contained herein was prepared by me or under my direct supervision.

______{SIGNATURE} ______{DATE}

- Registration No. _____
- Land Surveyor, Professional Engineer
 - County Surveyor, County Engineer

OFFICE OF THE REGISTER OF DEEDS
County of _____

I hereby certify that this document was filed in the Reg. of Deeds office at _____ .M. on the _____ day of _____ A.D., 19 ____

Register of Deeds _____

By _____, Deputy

DOCUMENT NO. _____